


**This electronic collection of documents is provided  
for the convenience of the user  
and is Not a Certified Document –**

**The documents contained herein were originally issued  
and sealed by the individuals whose names and license  
numbers appear on each page, on the dates appearing  
with their signature on that page.**

**This file or an individual page  
shall not be considered a certified document.**

COMPUTED BY: JCL DATE: 11/12/24  
 CHECKED BY: DATE:

**DOCUMENT NOT CONSIDERED FINAL  
 UNLESS ALL SIGNATURES COMPLETED**

PROJECT REFERENCE NO. B-6034	SHEET NO. X-0
RW SHEET NO.	
 Johnson, Mirman, & Thompson Inc. 4700 Falls of Neuse Rd. Suite 100. Raleigh, NC 27609 License No: C-3057	

DIVISION OF HIGHWAYS  
 STATE OF NORTH CAROLINA

**CROSS SECTION SUMMARY**  
 IN CUBIC YARDS


-L- LOCATION	UNCLASSIFIED EXCAVATION	EMBT
10 + 80	0	0
11 + 00	2	0
11 + 25	4	1
11 + 50	5	2
11 + 75	6	3
12 + 00	7	9
12 + 25	7	17
12 + 50	5	30
12 + 75	2	49
12 + 84.20 (BEGIN BRIDGE)	0	21
13 + 56.80 (END BRIDGE)	0	0
13 + 75	9	166
14 + 00	2	198
14 + 25	0	137
14 + 50	0	75
14 + 75	0	32
15 + 00	0	12
15 + 25	0	6
15 + 50	0	4
15 + 75	1	2
16 + 00	0	1

-Y- LOCATION	UNCLASSIFIED EXCAVATION	EMBT
10 + 80	0	0
11 + 00	4	0
11 + 25	10	2
11 + 50	5	7
11 + 75	0	7
11 + 99.47	0	3

NOTE: EMBANKMENT COLUMN DOES NOT INCLUDE BACKFILL FOR UNDERCUT.


NOTE: EMBANKMENT COLUMN DOES NOT INCLUDE BACKFILL FOR UNDERCUT.

Approximate quantities only. Unclassified excavation, borrow excavation, fine grading, and clearing and grubbing will be paid for at the contract lump sum price for "grading".

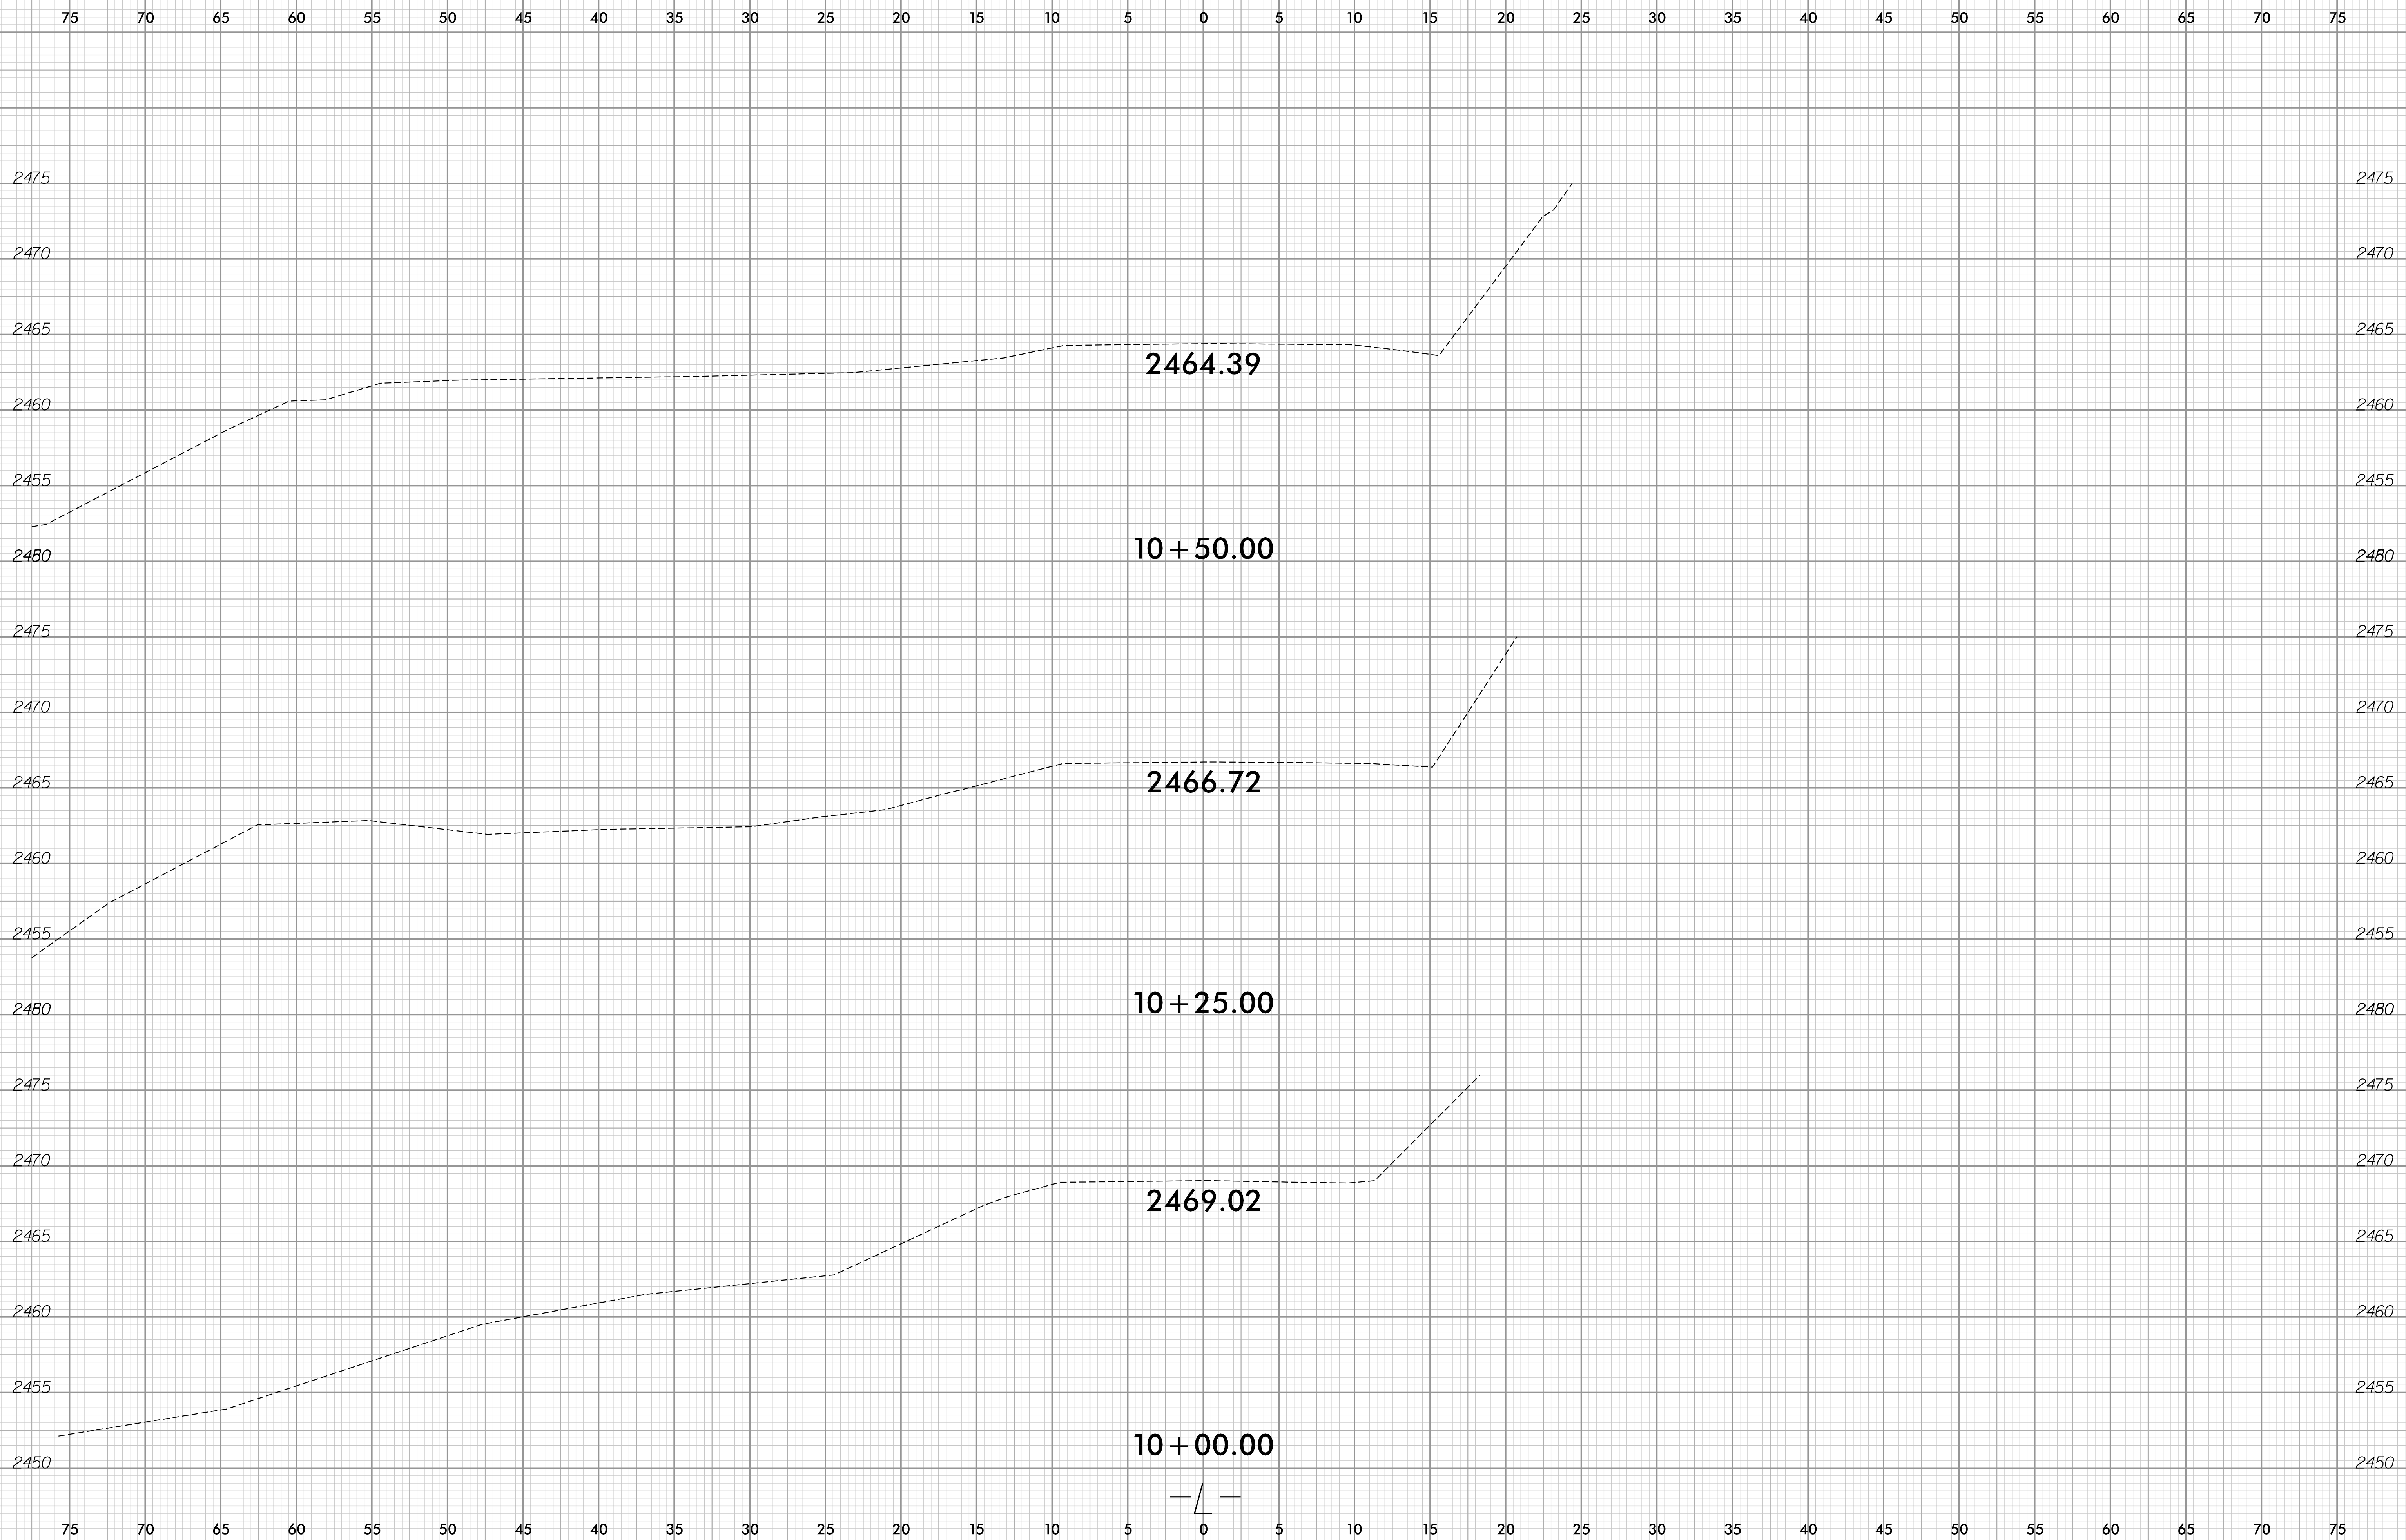

8/23/99


0	2.5	5	PROJ. REFERENCE NO.	SHEET NO.
			B-6034	X-2

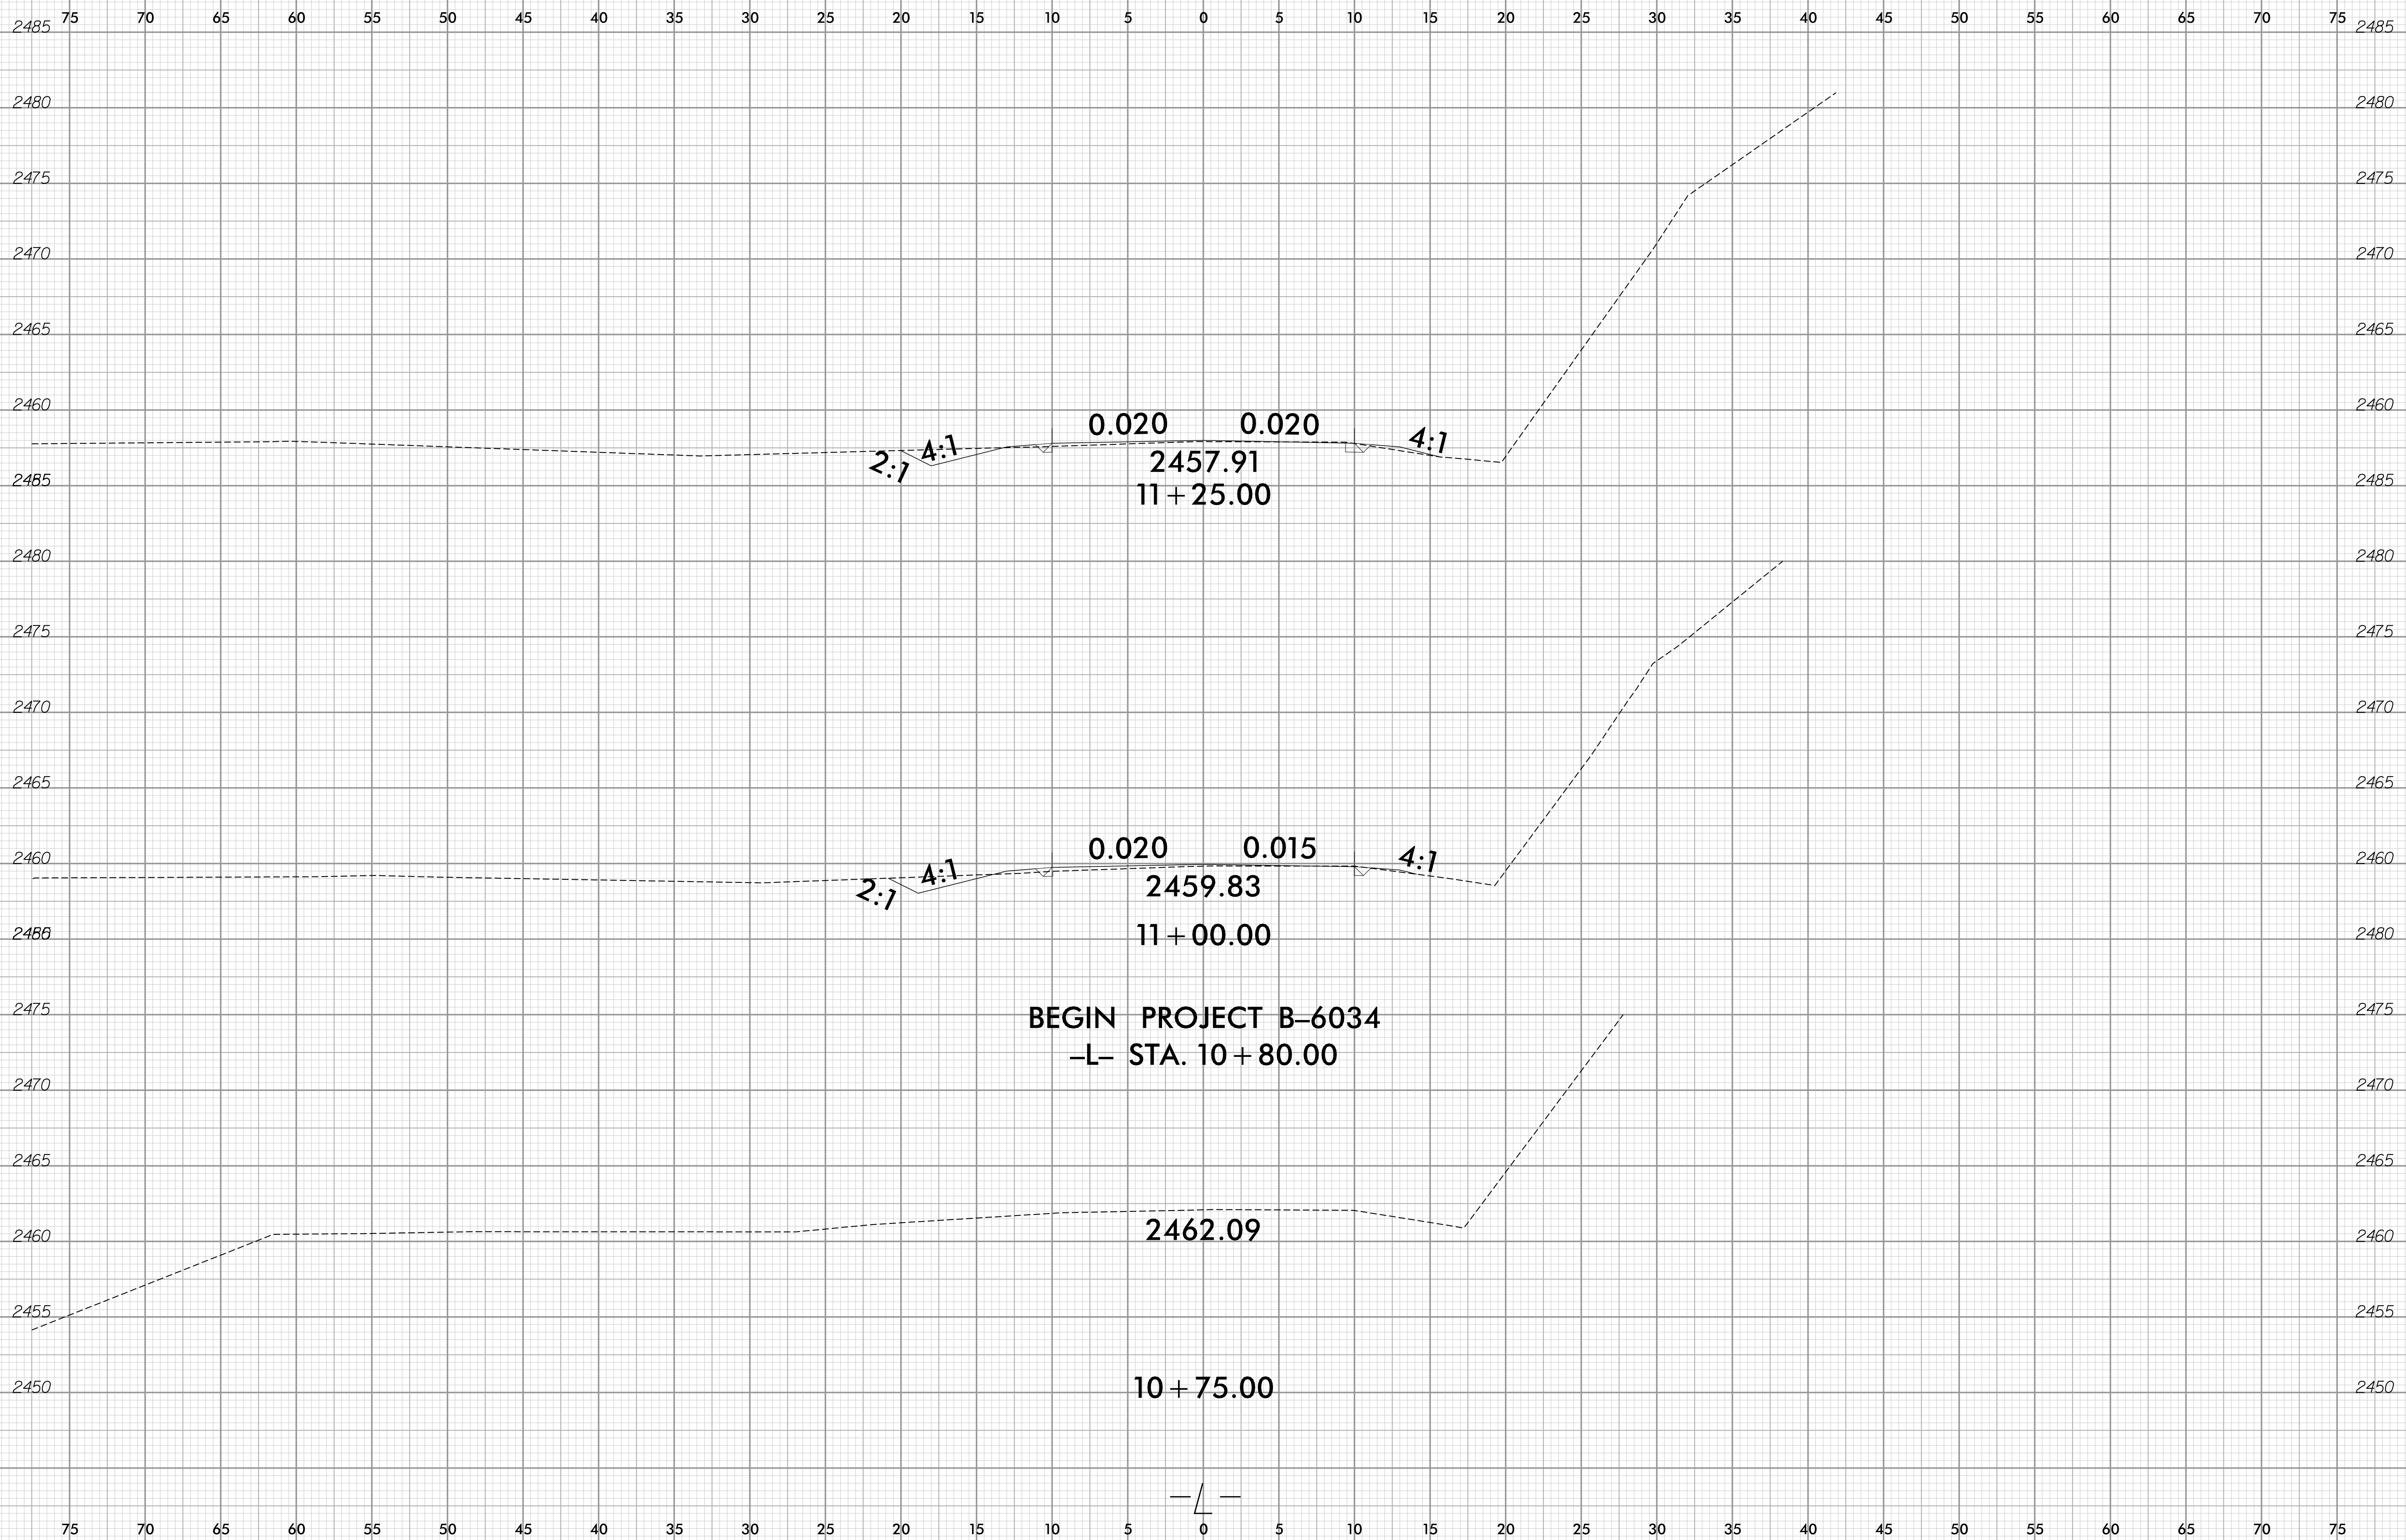

11/18/2024 12:59:09 PM  
\\scf\proj\2024\11\18\1055\_rdy\_xpl.L.dgn  
User: clansford

8/23/99


0	2.5	5	PROJ. REFERENCE NO.	SHEET NO.
			B-6034	X-3

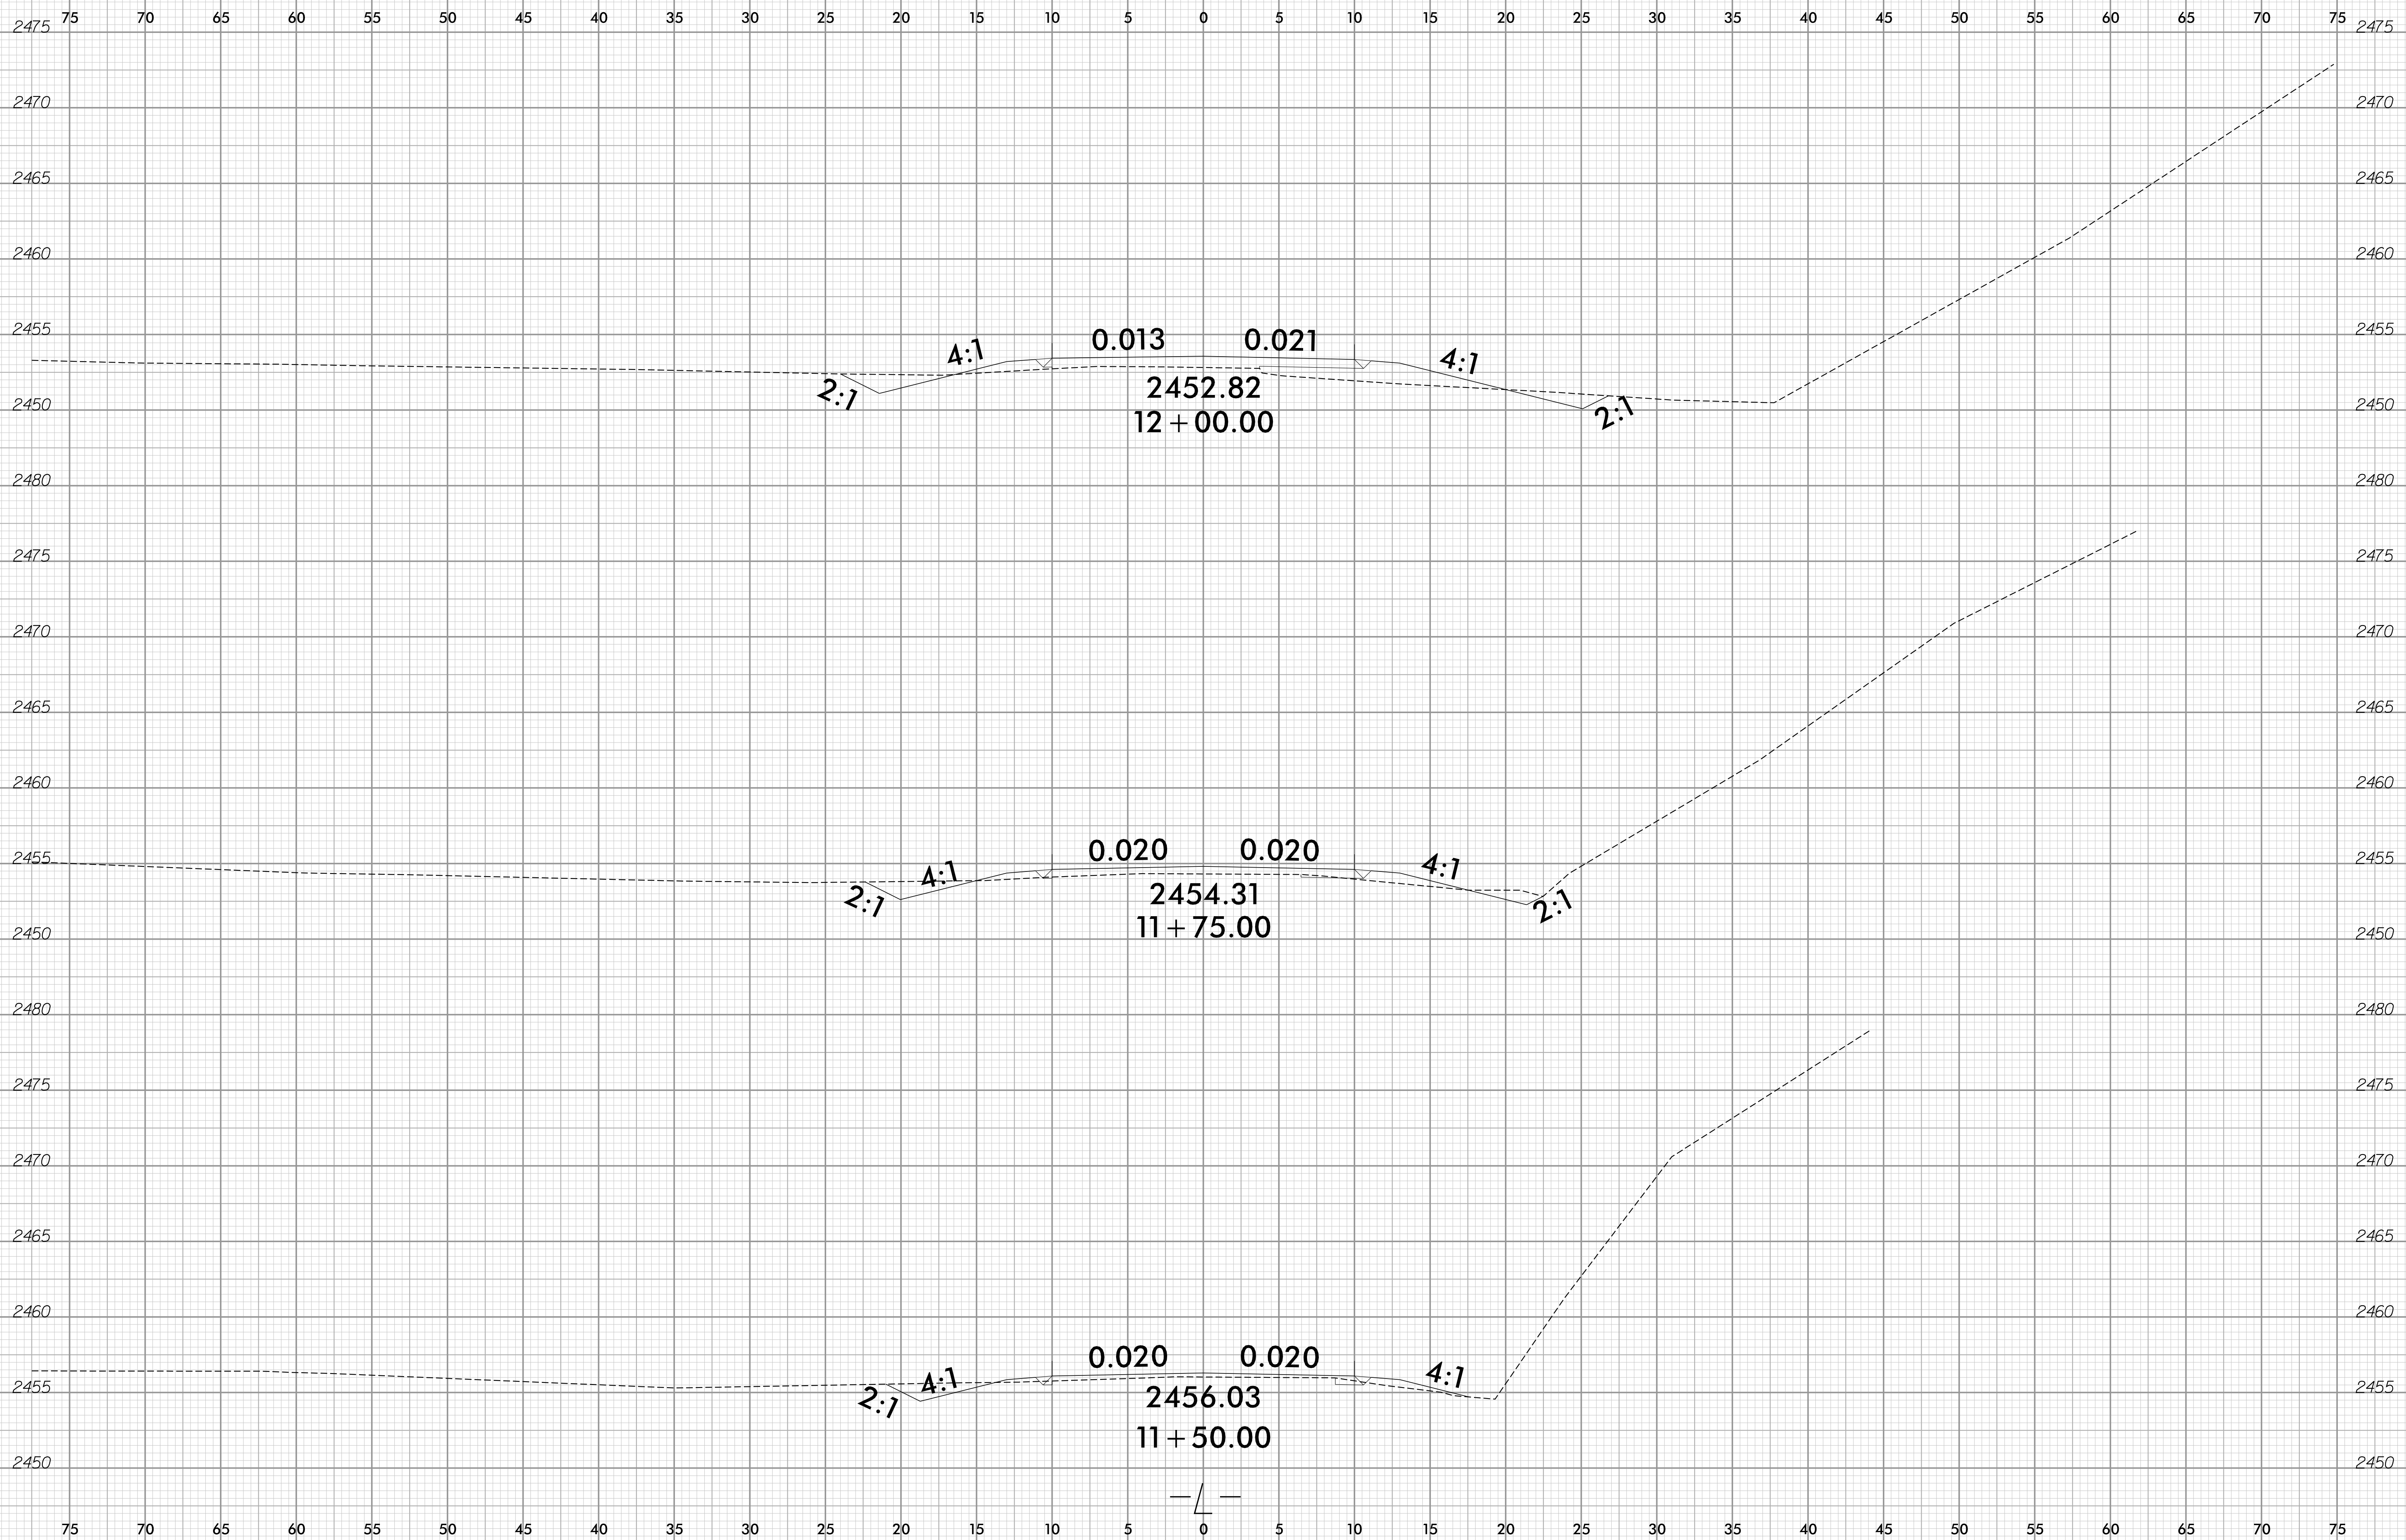

11/18/2024 12:59:09 PM  
\\XCS1\enr\6034\proj\11-50-00.dgn  
User: clansford

8/23/99


0 2.5 5	PROJ. REFERENCE NO.	SHEET NO.
	B-6034	X-4

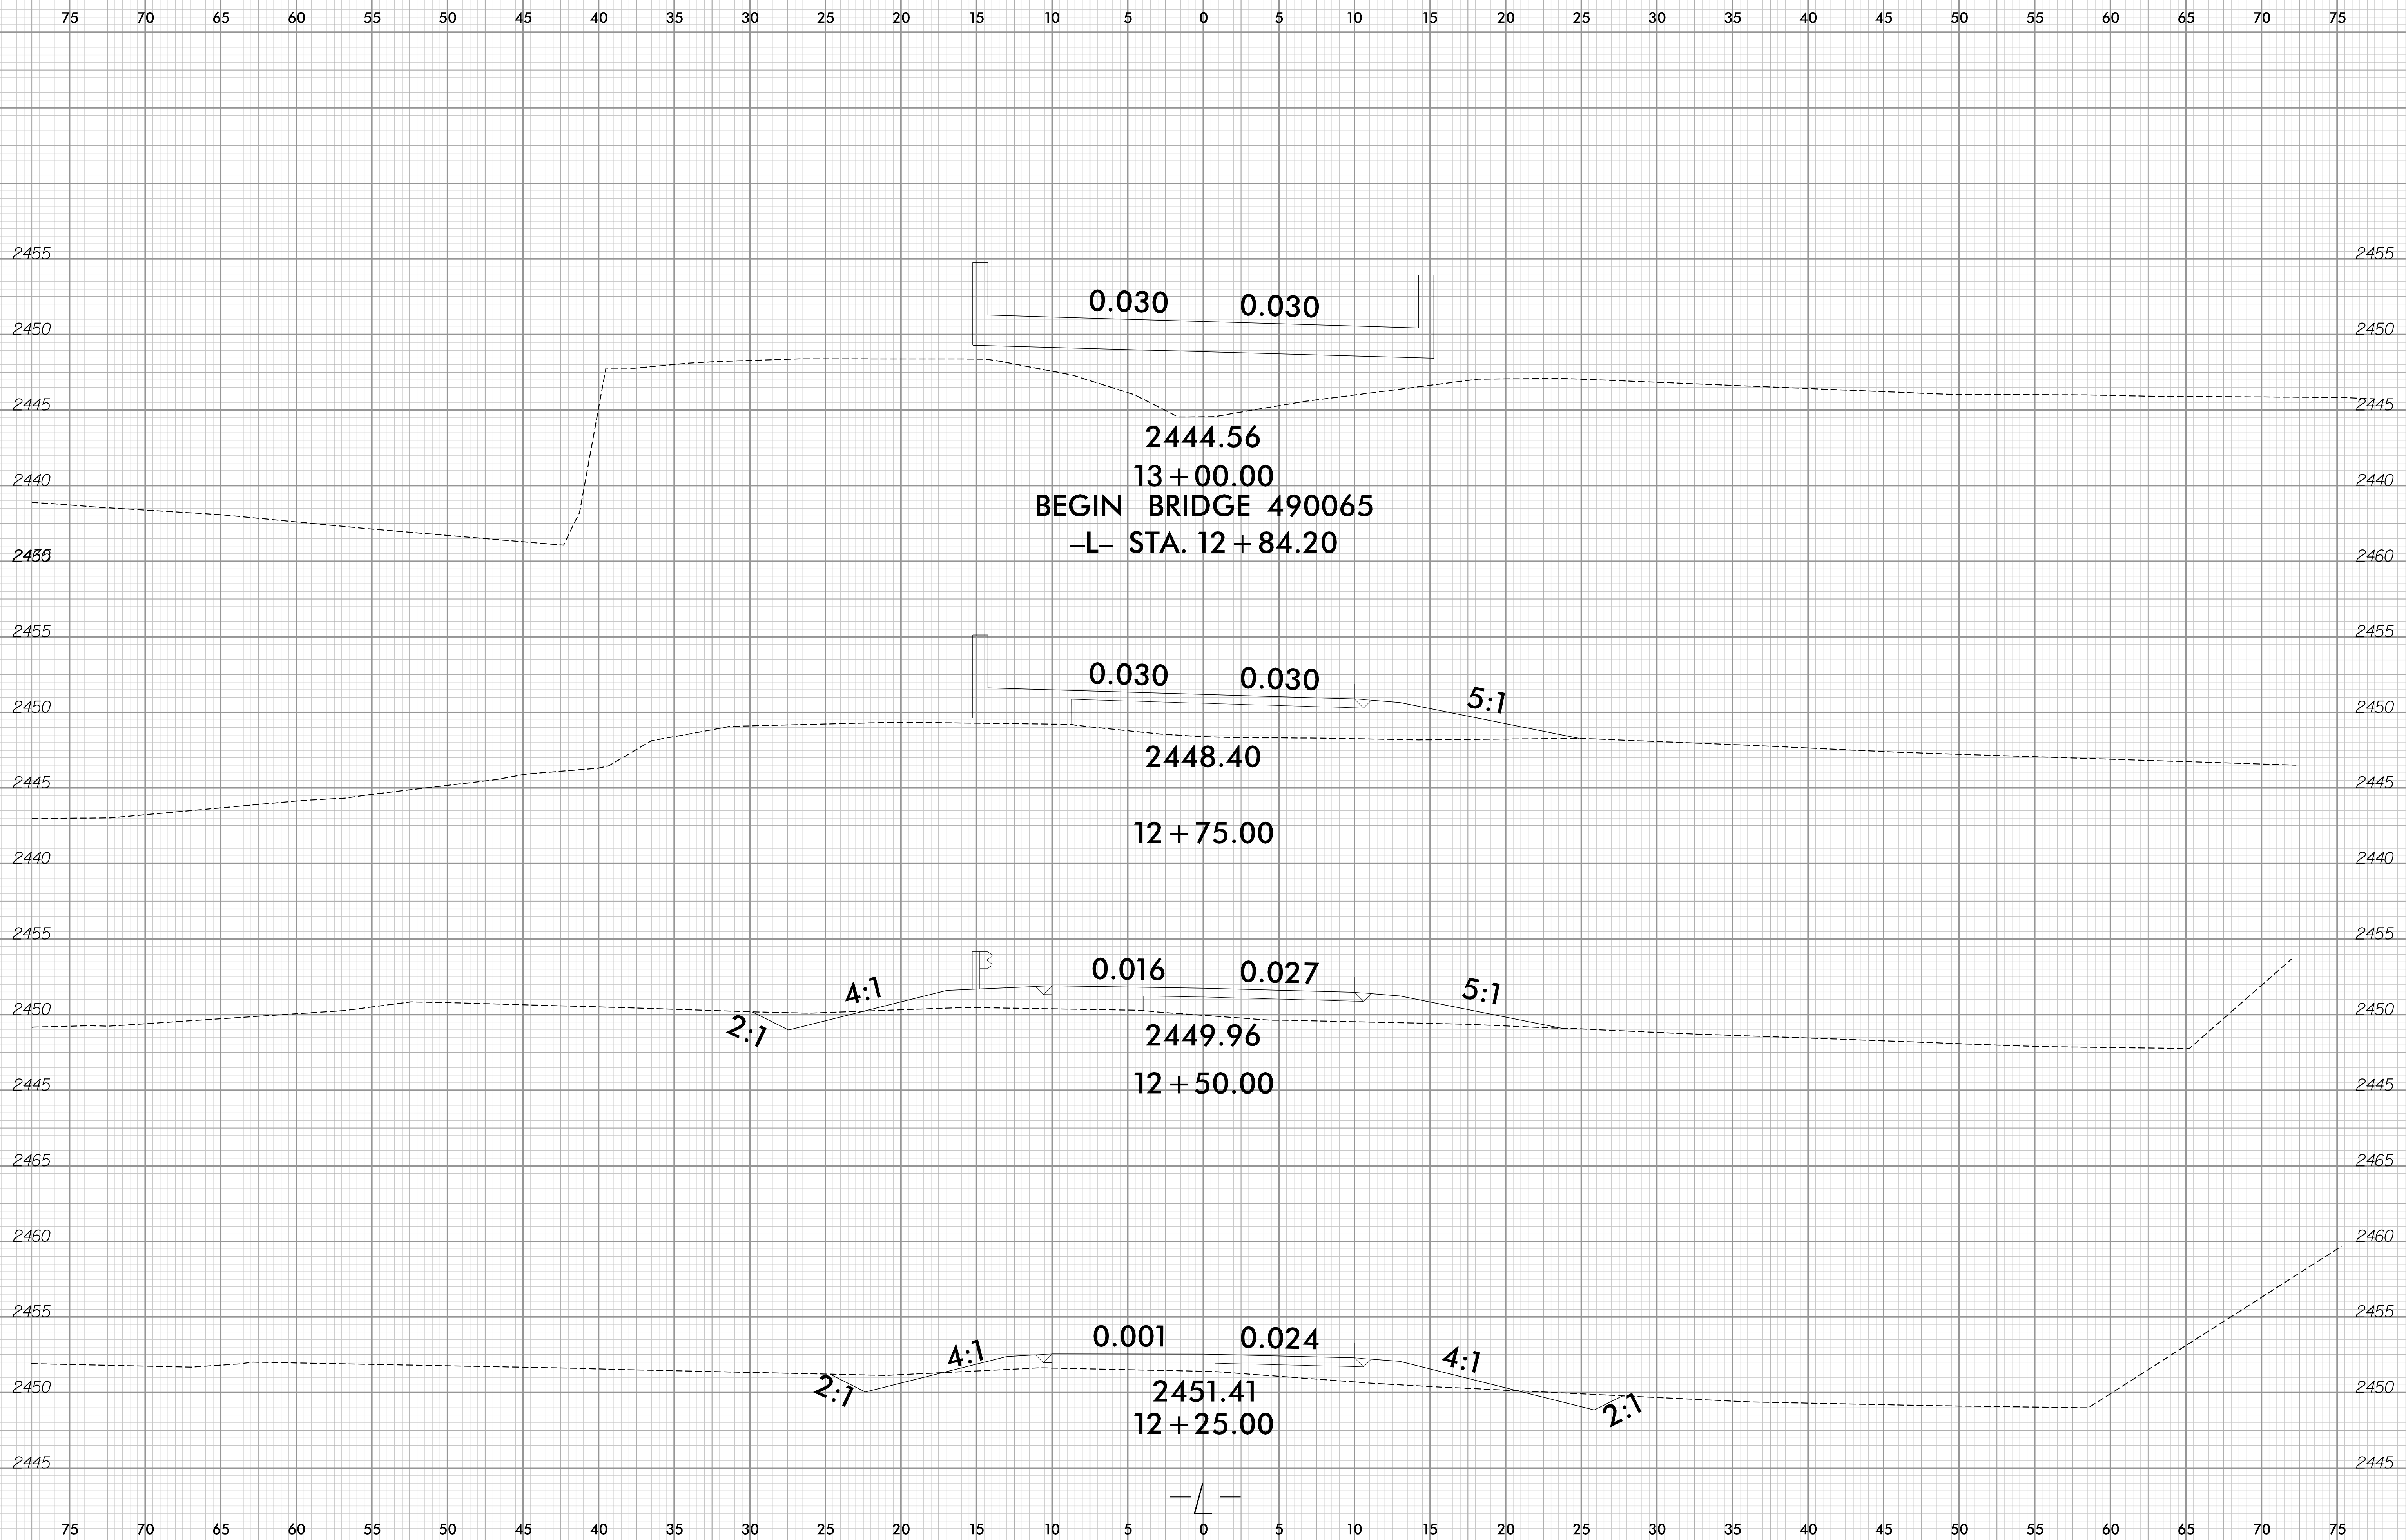

11/18/2024 12:59:08 PM  
\\XCS\proj\490065\_rdy\_xpl.L.dgn  
User: clansford

8/23/99


0 2.5 5	PROJ. REFERENCE NO.	SHEET NO.
	B-6034	X-5

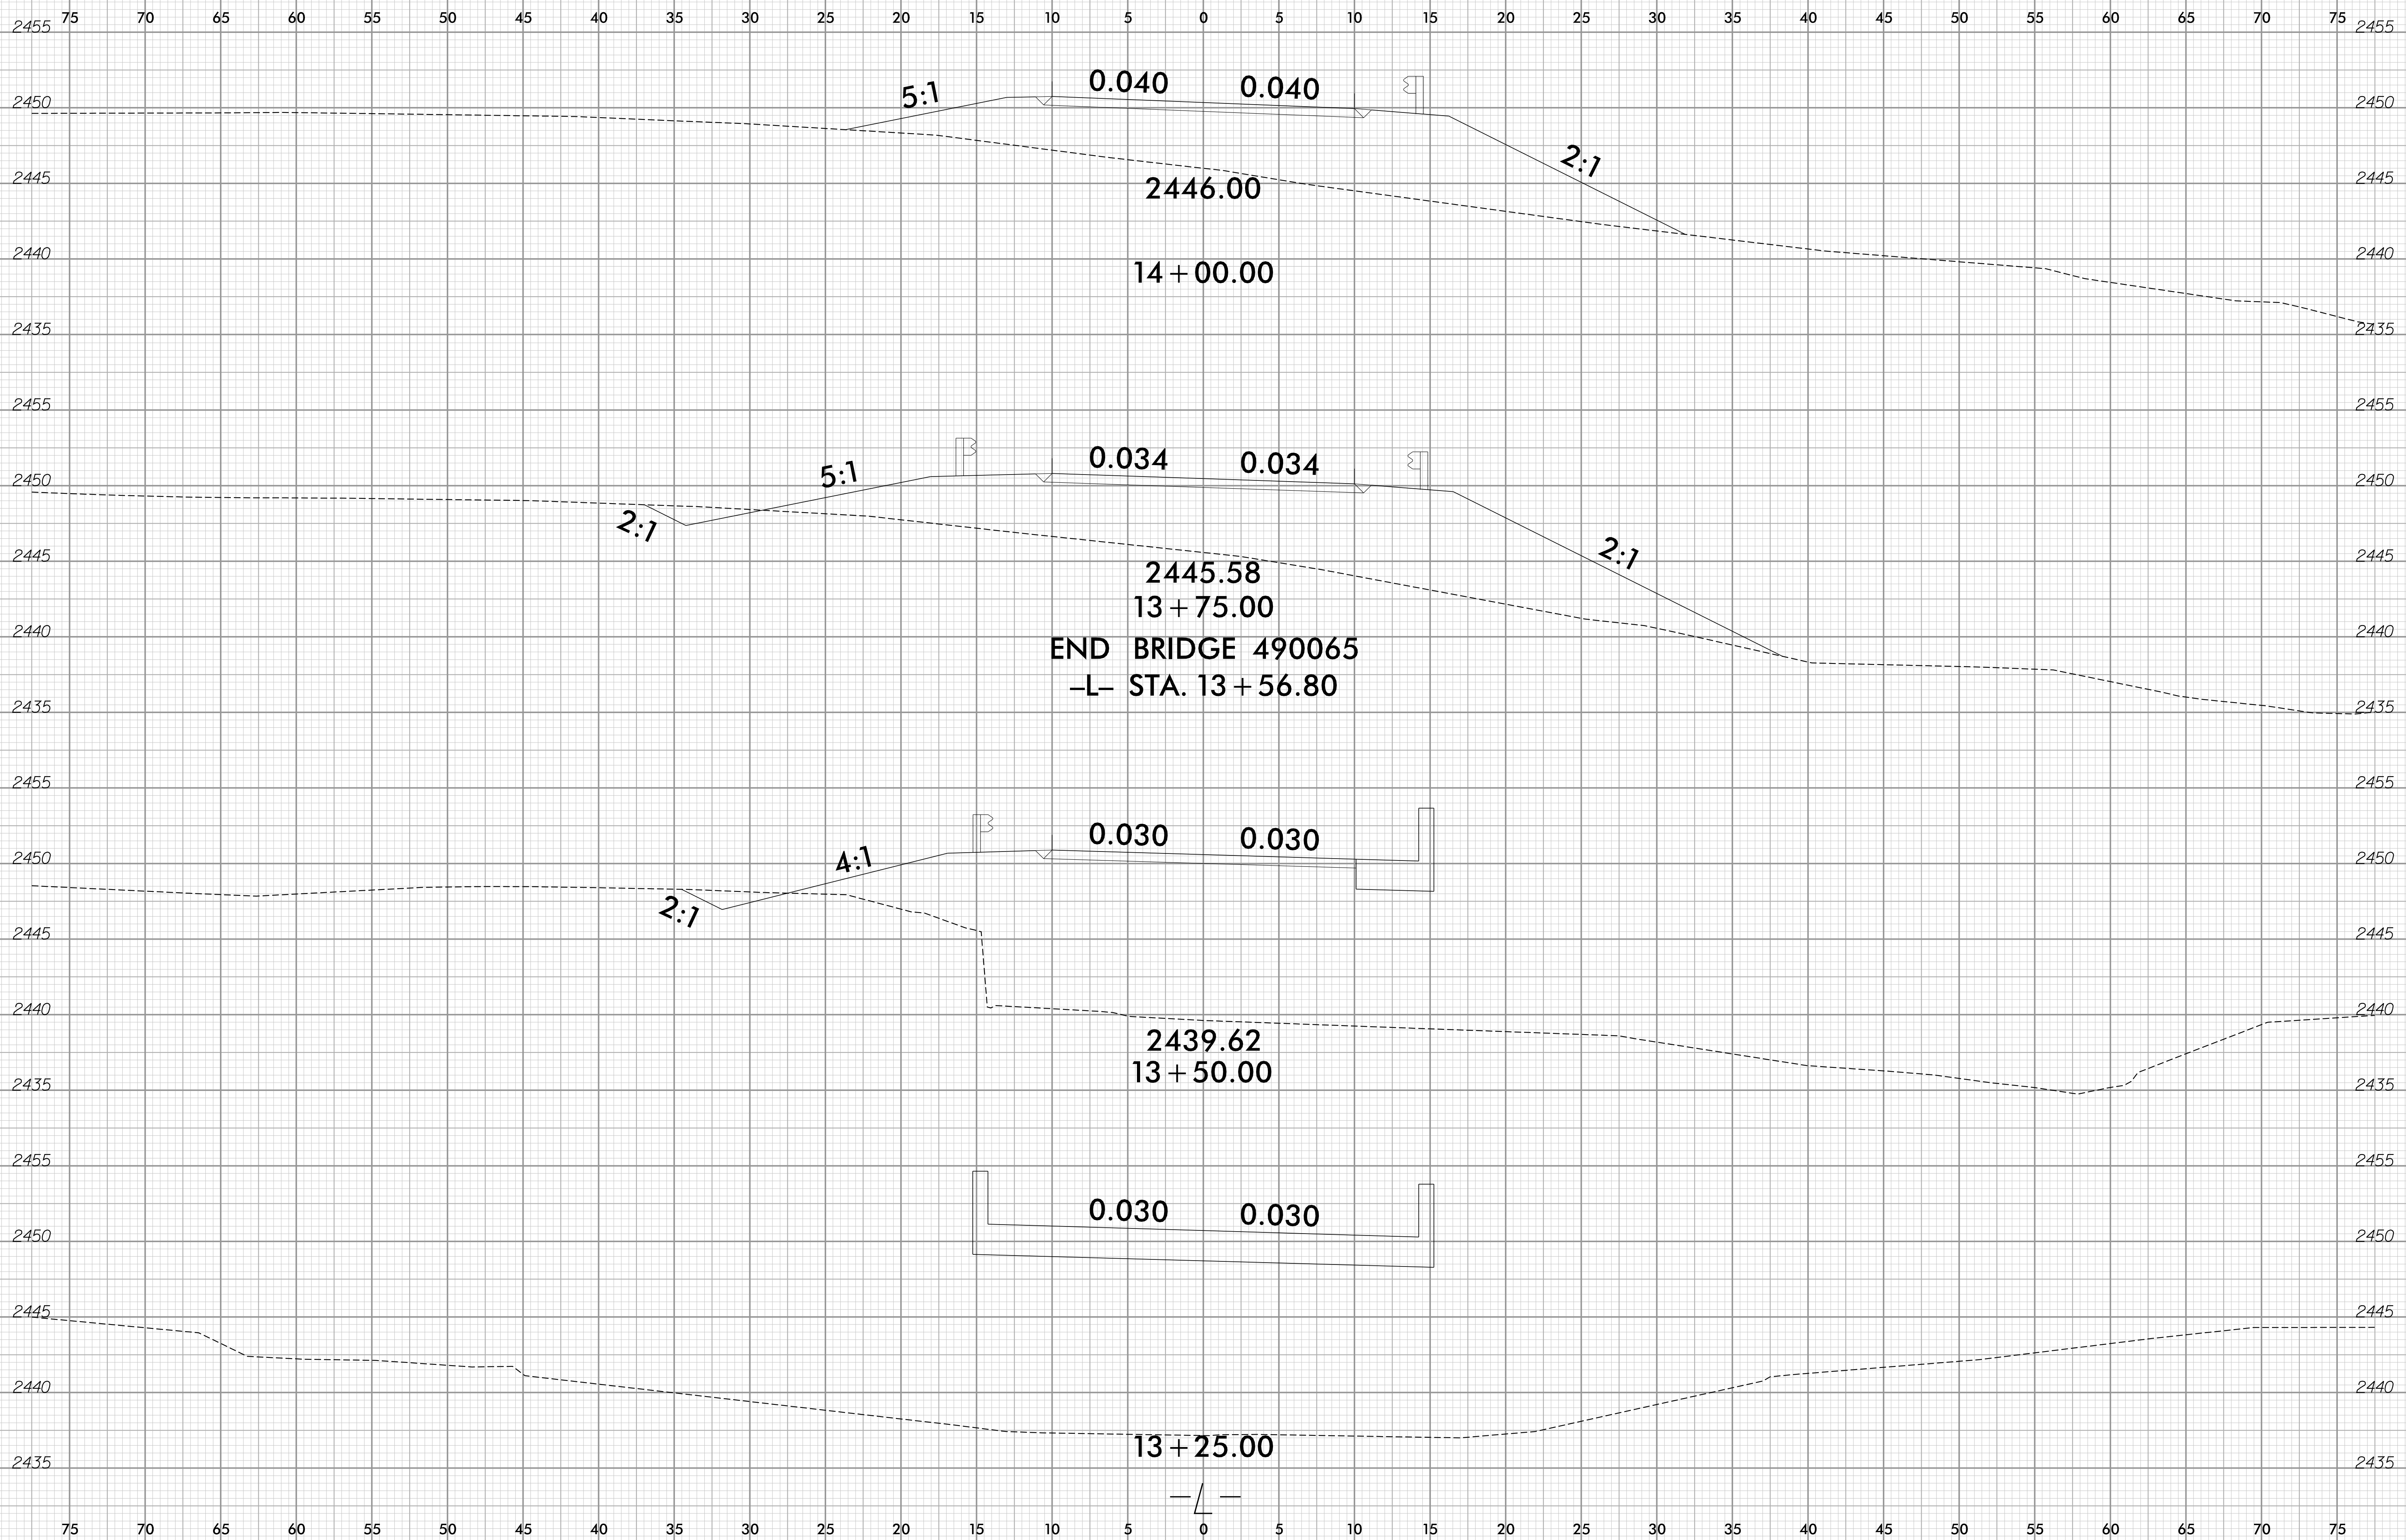

11/18/2024 12:59:09 PM  
\\XCS\enr\6034\proj\13+25.dgn  
User: clansford

8/23/99


0 2.5 5	PROJ. REFERENCE NO.	SHEET NO.
	B-6034	X-6

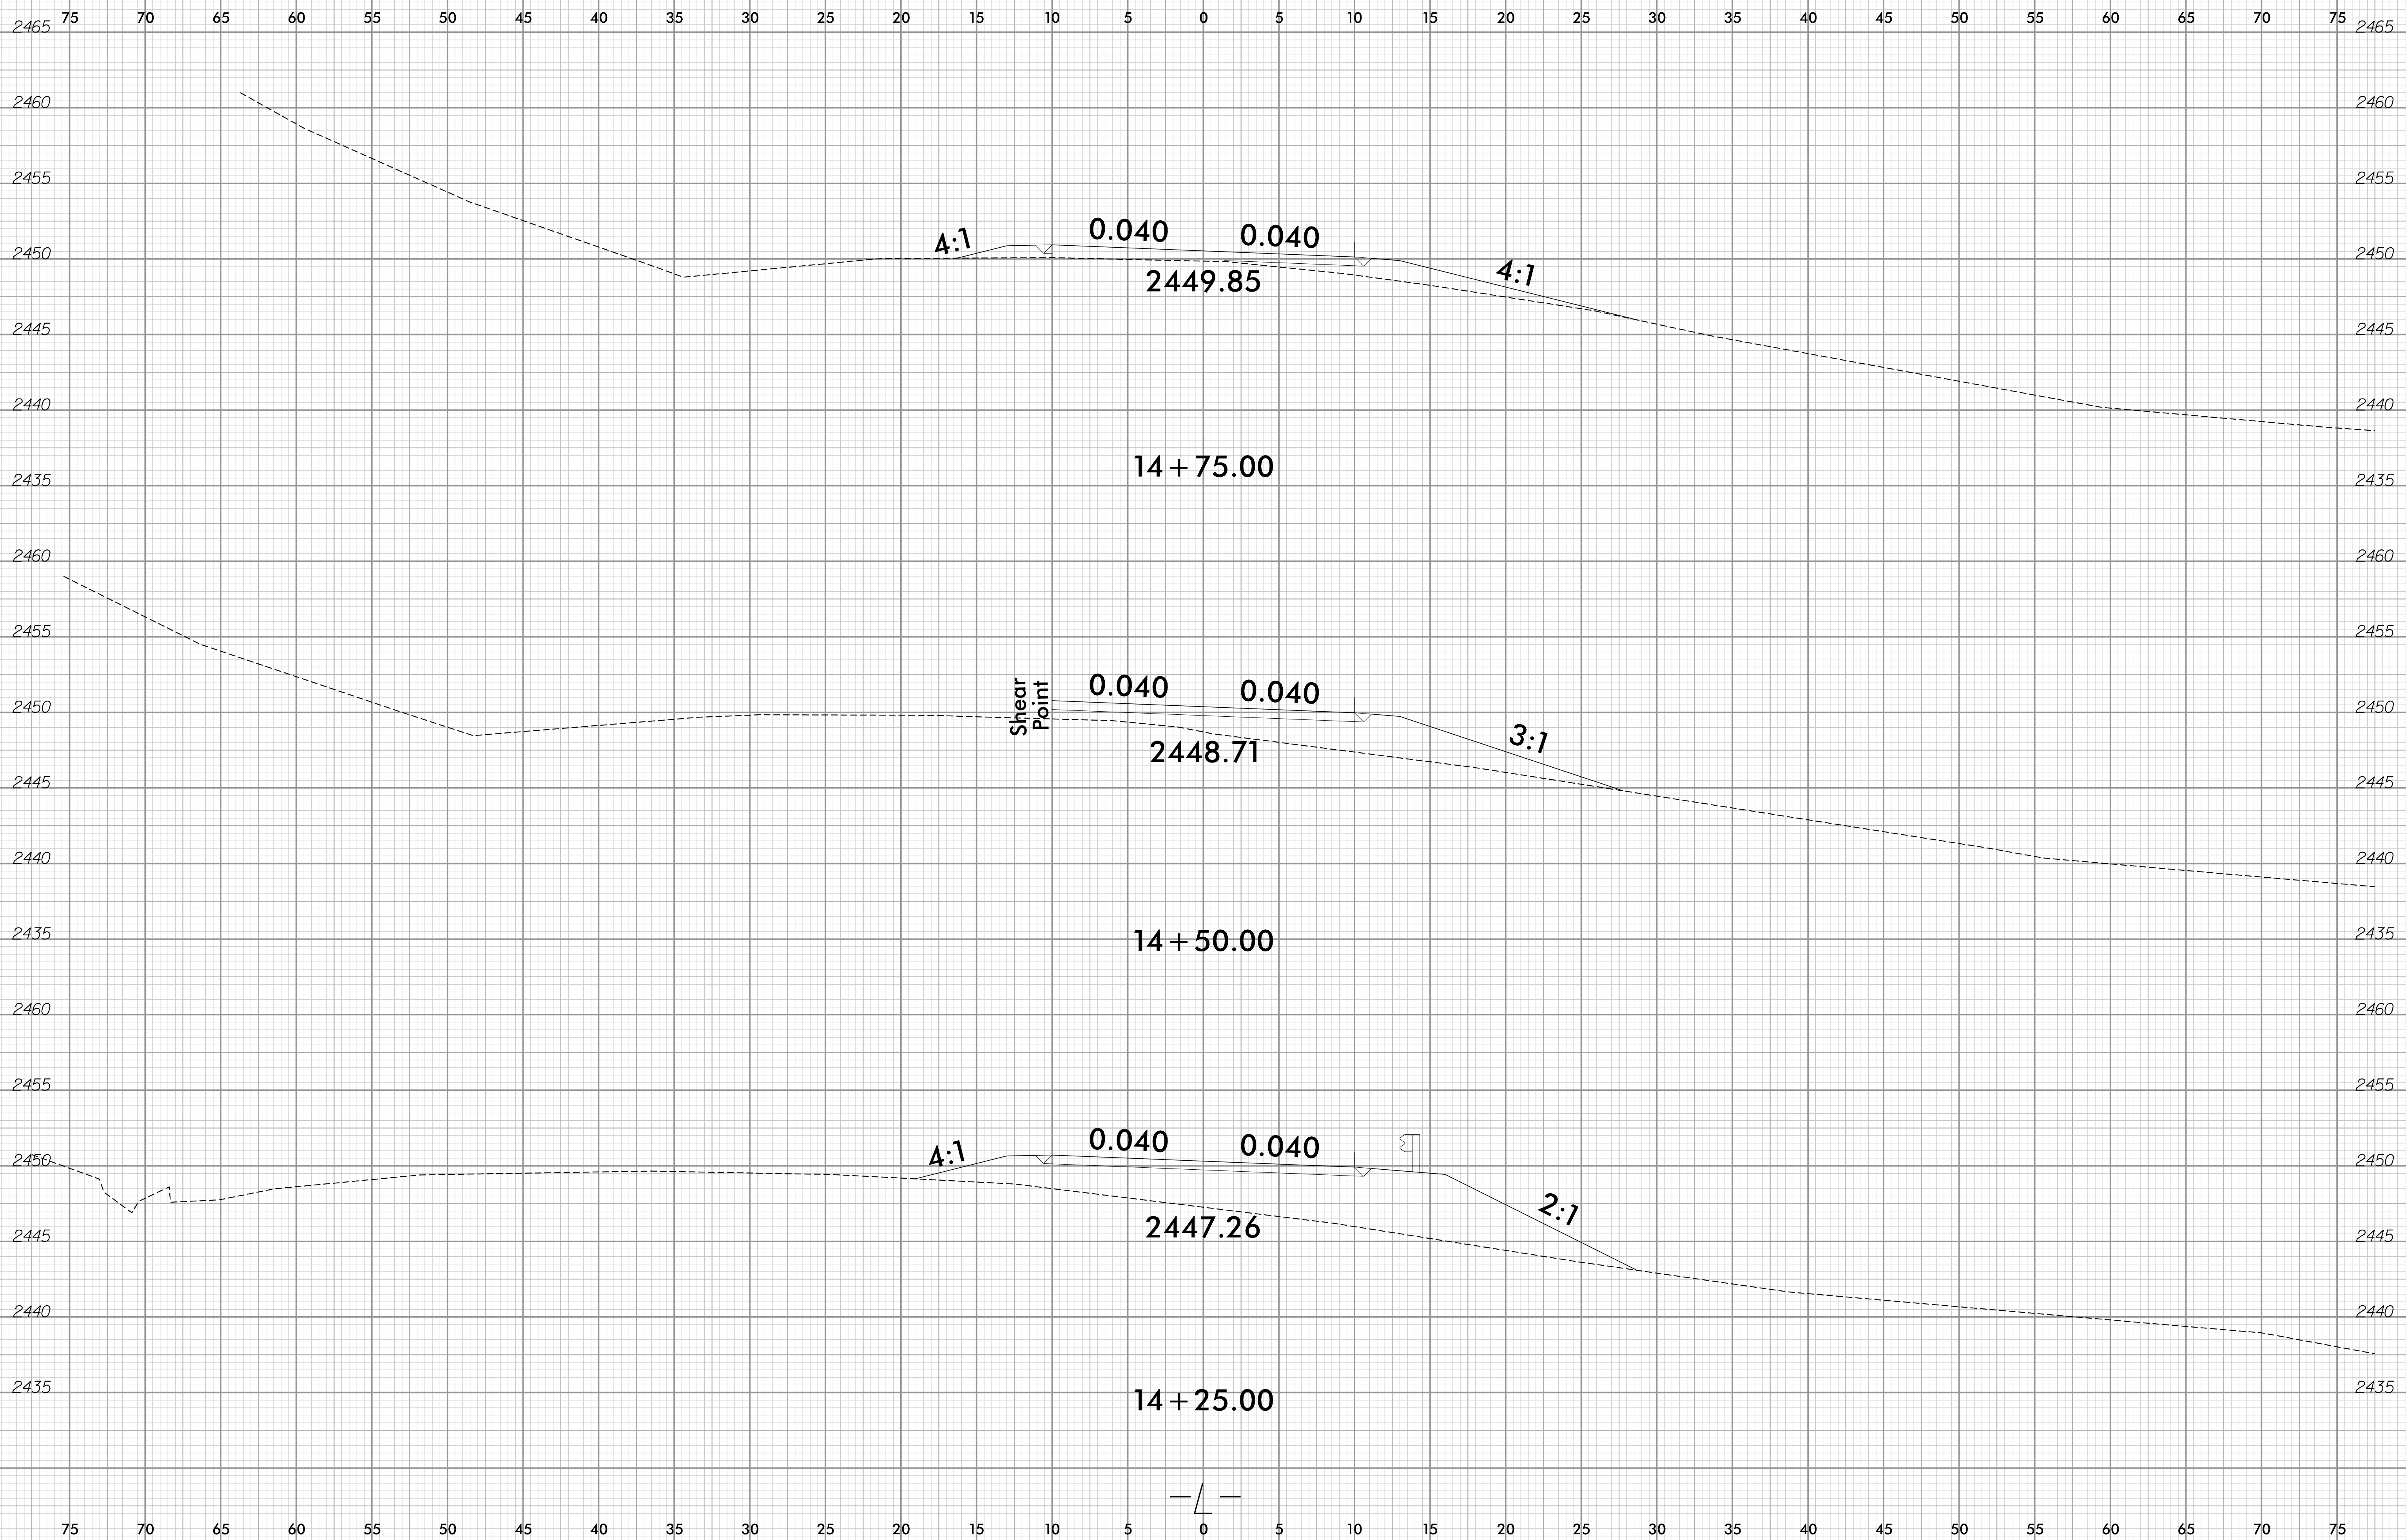

11/18/2024 12:59:09 PM  
\\XCS\enr\2025\rdg\xp1.L.dgn  
User: clansford

8/23/99


0 2.5 5	PROJ. REFERENCE NO.	SHEET NO.
	B-6034	X-7

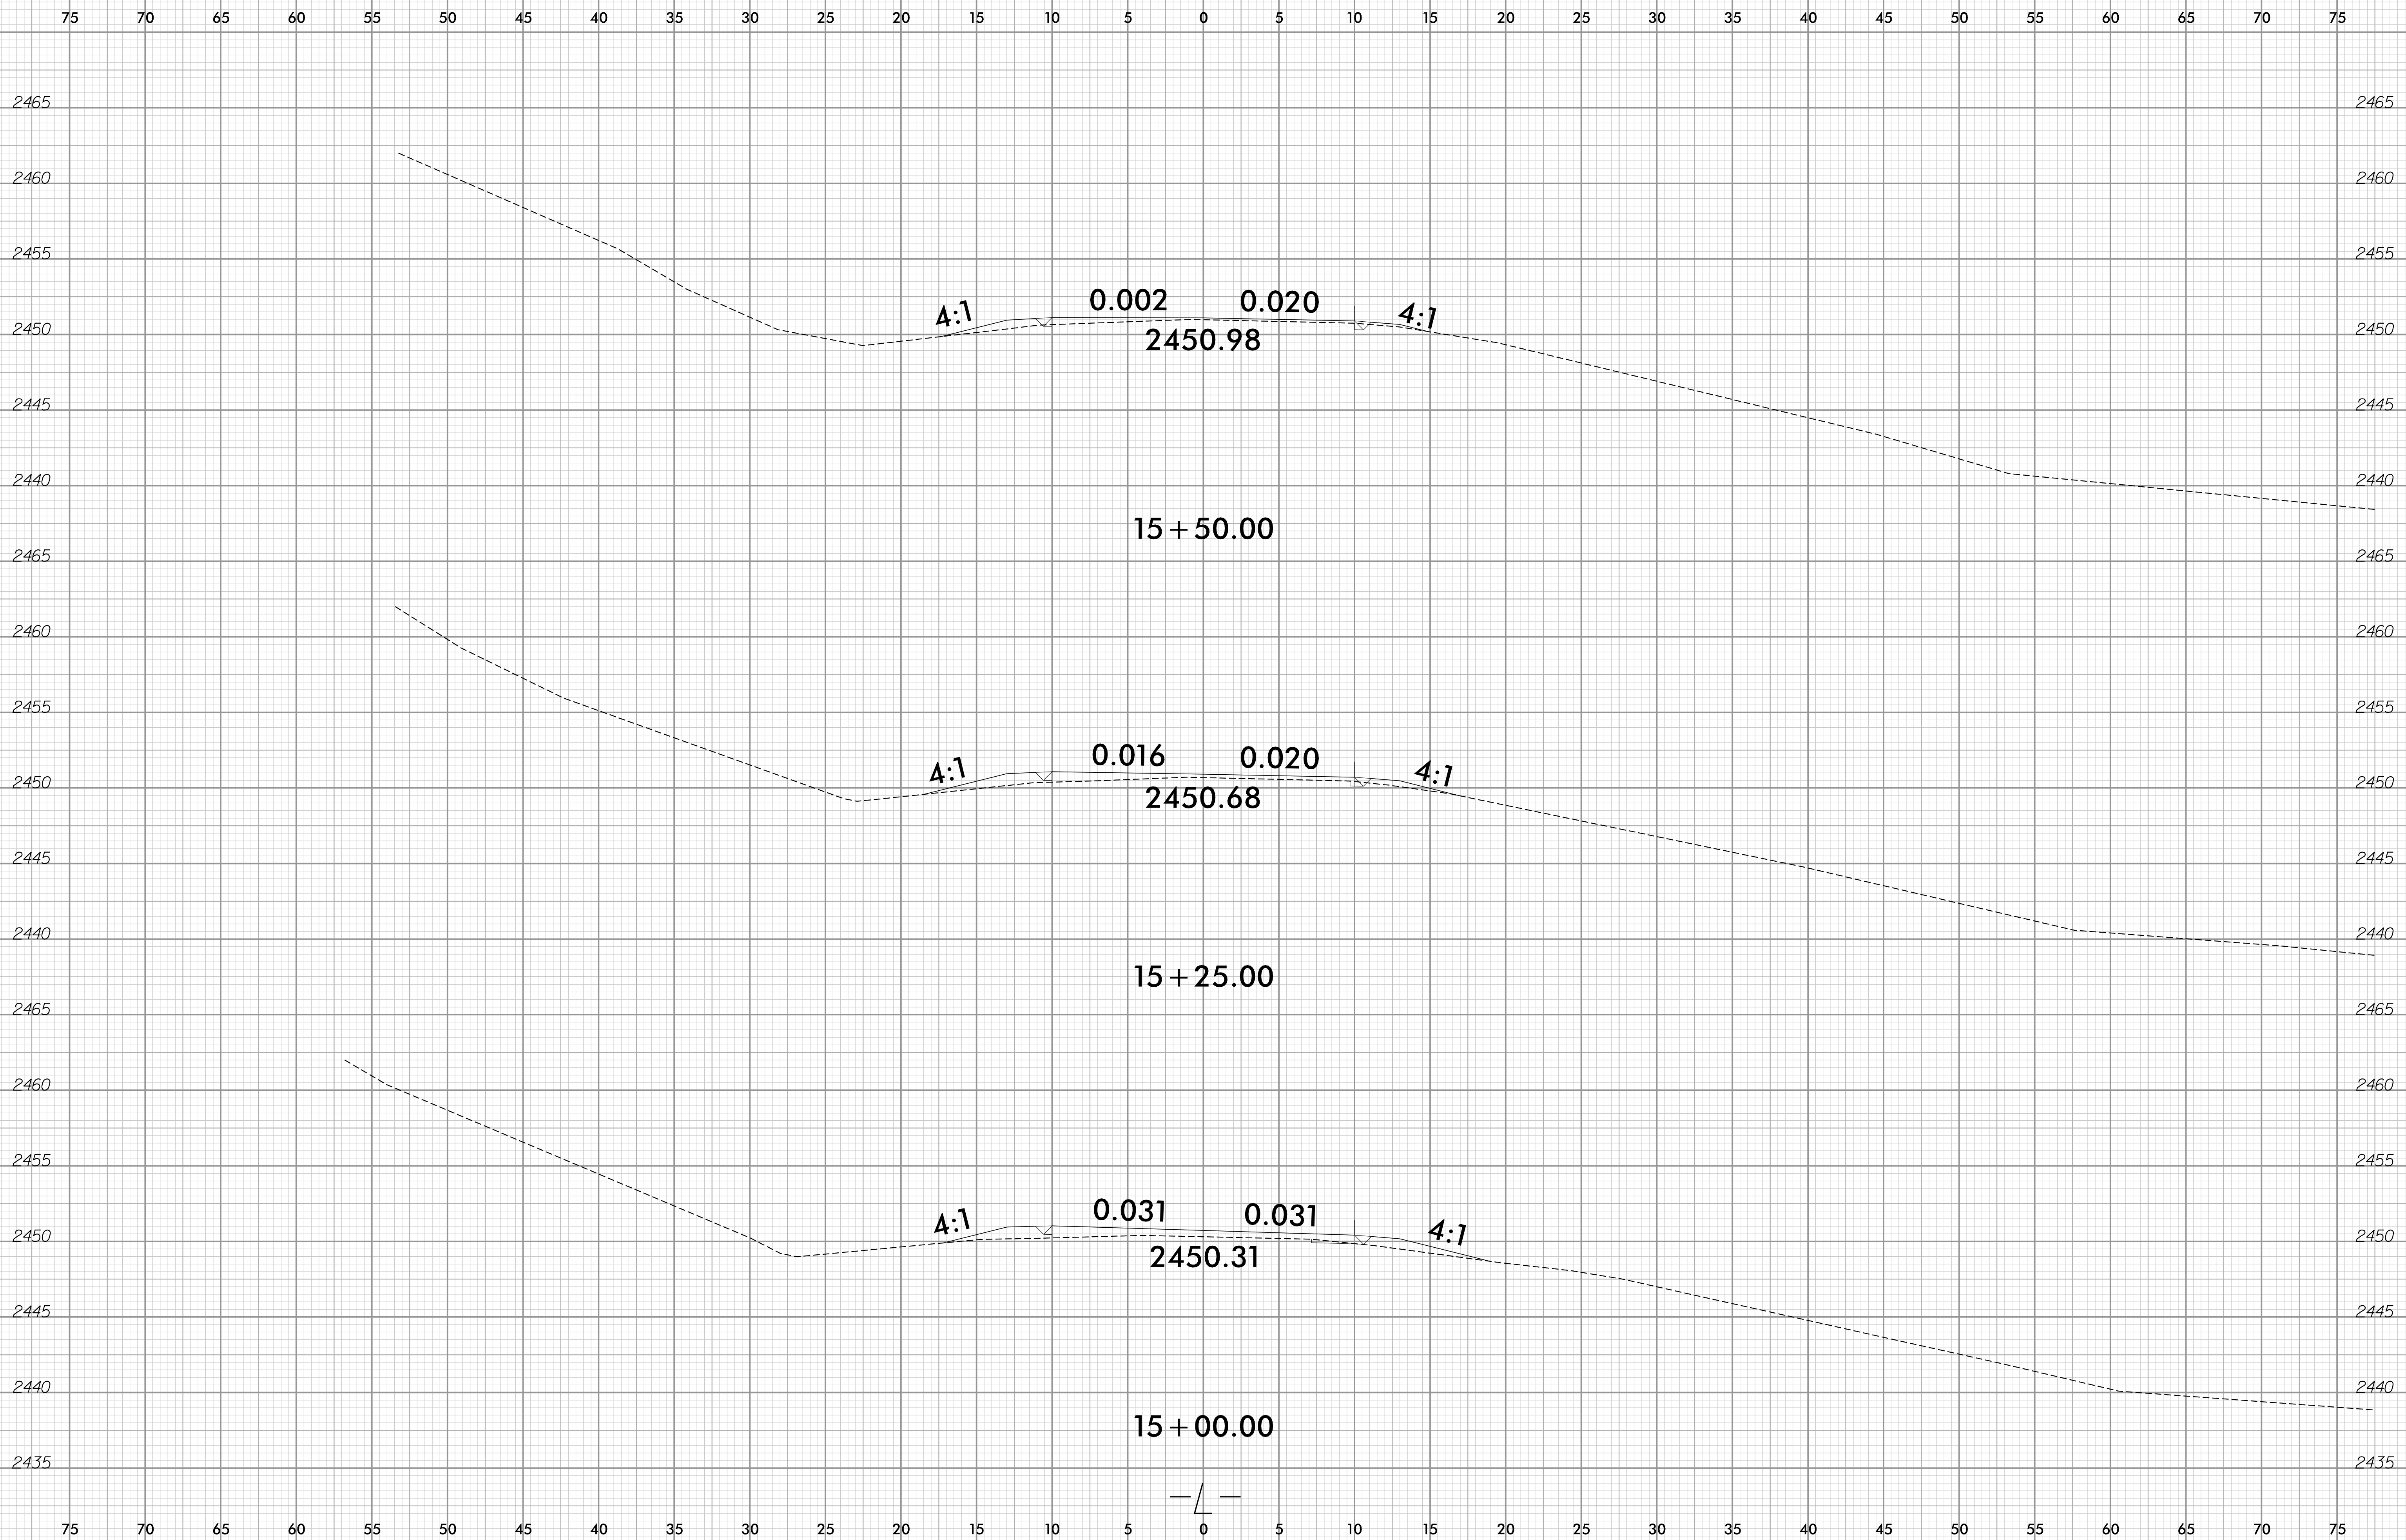

11/18/2024 12:59:09 PM  
\\XCS\enr\6034\proj\15+00-15+50.dgn  
User: clansford

8/23/99

0 2.5 5	PROJ. REFERENCE NO.	SHEET NO.
	B-6034	X-8

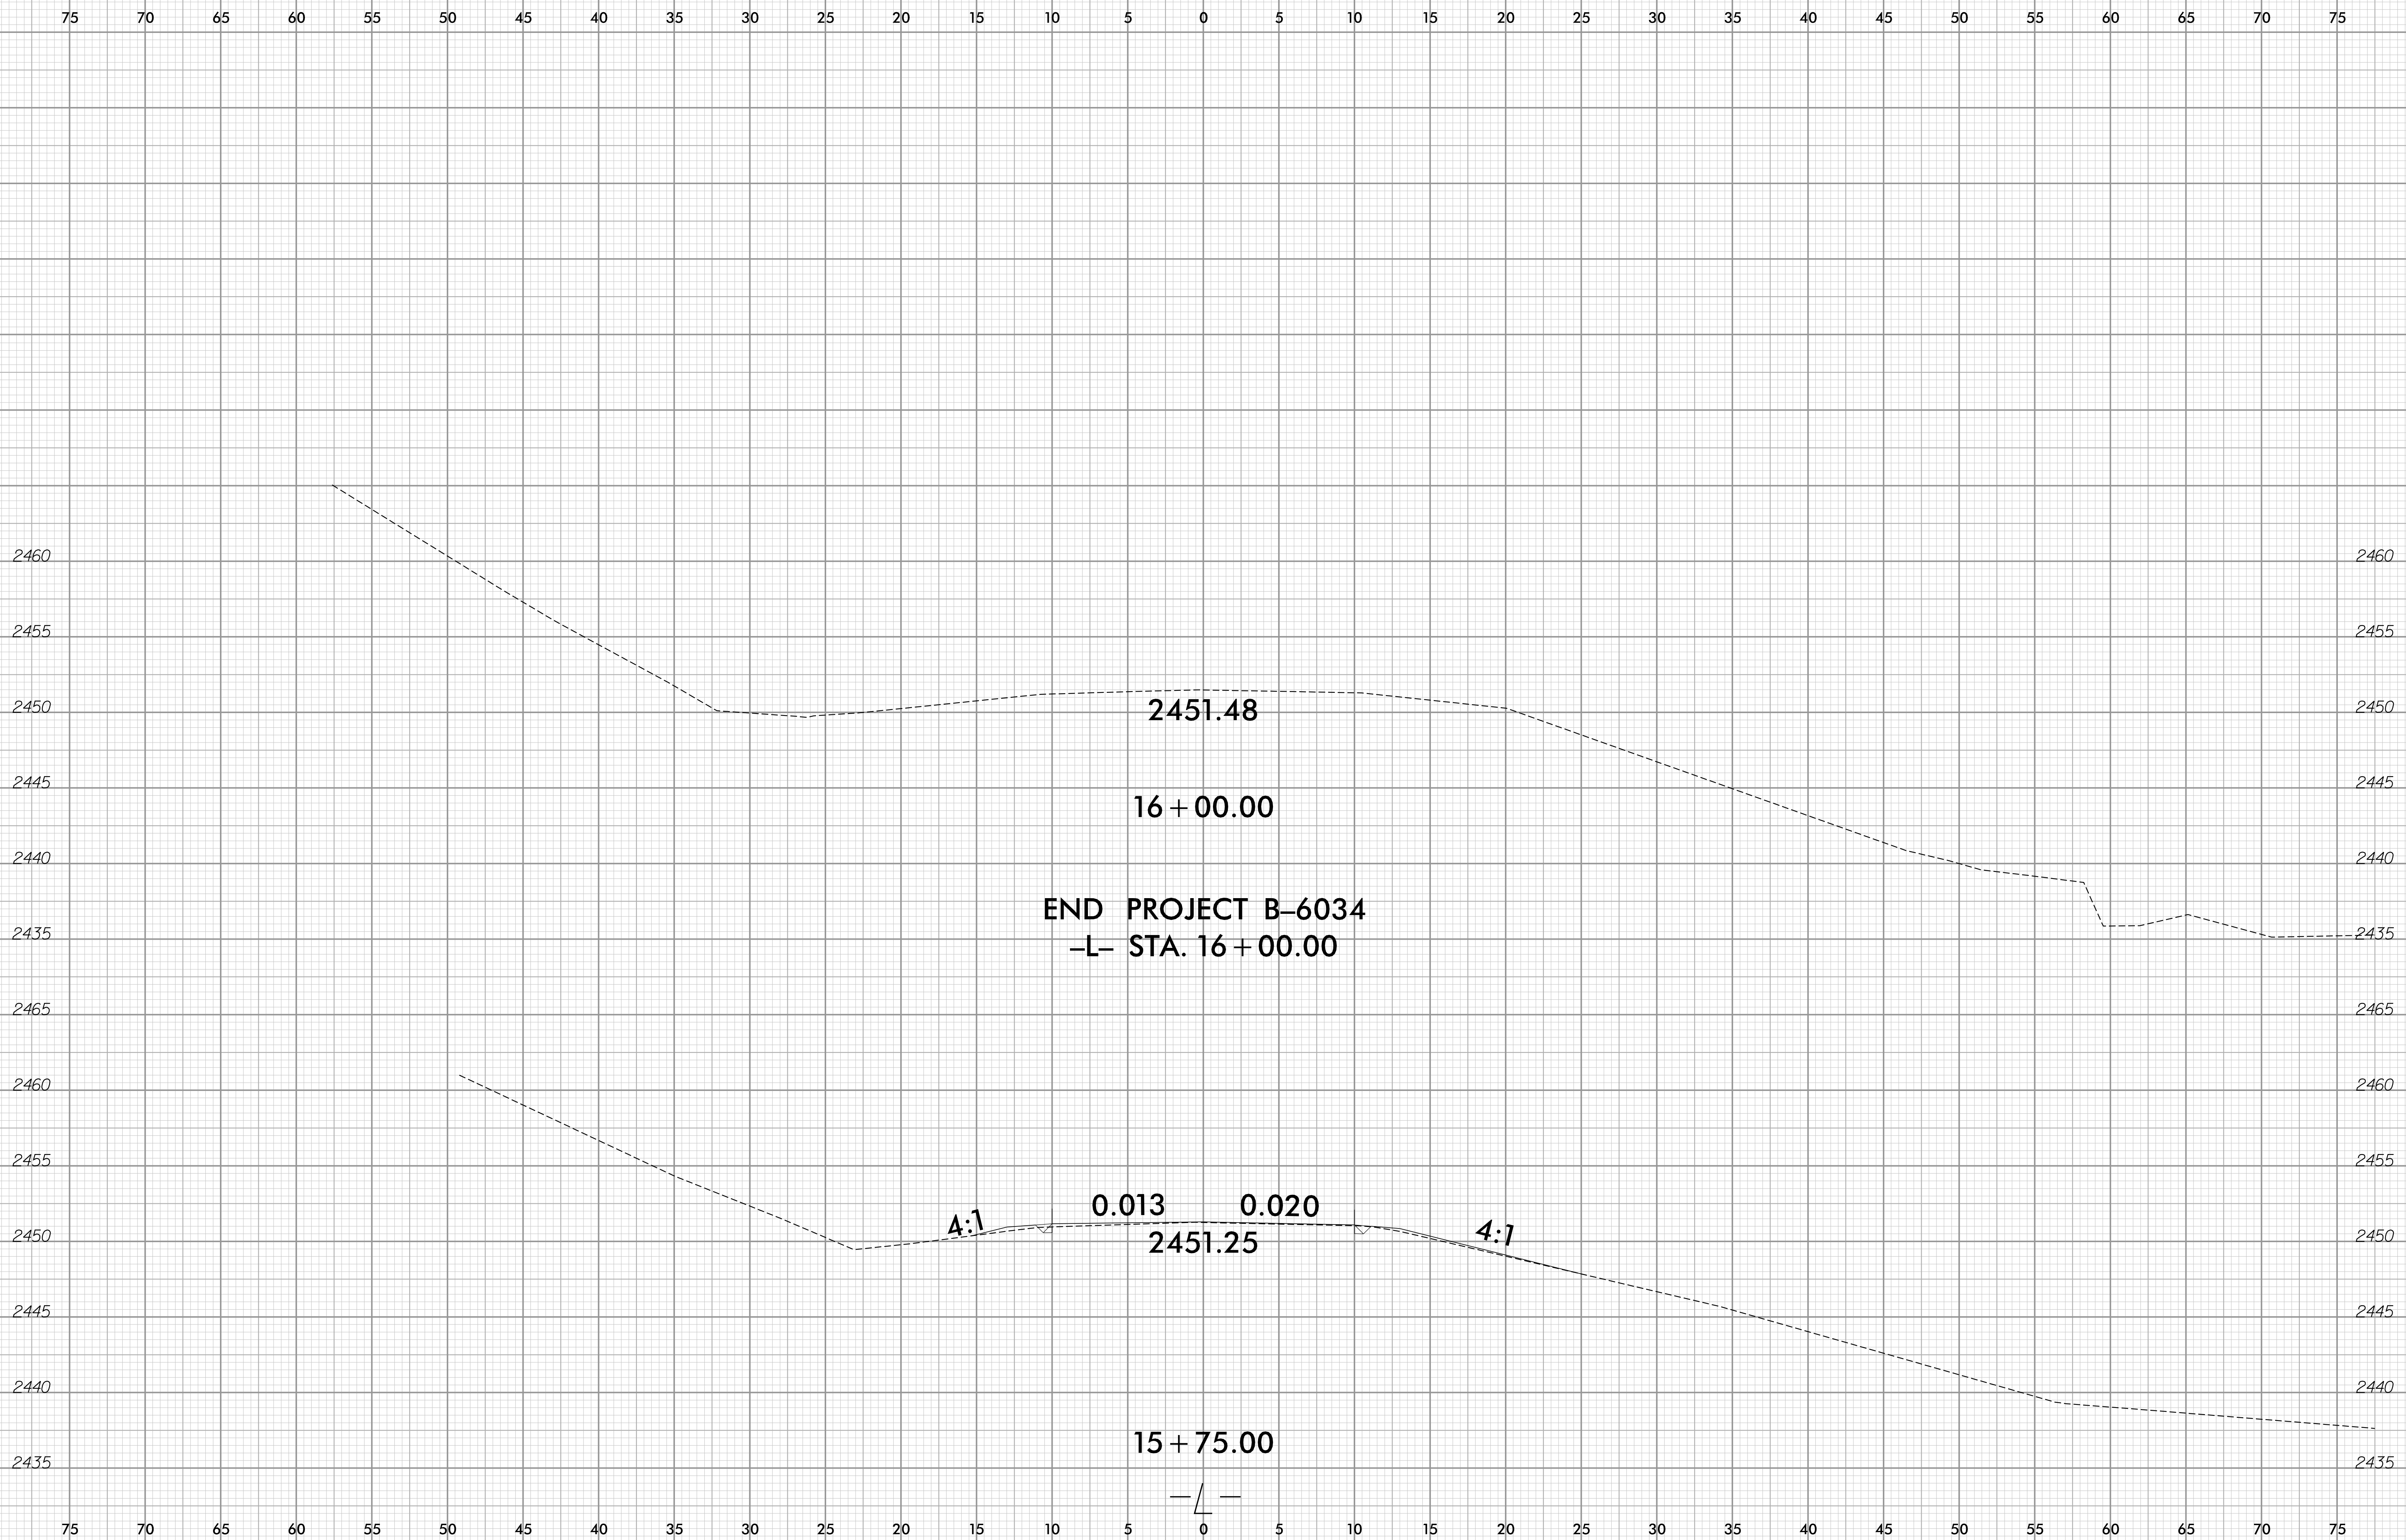

11/18/2024 12:59:09 PM  
\\X:\s\104-3005-1-001-xpl-L.dgn  
User: clansford



