


8/23/99

<div>02.55</div>	PROJ. REFERENCE NO.	SHEET NO.
	B-6029	X-13

75706560555045403530252015105051015202530354045505560657075

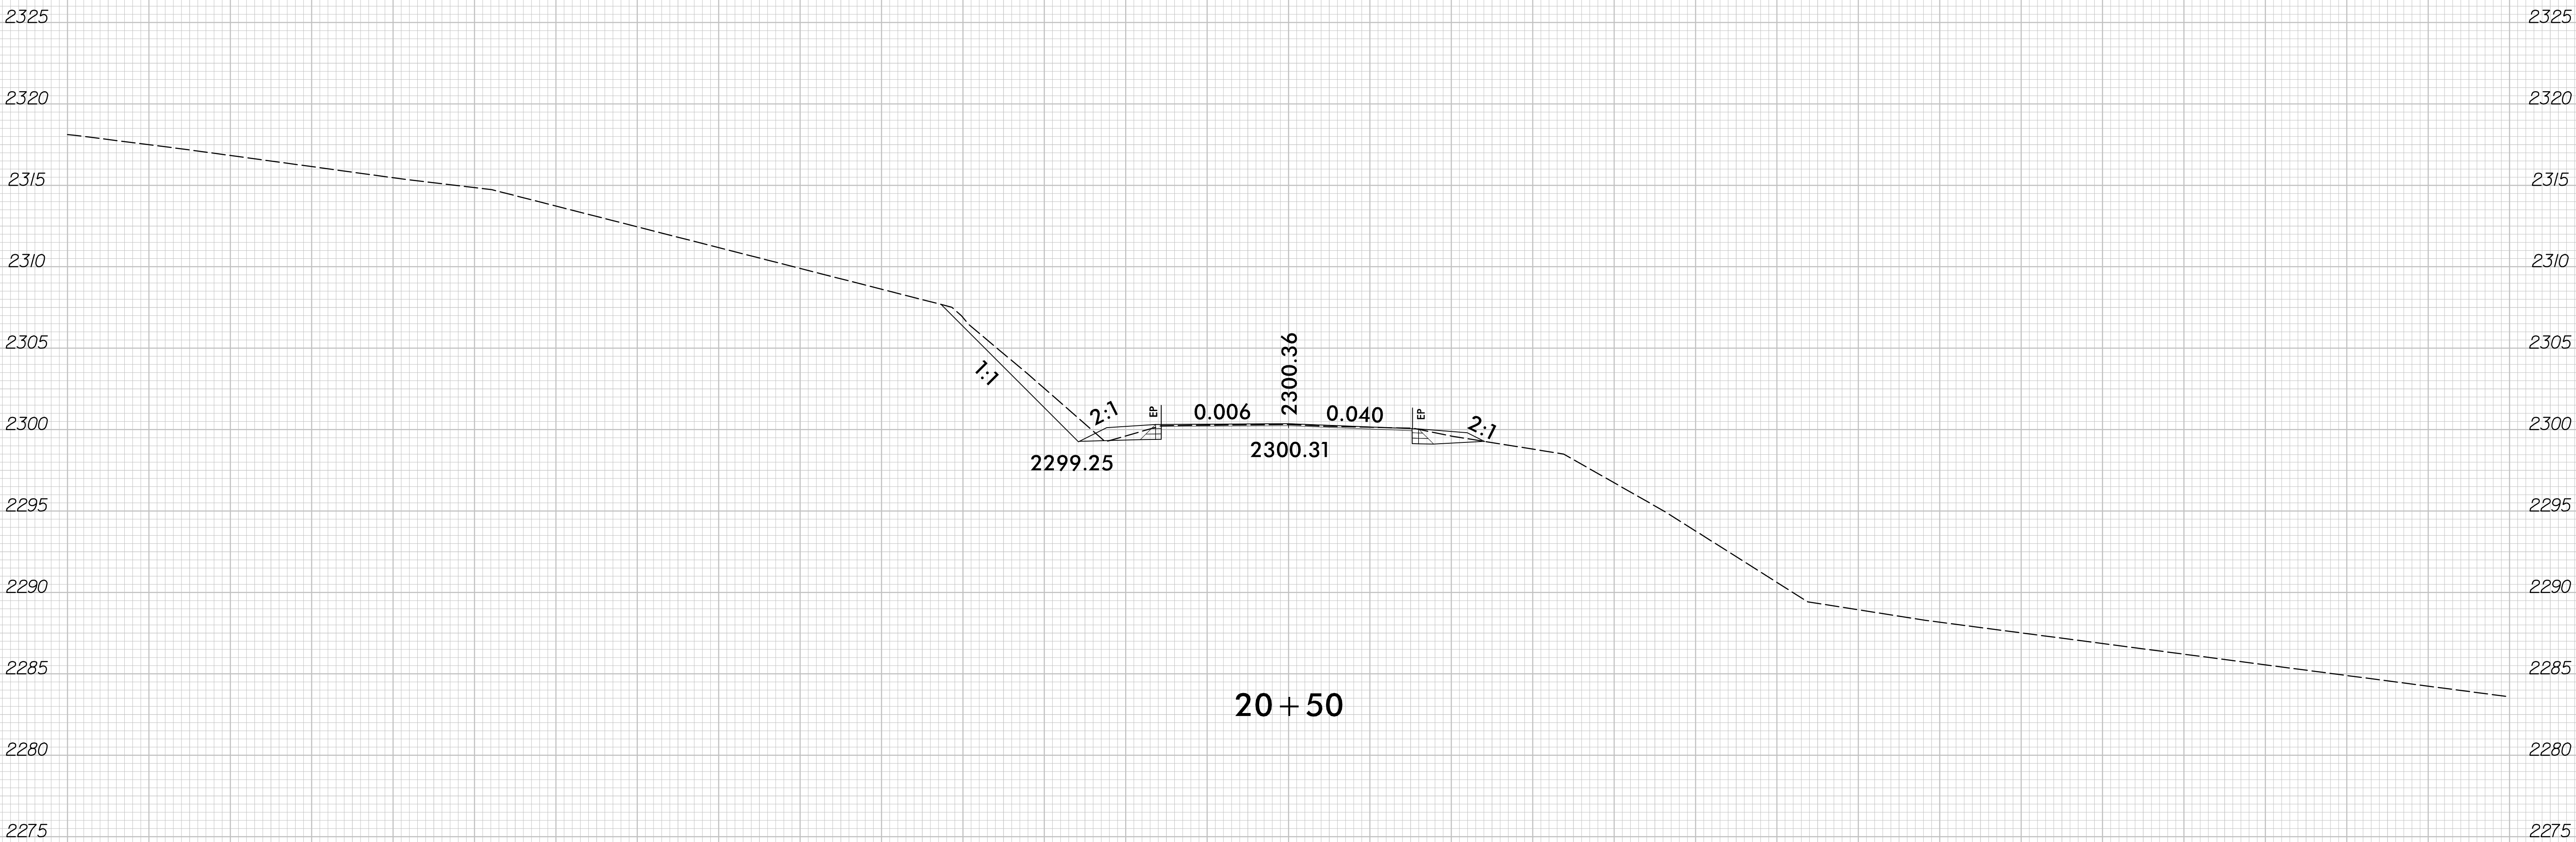

75706560555045403530252015105051015202530354045505560657075