


6/23/16

<div>02.55</div>	PROJ. REFERENCE NO.	SHEET NO.
	B-6029	X-16

757065605550454035302520151050051015202530354045505560657075

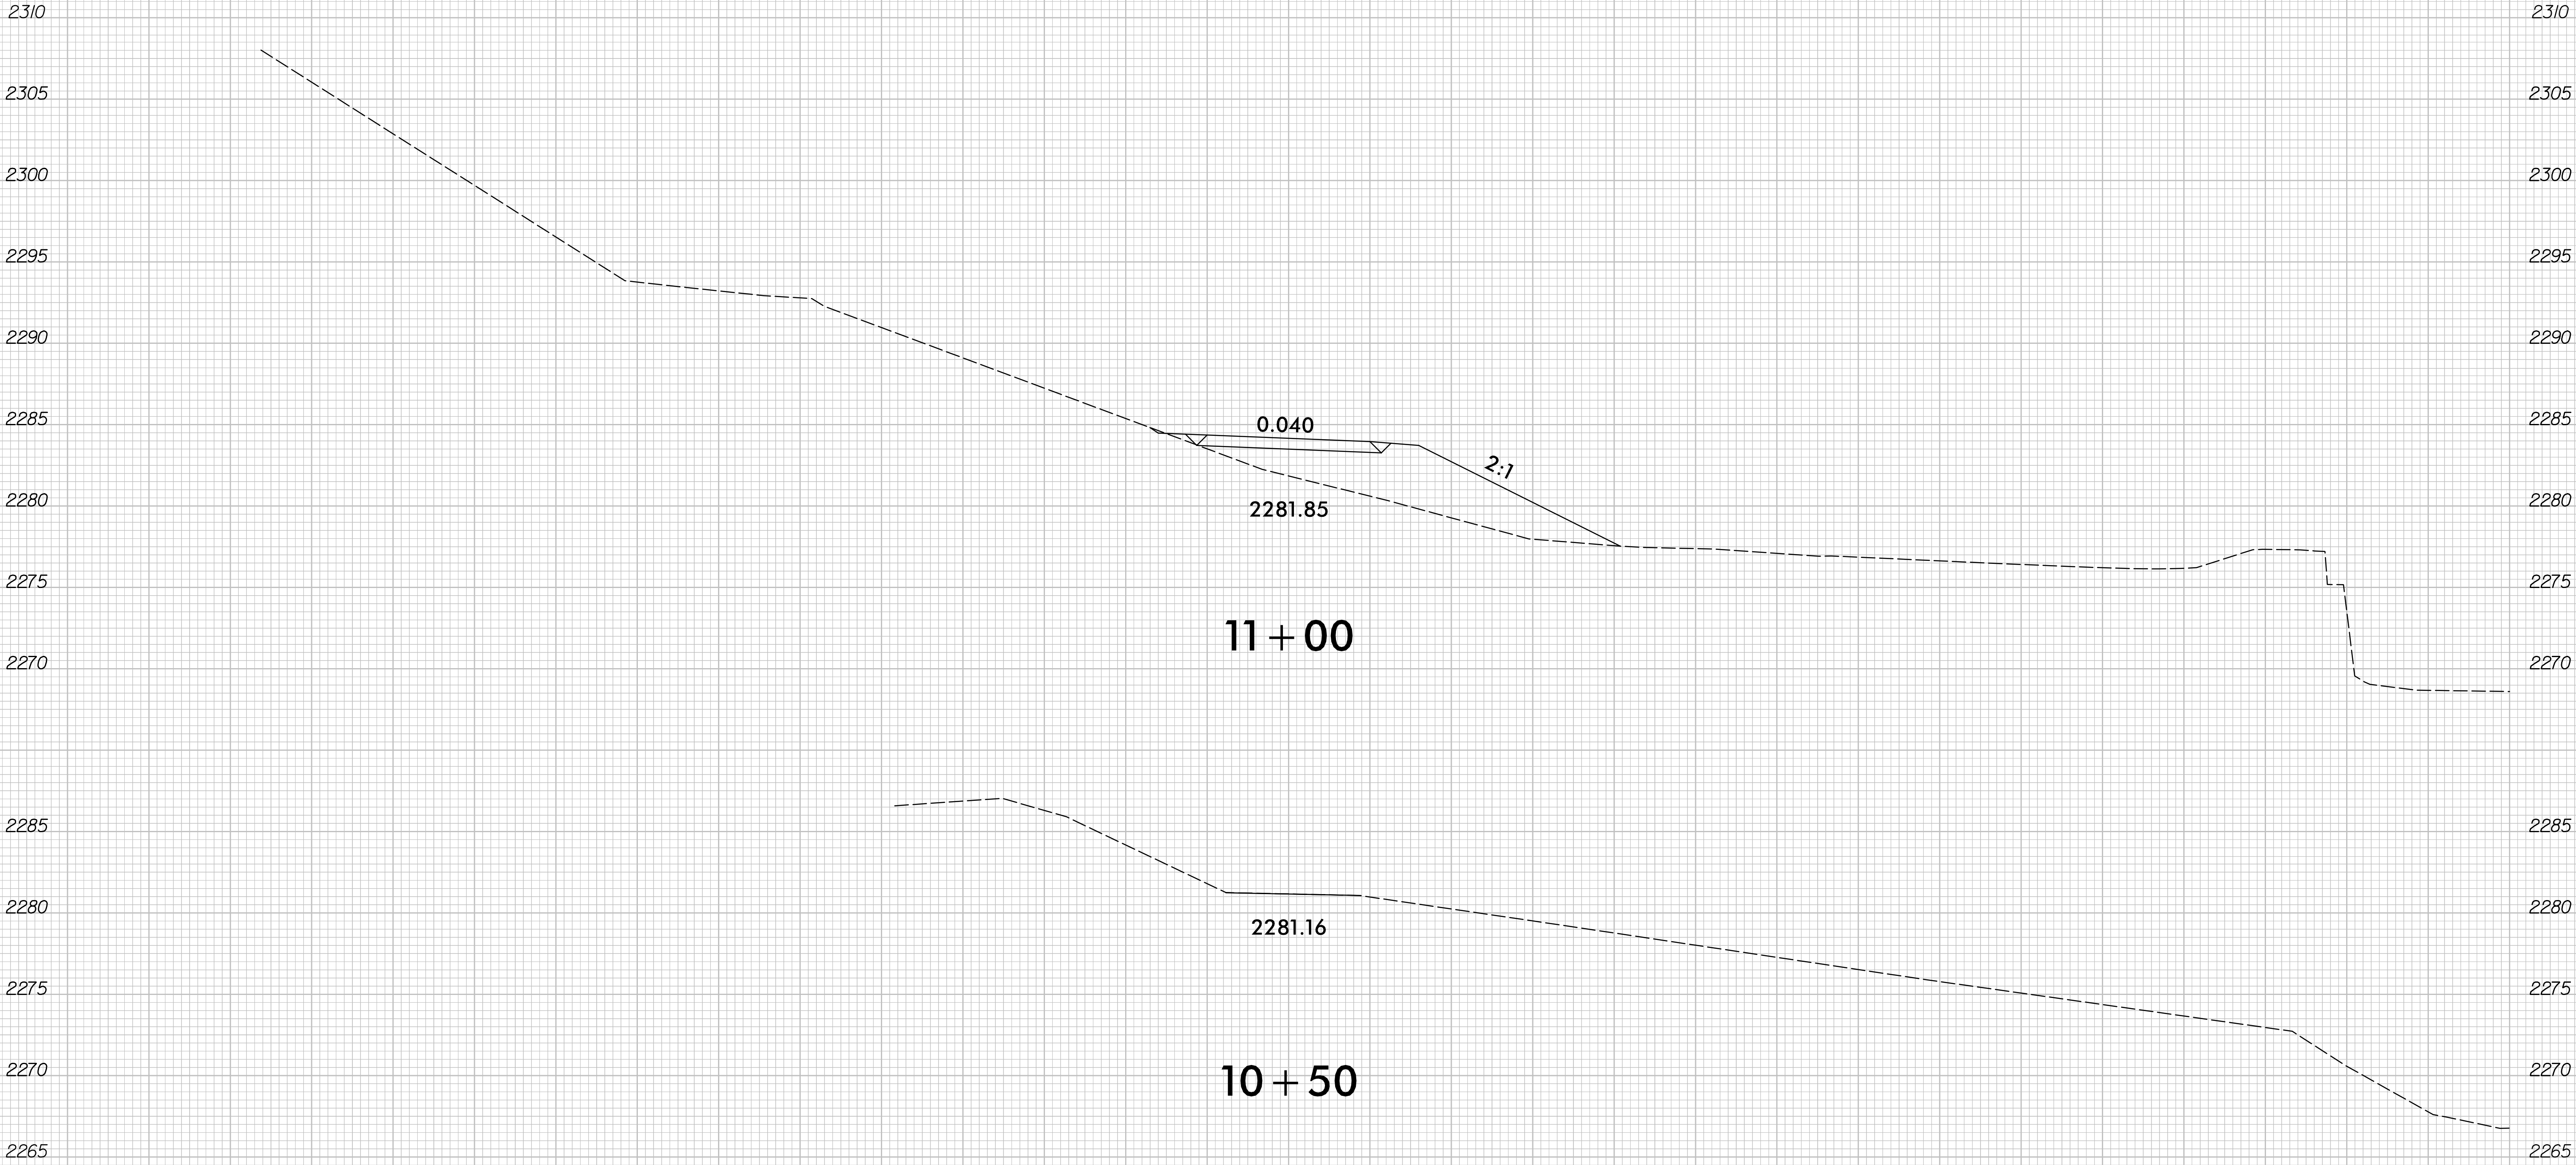

11 + 00

10 + 50

-DRI-