


6/23/16

<div>02.55</div>	PROJ. REFERENCE NO.	SHEET NO.
	B-6029	X-18

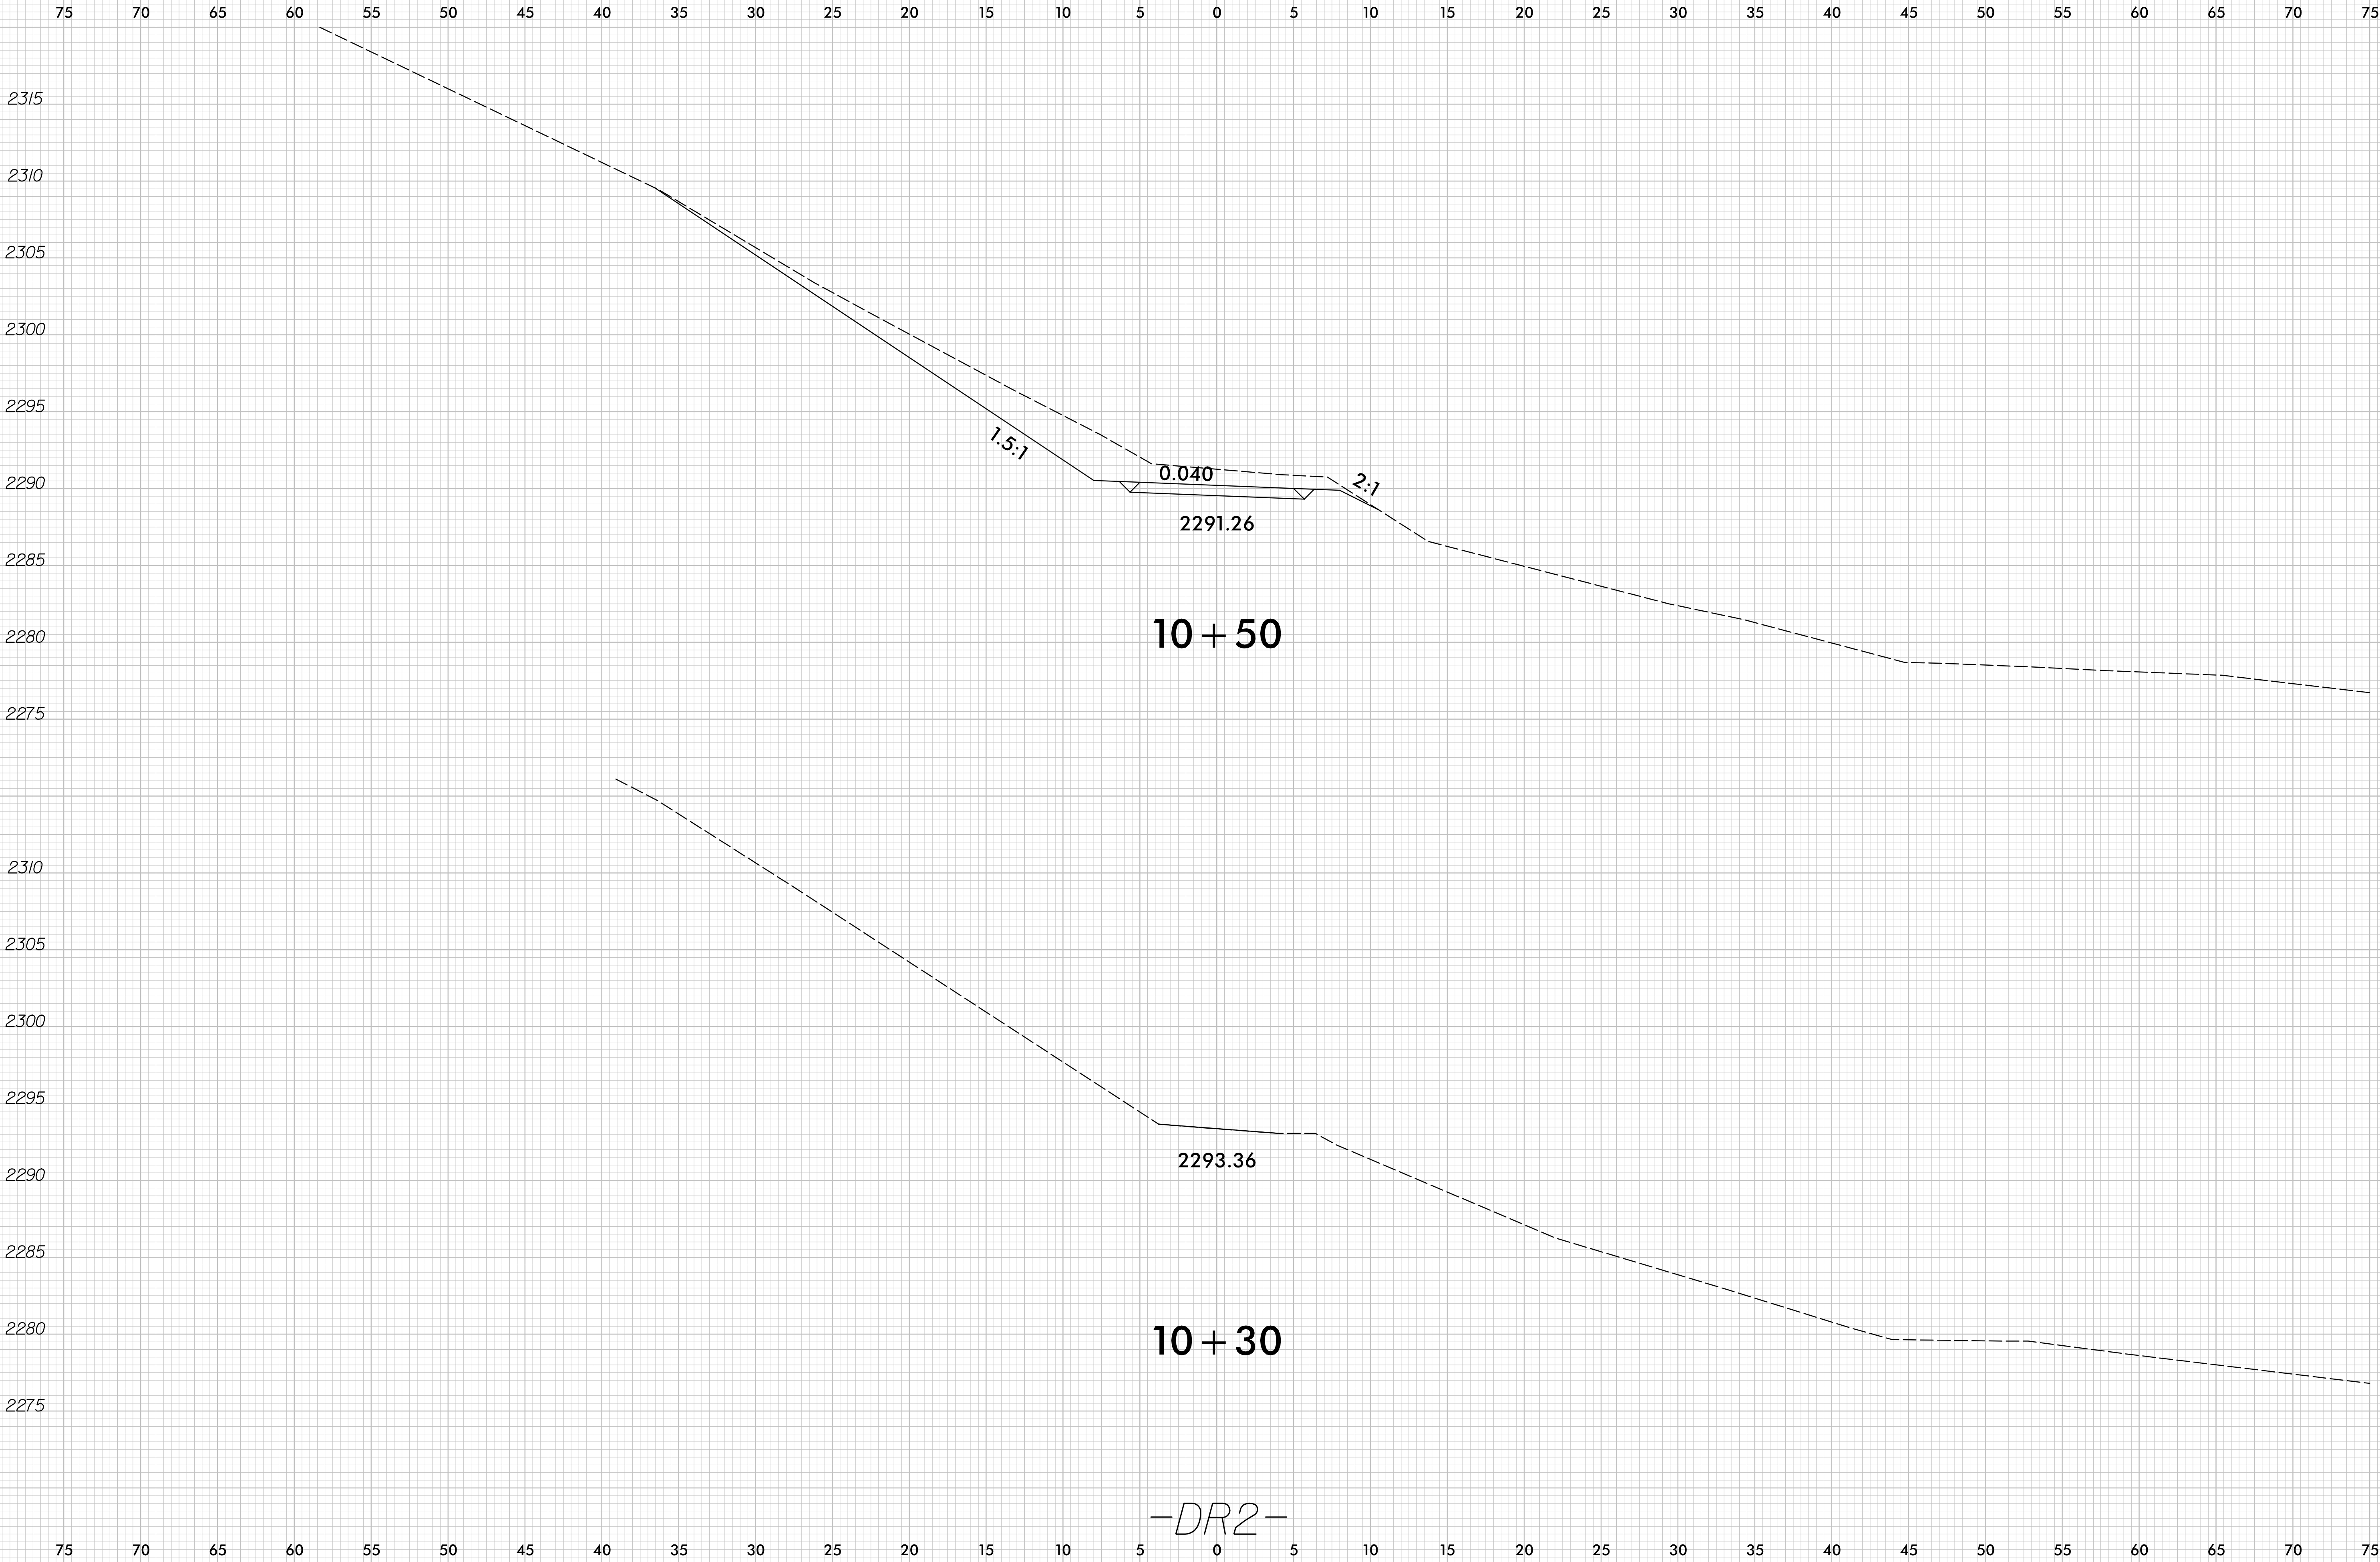

-DR2-