


09/08/2017

1/5/2026 1:18:07 PM
...\\7BPI4R158_UT1_U0-1.dgn
User:ivasara

TIP PROJECT: B-6029

CONTRACT: DN01148

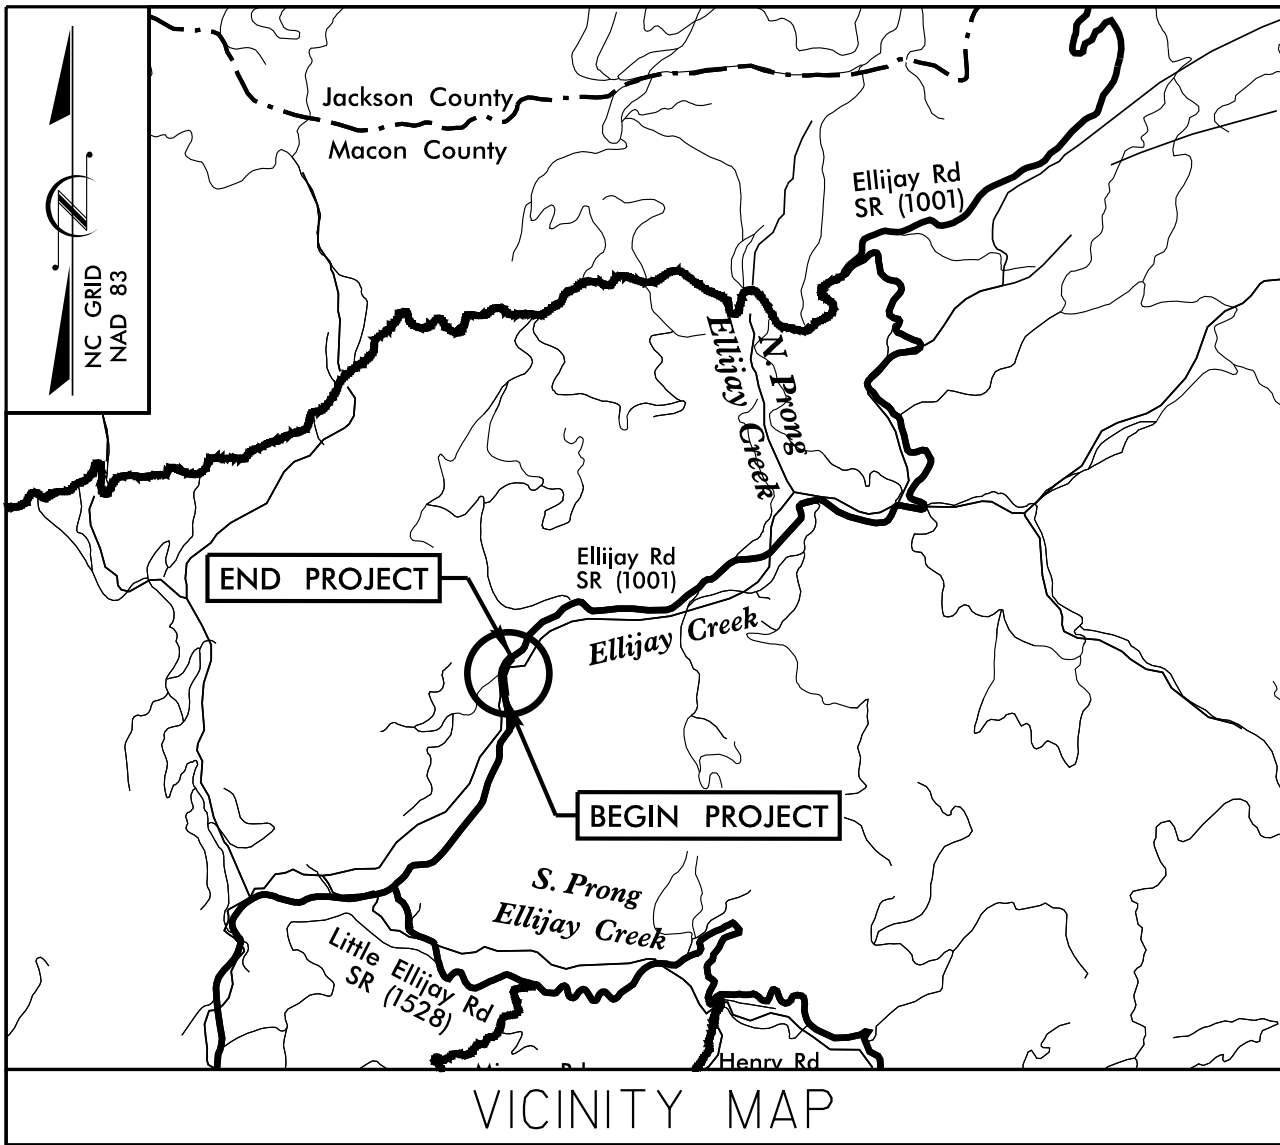


STATE OF NORTH CAROLINA
DIVISION OF HIGHWAYS


UTILITIES BY OTHERS PLANS
MACON COUNTY

LOCATION: BRIDGE NO. 550009 OVER ELLIJAY CREEK
ON SR 1001 (ELLIJAY ROAD)

TYPE OF WORK: AERIAL POWER & TELEPHONE BURIED TELEPHONE

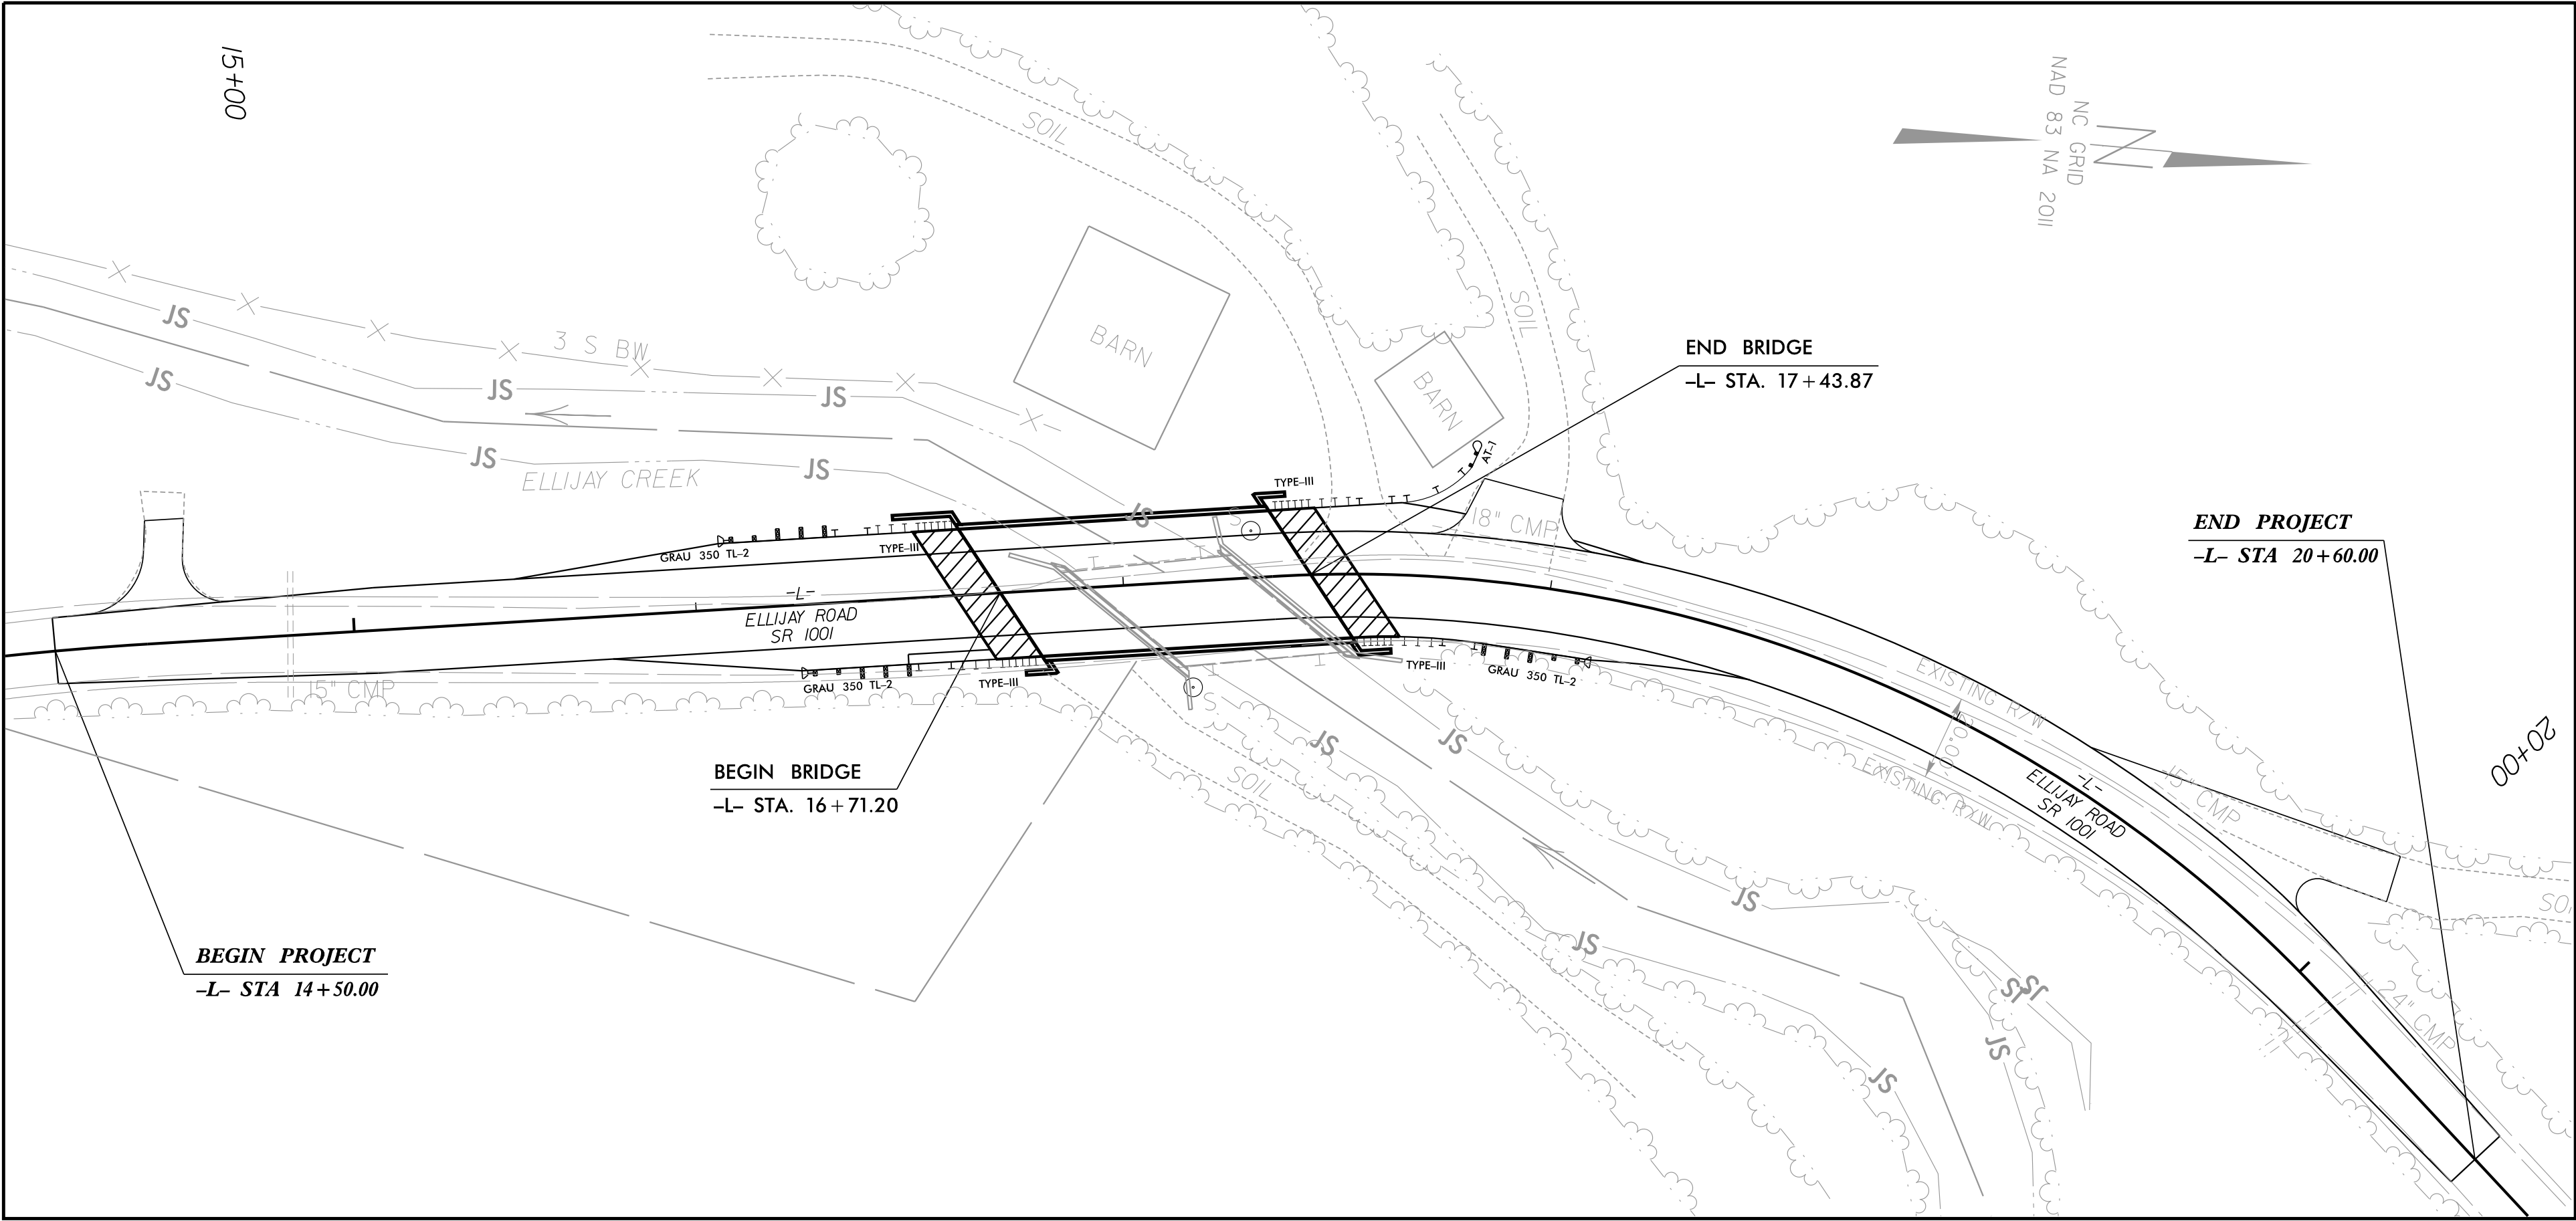

GRAPHIC SCALES

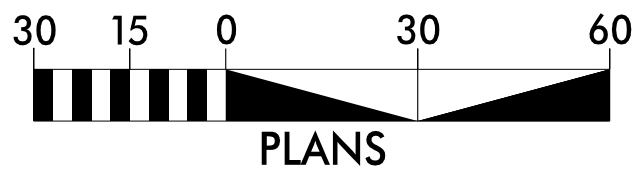

INDEX OF SHEETS

SHEET NO.:

UO-1

UO-2

DESCRIPTION:

TITLE SHEET

UBO PLAN SHEET

UTILITY OWNERS WITH CONFLICTS

- (A) DUKE ENERGY - POWER
(B) FRONTIER - COMMUNICATIONS

PREPARED IN THE OFFICE OF:



Charlotte,
North Carolina
704-723-1698
License #C-3097

Nick Asaro, PLS UTILITY PROJECT MANAGER



DIVISION OF HIGHWAYS
UTILITIES UNIT
1555 MAIL SERVICES CENTER
RALEIGH NC 27699-1555
PHONE (919) 707-6690
FAX (919) 250-4151

Robert C. Golding DIVISION UTILITIES ENGINEER
Robert Wilcox DIVISION UTILITIES COORDINATOR

NOTE:
ALL UTILITY WORK SHOWN ON THIS
SHEET WILL BE DONE BY OTHERS.
NO PAYMENT WILL BE MADE TO
THE CONTRACTOR FOR UTILITY WORK
SHOWN ON THIS SHEET.