


PROJECT REFERENCE NO.	SHEET NO.
B-6029	U0-2
THIS SHEET CORRESPONDS TO RDY-04	

UTILITIES BY OTHERS

ALL PROPOSED UTILITY WORK SHOWN ON THIS SHEET WILL BE DONE BY OTHERS. NO PAYMENT WILL BE MADE TO THE CONTRACTOR FOR PROPOSED UTILITY WORK SHOWN ON THIS SHEET.

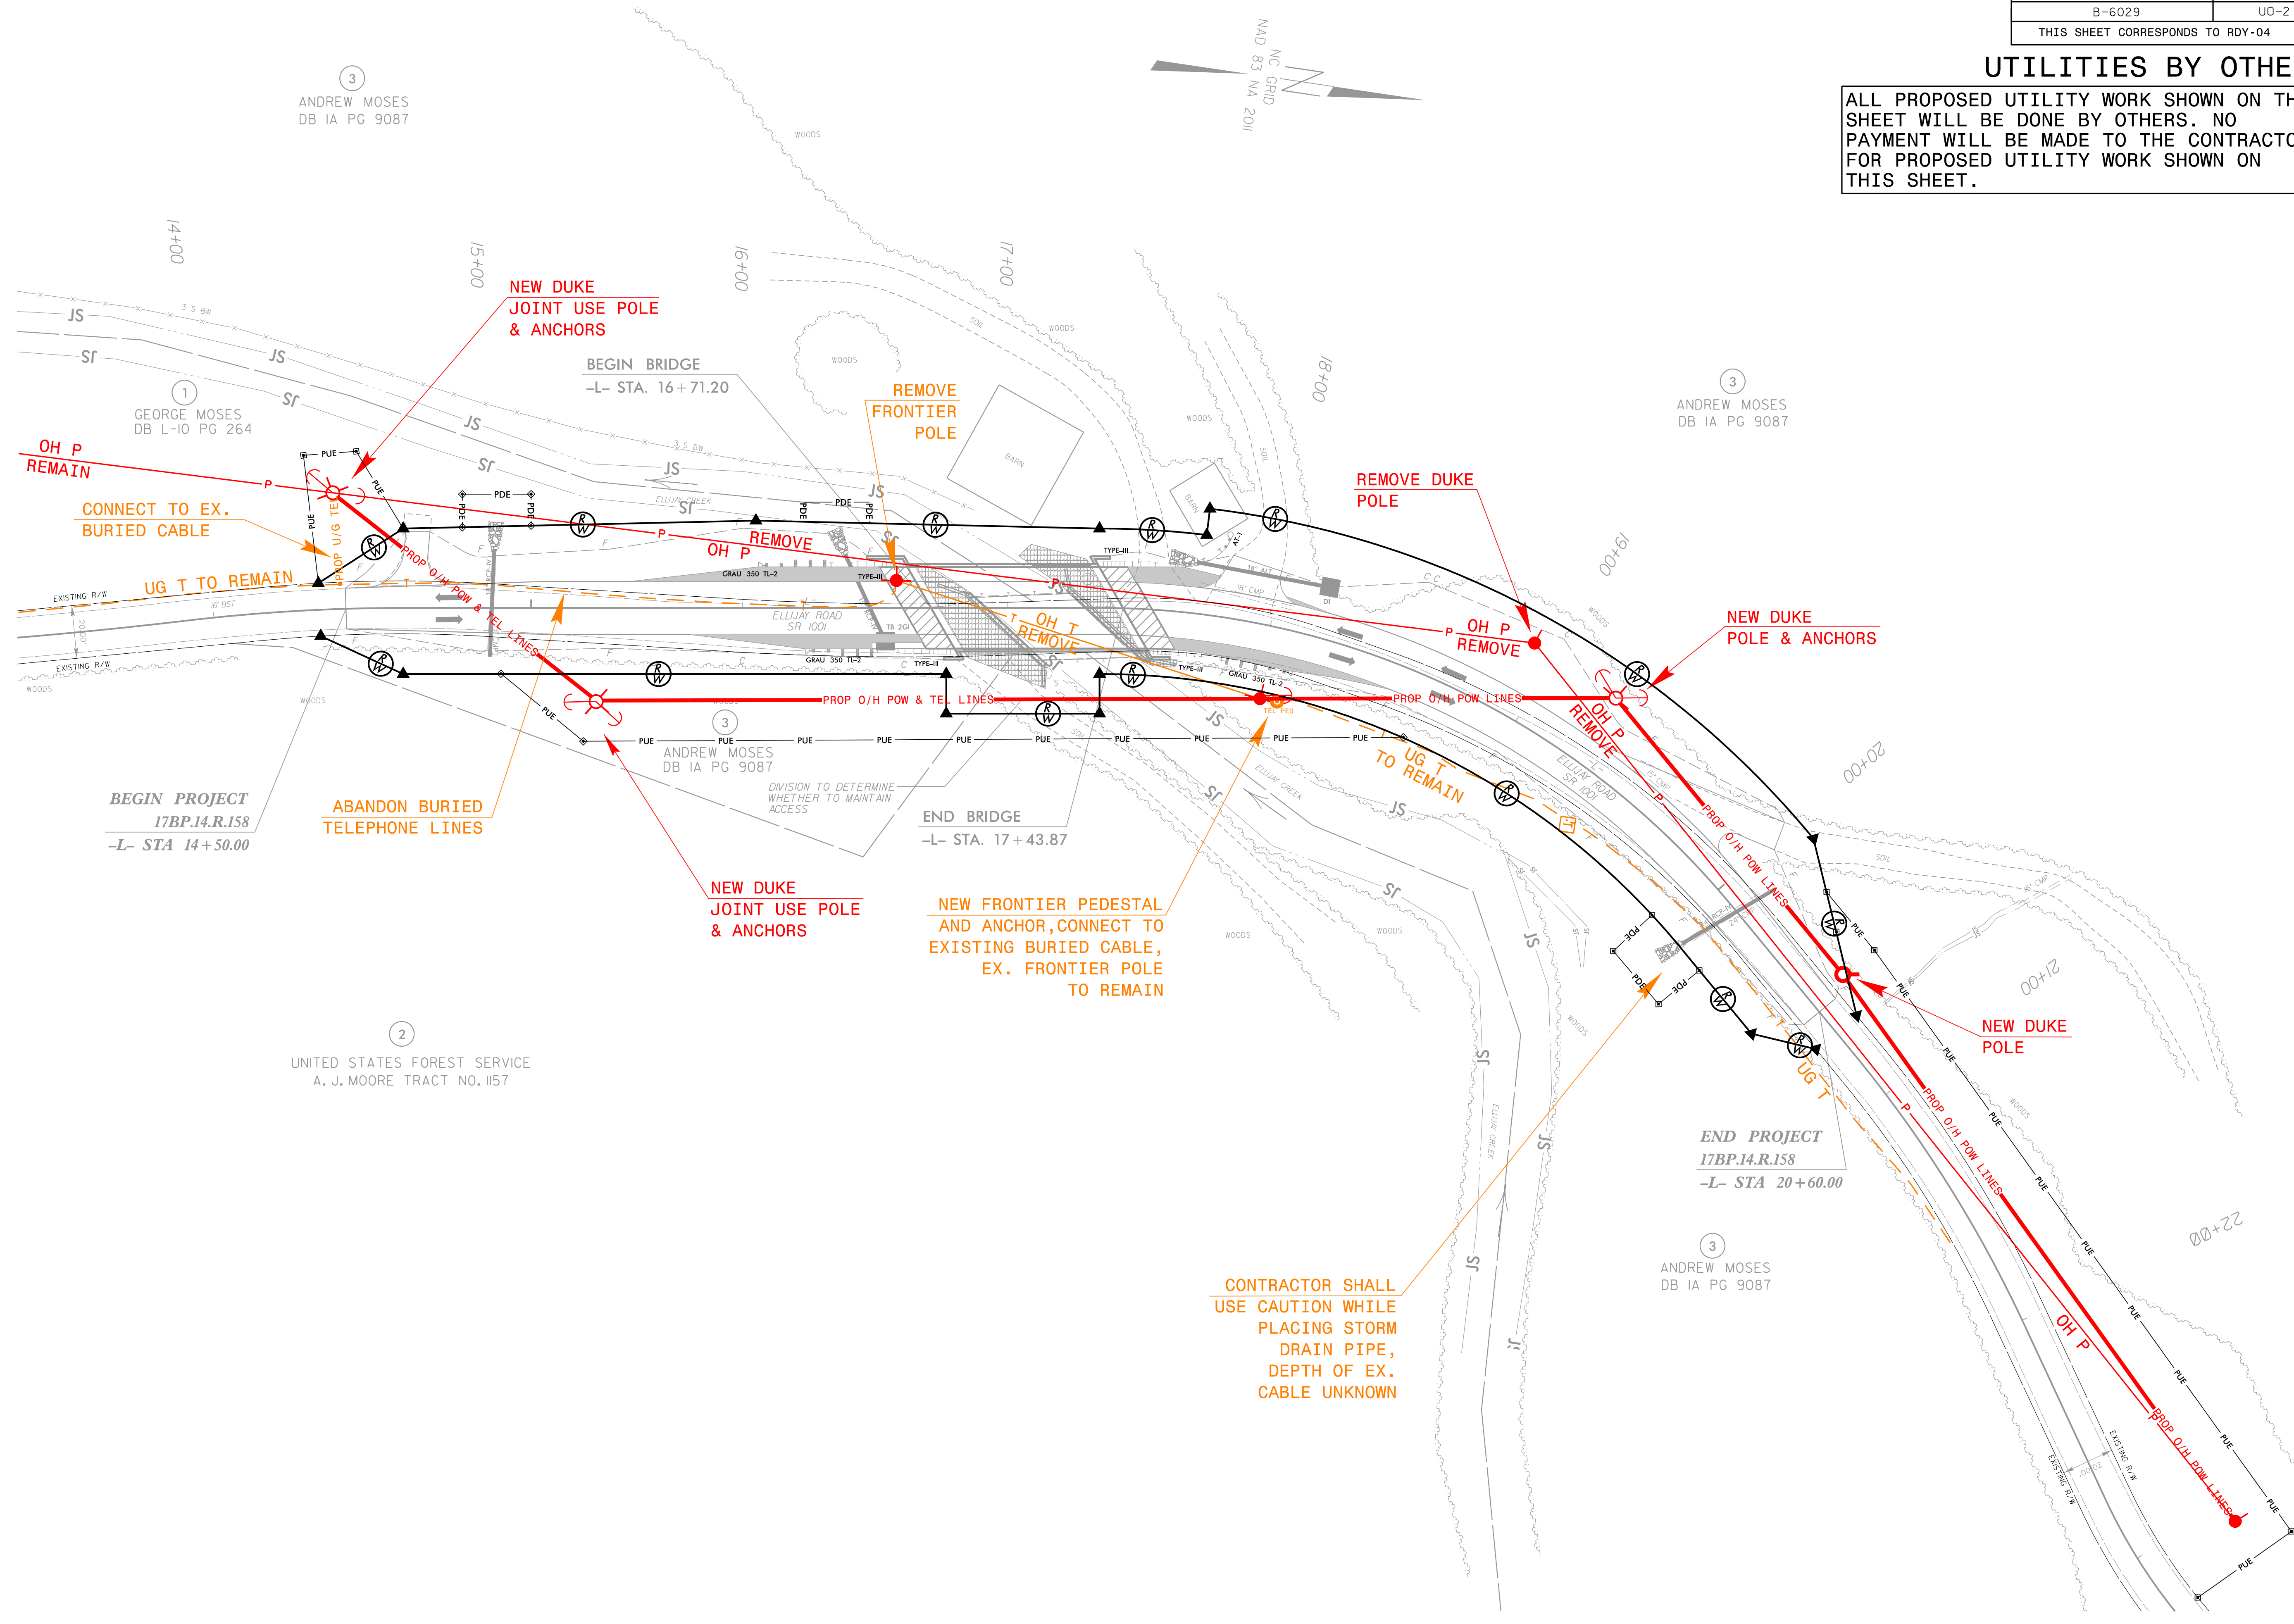

5/14/99

1/5/2026, 4:20:46 PM
...\\17BP14R158.utl.U0-2.dgn
11/2/2024 10:44:04