


**This electronic collection of documents is provided
for the convenience of the user
and is Not a Certified Document –**

**The documents contained herein were originally issued
and sealed by the individuals whose names and license
numbers appear on each page, on the dates appearing
with their signature on that page.**

**This file or an individual page
shall not be considered a certified document.**


8/23/19
11/4/2023
P:\Roadway\Xsc\17BP14R158_rdy_xpl.L.dgn
Source:SL

0 2.5 5	PROJ. REFERENCE NO.	SHEET NO.
	B-6029	X-1

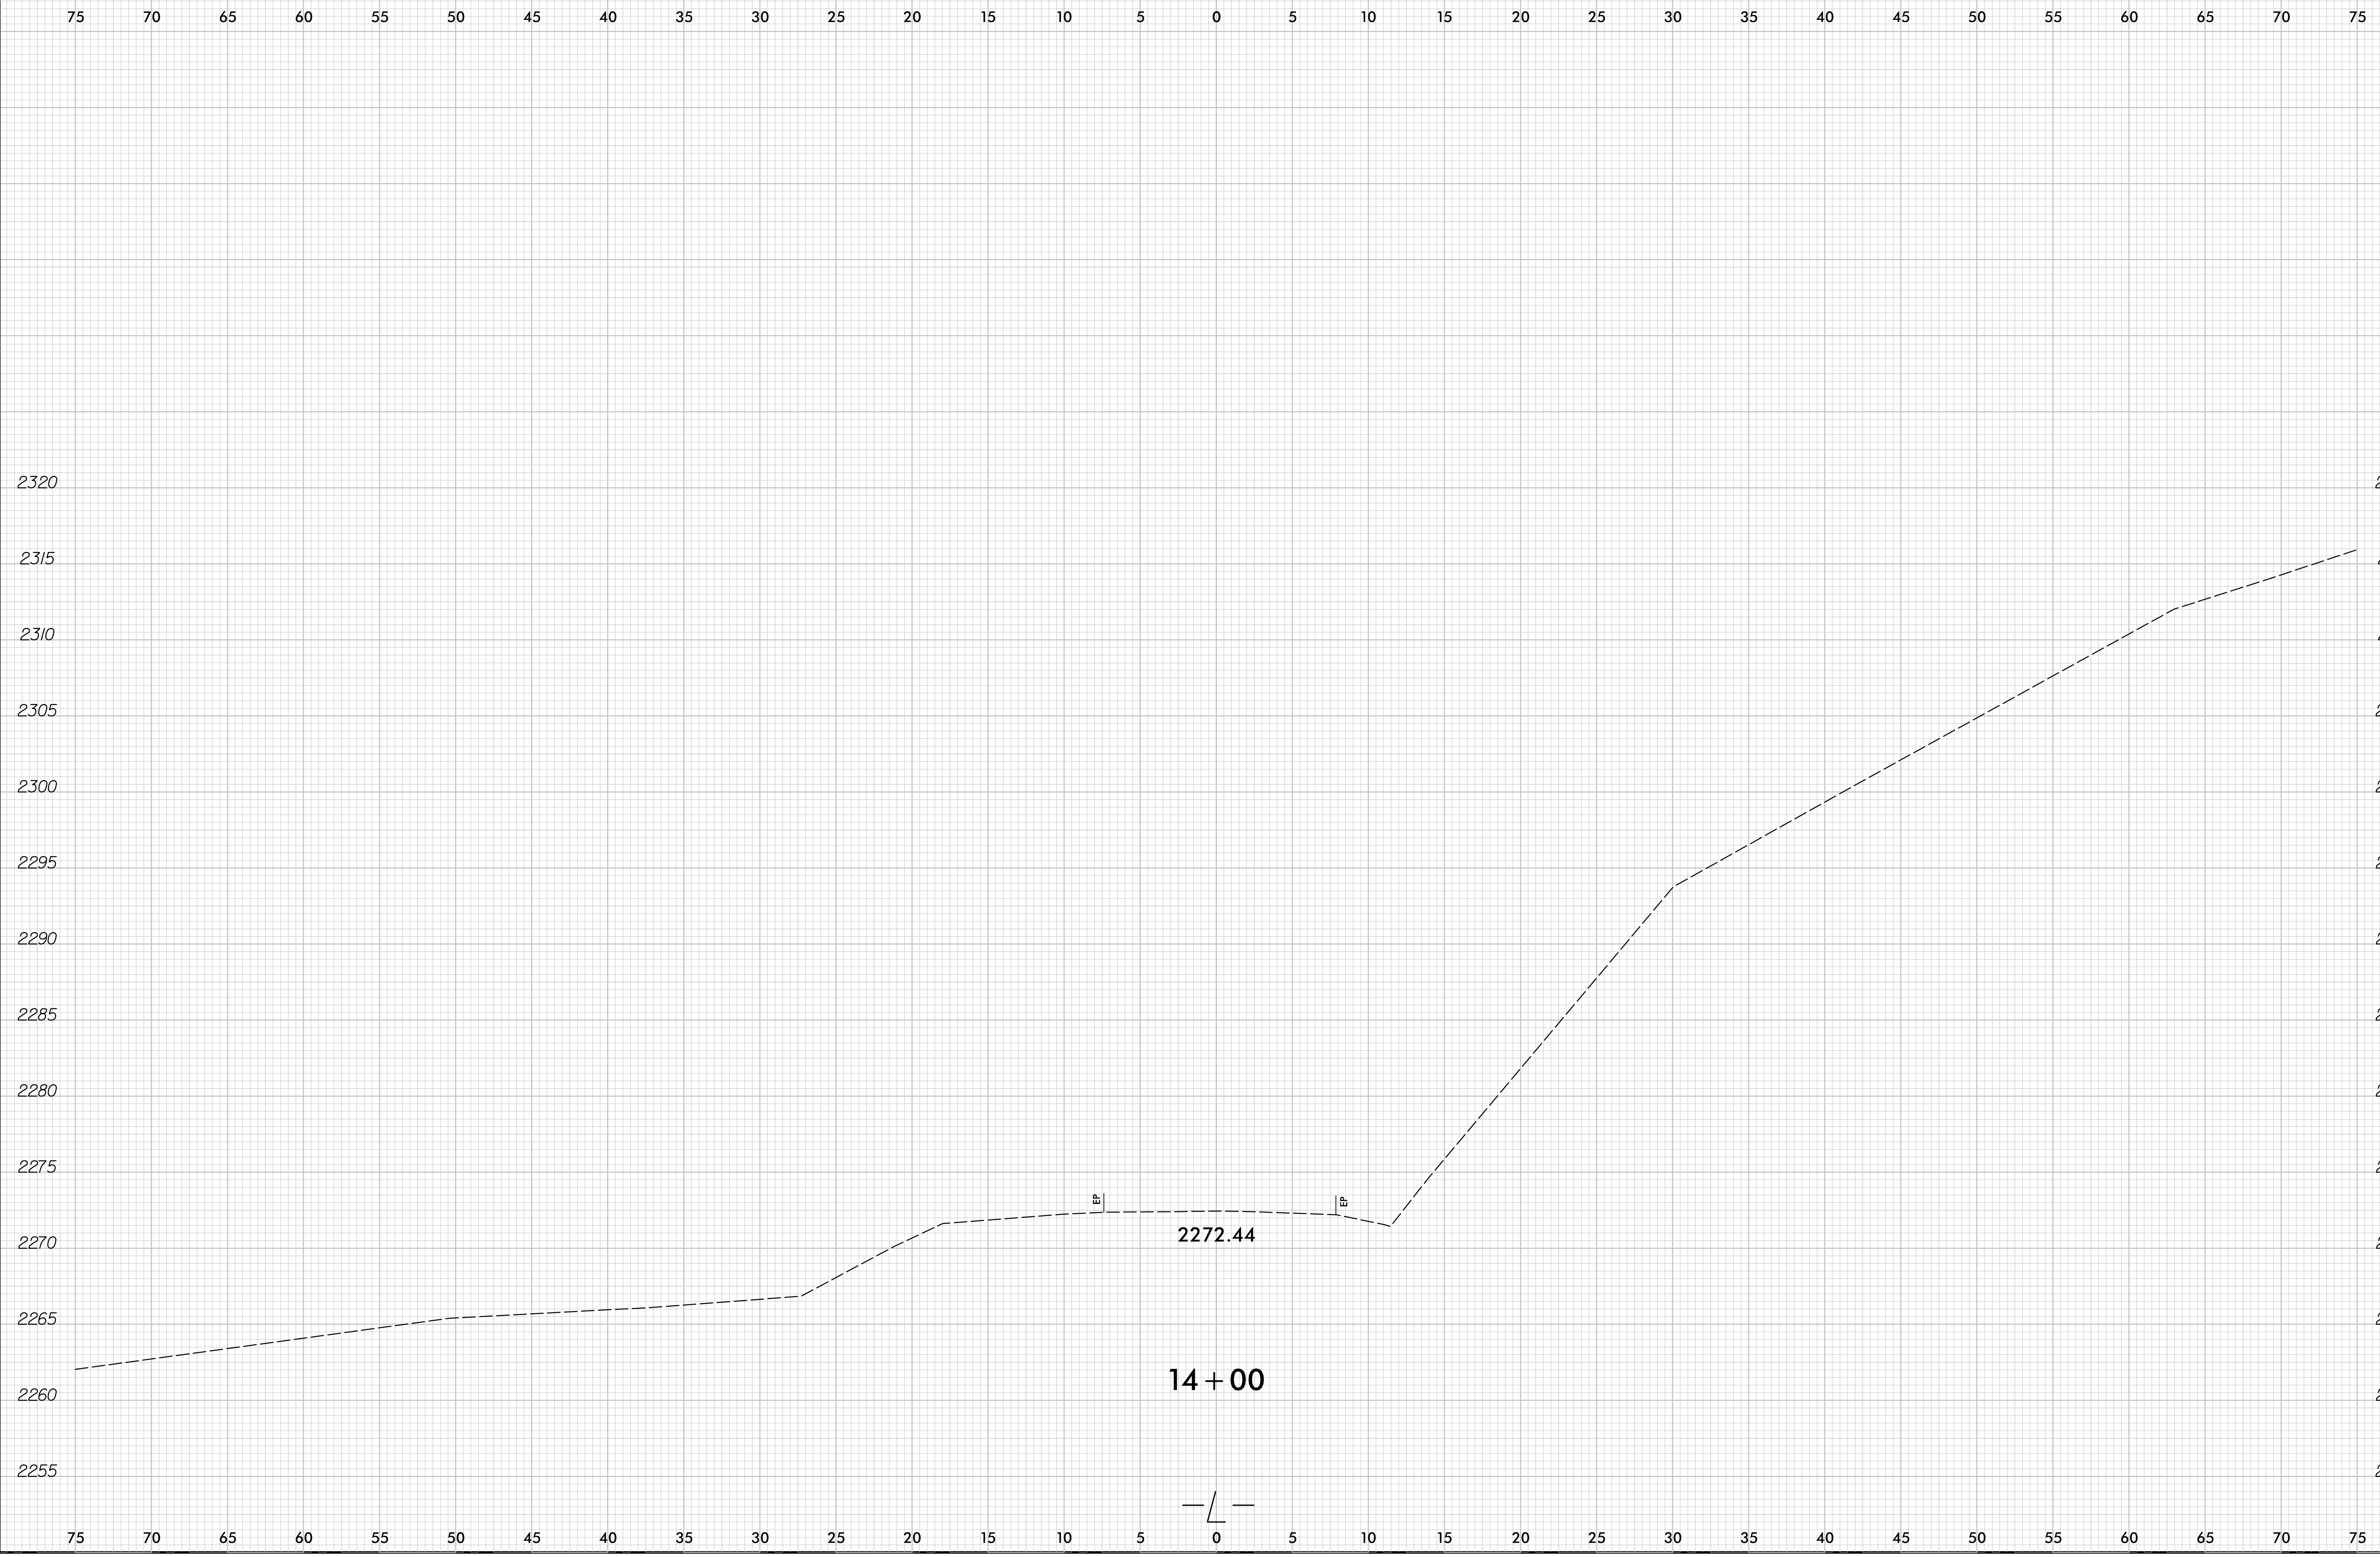


8/23/19
11/4/2023
P:\Project\Xsc\17BP14R158.rdy.xpl.L.dgn
SourceSL

0 2.5 5	PROJ. REFERENCE NO.	SHEET NO.
	B-6029	X-2

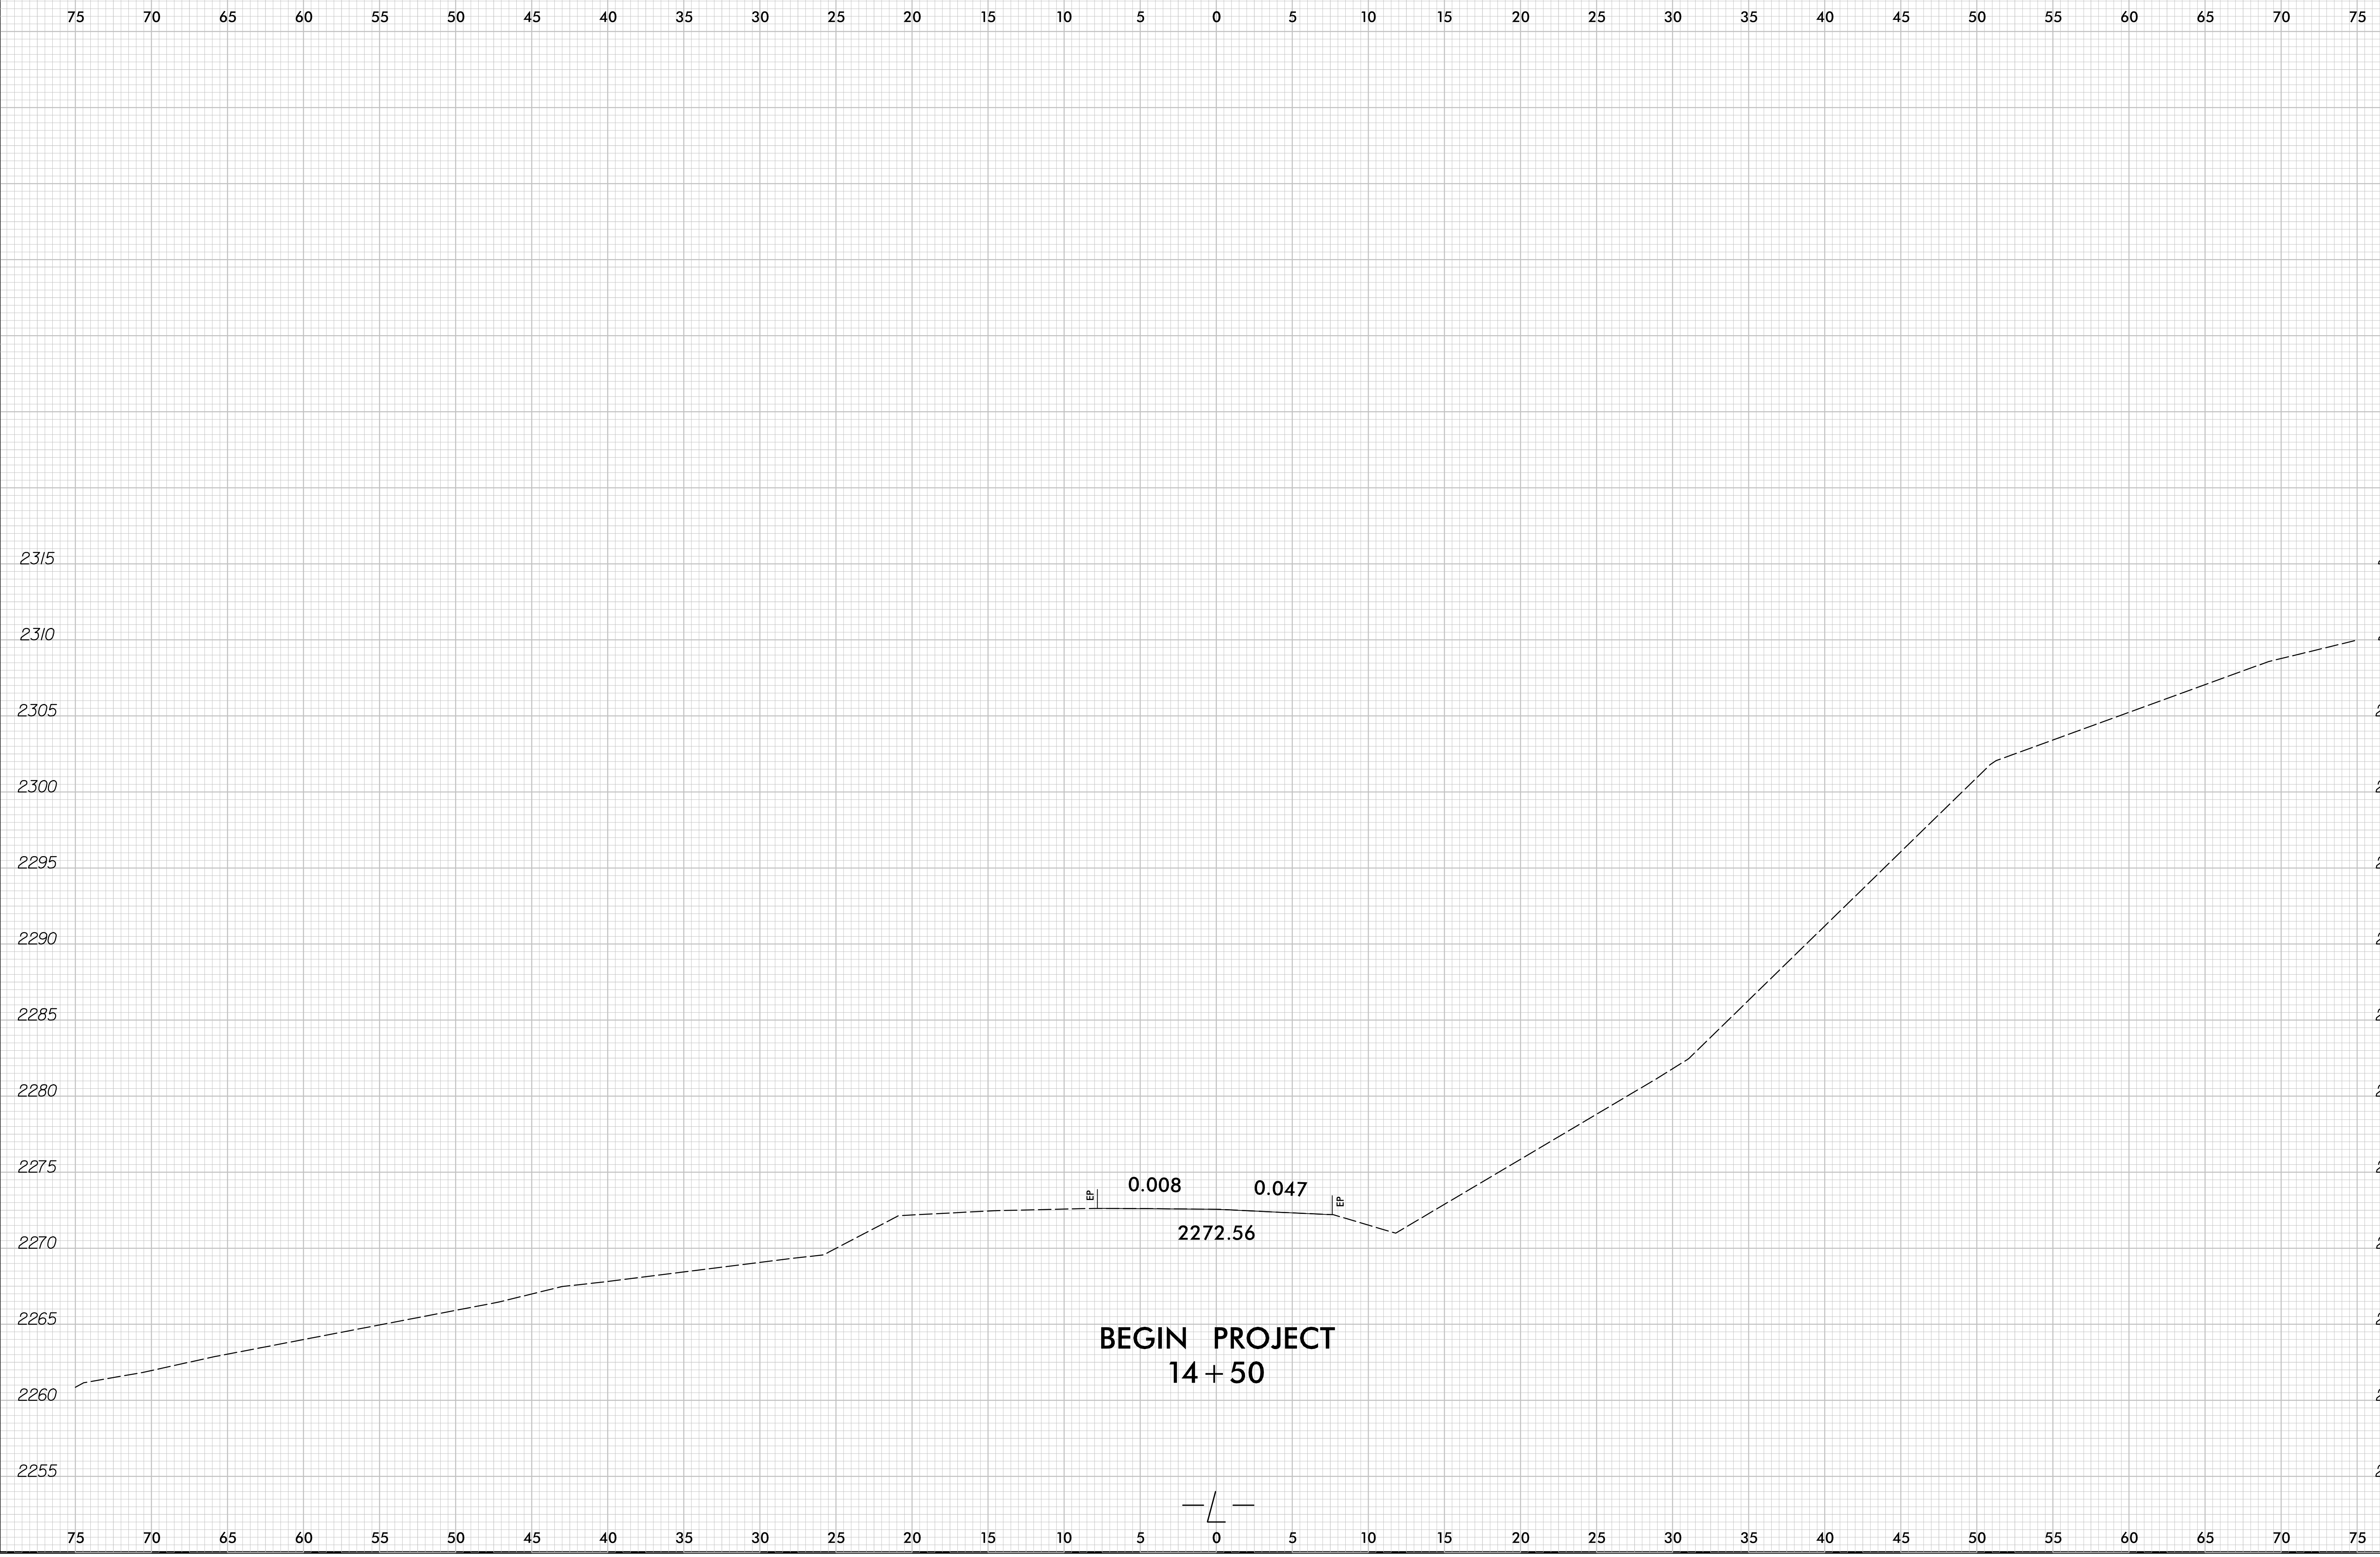


8/23/19
11/4/2023
P:\Roadway\Xsc\17BP14R158_rdy_xp1.L.dgn
Source:SL

0 2.5 5	PROJ. REFERENCE NO.	SHEET NO.
	B-6029	X-3

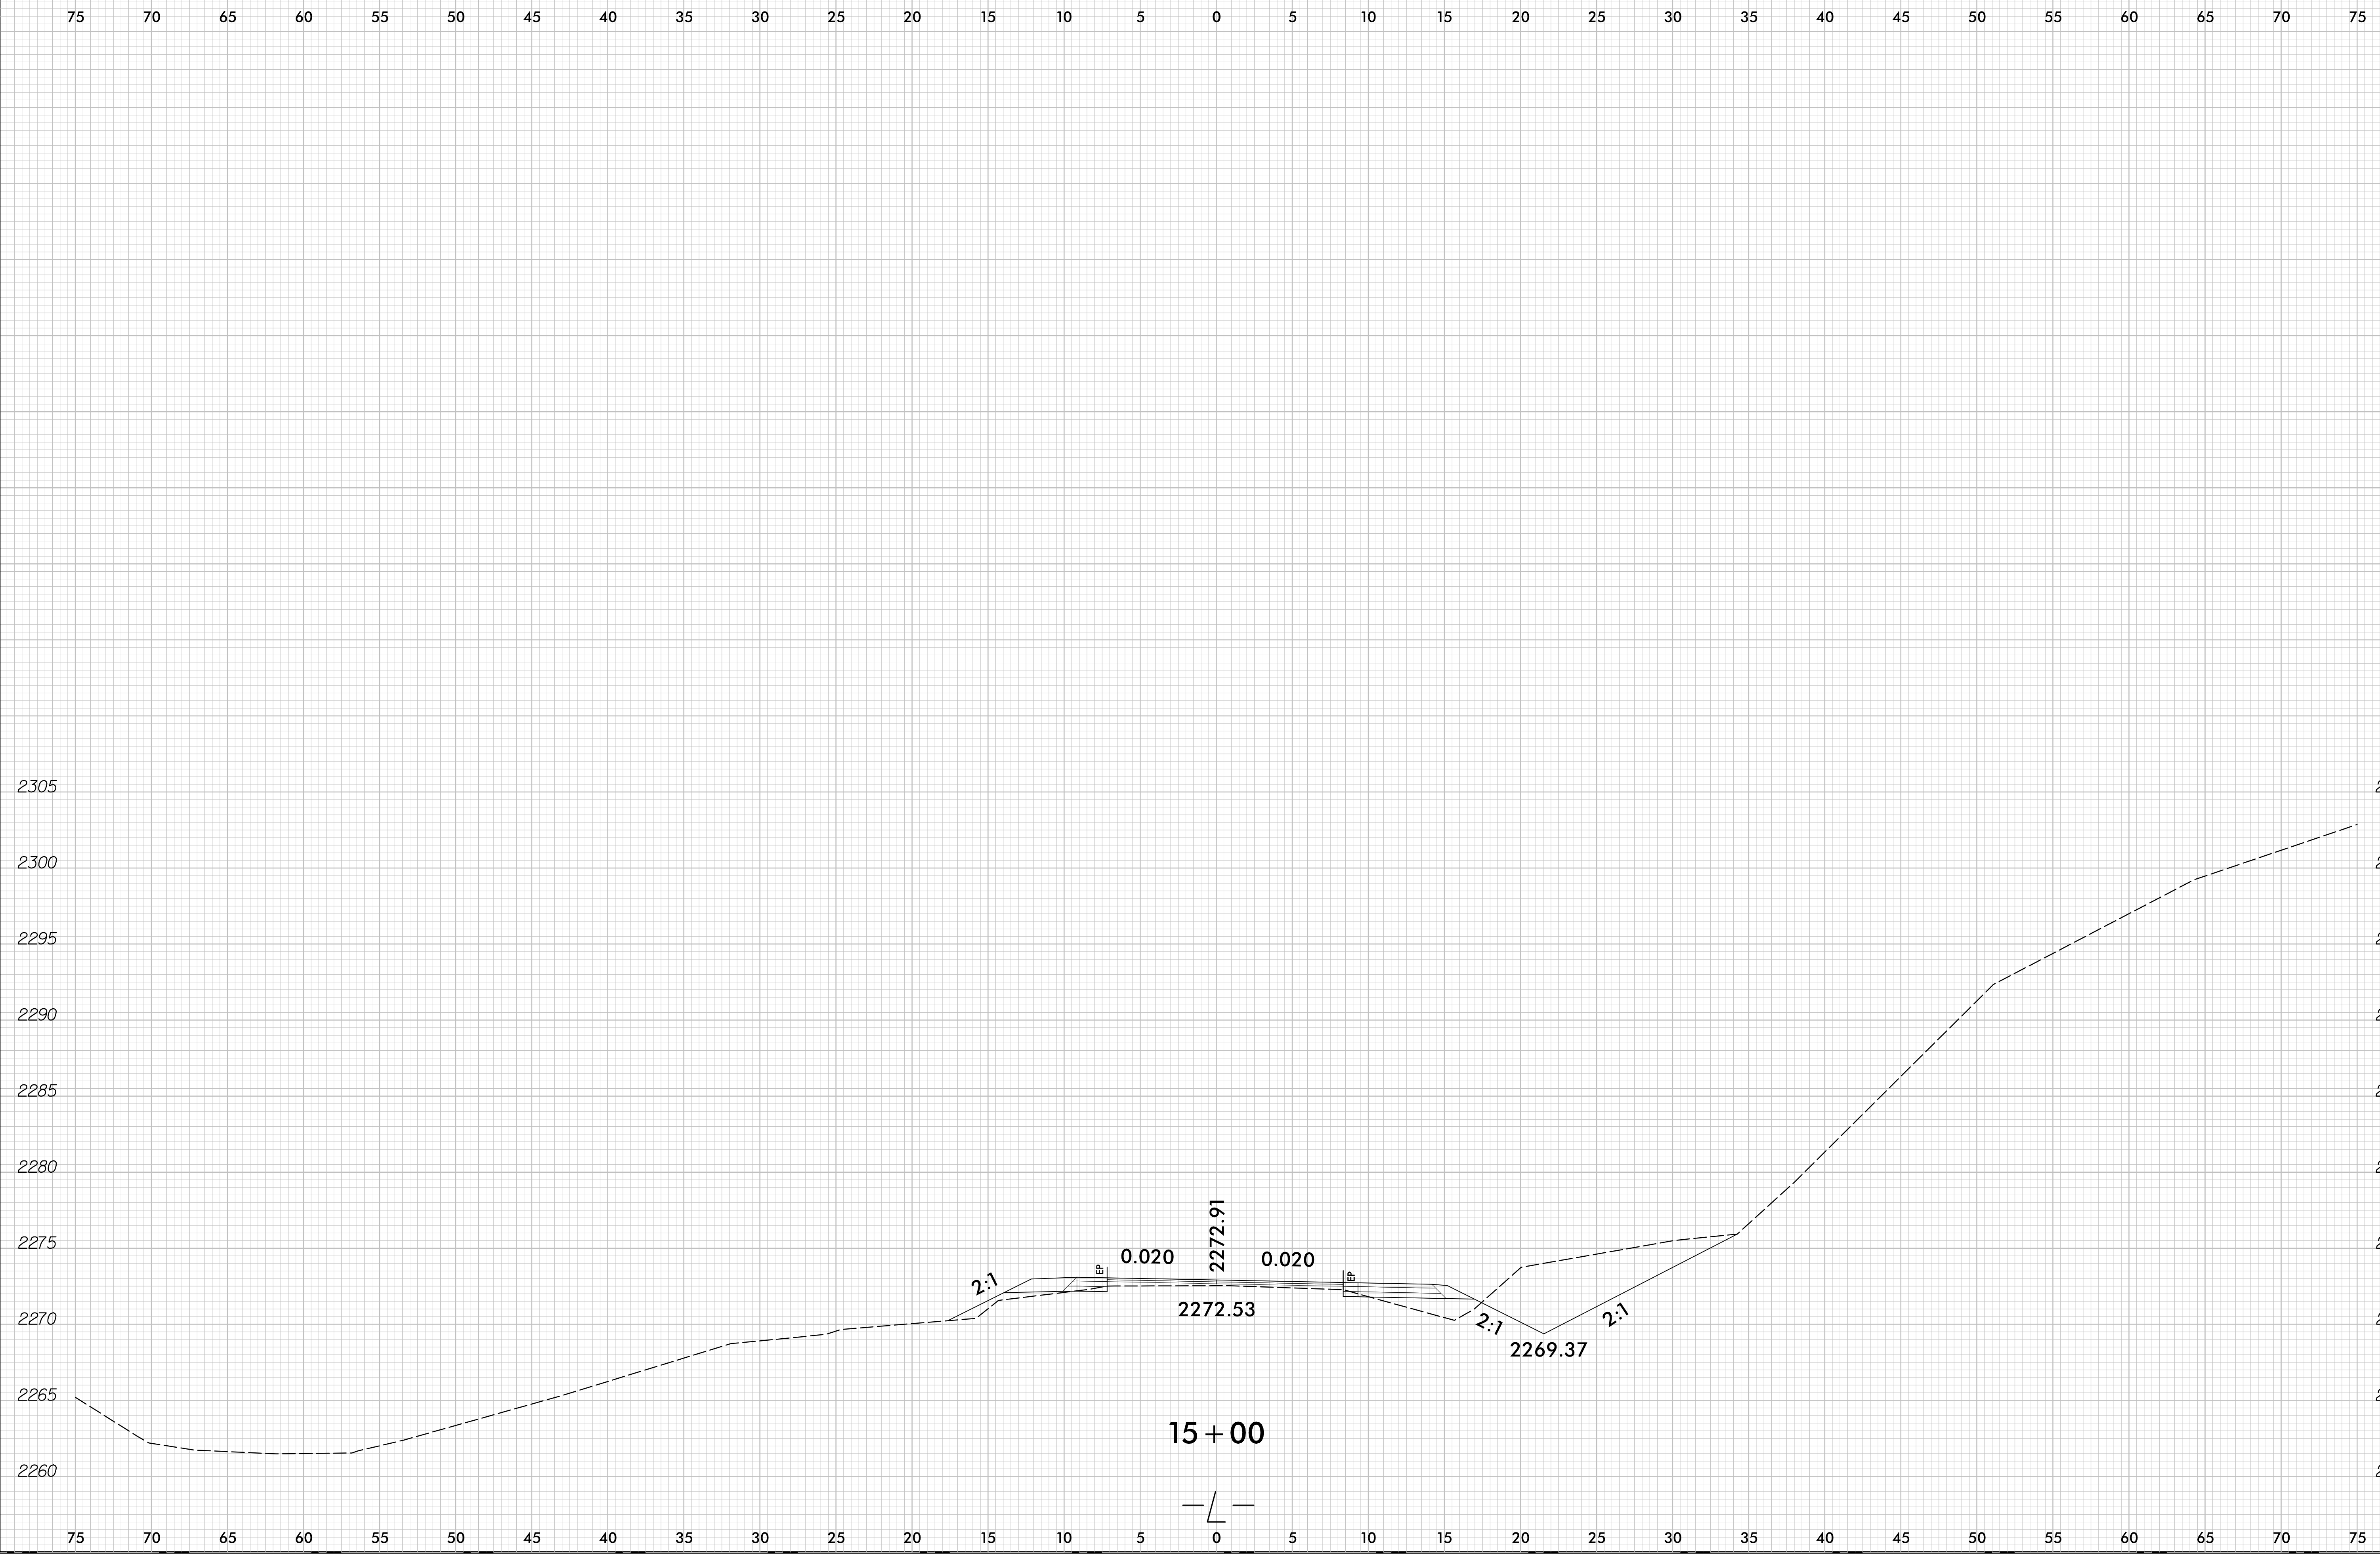


8/23/19
11/4/2023
P:\Roadway\Xsc\17BP14R158_rdy_xpl.L.dgn
SourceSL

0 2.5 5	PROJ. REFERENCE NO.	SHEET NO.
	B-6029	X-4

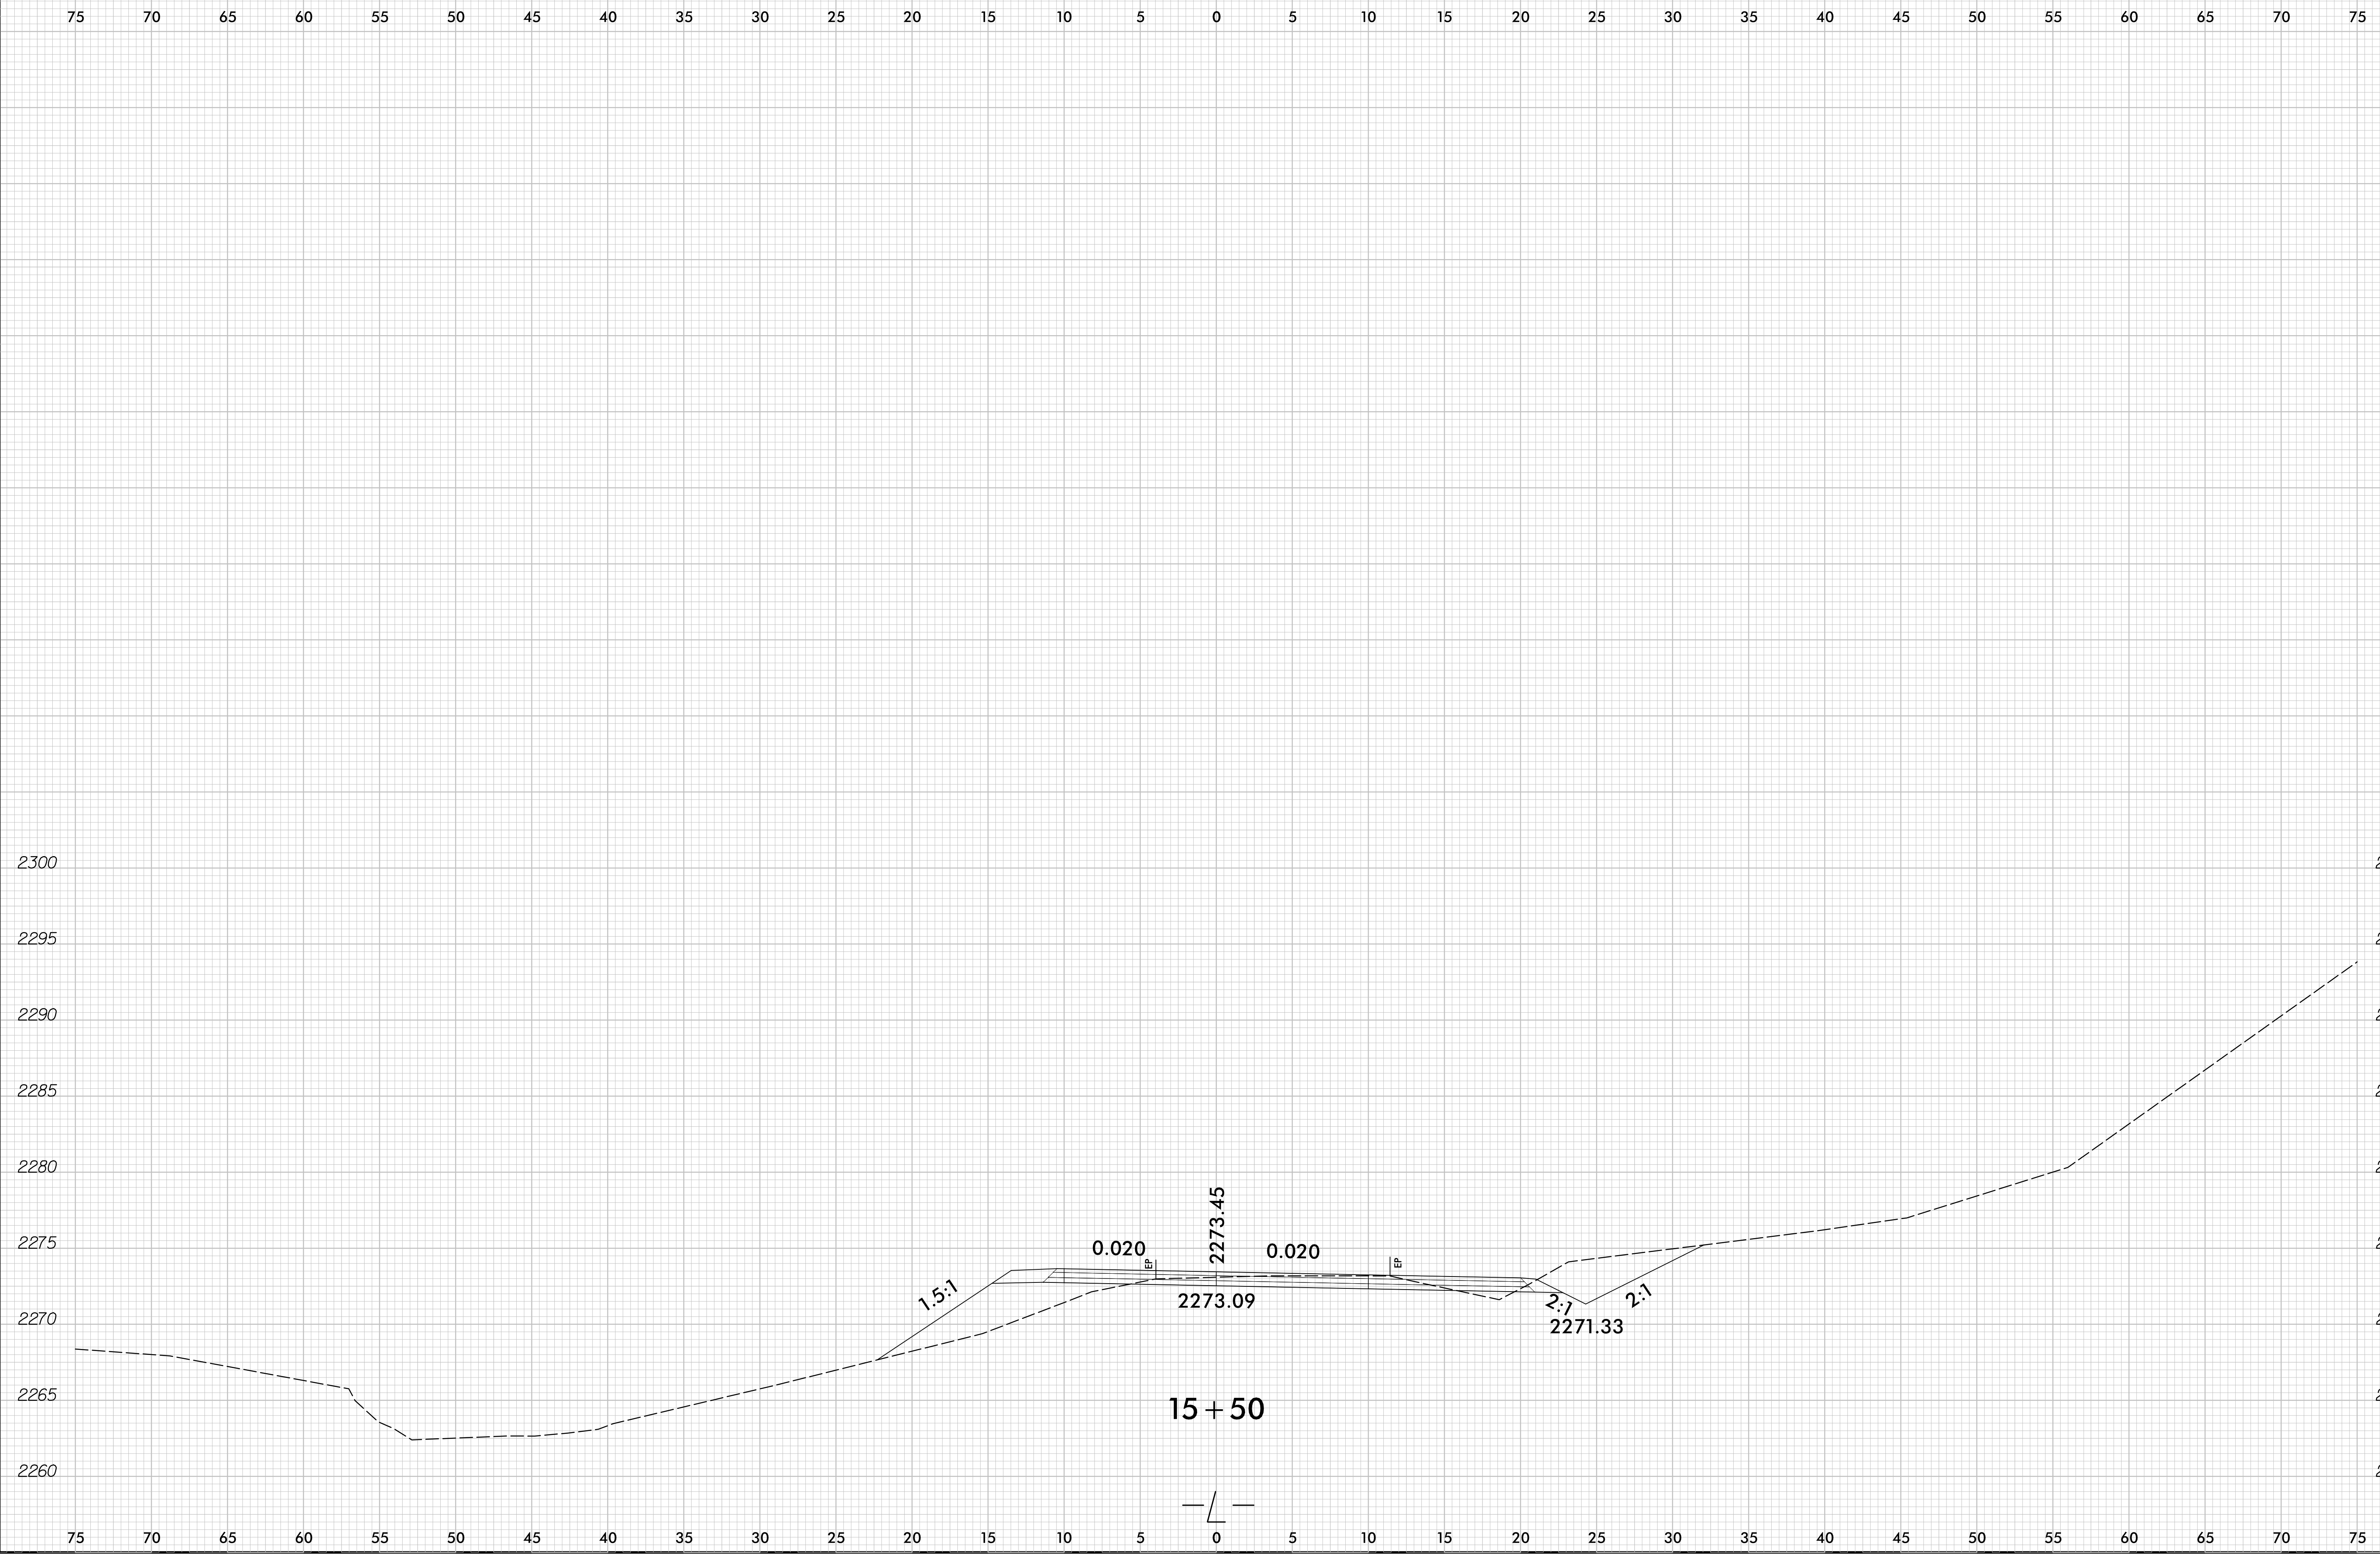


8/23/19
11/4/2023
P:\Roadway\Xsc\17BP14R158_rdy_xpl.L.dgn
Source:SL

0 2.5 5	PROJ. REFERENCE NO.	SHEET NO.
	B-6029	X-5

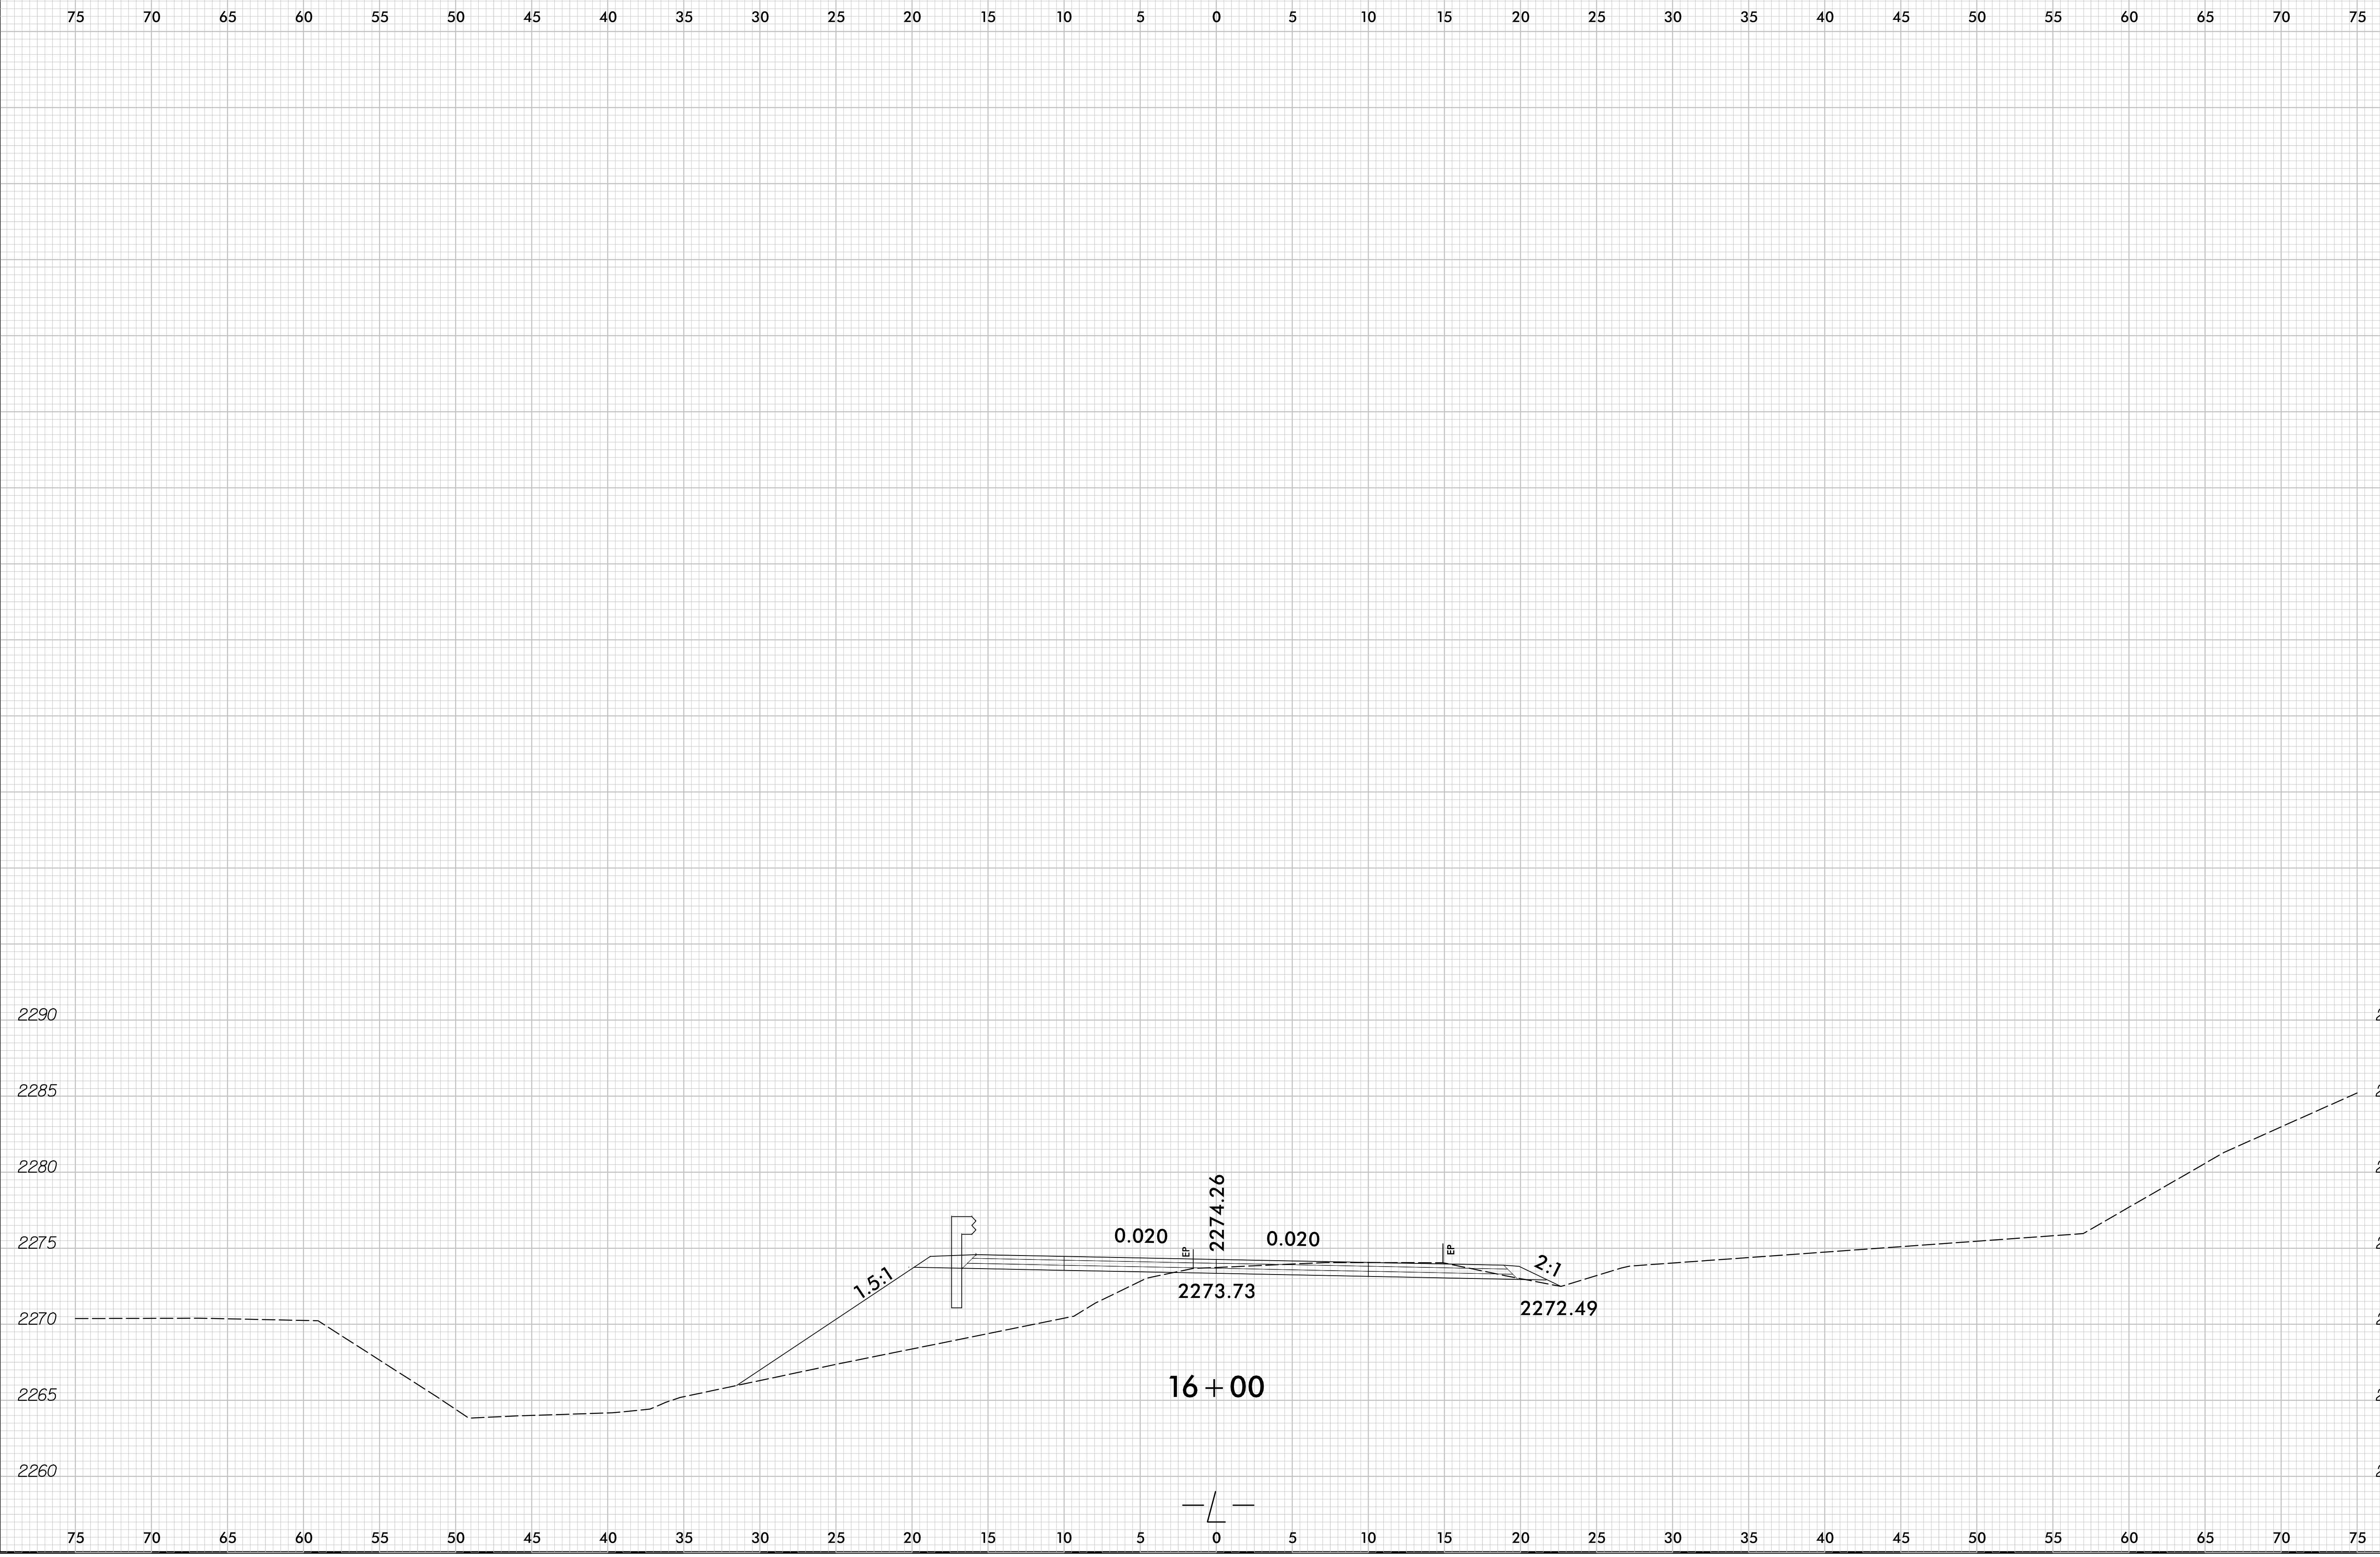

8/23/19

0 2.5 5	PROJ. REFERENCE NO.	SHEET NO.
	B-6029	X-6


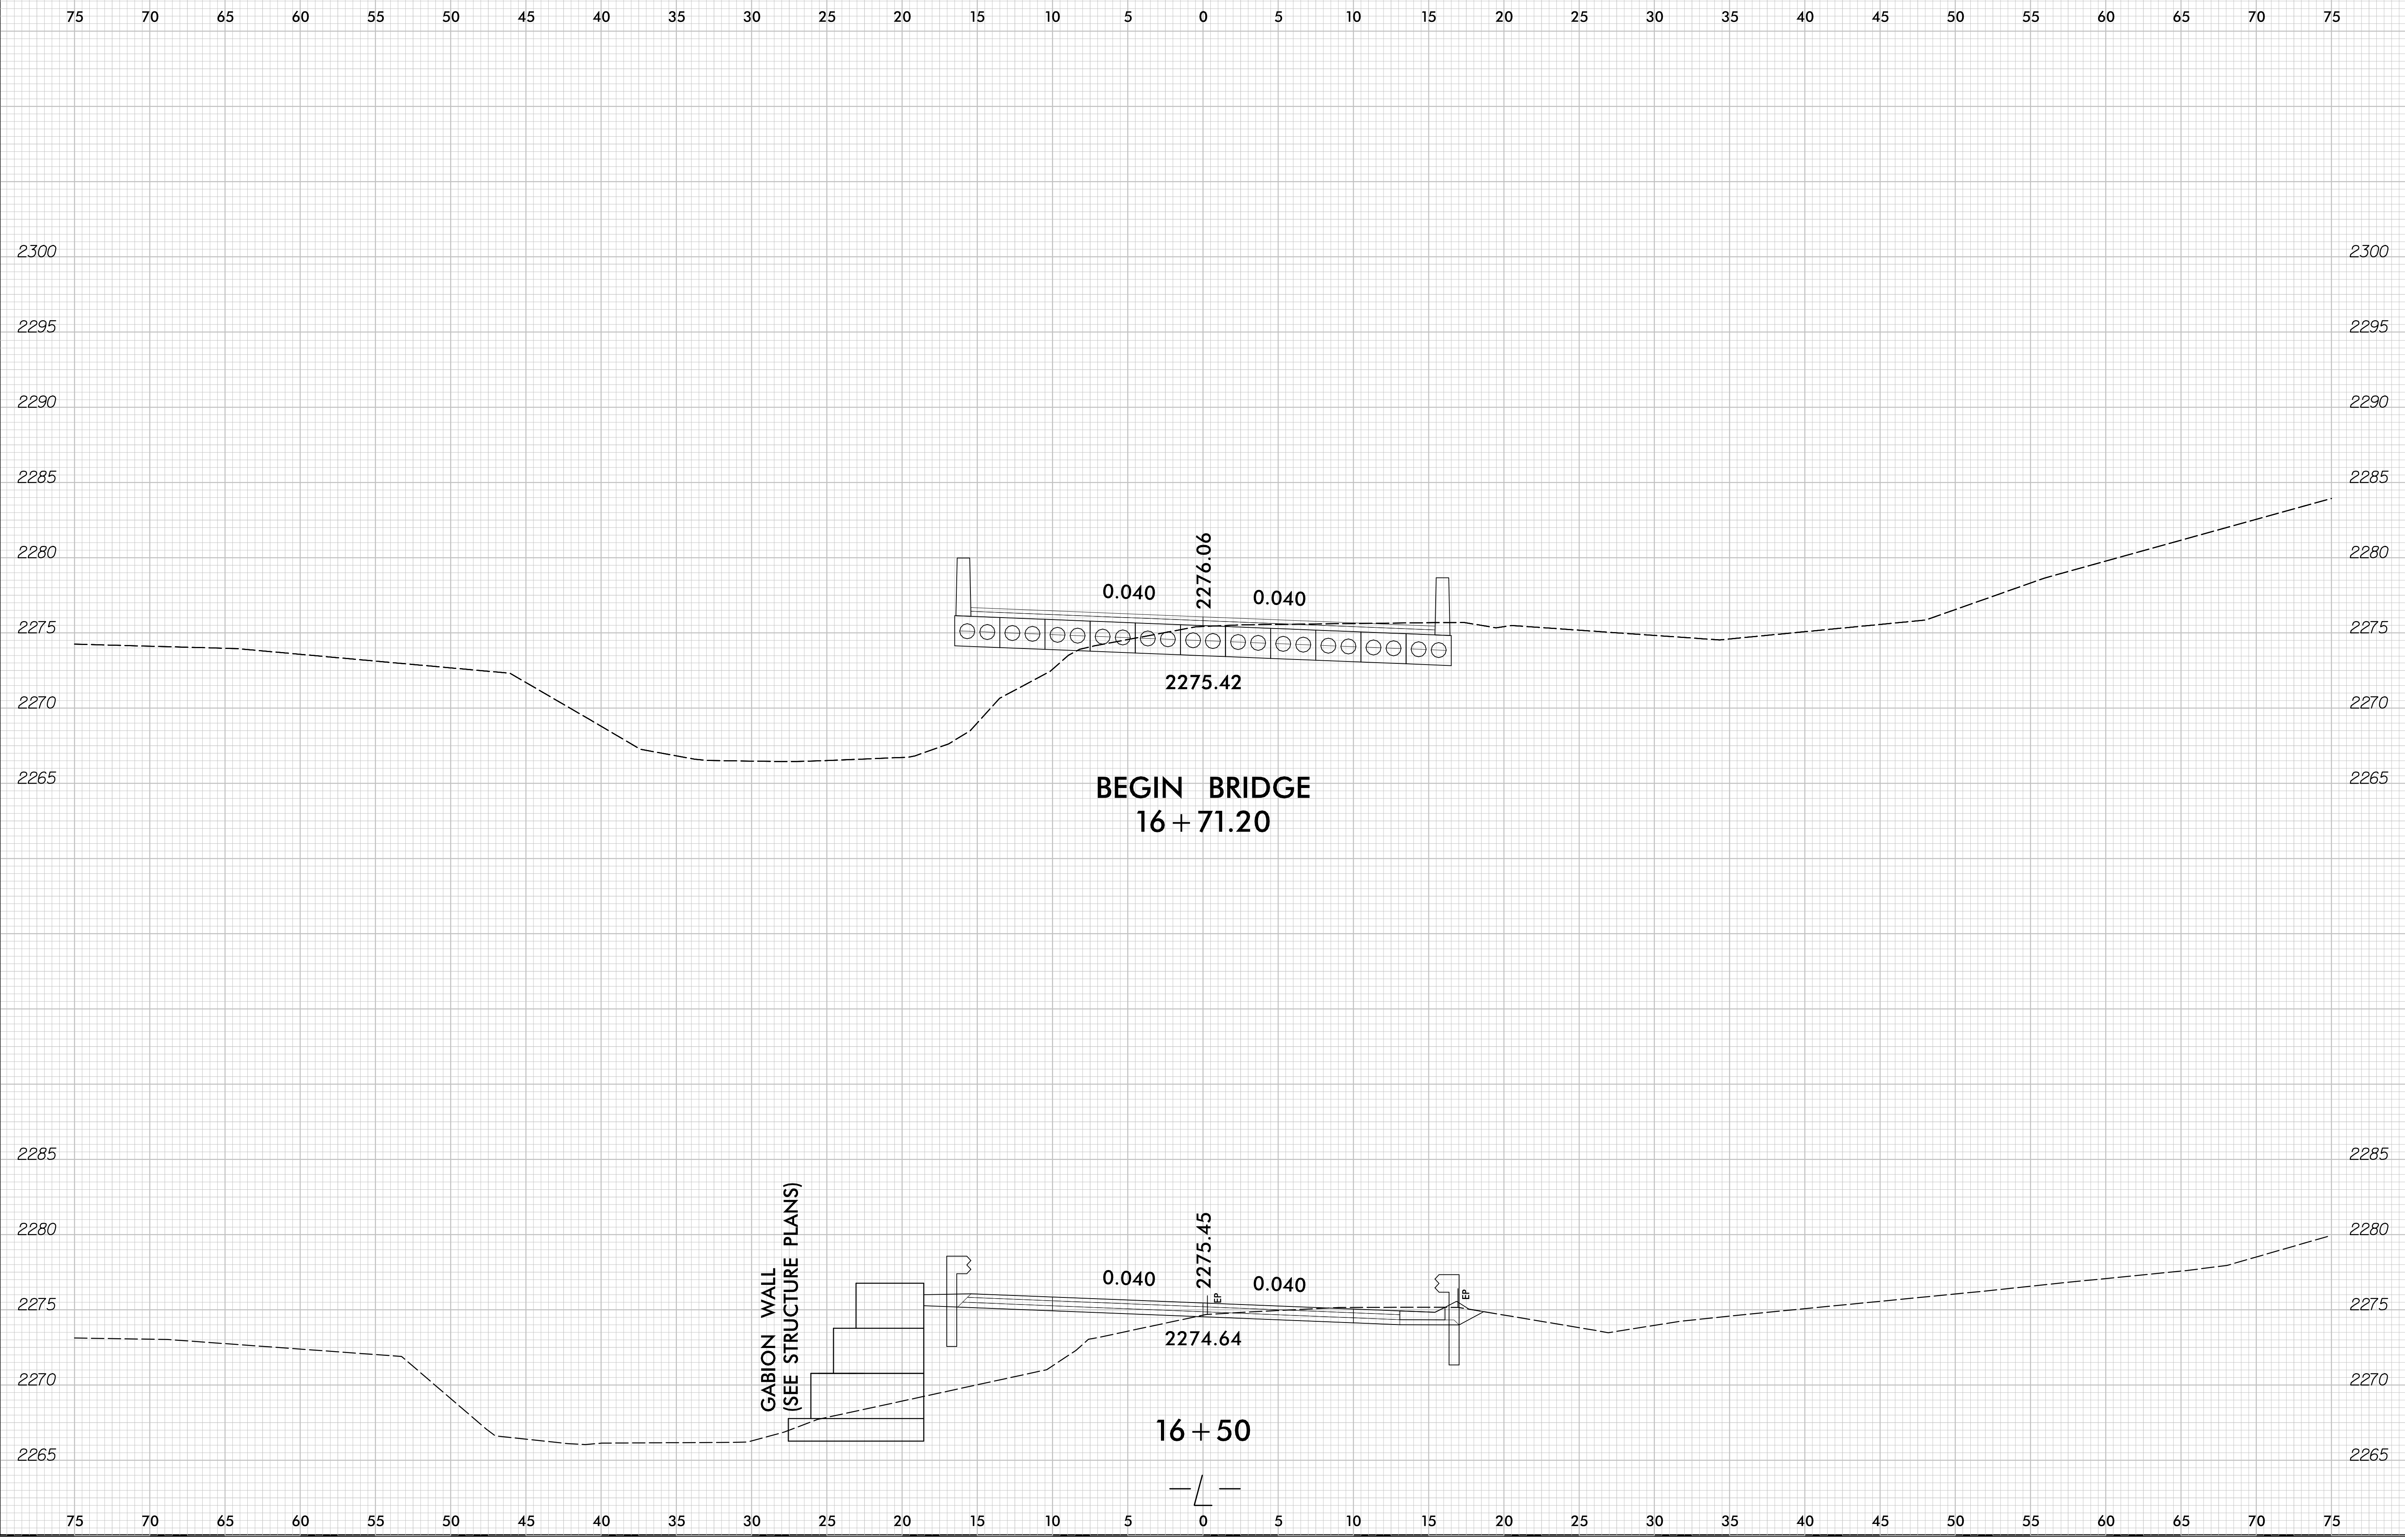


11/4/2023
P:\Roadway\Xsc\17BP14R158_rdy_xpl.L.dgn
Source:SL

8/23/19

0 2.5 5	PROJ. REFERENCE NO. B-6029	SHEET NO. X-7
---------	-------------------------------	------------------

75 70 65 60 55 50 45 40 35 30 25 20 15 10 5 0 5 10 15 20 25 30 35 40 45 50 55 60 65 70 75

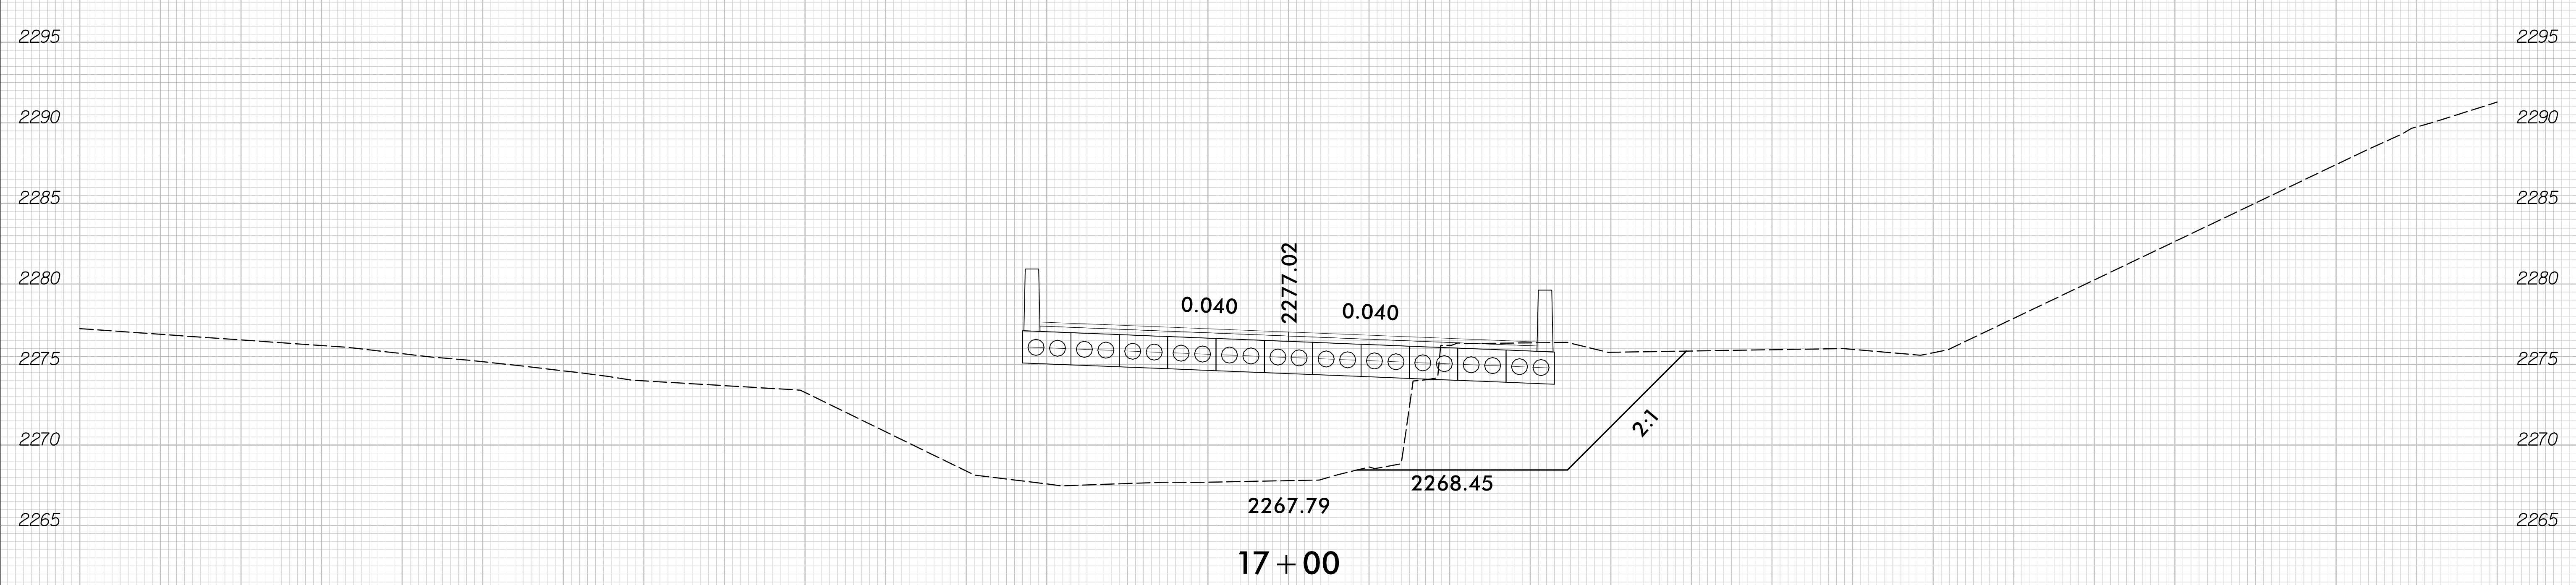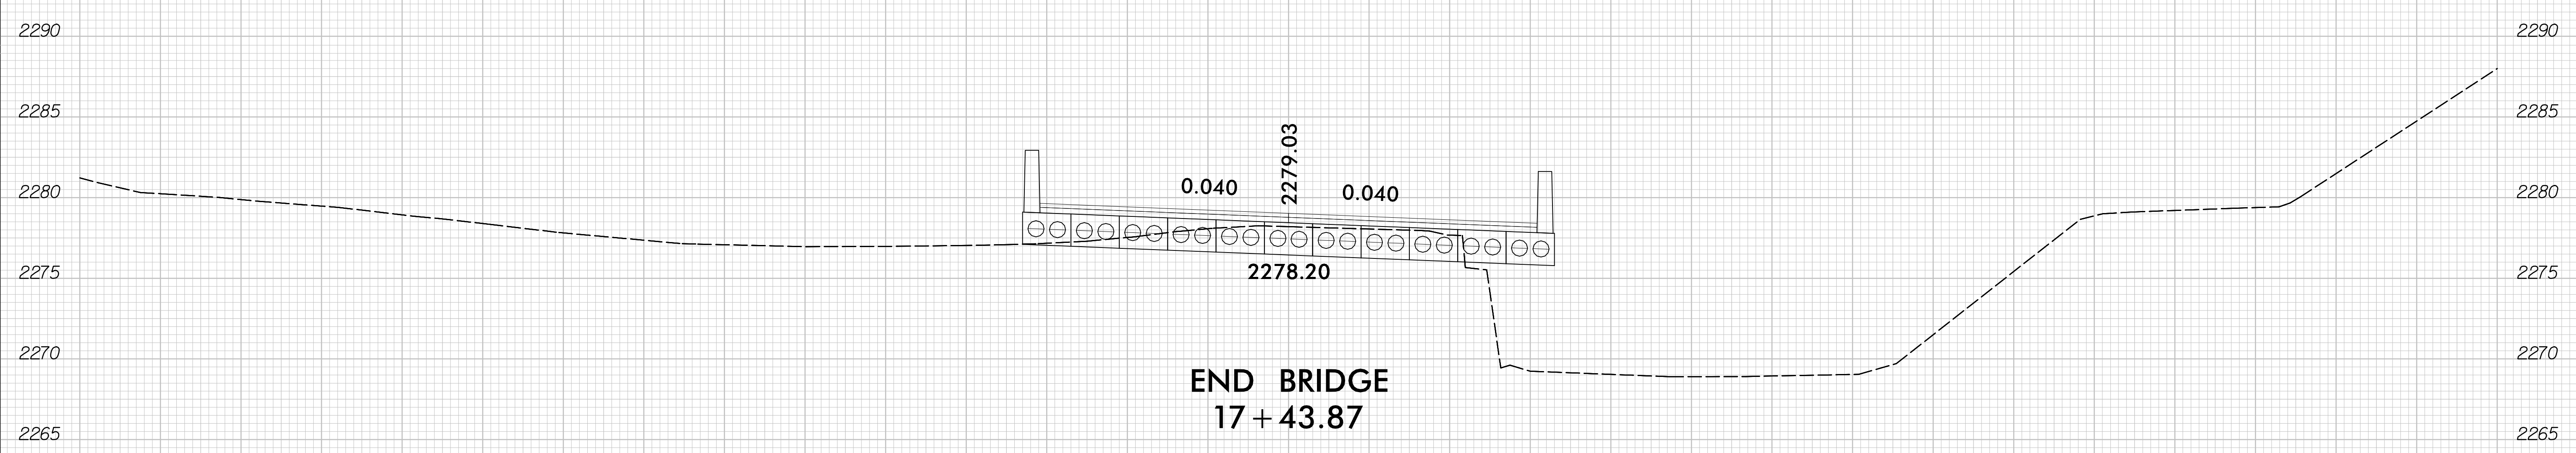


75 70 65 60 55 50 45 40 35 30 25 20 15 10 5 0 5 10 15 20 25 30 35 40 45 50 55 60 65 70 75

11/4/2023
P:\Roadway\Xsc\17BP14R158.rdy.xpl.L.dgn
SourceSL


8/23/19
11/4/2023
P:\Projects\Xsc\17BP14R158_rdy_xp1.L.dgn
SourceSL

0 2.5 5	PROJ. REFERENCE NO.	SHEET NO.
	B-6029	X-8

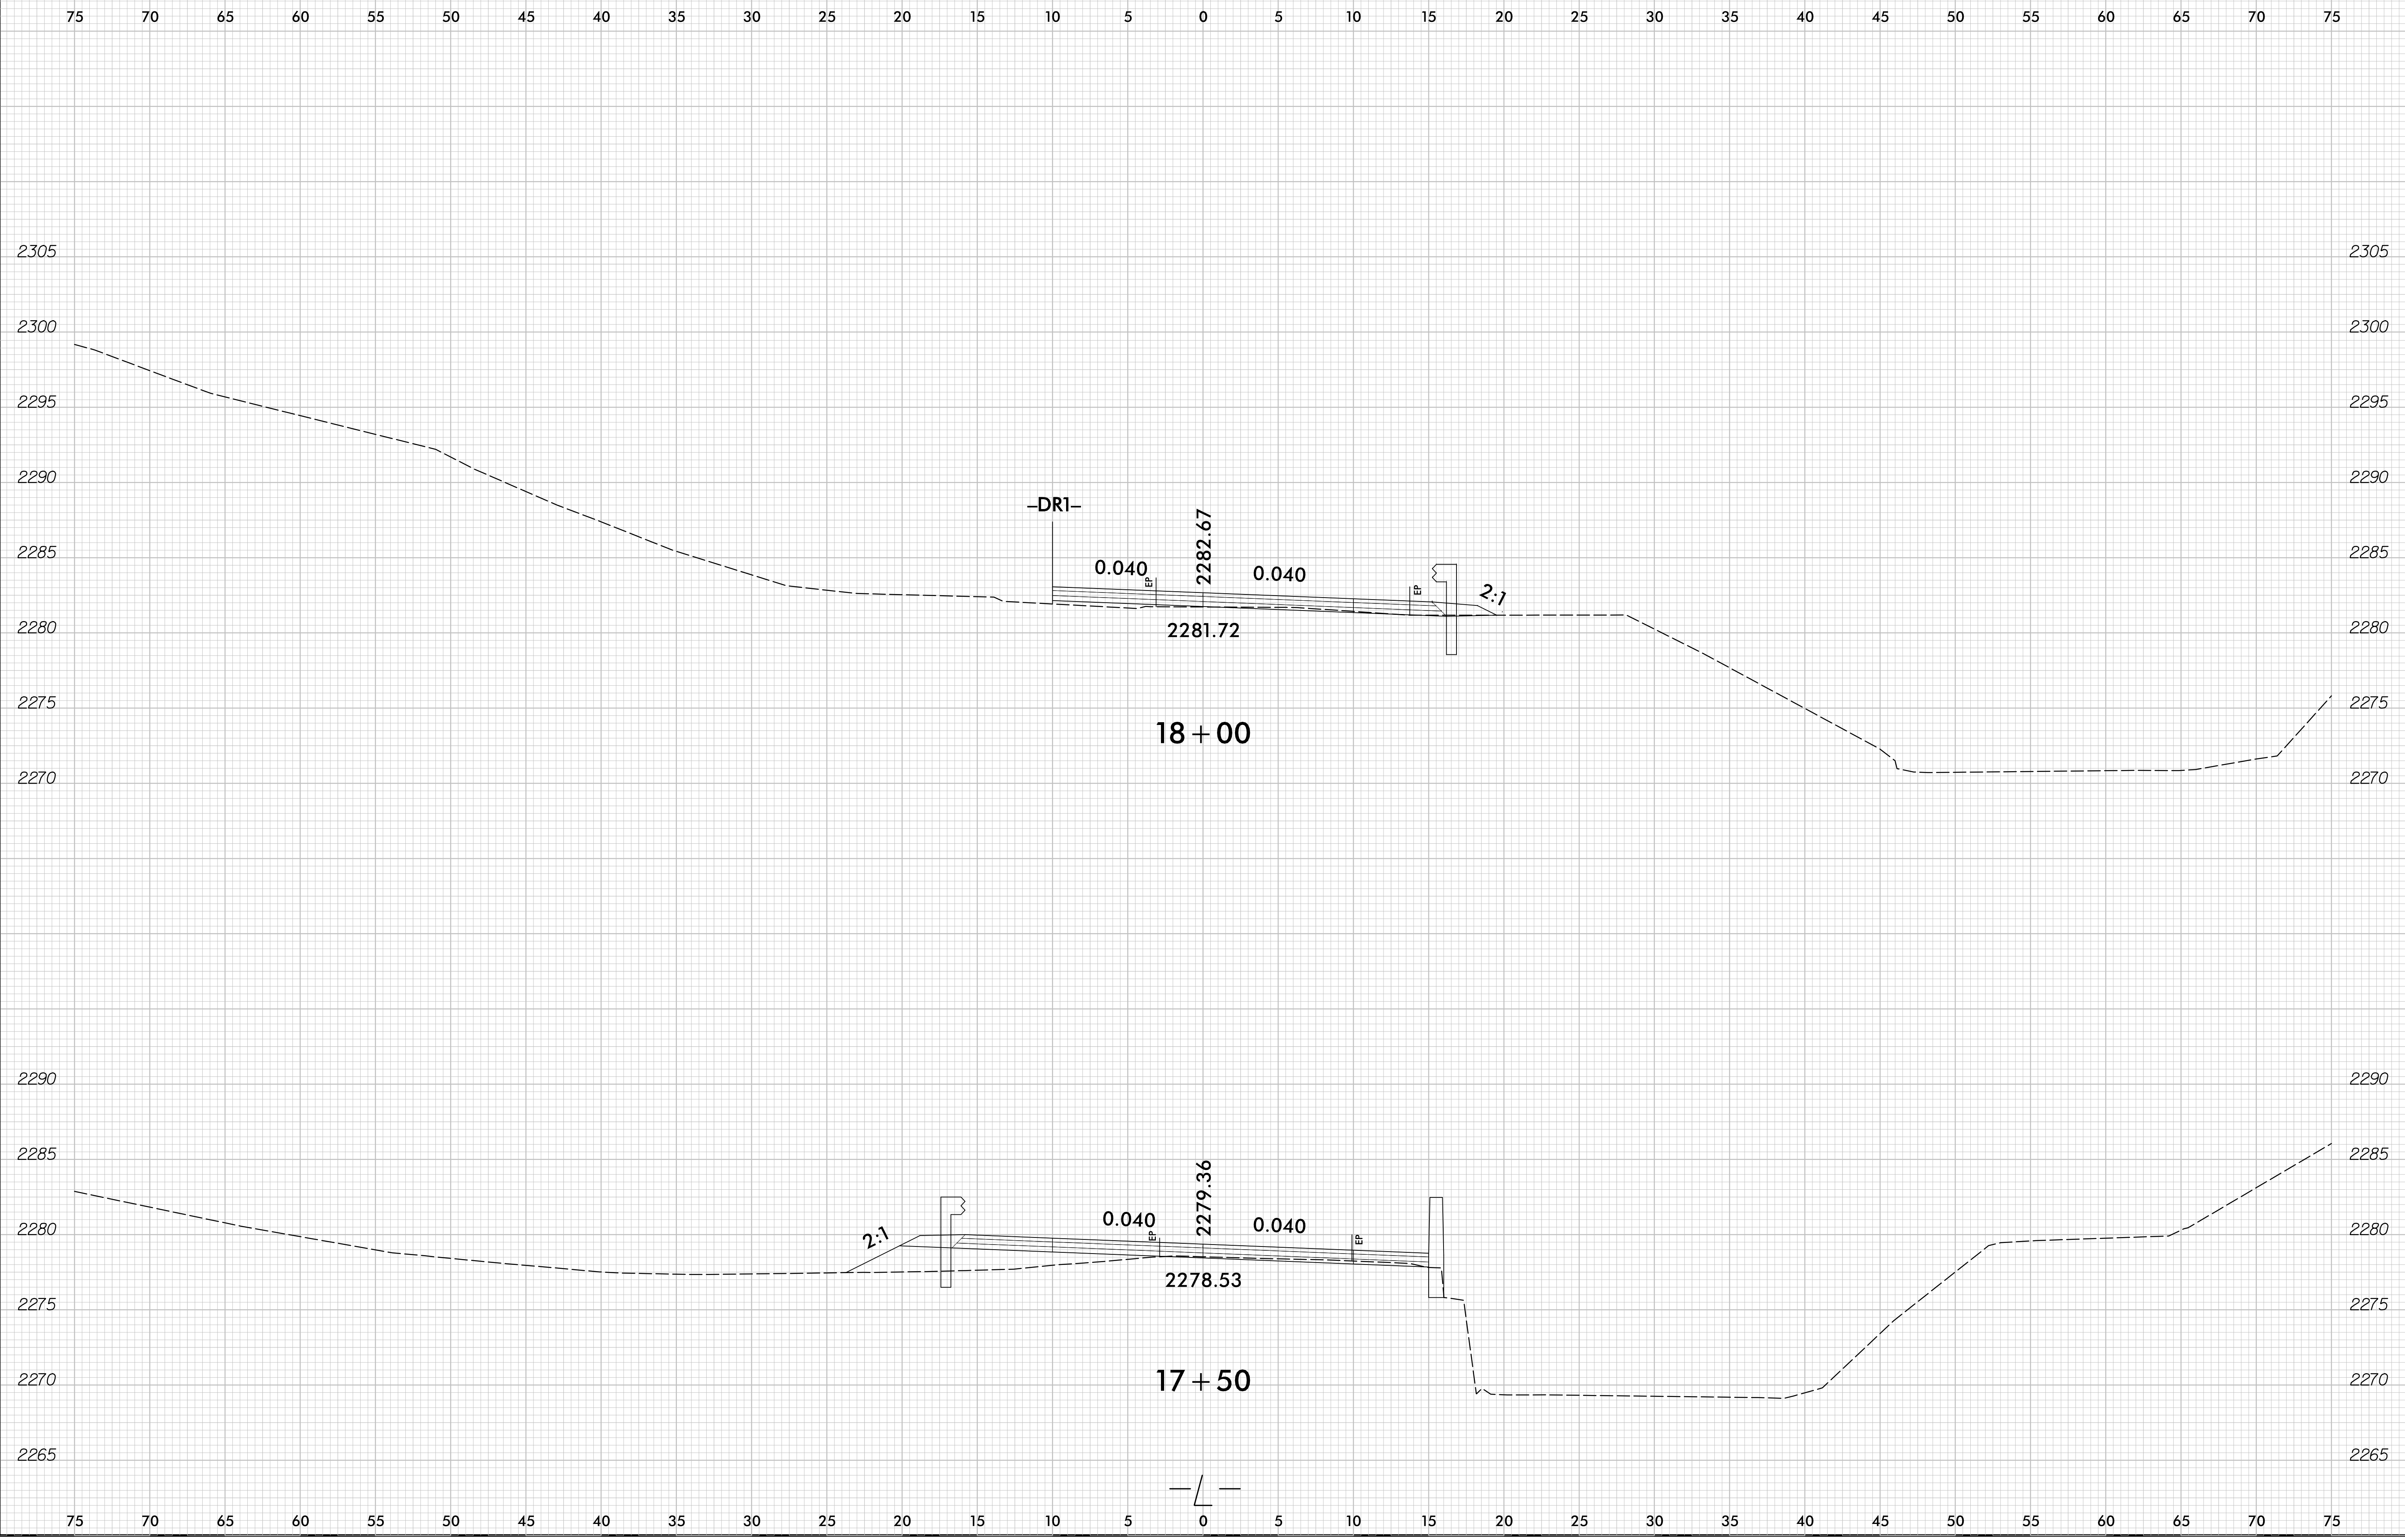


8/23/19
11/4/2023
P:\Projects\Xsc\17BP14R158_rdy_xpl.L.dgn
Source:SL

0 2.5 5	PROJ. REFERENCE NO.	SHEET NO.
	B-6029	X-10


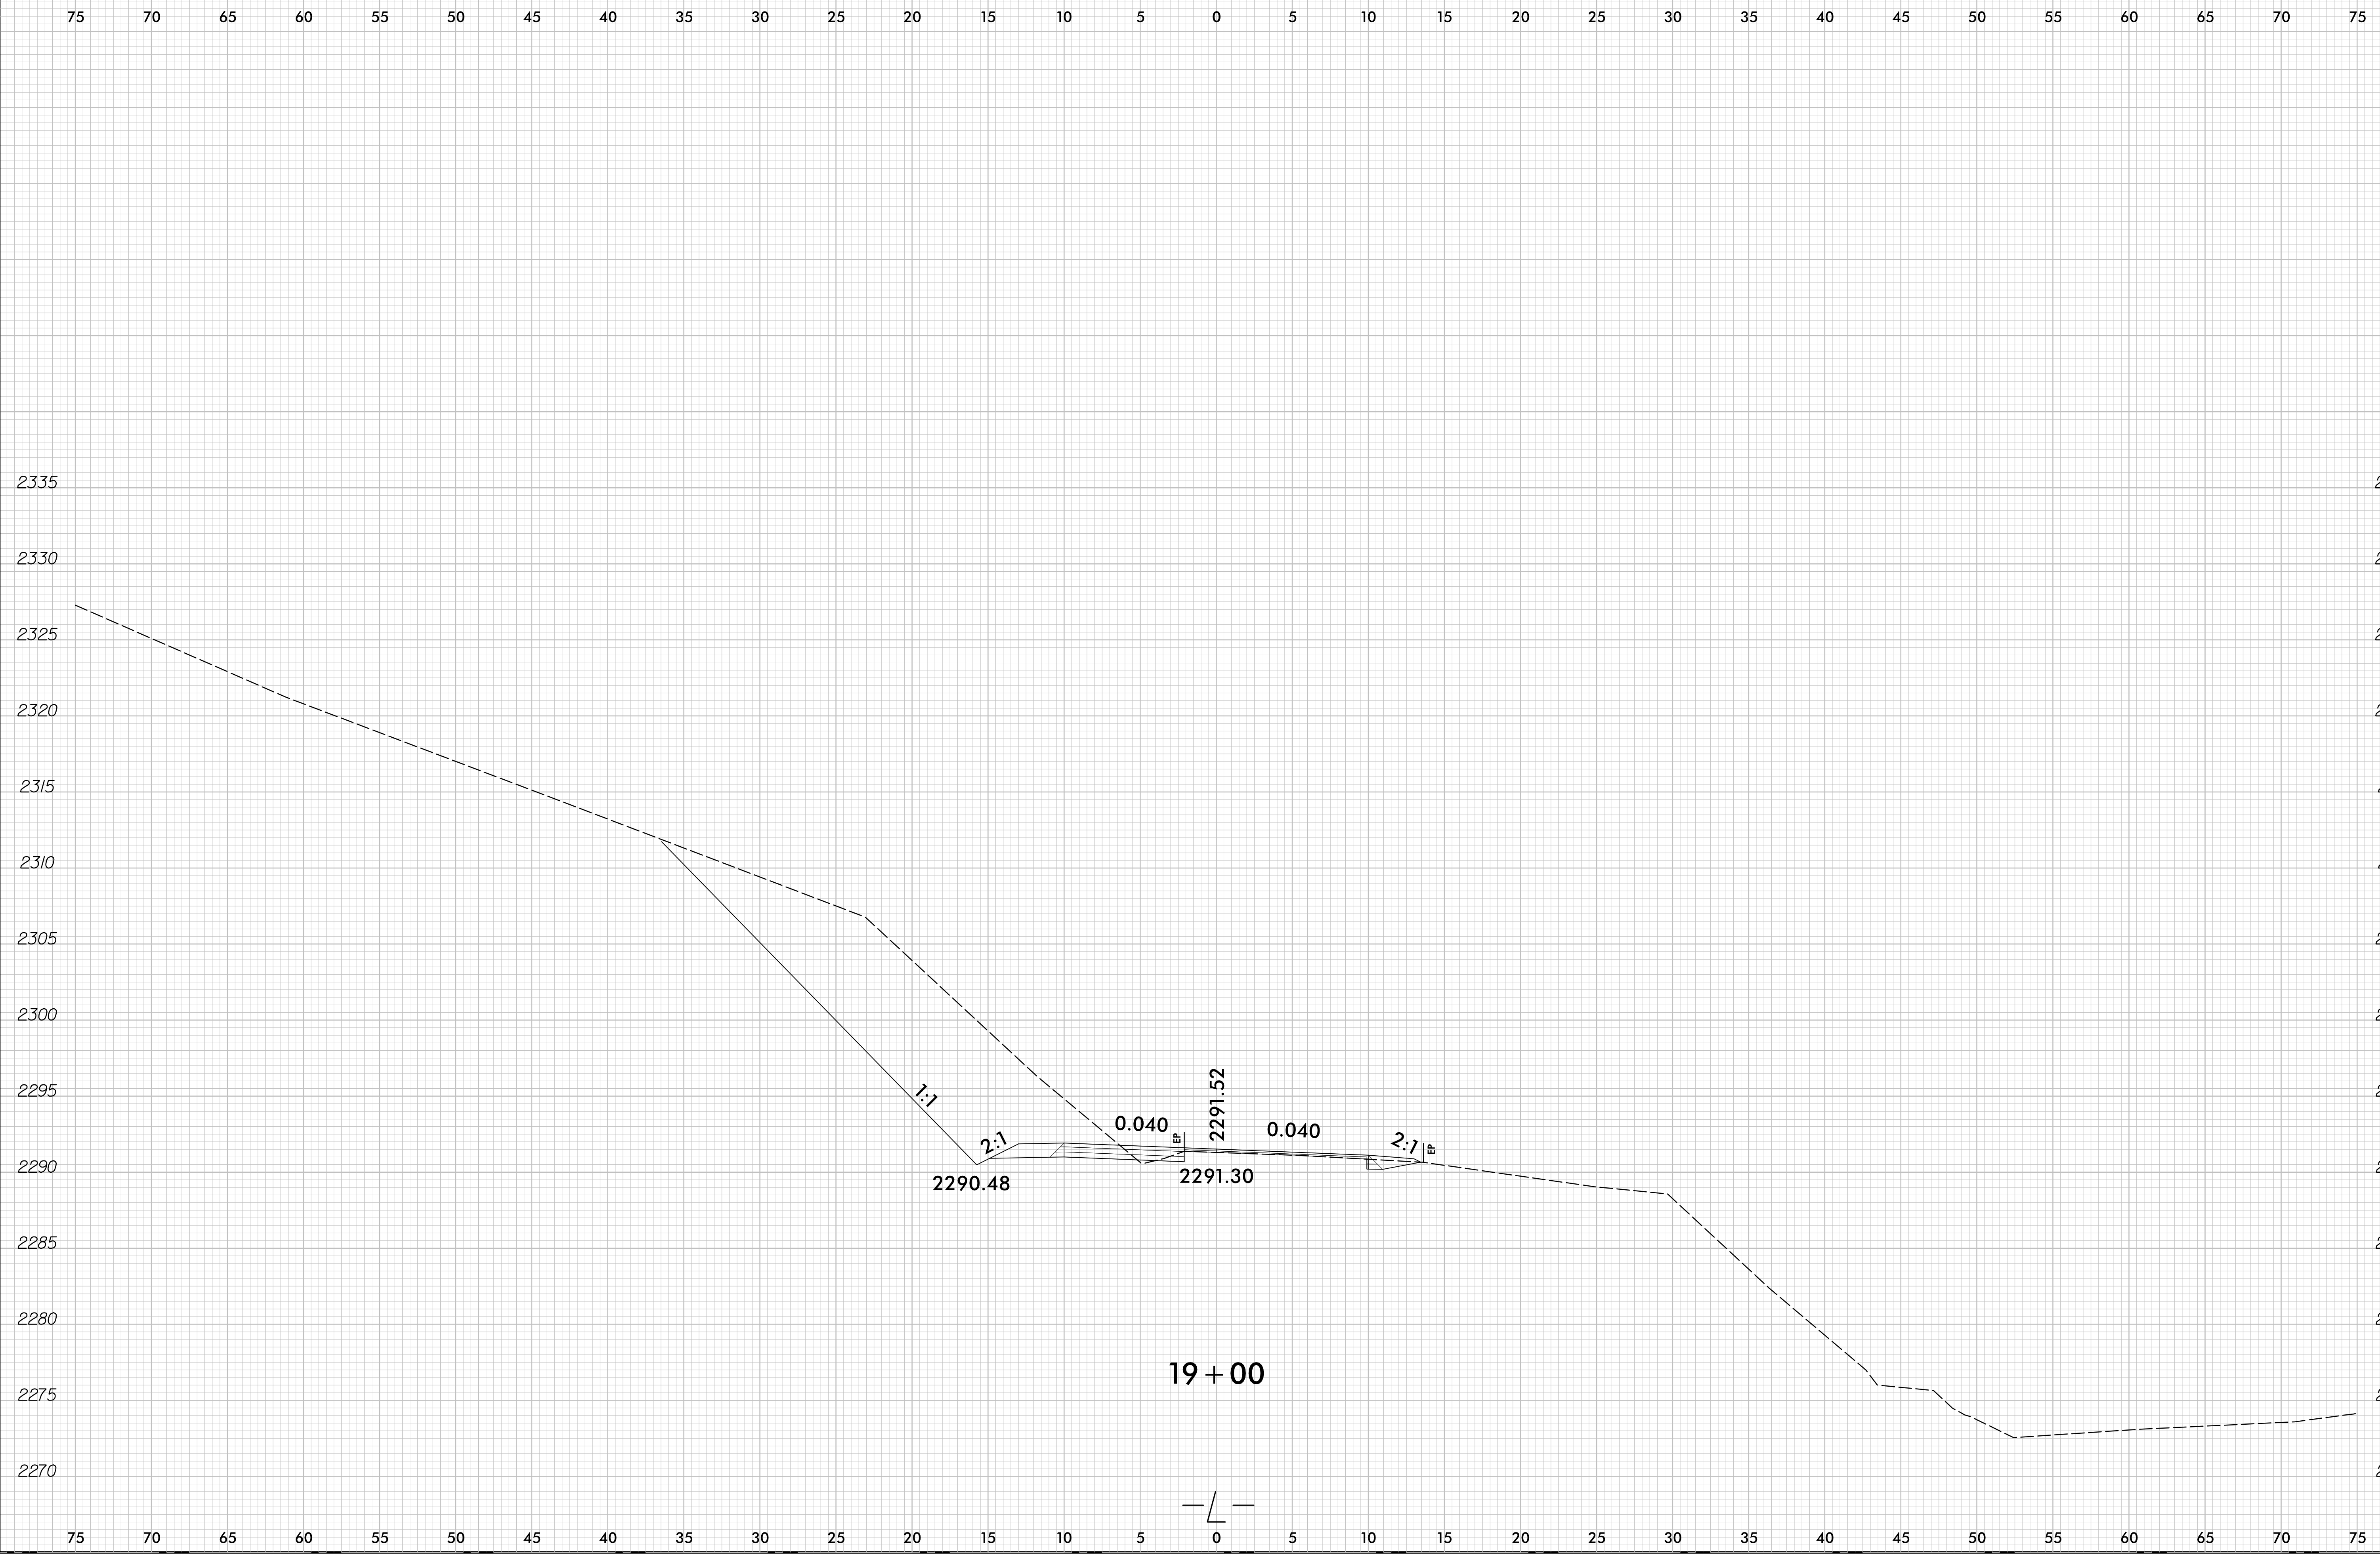


19 + 00

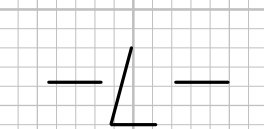

8/23/19
11/4/2023
P:\Roadway\Xsc\17BP14R158.rdy_xpl.L.dgn
SourceSL


0 2.5 5	PROJ. REFERENCE NO. B-6029	SHEET NO. X-9
---------	-------------------------------	------------------

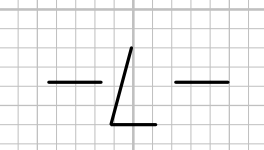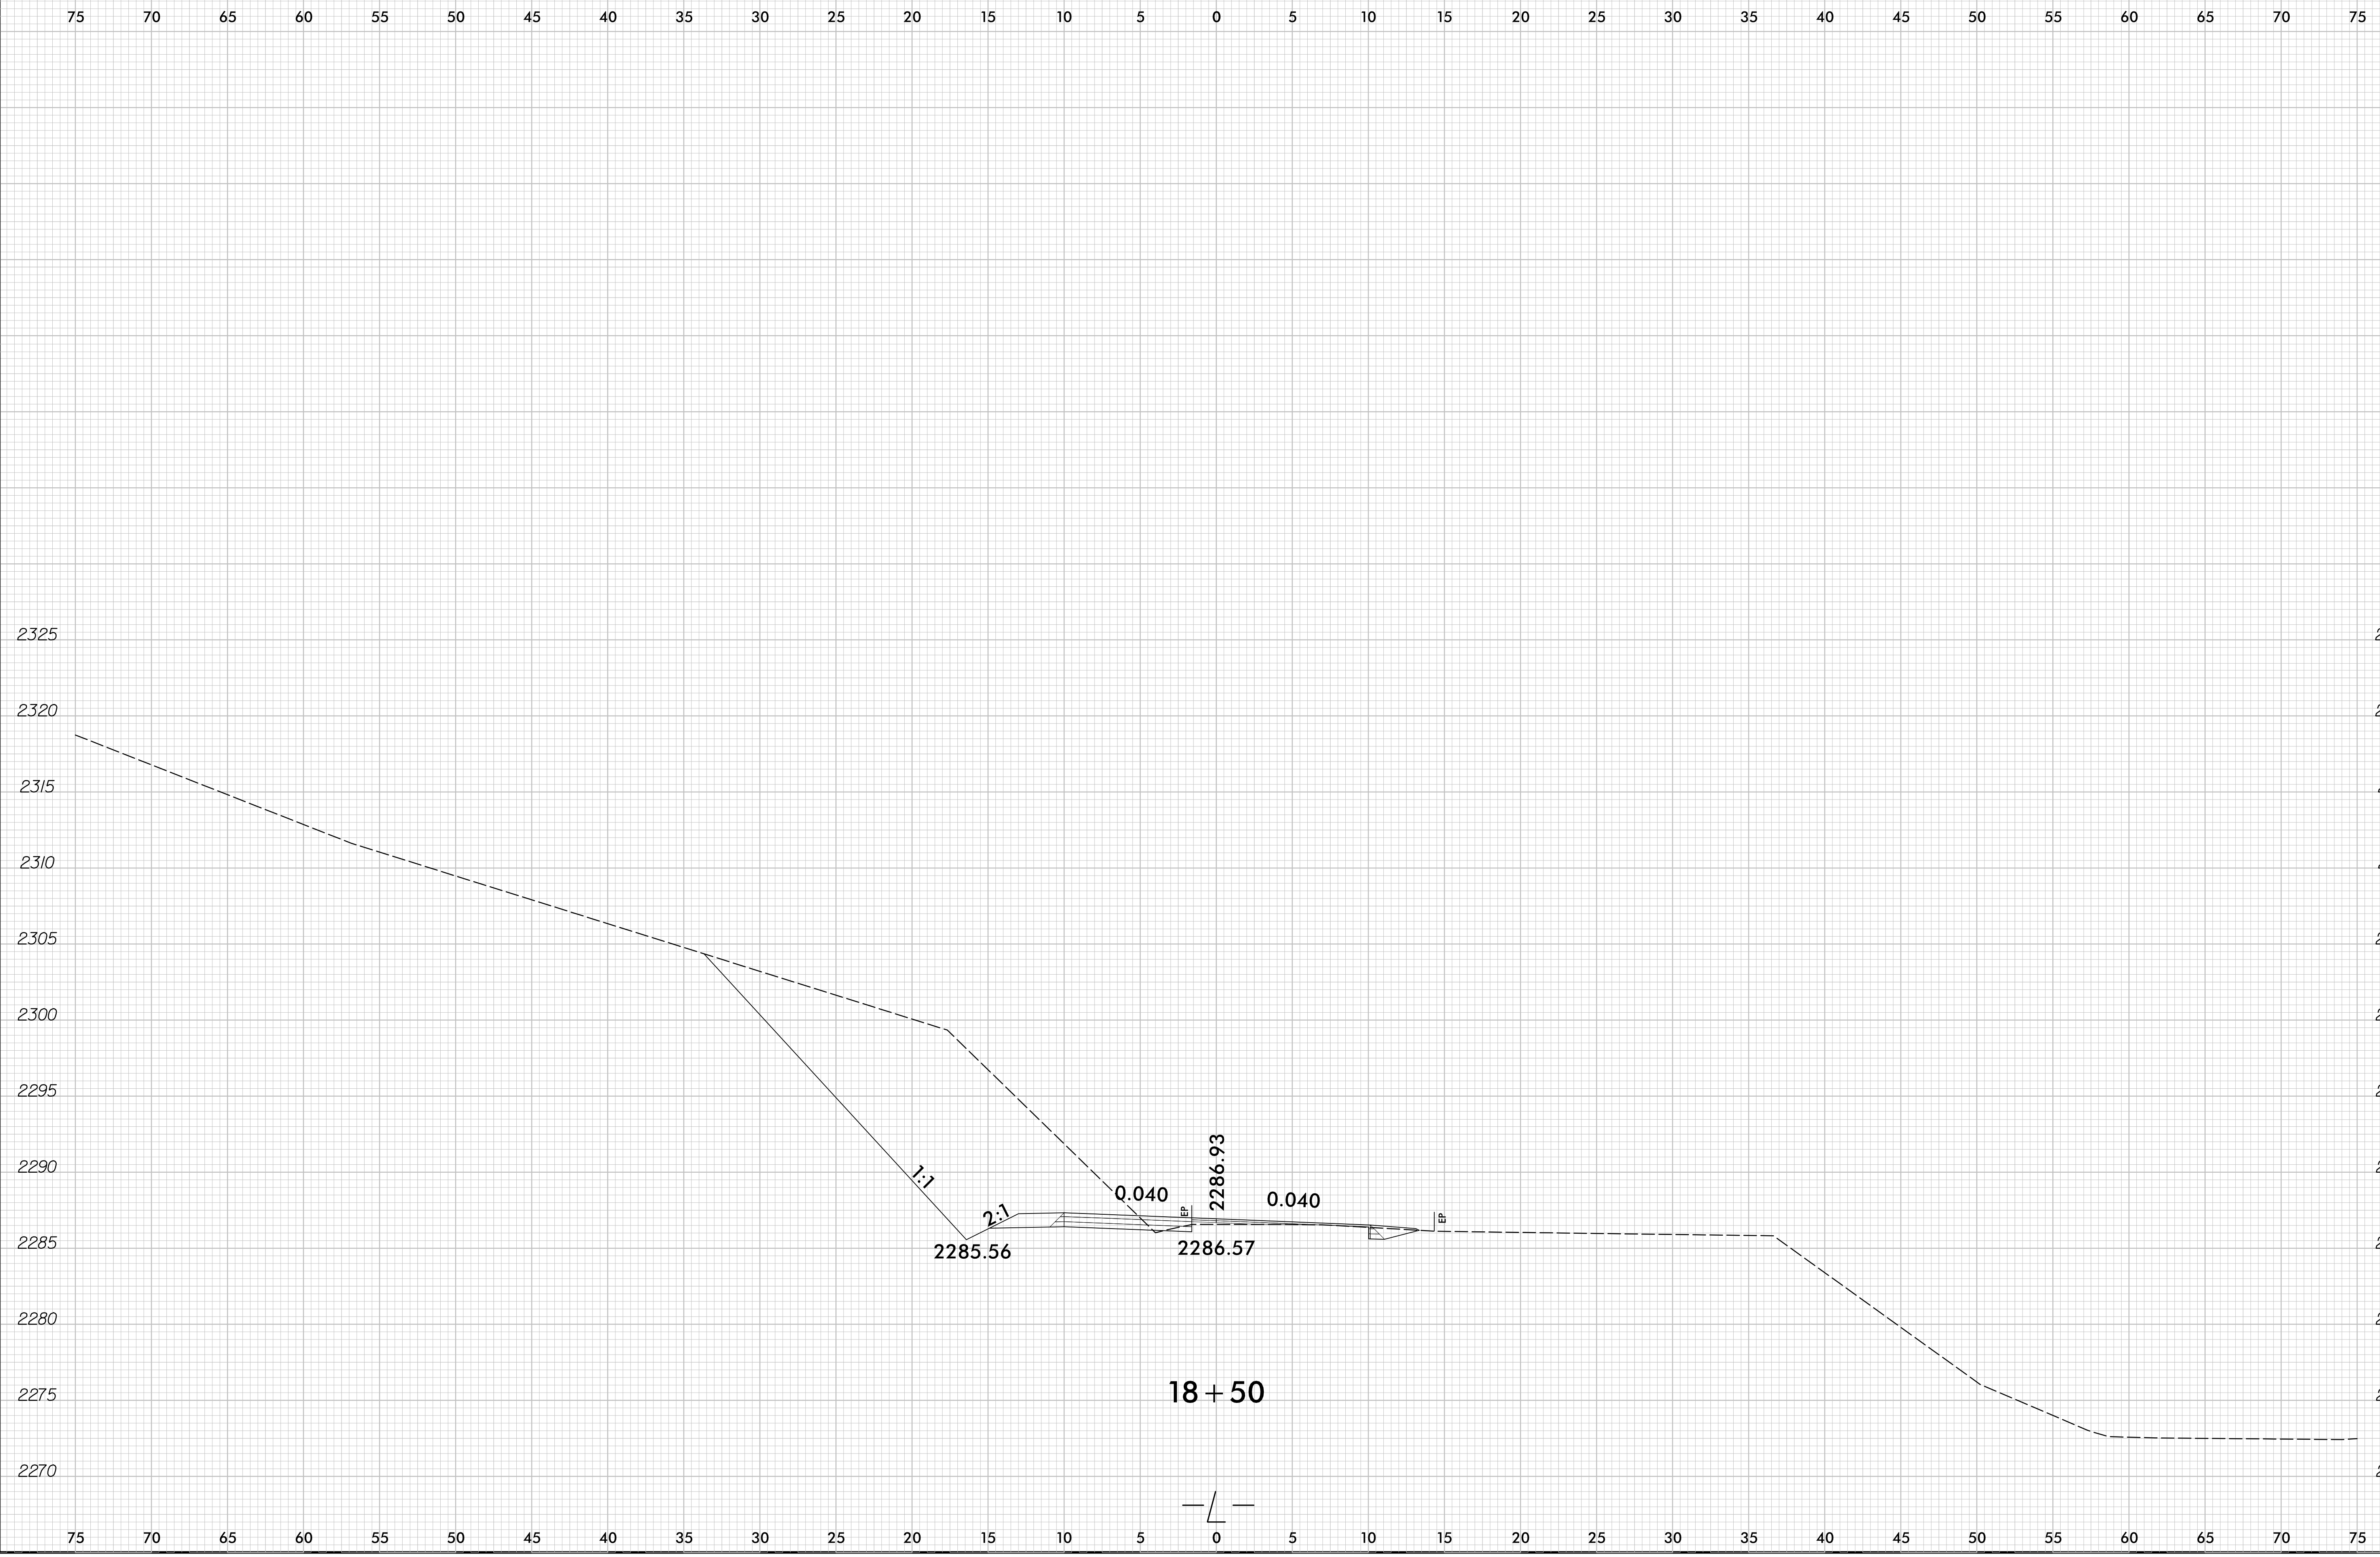

8/23/19

0 2.5 5	PROJ. REFERENCE NO.	SHEET NO.
	B-6029	X-11

75 70 65 60 55 50 45 40 35 30 25 20 15 10 5 0 5 10 15 20 25 30 35 40 45 50 55 60 65 70 75

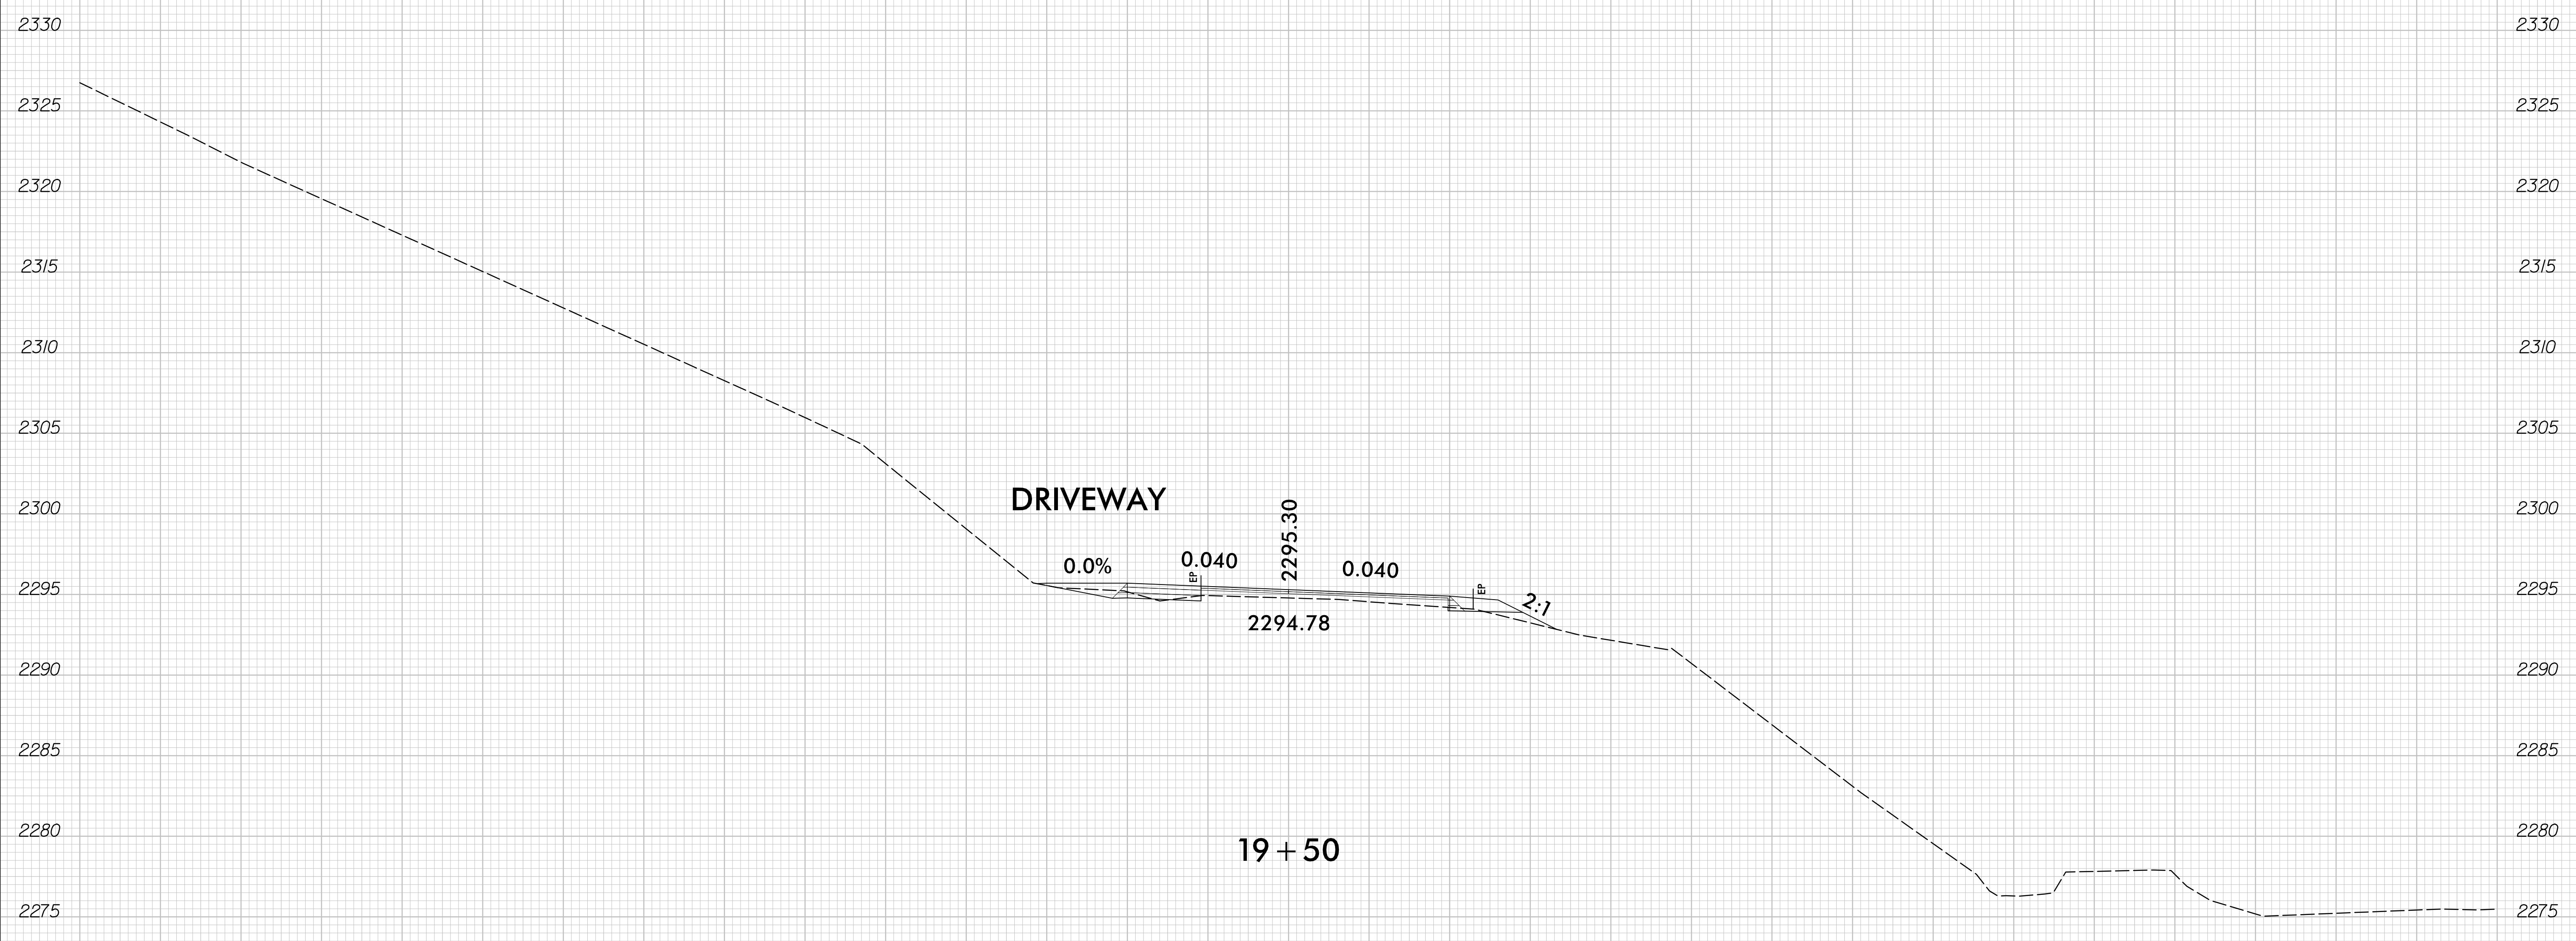

2330 2325 2320 2315 2310 2305 2300 2295 2290 2285 2280 2275

75 70 65 60 55 50 45 40 35 30 25 20 15 10 5 0 5 10 15 20 25 30 35 40 45 50 55 60 65 70 75

DRIVEWAY

0.0% 0.040 0.040 2:1



2295.30 2294.78

19+50

11/4/2023
P:\Roadway\Xsc\17BP14R158_rdy_xpl.L.dgn
SourceSL


8/23/19
11/4/2023
P:\Projects\Xsc\17BP14R158_rdy_xpl.L.dgn
SourceSL

0 2.5 5	PROJ. REFERENCE NO.	SHEET NO.
	B-6029	X-12

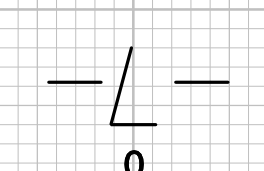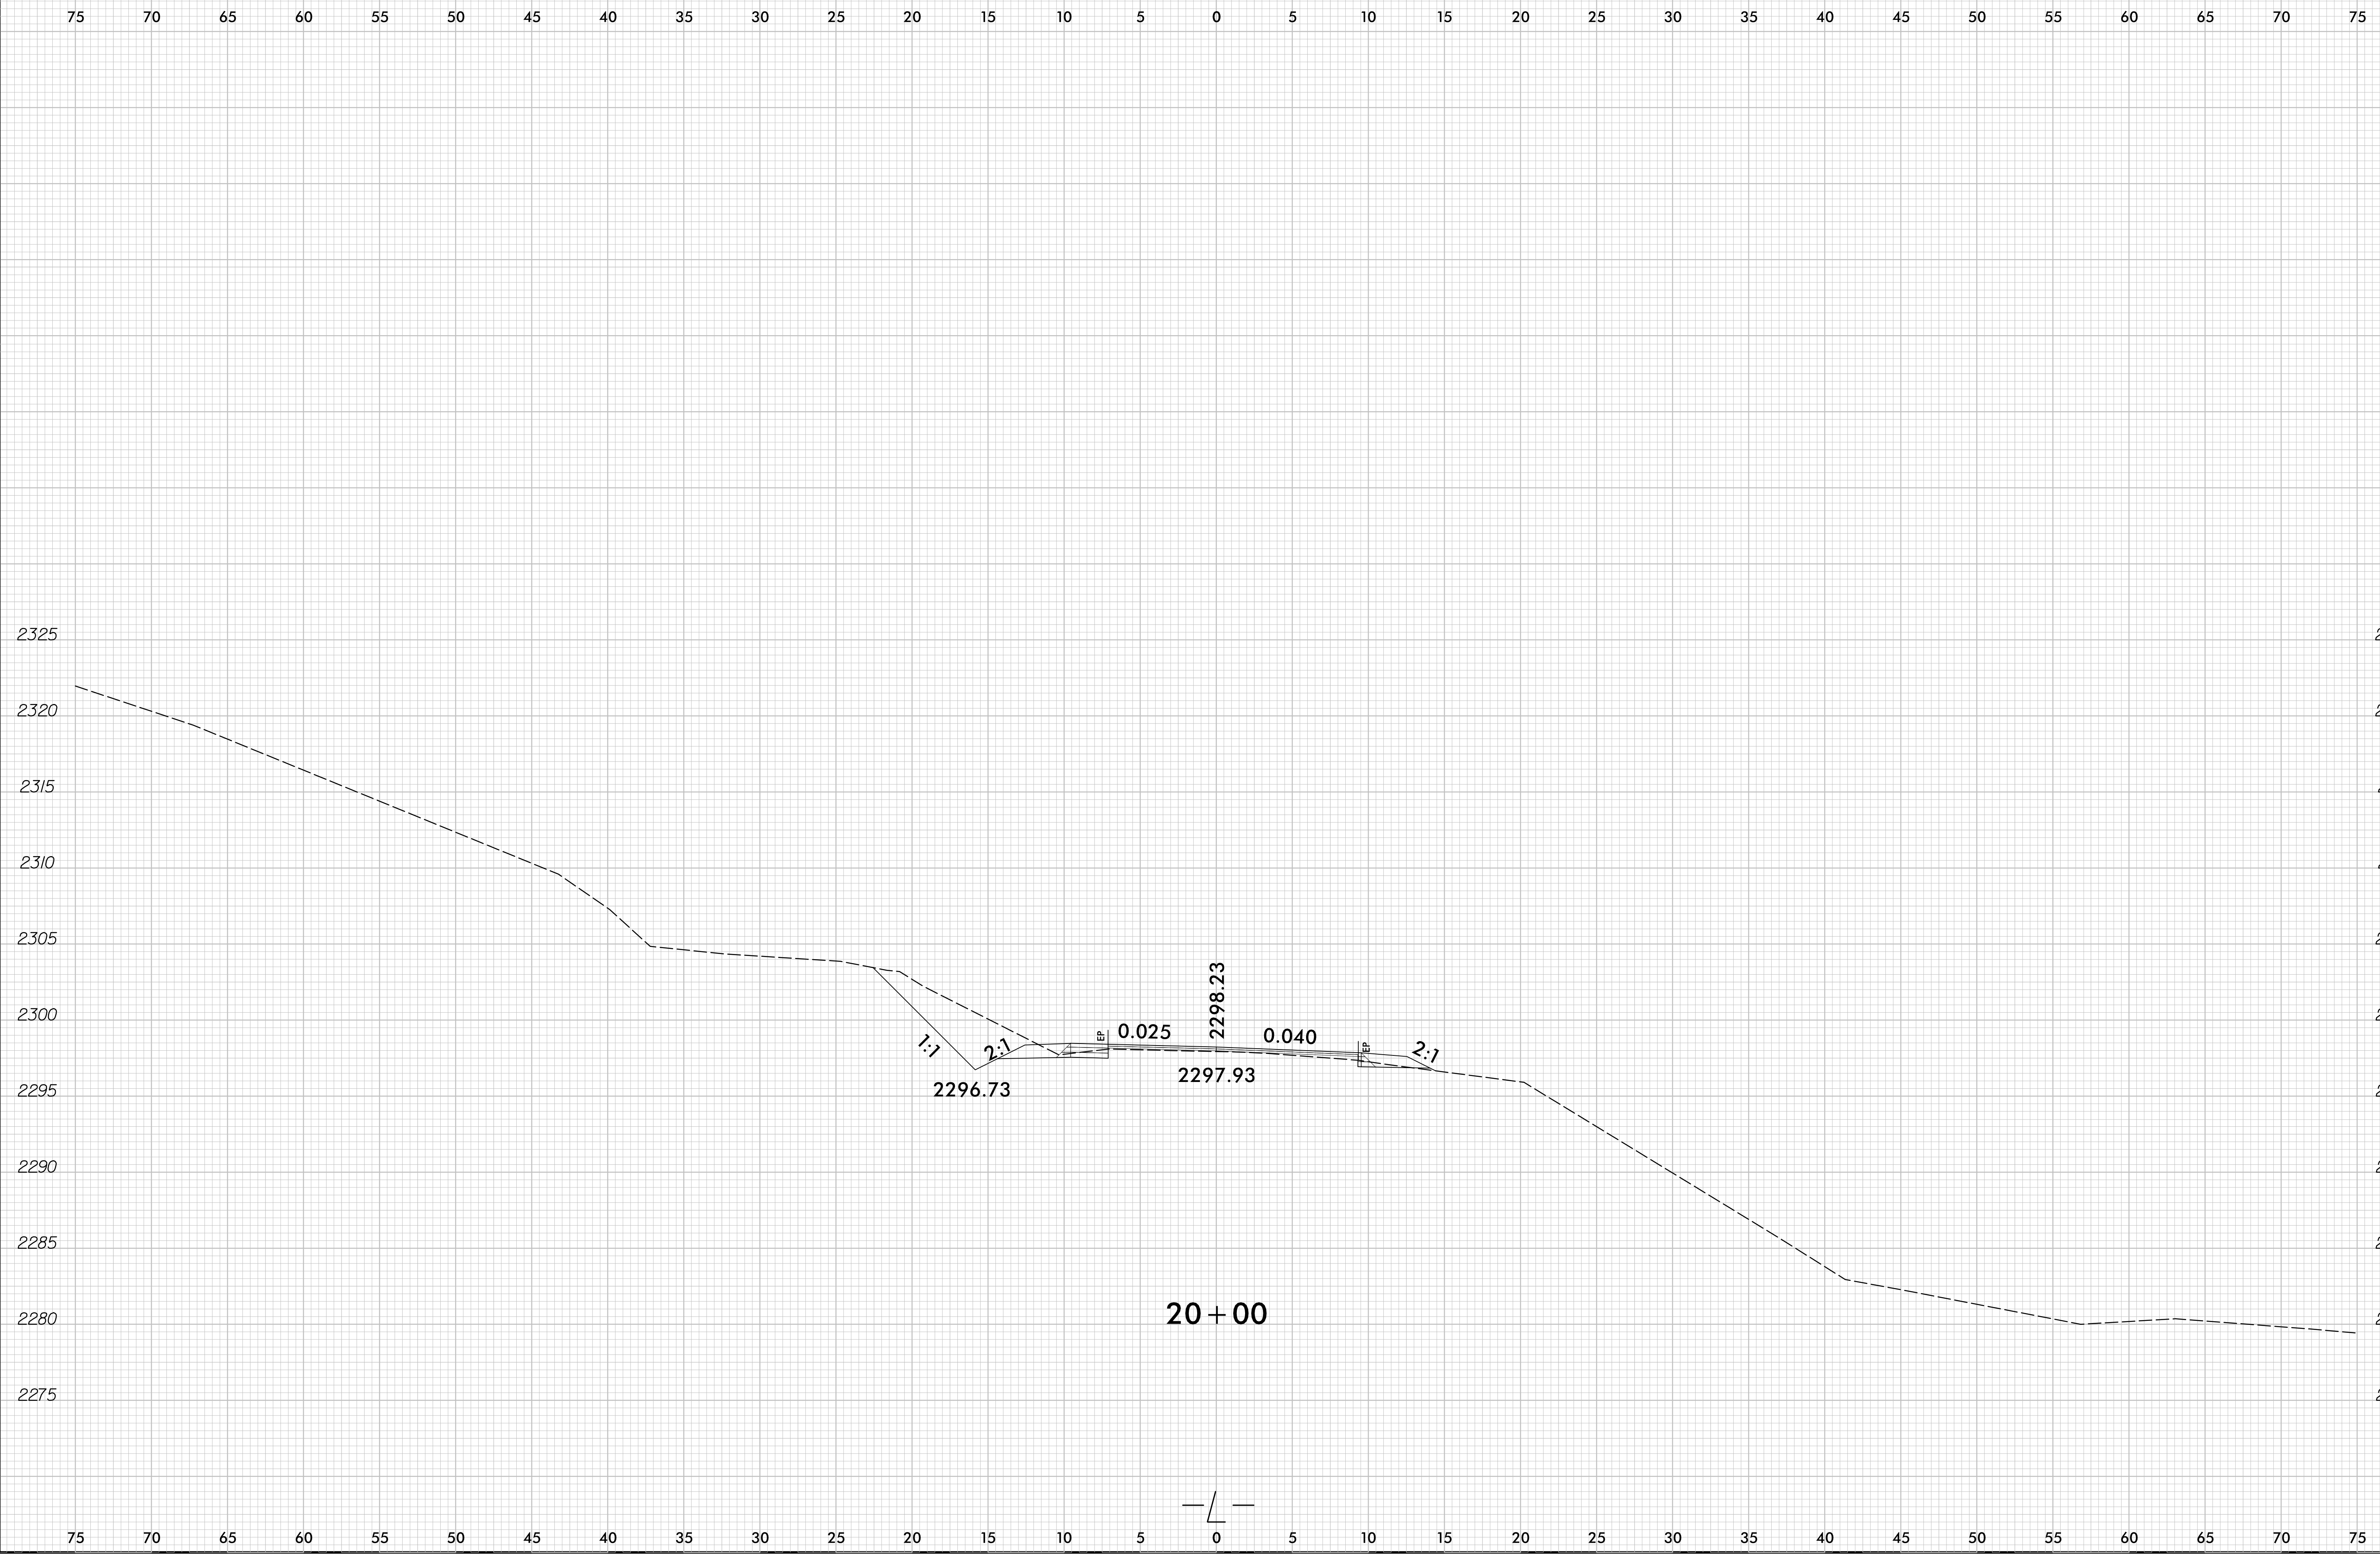


8/23/19
11/4/2023
E:\Projects\Xsc\17BP14R158_rdy_xp1.L.dgn
SourceSL

0 2.5 5	PROJ. REFERENCE NO.	SHEET NO.
	B-6029	X-13

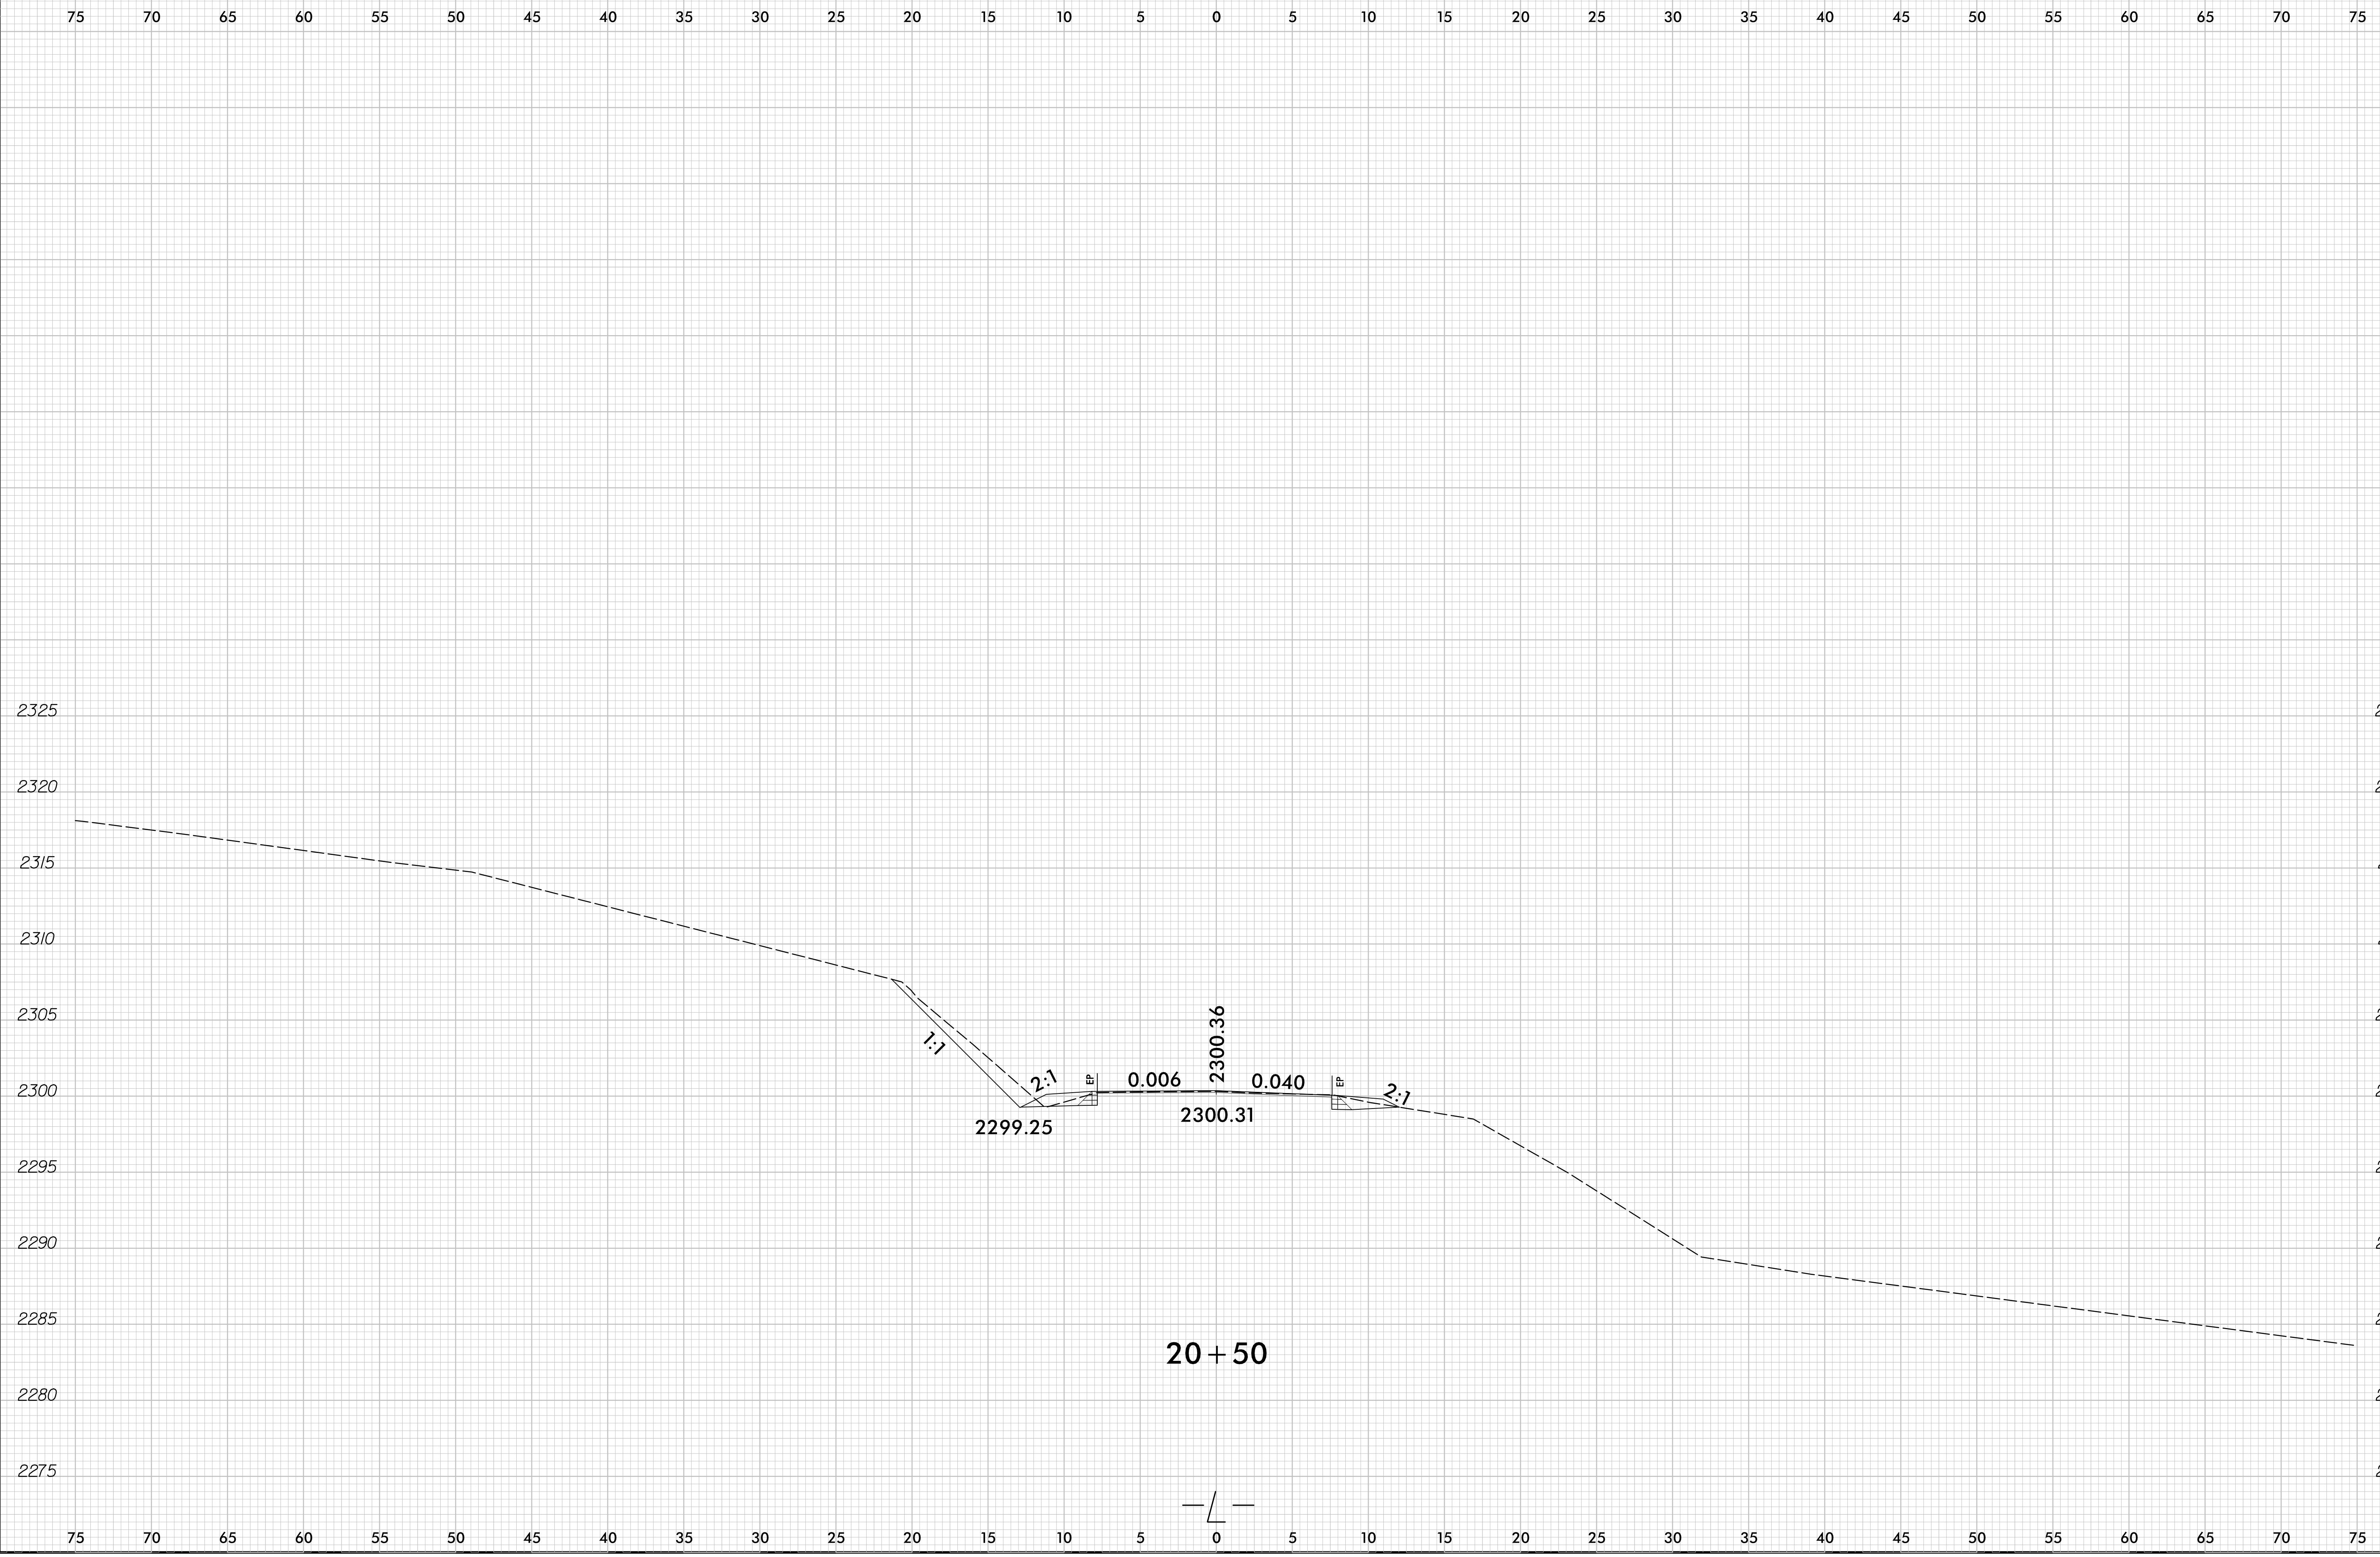


8/23/19
11/4/2023
P:\Roadway\Xsc\17BP14R158_rdy_xpl.L.dgn
SourceSL

0 2.5 5	PROJ. REFERENCE NO.	SHEET NO.
	B-6029	X-14

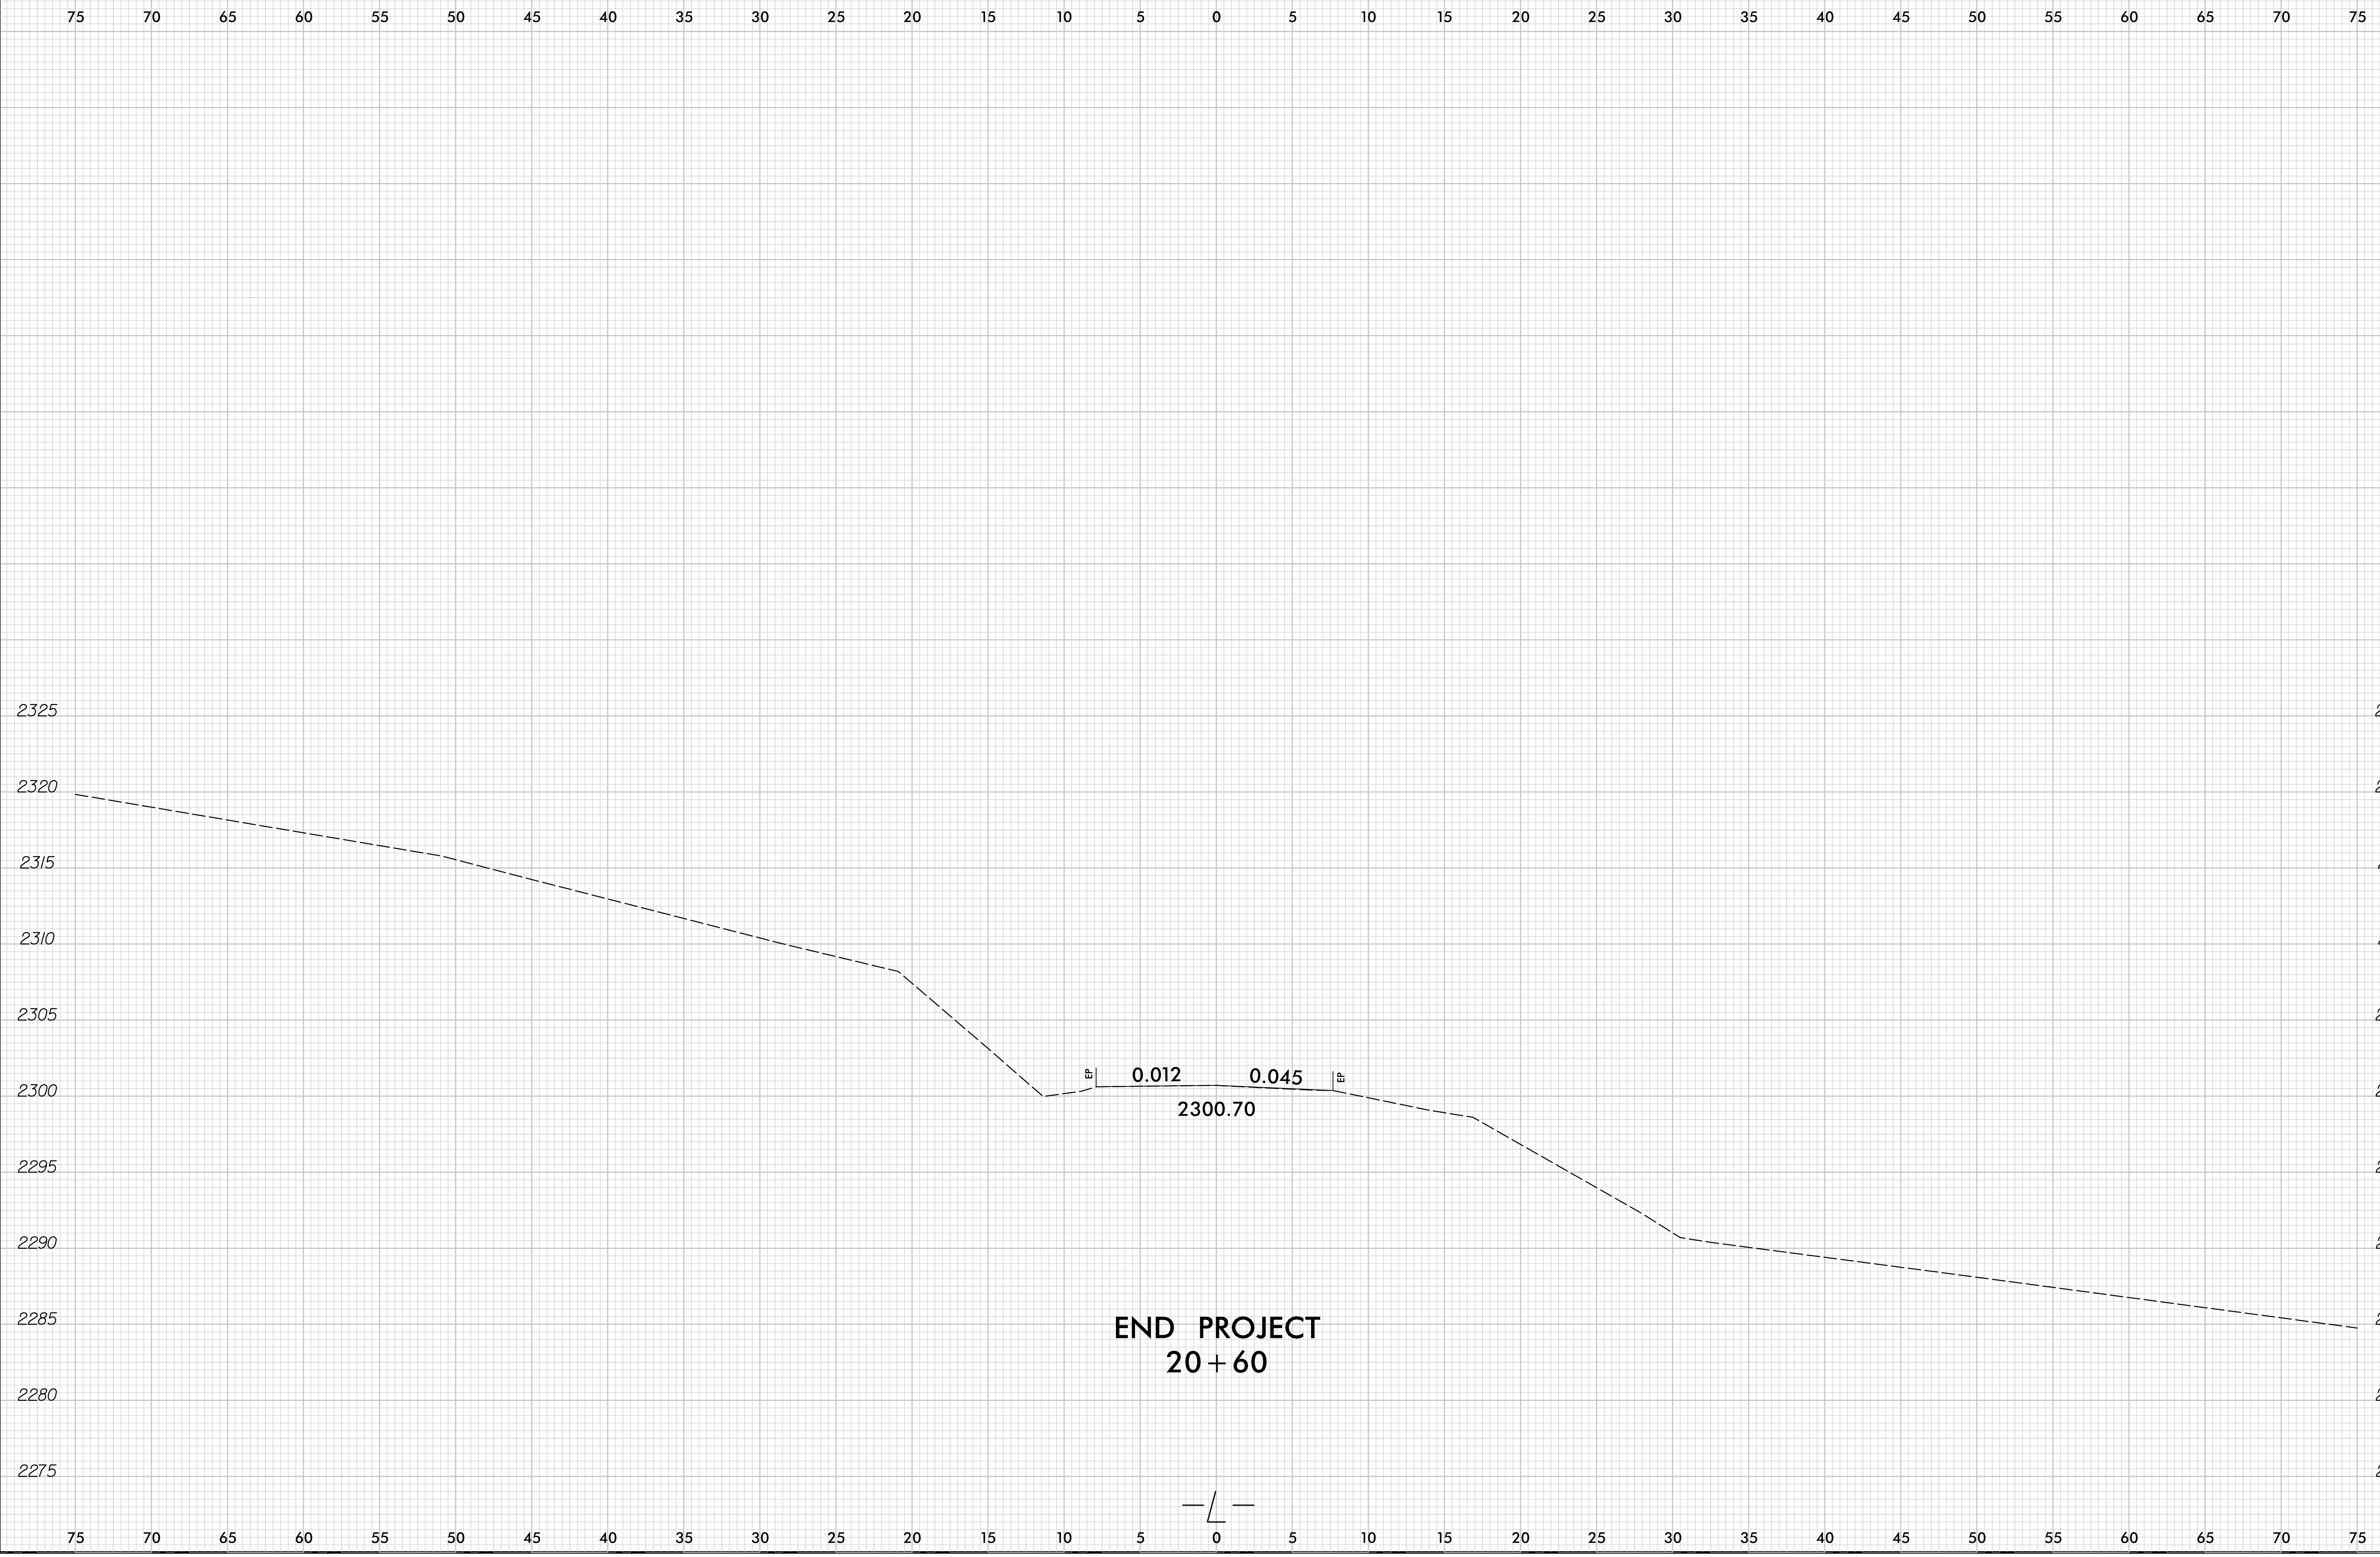


END PROJECT
20+60

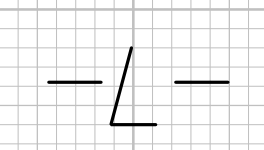

8/23/19

0 2.5 5	PROJ. REFERENCE NO.	SHEET NO.
	B-6029	X-15


75 70 65 60 55 50 45 40 35 30 25 20 15 10 5 0 5 10 15 20 25 30 35 40 45 50 55 60 65 70 75

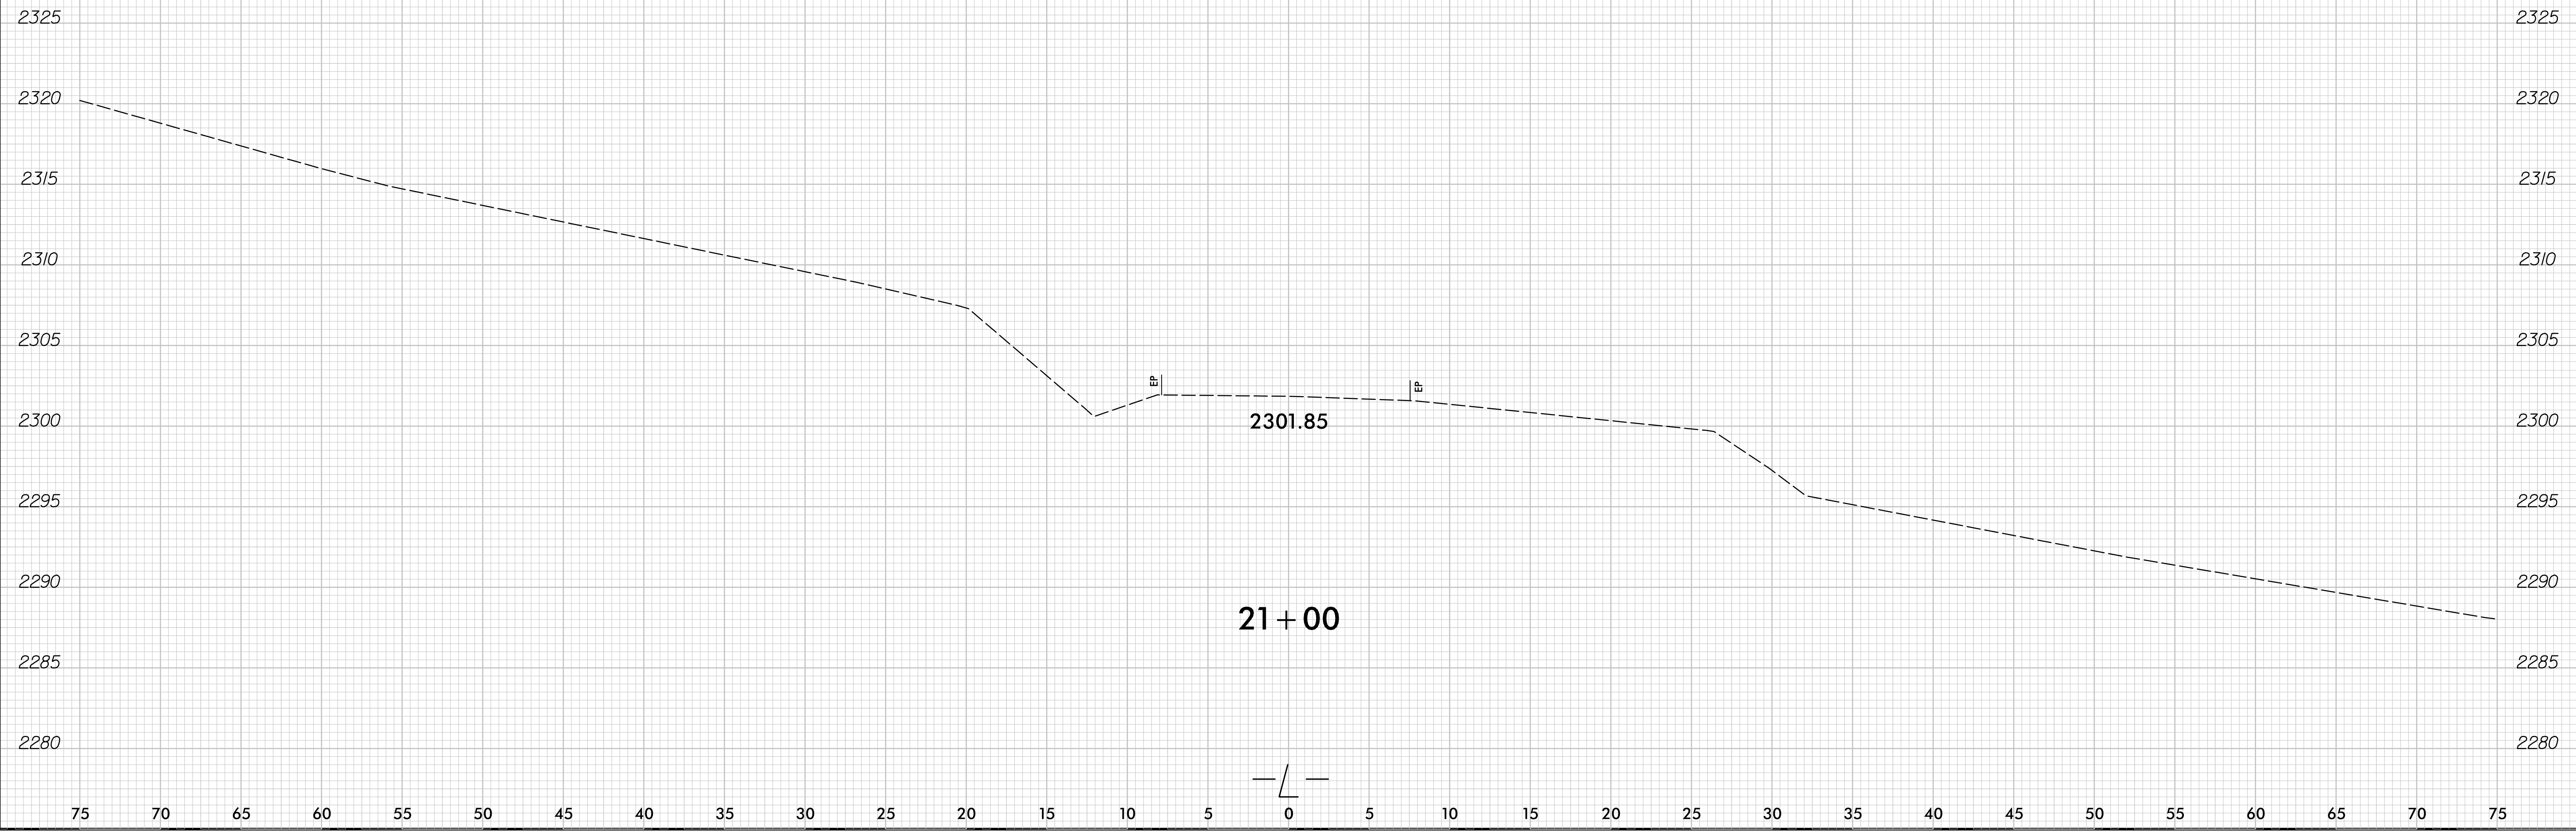

11/4/2023
P:\Roadway\Xsc\17BP14R158_rdy_xp1.L.dgn
Source:SL

6/23/16

0 2.5 5	PROJ. REFERENCE NO. B-6029	SHEET NO. X-16
---------	-------------------------------	-------------------

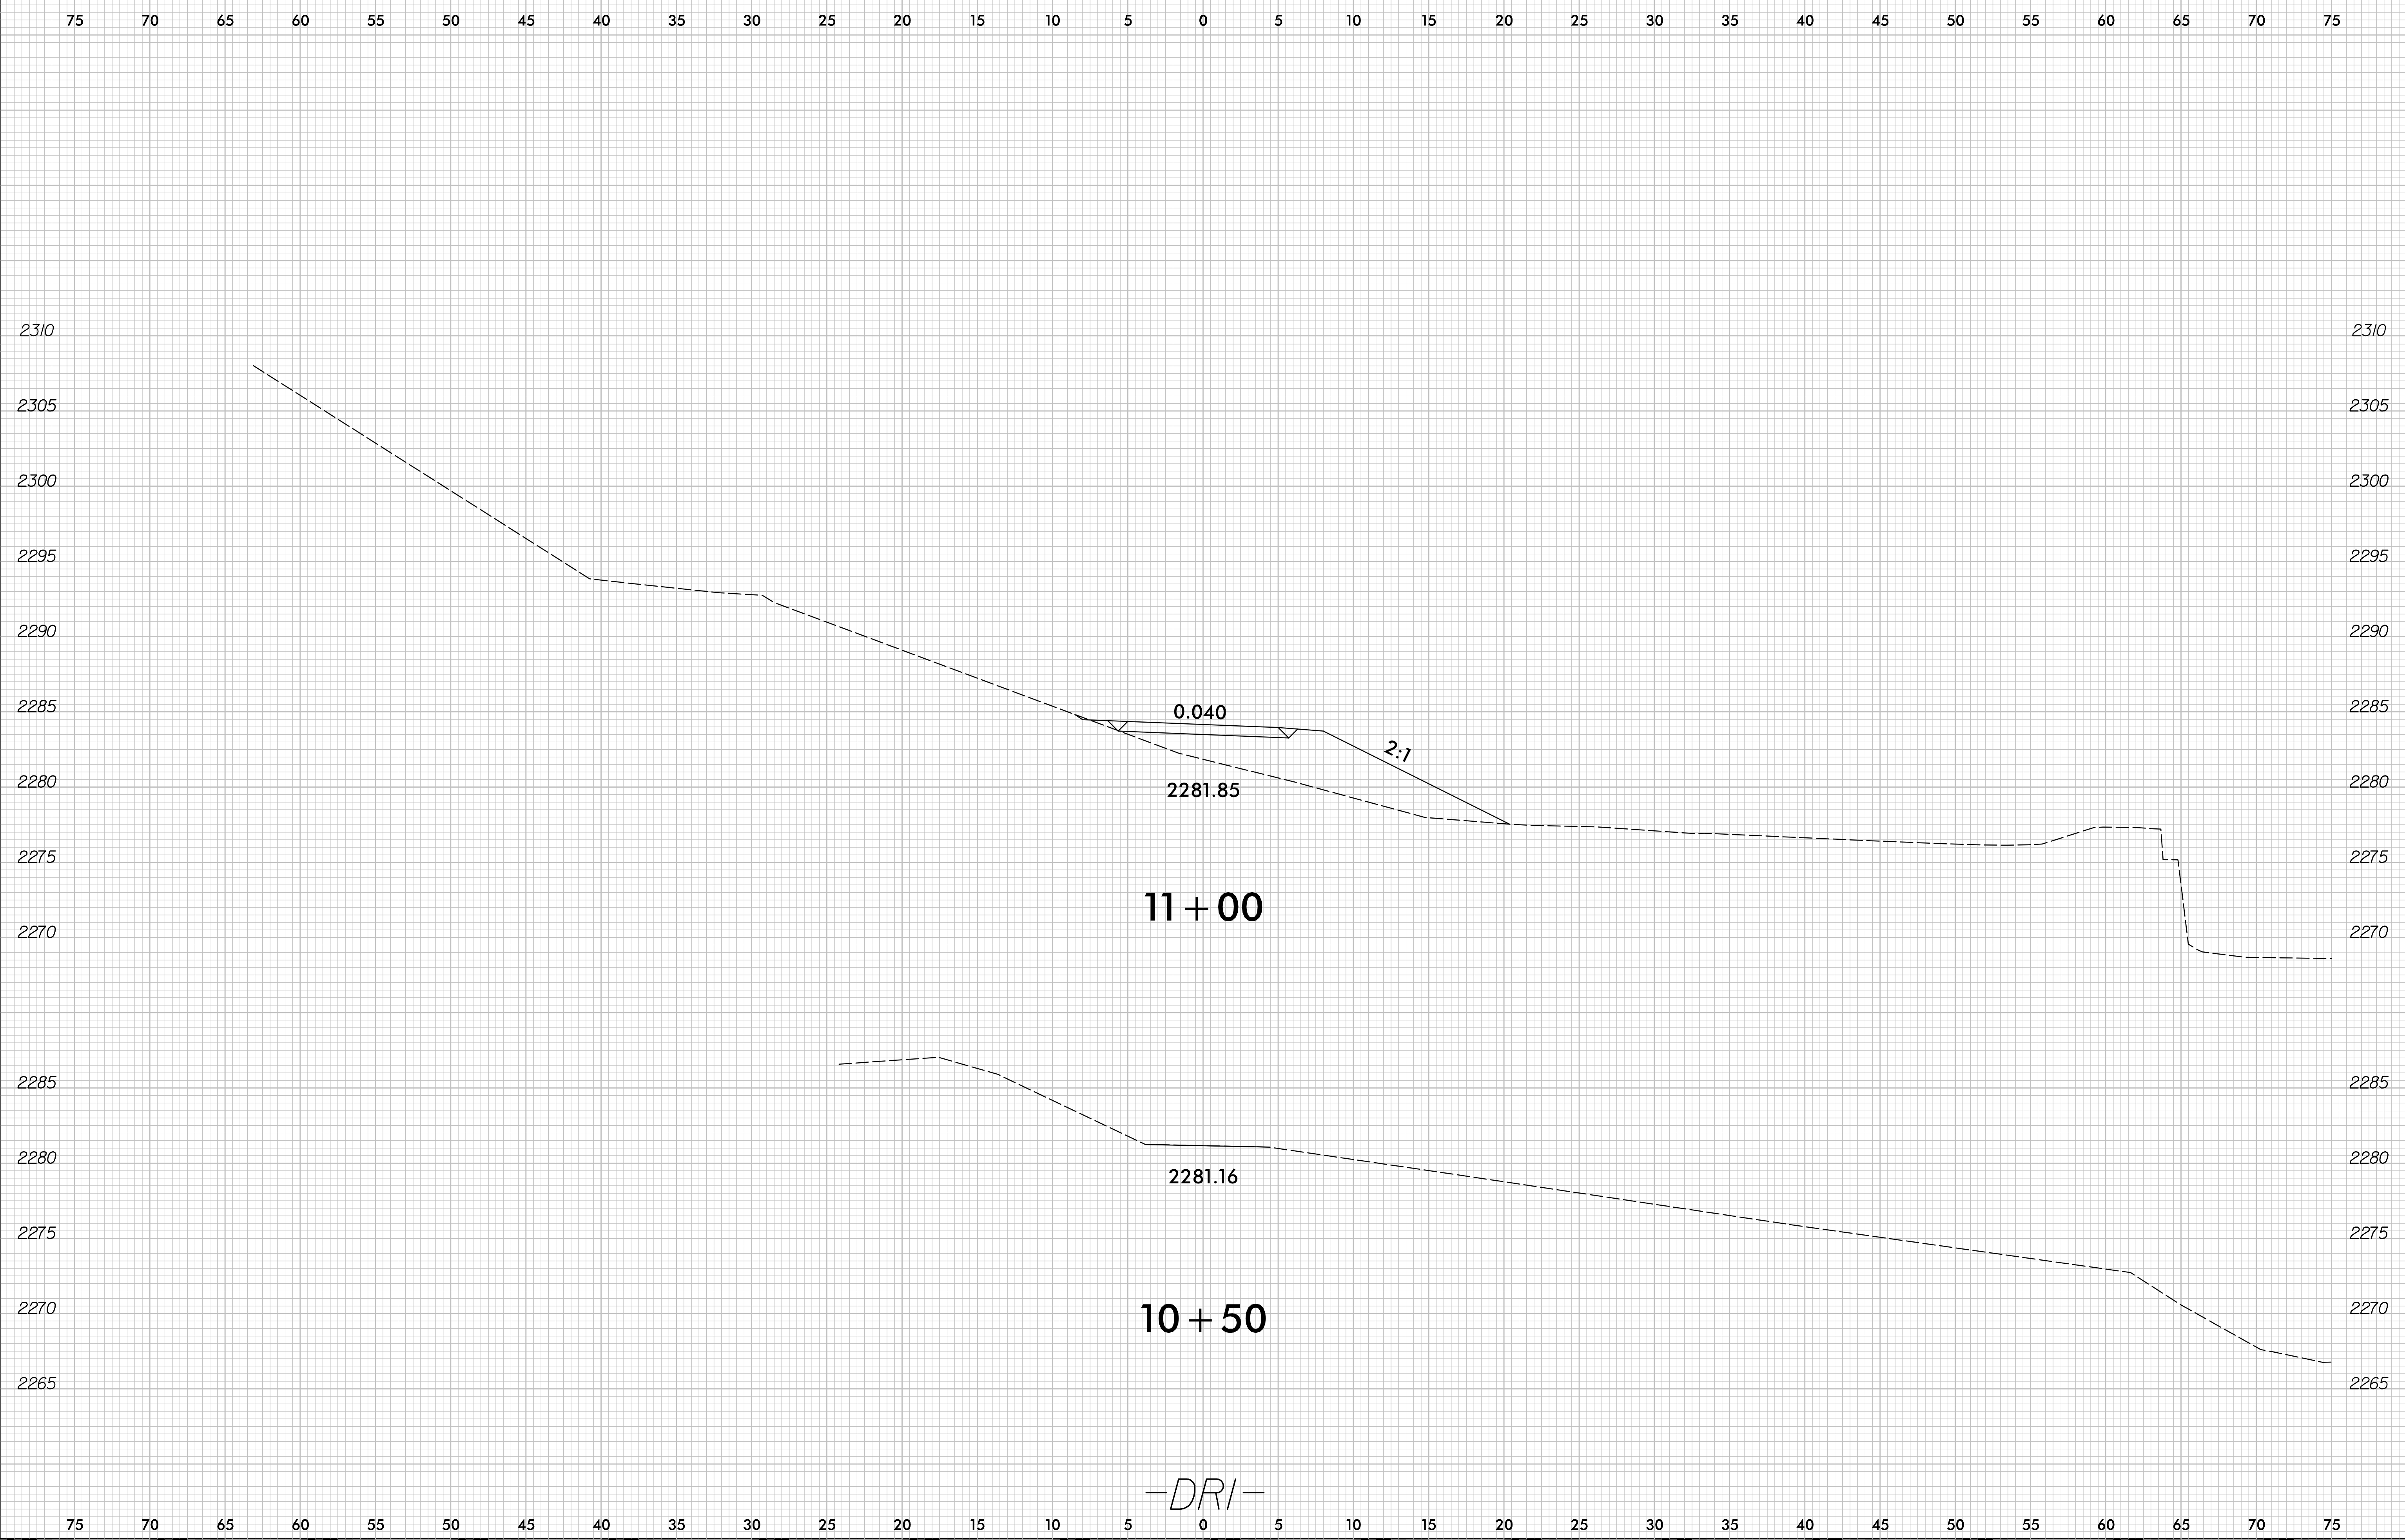


11/14/2023
P:\Roadway\Xsc\17BP14R156_rdy_xp1_DRI.dgn

-DRI-

6/23/16


0 2.5 5	PROJ. REFERENCE NO. B-6029	SHEET NO. X-17
---------	-------------------------------	-------------------

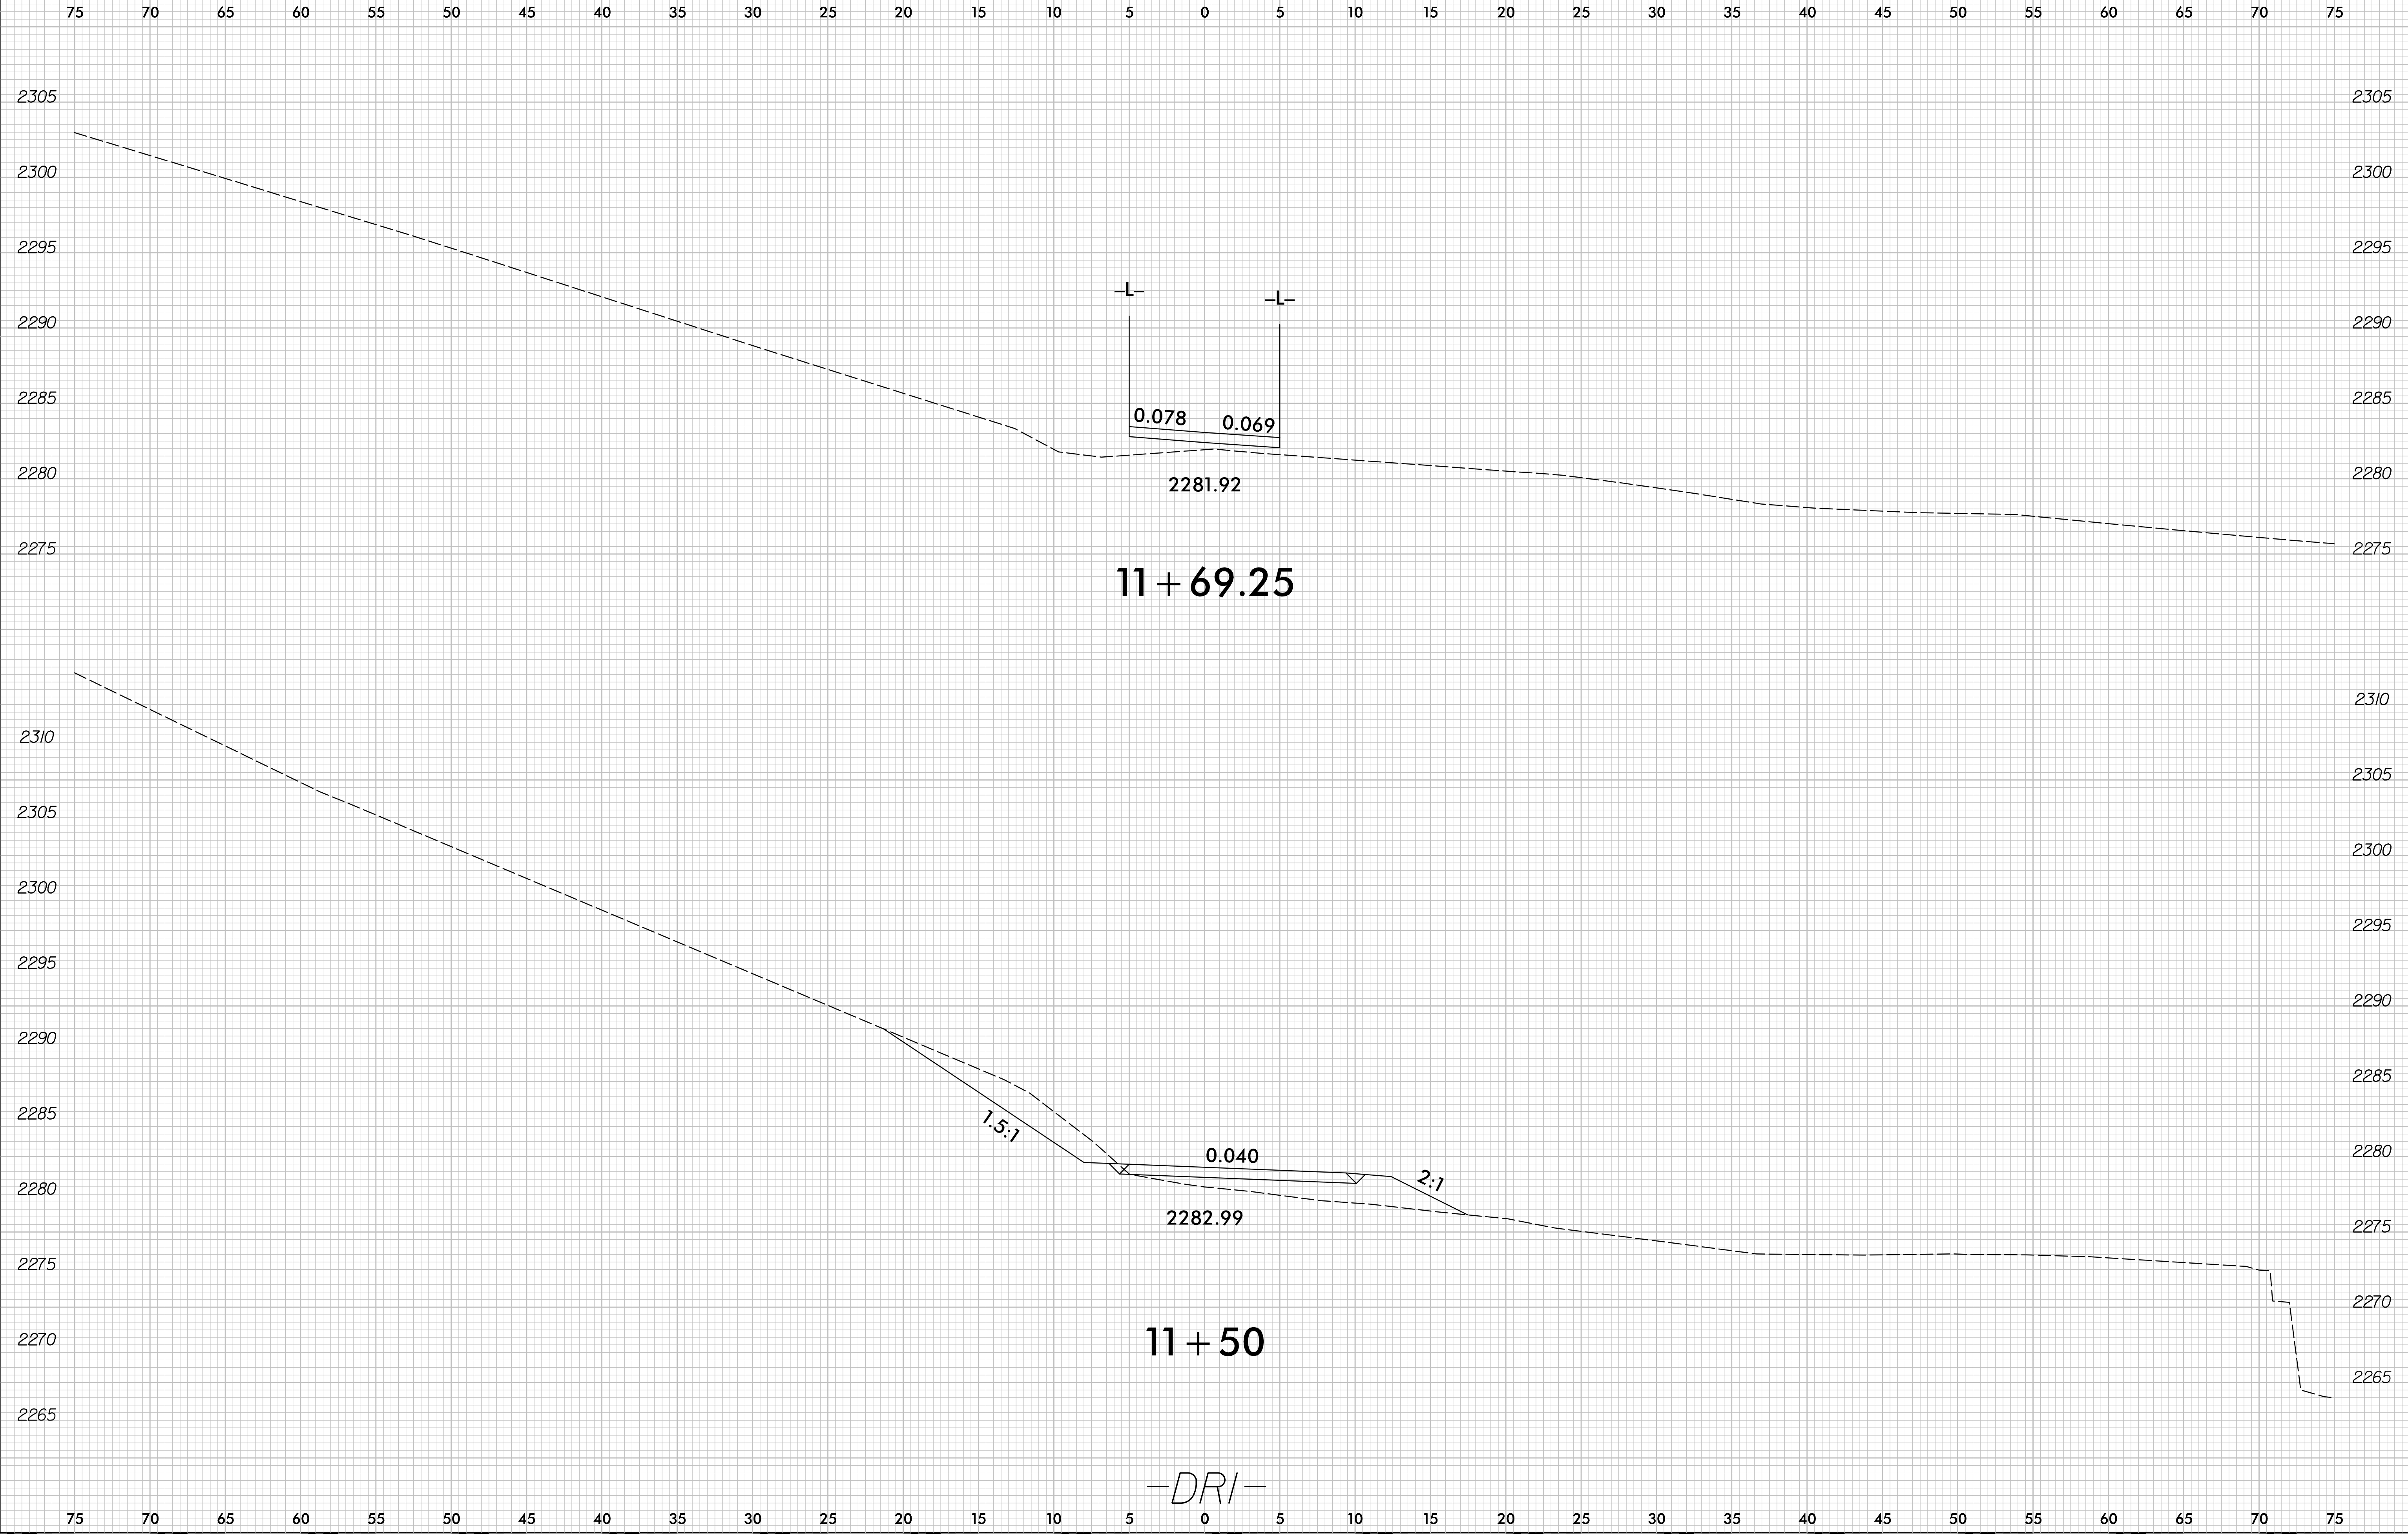

11/14/2023
C:\Roadway\Xsc\178P14R156_rdy_xp1_LDR1.dgn

6/23/16

0 2.5 5	PROJ. REFERENCE NO. B-6029	SHEET NO. X-18
---------	-------------------------------	-------------------

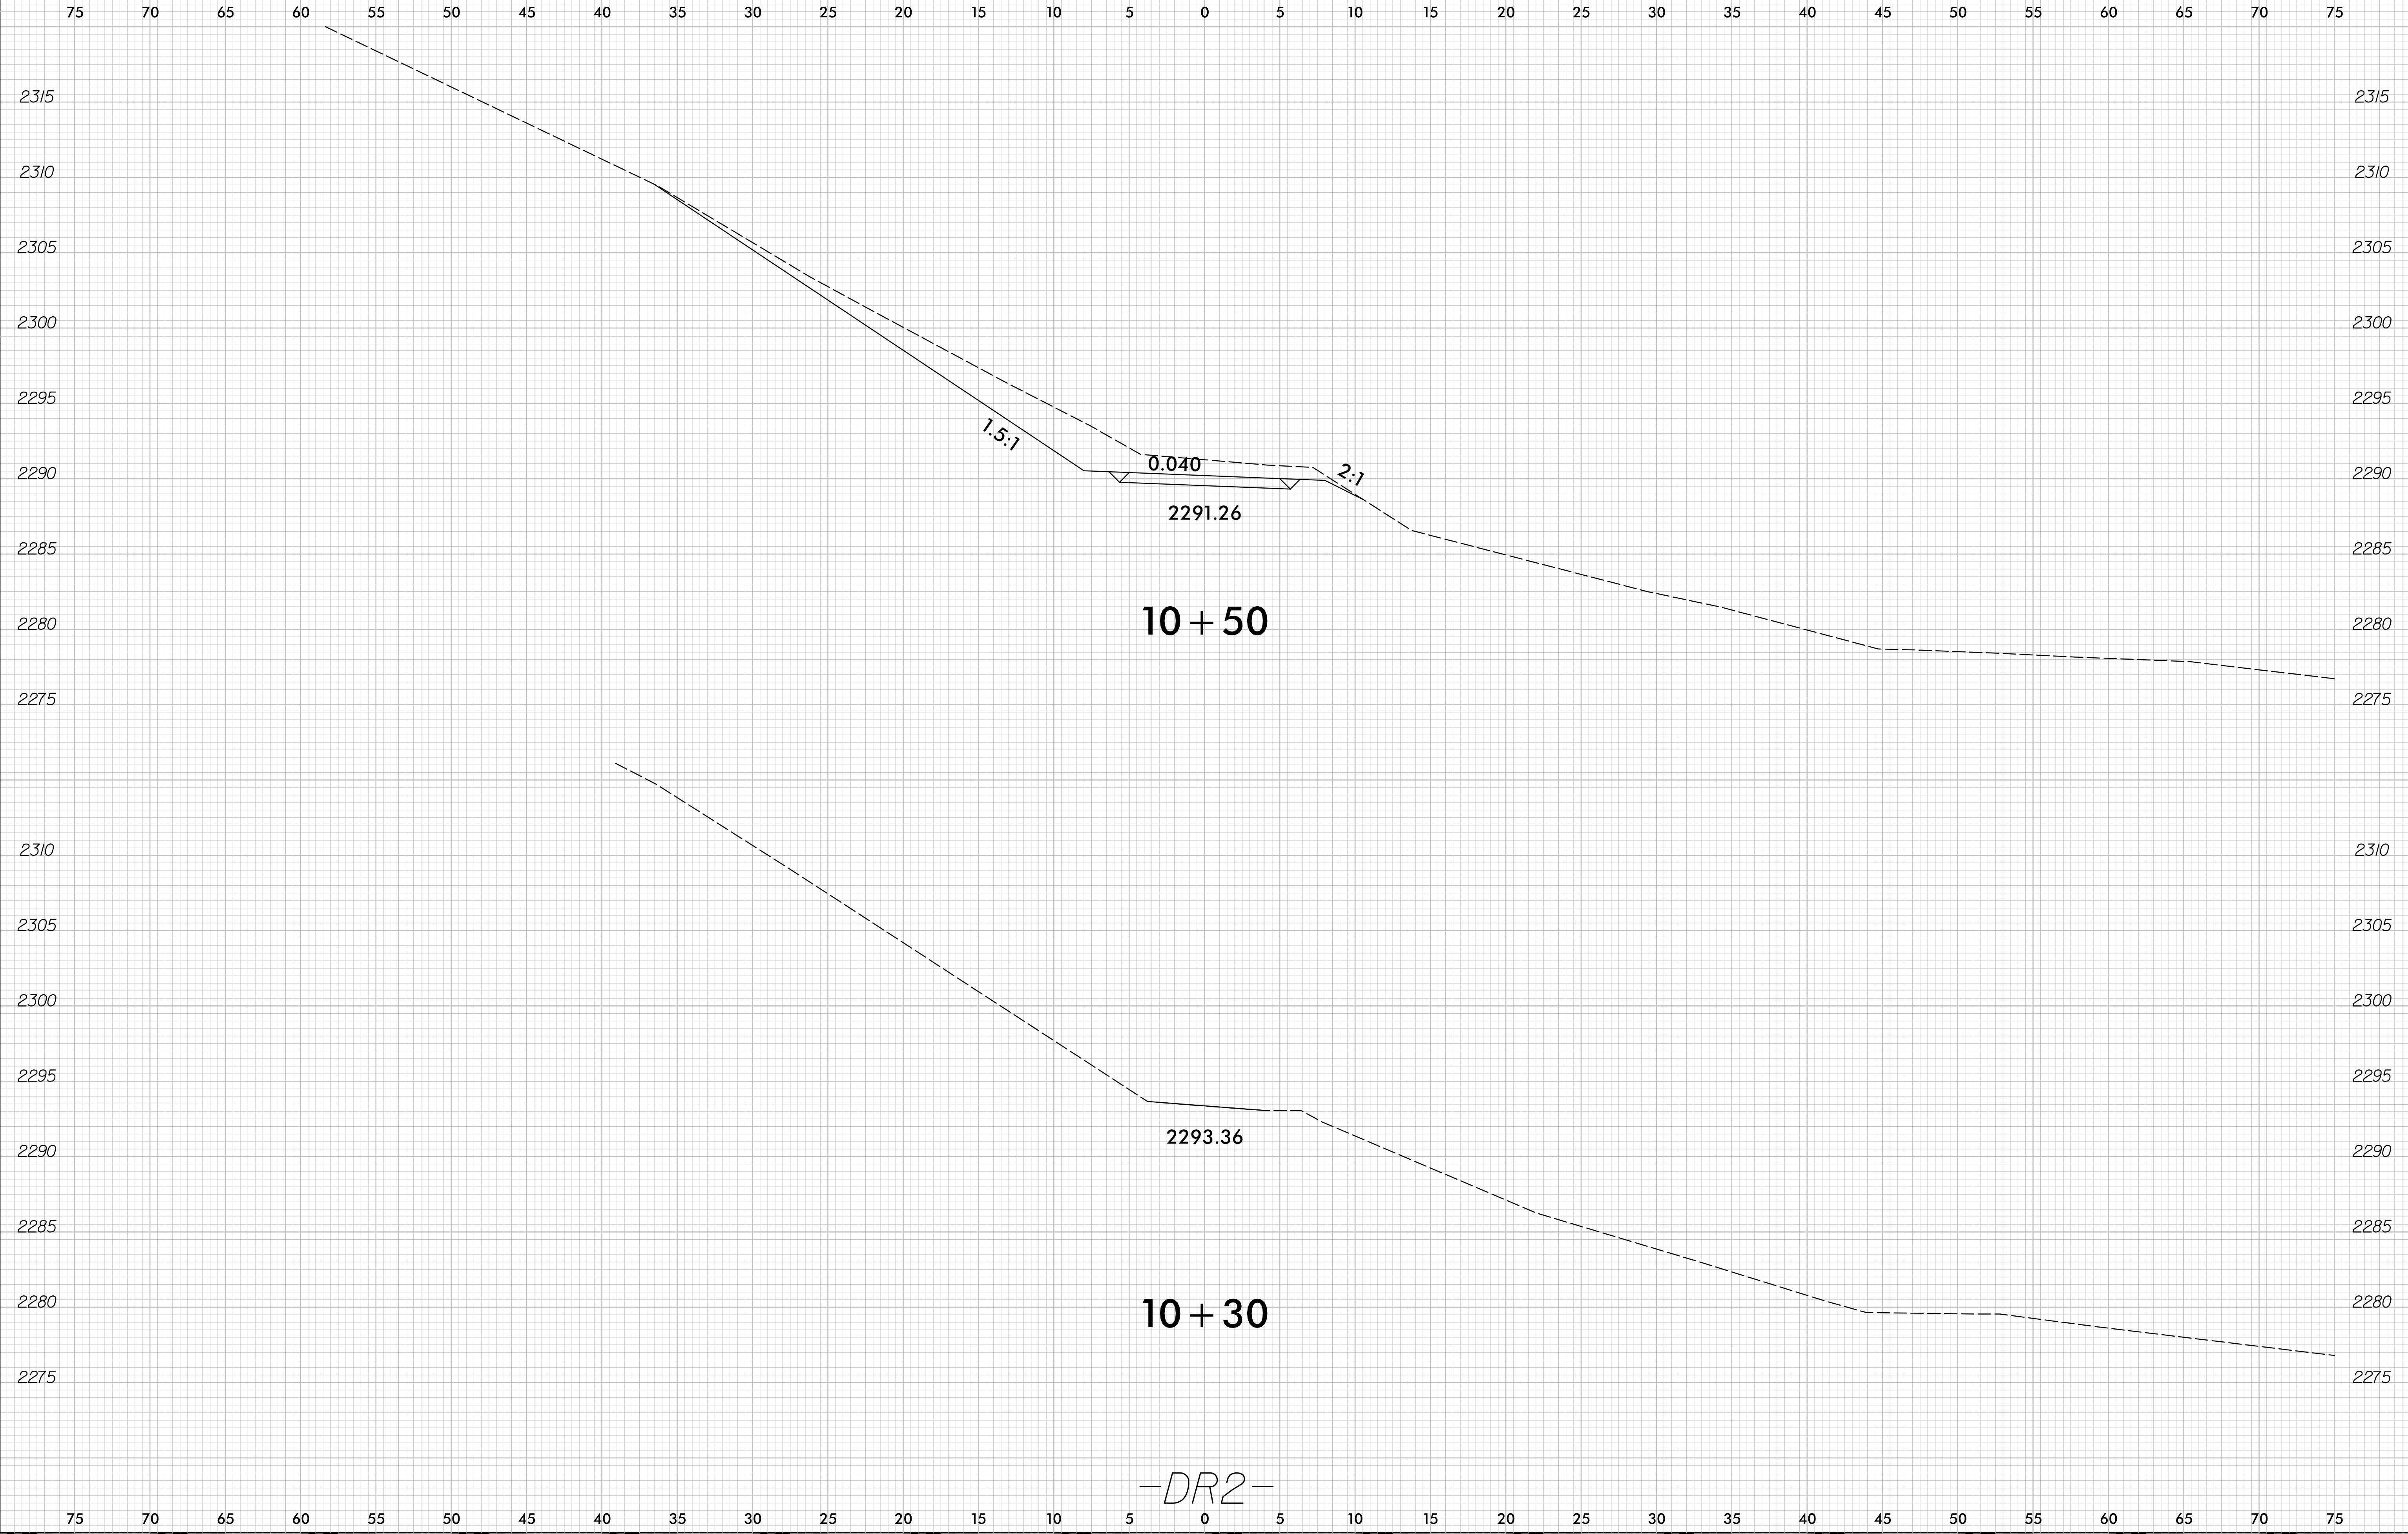

11/14/2023
R:\Roadway\Xsc\178P14R156_rdy_xp1_DR2.dgn
AutoCAD

6/23/16


0 2.5 5	PROJ. REFERENCE NO. B-6029	SHEET NO. X-19
---------	-------------------------------	-------------------



11/14/2023
R:\Roadway\Xsc\17BP14R156_rdy_xp1_DR2.dgn
AutoCAD

6/23/16

0 2.5 5	PROJ. REFERENCE NO. B-6029	SHEET NO. X-20
---------	-------------------------------	-------------------

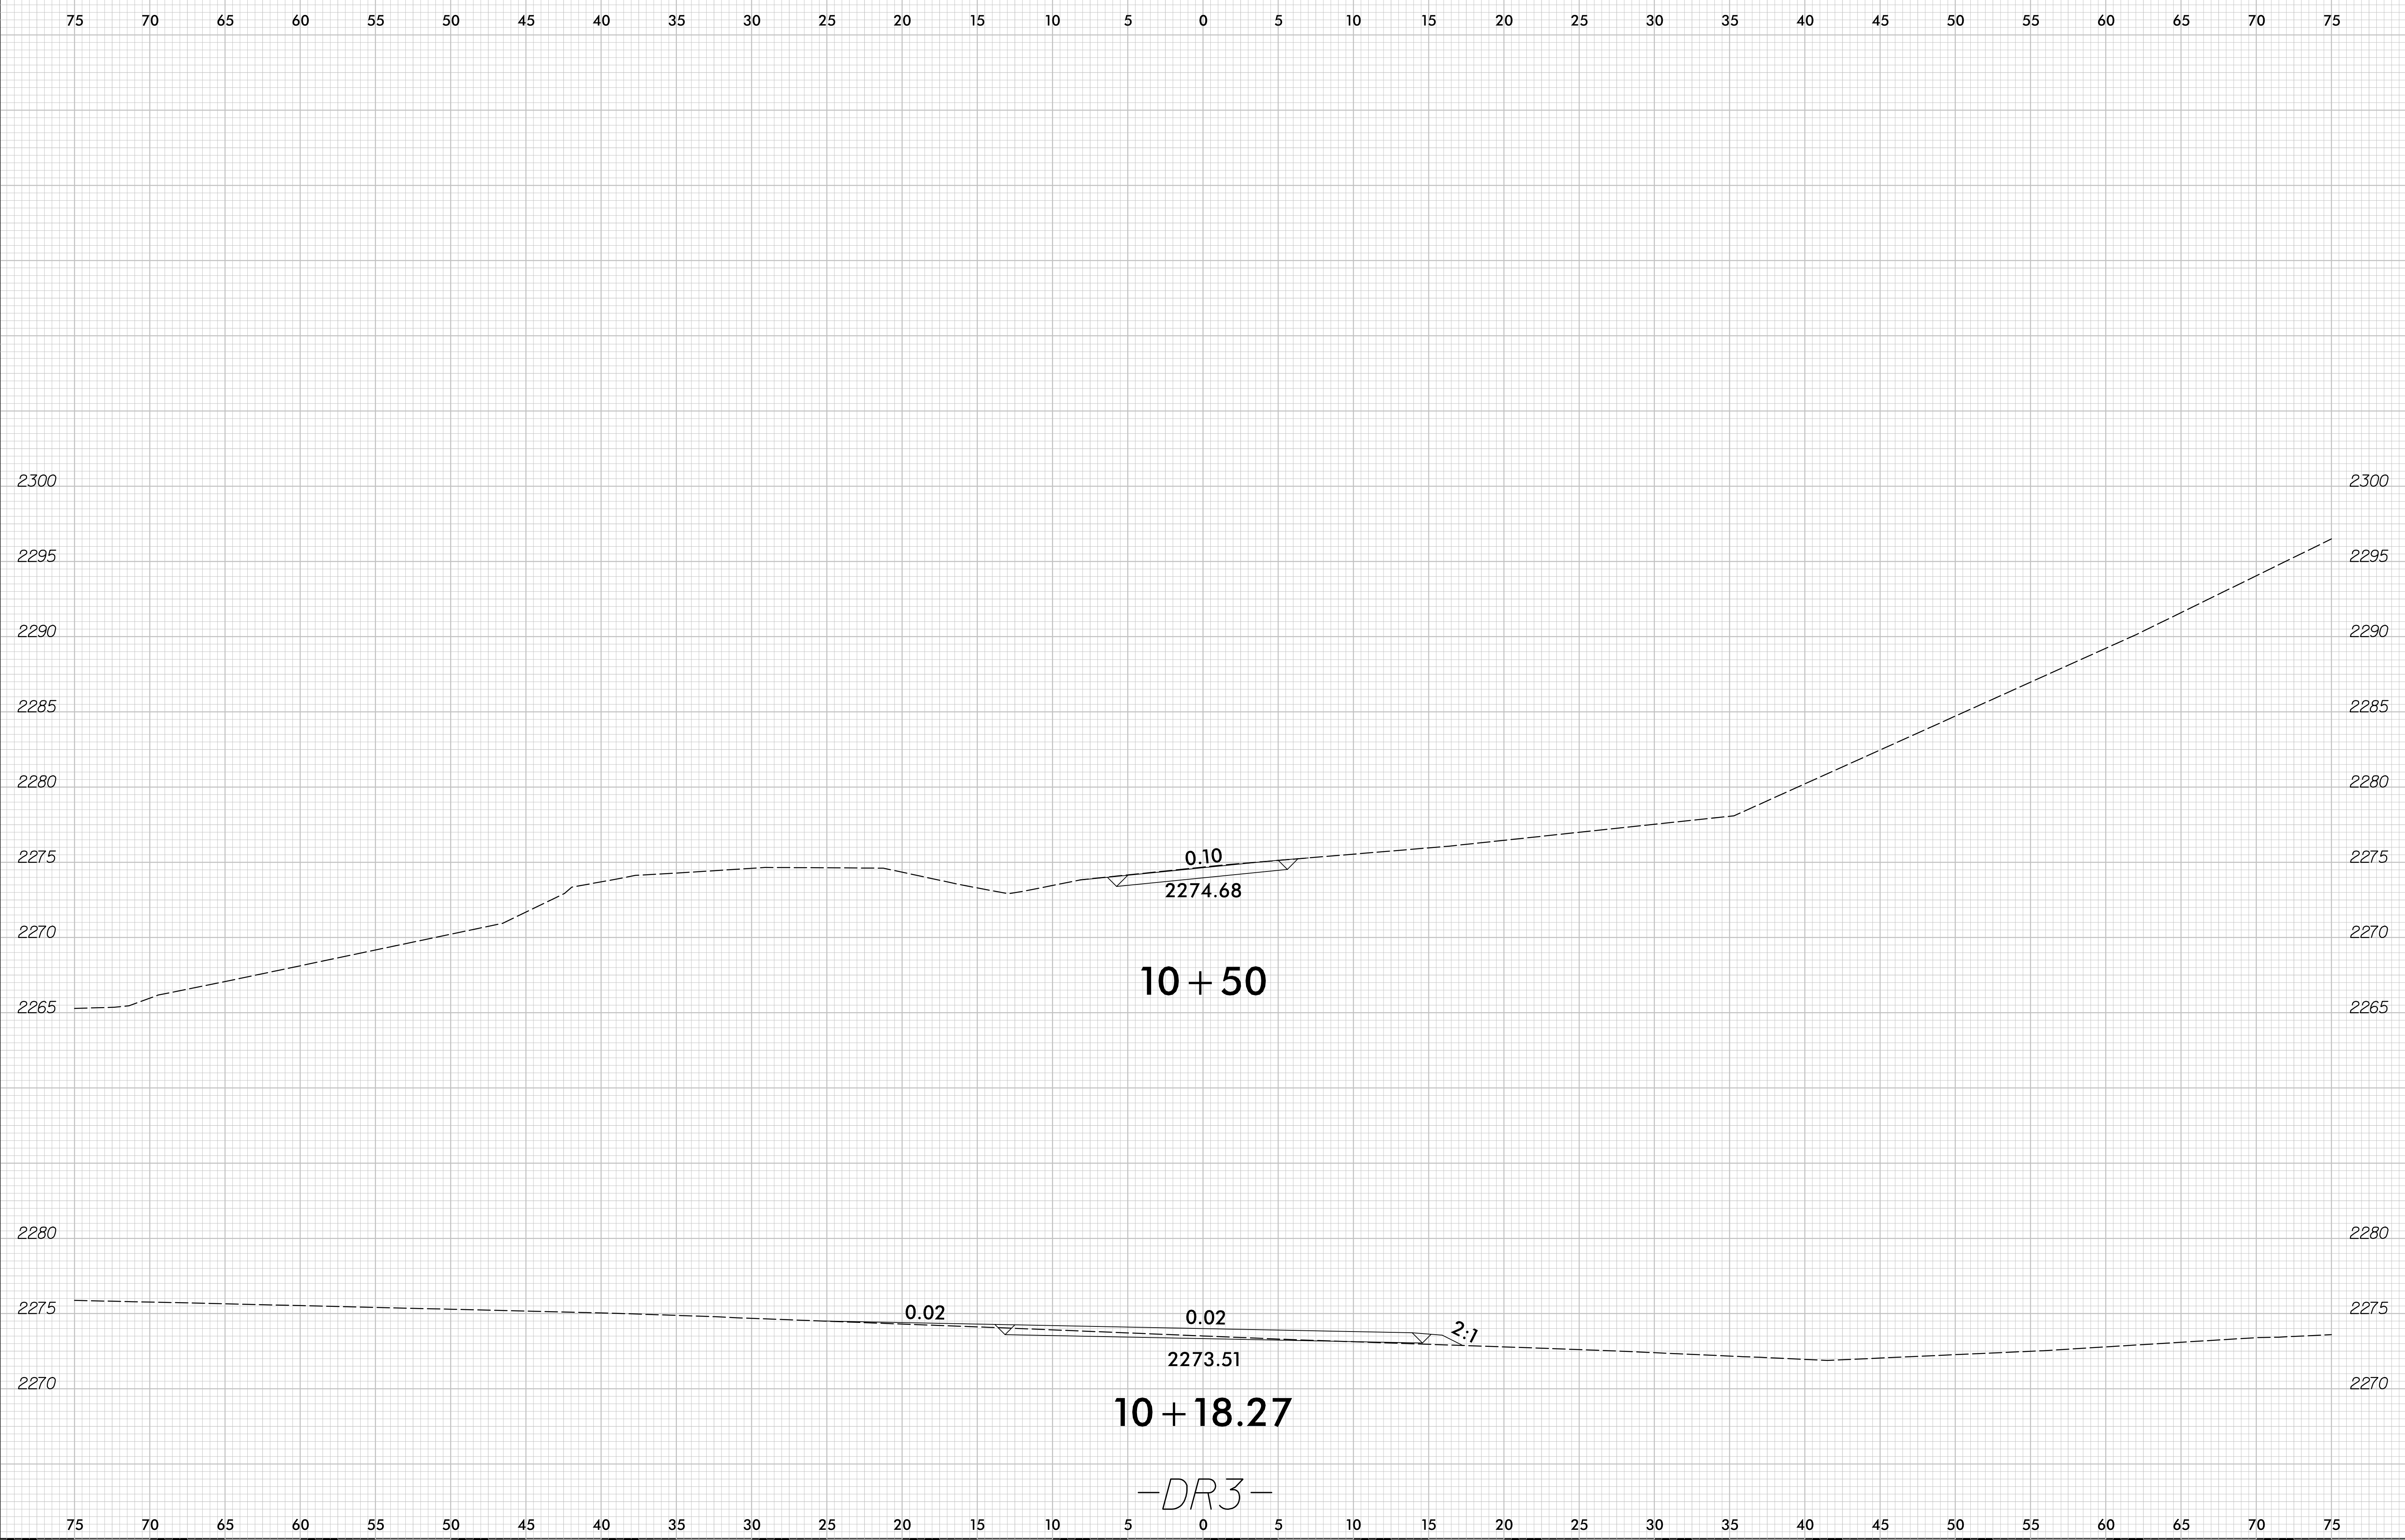


11/14/2023
C:\p00\dwg\Xsc\178P14R158_r.dwg_xp1_DR3.dgn
AutoCAD


6/23/16

0 2.5 5	PROJ. REFERENCE NO. B-6029	SHEET NO. X-21
---------	-------------------------------	-------------------

75 70 65 60 55 50 45 40 35 30 25 20 15 10 5 0 5 10 15 20 25 30 35 40 45 50 55 60 65 70 75

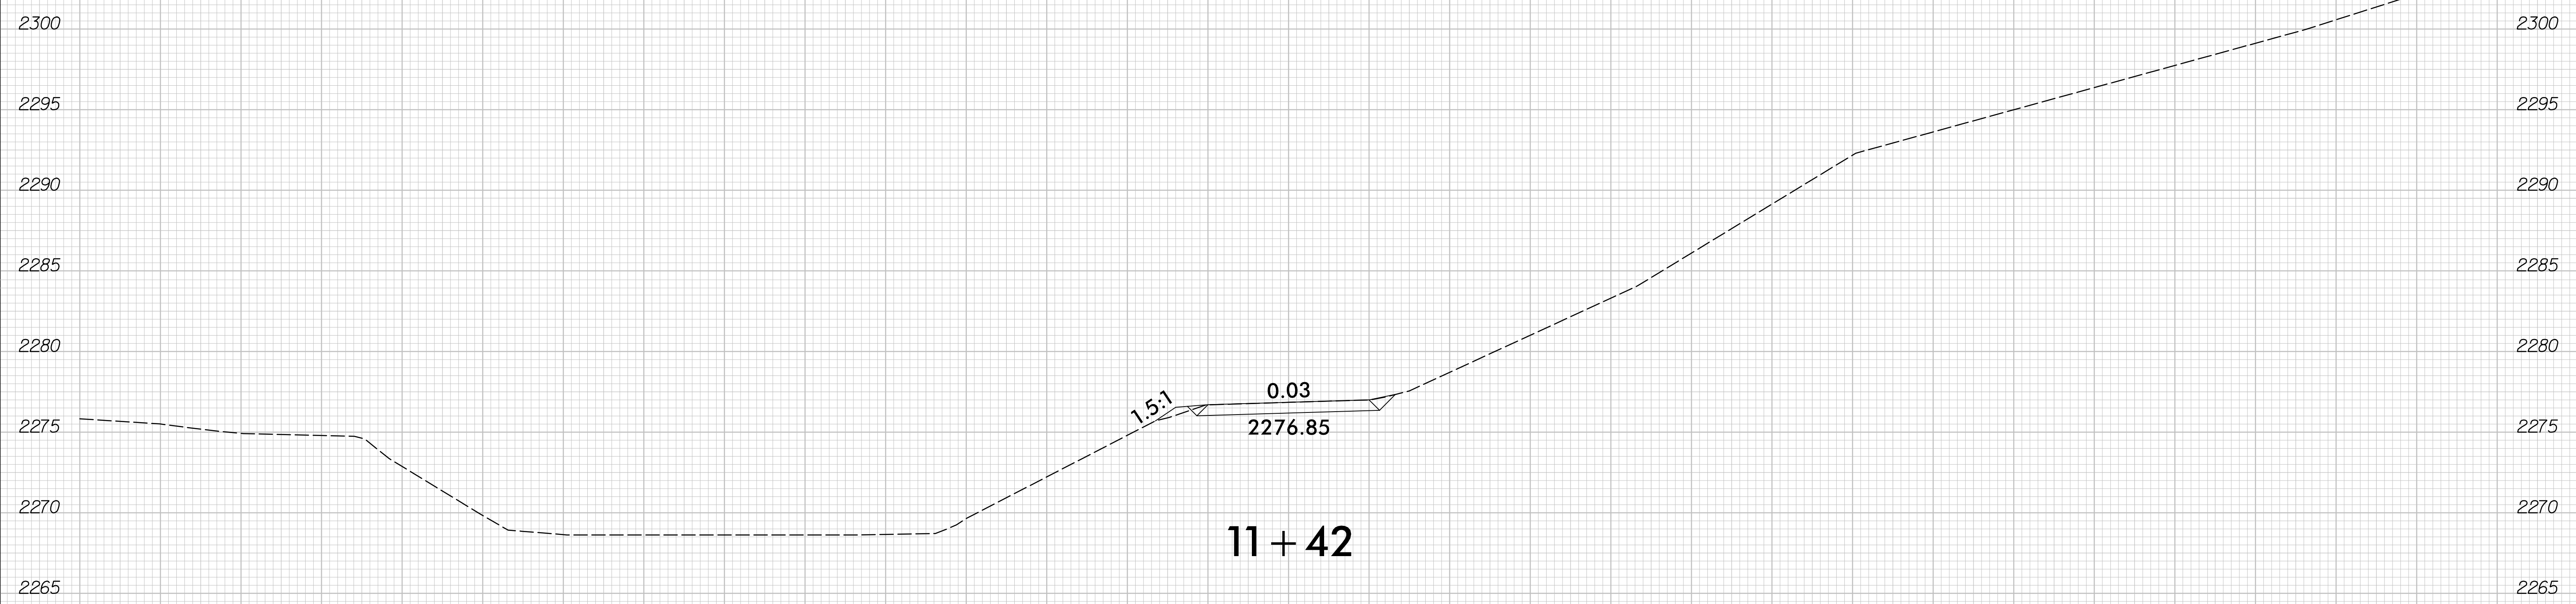

11 + 42

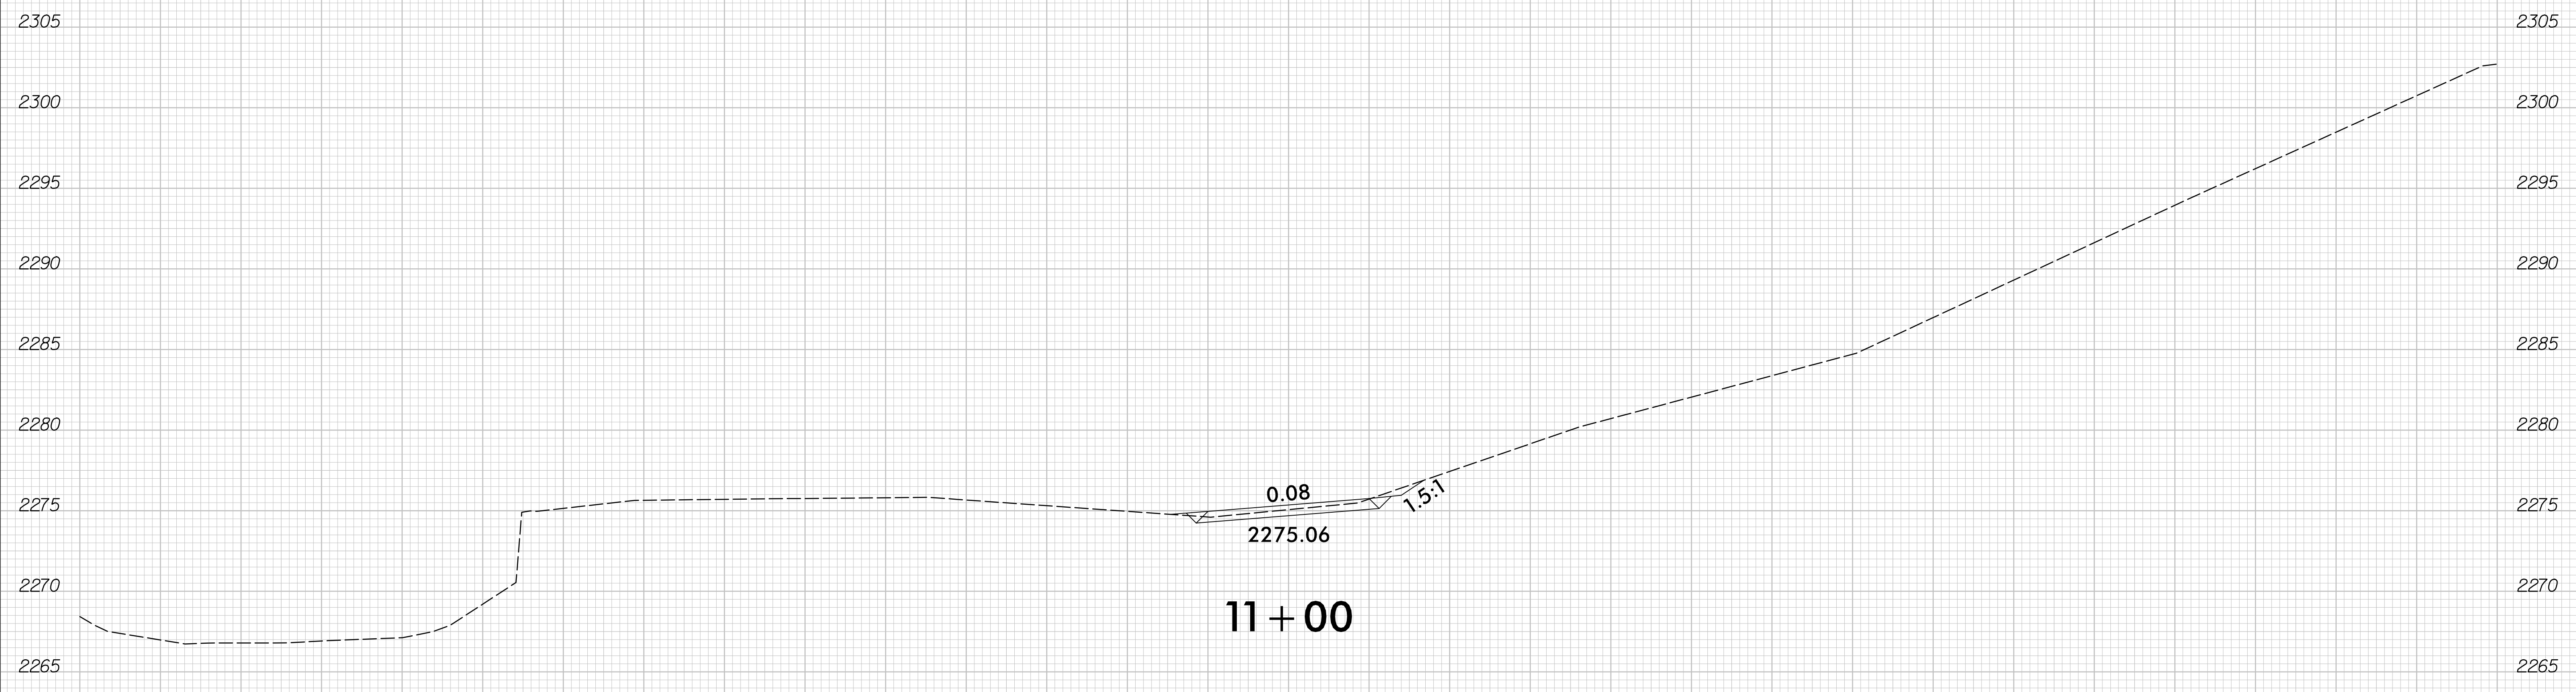

11 + 00

-DR3-

11/14/2023
C:\p06\dwg\Xsc\178P14R158_r.dwg_xp1_DR3.dgn