


**This electronic collection of documents is provided
for the convenience of the user
and is Not a Certified Document –**


**The documents contained herein were originally issued
and sealed by the individuals whose names and license
numbers appear on each page, on the dates appearing
with their signature on that page.**

**This file or an individual page
shall not be considered a certified document.**

6/23/16

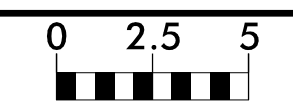


PROJ. REFERENCE NO.	SHEET NO.
17BP.14.R.175	X-1

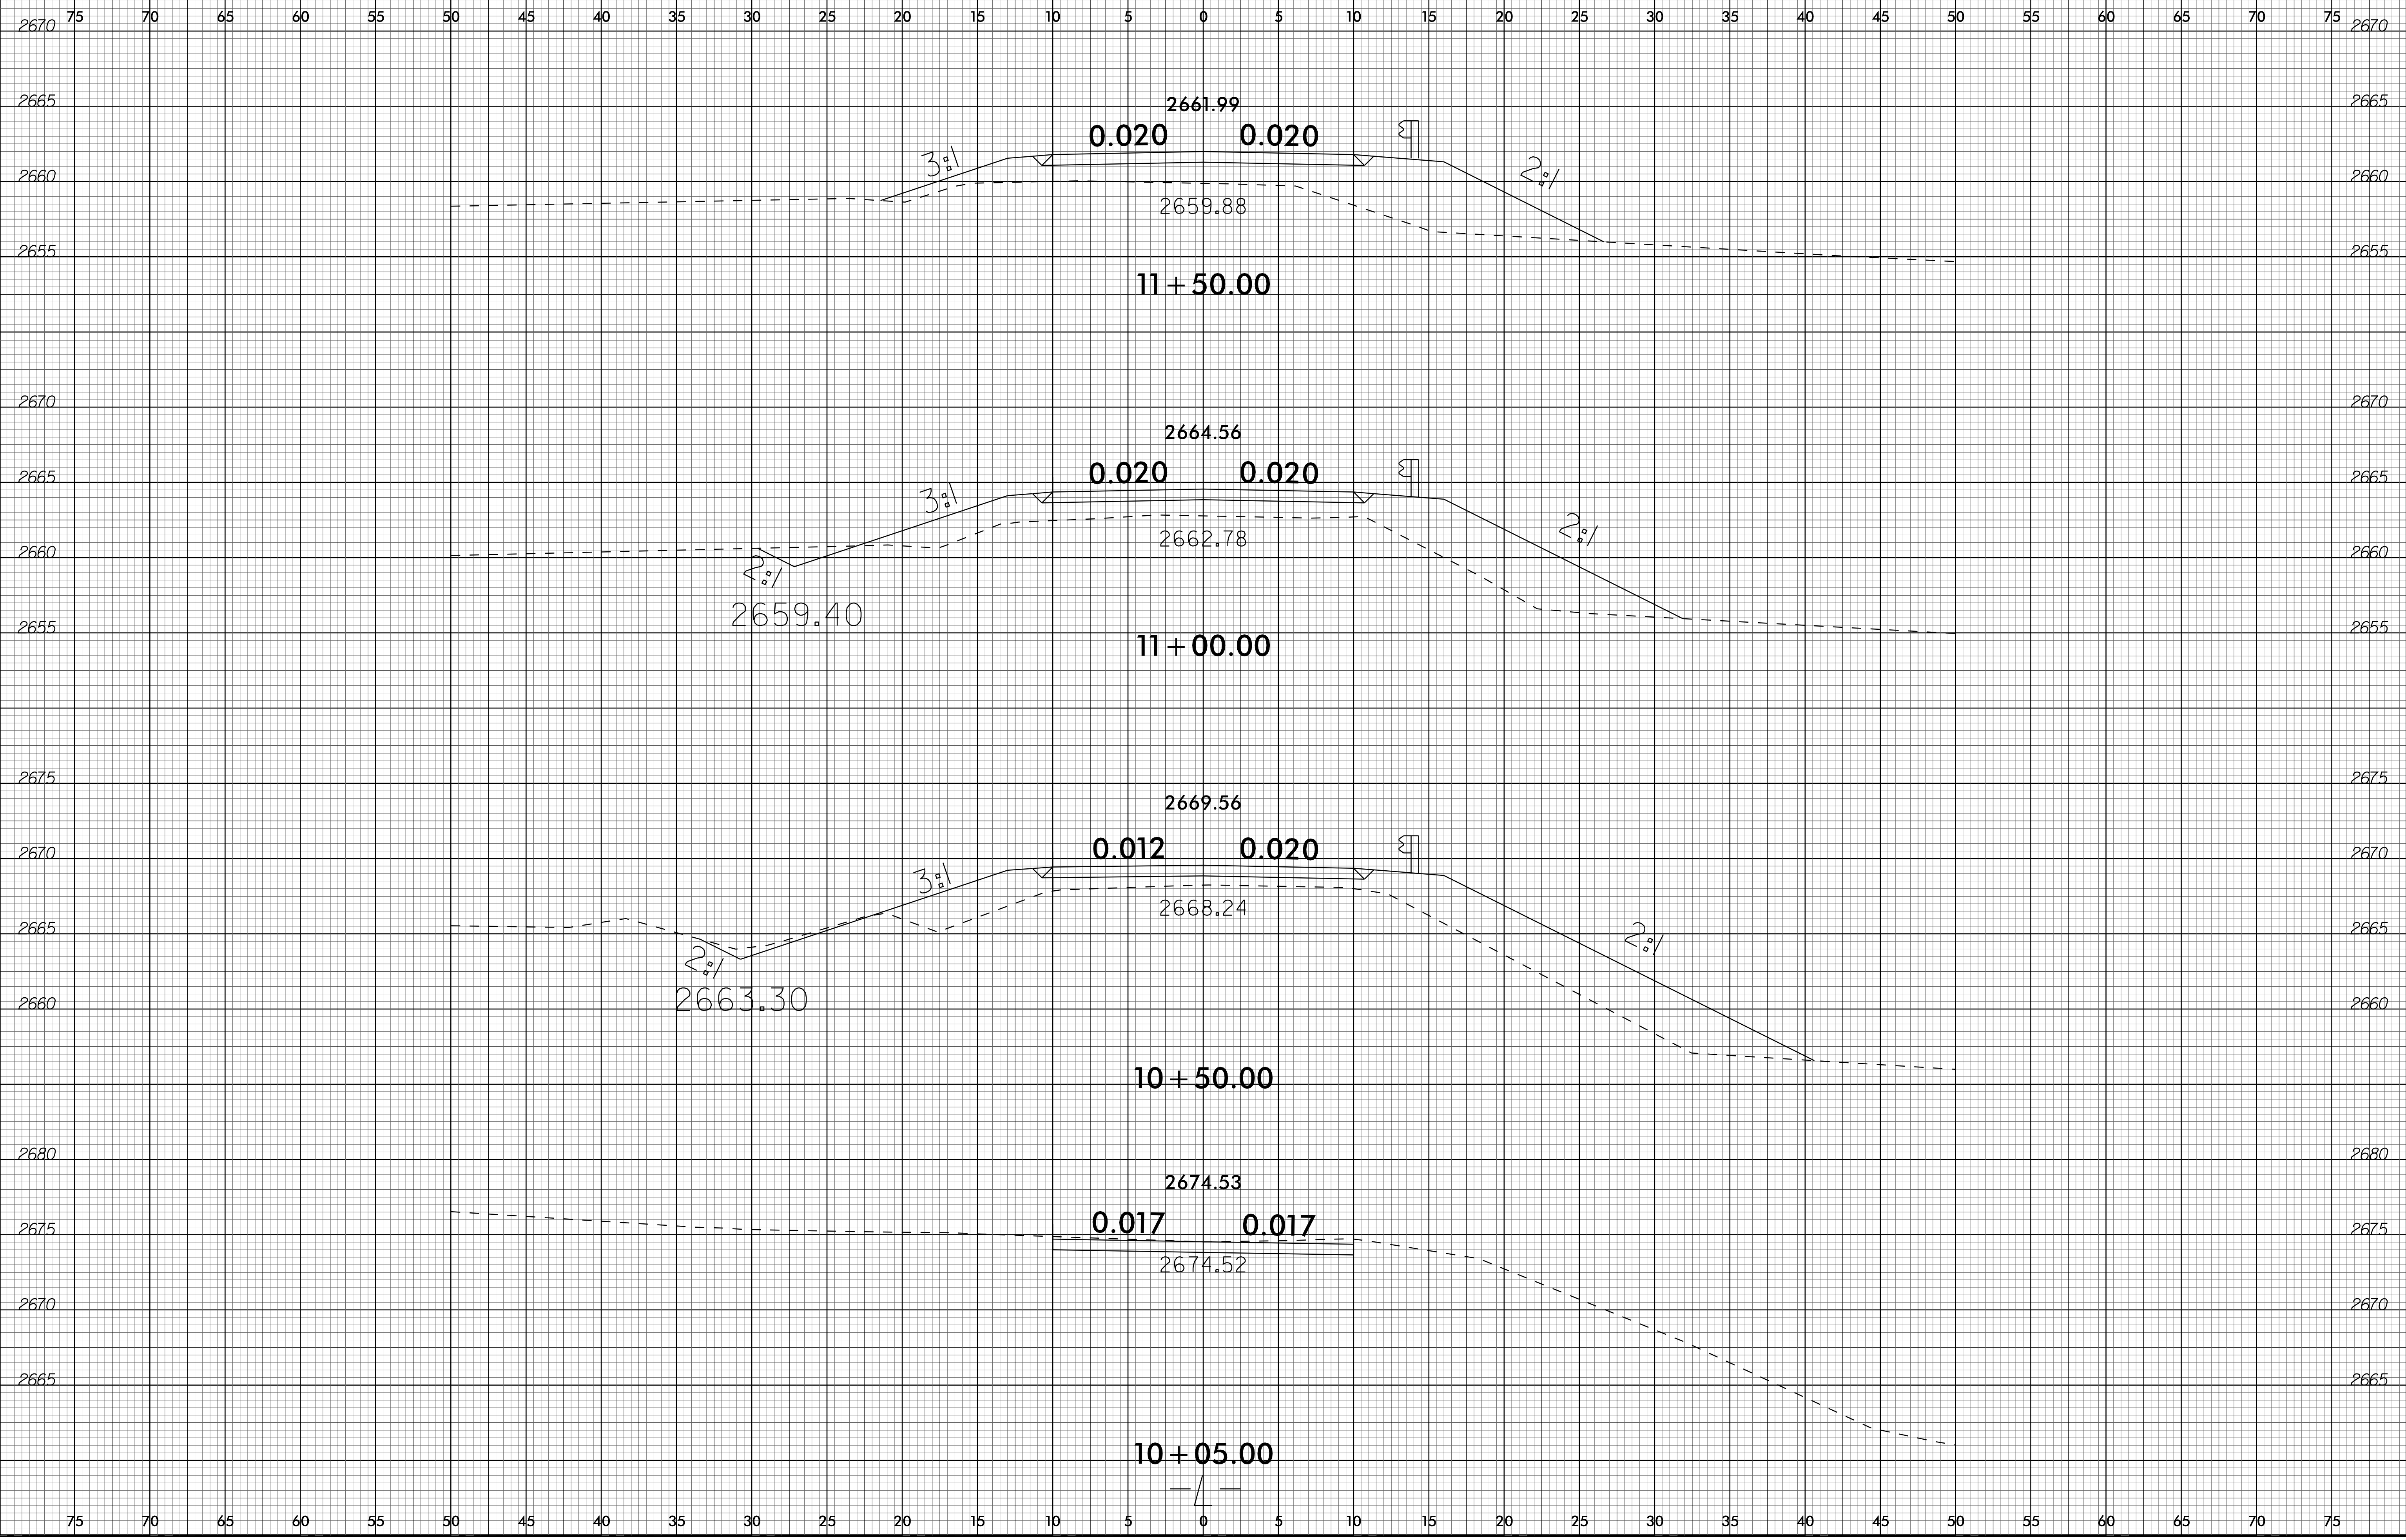


25-JAN-2018 15:25
S:\PROJECTS\17BP.14.R.175\17BP.14.R.175.dgn
3:30 PM

6/23/16

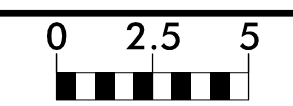


PROJ. REFERENCE NO.	SHEET NO.
17BP.14.R.175	X-2

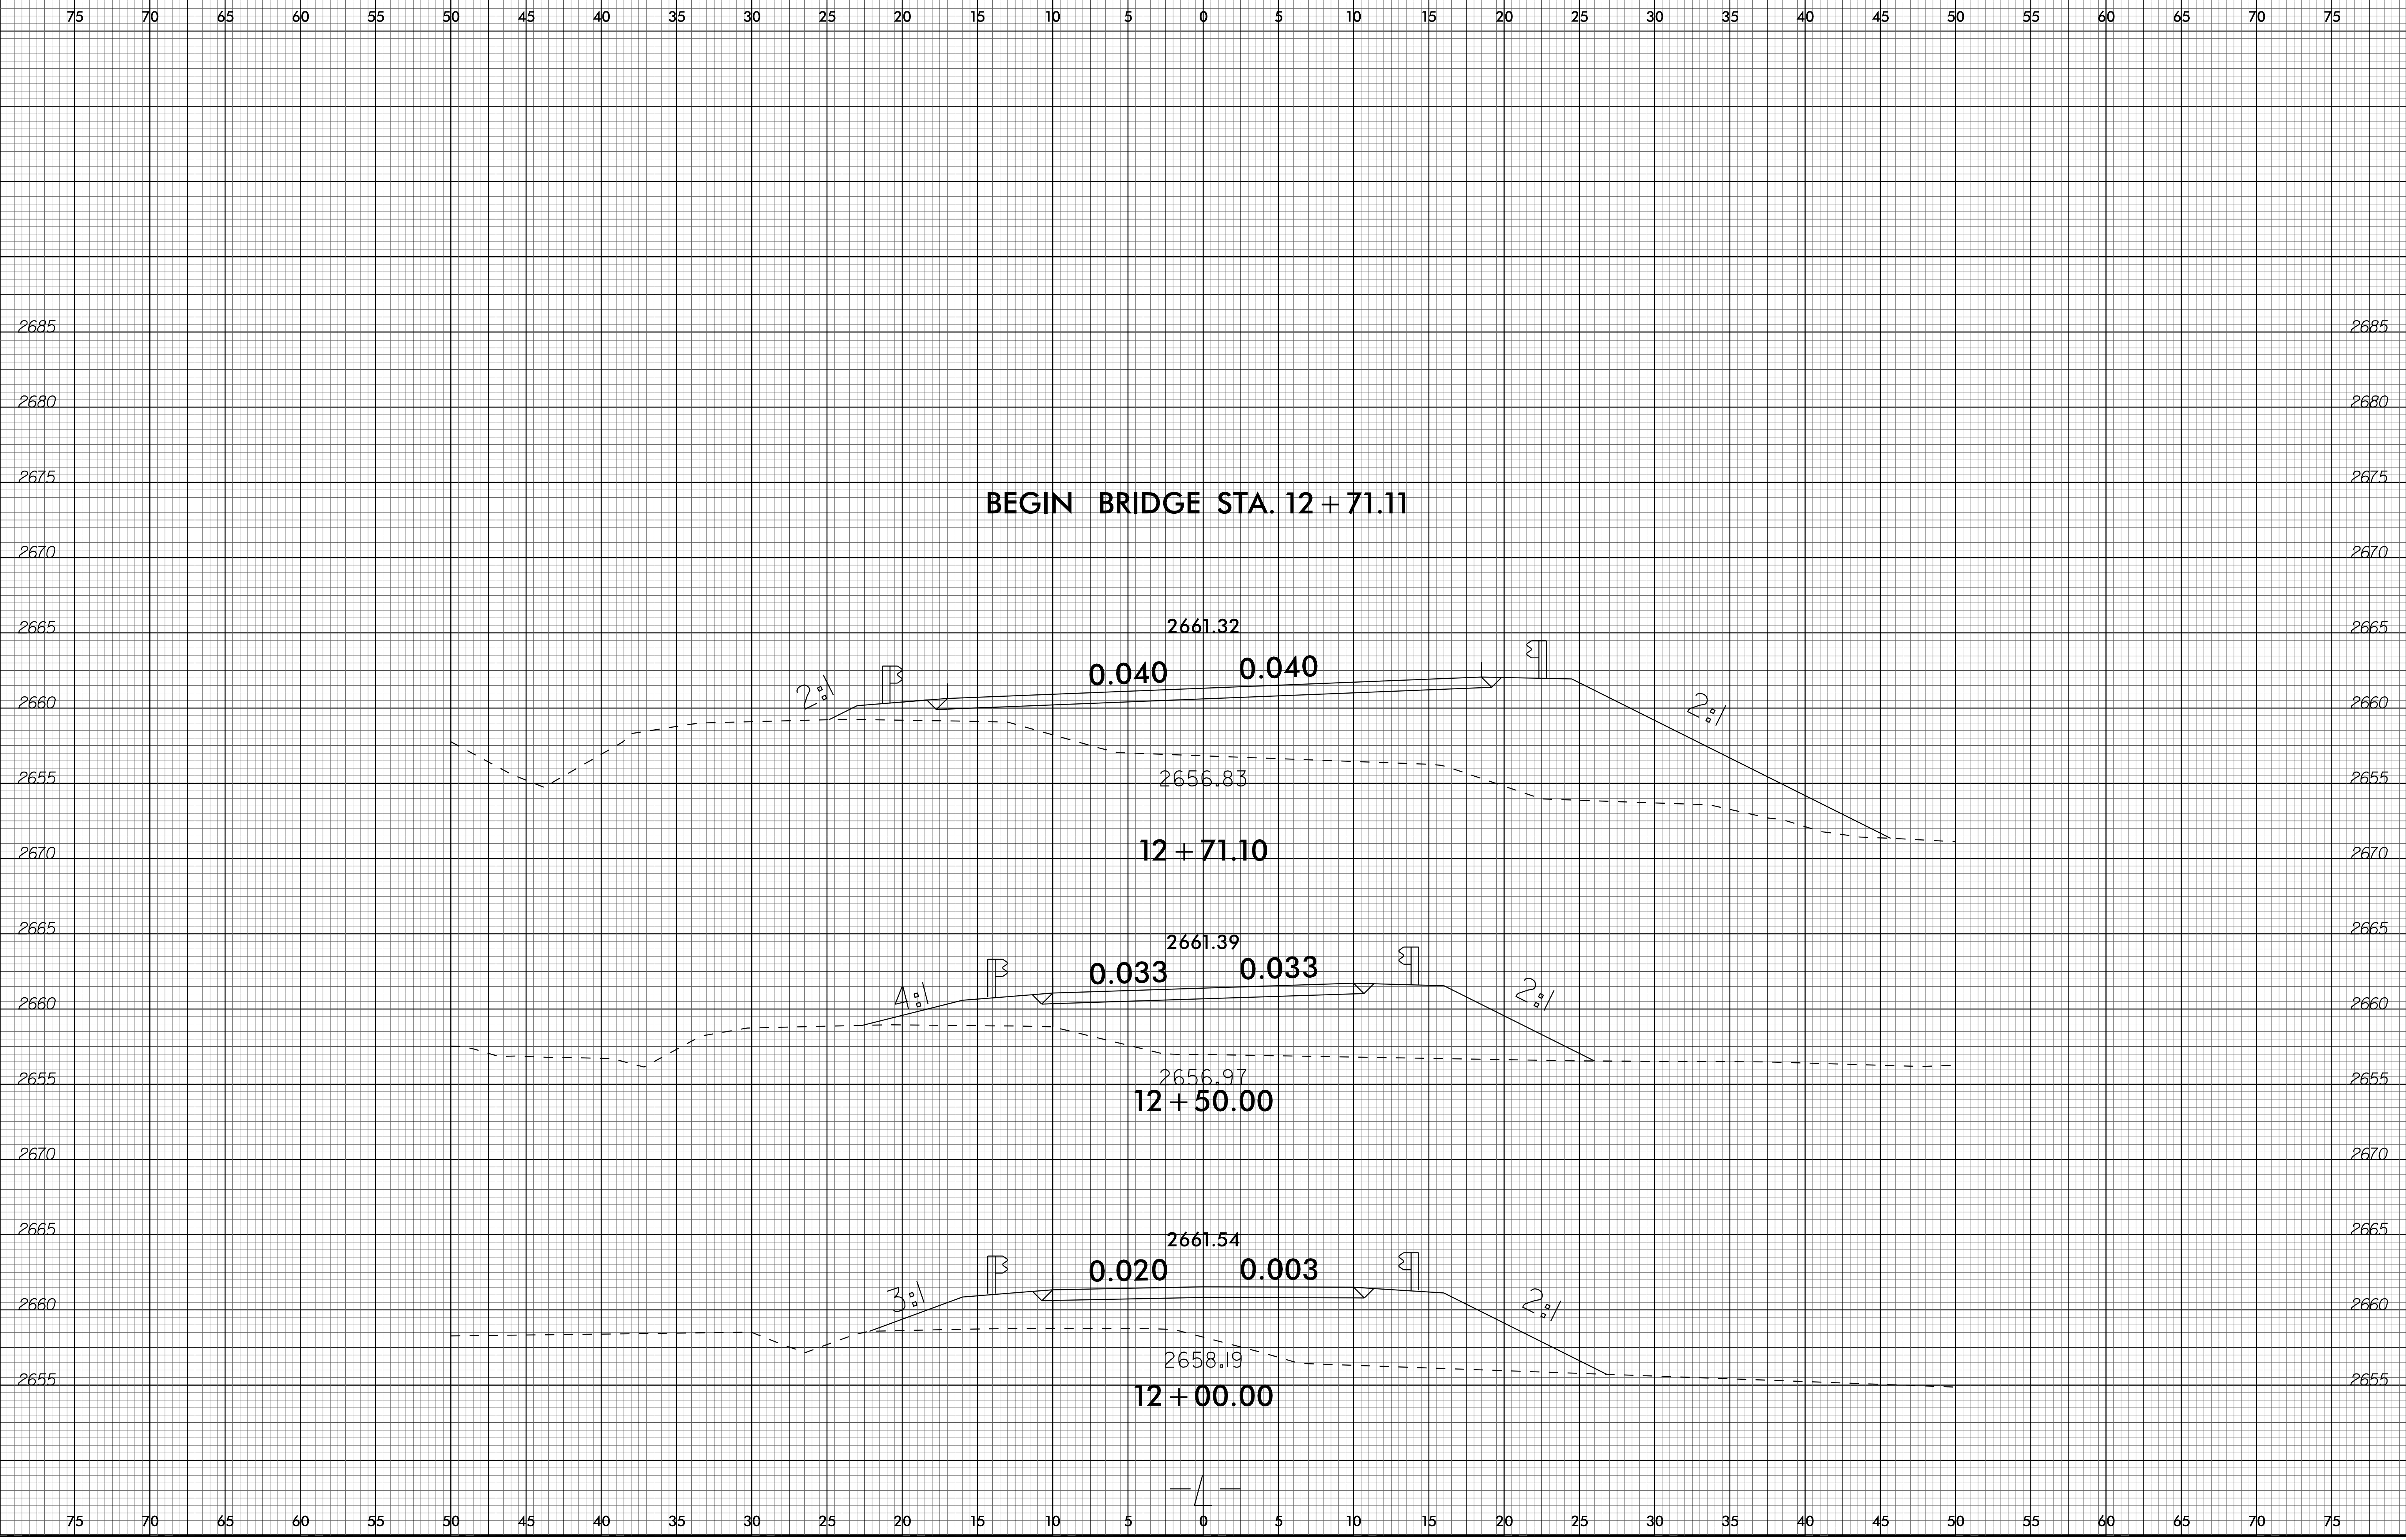


25-JAN-2018 15:25
S:\PROJECTS\17BP.14.R.175\17BP.14.R.175.dgn

6/23/16

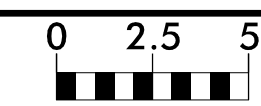


PROJ. REFERENCE NO.	SHEET NO.
17BP.14.R.175	X-3

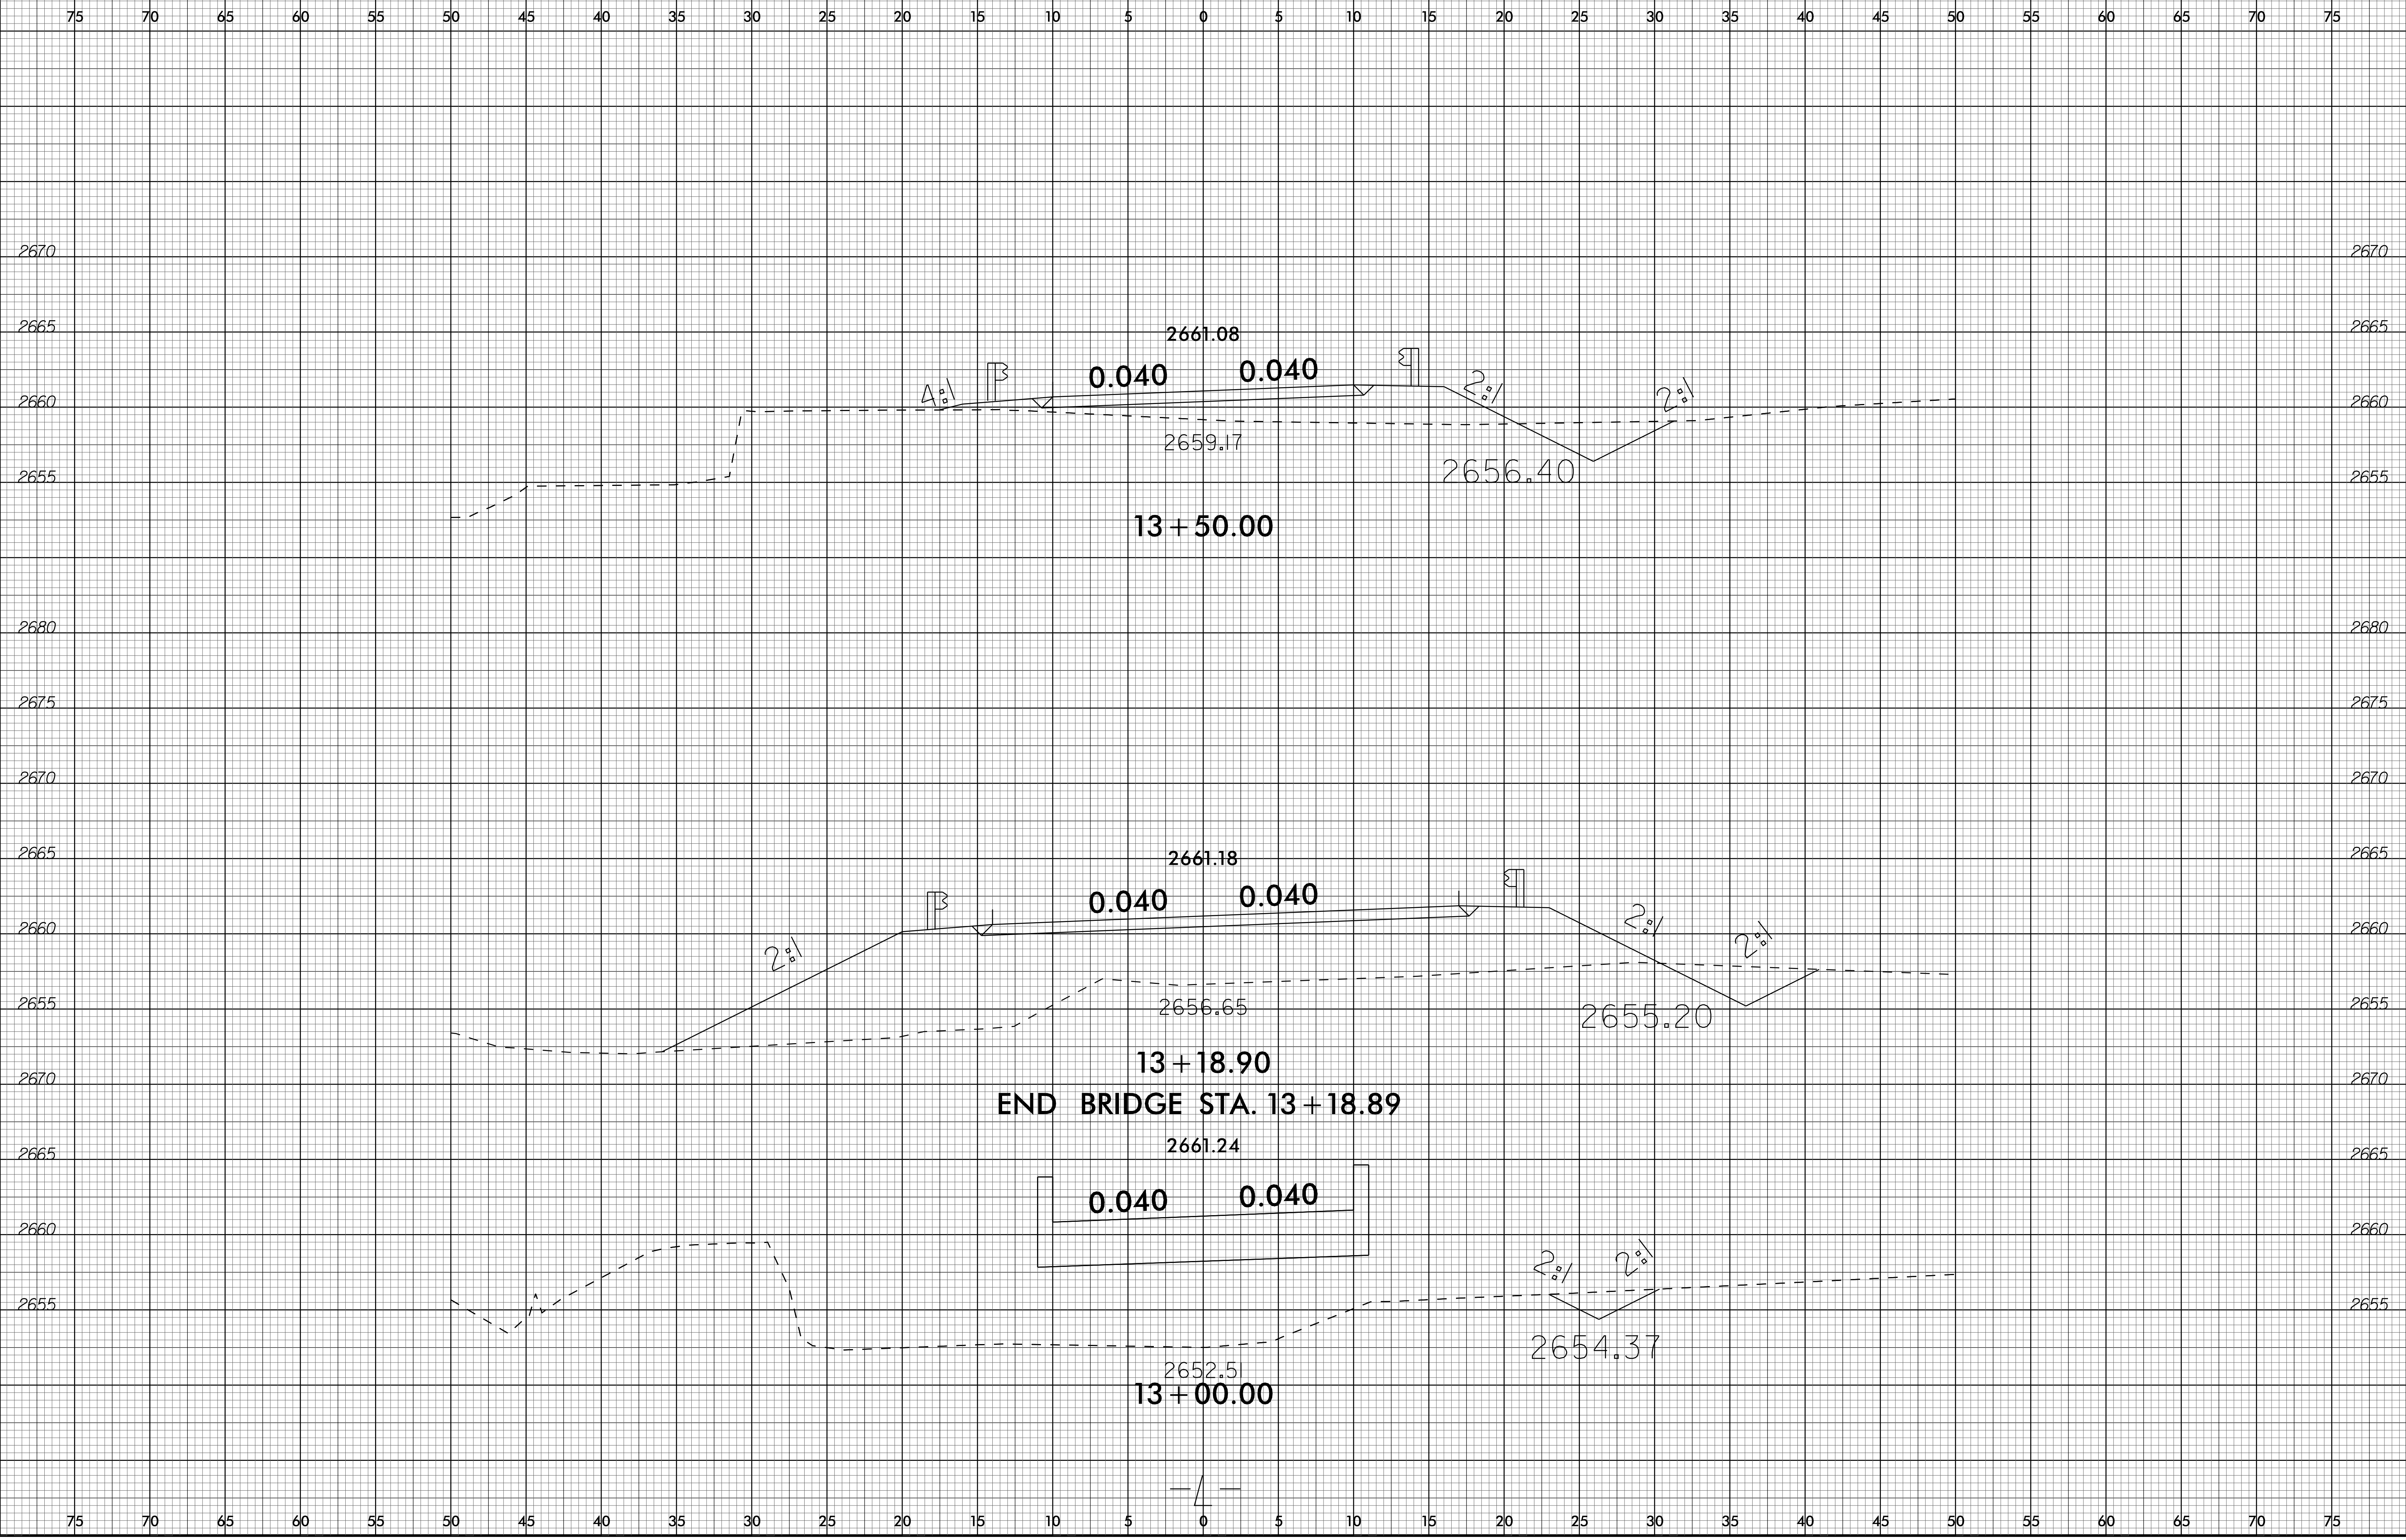


14-FEB-2016 13:07
X:\P\17030014002\Div
3\Bridges\17030014002.R.175
430215\Design\Roadway\XSC\430215.Rdy_xpl.l.dgn

75 70 65 60 55 50 45 40 35 30 25 20 15 10 5 0 5 10 15 20 25 30 35 40 45 50 55 60 65 70 75

6/23/16

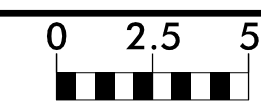


PROJ. REFERENCE NO.	SHEET NO.
17BP.14.R.175	X-4

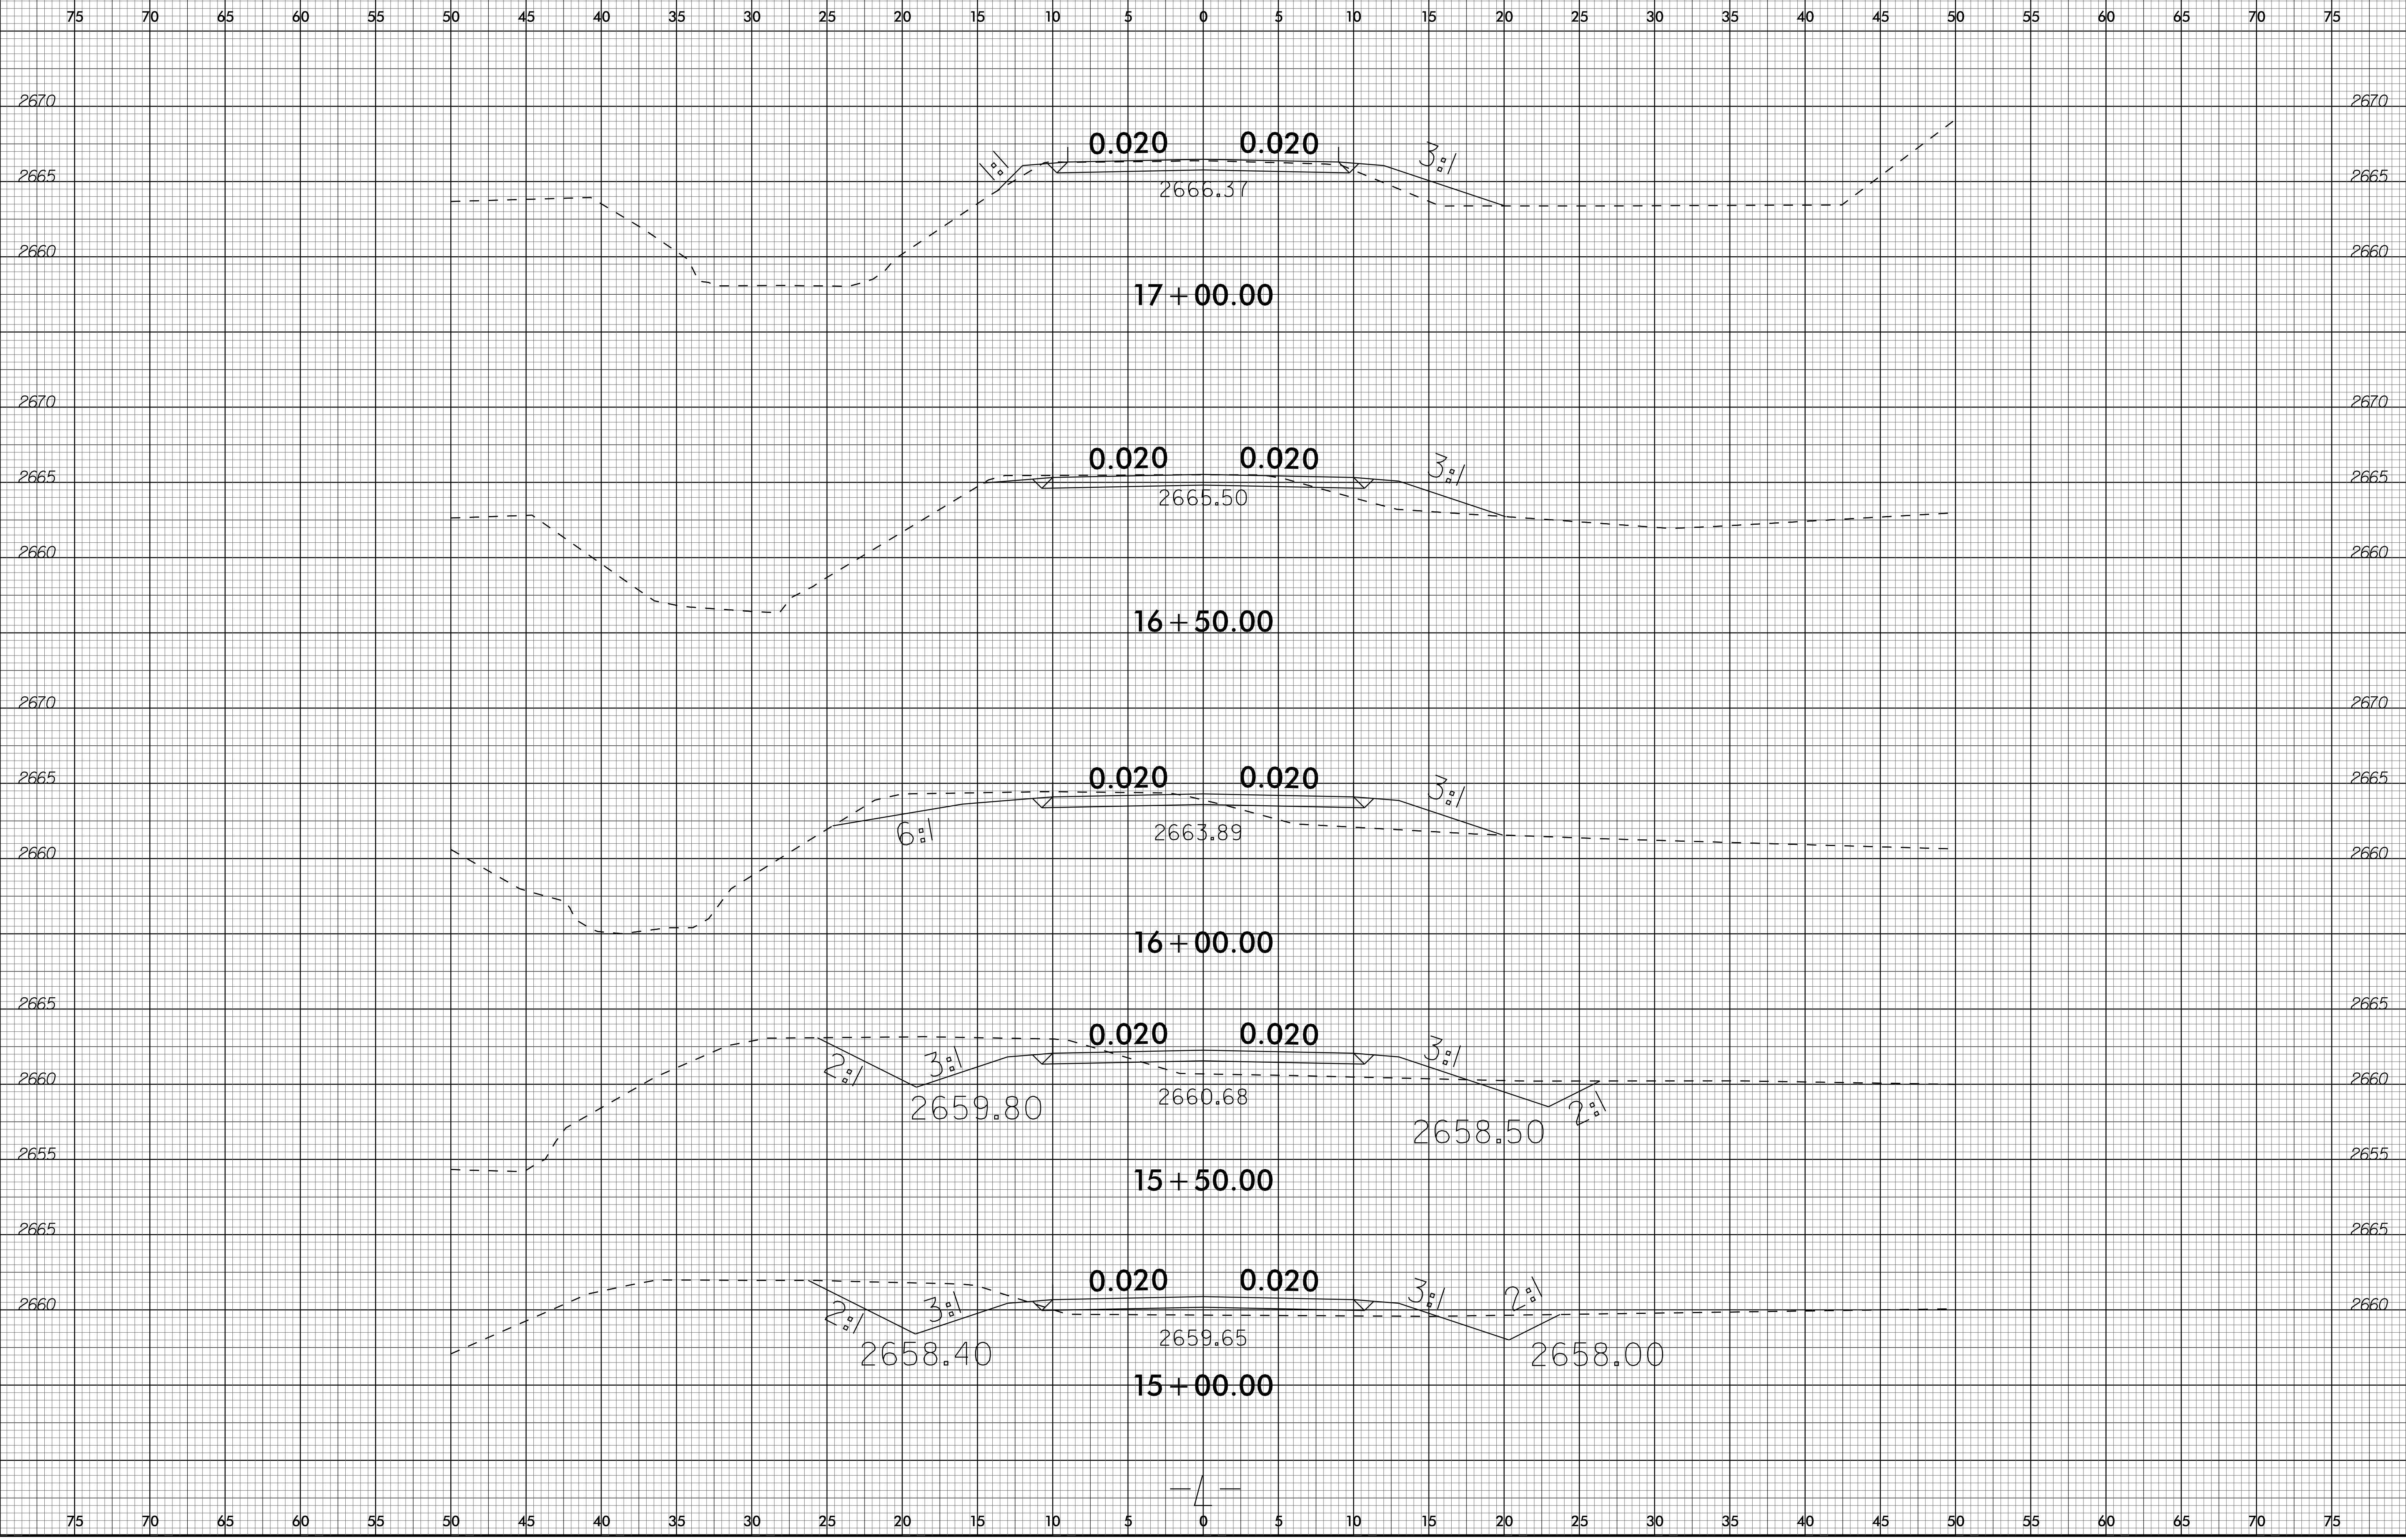


13-APR-2017 07:56
S:\PROJECTS\17BP.14.R.175\17BP.14.R.175.dgn

6/23/16

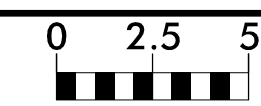


PROJ. REFERENCE NO.	SHEET NO.
17BP.14.R.175	X-5

75 70 65 60 55 50 45 40 35 30 25 20 15 10 5 0 5 10 15 20 25 30 35 40 45 50 55 60 65 70 75

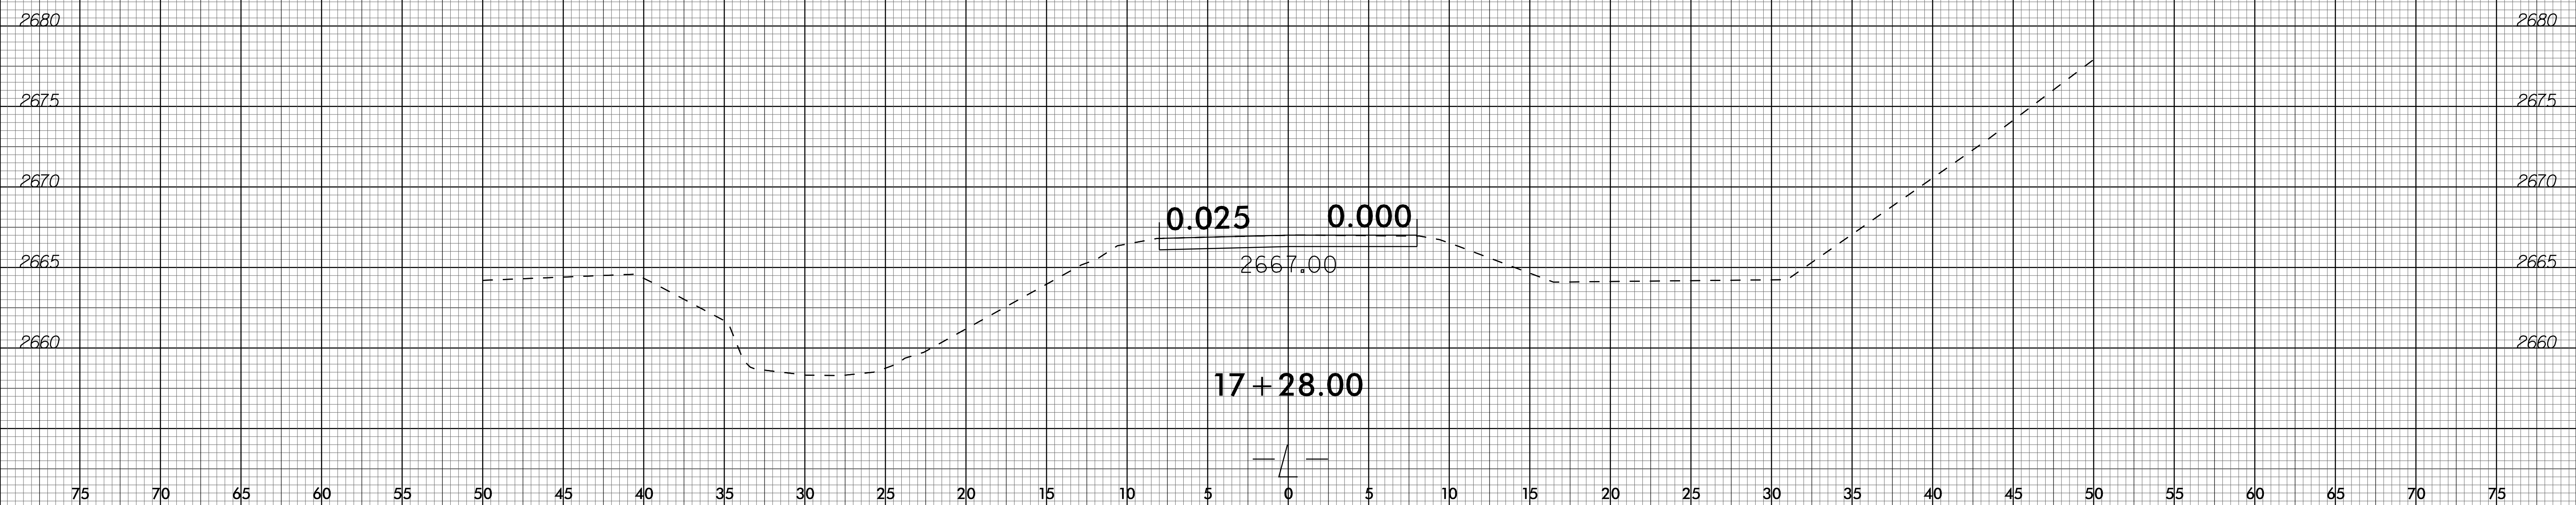


13-APR-2017 07:56
 S:\PROJECTS\17BP.14.R.175\17BP.14.R.175.dgn
 17BP.14.R.175.X-5

6/23/16

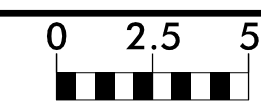


PROJ. REFERENCE NO. 17BP.14.R.175	SHEET NO. X-6
--------------------------------------	------------------

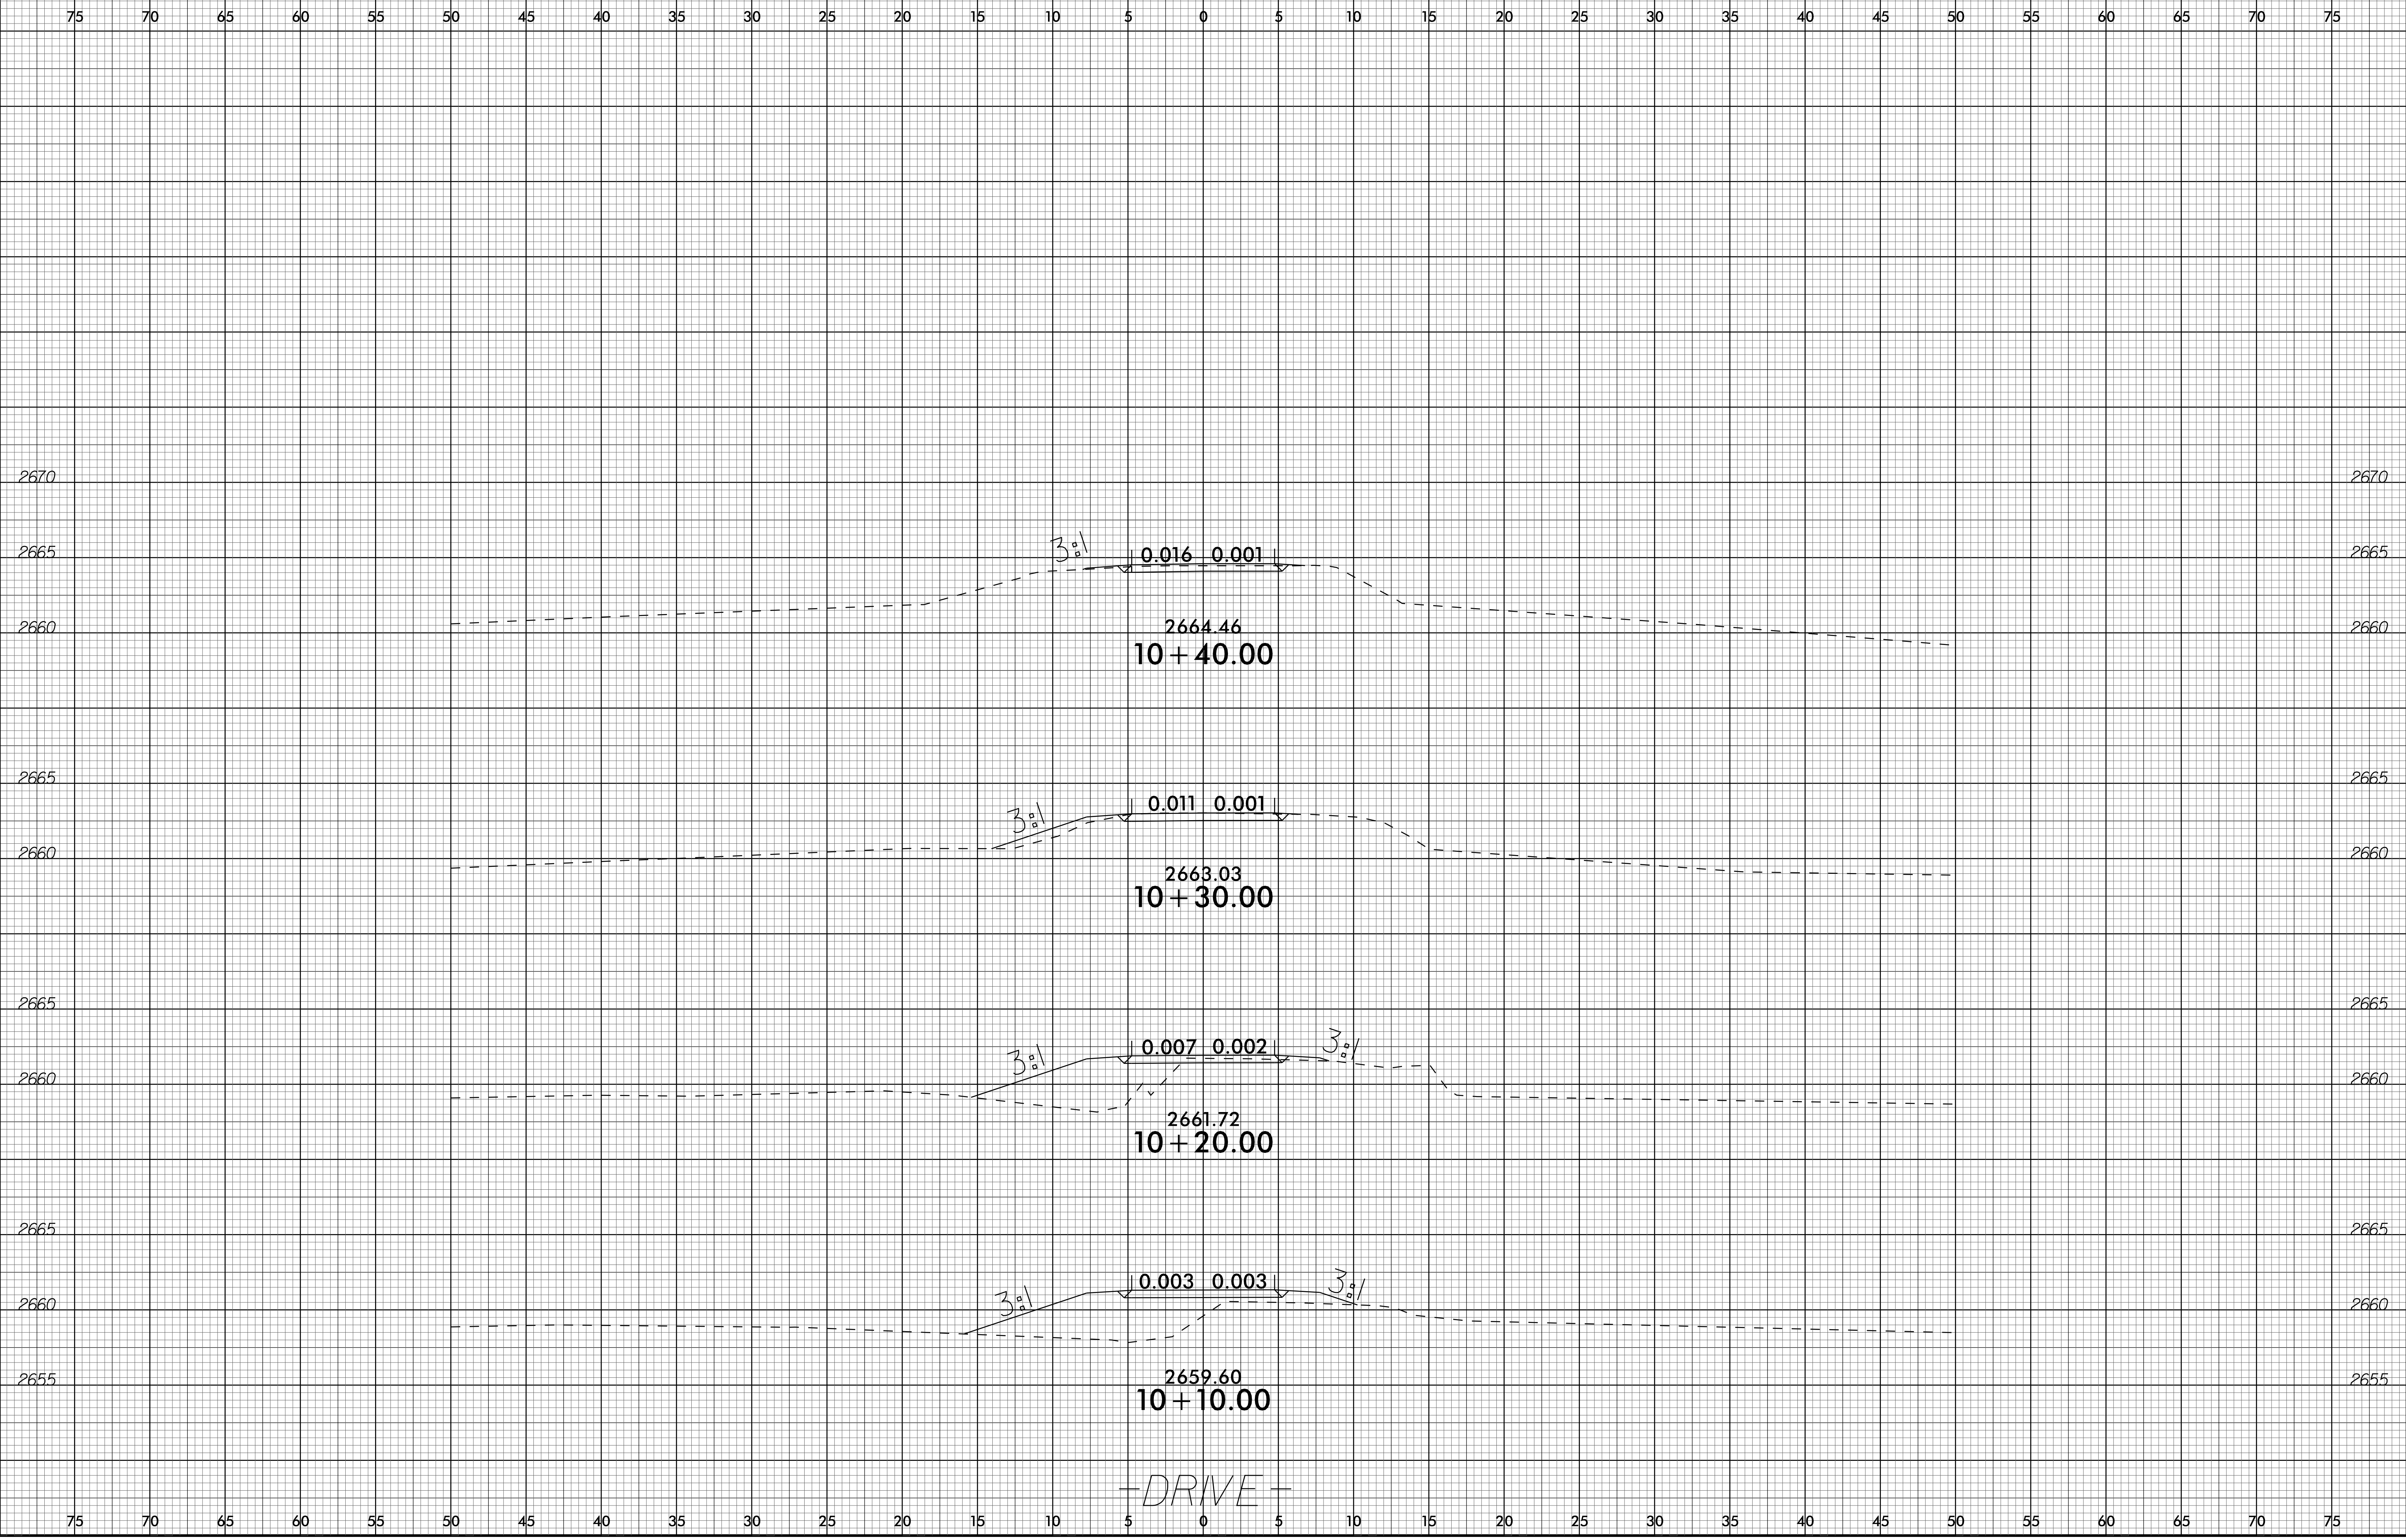

13-APR-2017 07:57
S:\PROJECTS\17BP.14.R.175\17BP.14.R.175.dgn

6/23/16

0 2.5 5	PROJ. REFERENCE NO.	SHEET NO.
■■■■■	17BP.14.R.175	X-7

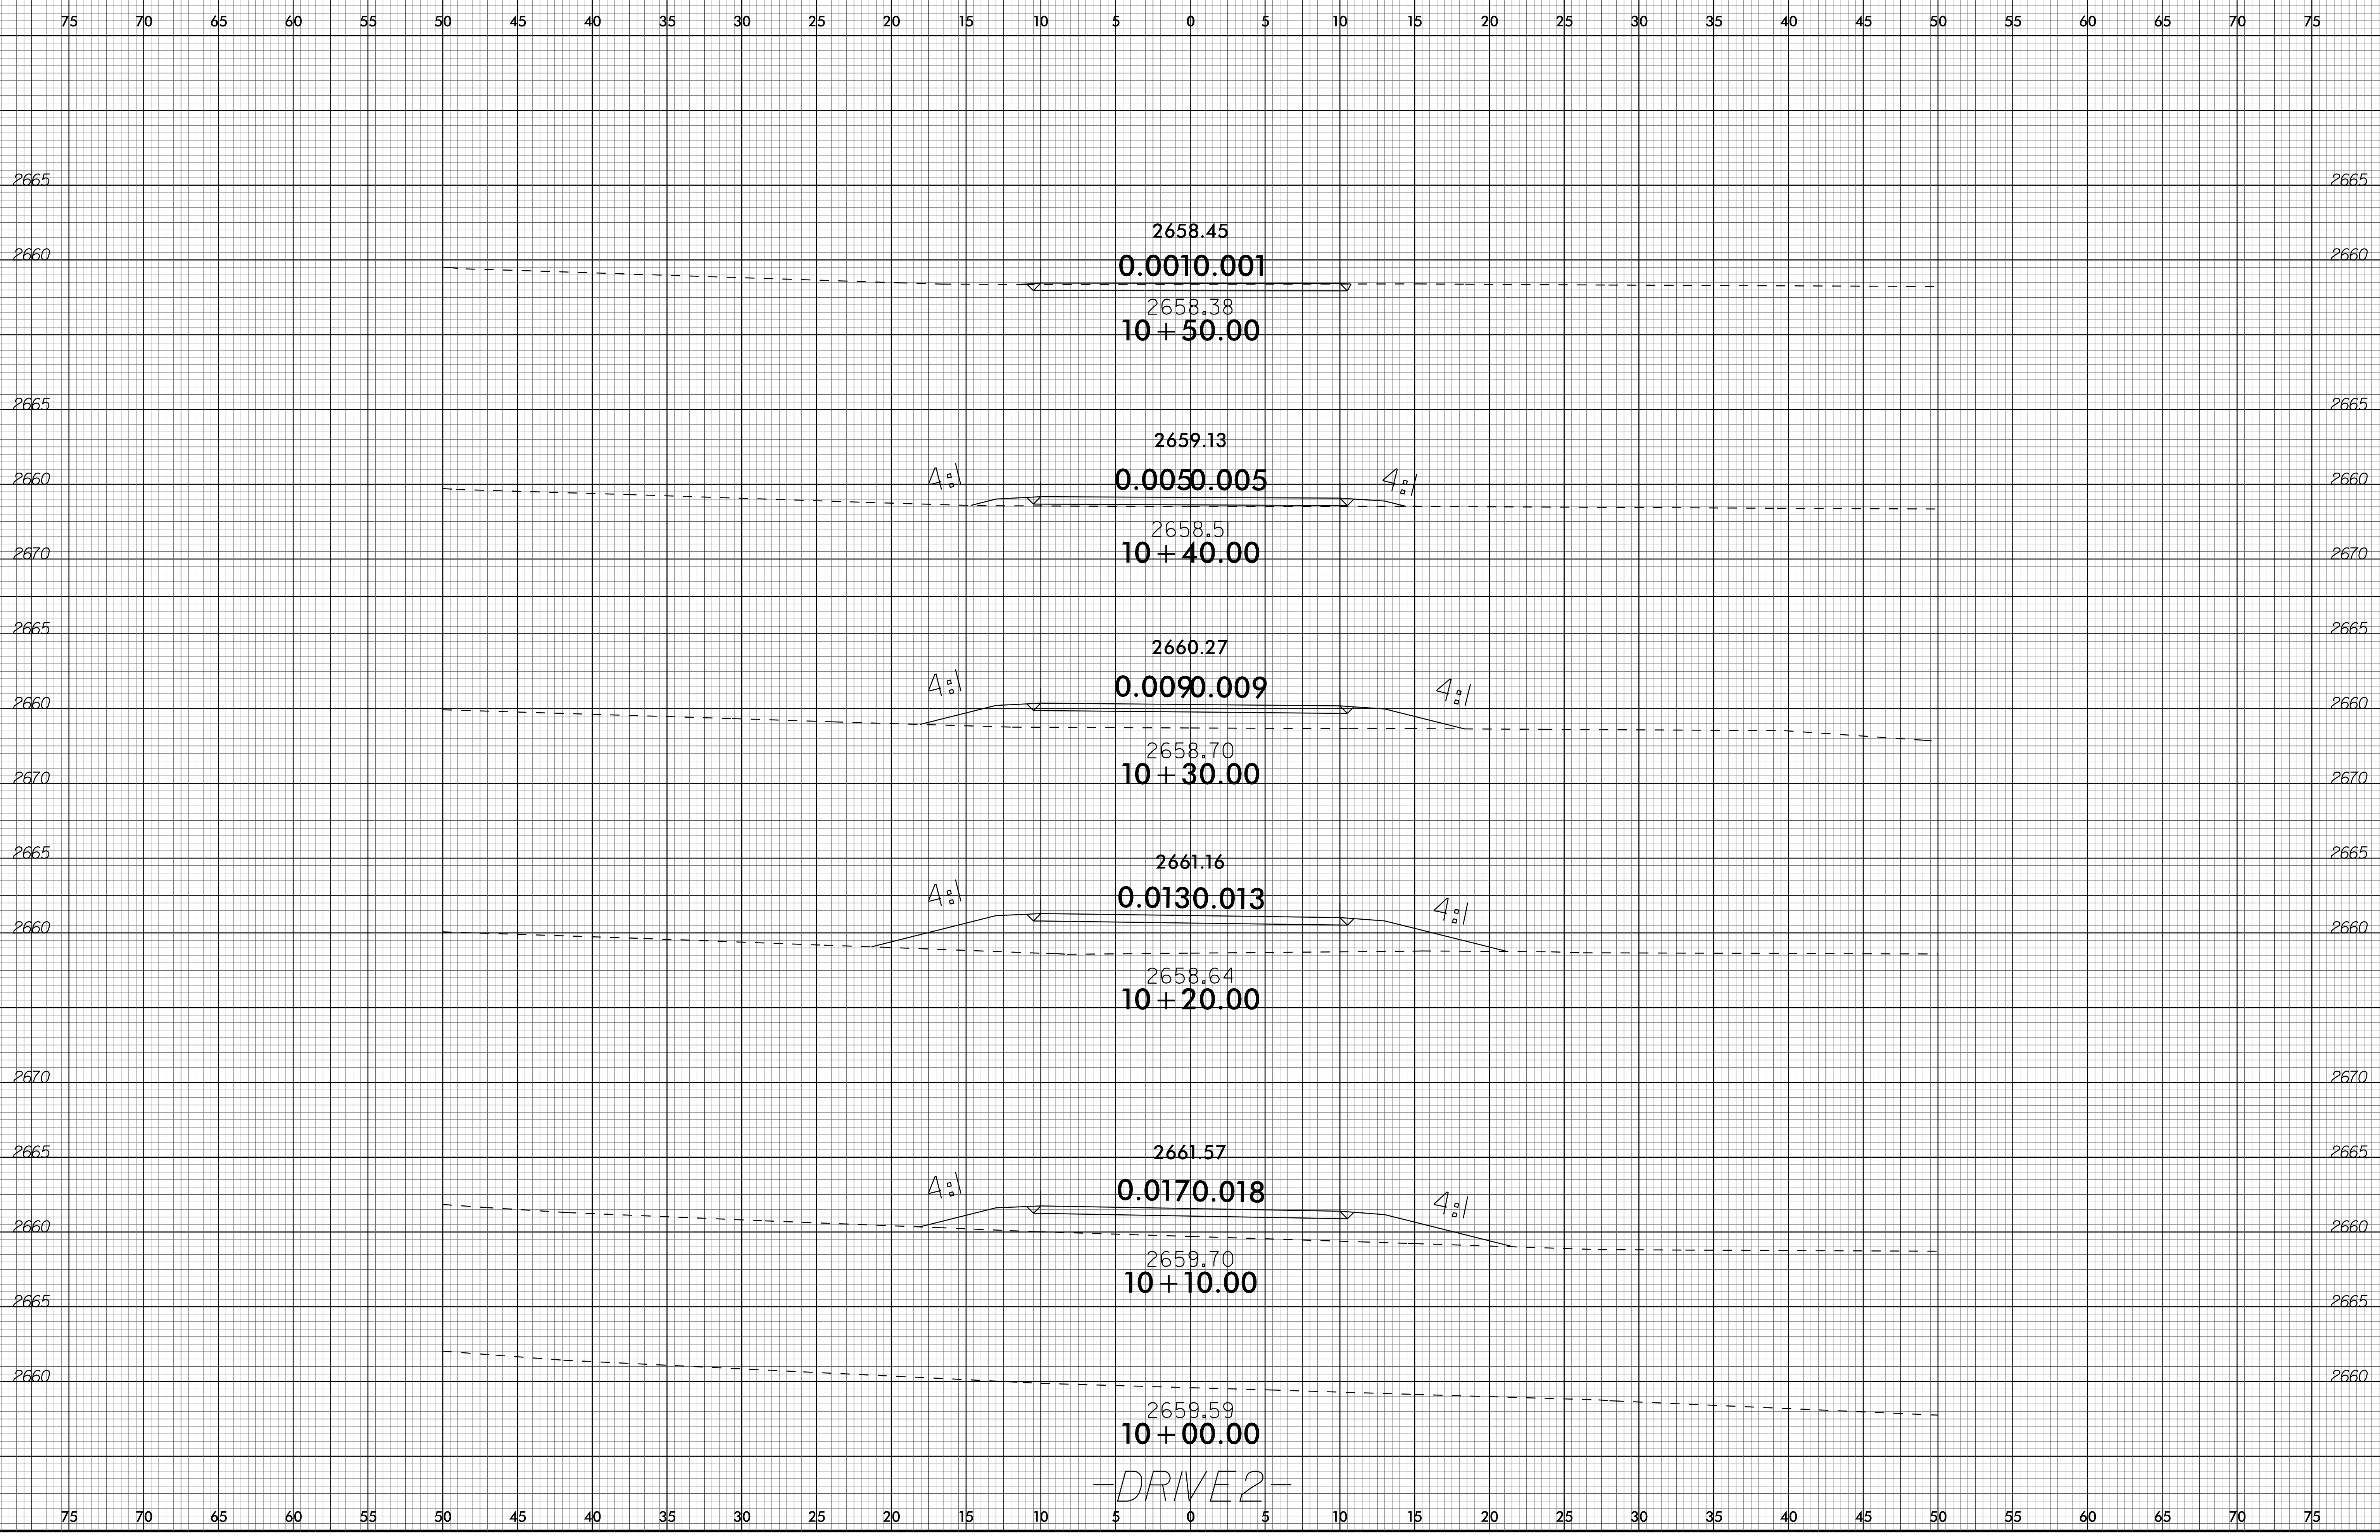

29-SEP-2017 13:37
G:\Projects\17BP.14.R.175\430215.Rdy.xpl_drive2.dgn
\$\$\$\$USERNAME\$\$\$

75 70 65 60 55 50 45 40 35 30 25 20 15 10 5 0 5 10 15 20 25 30 35 40 45 50 55 60 65 70 75

6/23/16

0	2.5	5	PROJ. REFERENCE NO.	SHEET NO.
■	■	■	17BP.14.R.175	X-8

75 70 65 60 55 50 45 40 35 30 25 20 15 10 5 0 5 10 15 20 25 30 35 40 45 50 55 60 65 70 75

2665 2665

2660 2660


2658.31
 0.0010.001
 2658.31
 10 + 55.00

-DRIVE 2-


75 70 65 60 55 50 45 40 35 30 25 20 15 10 5 0 5 10 15 20 25 30 35 40 45 50 55 60 65 70 75

29-SEP-2017 13:37
 G:\PROJECTS\17BP.14.R.175\430215.Rdy.apl_drive2.dgn
 \$\$\$USERFRAME\$\$\$

6/23/16

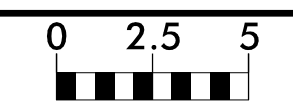


PROJ. REFERENCE NO.	SHEET NO.
17BP.14.R.175	X-9

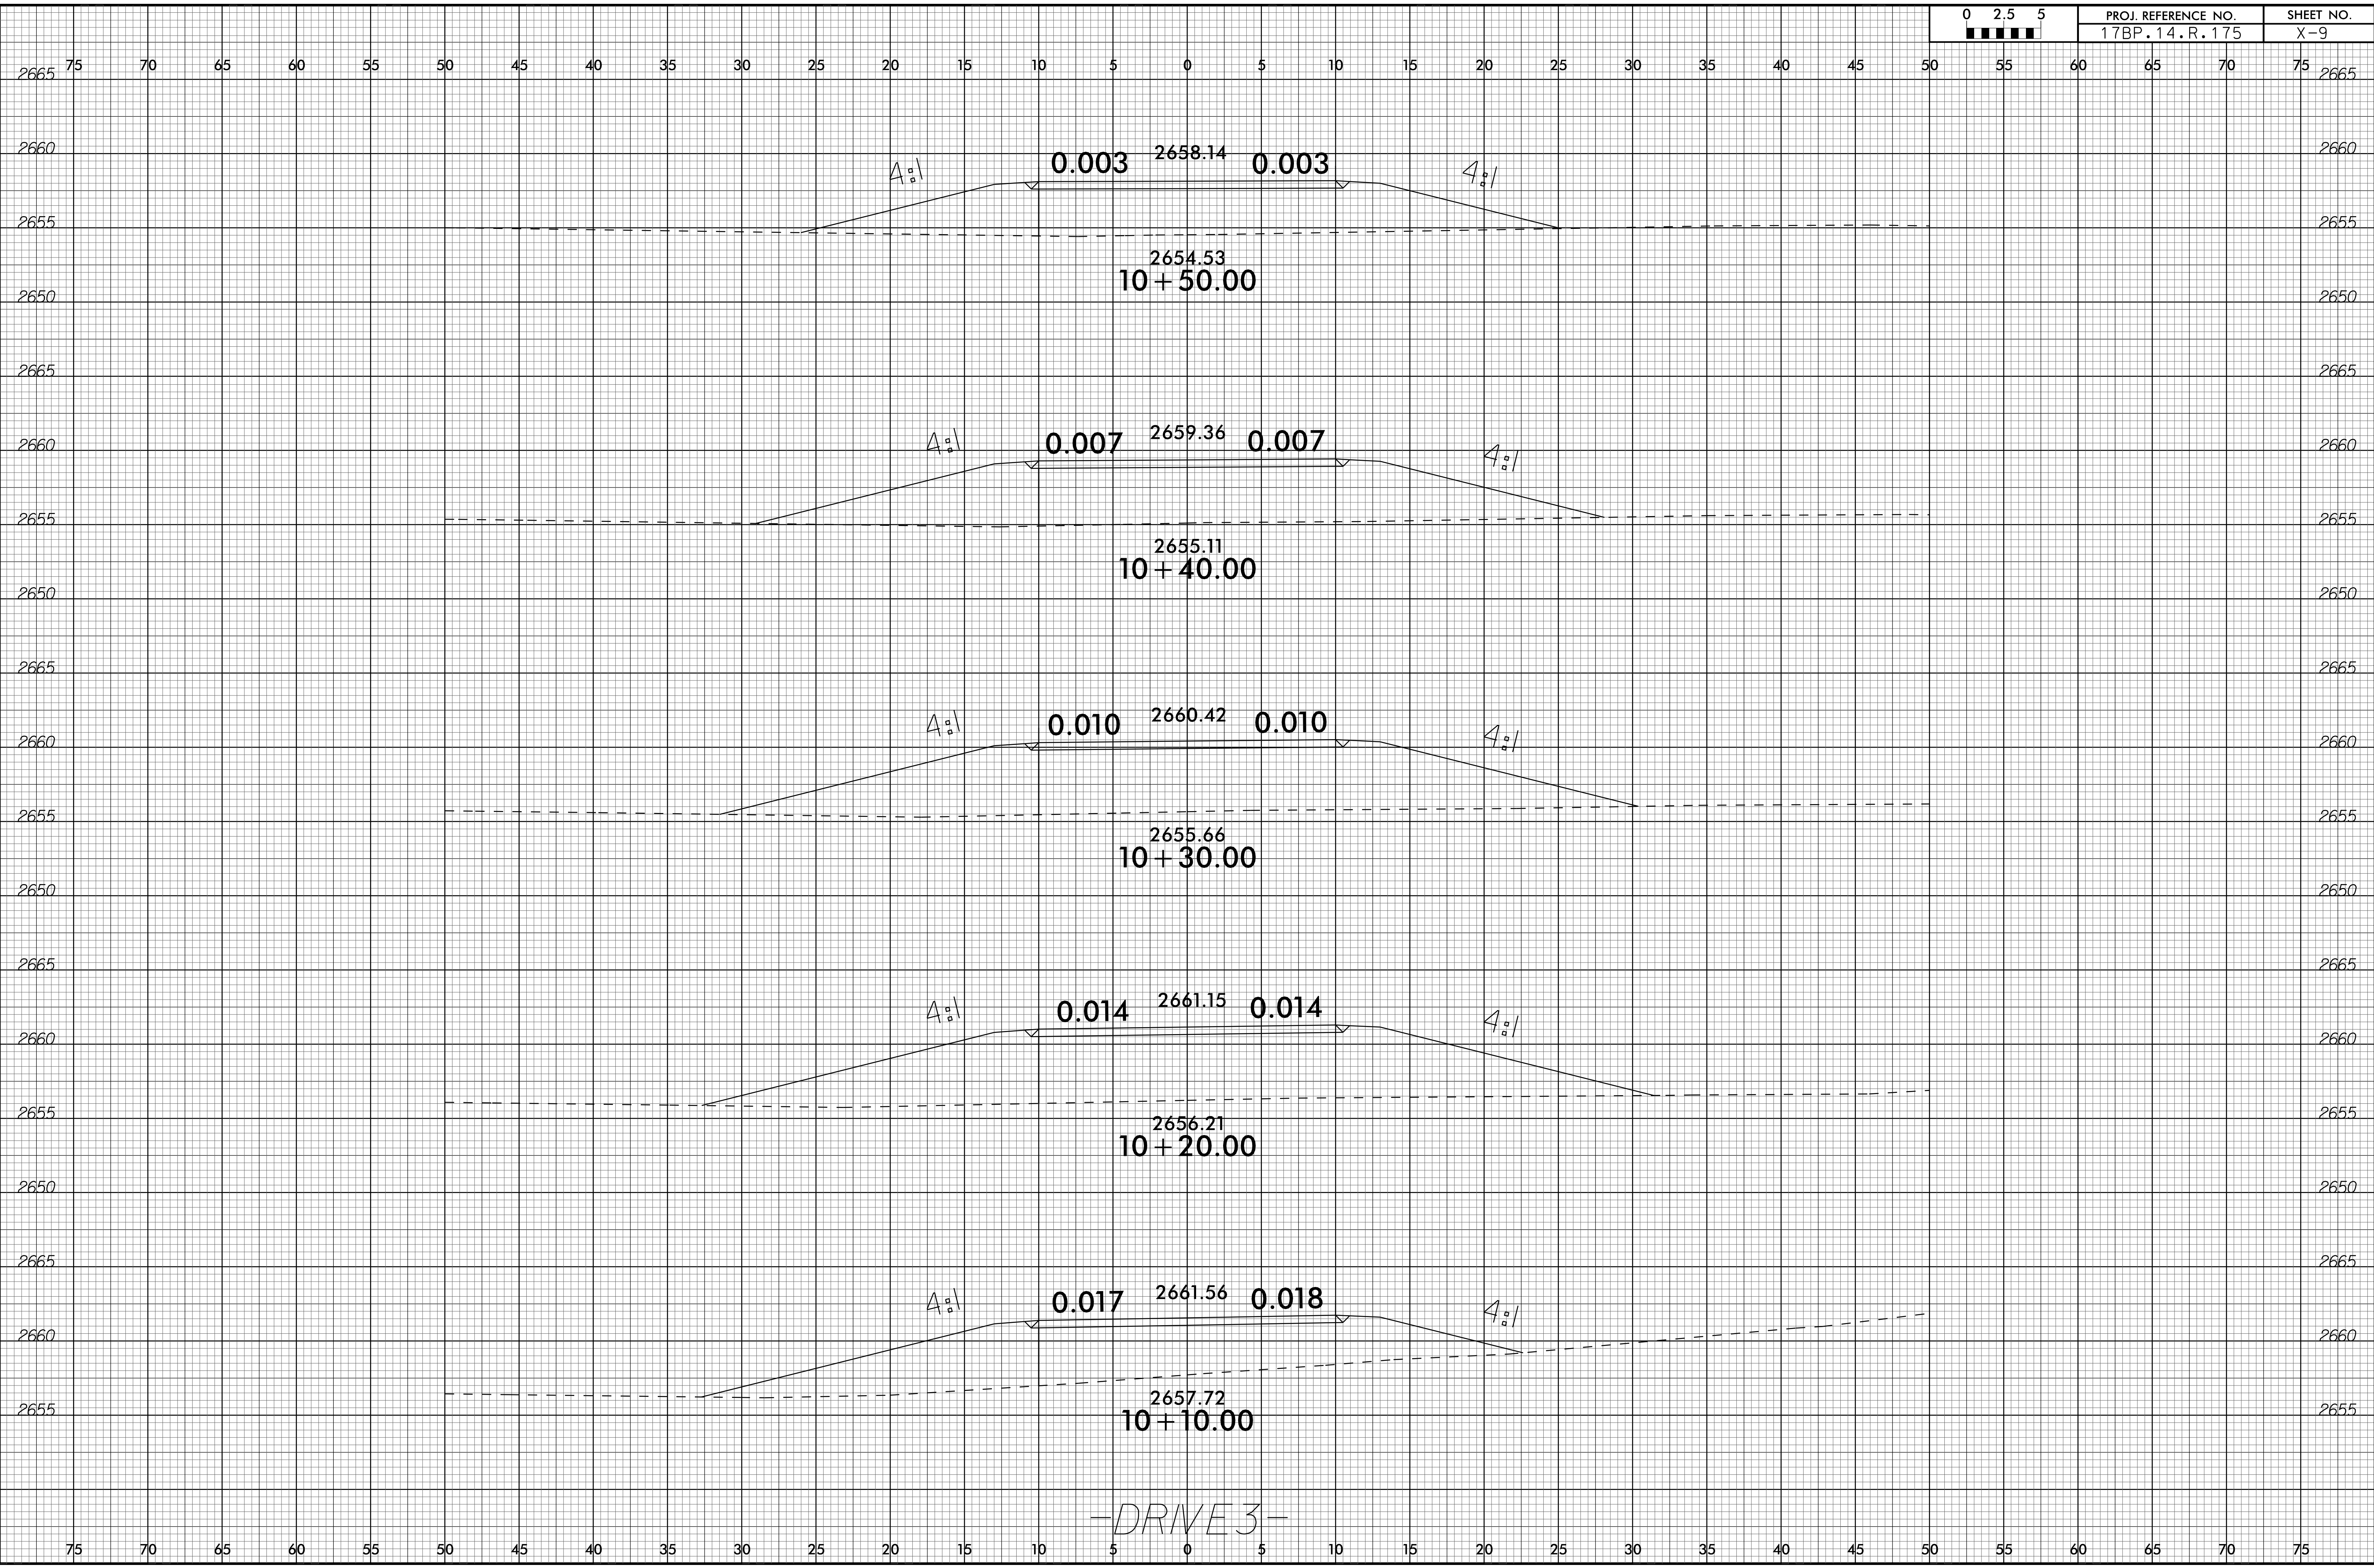

-DRIVE 3-


I:\OCT-2017\16\08\430215.Rdy_xpl_drive3.dgn
 17BP.14.R.175.X-9
 6/23/16

6/23/16

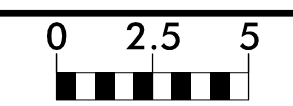

PROJ. REFERENCE NO.
17BP.14.R.175

SHEET NO.
X-10

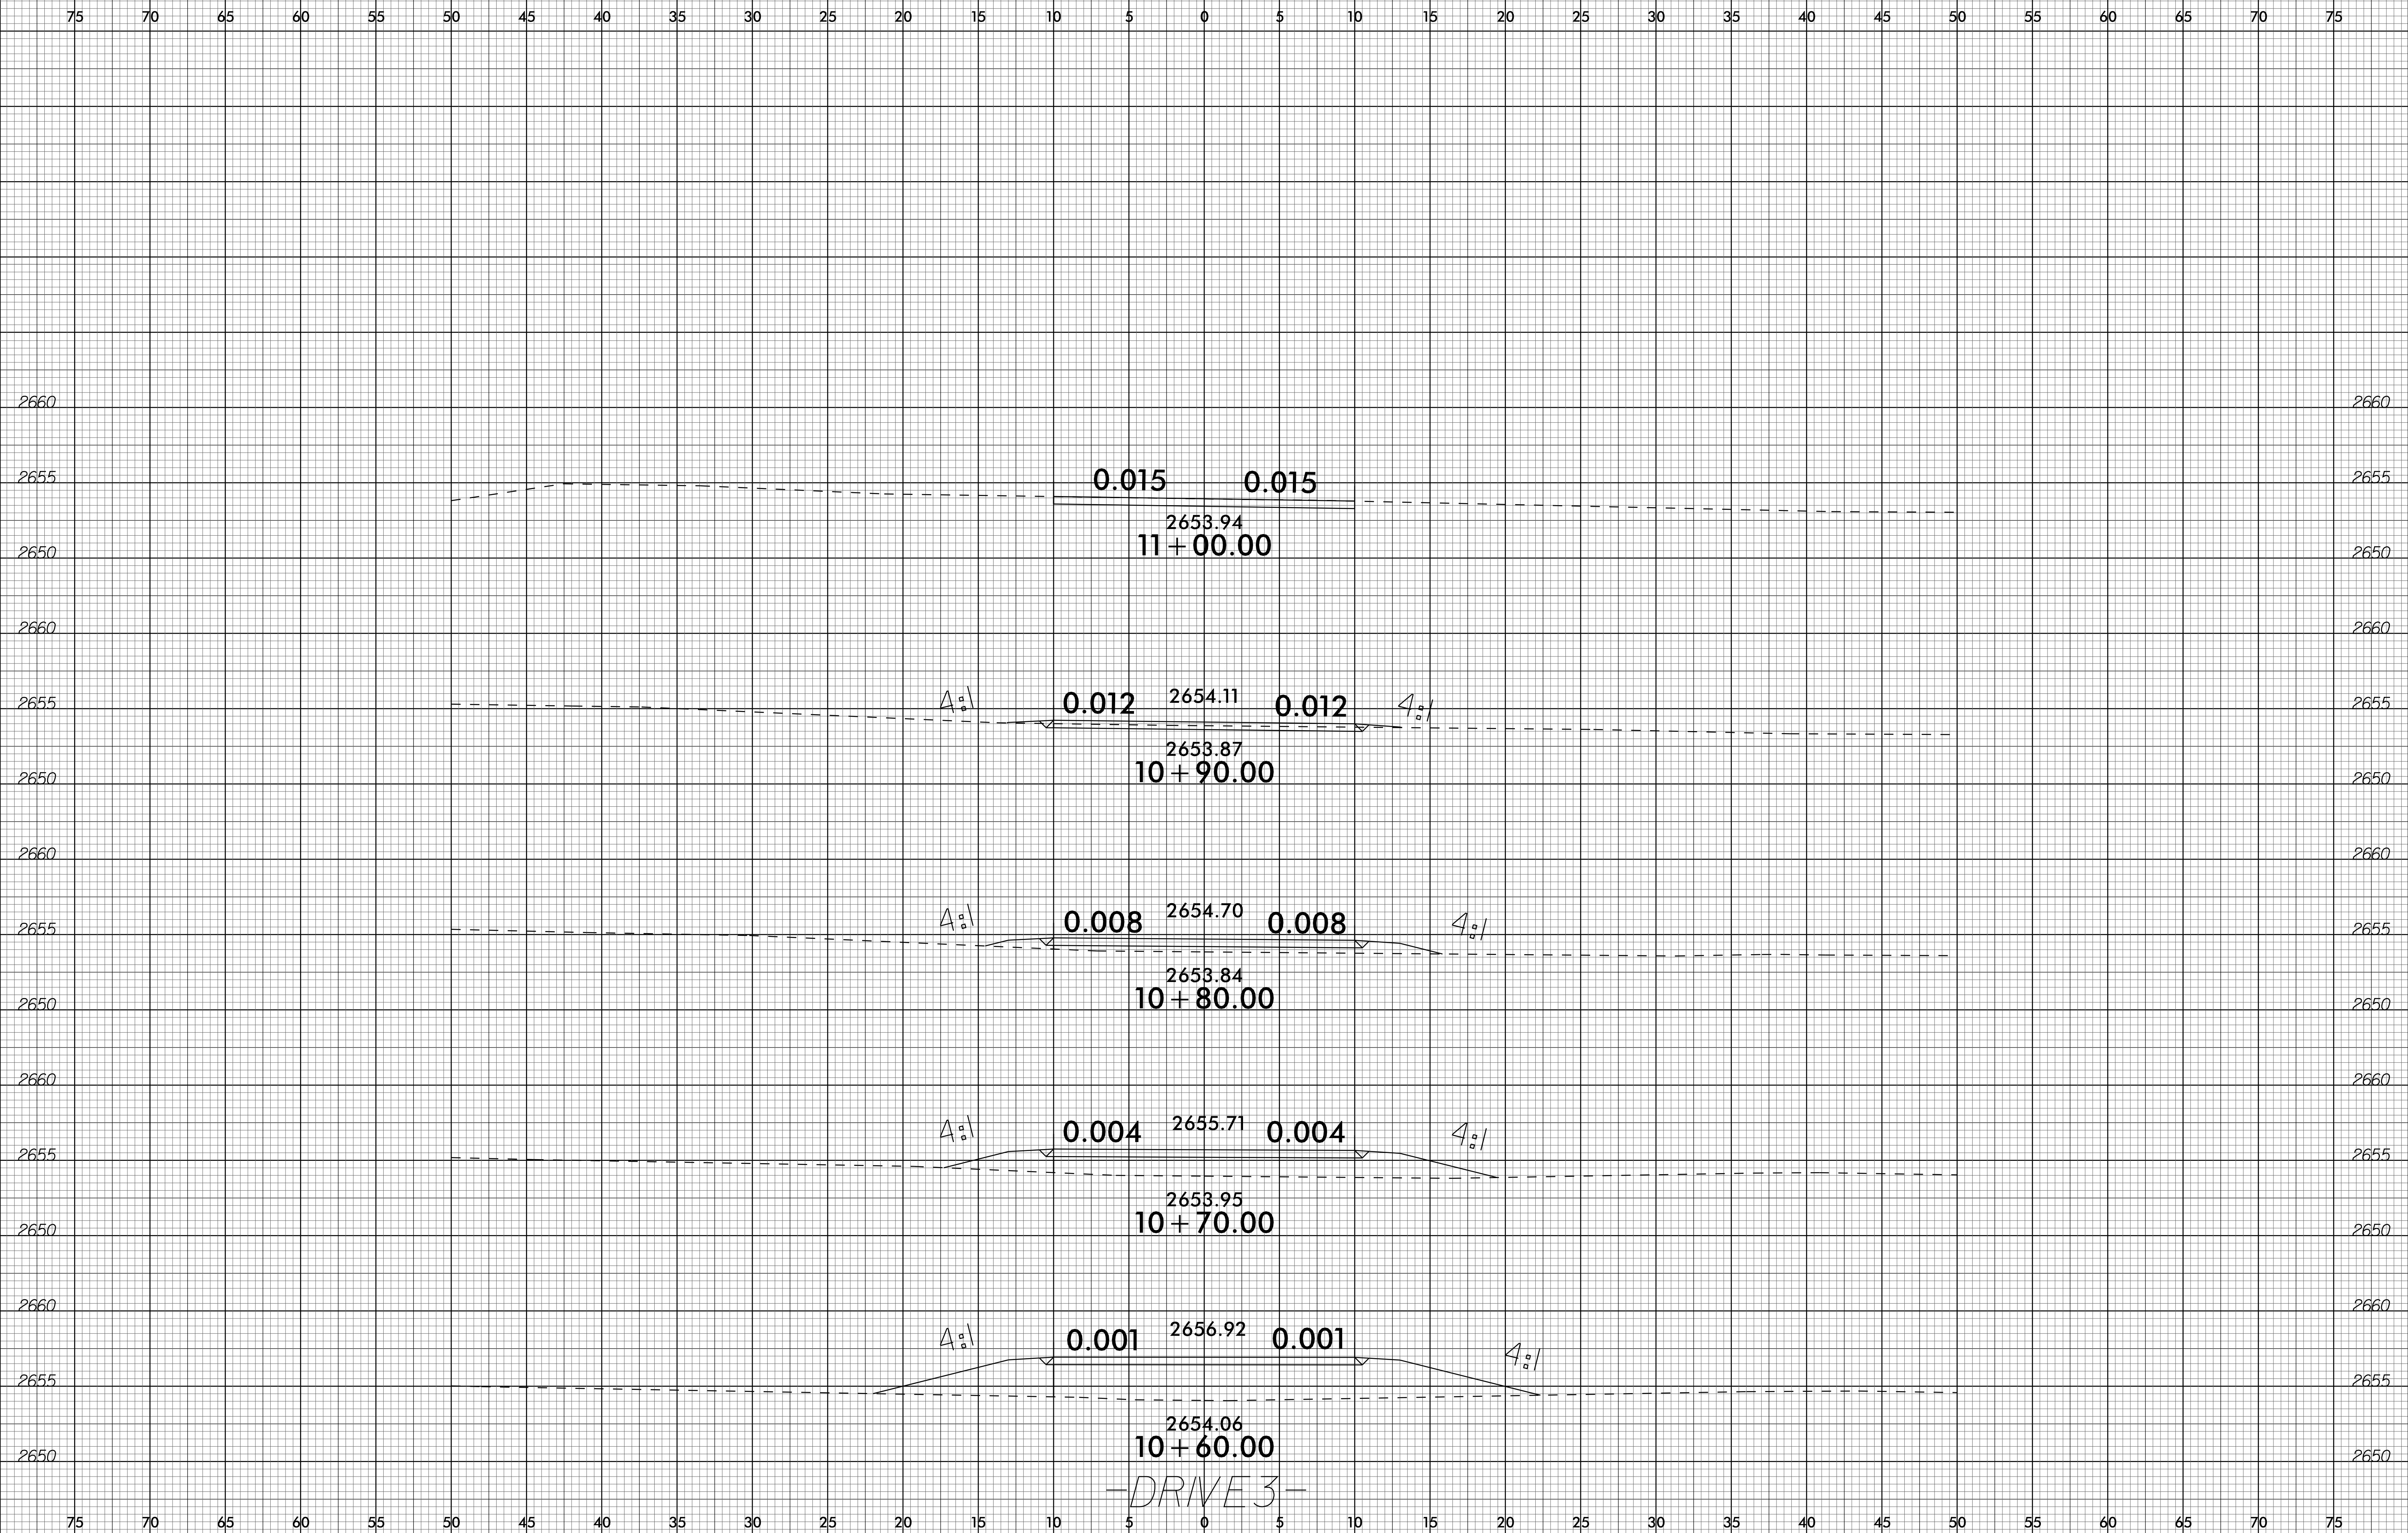

I:\OCT-2017 16:09 430215.Rdy_xpl_drive3.dgn
3:17:05 PM 10/23/16