

**This electronic collection of documents is provided
for the convenience of the user
and is Not a Certified Document –**

**The documents contained herein were originally issued
and sealed by the individuals whose names and license
numbers appear on each page, on the dates appearing
with their signature on that page.**

**This file or an individual page
shall not be considered a certified document.**


17BP.14.R.48 CROSS SECTIONS

INDEX OF SHEETS


<u>TITLE</u>	<u>STATION</u>	<u>SHEET NO.</u>
CROSS-SECTION INDEX.....		X-1
CROSS-SECTION SUMMARY.....		X-1A
-L- CROSS-SECTIONS	10+40 - 14+10.....	X-2 THROUGH X-8
-DET- CROSS-SECTIONS	10+50 - 13+60.....	X-9 THROUGH X-14
-L- DETOUR REMOVAL CROSS-SECTIONS	10+80 - 13+30.....	X-15 THROUGH X-22

NOTE: Approximate quantities only. Clearing and Grubbing, Unclassified Excavation, Borrow Excavation, Fine Grading, and Removal of Existing Asphalt Pavement will be paid for at the contract lump sum price for "Grading".

8/23/99

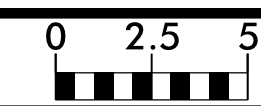


PROJ. REFERENCE NO. 17BP.14.R.48	SHEET NO. X-2
-------------------------------------	------------------



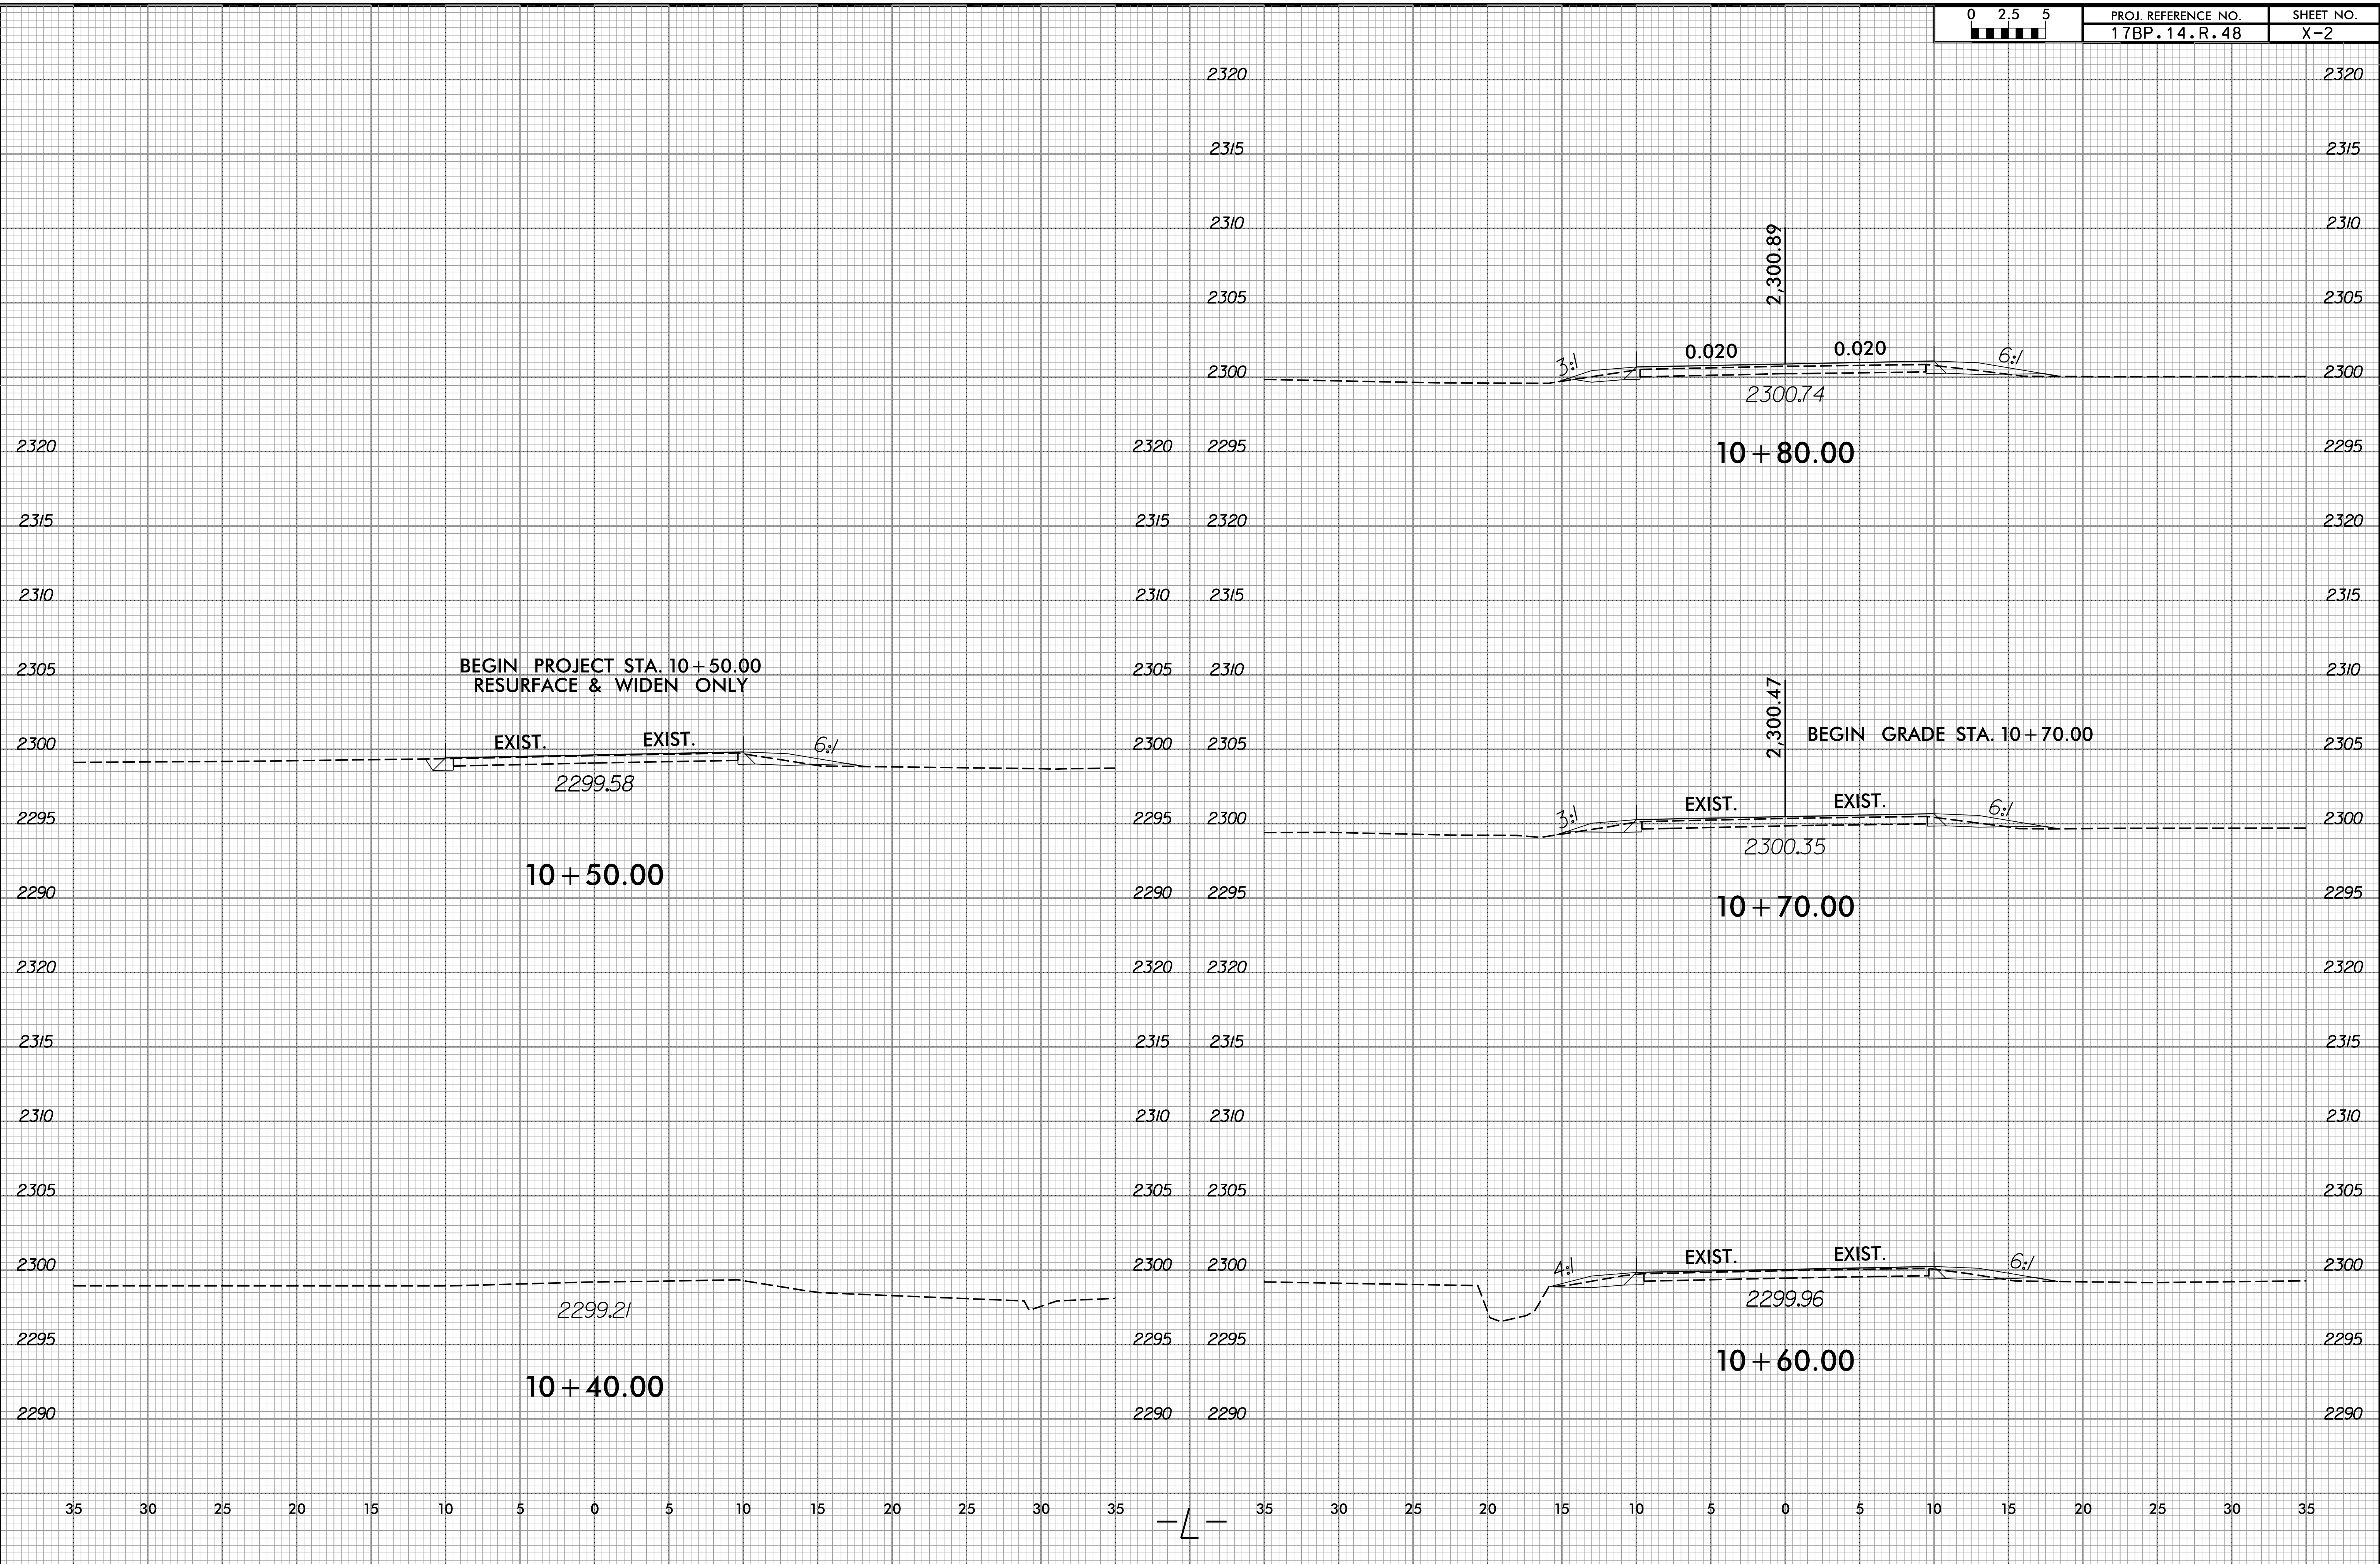


2:05:56 PM G:\CKE Projects\CKE21004 Limited Services Division Offices\Group 3\550308\Roadway\XSC\17BP.14.R.48.550308.RDY.XPL_002-008.L.dgn


8/23/99
2:05:56 PM
G:\CKE Projects\CKE21004 Limited Services Division Offices\Group 3\550308\Roadway\XSC\17BP.14.R.48.550308.FDY.XPL.002-008.L.dgn

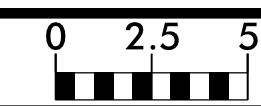

PROJ. REFERENCE NO. 17BP.14.R.48	SHEET NO. X-3
-------------------------------------	------------------

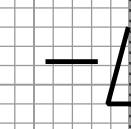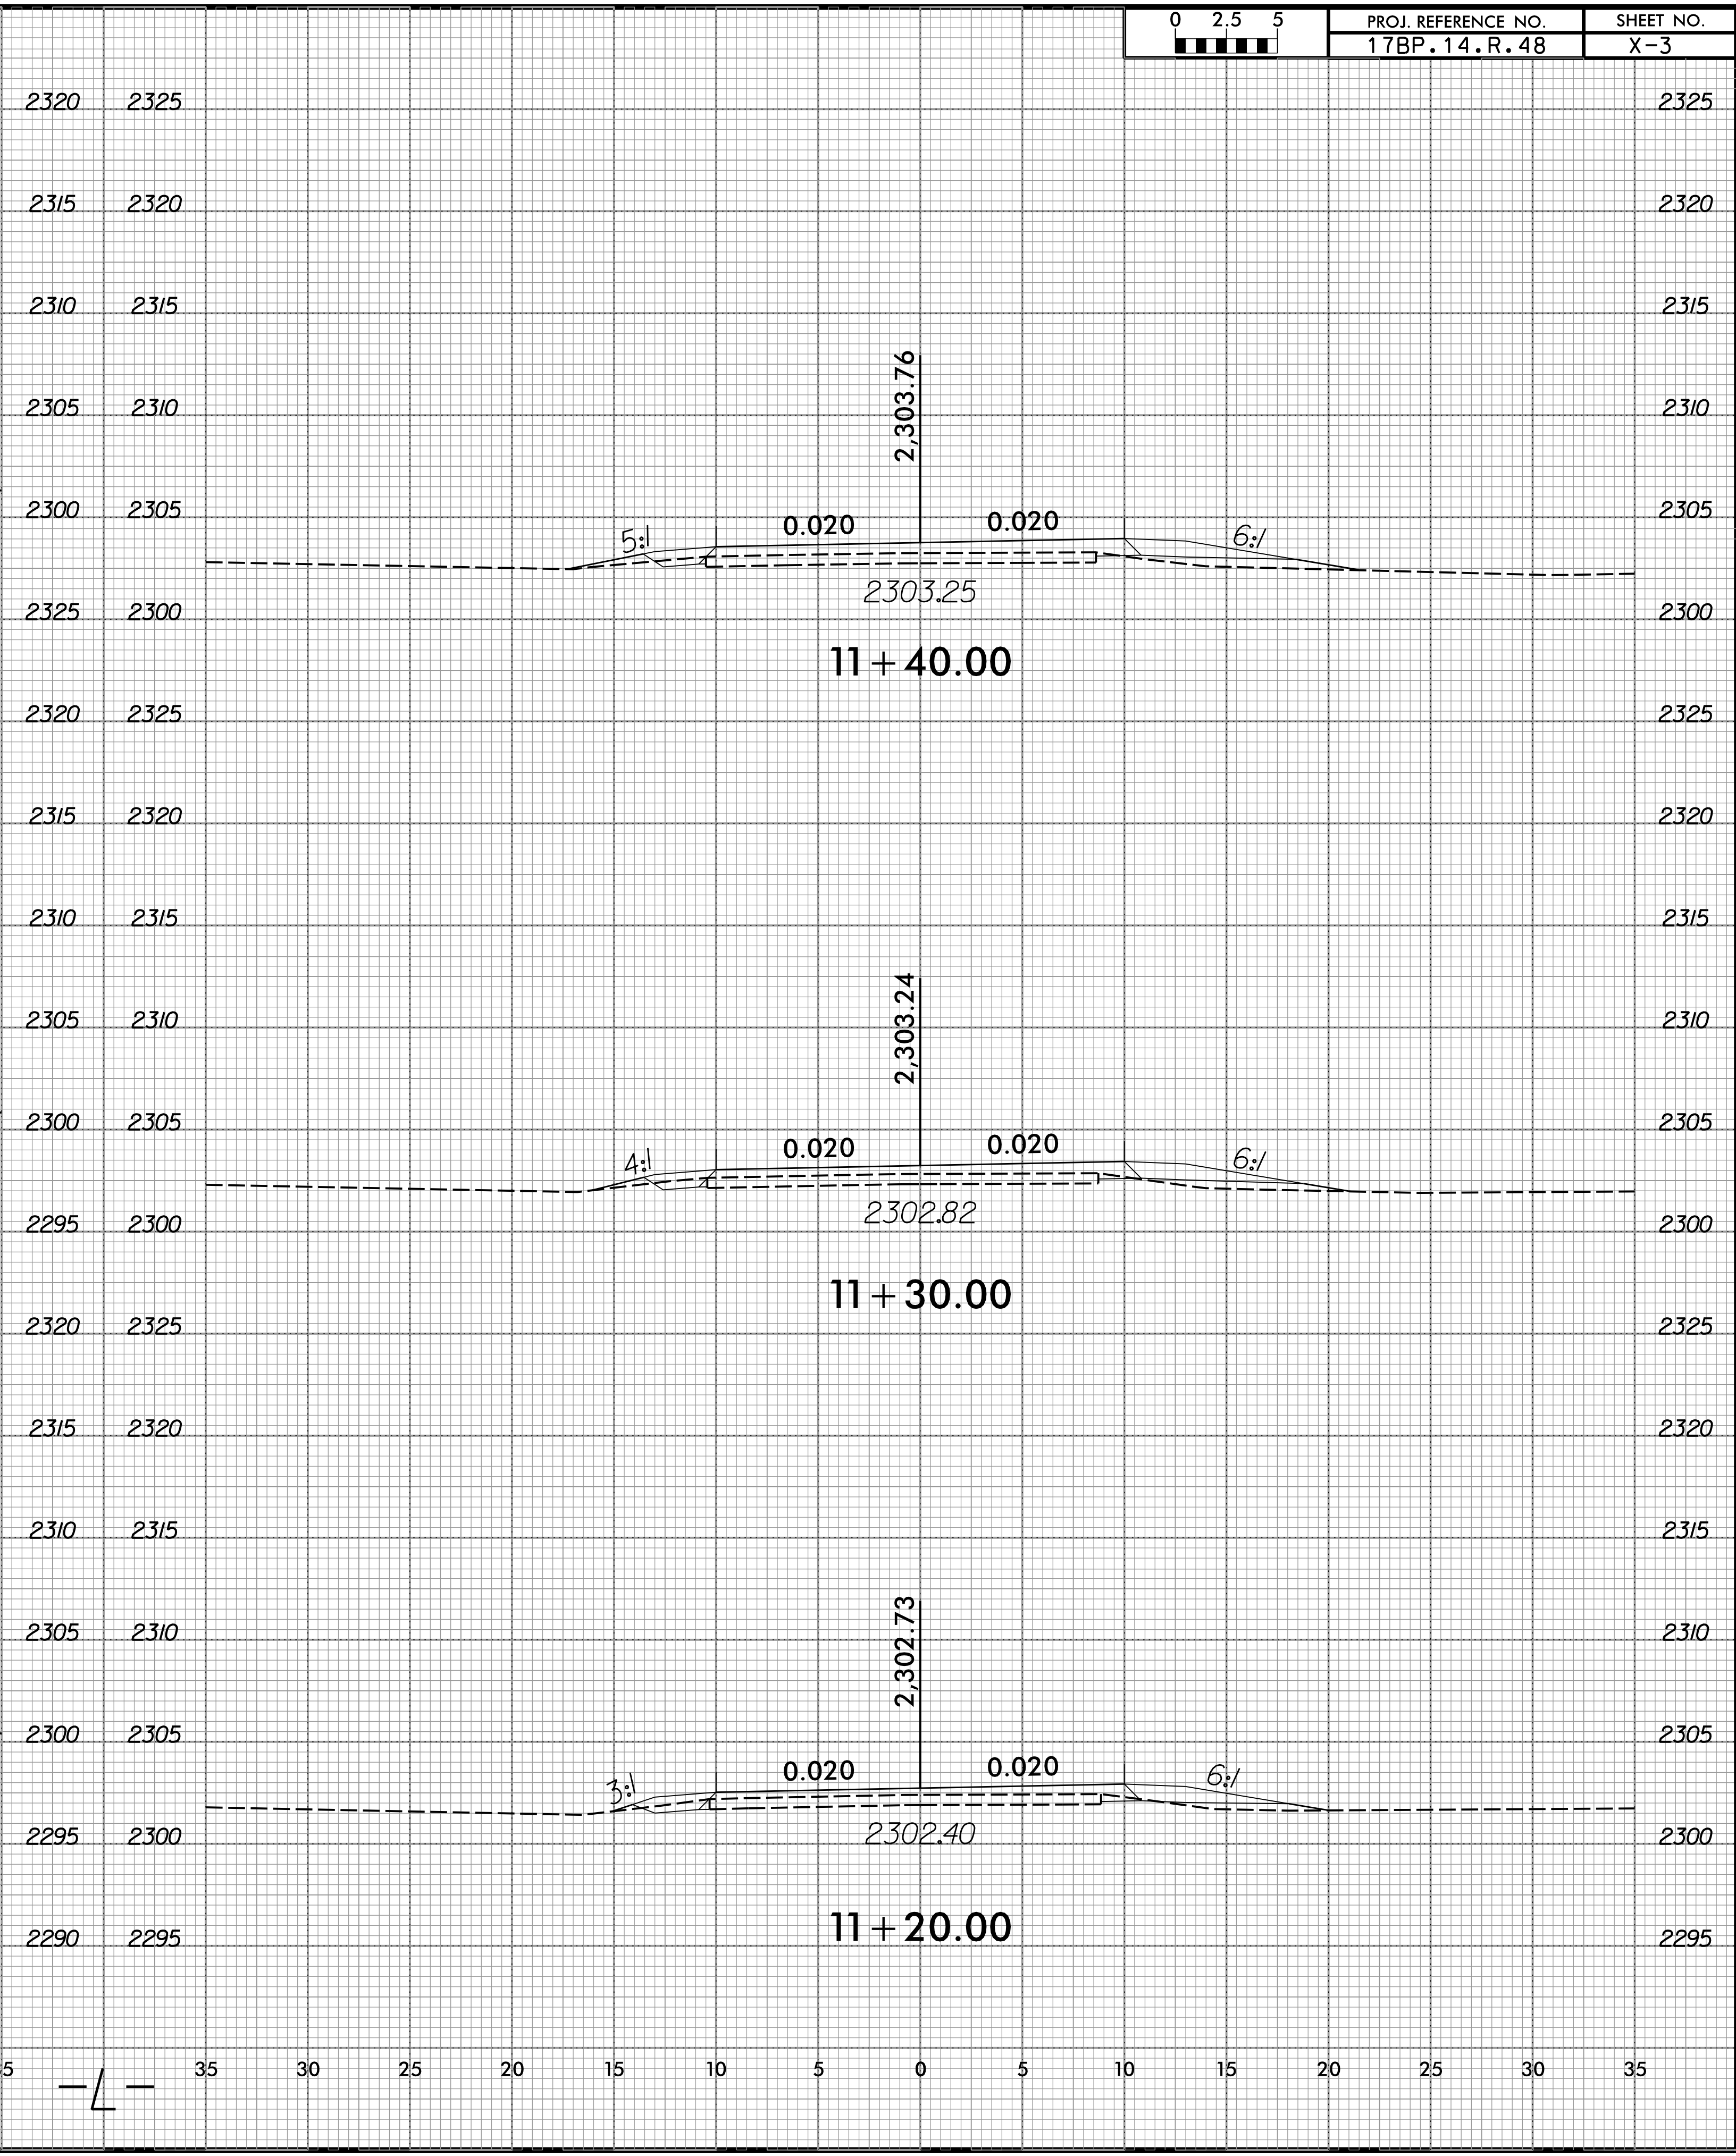
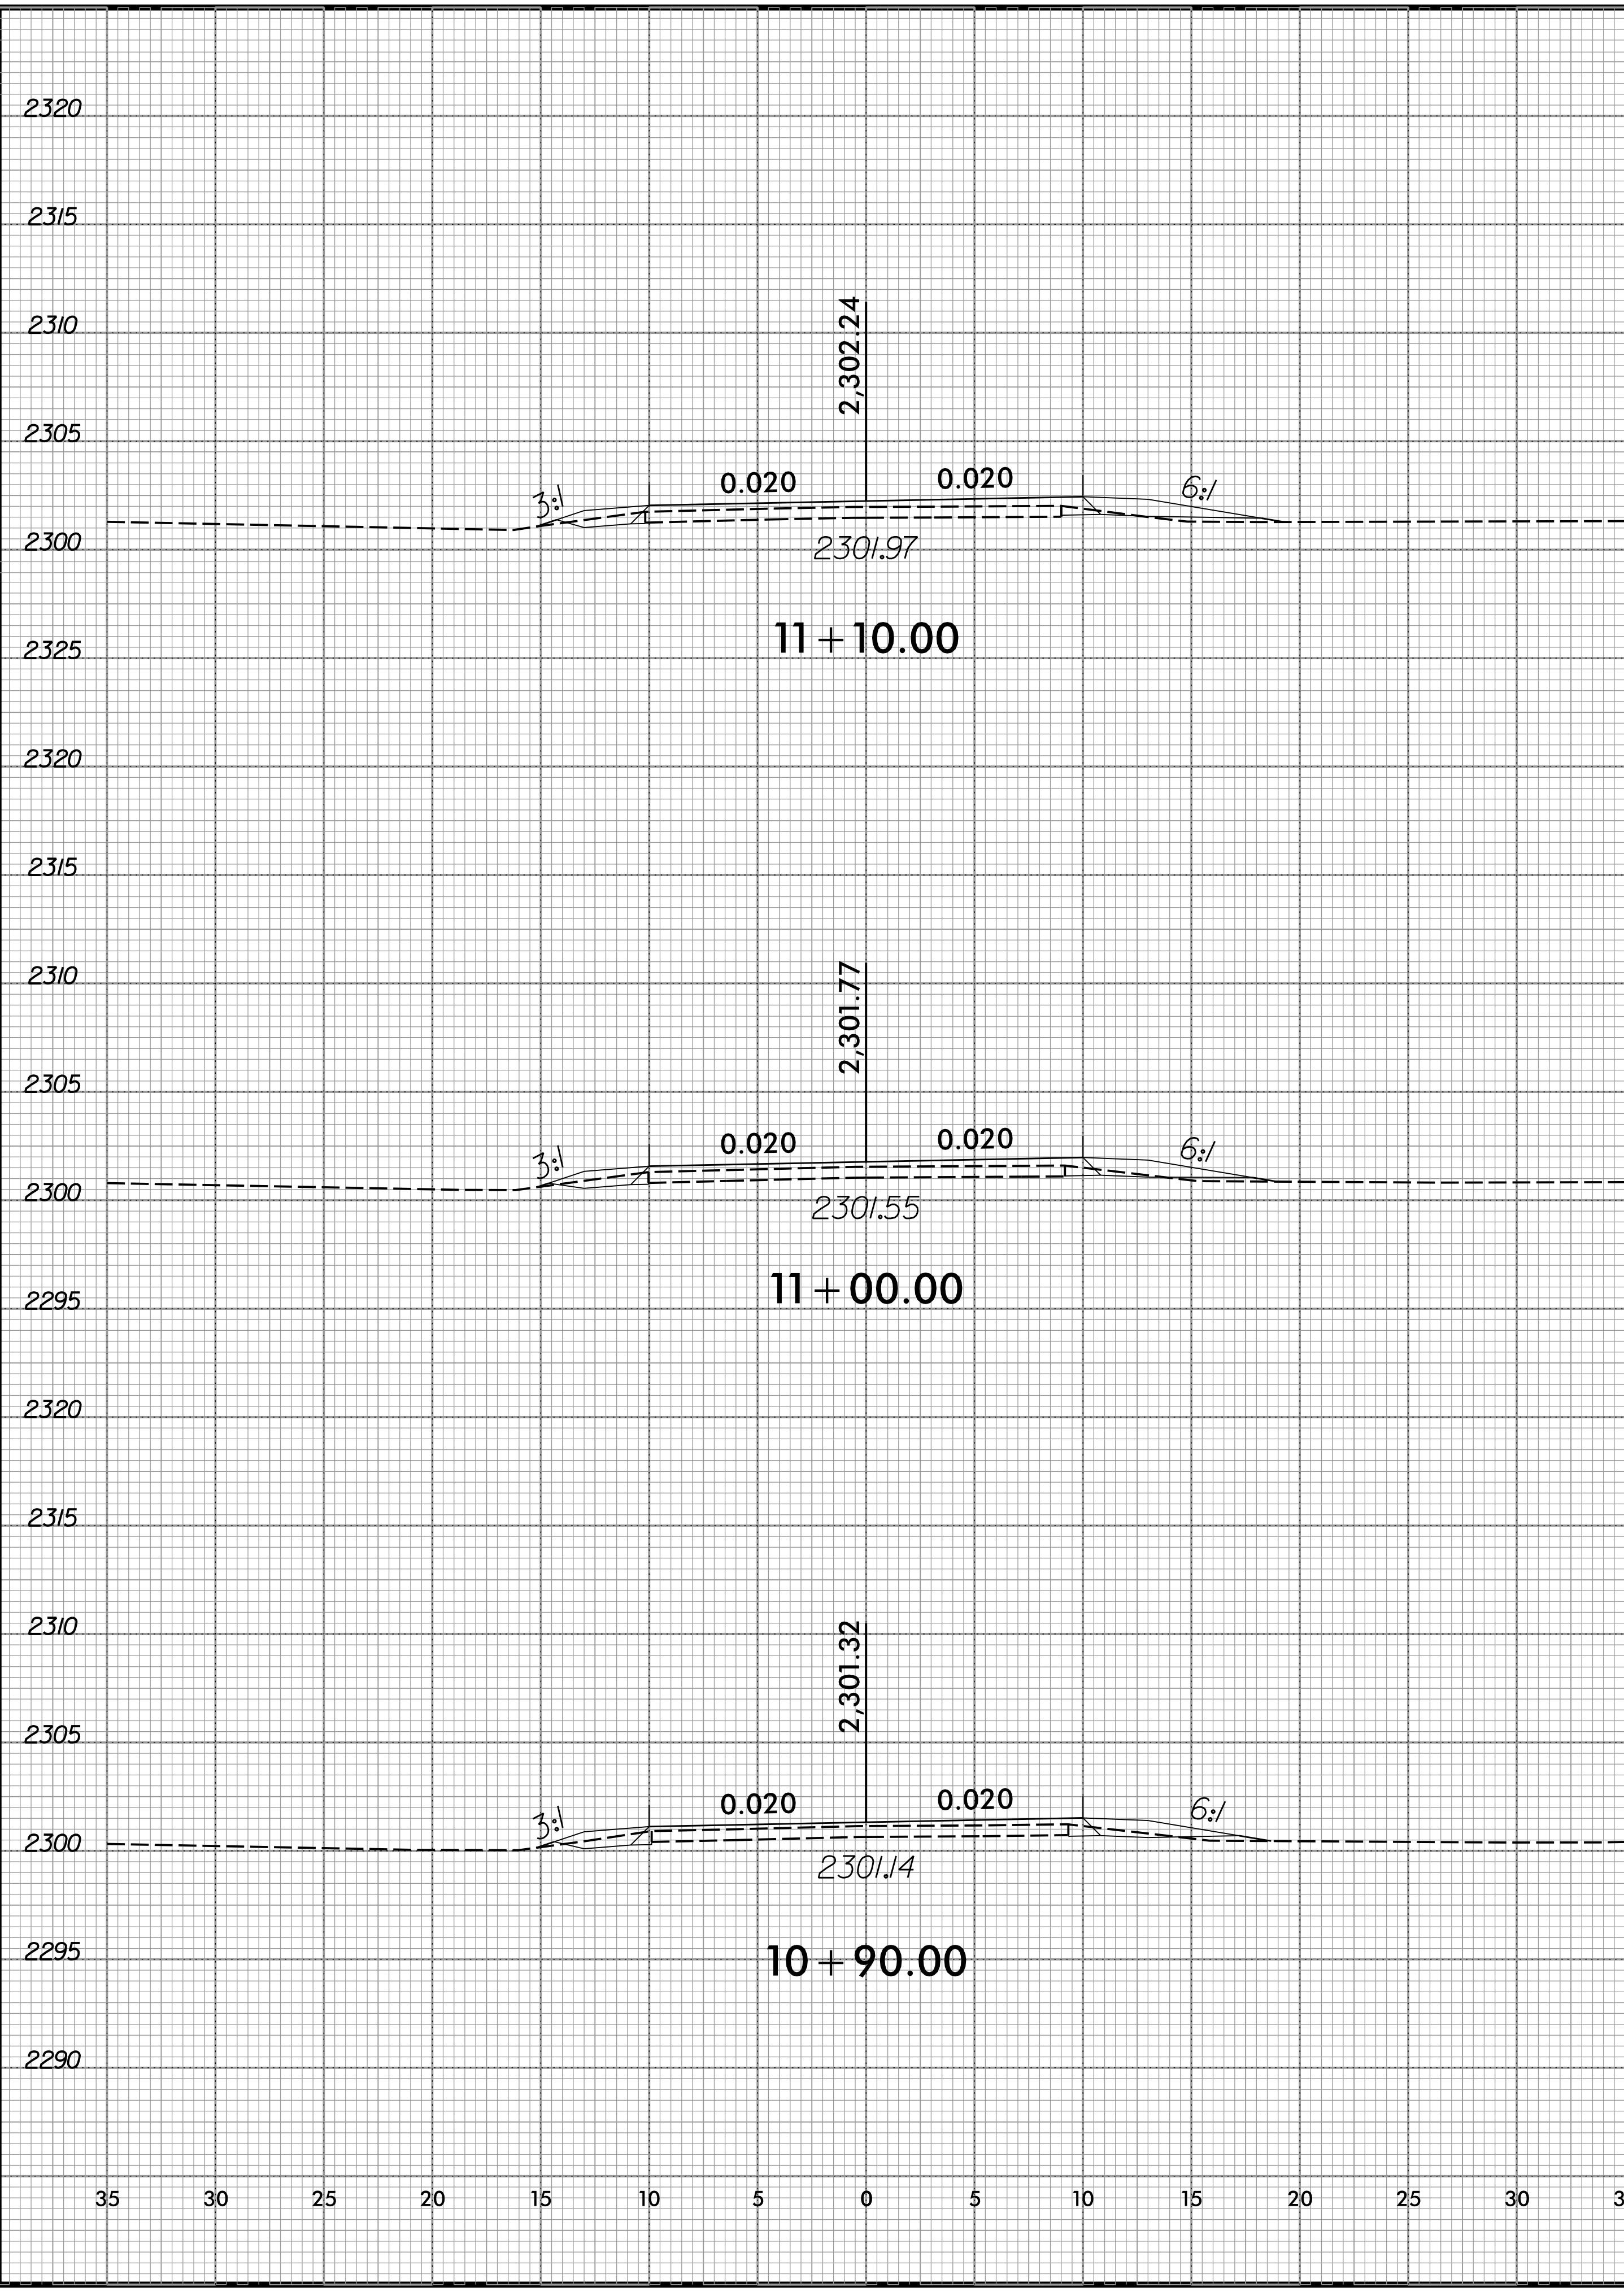


8/23/99

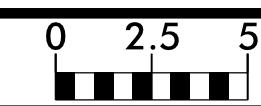


PROJ. REFERENCE NO.
17BP.14.R.48

SHEET NO.
X-4

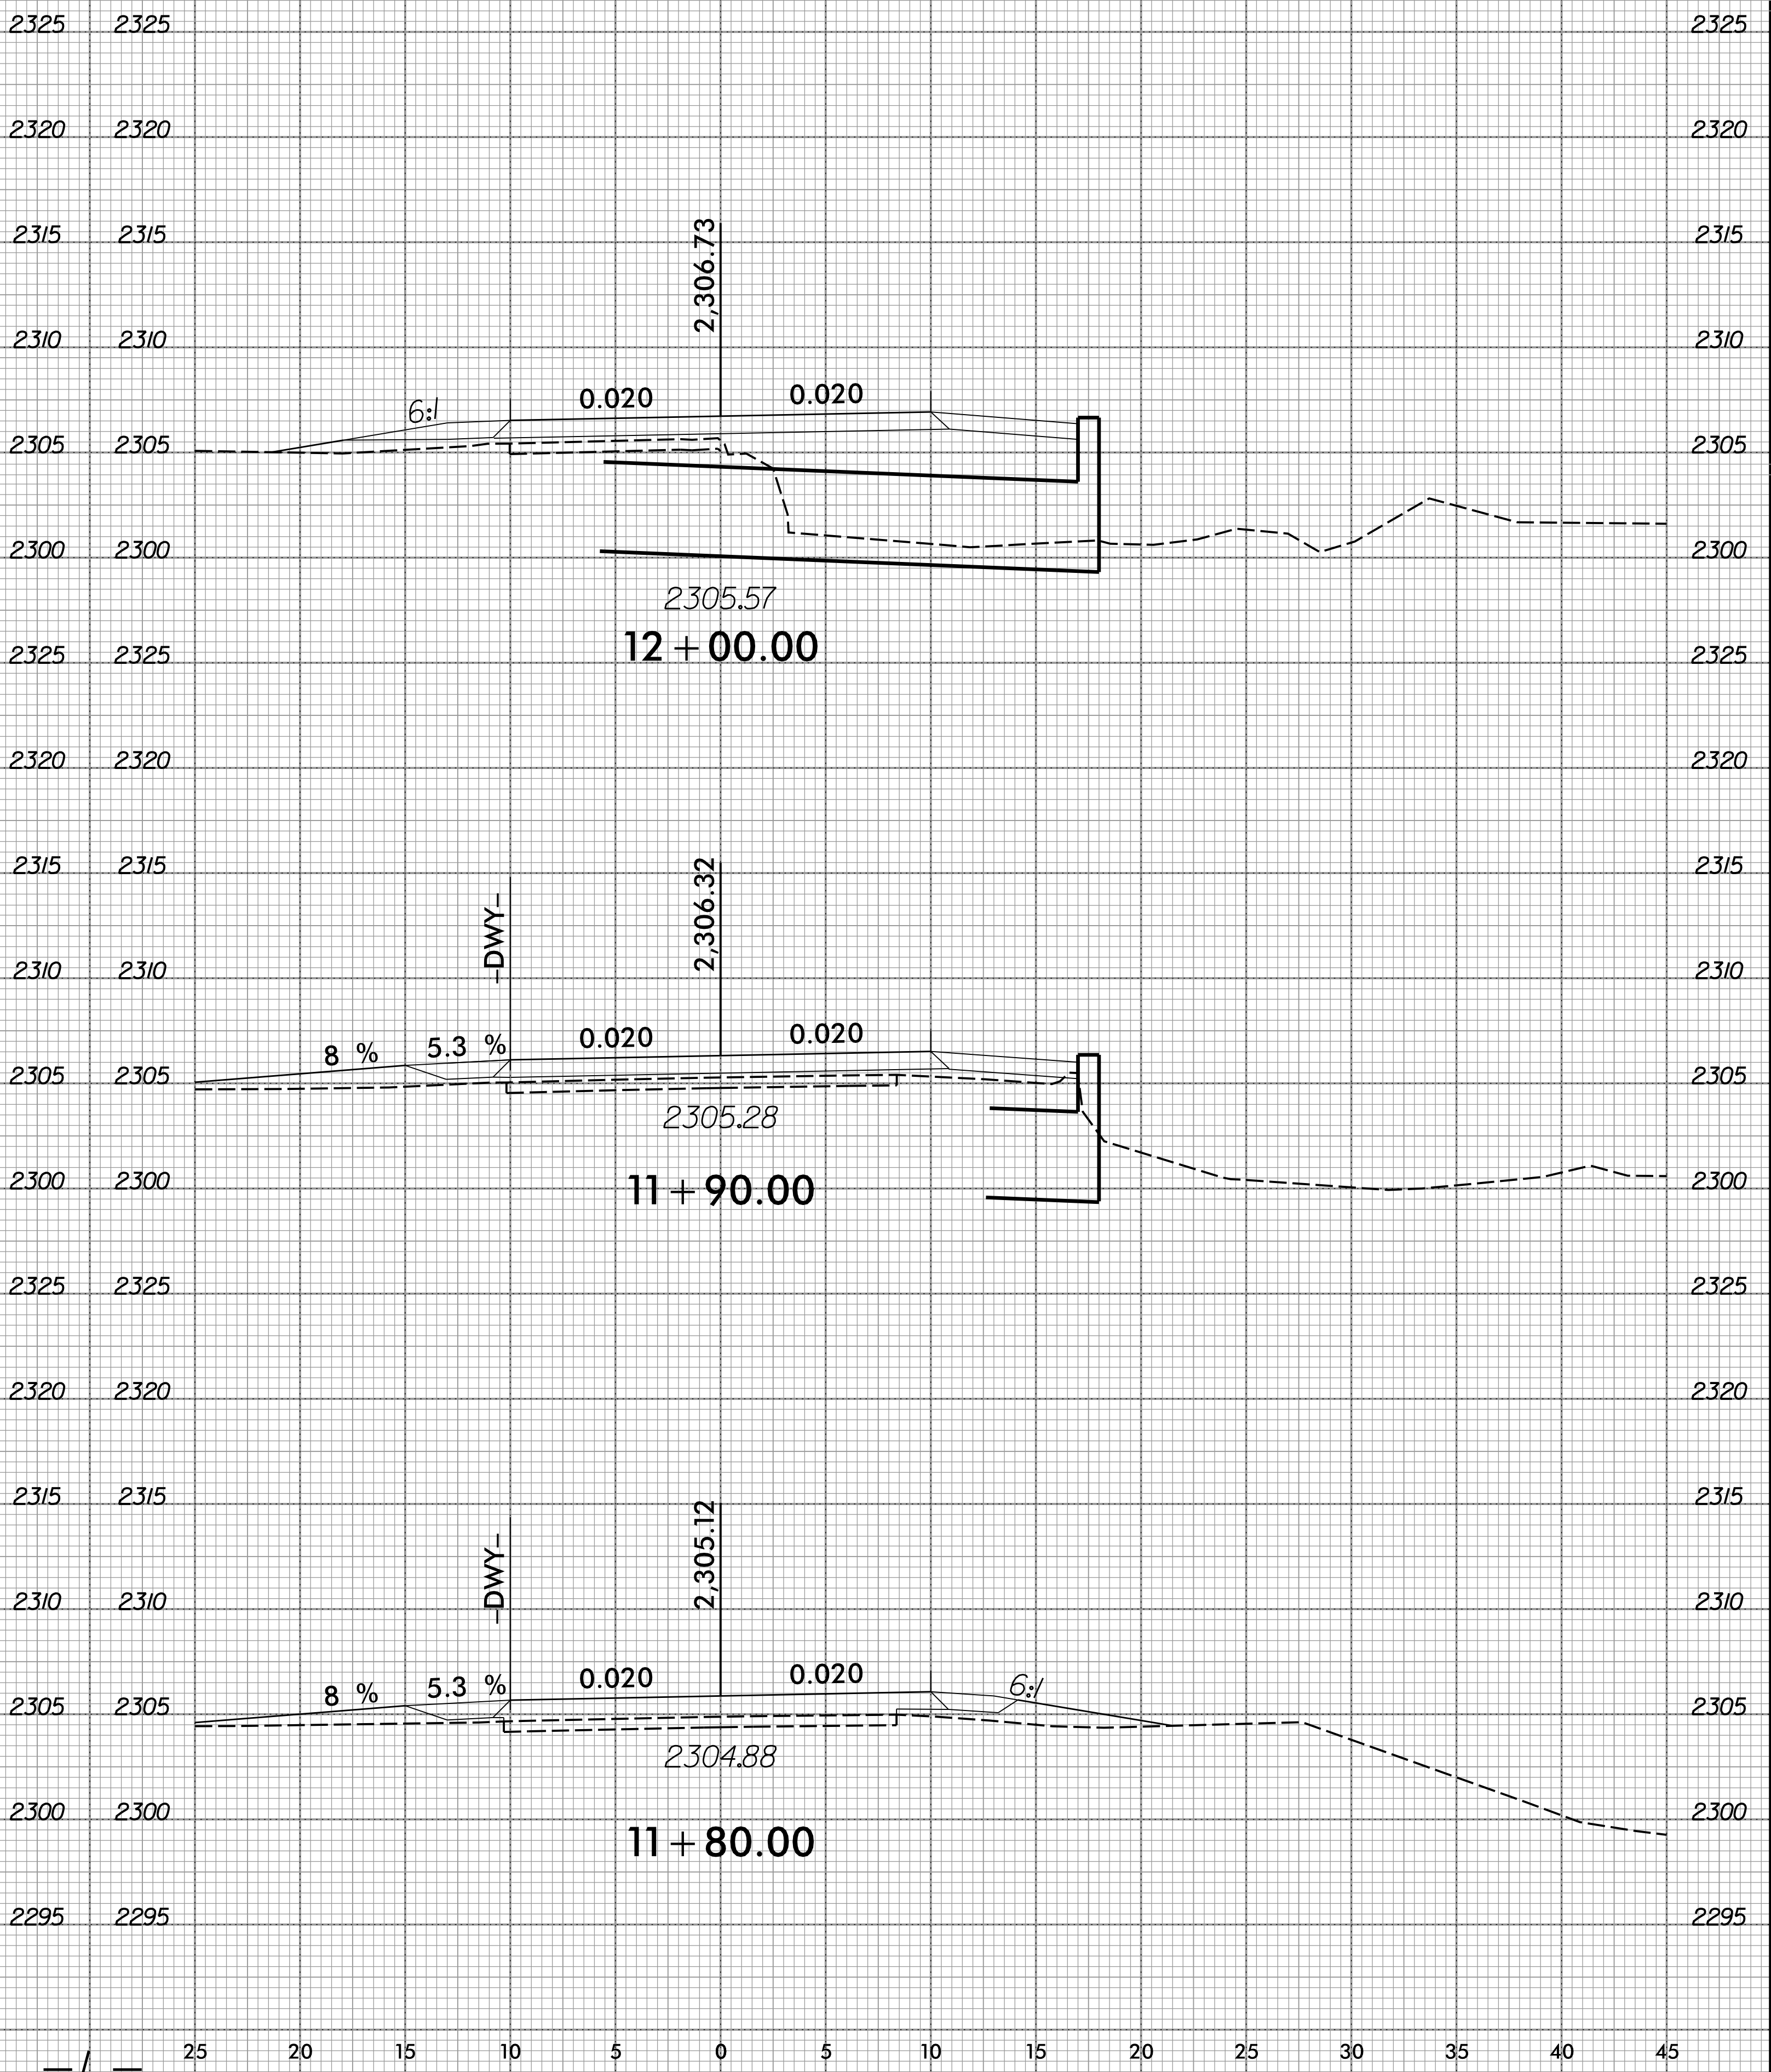
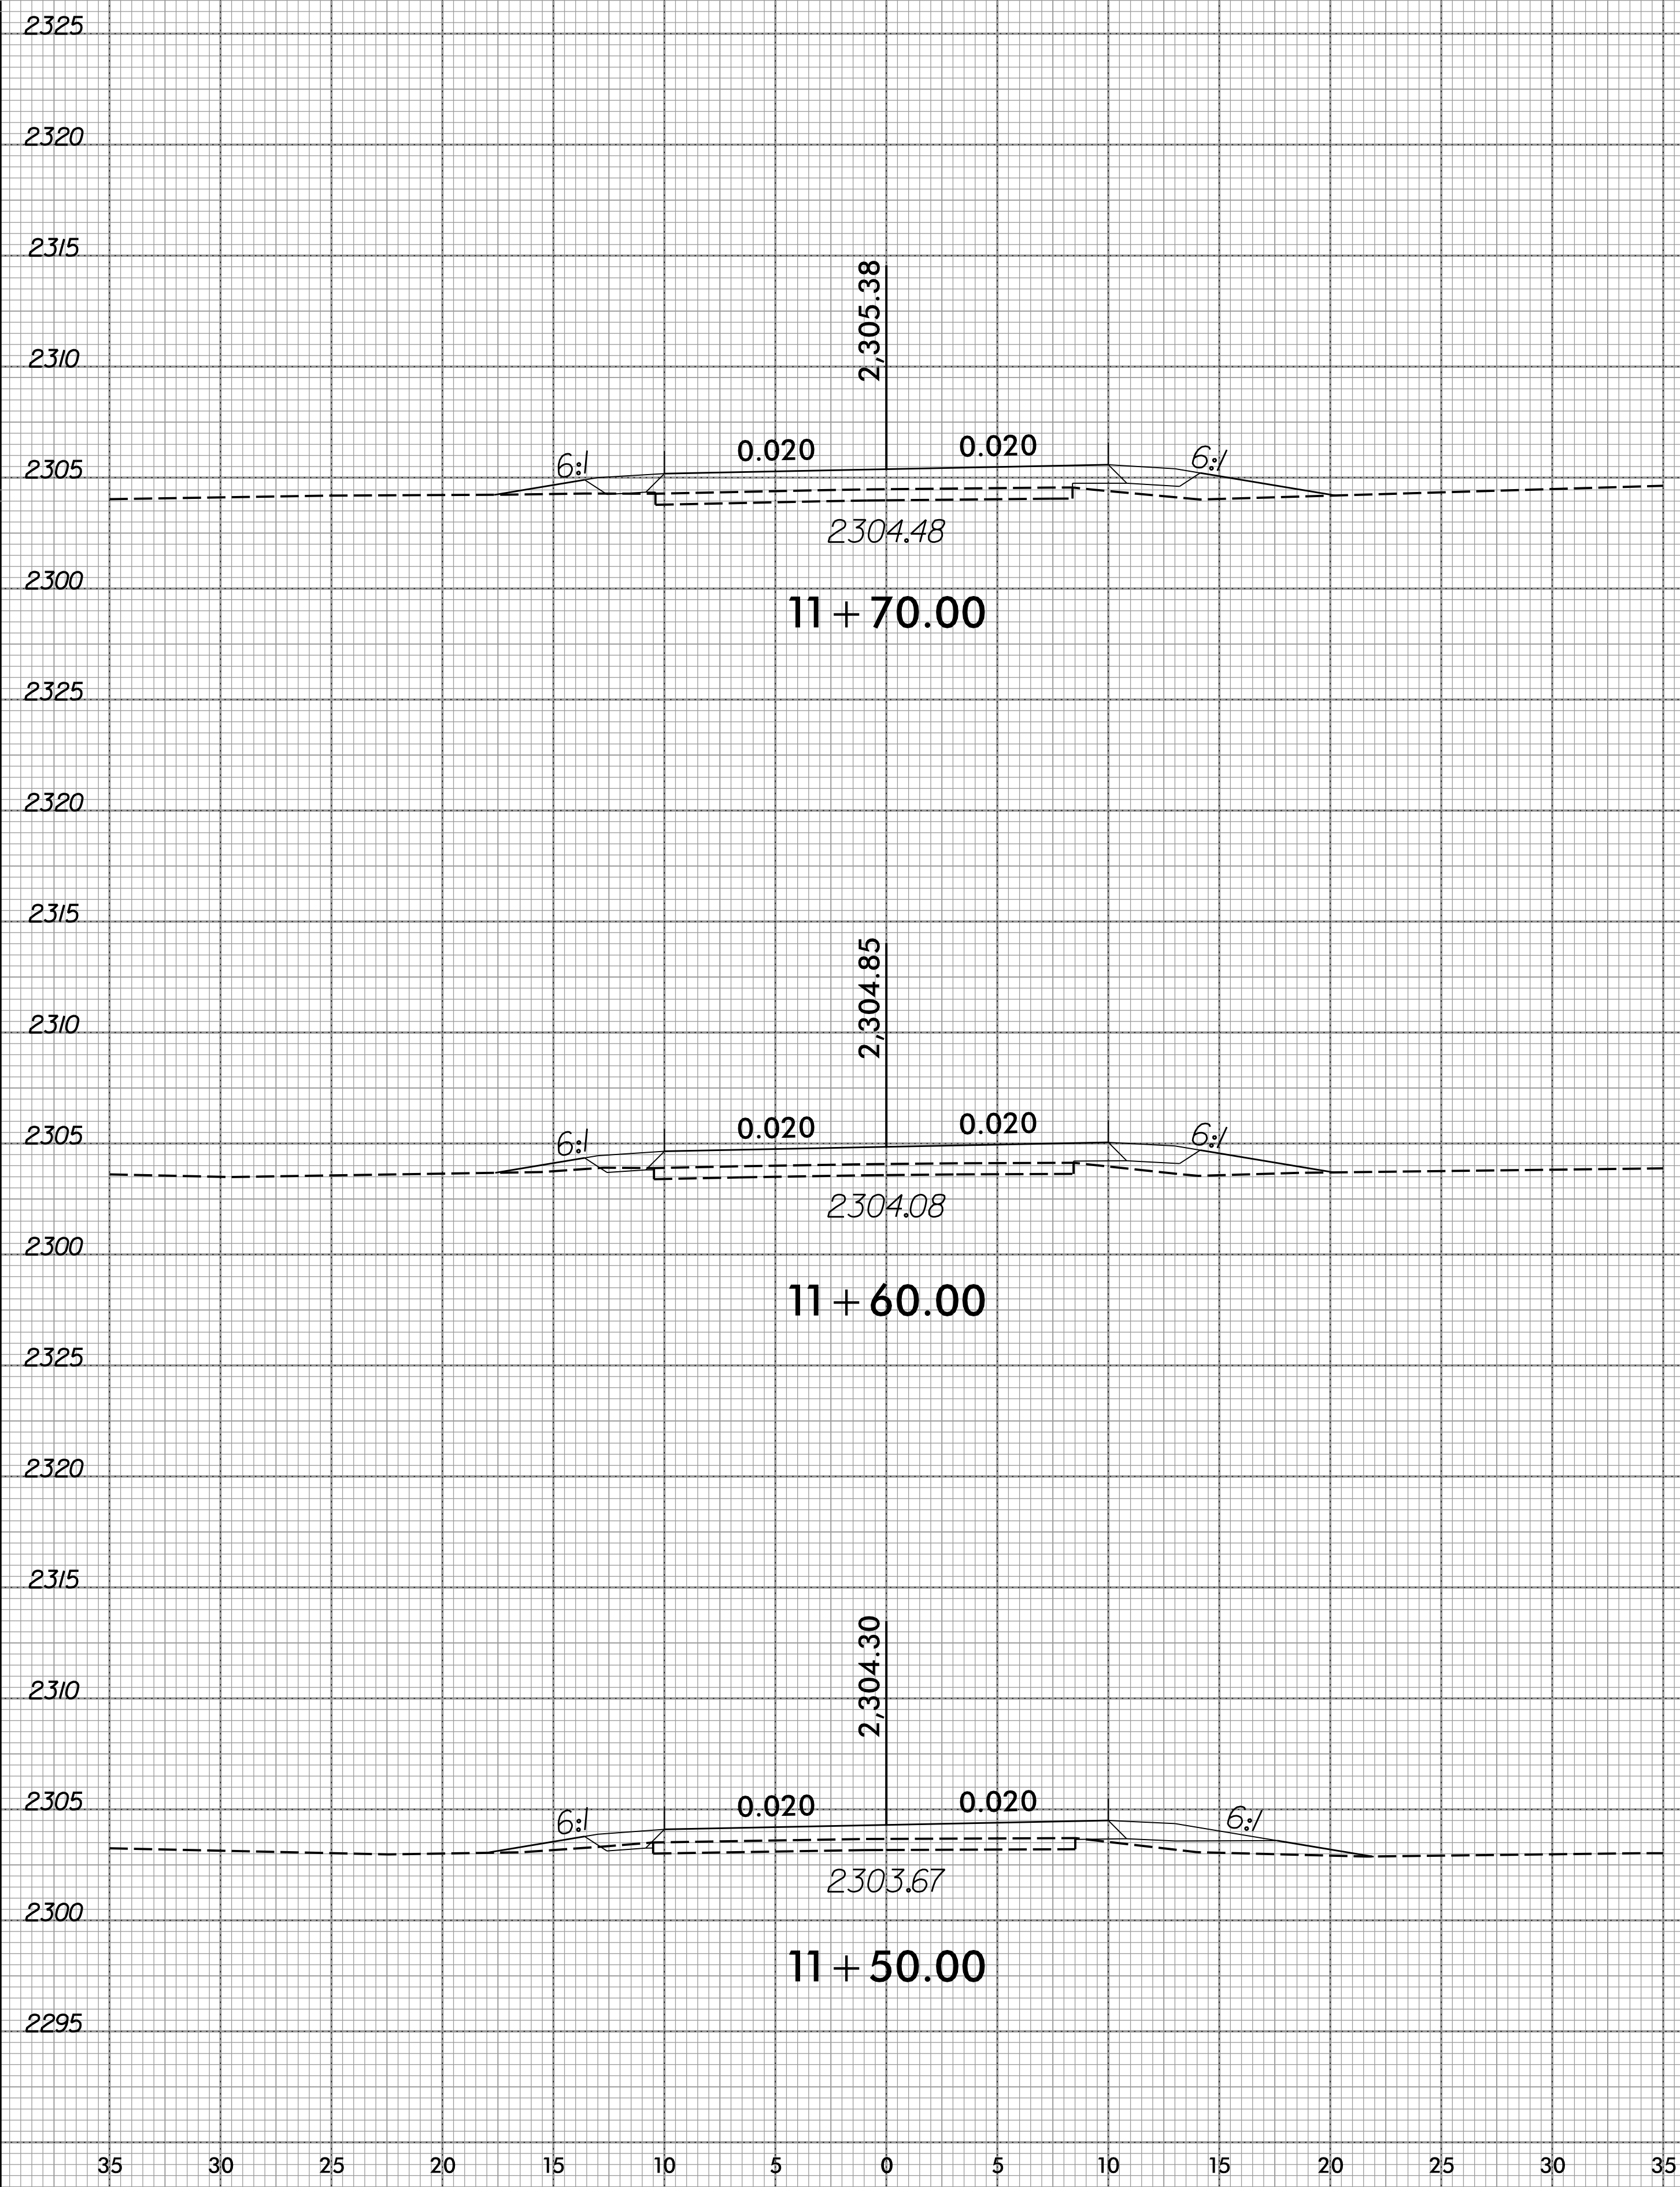


2:50:57 PM
G:\CKE Projects\CKE21004 Limited Services Division Offices\Group 3\550308\Roadway\XSC\17BP.14.R.48.550308.RDY.XPL.002-008.L.dgn
Page 11

8/23/99

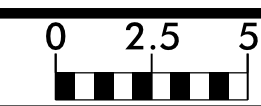


PROJ. REFERENCE NO. 17BP.14.R.48	SHEET NO. X-5
-------------------------------------	------------------

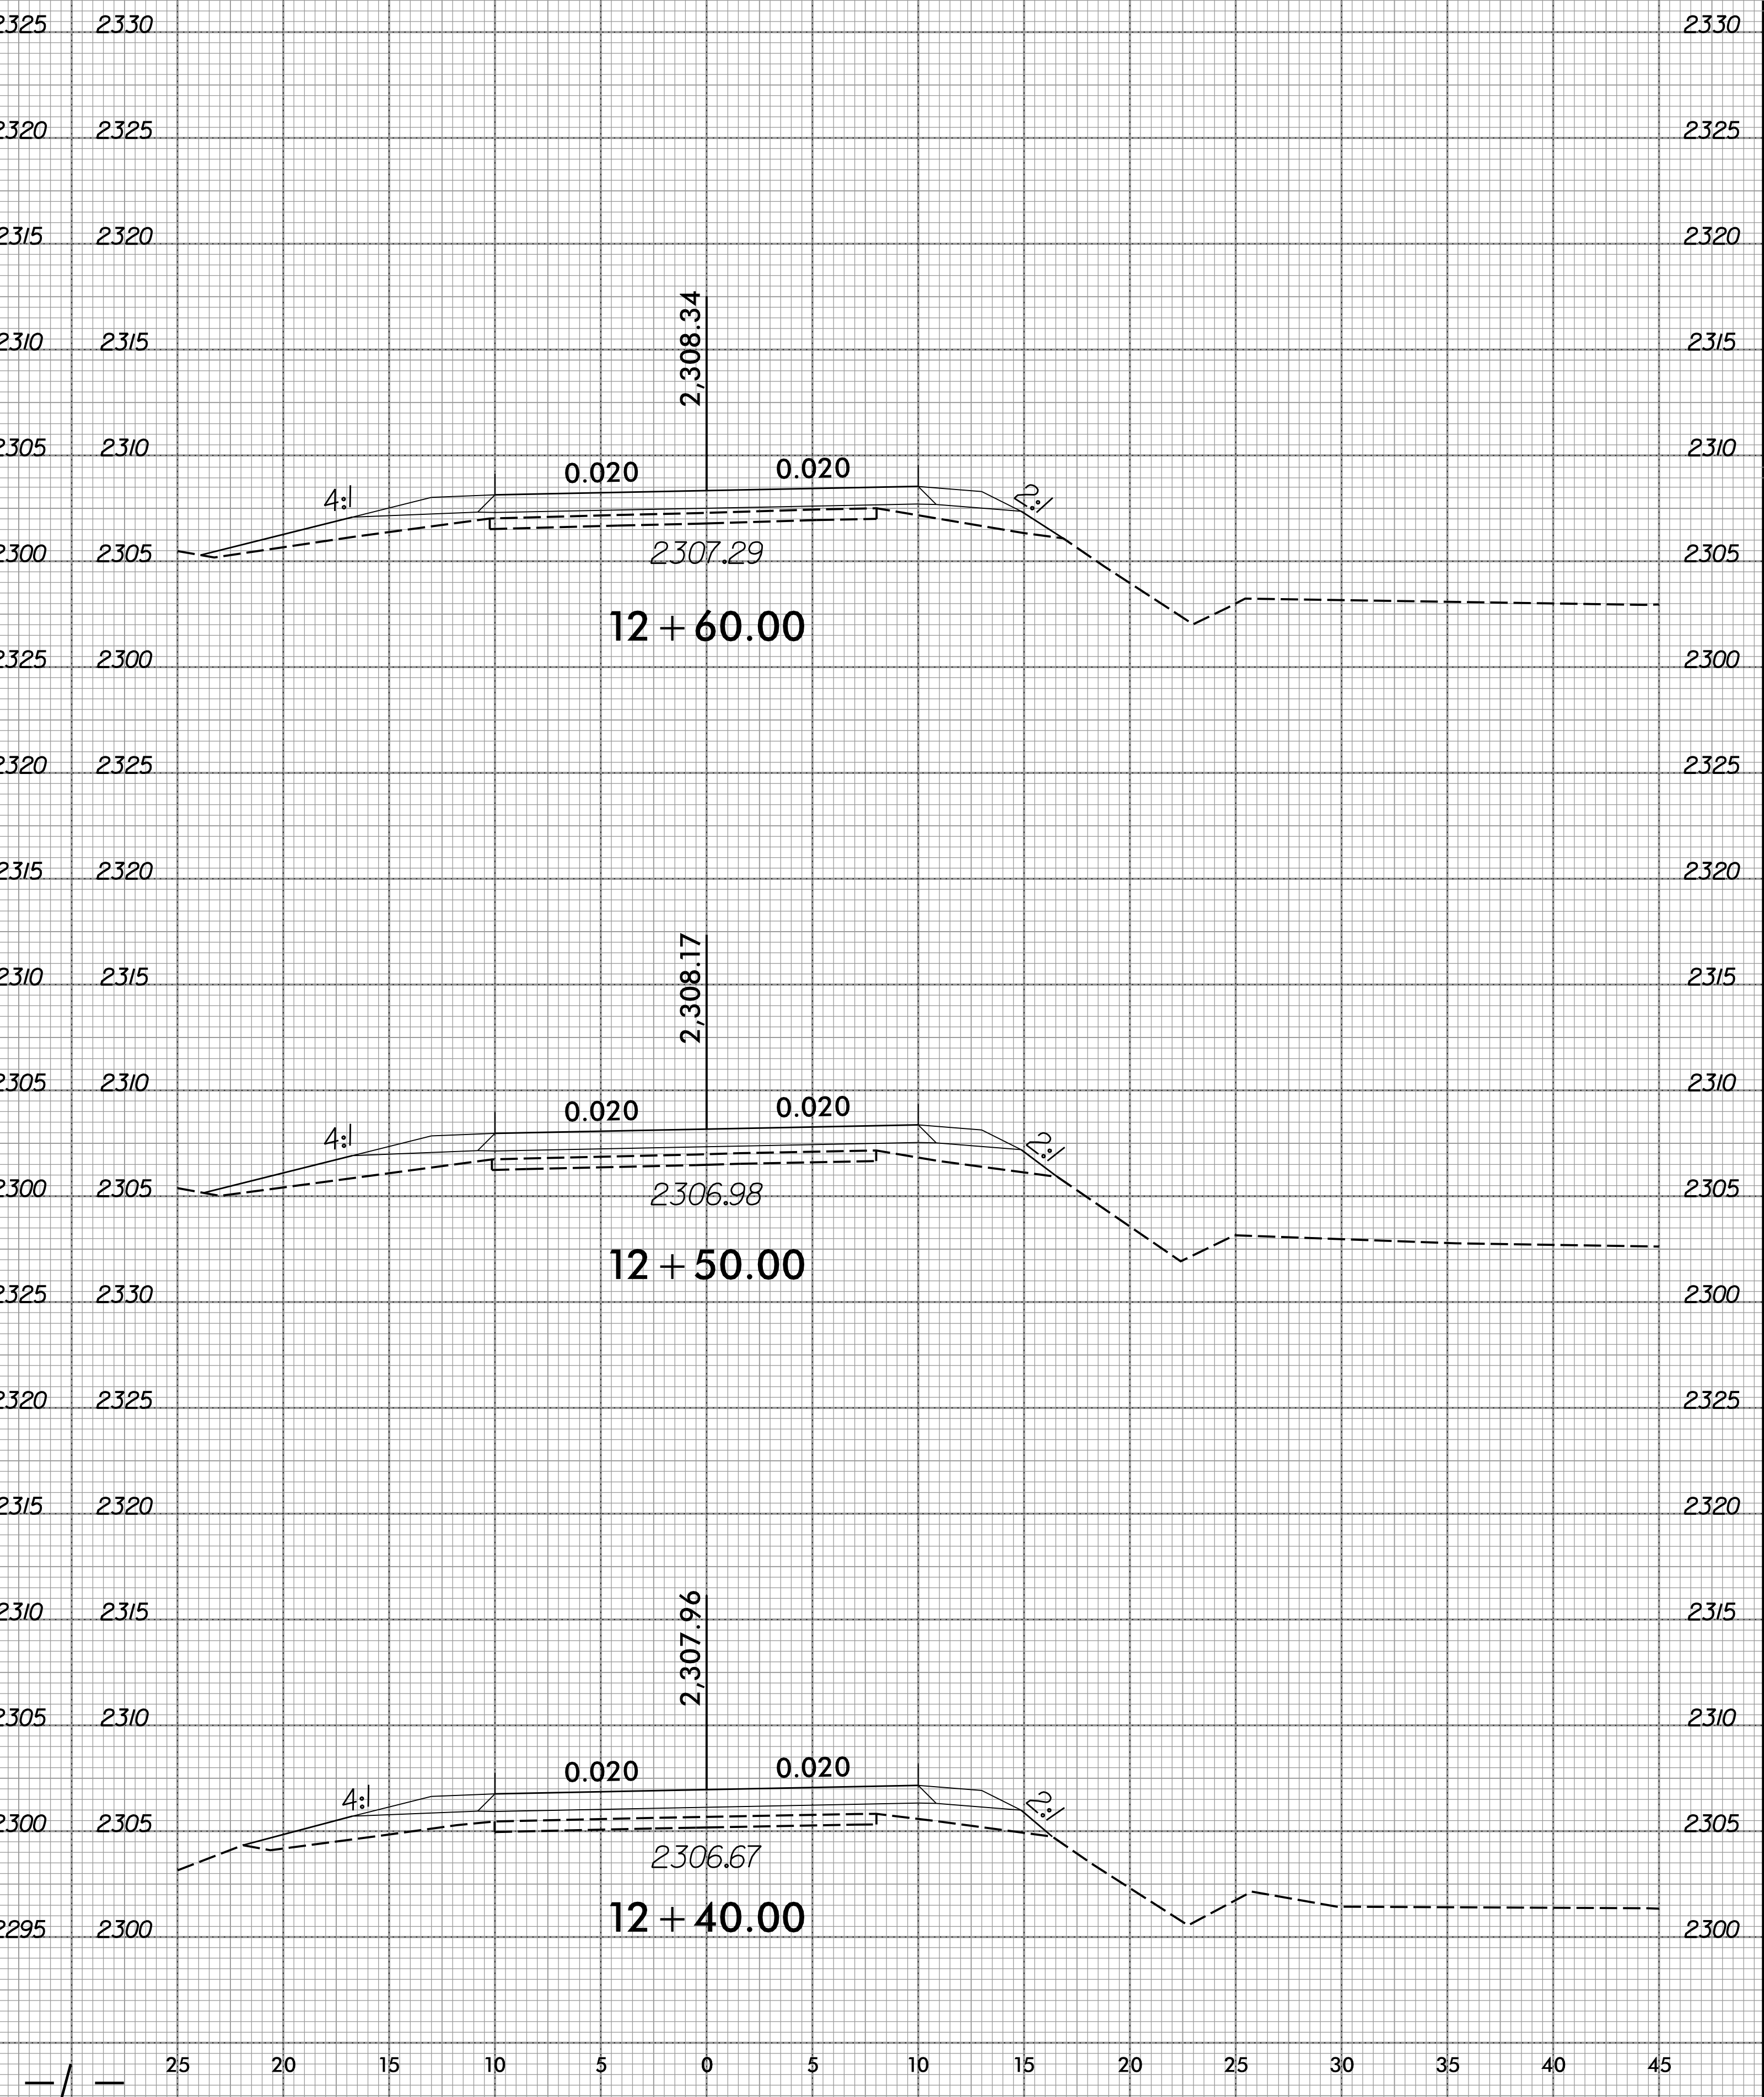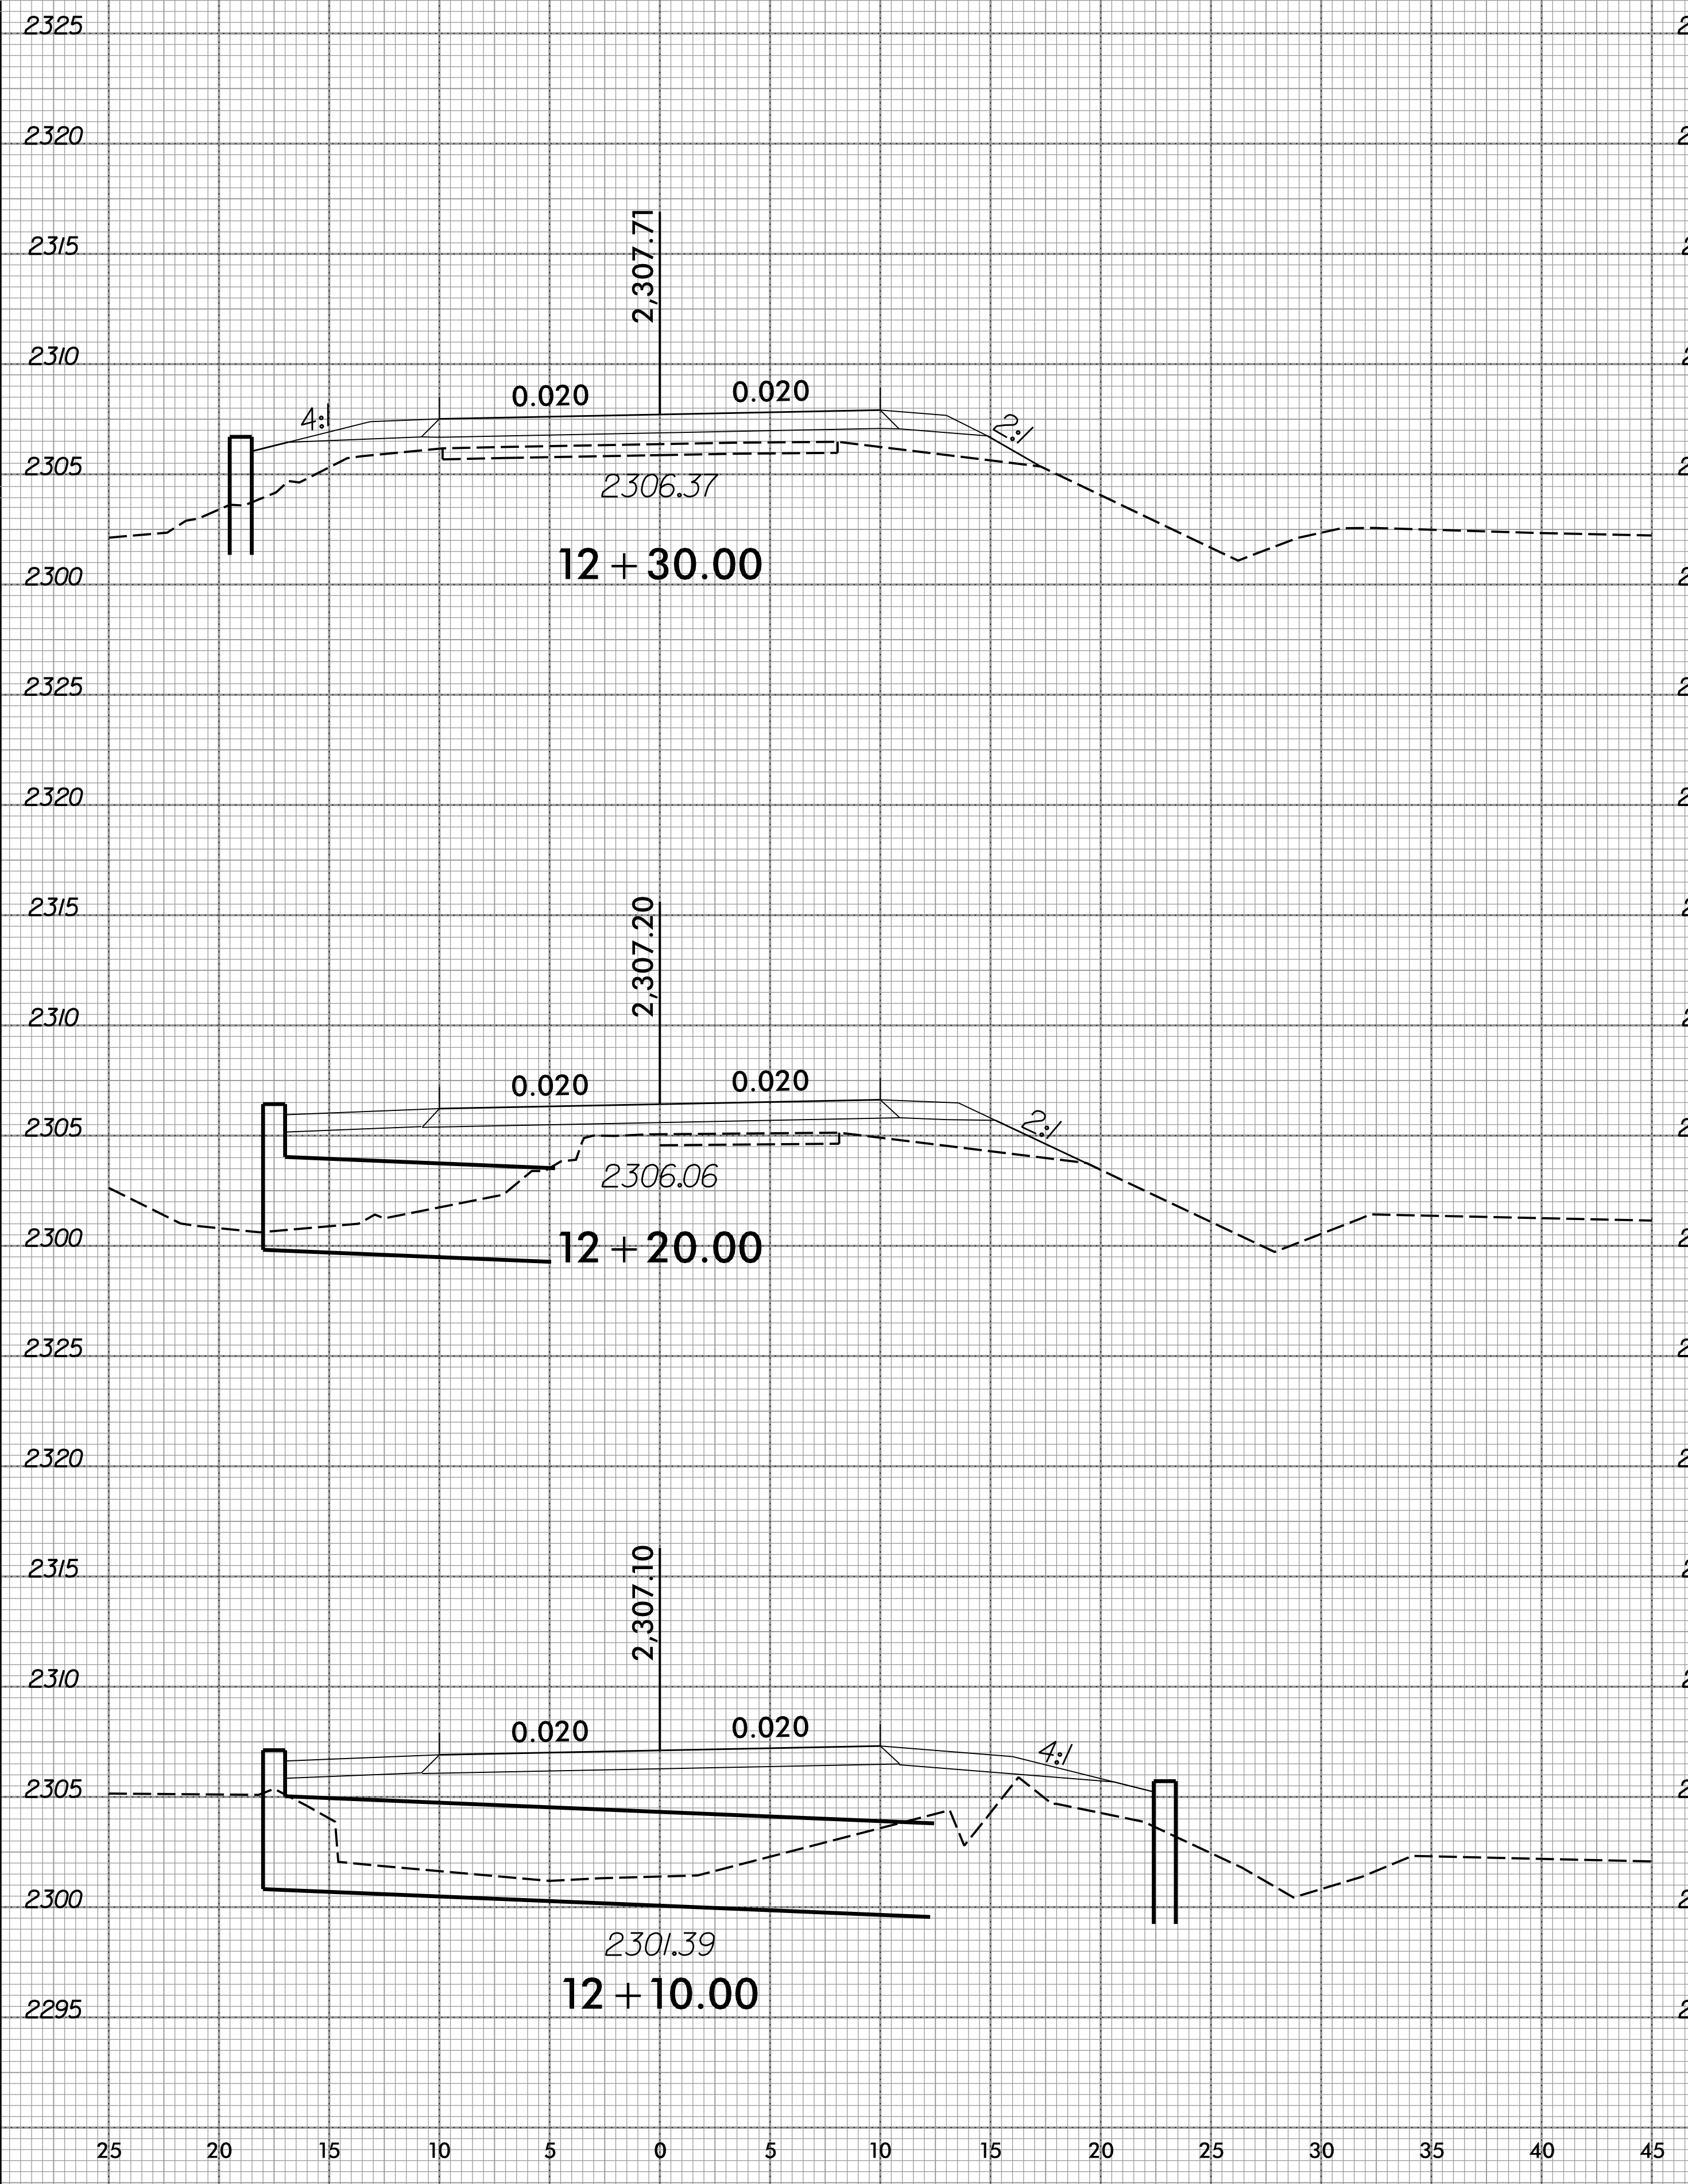

2:50:57 PM
G:\CKE Projects\CKE21004 Limited Services Division Offices\Group 3\550308\Roadway\XSC\17BP.14.R.48.550308.RDY.XPL.002-008.L.dgn


8/23/99

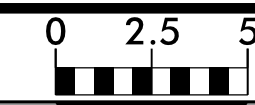


PROJ. REFERENCE NO.
17BP.14.R.48

SHEET NO.
X-6



2:40:57 PM
G:\CKE Projects\CKE21004 Limited Services Division Offices\Group 3\550308\Roadway\XSC\17BP.14.R.48.550308.RDY.XPL_002-008.L.dgn
Page 11

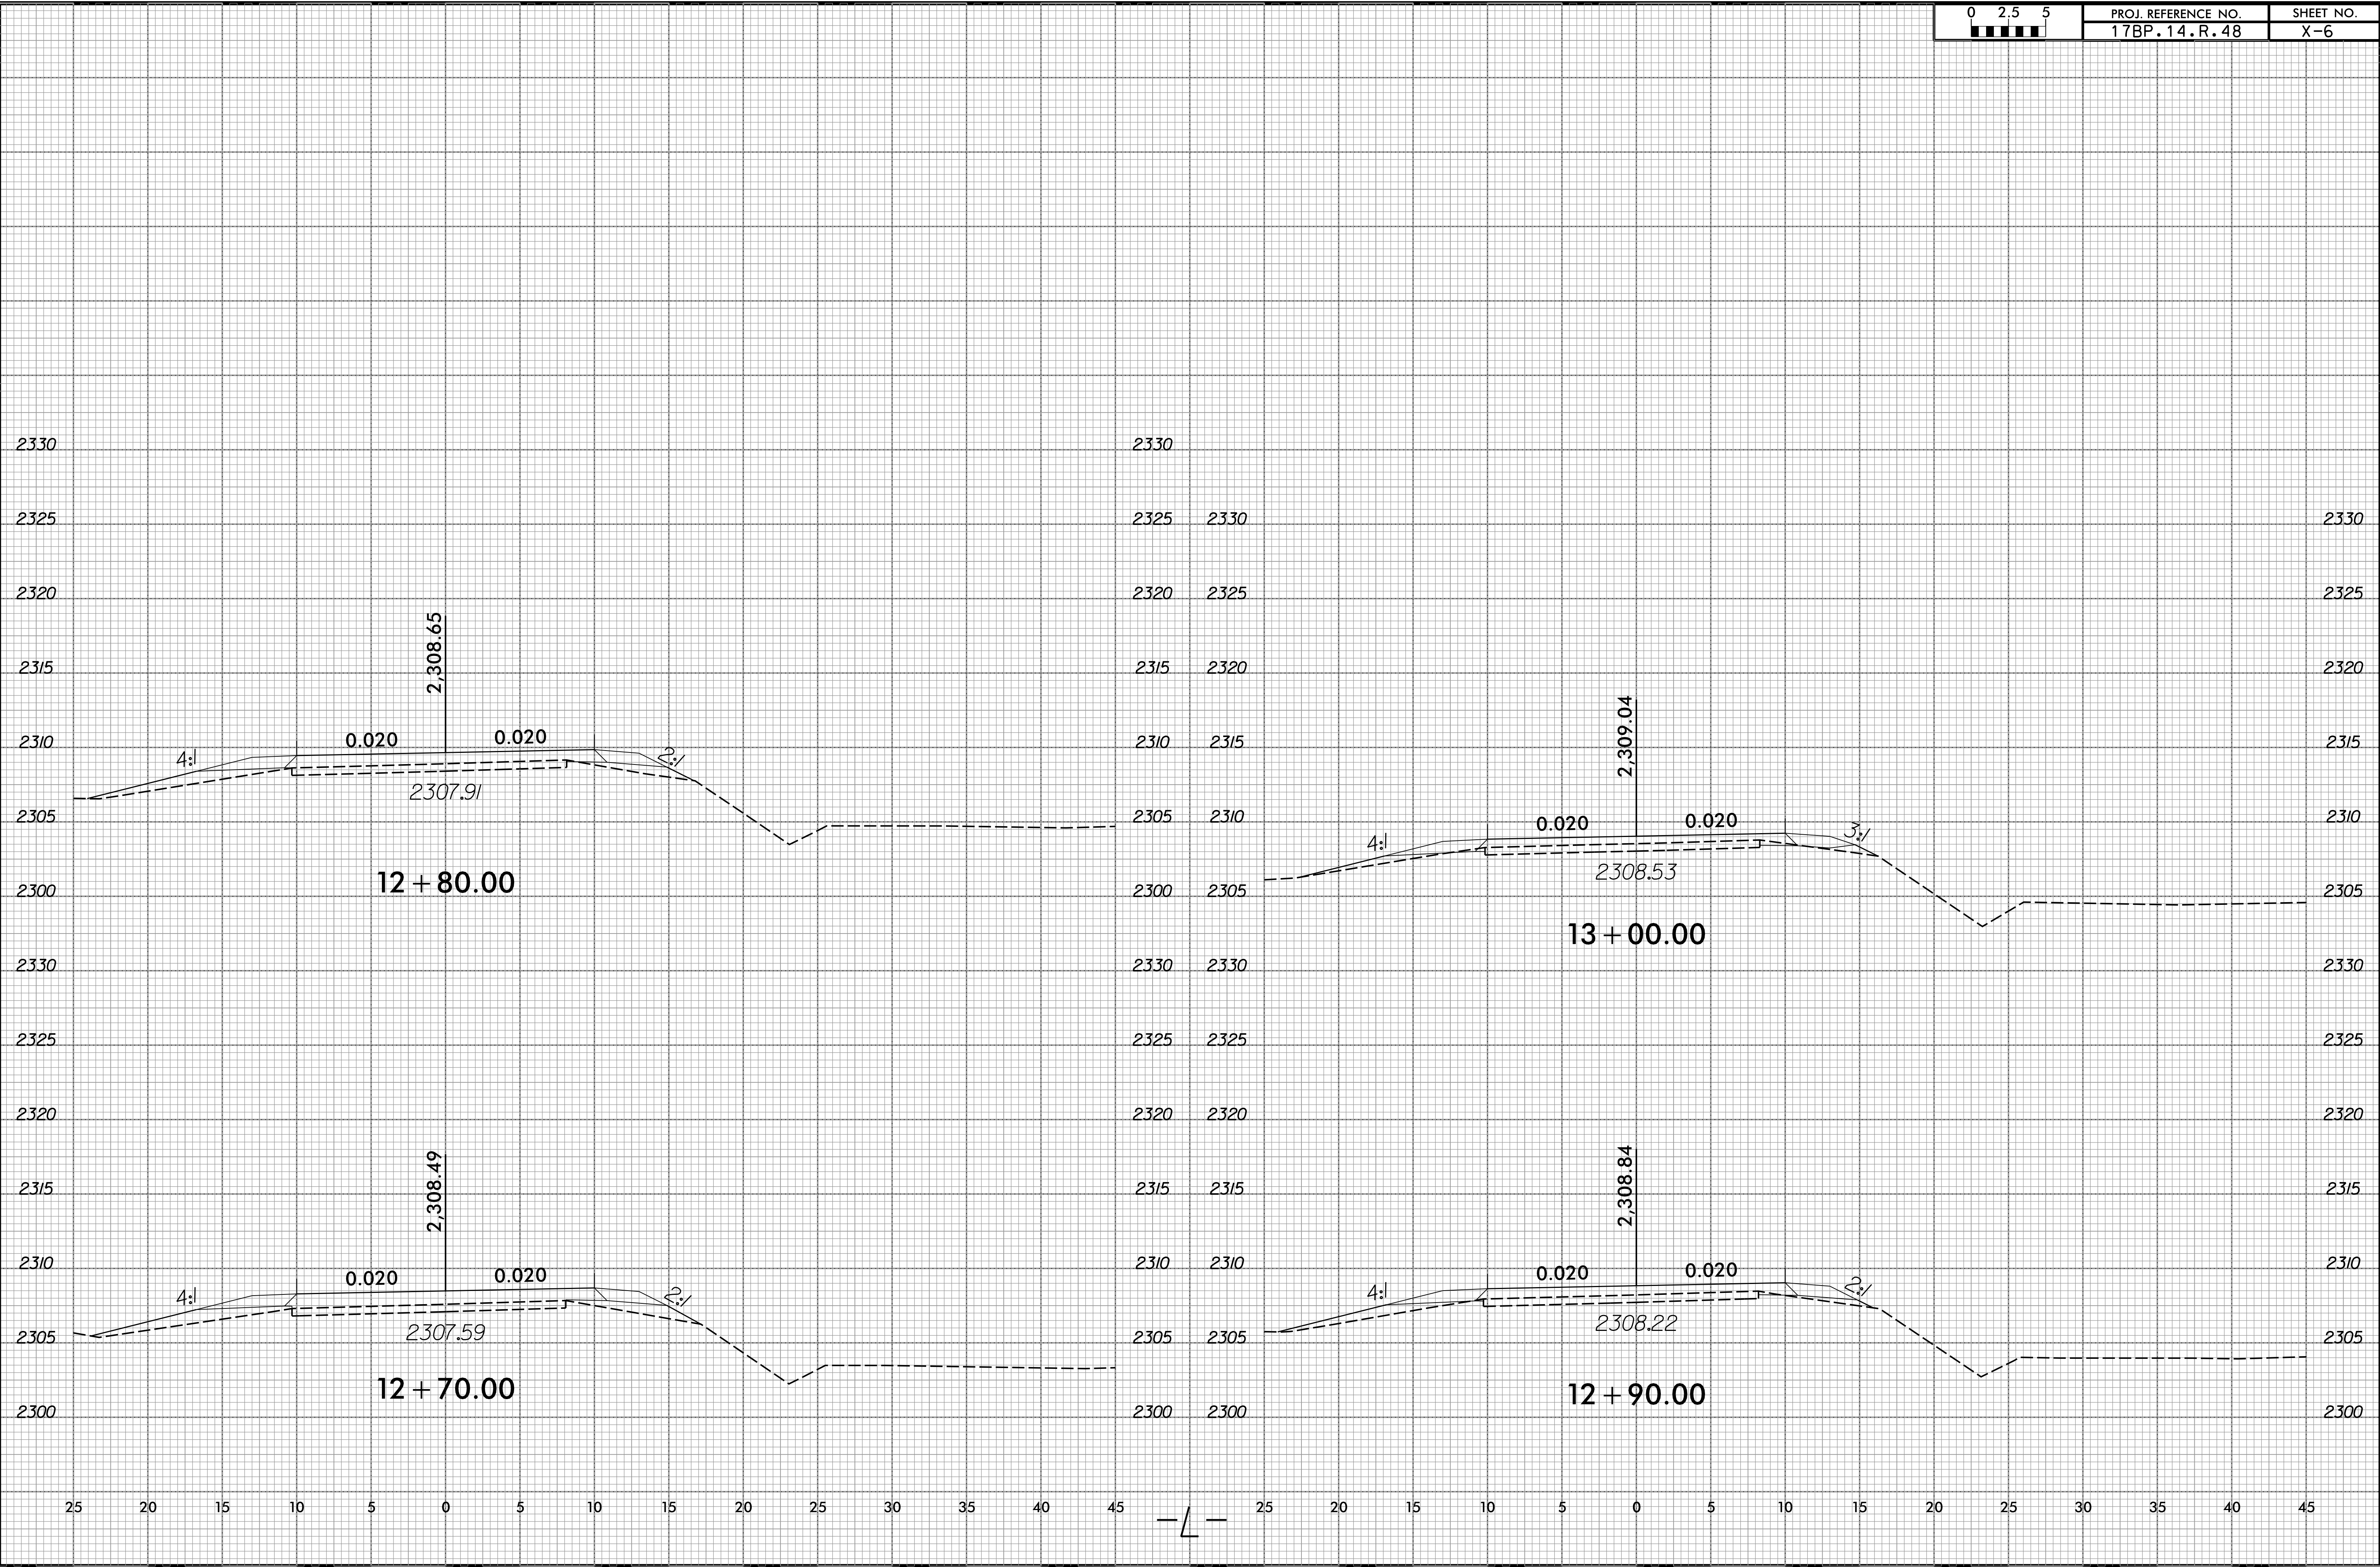

8/23/99

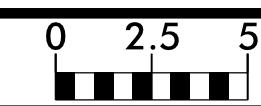


PROJ. REFERENCE NO. 17BP.14.R.48	SHEET NO. X-7
-------------------------------------	------------------

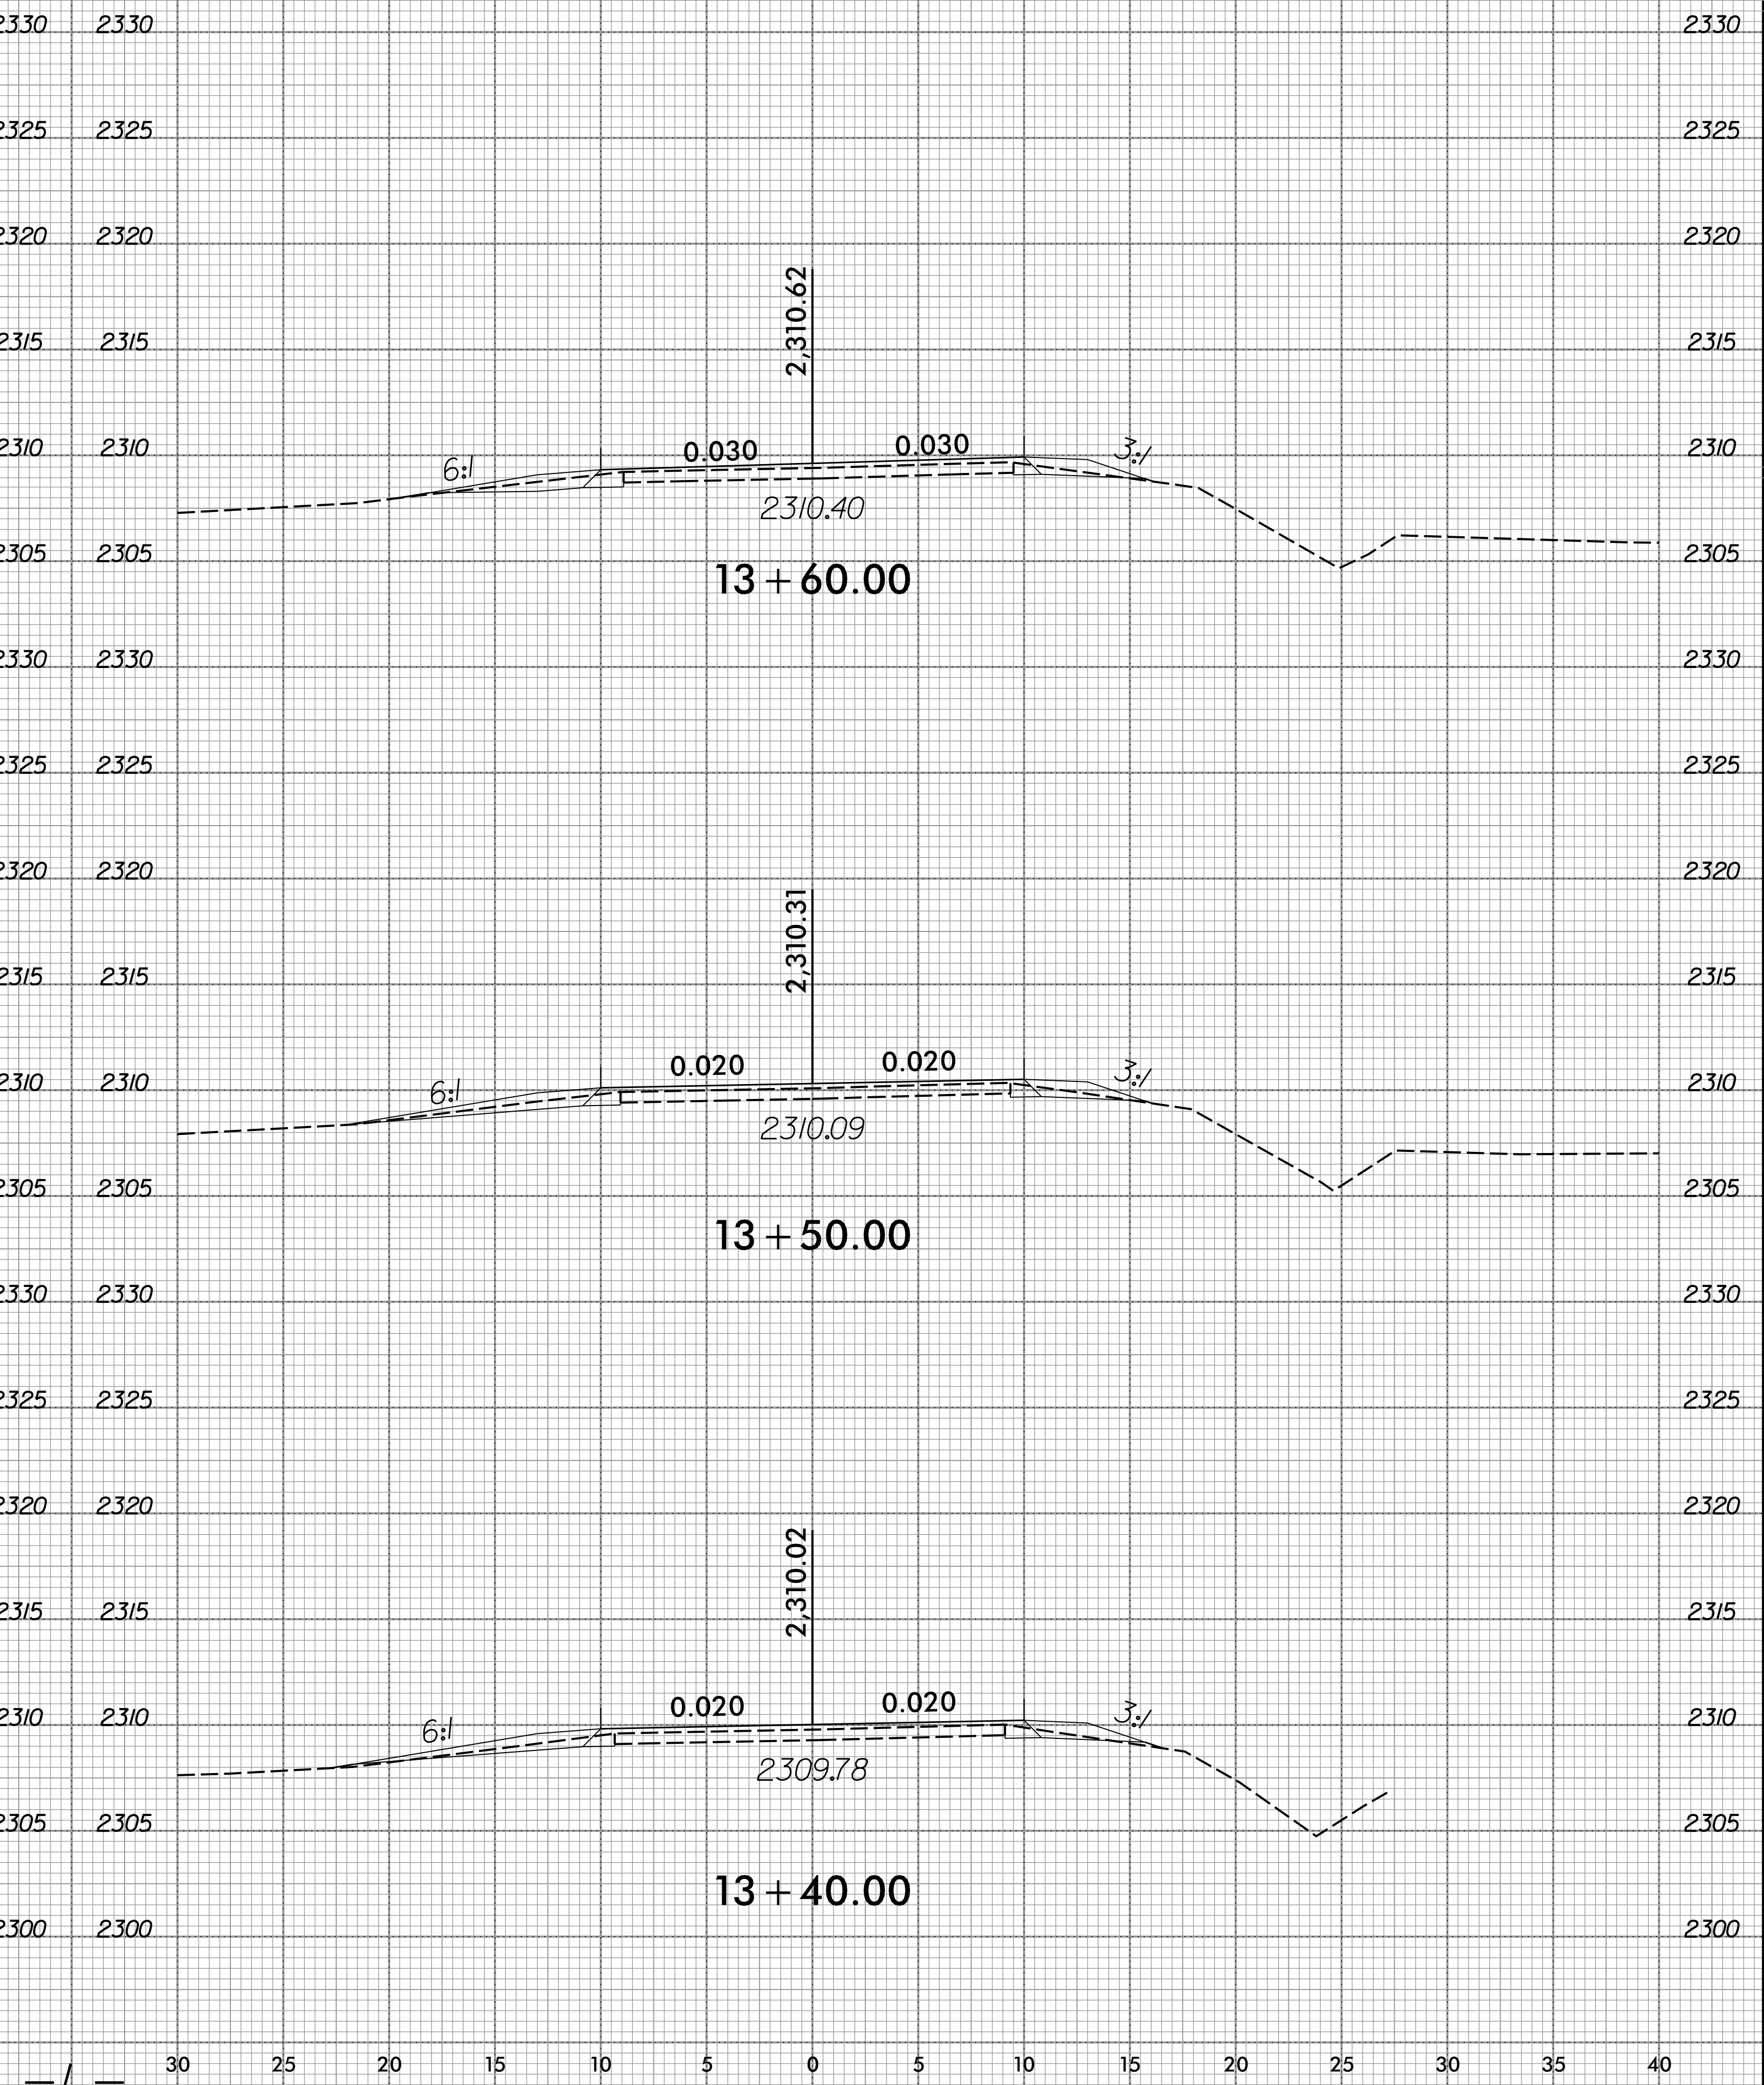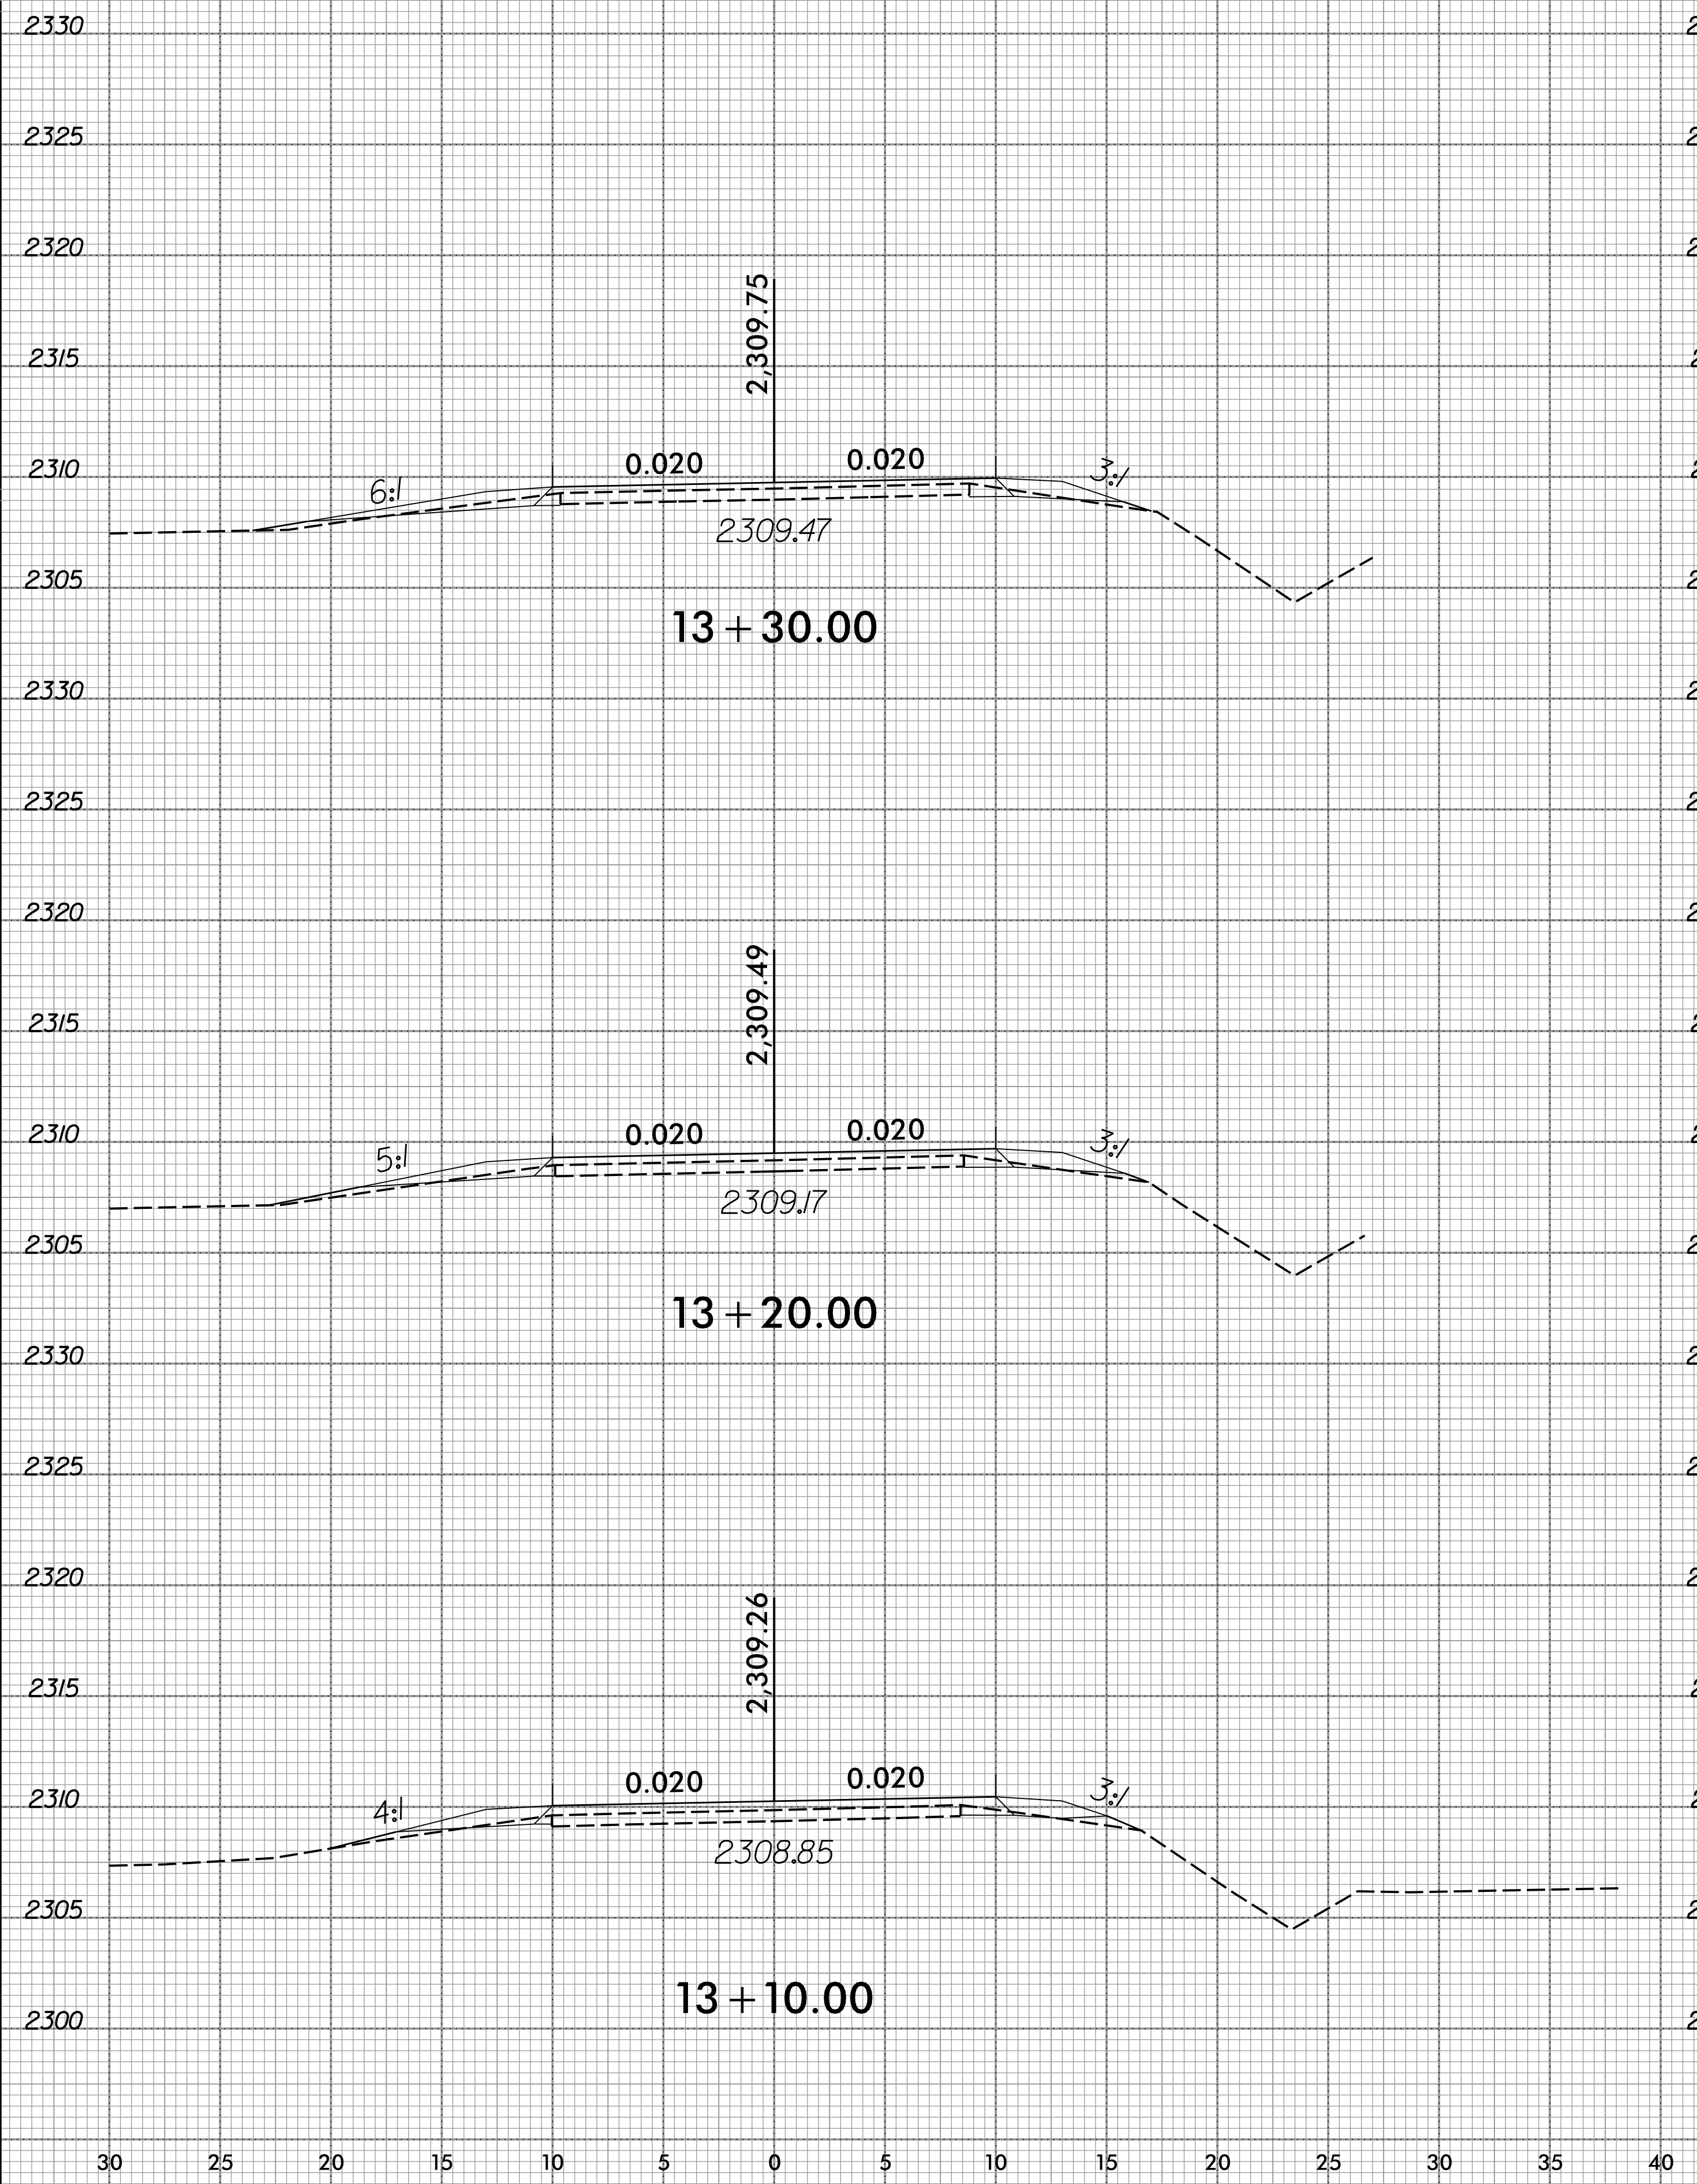


2:40:58 PM
G:\CKE Projects\CKE21004 Limited Services Division Offices\Group 3\550308\Roadway\XSC\17BP.14.R.48-550308-RDY_XPL_002-008-L.dgn

8/23/99

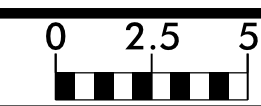


PROJ. REFERENCE NO. 17BP.14.R.48	SHEET NO. X-8
-------------------------------------	------------------

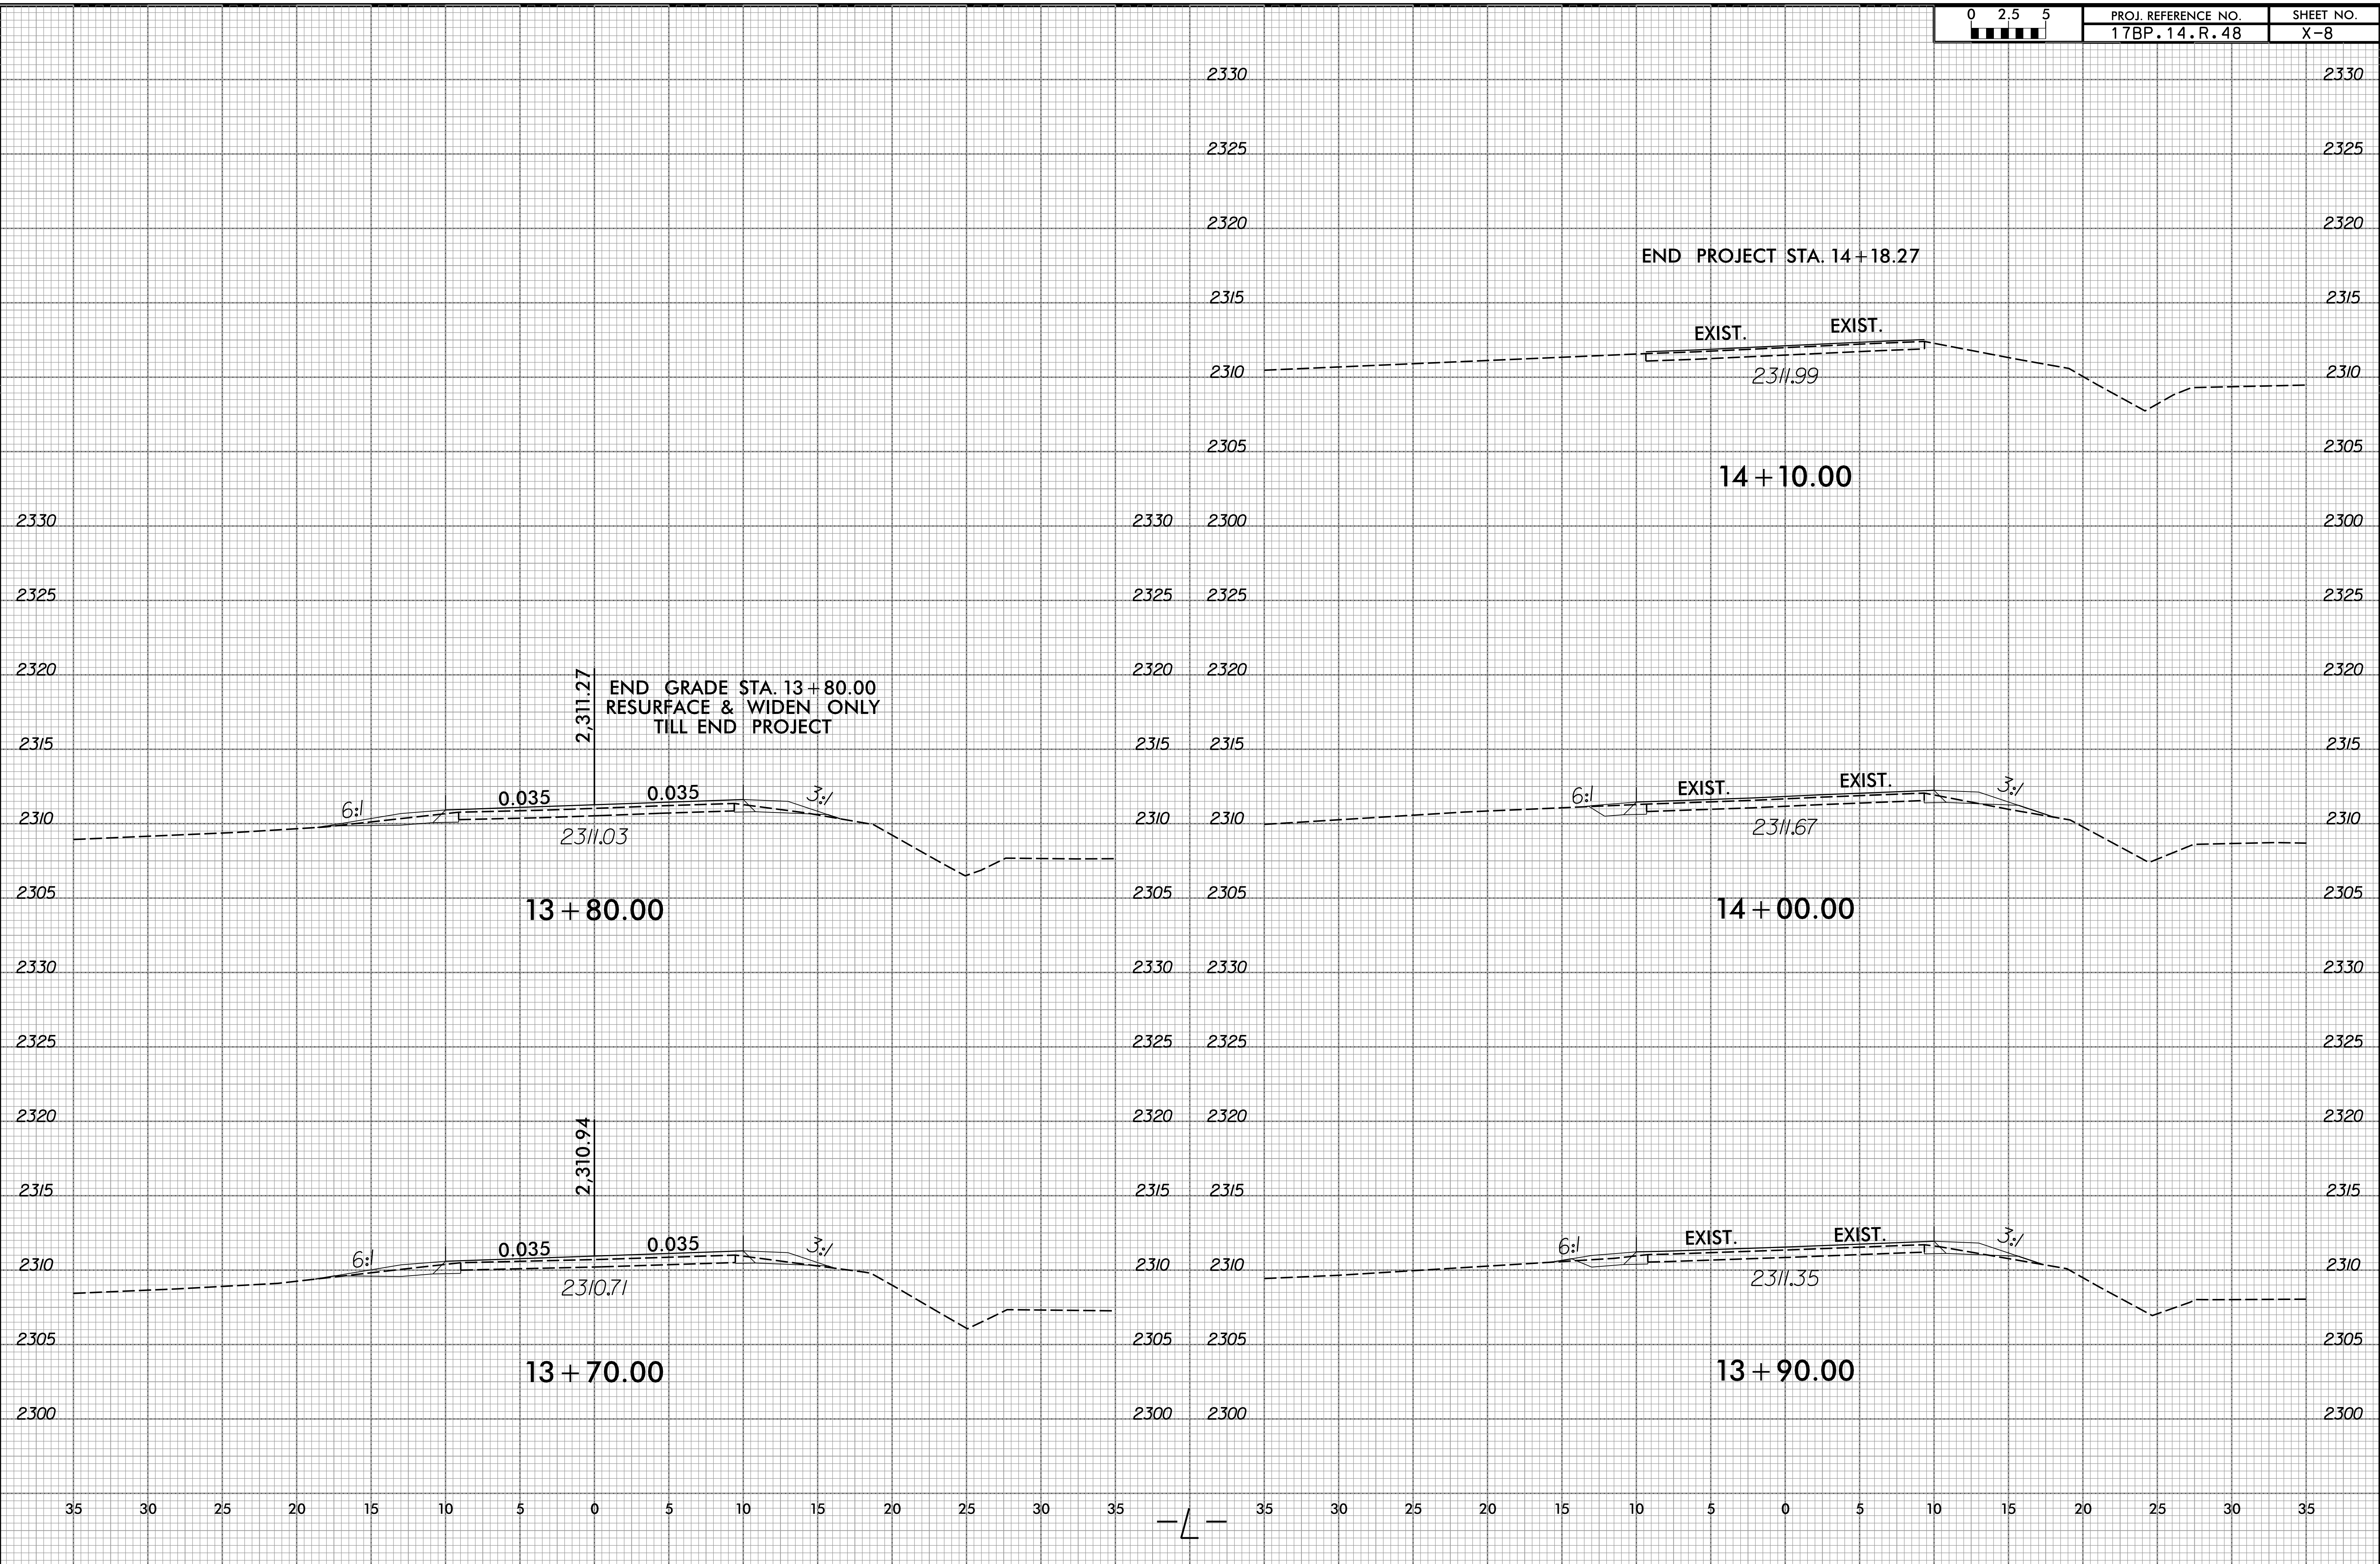


2:05:58 PM
G:\CKE Projects\CKE21004 Limited Services Division Offices\Group 3\550308\Roadway\XSC\17BP.14.R.48.550308.RDY.XPL.002-008.L.dgn

8/23/99

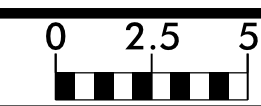


PROJ. REFERENCE NO.	SHEET NO.
17BP.14.R.48	X-9

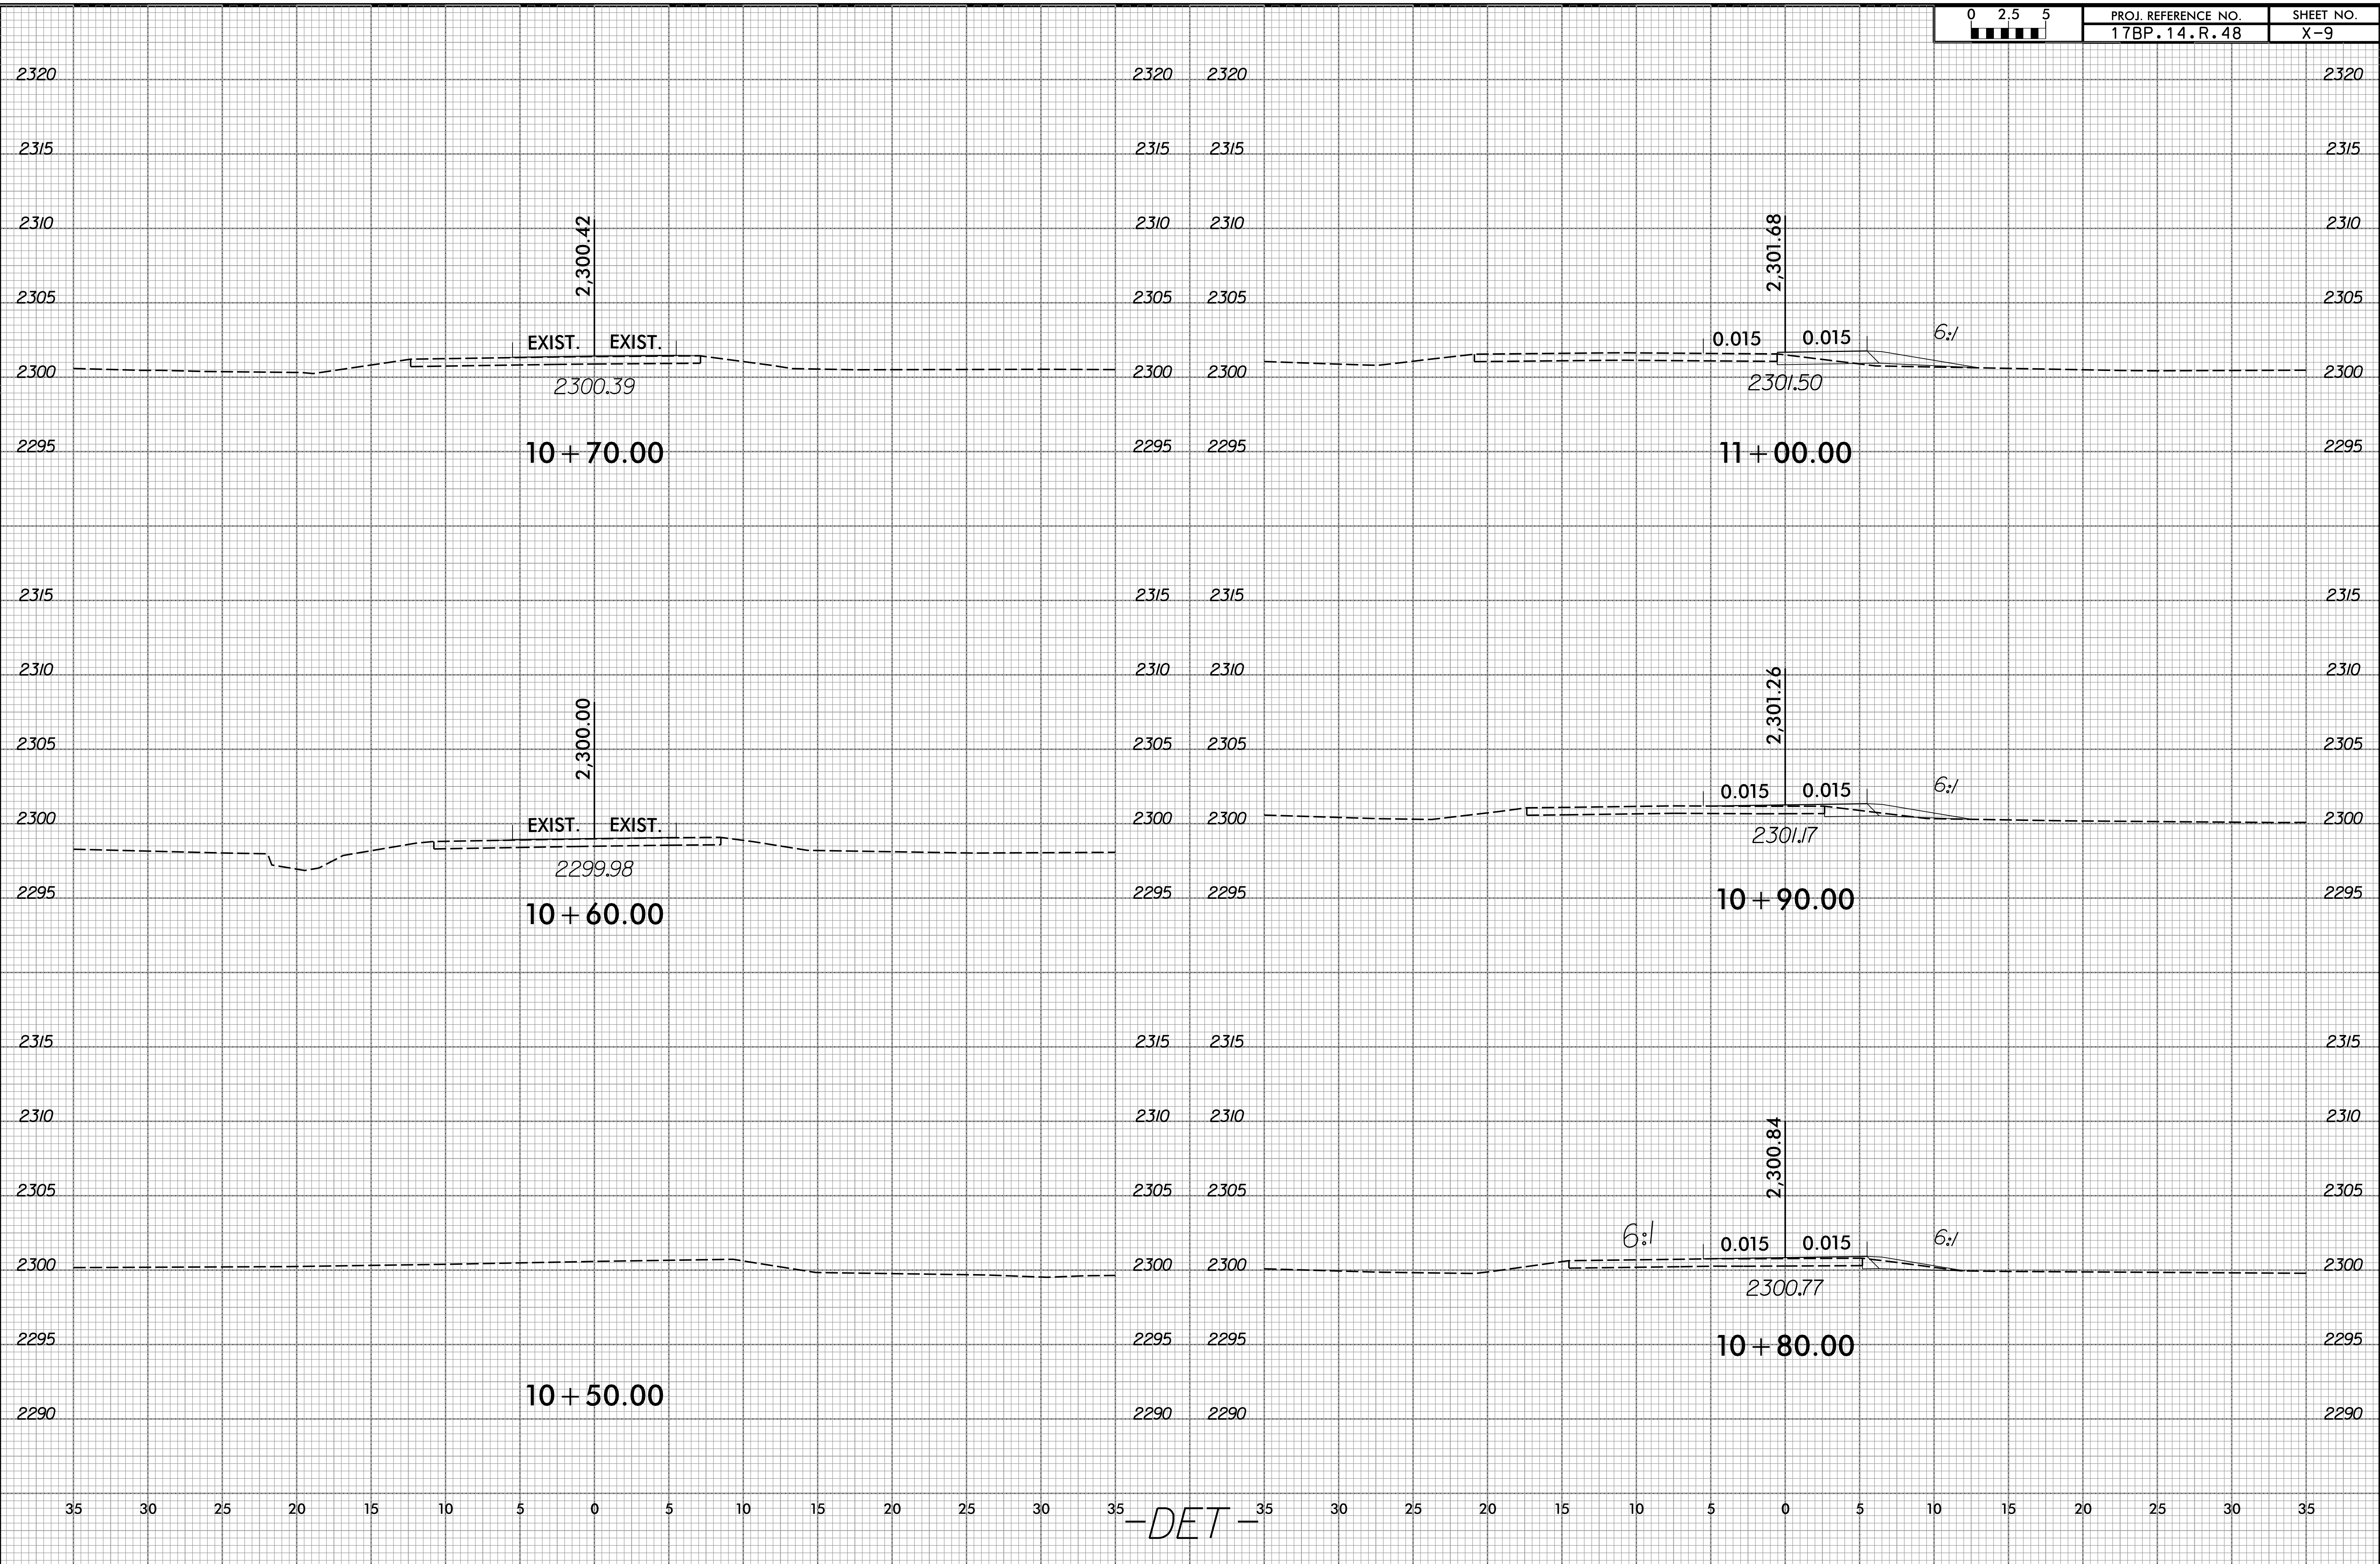


2:40:59 PM
G:\CKE Projects\CKE21004 Limited Services Division Offices\Group 3\550308\Roadway\XSC\17BP.14.R.48.550308.RDY.XPL_009-014_DET.dgn

8/23/99

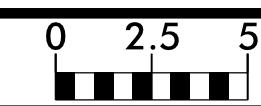


PROJ. REFERENCE NO.	SHEET NO.
17BP.14.R.48	X-10

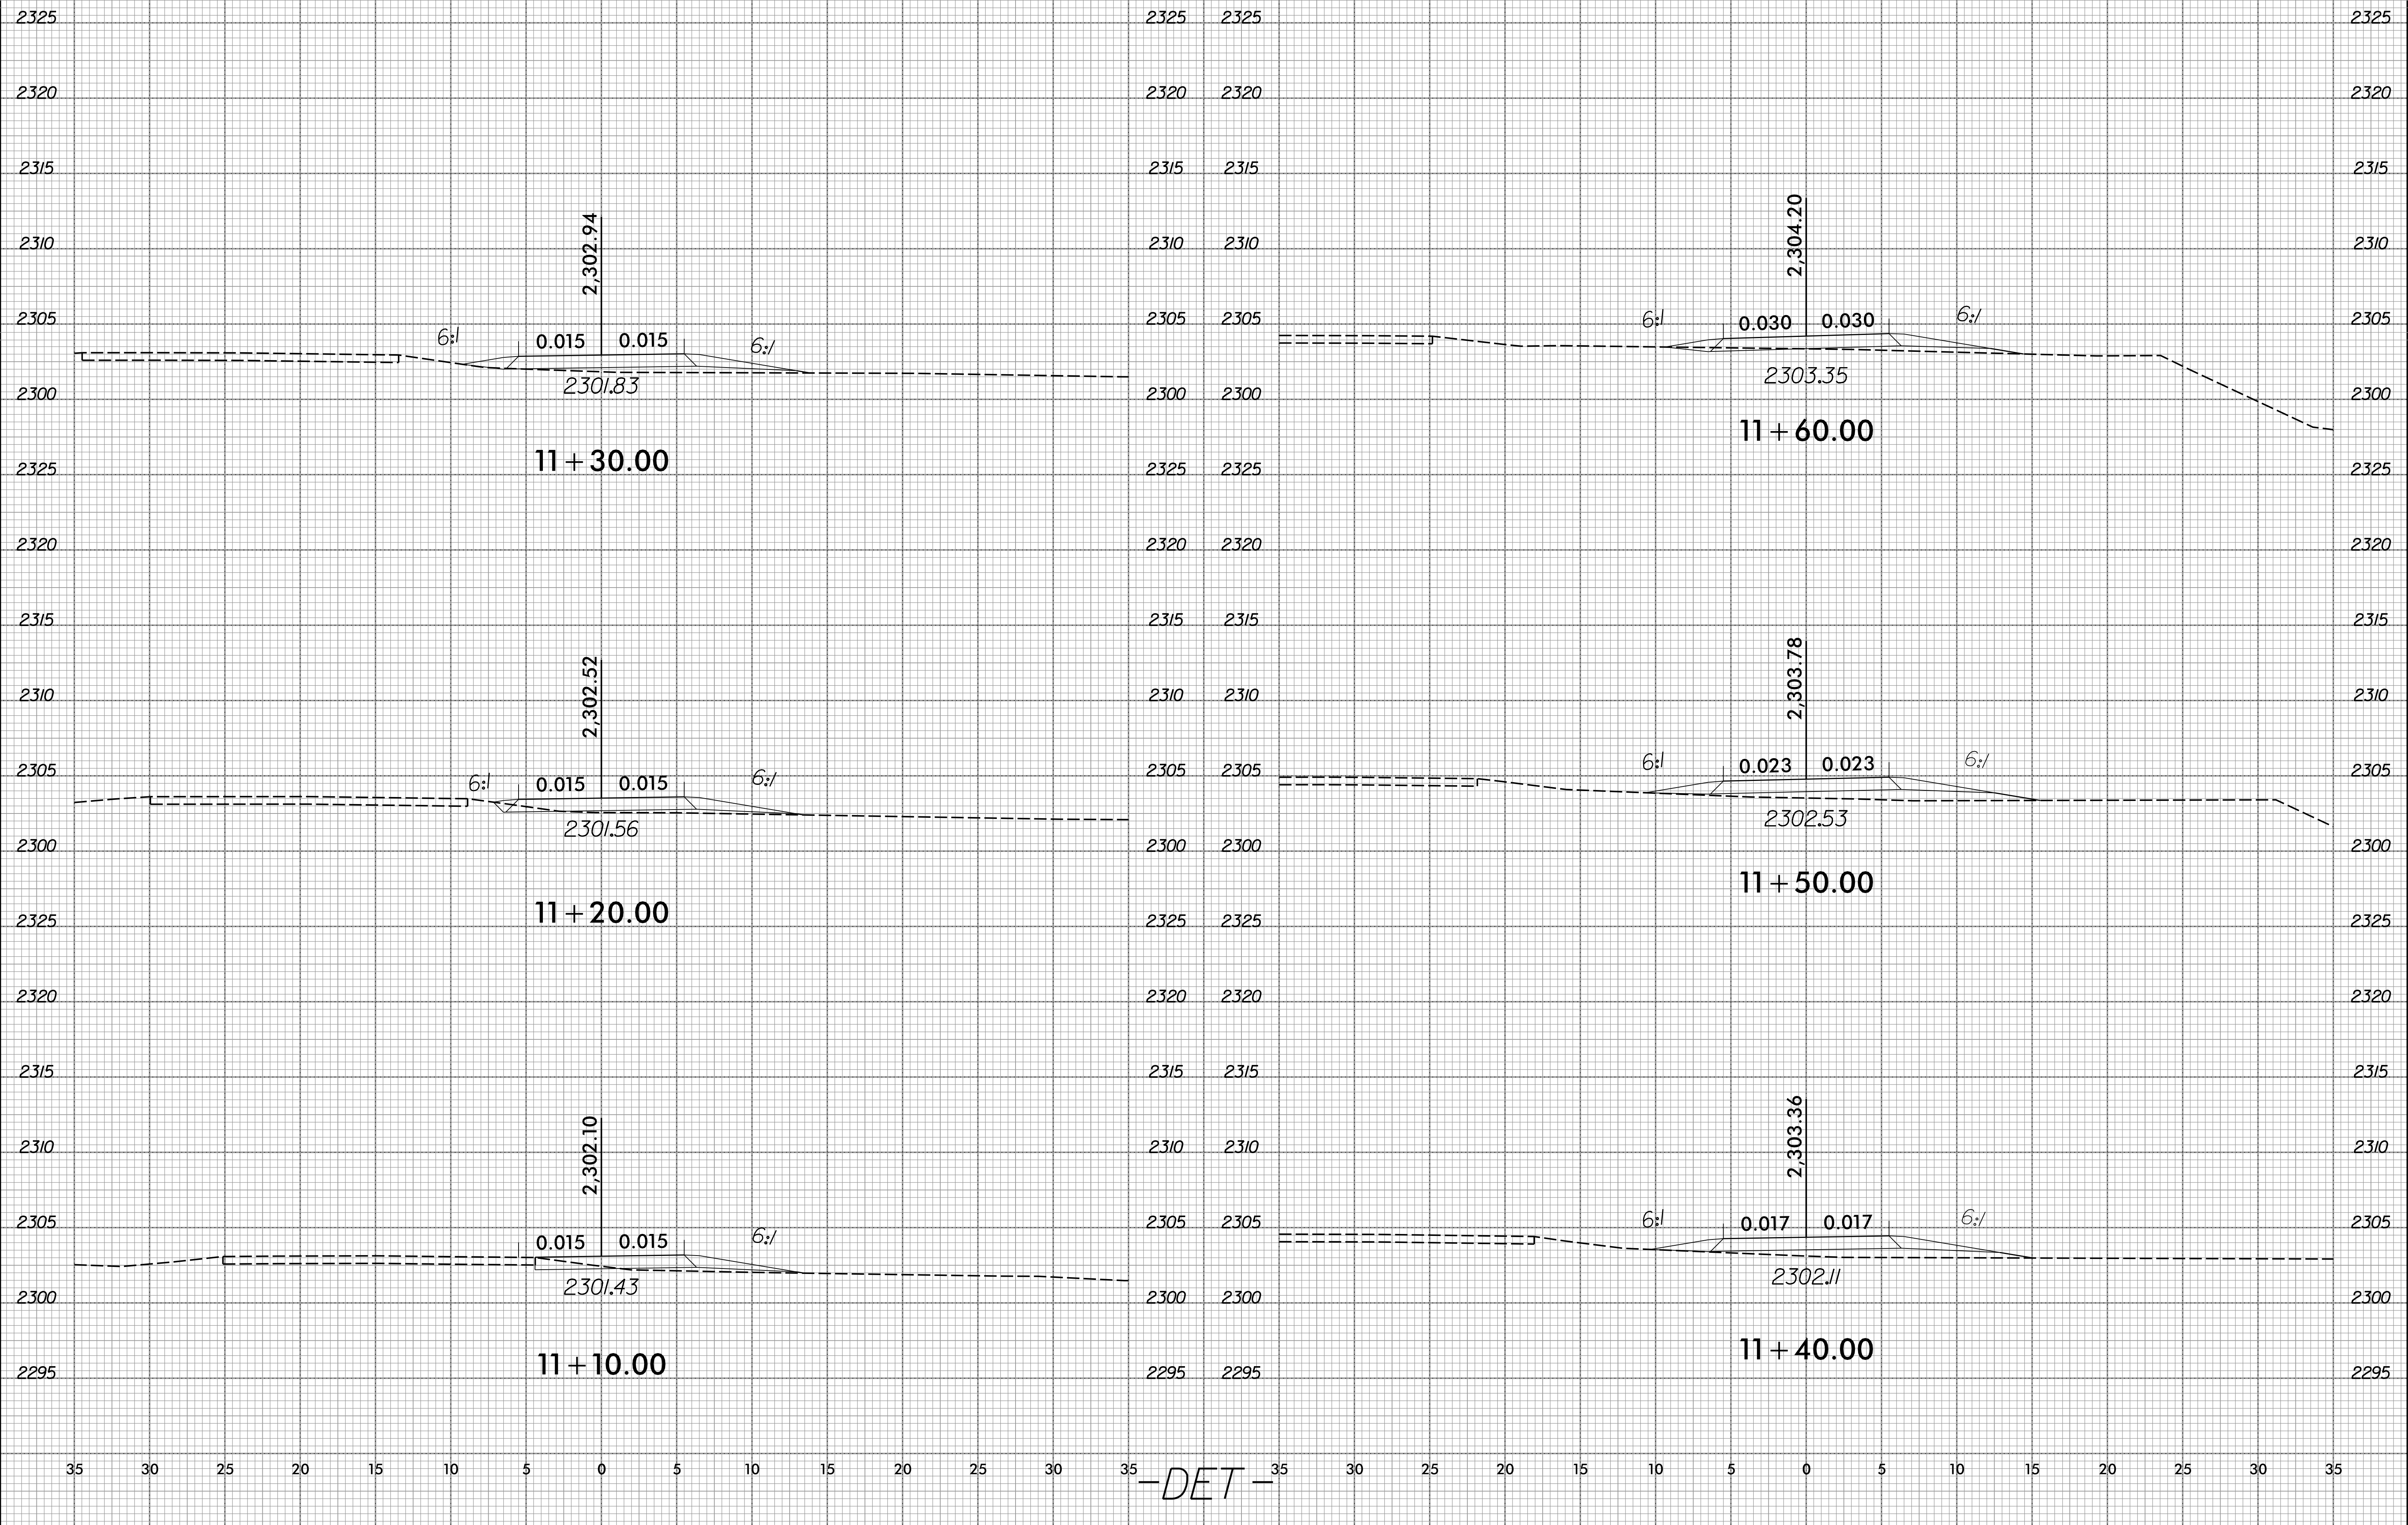


-DET-

2:40:59 PM
G:\CKE Projects\CKE21004 Limited Services Division Offices\Group 3\550308\Roadway\XSC\17BP.14.R.48.550308.RDY.XPL_009-014_DET.dgn

8/23/99

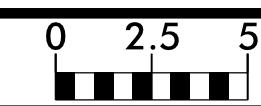


PROJ. REFERENCE NO. 17BP.14.R.48	SHEET NO. X-11
-------------------------------------	-------------------

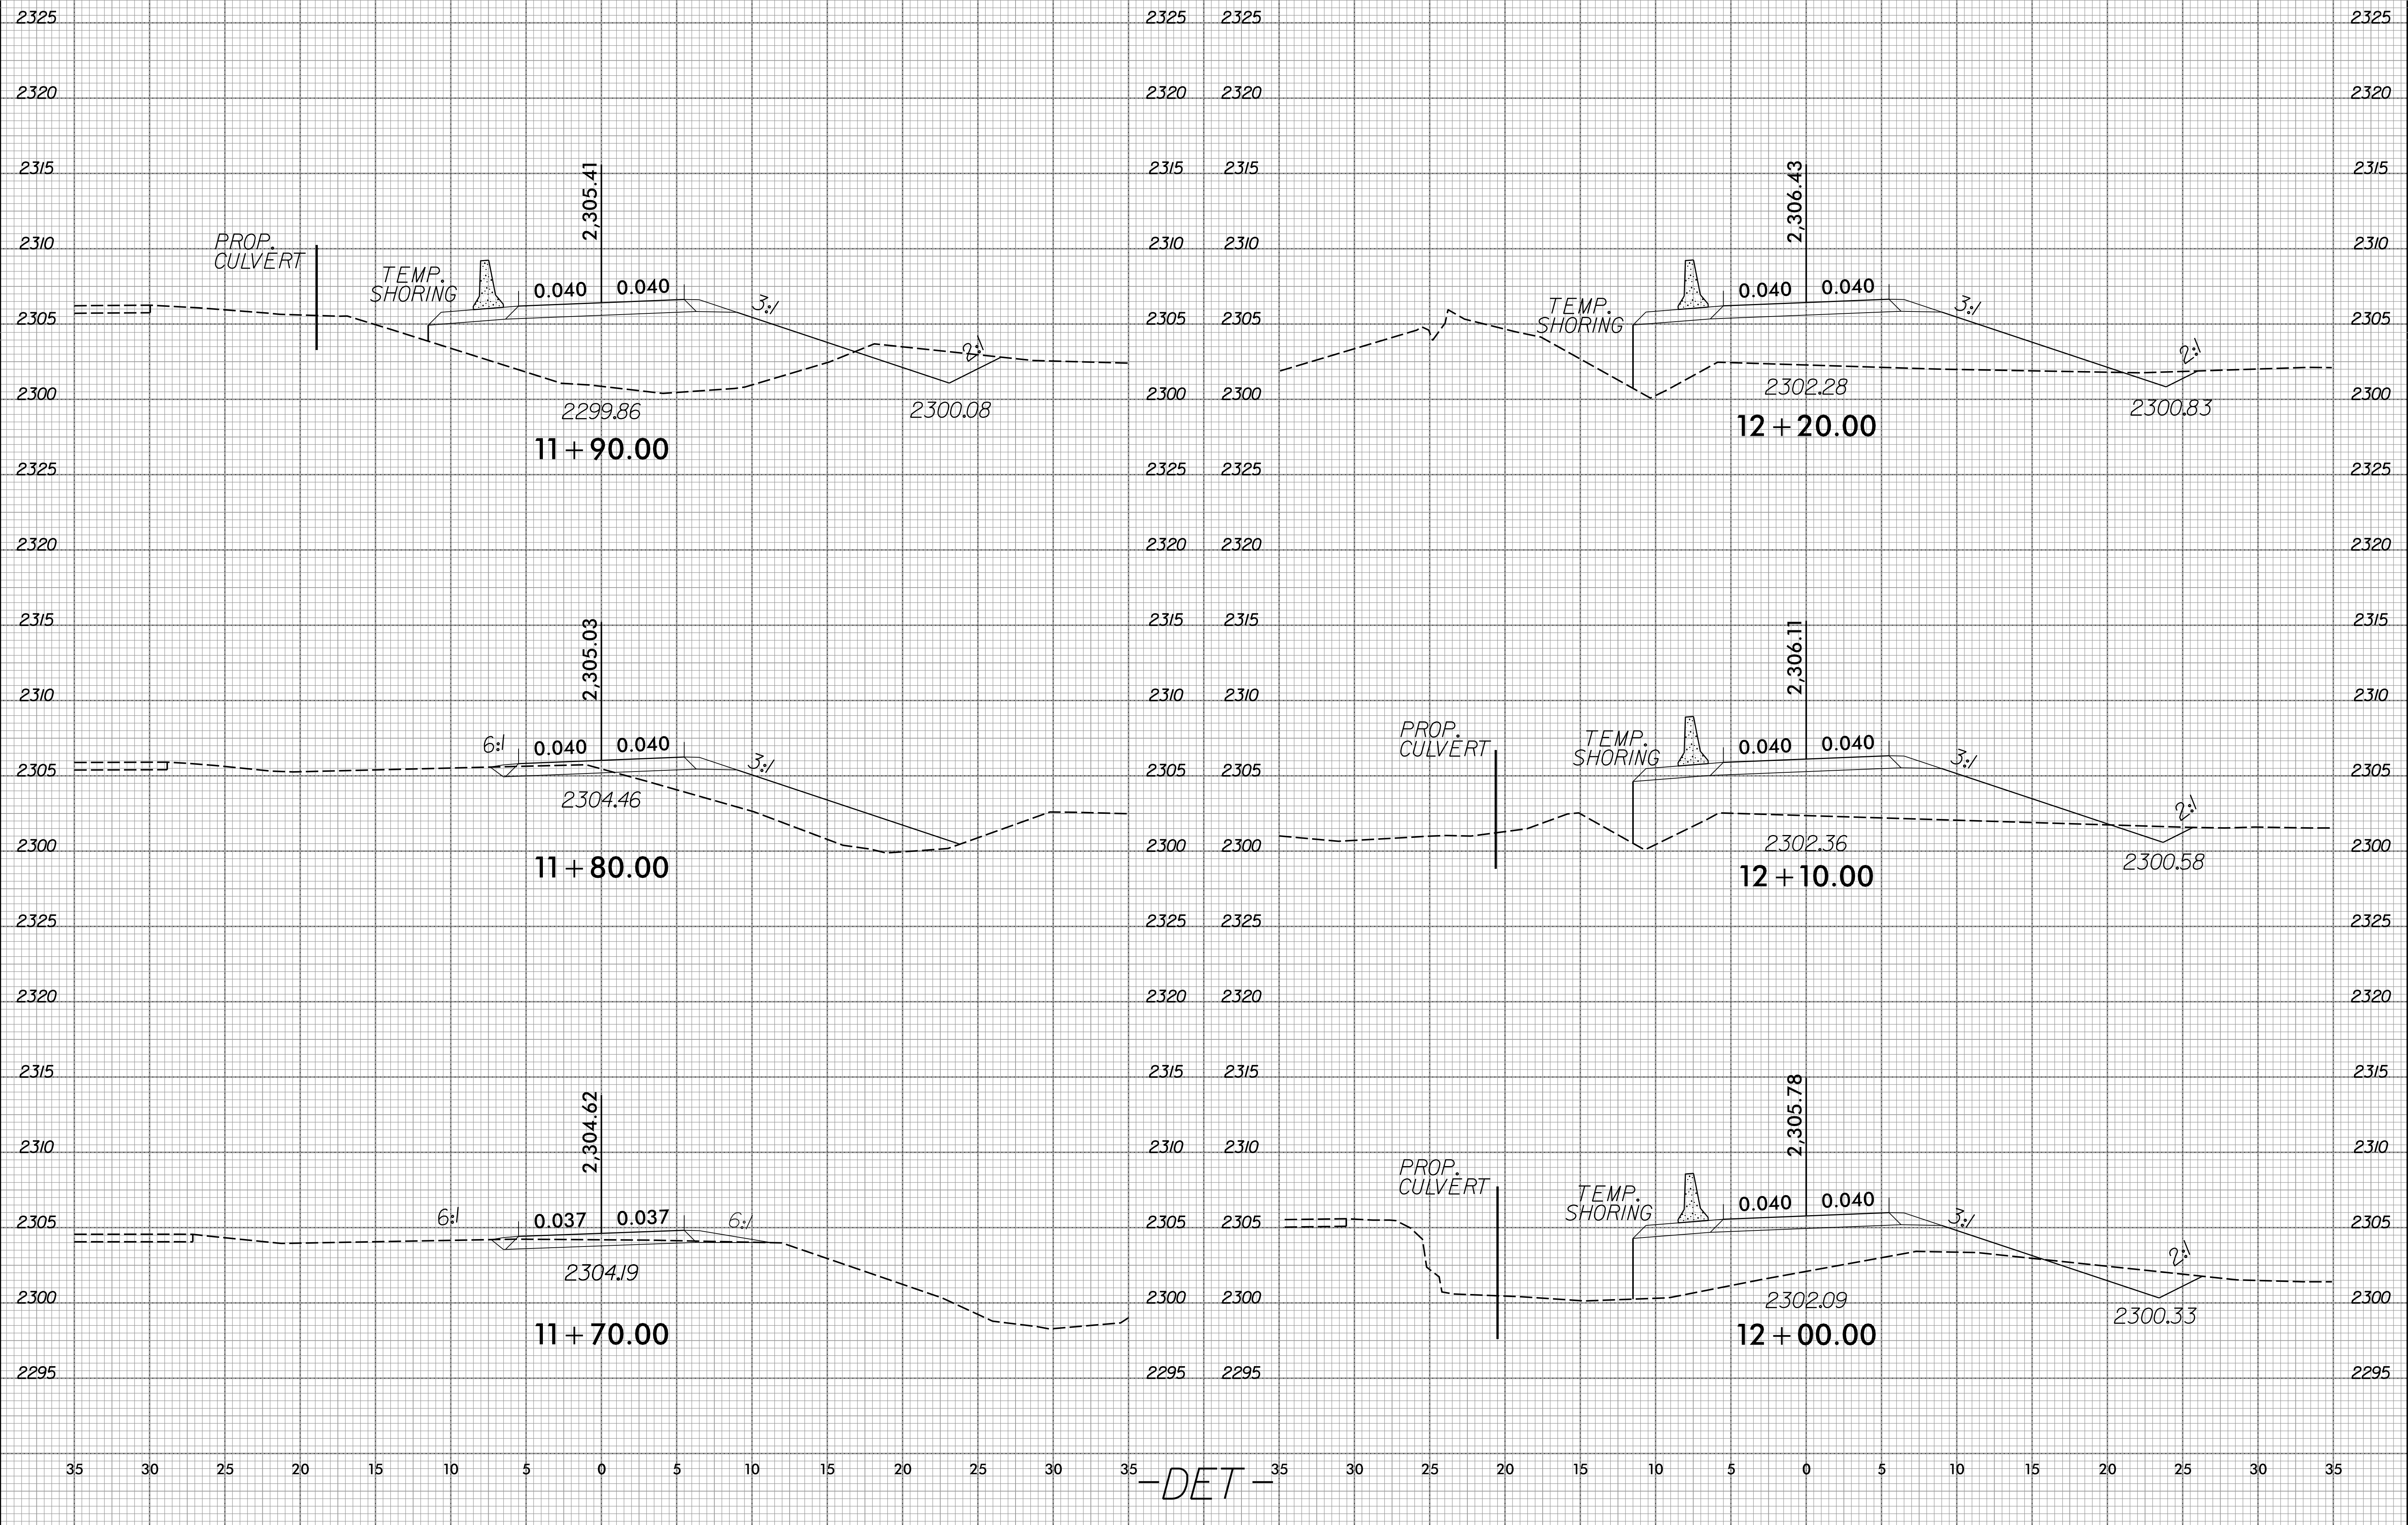


-DET-

2:40:59 PM
G:\CKE Projects\CKE21004 Limited Services Division Offices\Group 3\550308\Roadway\XSC\17BP.14.R.48.550308.RDY.XPL_009-014_DET.dgn

8/23/99

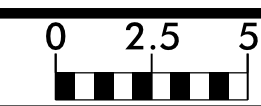


PROJ. REFERENCE NO.	SHEET NO.
17BP.14.R.48	X-12

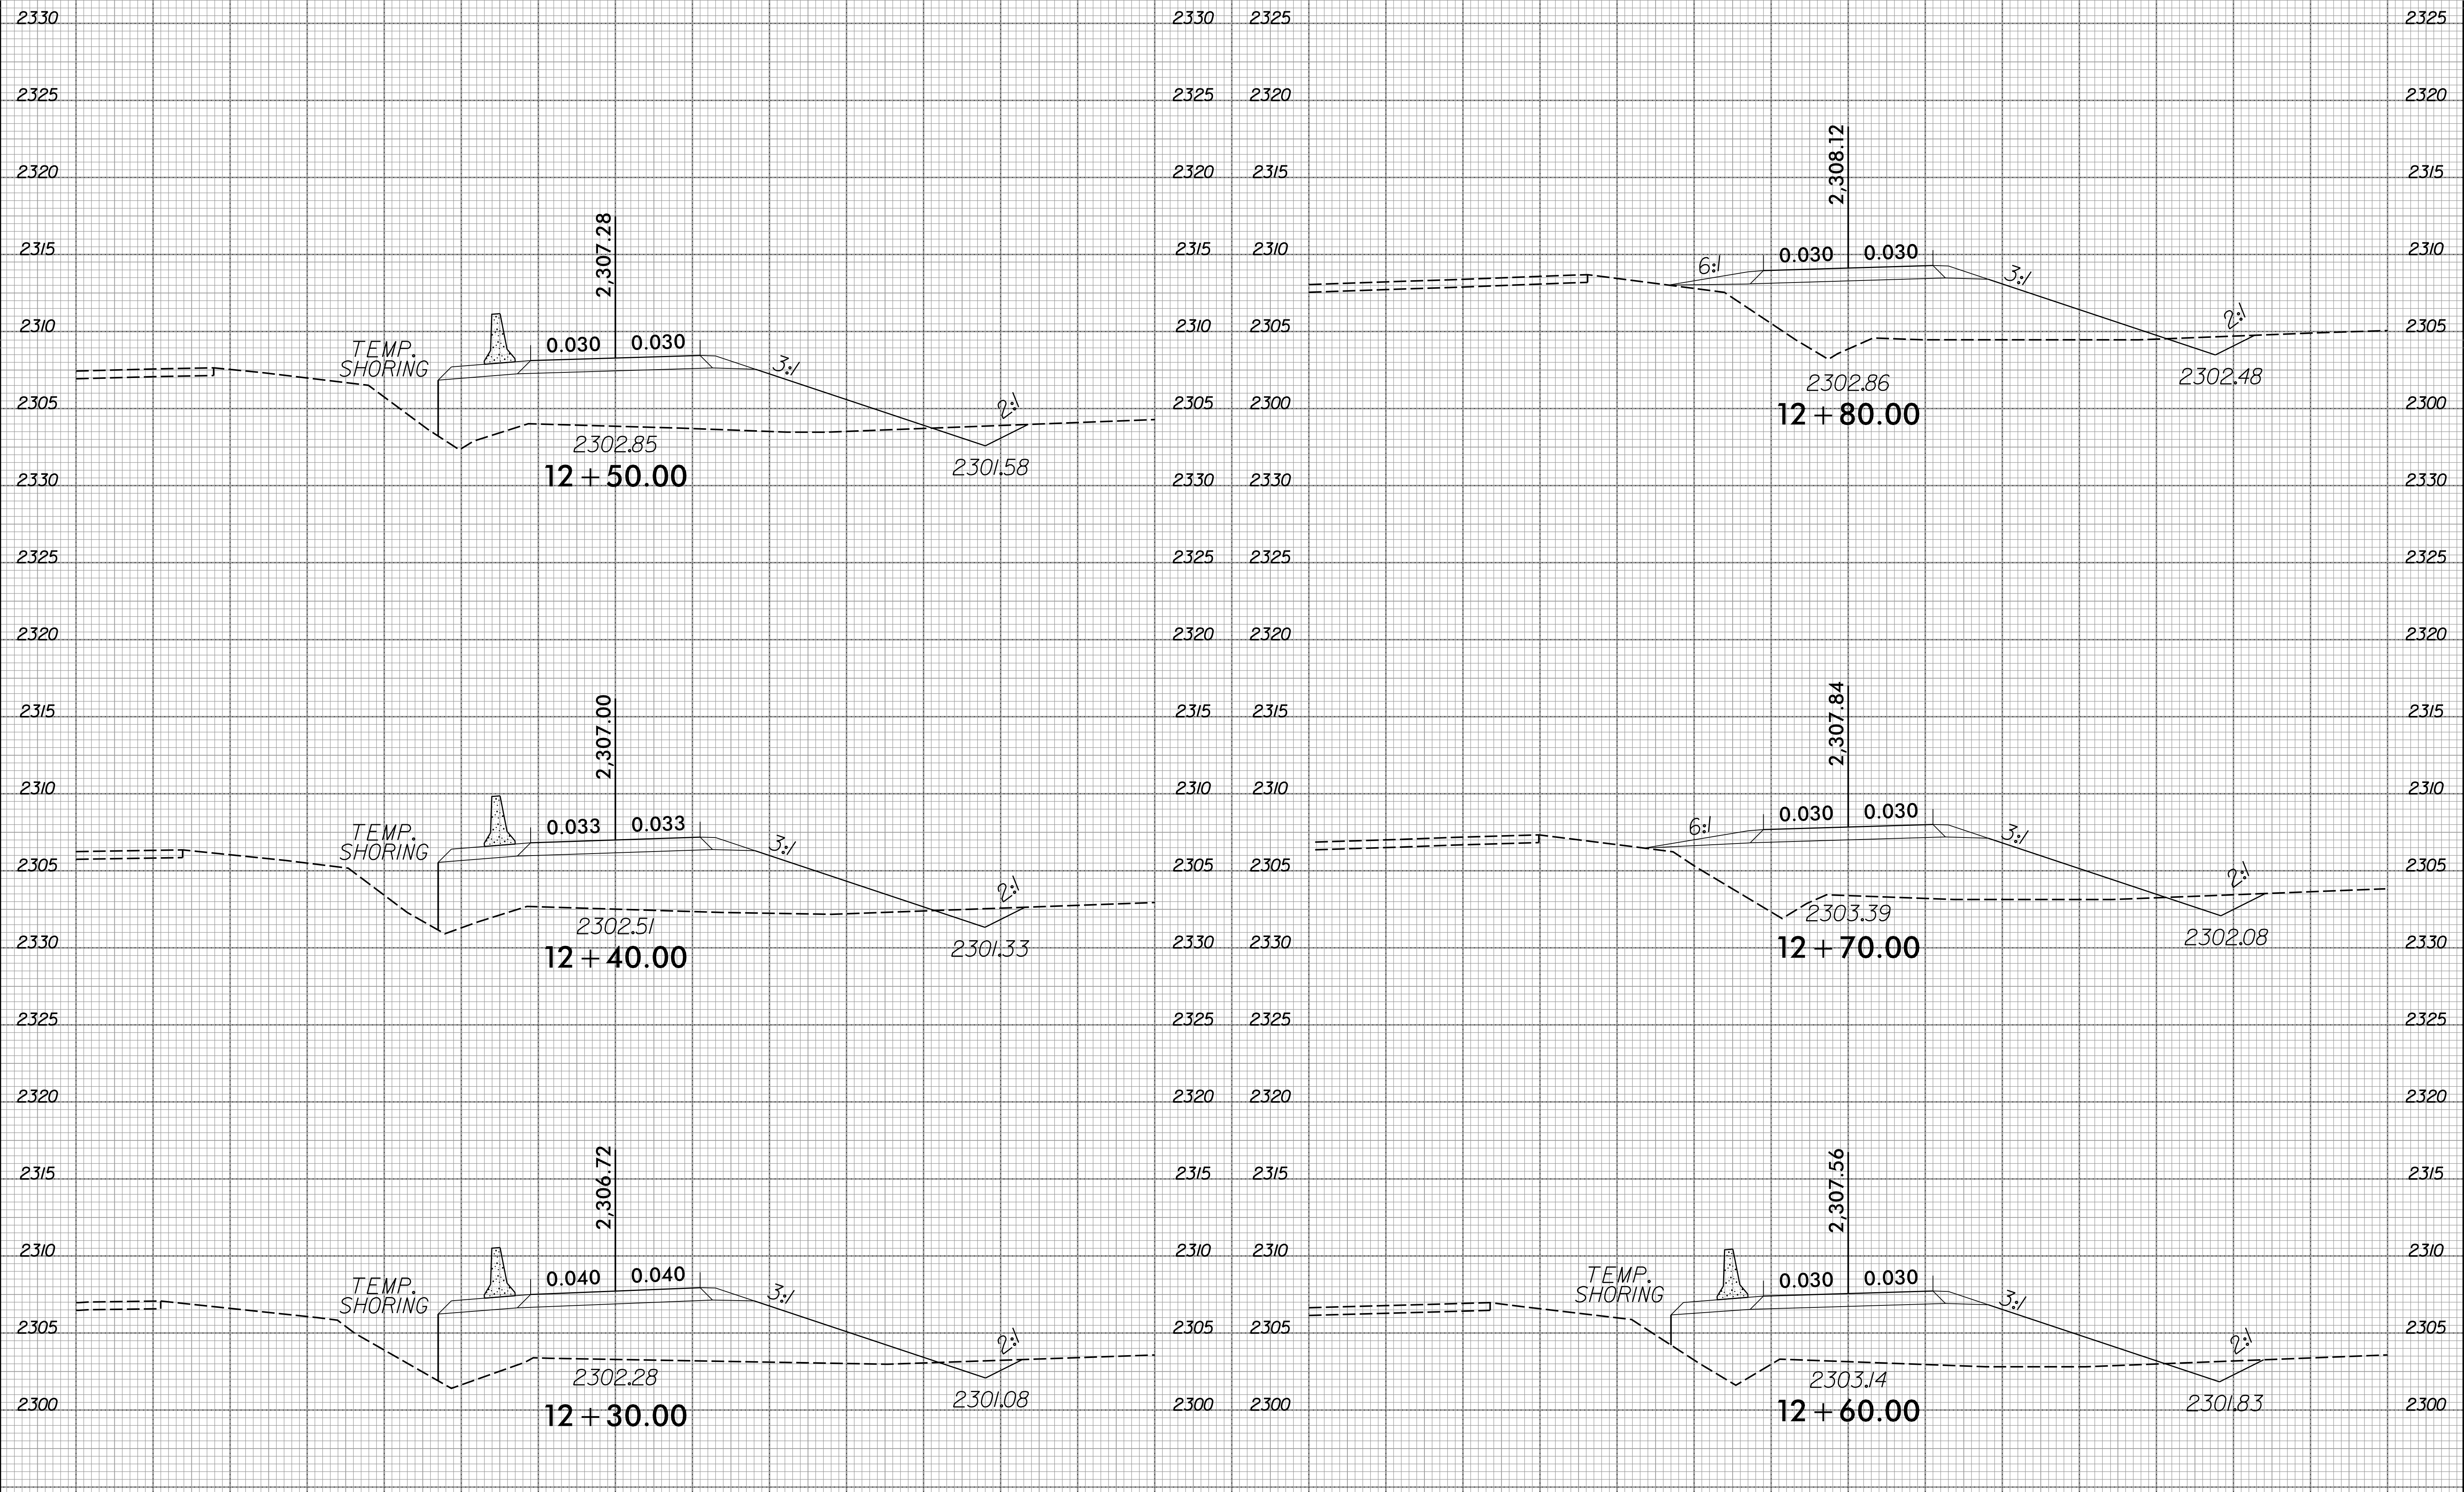


-DET-

2:50:00 PM
G:\CKE Projects\CKE21004 Limited Services Division Offices\Group 3\5503088\Roadway\XSC\17BP.14.R.48-5503088-RDY_XPL_009-014_DET.dgn

8/23/99

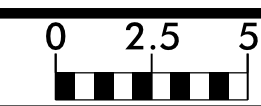


PROJ. REFERENCE NO.	SHEET NO.
17BP.14.R.48	X-13

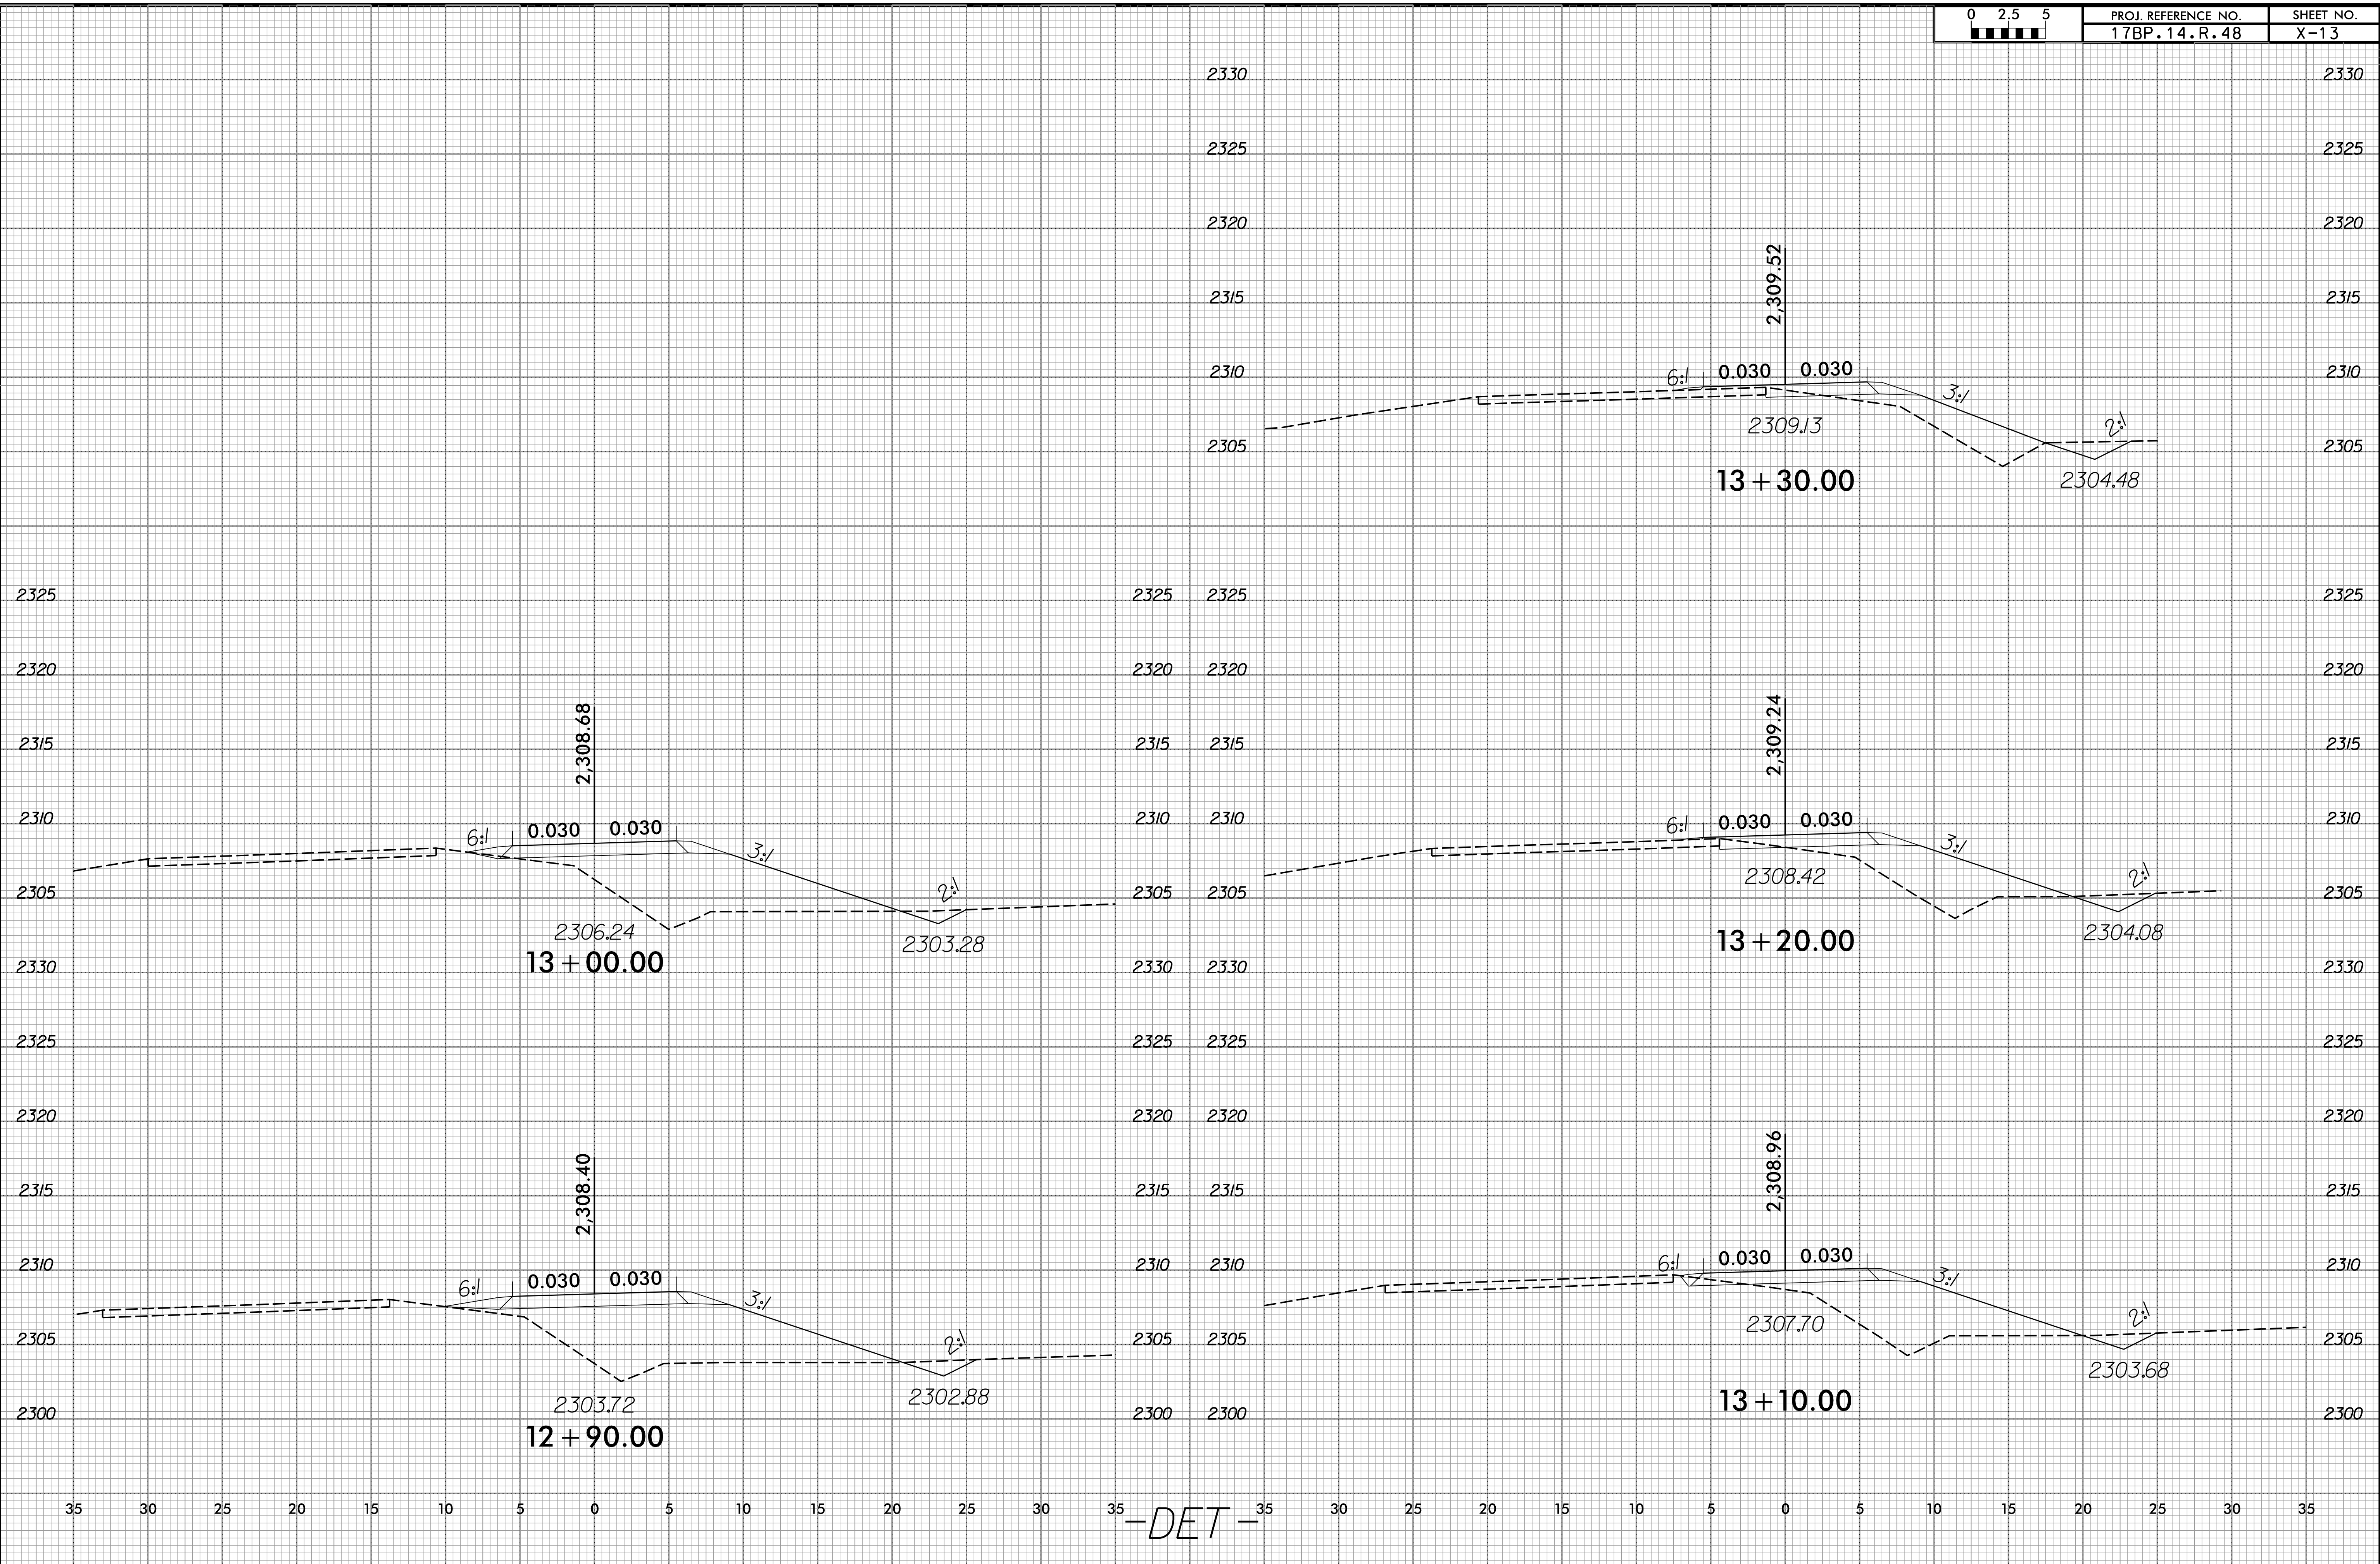


-DET-

2:50:00 PM G:\CKE\Projects\CKE21004 Limited Services Division Offices\Group 3\550308\Roadway\XSC\17BP.14.R.48.550308.RDY_XPL_009-014_DET.dgn

8/23/99

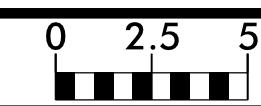


PROJ. REFERENCE NO.	SHEET NO.
17BP.14.R.48	X-14

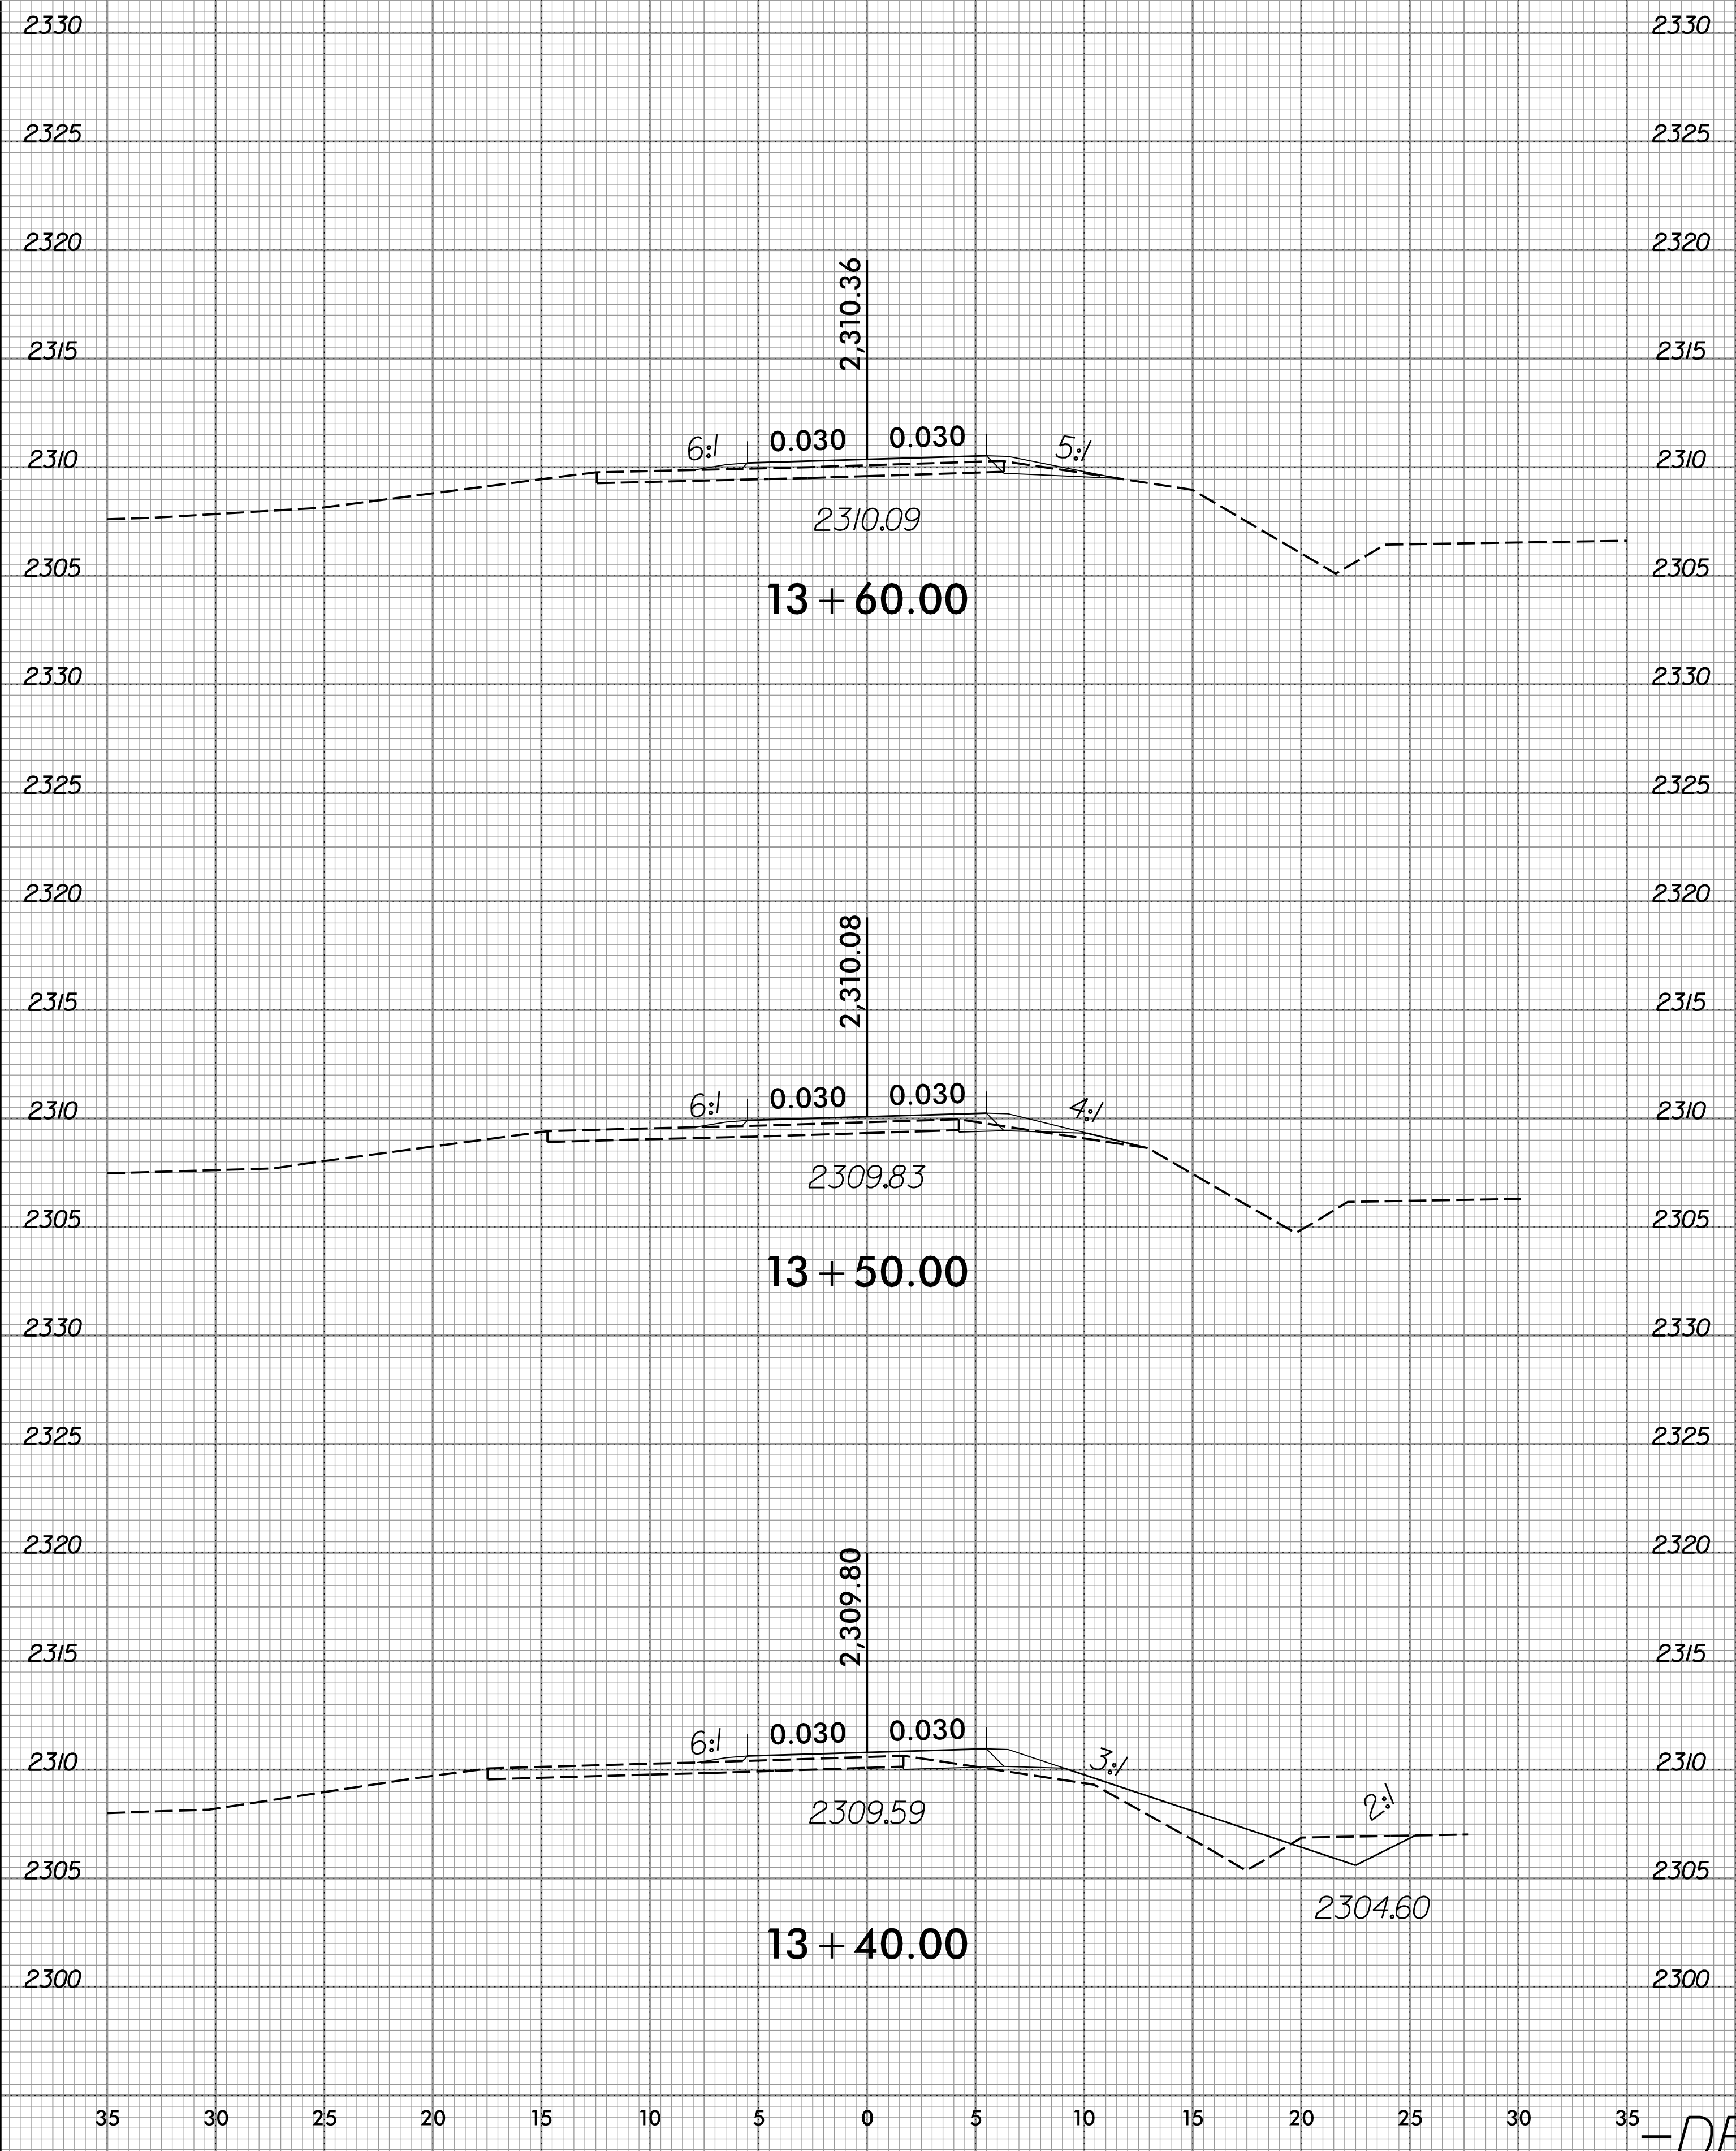


-DET-

2:50:01 PM
G:\CKE Projects\CKE21004 Limited Services Division Offices\Group 3\550308 Roadway\XSC\17BP.14.R.48.550308.RDY.XPL_009-014_DET.dgn

8/23/99

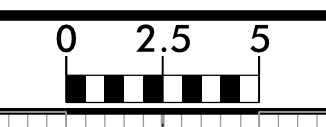


PROJ. REFERENCE NO.	SHEET NO.
17BP.14.R.48	X-15

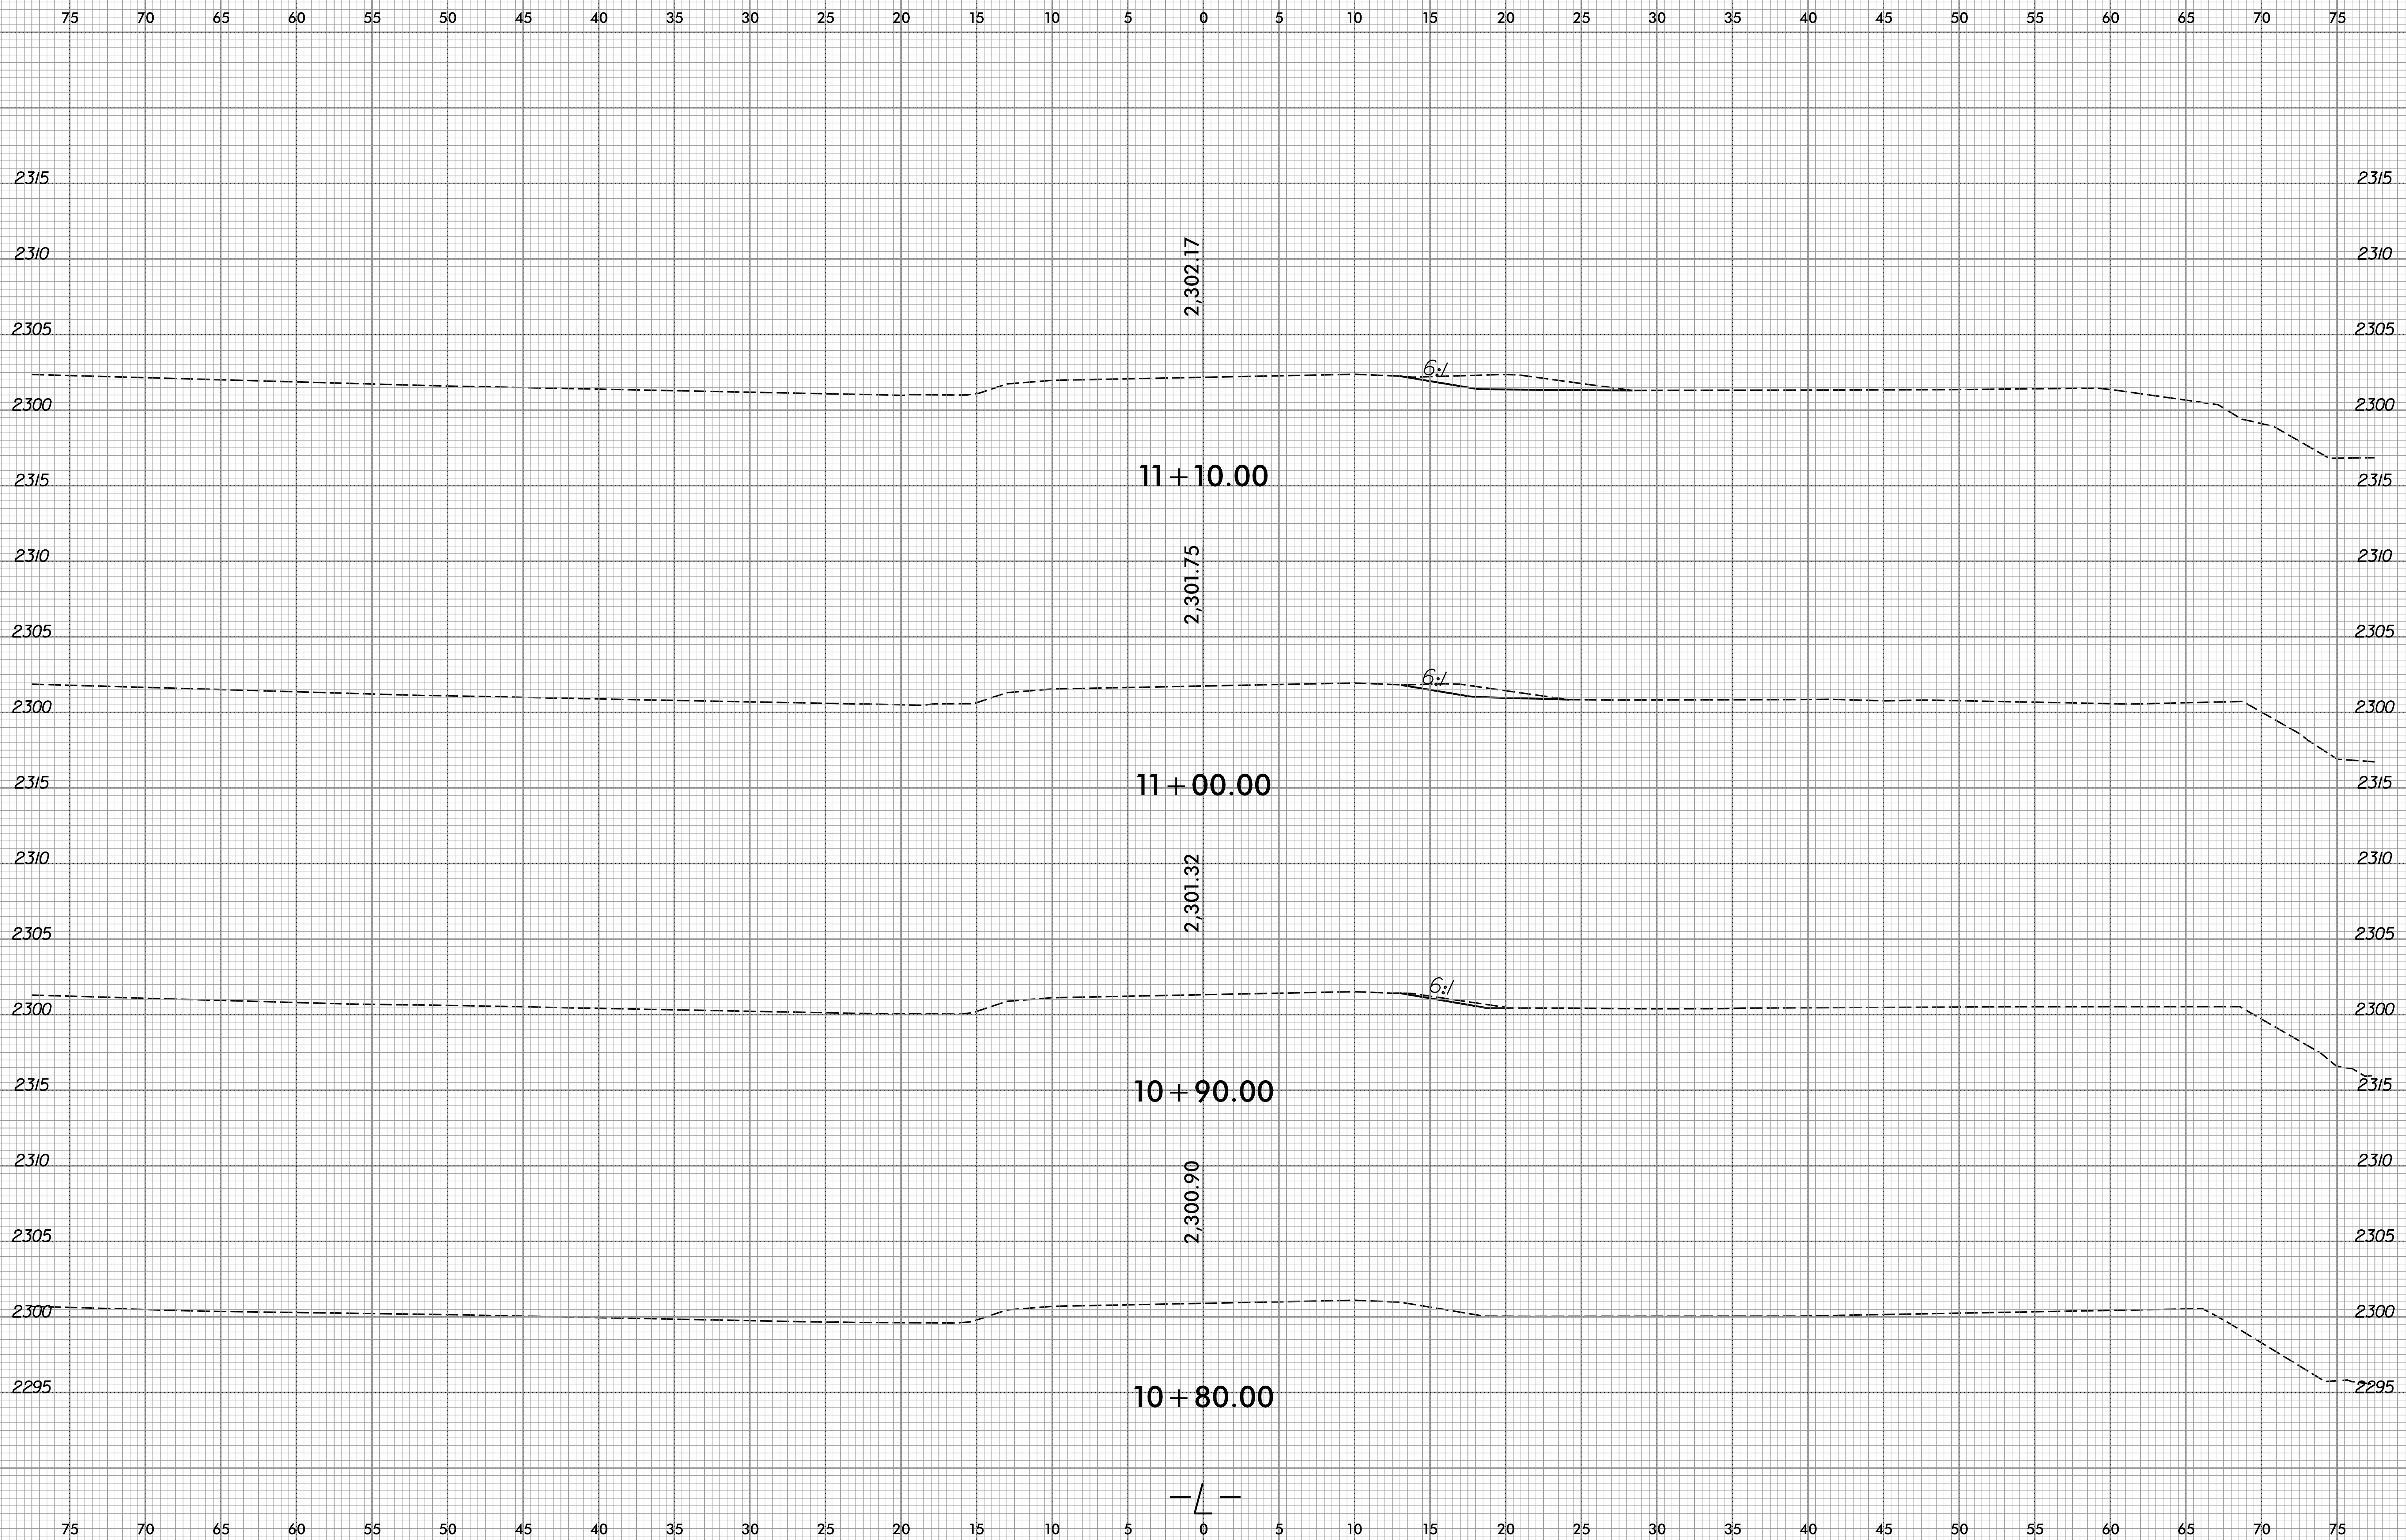

2:51/PM
 C:\VCE\Projects\CKE21004 Limited Services Division Offices\Group 3\550308\Roadway\XSC\17BP.14.R.48.550308.RDY.XPL_015-022.DET REMOVAL.dgn

8/23/99


0 2.5 5	PROJ. REFERENCE NO.	SHEET NO.
	17BP.14.R.48	X-16

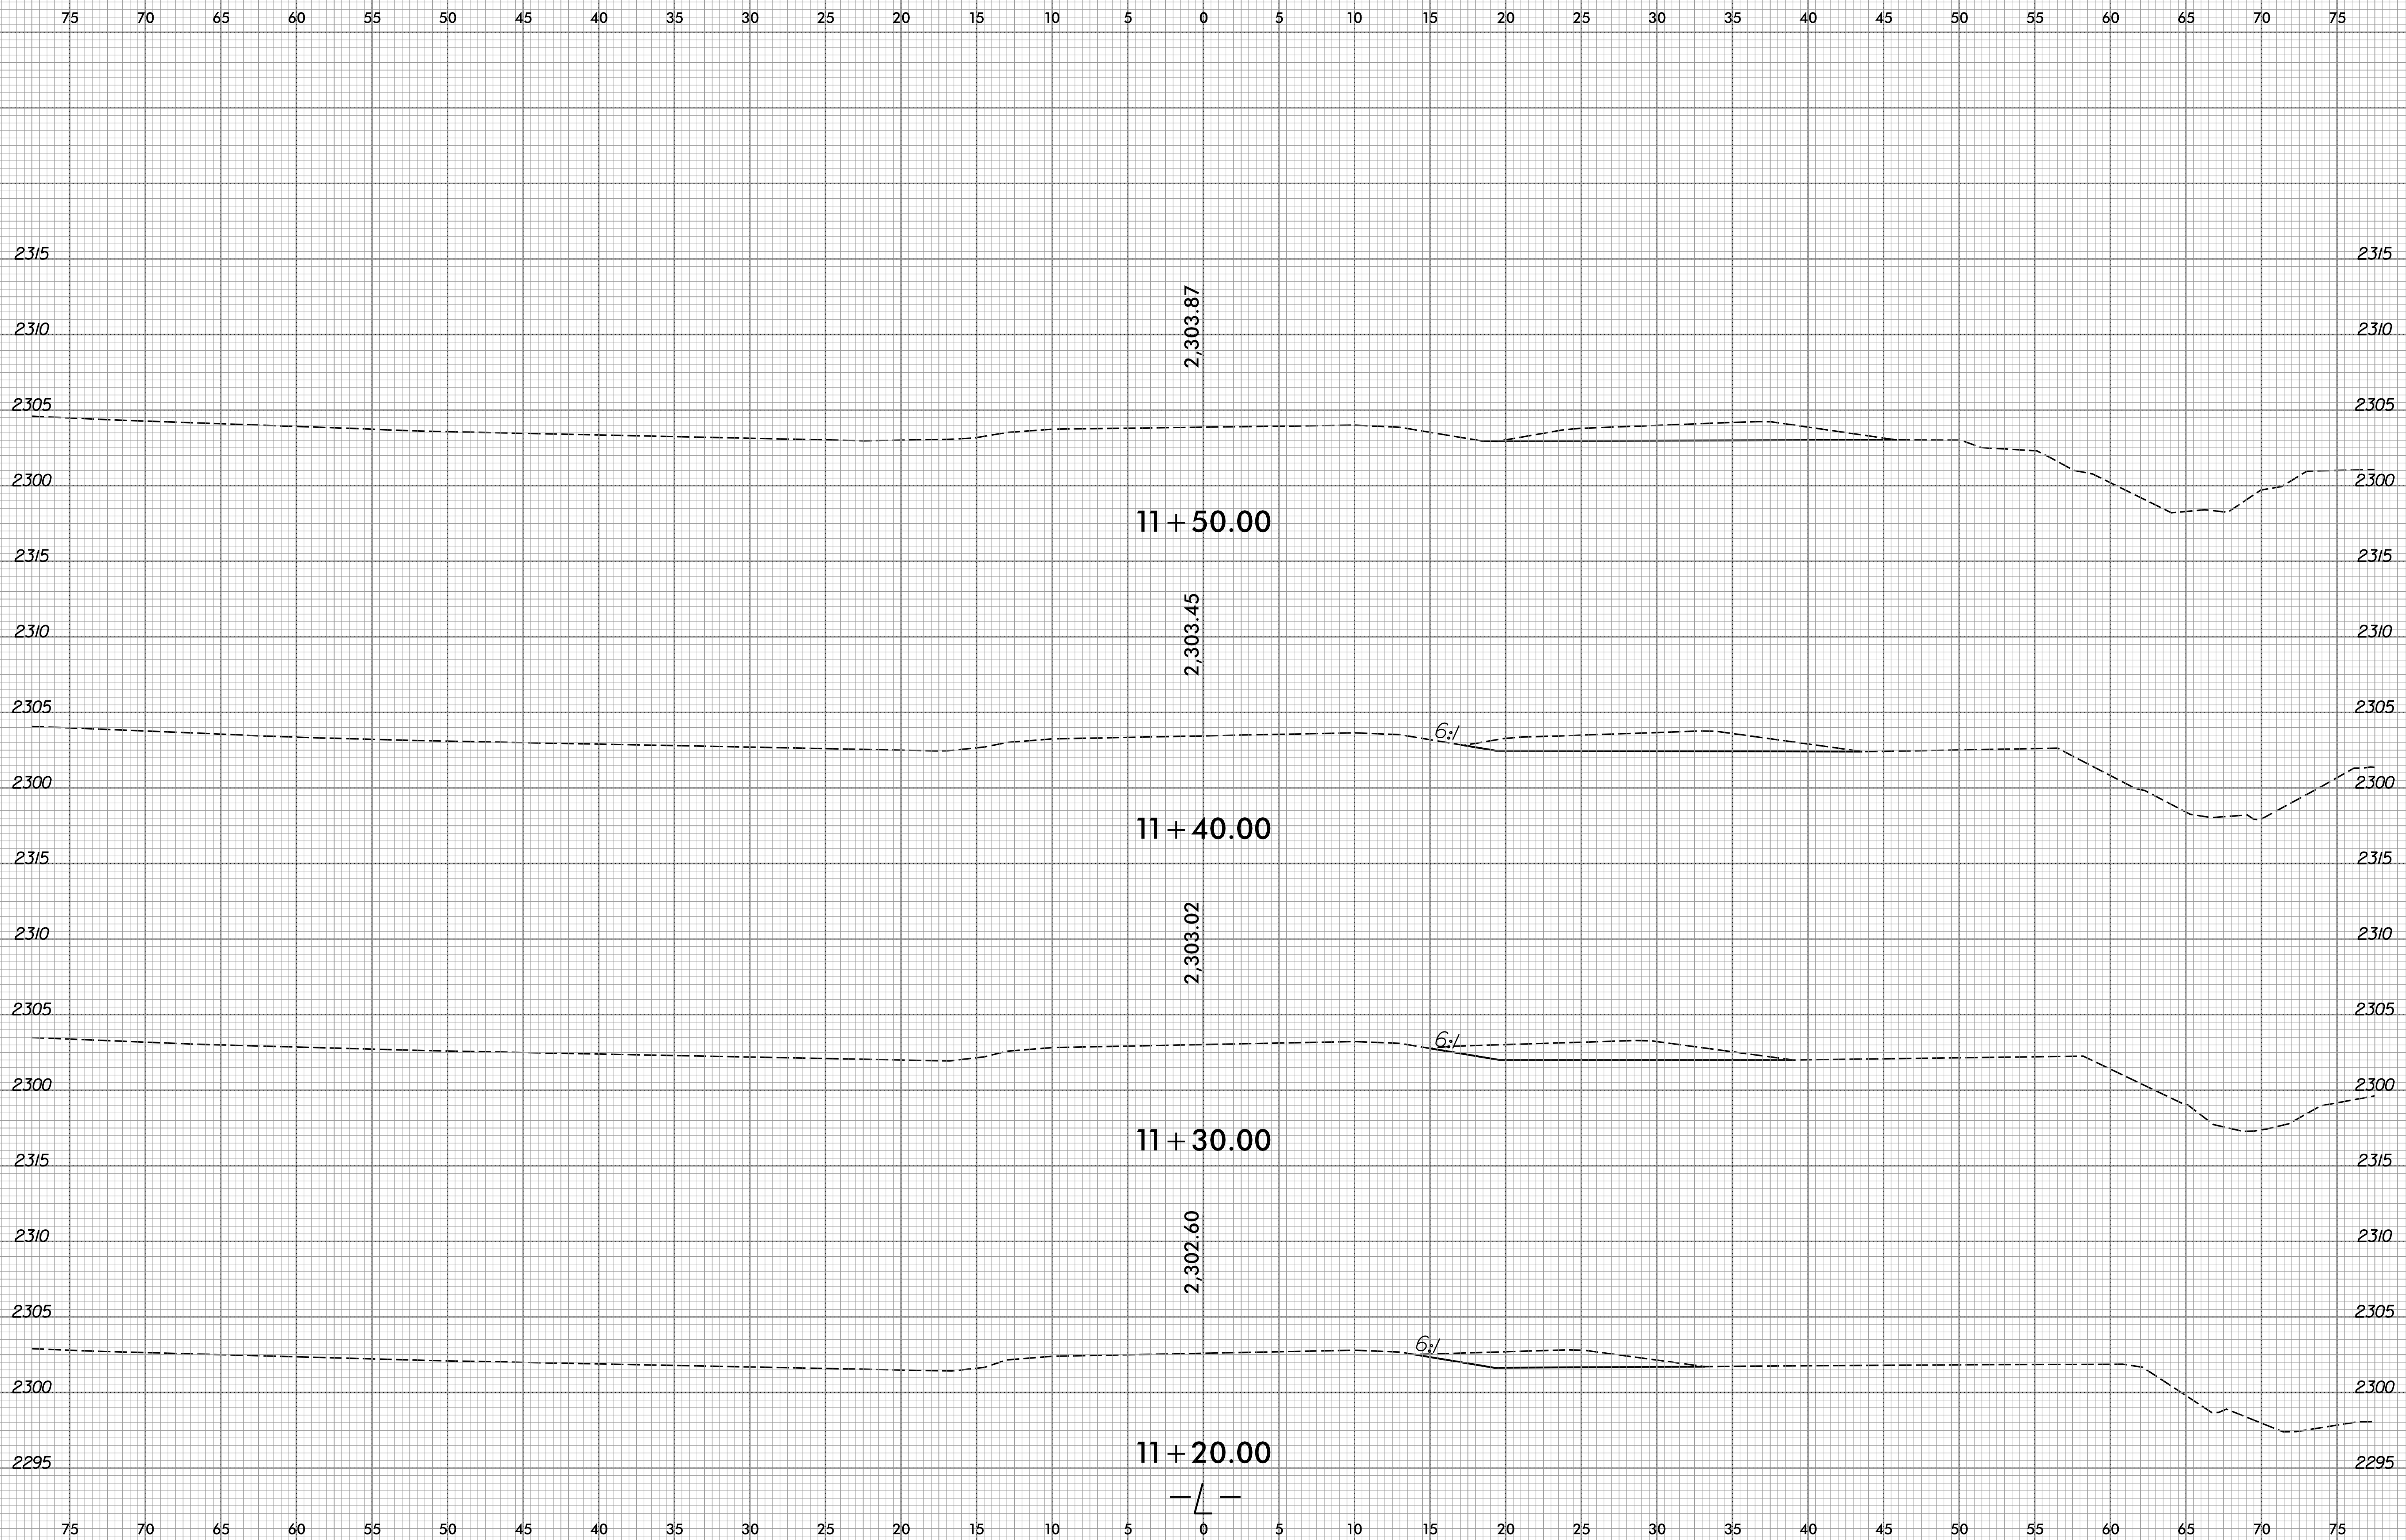

2:51:02 PM
C:\Users\Projects\CKE21004 Limited Services Division Offices\Group 3\550308\Roadway\XSC\17BP.14.R.48.550308.RDY.XPL_015-022.DET.REMOVAL.dgn

8/23/99


0 2.5 5	PROJ. REFERENCE NO.	SHEET NO.
	17BP.14.R.48	X-17

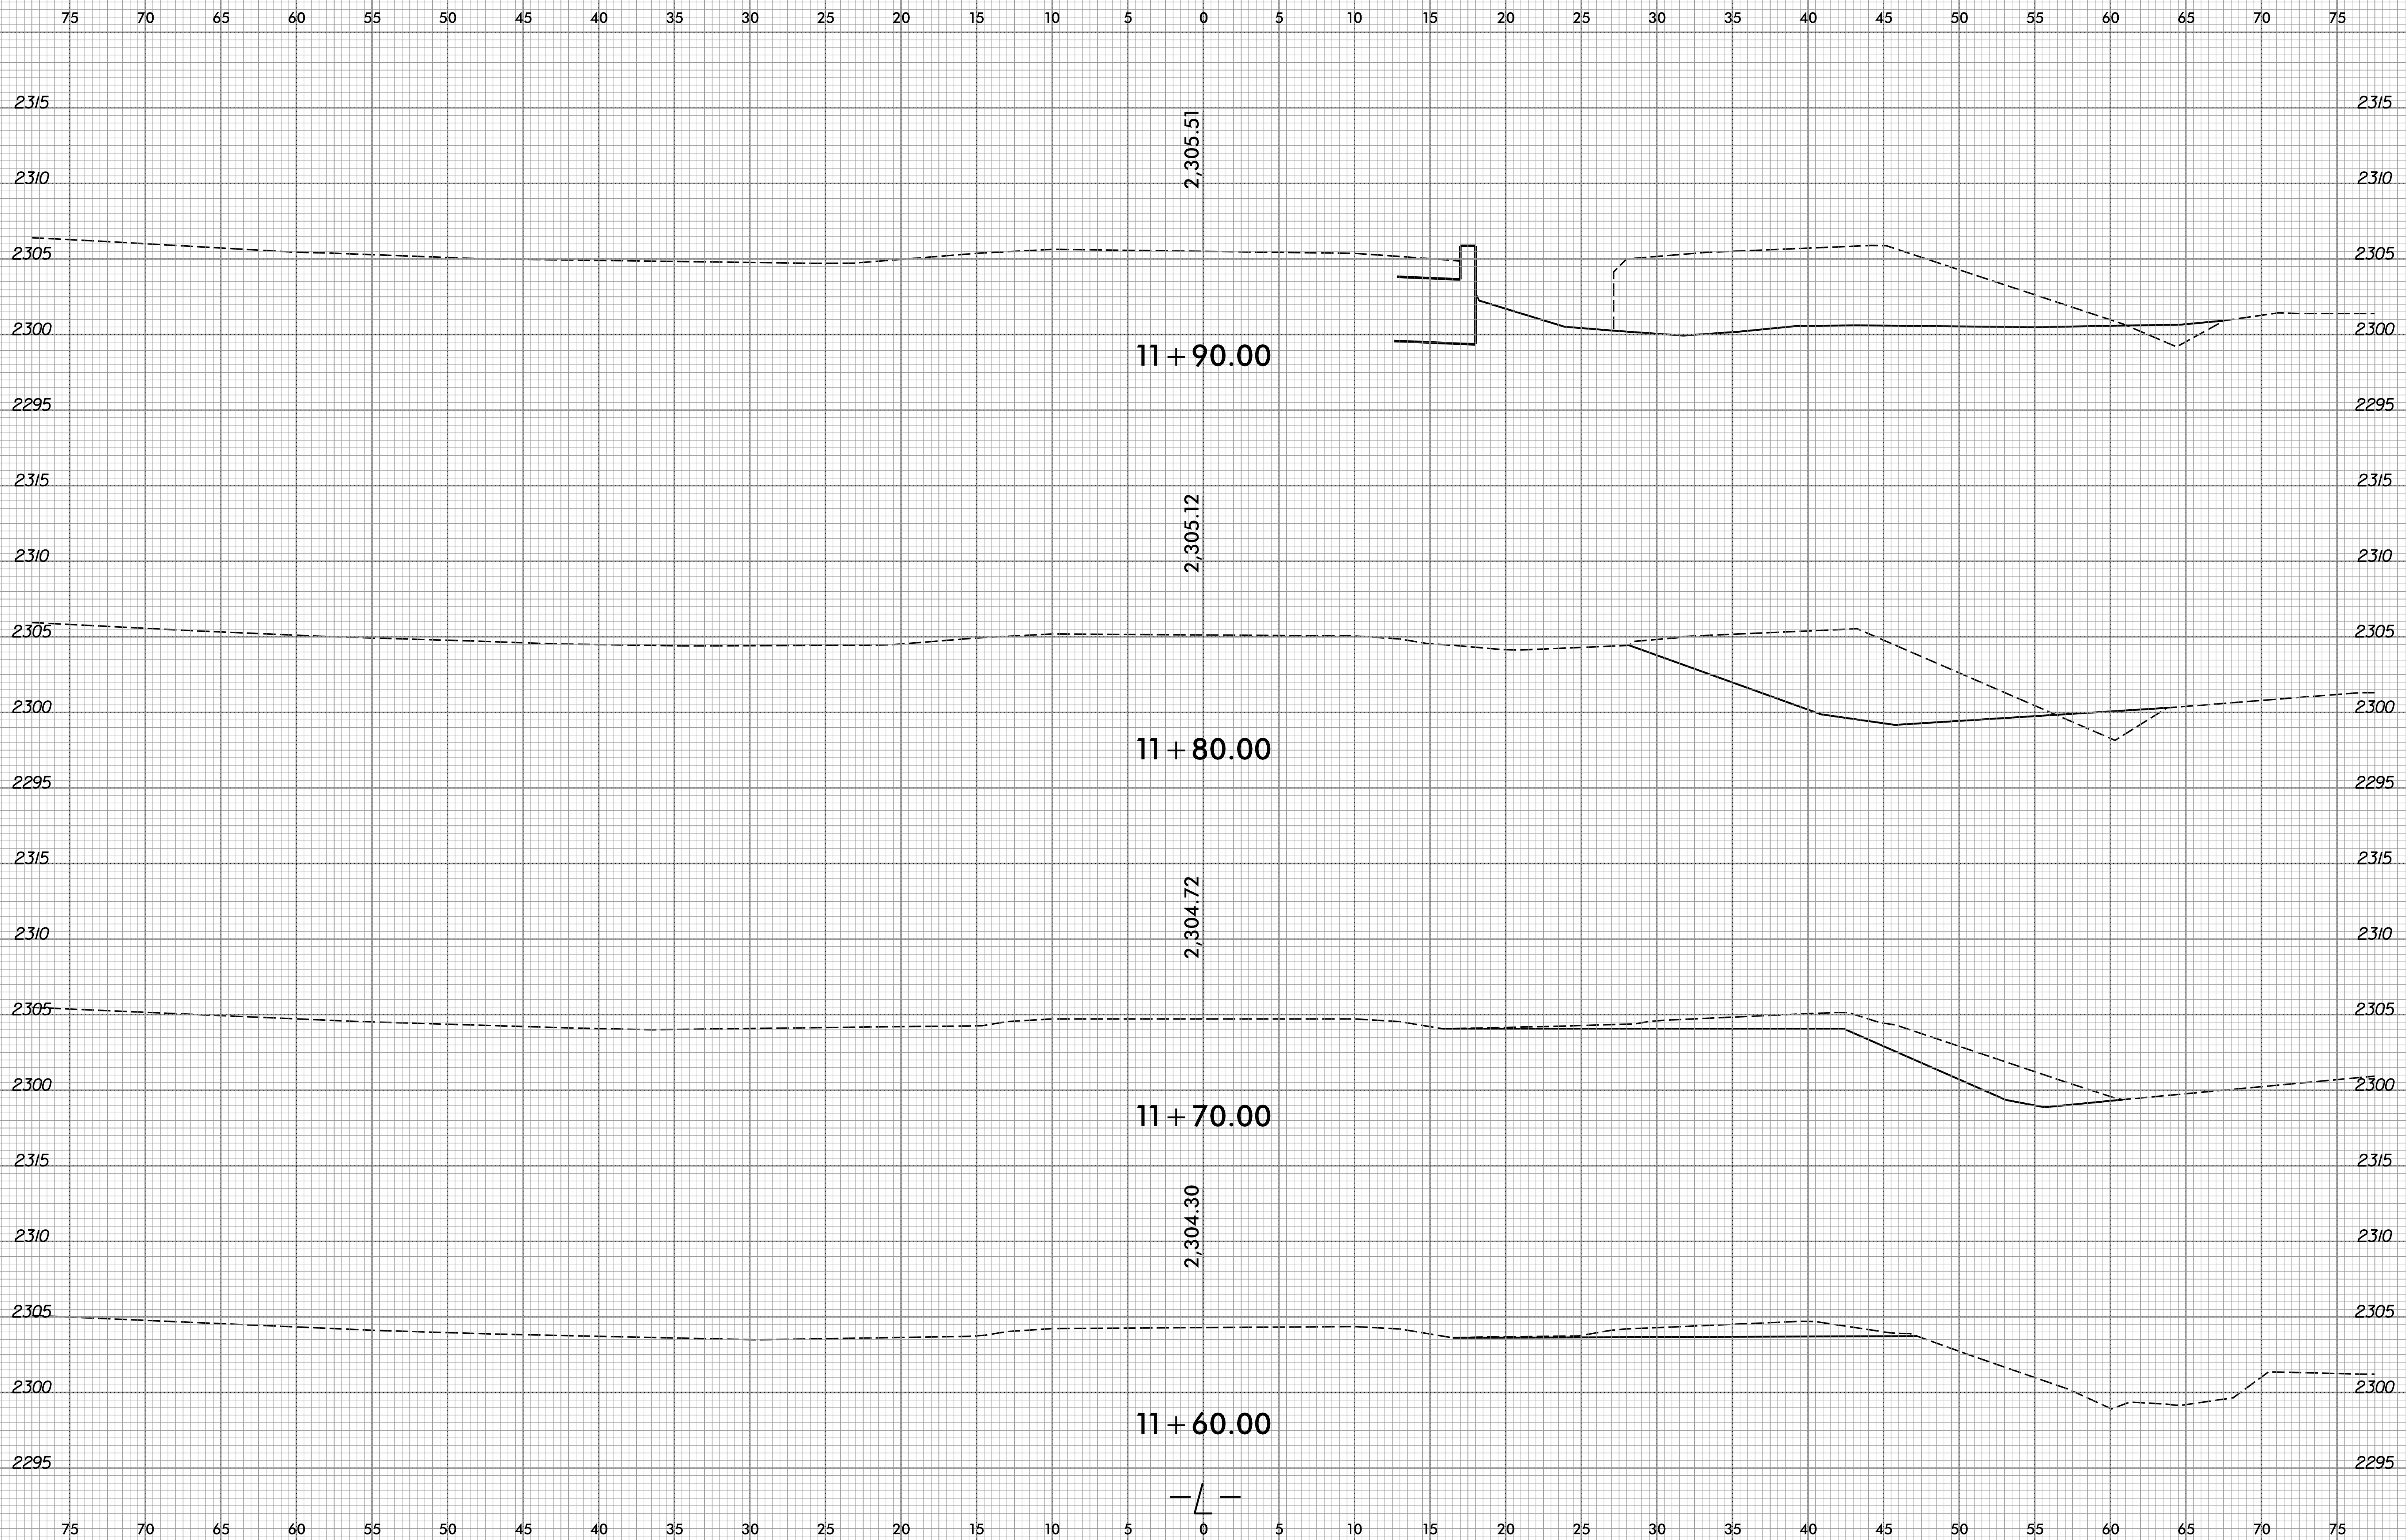

2:51:02 PM
C:\VCE\Projects\CKE21004 Limited Services Division Offices\Group 3\550308\Roadway\XSC\17BP.14.R.48.550308.RDY.XPL_015-022.DET.REMOVAL.dgn

8/23/99


0 2.5 5	PROJ. REFERENCE NO.	SHEET NO.
	17BP.14.R.48	X-18

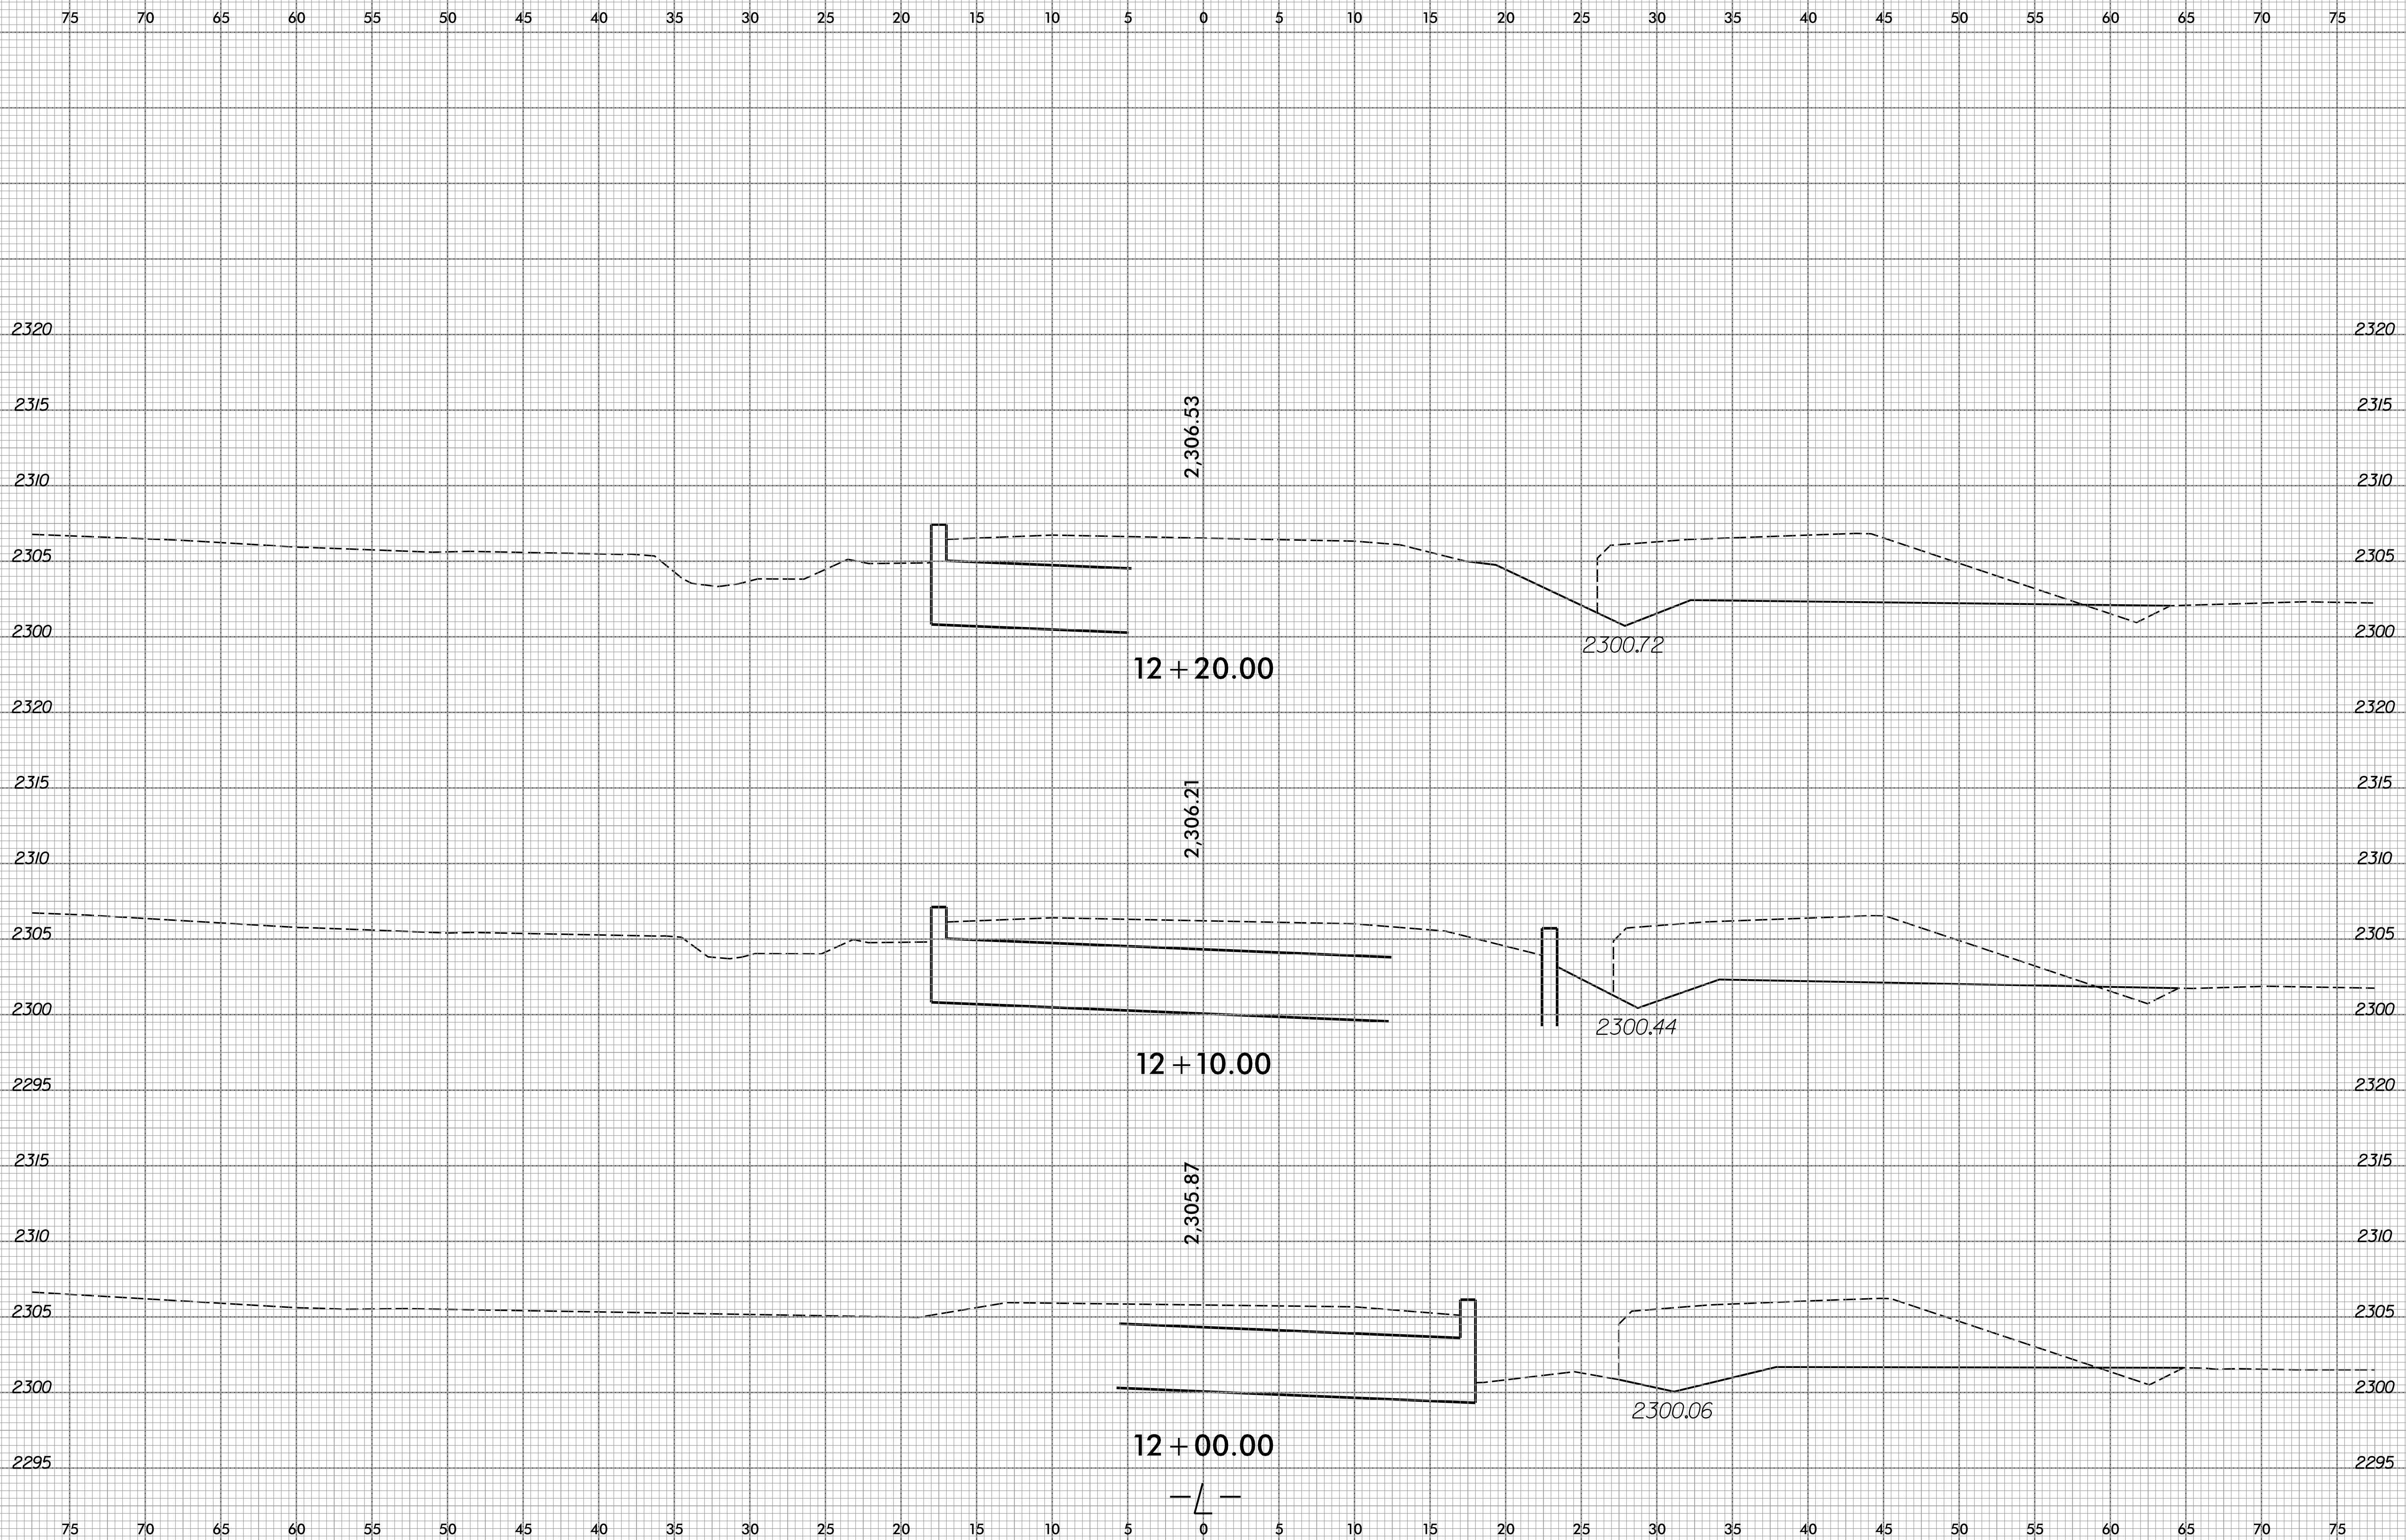

2:51:02 PM
C:\VCE\Projects\CKE21004 Limited Services Division Offices\Group 3\550308\Roadway\XSC\17BP.14.R.48.550308.RDY.XPL_015-022.DET.REMOVAL.dgn

8/23/99


0 2.5 5	PROJ. REFERENCE NO.	SHEET NO.
	17BP.14.R.48	X-19

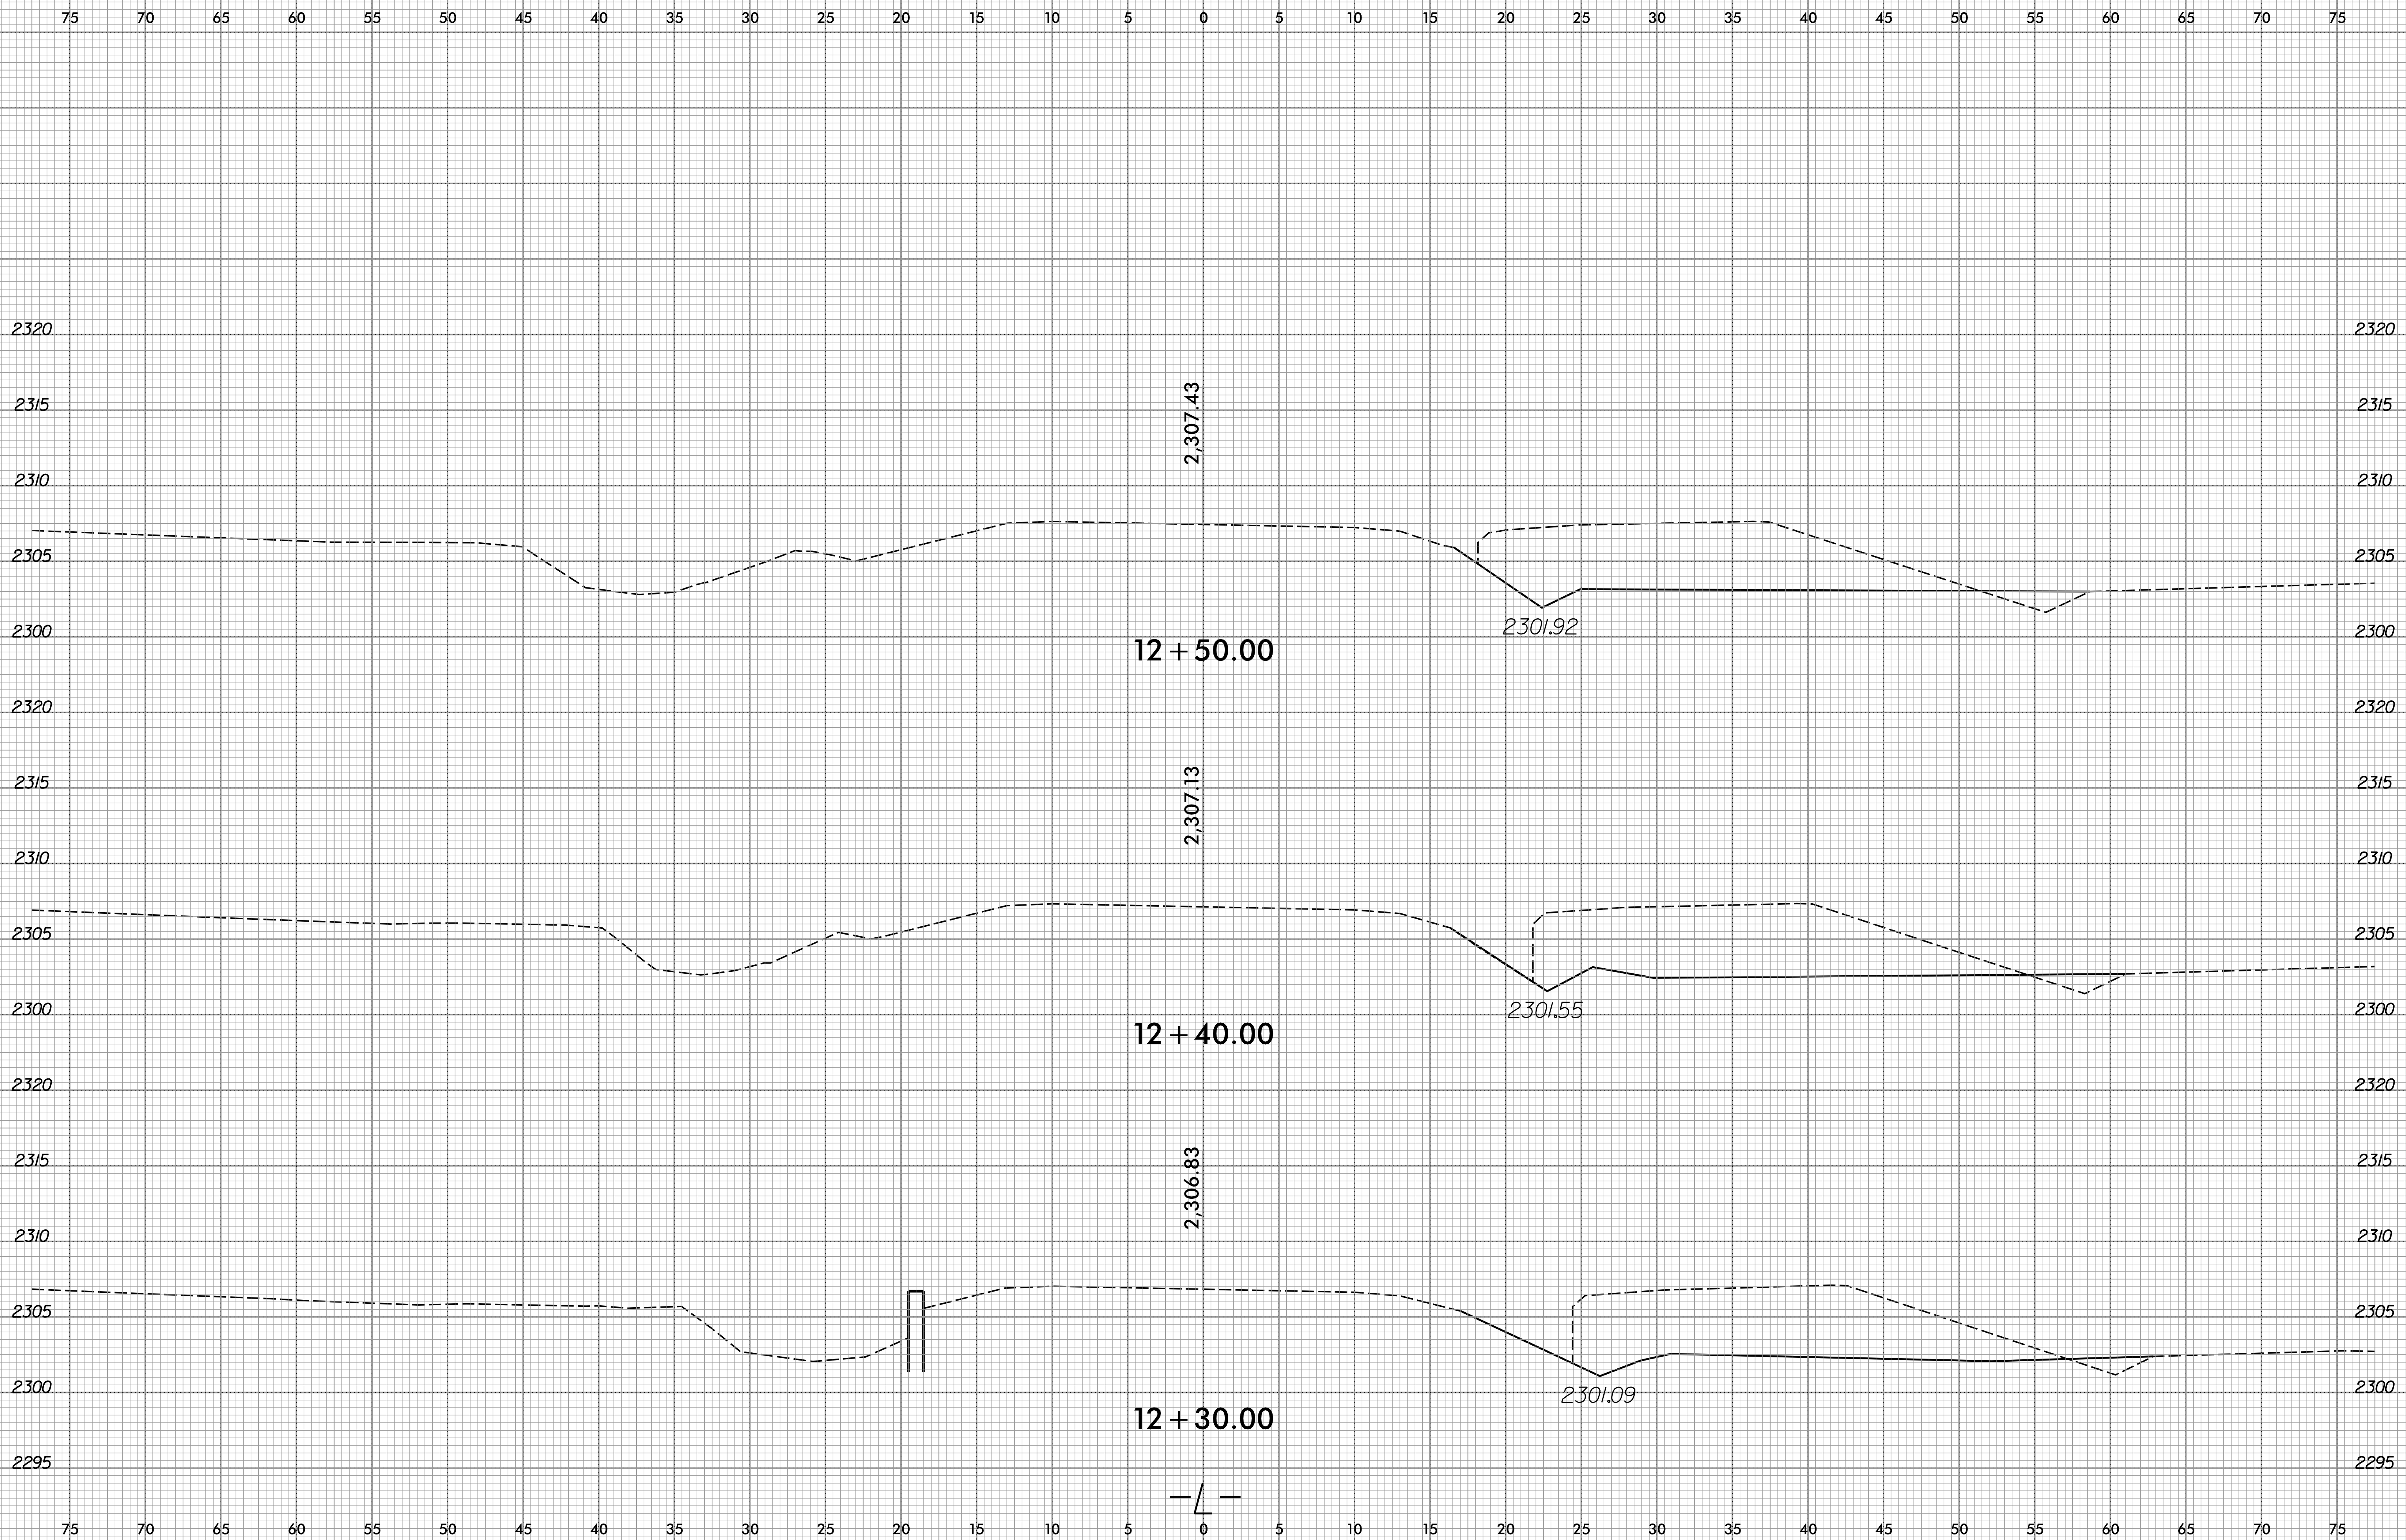

2:51:02 PM
C:\V\Projects\CKE21004 Limited Services Division Offices\Group 3\550308\Roadway\XSC\17BP.14.R.48.550308.RDY.XPL_015-022.DET.REMOVAL.dgn

8/23/99


0 2.5 5	PROJ. REFERENCE NO.	SHEET NO.
	17BP.14.R.48	X-20

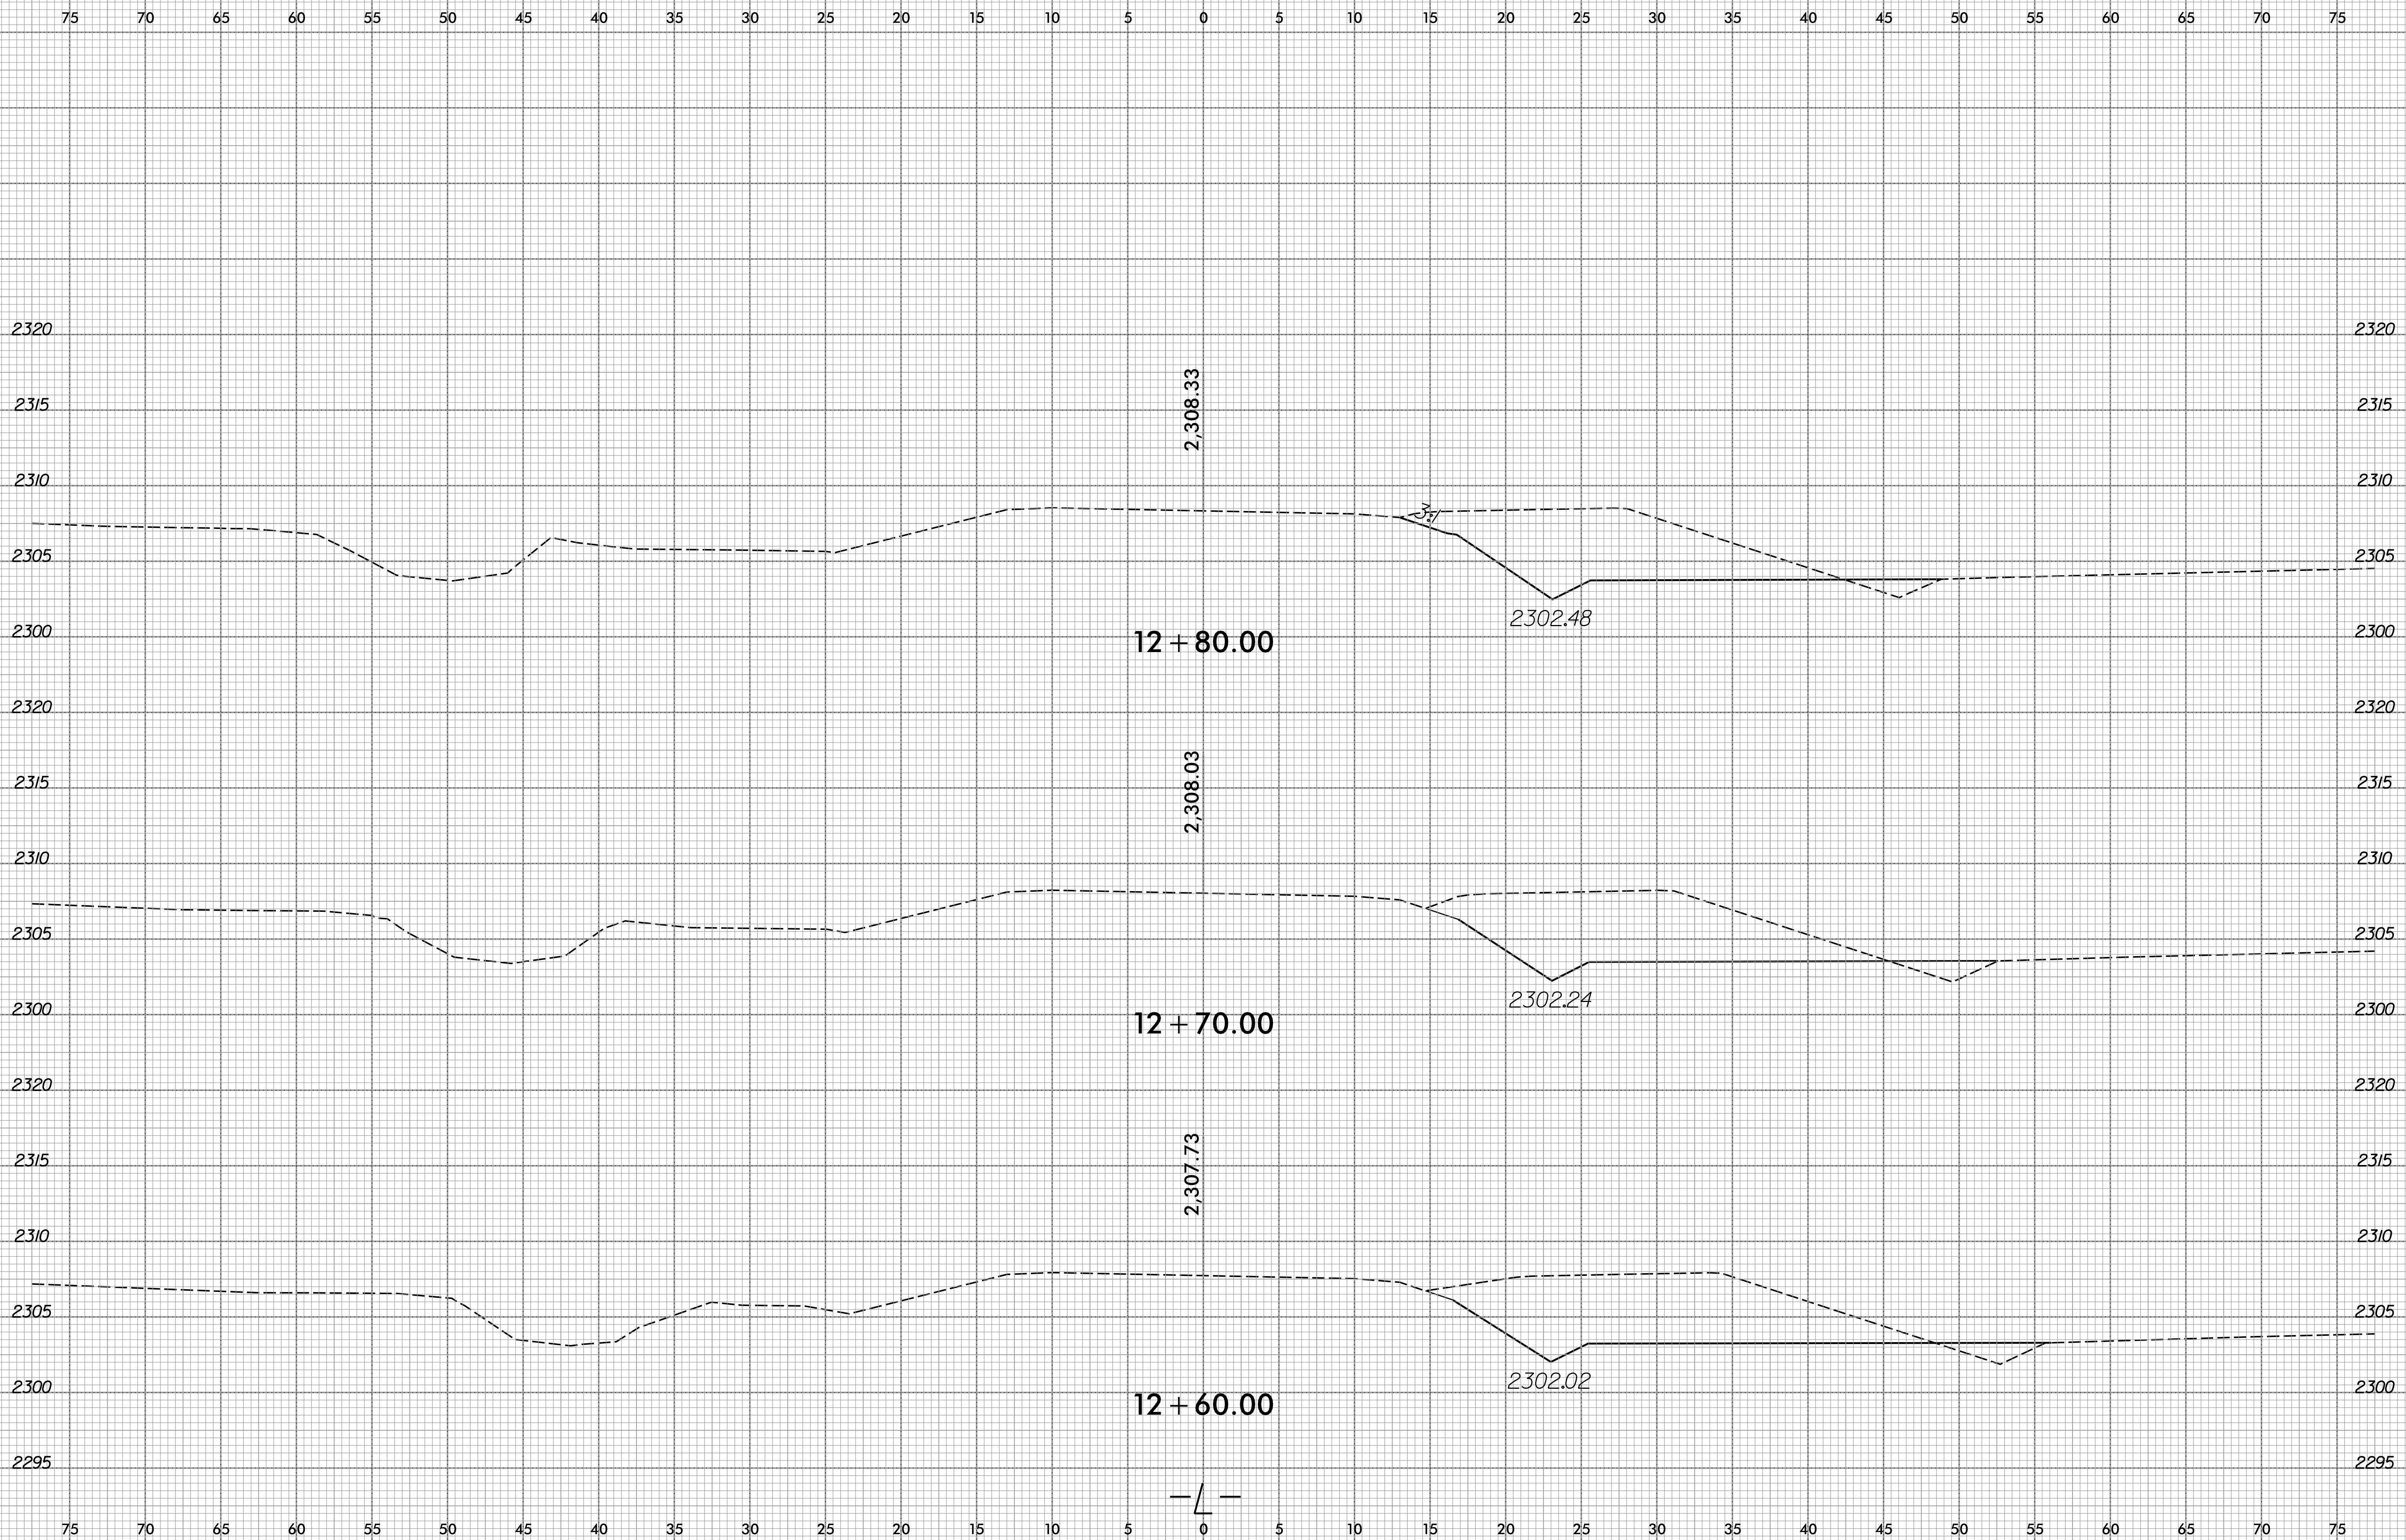

2:51:03 PM
C:\CYE\Projects\CKE21004 Limited Services Division Offices\Group 3\550308\Roadway\XSC\17BP.14.R.48.550308.RDY.XPL_015-022.DET.REMOVAL.dgn


8/23/99

0 2.5 5	PROJ. REFERENCE NO.	SHEET NO.
	17BP.14.R.48	X-21

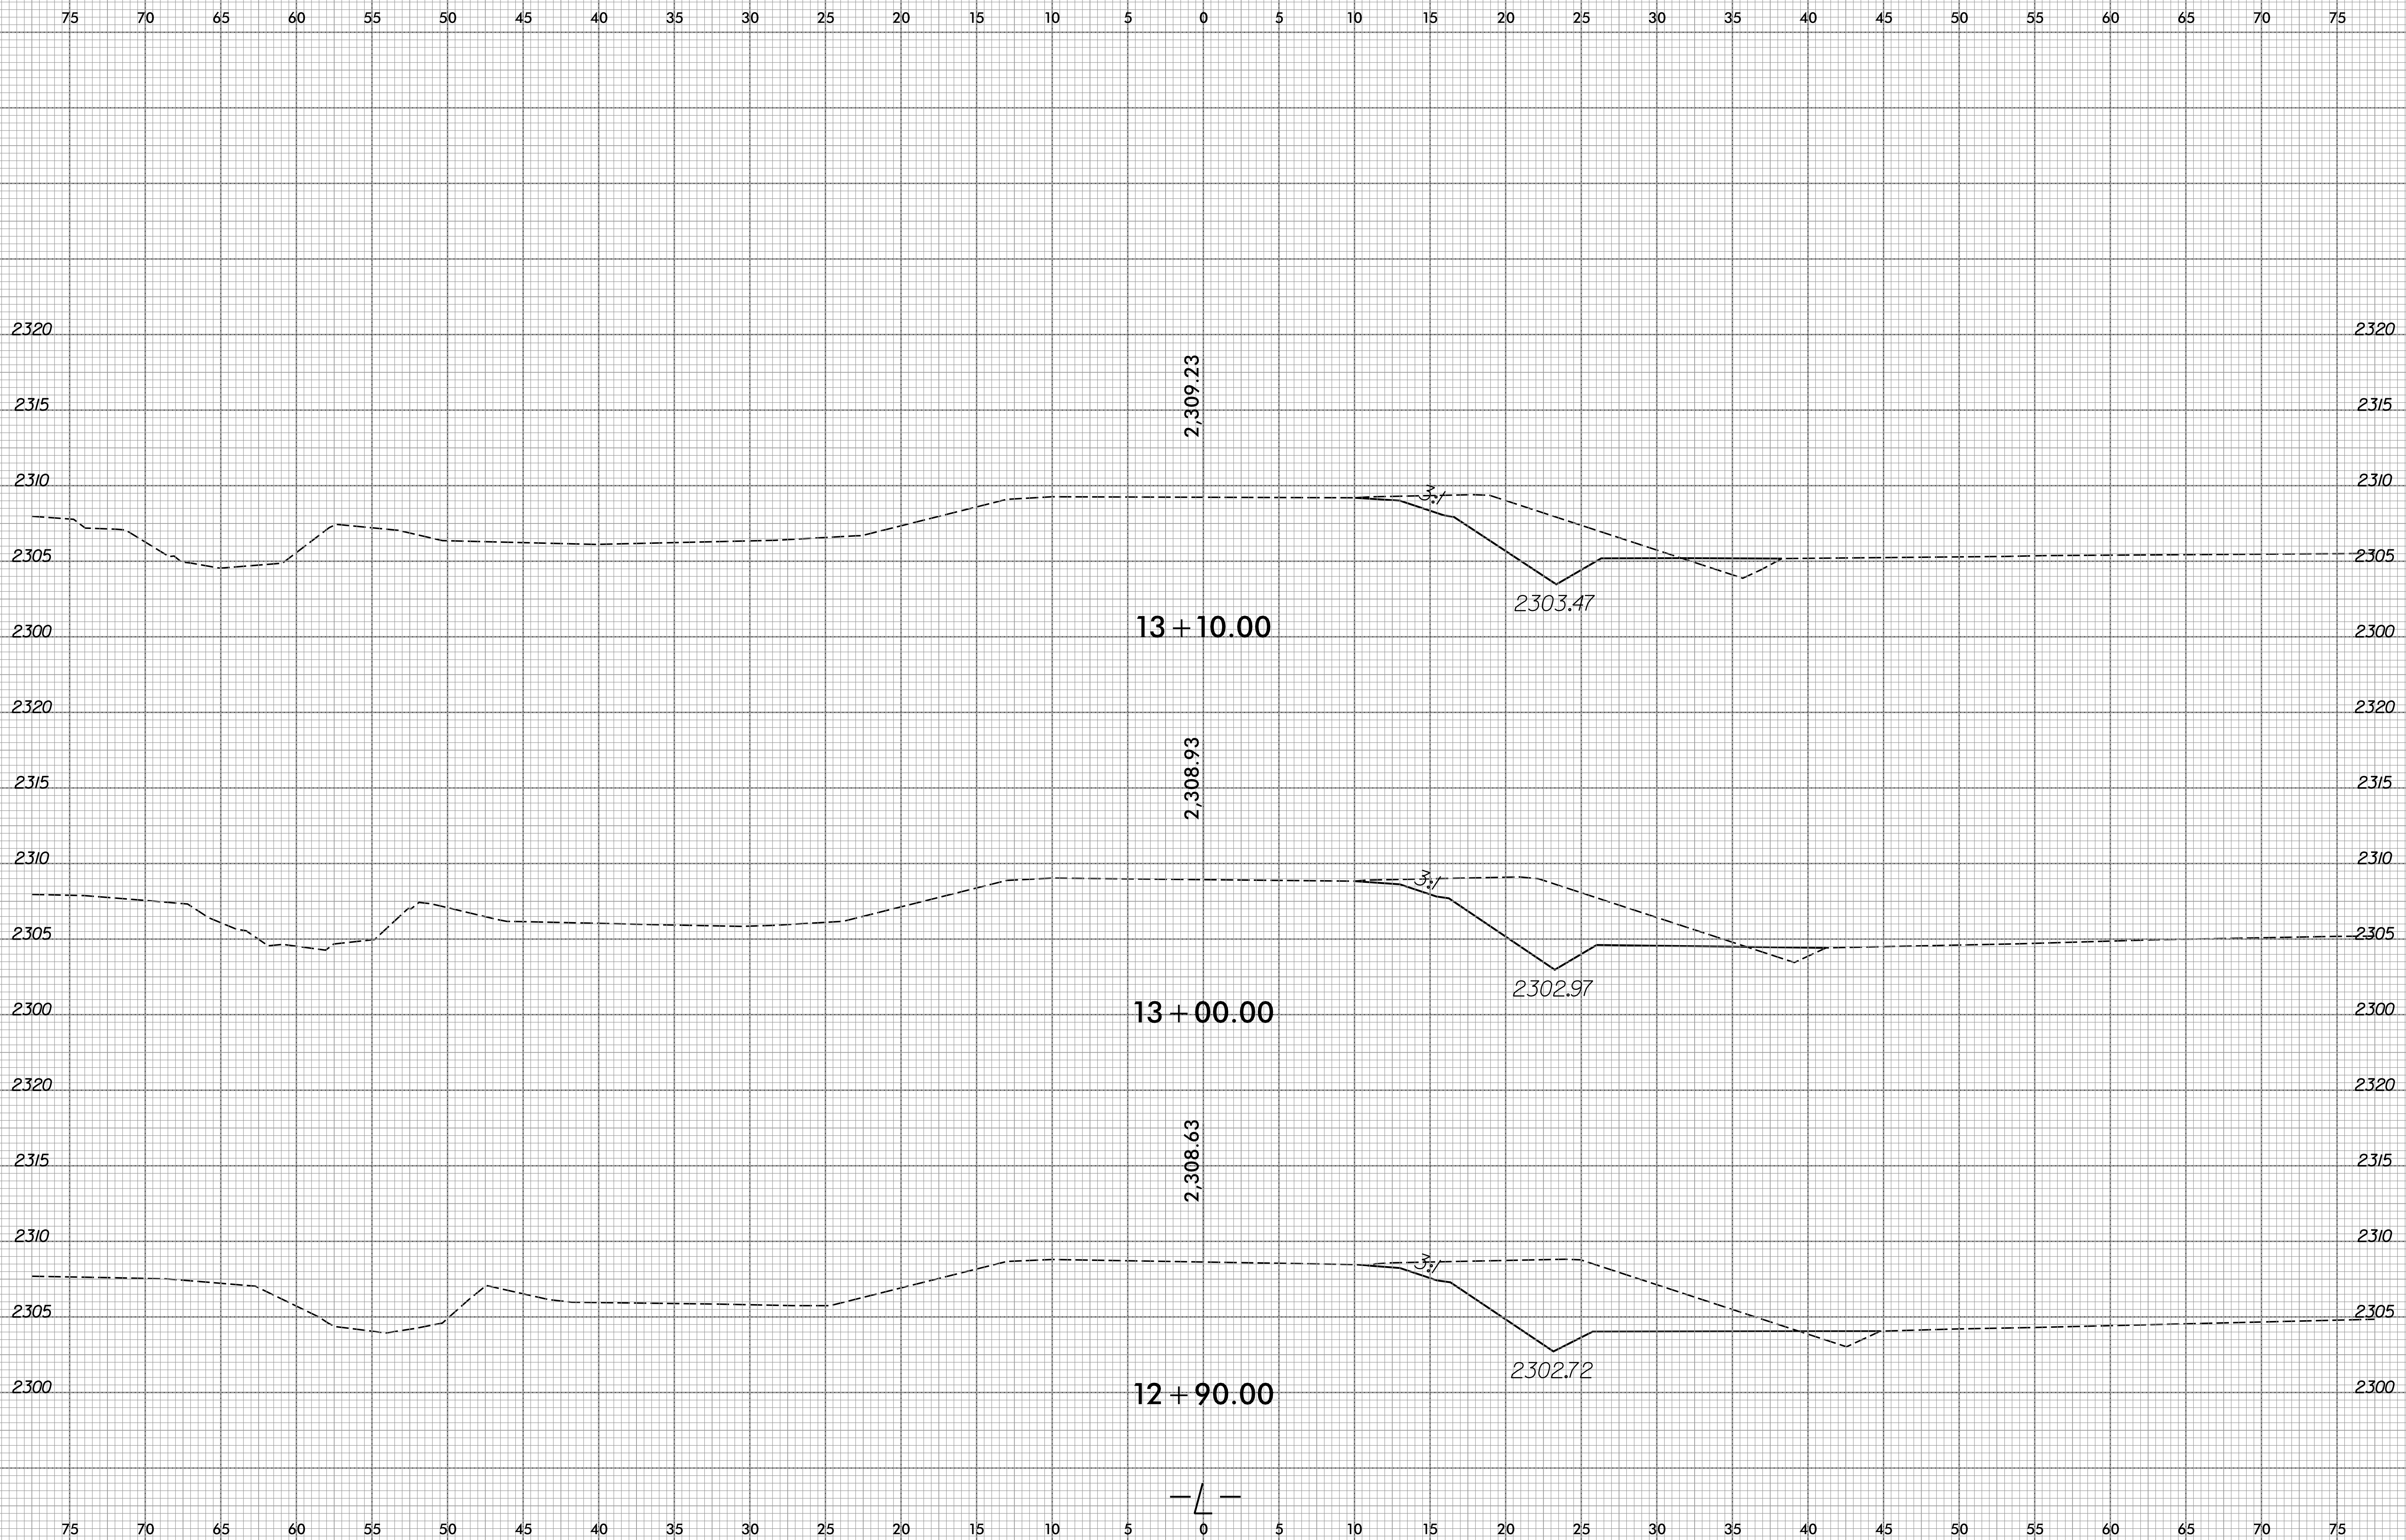


2:51:03 PM
C:\C\Projects\CKE21004 Limited Services Division Offices\Group 3\550308\Roadway\XSC\17BP.14.R.48.550308.RDY.XPL_015-022.DET.REMOVAL.dgn

8/23/99

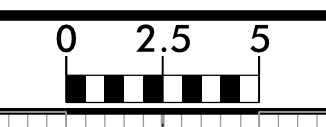

PROJ. REFERENCE NO.	SHEET NO.
17BP.14.R.48	X-22

75 70 65 60 55 50 45 40 35 30 25 20 15 10 5 0 5 10 15 20 25 30 35 40 45 50

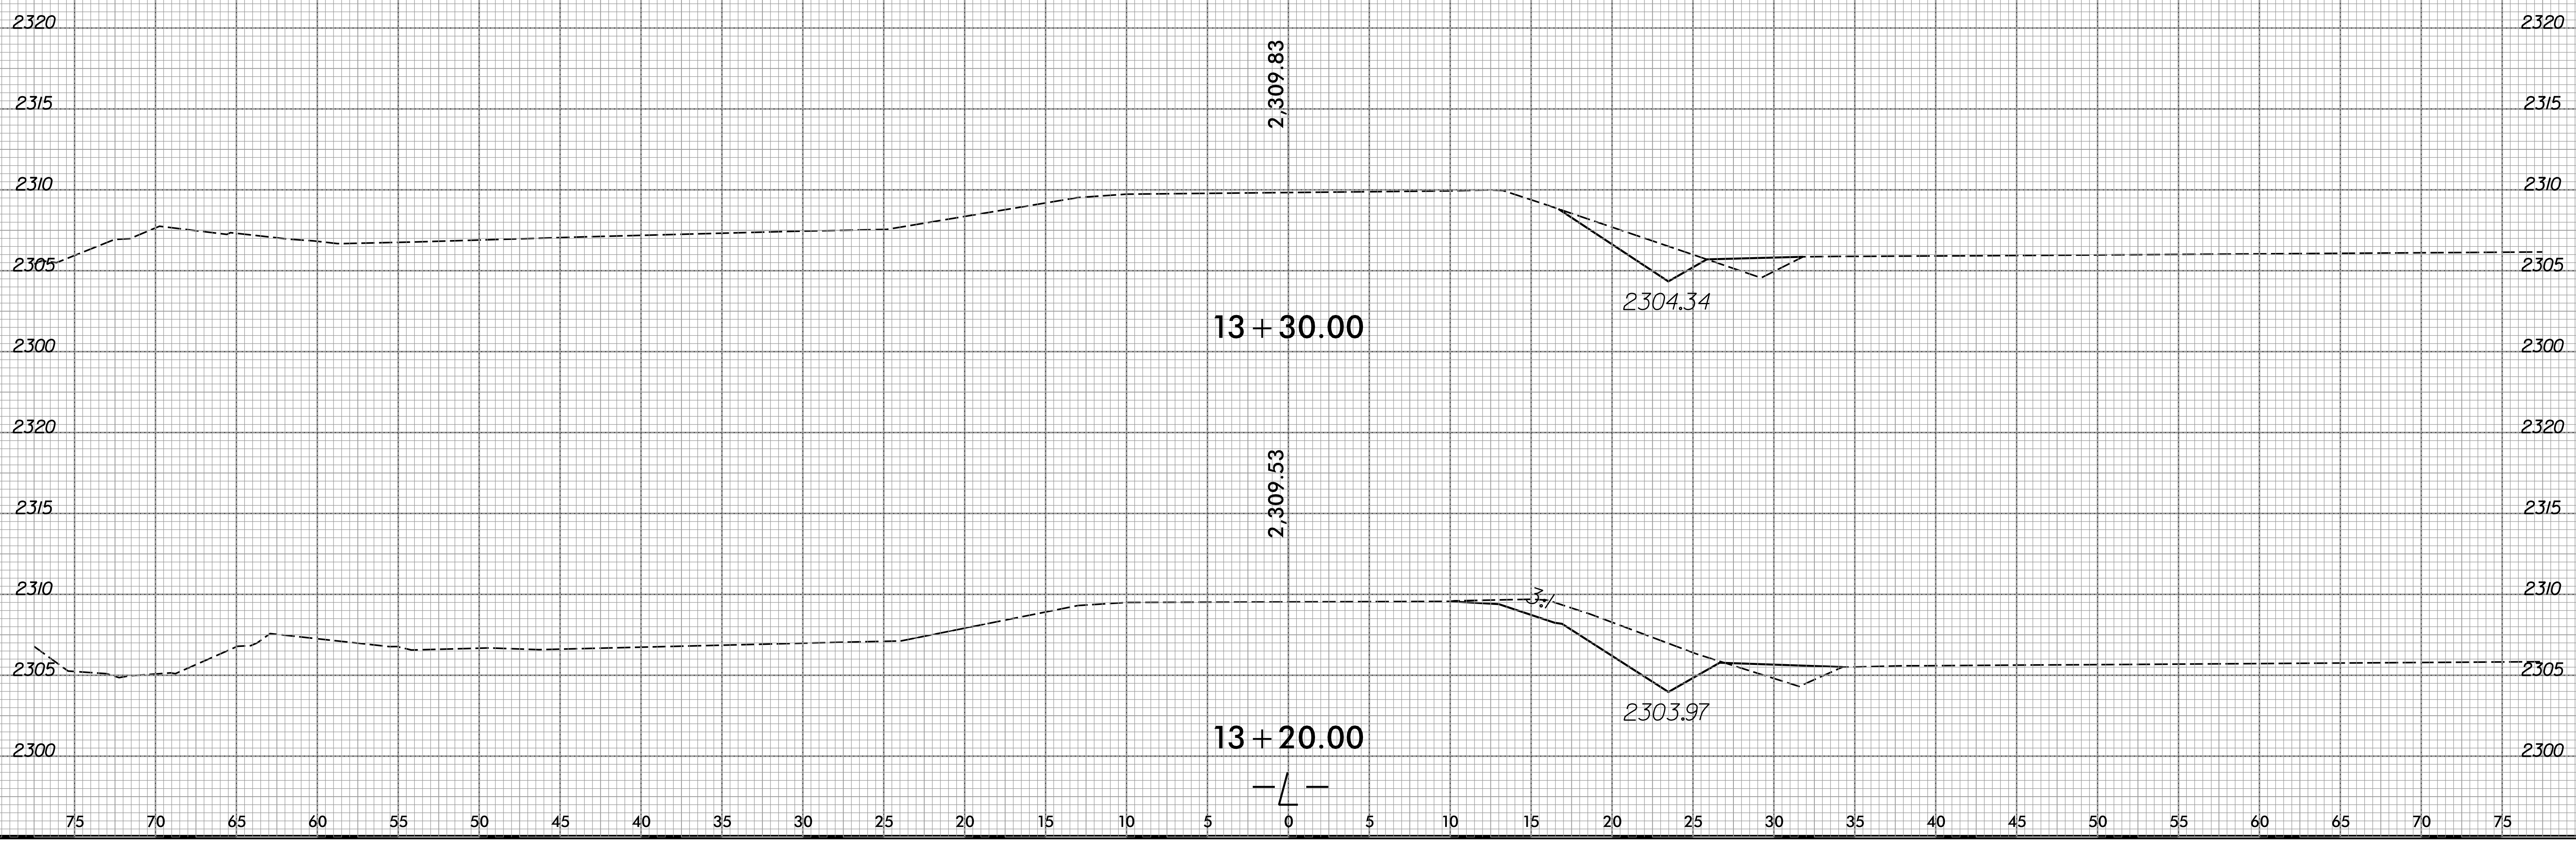

2:51:03 PM
 C:\VCE\Projects\CKE21004 Limited Services Division Offices\Group 3\550308\Roadway\XSC\17BP.14.R.48.550308.RDY.XPL_015-022.DET REMOVAL.dgn