

**This electronic collection of documents is provided  
for the convenience of the user  
and is Not a Certified Document –**

**The documents contained herein were originally issued  
and sealed by the individuals whose names and license  
numbers appear on each page, on the dates appearing  
with their signature on that page.**

**This file or an individual page  
shall not be considered a certified document.**

**STATE OF NORTH CAROLINA  
 DIVISION OF HIGHWAYS**

Approximate quantities only. Unclassified excavation, fine grading, clearing and grubbing, and removal of existing pavement will be paid for at the lump sum price for "Grading".


**NOTE: EMBANKMENT COLUMN INCLUDES BACKFILL FOR UNDERCUT**

**CROSS-SECTION SUMMARY**

Station	Uncl. Exc.	Embt	Station	Uncl. Exc.	Embt
L LT.	(cu. yd.)	(cu. yd.)	Y1	(cu. yd.)	(cu. yd.)
10+80.00	0	0	11+25.00	2	0
11+00.00	3	0	12+10.00	8	0
11+25.00	5	0	12+25.00	1	0
11+50.00	6	0	12+53.94	1	0
11+75.00	5	0			
12+00.00	6	0			
12+25.00	6	0			
12+50.00	18	0			
12+75.00	17	0			
13+00.00	5	45			
Station	Uncl. Exc.	Embt			
L LT.	(cu. yd.)	(cu. yd.)			
13+54.17	0	0			
13+65.00	2	5			
13+75.00	0	2			
Station	Uncl. Exc.	Embt			
L RT.	(cu. yd.)	(cu. yd.)			
10+80.00	0	0			
11+00.00	3	0			
11+25.00	4	0			
11+50.00	5	0			
11+75.00	5	0			
12+00.00	6	0			
12+25.00	6	0			
12+50.00	5	0			
12+75.00	4	0			
13+00.00	8	1			
Station	Uncl. Exc.	Embt			
L RT.	(cu. yd.)	(cu. yd.)			
13+54.17	0	0			
13+65.00	4	0			
13+75.00	2	0			
Station	Uncl. Exc.	Embt			
Dr1	(cu. yd.)	(cu. yd.)			
10+20.00	0	0			
10+50.00	6	1			
10+75.00	2	2			
11+00.00	0	2			
11+11.84	0	0			
Station	Uncl. Exc.	Embt			
Y1	(cu. yd.)	(cu. yd.)			
10+78.73	0	0			
11+00.00	1	0			

6/23/16


0 2.5 5	PROJ. REFERENCE NO.	SHEET NO.
	17BP.14.R.174	X-1

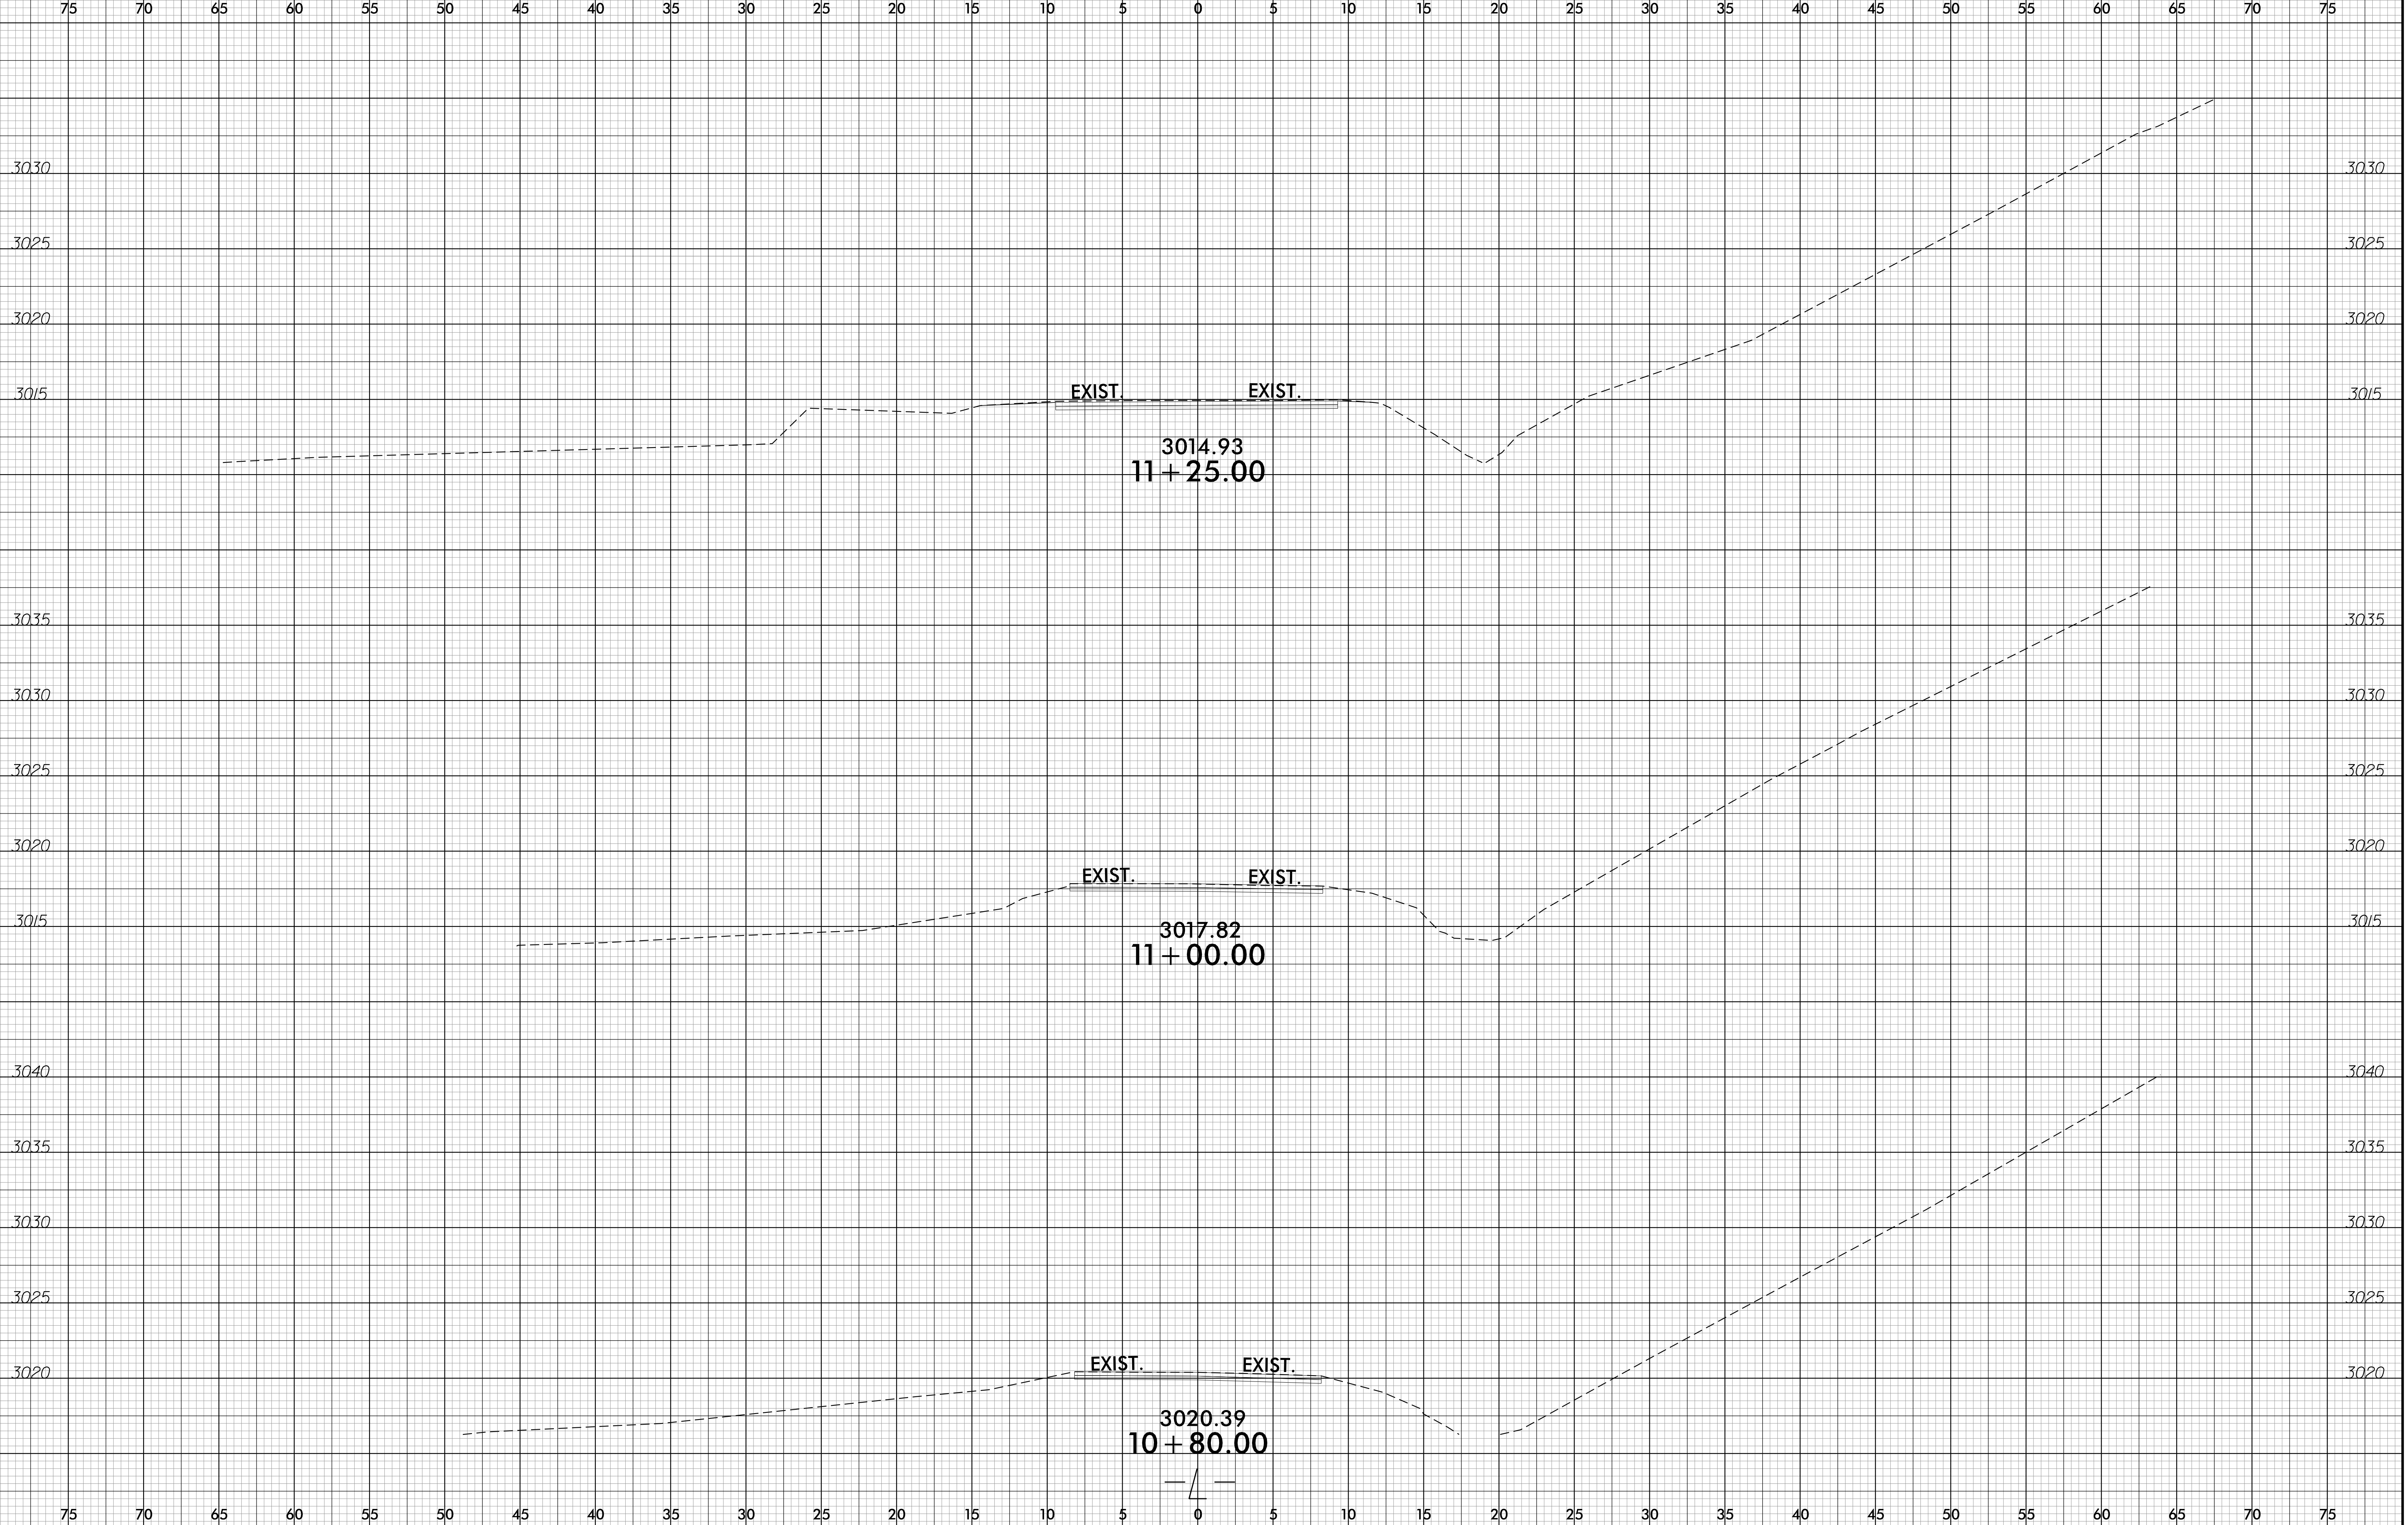

10:53 PM  
17BP.14.R.174.30401.Reg\_xpl.dgn  
7/10/2018

6/23/16


0 2.5 5	PROJ. REFERENCE NO.	SHEET NO.
	17BP.14.R.174	X-2

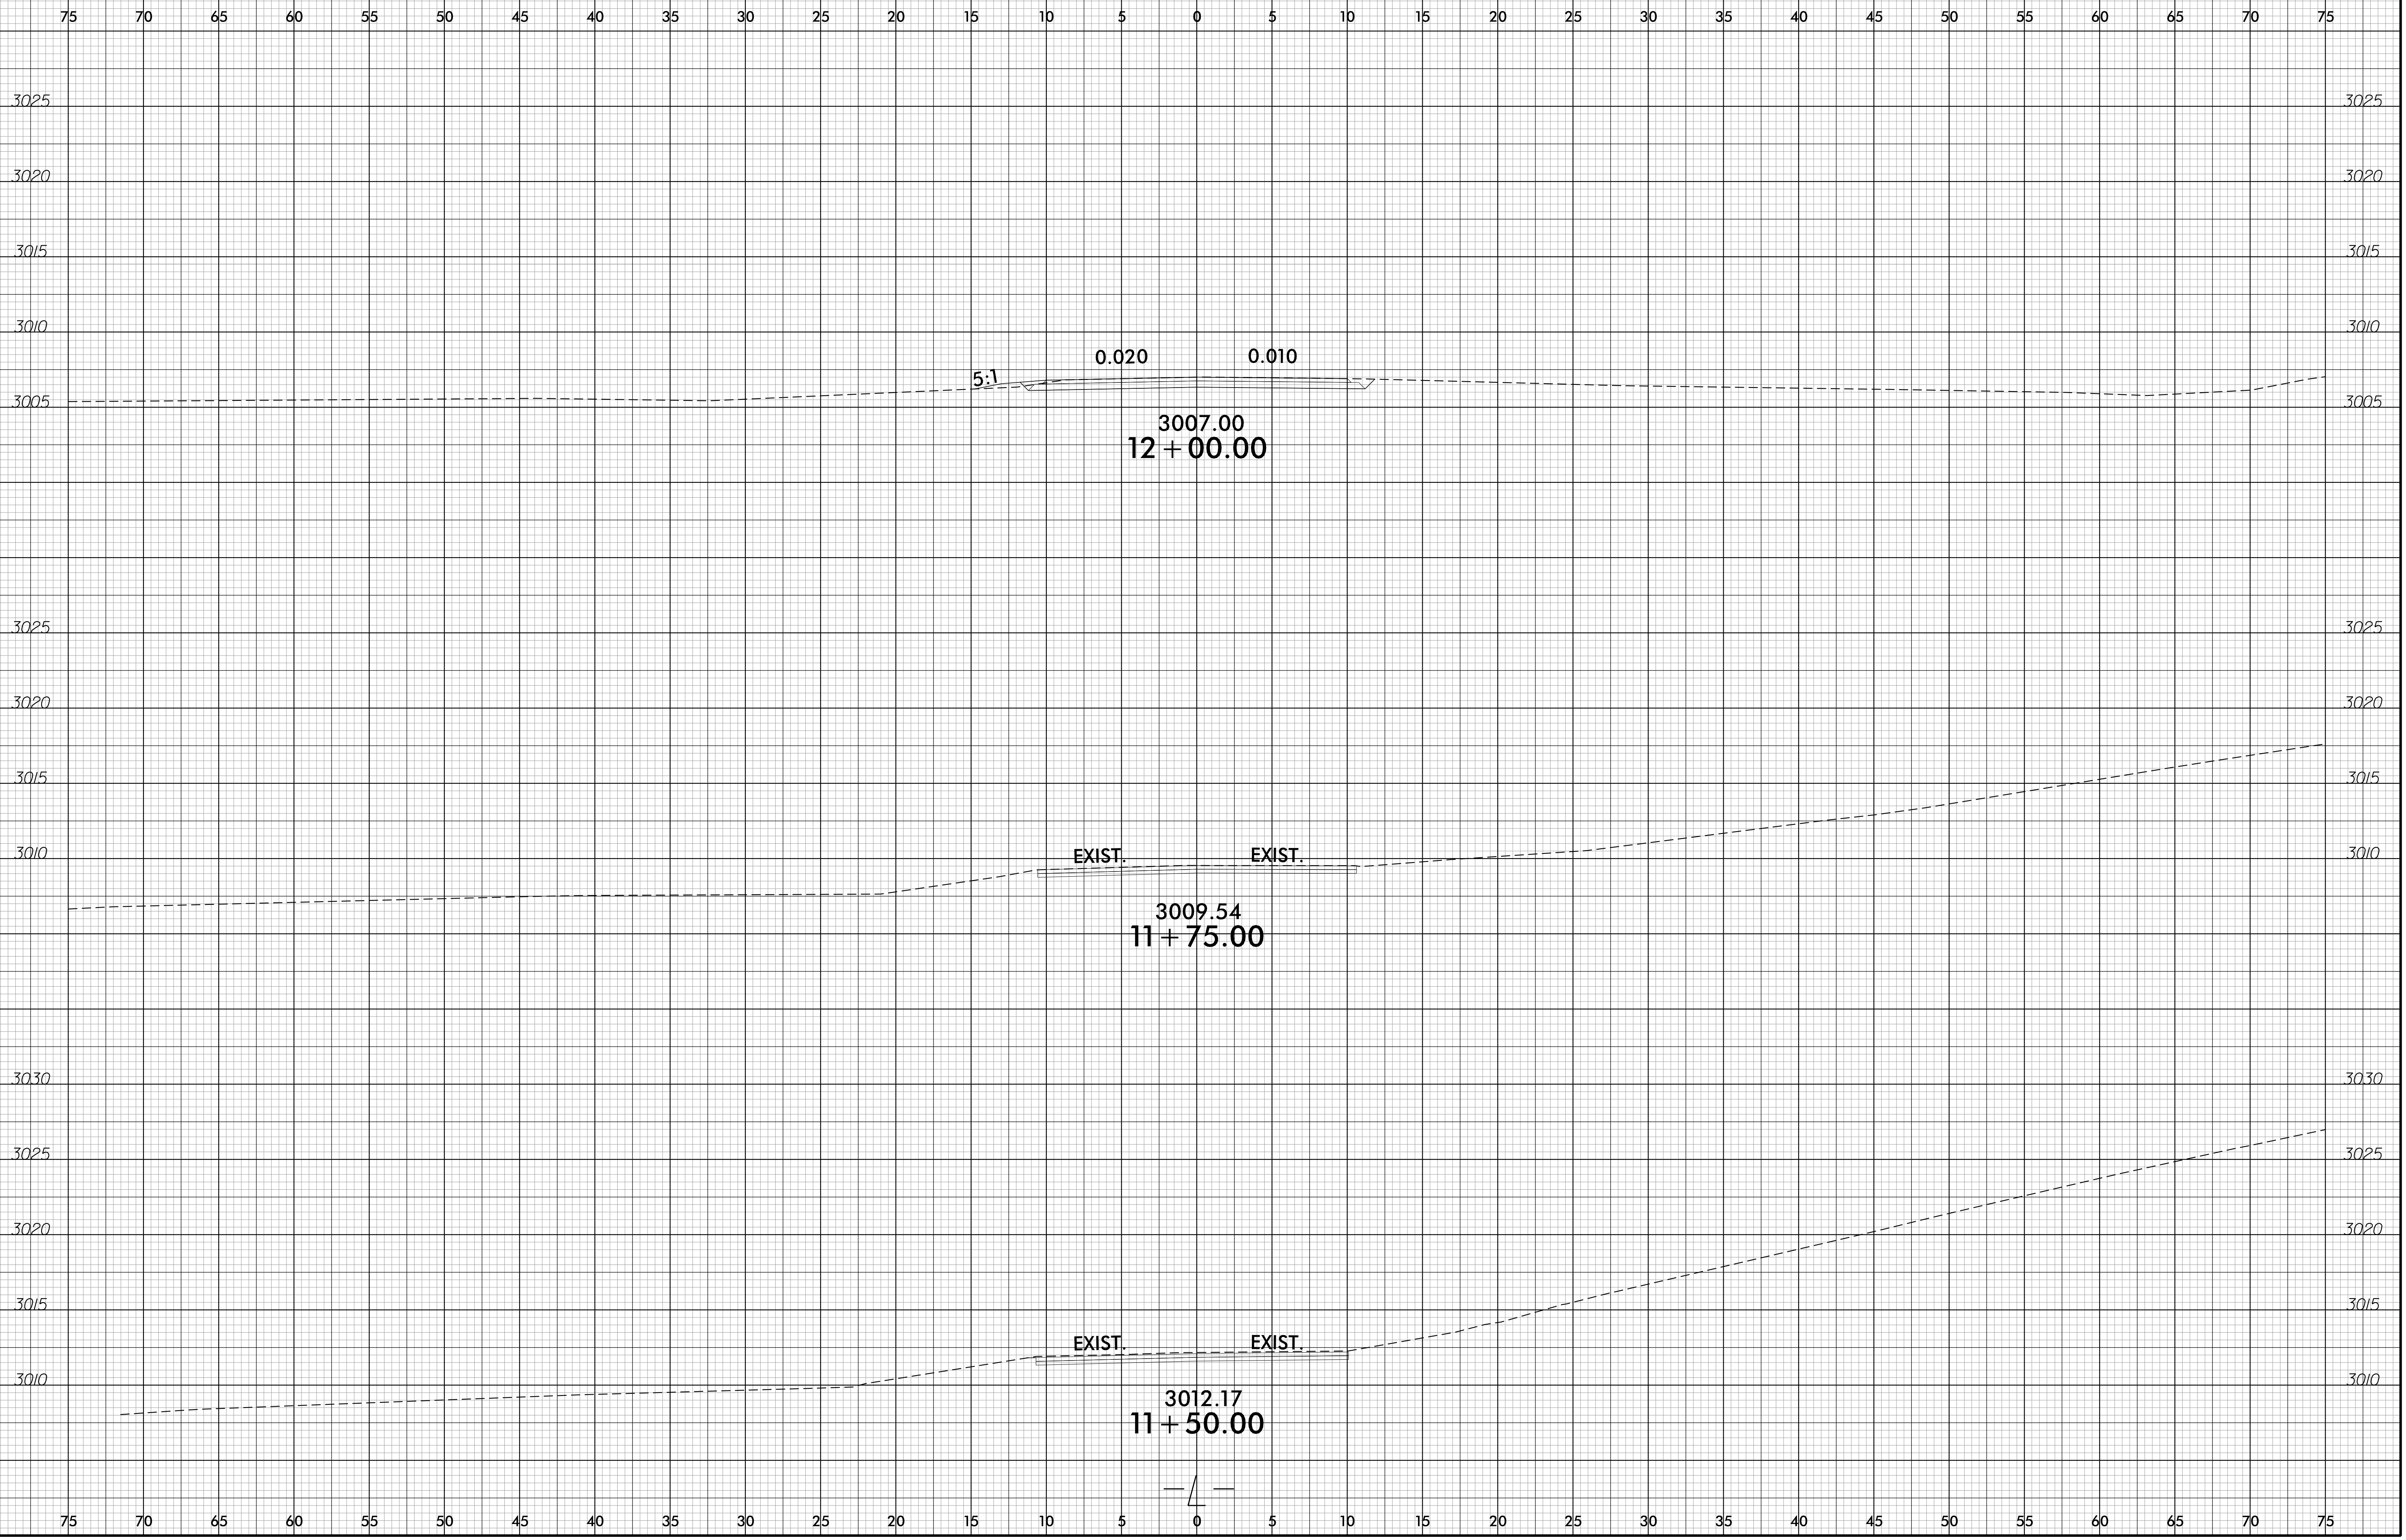

10:45 PM 7/10/2018 17BP.14.R.174.30401.Reg.-xpl.dgn


6/23/16

0 2.5 5	PROJ. REFERENCE NO.	SHEET NO.
	17BP.14.R.174	X-3

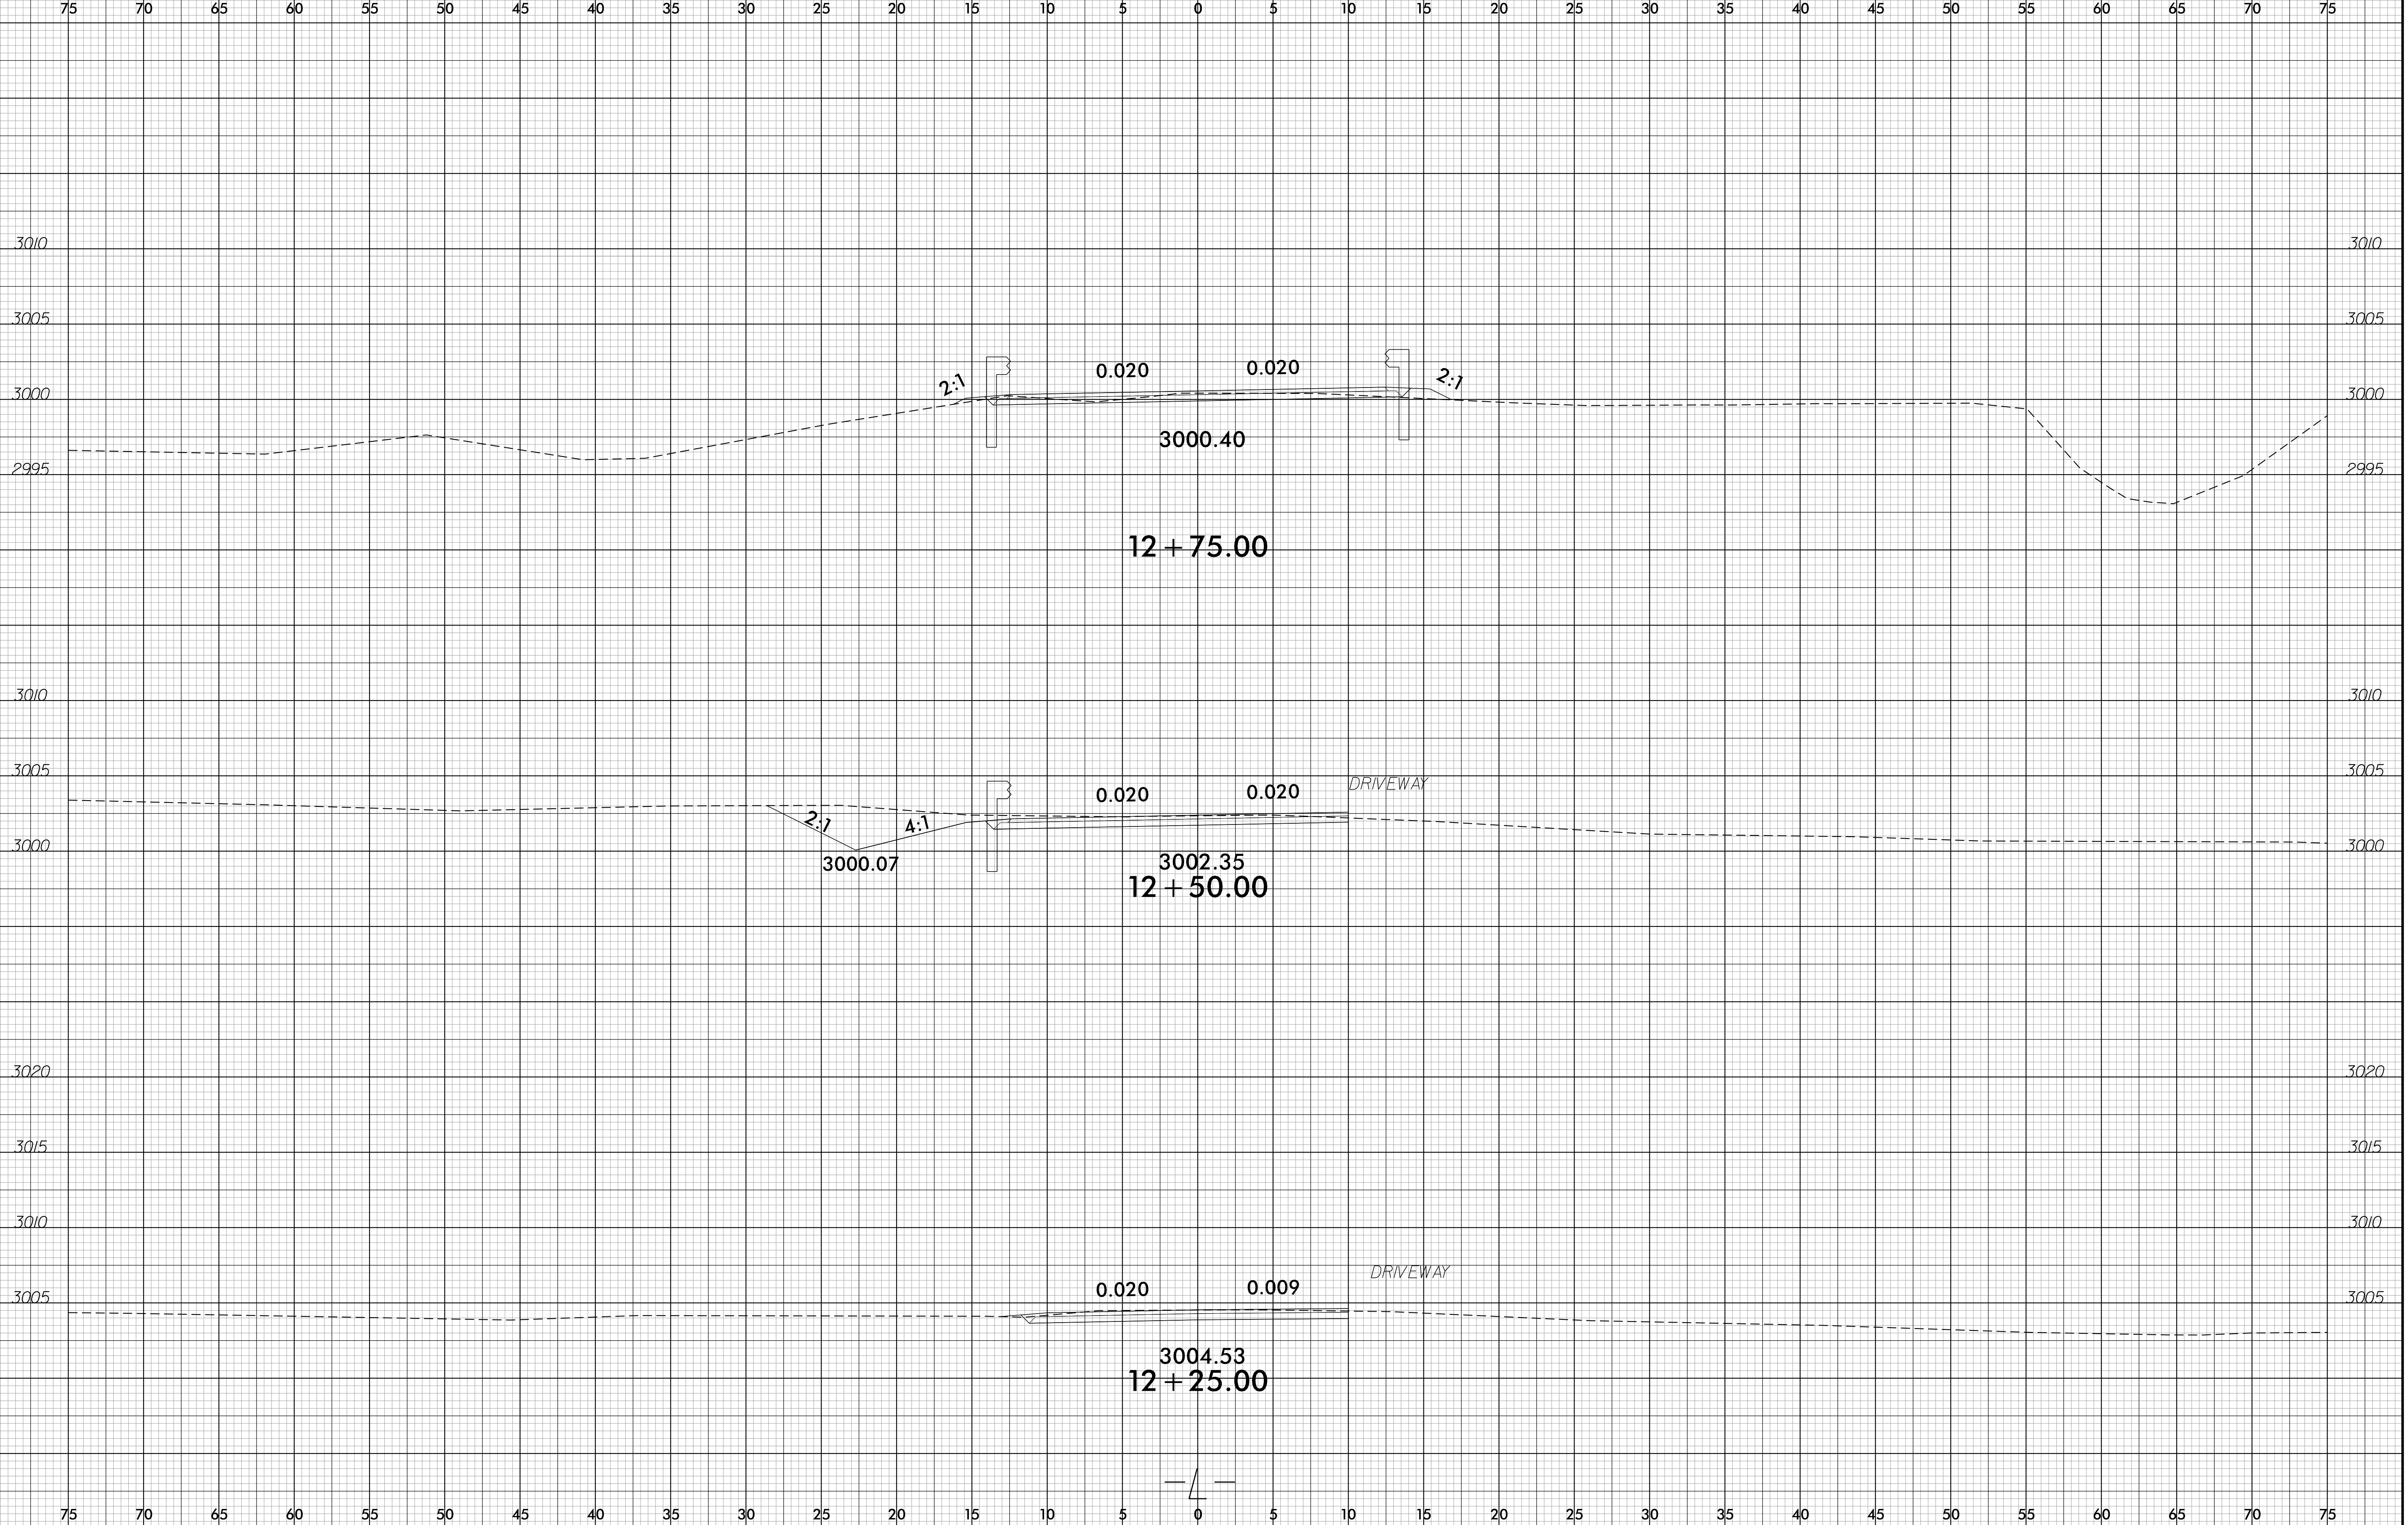


12:018 PM  
17BP.14.R.174.30401.Reg.-xpl.dgn  
7/10/2018

6/23/16

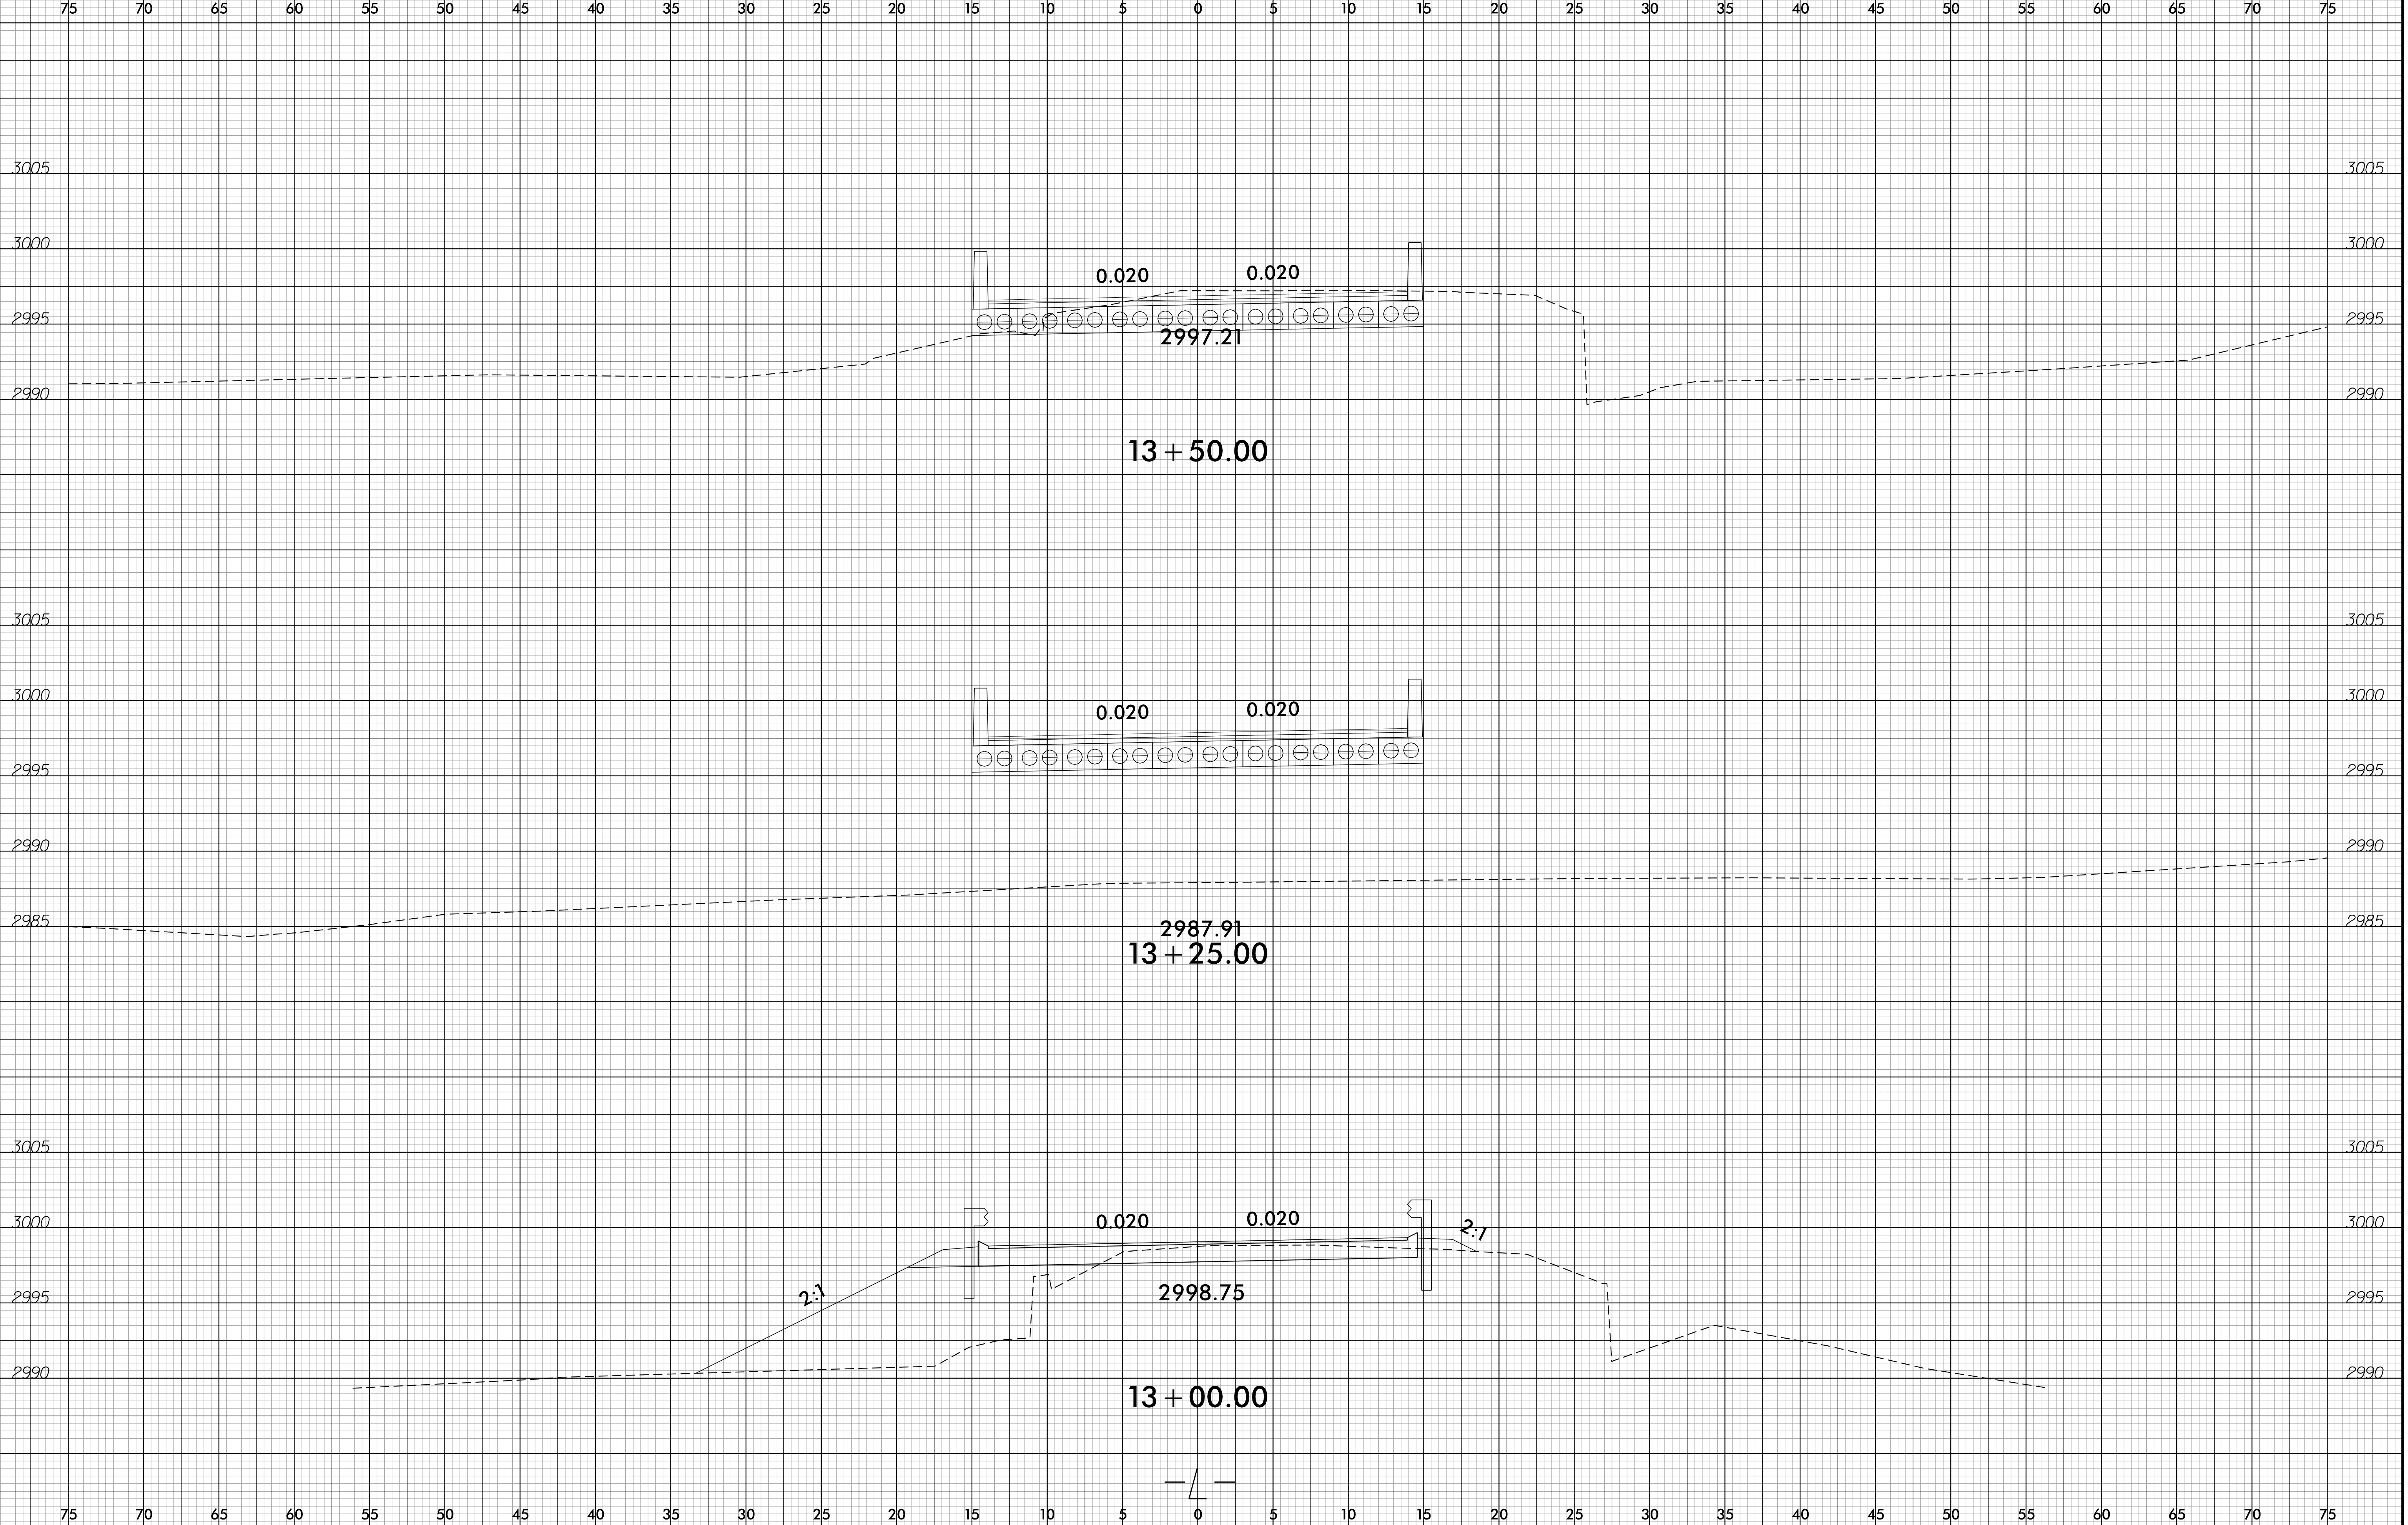


12:04 PM  
17BP.14.R.174.30401.Reg\_xpl.dgn  
7/10/2018

6/23/16

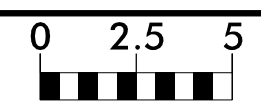


PROJ. REFERENCE NO.	SHEET NO.
17BP.14.R.174	X-5

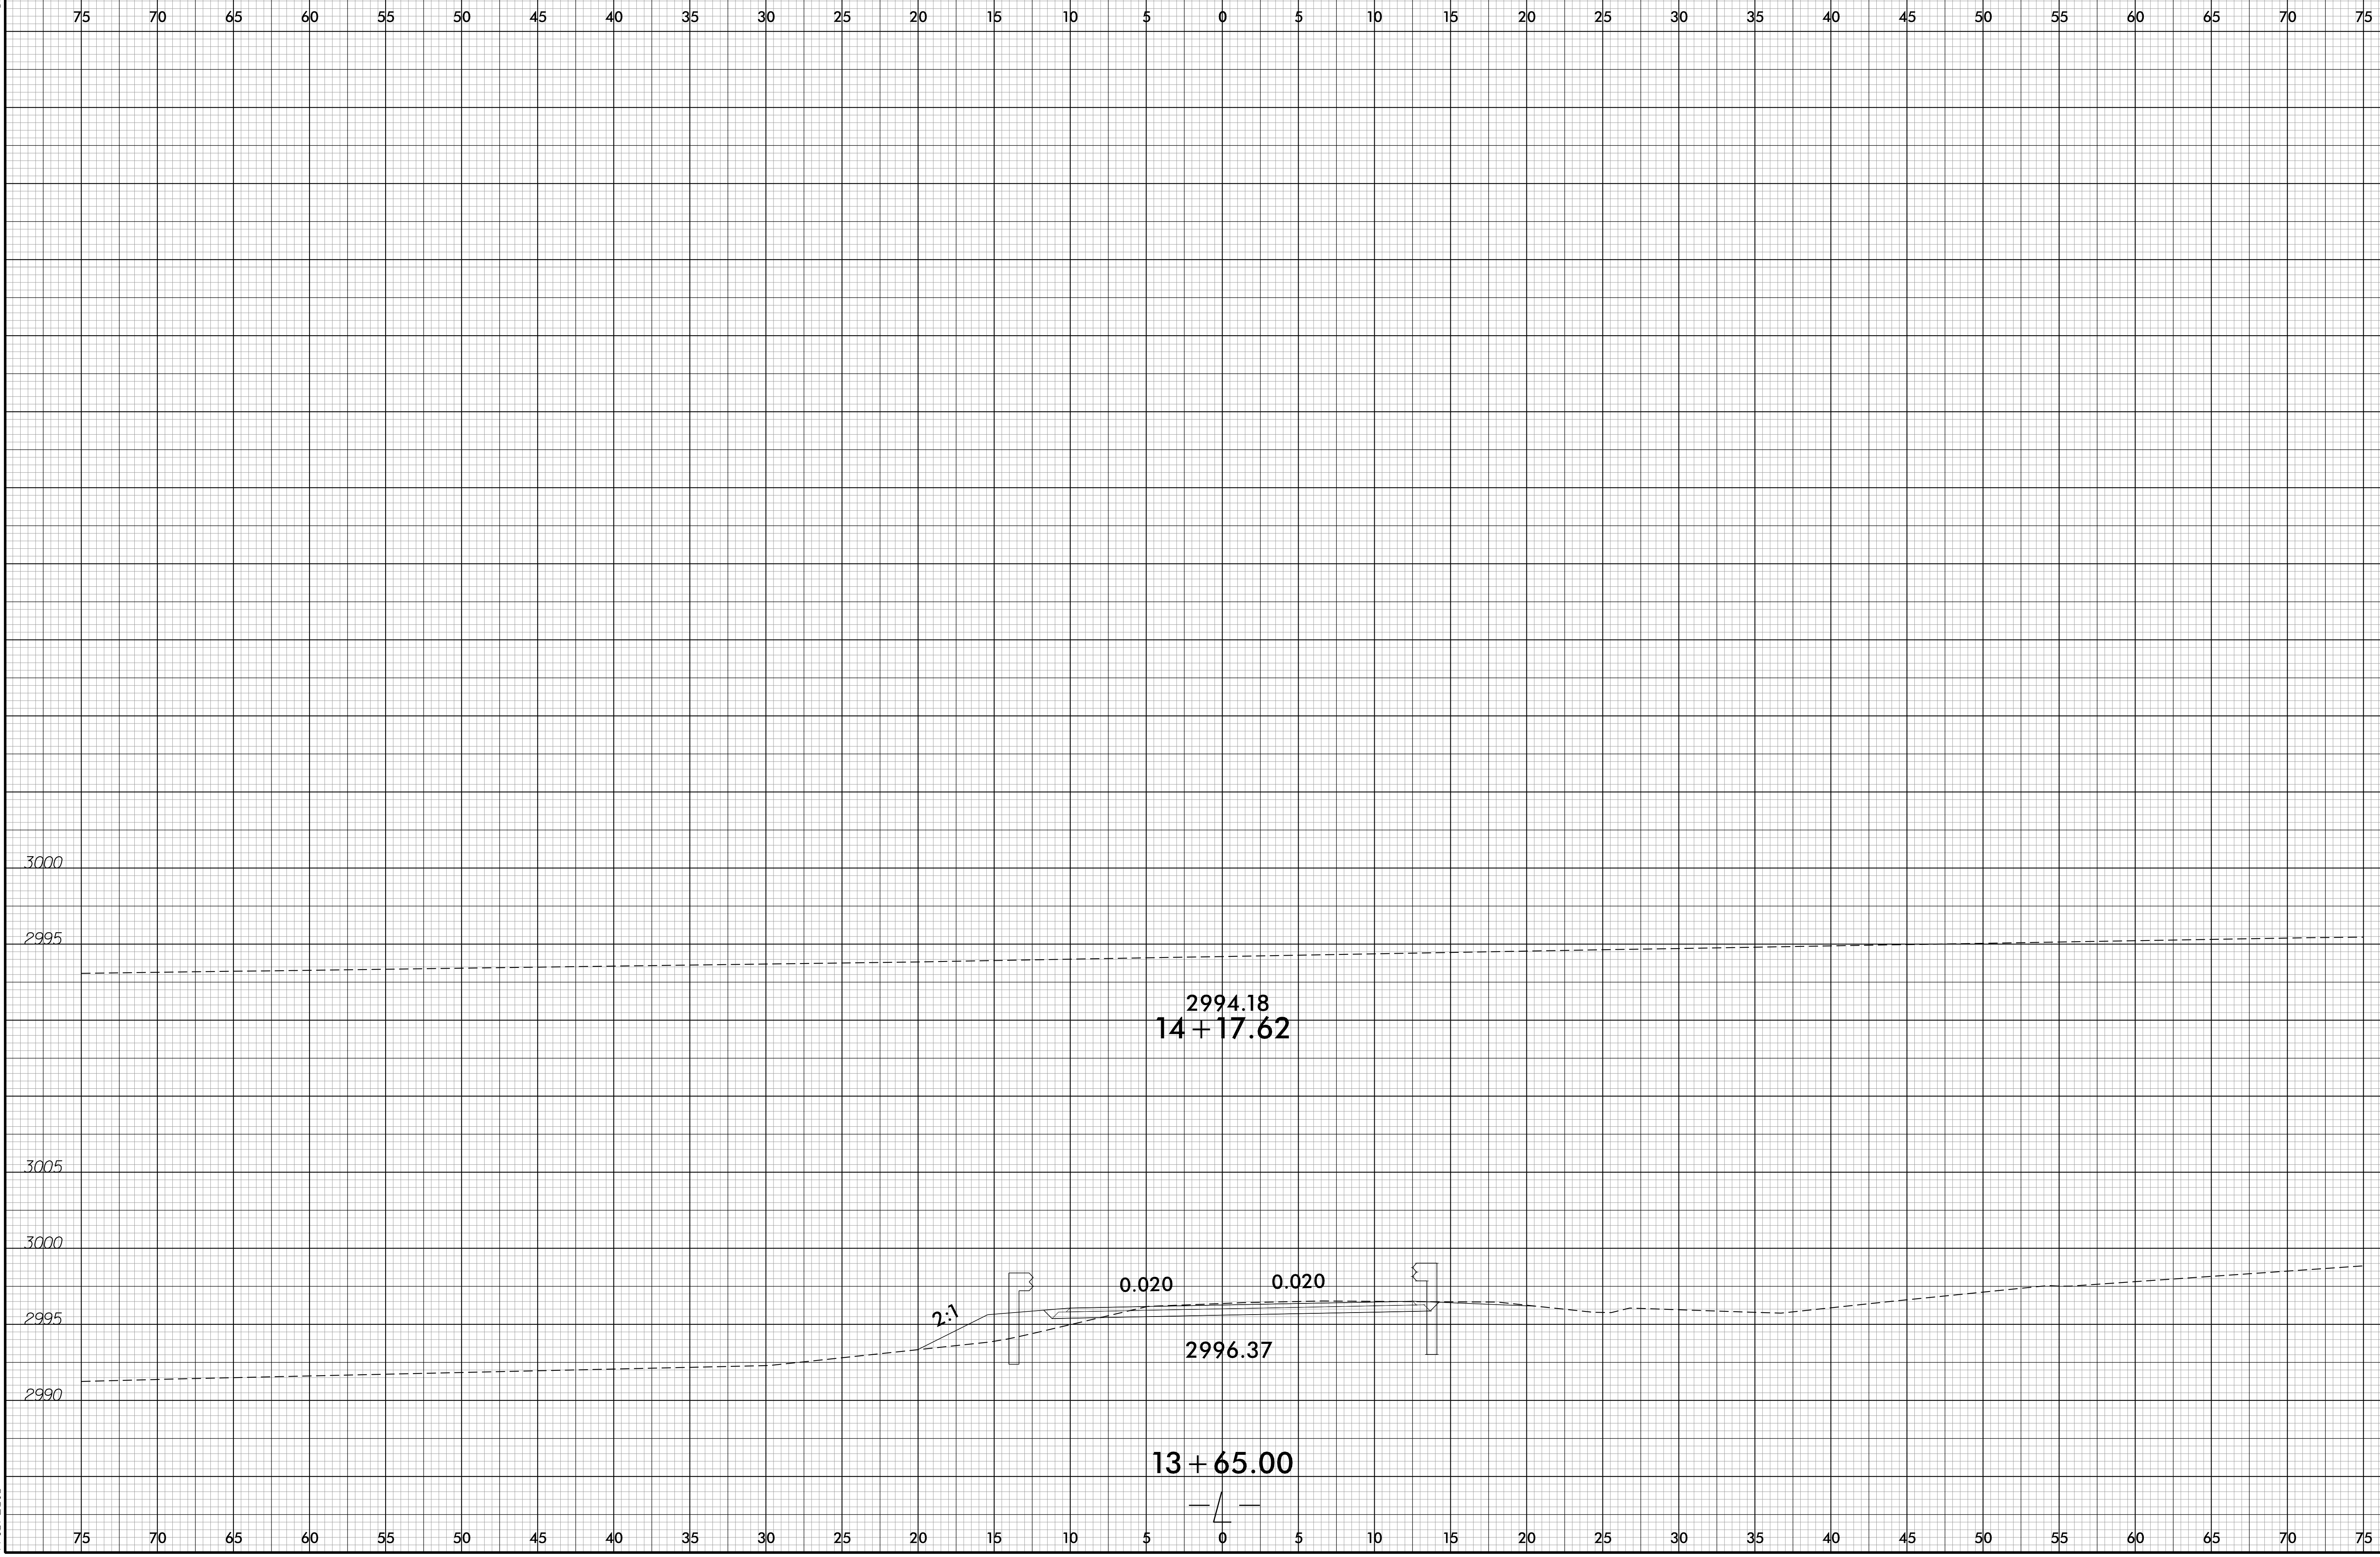

12:32 PM 7/17/17 4:30:40 L\_Reg\_xpl.dgn 7/10/2018

6/23/16

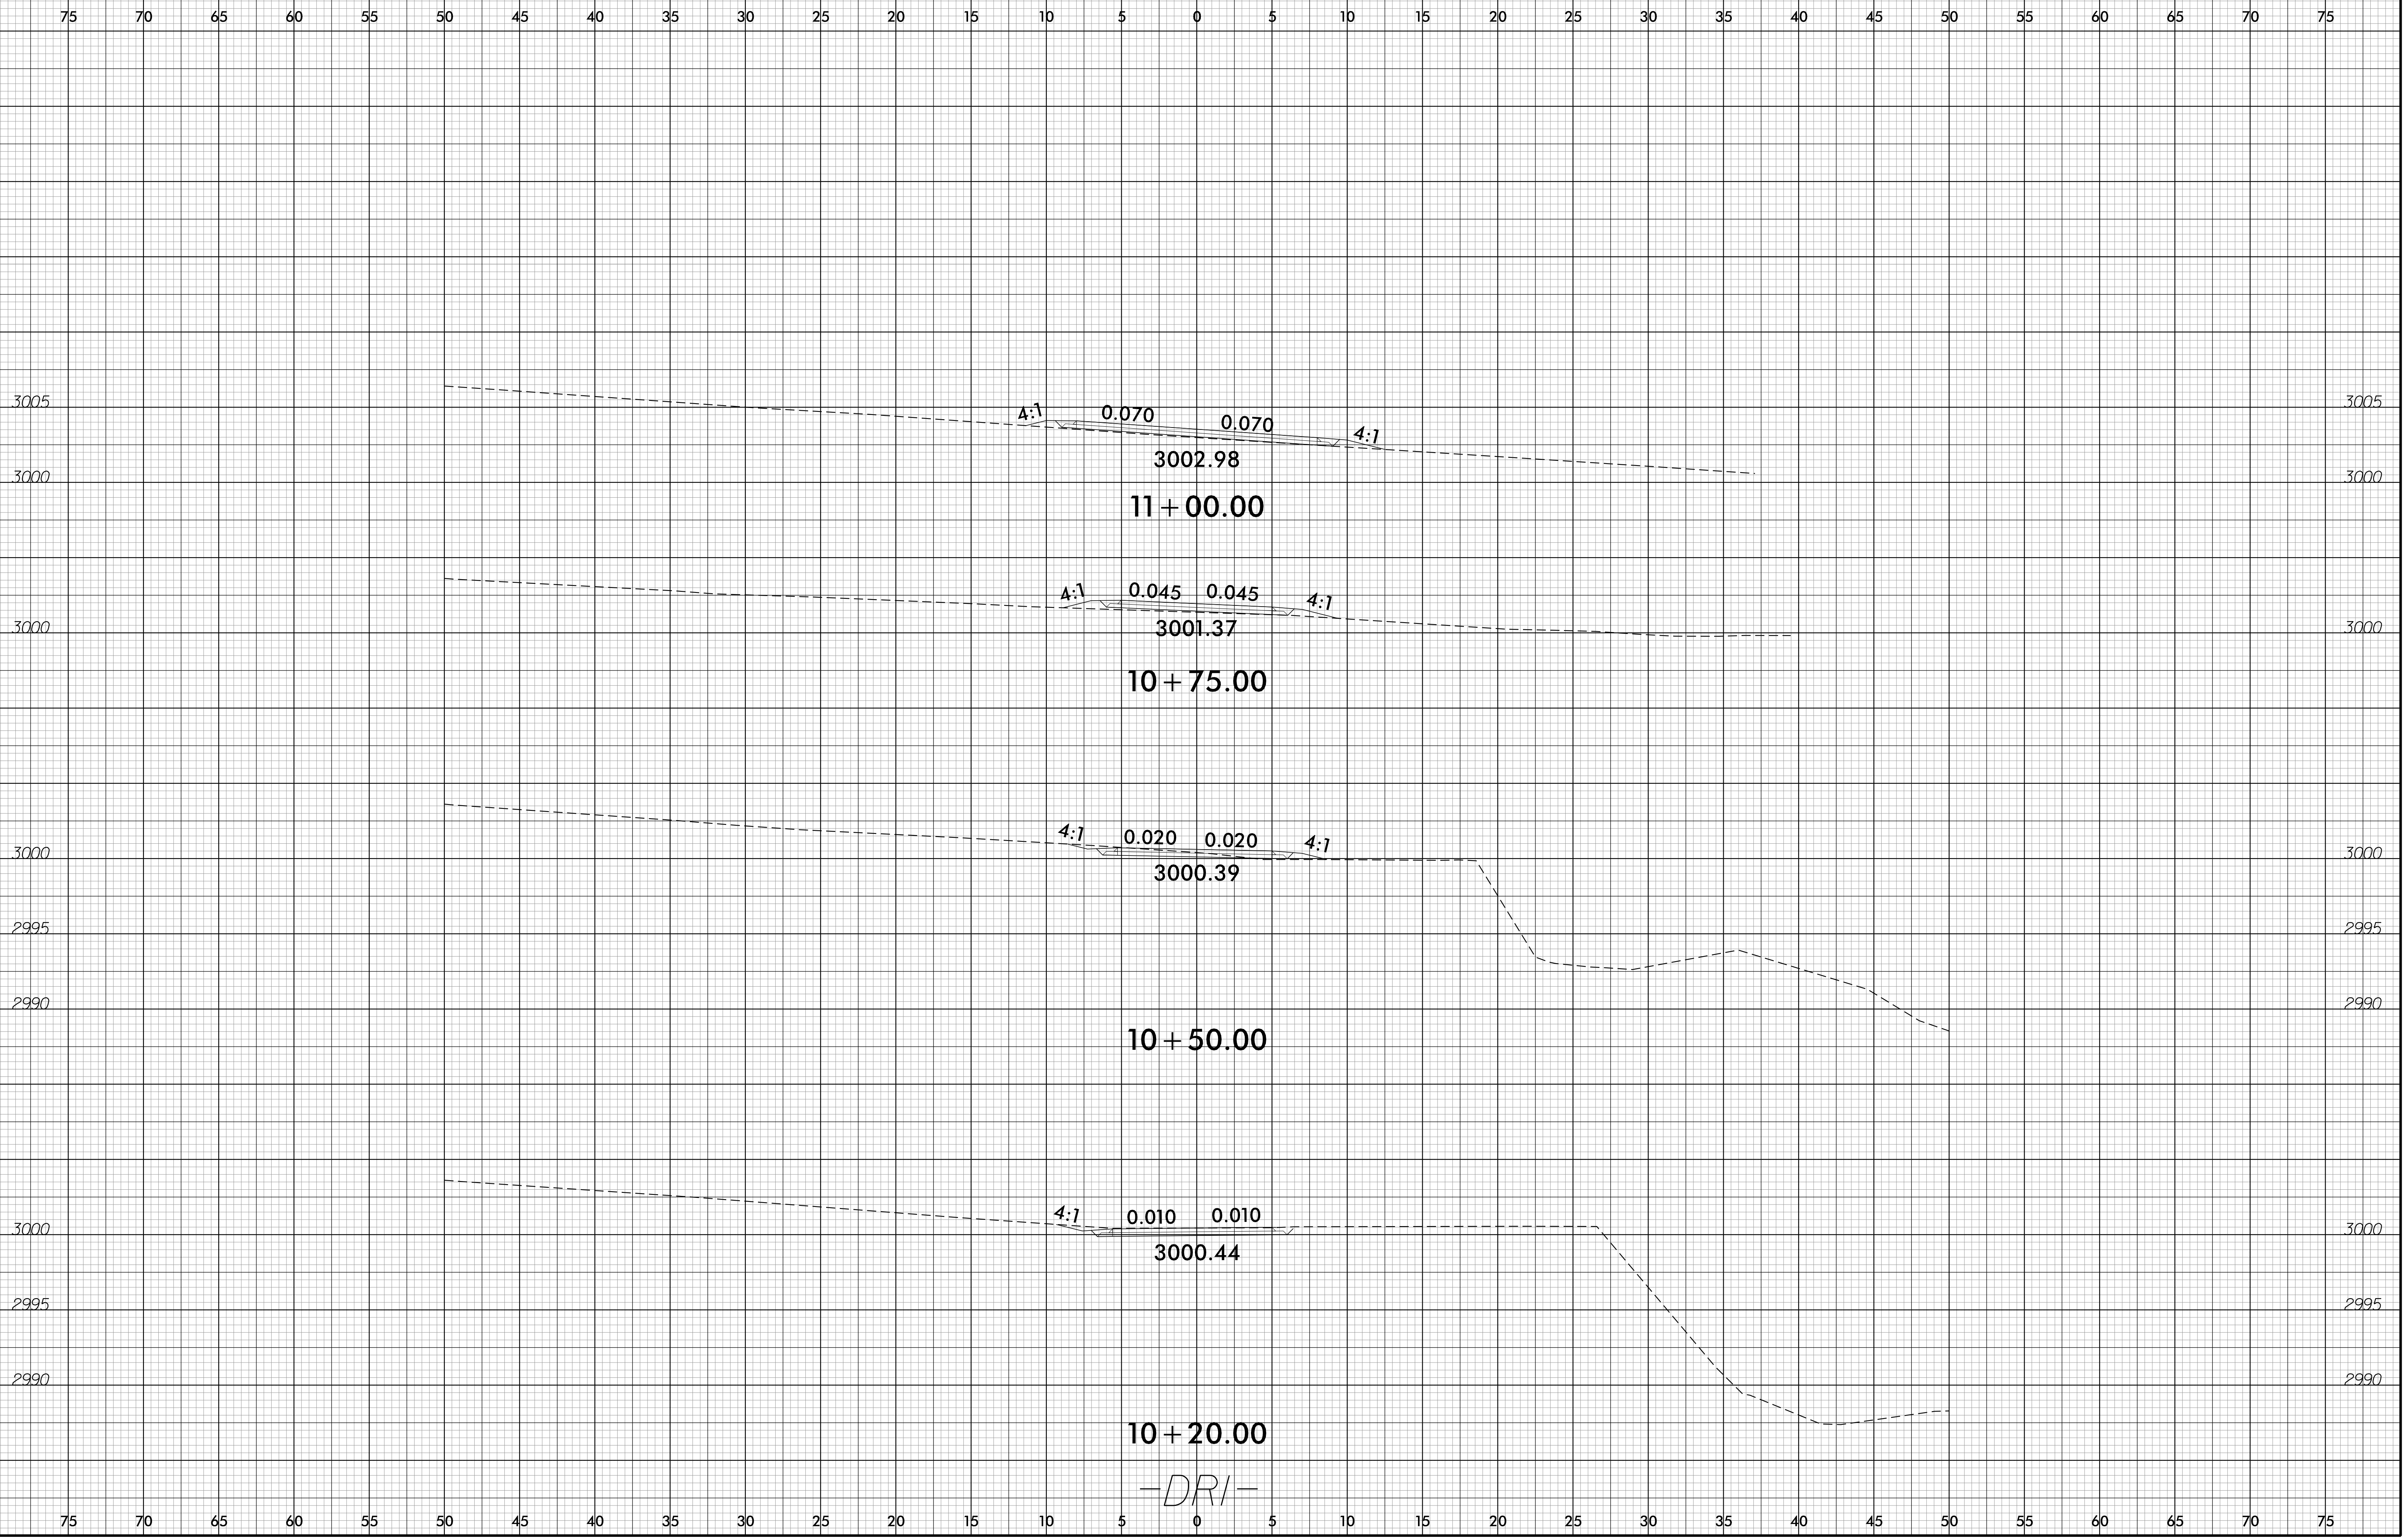


1:29:26 PM  
17BP.14.R.174.30401.Reg\_xpl.DRI.dgn  
7/10/2018



8/23/99

0 2.5 5	PROJ. REFERENCE NO.	SHEET NO.
	17BP.14.R.174	X-7

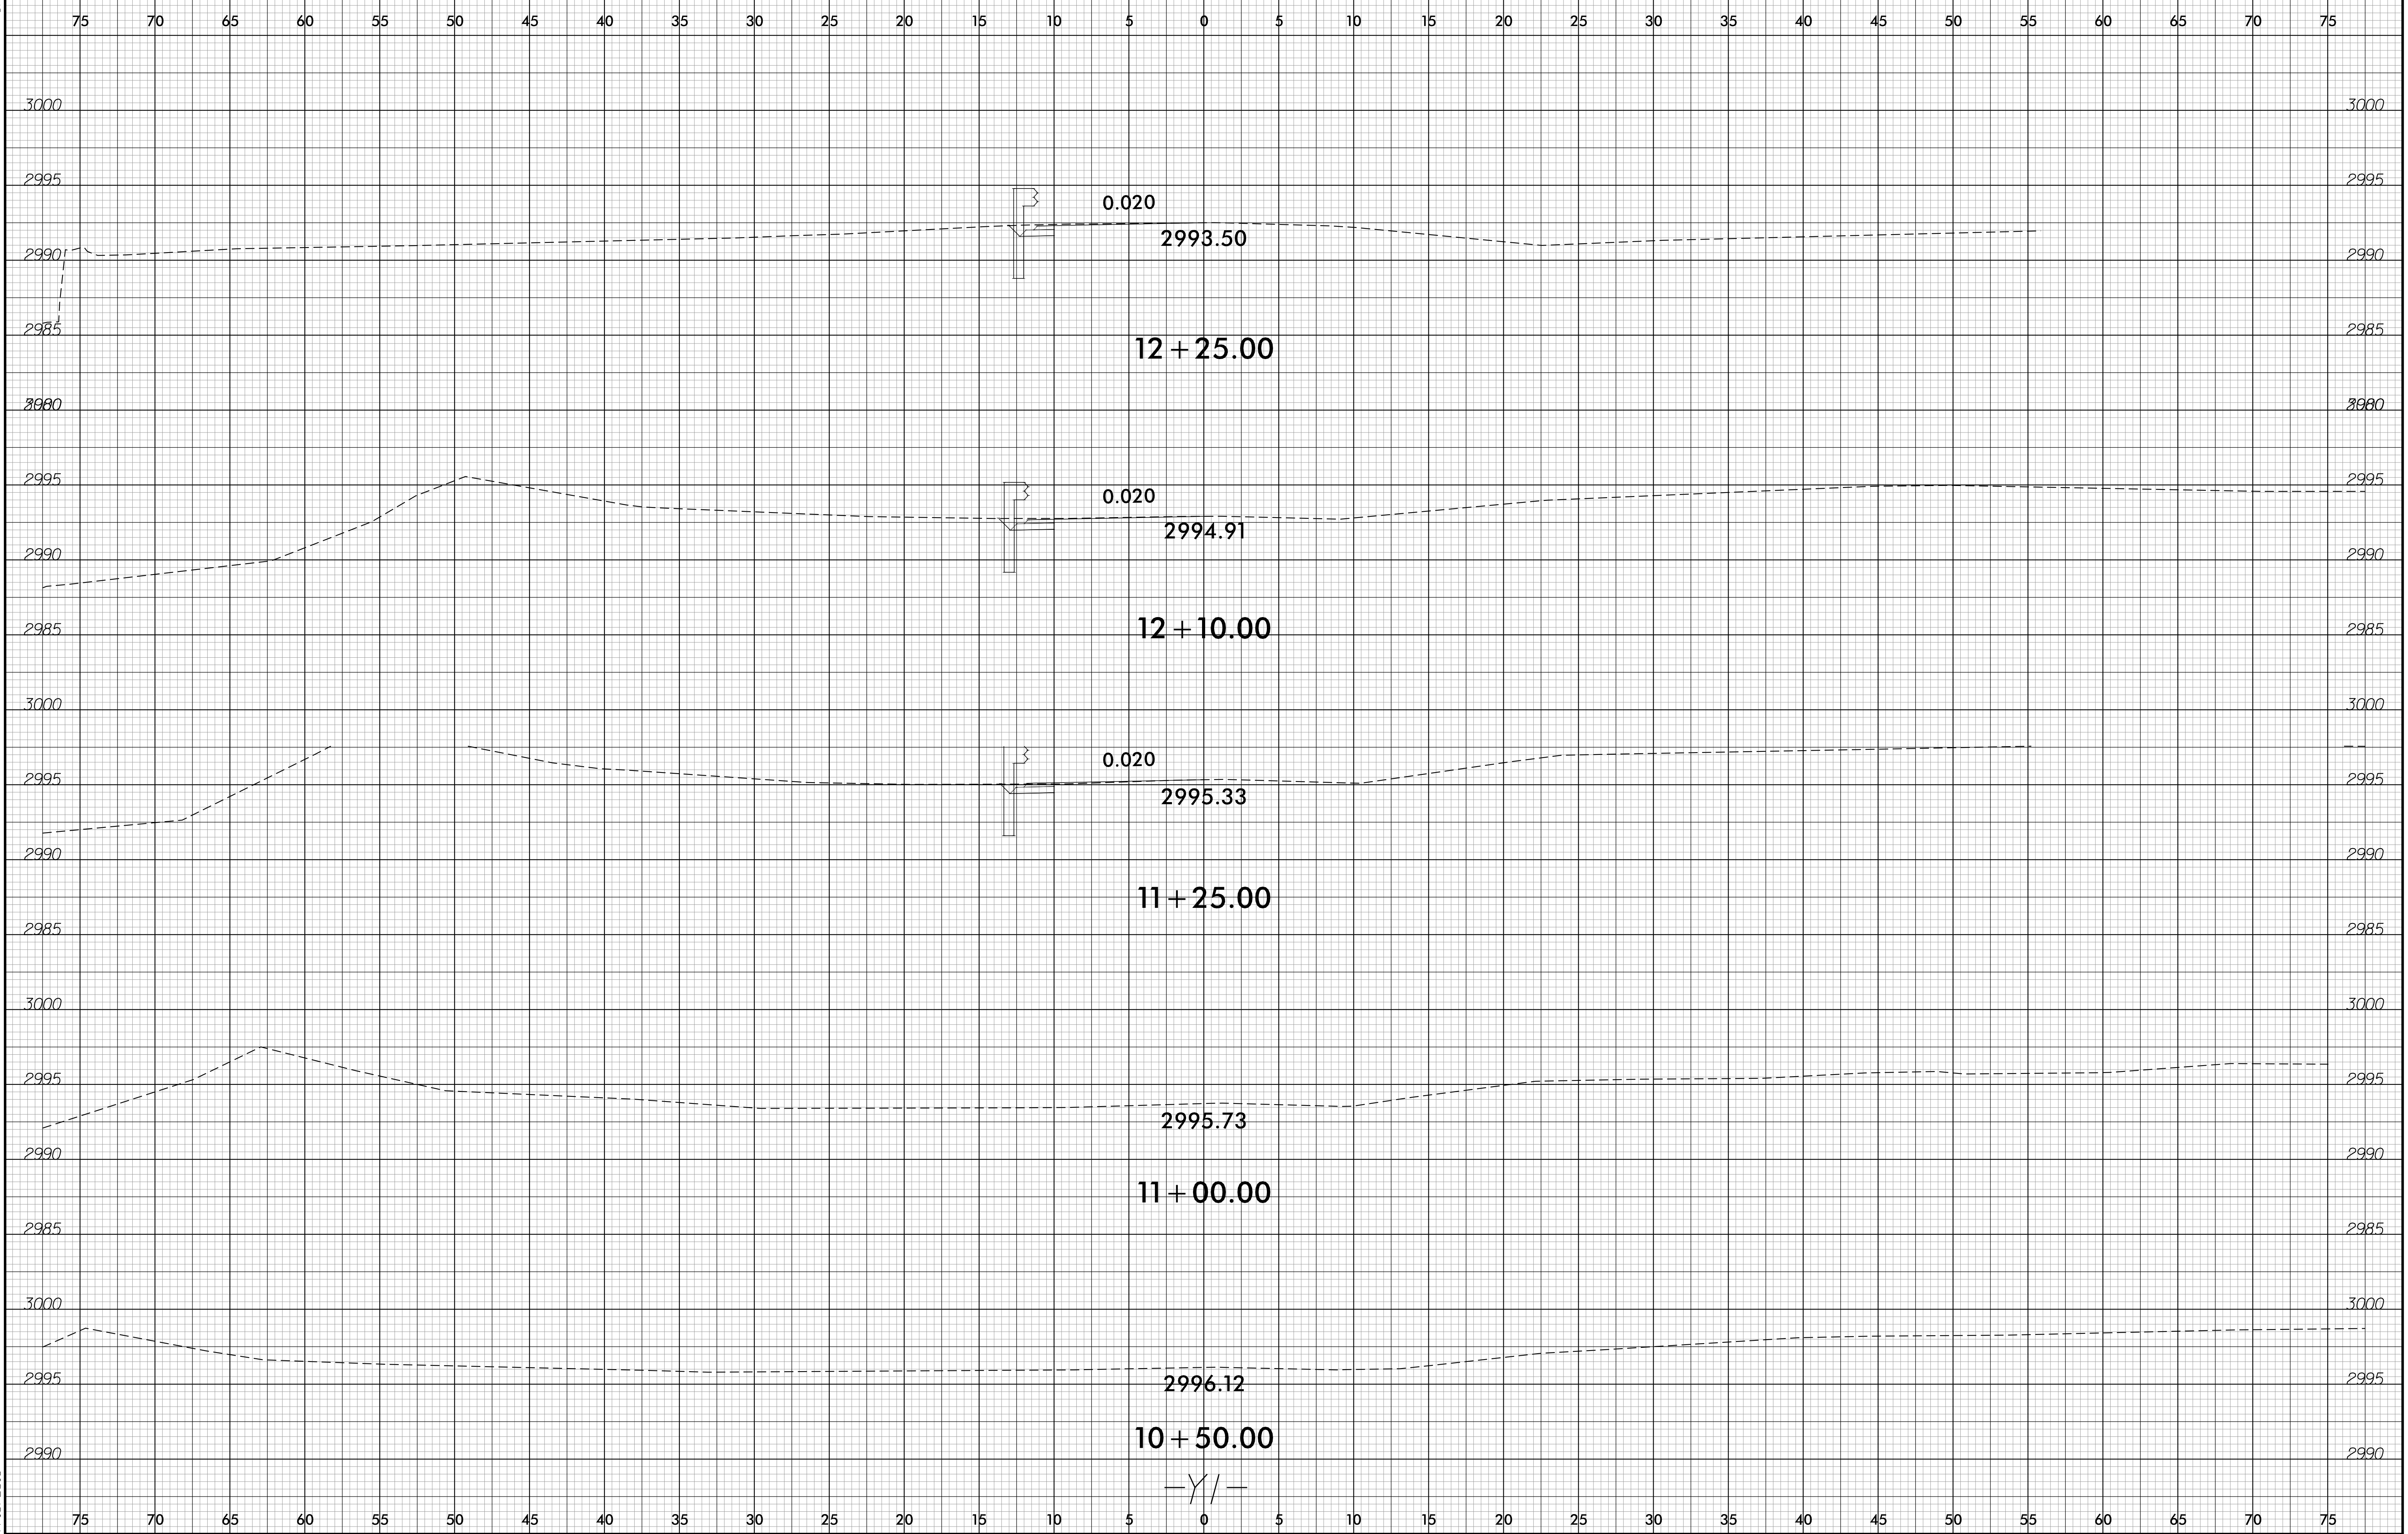


12411PM  
17BP.P171.430401\_Rdu\_xp1\_11.dgn  
7/16/2018

8/23/99

0	2.5	5	PROJ. REFERENCE NO.	SHEET NO.
█	█	█	17BP.14.R.174	X-8

75 70 65 60 55 50 45 40 35 30 25 20 15 10 5 0 5 10 15 20 25 30 35 40 45 50 55 60 65 70 75

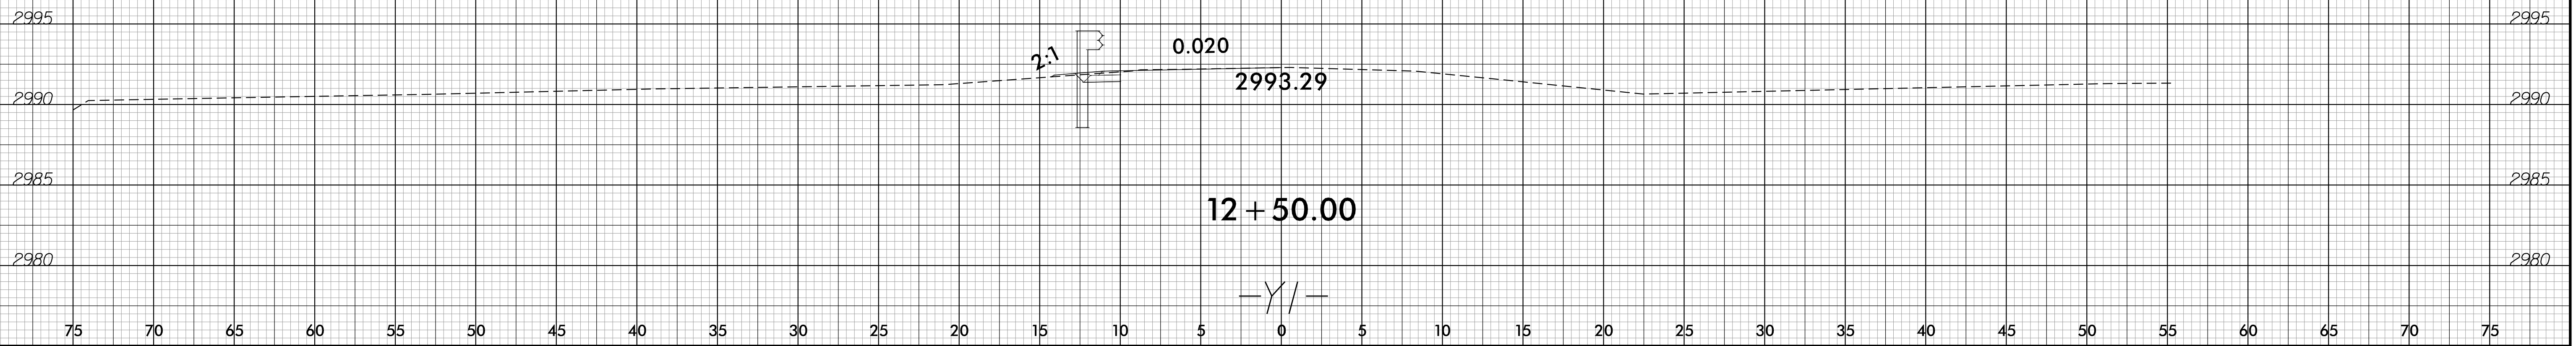

12:43:37 PM  
7/10/2018  
17BP.14.R.174.30401\_Rdu.sp.1\_Y1.dgn