



6/23/16

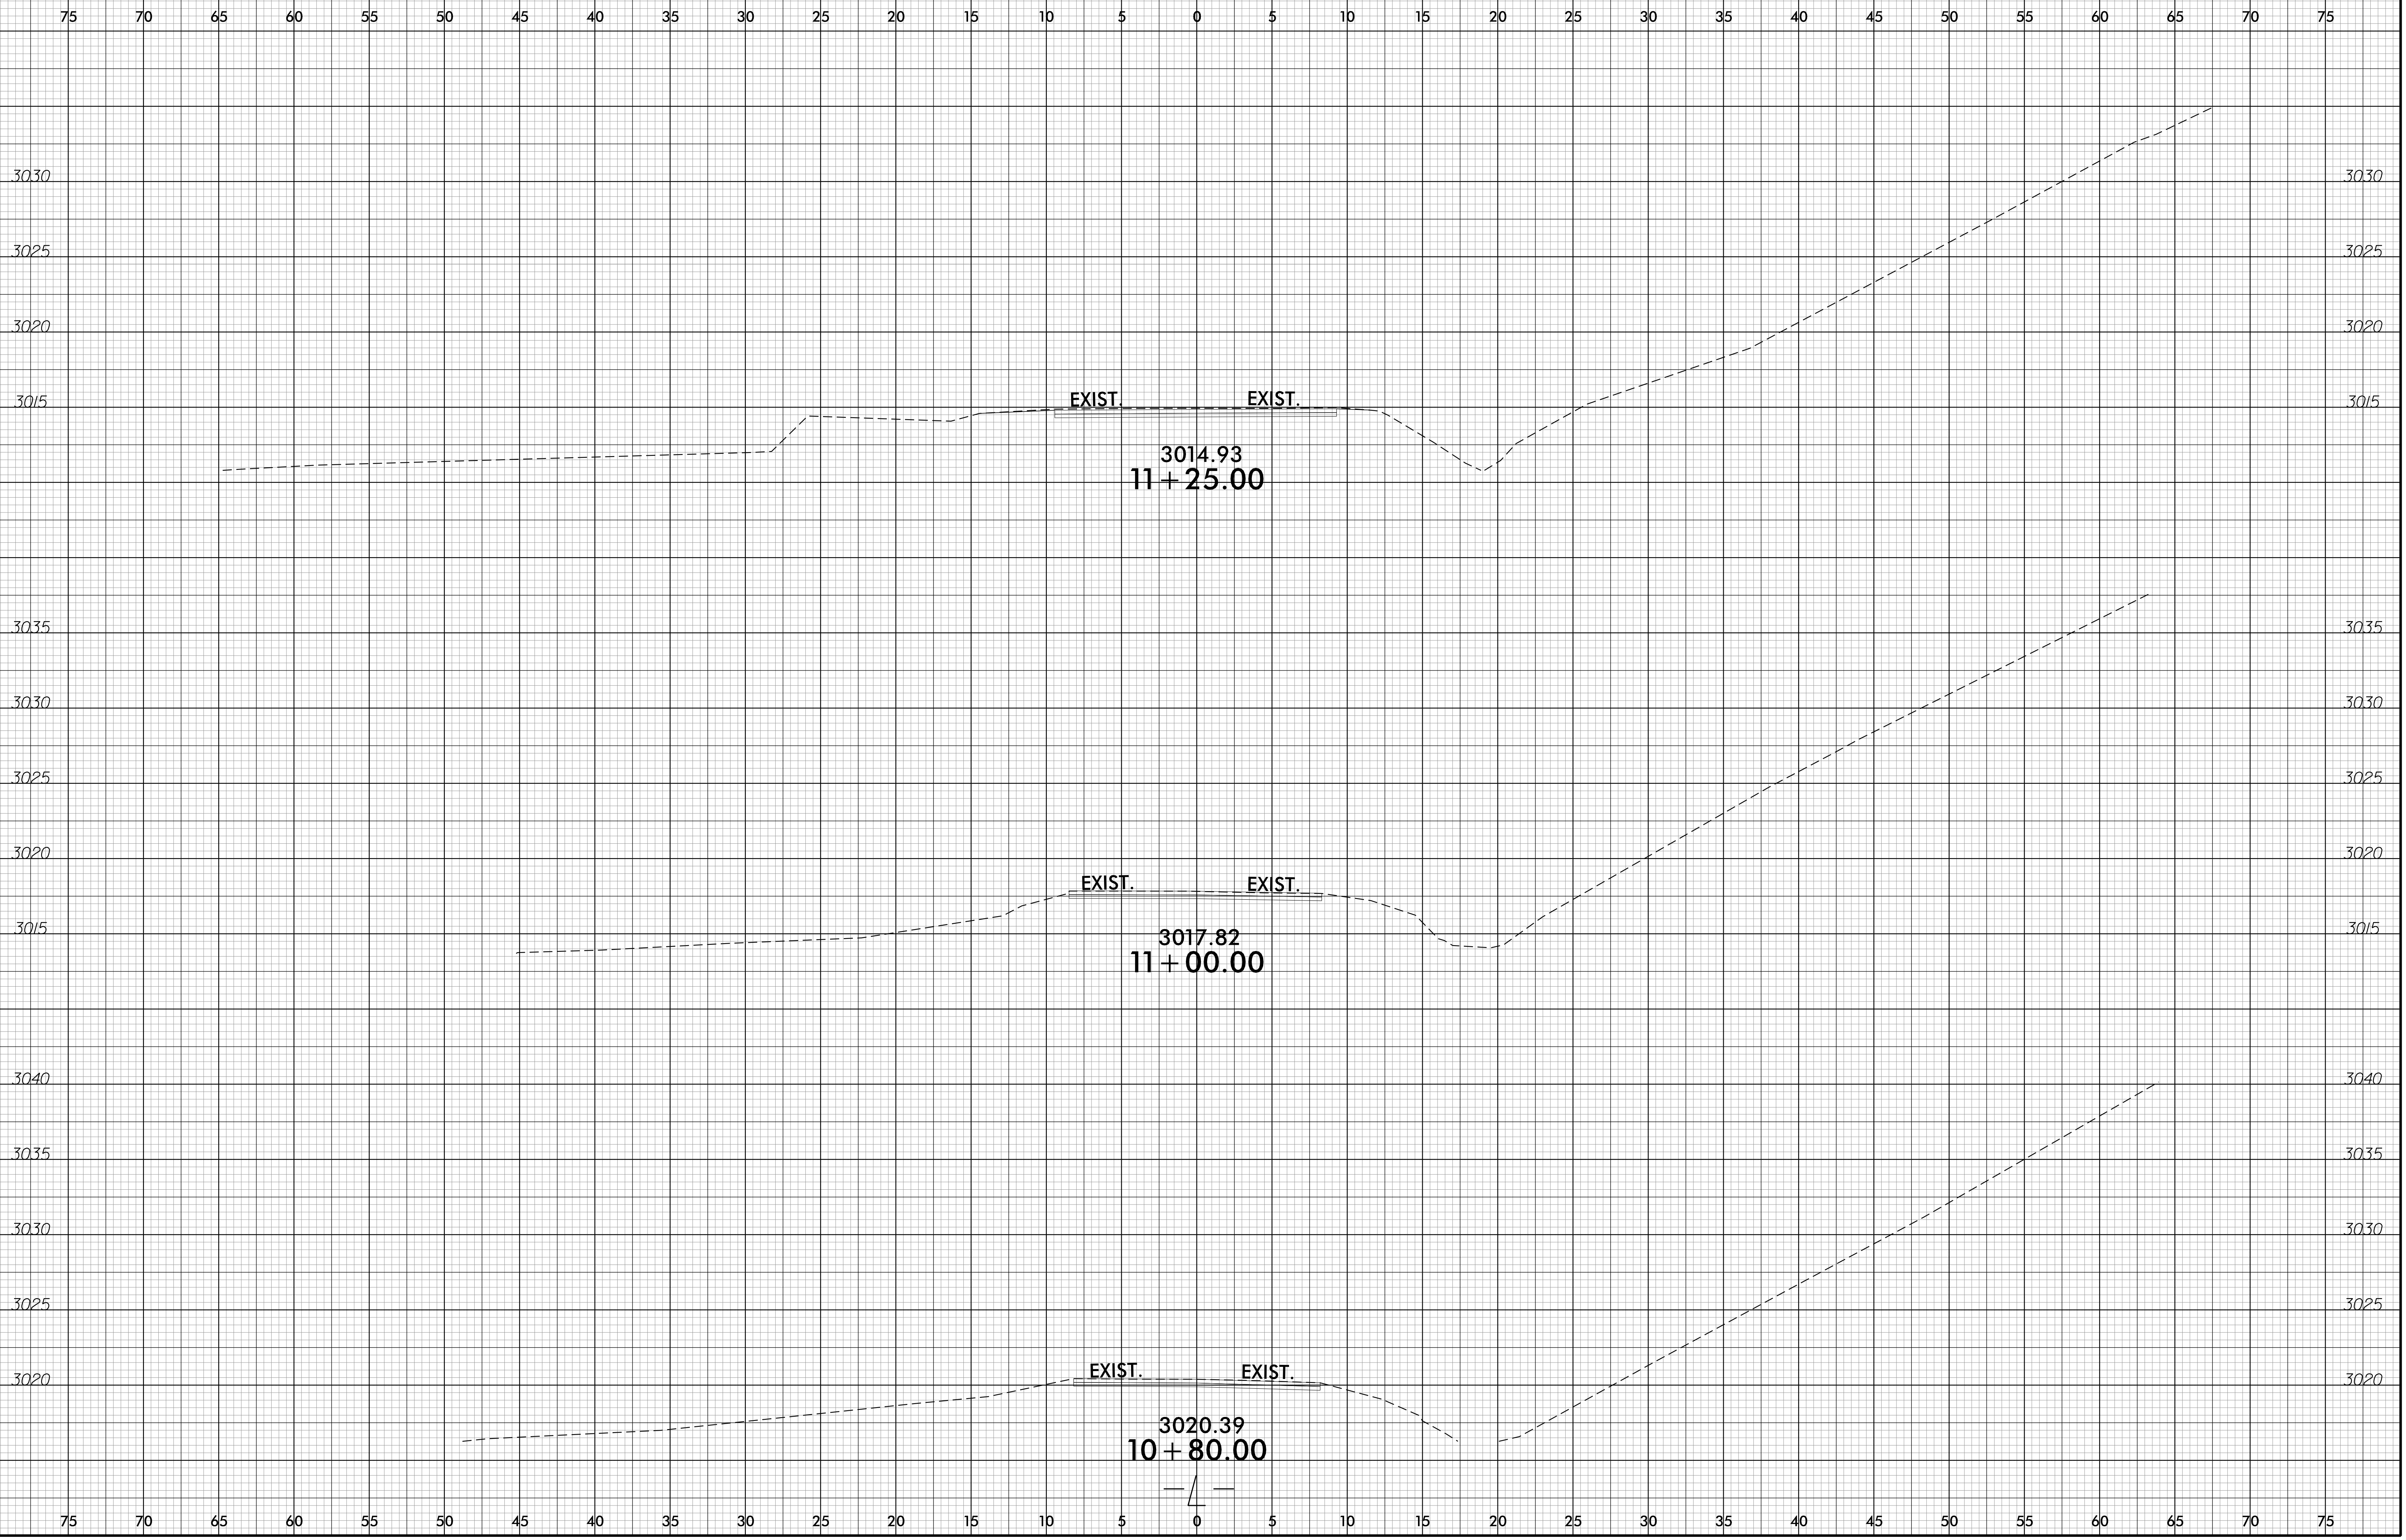

1:09:33 PM
17BP.R17.430401.Reg_xpl.dgn
7/10/2018

6/23/16


0 2.5 5	PROJ. REFERENCE NO.	SHEET NO.
	17BP.14.R.174	X-2

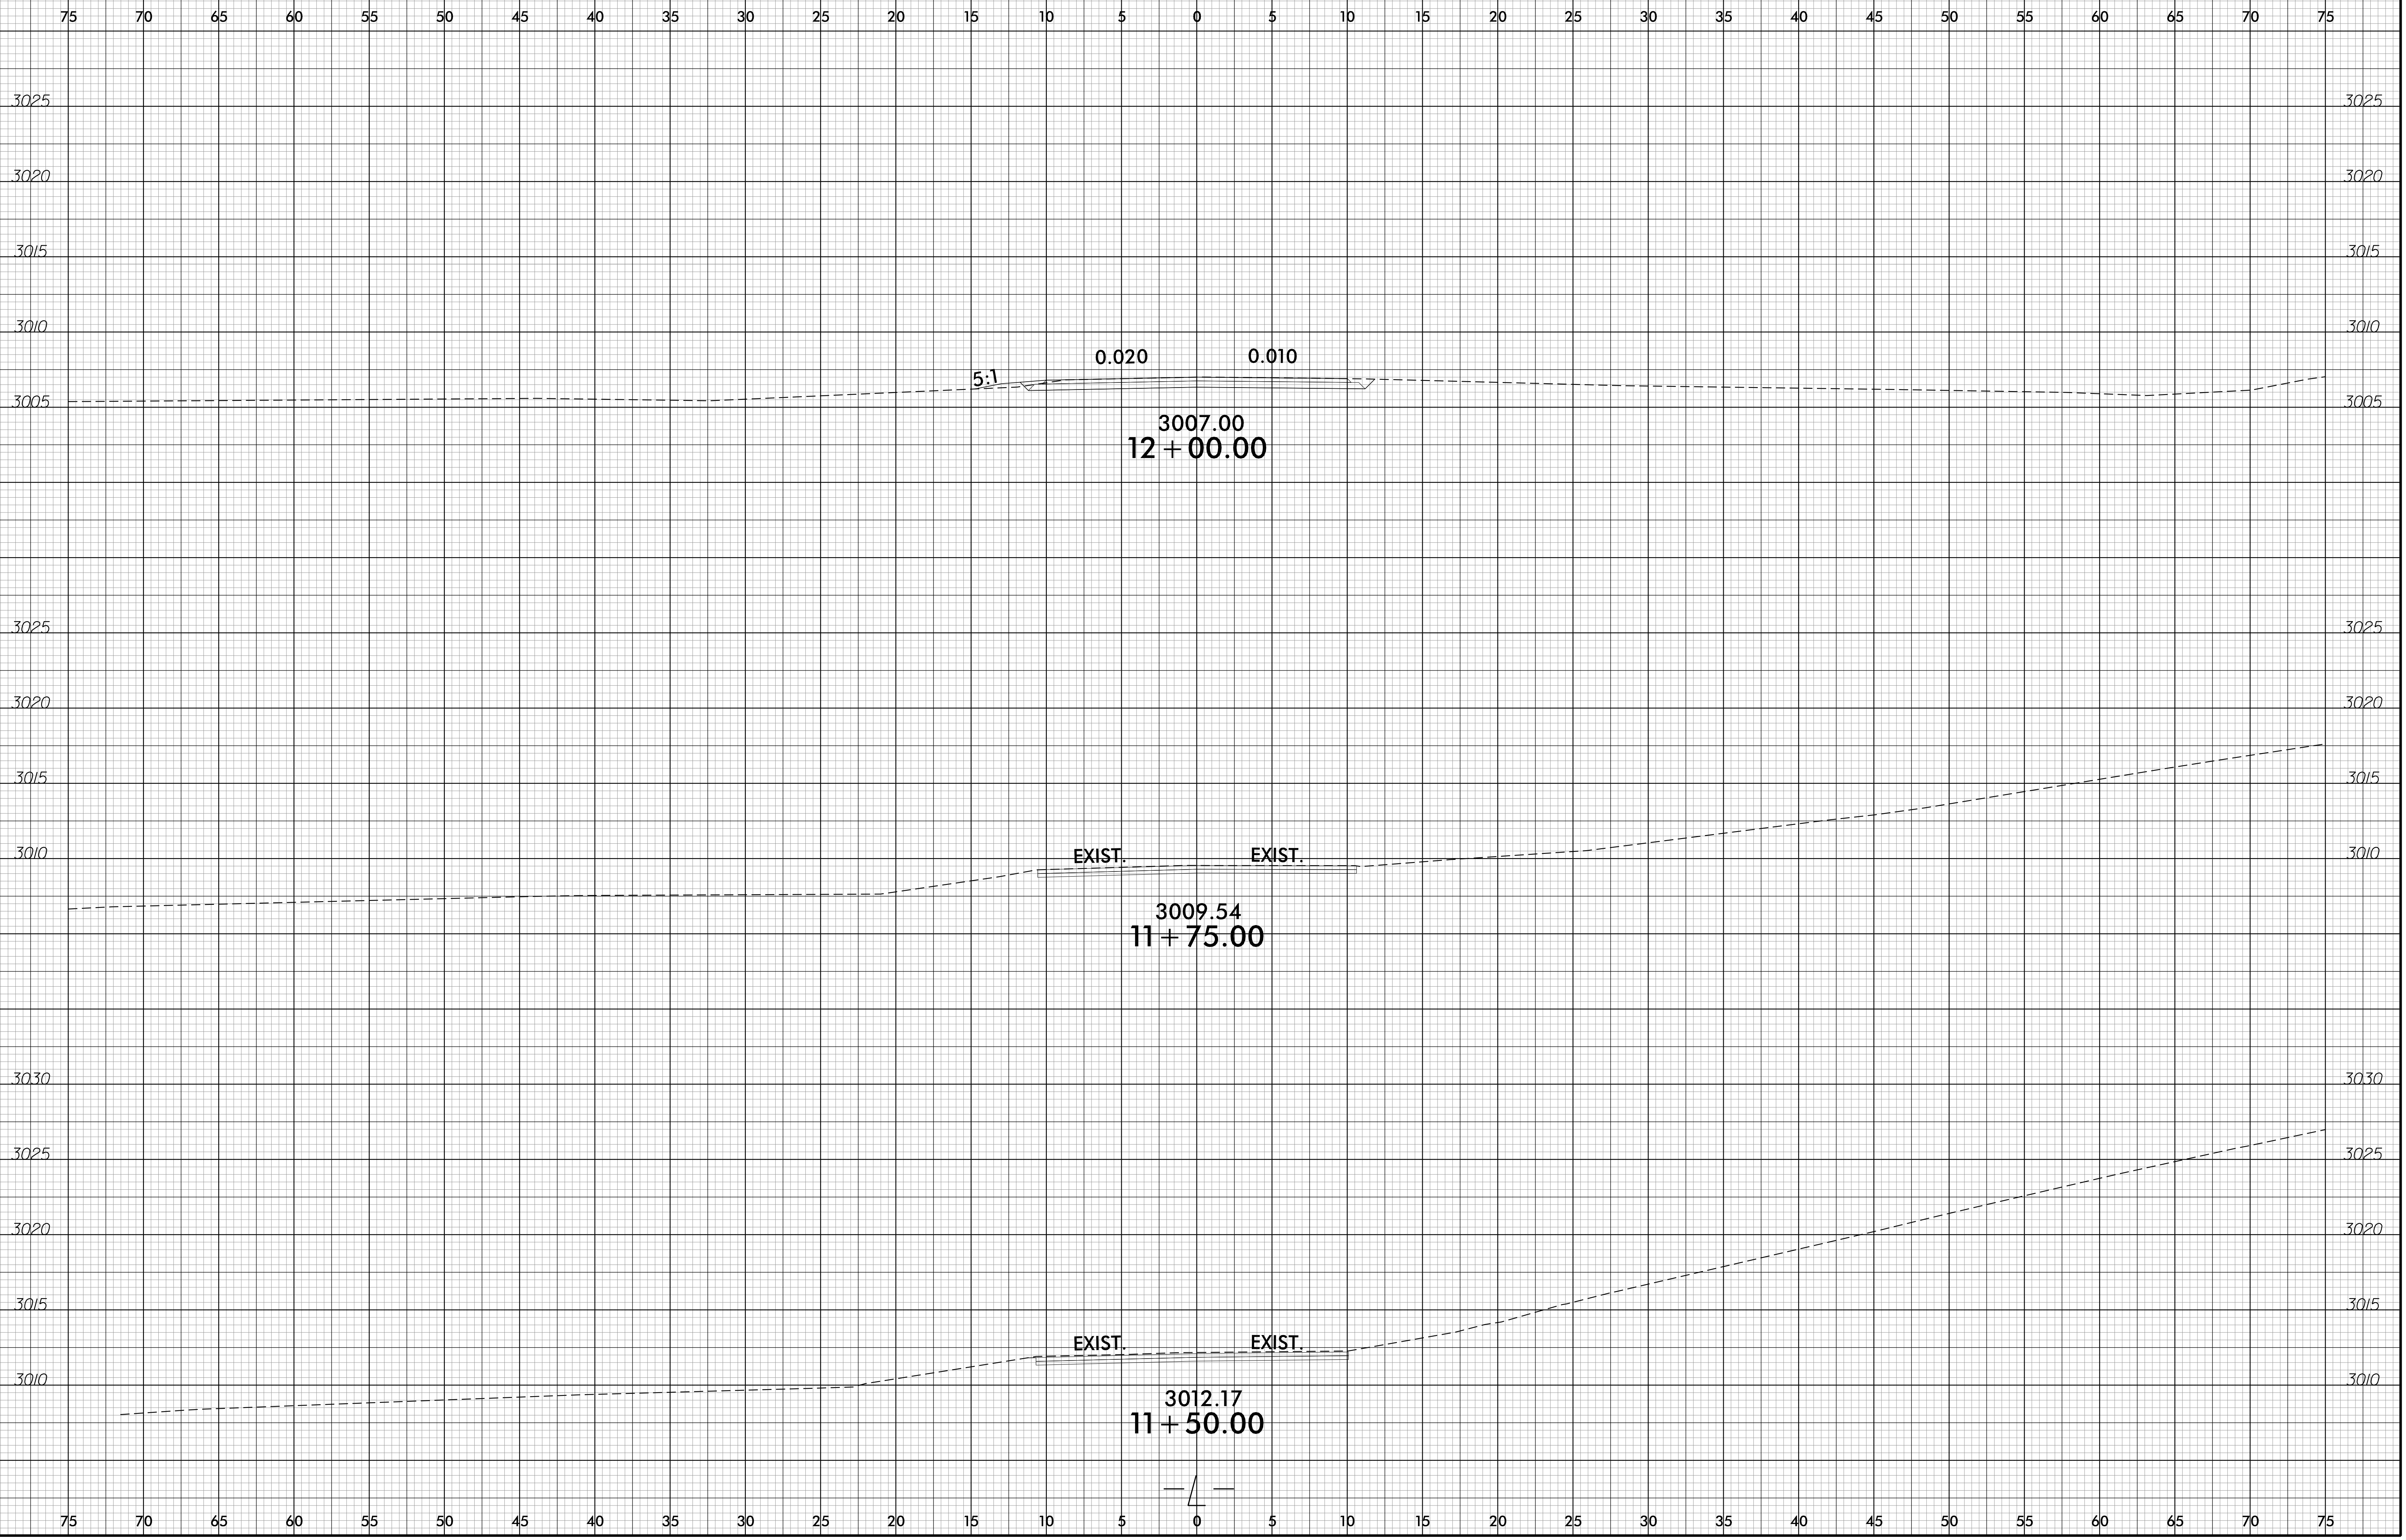

10:45 PM
17BP.14.R.174.30401.Reg.-xp1.L.dgn
7/10/2018

6/23/16


0 2.5 5	PROJ. REFERENCE NO.	SHEET NO.
	17BP.14.R.174	X-3

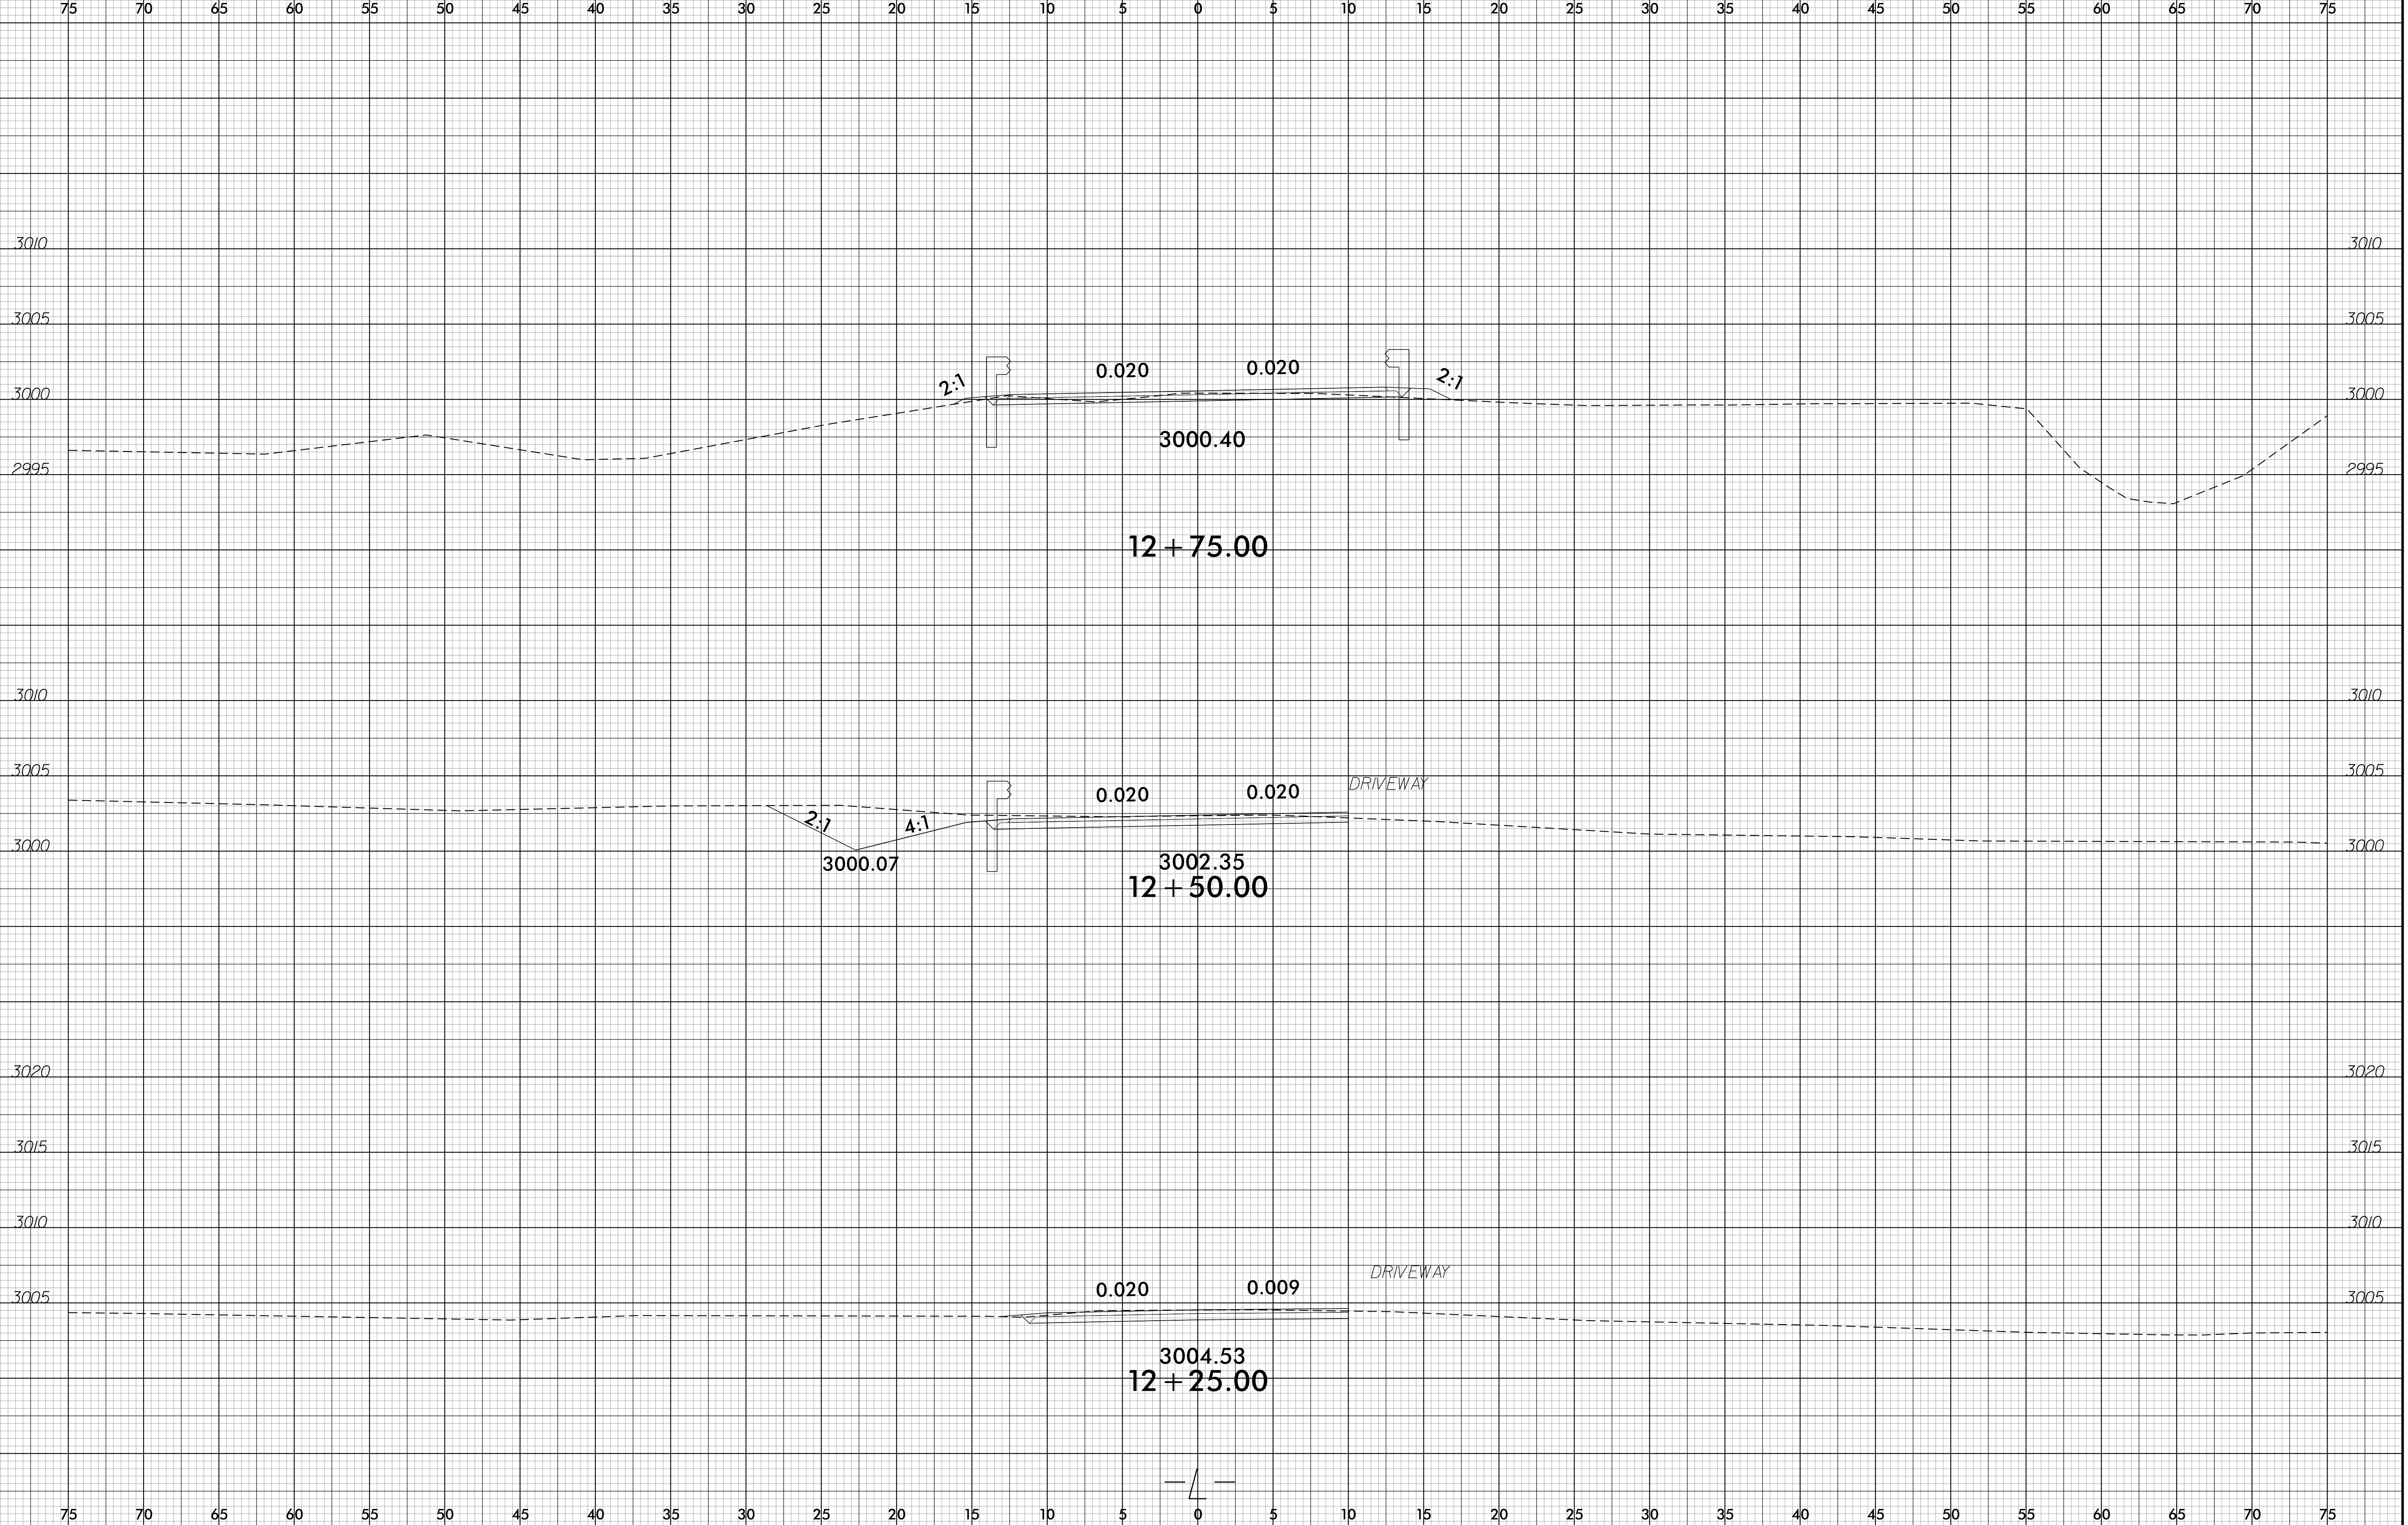

12:018 PM
17BP.14.R.174.30401.L.Req_.xpl.L.dgn
7/10/2018


6/23/16

0 2.5 5	PROJ. REFERENCE NO.	SHEET NO.
	17BP.14.R.174	X-4

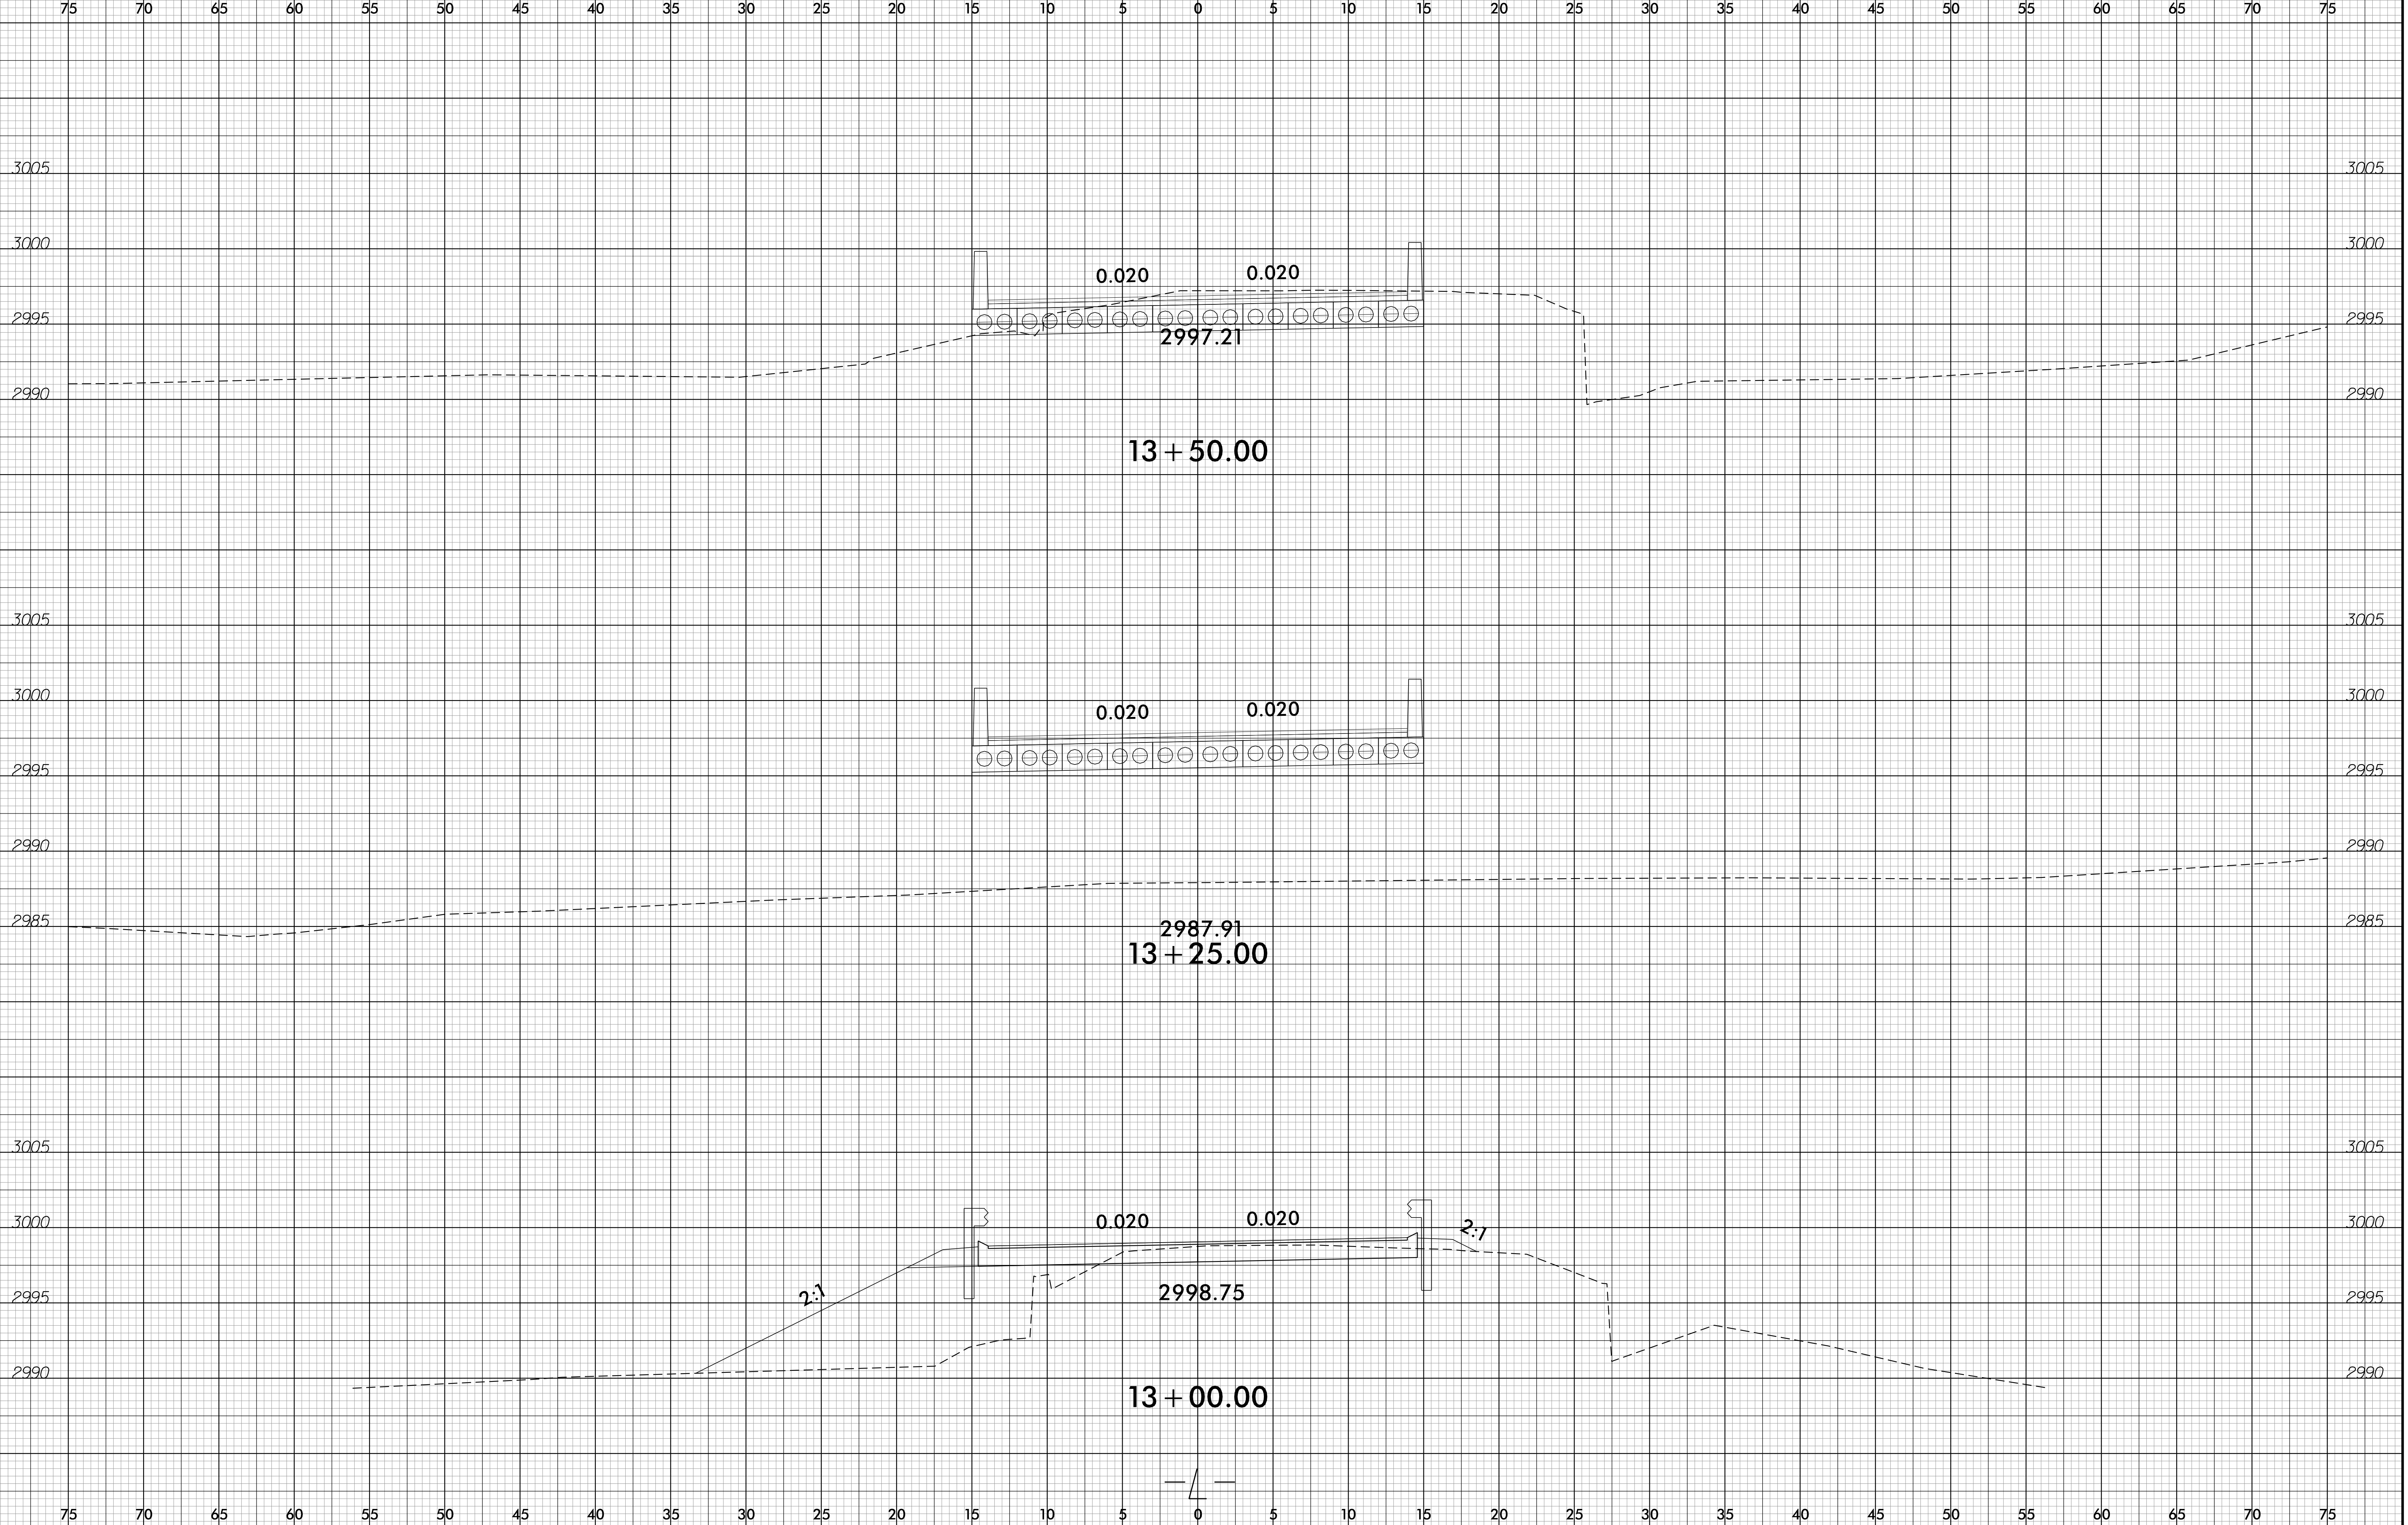


12:04 PM
17BP.R17.430401.Reg_xpl.dgn
7/10/2018

6/23/16

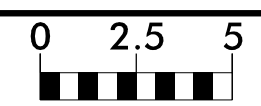


PROJ. REFERENCE NO.	SHEET NO.
17BP.14.R.174	X-5

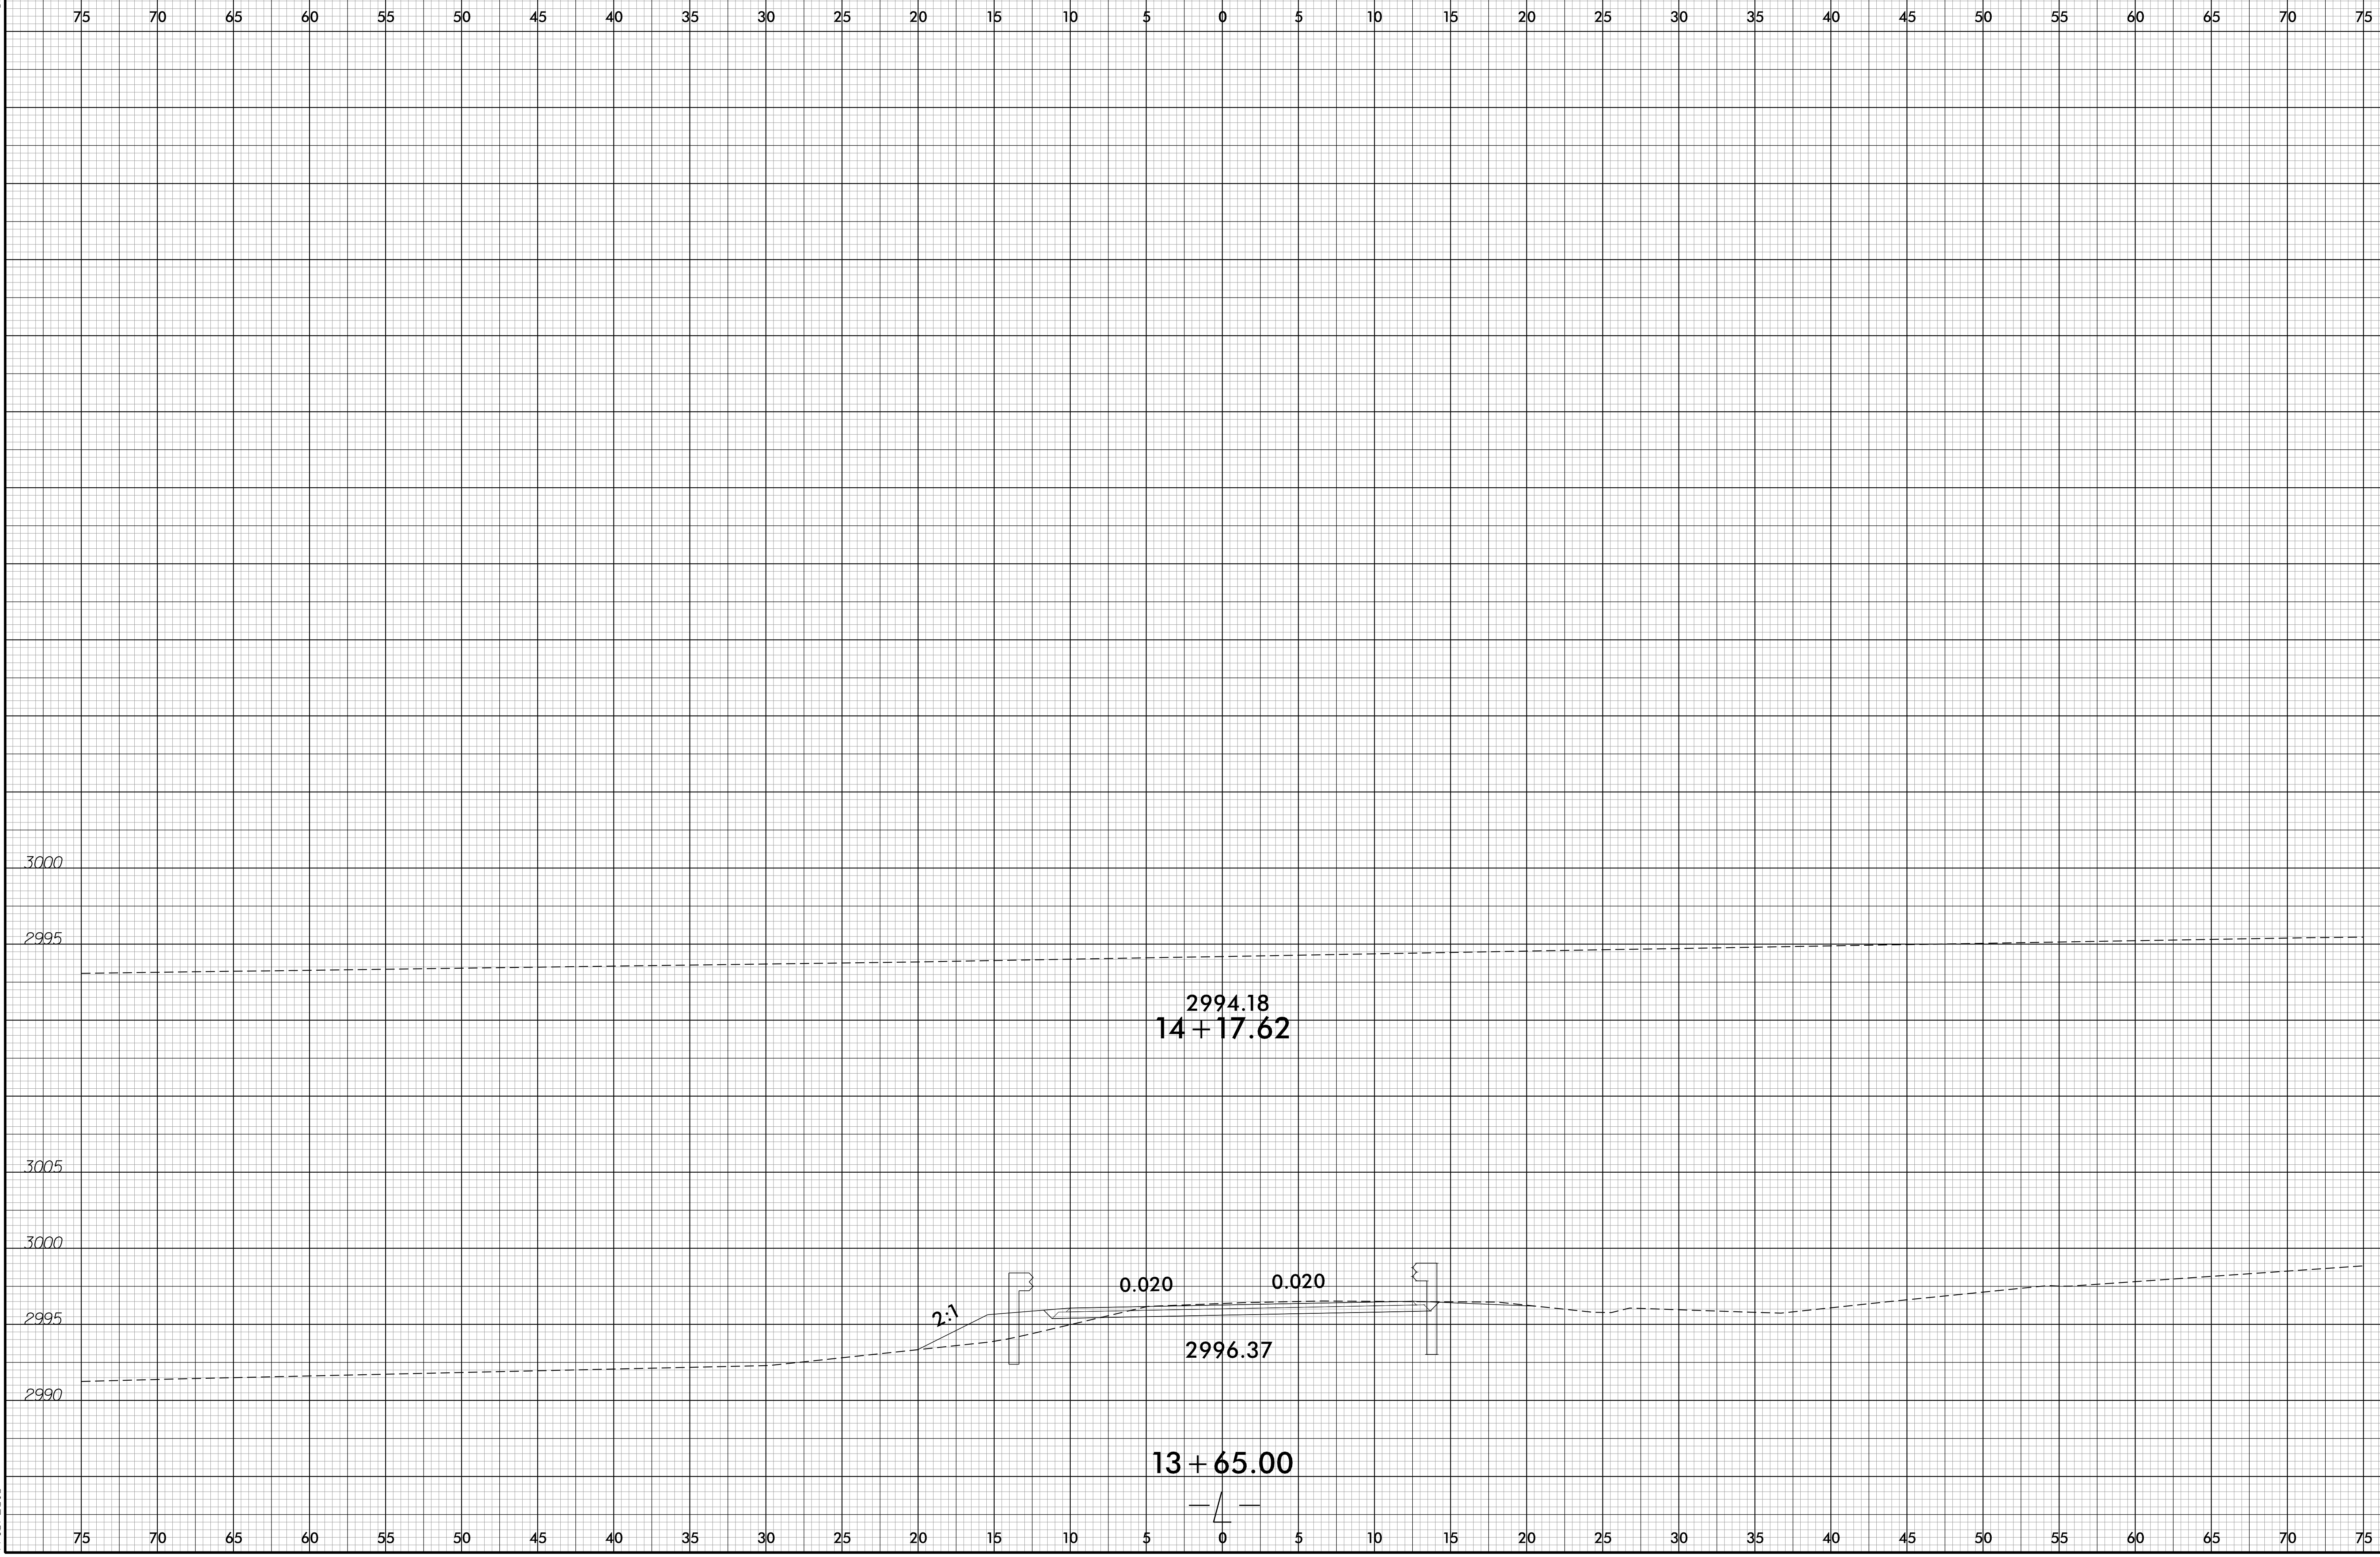

12:32 PM
17BP.14.R.174.30401.Reg_xpl.dgn
7/10/2018

6/23/16

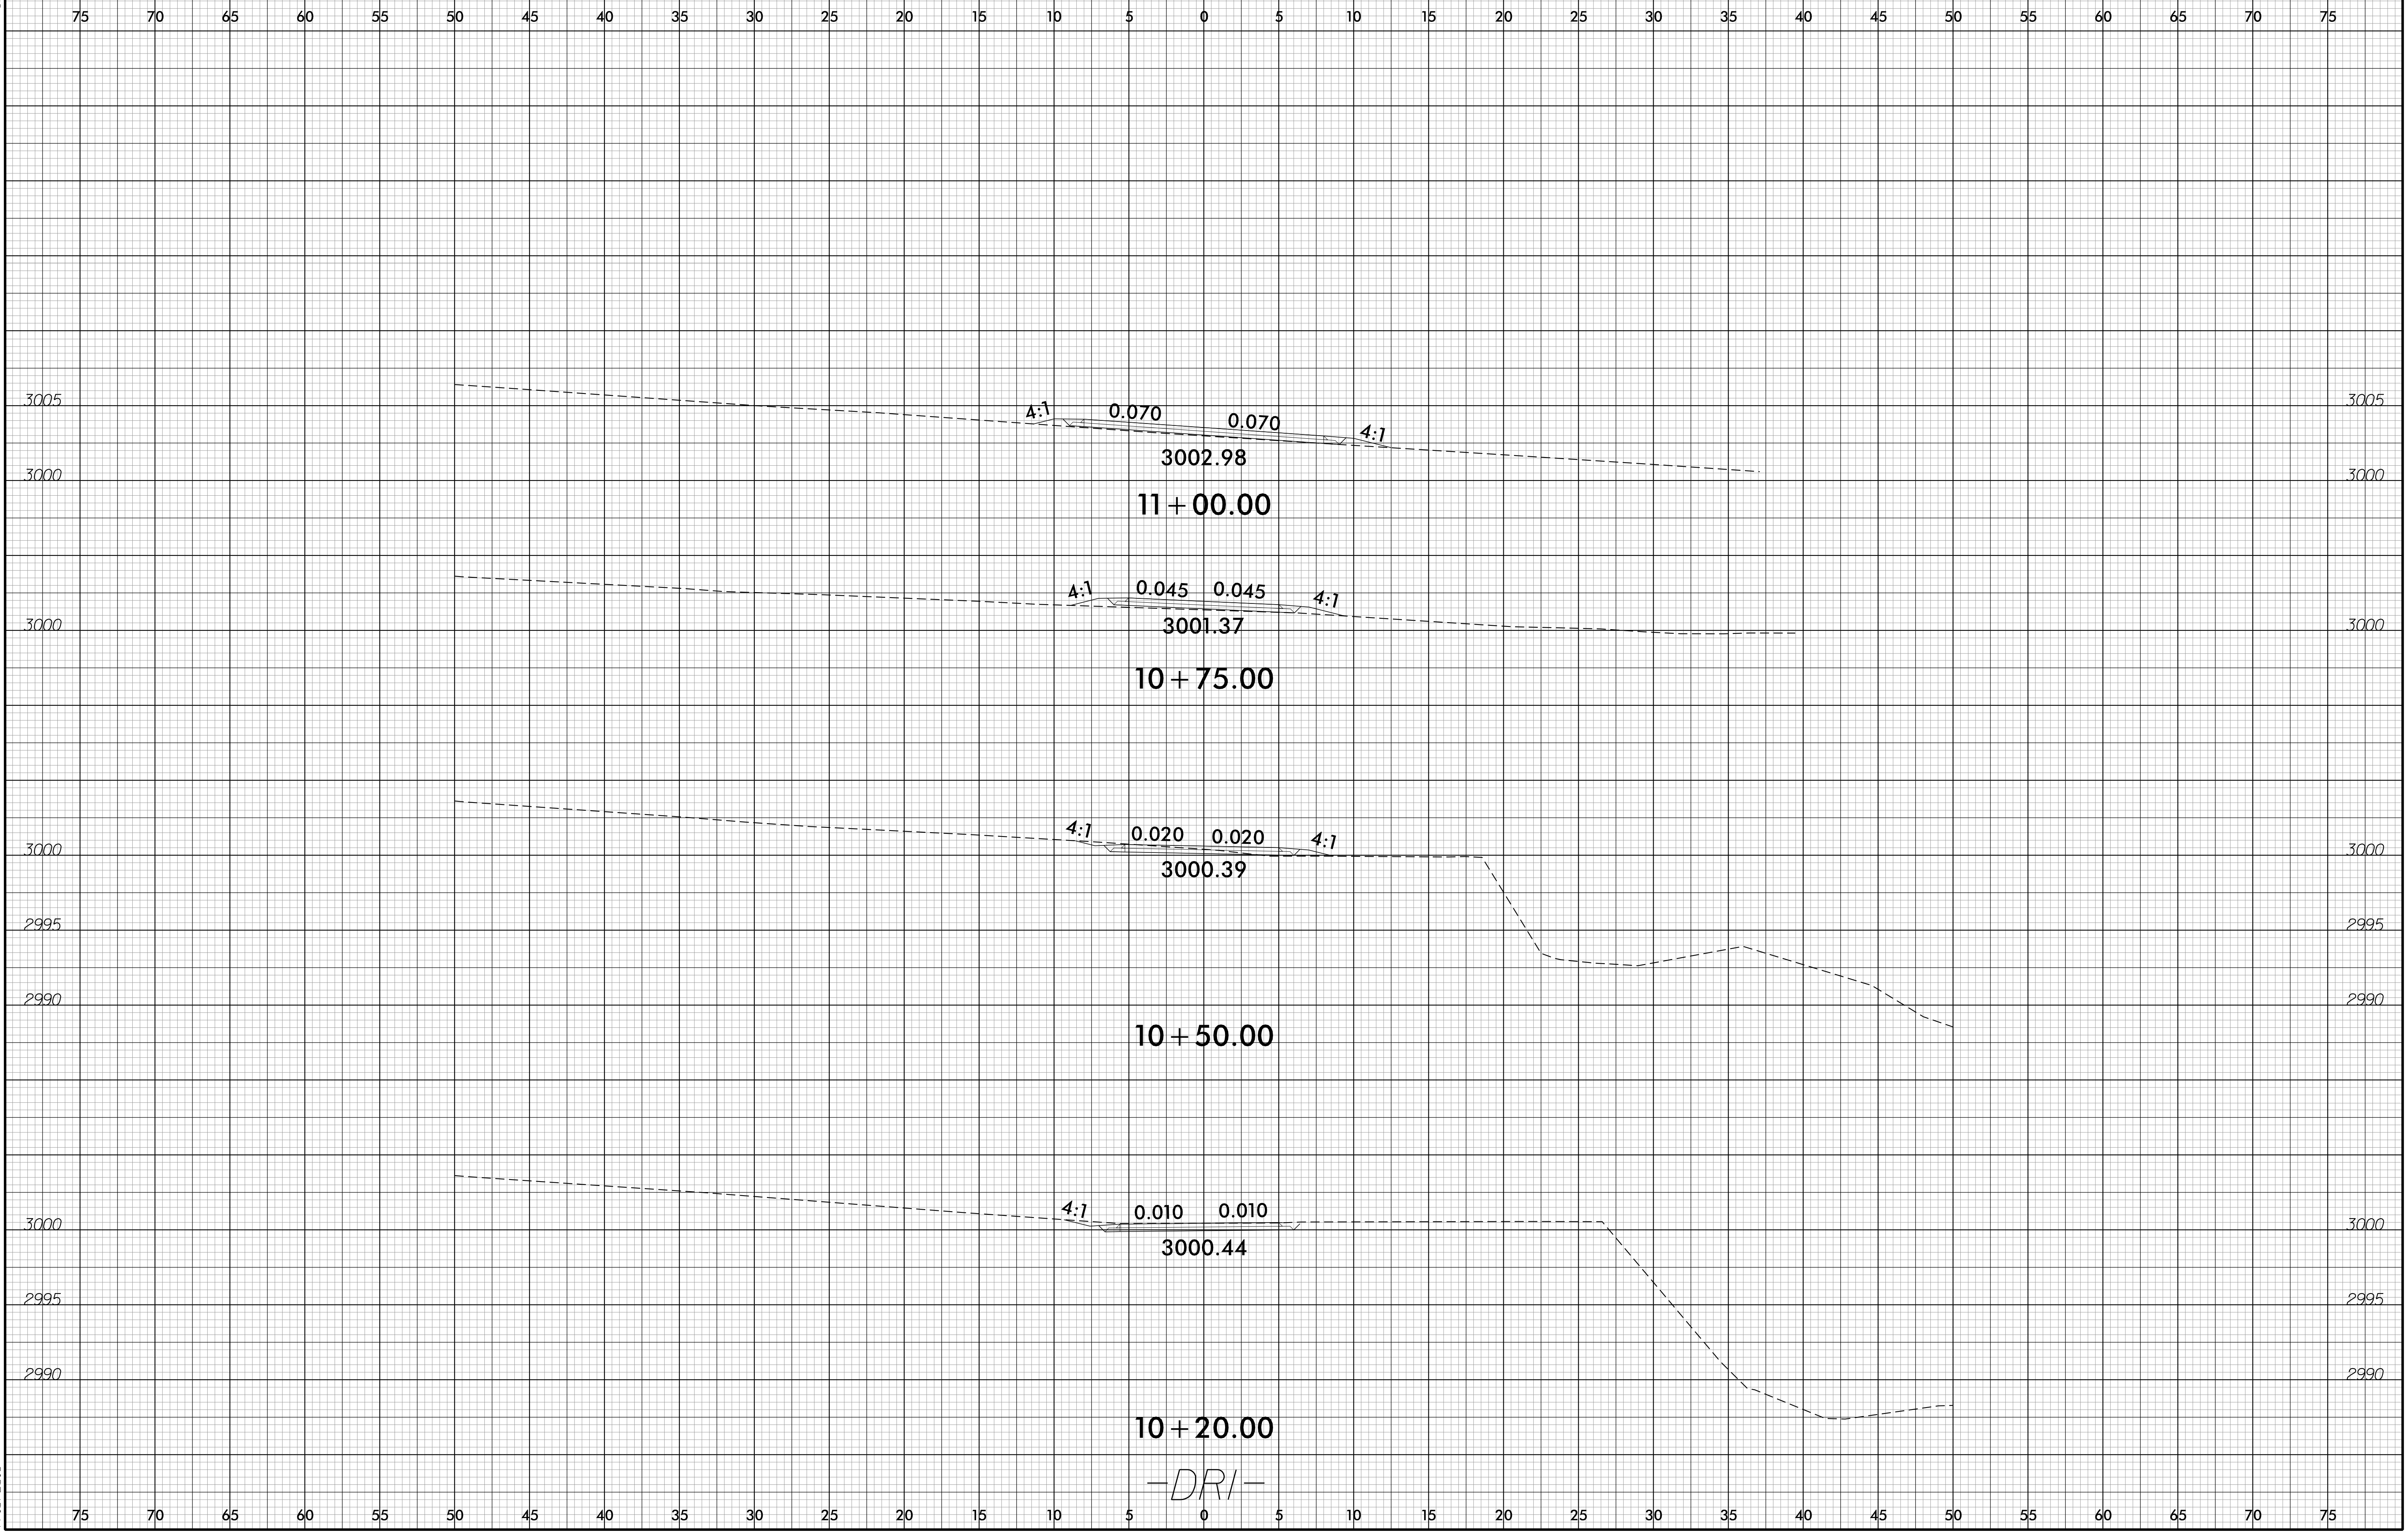


1:29:26 PM
17BP.14.R.174.30401.Reg_xpl.DRI.dgn
7/10/2018

10+20.00
-DRI-

8/23/99

0 2.5 5	PROJ. REFERENCE NO.	SHEET NO.
	17BP.14.R.174	X-7

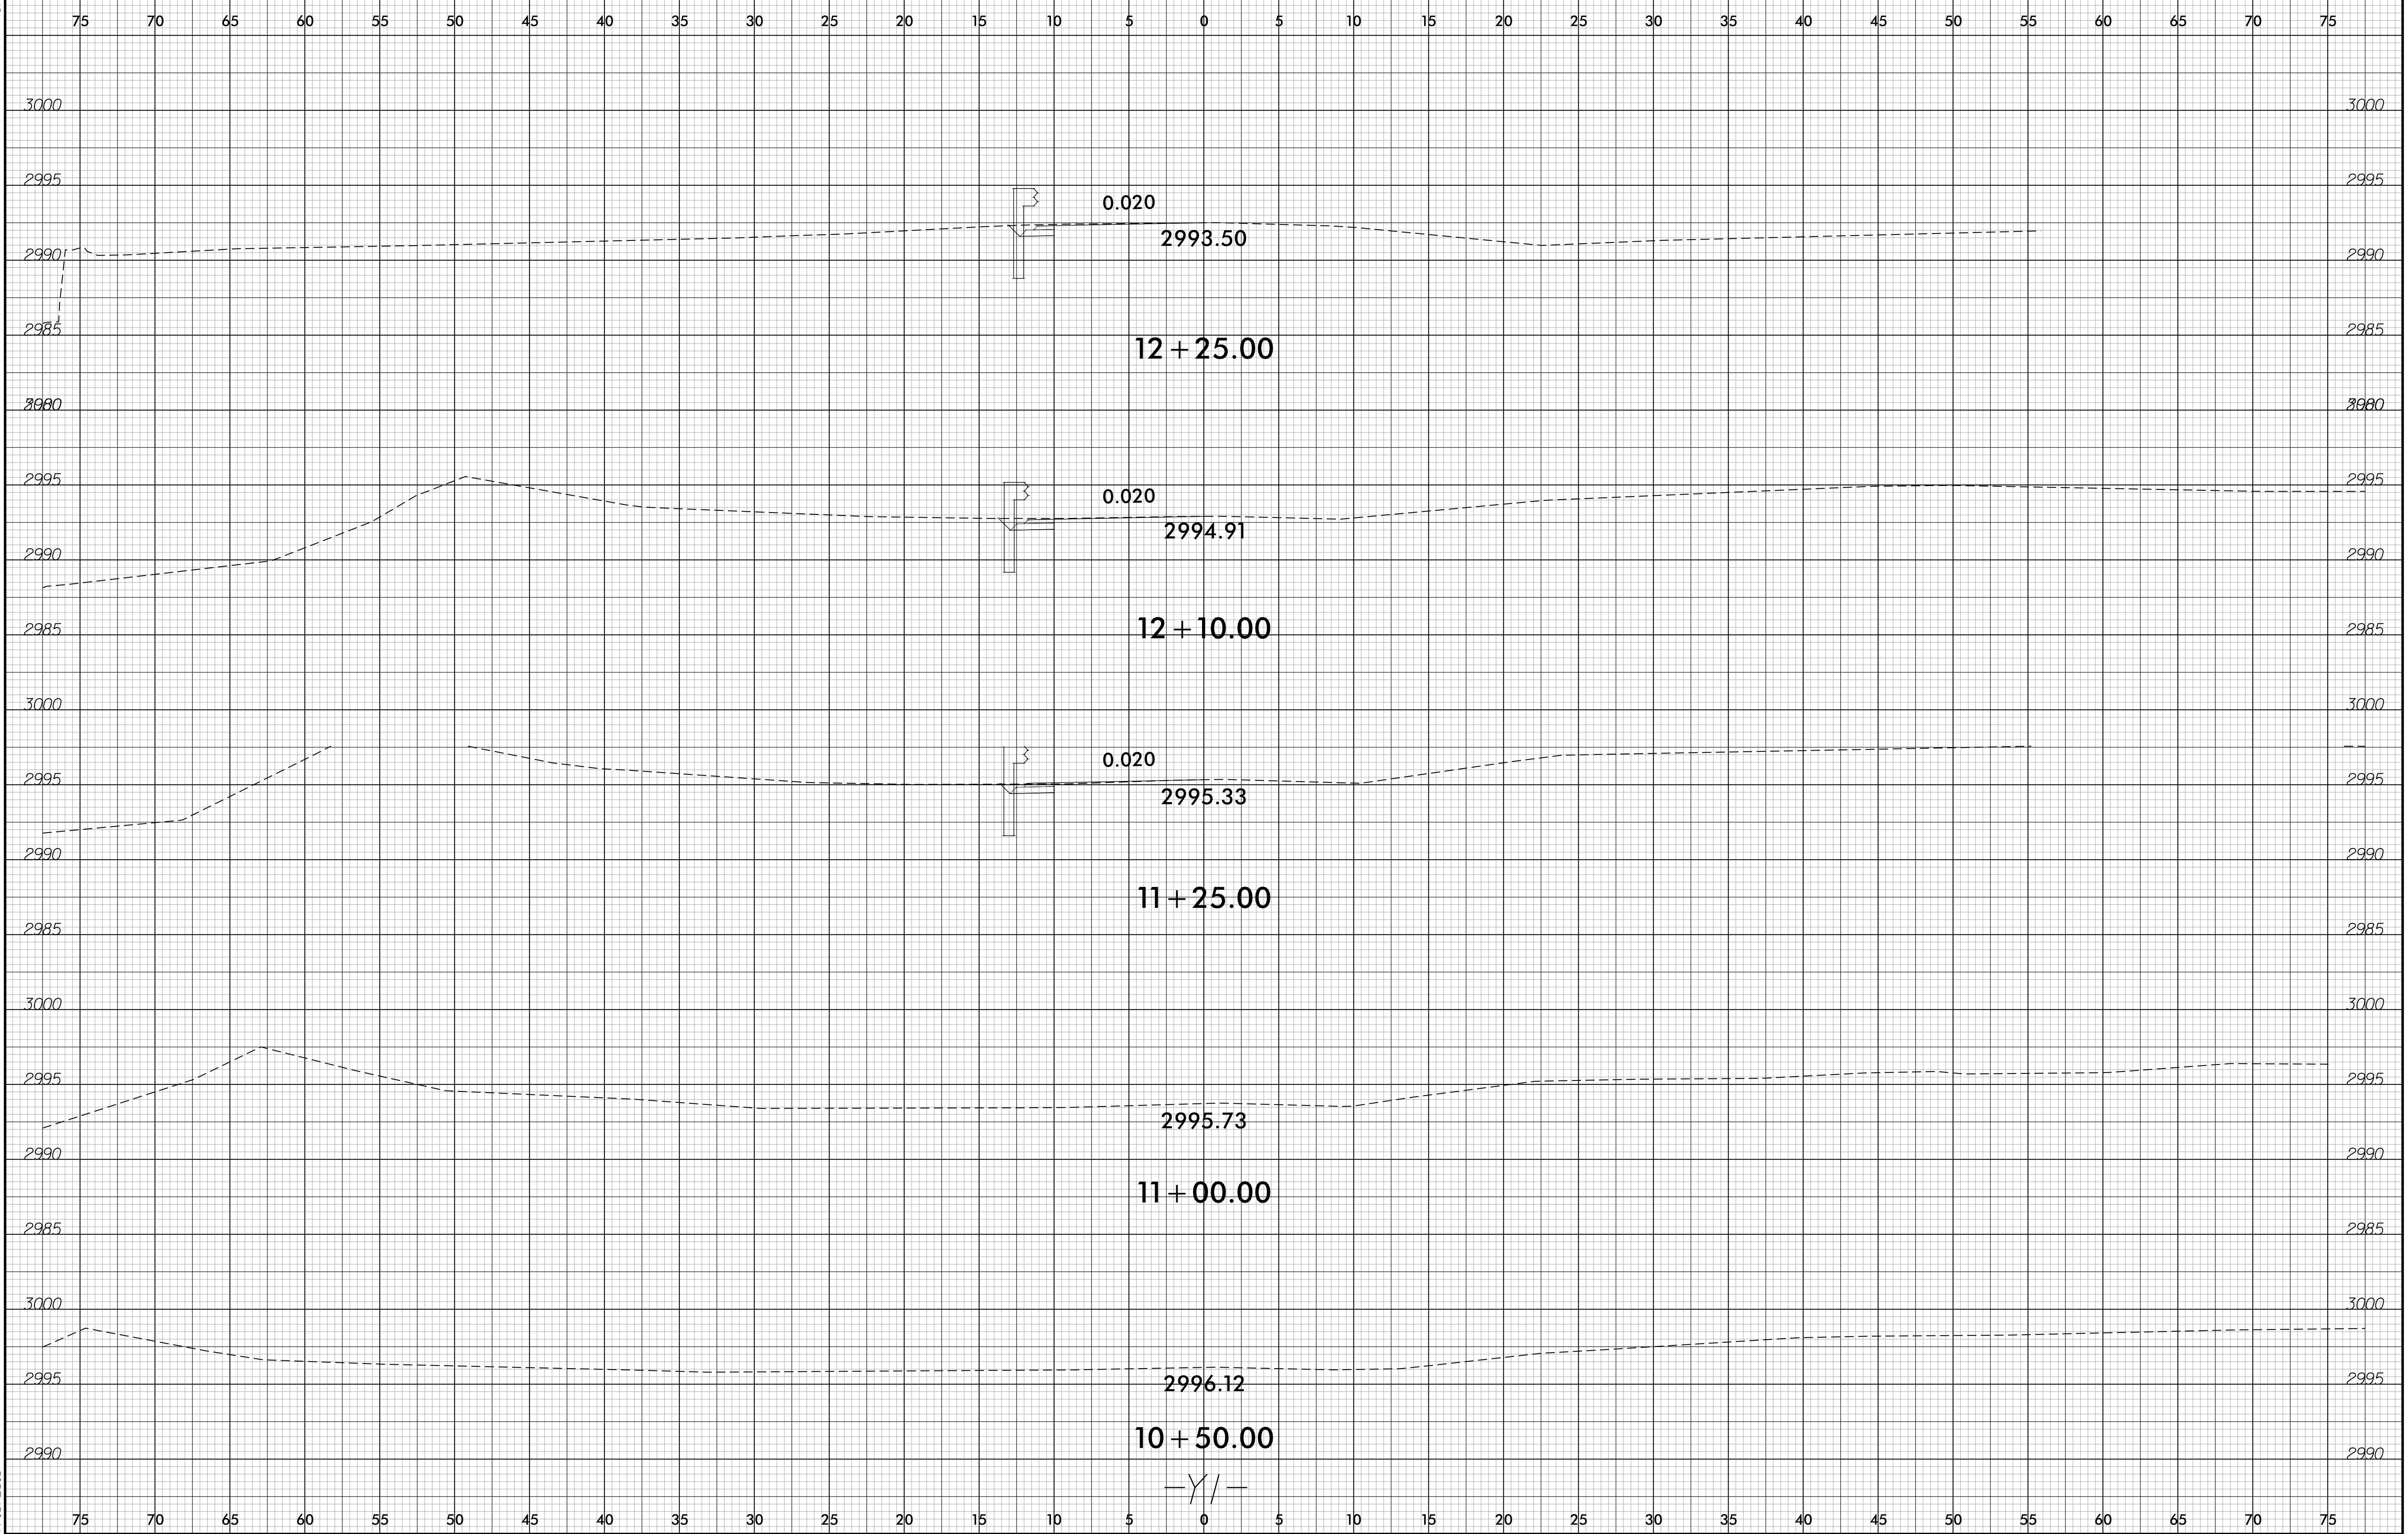


12411PM
17BP.P171.430401_Rdu_xp1_11.dgn
7/16/2018

8/23/99

0	2.5	5	PROJ. REFERENCE NO.	SHEET NO.
█	█	█	17BP.14.R.174	X-8

75 70 65 60 55 50 45 40 35 30 25 20 15 10 5 0 5 10 15 20 25 30 35 40 45 50 55 60 65 70 75

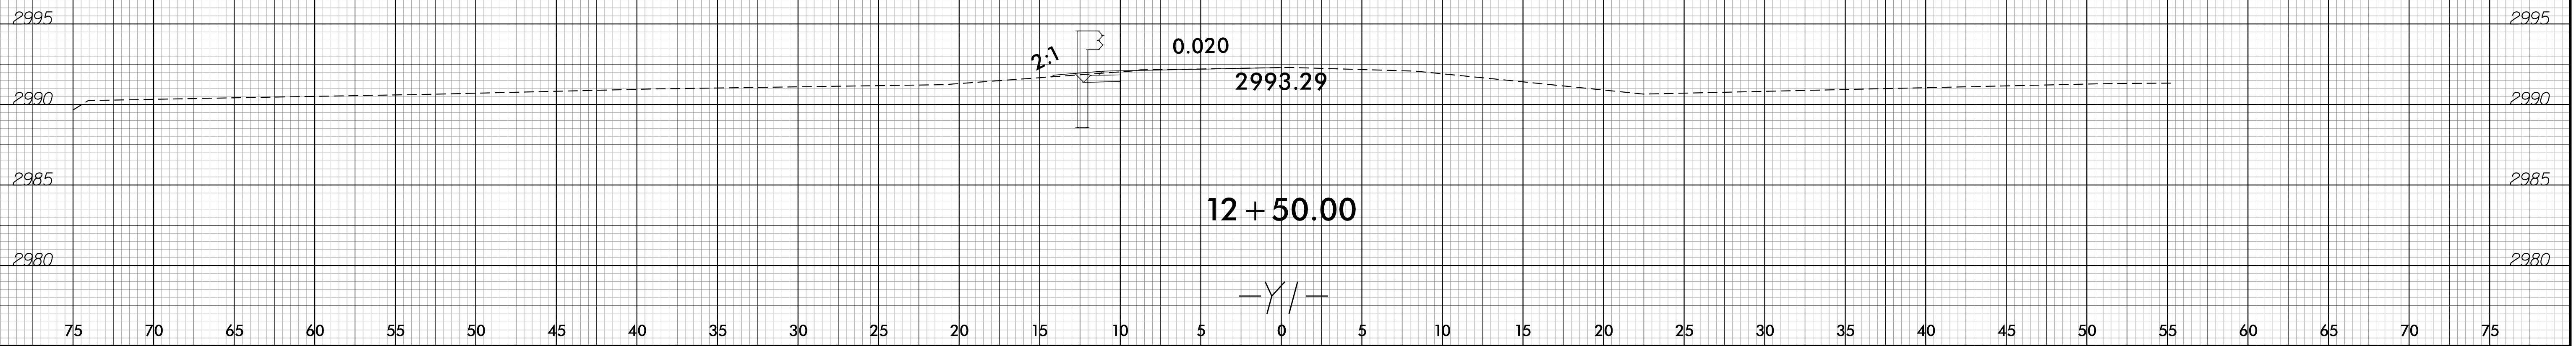

12:43:37 PM
7/18/2018
17BP.14.R.174.30401_Rdu.sp.1_Y1.dgn