

**This electronic collection of documents is provided
for the convenience of the user
and is Not a Certified Document –**

**The documents contained herein were originally issued
and sealed by the individuals whose names and license
numbers appear on each page, on the dates appearing
with their signature on that page.**


**This file or an individual page
shall not be considered a certified document.**

U-5866


CROSS-SECTION INDEX

| | | |
|---------|-------|----------------------------|
| X-INDEX | | CROSS-SECTION INDEX |
| X-SUM | | EARTHWORK VOLUME SUMMARIES |
| -L- | | X-1 THRU X-8 |
| -Y- | | X-9 |
| -DR1- | | X-10 |

8/23/99

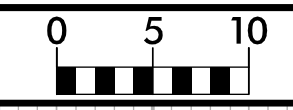


| | |
|---------------------|-----------|
| PROJ. REFERENCE NO. | SHEET NO. |
| U-5866 | X-1 |

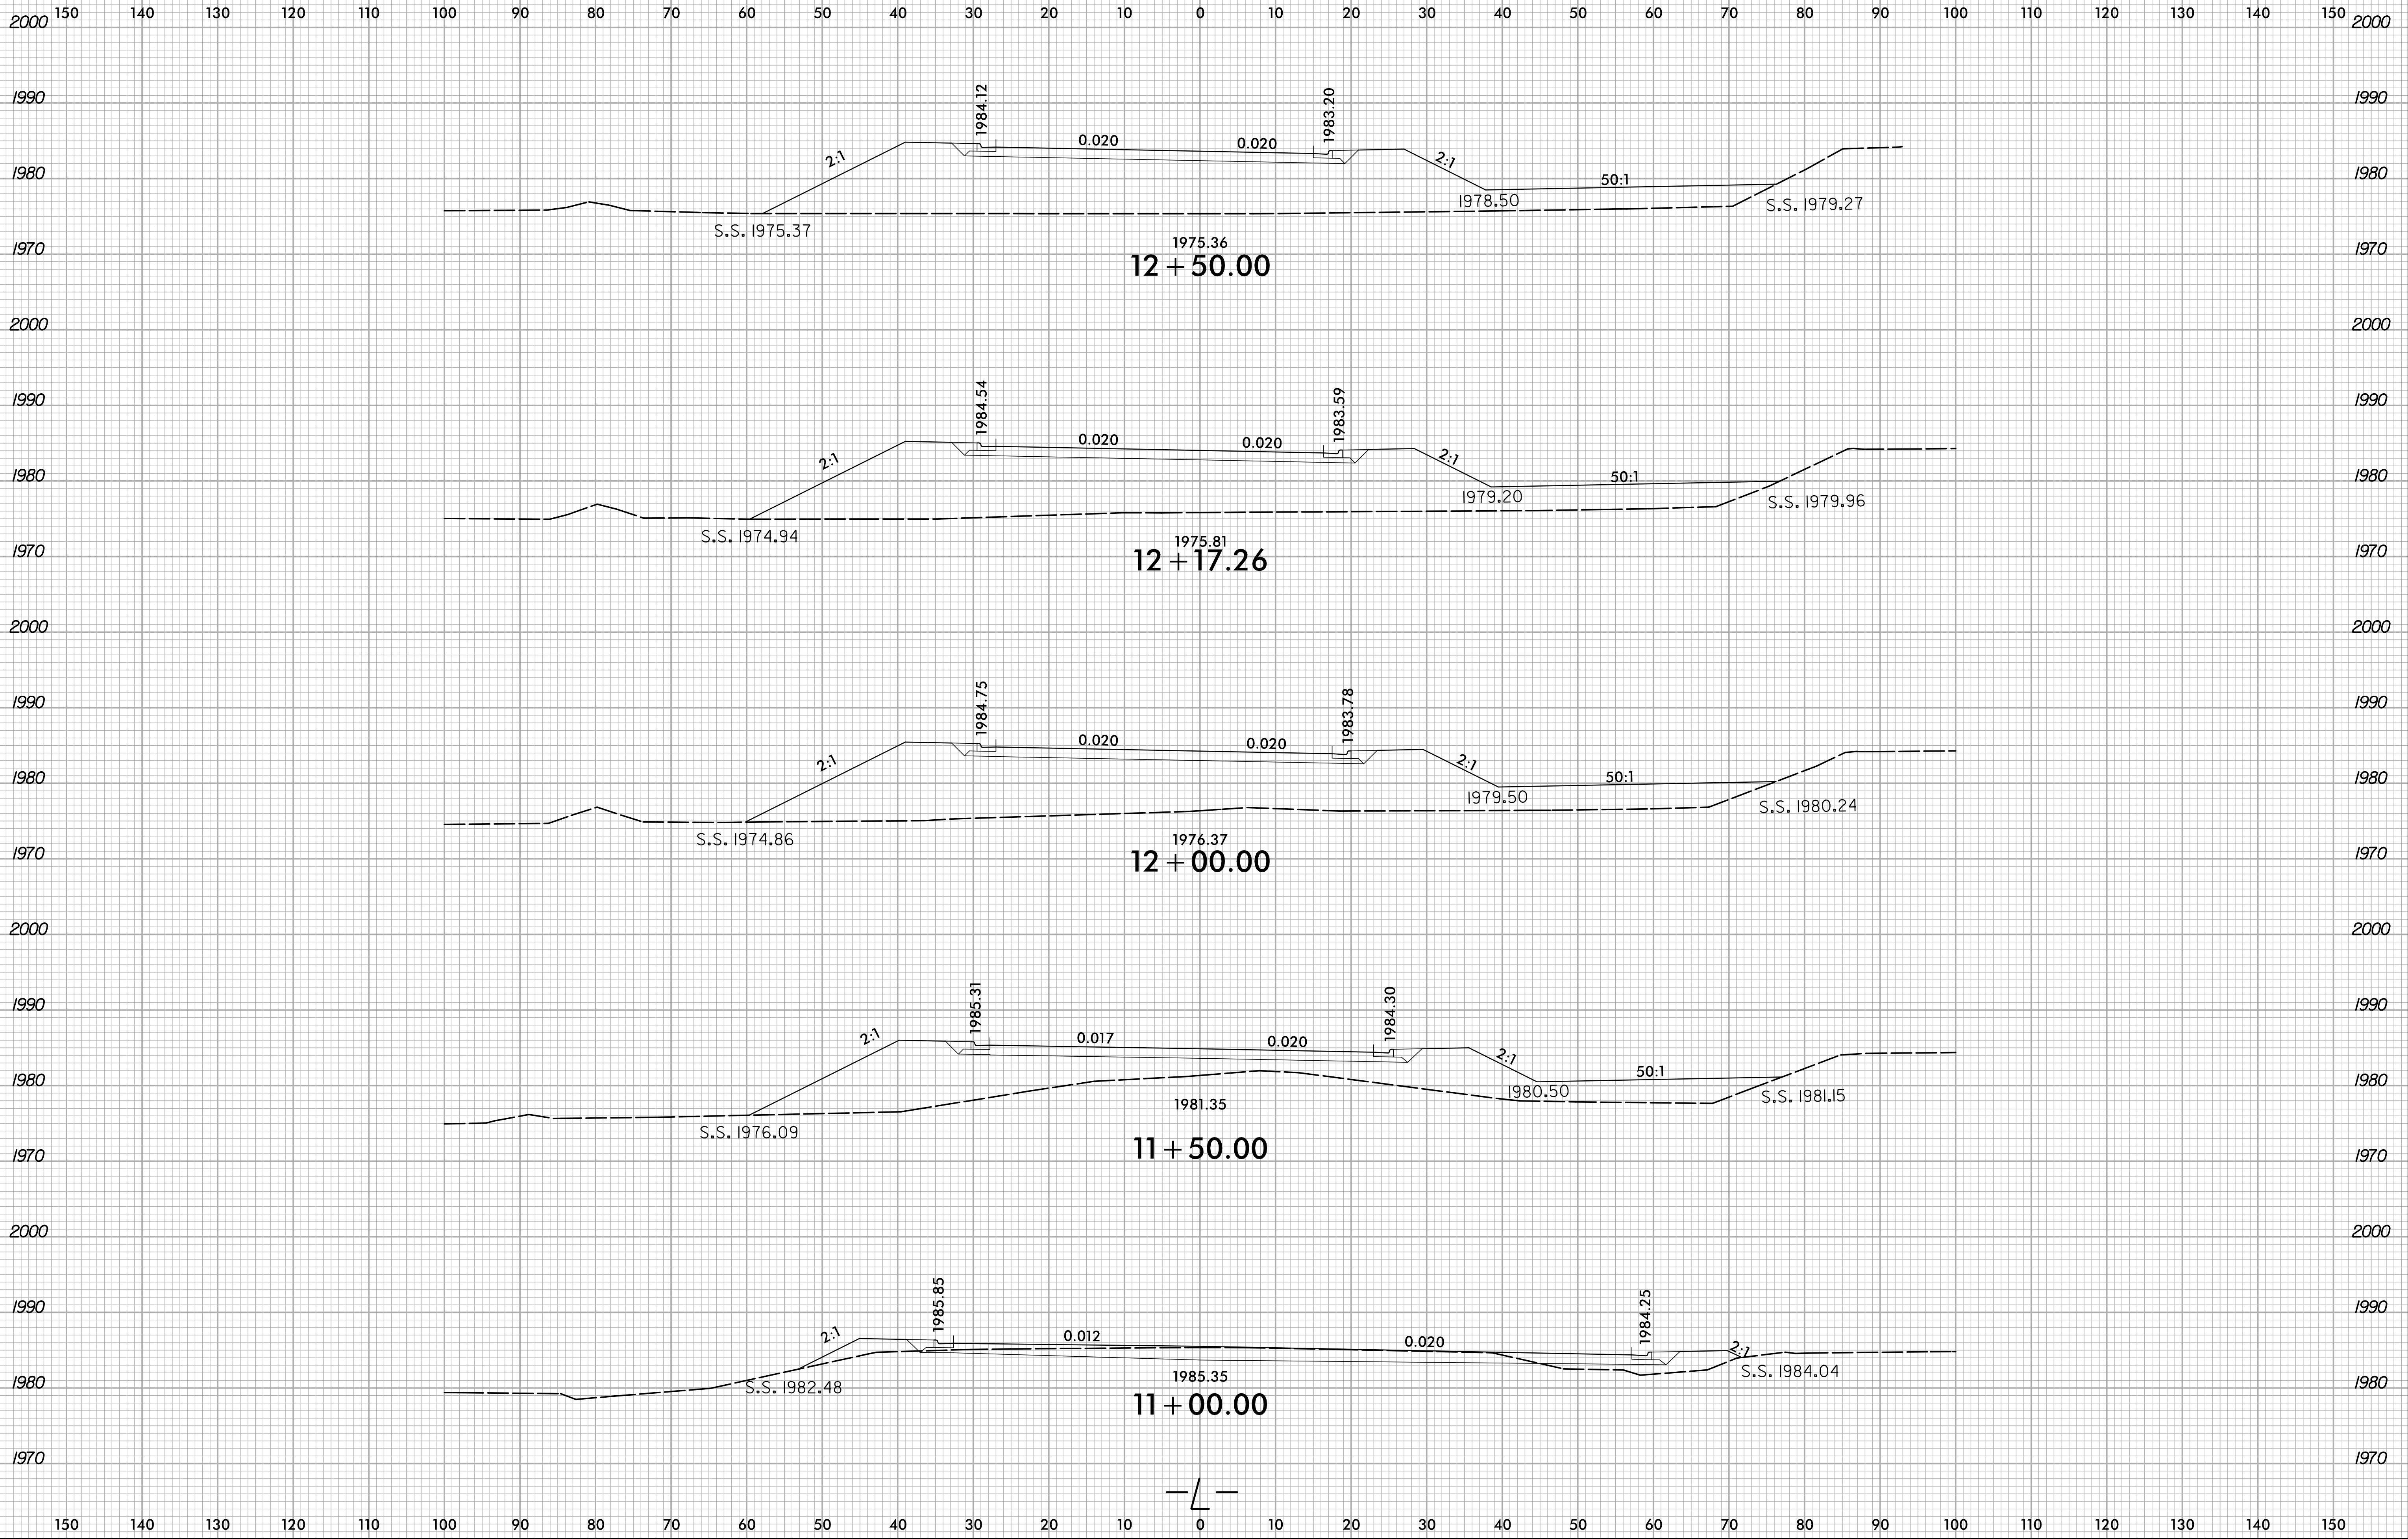

I:\2017\X:\NCDD\U-5866\Roadway\XSC\U-5866_Rdy_xpl.L.dgn







8/23/99

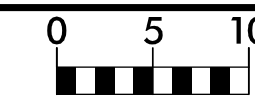

PROJ. REFERENCE NO.
U-5866

SHEET NO.
X-2


150 140 130 120 110 100 90 80 70 60 50 40 30 20 10 0 10 20 30 40 50 60 70 80 90 100 110 120 130 140 150

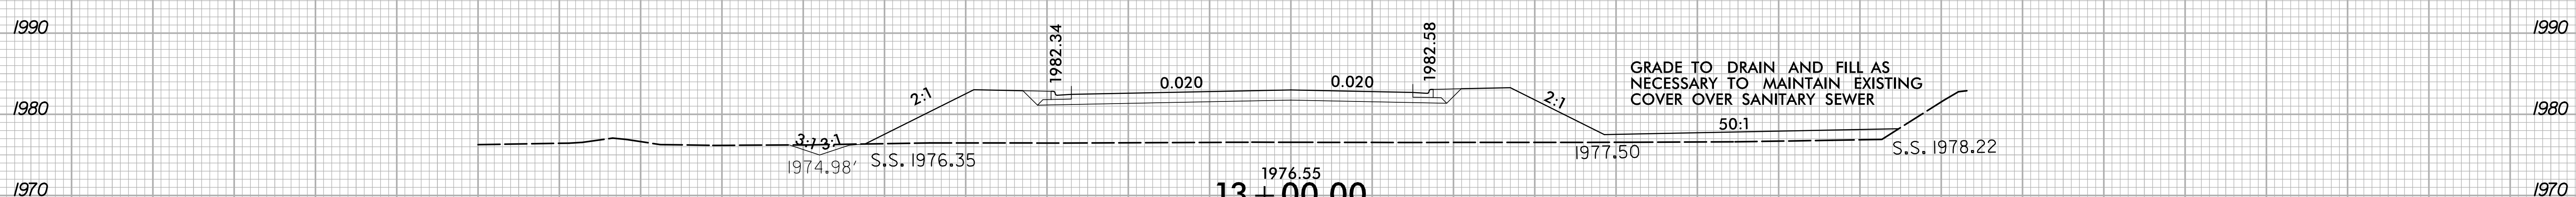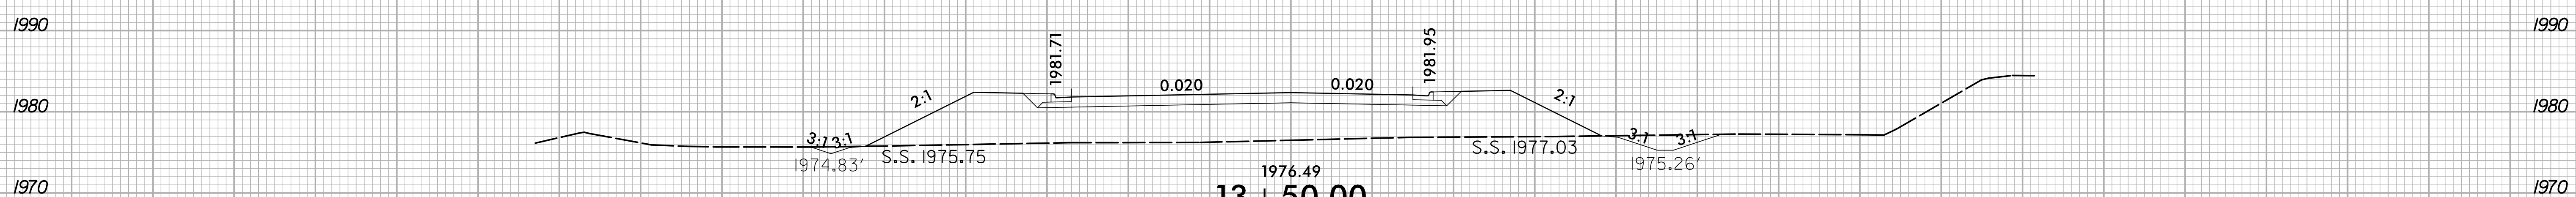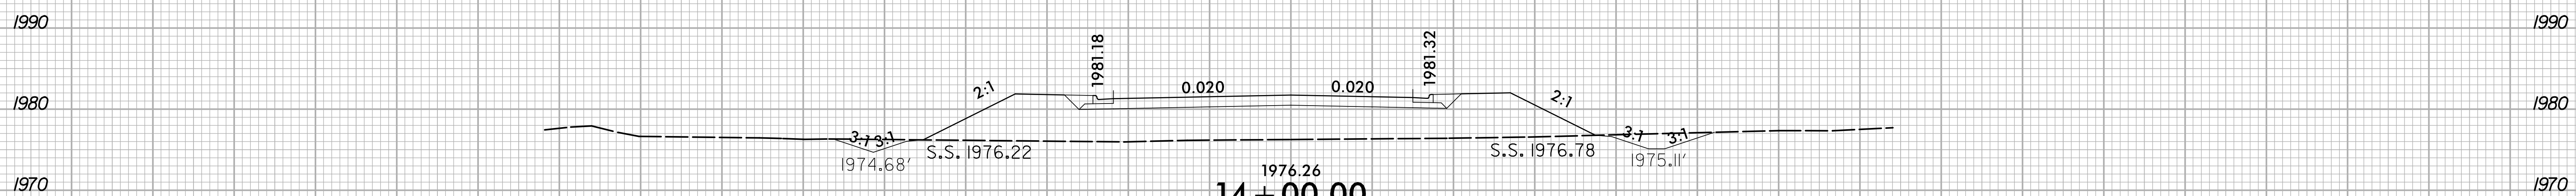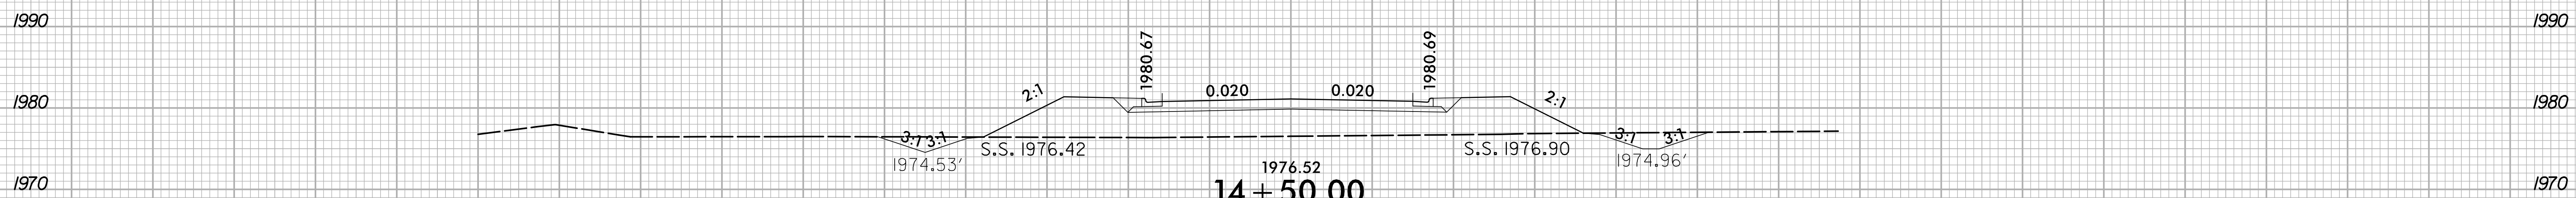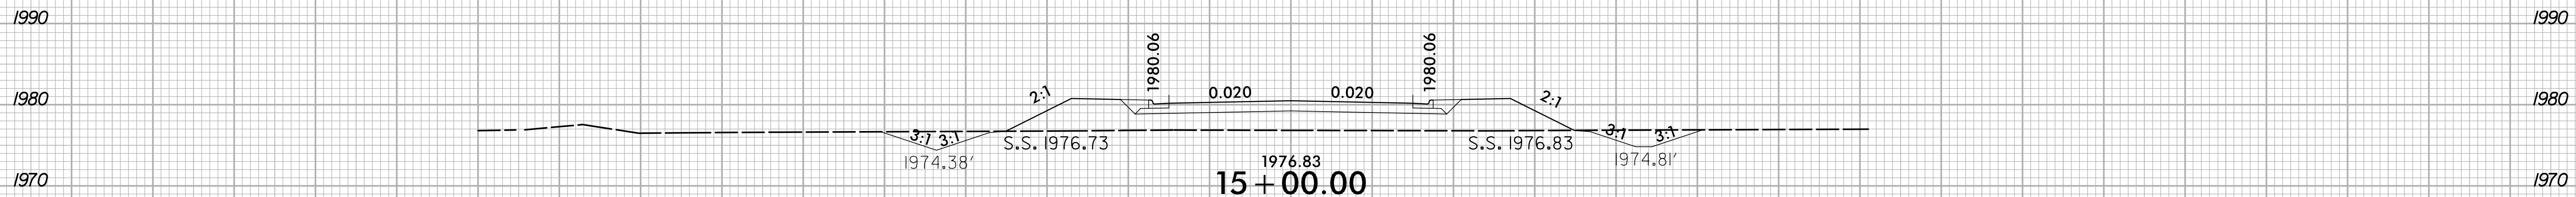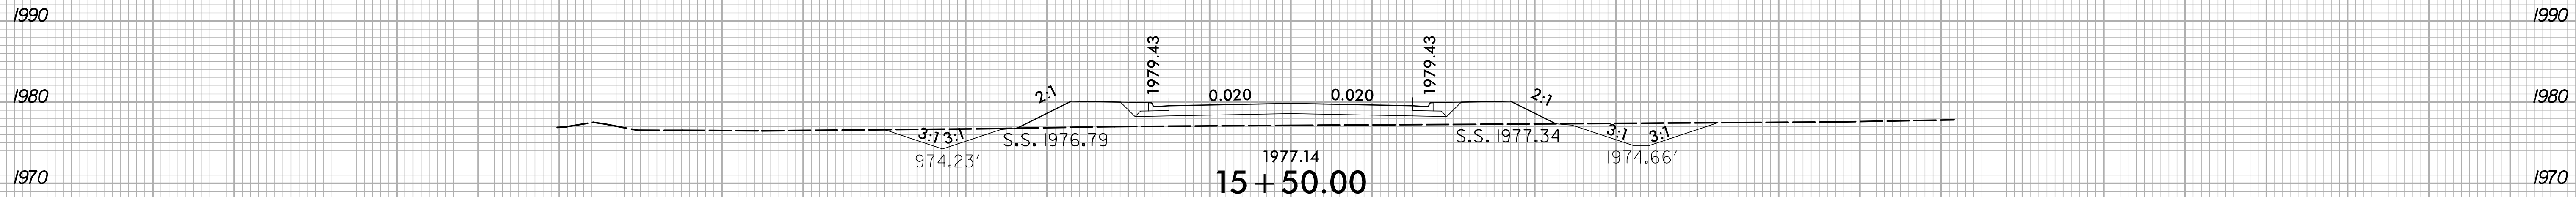

150 140 130 120 110 100 90 80 70 60 50 40 30 20 10 0 10 20 30 40 50 60 70 80 90 100 110 120 130 140 150

I:\2017\X:\NCDD\U-5866\Roadway\XSC\U-5866_Rdy_xpl.L.dgn
User:smblv

8/23/99




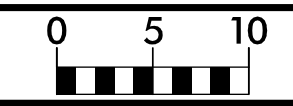


PROJ. REFERENCE NO.
U-5866



SHEET NO.
X-4

150 140 130 120 110 100 90 80 70 60 50 40 30 20 10 0 10 20 30 40 50 60 70 80 90 100 110 120 130 140 150

END BRIDGE 21+36.44

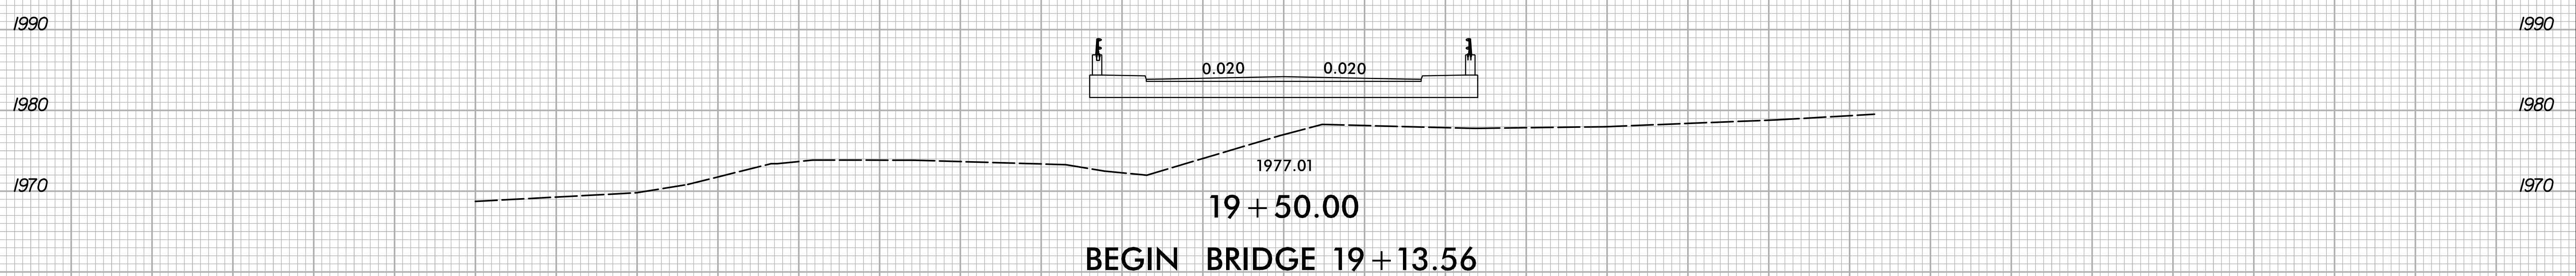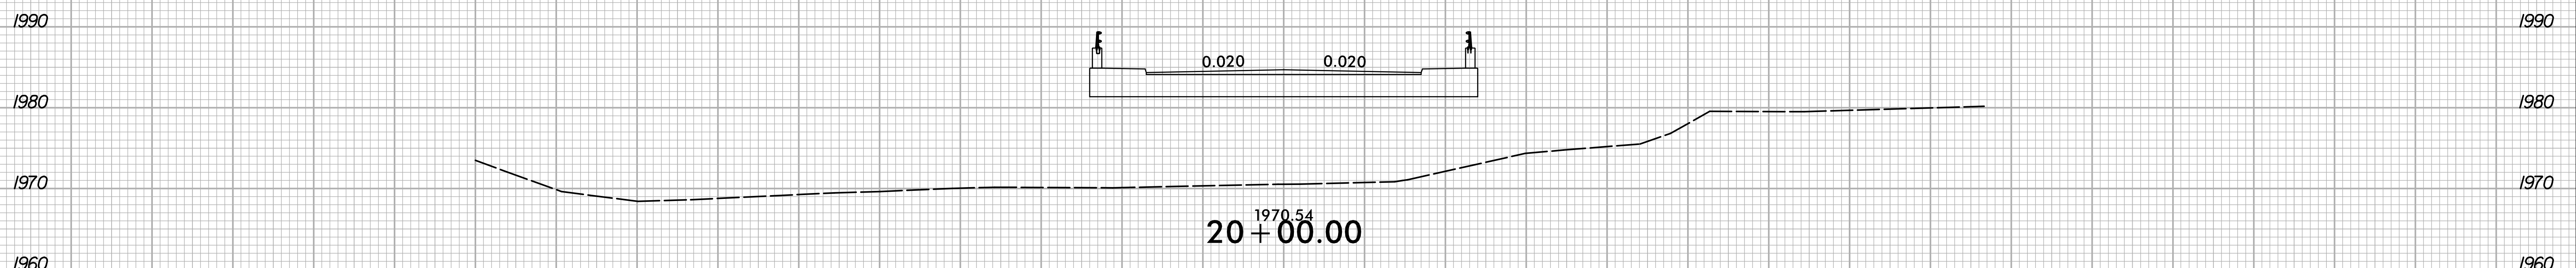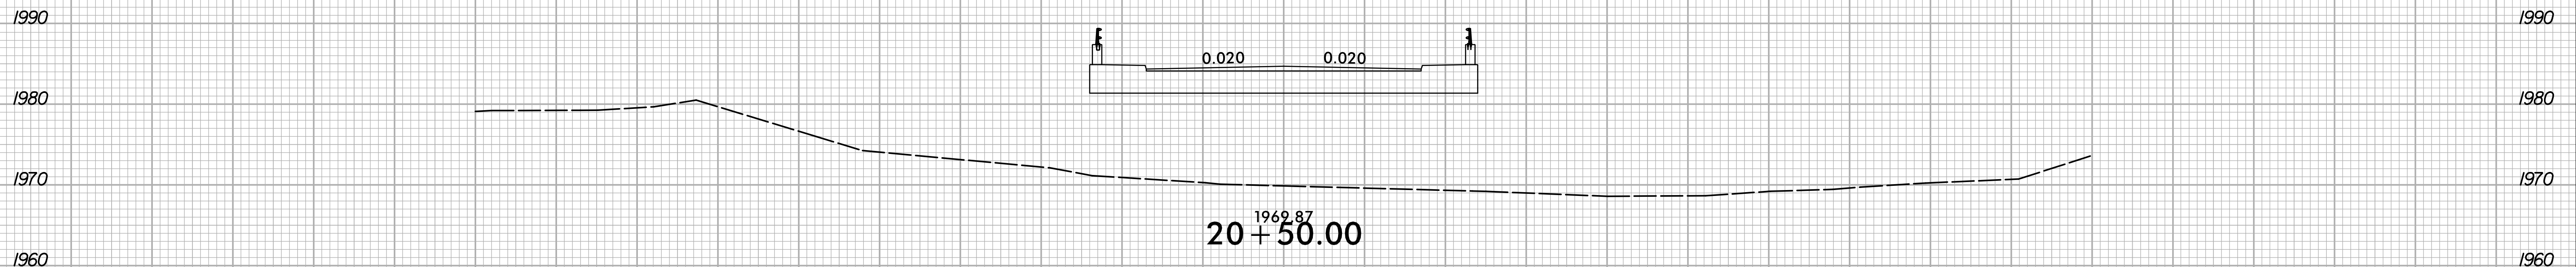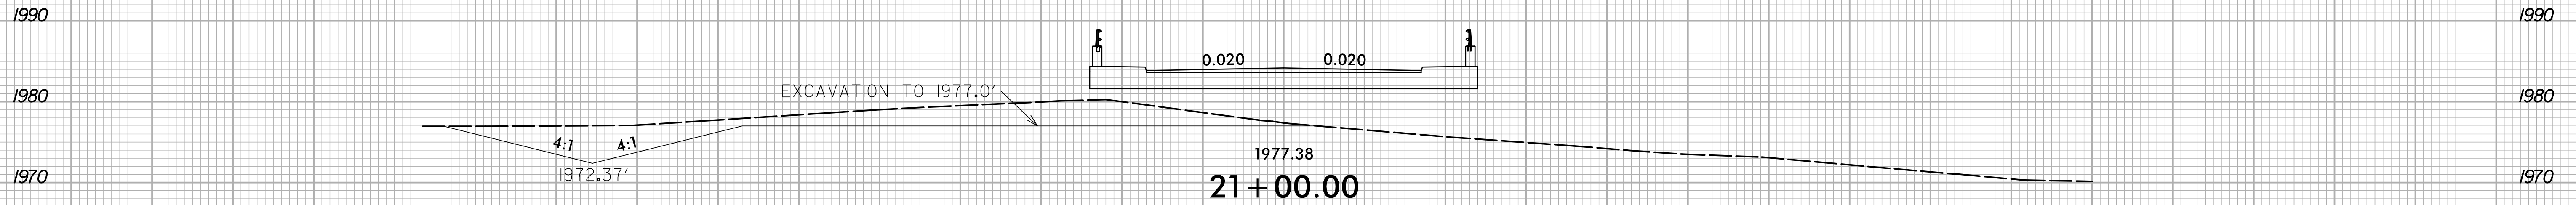


BEGIN BRIDGE 19+13.56

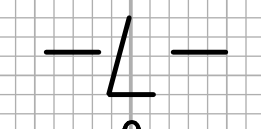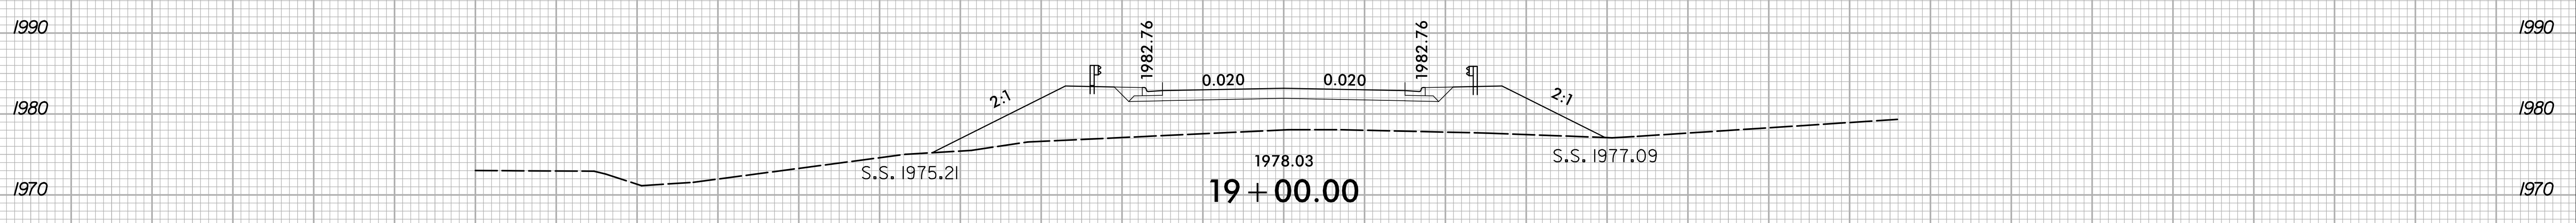

150 140 130 120 110 100 90 80 70 60 50 40 30 20 10 0 10 20 30 40 50 60 70 80 90 100 110 120 130 140 150

I:\2017\X:\NCDD\U-5866\Roadway\XSC\U-5866_Rdy_xp1.L.dgn
User:smblv11


8/23/99

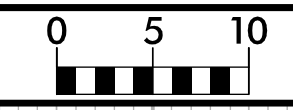

PROJ. REFERENCE NO.
U-5866

SHEET NO.
X-5


150 140 130 120 110 100 90 80 70 60 50 40 30 20 10 0 10 20 30 40 50 60 70 80 90 100 110 120 130 140 150

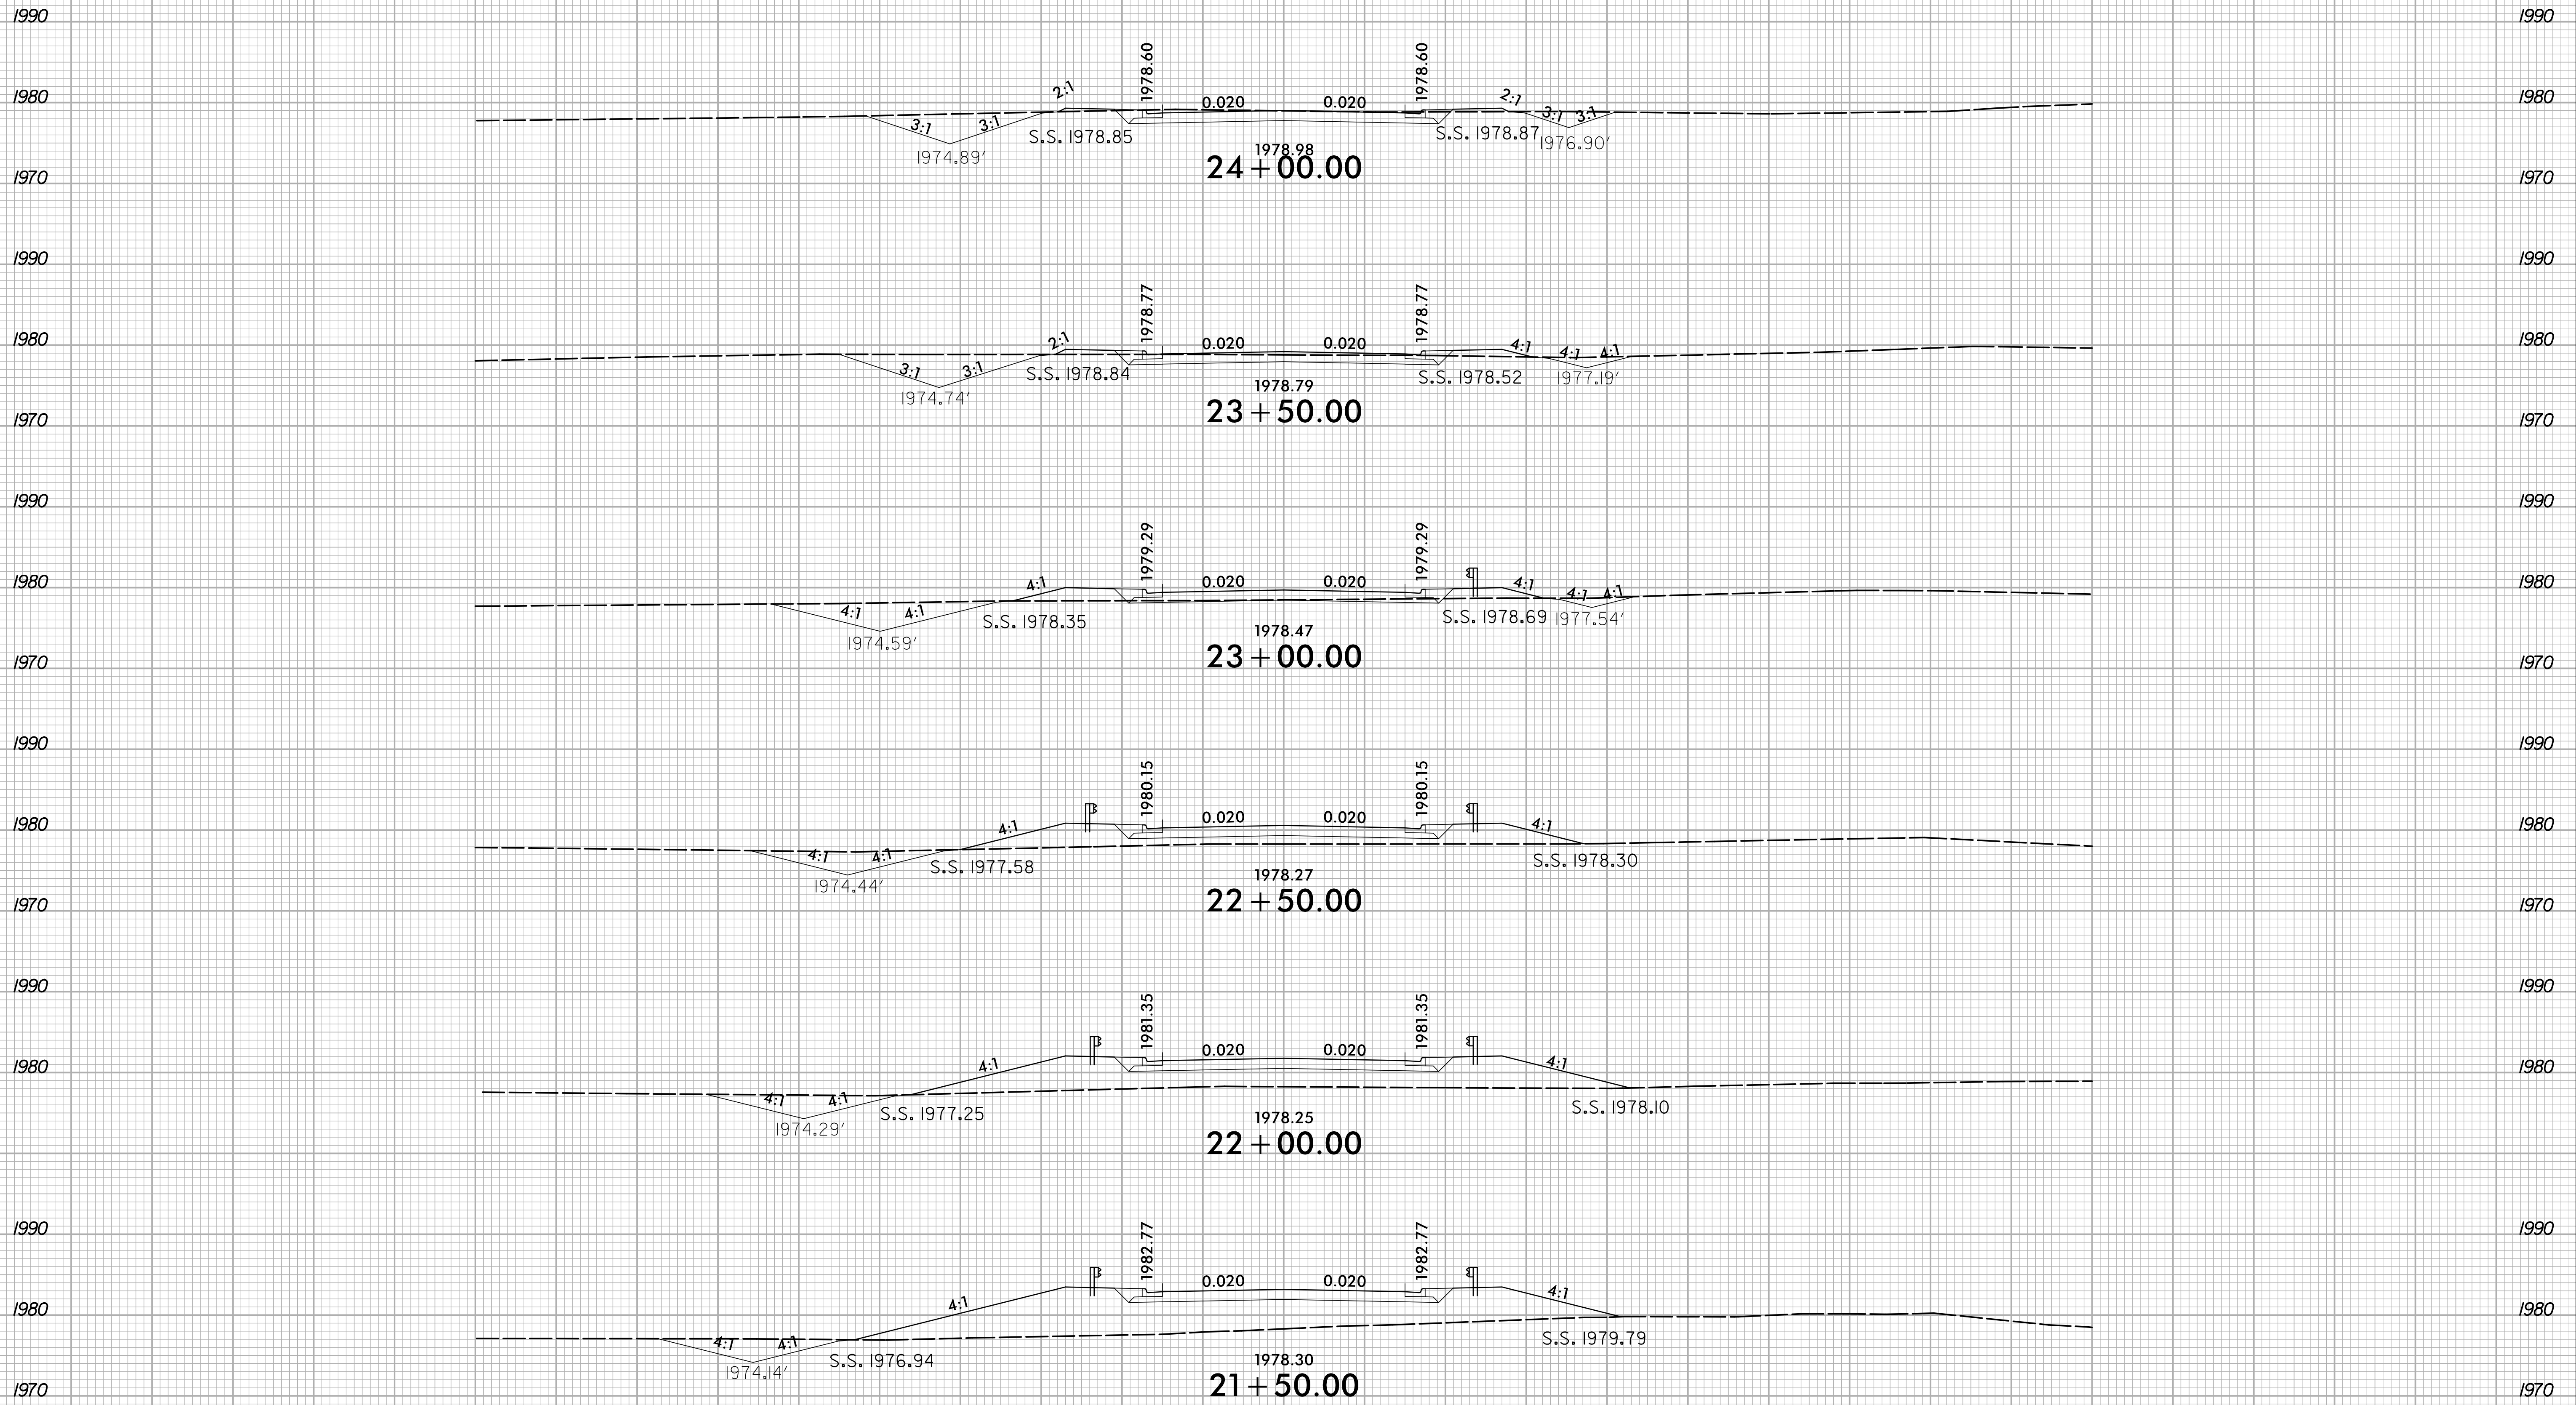

150 140 130 120 110 100 90 80 70 60 50 40 30 20 10 0 10 20 30 40 50 60 70 80 90 100 110 120 130 140 150


I:\2017\X:\NCDD\U-5866\Roadway\XSC\U-5866_Rdy_xpl.L.dgn
User:smblvln

8/23/99

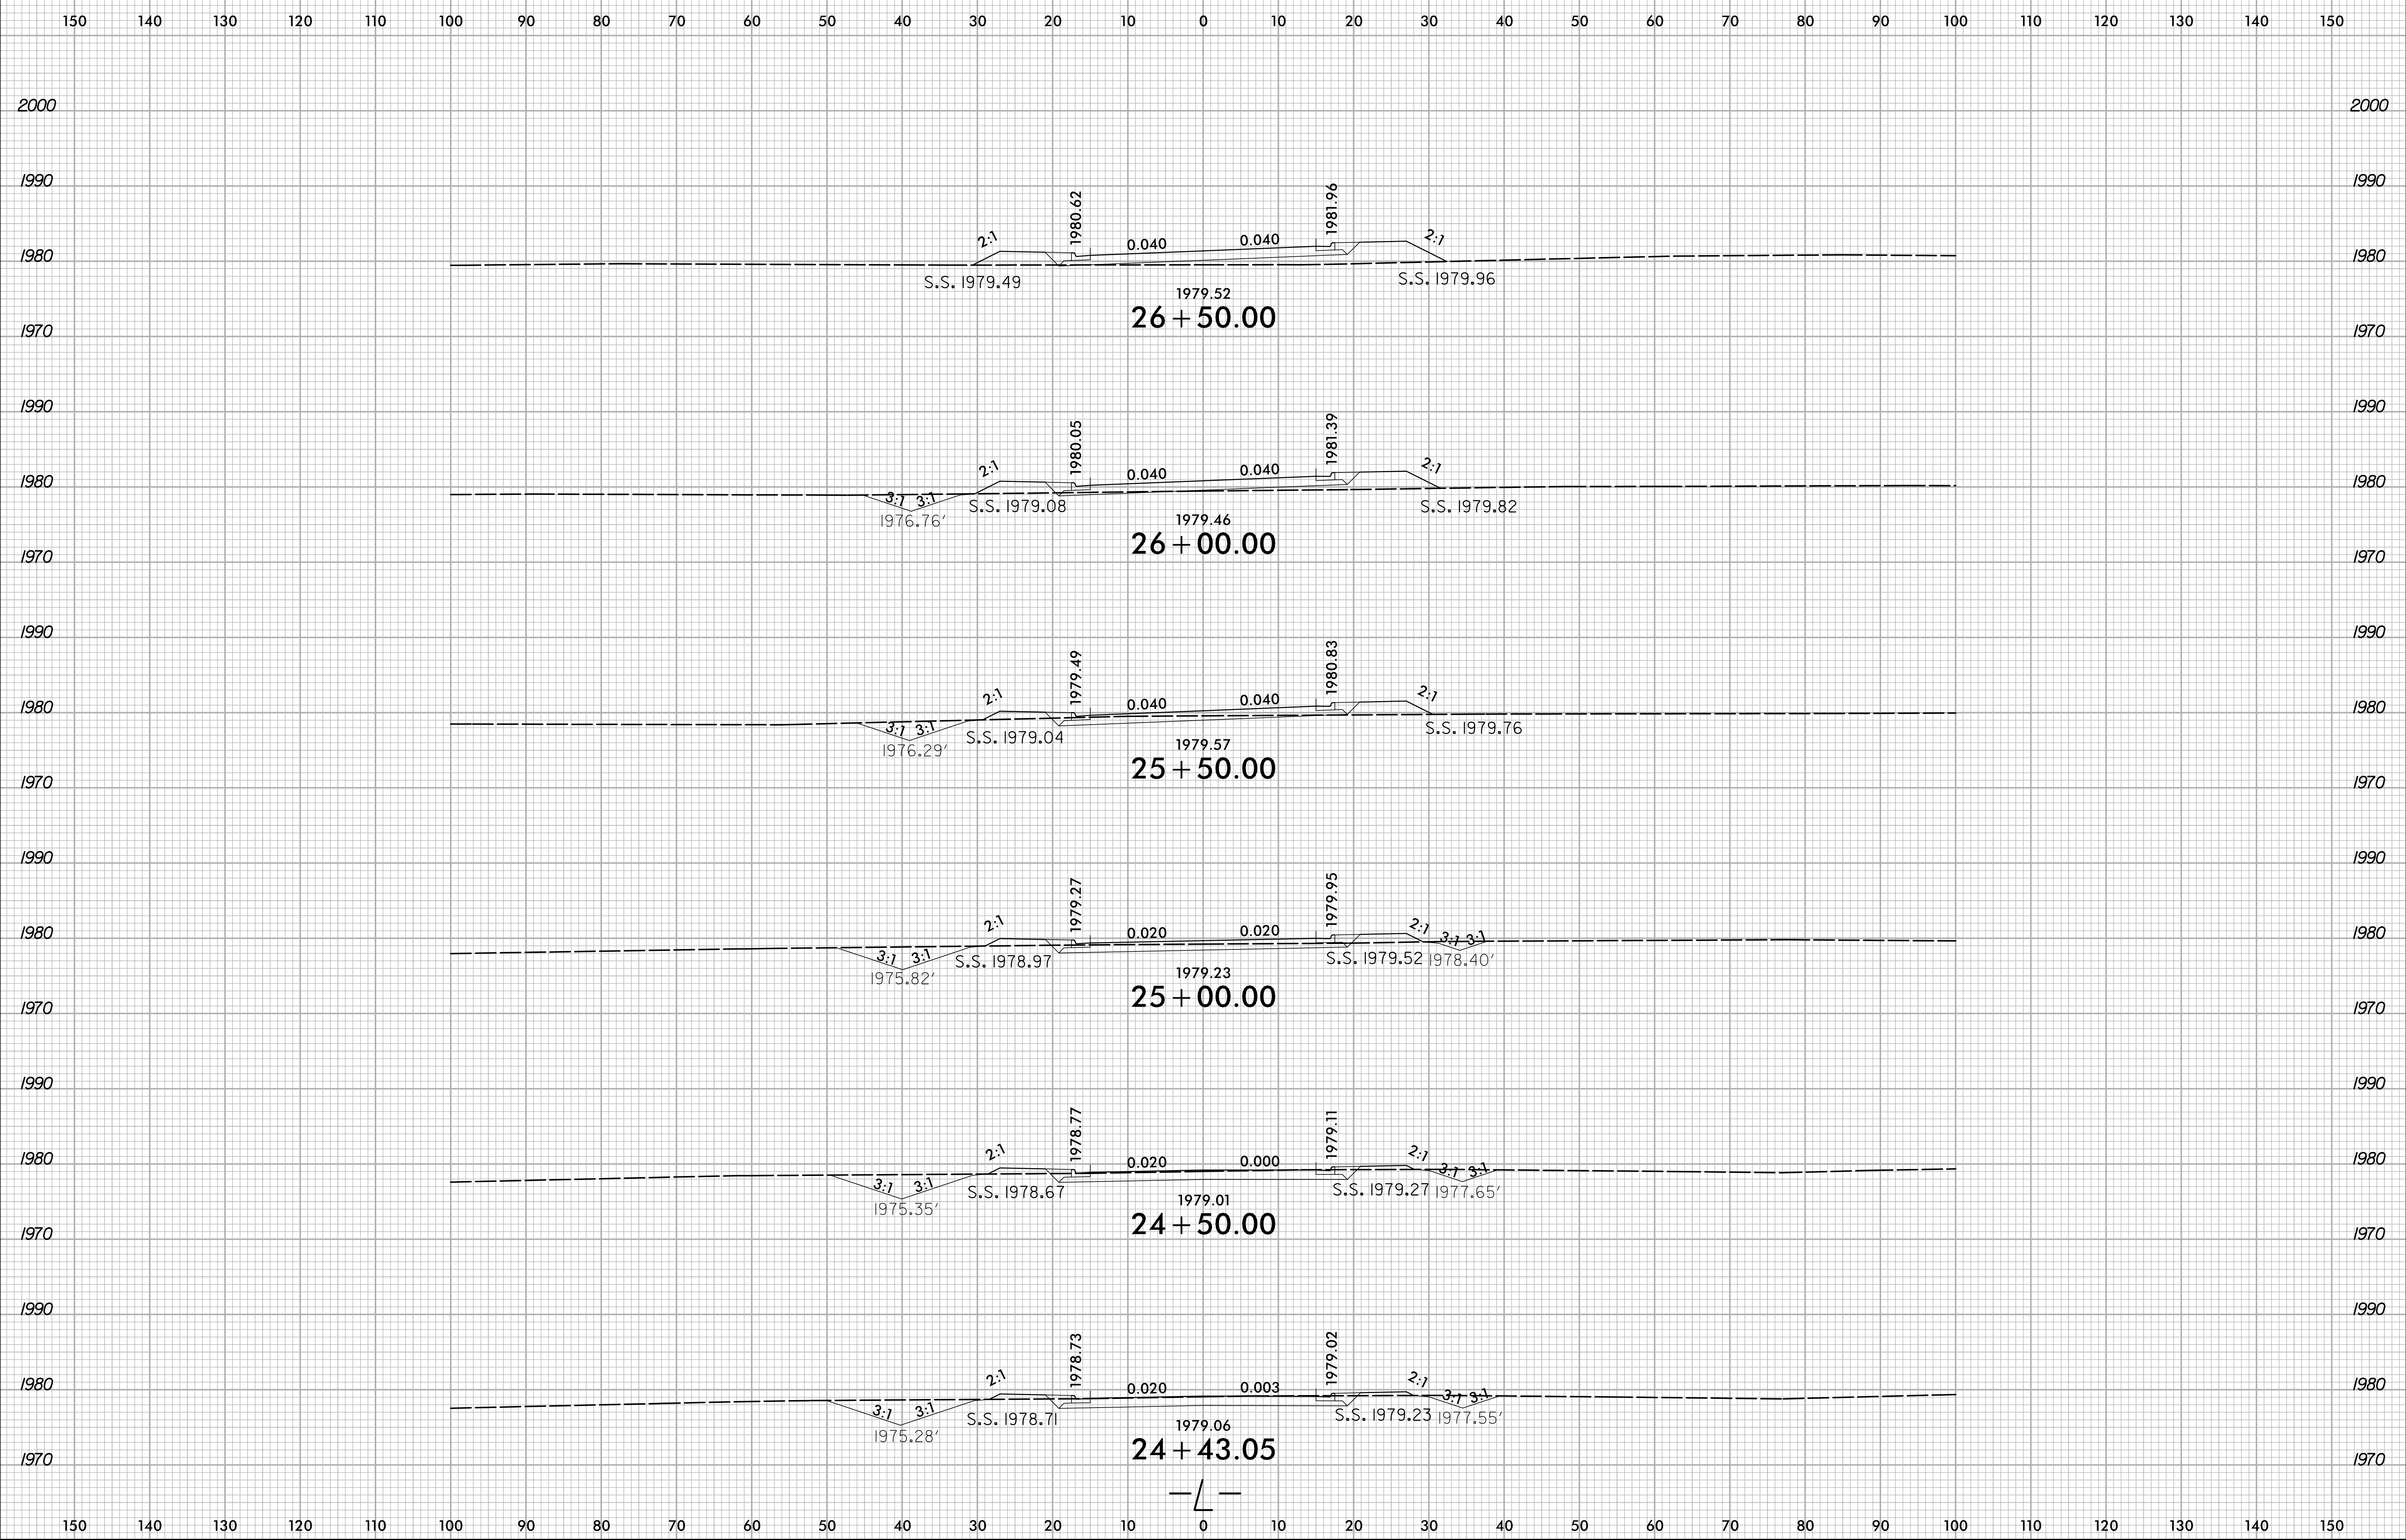

I:\2017\X:\NCDD\U-5866\Roadway\XSC\U-5866_Rdy_xpl.L.dgn
User:smblvln







8/23/99

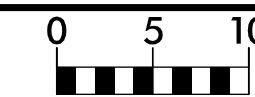

PROJ. REFERENCE NO.
U-5866

SHEET NO.
X-7


150 140 130 120 110 100 90 80 70 60 50 40 30 20 10 0 10 20 30 40 50 60 70 80 90 100 110 120 130 140 150

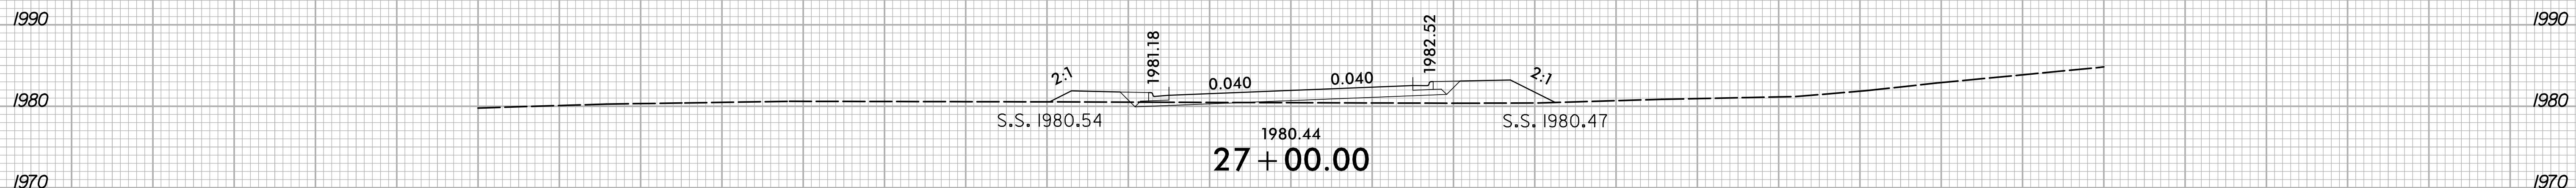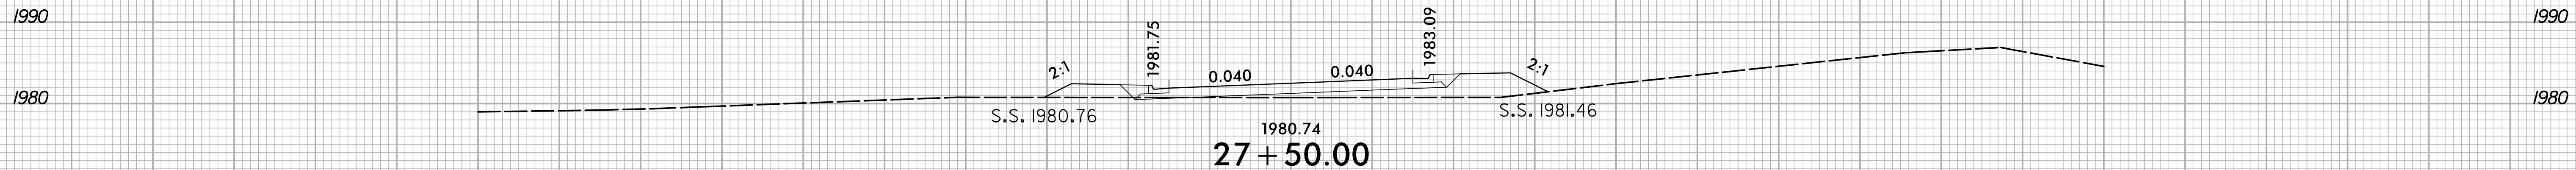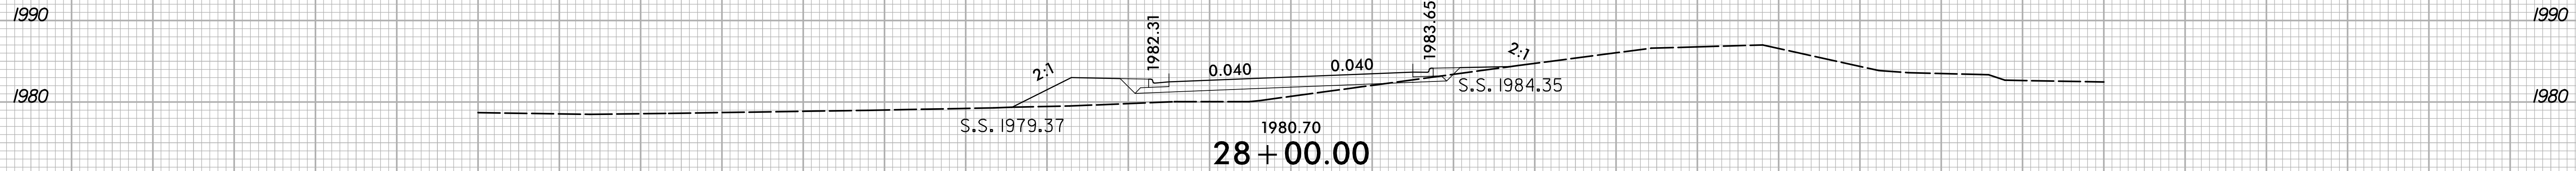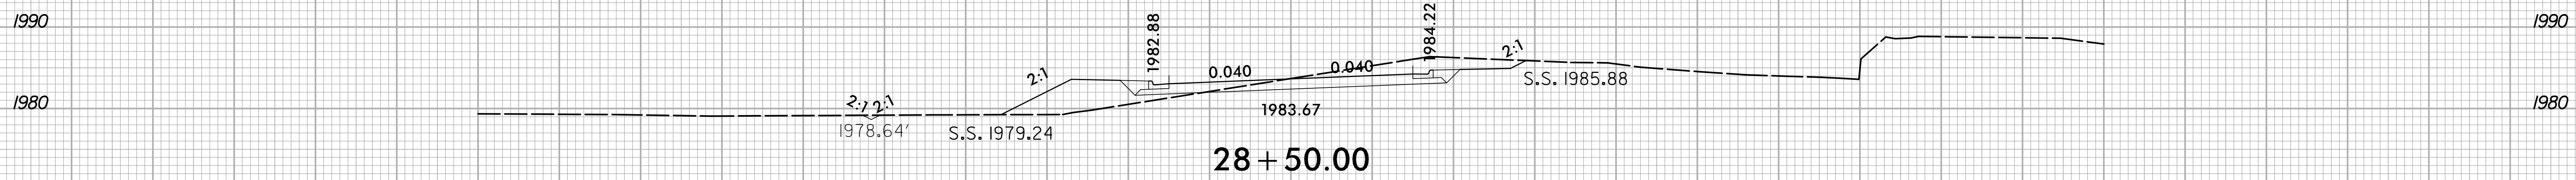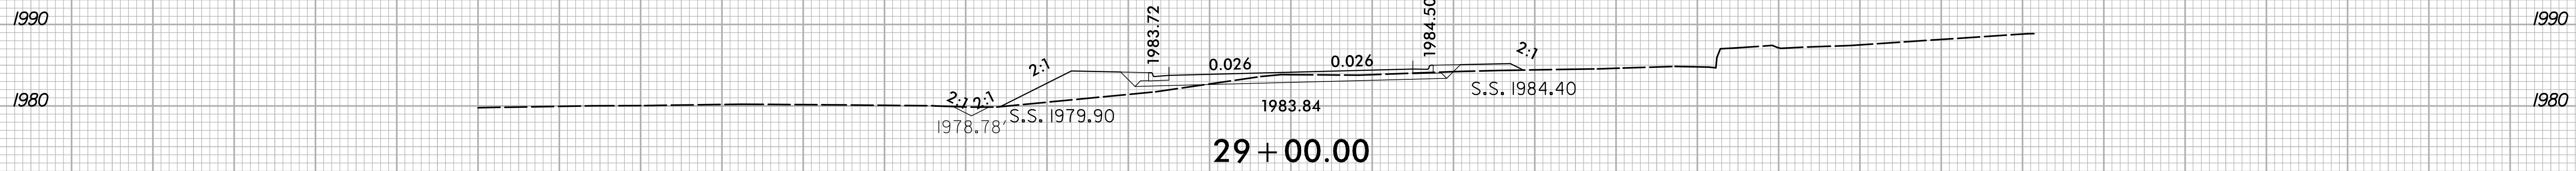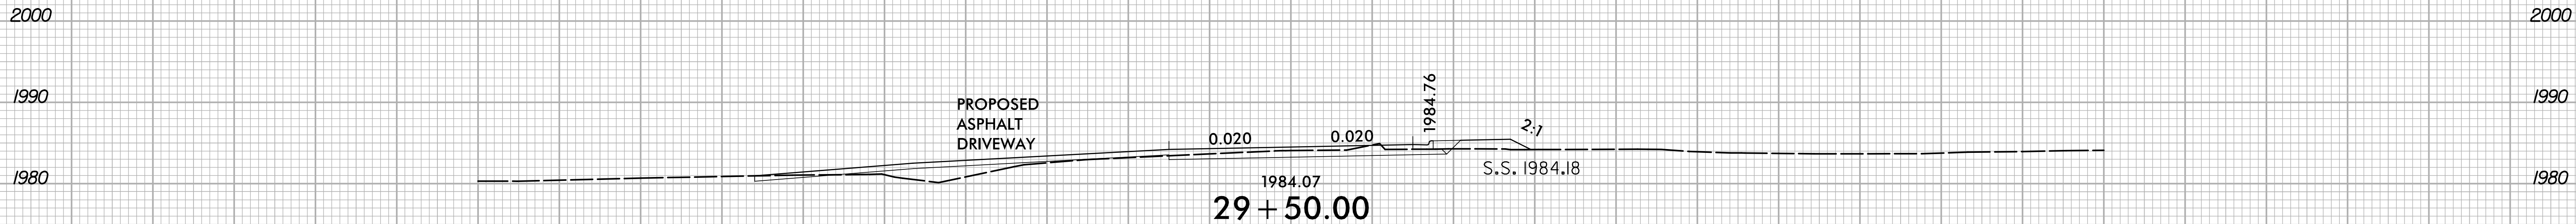

150 140 130 120 110 100 90 80 70 60 50 40 30 20 10 0 10 20 30 40 50 60 70 80 90 100 110 120 130 140 150

I:\2017\X:\CADD\U-5866\Roadway\XSC\U-5866_Rdy_xpl.L.dgn
User:smblv



8/23/99

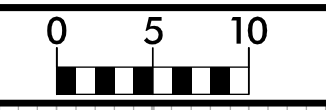

PROJ. REFERENCE NO.
U-5866

SHEET NO.
X-8


150 140 130 120 110 100 90 80 70 60 50 40 30 20 10 0 10 20 30 40 50 60 70 80 90 100 110 120 130 140 150

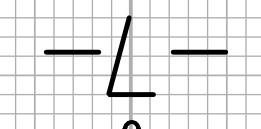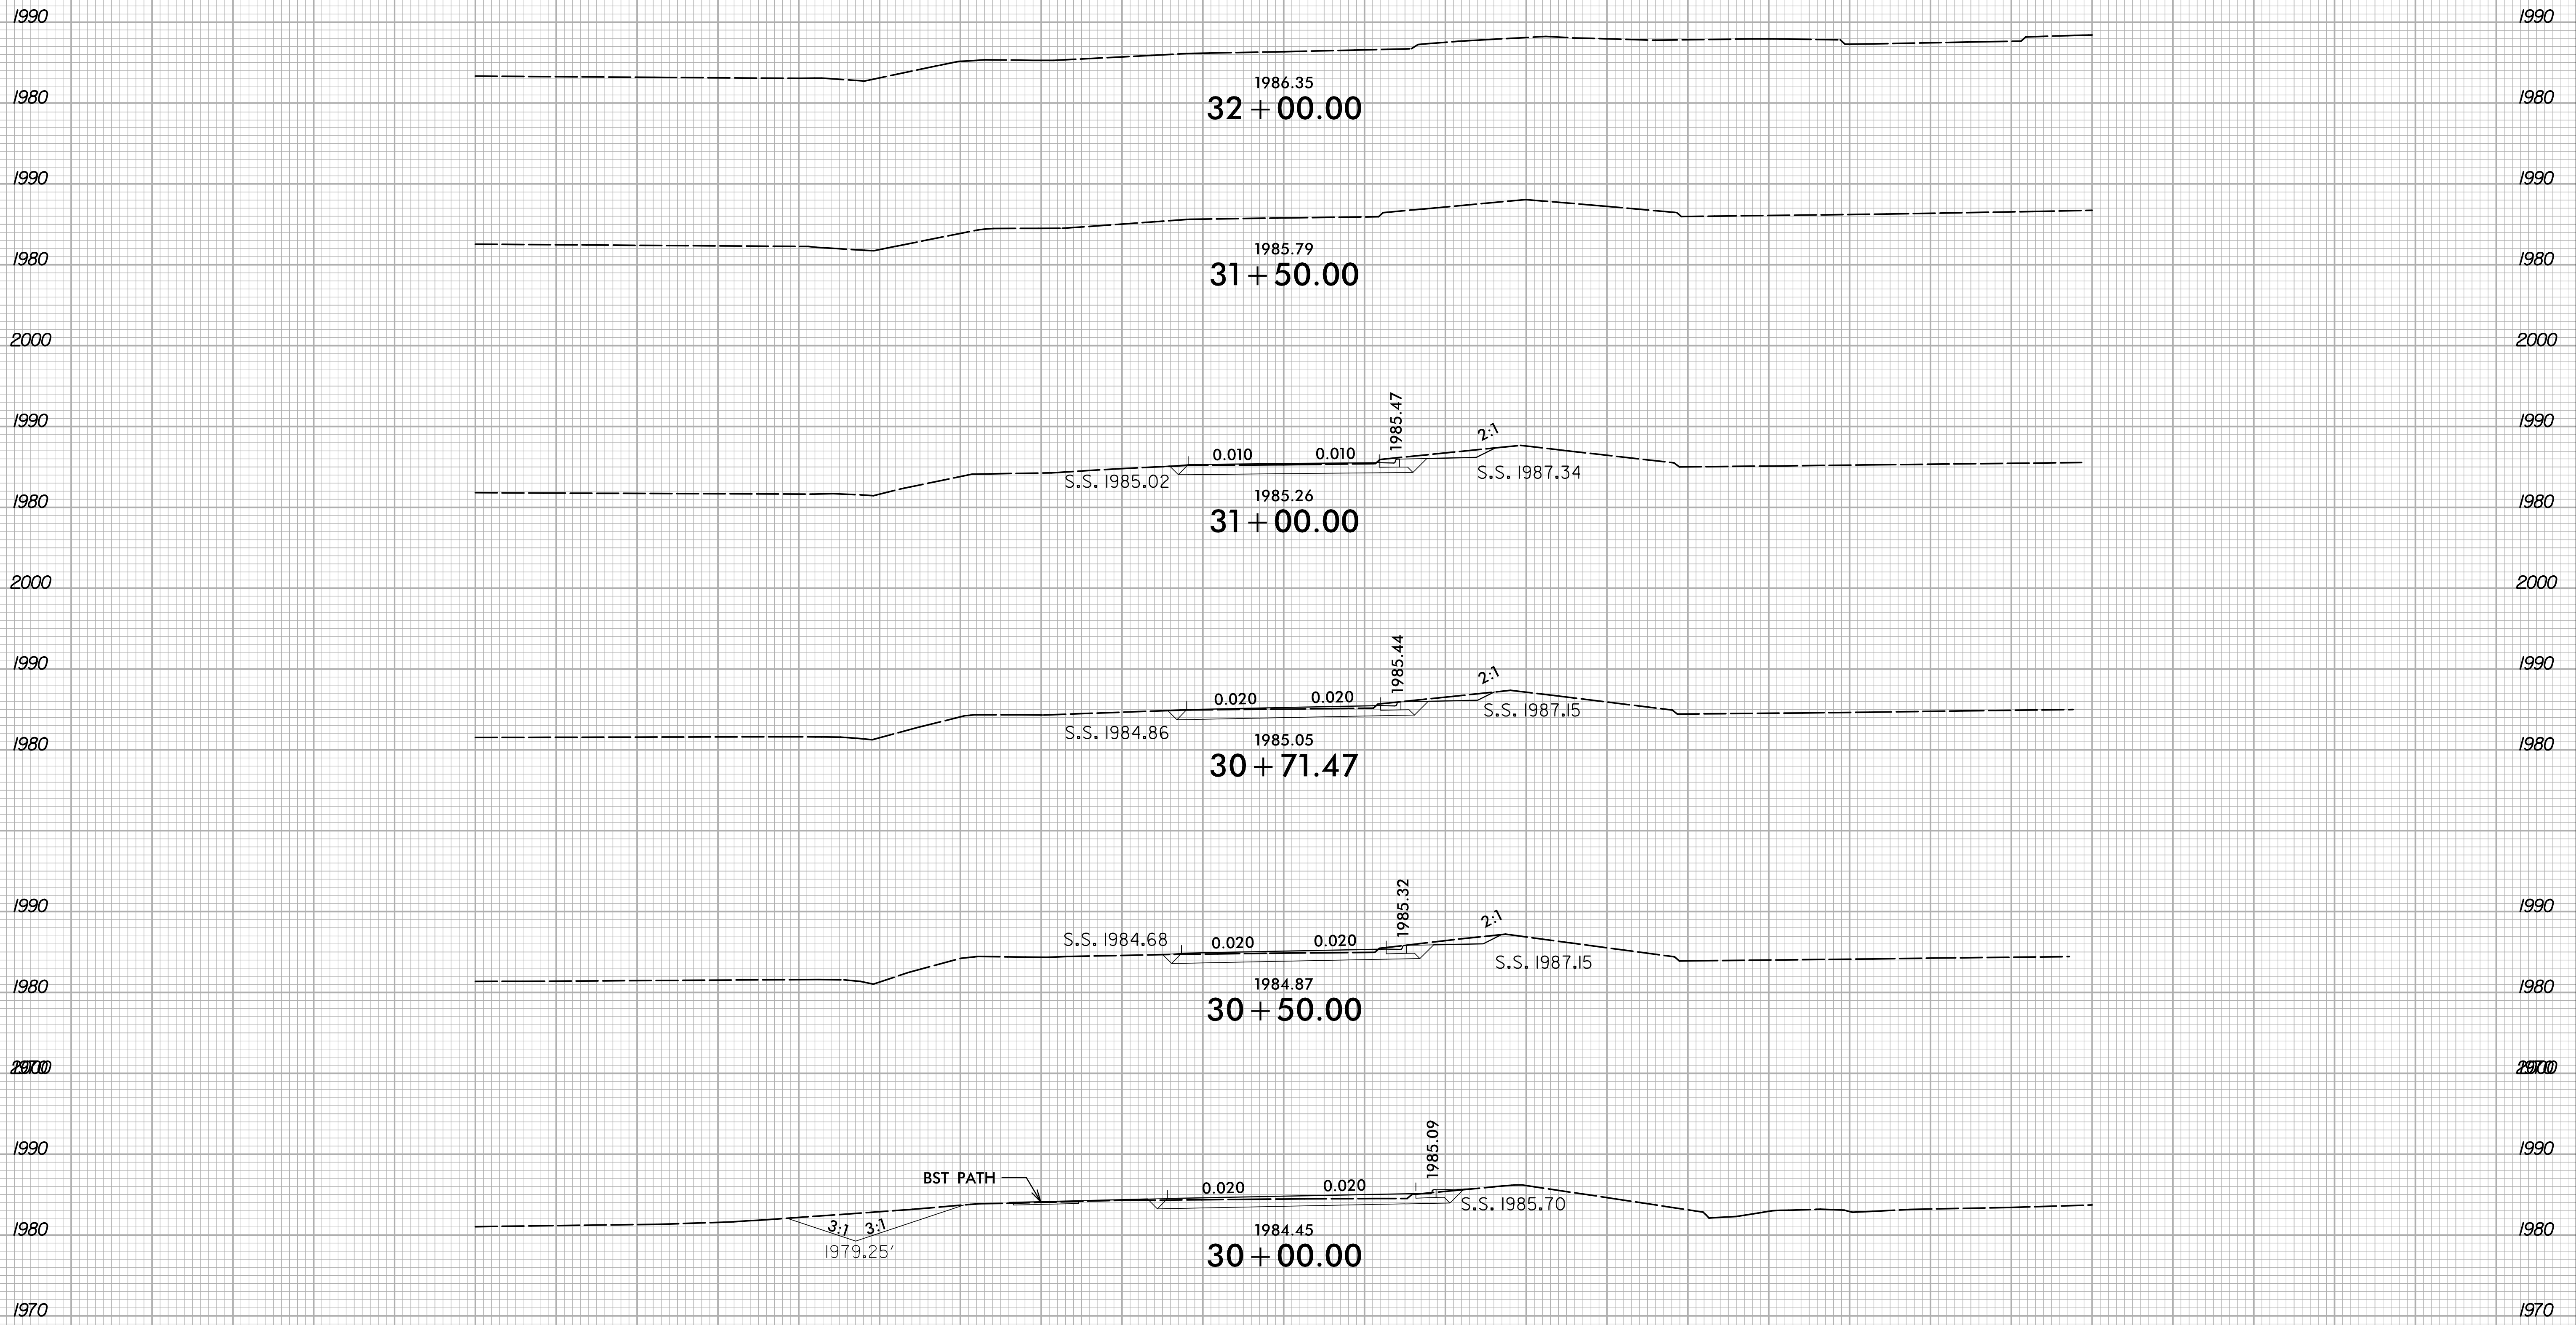

150 140 130 120 110 100 90 80 70 60 50 40 30 20 10 0 10 20 30 40 50 60 70 80 90 100 110 120 130 140 150

I:\2017\X:\NCDD\U-5866\Roadway\XSC\U-5866_Rdy_xpL.L.dgn
User:smblvln


8/23/99

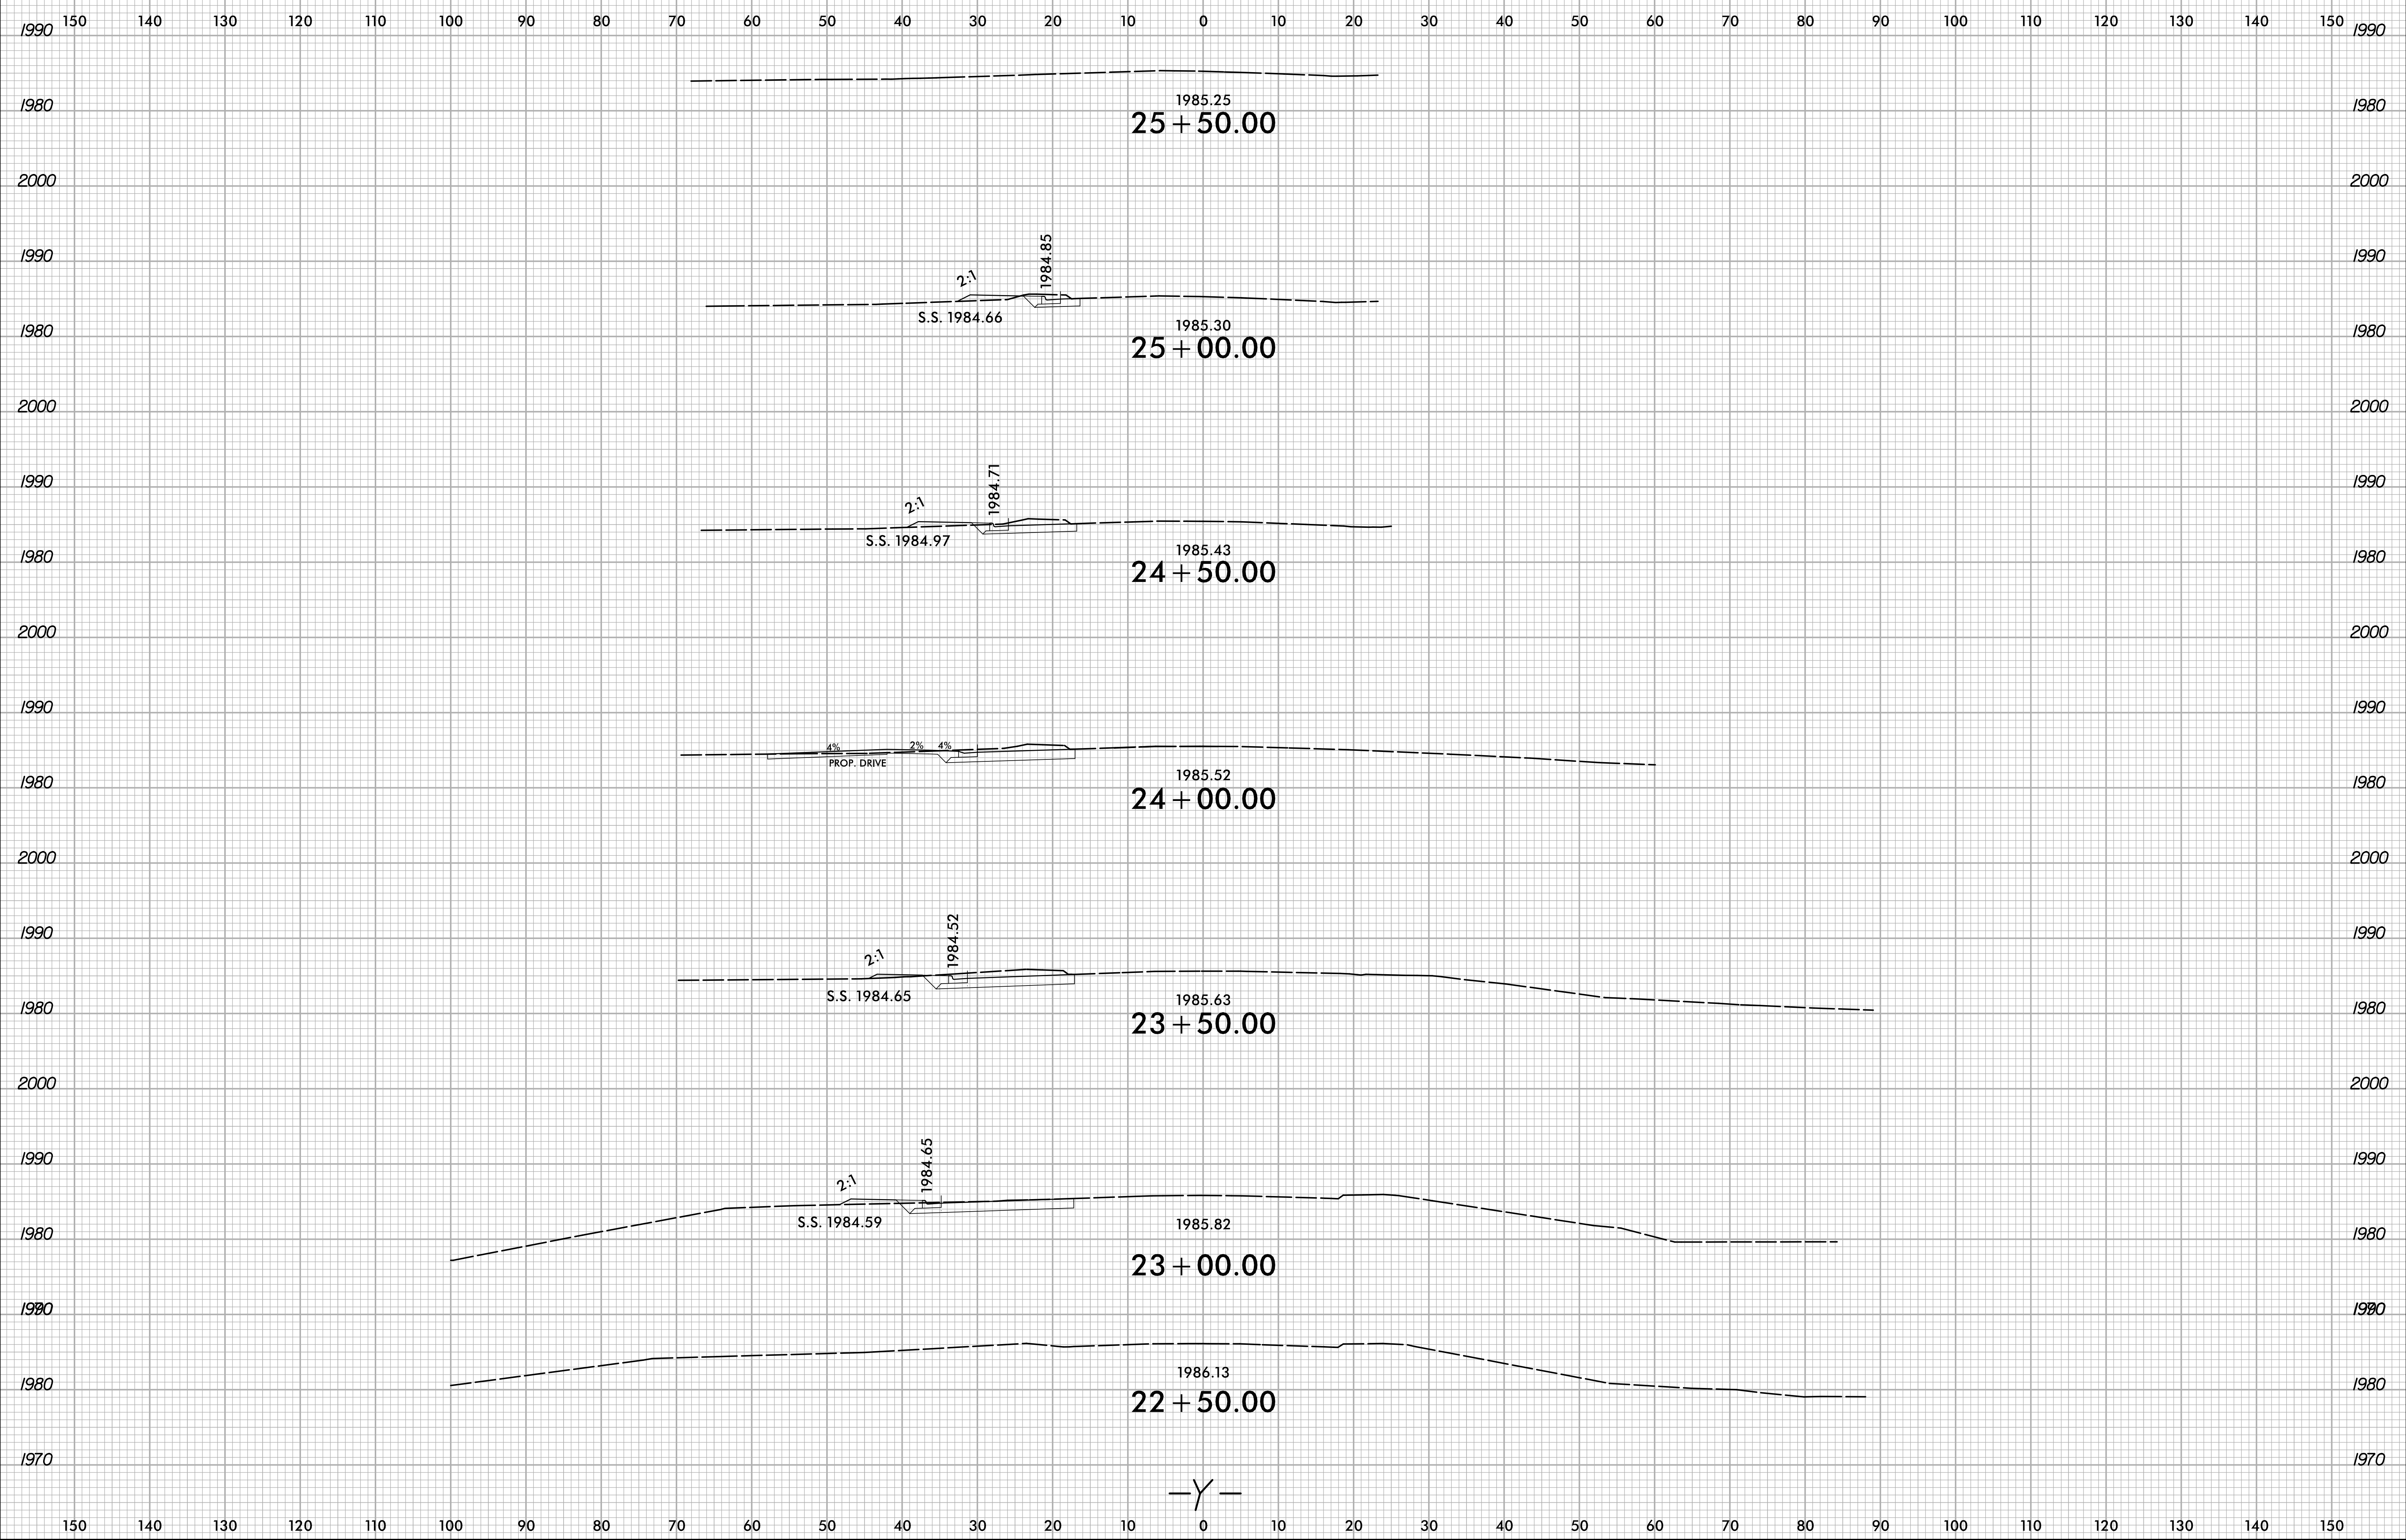

I:\2017\X:\CDD\U-5866\Roadway\XSC\U-5866_RdJ_xpL_Y.dgn

-Y-


8/23/99

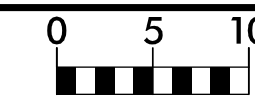

PROJ. REFERENCE NO.
U-5866

SHEET NO.
X-10

150 140 130 120 110 100 90 80 70 60 50 40 30 20 10 0 10 20 30 40 50 60 70 80 90 100 110 120 130 140 150

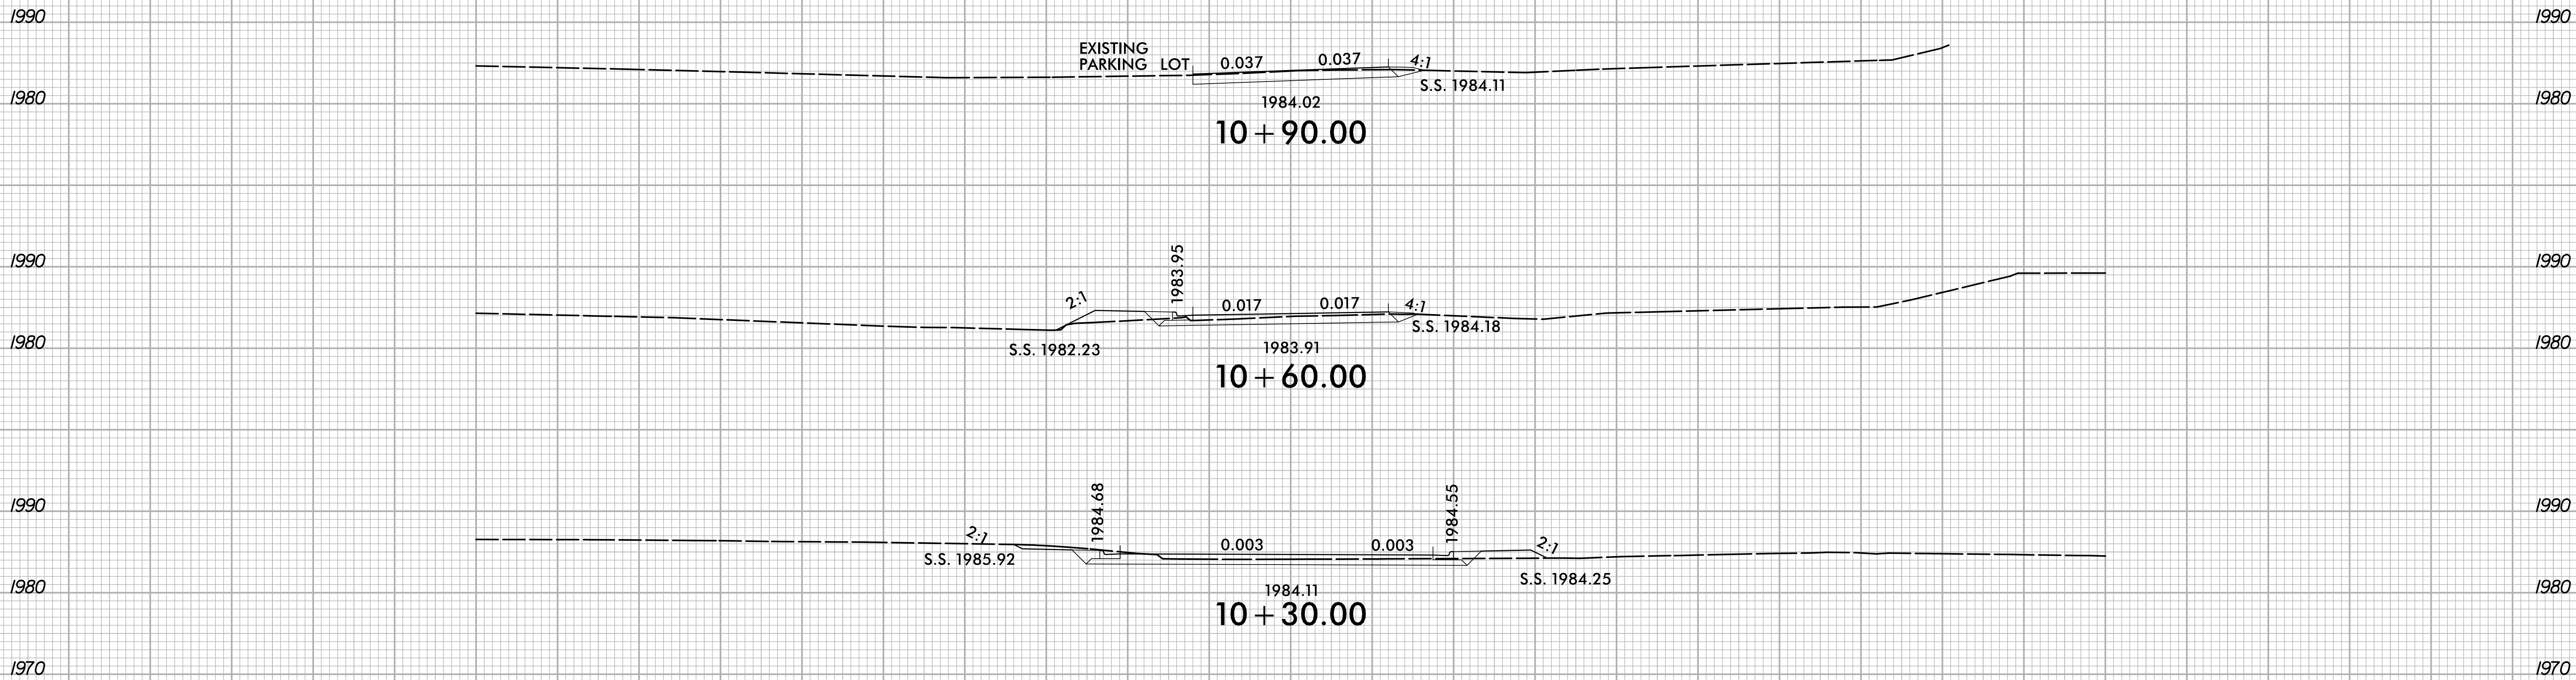

-DRI-

150 140 130 120 110 100 90 80 70 60 50 40 30 20 10 0 10 20 30 40 50 60 70 80 90 100 110 120 130 140 150

I:\2017\X:\NCDD\U-5866\Roadway\XSC\U-5866_Rdy_xpl_DRI.dgn
User:smblvln