

**This electronic collection of documents is provided
for the convenience of the user
and is Not a Certified Document –**

**The documents contained herein were originally issued
and sealed by the individuals whose names and license
numbers appear on each page, on the dates appearing
with their signature on that page.**

**This file or an individual page
shall not be considered a certified document.**

CROSS SECTION INDEX

ALIGNMENT

SHEET NUMBERS

-L187-

X-1 THRU X-4

-L188-

X-5 THRU X-8

-L189-

X-9 THRU X-11

-L190-

X-12 THRU X-15


-DRIVE-

X-16 THRU X-19


-DRIVE2-

X-20

6/23/16


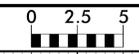


PROJ. REFERENCE NO.	SHEET NO.
BP14.R.002	X-1

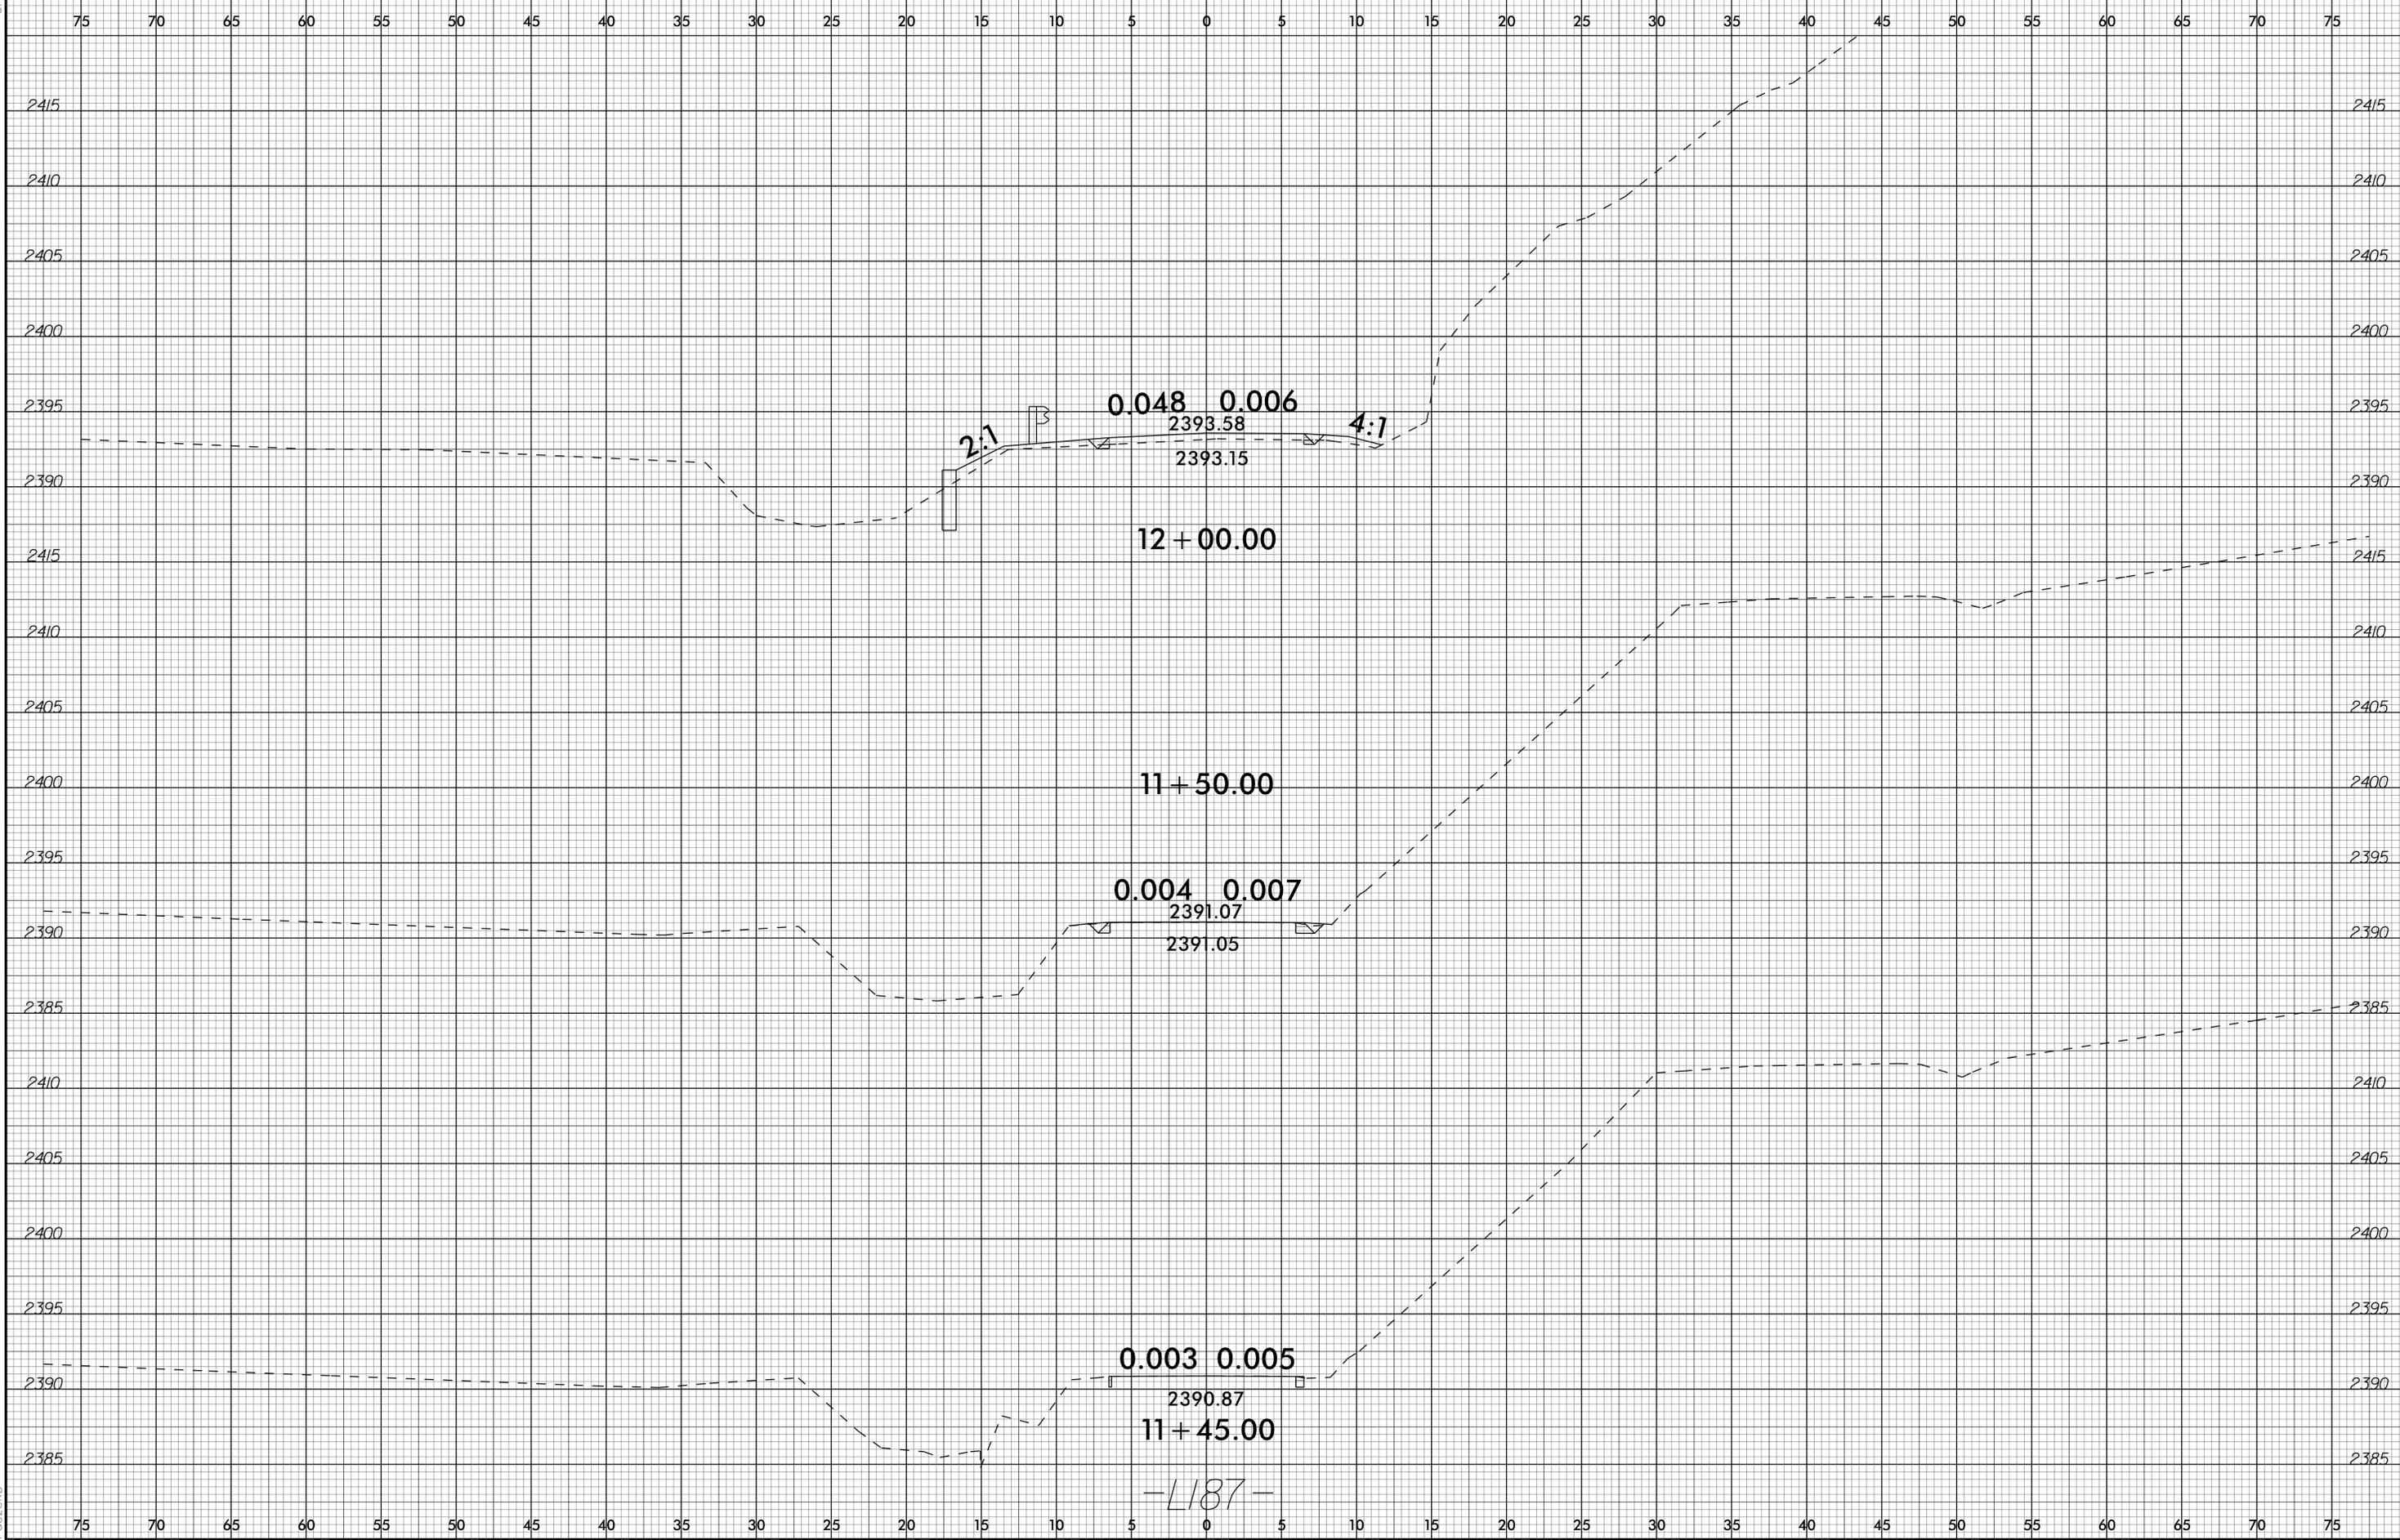

03-DEC-2025 14:41
P:\Projects\1455\1455-R-173-Rdy-xpl-L187.dgn
P:\Projects\1455\1455-R-173-Rdy-xpl-L187.dgn

6/23/16

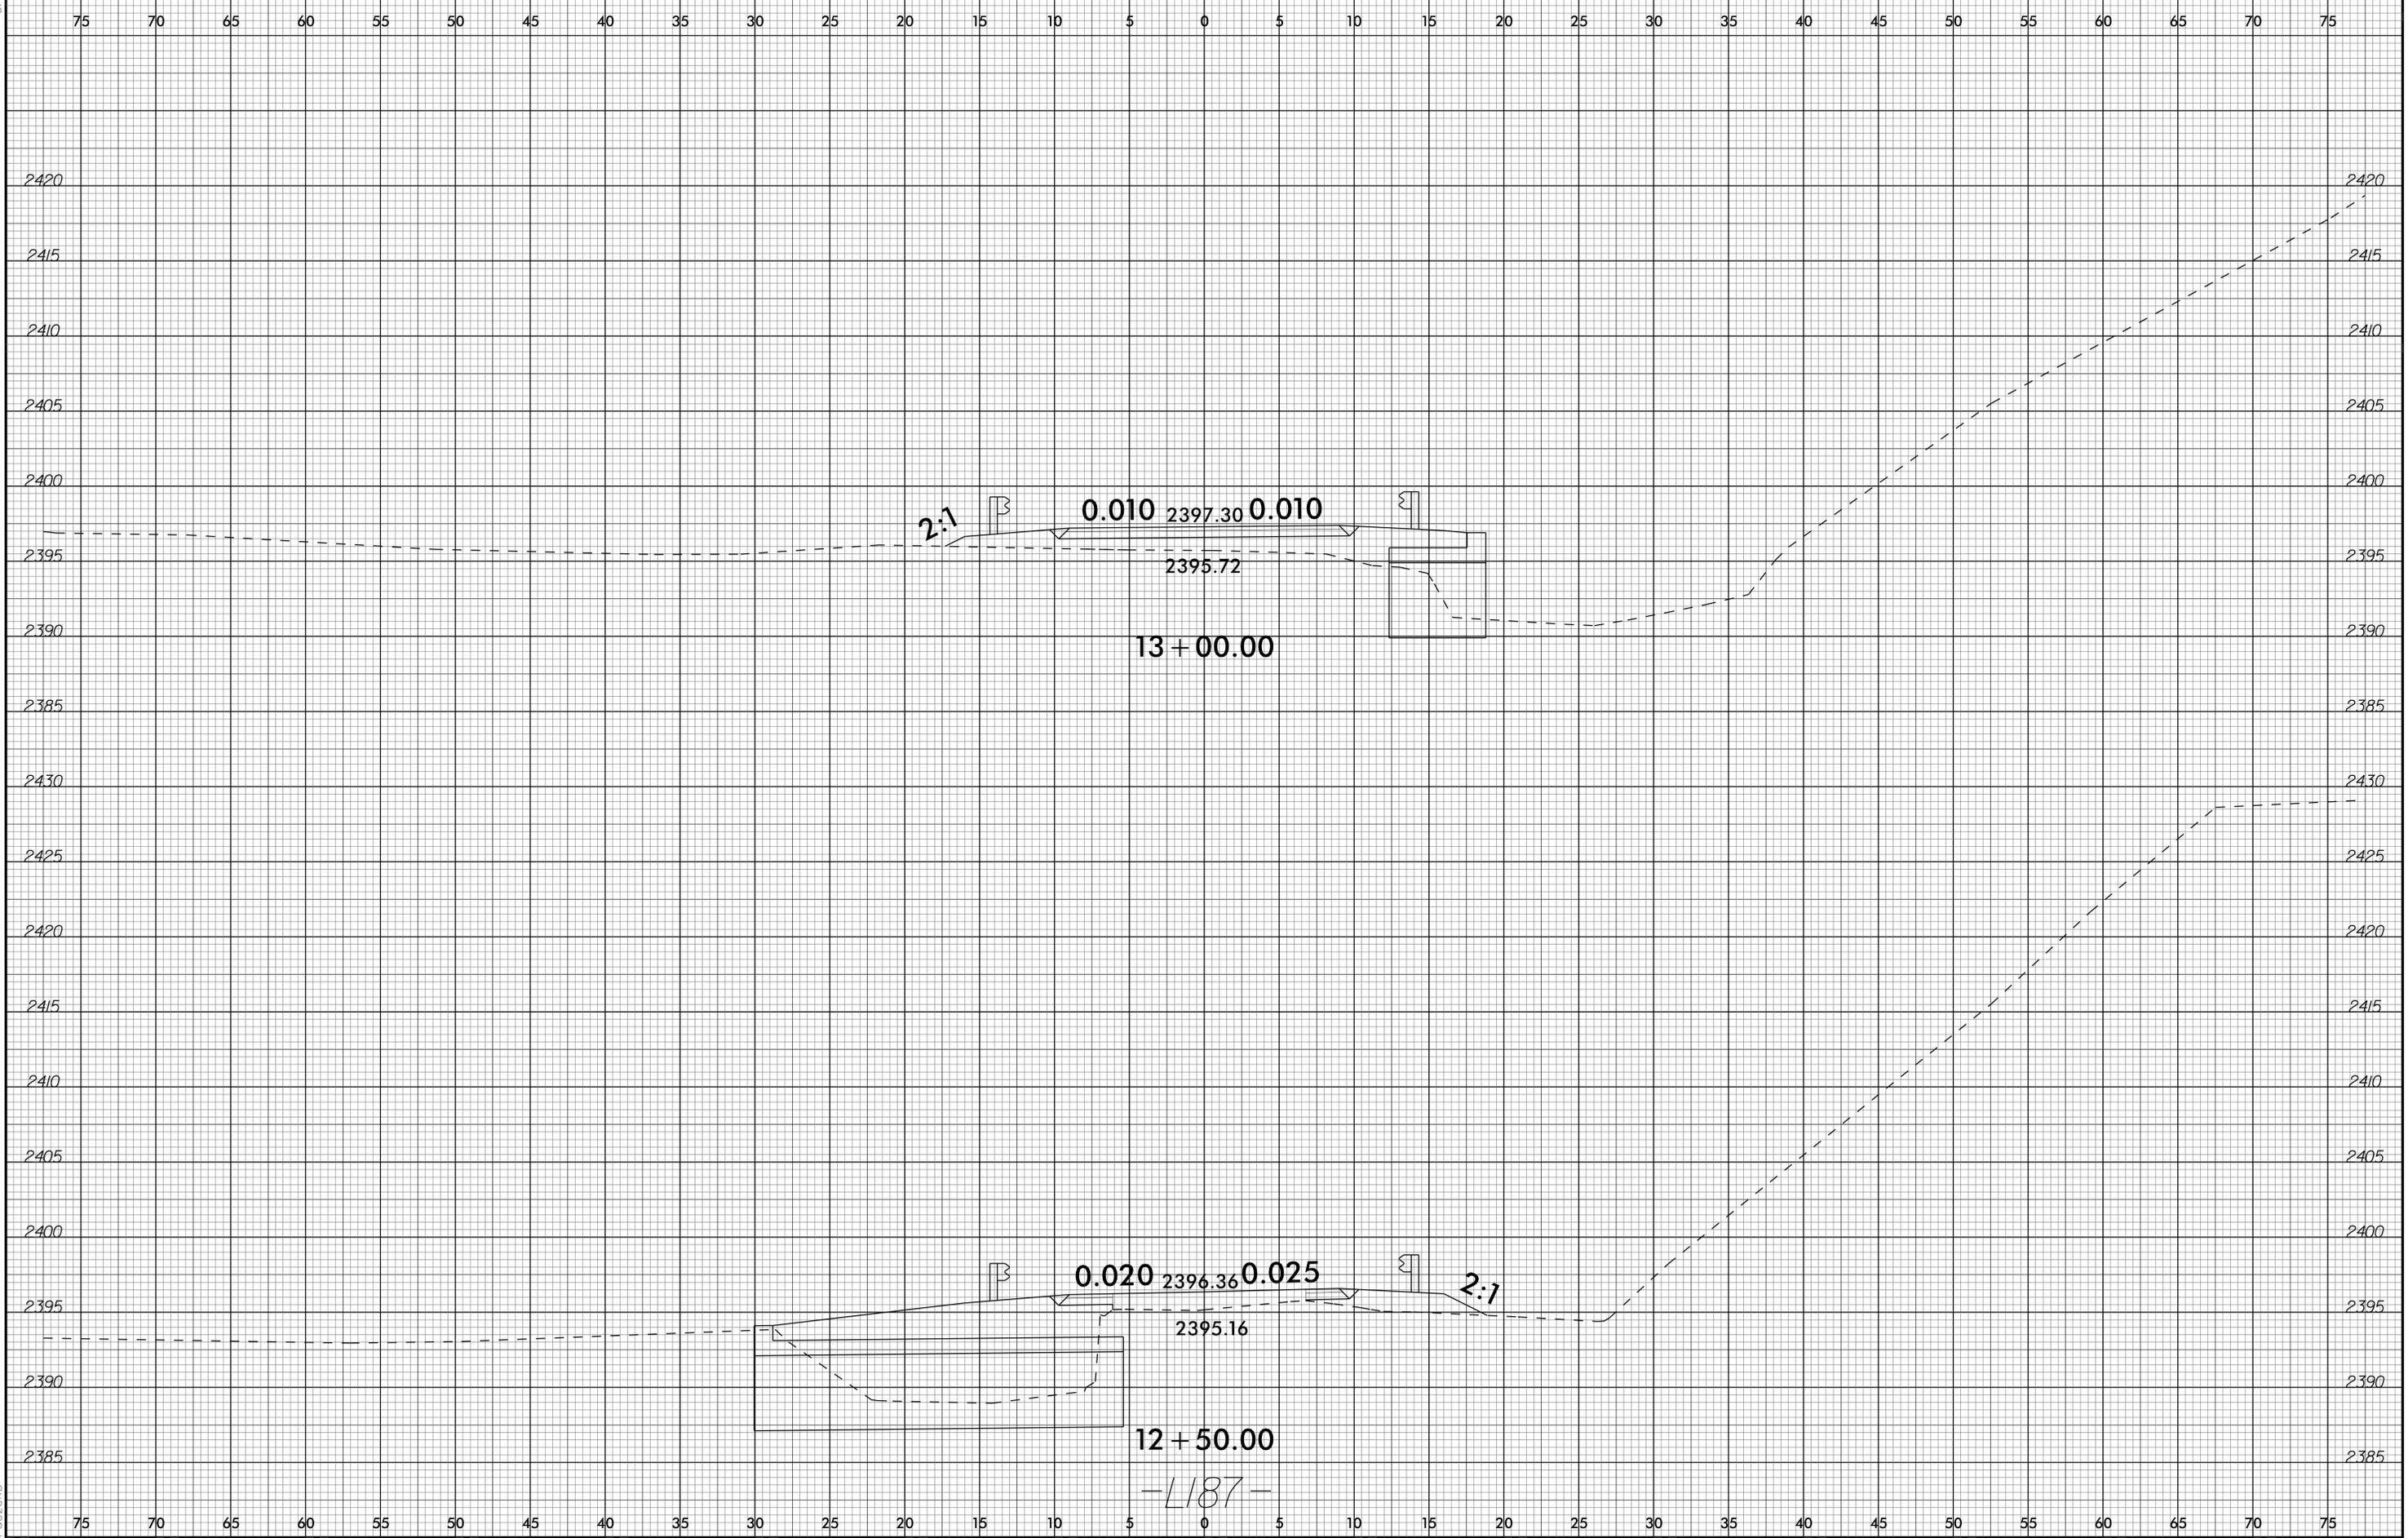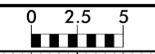

03-DEC-2025 14:41
P:\Projects\1455\173.Rdy.xpl.L187.dgn
P:\Projects\1455\173.Rdy.xpl.L187.dgn
P:\Projects\1455\173.Rdy.xpl.L187.dgn

12 + 50.00

0.010 2397.30 0.010

0.020 2396.36 0.025


2395.72

2395.16


13 + 00.00

-1187-

6/23/16

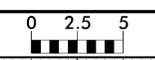


PROJ. REFERENCE NO.	SHEET NO.
BP14.R002	X-6

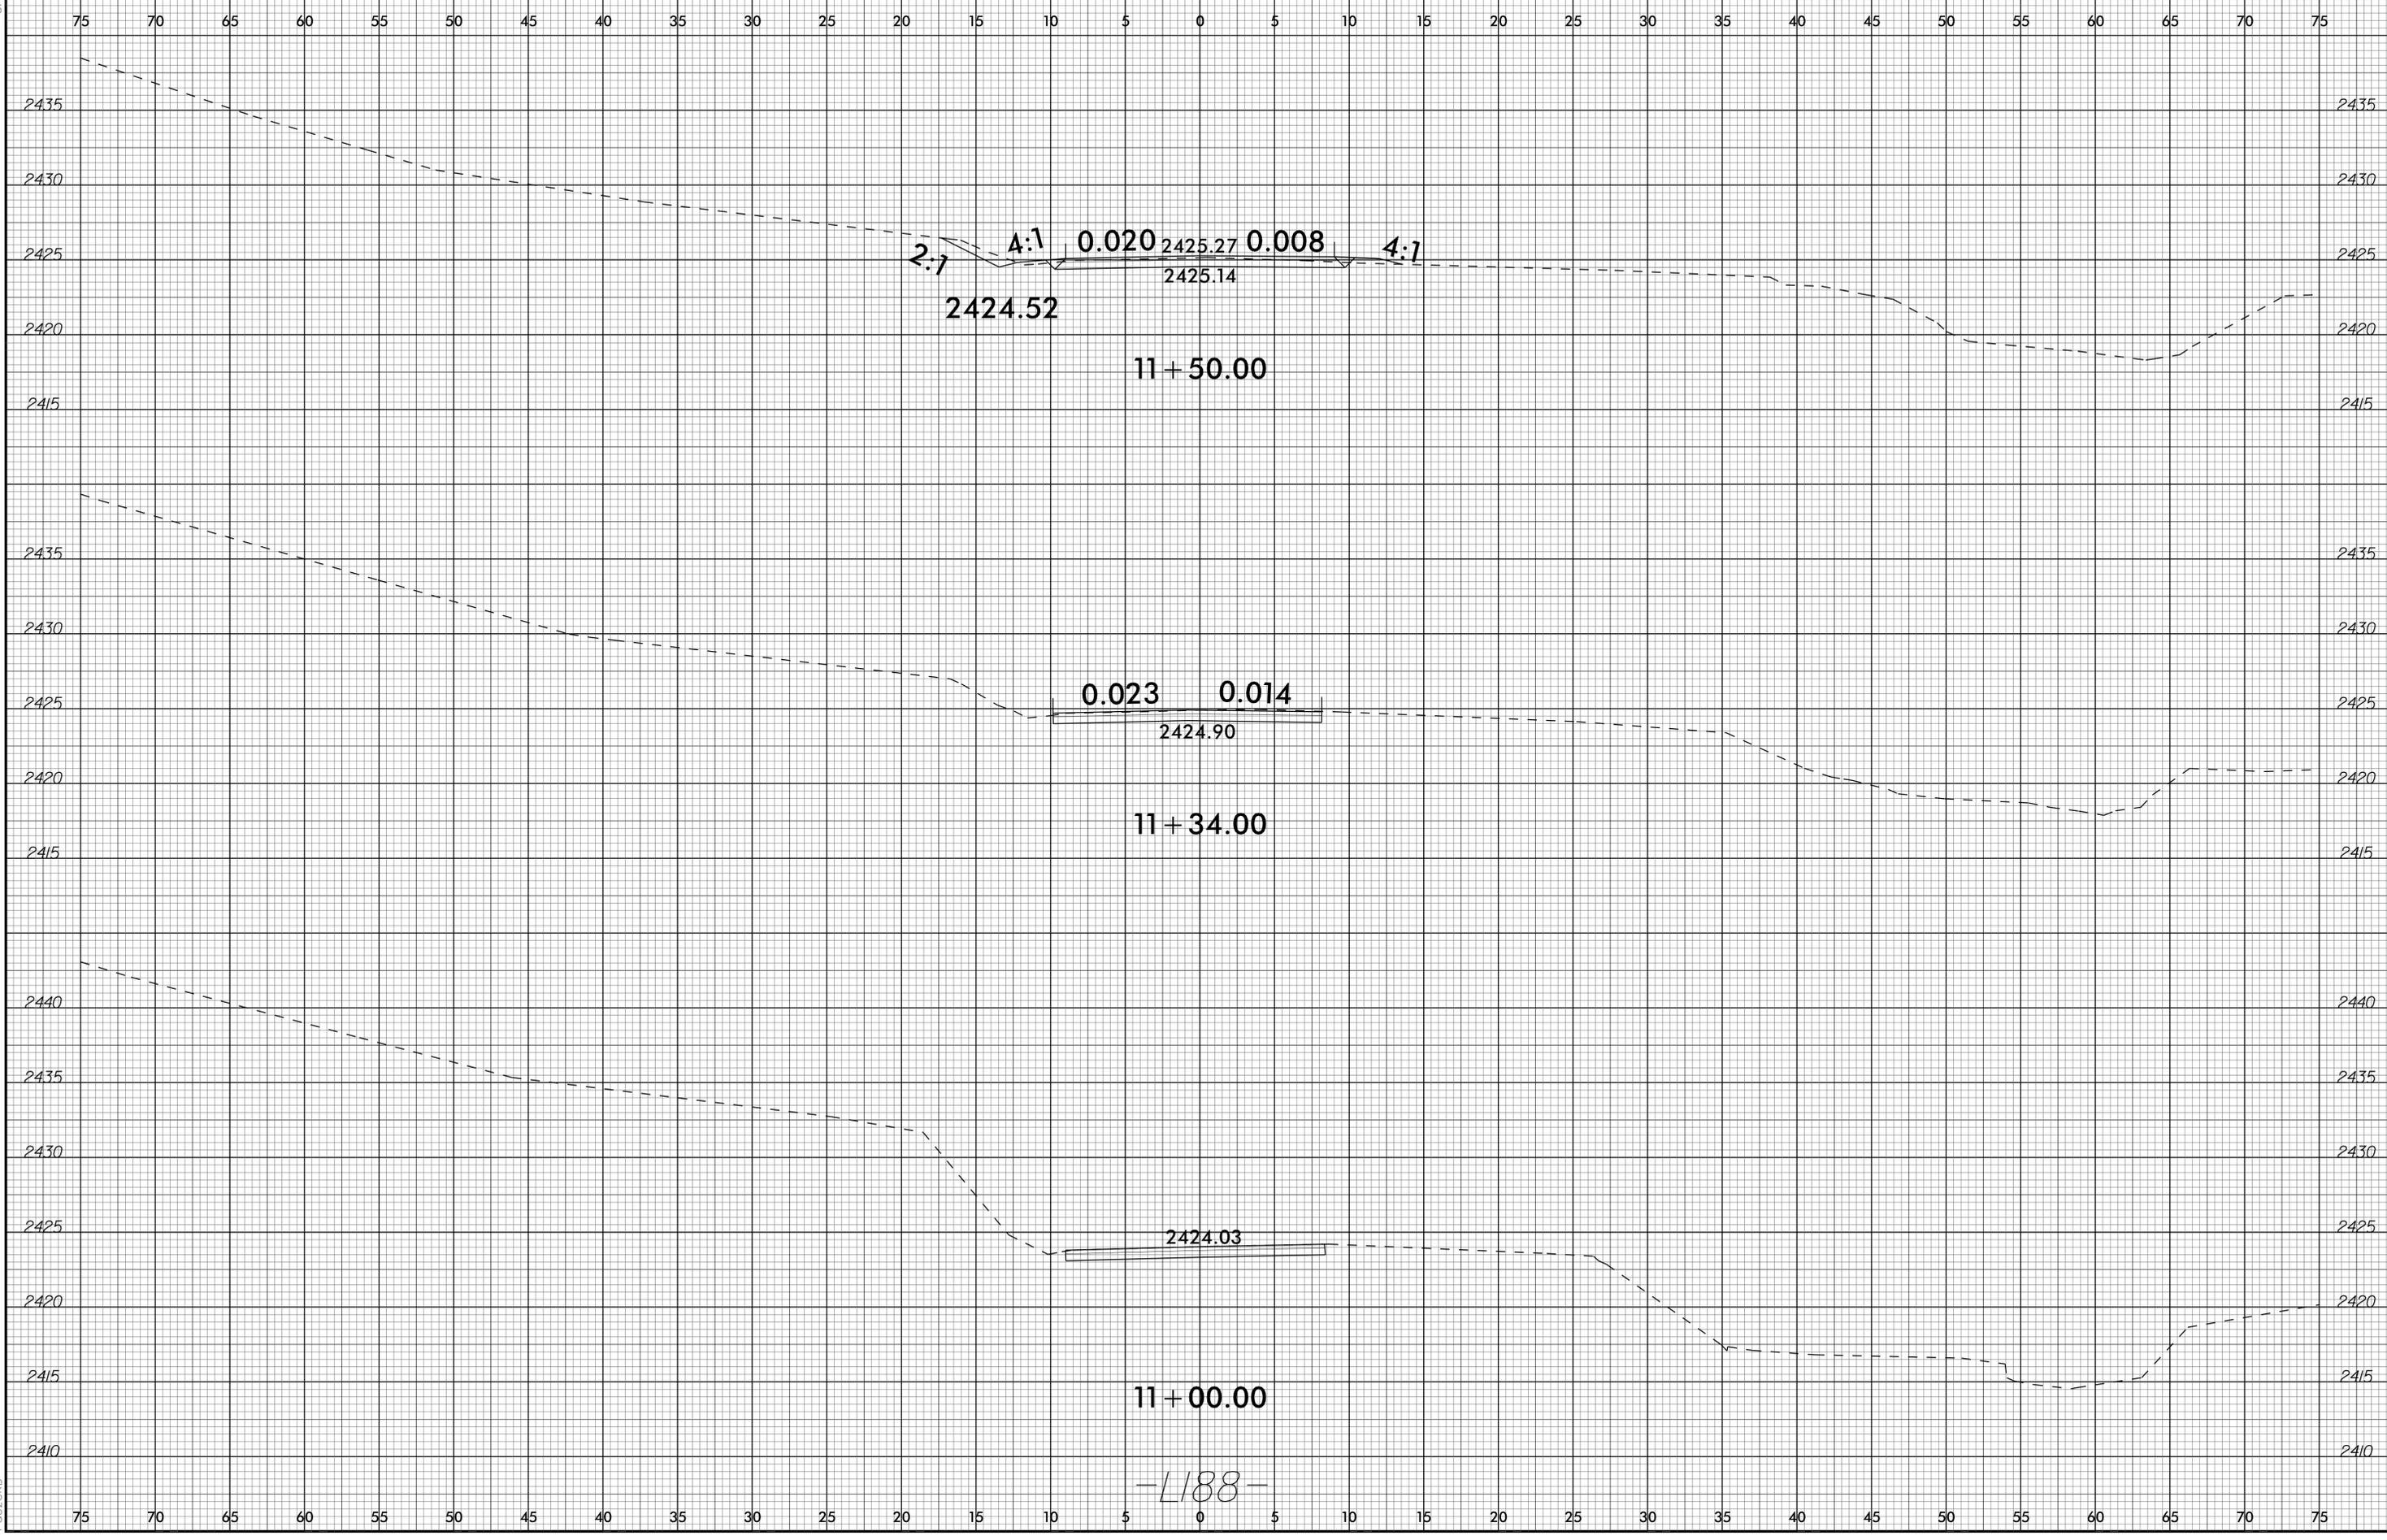

03-DEC-2025 14:41 P:\Projects\155\173.Rdy.xpl.L188.dgn

-1188-



6/23/16

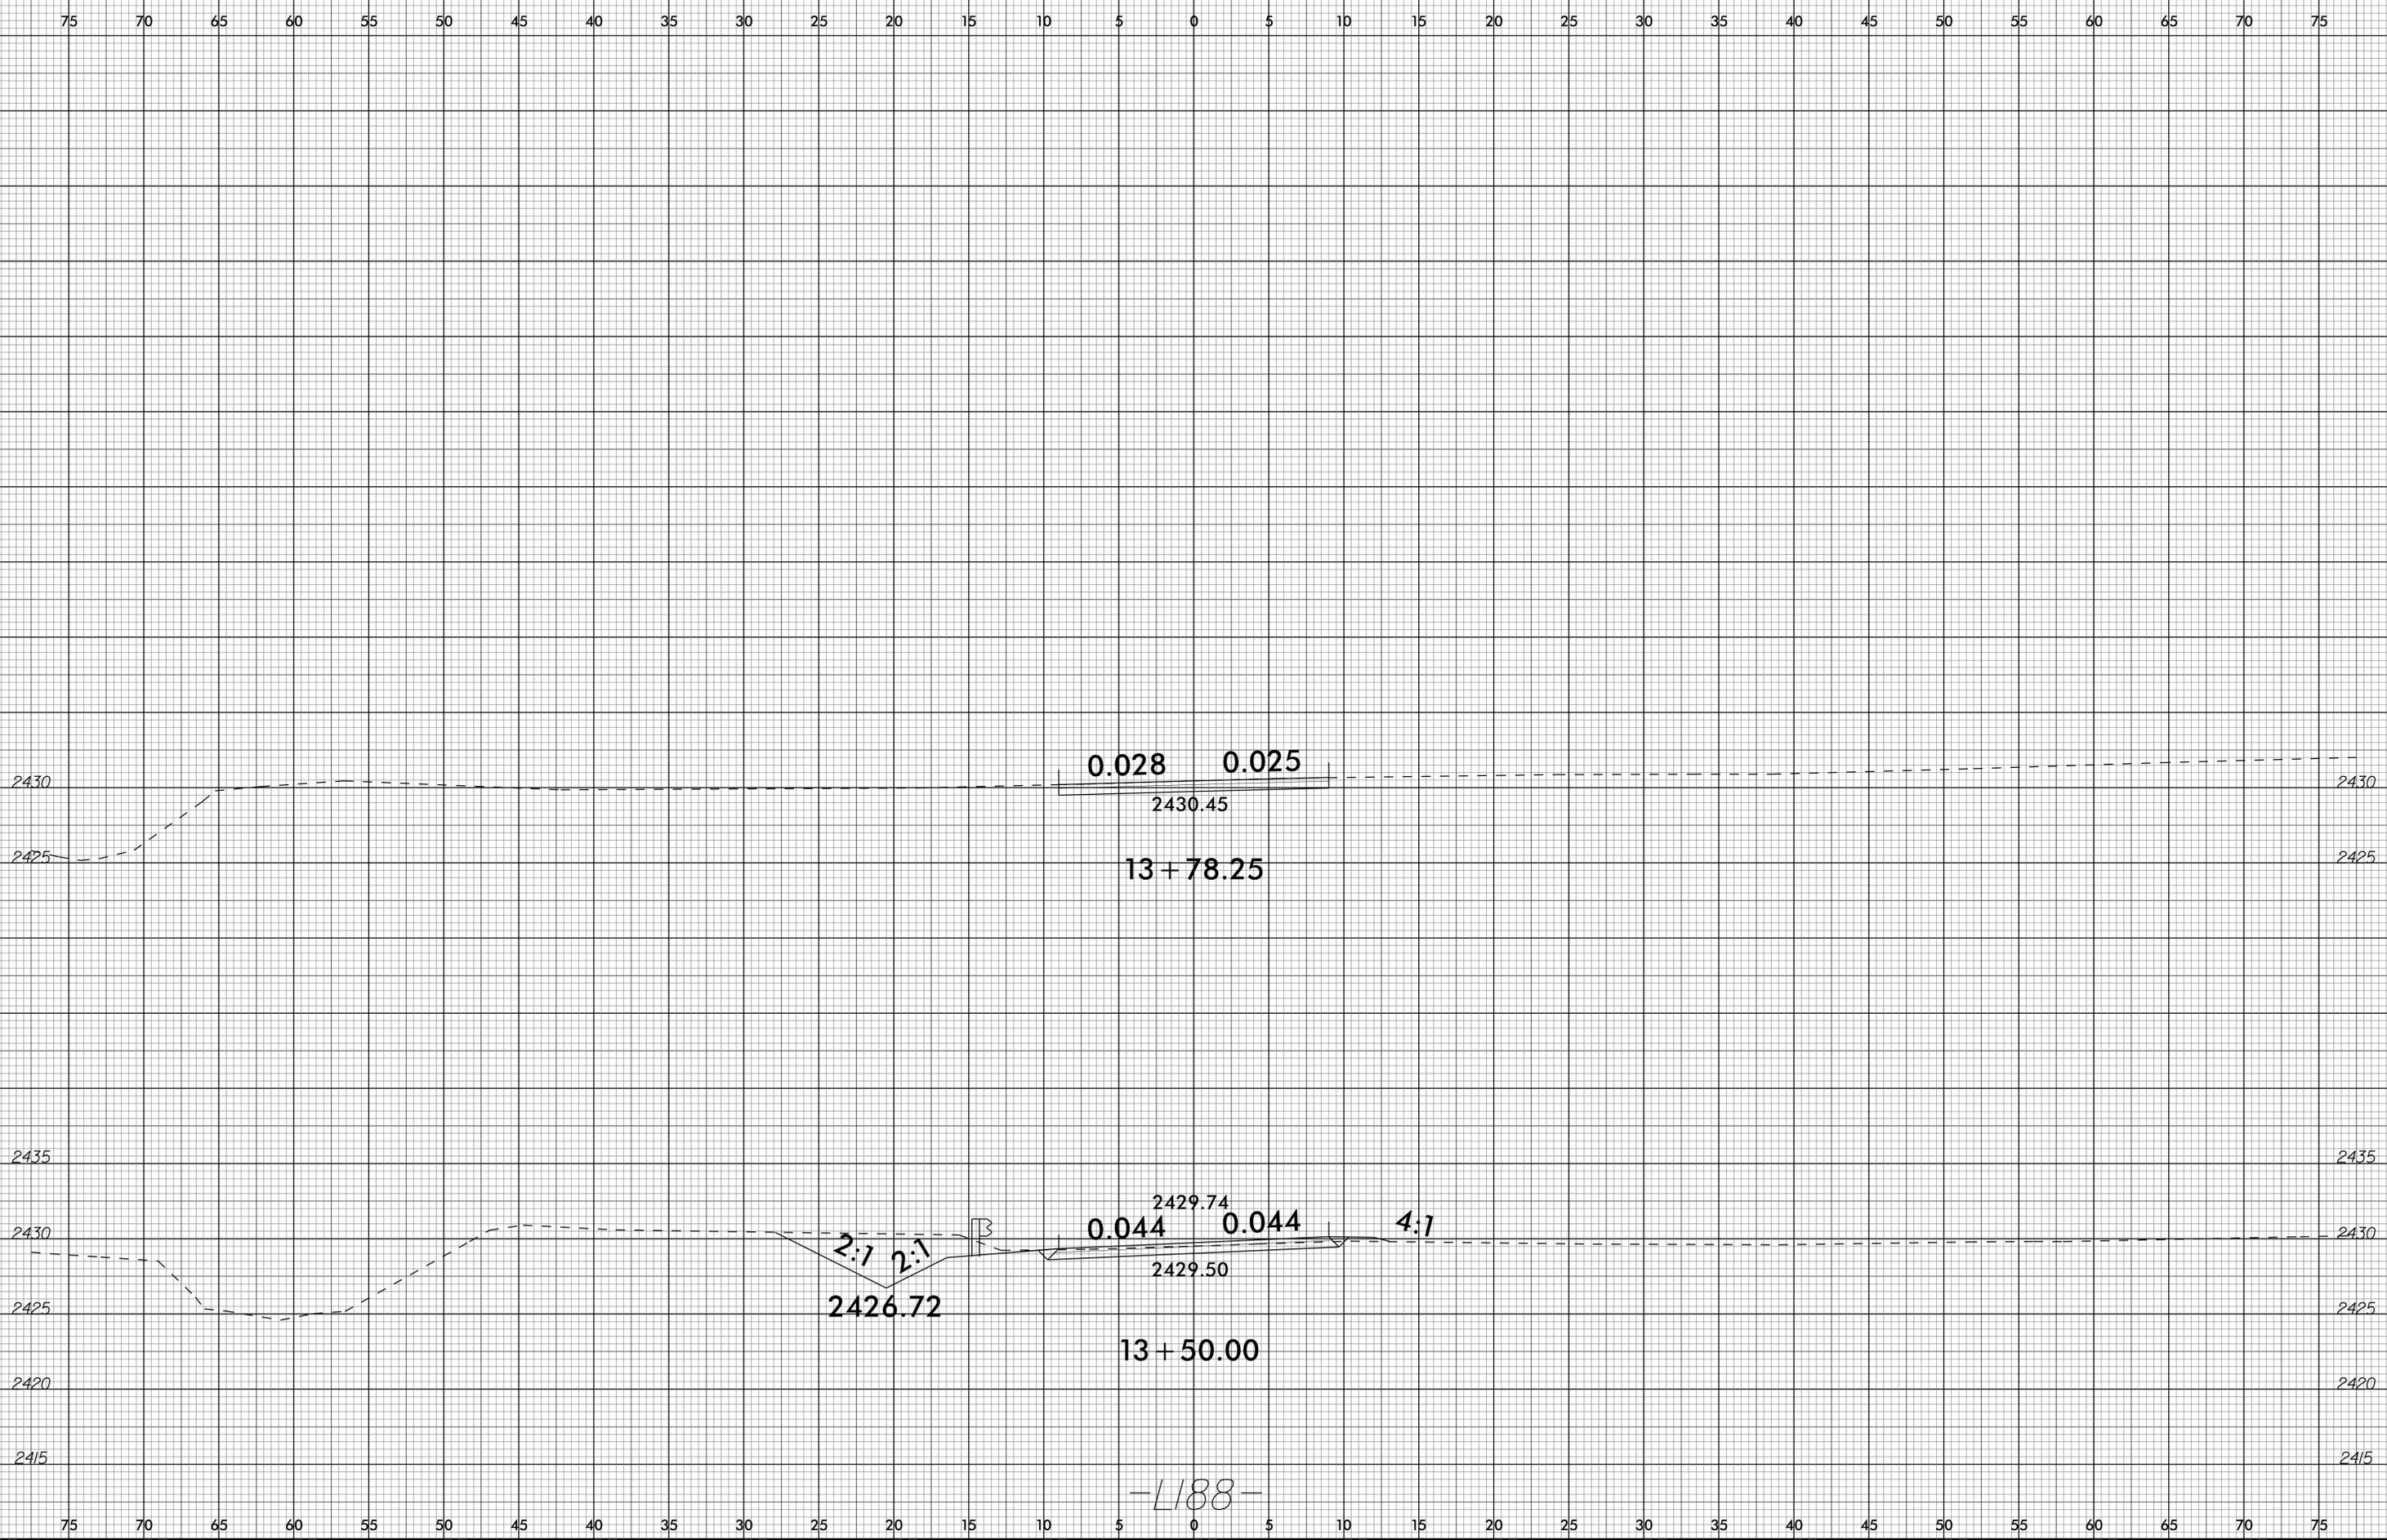

03-DEC-2025 14:41
 P:\Projects\155\173.Rdy.xpl.L188.dgn
 P:\Projects\155\173.Rdy.xpl.L188.dgn

-1188-



6/23/16

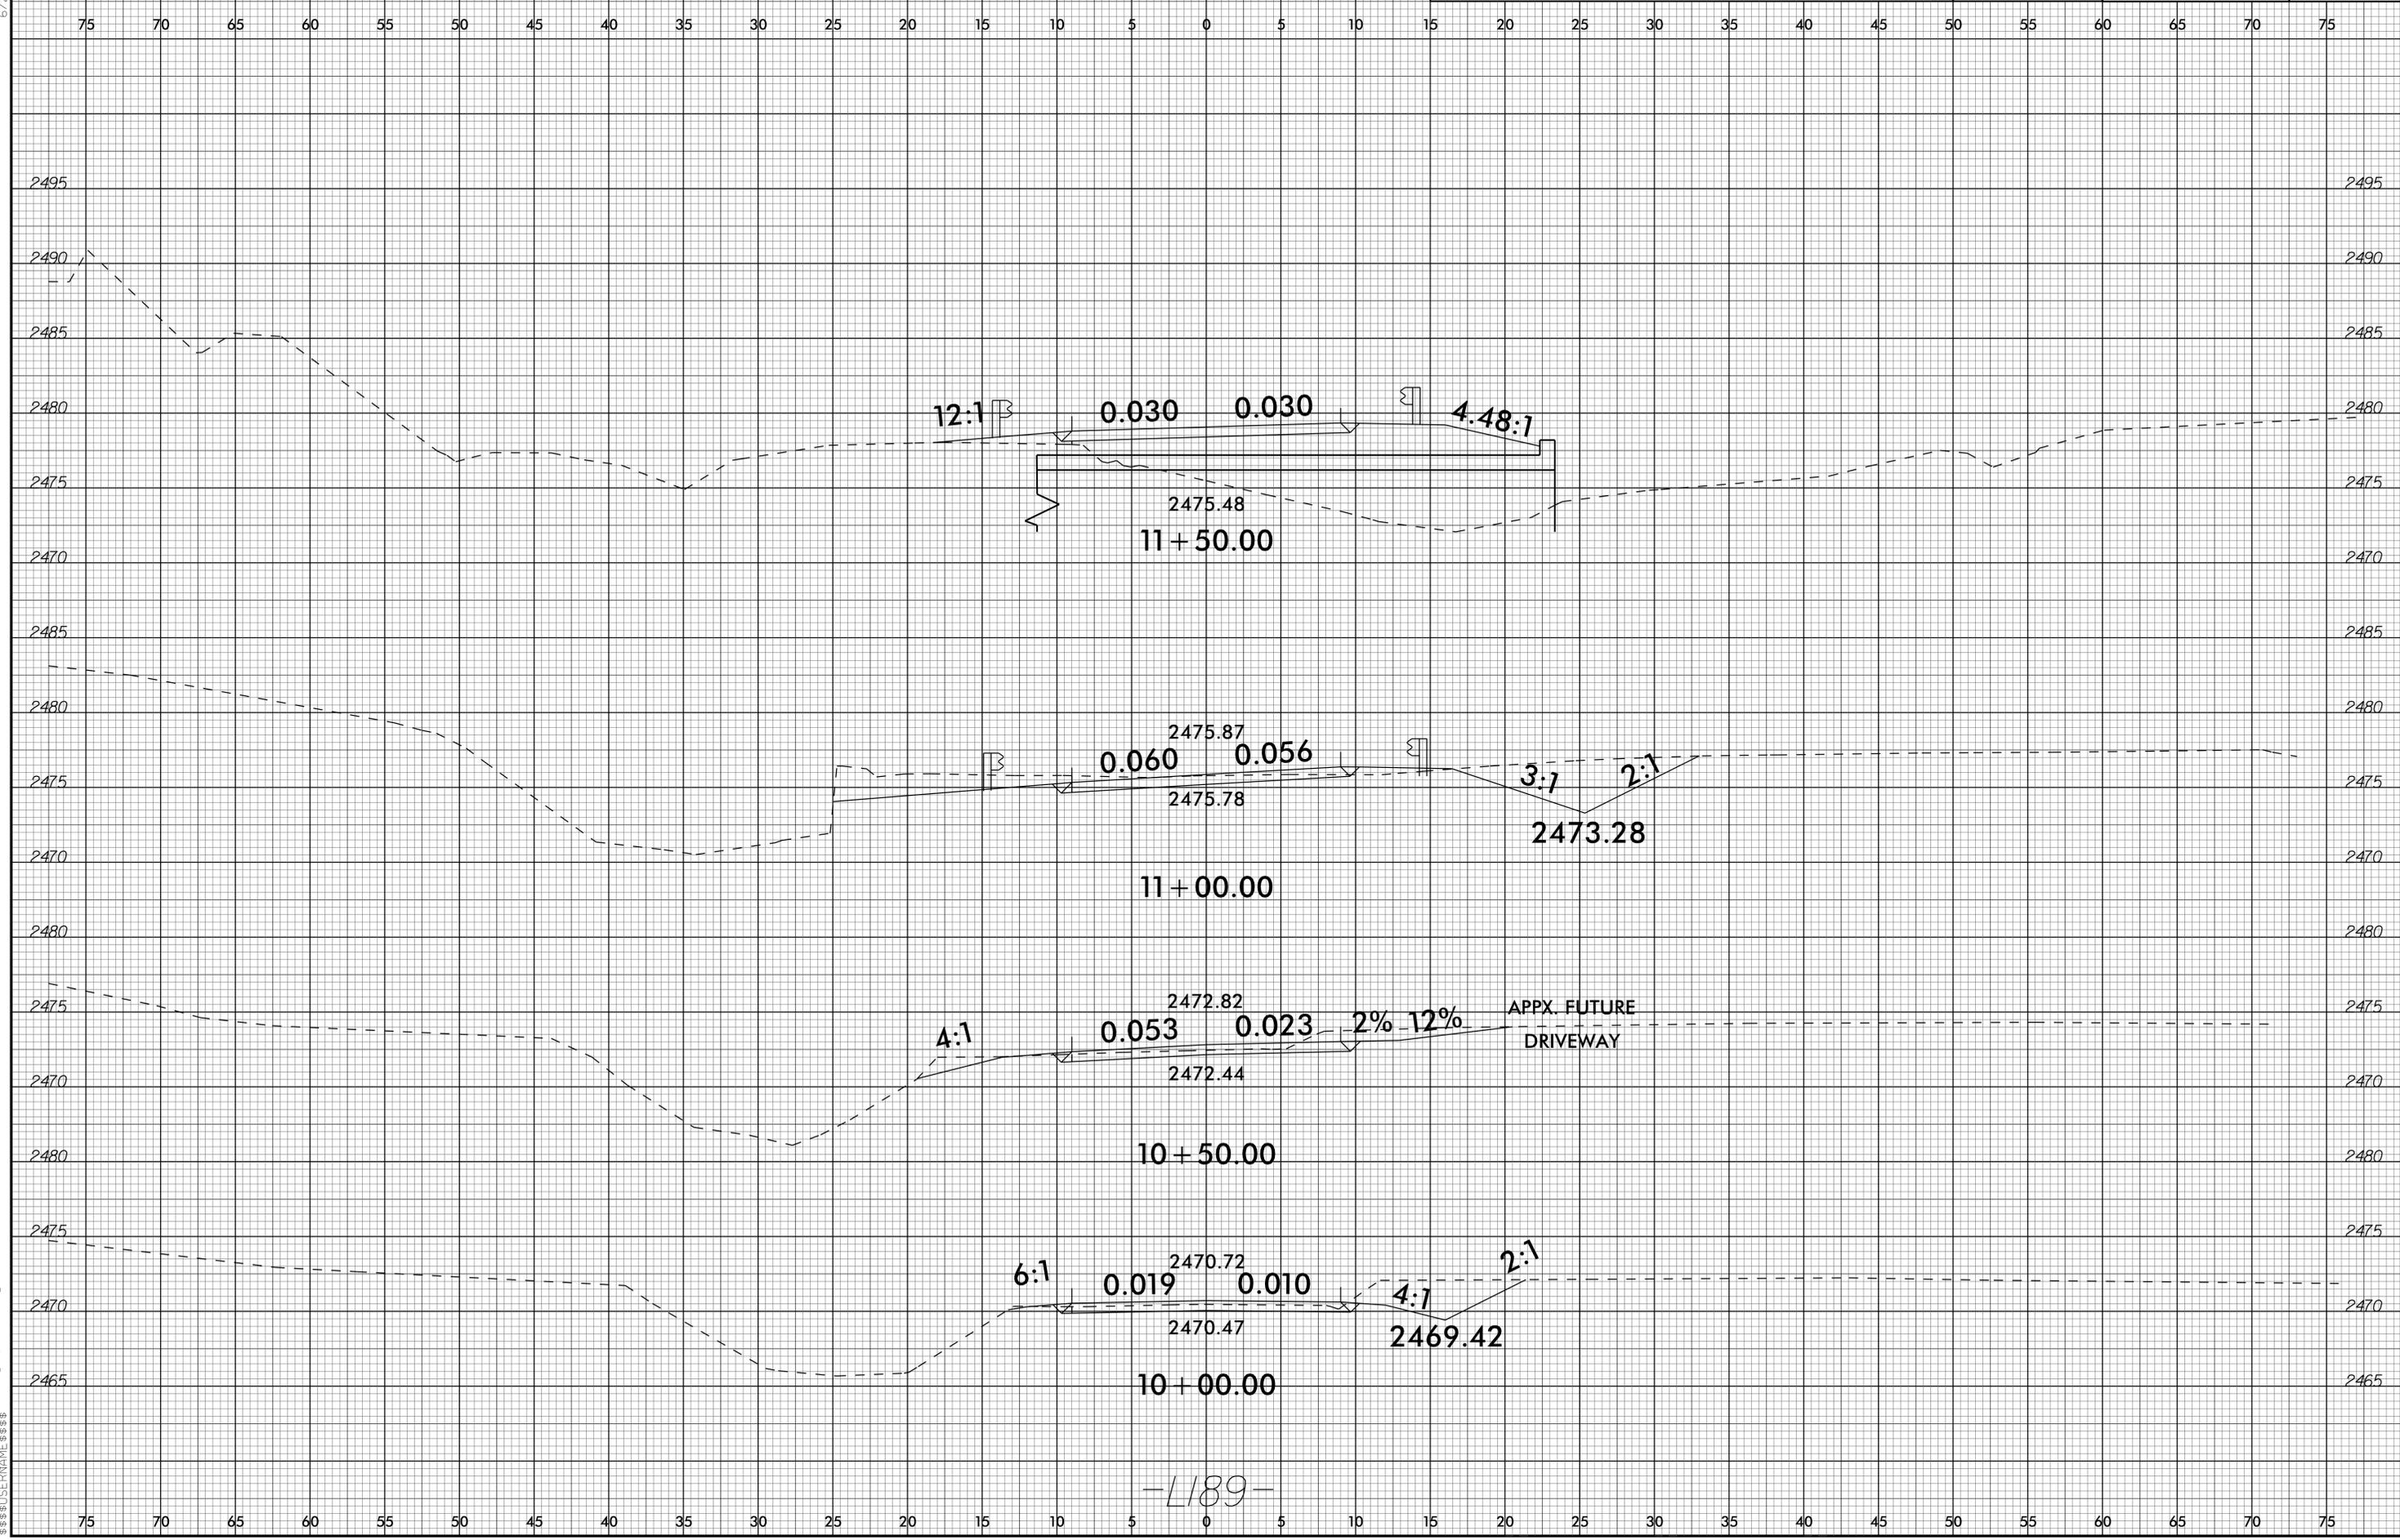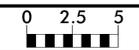

-L189-

03-DEC-2025 14:42
S:\PROJECTS\173-Rdy_xpl.L189.dgn
6/23/16 10:58:58 AM



6/23/16

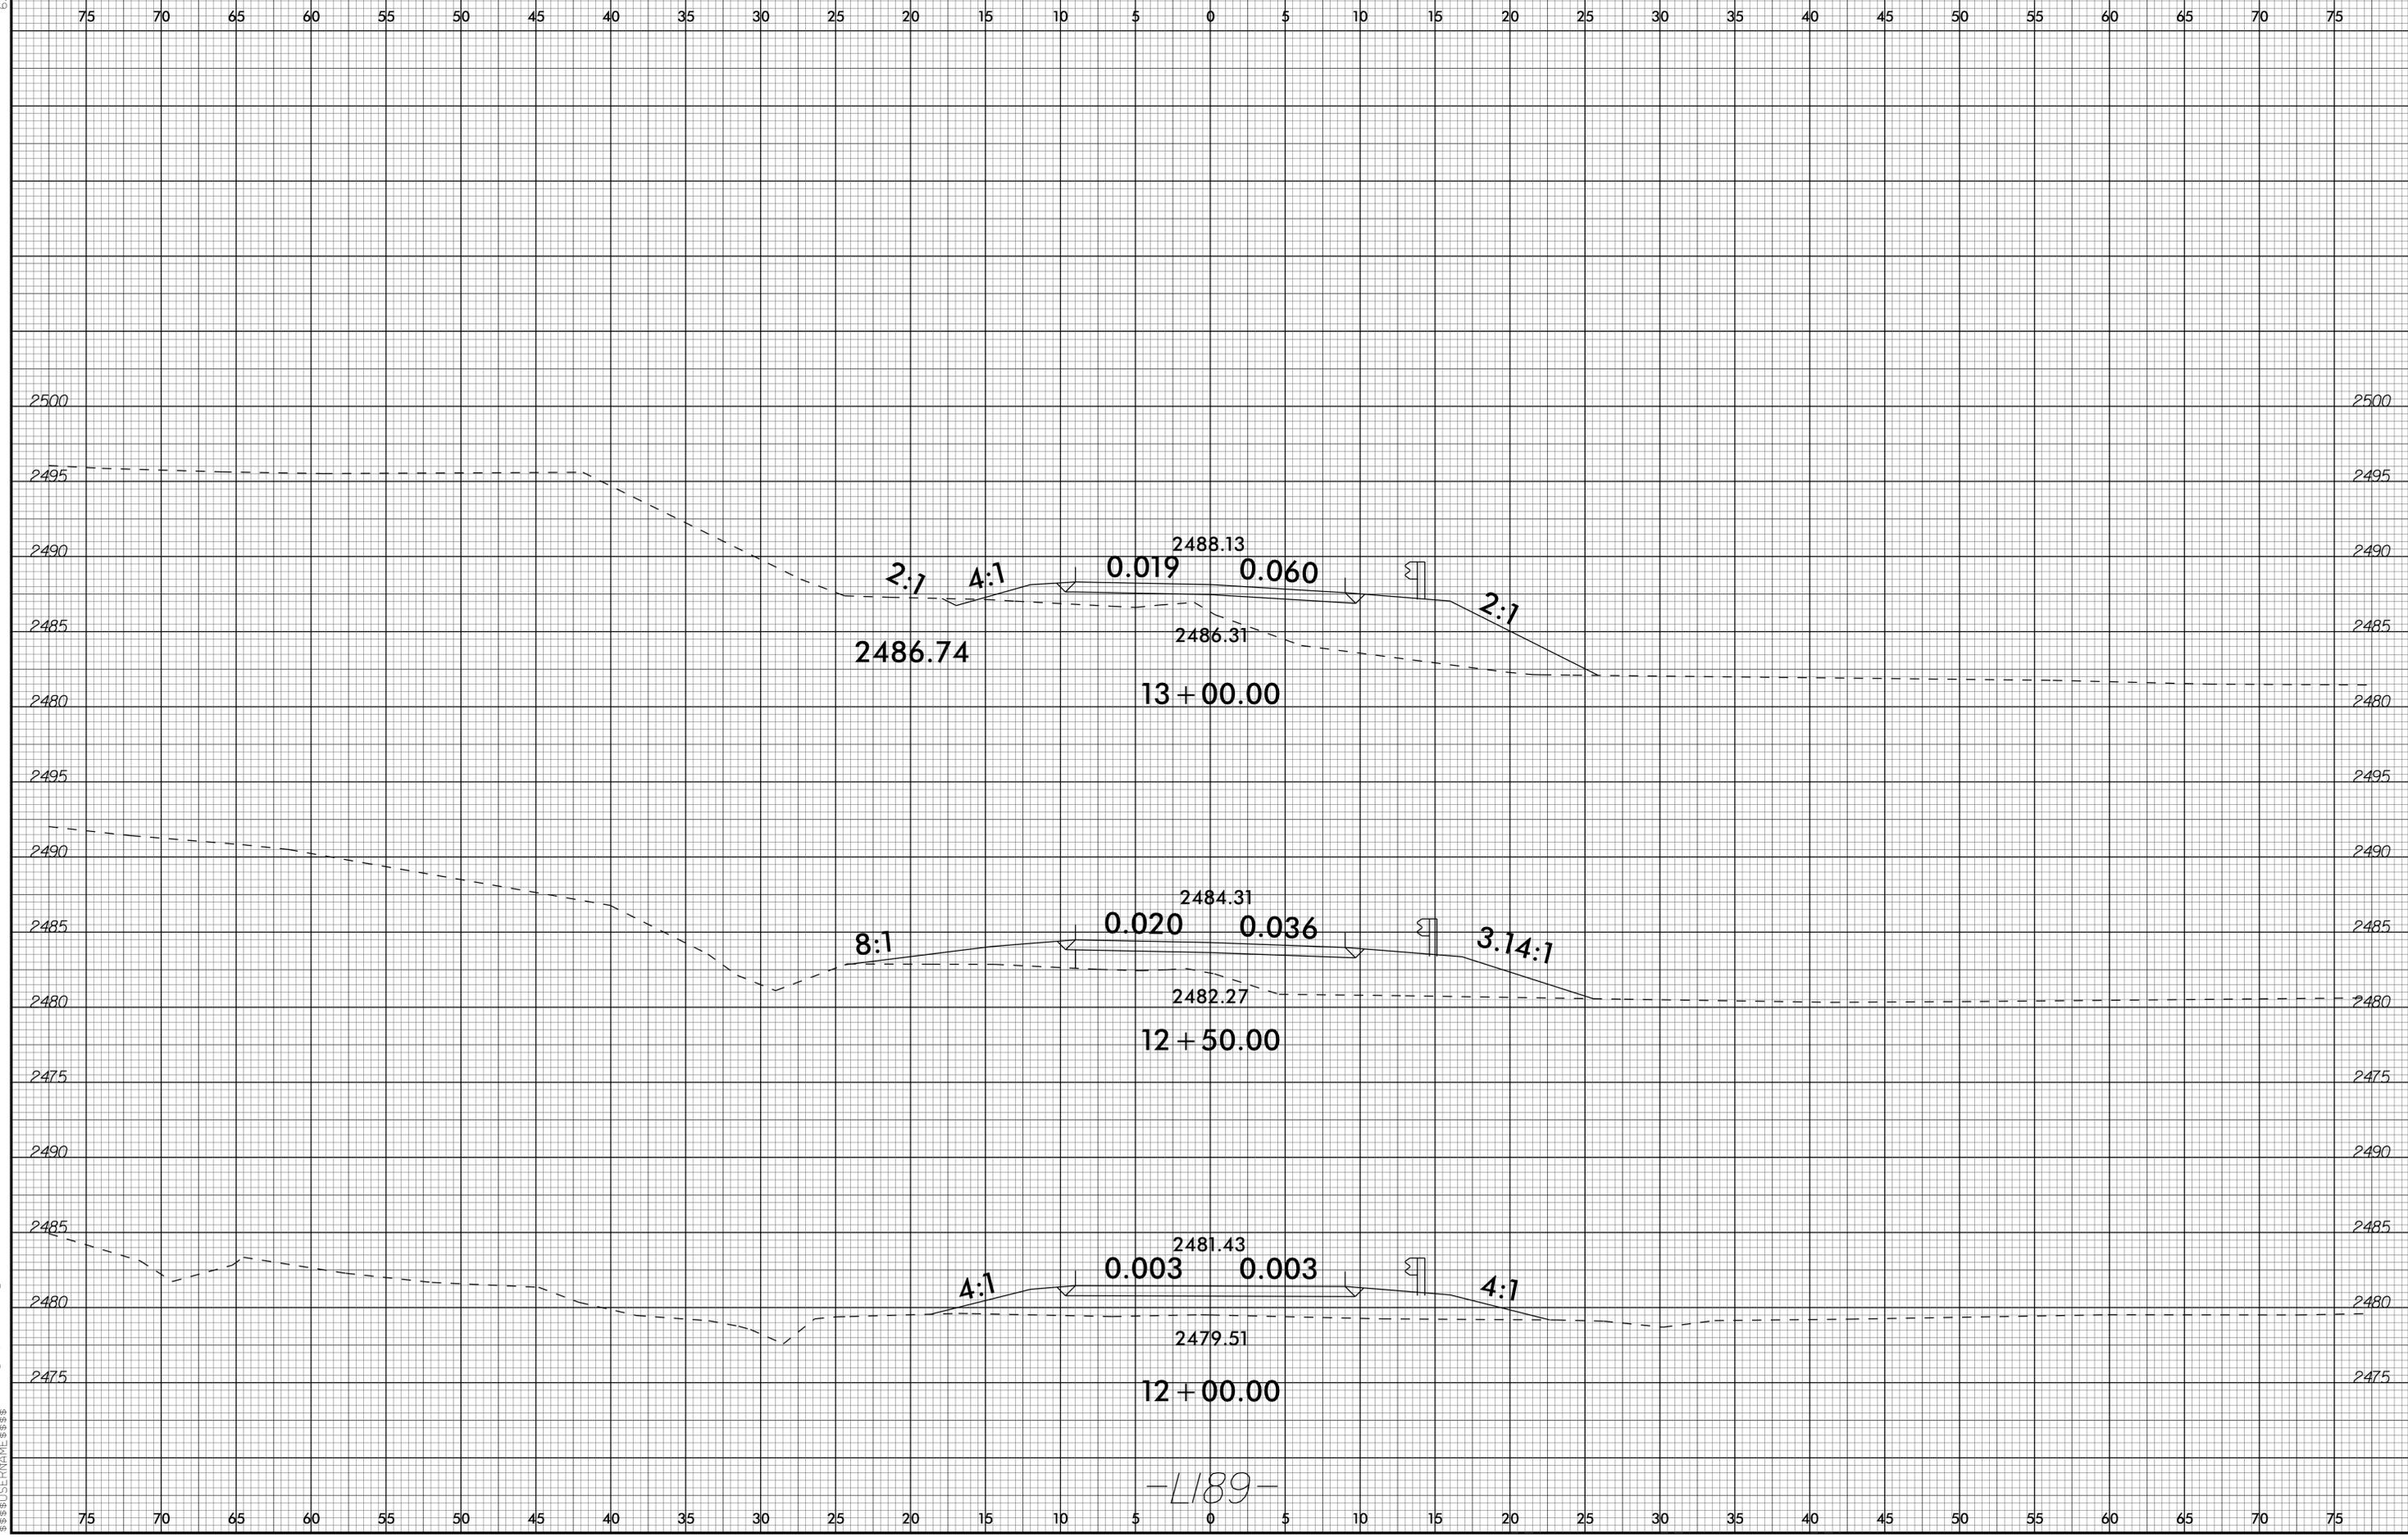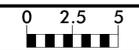

-1189-

03-DEC-2025 14:42
S:\PROJECTS\173-Rdy_xpl_L1189.dgn
67605D679BCE

6/23/16

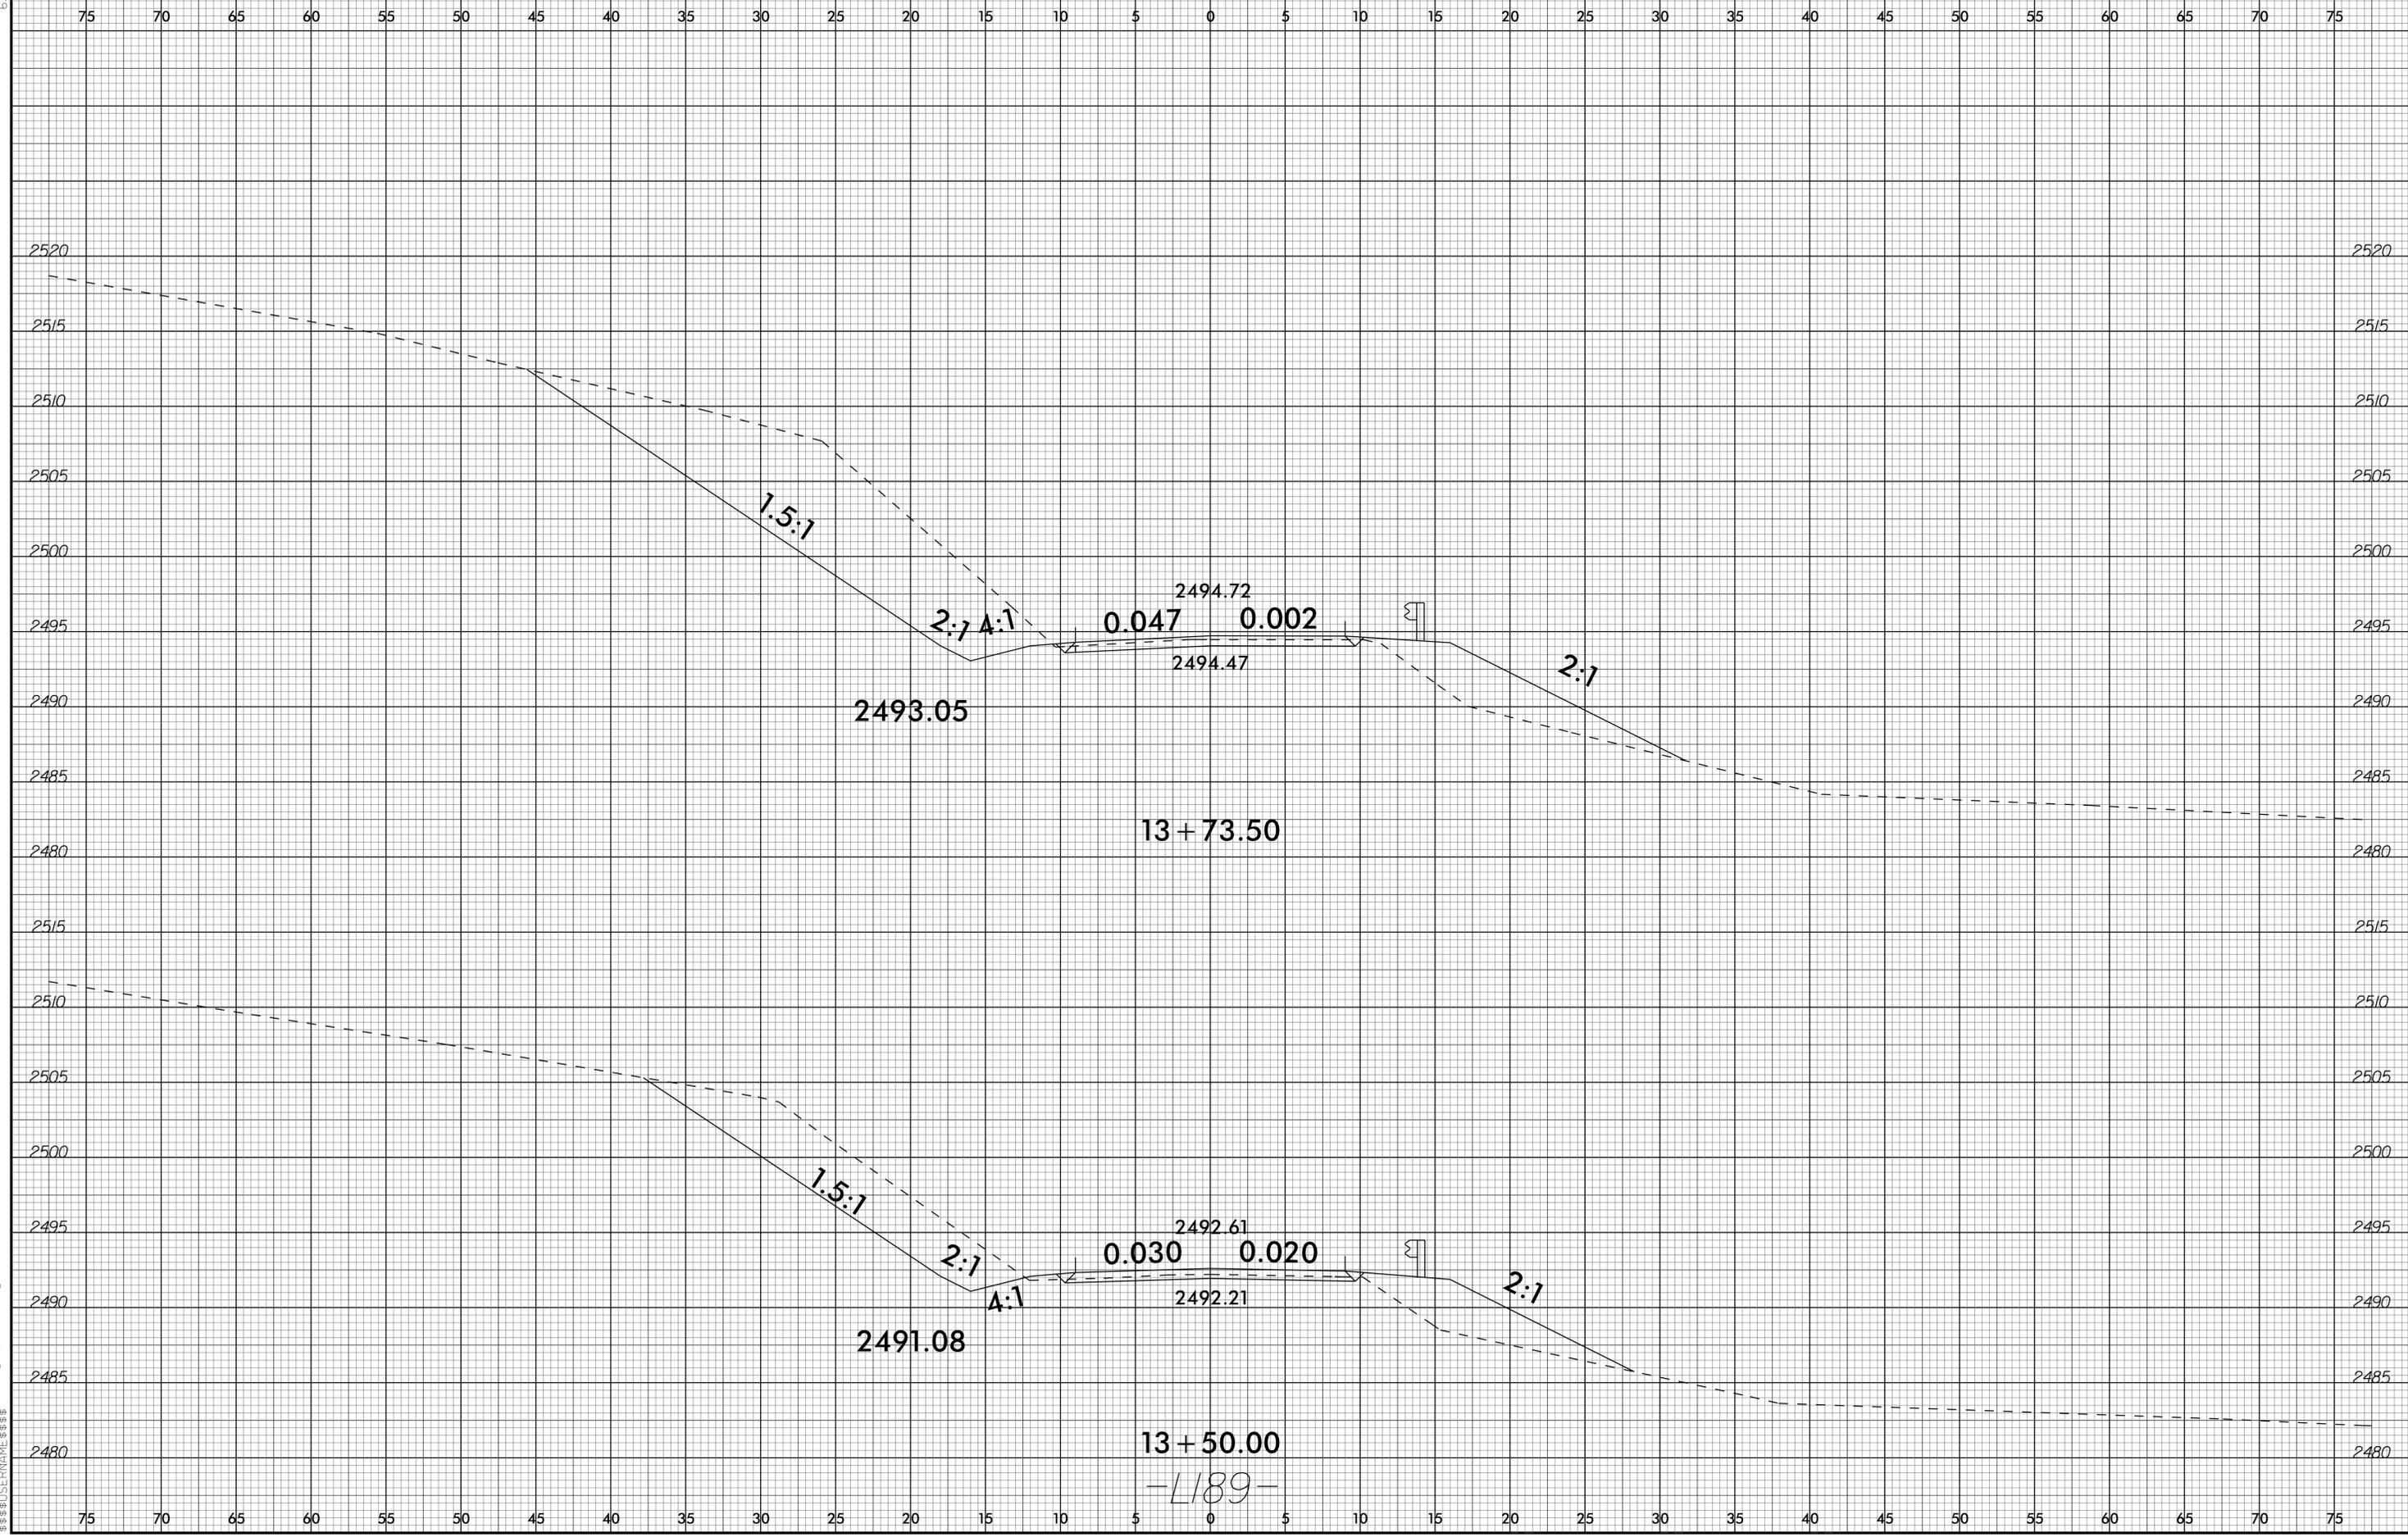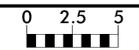


03-DEC-2025 14:42
S:\Projects\14173-Rdy_xpl_L189.dgn
S:\Projects\14173-Rdy_xpl_L189.dgn


6/23/16

RS&H NC FIRM LICENSE No: F-0493

1520 SOUTH BOULEVARD, SUITE 200
CHARLOTTE, NC 28203

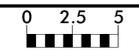



PROJ. REFERENCE NO.	SHEET NO.
BP14.R002	X-13

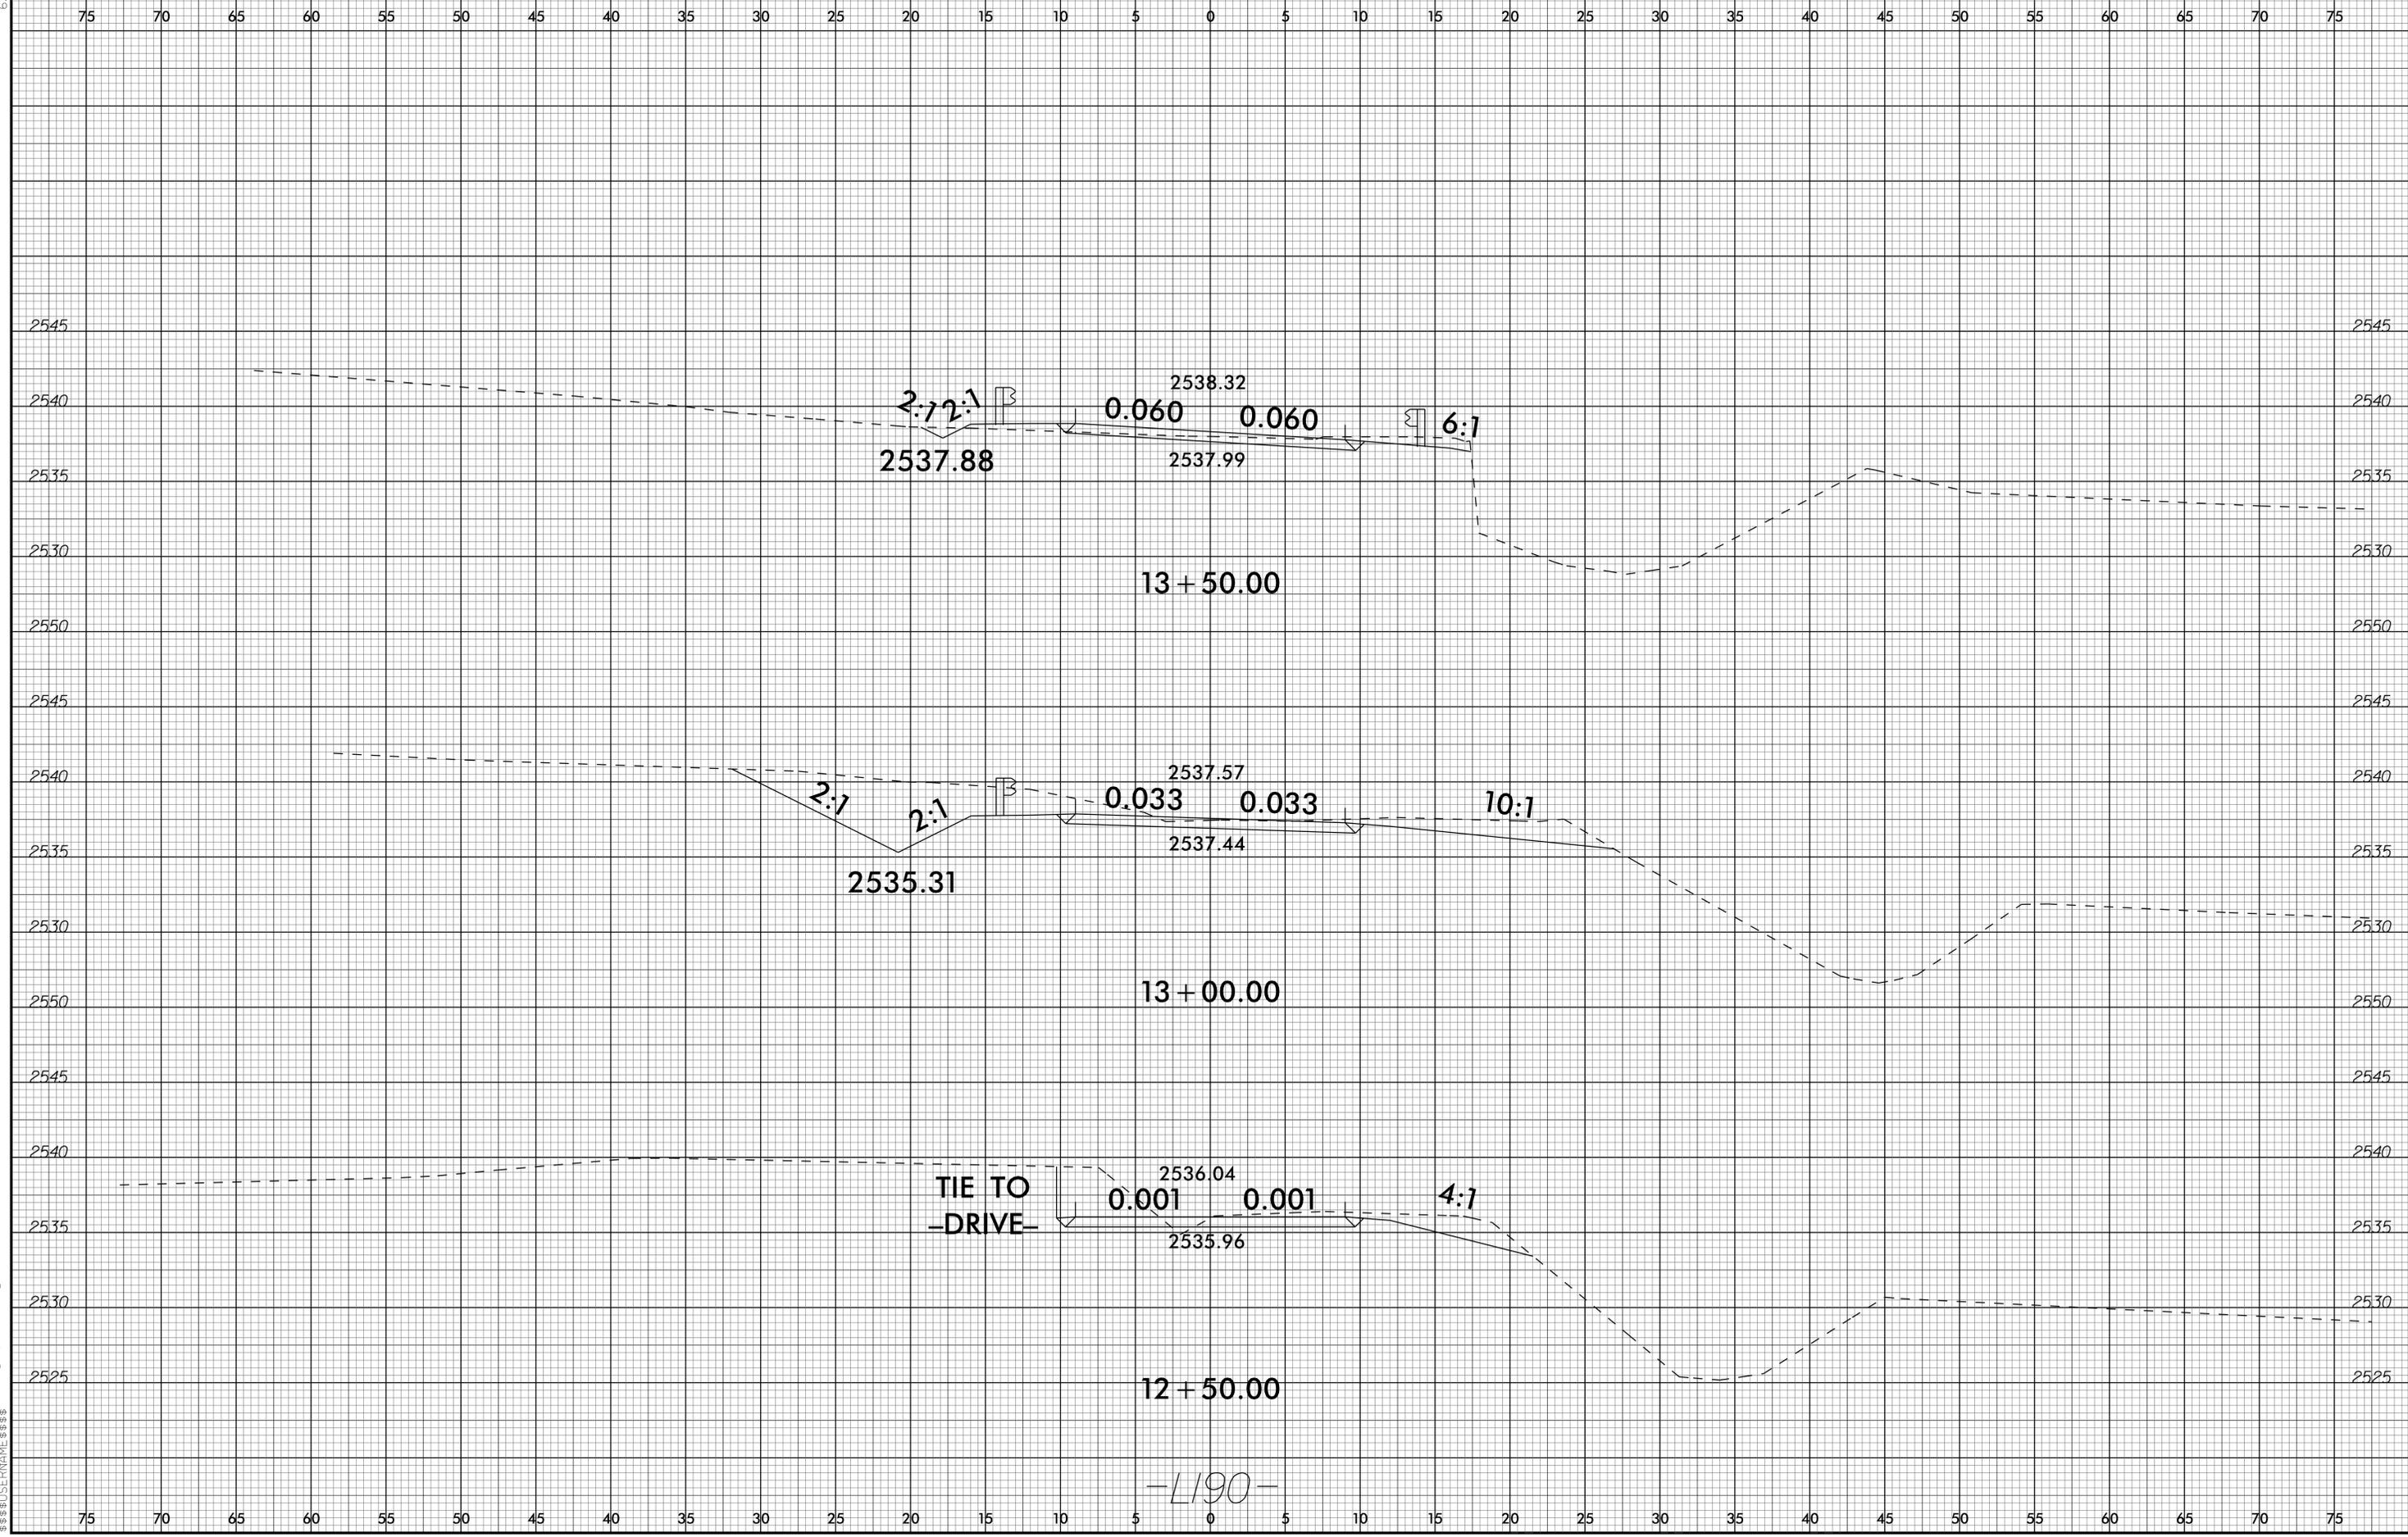

03-DEC-2025 14:42
S:\Projects\173-Redy\173-Redy.dgn
6/23/16

-1190-



6/23/16

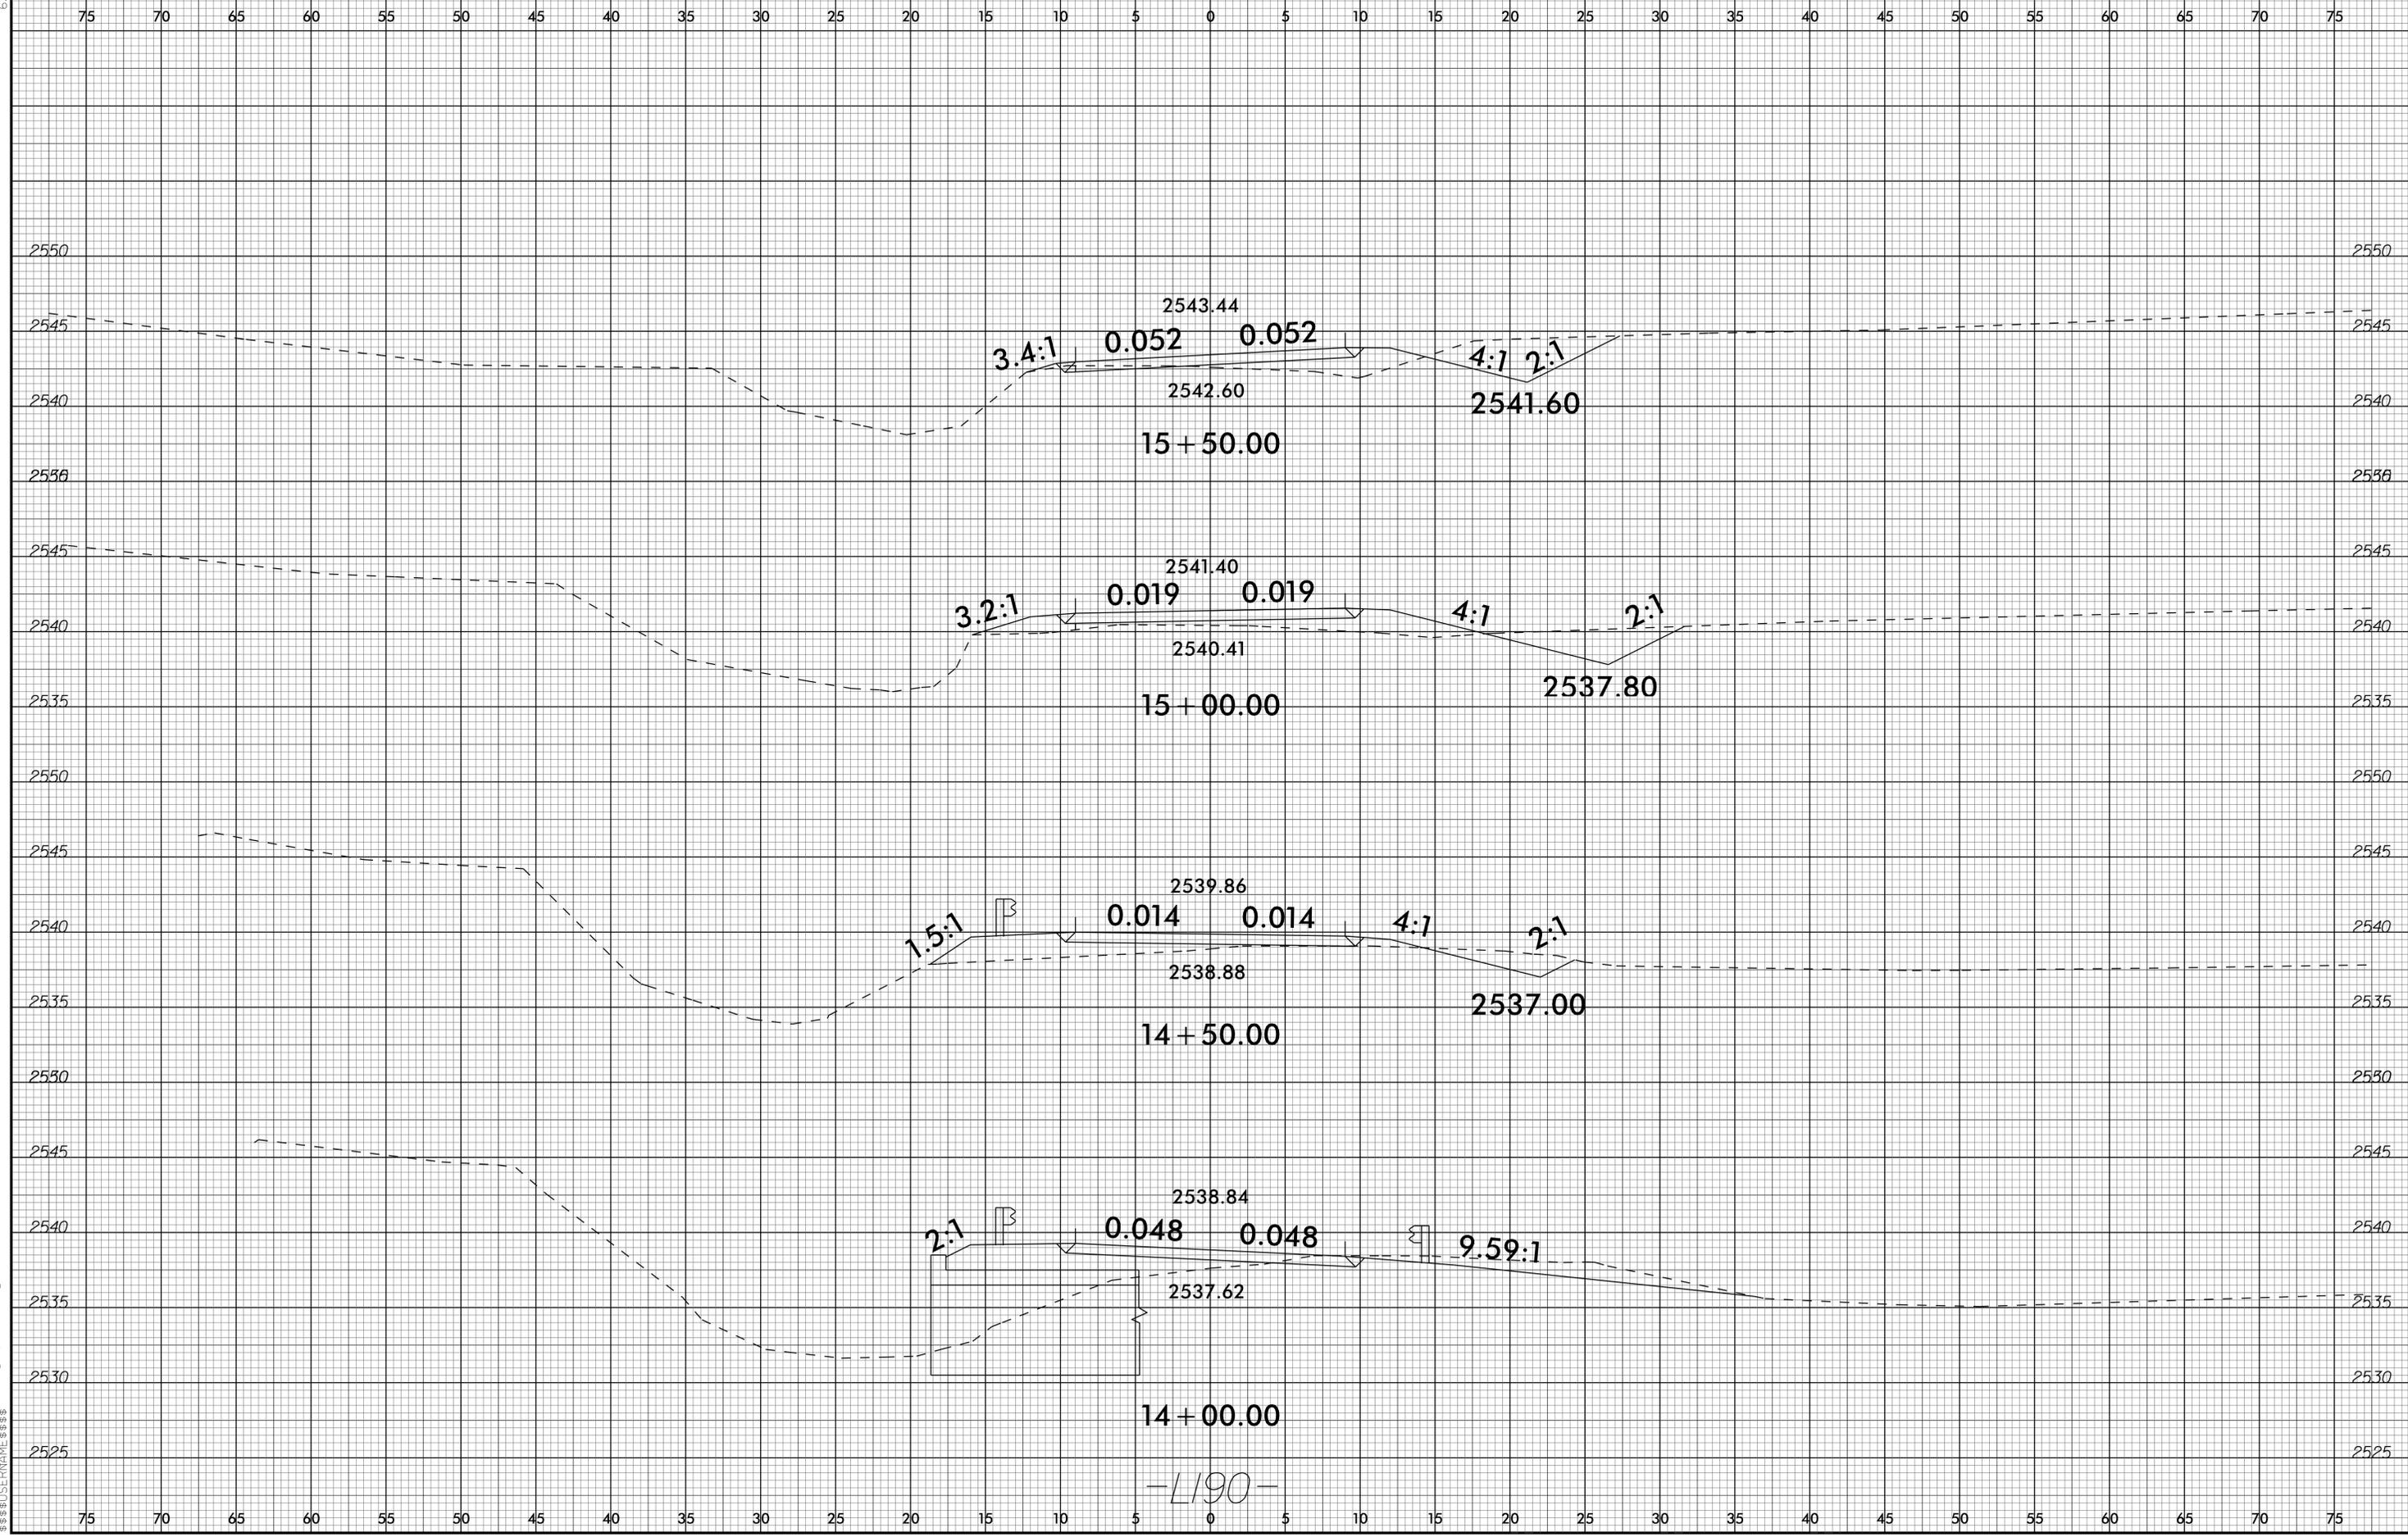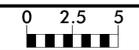

03-DEC-2025 14:42
S:\Projects\14173-Rdy_xpl_L1190.dgn
67605D679BCE

-1190-



6/23/16

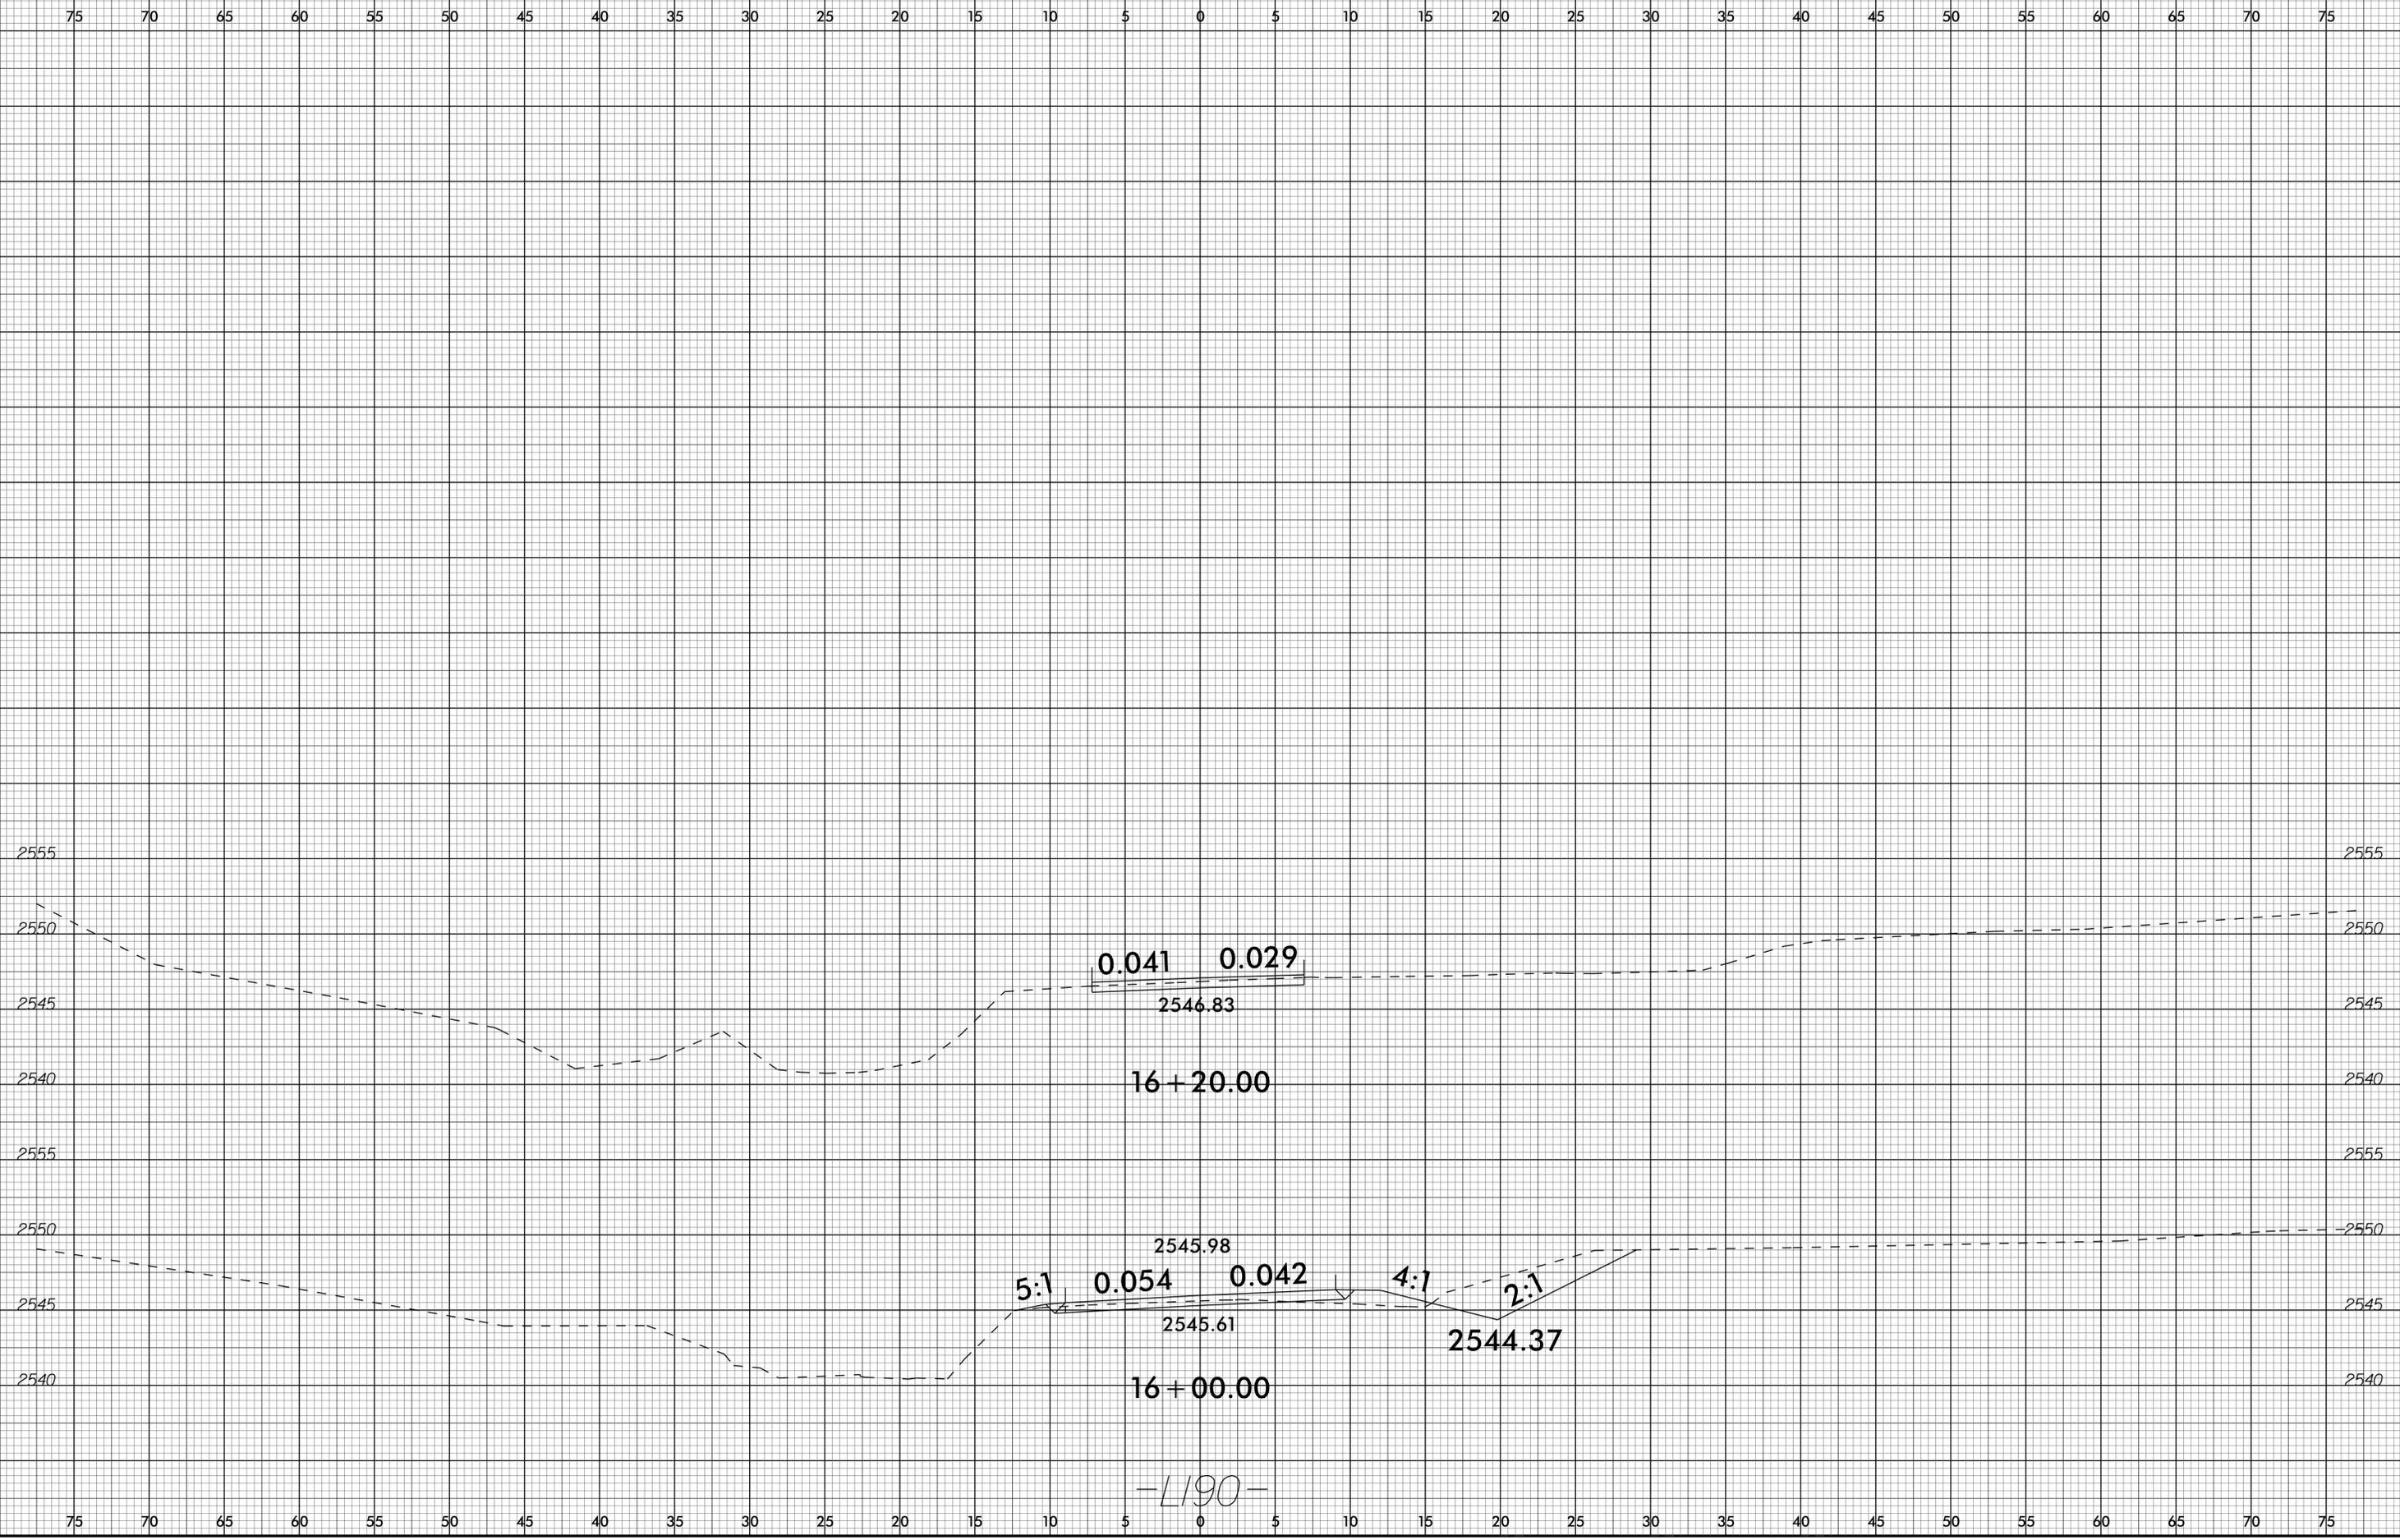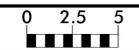

03-DEC-2025 14:42
S:\Projects\173-Rdy_xpl_L190.dgn
S:\Projects\173-Rdy_xpl_L190.dwg



-L190-

6/23/16

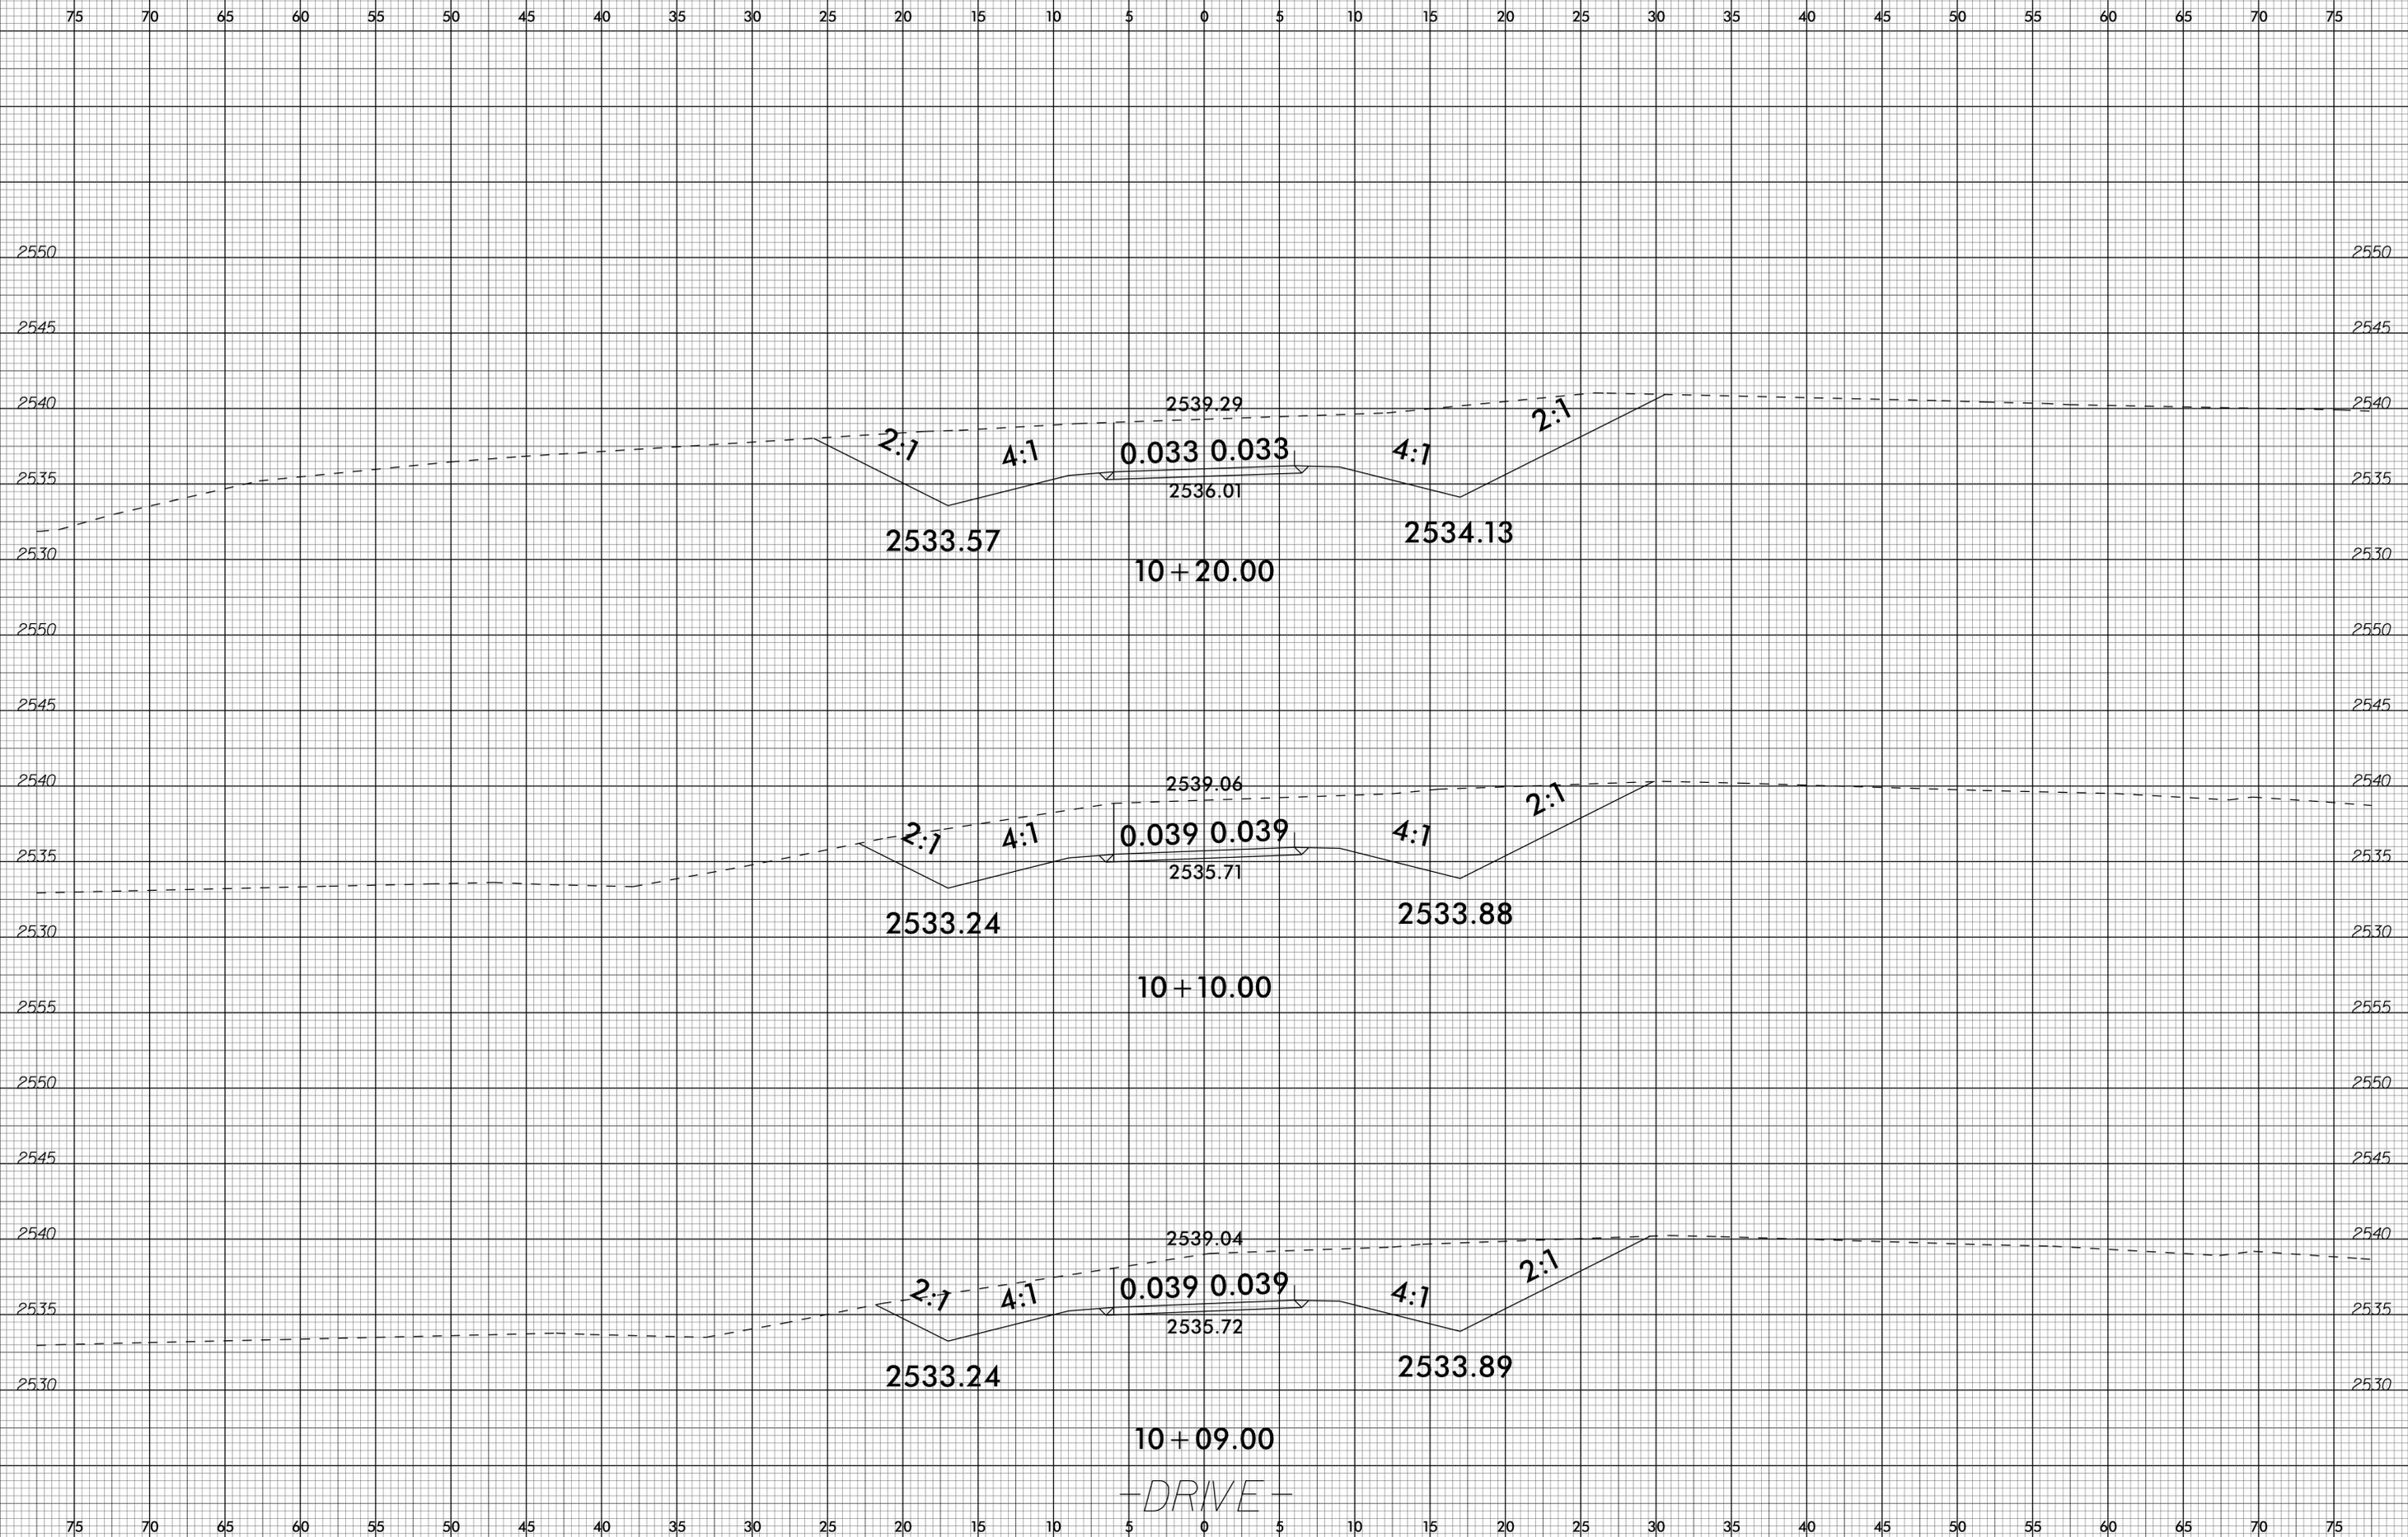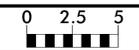



03-DEC-2025 14:42
S:\PROJECTS\2025\1442\173-Redy_xpl_L190_drive.dgn

6/23/16

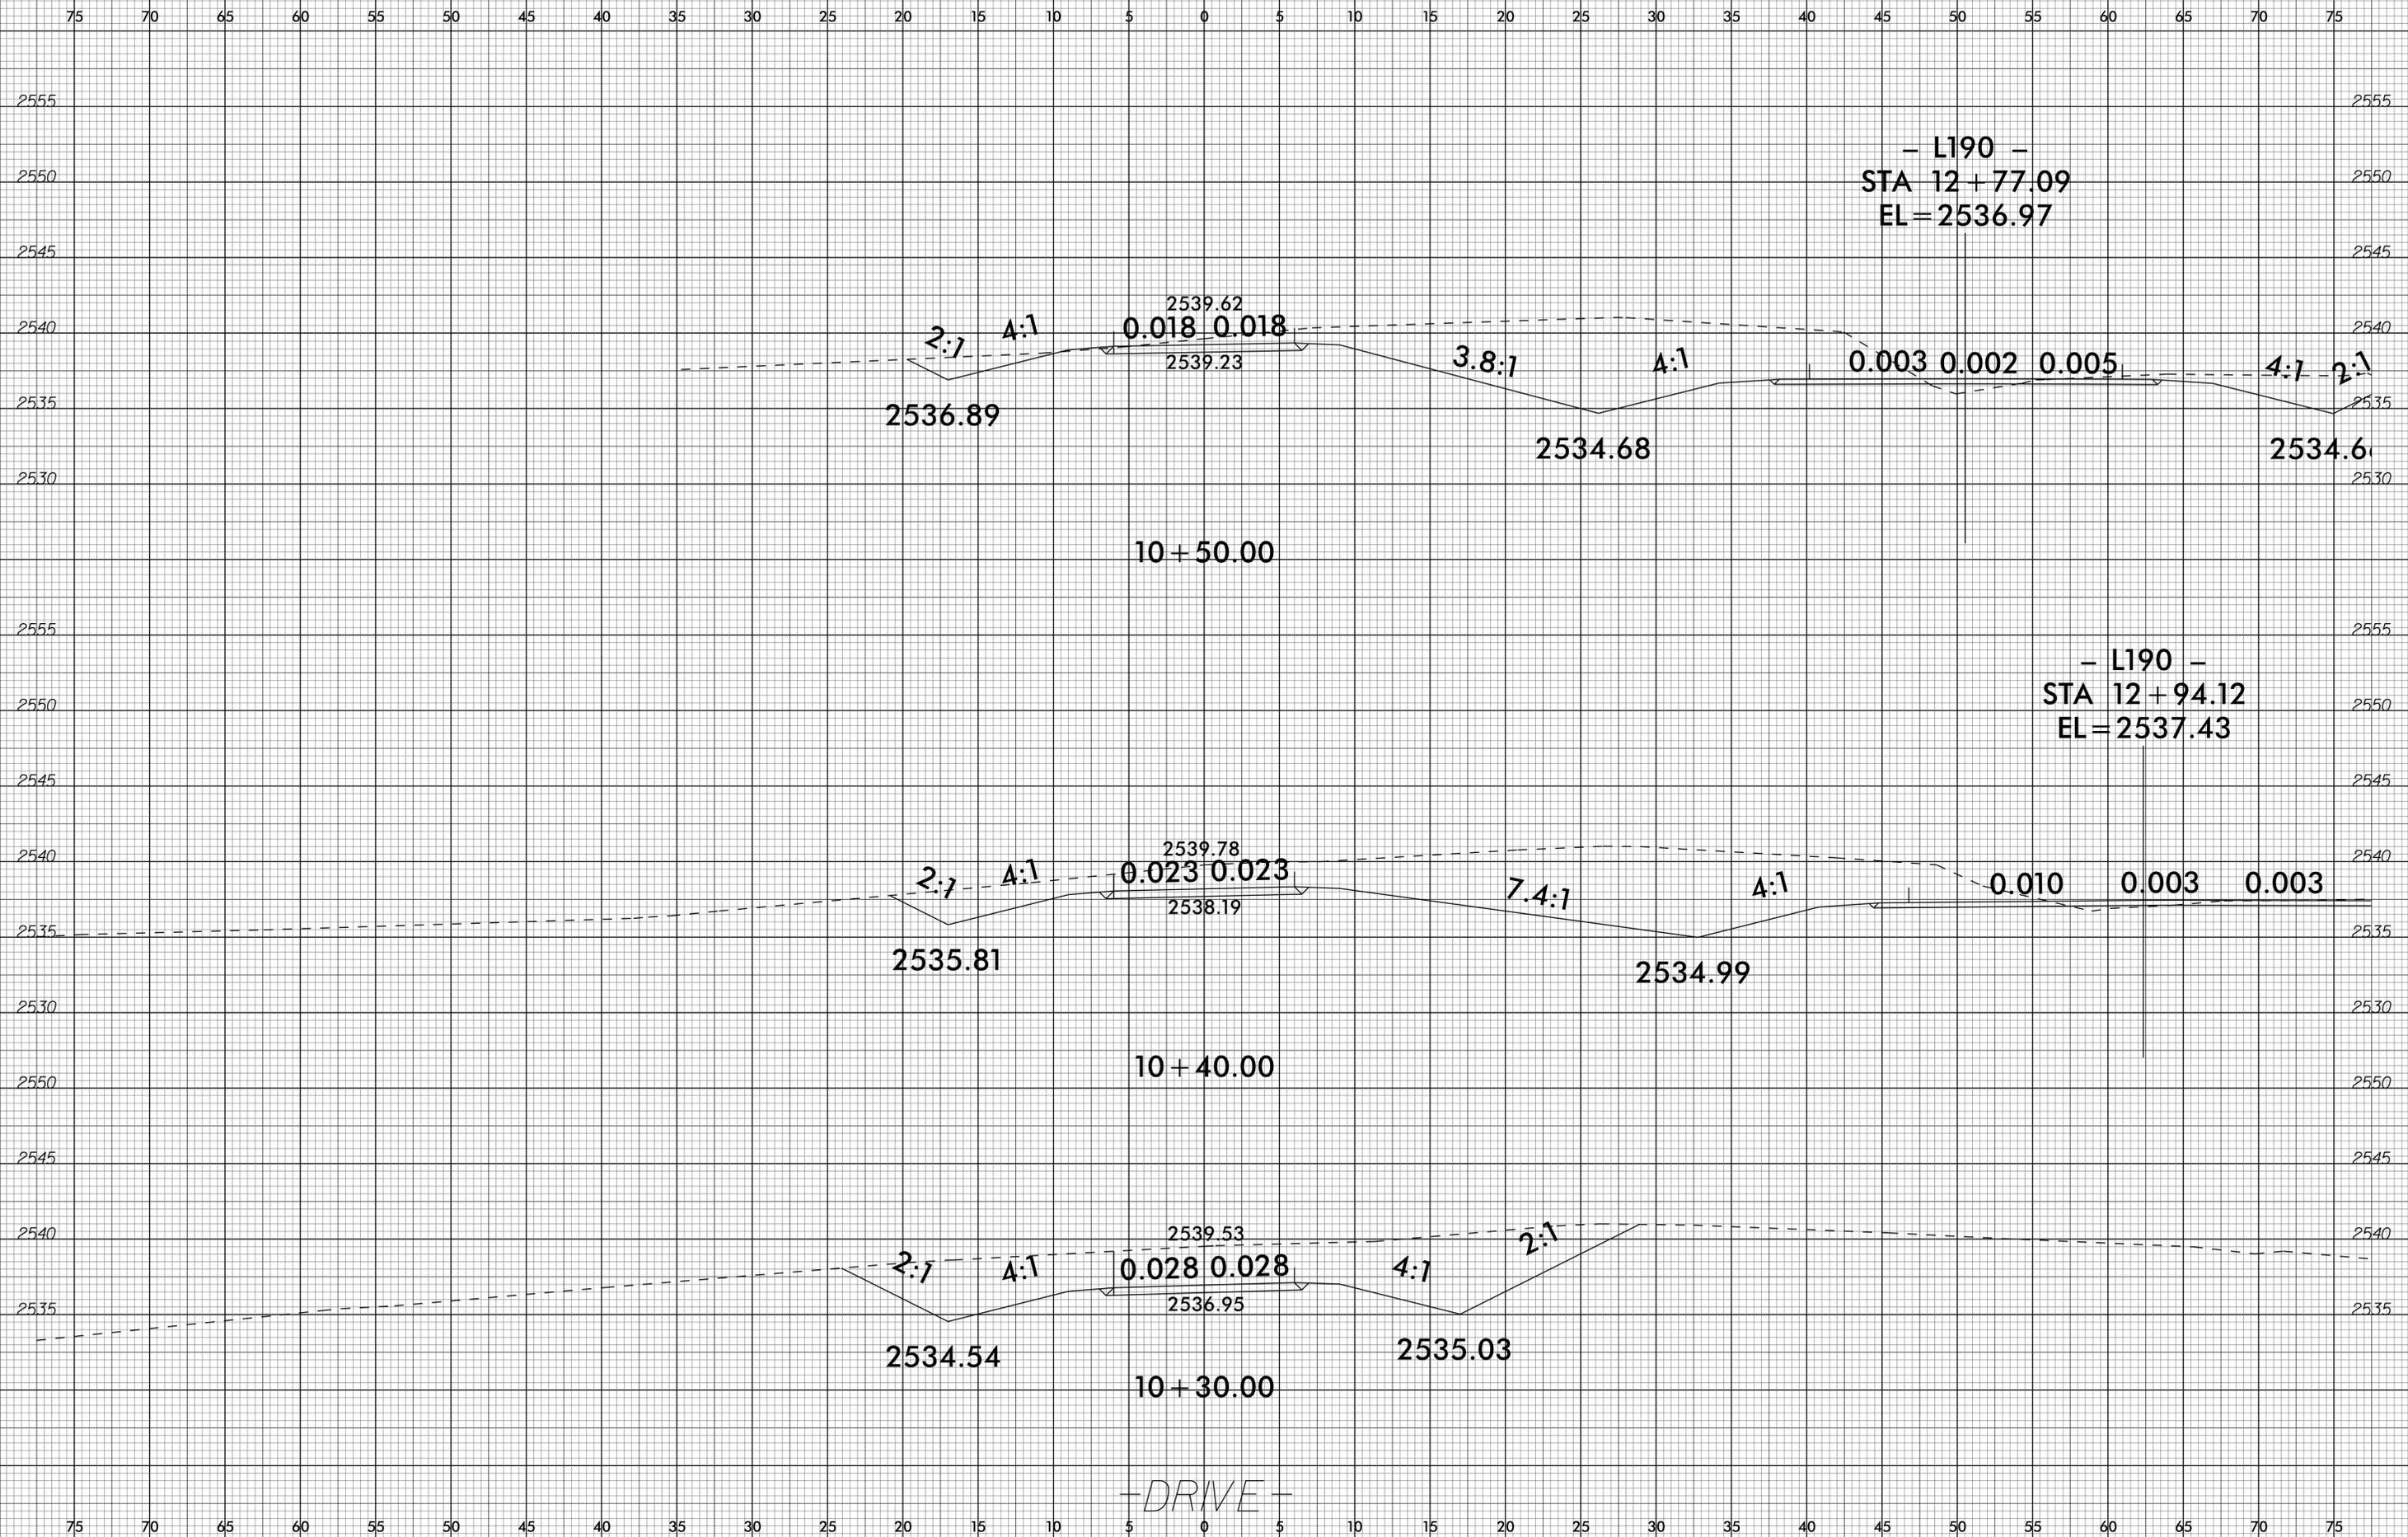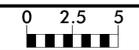



03-DEC-2025 14:42
S:\Projects\2025\1170FEFB-7DCE-4E0D-AACF-67605D679BCE\1170FEFB-7DCE-4E0D-AACF-67605D679BCE.dwg

6/23/16

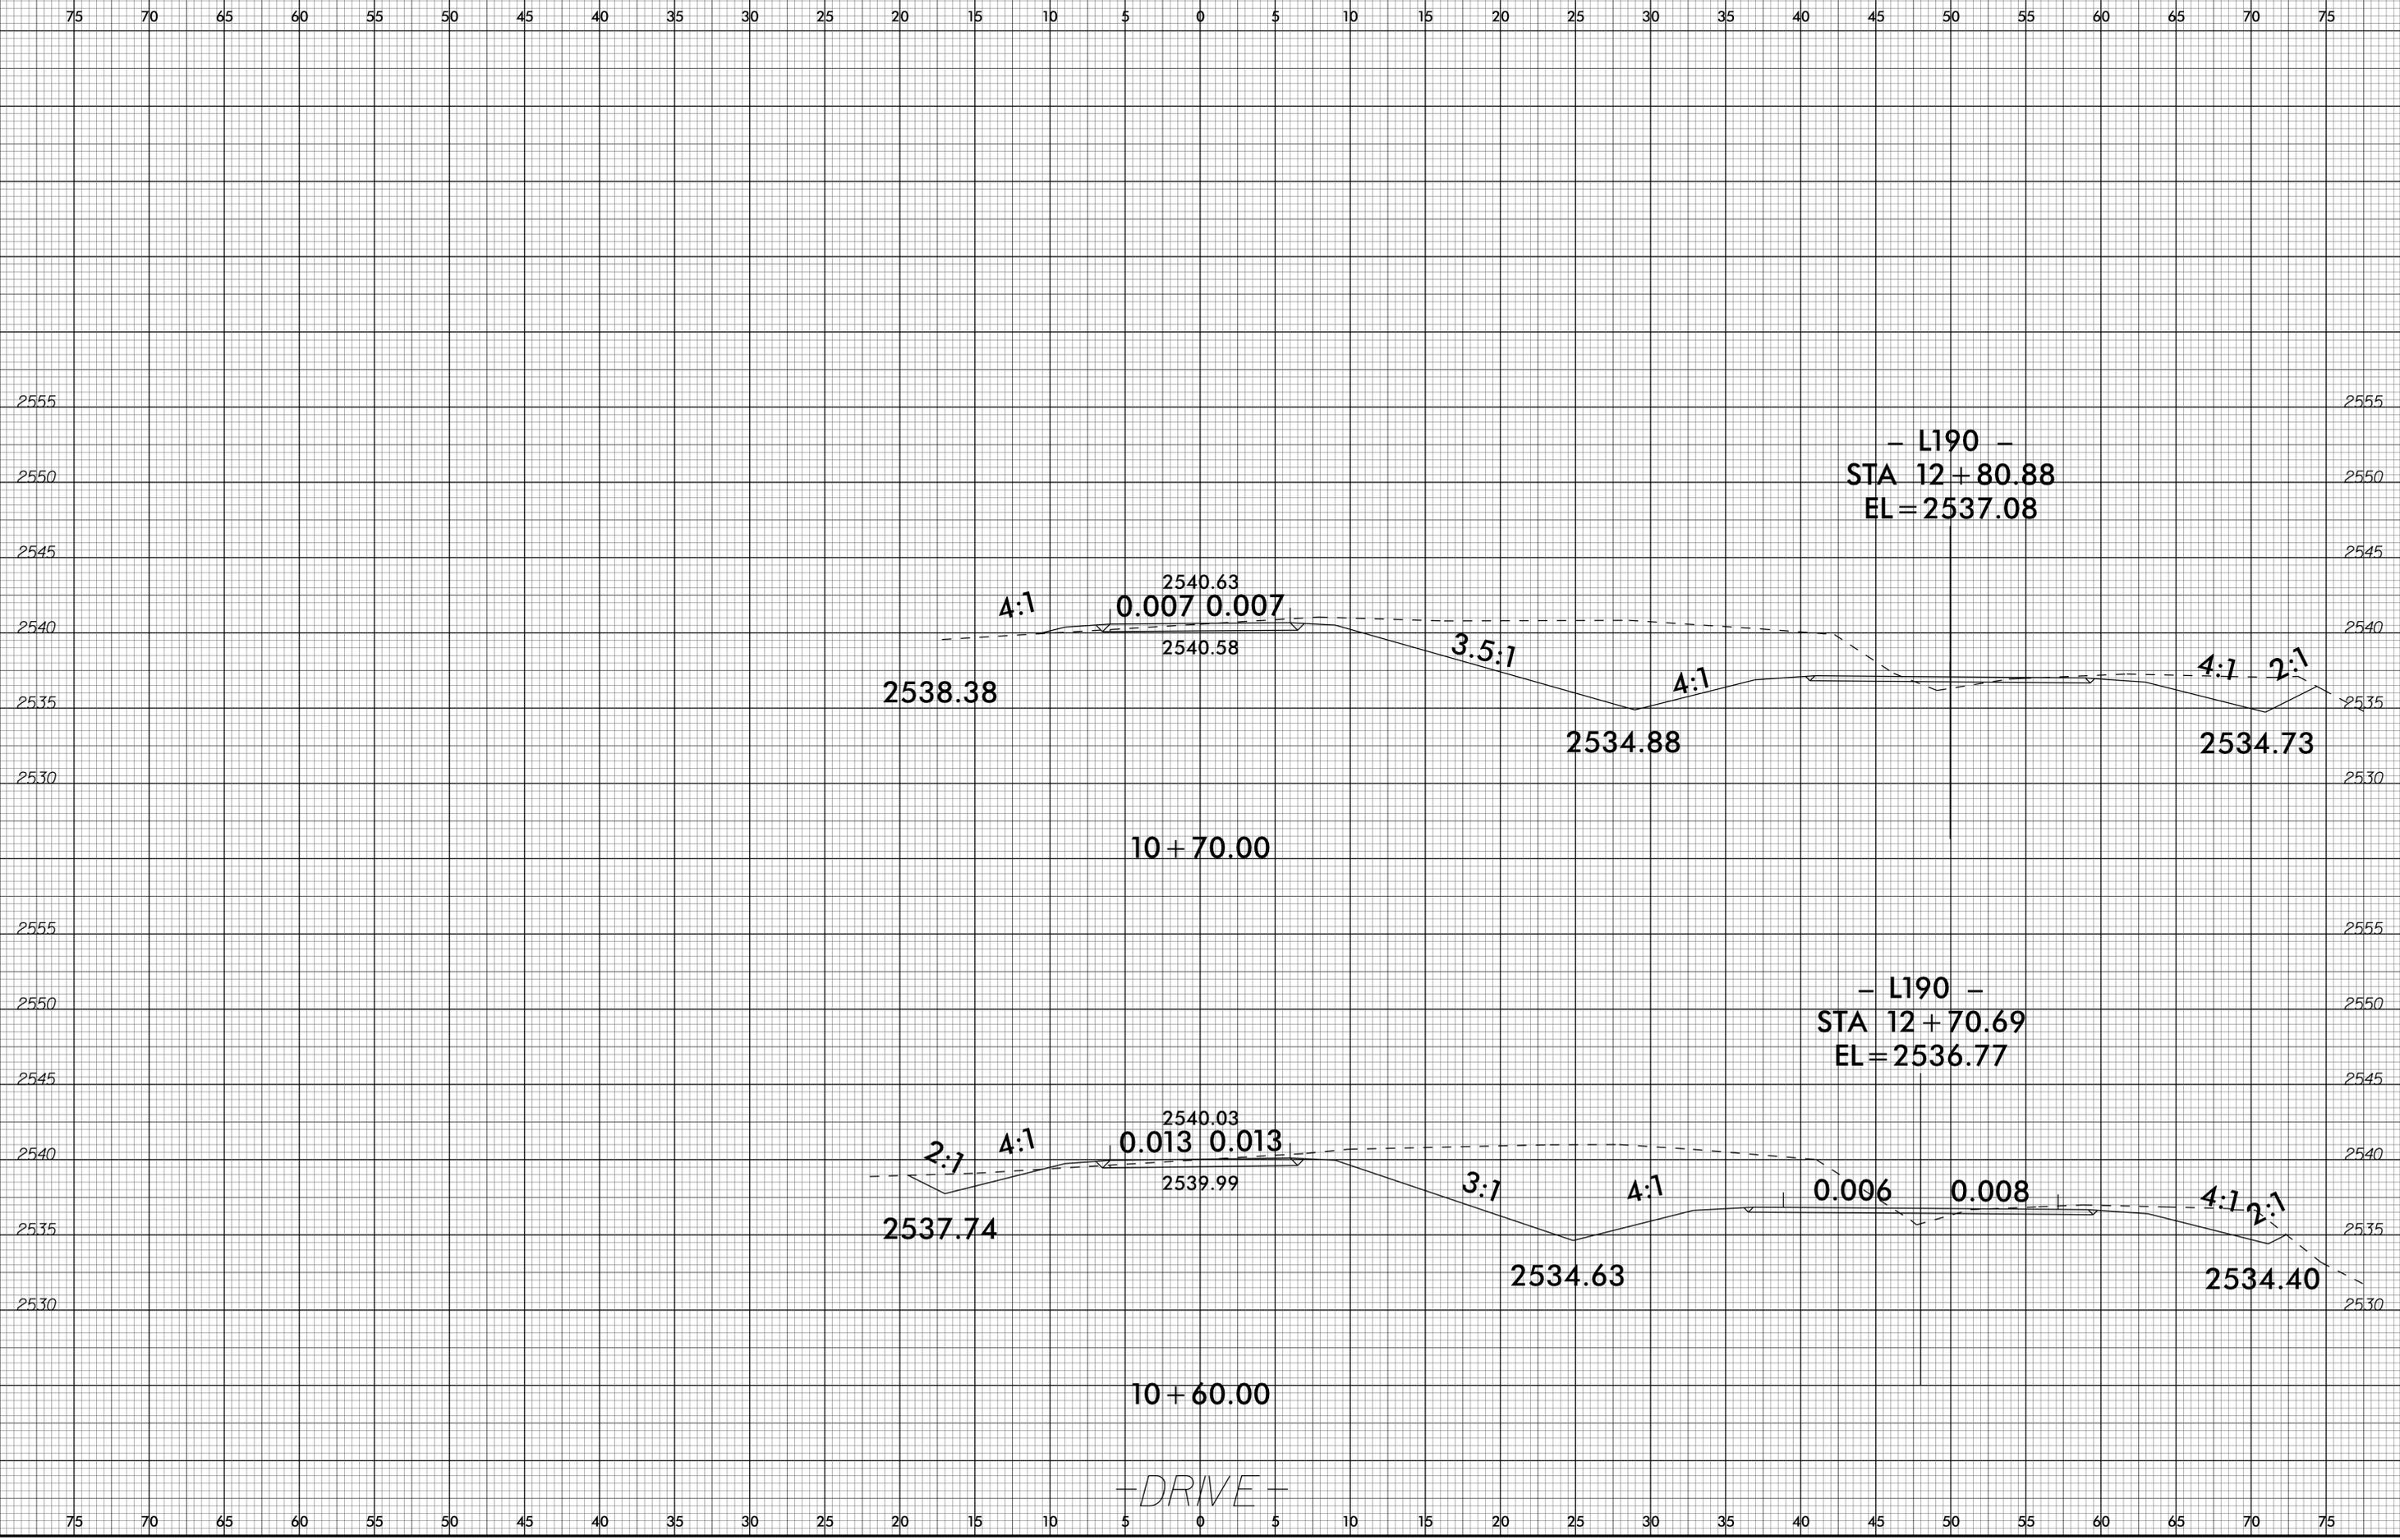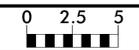



03-DEC-2025 14:42
S:\Projects\2025\1442\1442-173-Rdy_xpl_L190_drive.dgn

6/23/16

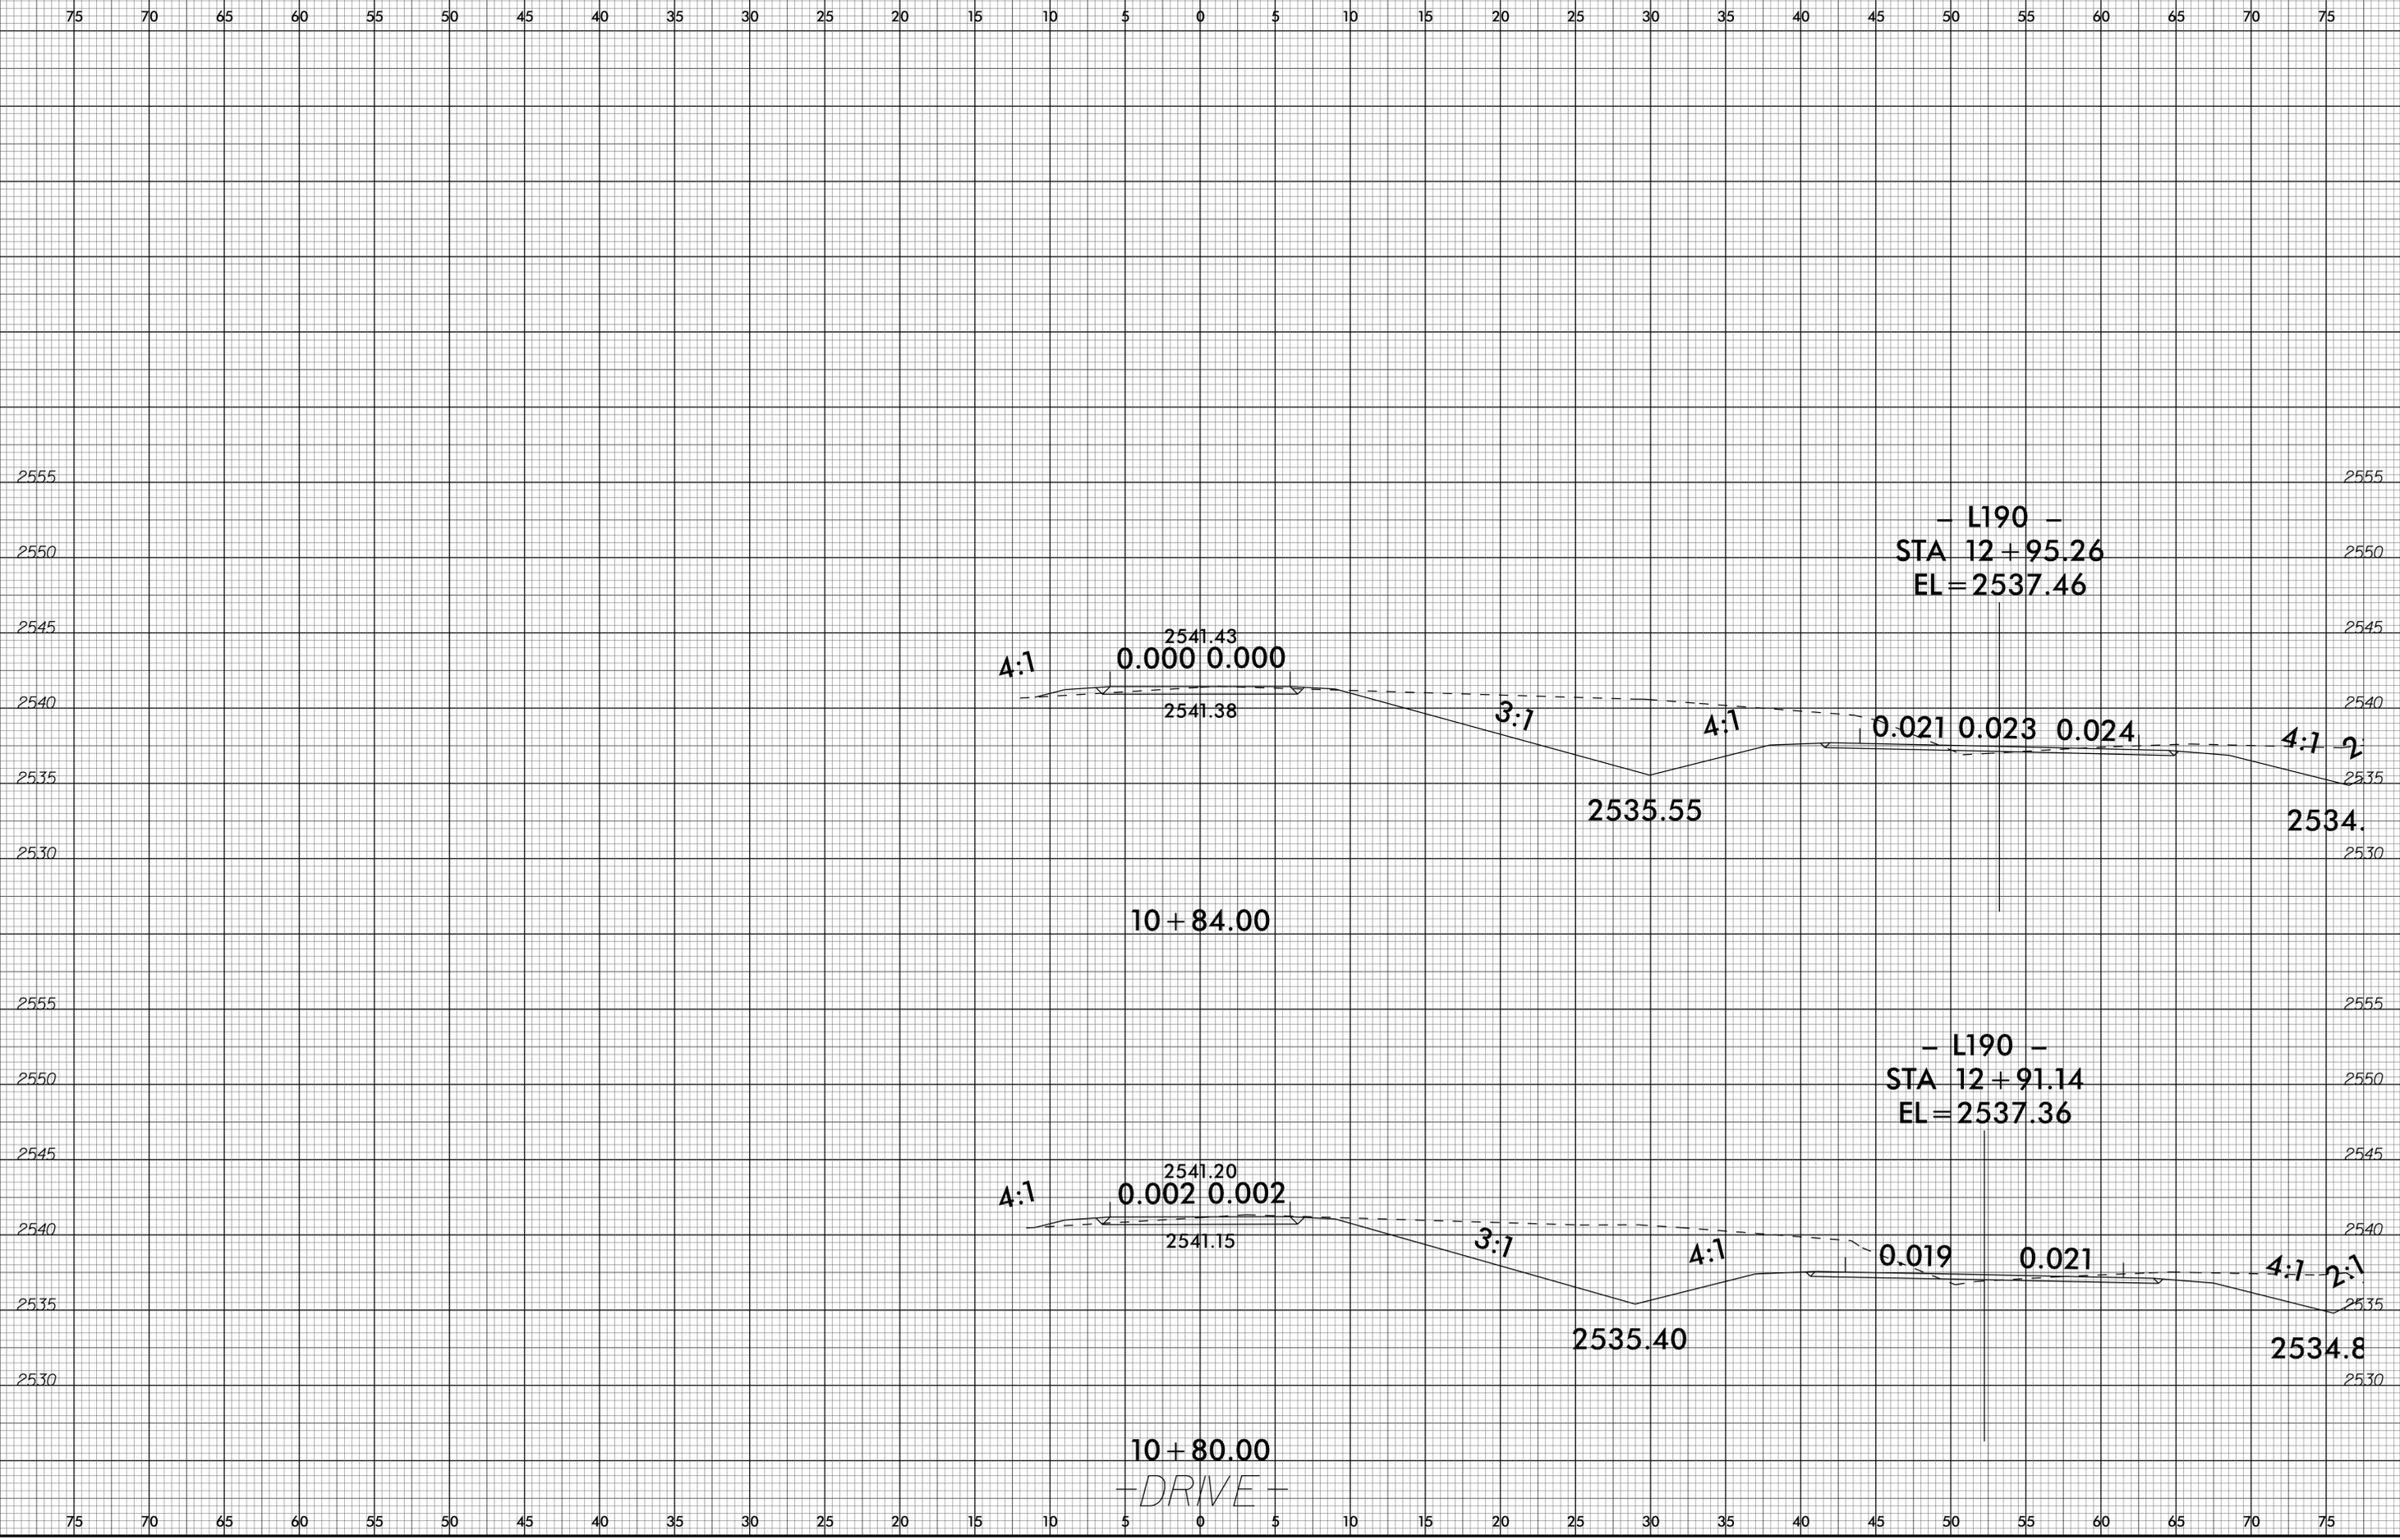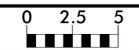

03-DEC-2025 14:42
S:\Projects\2025\1442\173-Redy_xpl_L190_drive.dgn
3300SERIAL\66938

6/23/16

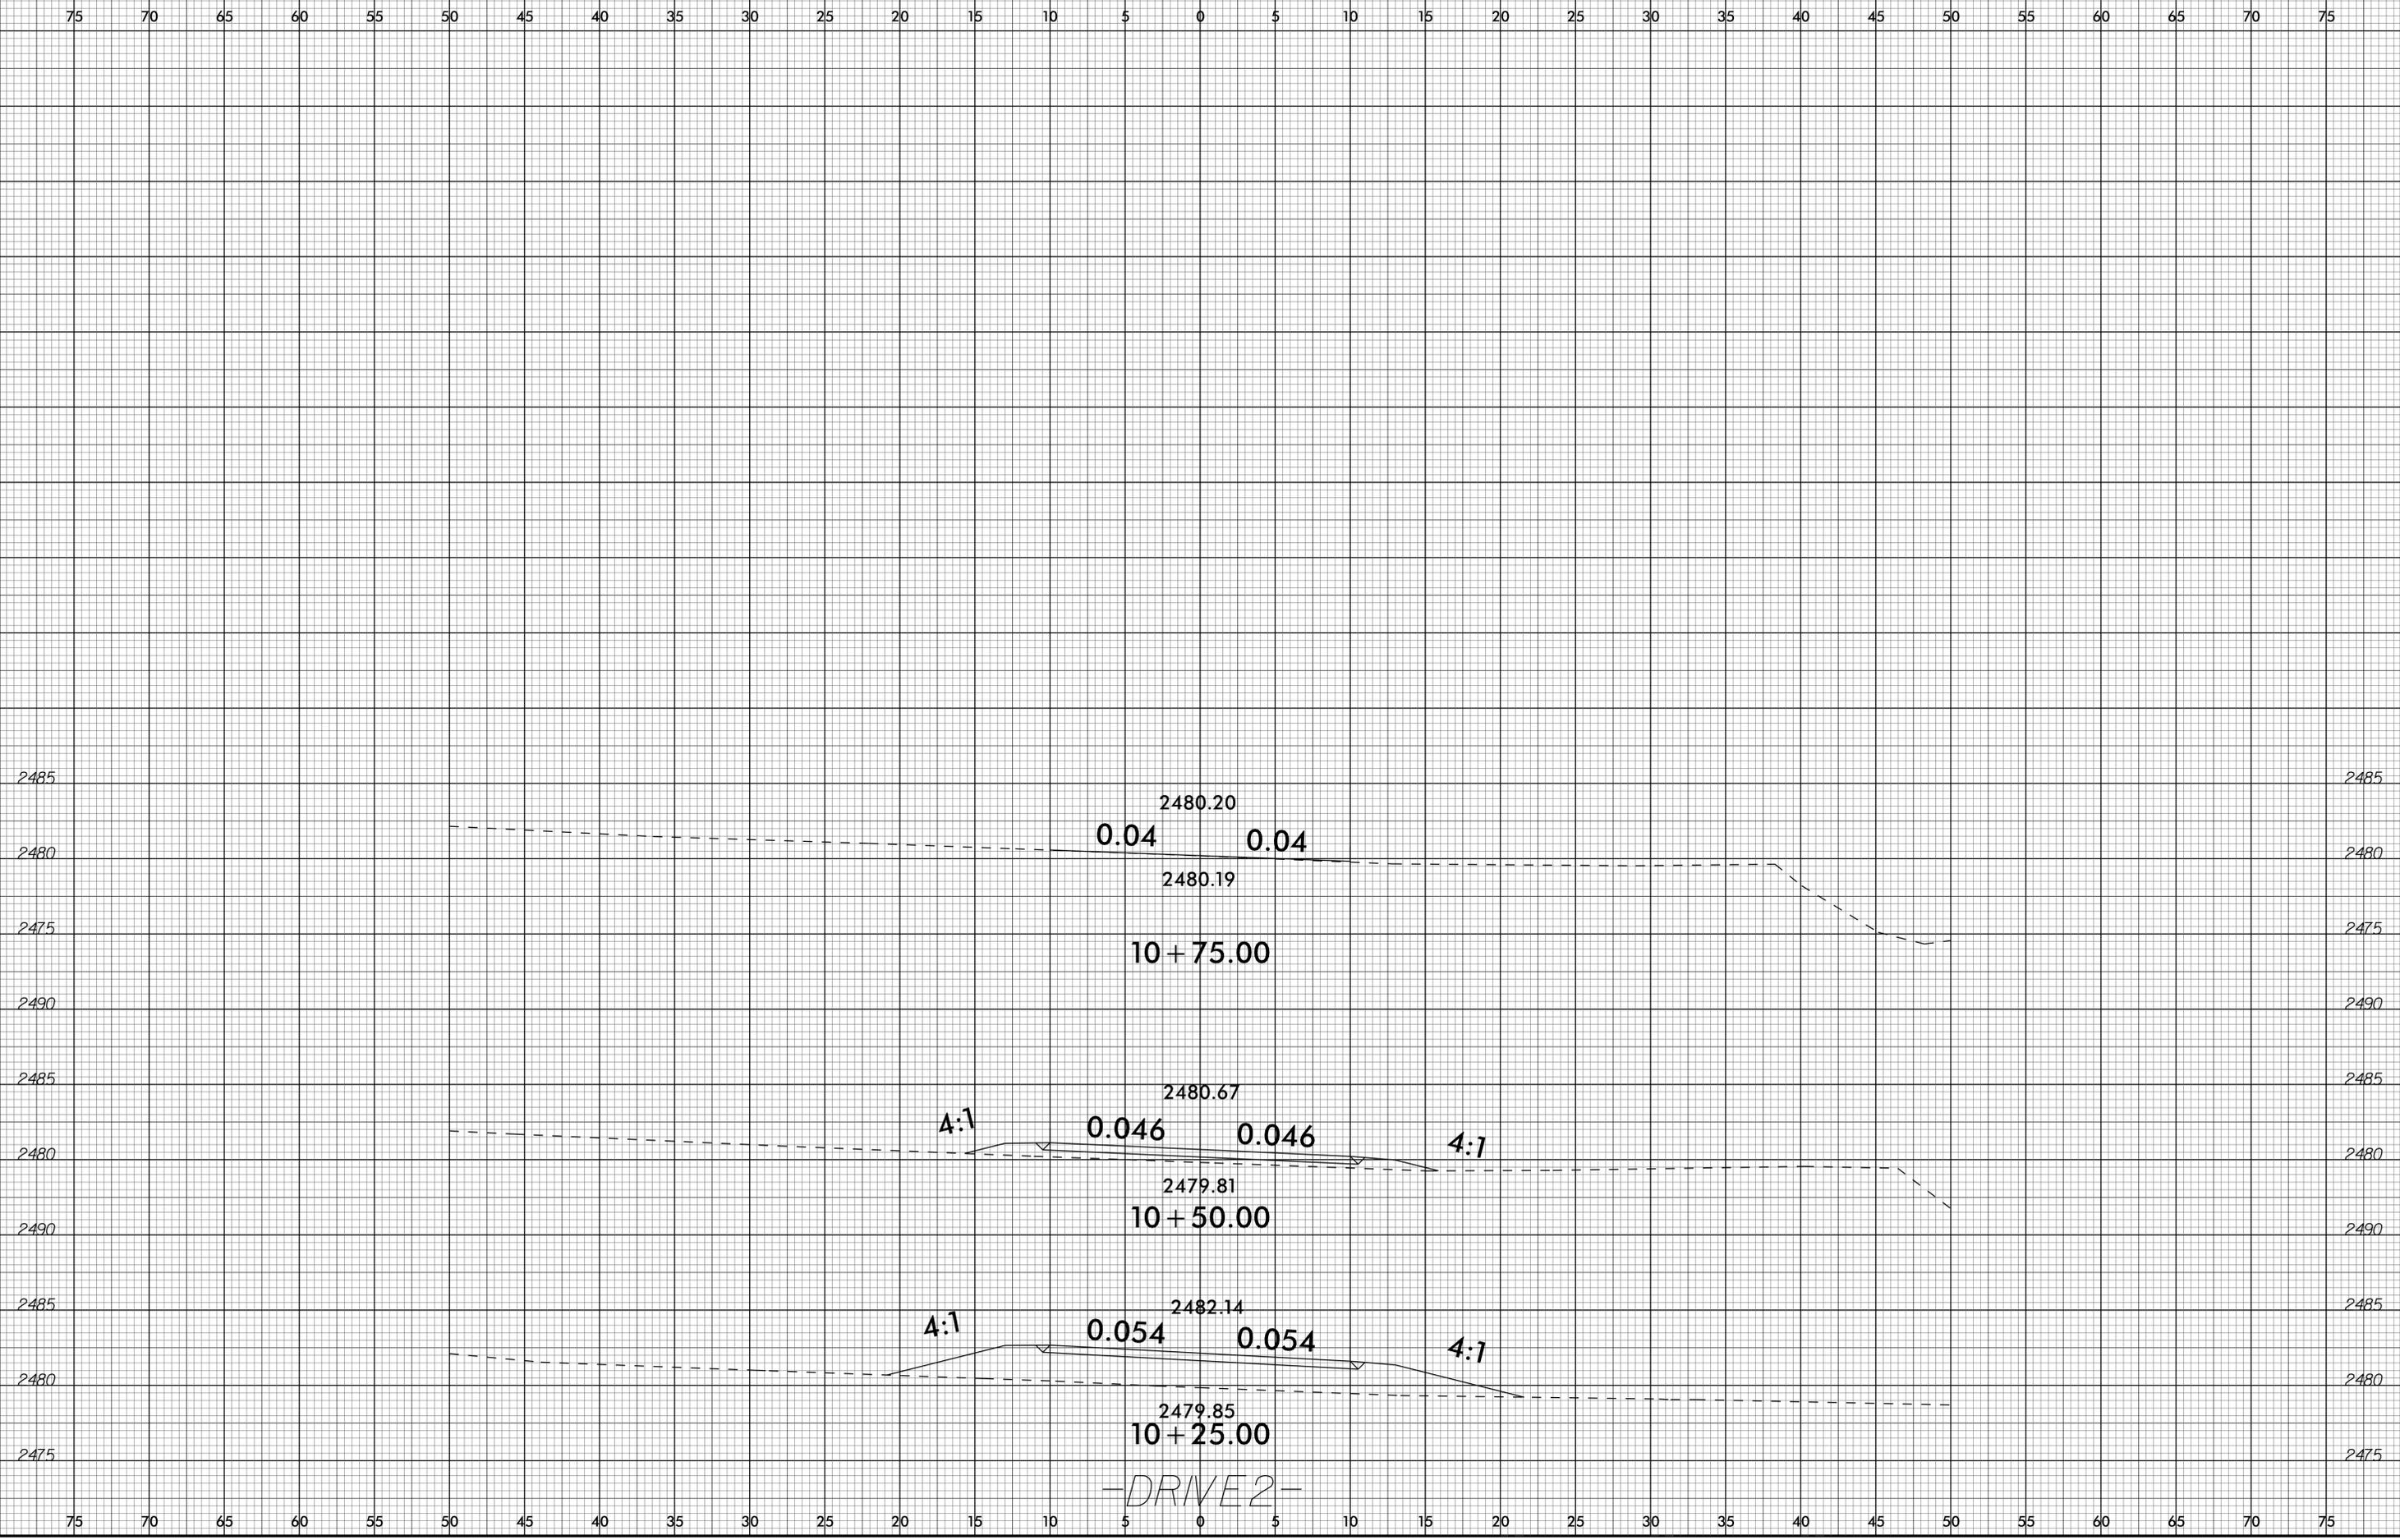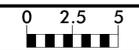

2480.20
0.04 0.04
2480.19
10 + 75.00

4:1 2480.67
0.046 0.046 4:1
2479.81
10 + 50.00

4:1 2482.14
0.054 0.054 4:1
2479.85
10 + 25.00

-DRIVE 2-

03-DEC-2025 14:42
S:\PROJECTS\2025\173-Rdy_xpl.L189_Drive2.dgn
99052714166938