


**This electronic collection of documents is provided
for the convenience of the user
and is Not a Certified Document –**

**The documents contained herein were originally issued
and sealed by the individuals whose names and license
numbers appear on each page, on the dates appearing
with their signature on that page.**

**This file or an individual page
shall not be considered a certified document.**


6/23/16

02.55	PROJ. REFERENCE NO.	SHEET NO.
	17BP.14.R.159	X-1

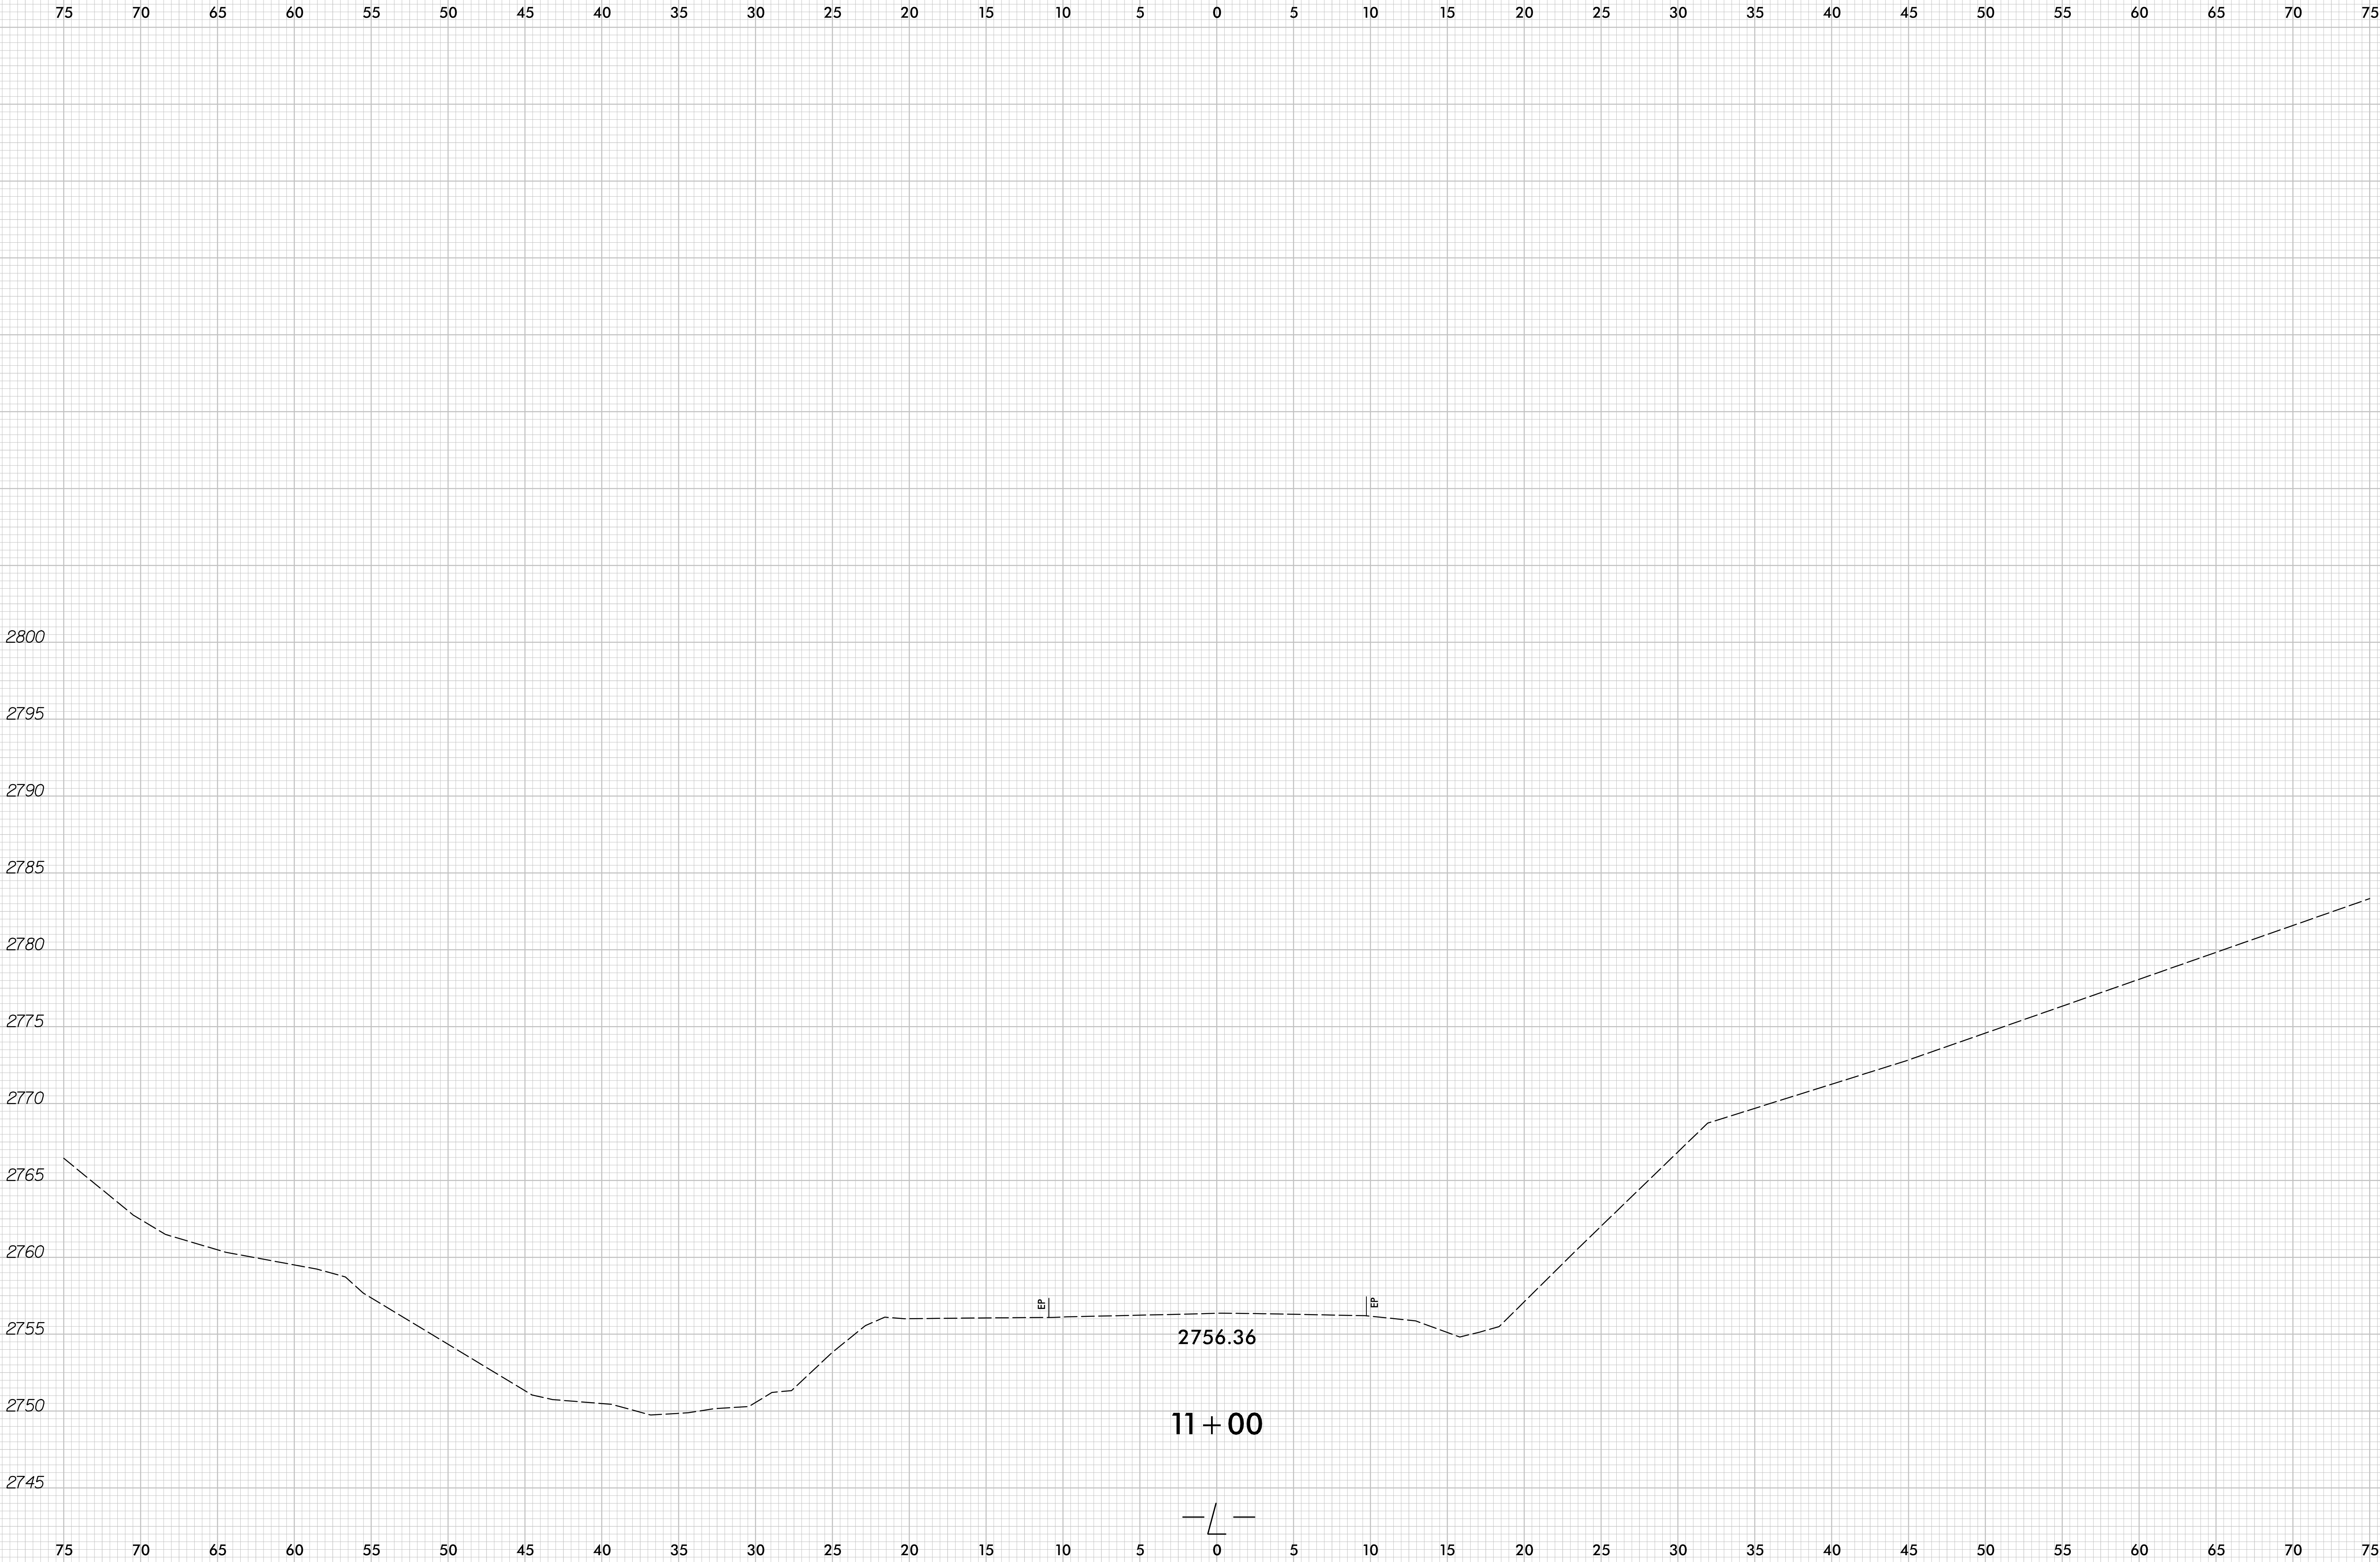

6/23/16


02.55	PROJ. REFERENCE NO.	SHEET NO.
	17BP.14.R.159	X-2

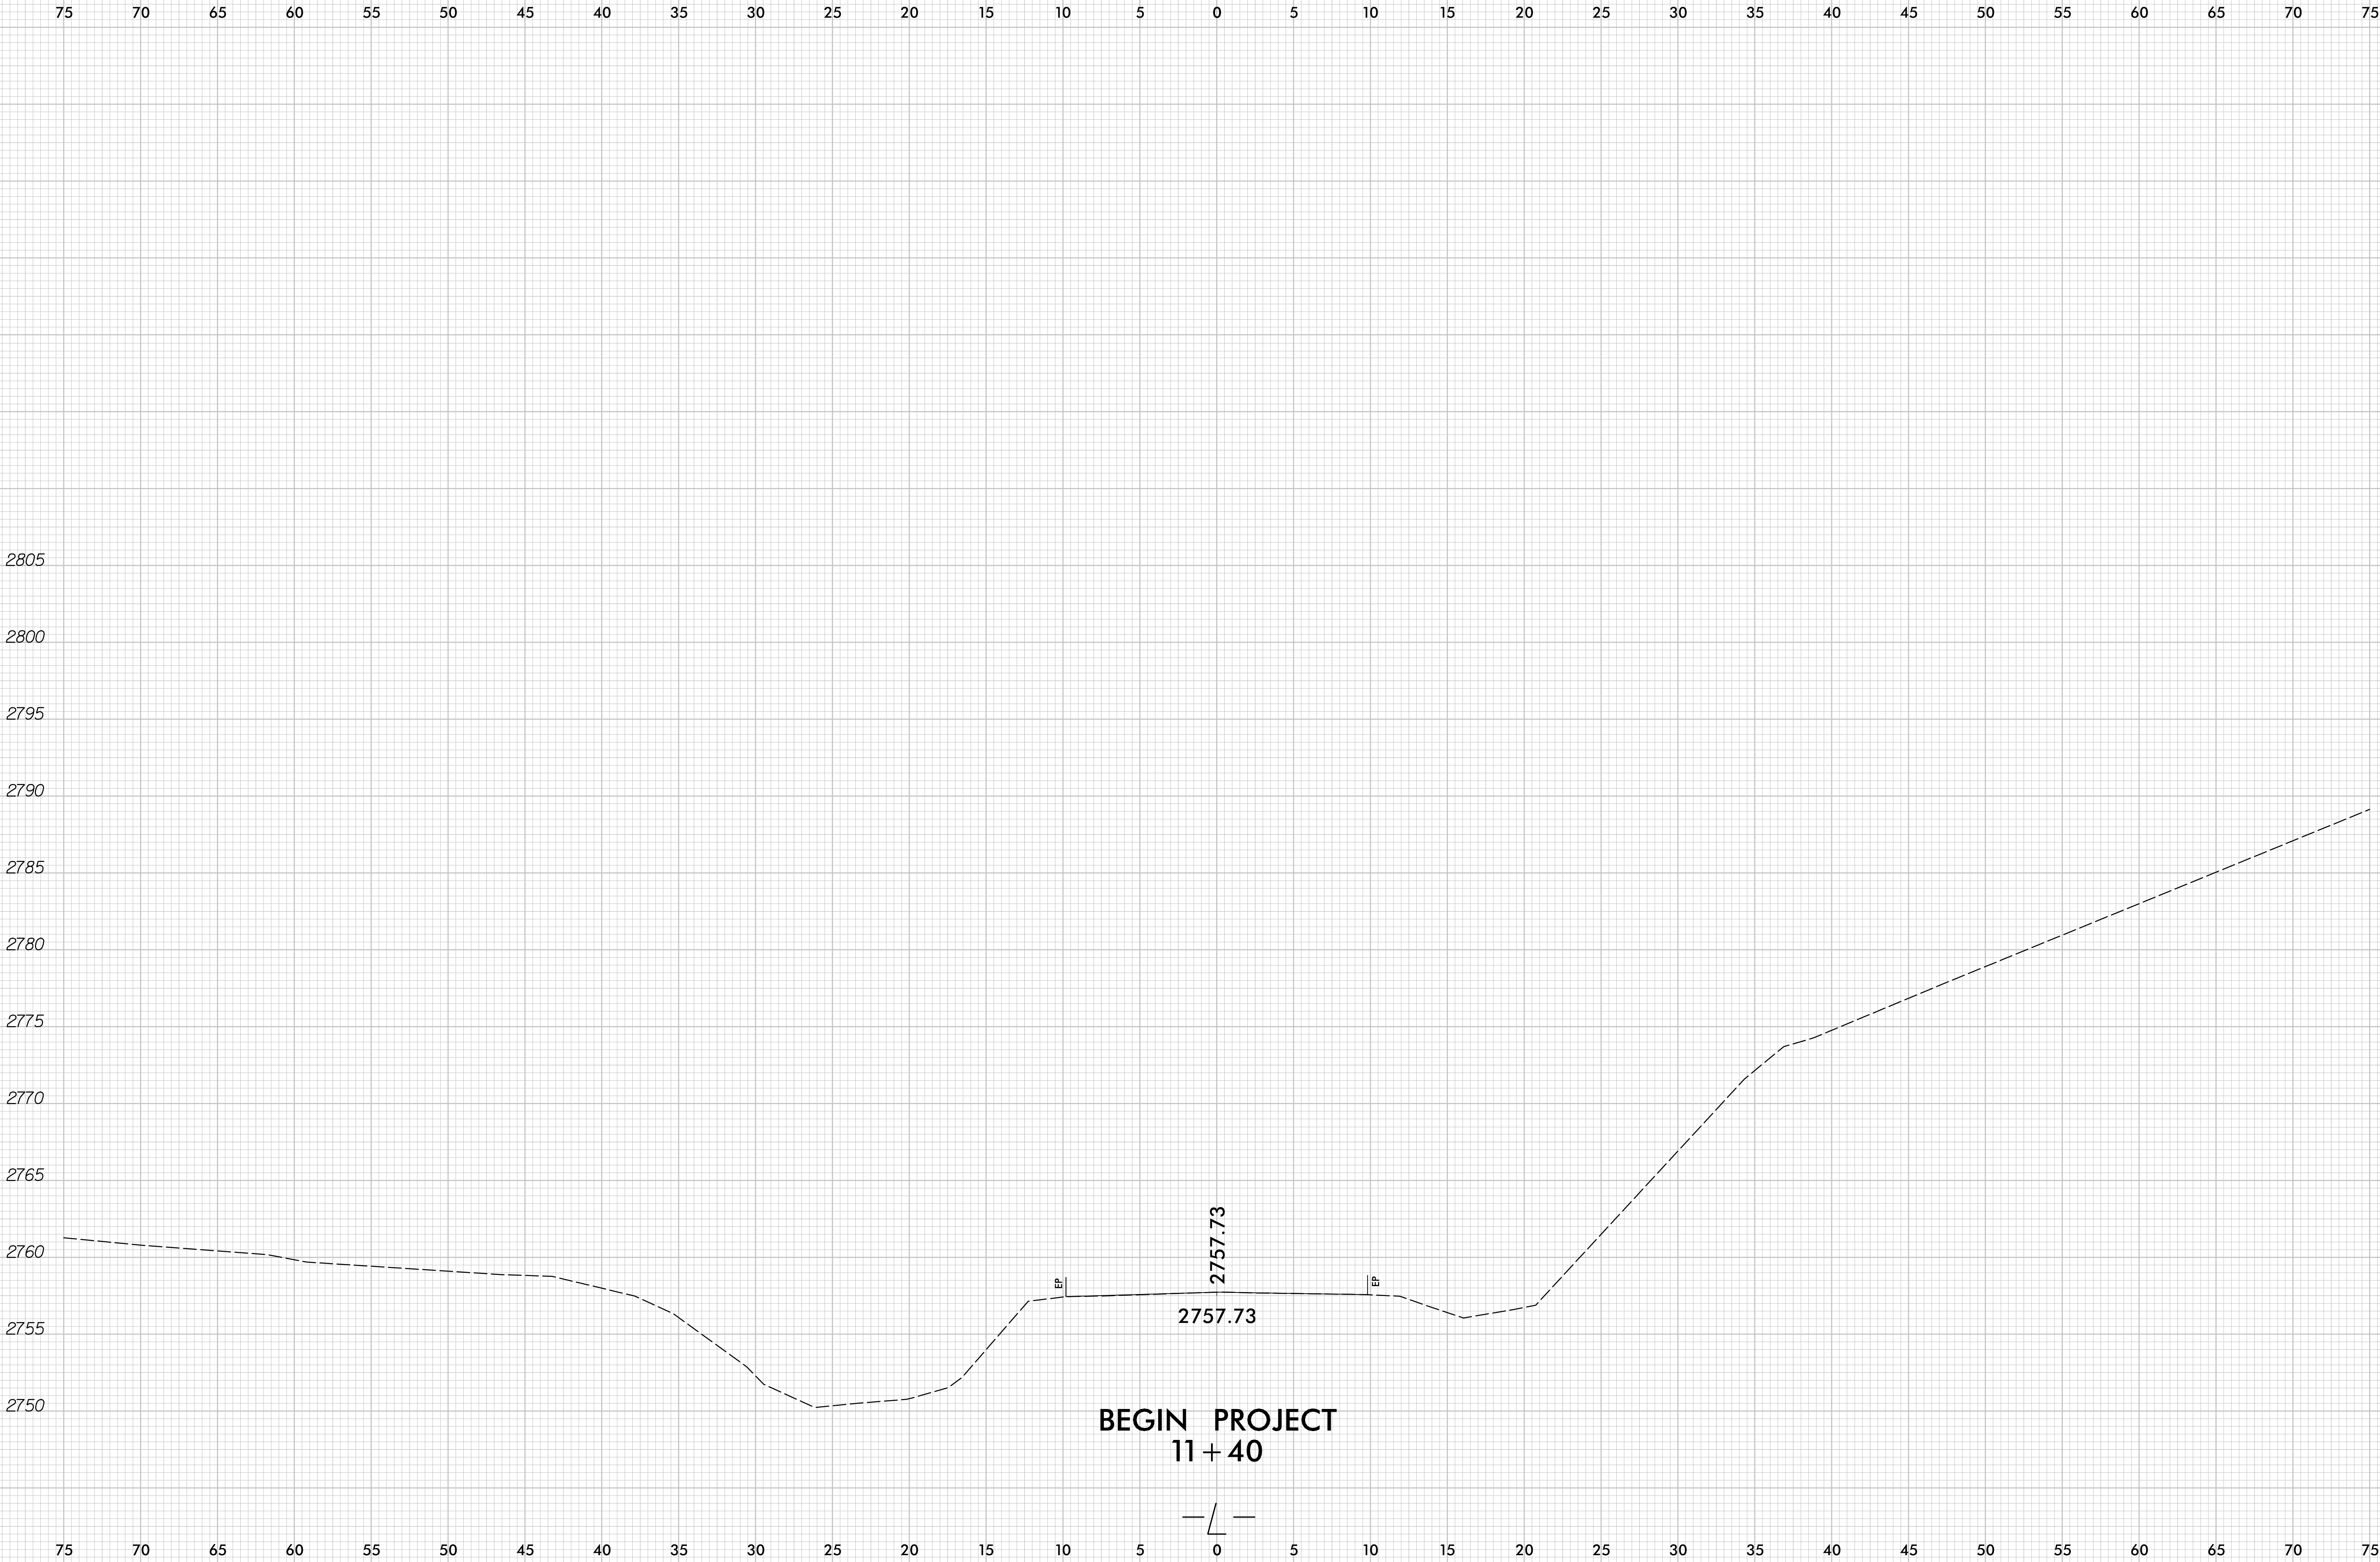

6/23/16

02.55	PROJ. REFERENCE NO.	SHEET NO.
	17BP.14.R.159	X-3


75706560555045403530252015105051015202530354045505560657075

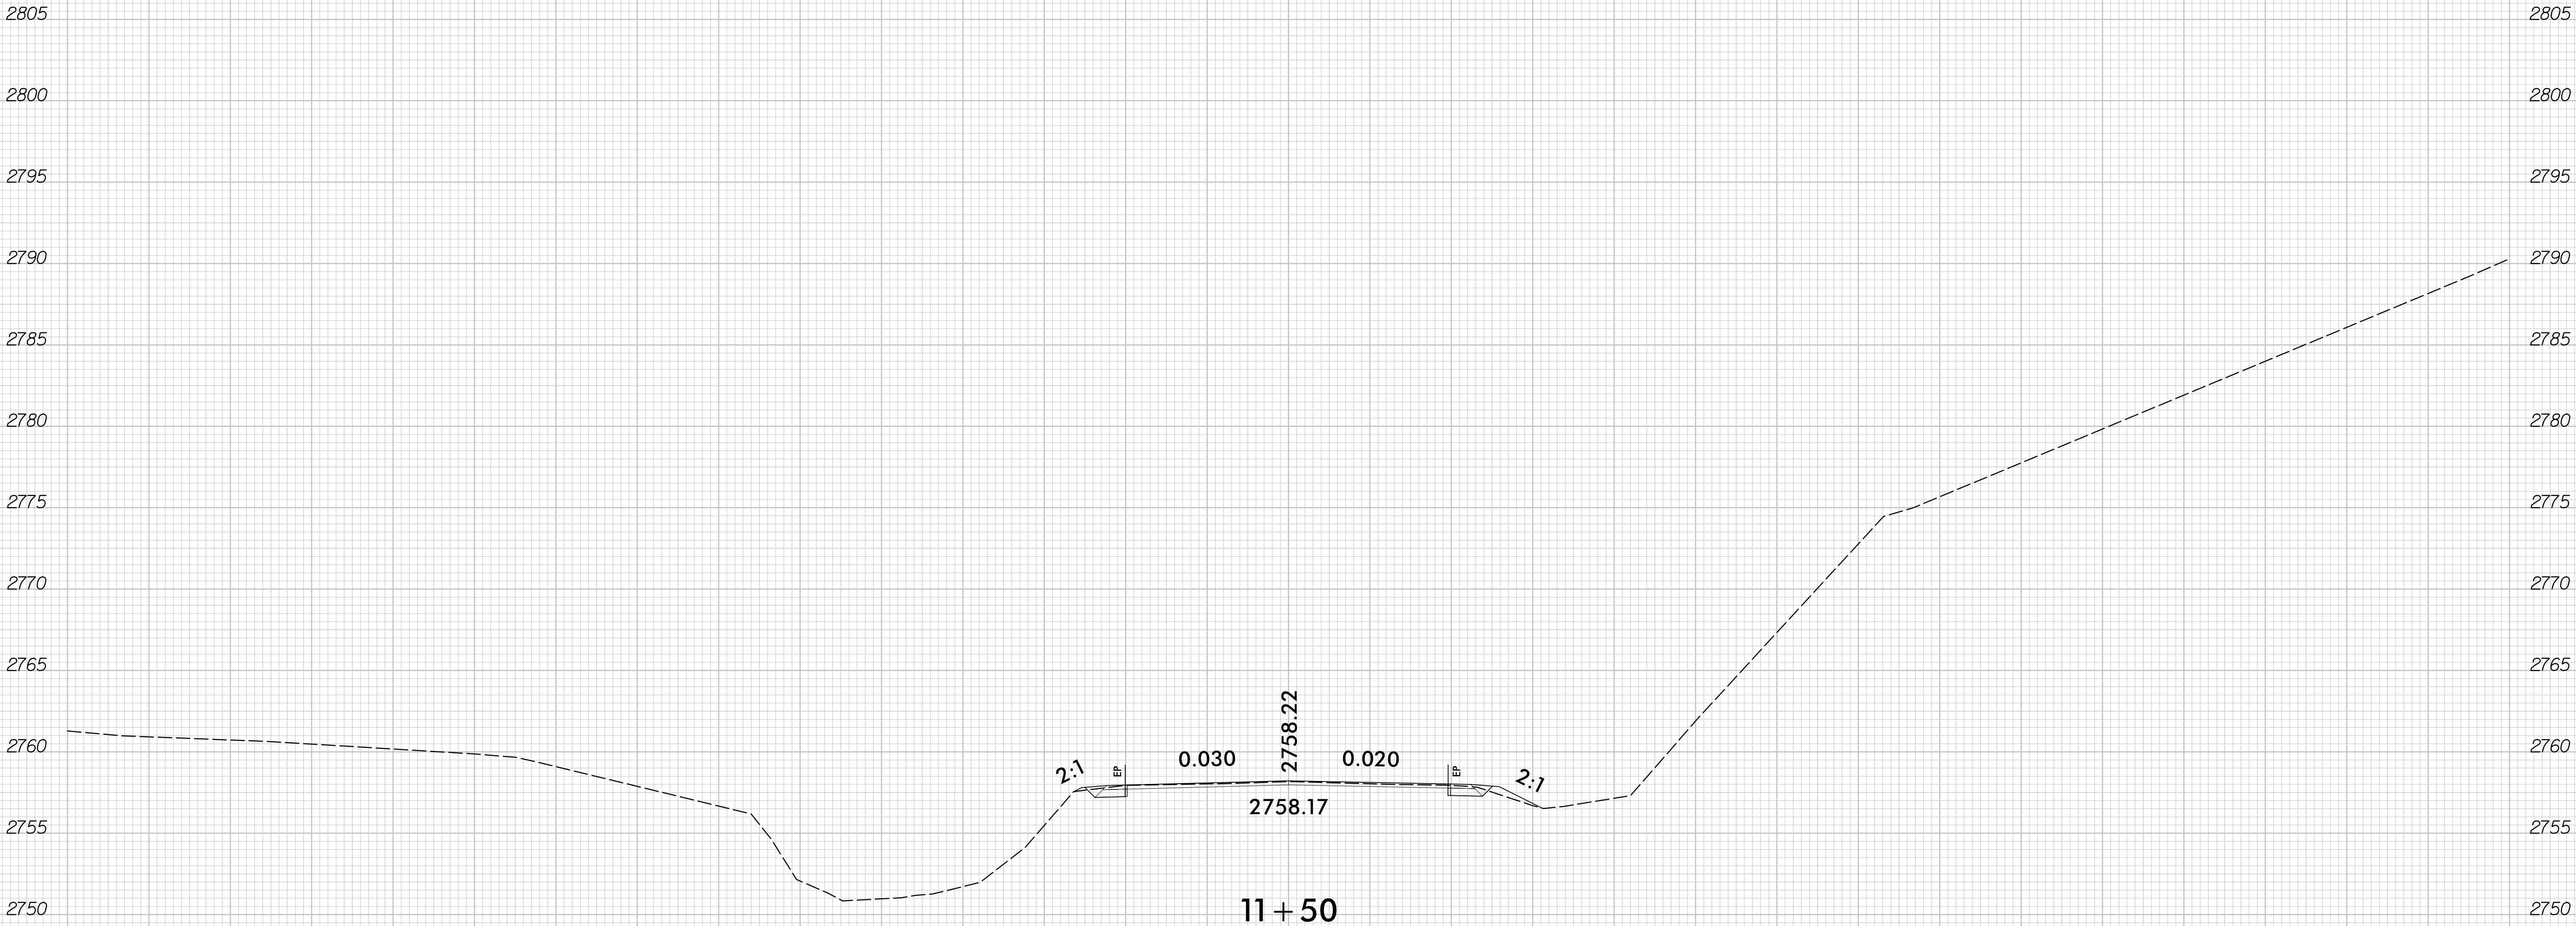

75706560555045403530252015105051015202530354045505560657075

6/23/16


02.55	PROJ. REFERENCE NO.	SHEET NO.
	17BP.14.R.159	X-4

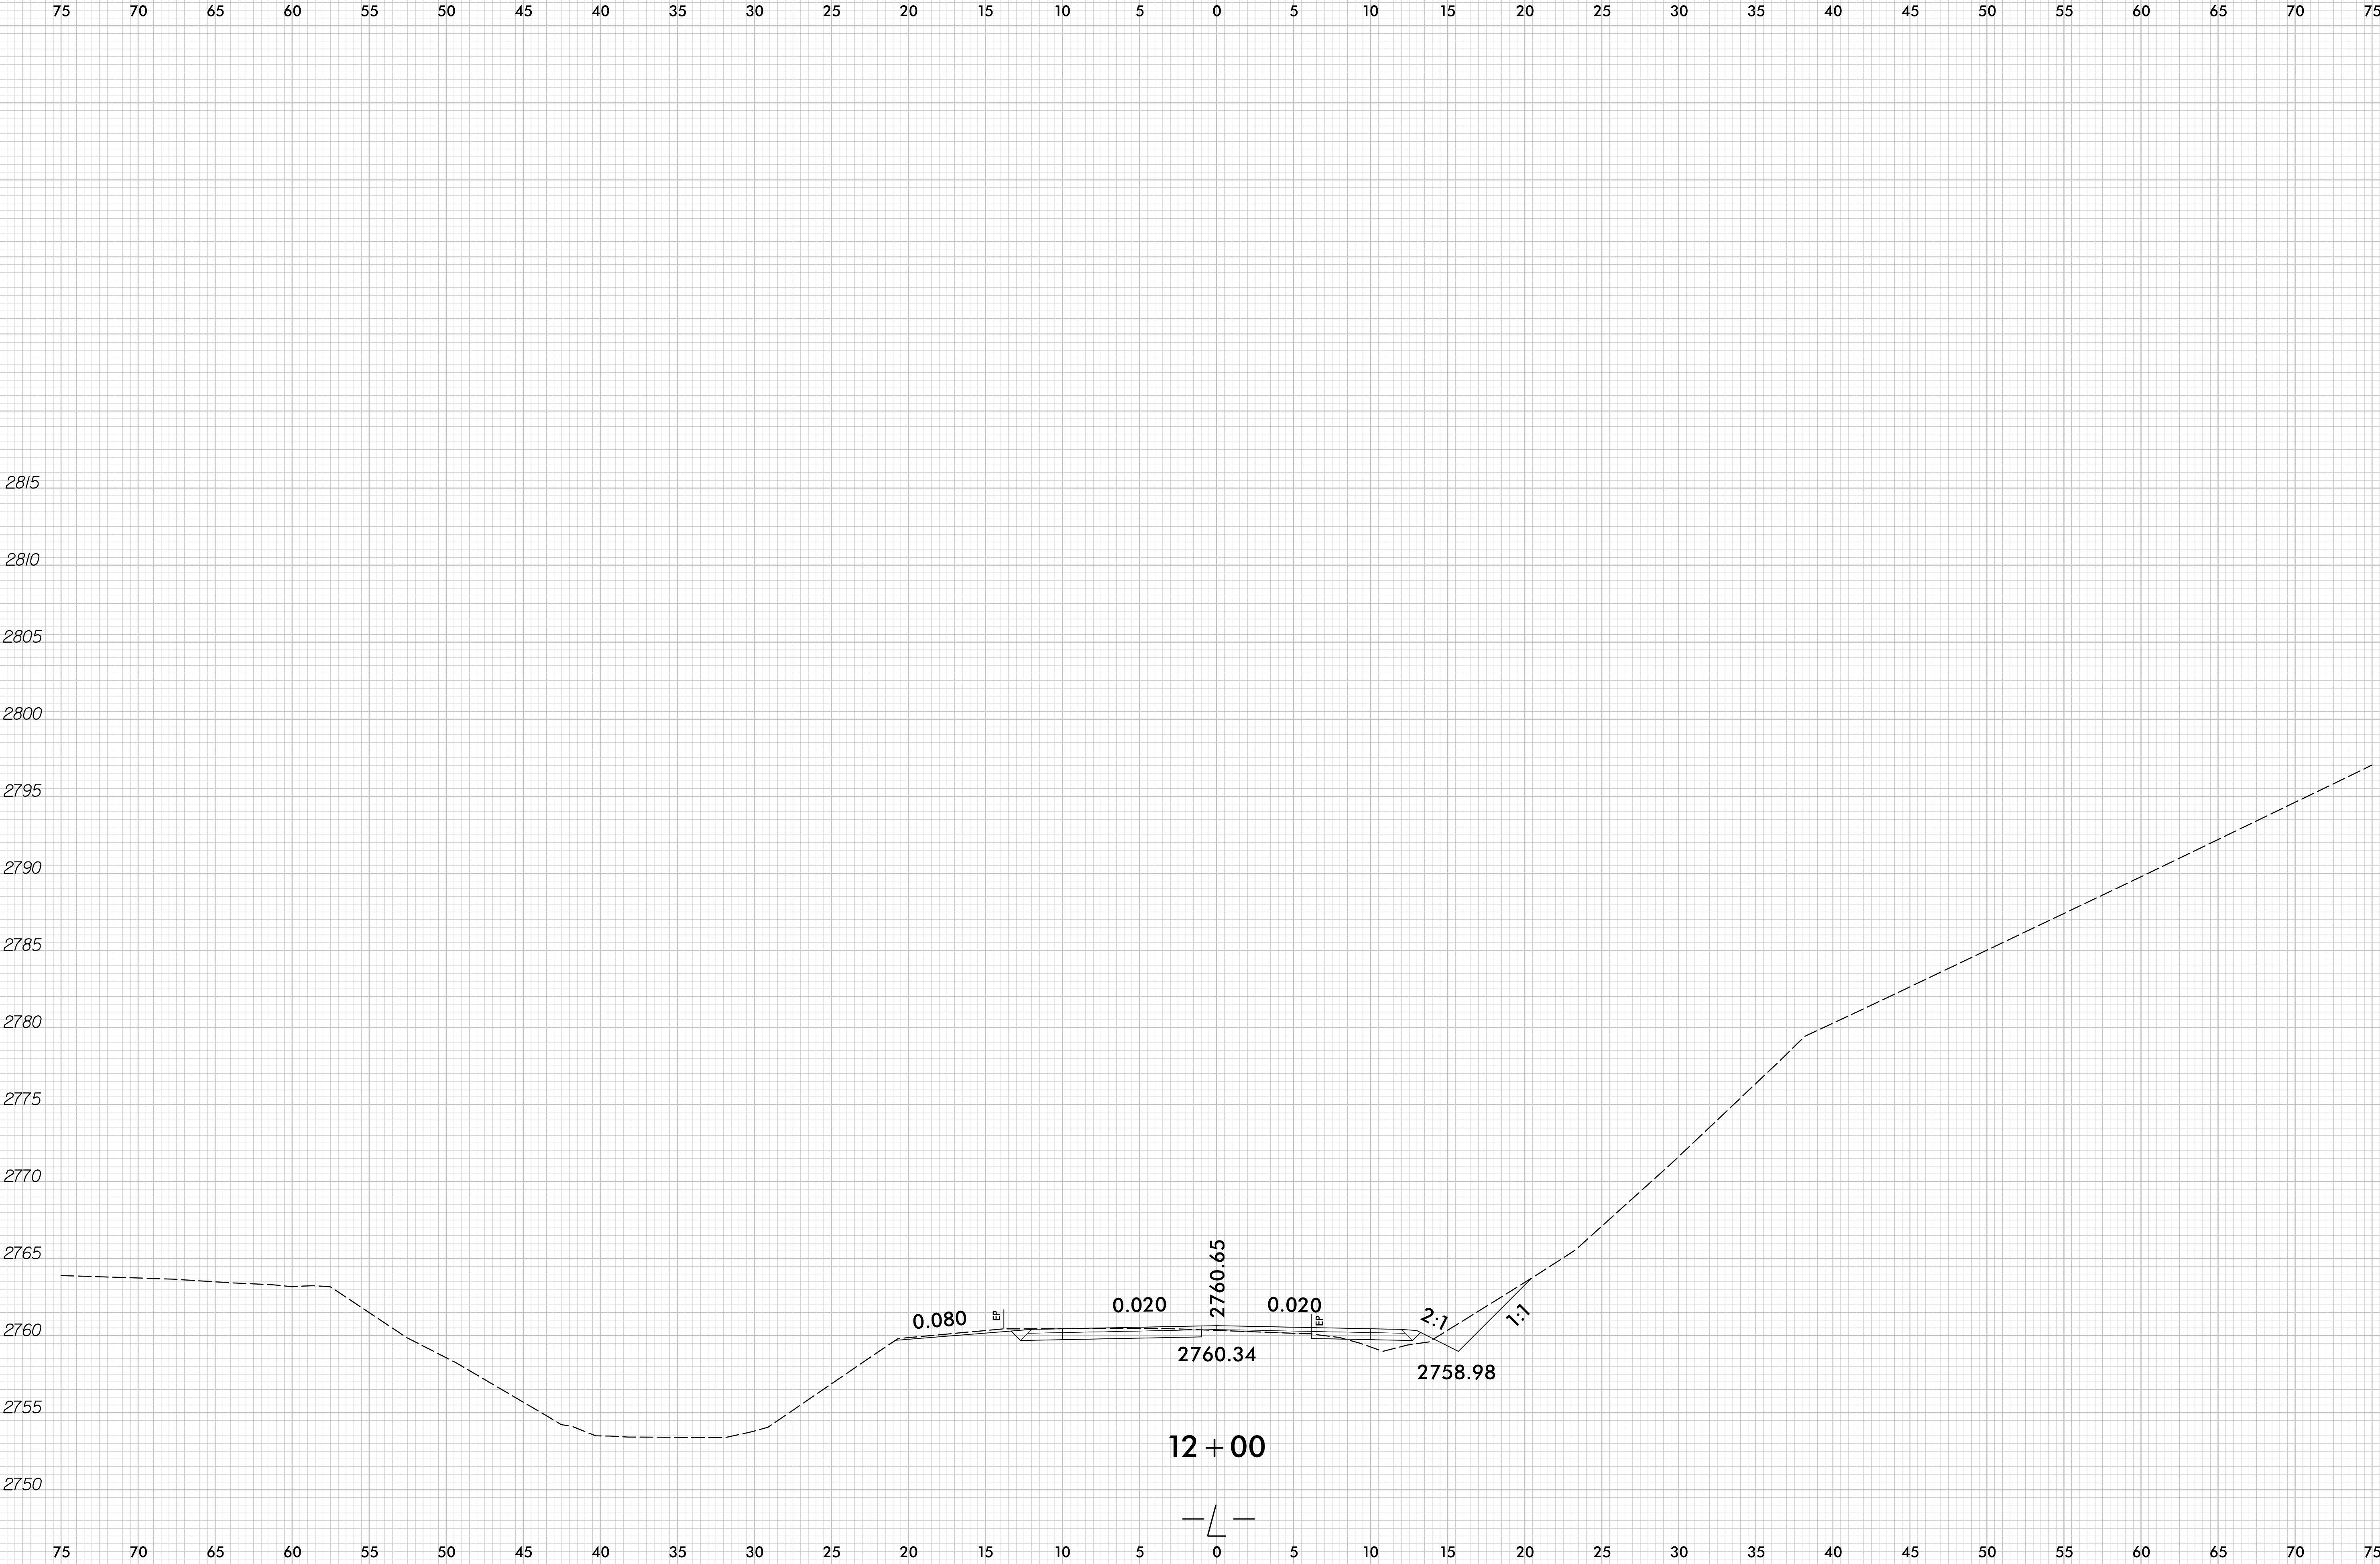

6/23/16

02.55	PROJ. REFERENCE NO.	SHEET NO.
	17BP.14.R.159	X-5


757065605550454035302520151050051015202530354045505560657075

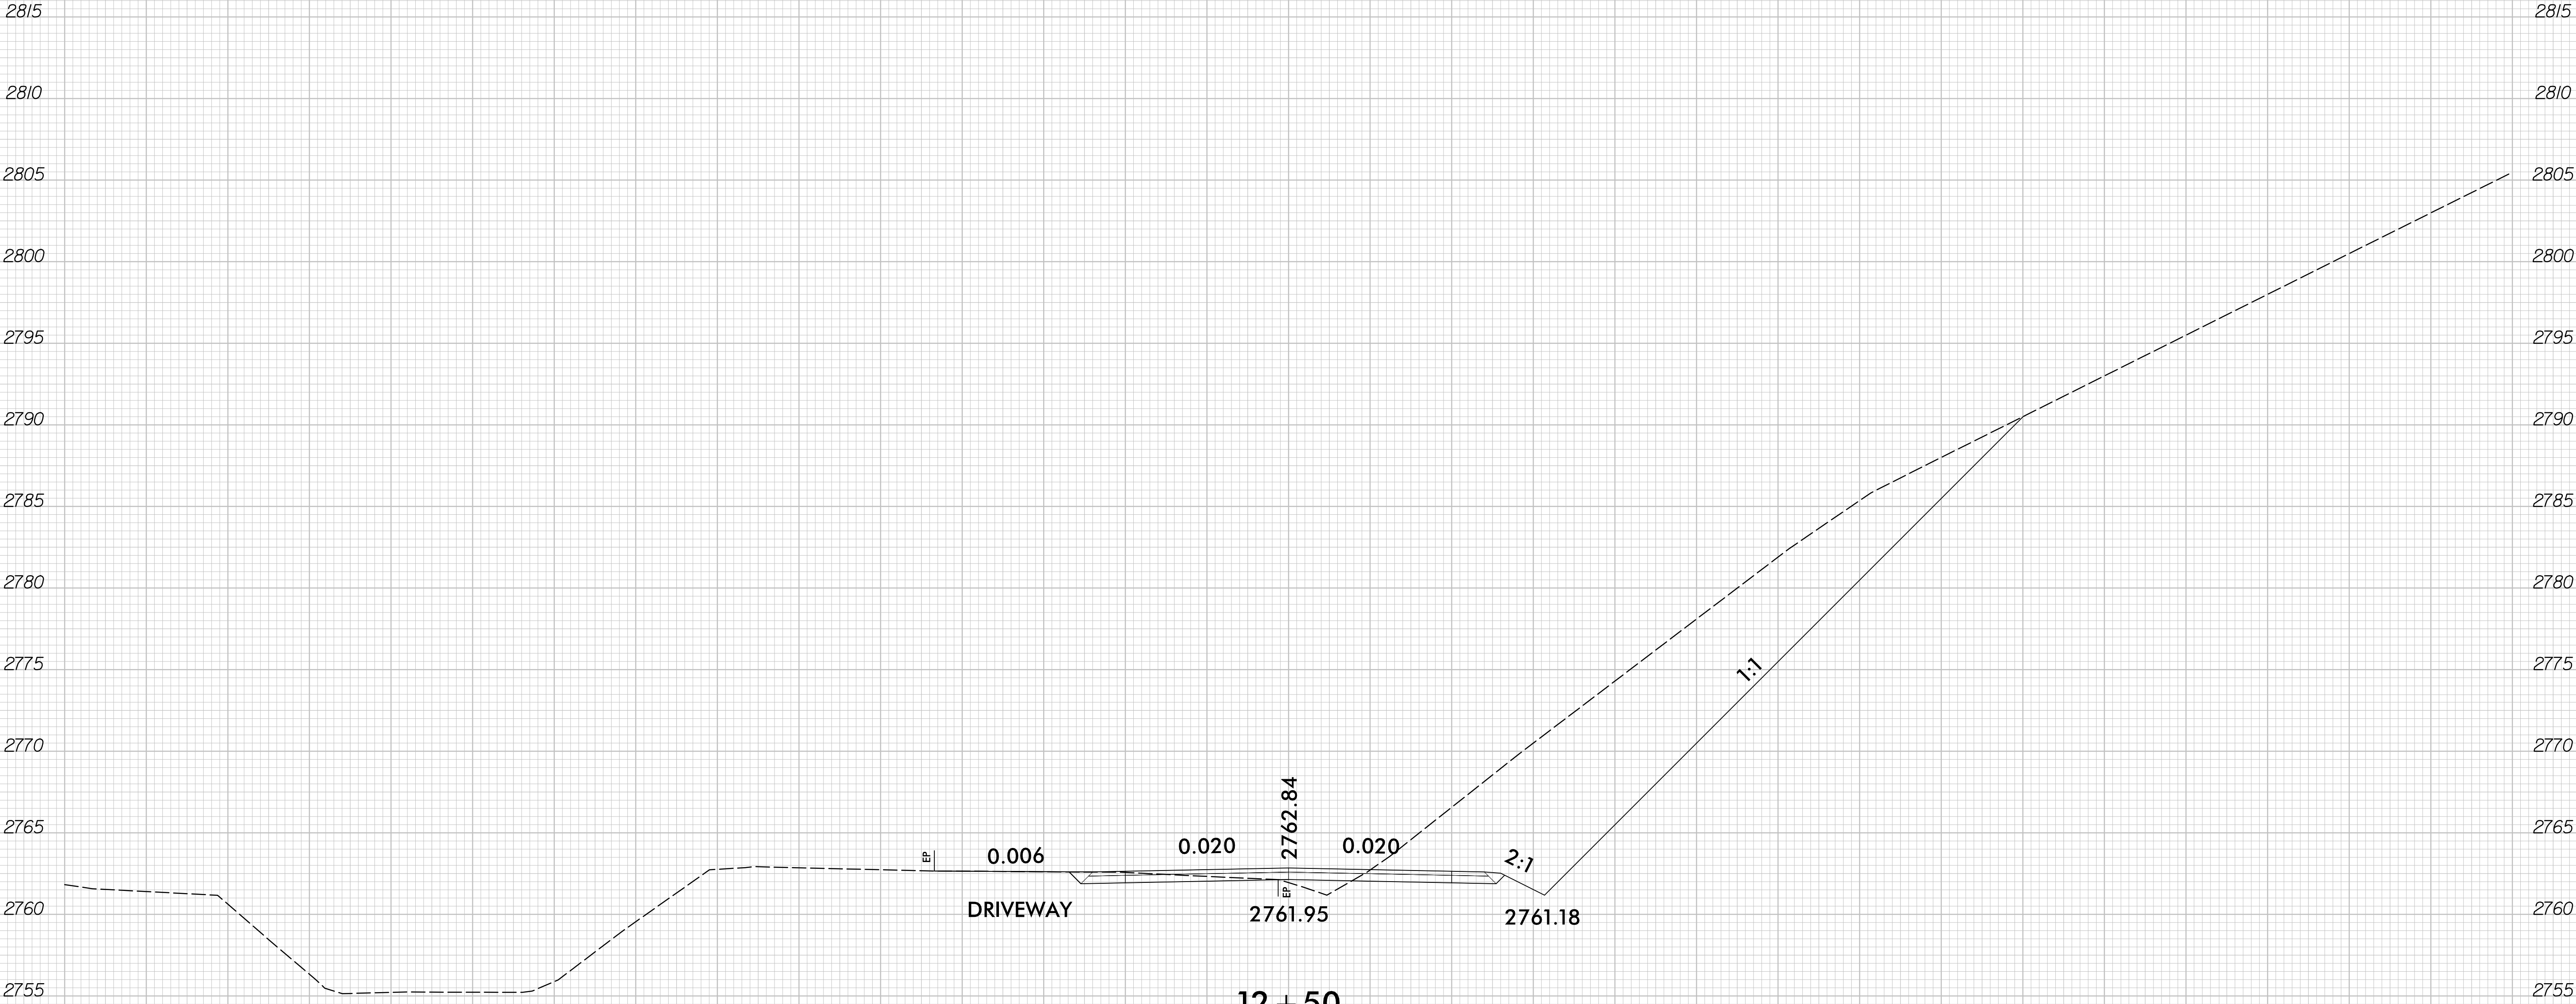

757065605550454035302520151050051015202530354045505560657075


6/23/16

02.55	PROJ. REFERENCE NO.	SHEET NO.
	17BP.14.R.159	X-6

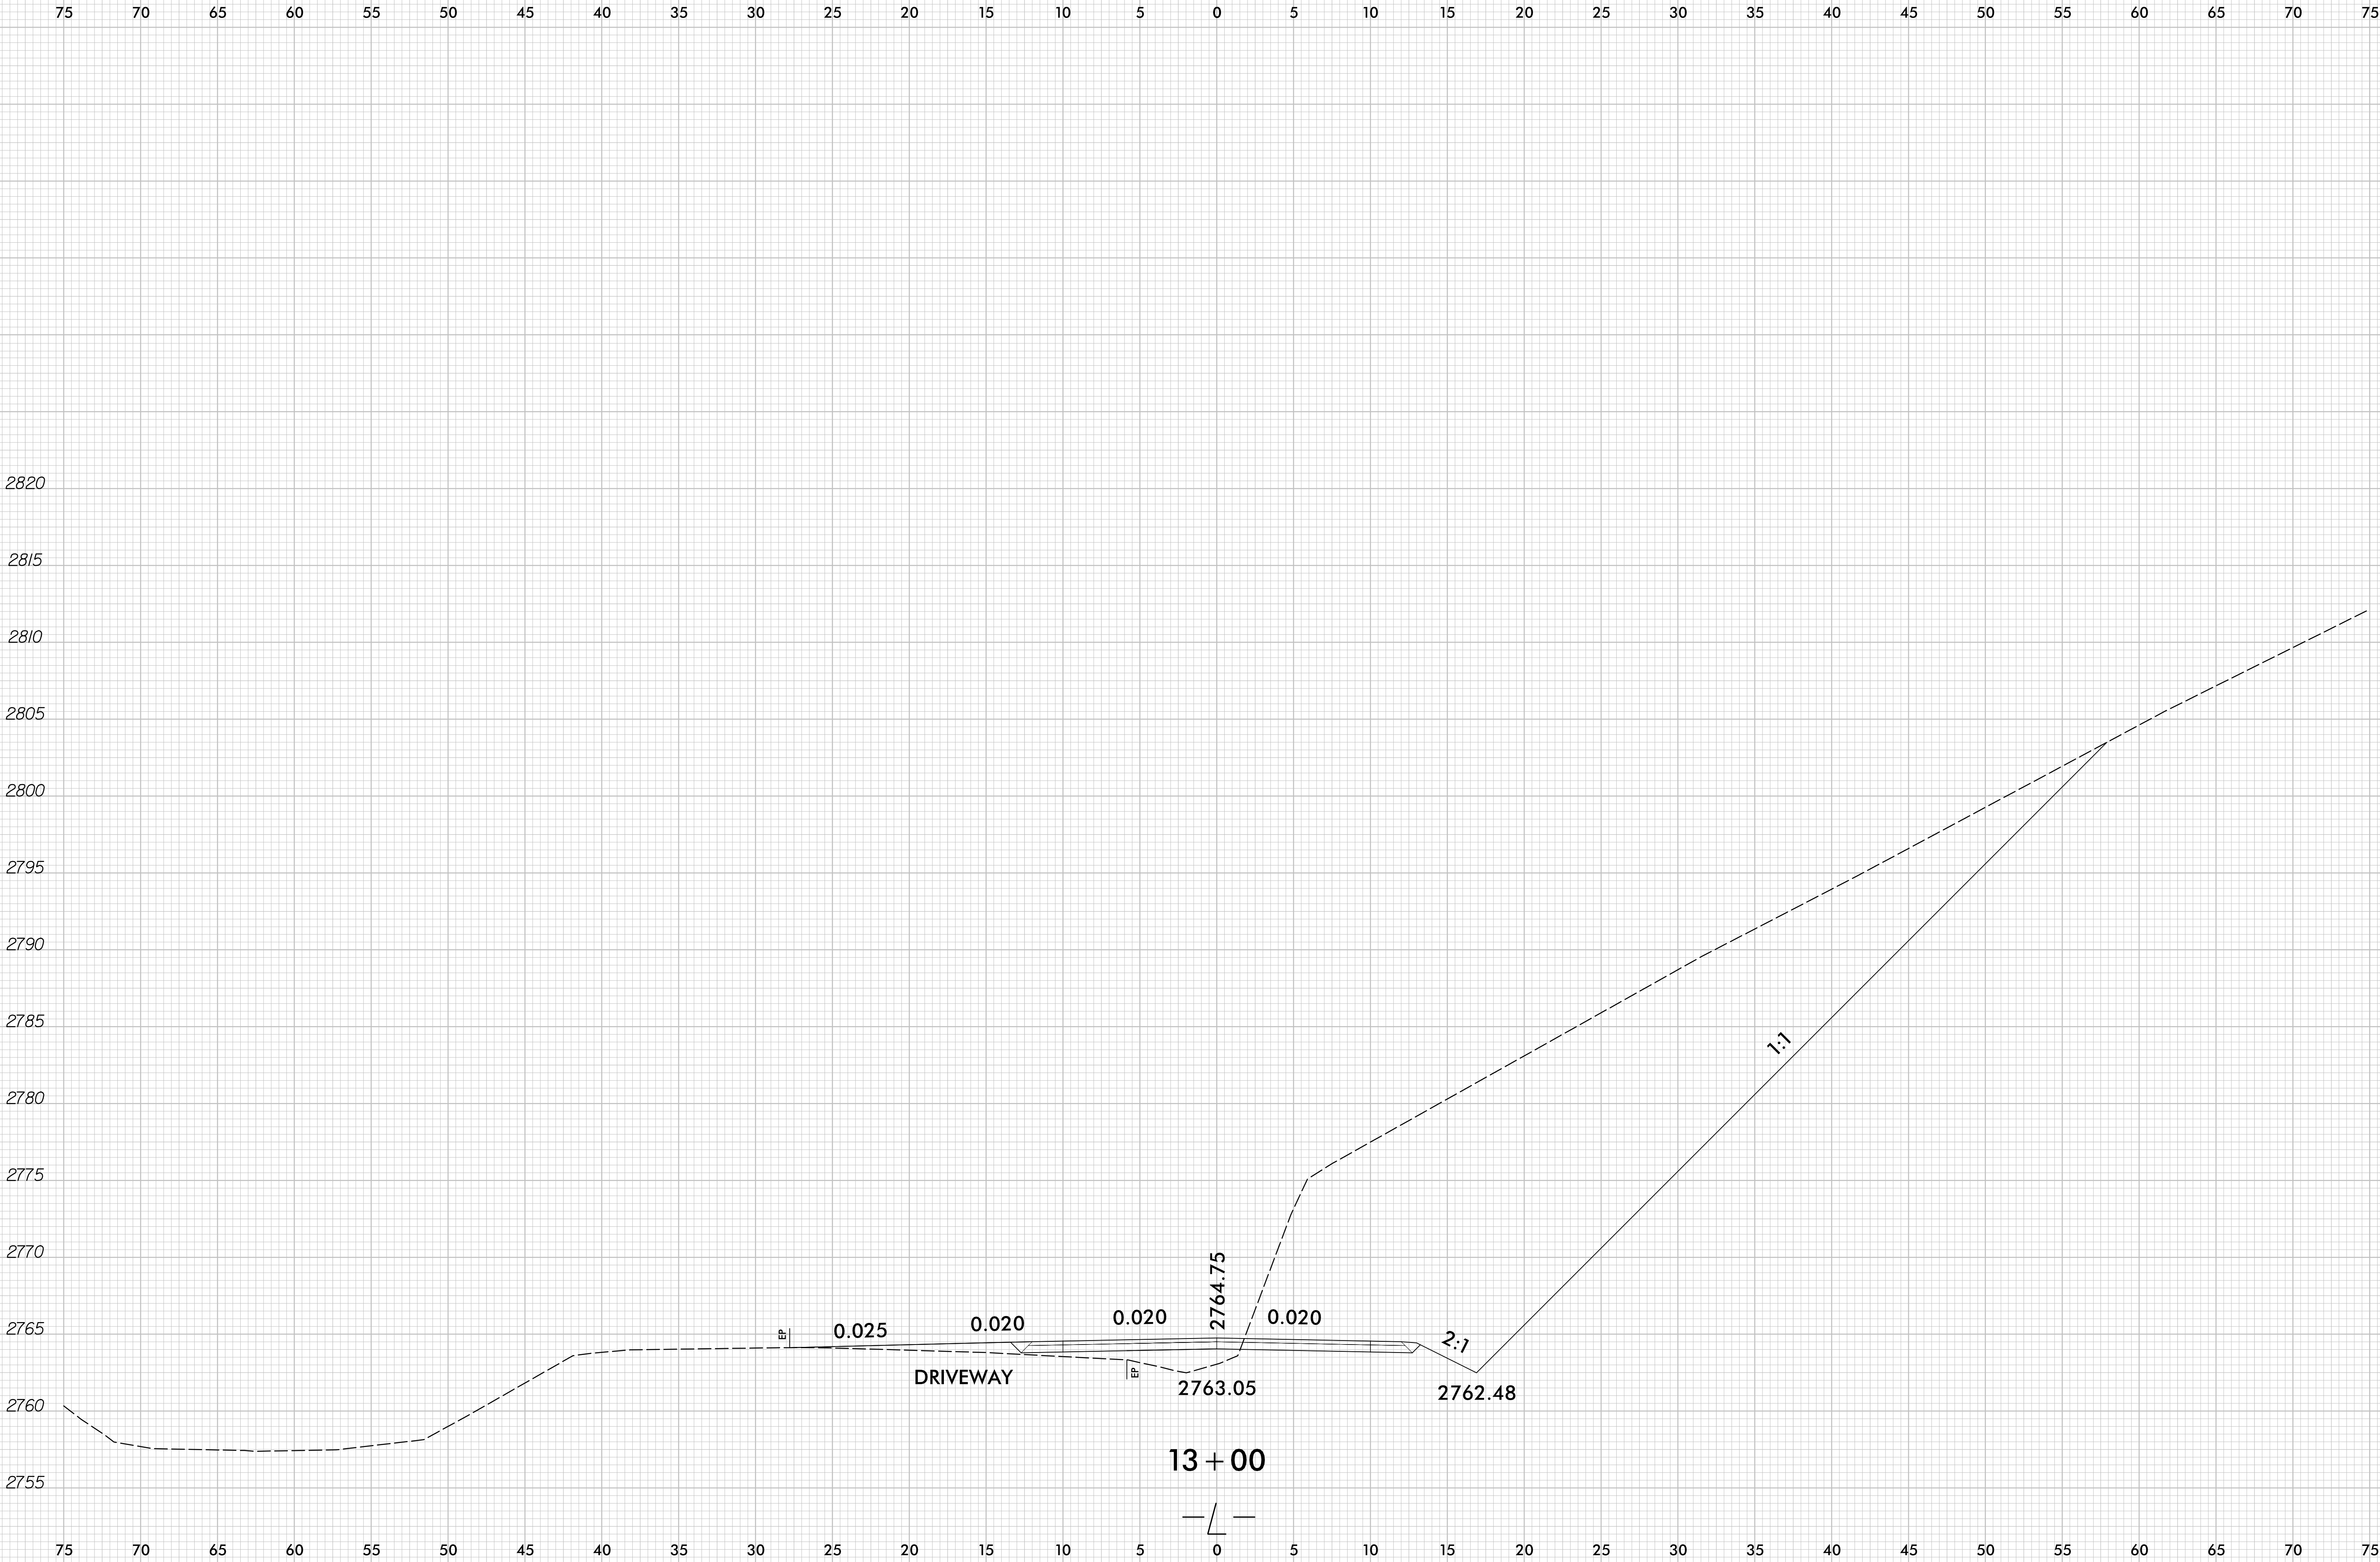


6/23/16

02.55	PROJ. REFERENCE NO.	SHEET NO.
	17BP.14.R.159	X-7

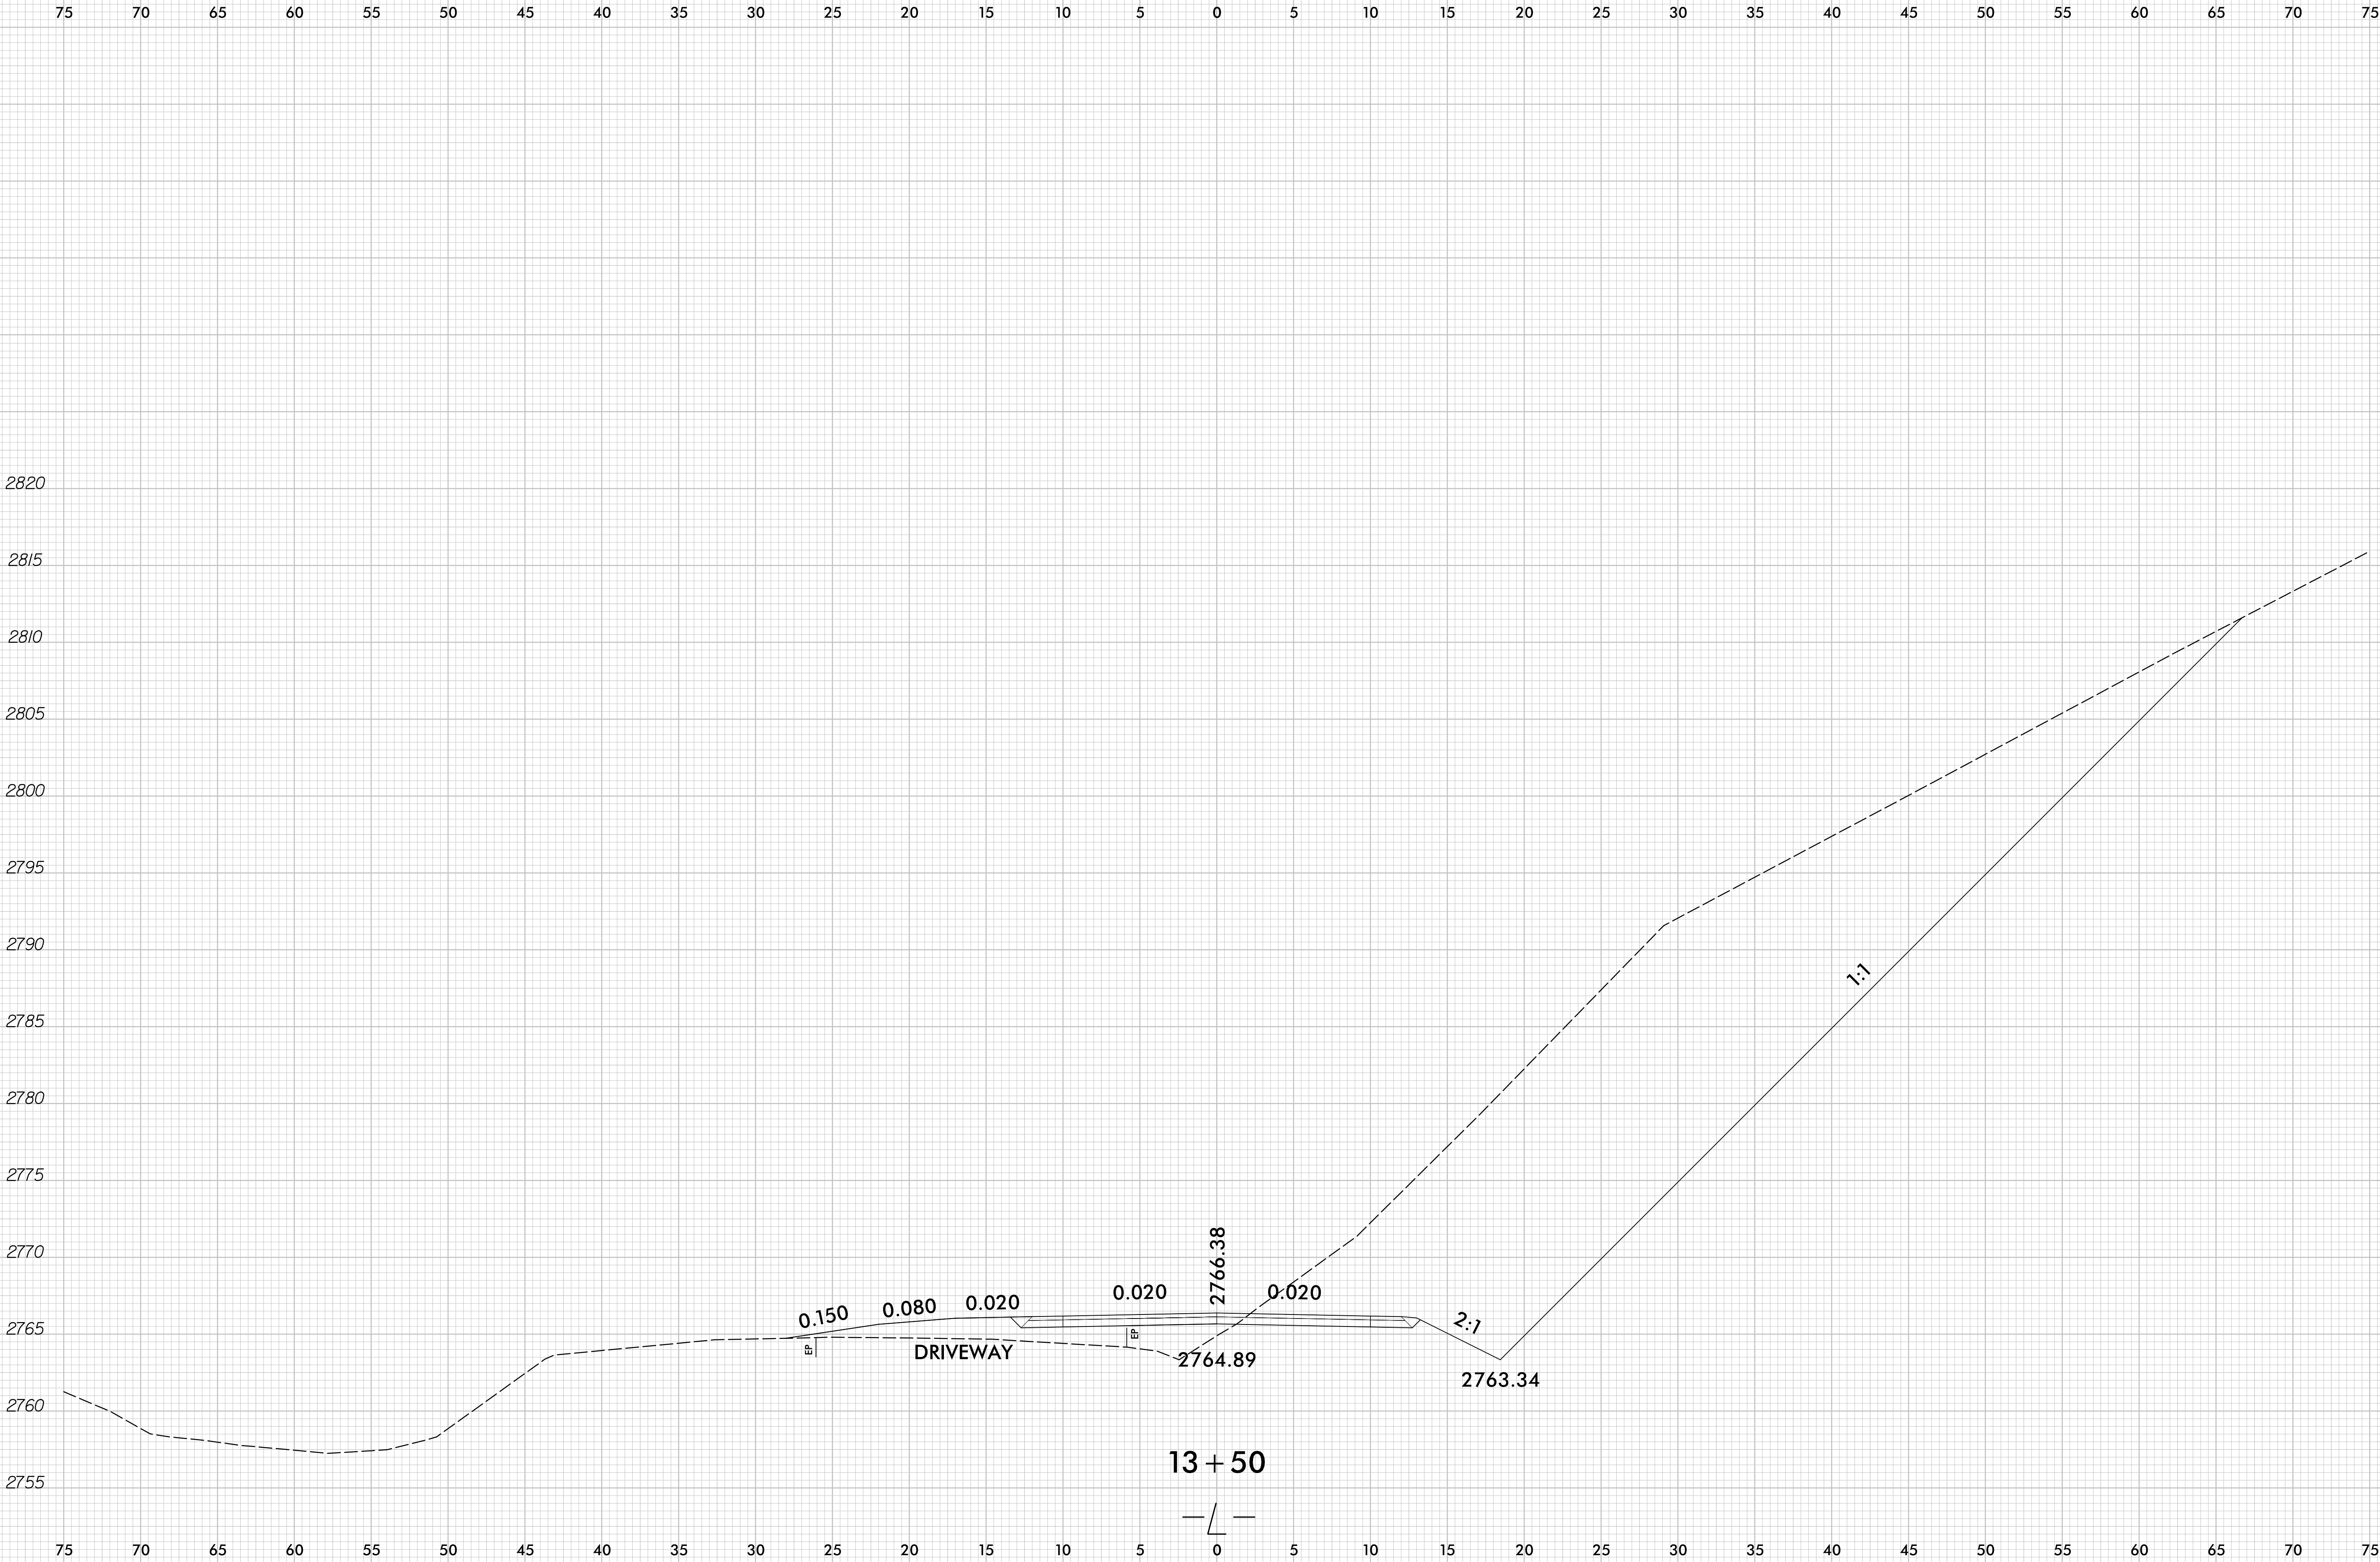

6/23/16


02.55	PROJ. REFERENCE NO.	SHEET NO.
	17BP.14.R.159	X-8

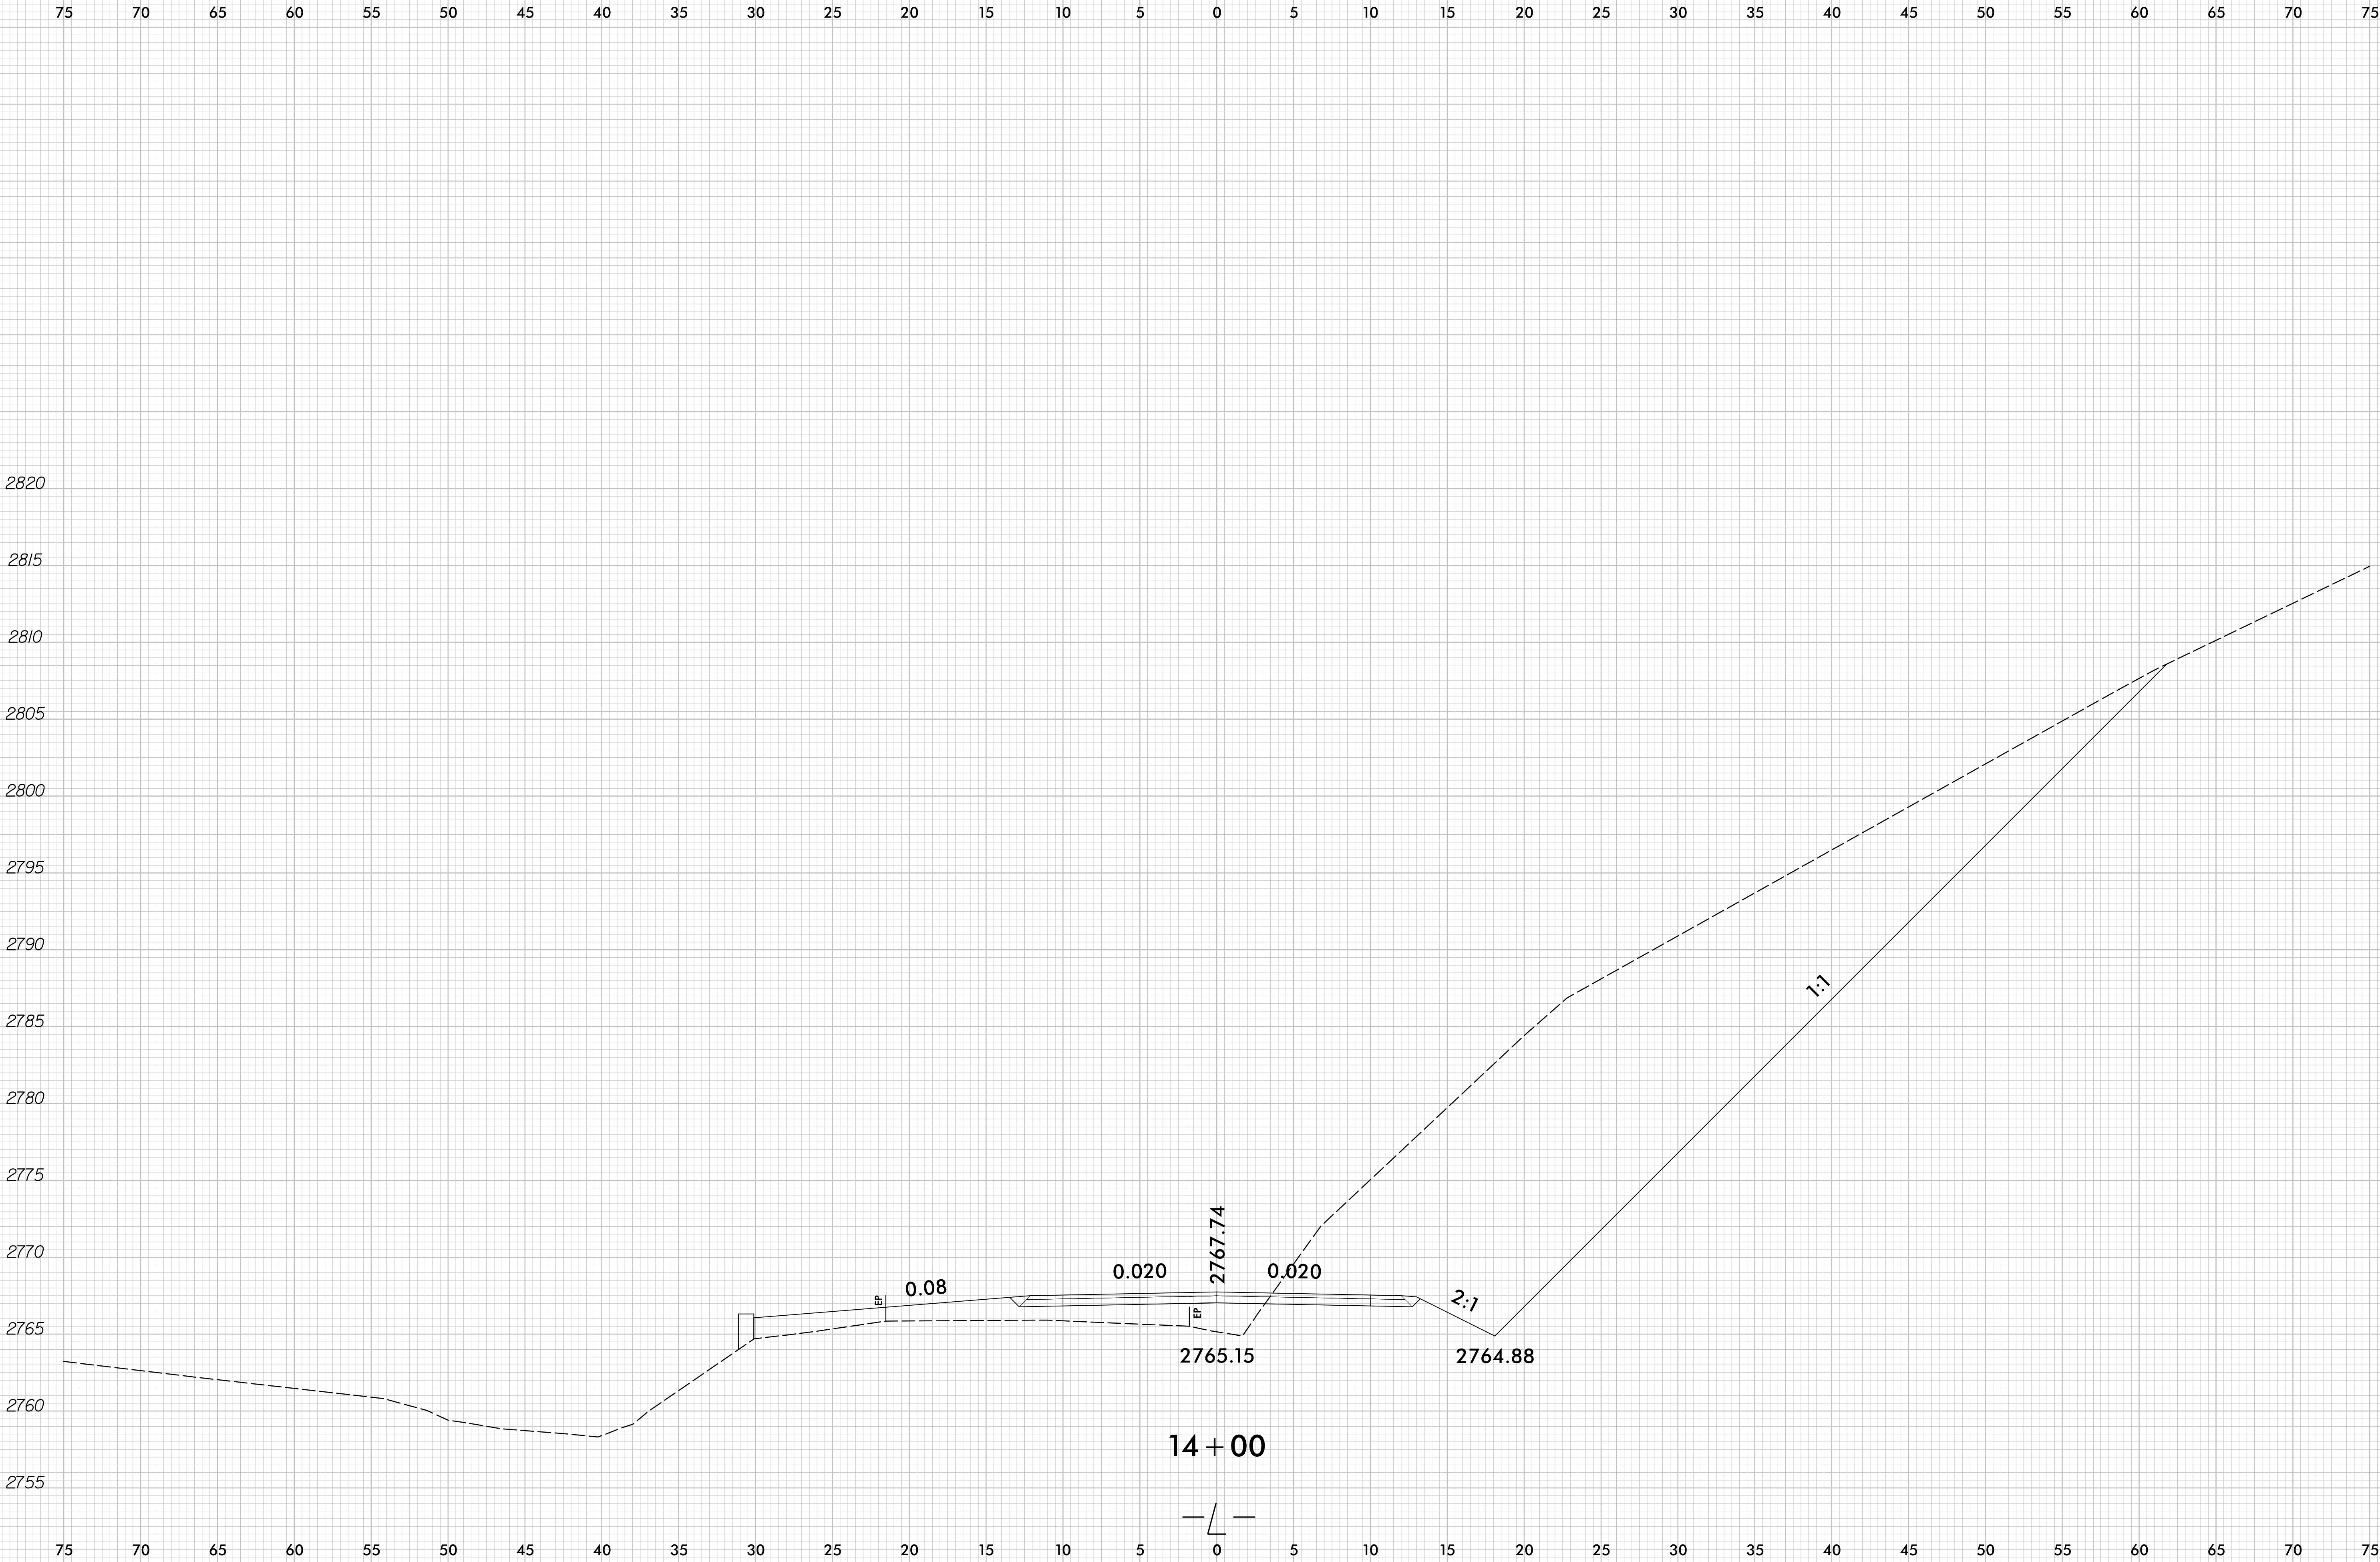




6/23/16

02.55	PROJ. REFERENCE NO.	SHEET NO.
	17BP.14.R.159	X-10

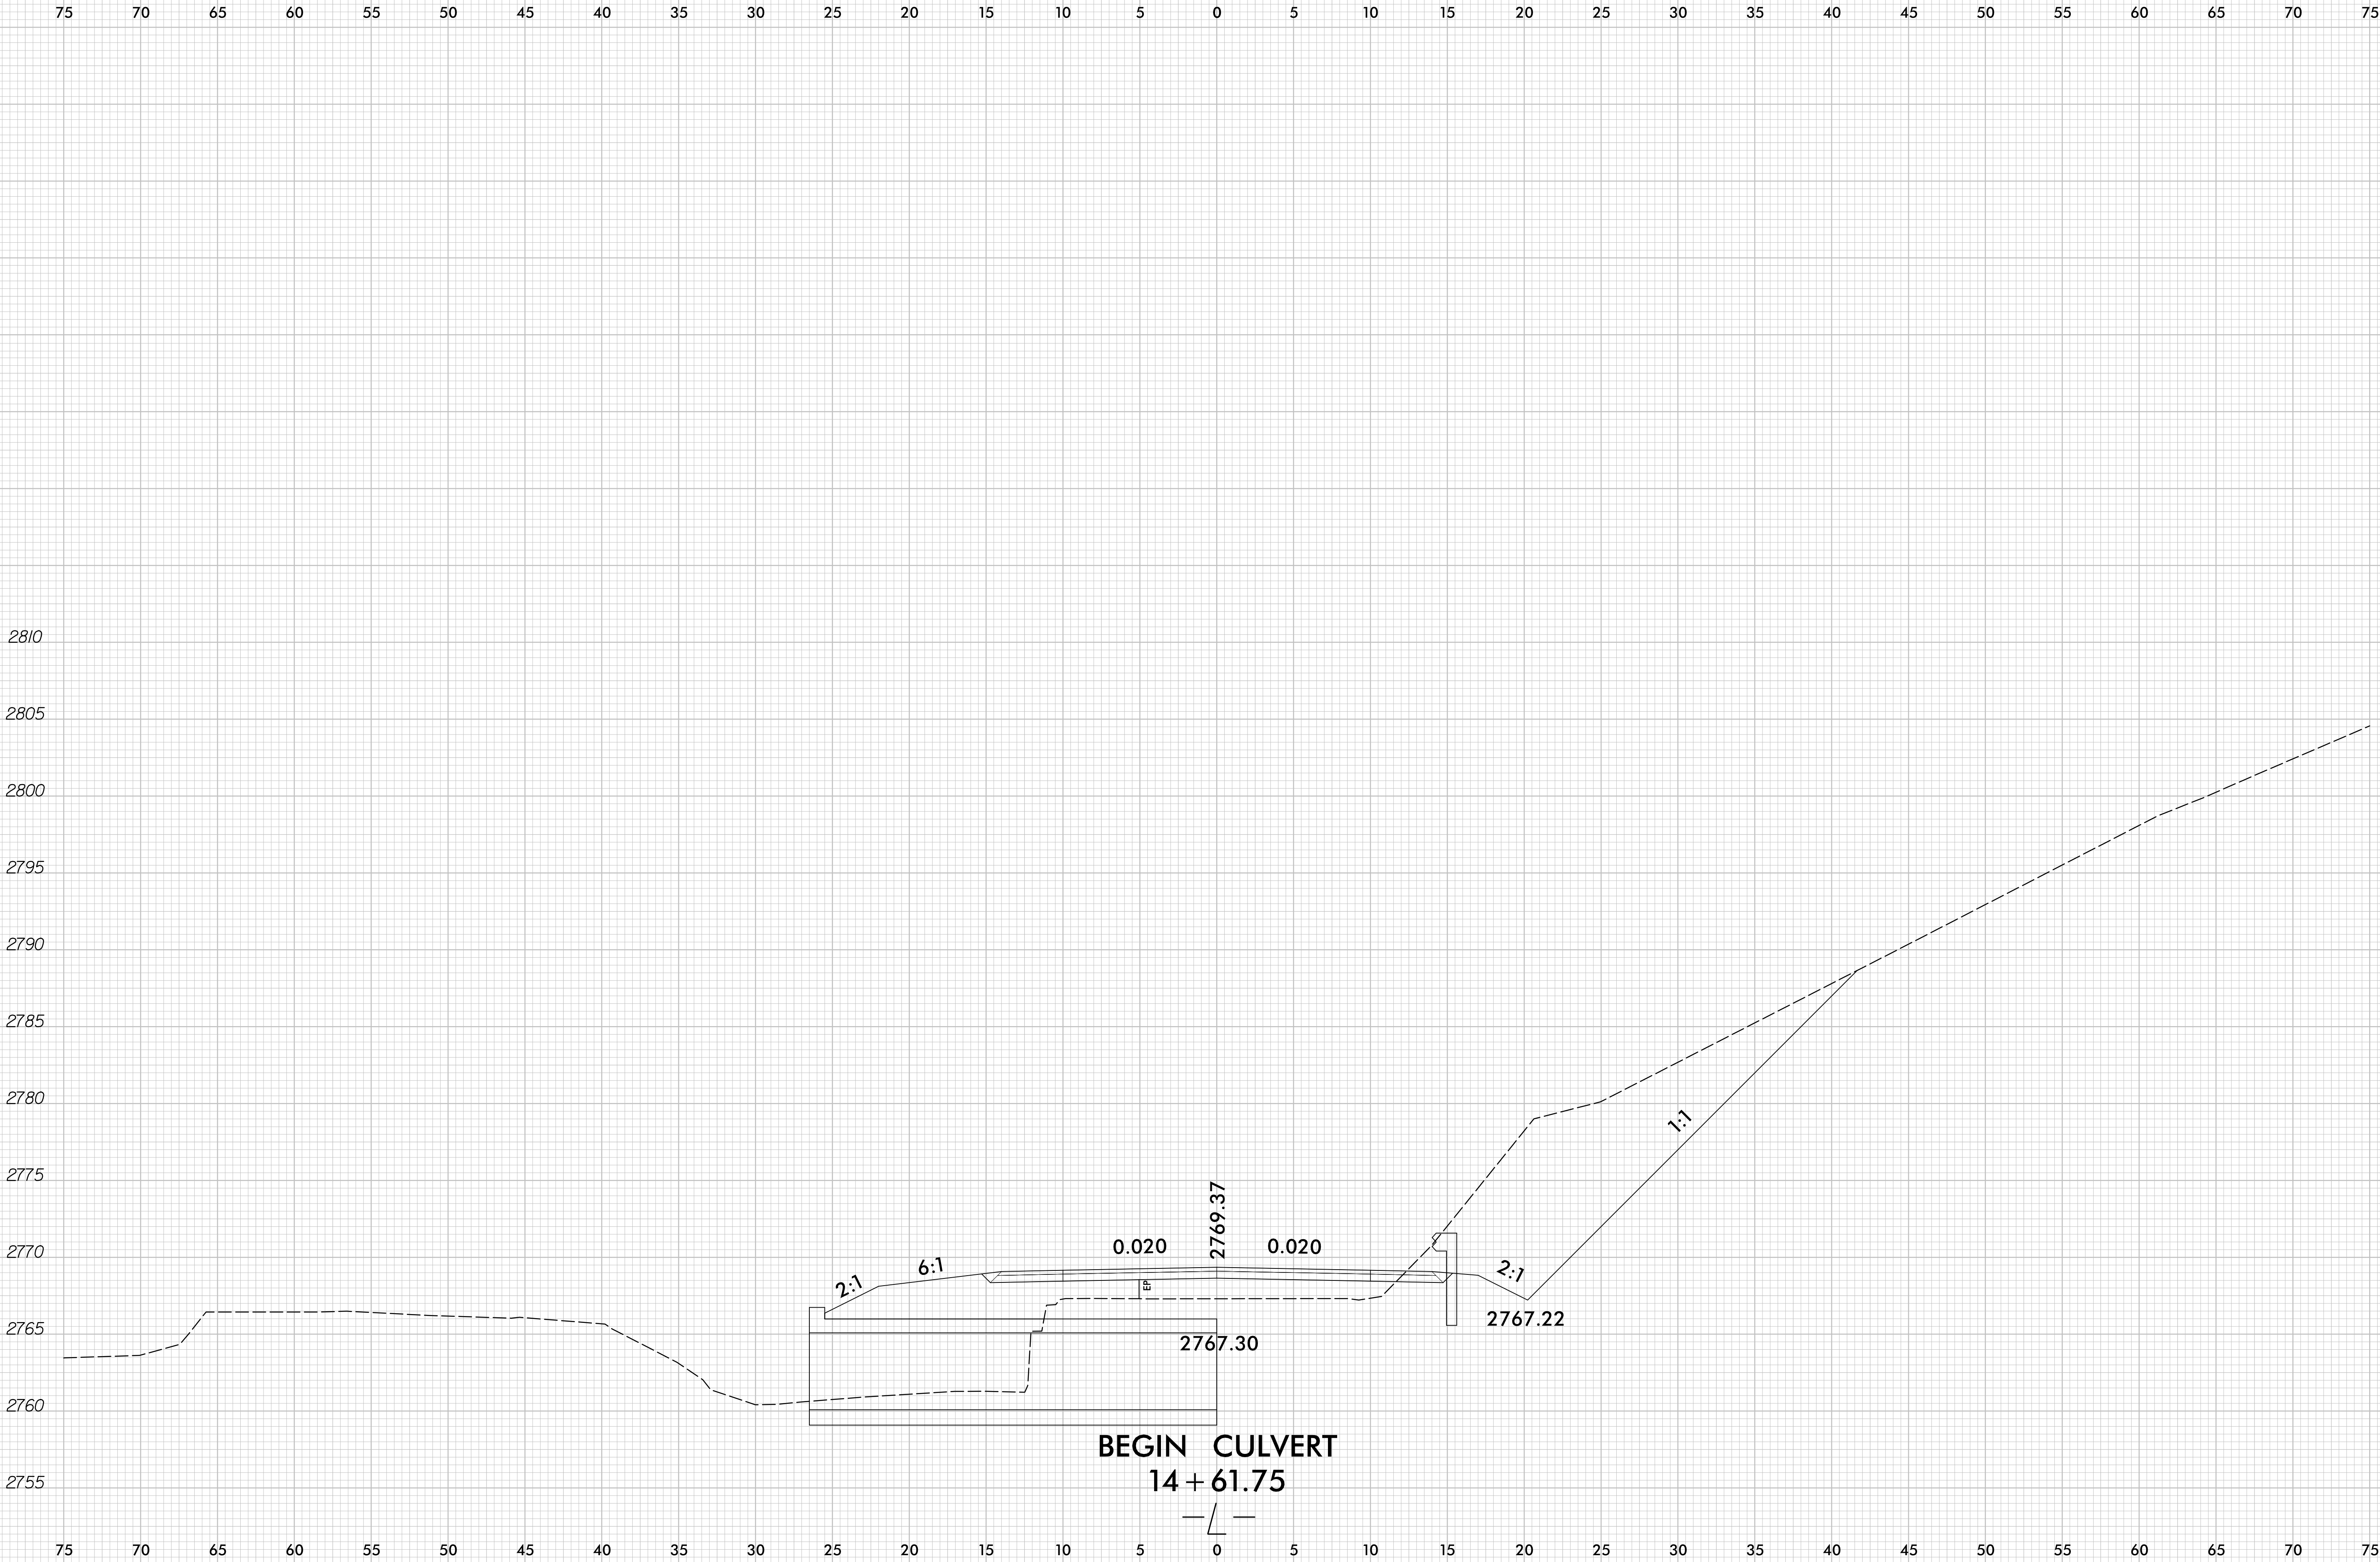

6/23/16

02.55	PROJ. REFERENCE NO.	SHEET NO.
	17BP.14.R.159	X-11

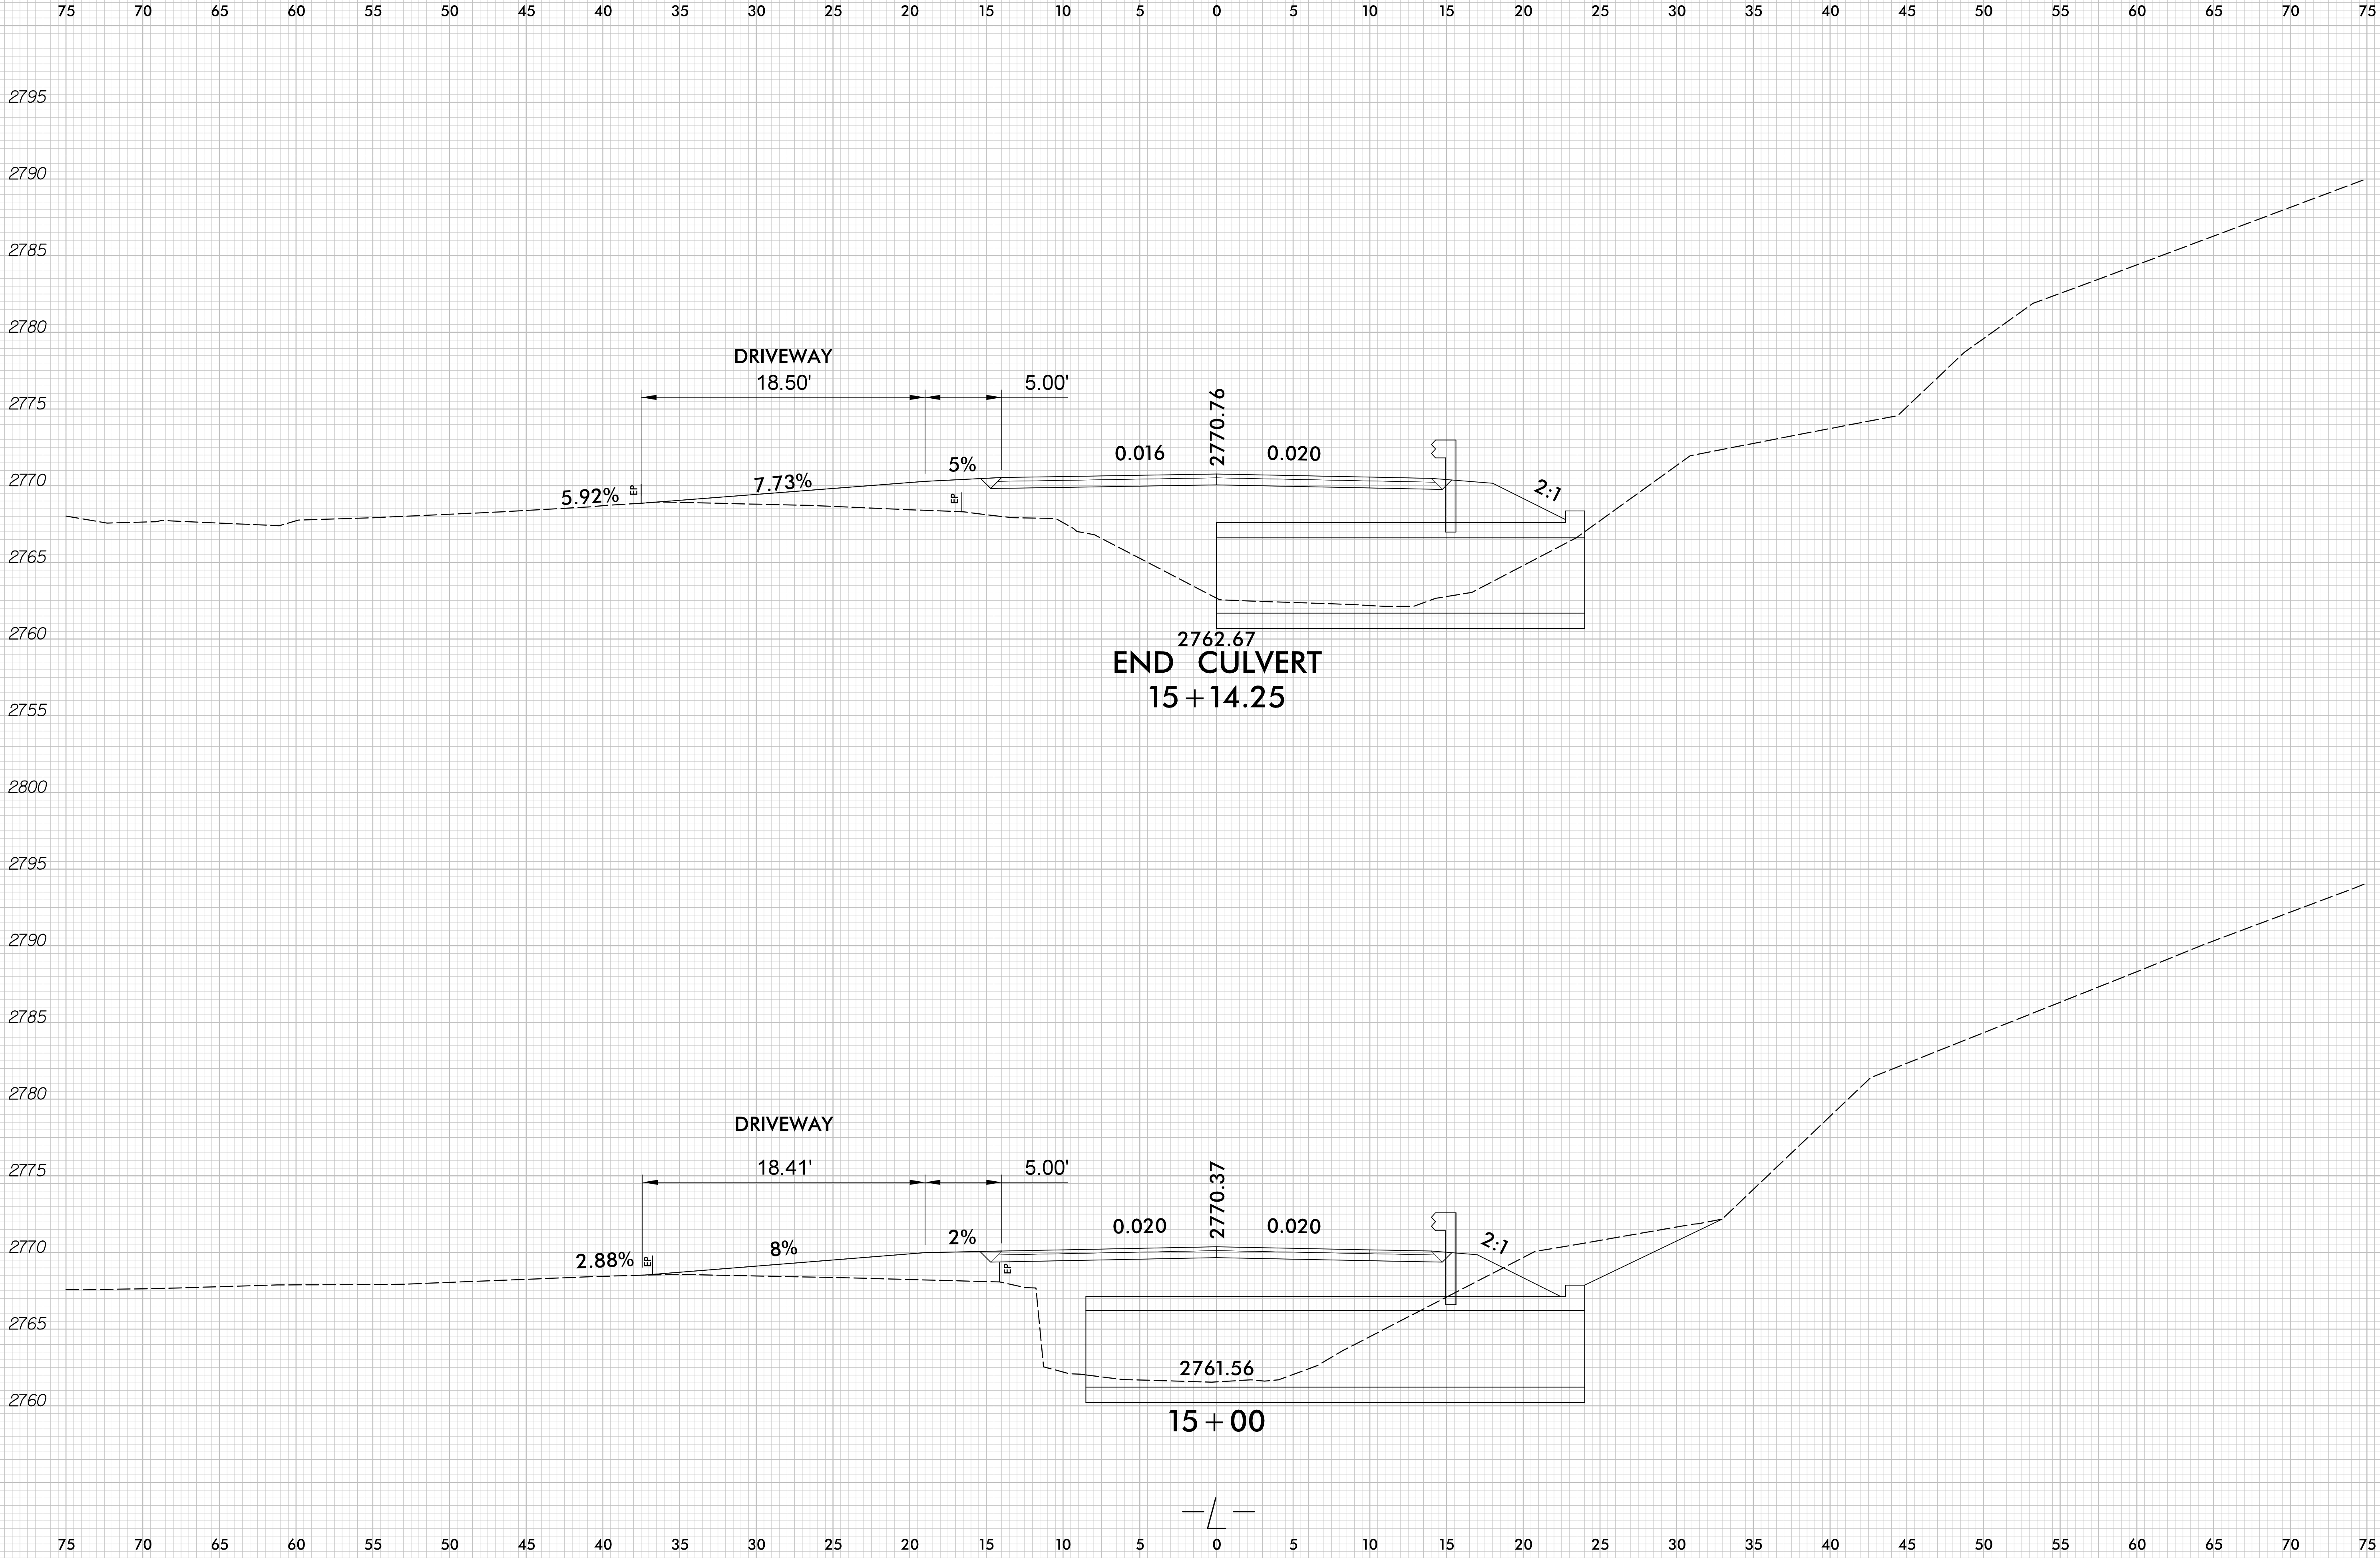

6/23/16

02.55	PROJ. REFERENCE NO.	SHEET NO.
	17BP.14.R.159	X-12

757065605550454035302520151050051015202530354045505560657075

28102810

28052805

28002800

27952795

27902790

27852785

27802780

27752775

27702770

27652765

27602760

27902790

27852785

27802780


27752775

27702770


27652765

27602760

757065605550454035302520151050051015202530354045505560657075

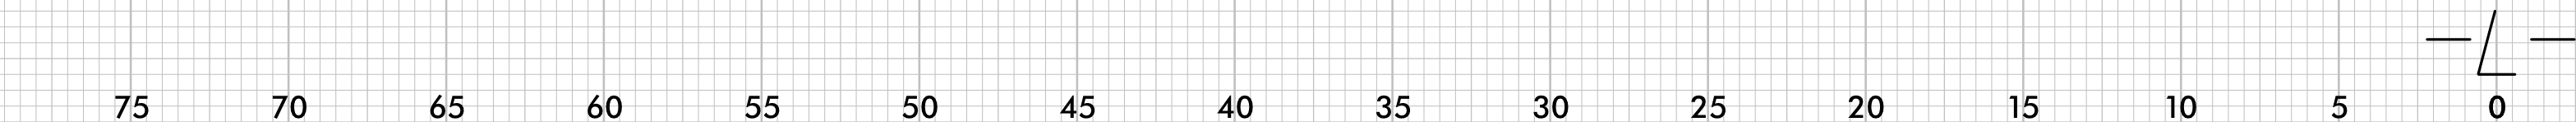


16 + 00

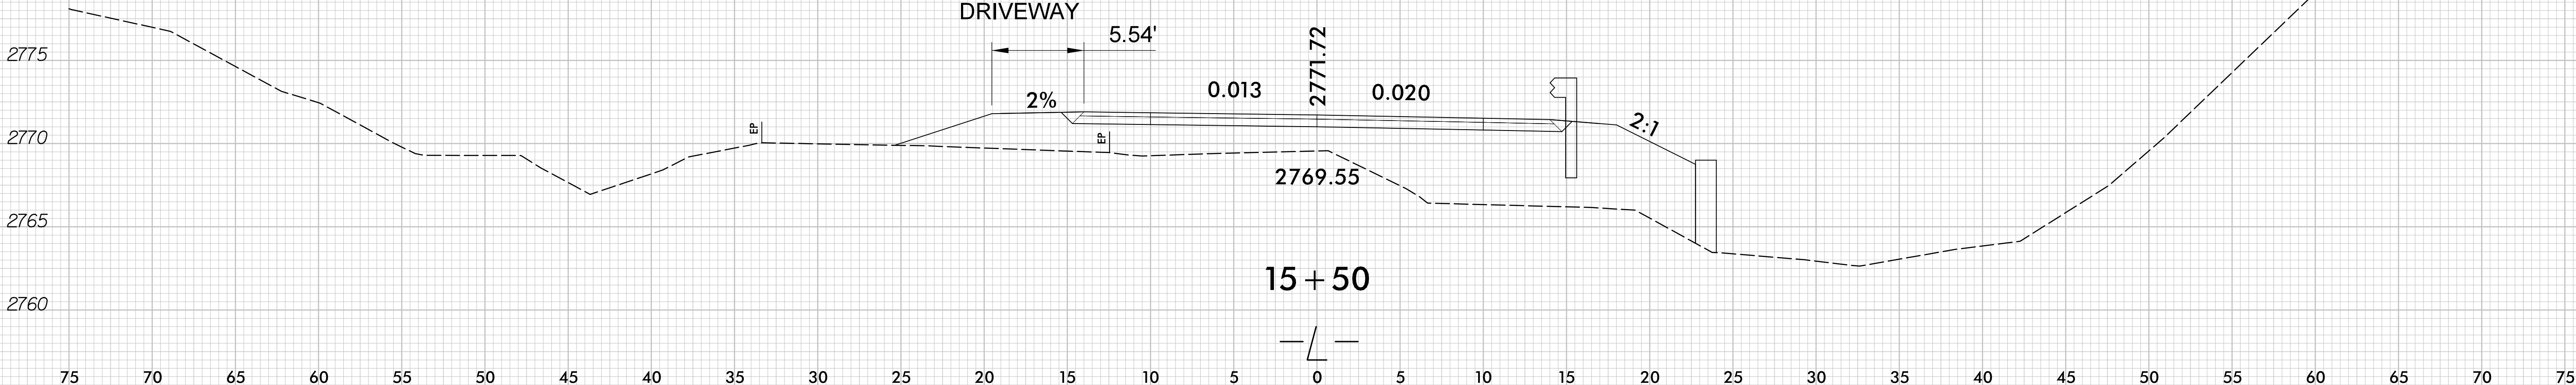

15 + 50


6/23/16

02.55	PROJ. REFERENCE NO.	SHEET NO.
	17BP.14.R.159	X-13

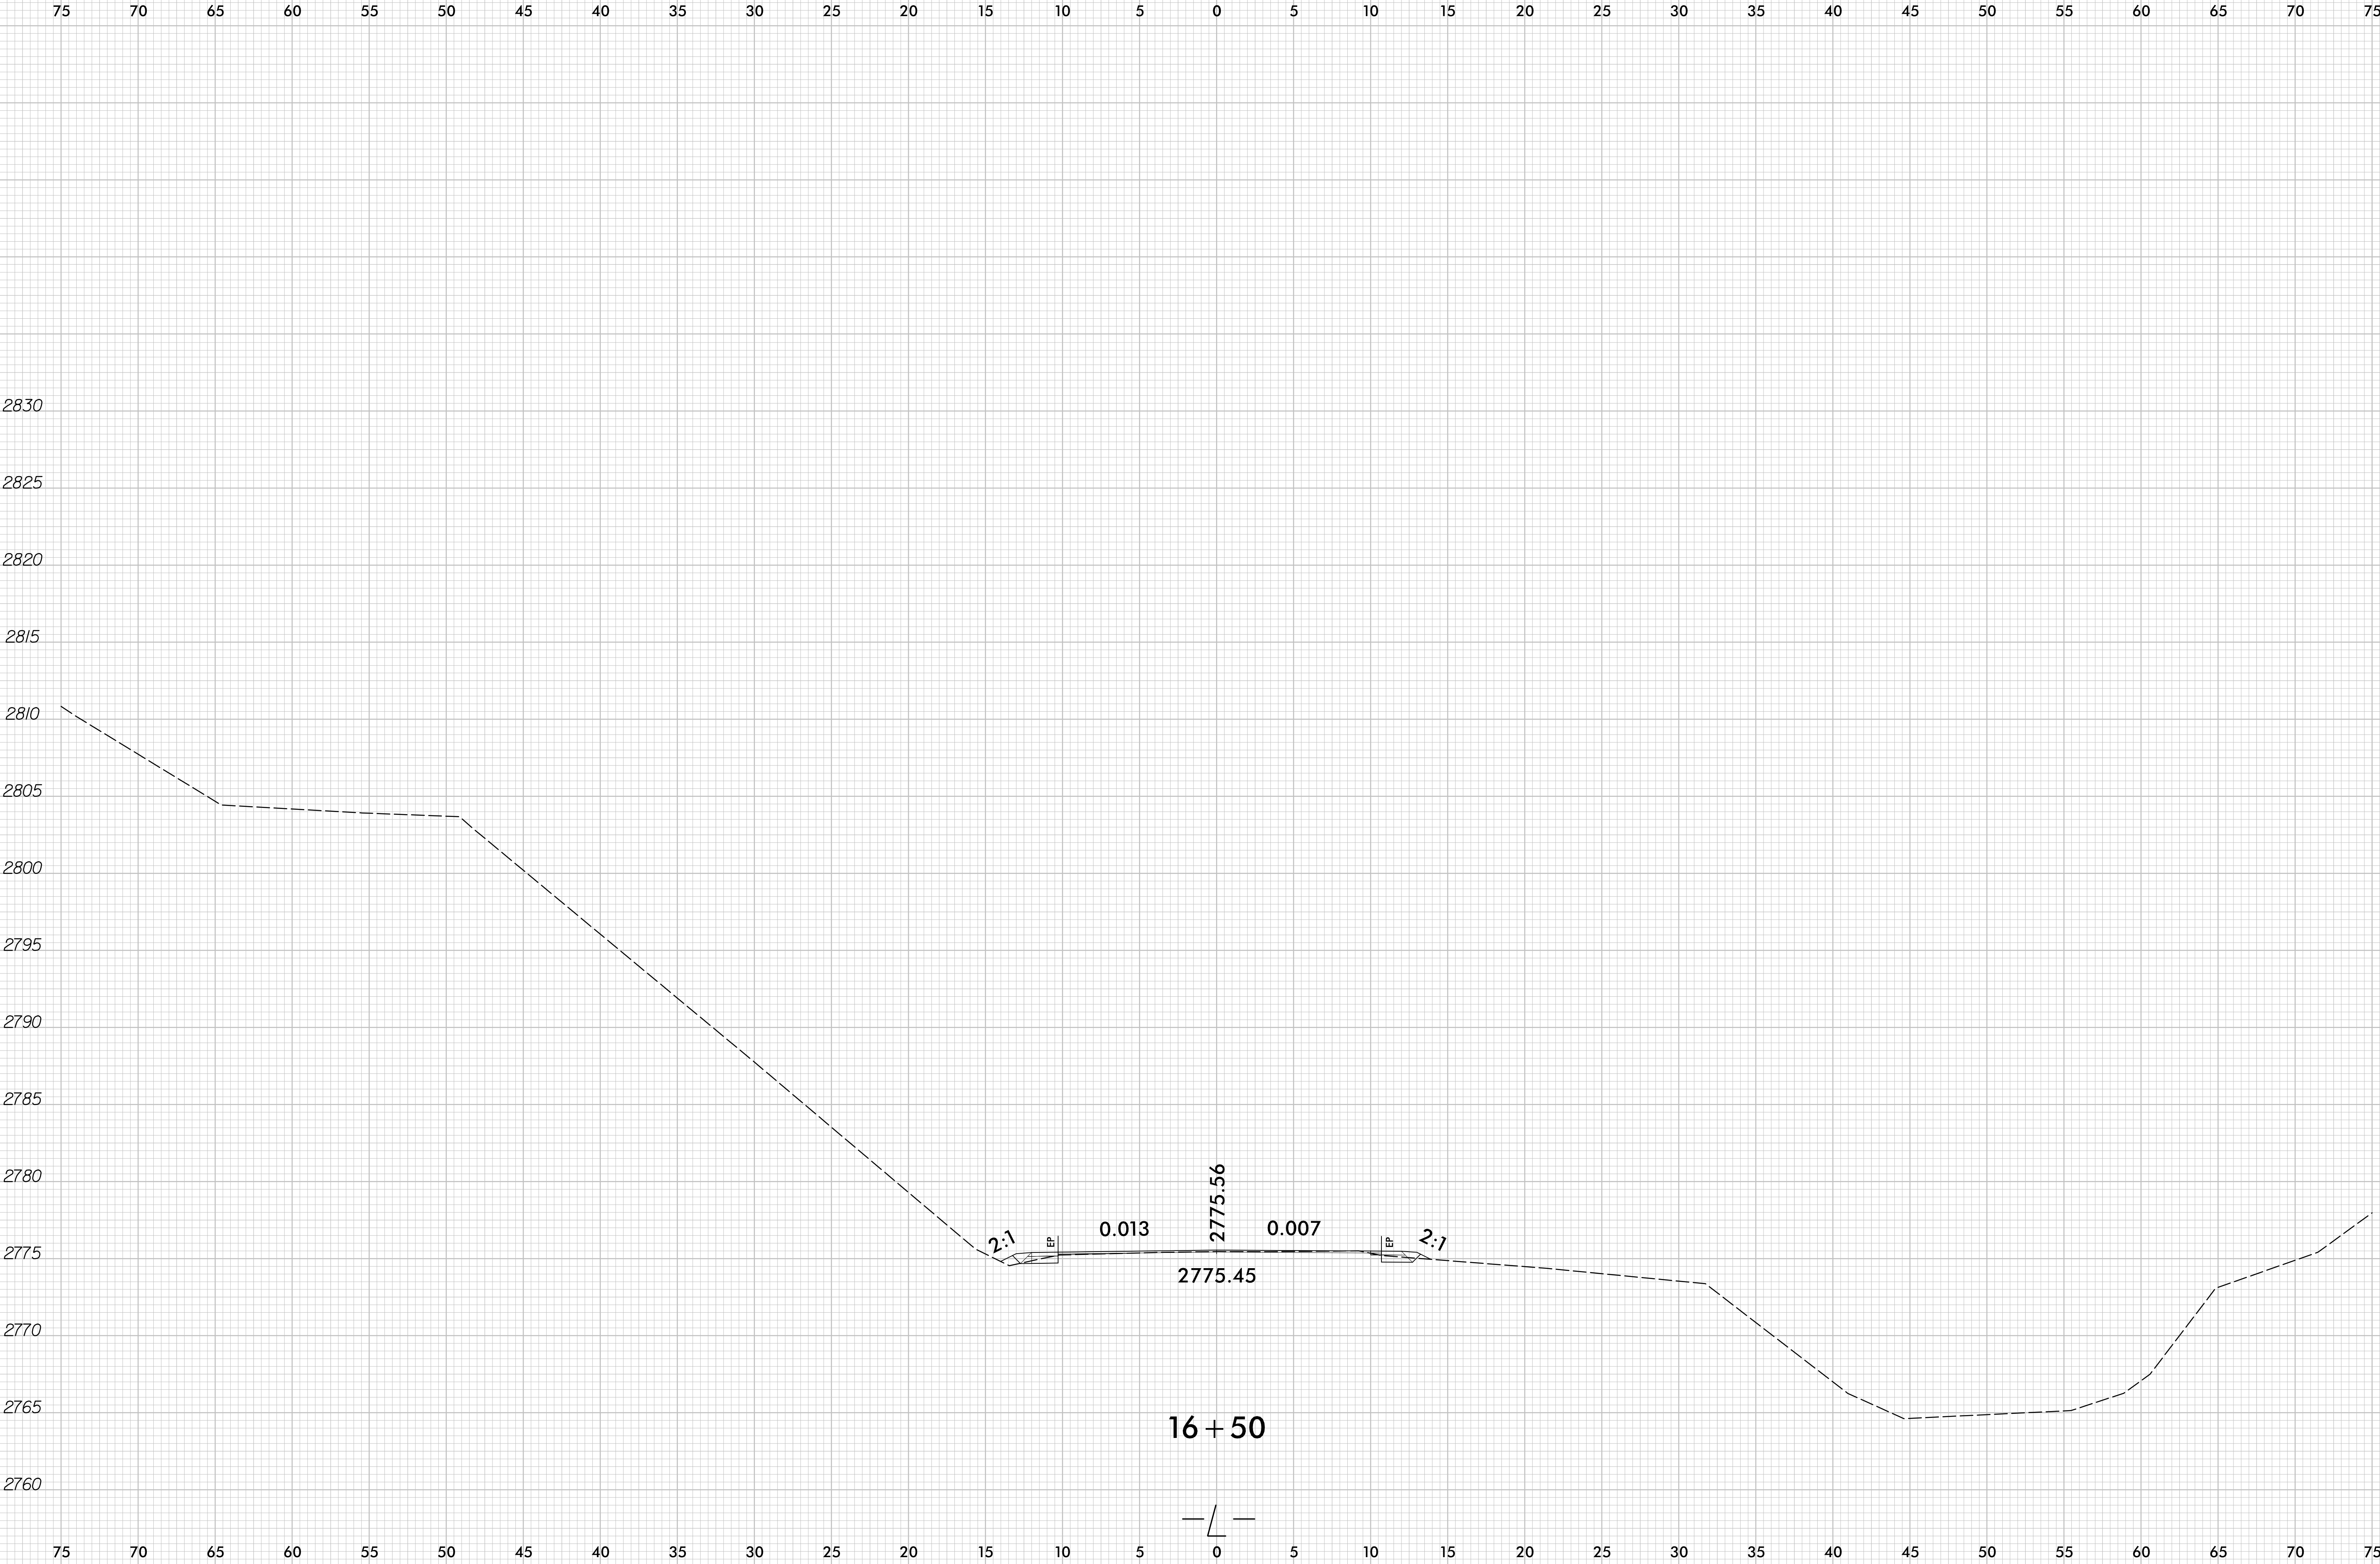

6/23/16

02.55	PROJ. REFERENCE NO.	SHEET NO.
	17BP.14.R.159	X-14

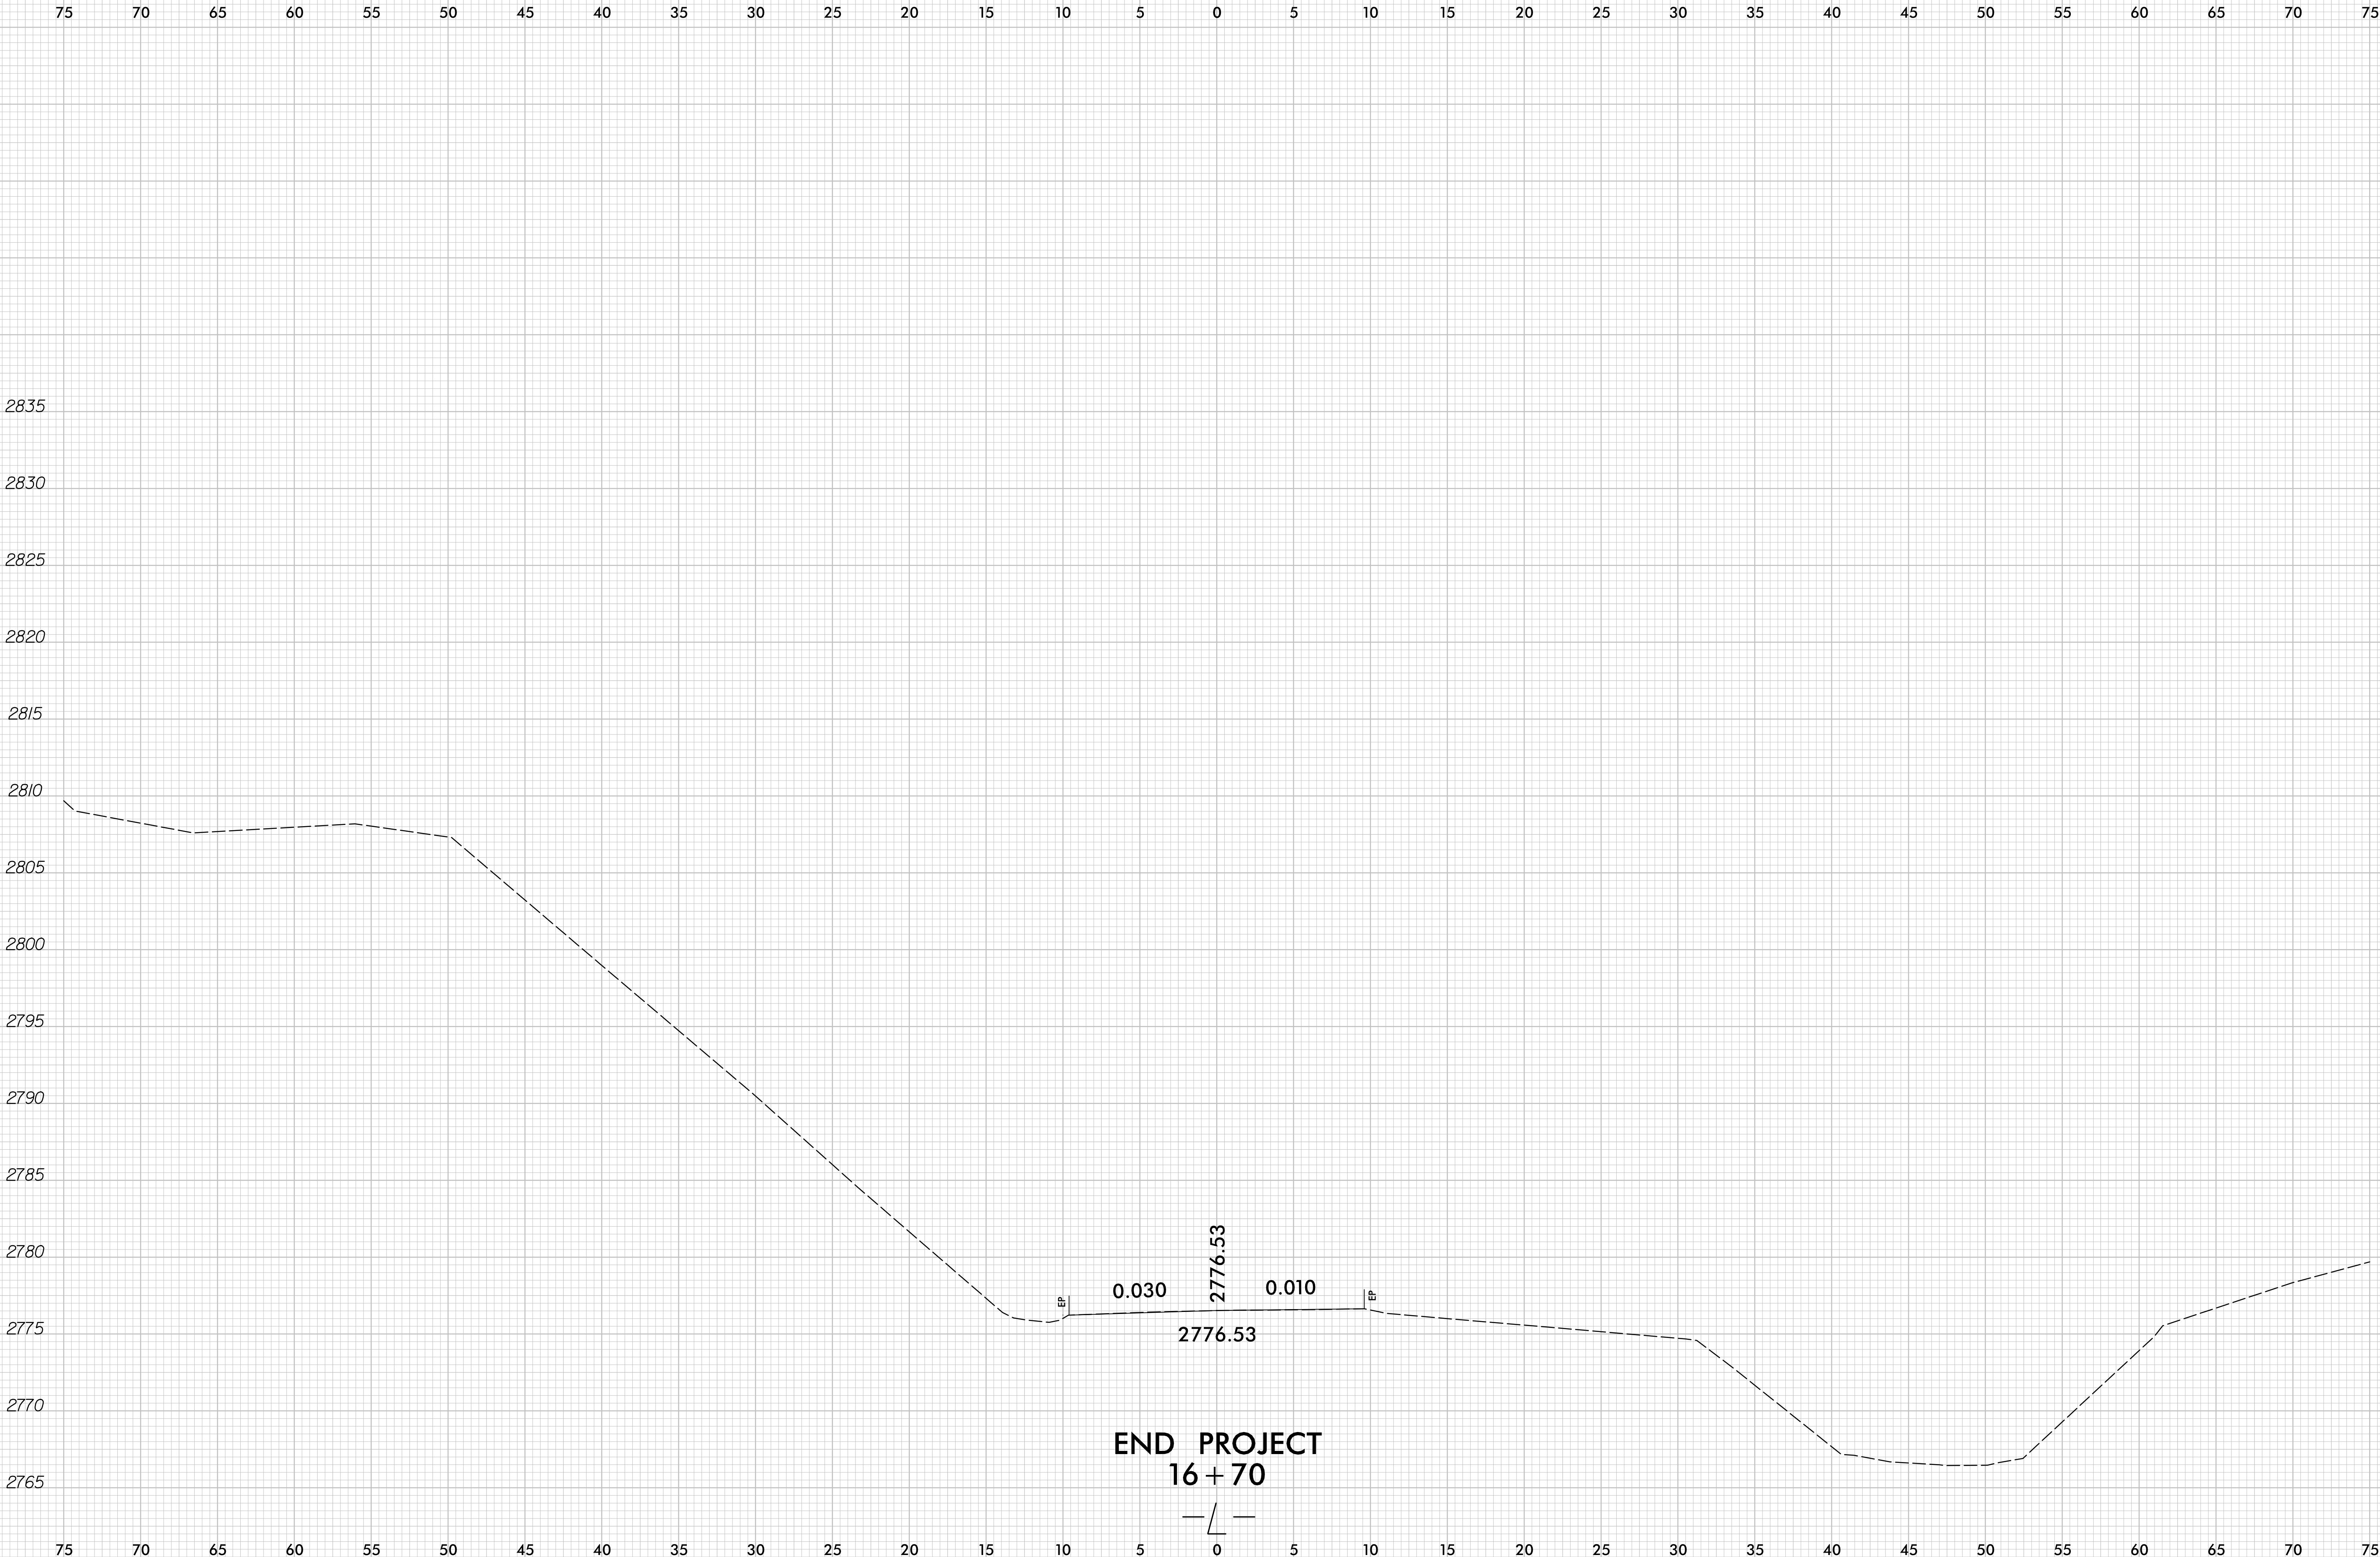

6/23/16

02.55	PROJ. REFERENCE NO.	SHEET NO.
	17BP.14.R.159	X-15

