


**This electronic collection of documents is provided
for the convenience of the user
and is Not a Certified Document –**


**The documents contained herein were originally issued
and sealed by the individuals whose names and license
numbers appear on each page, on the dates appearing
with their signature on that page.**

**This file or an individual page
shall not be considered a certified document.**

6/23/16

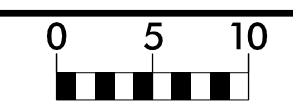

PROJ. REFERENCE NO.	SHEET NO.
W-5714E	X-2

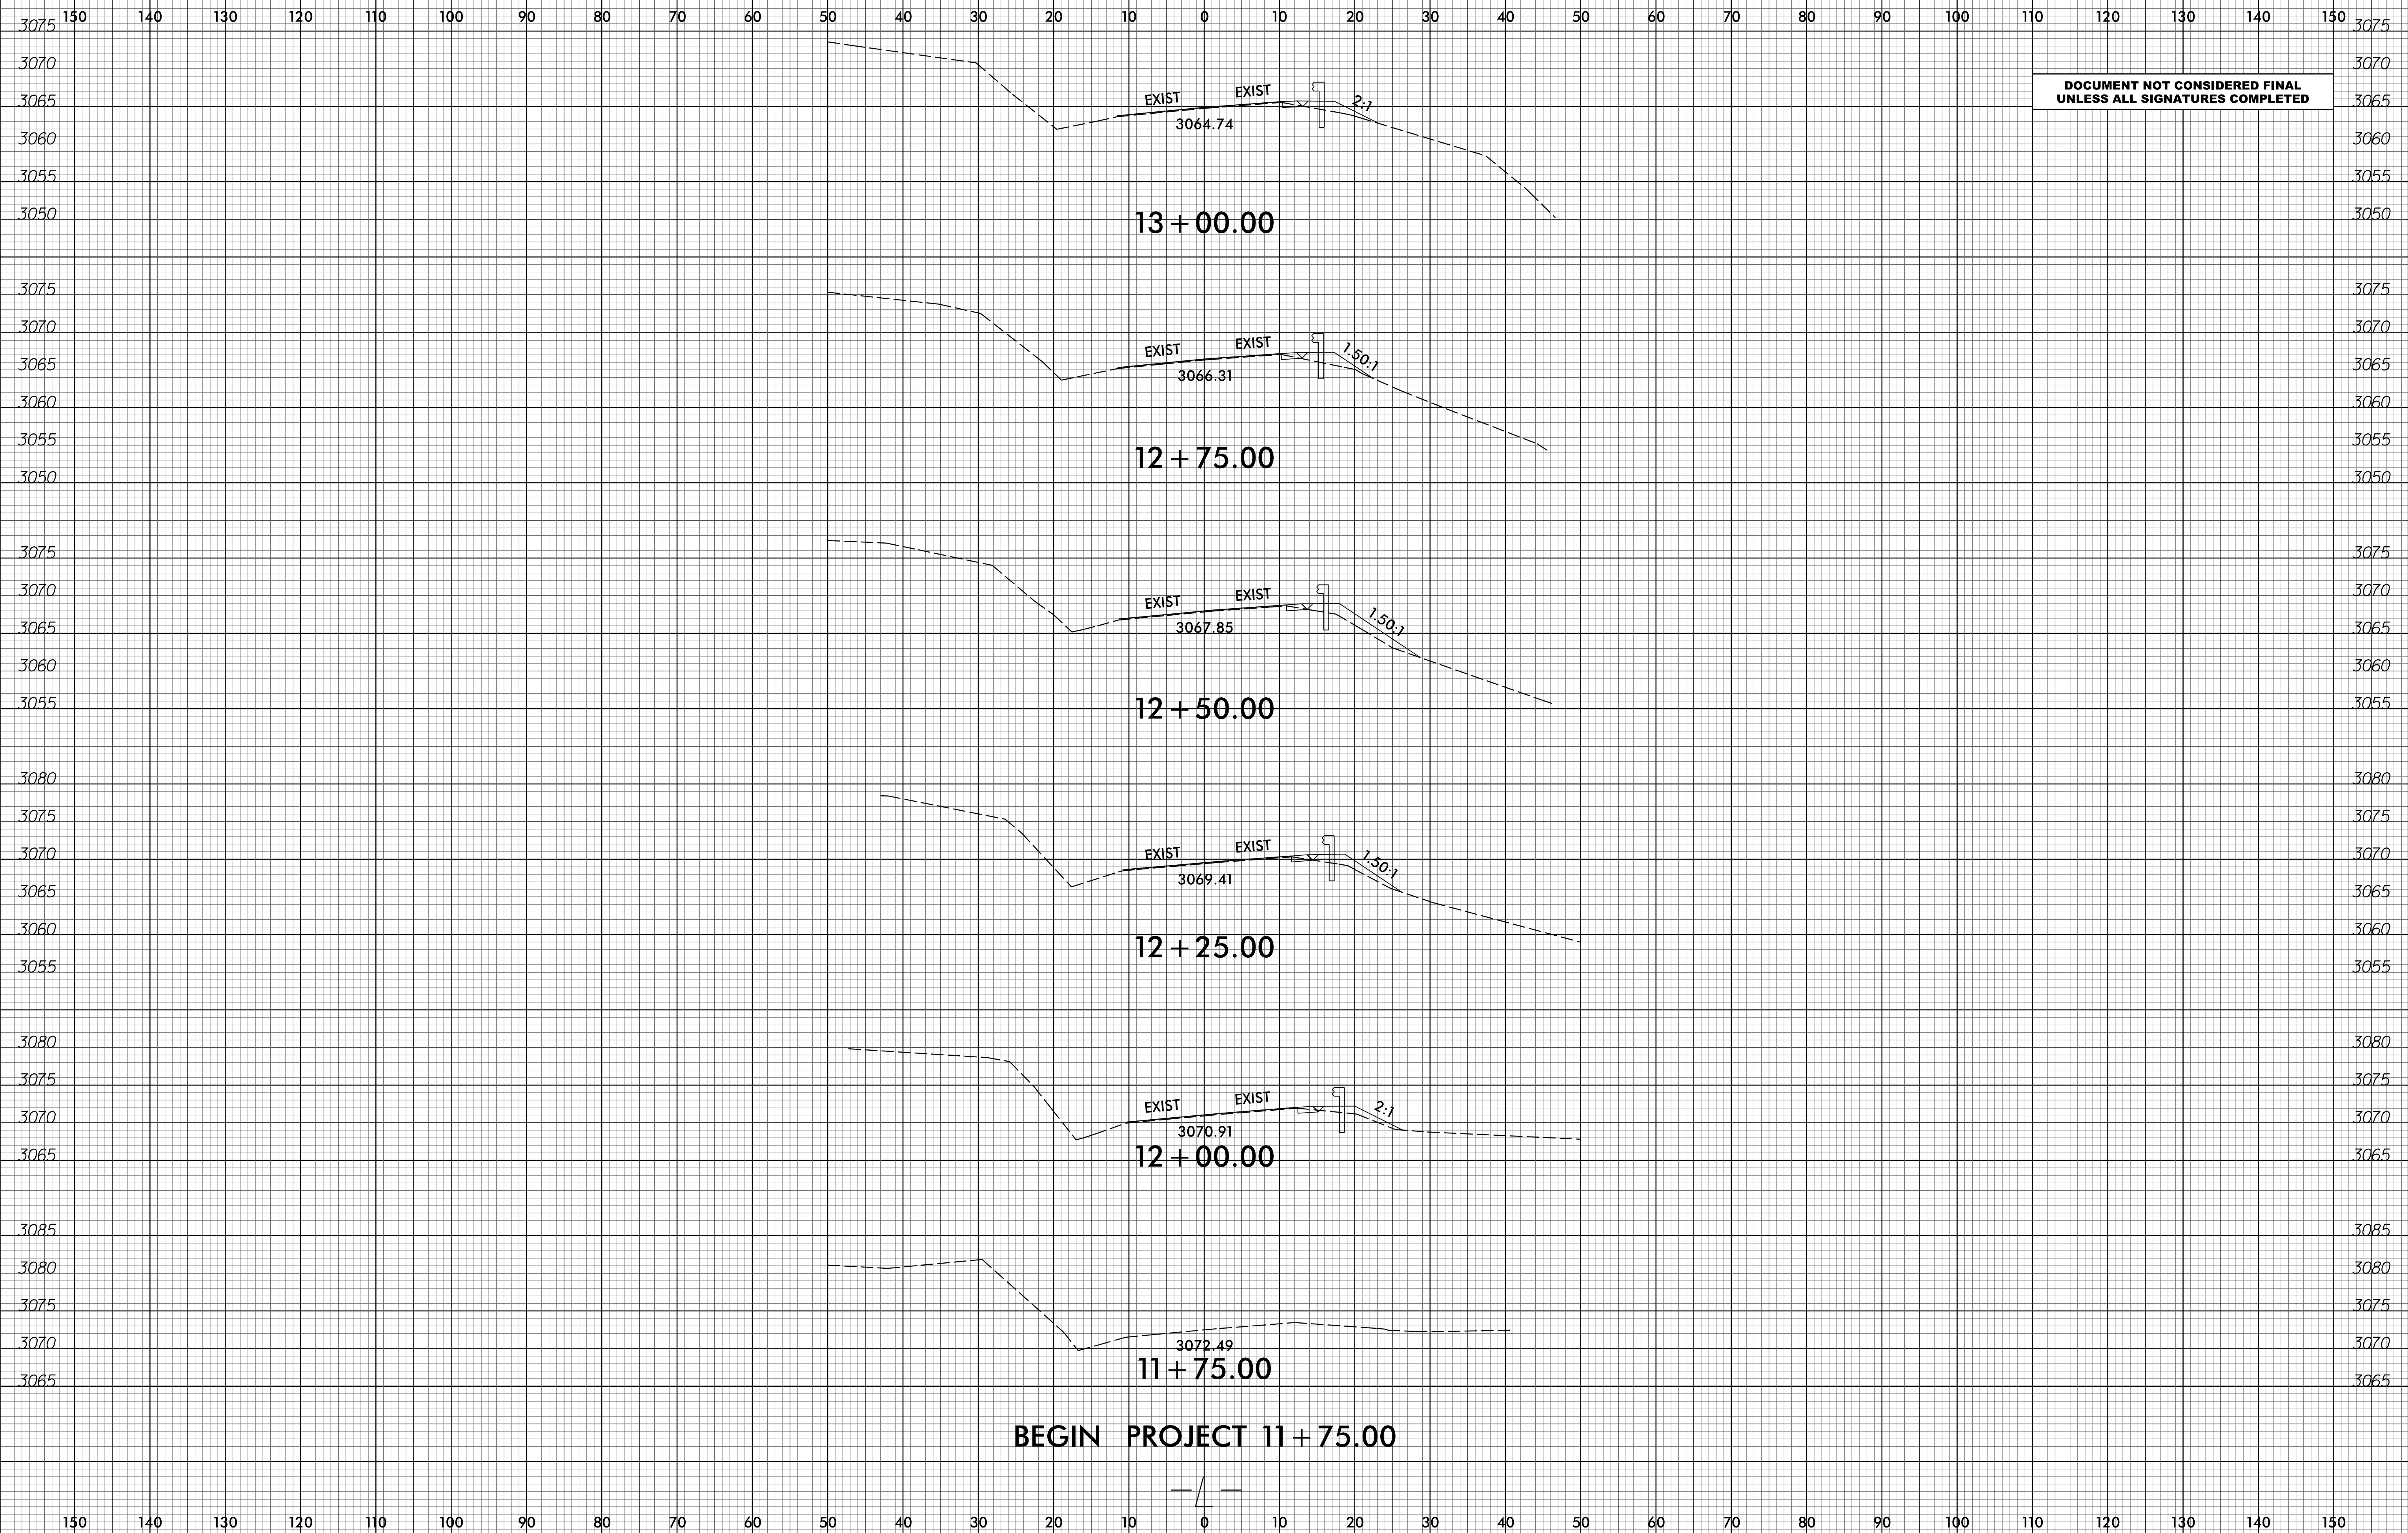


DOCUMENT NOT CONSIDERED FINAL
UNLESS ALL SIGNATURES COMPLETED

BEGIN PROJECT 11 + 75.00


07-FEB-2019 17:24
S:\00156\160816-00 W-5714E Chrysler Curve\Roadway\Corridor-Modeling\W5714E_rdy_xpl.l.dgn

150 140 130 120 110 100 90 80 70 60 50 40 30 20 10 0 10 20 30 40 50 60 70 80 90 100 110 120 130 140 150

6/23/16

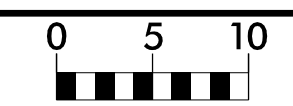


PROJ. REFERENCE NO.	SHEET NO.
W-5714E	X-3

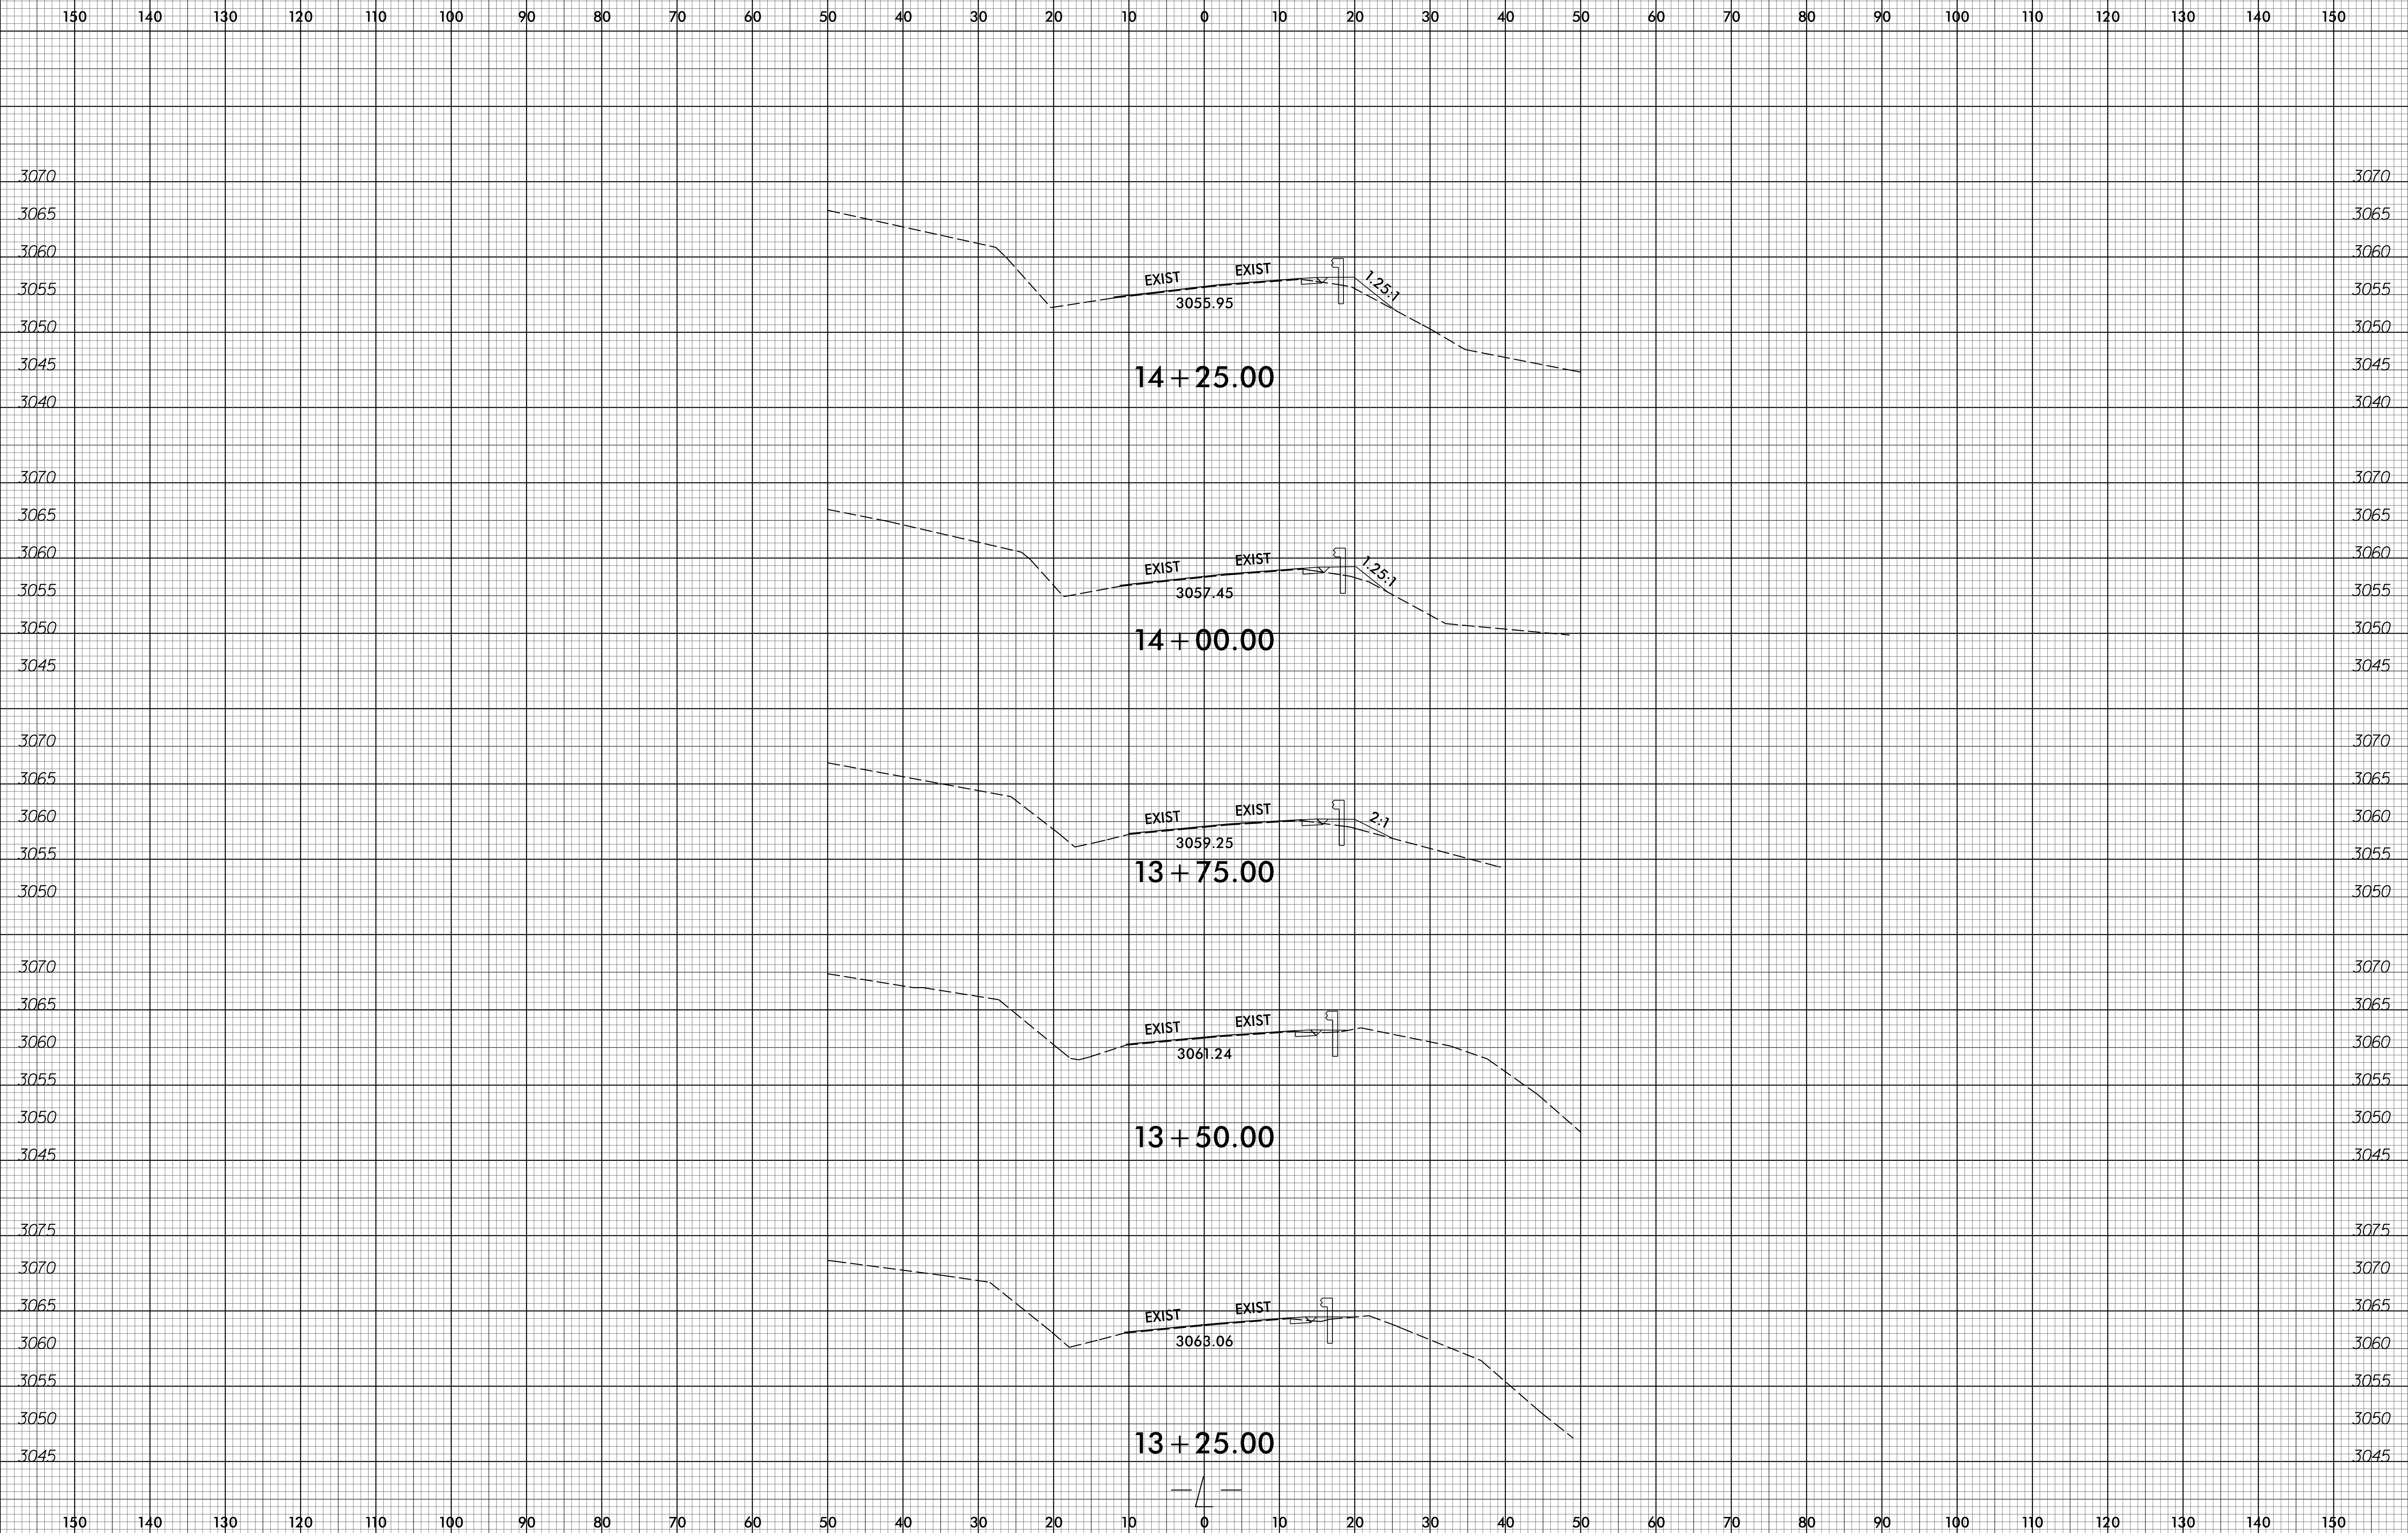


05-FEB-2019 12:38
S:\00\15714E\W5714E_Corridor-Modeling\W5714E_rdy_xpl_1.dgn

150 140 130 120 110 100 90 80 70 60 50 40 30 20 10 0 10 20 30 40 50 60 70 80 90 100 110 120 130 140 150

6/23/16

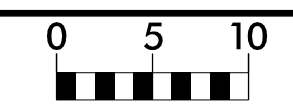


PROJ. REFERENCE NO.	SHEET NO.
W-5714E	X-4

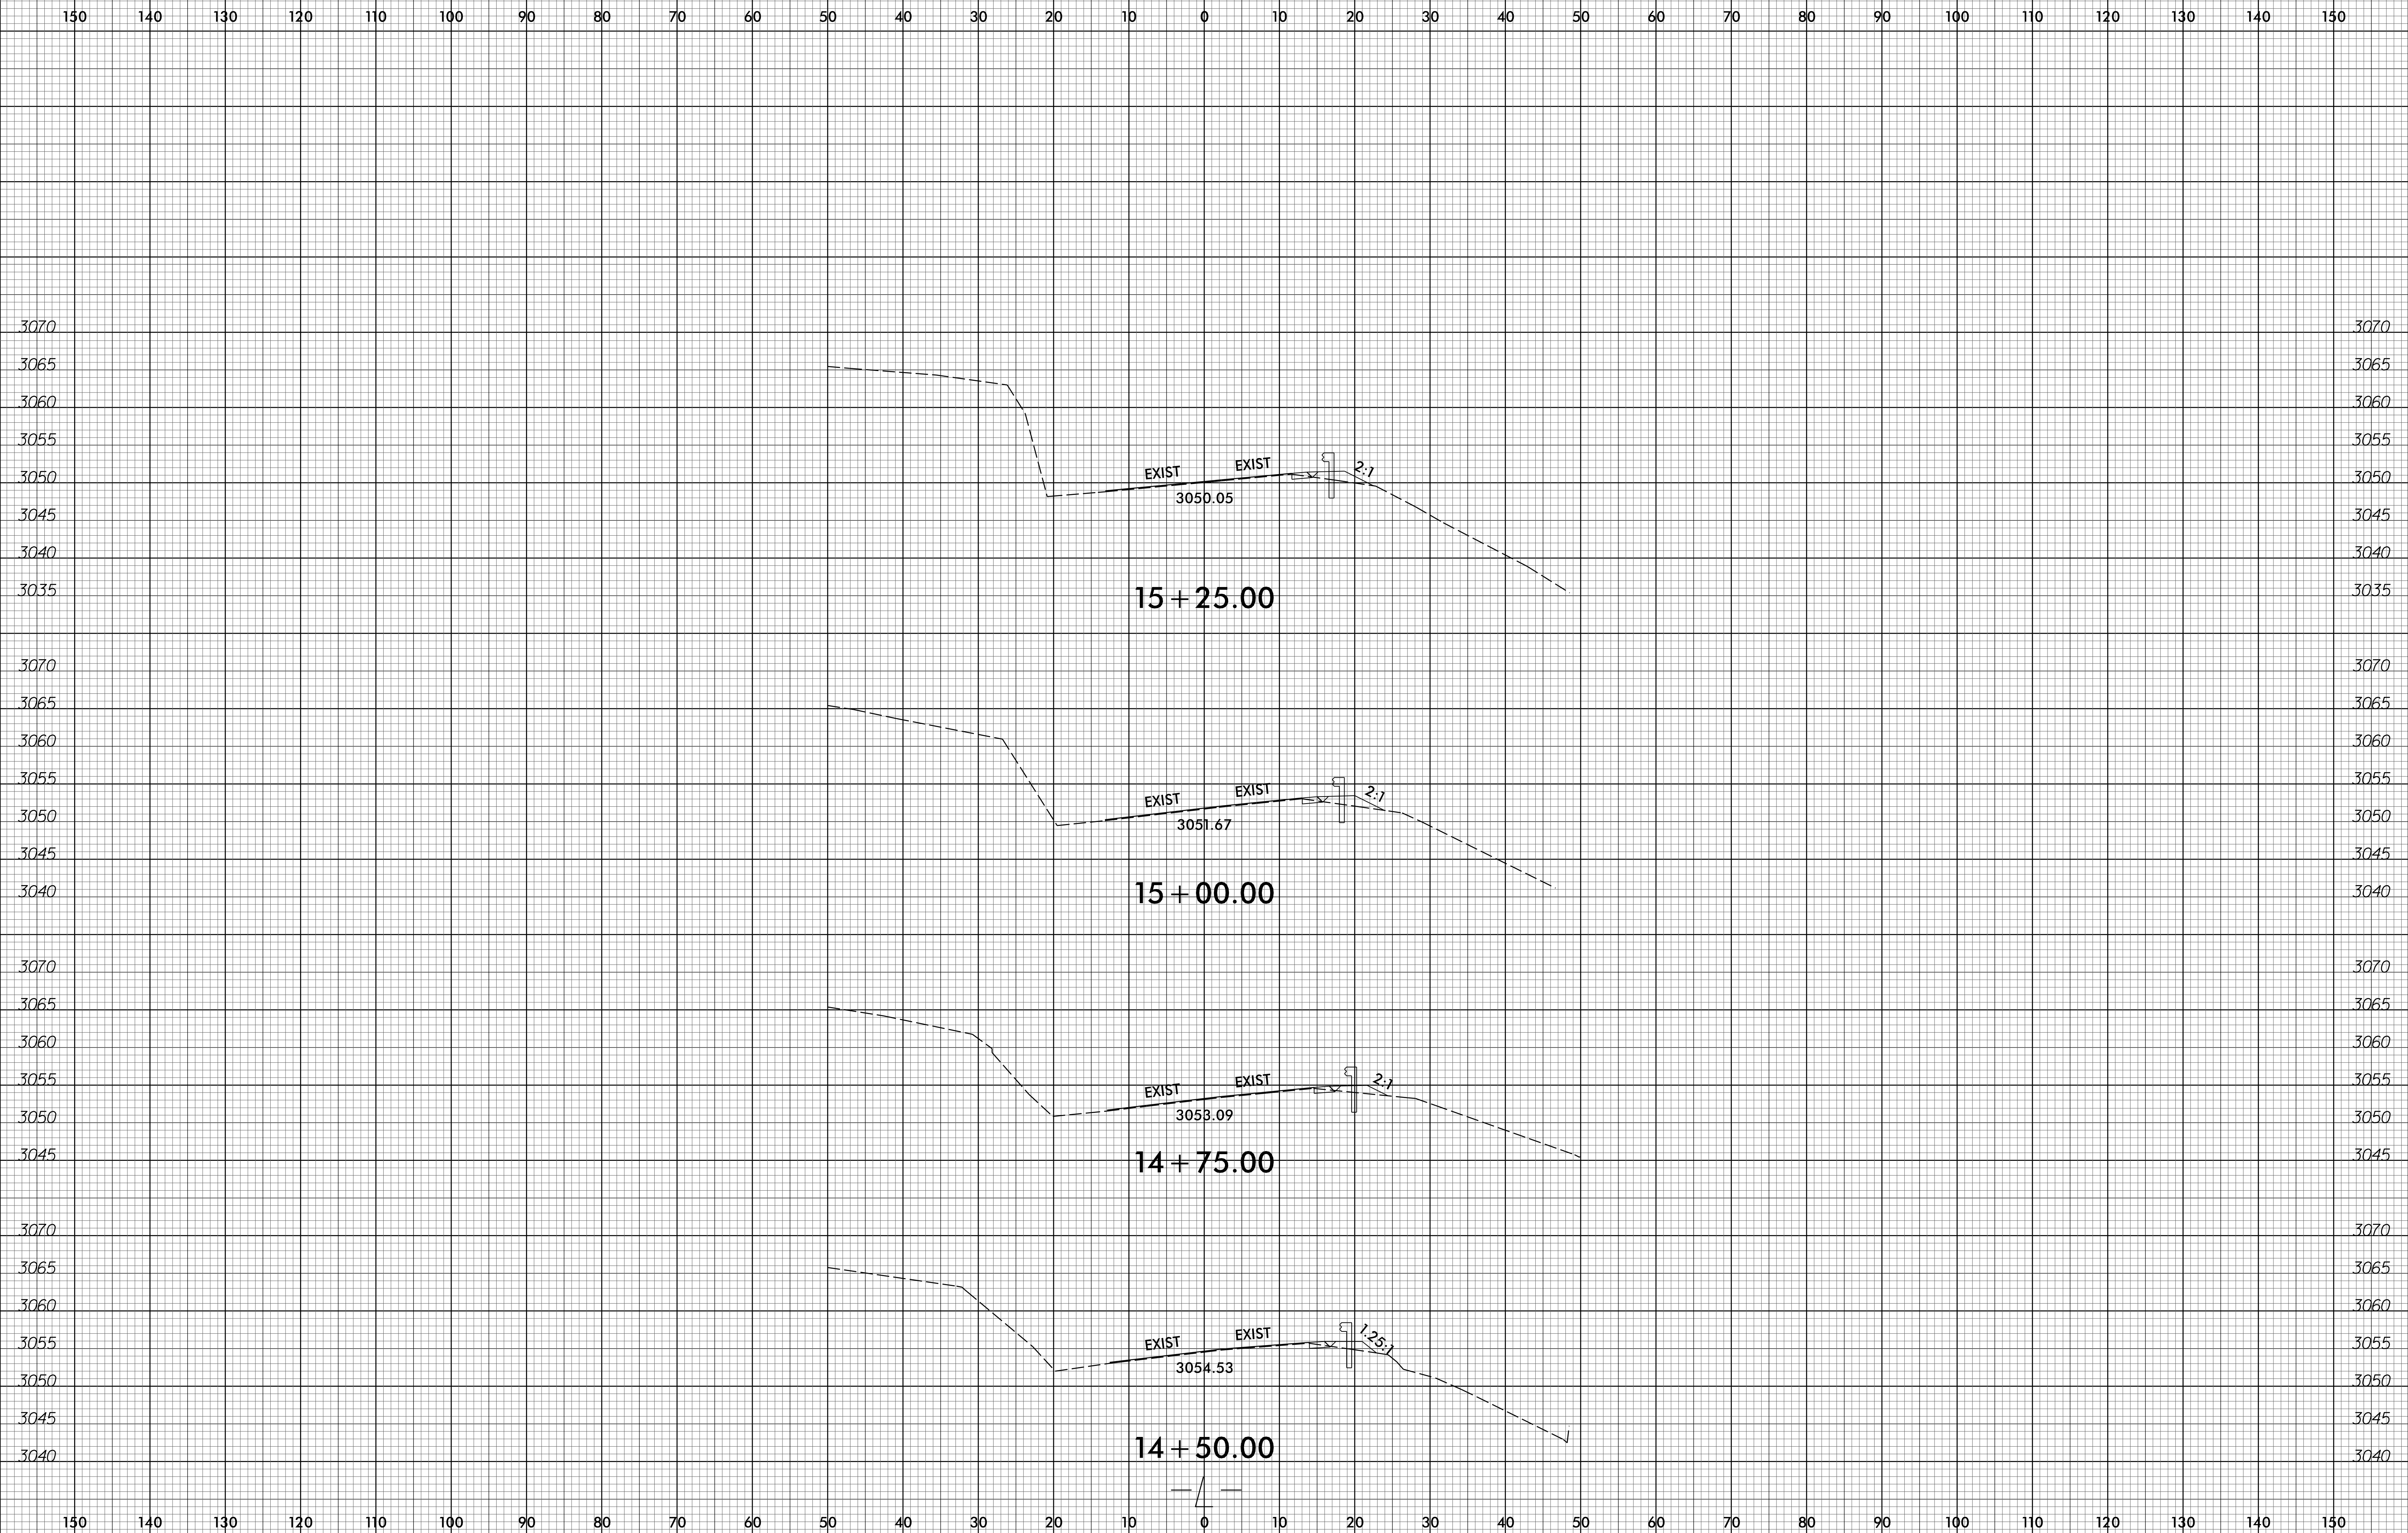


05-FEB-2019 12:37
S:\00\15714E\15714E.dgn
W-5714E Chrysler Curve\Roadway\Corridor-Modeling\W5714E_rdy_xpl_1.dgn

6/23/16

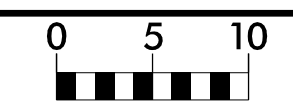


PROJ. REFERENCE NO.	SHEET NO.
W-5714E	X-5

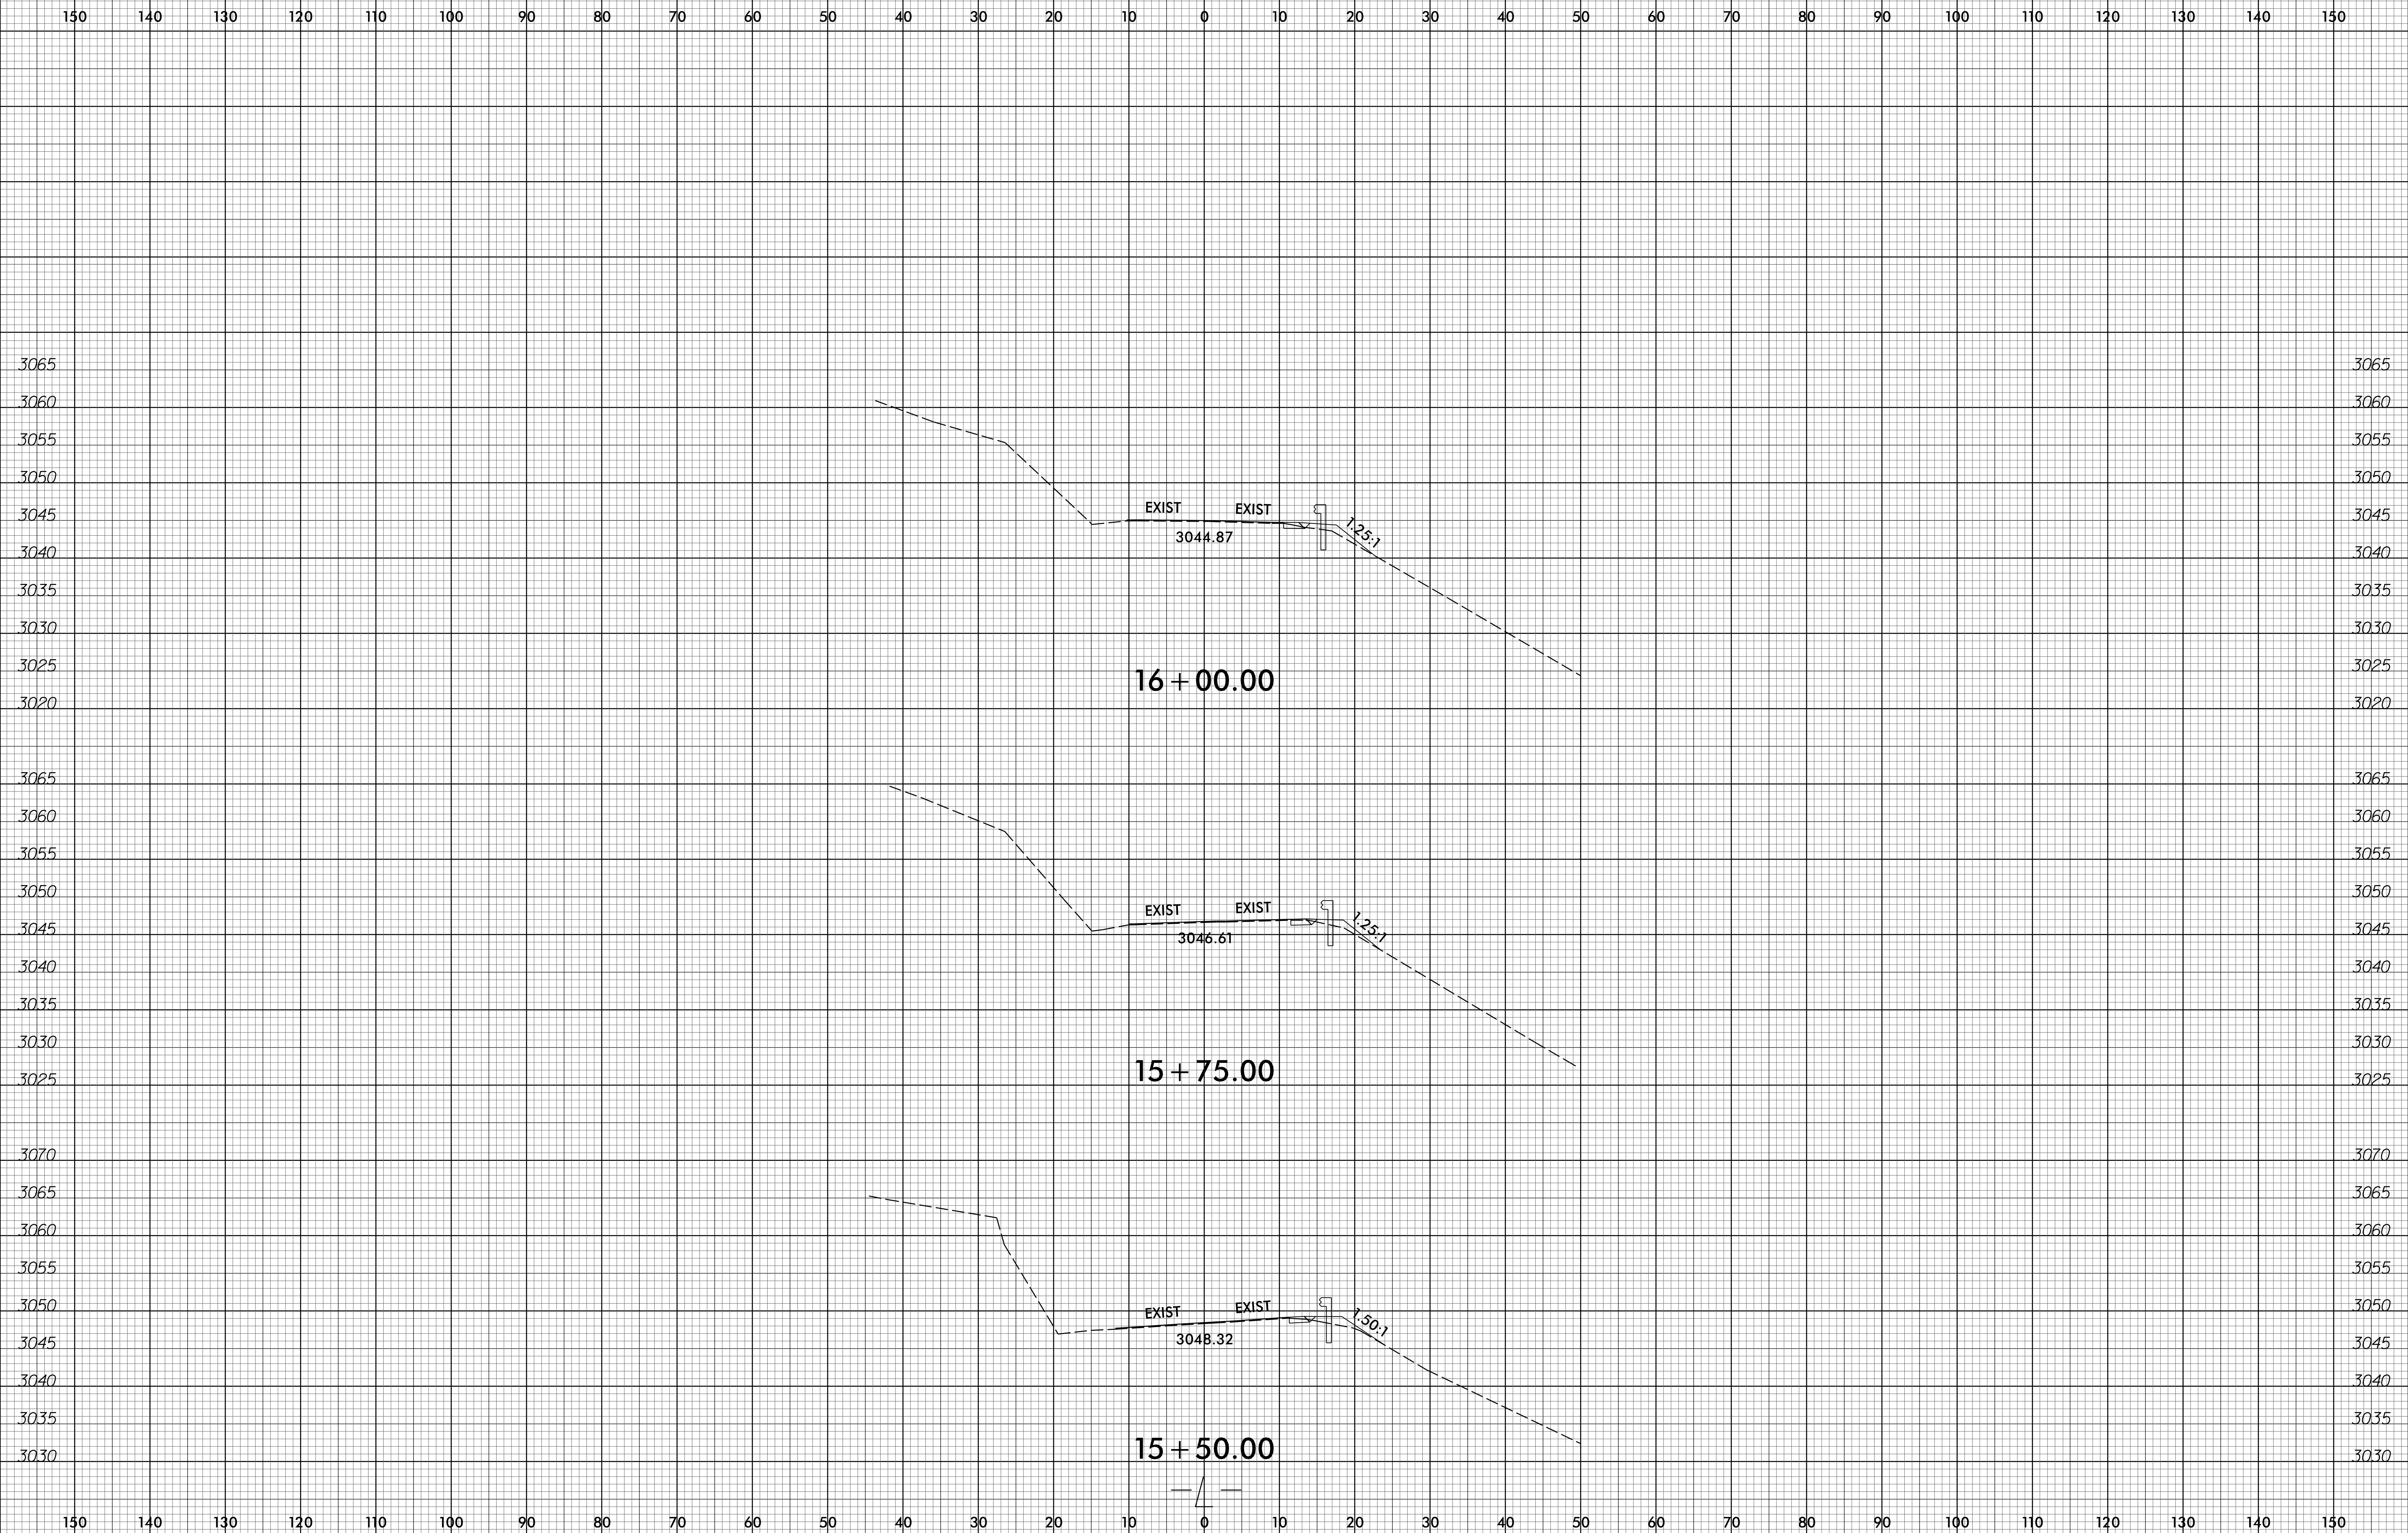


05-FEB-2019 12:36
 S:\00\15714E\W5714E\Corridor-Modeling\W5714E_rdy_xpl.dgn
 3048.32

6/23/16

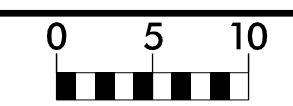


PROJ. REFERENCE NO.	SHEET NO.
W-5714E	X-6

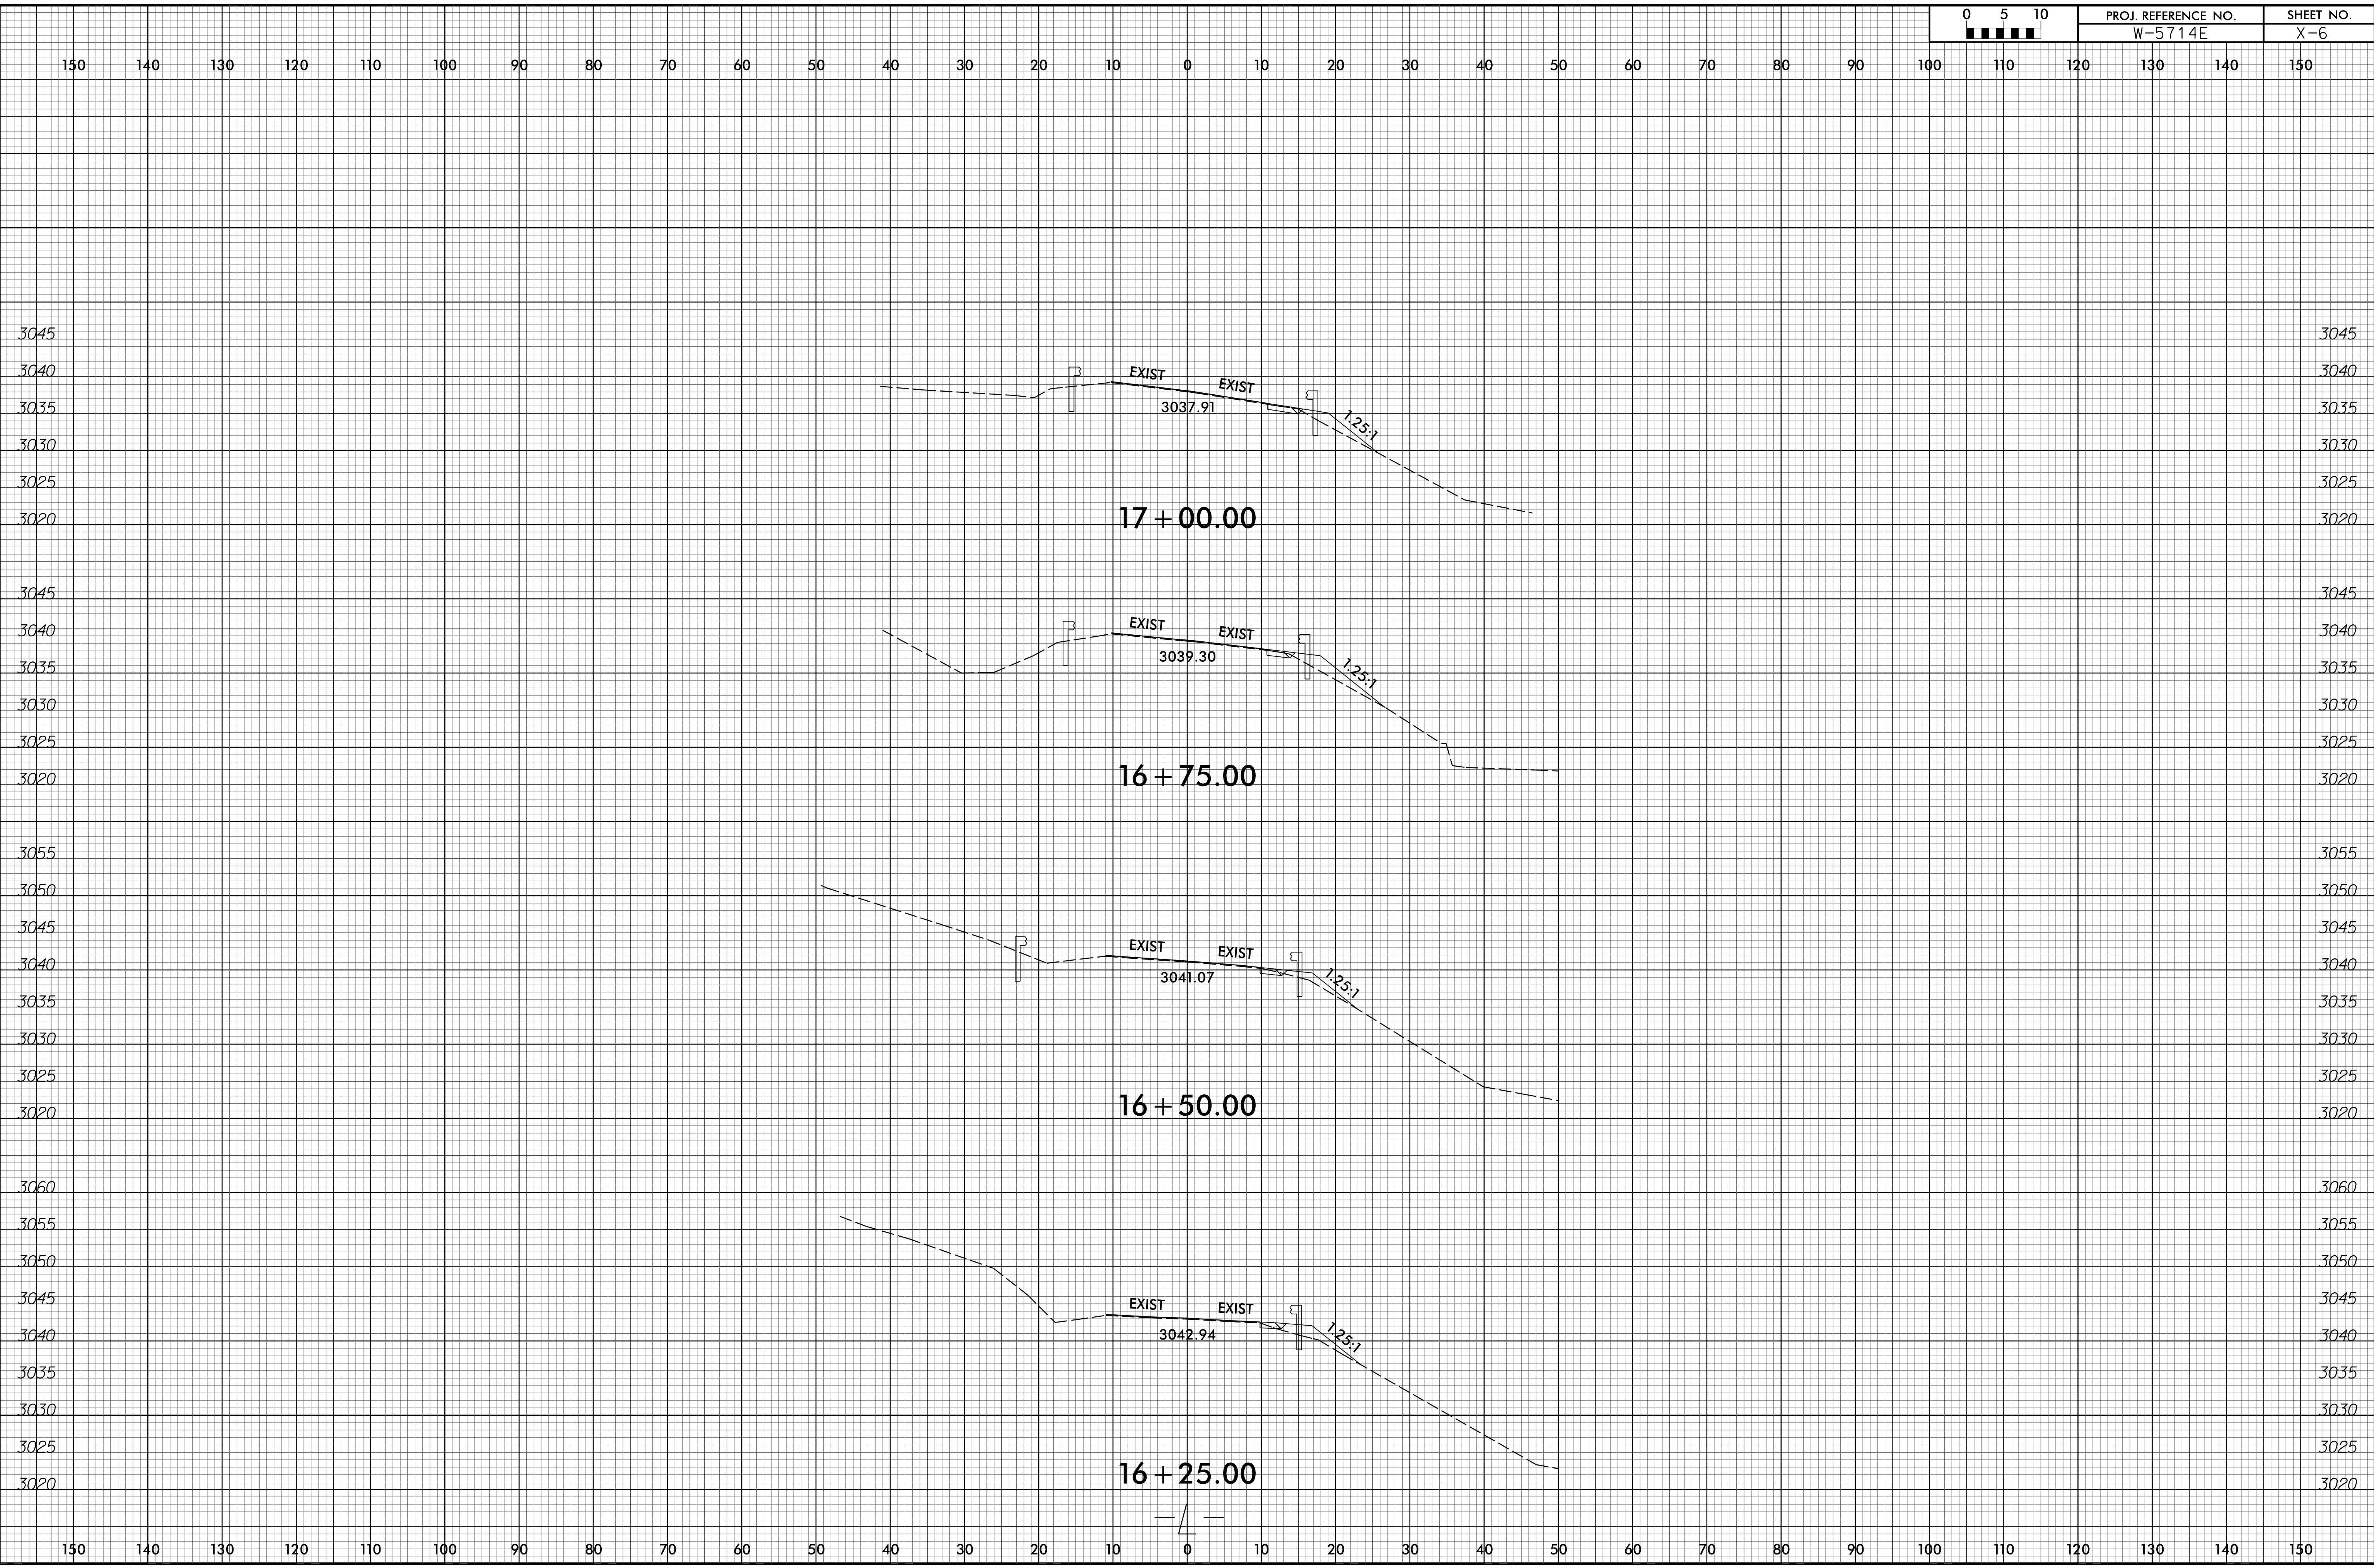


05-FEB-2019 12:35
 S:\00\156\16000\W-5714E Chrysler Curve\Roadway\Corridor-Modeling\W5714E_rdy_xpl.dgn
 304294

6/23/16

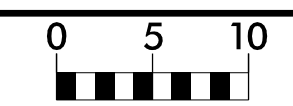


PROJ. REFERENCE NO.	SHEET NO.
W-5714E	X-7

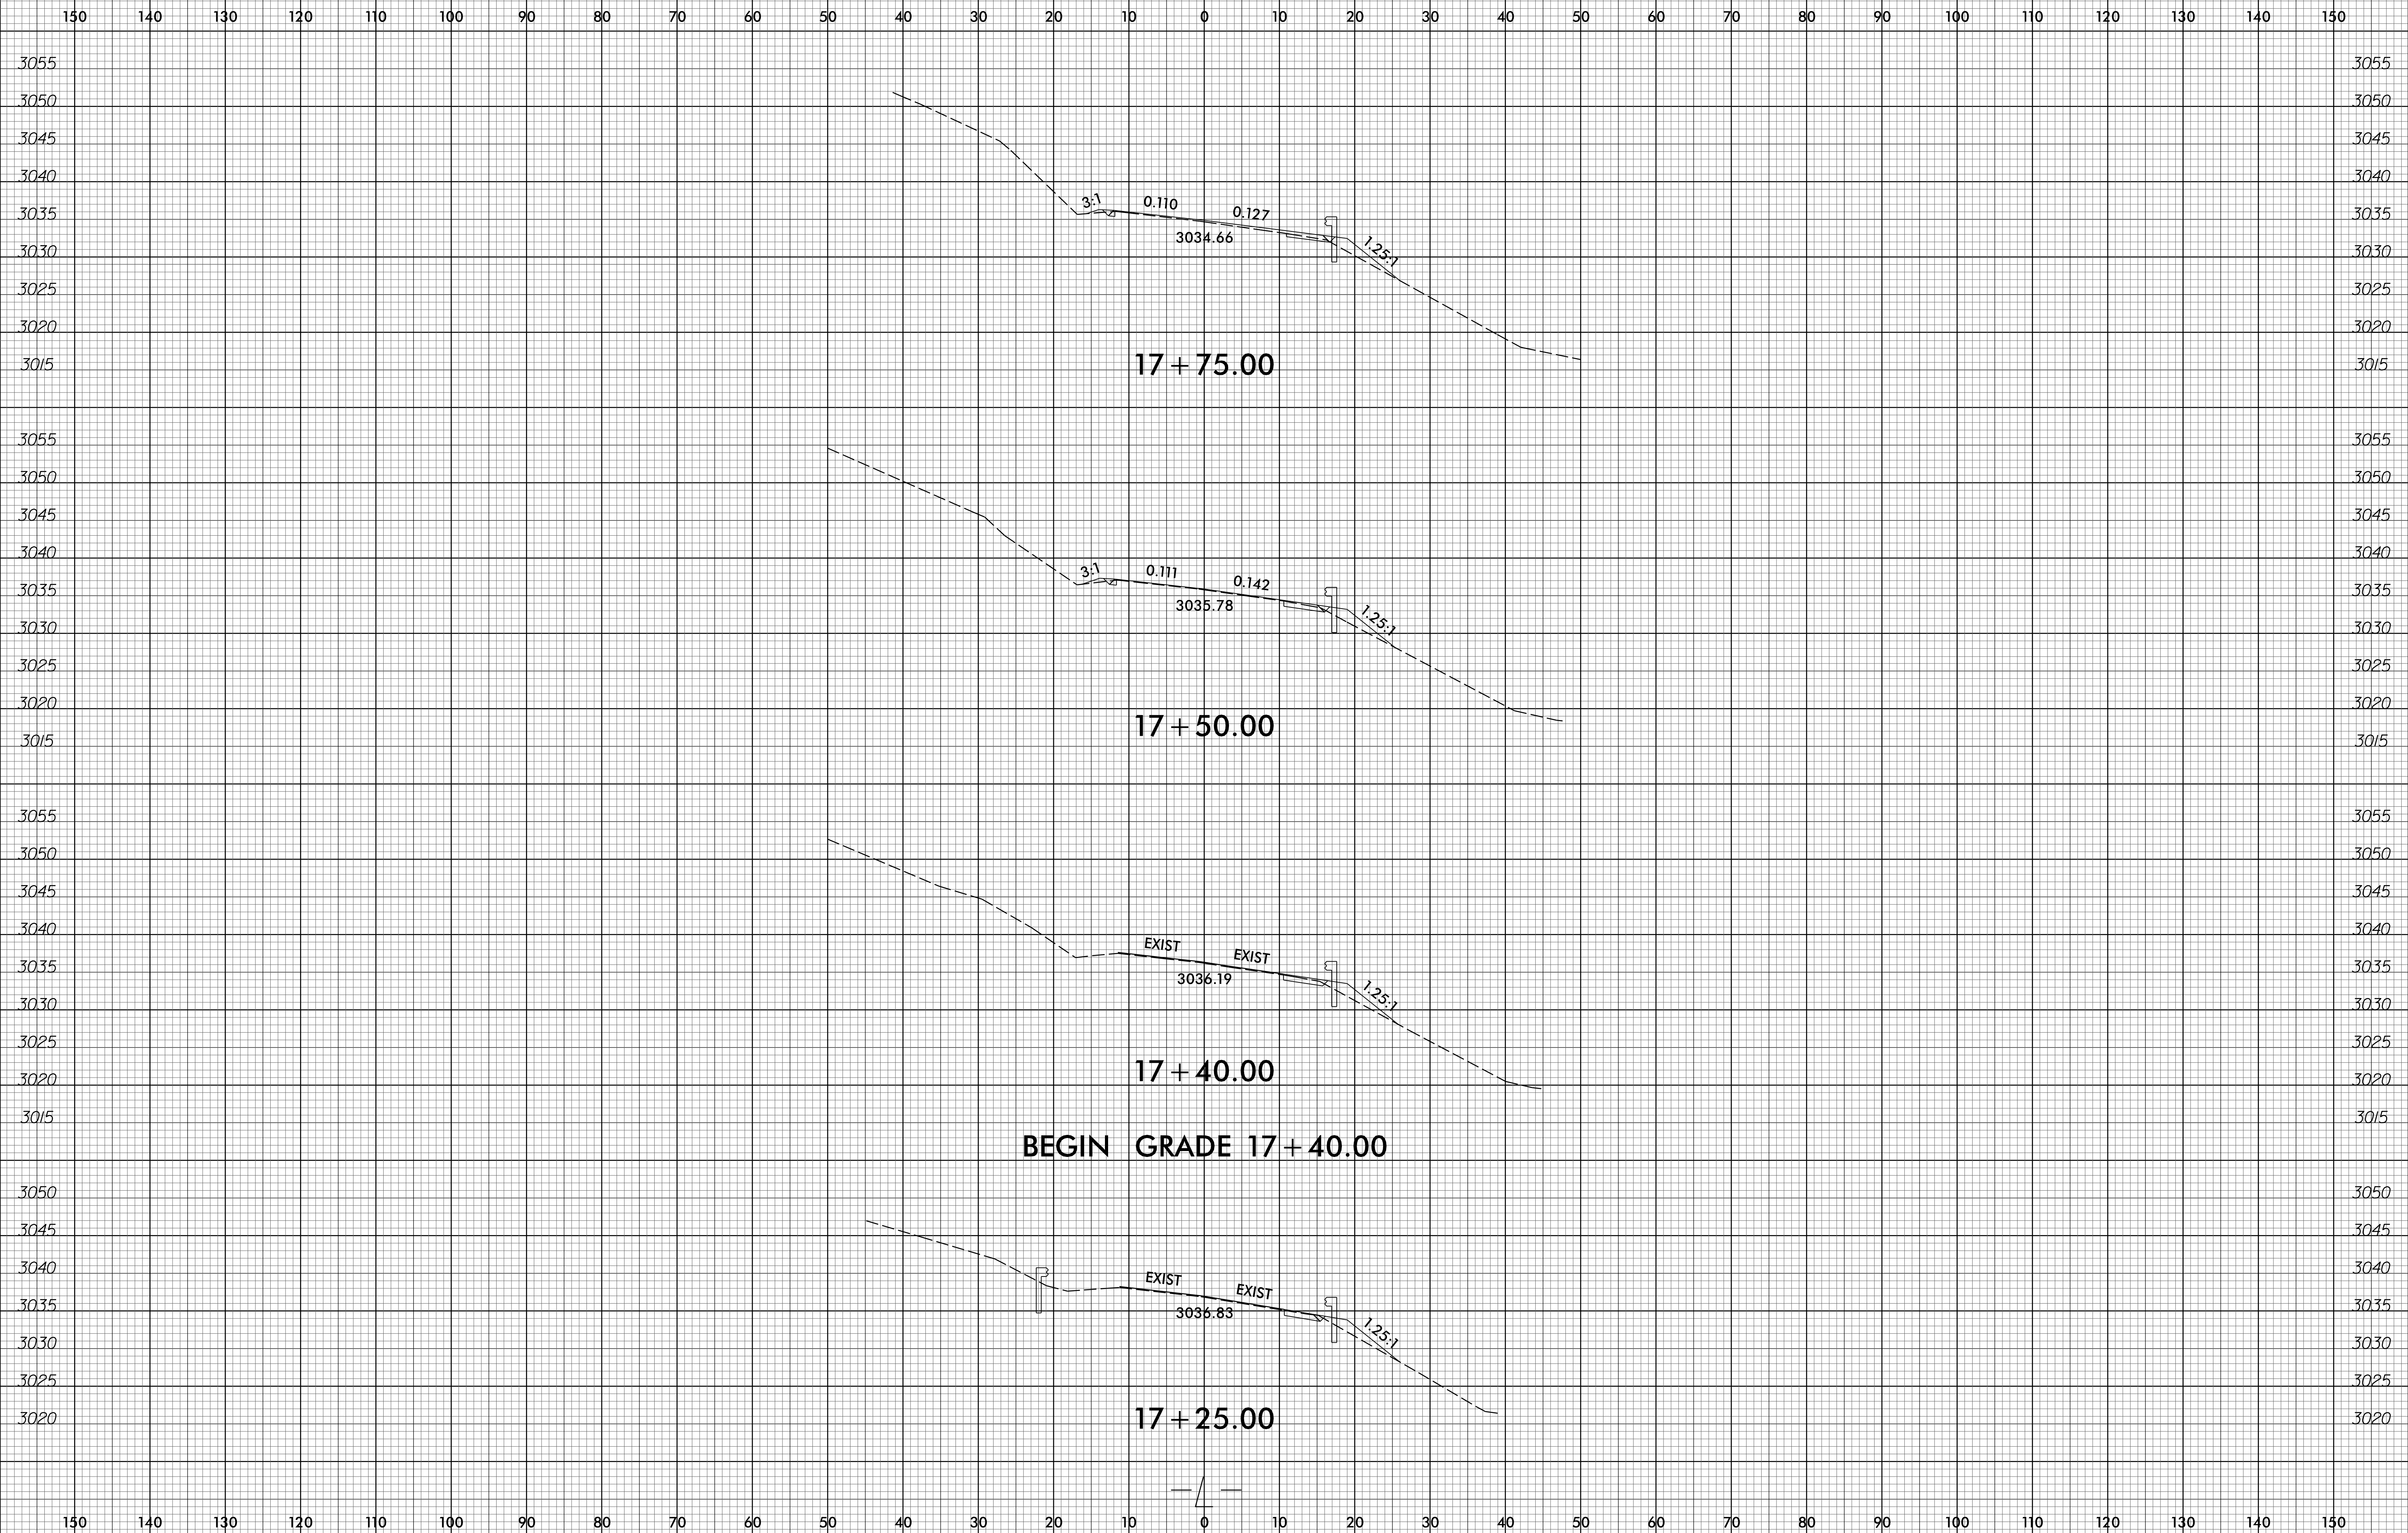


05-FEB-2019 12:34
 S:\00156\160516-00 W-5714E Chrysler Curve\Roadway\Corridor-Modeling\W5714E_rdy_xpl.dgn
 3/3/2016 10:59:58

6/23/16

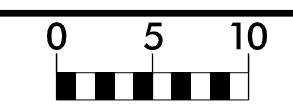


PROJ. REFERENCE NO.	SHEET NO.
W-5714E	X-8

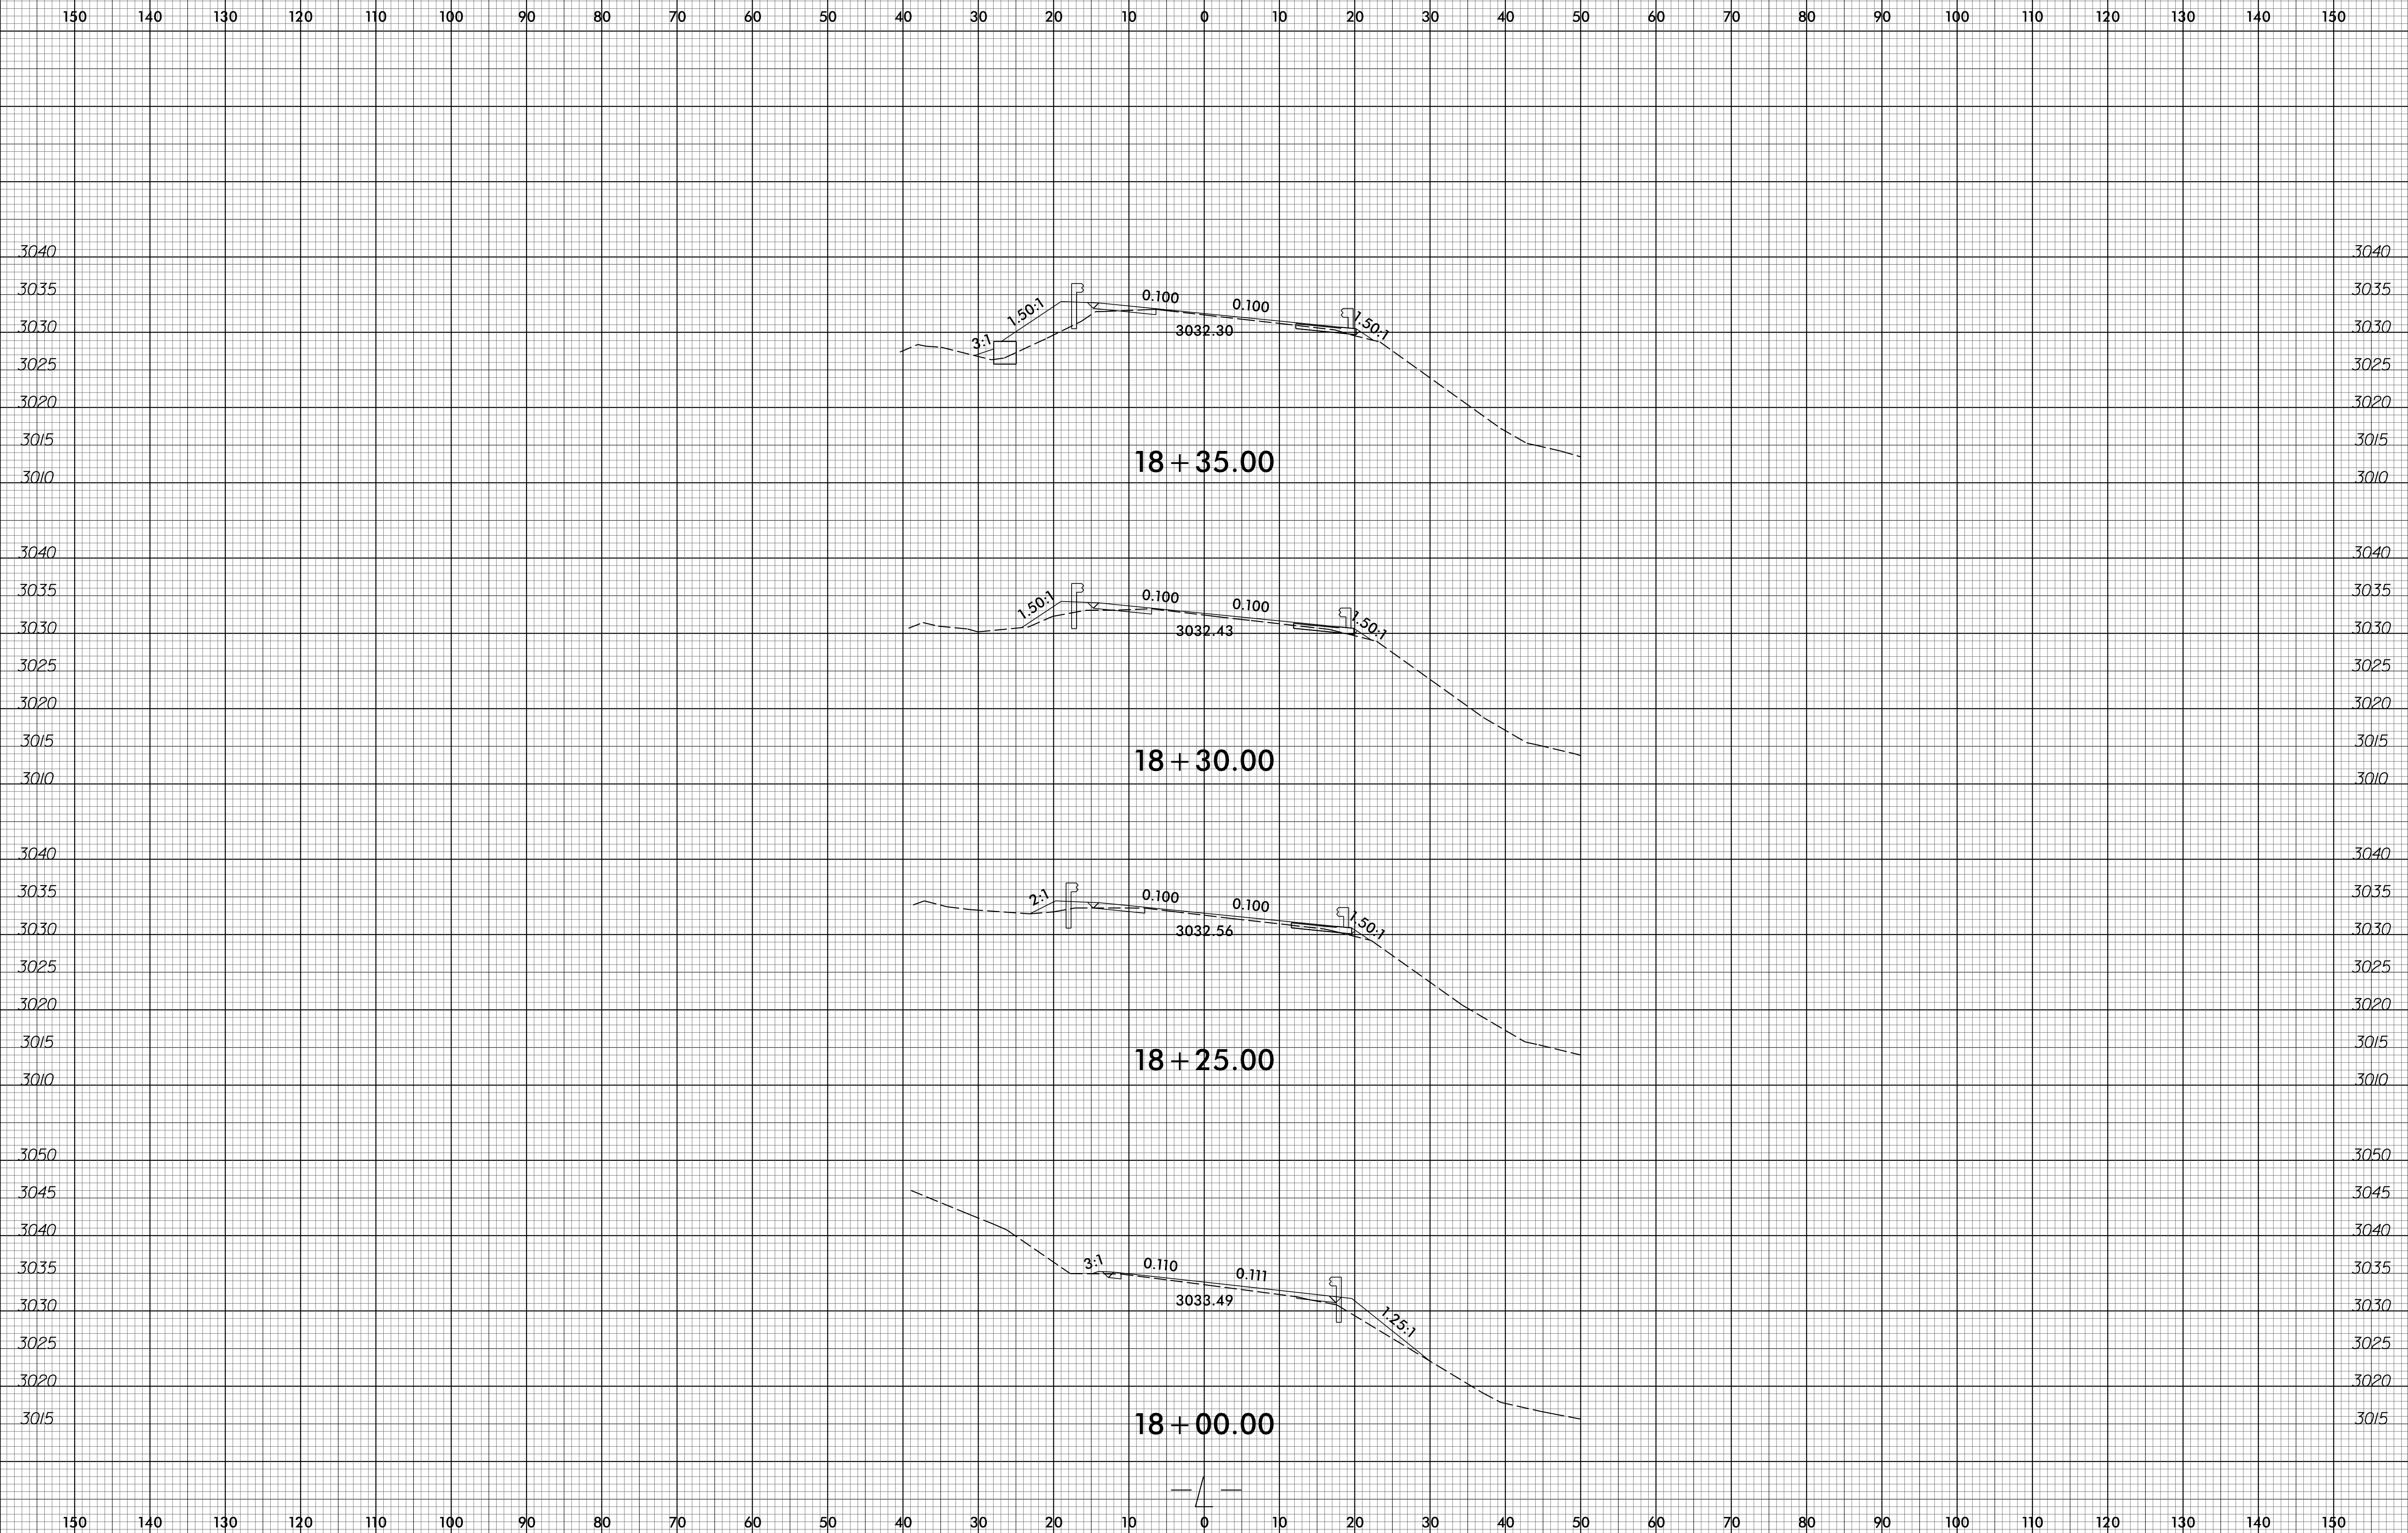


05-FEB-2019 12:33
S:\00\156\16216-000 W-5714E Chrysler Curve\Roadway\Corridor-Modeling\W5714E_rdy_xpl_1.dgn

6/23/16

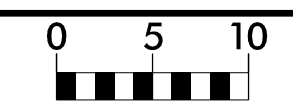


PROJ. REFERENCE NO.	SHEET NO.
W-5714E	X-9

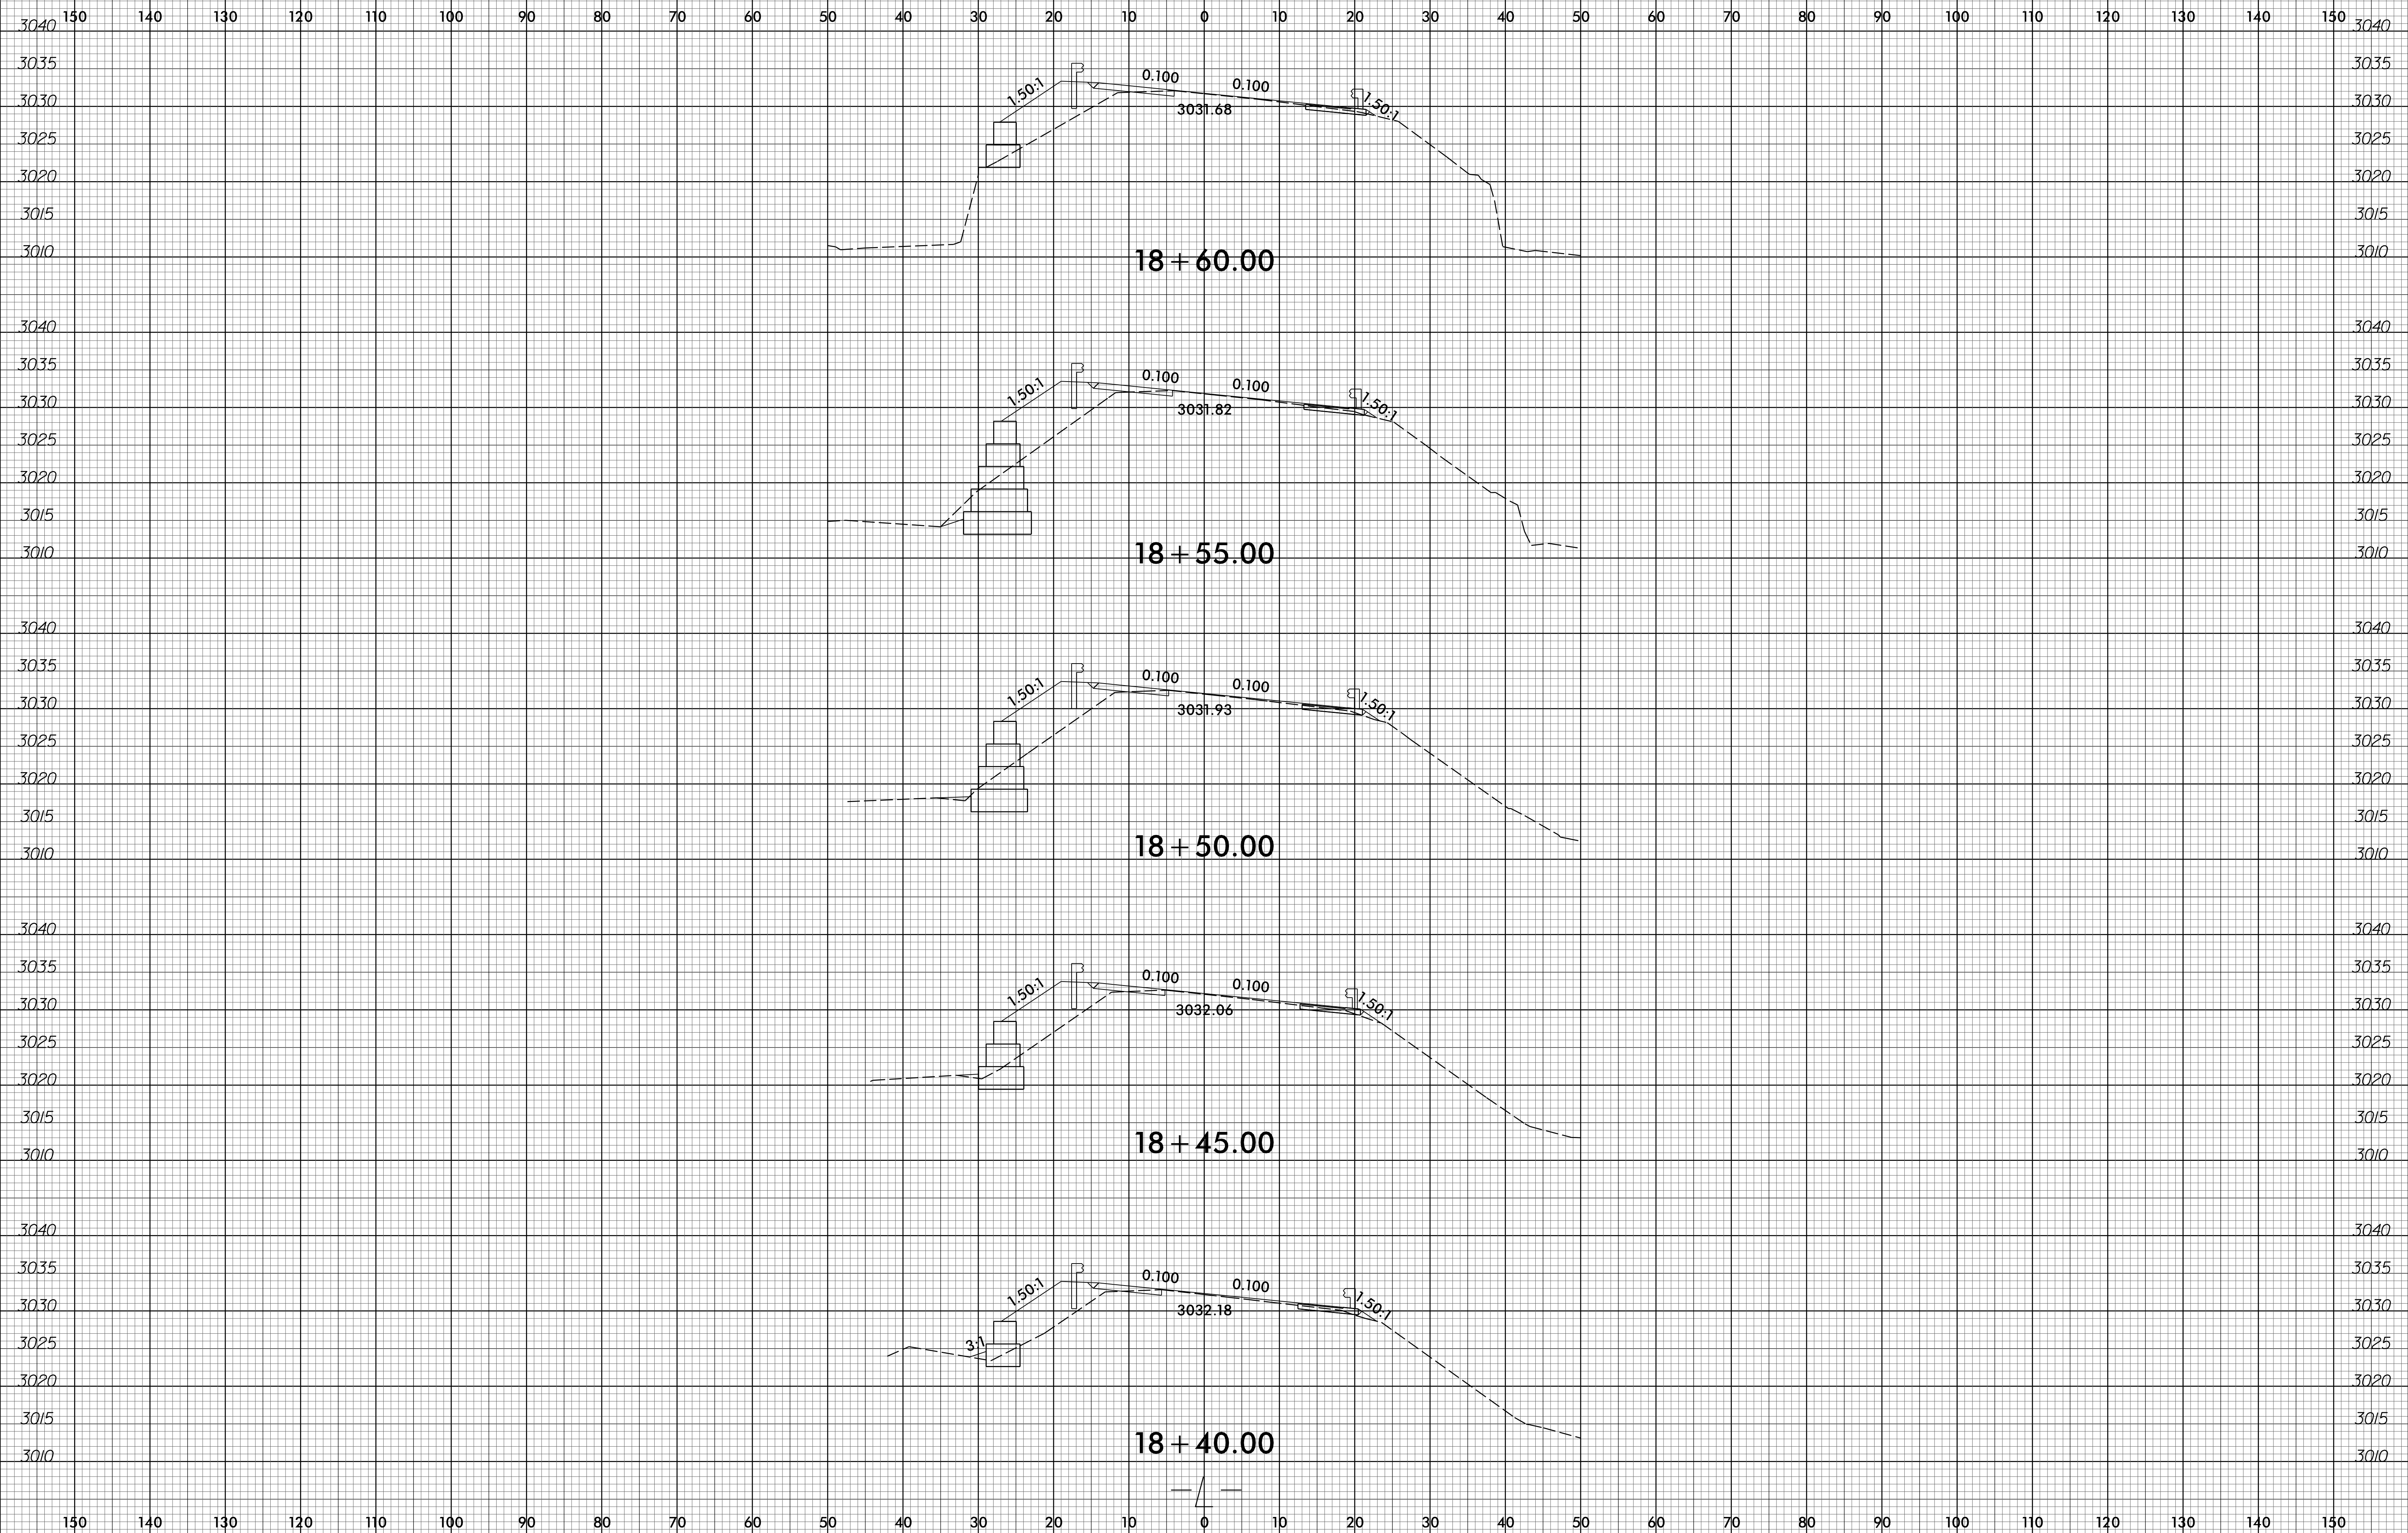


05-FEB-2019 12:32
S:\00156\160616-00 W-5714E Chrysler Curve\Roadway\Corridor-Modeling\W5714E_rdy_xpl.lodn
3:30:25 PM 6/23/16

6/23/16

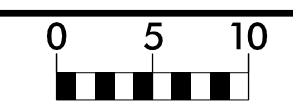


PROJ. REFERENCE NO.	SHEET NO.
W-5714E	X-10

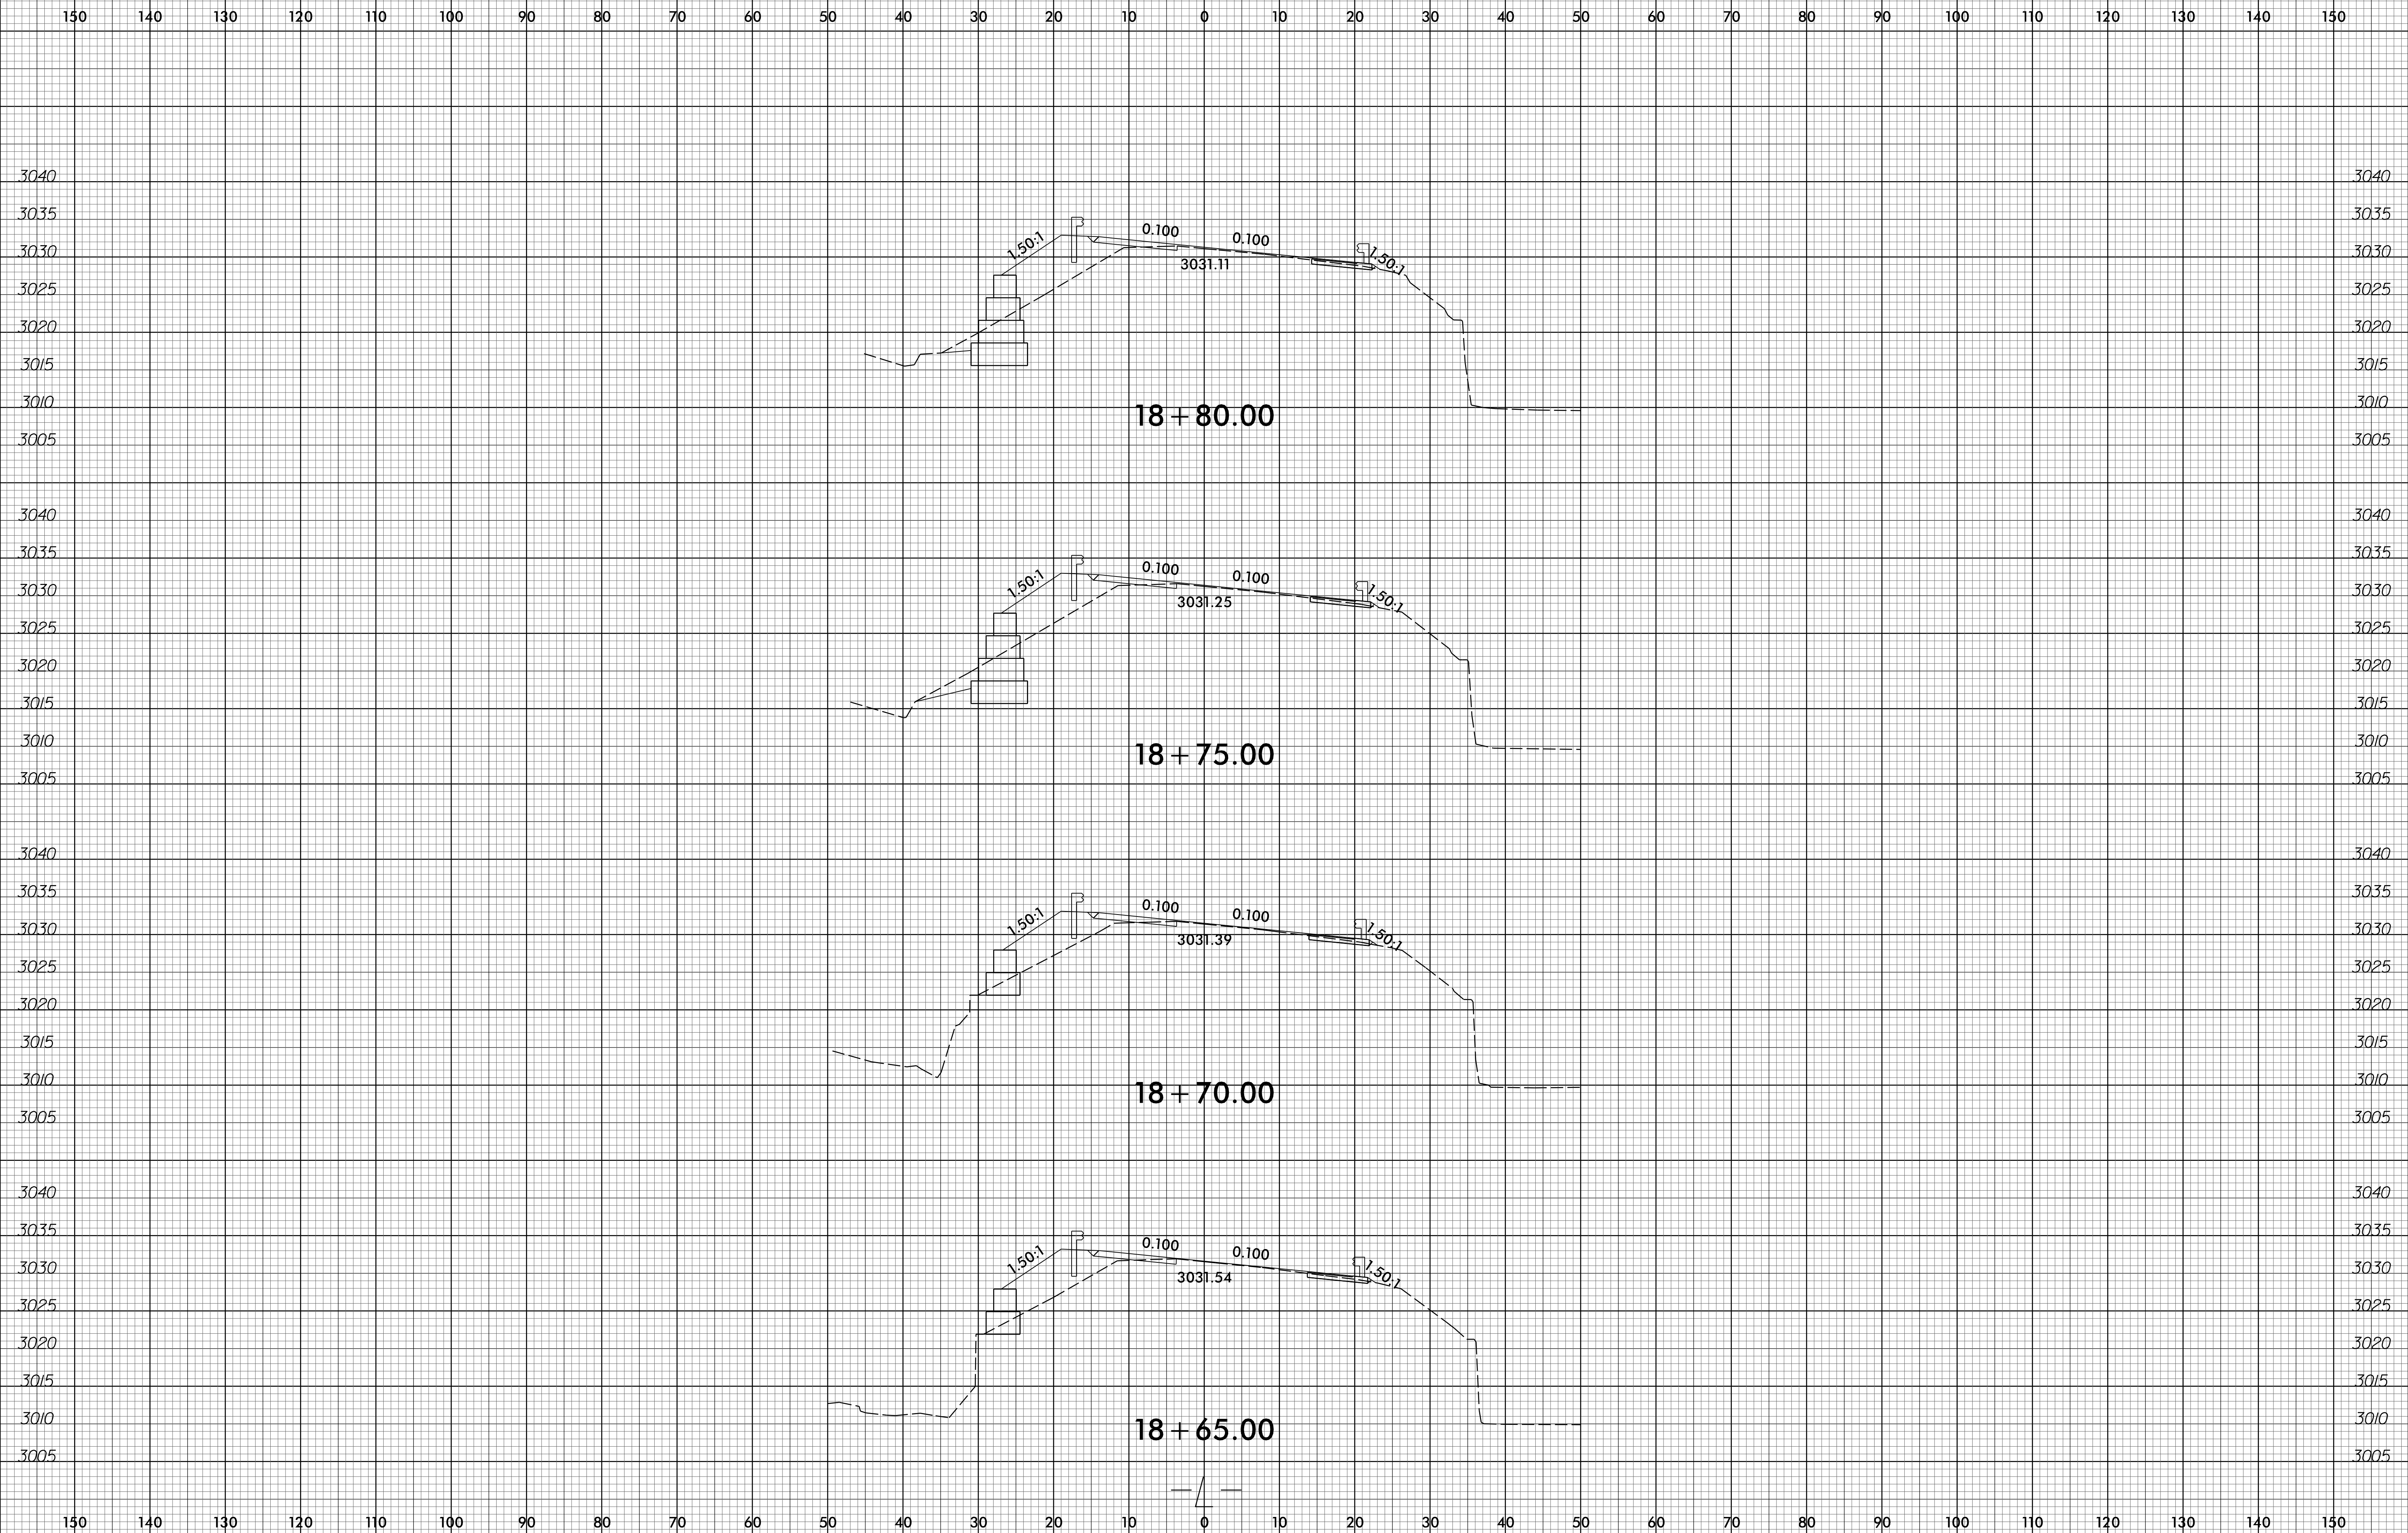


05-FEB-2019 12:31
 S:\00\156\160616-00 W-5714E Chrysler Curve\Roadway\Corridor-Modeling\W5714E_rdy_xpl_1.dgn
 3/3/2016 10:58:38

6/23/16

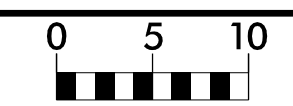


PROJ. REFERENCE NO.	SHEET NO.
W-5714E	X-11

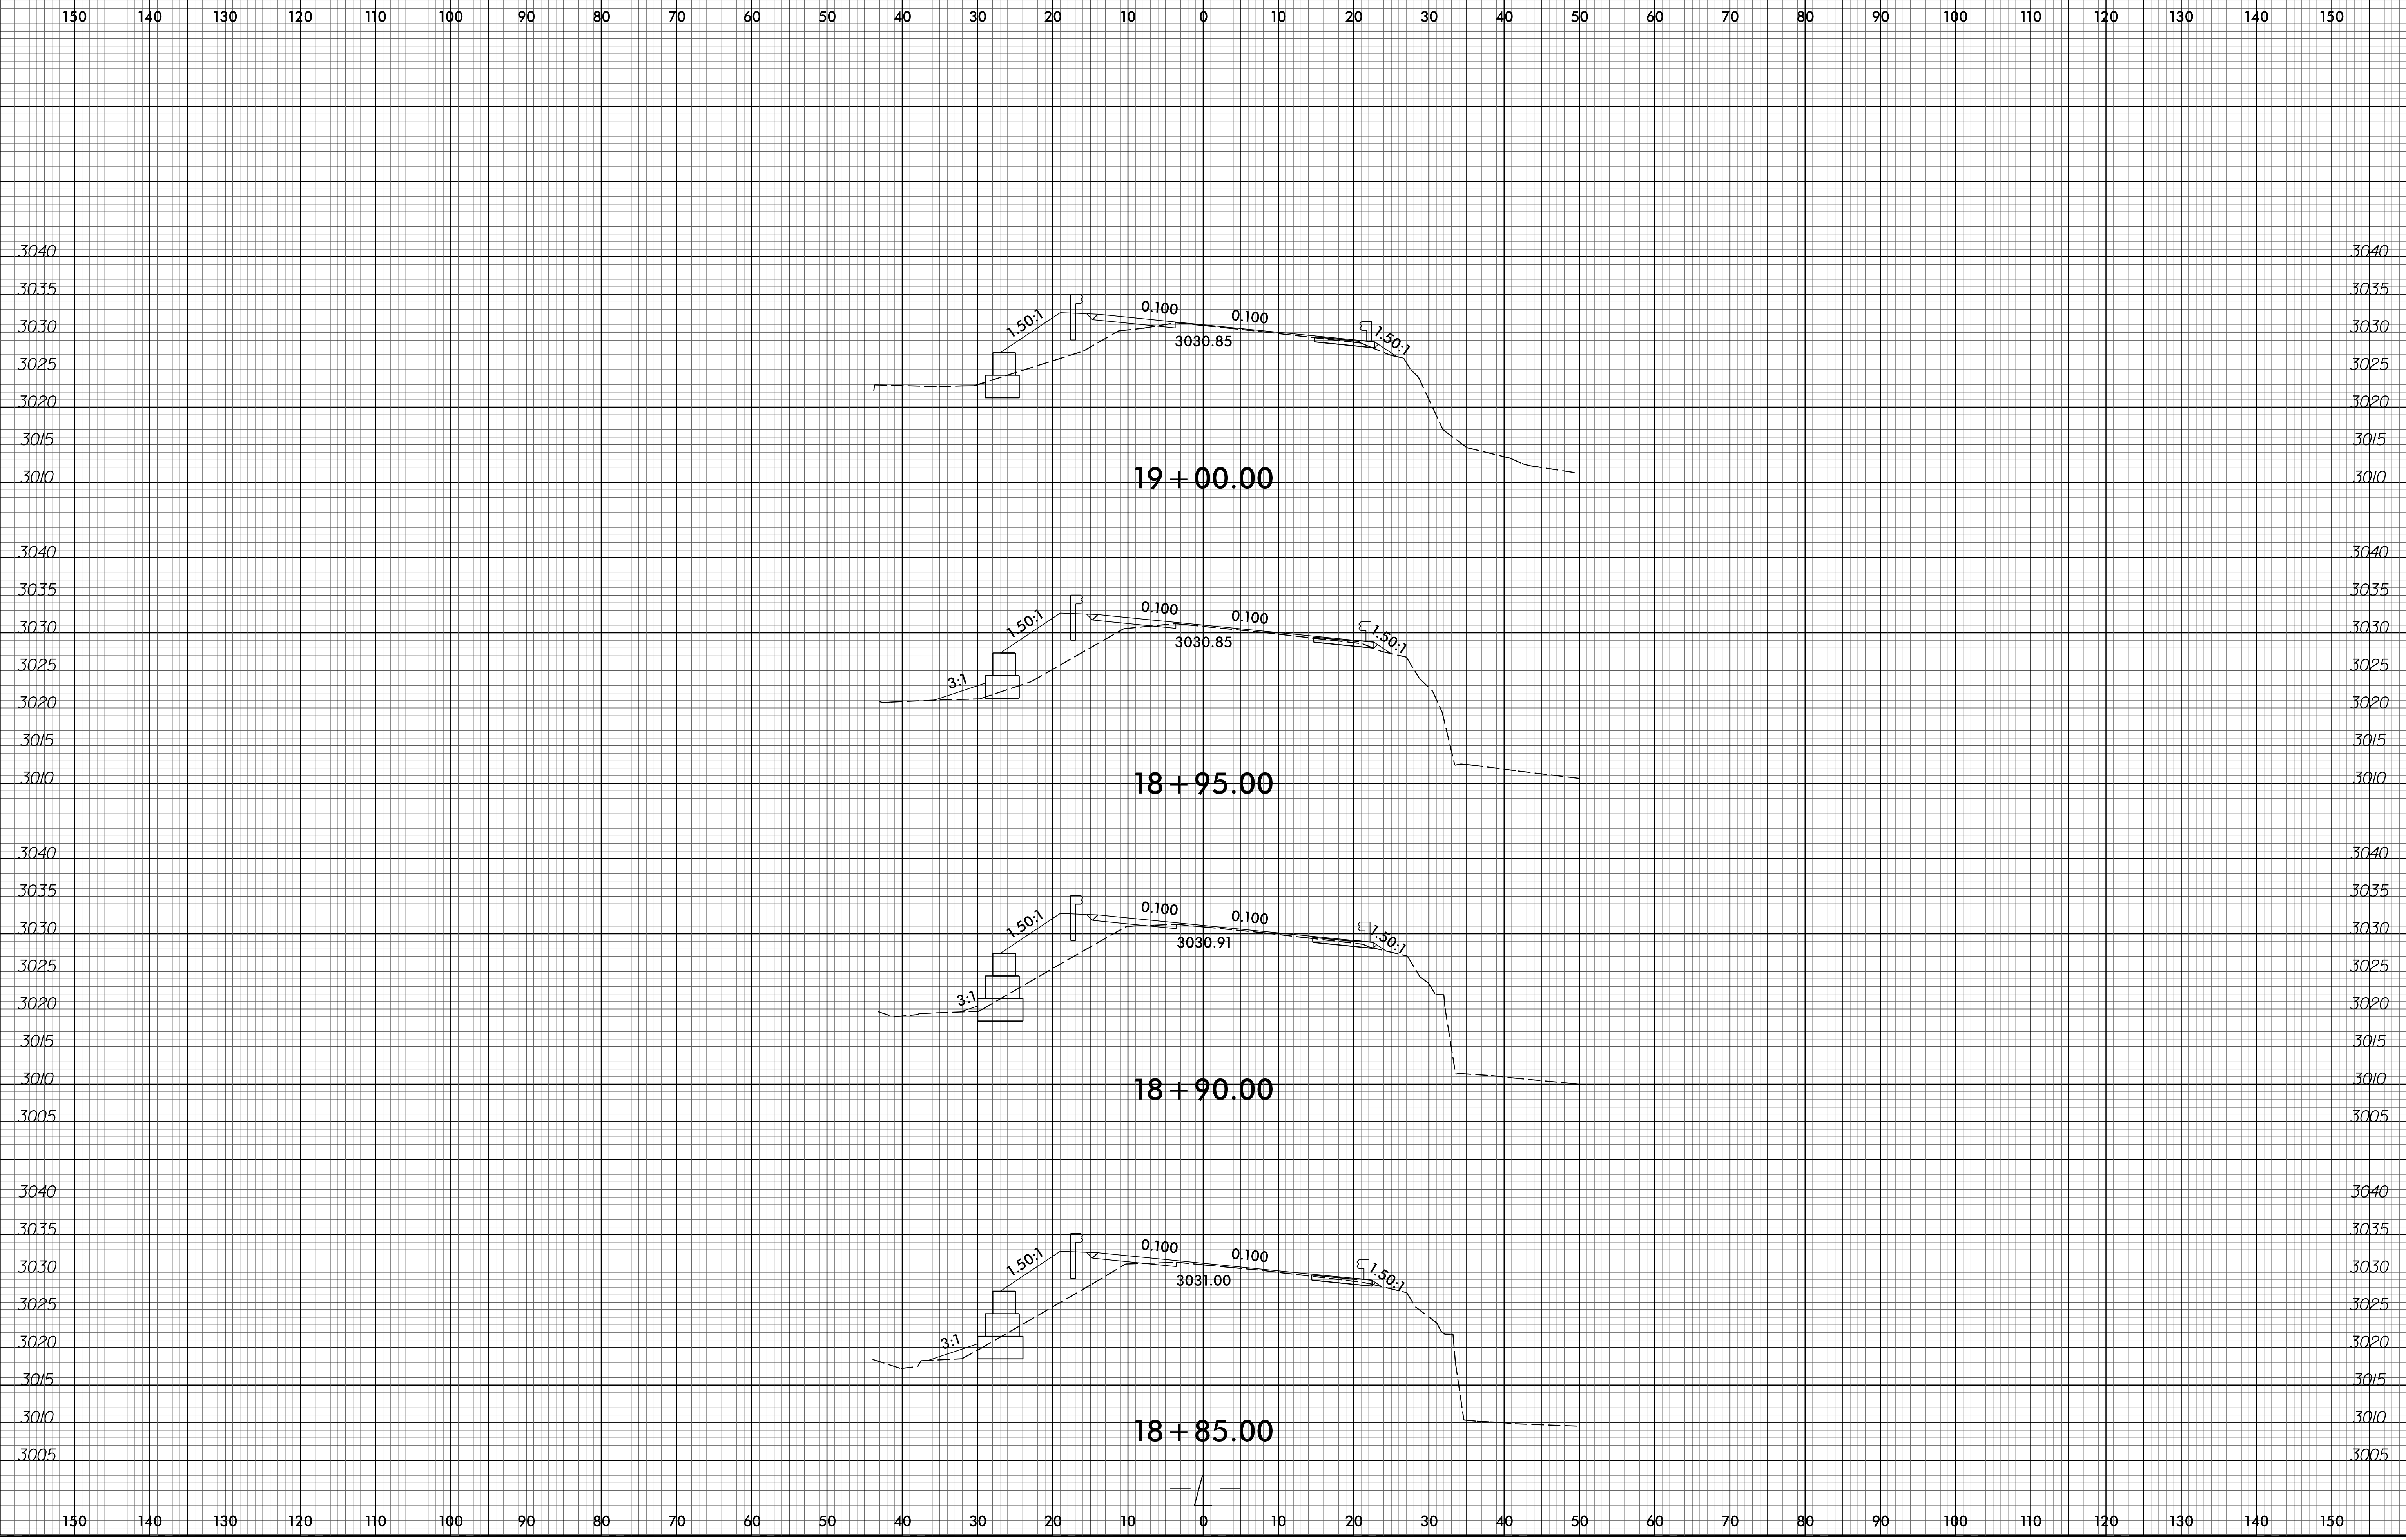


05-FEB-2019 12:30
 S:\00\156\156-000\W-5714E Chrysler Curve\Roadway\Corridor-Modeling\W5714E_rdy_xpl.dgn
 3:38:25 PM 1/16/2016

6/23/16

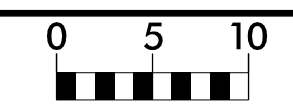


PROJ. REFERENCE NO.	SHEET NO.
W-5714E	X-12

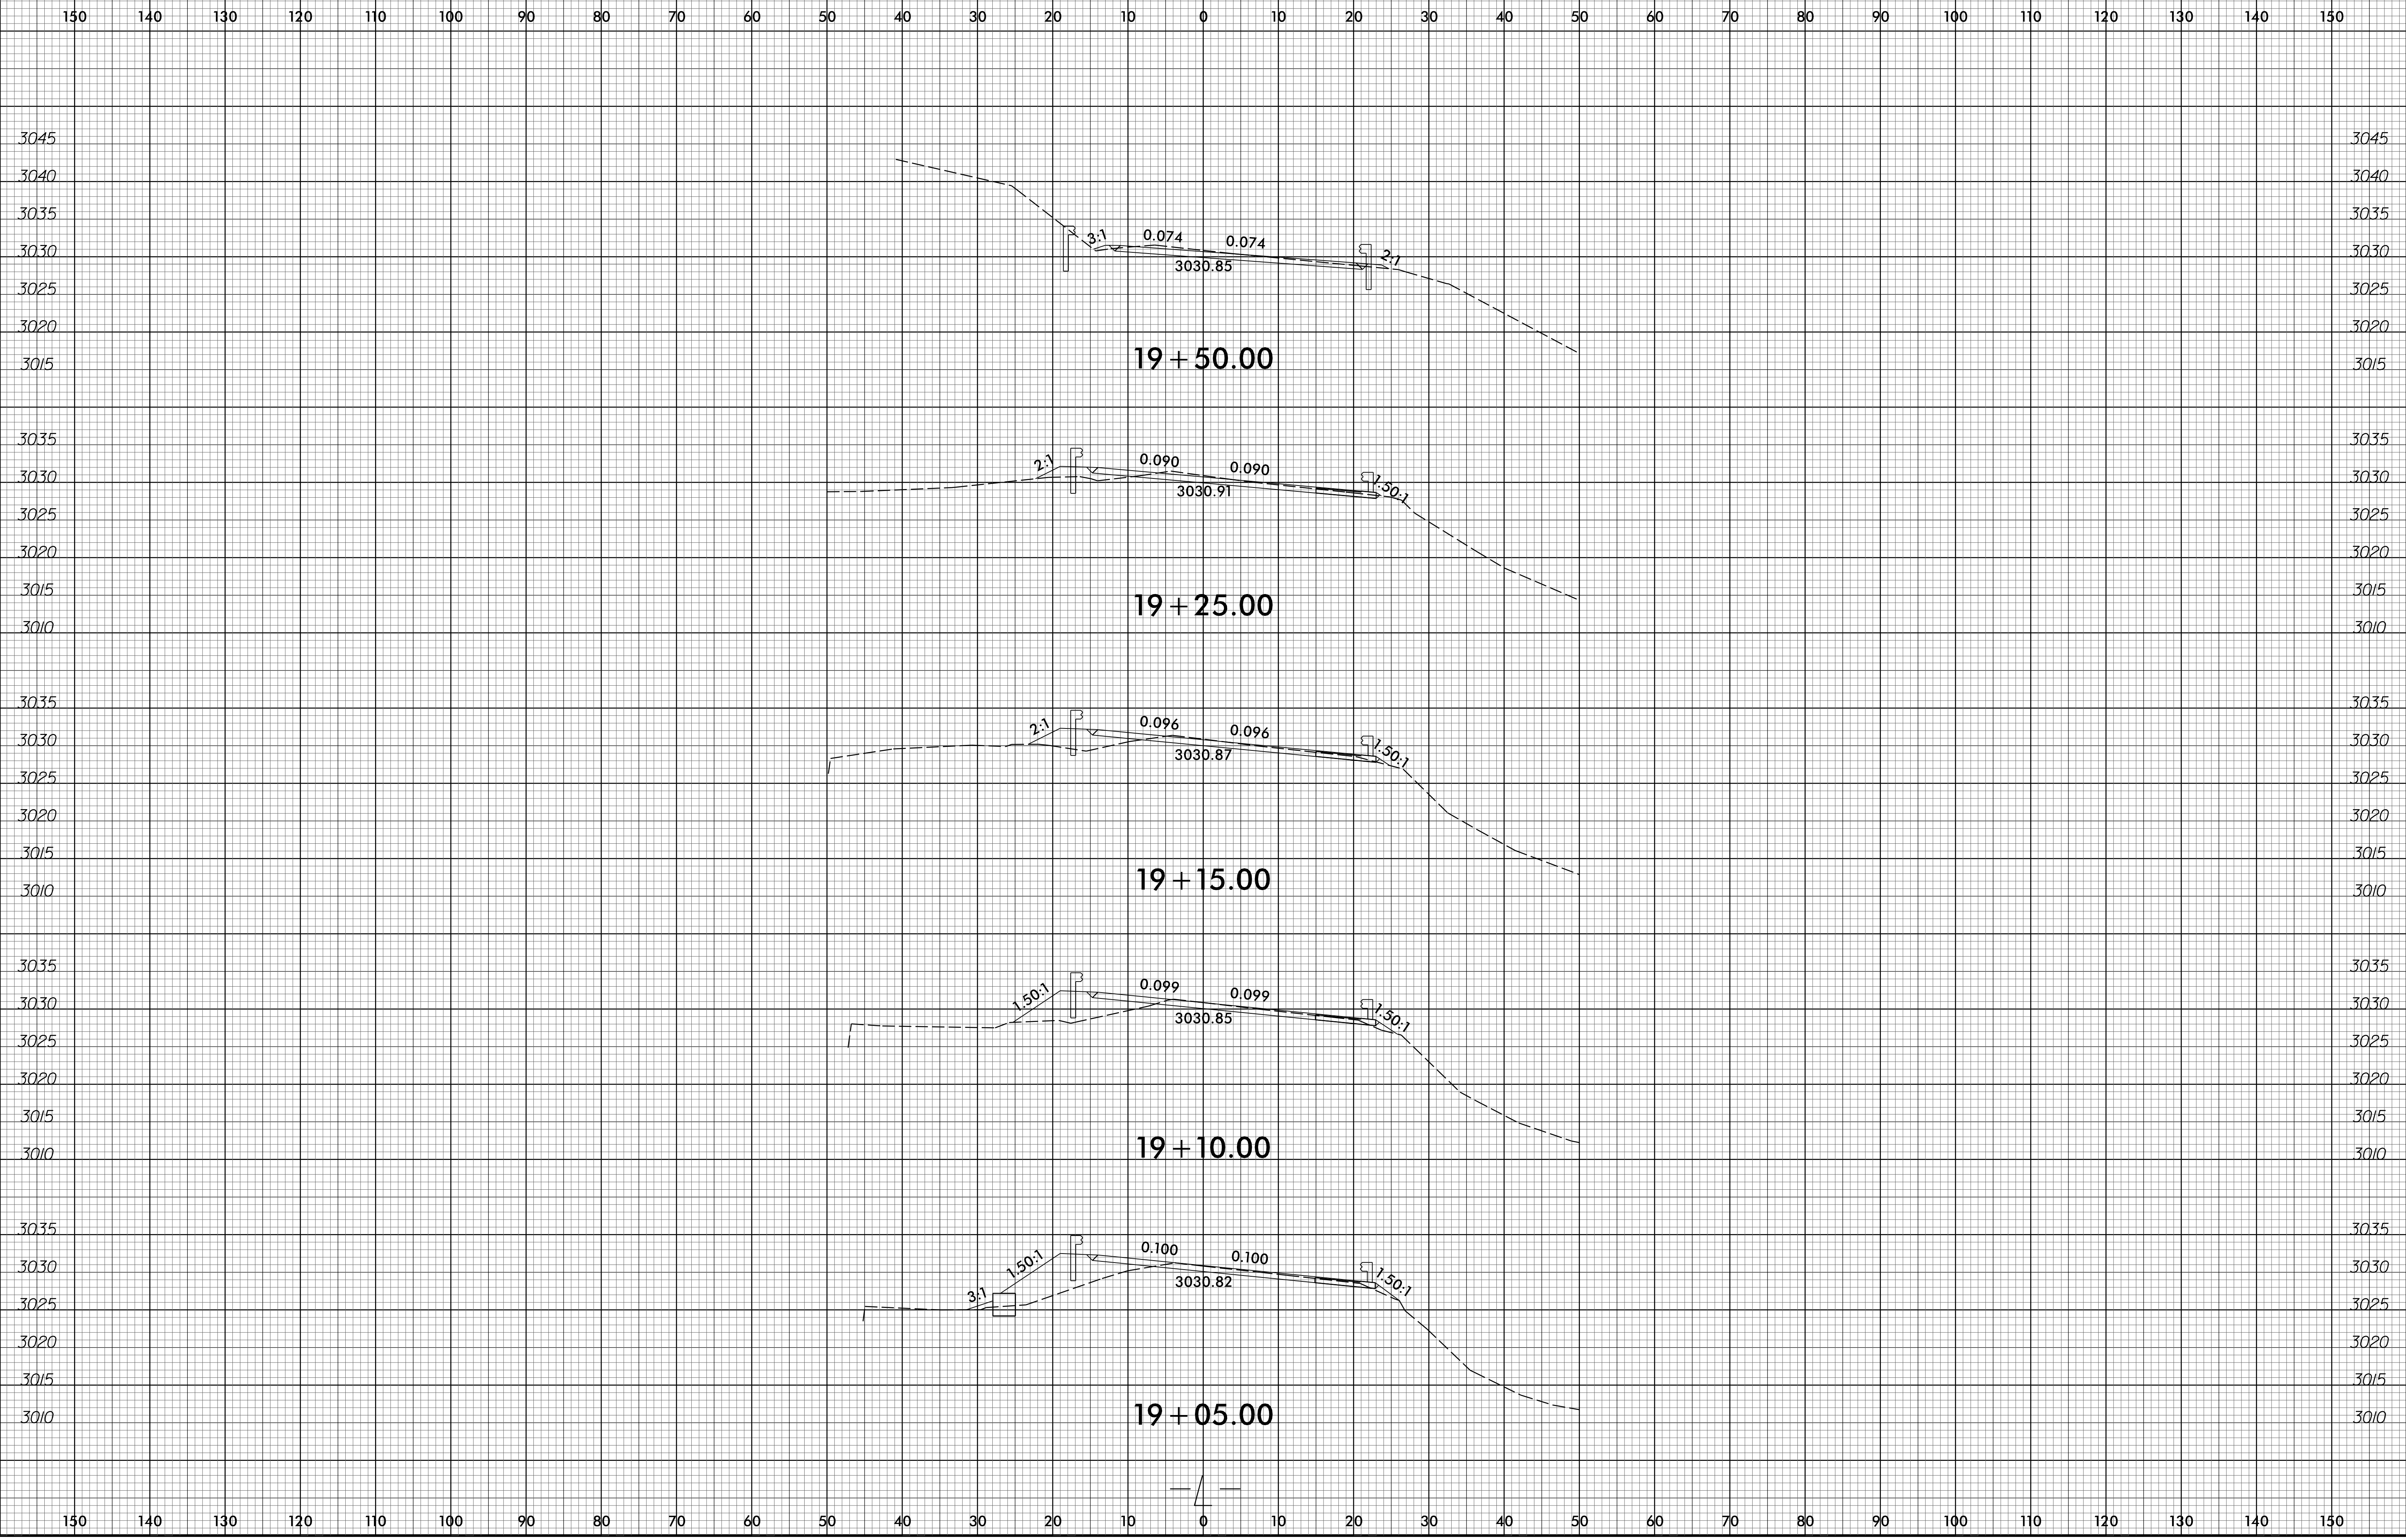

05-FEB-2019 12:29
 S:\00\156\16016-000 W-5714E Chrysler Curve\Roadway\Corridor-Modeling\W5714E_rdy_xpl_1.dgn
 3:30:25 PM 6/23/16


6/23/16

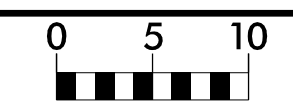

PROJ. REFERENCE NO.	SHEET NO.
W-5714E	X-13

150 140 130 120 110 100 90 80 70 60 50 40 30 20 10 0 10 20 30 40 50 60 70 80 90 100 110 120 130 140 150

END PROJECT 20 + 50.00

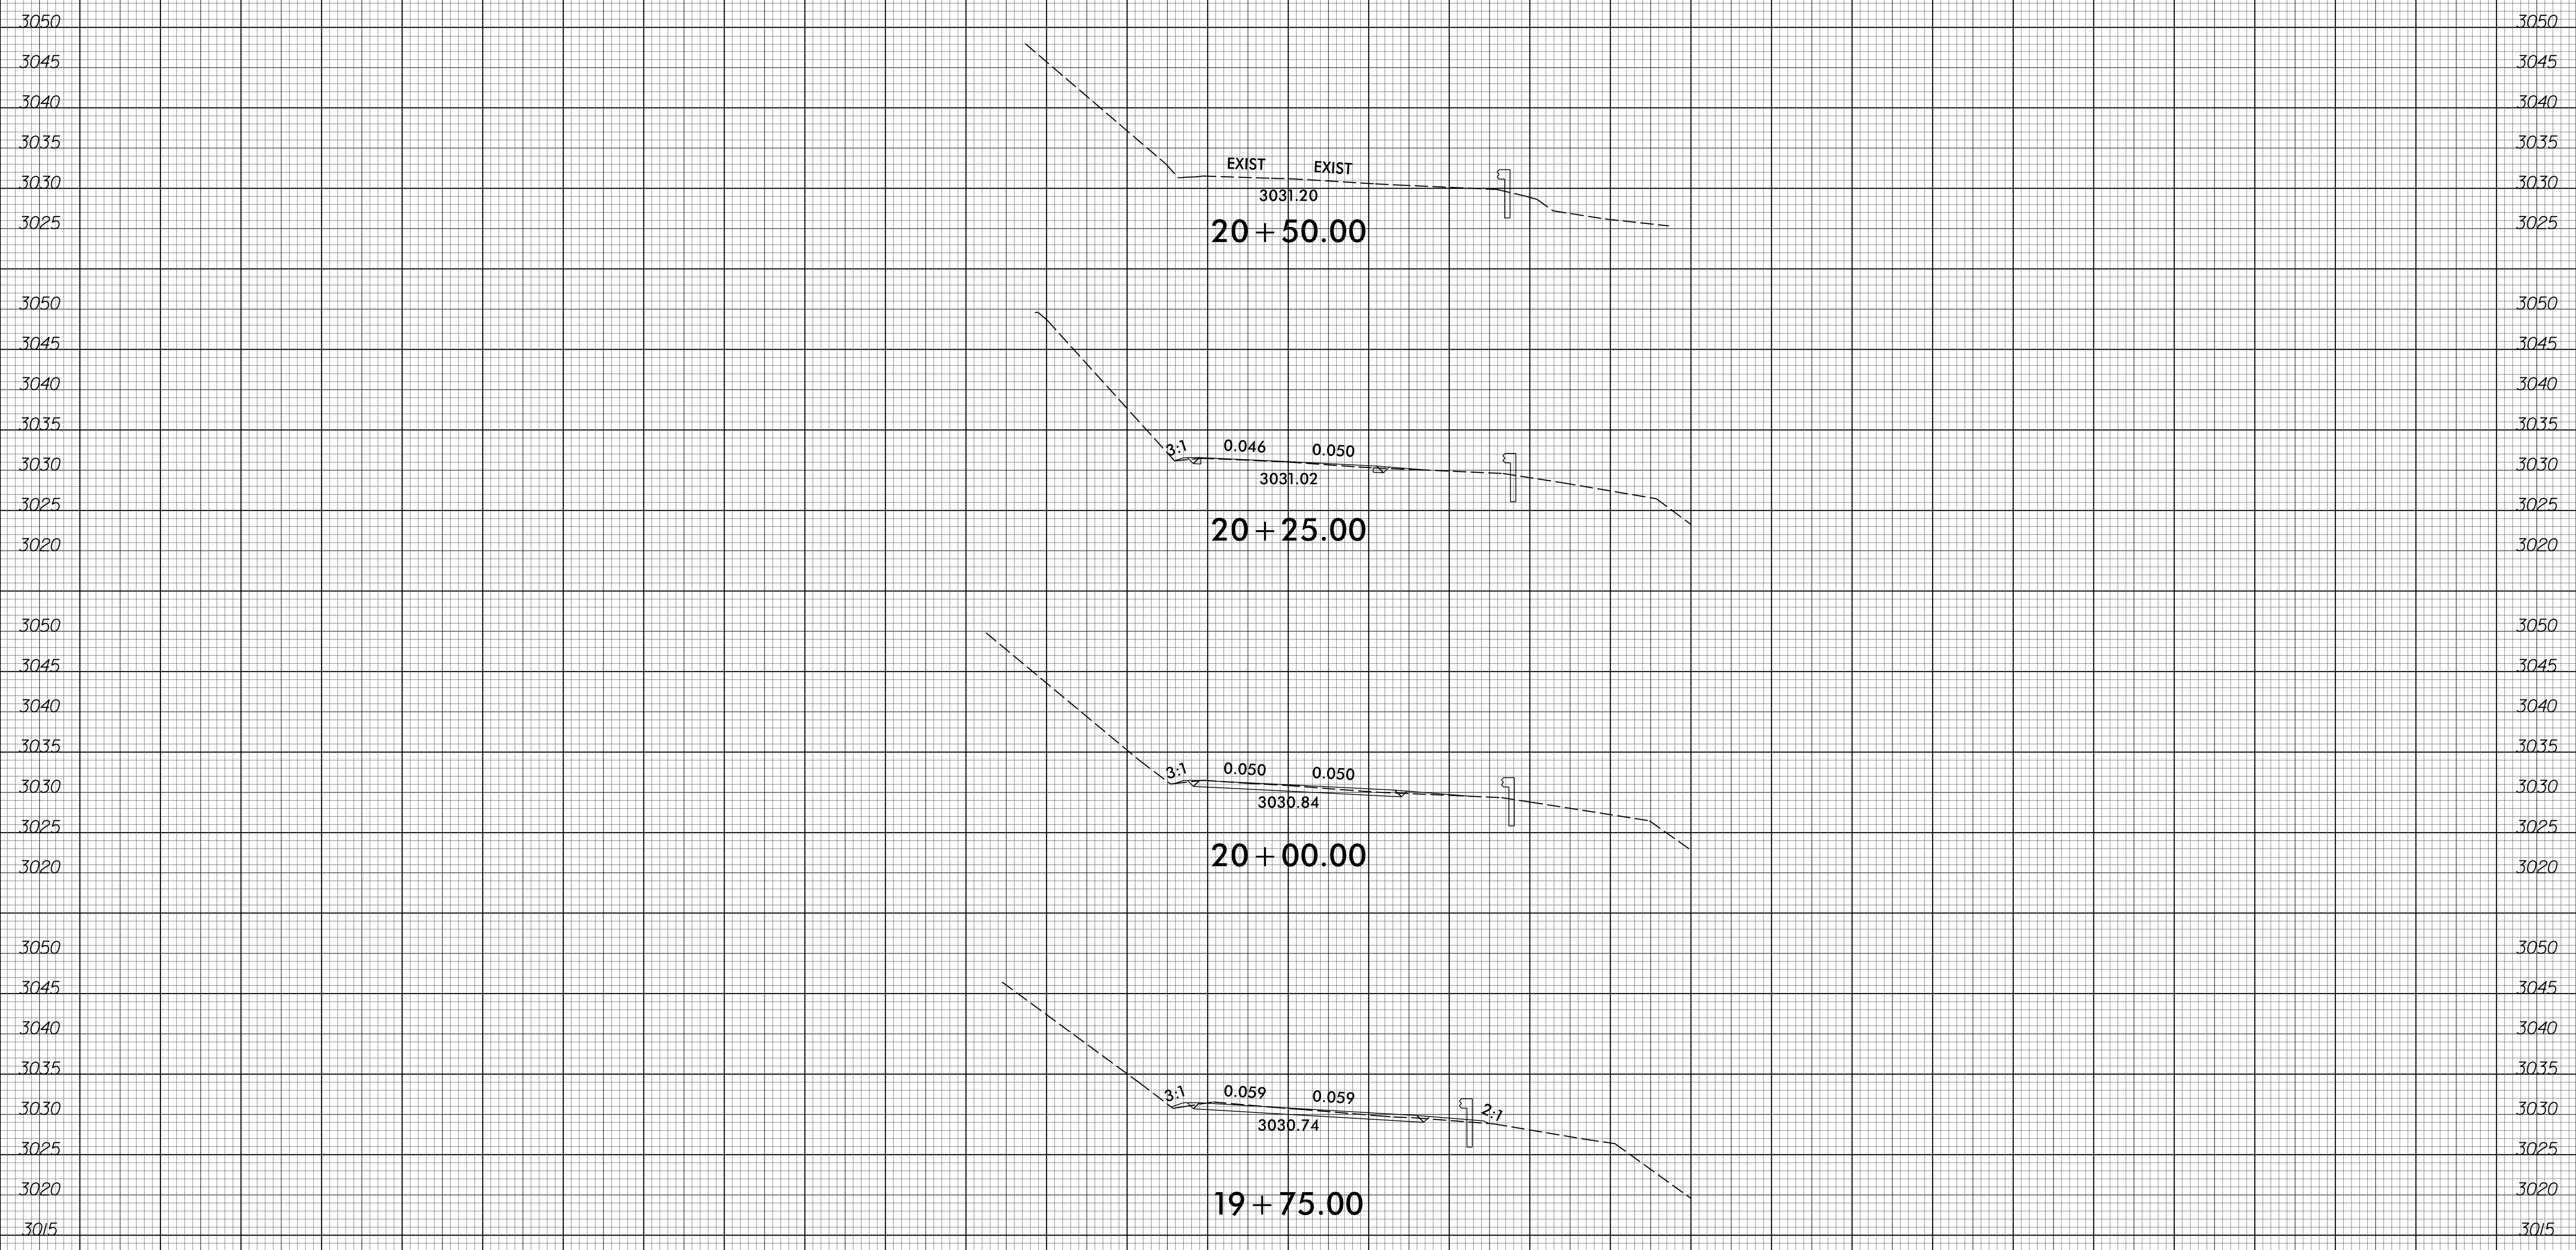

150 140 130 120 110 100 90 80 70 60 50 40 30 20 10 0 10 20 30 40 50 60 70 80 90 100 110 120 130 140 150

05-FEB-2019 12:28
 S:\00\15714E\W5714E_Corridor-Modeling\W5714E_rdy_xpl.l.dgn
 3:30:25 PM 6/23/16