

**This electronic collection of documents is provided
for the convenience of the user
and is Not a Certified Document –**

**The documents contained herein were originally issued
and sealed by the individuals whose names and license
numbers appear on each page, on the dates appearing
with their signature on that page.**

**This file or an individual page
shall not be considered a certified document.**


17BP.14.R.112 CROSS SECTIONS

INDEX OF SHEETS

<u>TITLE</u>	<u>STATION</u>	<u>SHEET NO.</u>
CROSS SECTION INDEX		X-1
CROSS SECTION SUMMARY		X-1A
-L- CROSS SECTIONS	11+10 - 13+10	X-2 thru X-5







NOTE: Approximate quantities only. Clearing and Grubbing, Unclassified Excavation, Fine Grading, and Removal of Existing Asphalt Pavement will be paid for at the contract lump sum price for "Grading".

8/23/99

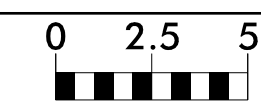


PROJ. REFERENCE NO.
17BP.14.R.112

SHEET NO.
X-2

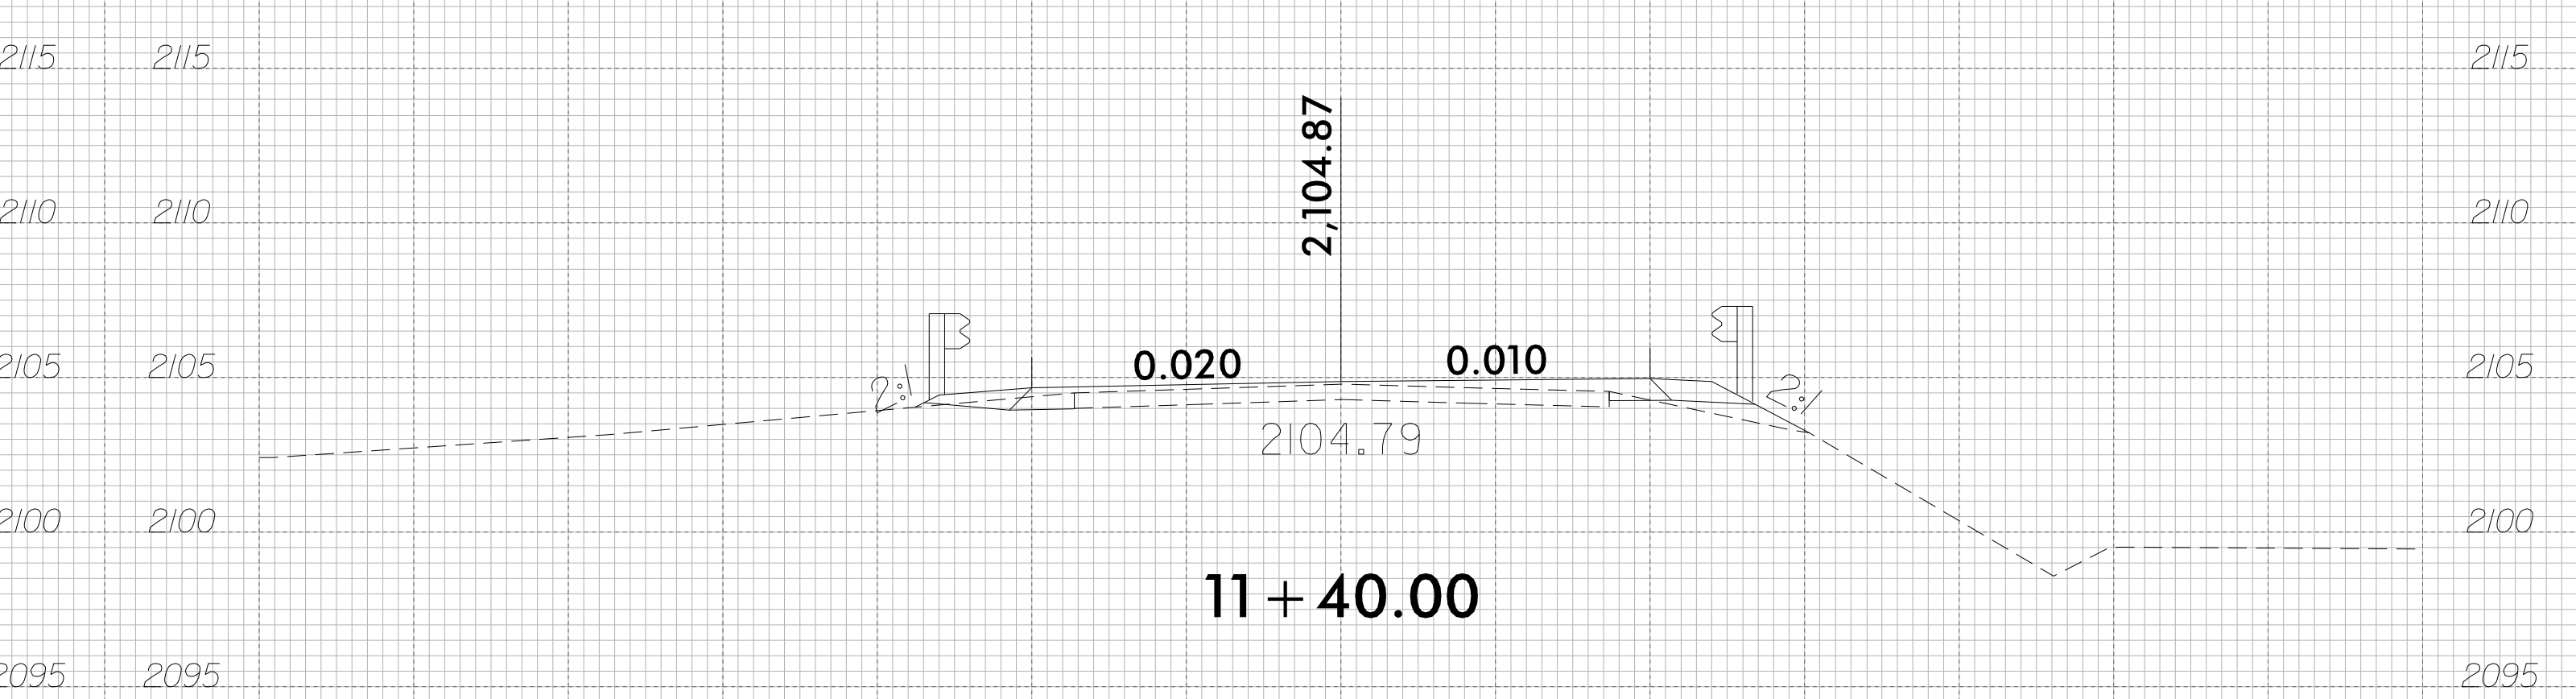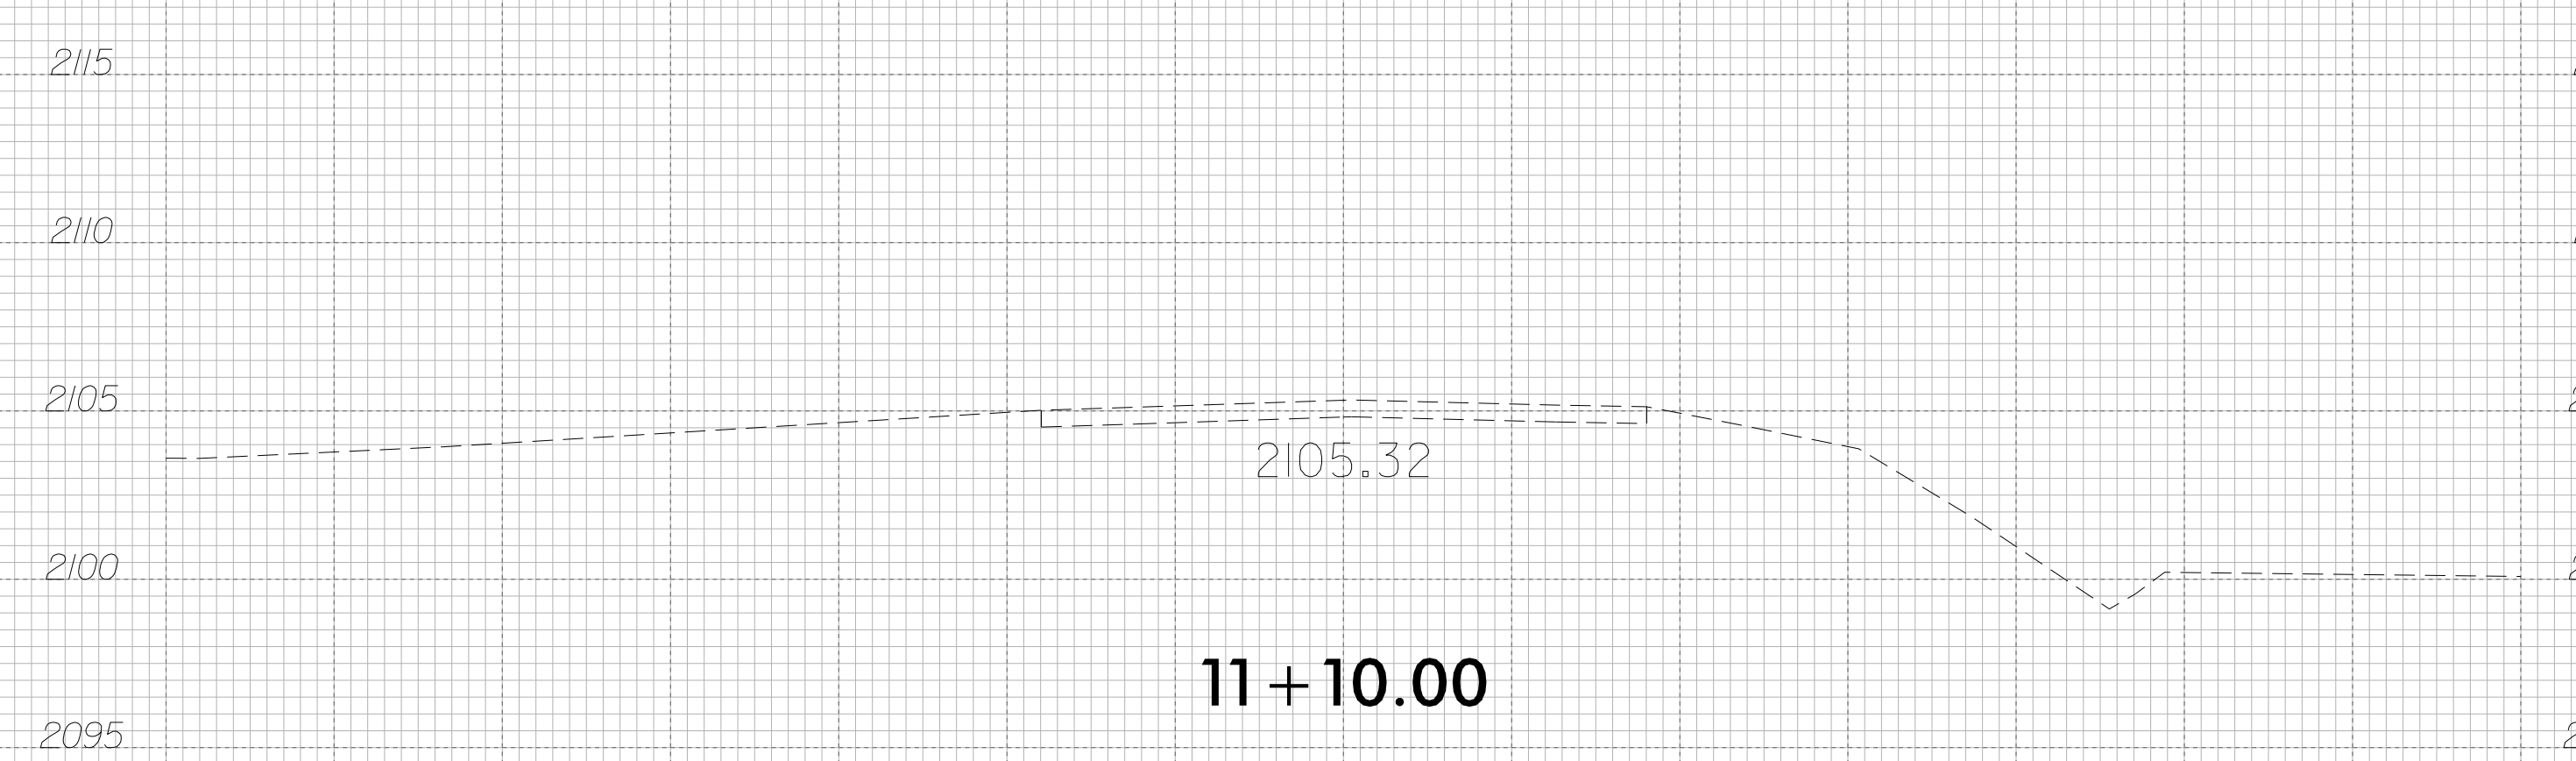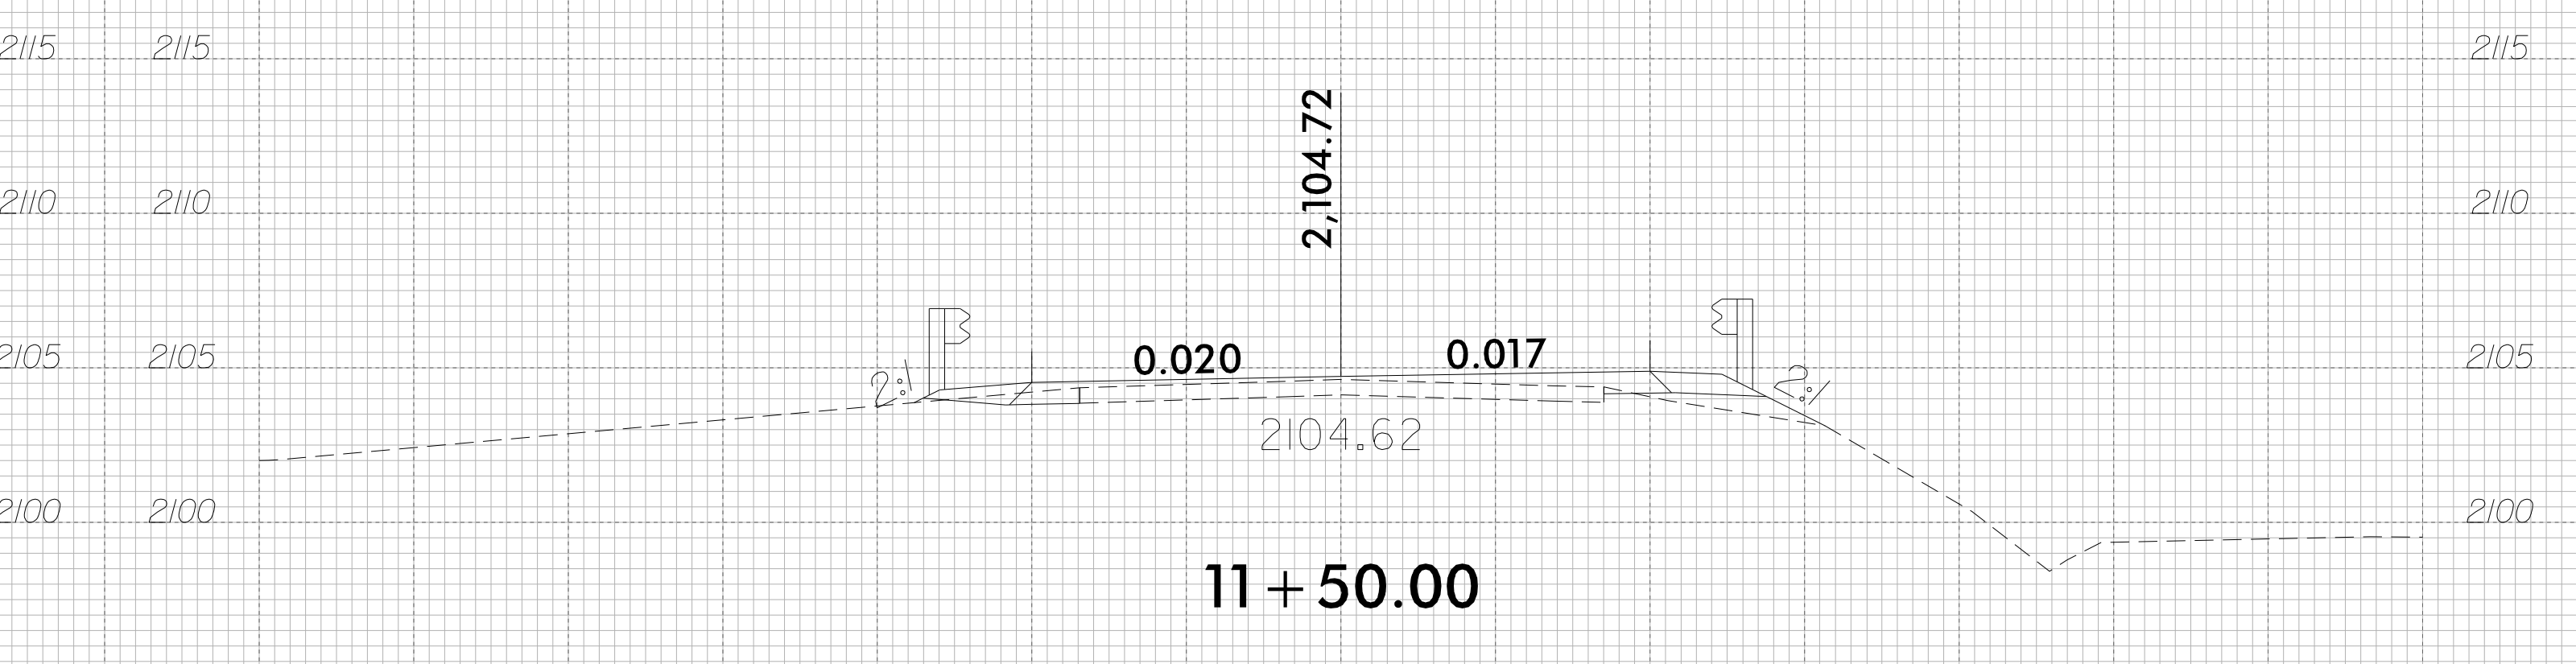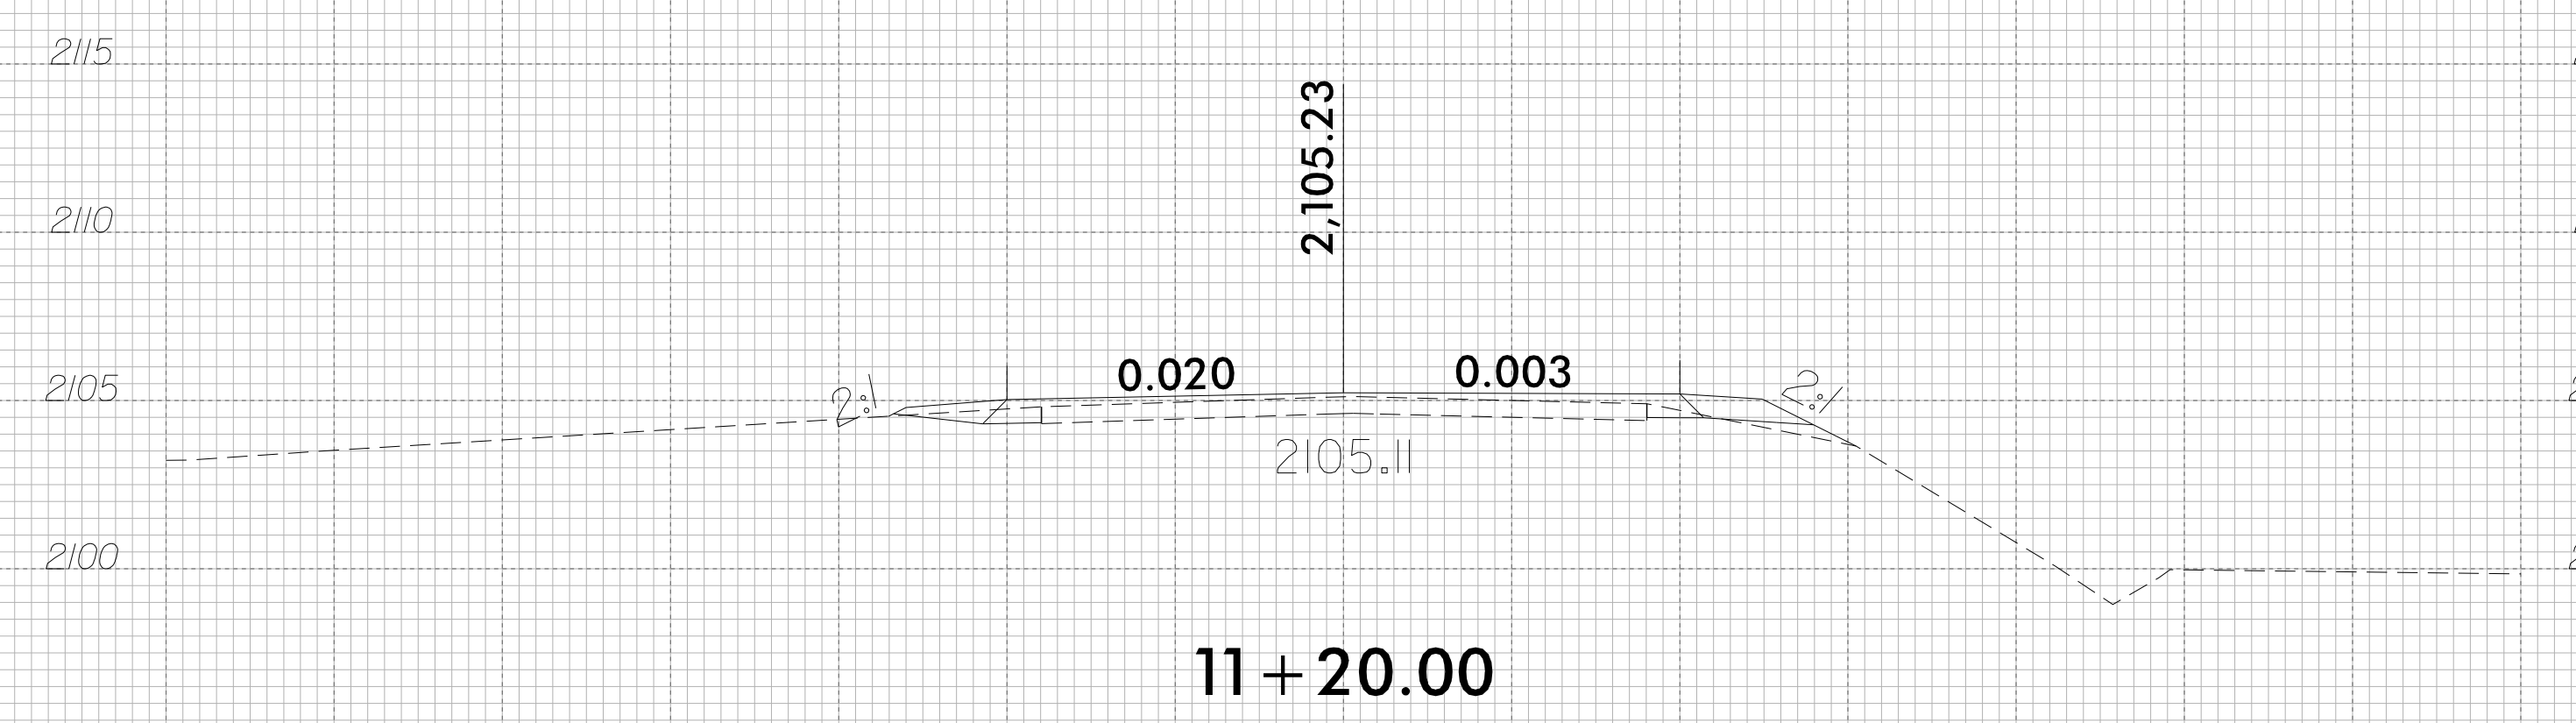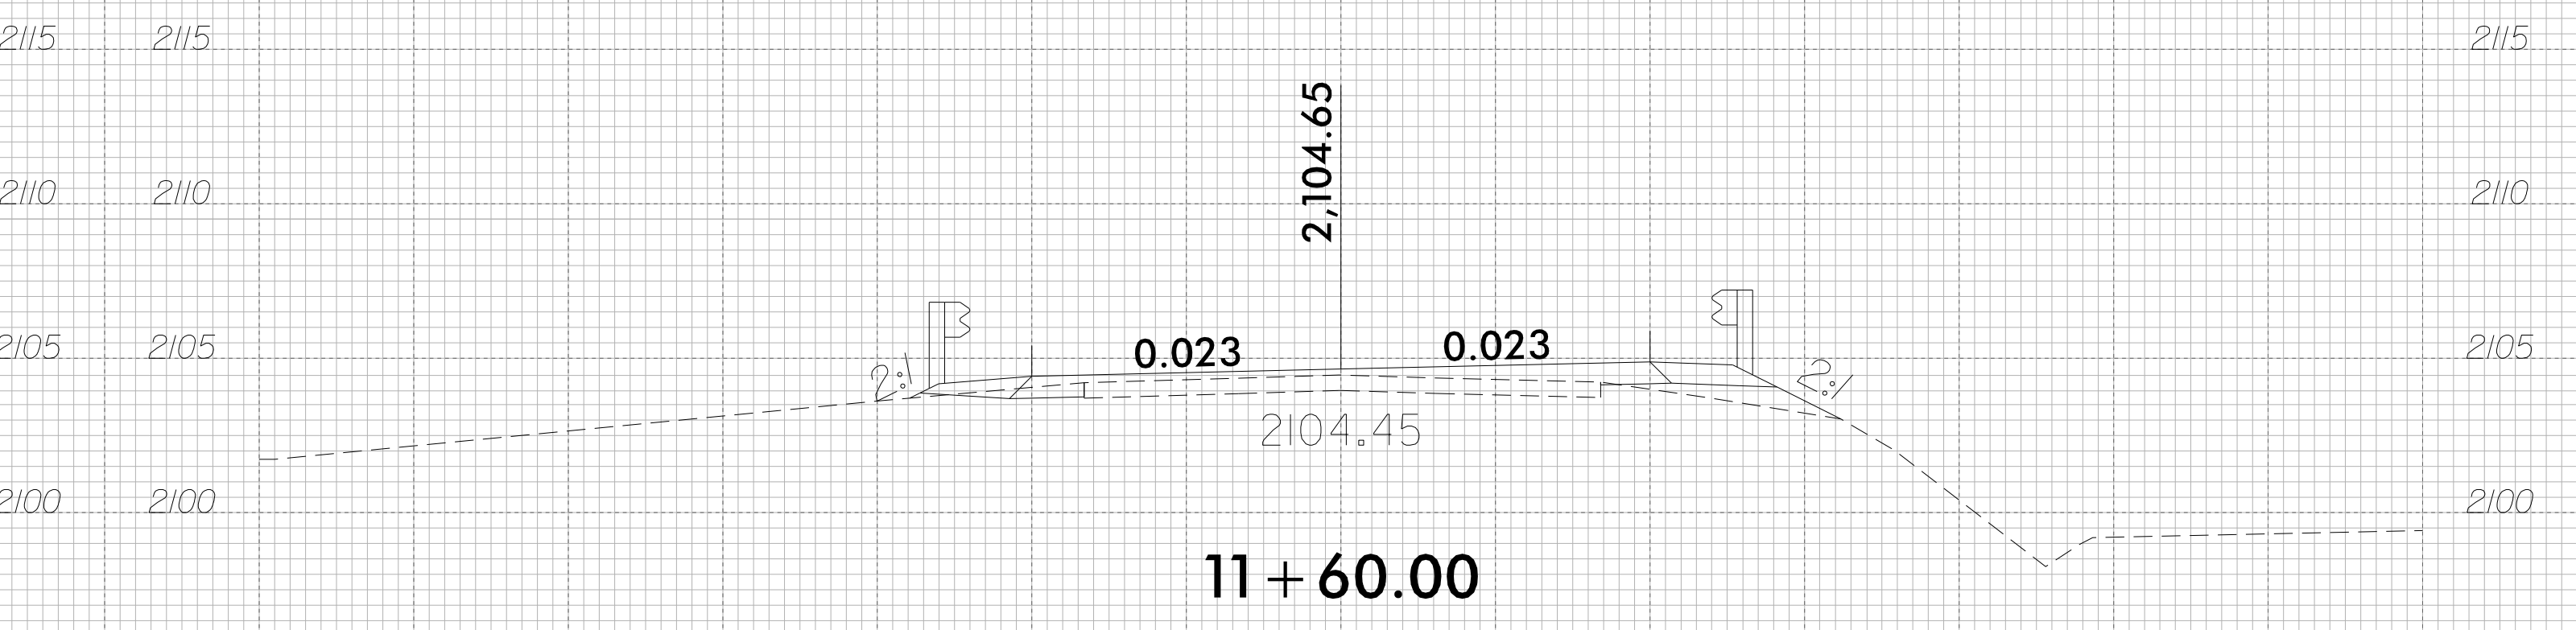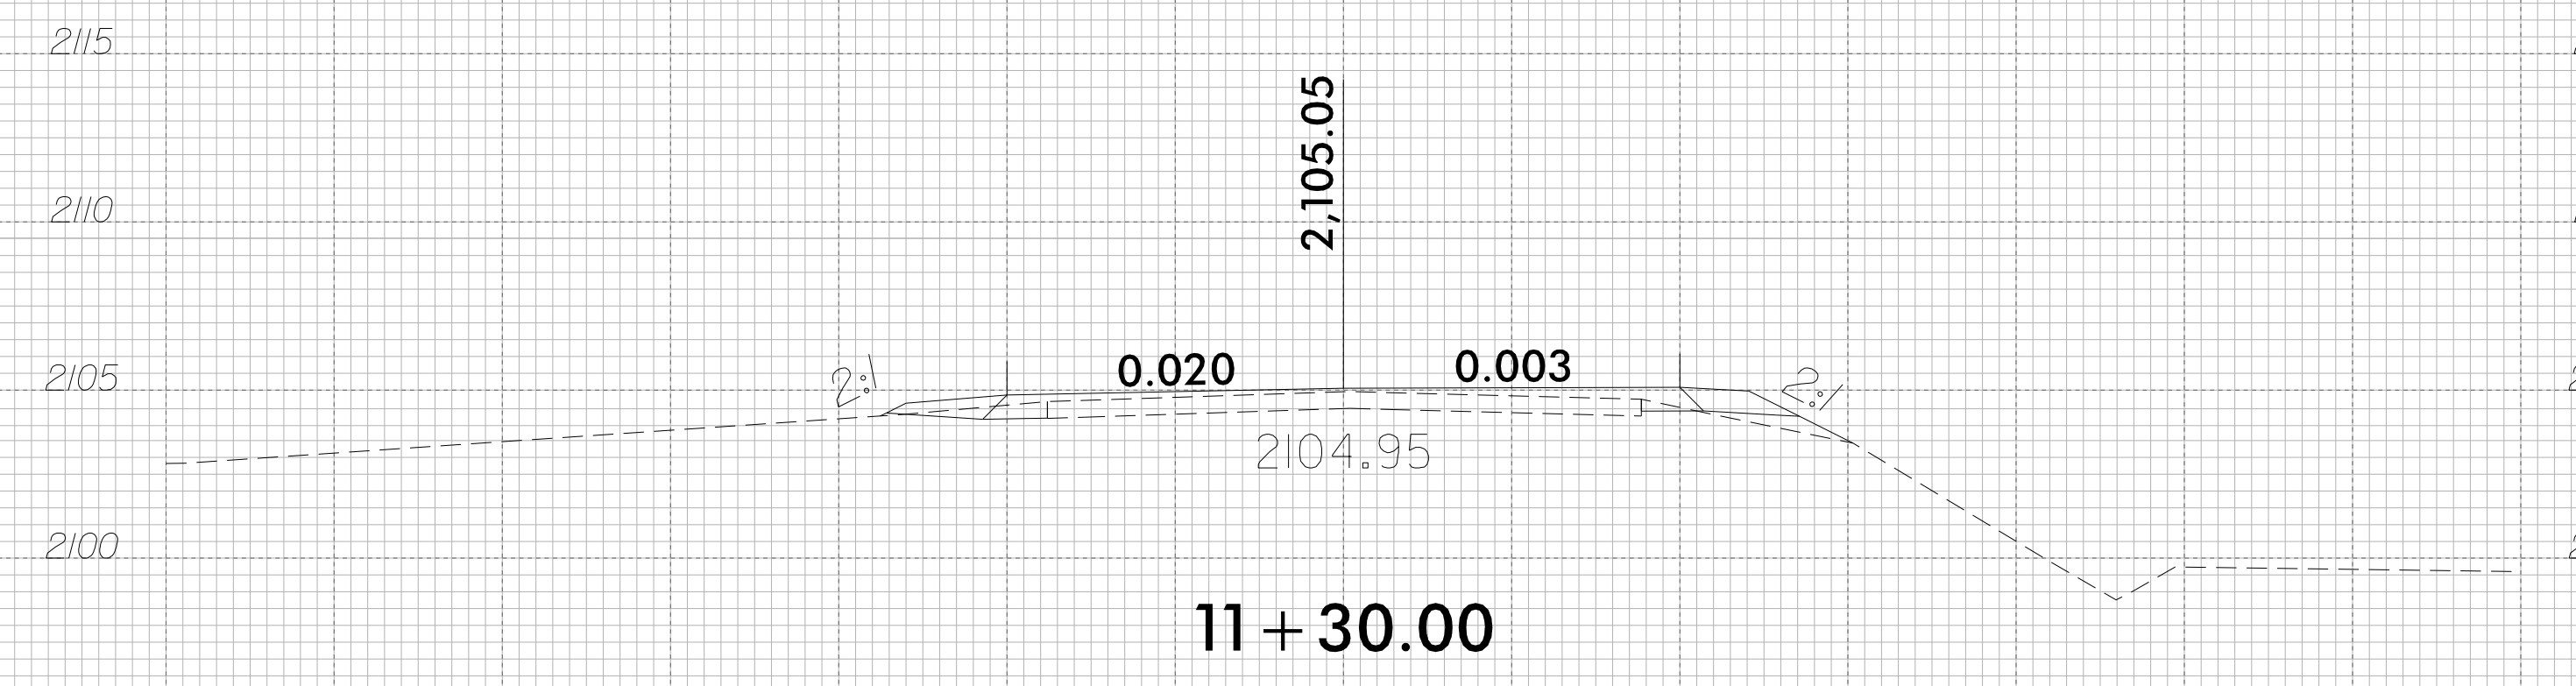


1/25/2021
17BP.14.R.112.550223.RDY_XPL_002-005.L.dgn
Khan.wg

8/23/99

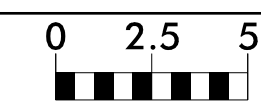


PROJ. REFERENCE NO.	SHEET NO.
17BP.14.R.112	X-3


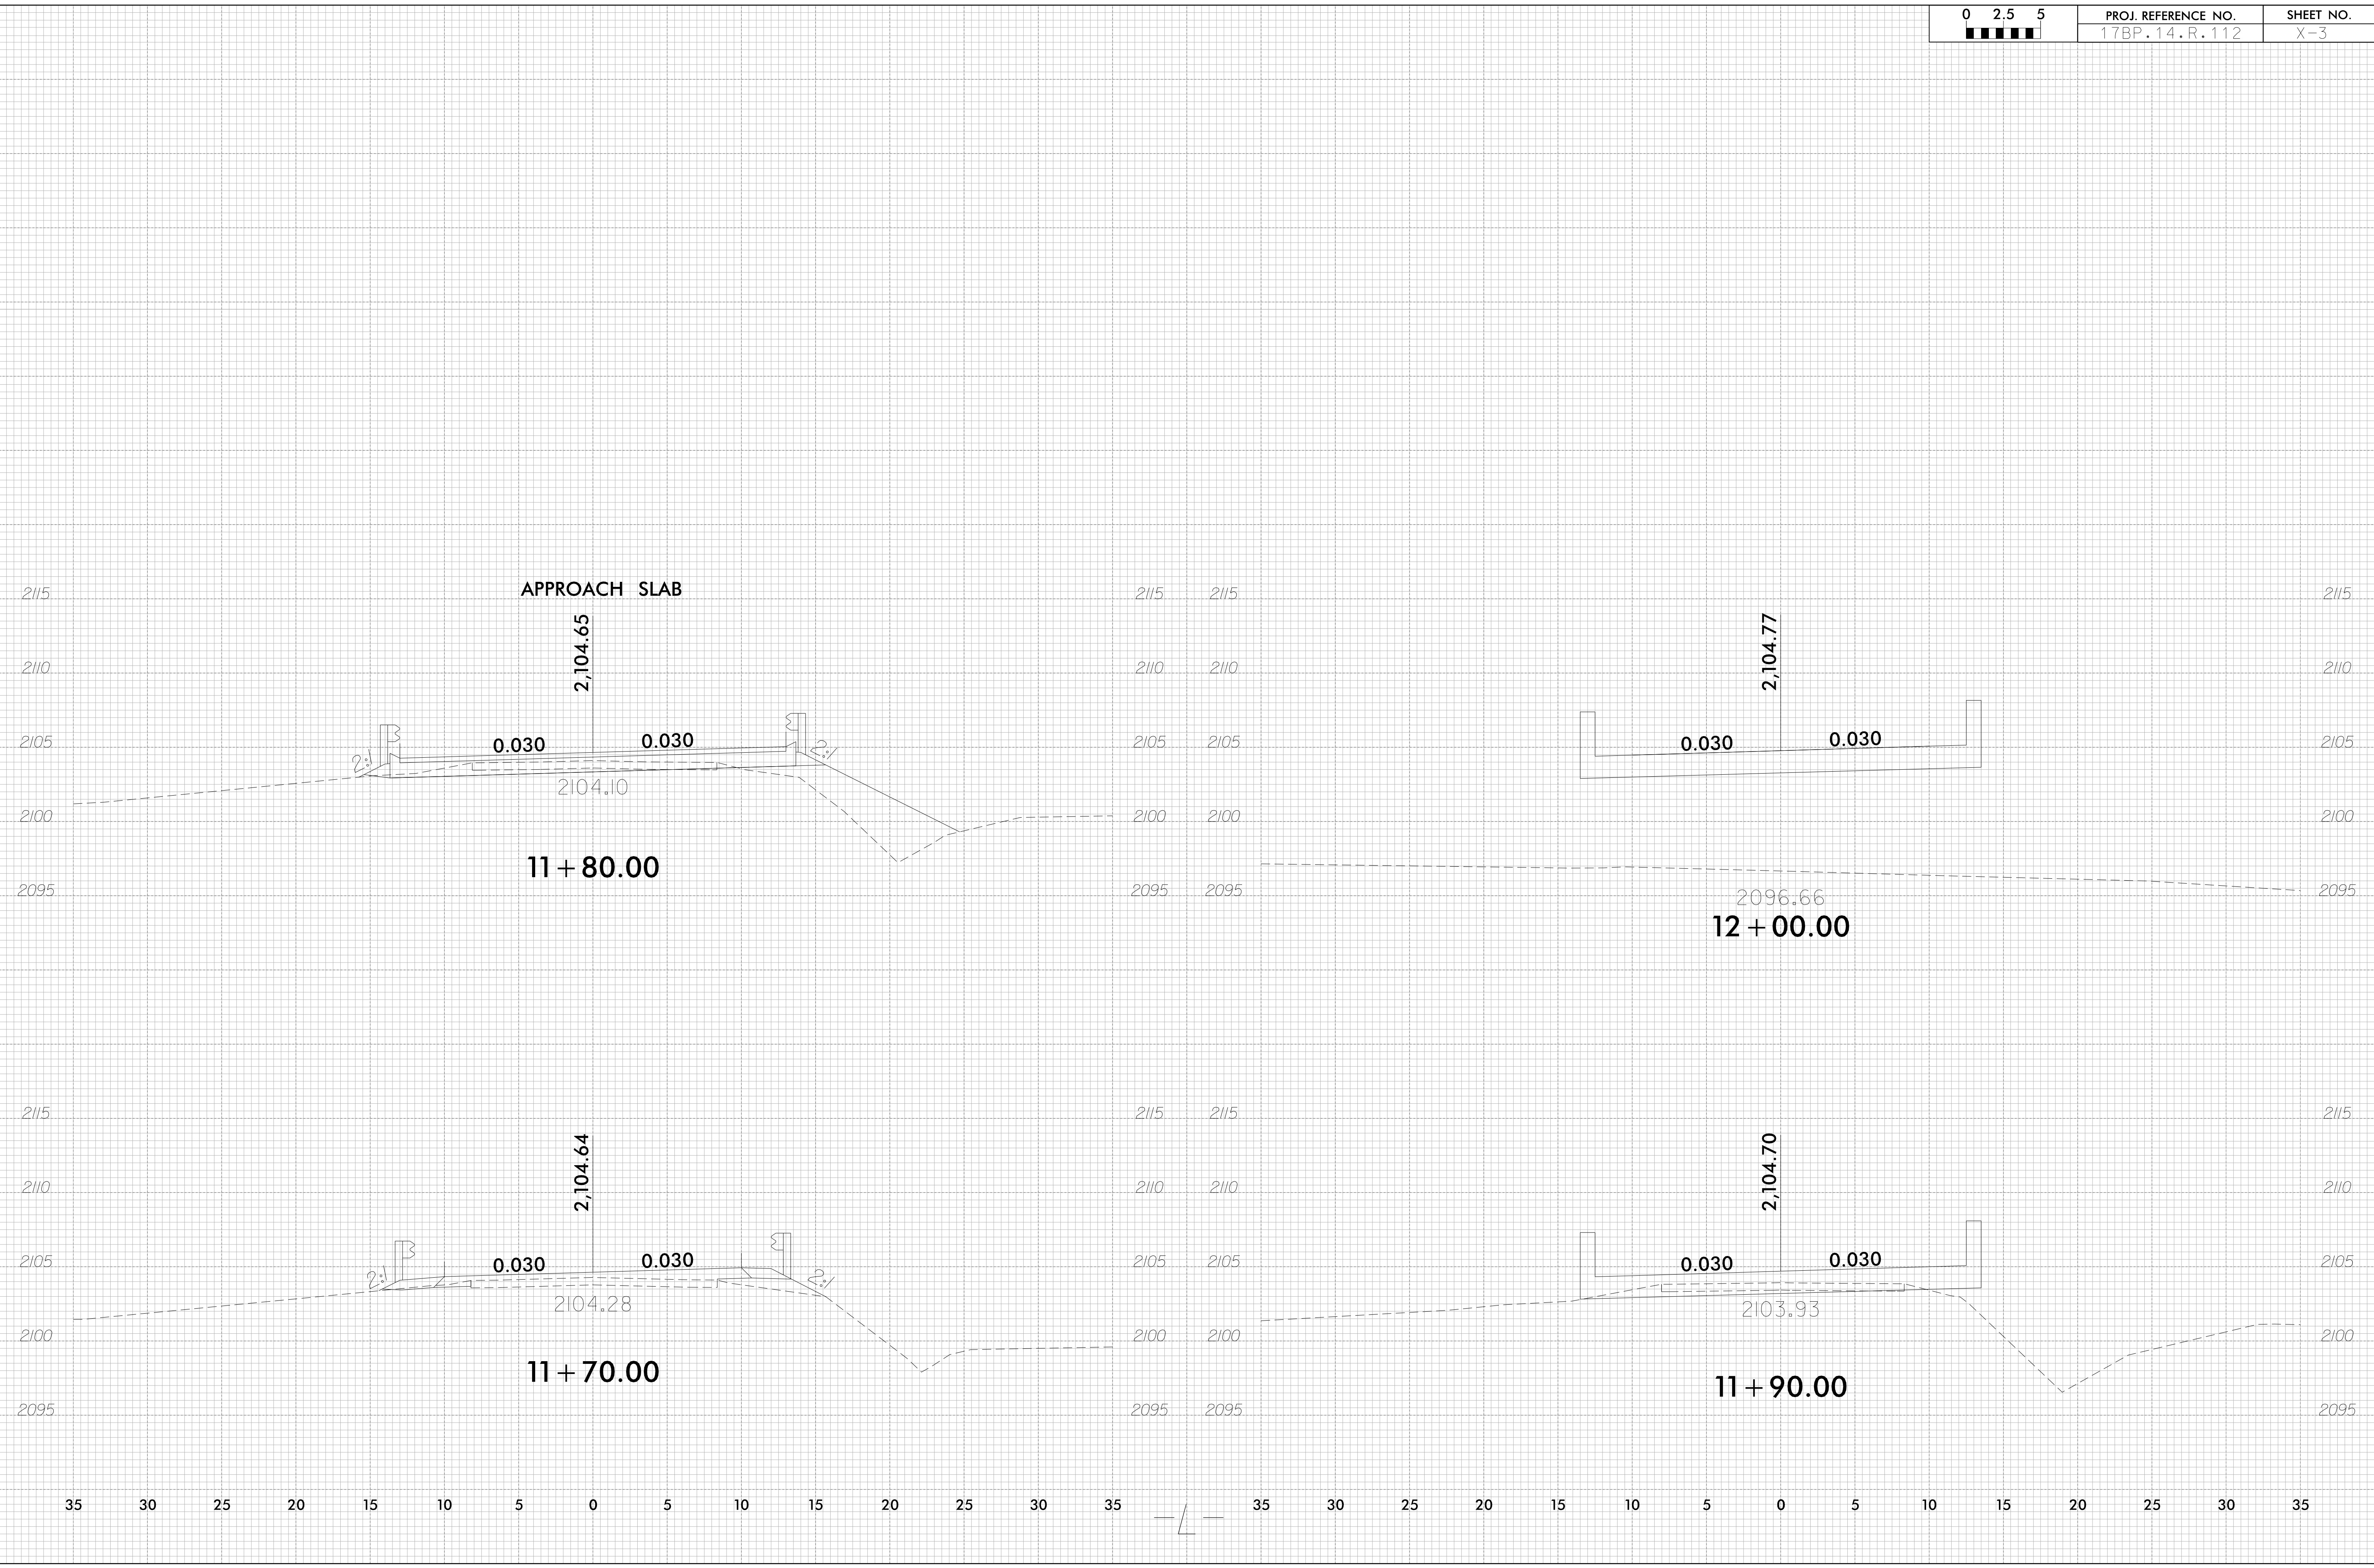


1/25/2021
 17BP.14.R.112.550223.RDY_XPL_002-005.L.dgn
 Khar wb

8/23/99

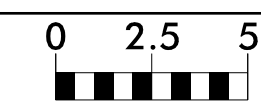


PROJ. REFERENCE NO.	SHEET NO.
17BP.14.R.112	X-4

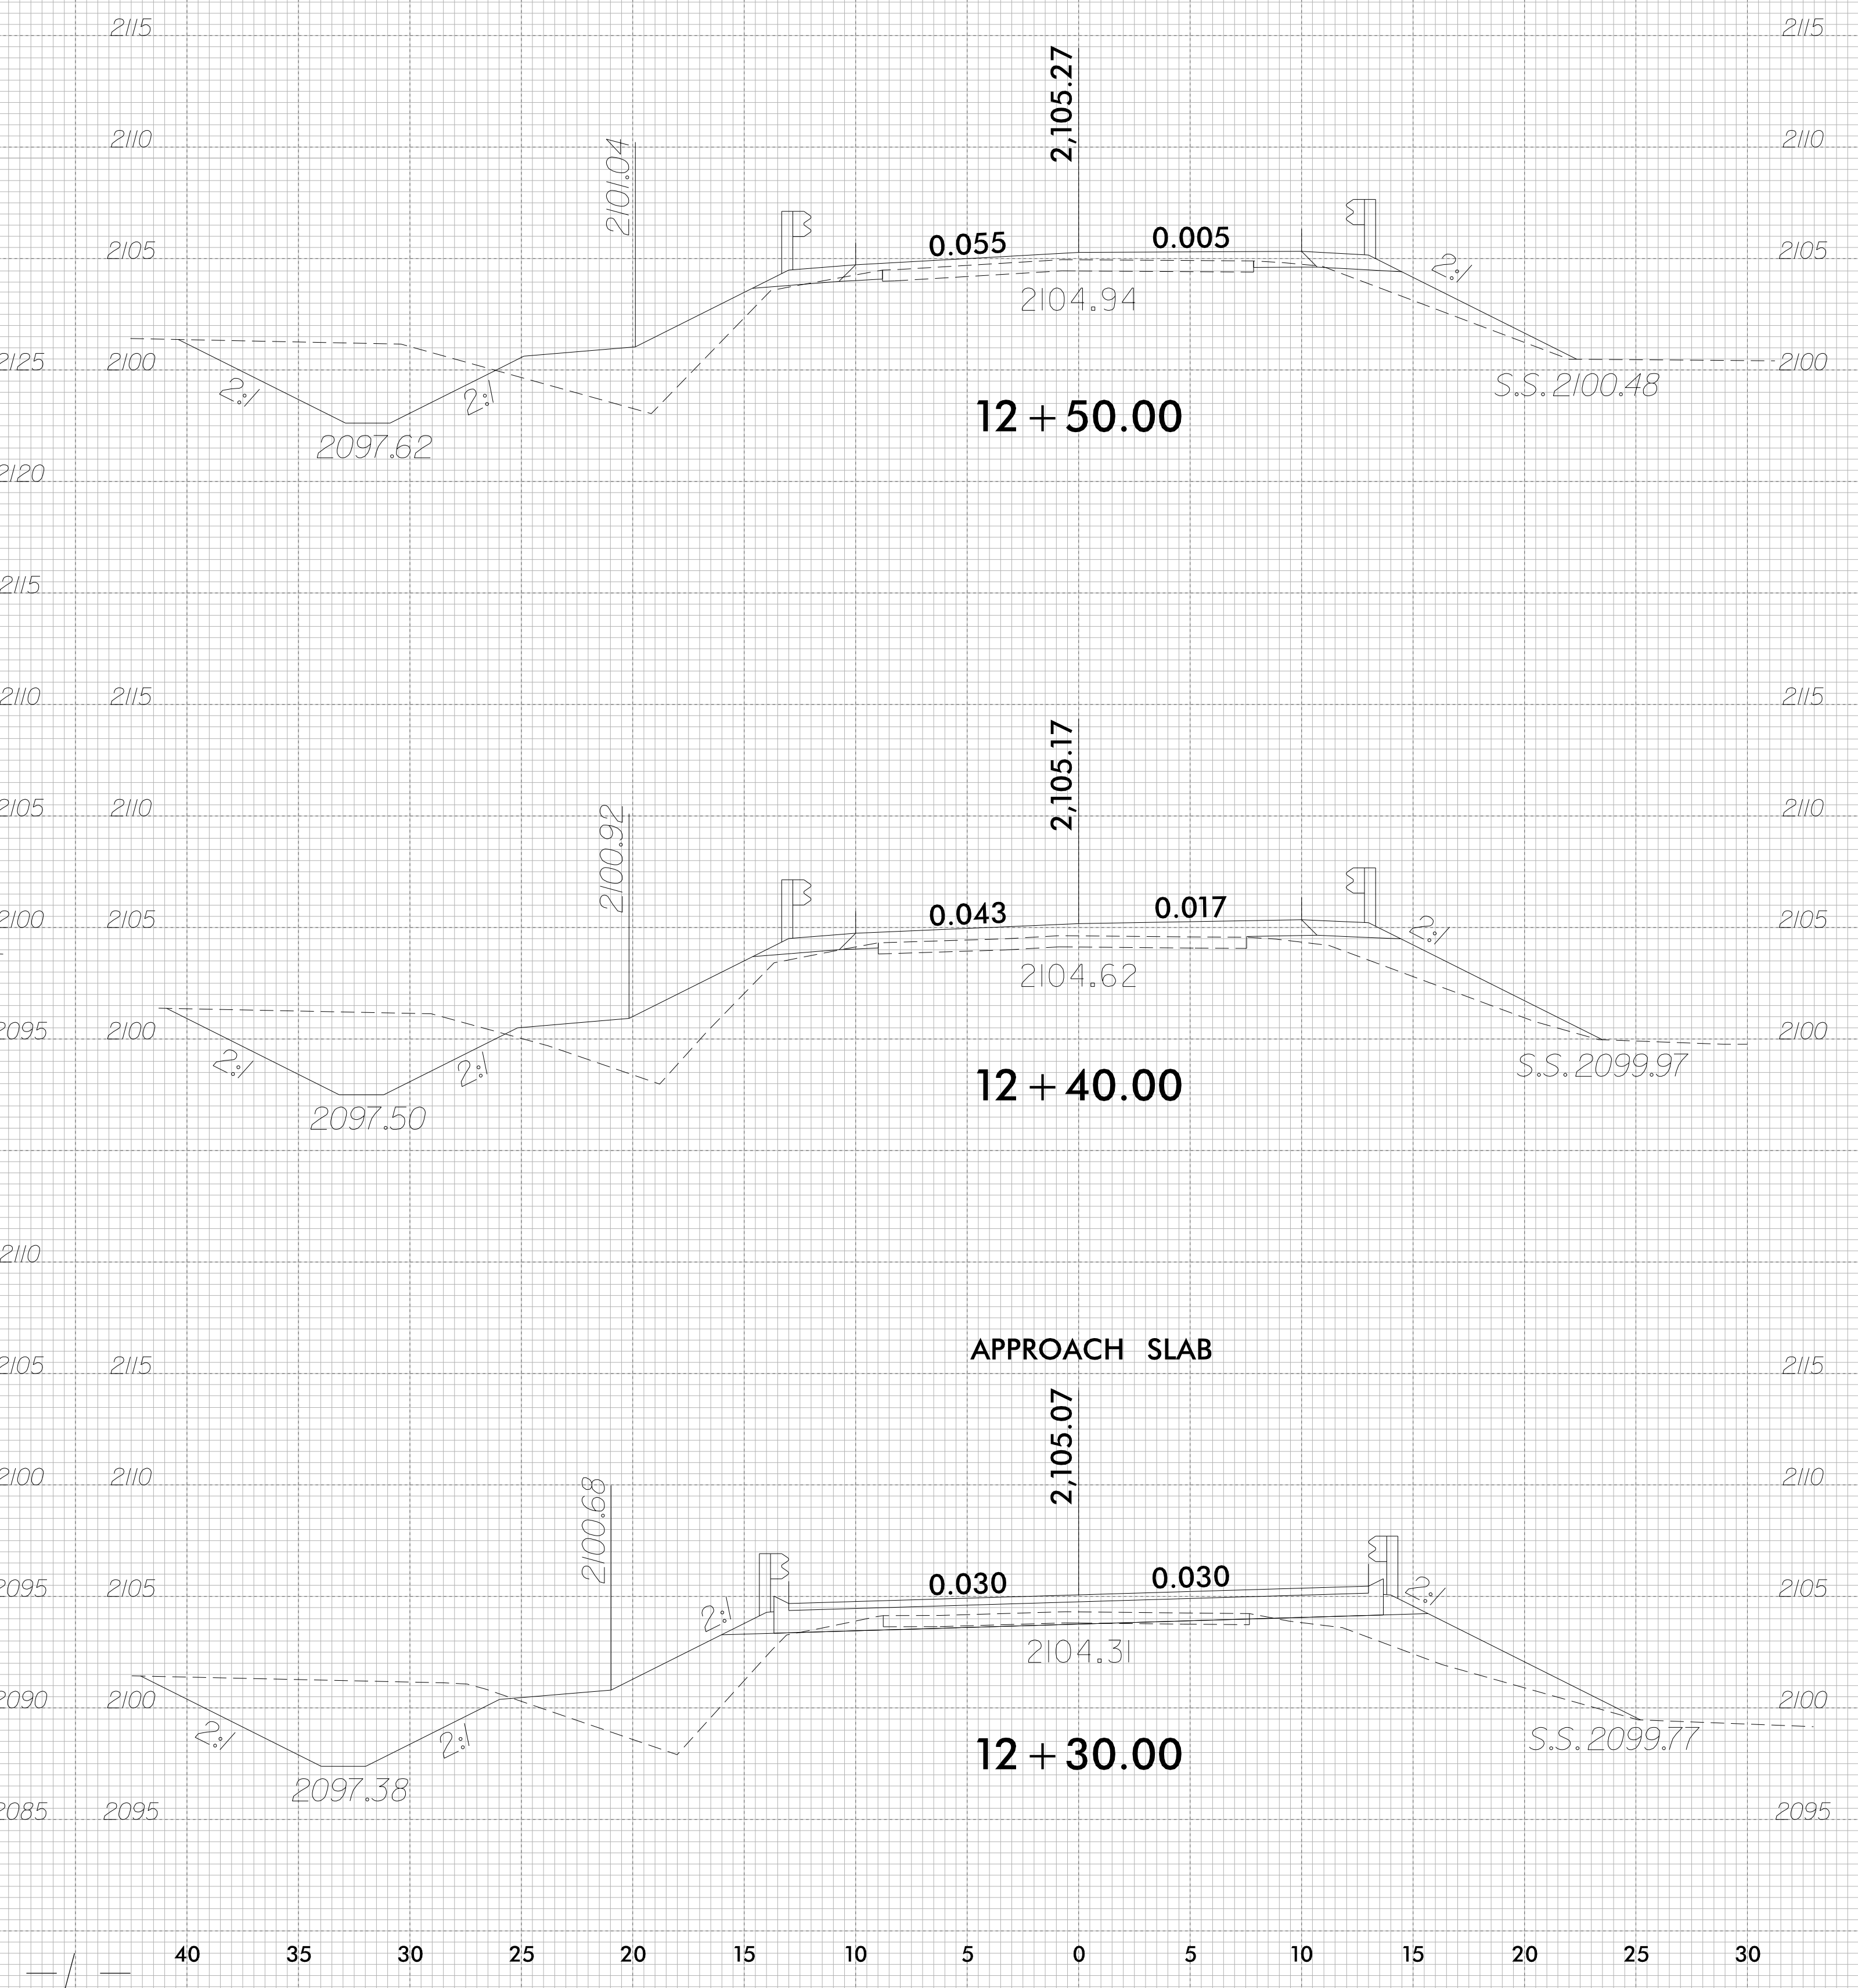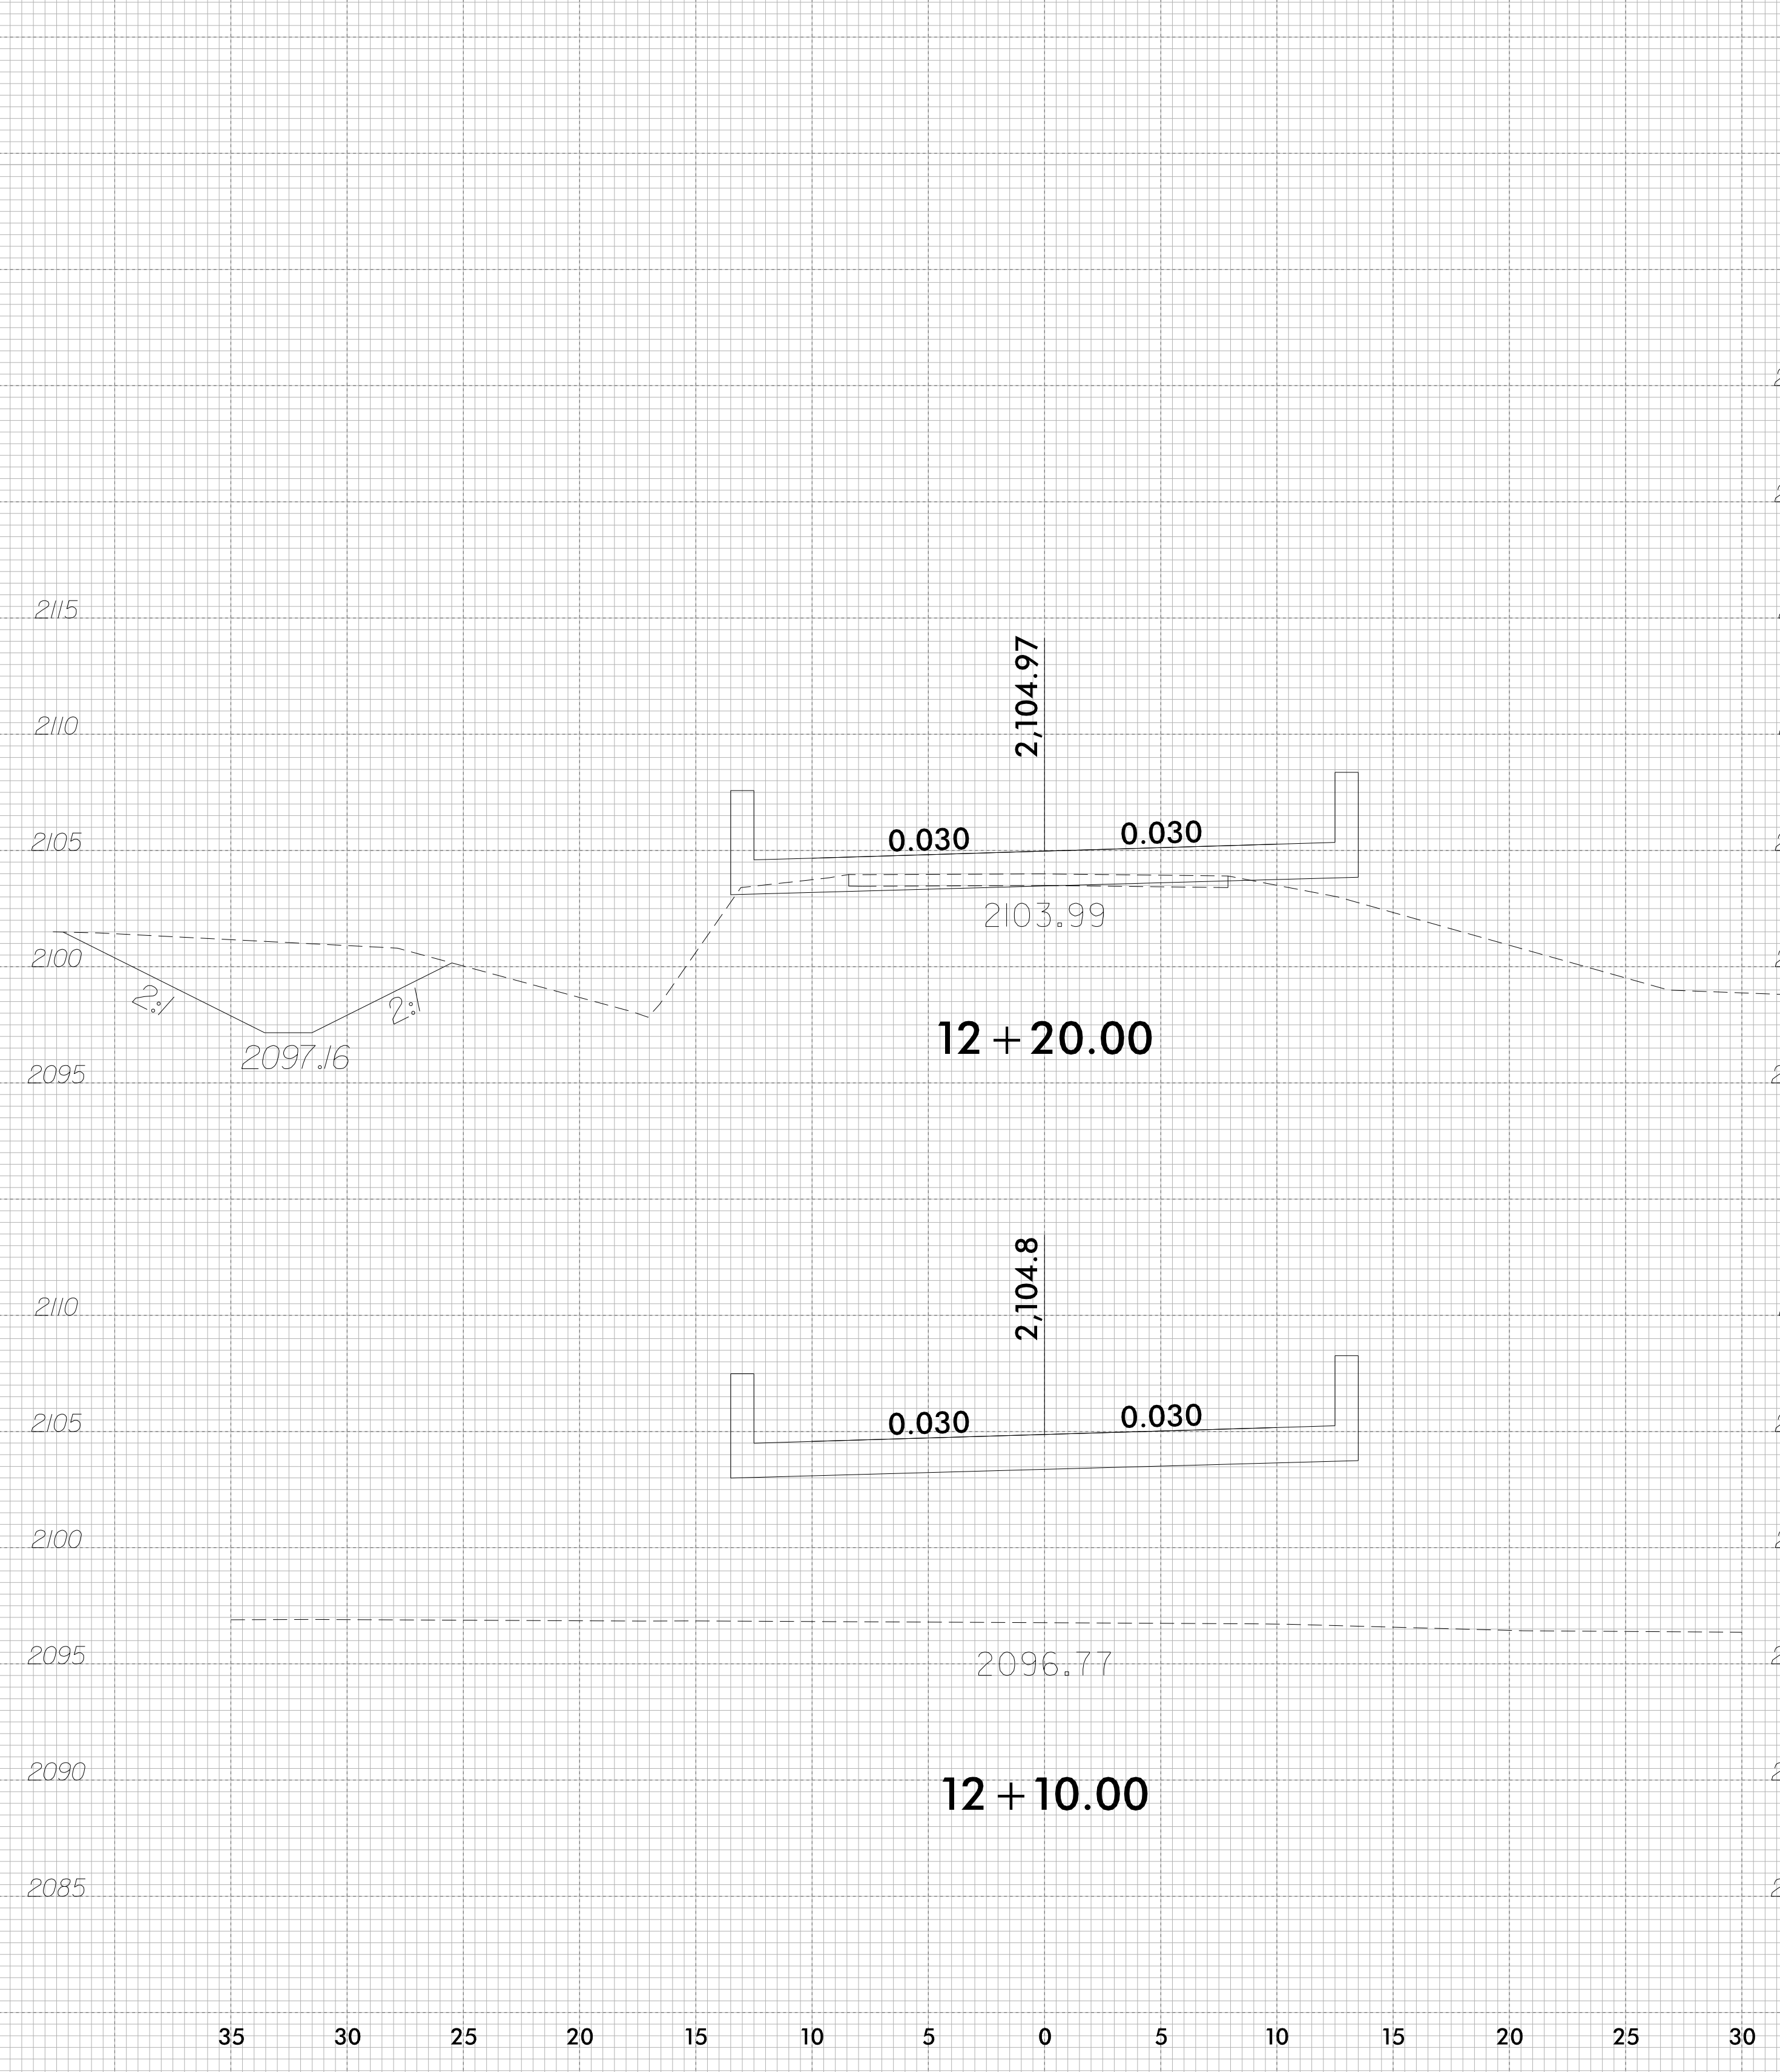


1/25/2021
17BP.14.R.112.550223.RDY_XPL_002-005.L.dgn
Khan.wg

8/23/99

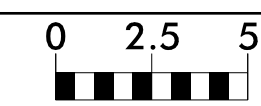

PROJ. REFERENCE NO.	SHEET NO.
17BP.14.R.112	X-5

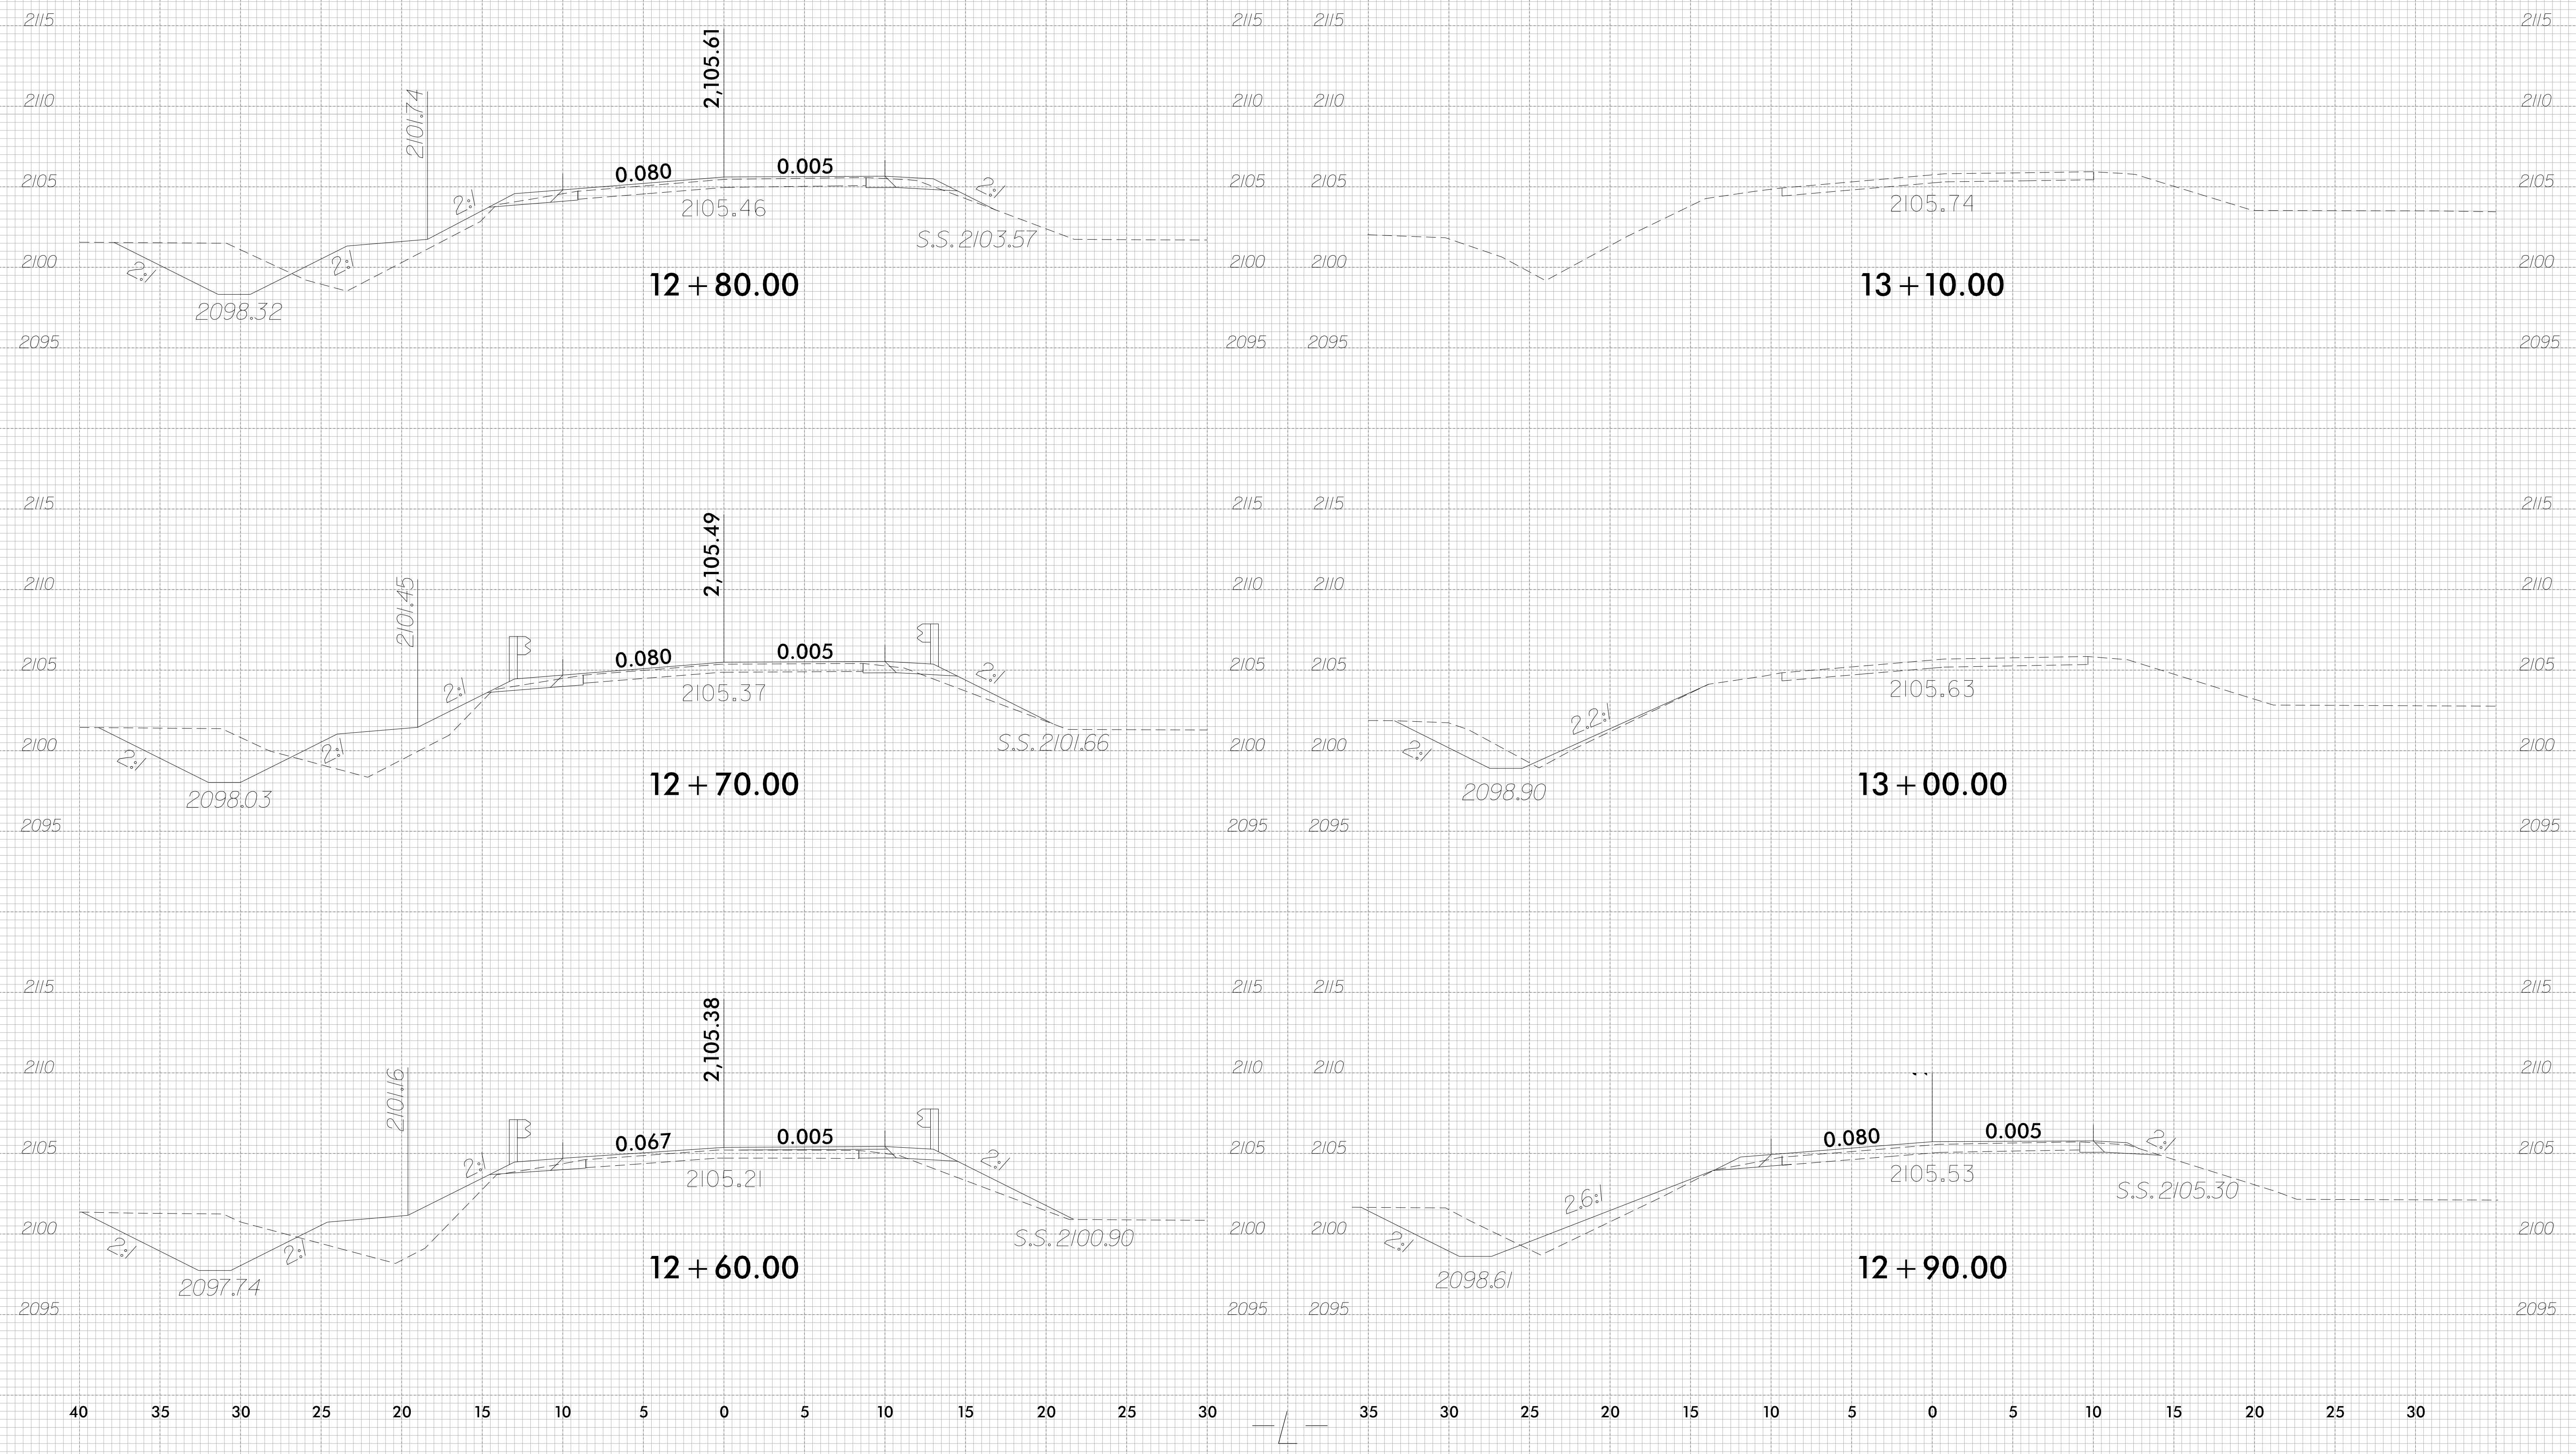

1/26/2021 10:16:40 AM 17BP.14.R.112.550223.FDY.XPL.002-005.L.dgn