


K:\RAL_Roadway\015574013 - BL-0008 Clear Creek Greenway\Roadway\Proj\Title and Typical\BL-0008_rdy_tshdgn

3/9/2026

CONTRACT: DN01127

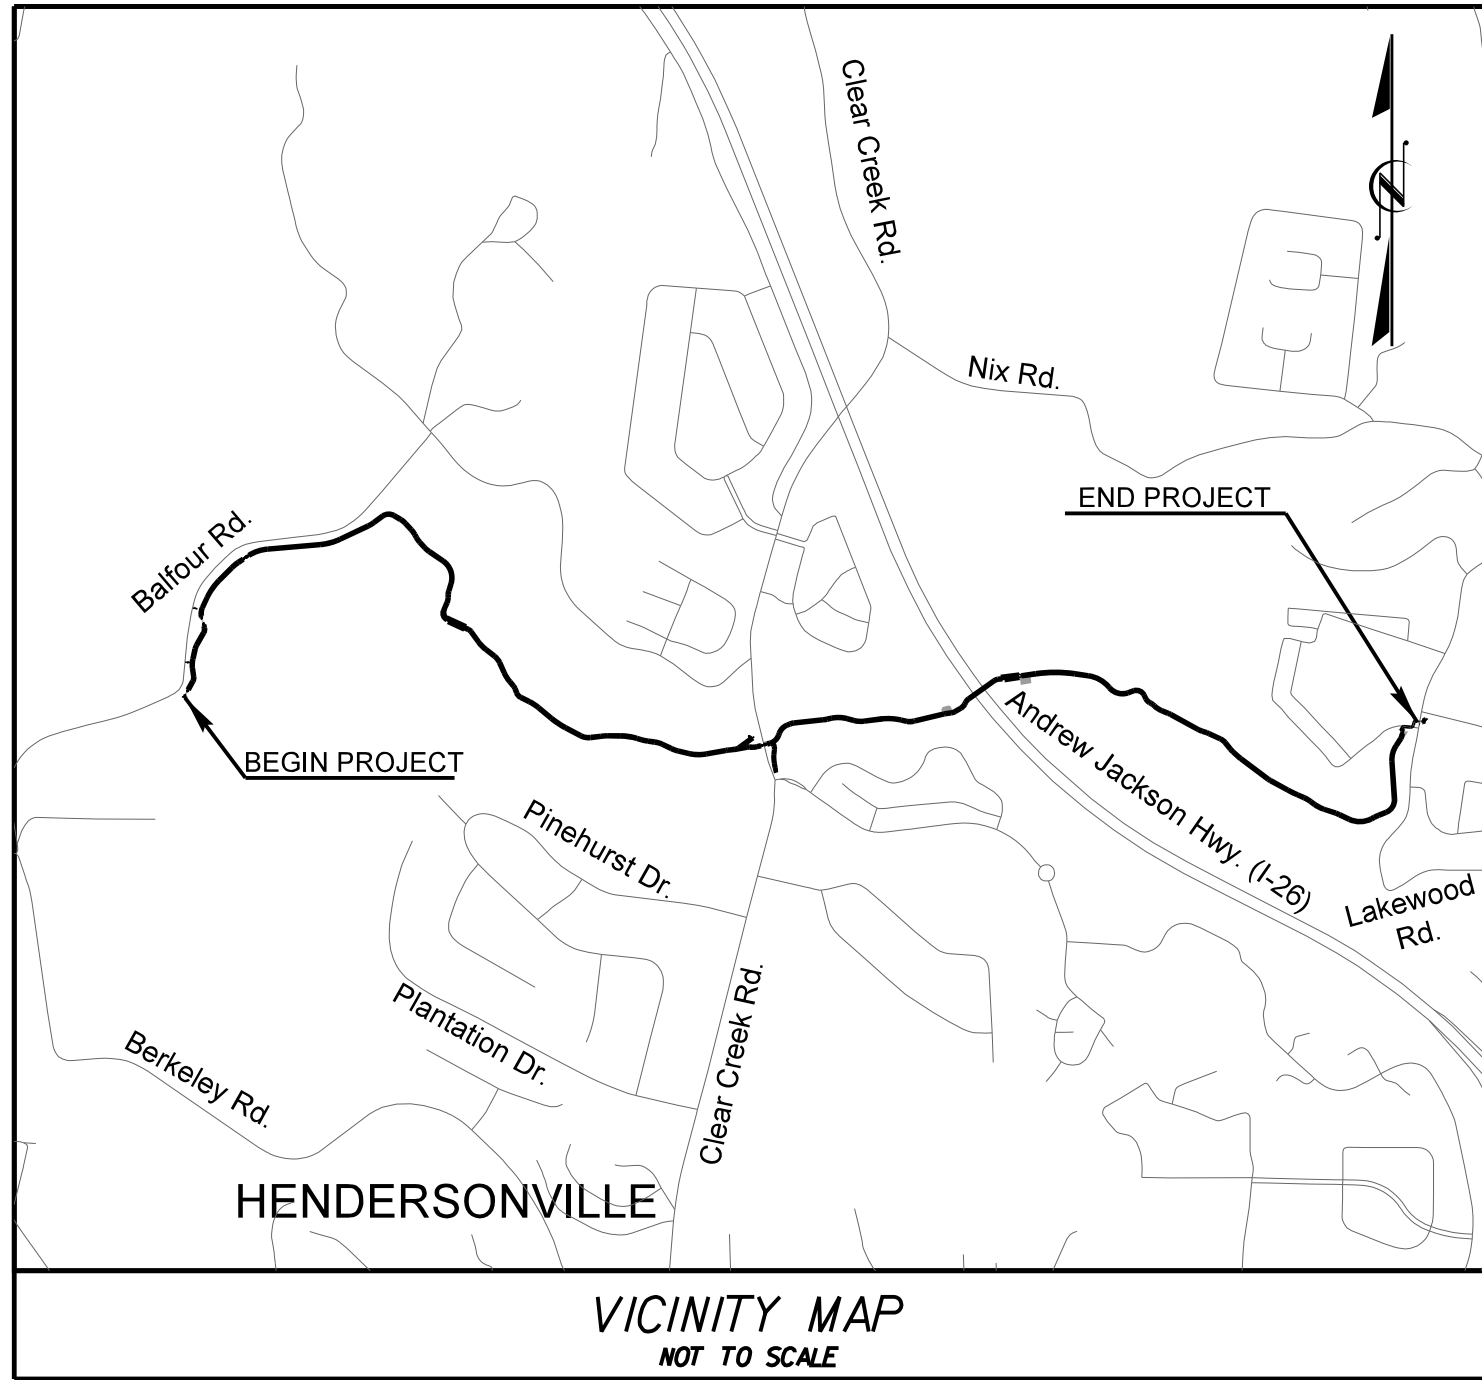

STATE OF NORTH CAROLINA
DIVISION OF HIGHWAYS

HENDERSON COUNTY



LOCATION: FROM OKLAWAHA GREENWAY AT SR -1508 (BALFOUR RD) TO
SR-1518 (LAKEWOOD RD)

TYPE OF WORK: GRADING, PAVING, STRUCTURES, AND DRAINAGE

FINAL PLAN SHEETS

PROJECT REFERENCE NO.	SHEET NO.
BL-0008	1

WBS NUMBER: 49463.1.1 (PE)
49463.2.1 (ROW)
49463.3.1 (CONST)
F.A. PROJECT NUMBER: STBGDA-1413019

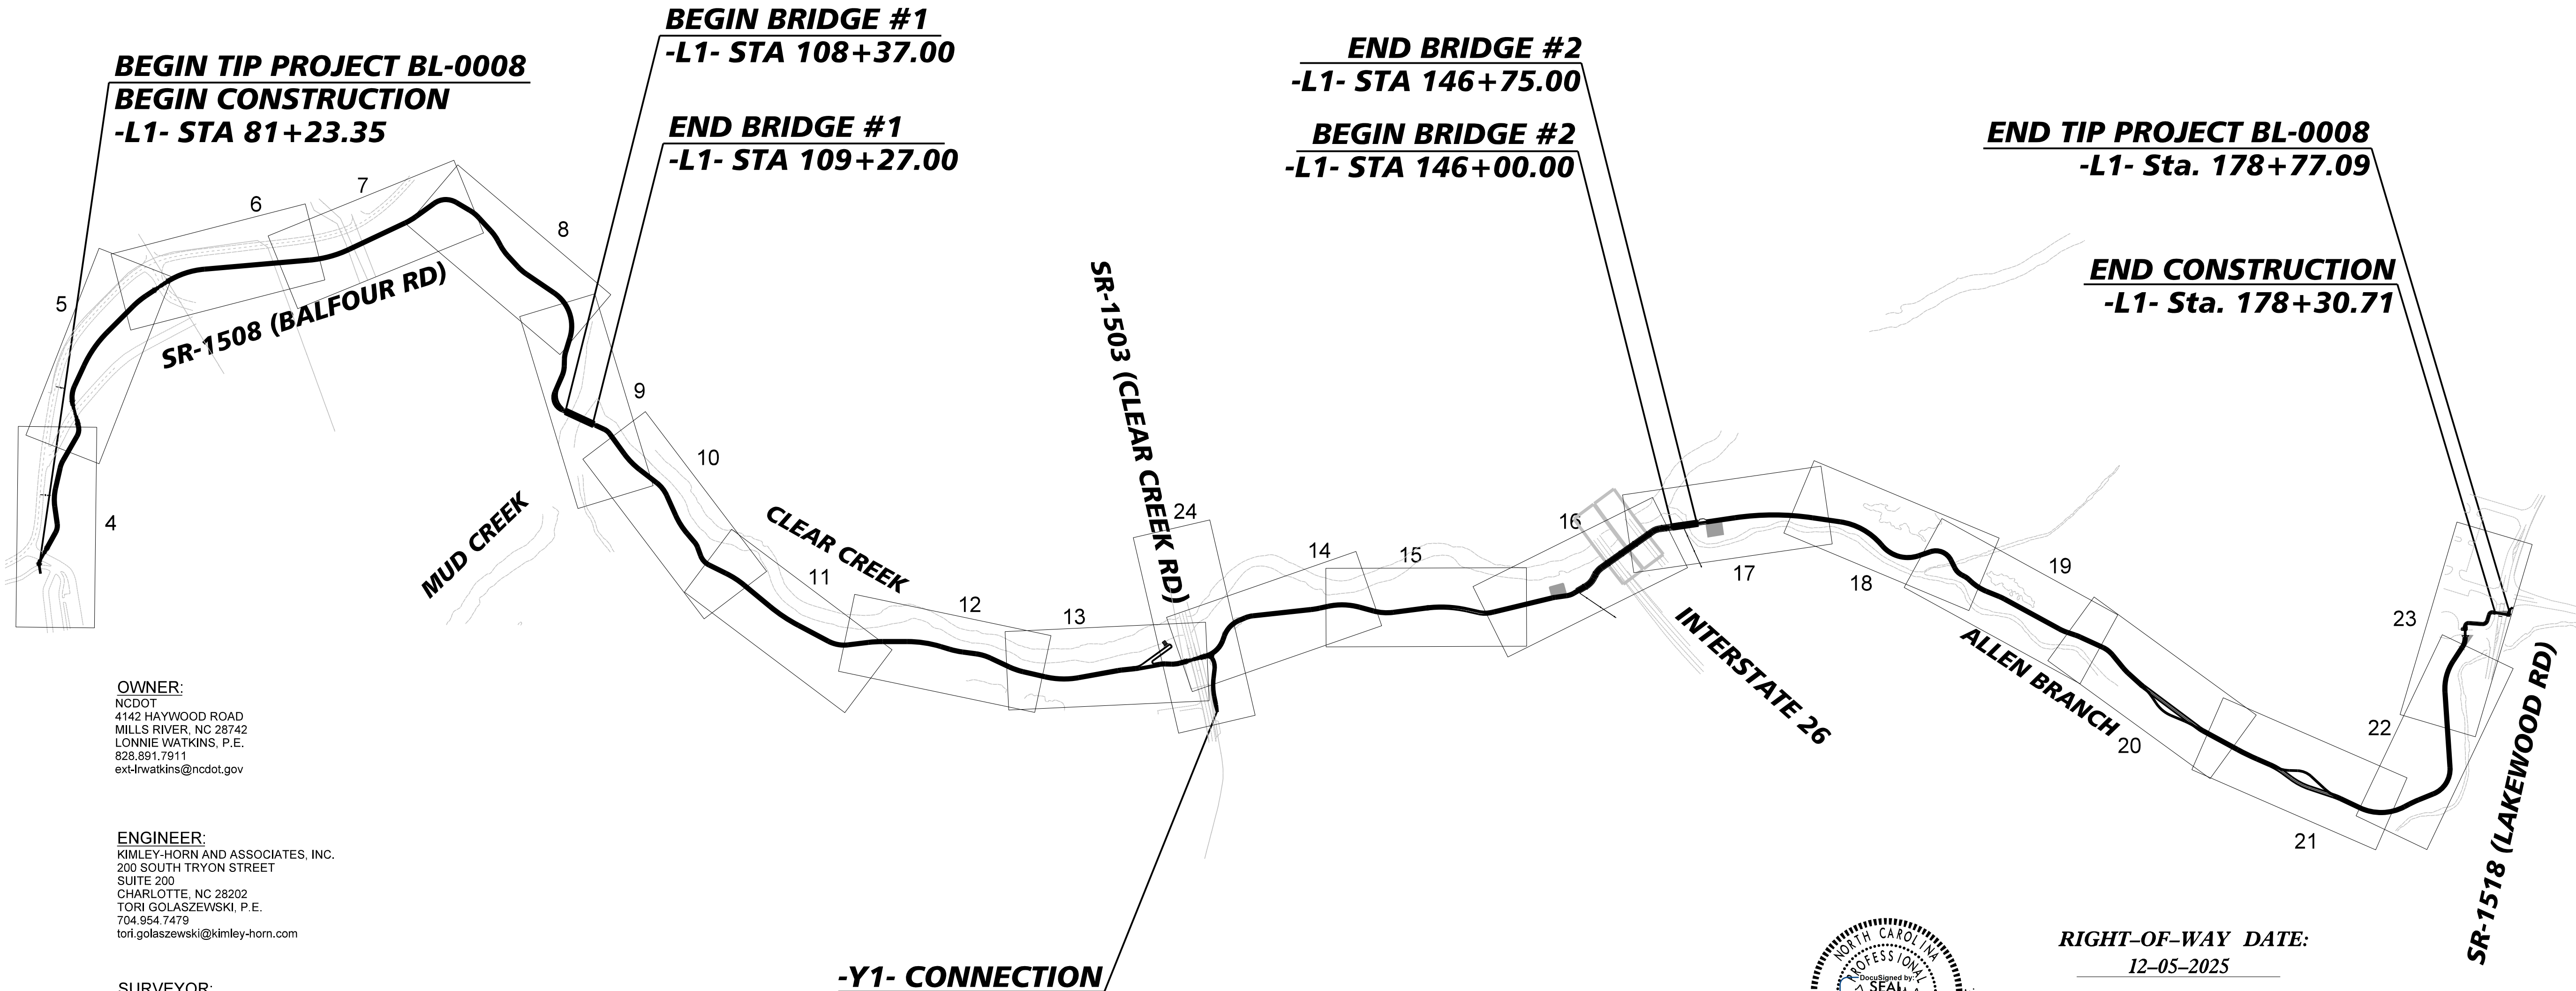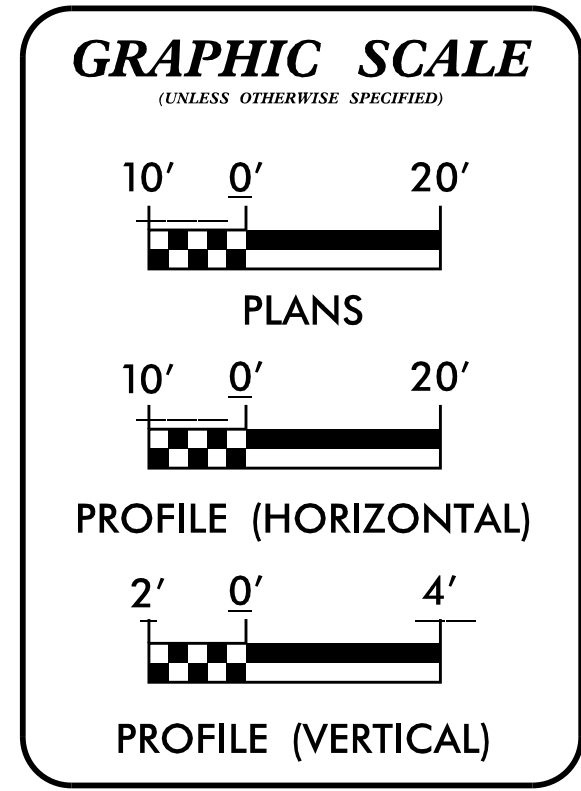

OWNER:
NCDOT
4142 HAYWOOD ROAD
MILLS RIVER, NC 28742
LONNIE WATKINS, P.E.
828.891.7911
ext-lrwatkins@ncdot.gov

ENGINEER:
KIMLEY-HORN AND ASSOCIATES, INC.
200 SOUTH TRYON STREET
SUITE 200
CHARLOTTE, NC 28202
TORI GOLASZEWSKI, P.E.
704.954.7479
tori.golaszewski@kimley-horn.com

SURVEYOR:
WETHERILL ENGINEERING
1223 JONES FRANKLIN ROAD
RALEIGH, NC 27606
TONY ALFORD, P.L.S.
919.851.8077
talford@wetherilleng.com

-Y1- CONNECTION

Kimley»Horn

NC LICENSE #F-0102
200 S TRYON ST, SUITE 200
CHARLOTTE, NORTH CAROLINA 28202
PHONE: (704) 333-5131



RIGHT-OF-WAY DATE:
12-05-2025

LETTING DATE:
04-14-2026