


K:\RAL_Roadway\015574013 - BL-0008 Clear Creek Greenway\Roadway\Proj\Pavement Markings\BL-0008_rdy_PMP_05.dgn

11/26/2025

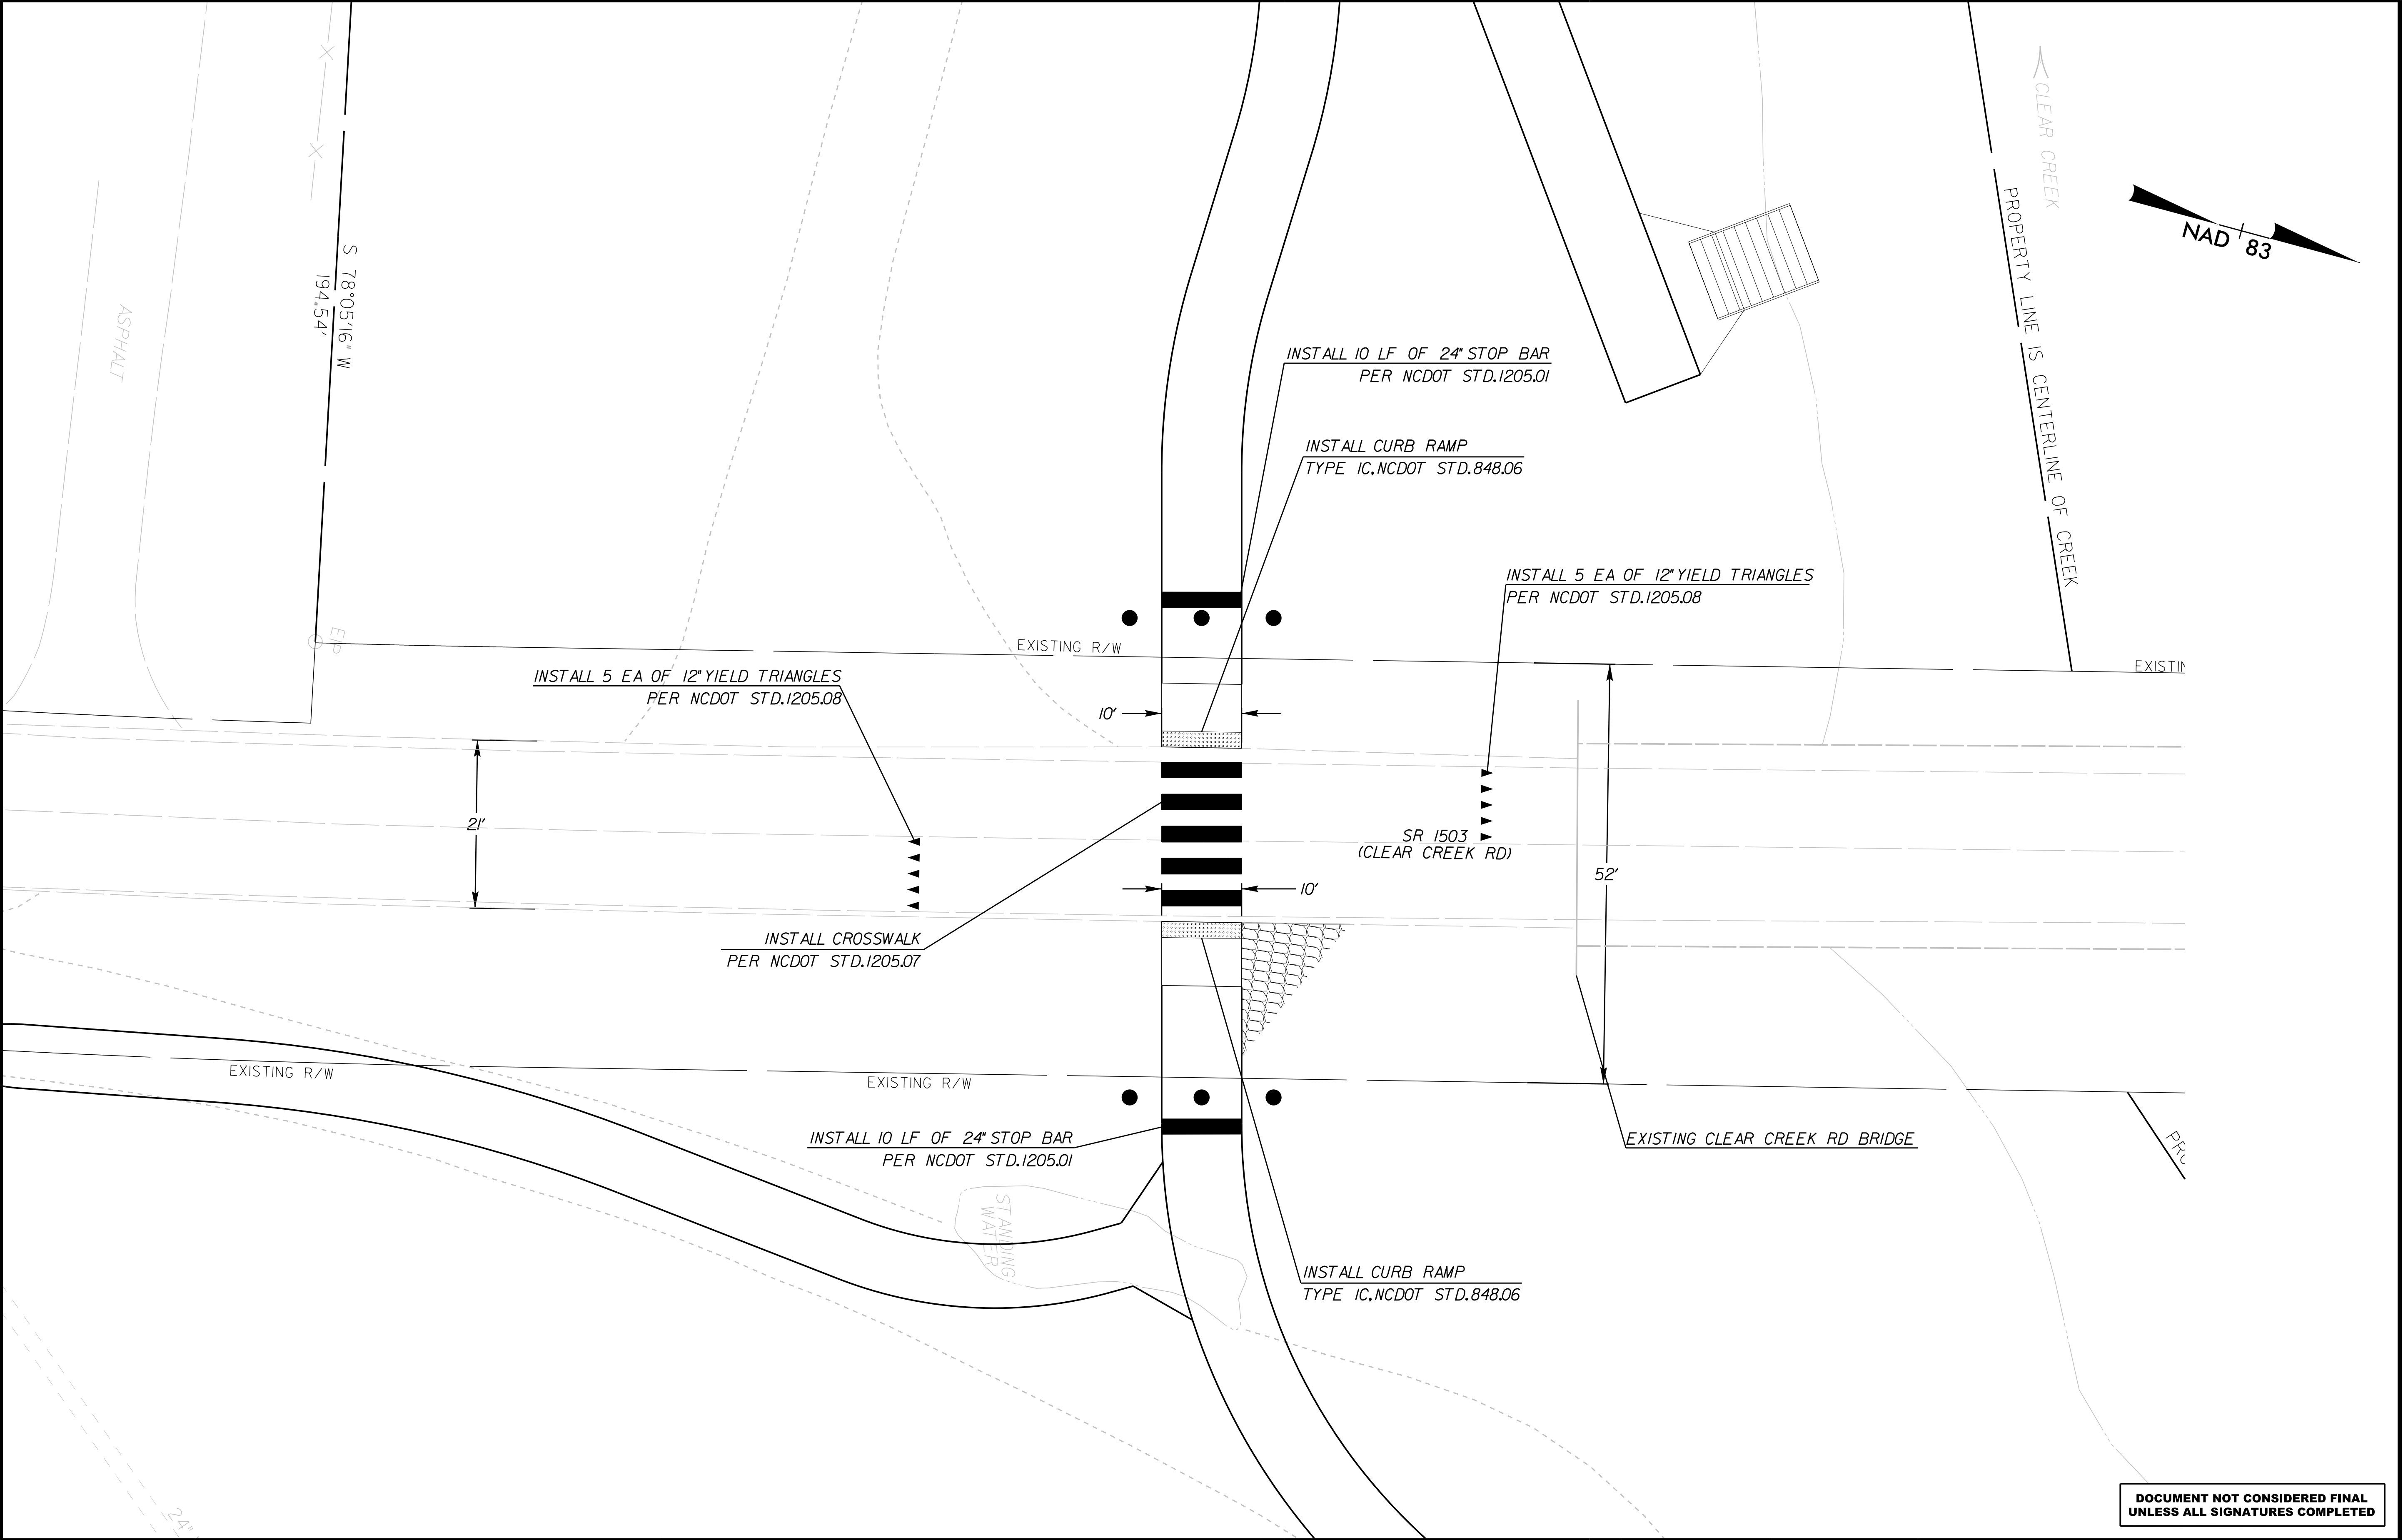

REV. No.	REVISION	DATE	DRAWN BY	CHECKED BY
This document, together with the concepts and designs presented herein, as an instrument of service, is intended only for the specific purpose and client for which it was prepared. Reuse of and improper reliance on this document without written authorization and adoption by Kimley-Horn and Associates, Inc. shall be without liability to Kimley-Horn and Associates, Inc. Copyright Kimley-Horn and Associates, Inc., 2025				

PREPARED IN THE OFFICE OF:



NC LICENSE #F-0102


200 S TRYON ST, SUITE 200

CHARLOTTE, NORTH CAROLINA 28202

PHONE: (704) 333-5131

© 2025

PAVEMENT MARKING PLAN

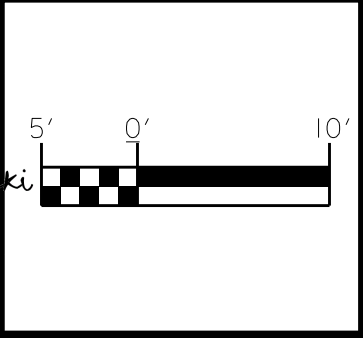

PROJECT:	
CLEAR CREEK GREENWAY	
JOB NUMBER:	015574013
SHEET NUMBER:	PMP-5