


K:\PAL_Roadway\015574013 - BL-0008 Clear Creek Greenway\Roadway\SCBL-0008_rdy_xpl.dgn

11/26/2025

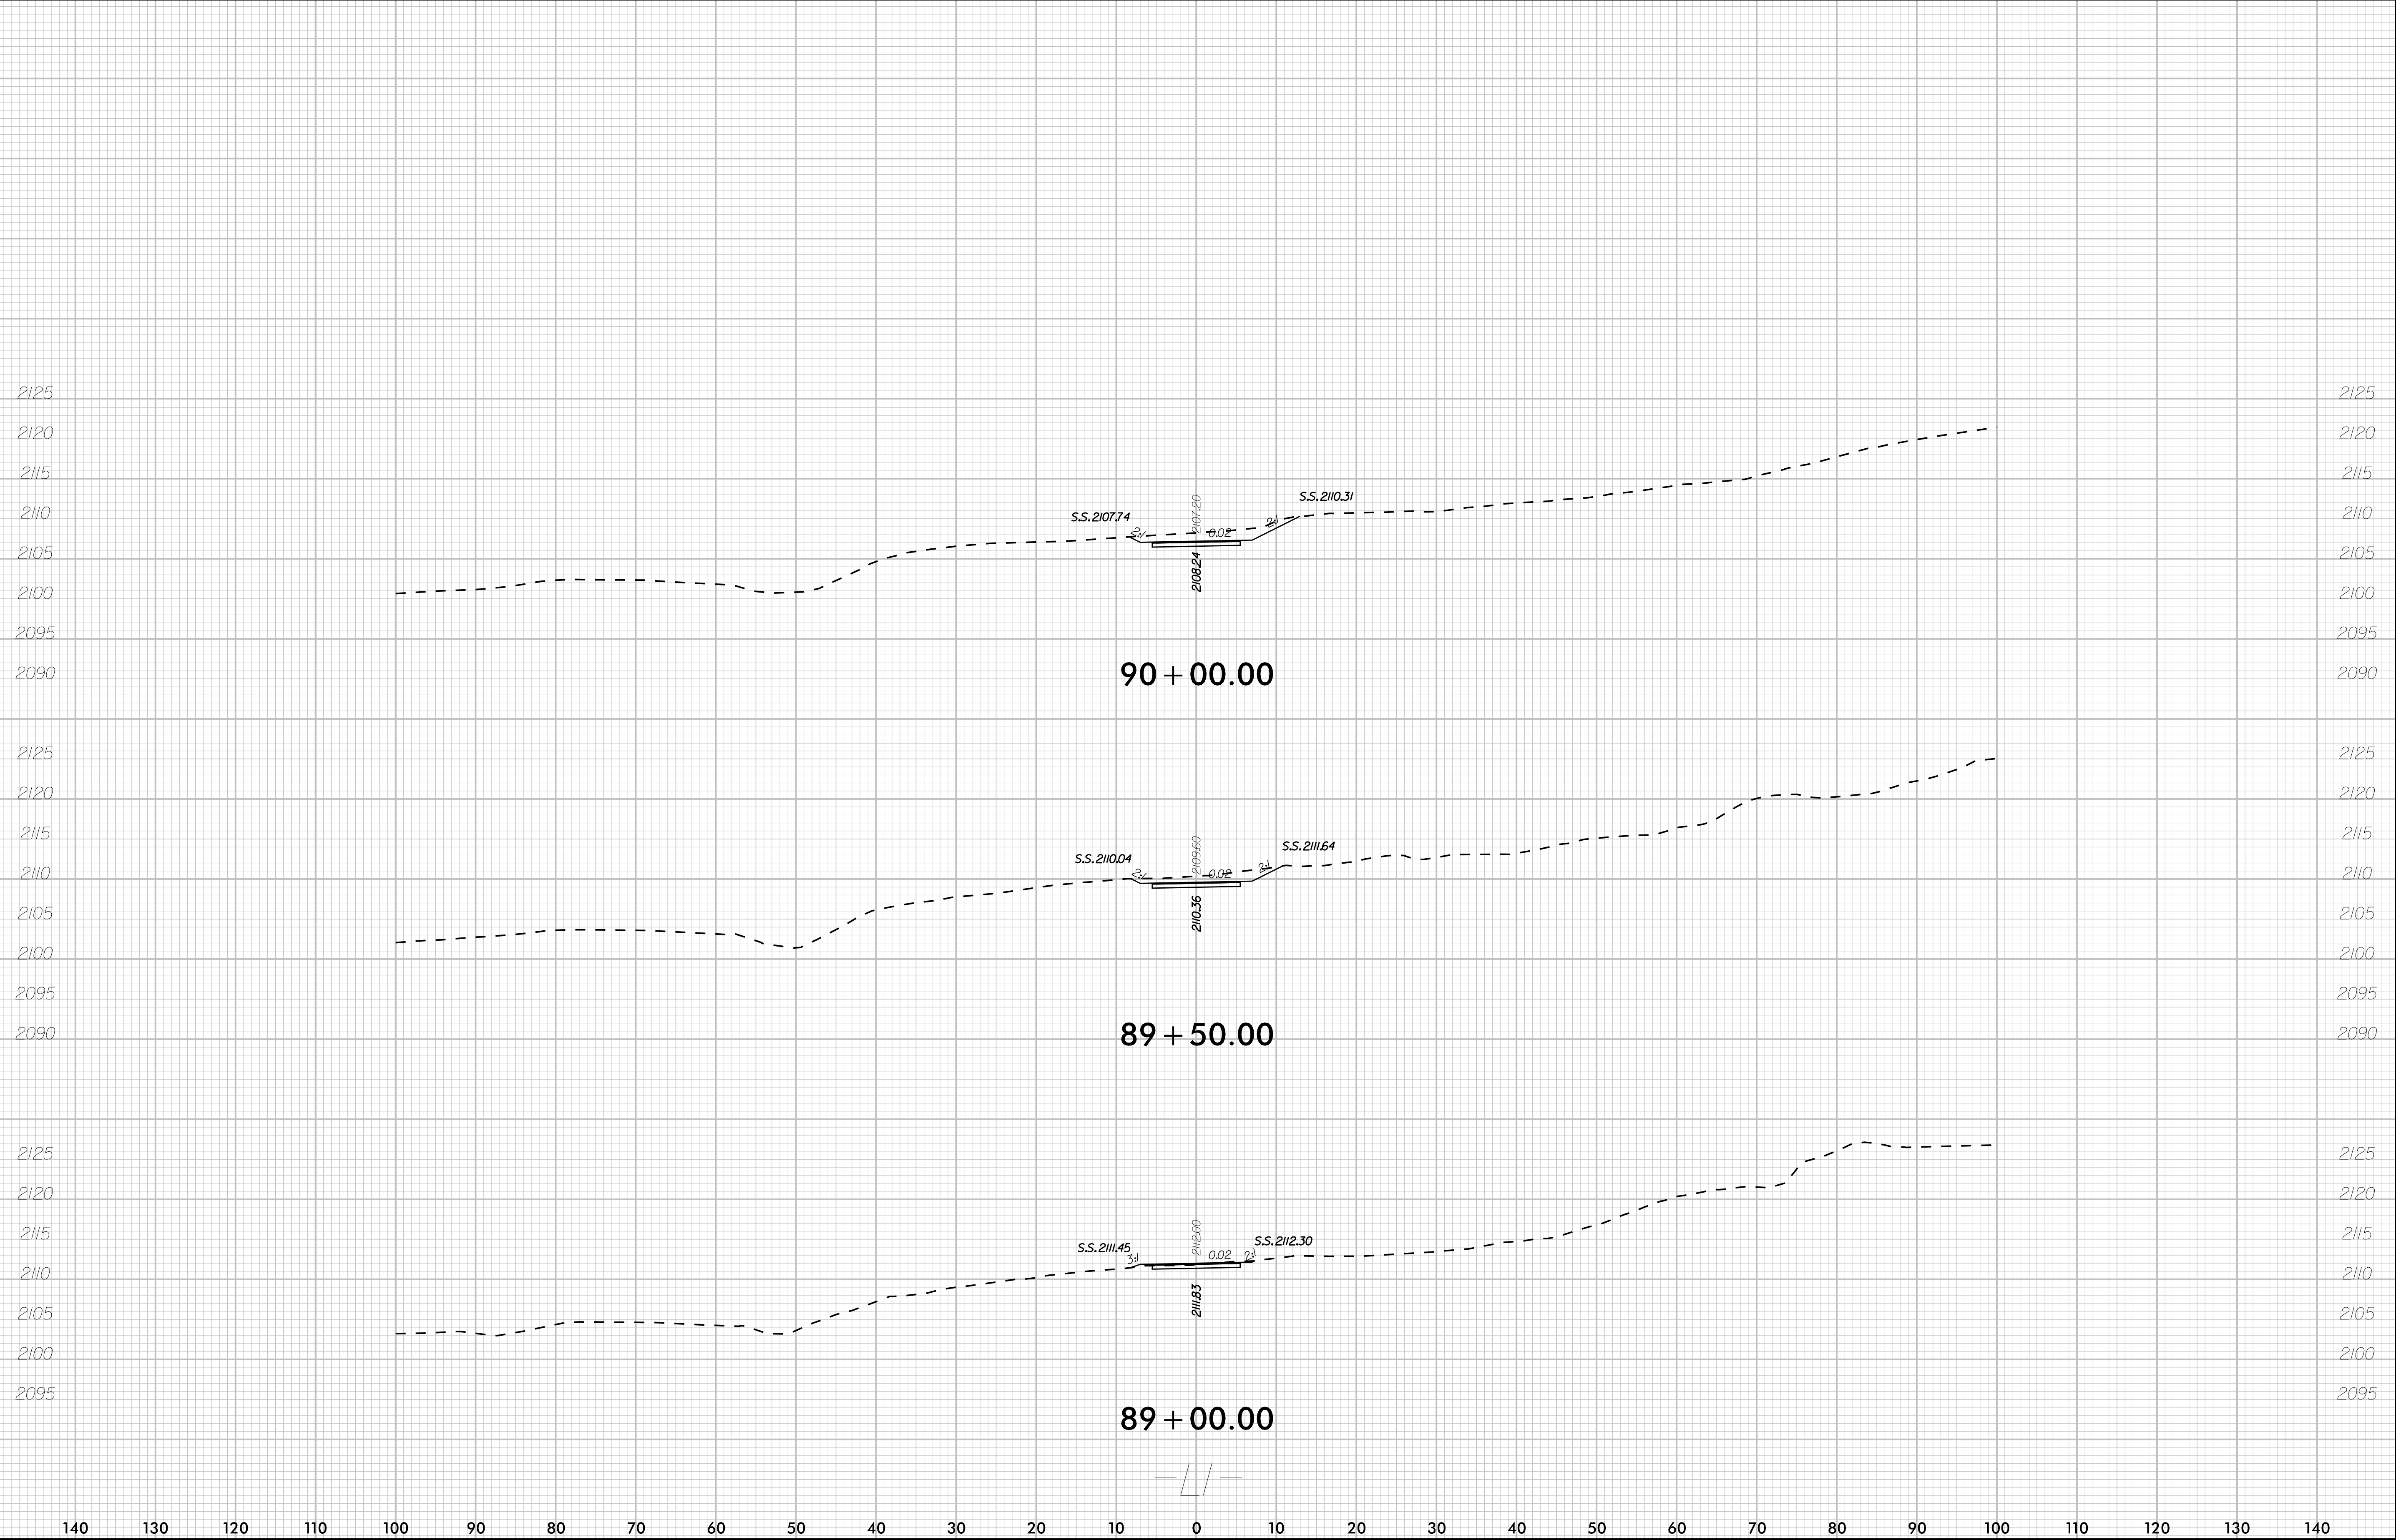

REV. No.	REVISION	DATE	DRAWN BY:	CHECKED BY:
This document, together with the concepts and designs presented herein, as an instrument of service, is intended only for the specific purpose and client for which it was prepared. Reuse of and improper reliance on this document without written authorization and adoption by Kimley-Horn and Associates, Inc., shall be without liability to Kimley-Horn and Associates, Inc. Copyright Kimley-Horn and Associates, Inc., 2022				



PREPARED IN THE OFFICE OF:

Kimley»Horn

NC LICENSE #F-0102
200 S TRYON ST, SUITE 200
CHARLOTTE, NORTH CAROLINA 28202
PHONE: (704) 333-3131

© 2025

GREENWAY
CROSS SECTIONS

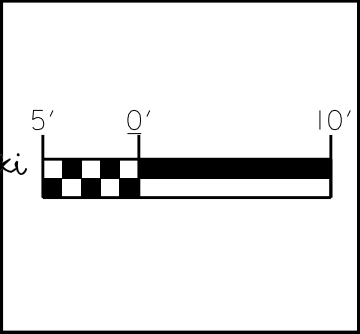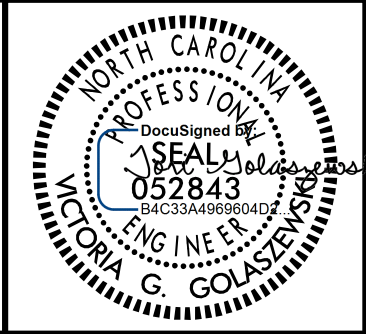

PROJECT: CLEAR CREEK GREENWAY	
JOB NUMBER: 015574013	SHEET NUMBER: X-7