


K:\PAL_Roadway\015574013 - BL-0008 Clear Creek Greenway\Roadway\SCBL-0008_rdy_xpl.dgn

11/26/2025

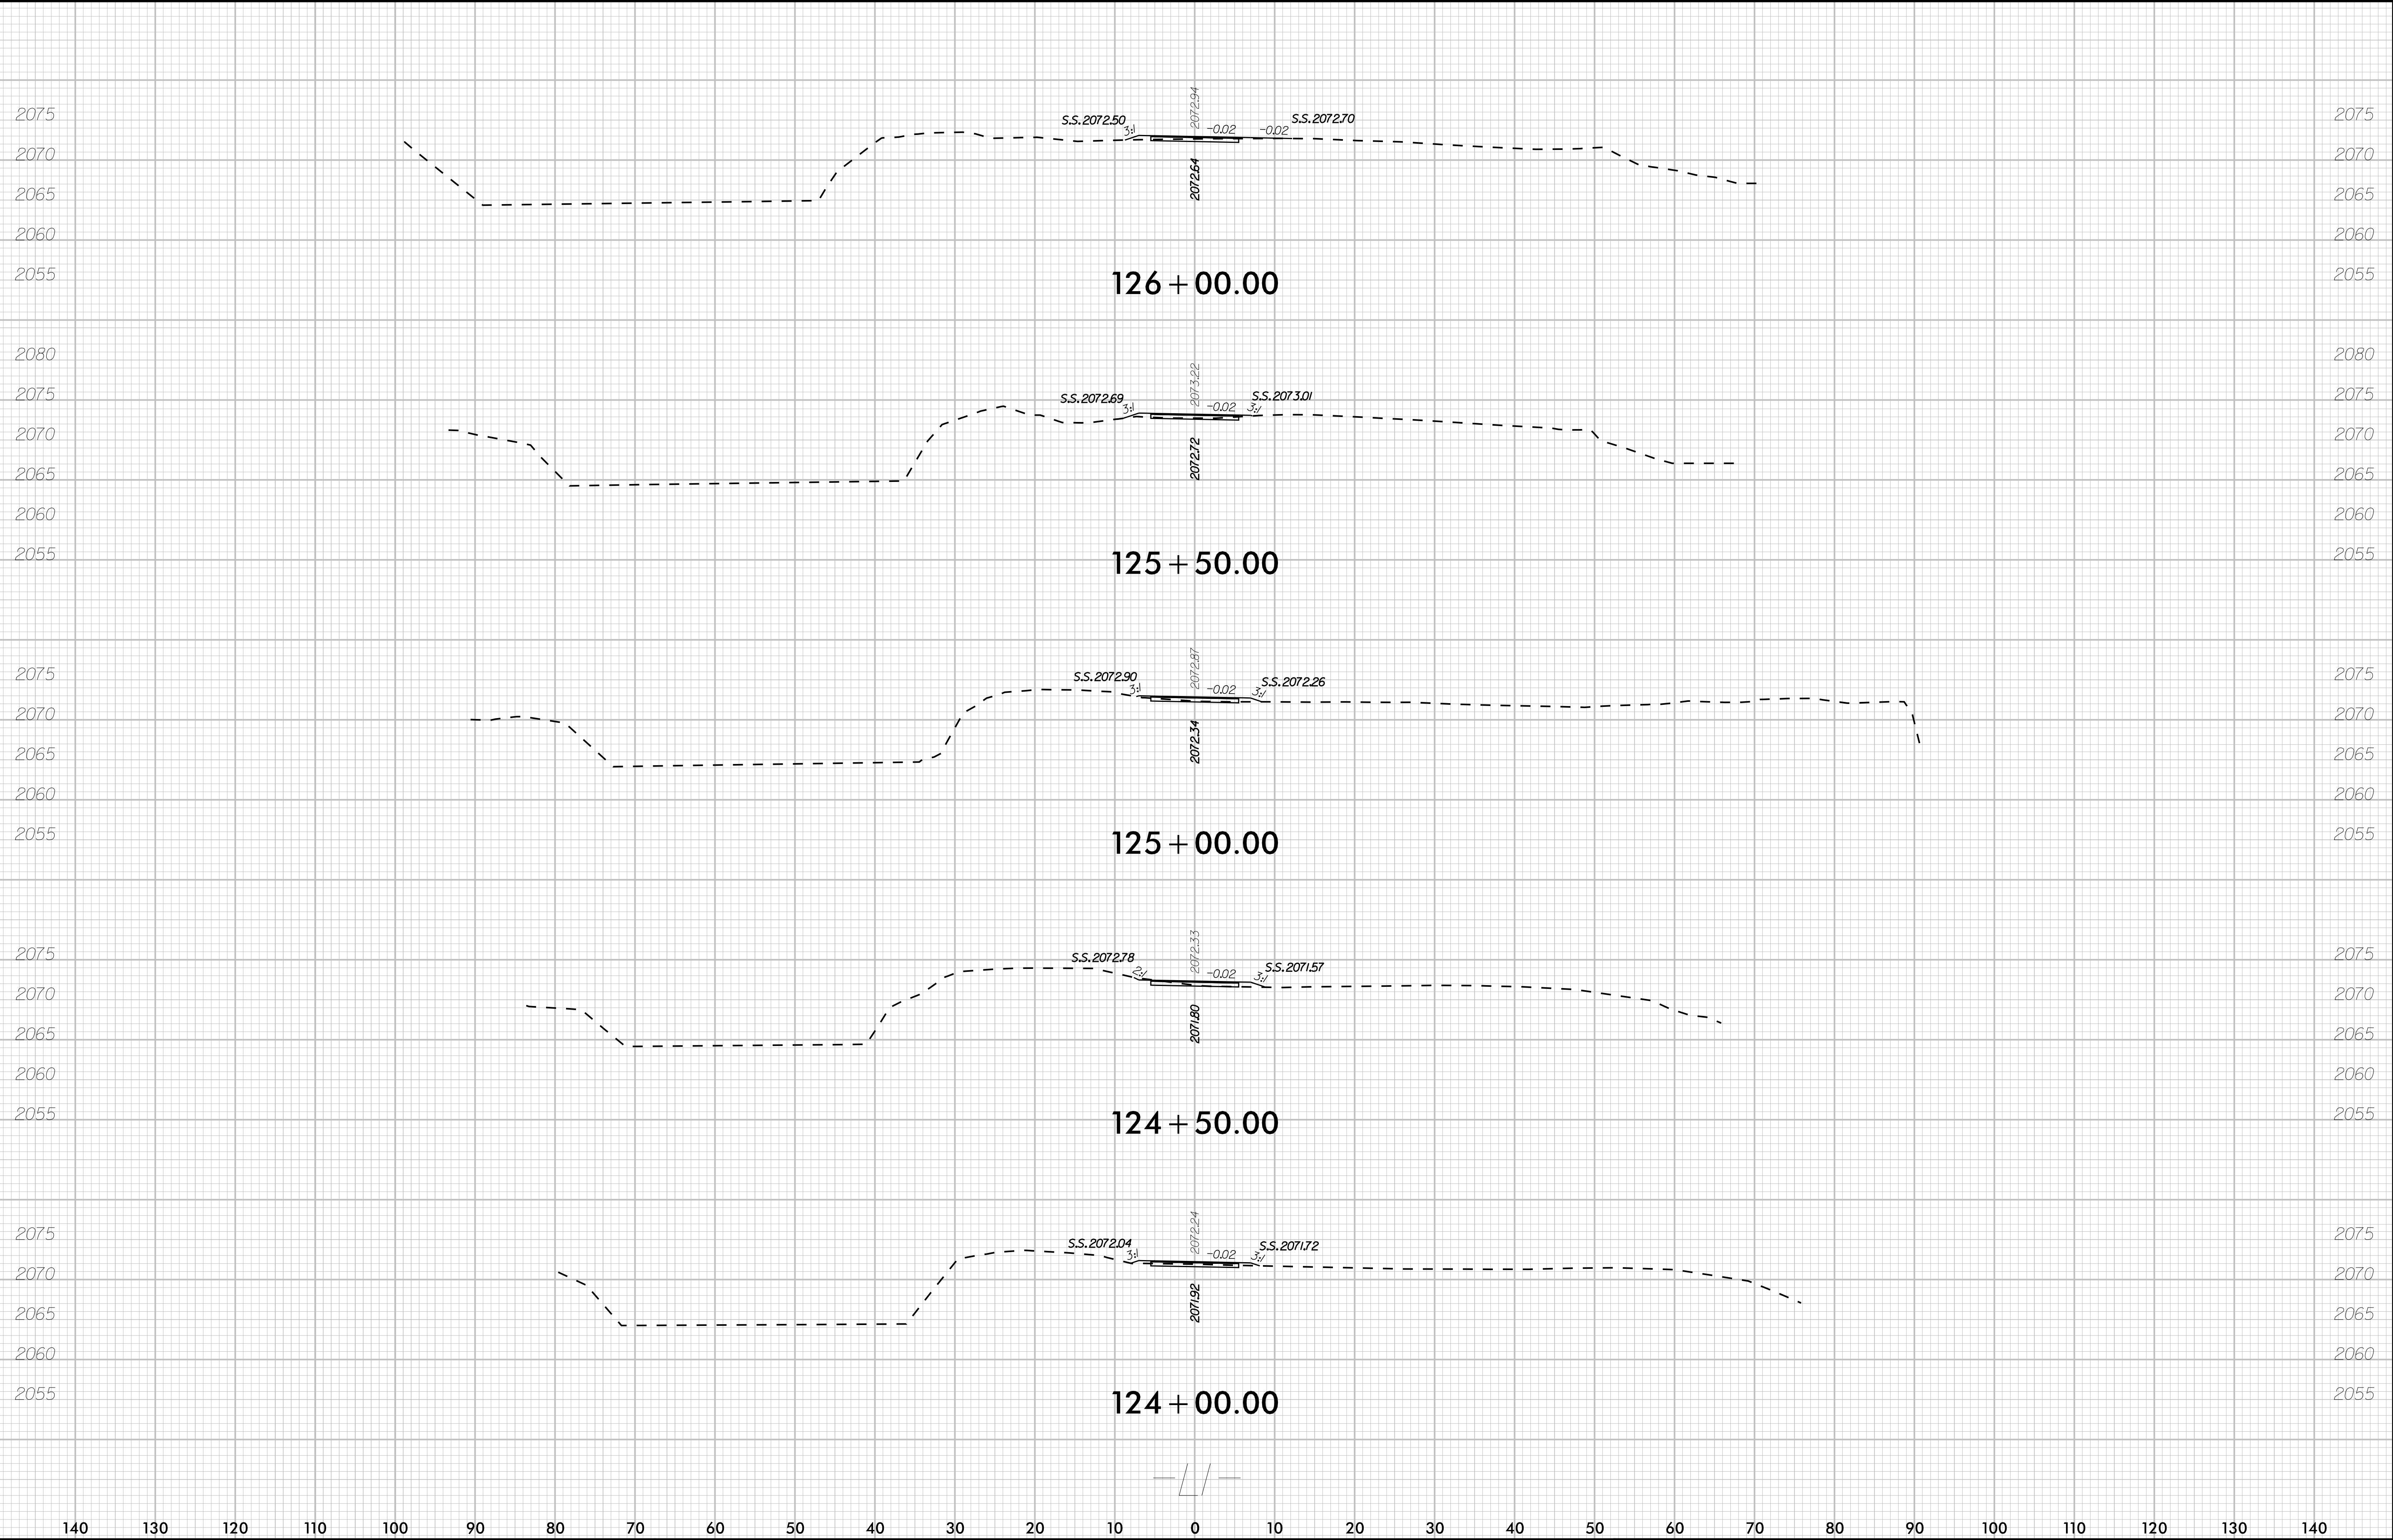

<div>REV. No. REVISION This document, together with the concepts and designs presented herein, as an instrument of service, is intended only for the specific purpose and client for which it was prepared. Reuse of and improper reliance on this document without written authorization and adoption by Kimley-Horn and Associates, Inc., shall be without liability to Kimley-Horn and Associates, Inc. Copyright Kimley-Horn and Associates, Inc., 2022</div>			<div>DATE: DRAWN BY: CHECKED BY:</div>			<div>PREPARED IN THE OFFICE OF: Kimley»Horn NC LICENSE #F-0102 200 S TRYON ST, SUITE 200 CHARLOTTE, NORTH CAROLINA 28202 PHONE: (704) 333-3131 © 2025</div>			<div>GREENWAY CROSS SECTIONS</div>			<div></div>			<div>PROJECT: CLEAR CREEK GREENWAY</div>		
						<div>JOB NUMBER: 015574013</div>			<div>SHEET NUMBER: X-24</div>								