


K:\PAL_Roadway\015574013 - BL-0008 Clear Creek Greenway\Roadway\SC\BL-0008_rdy_xpl.dgn

11/26/2025

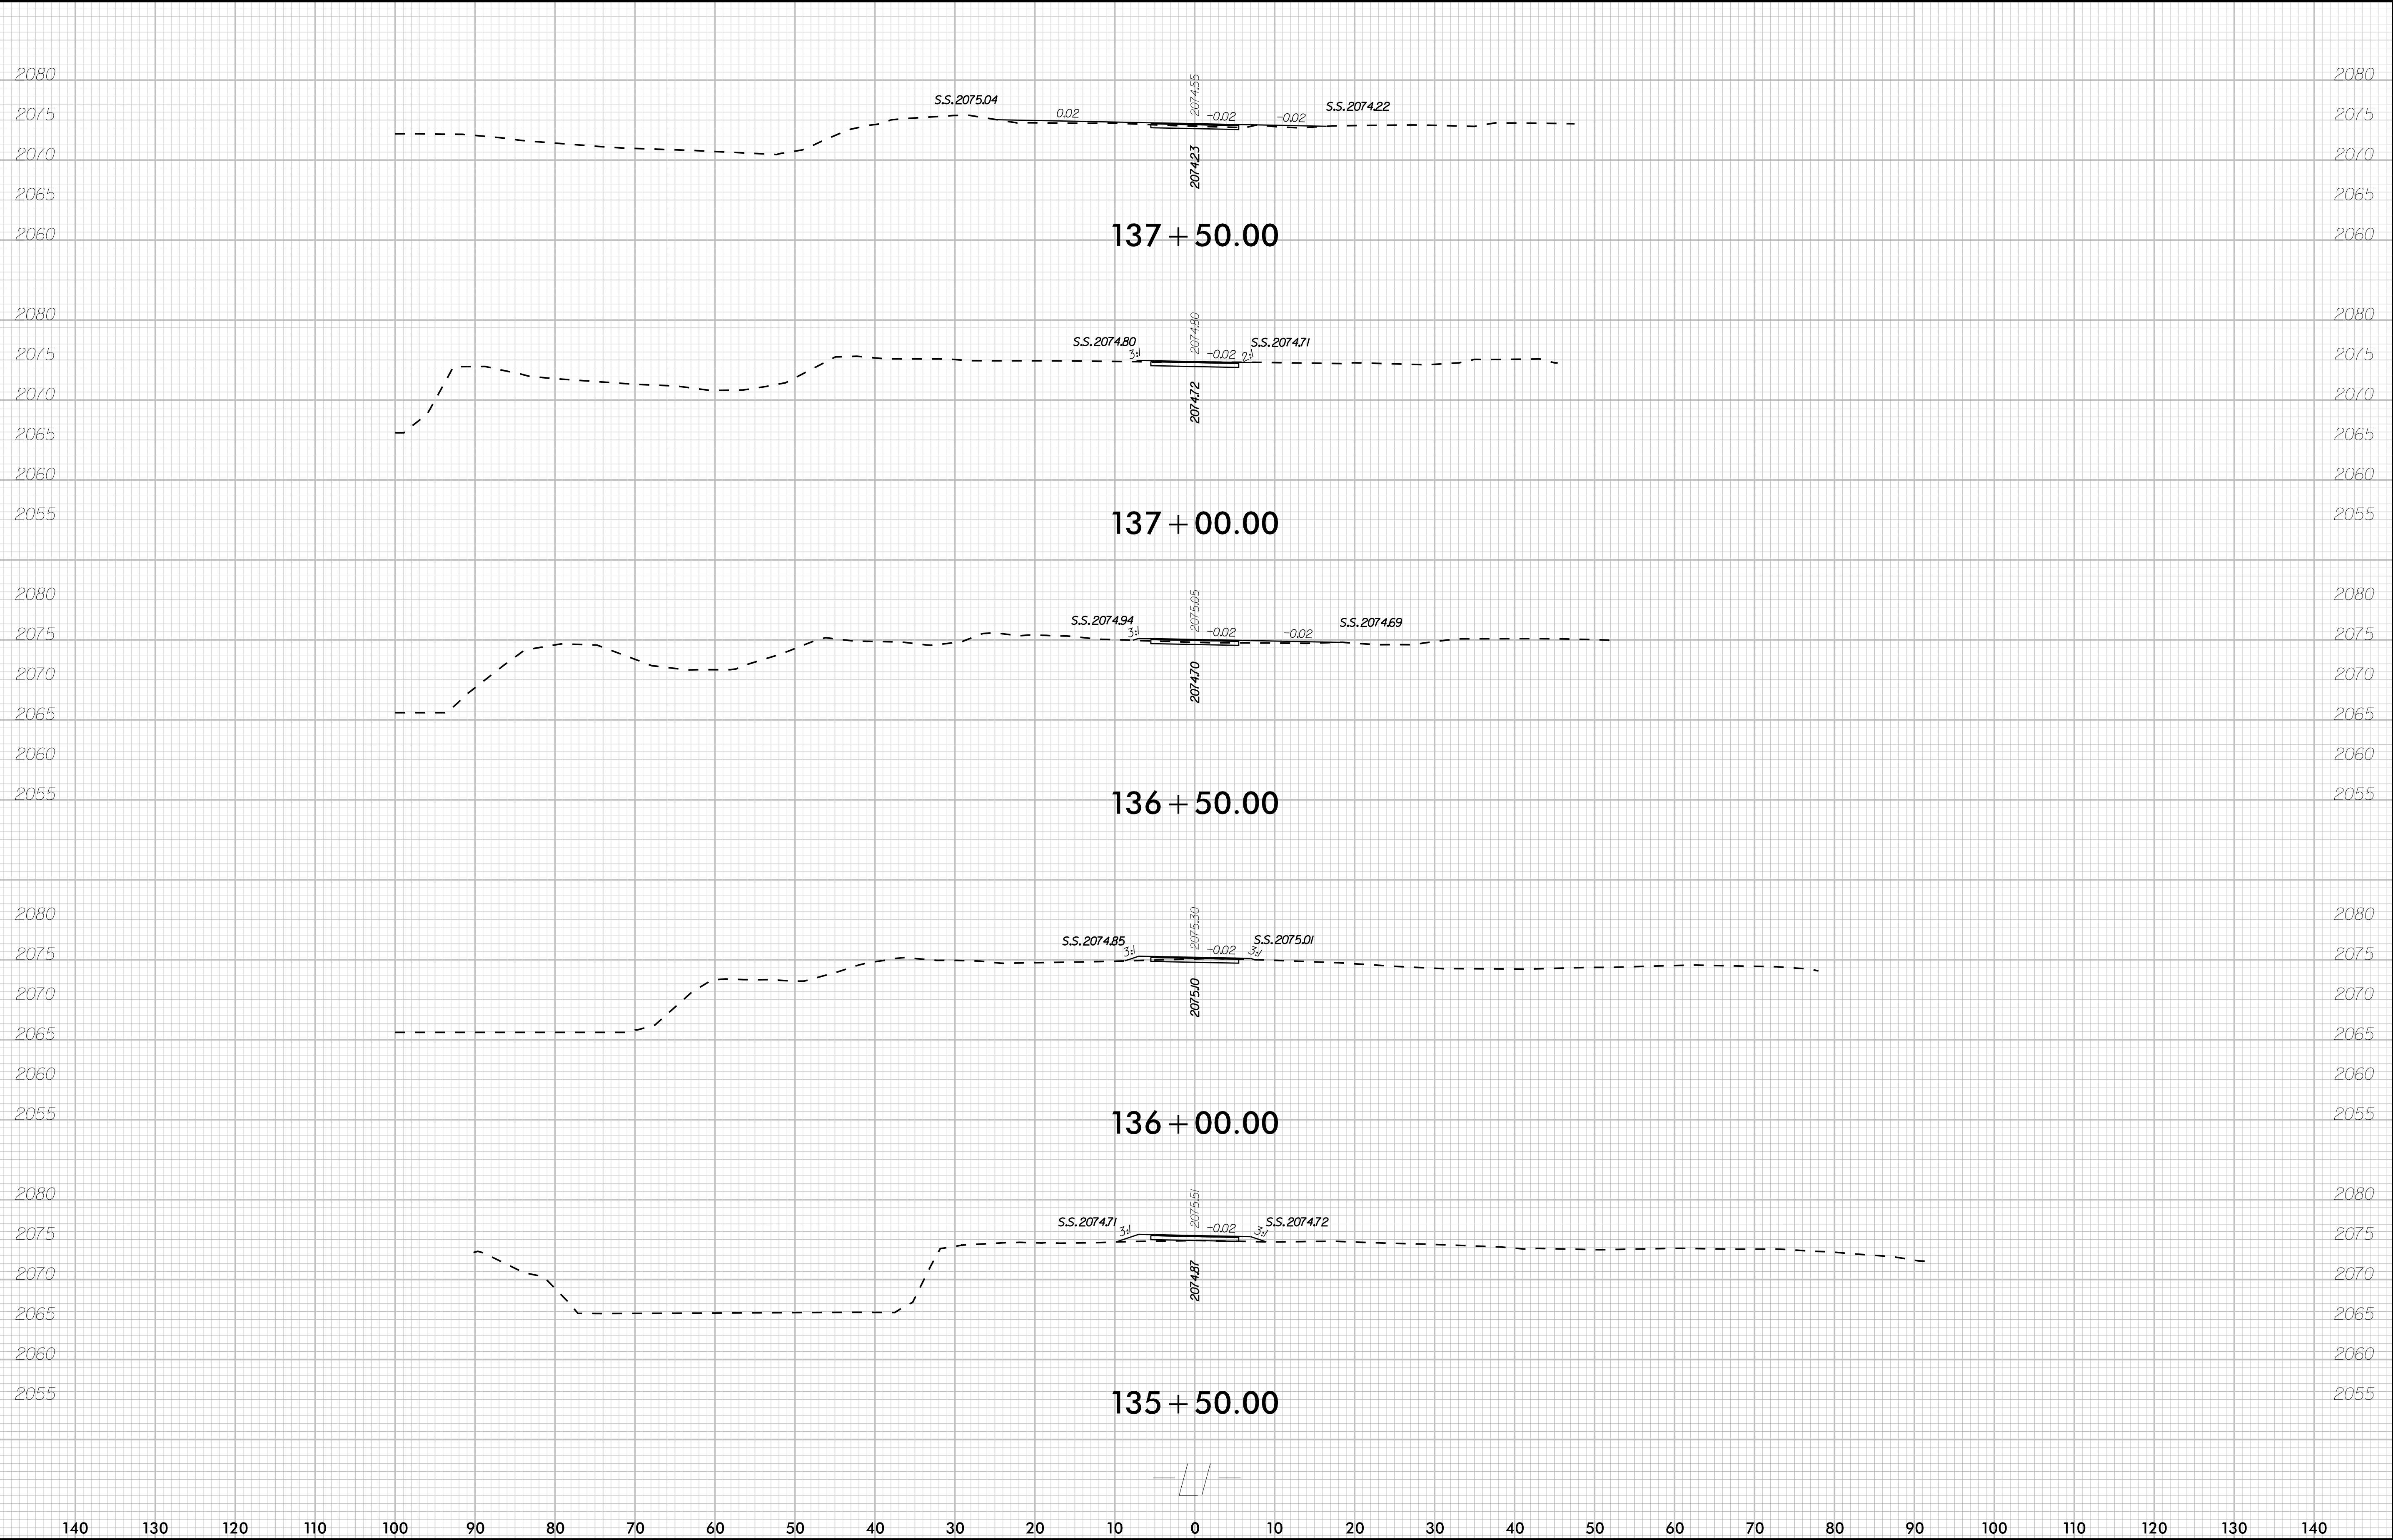

<div>REV. No.1</div> <div>REVISIONs</div>			<div>DATEs</div> <div>DRAWN BYs</div> <div>CHECKED BYs</div>			<div>PREPARED IN THE OFFICE OF:</div> <div>Kimley»Horn</div> <div>NC LICENSE #F-0102 200 S TRYON ST, SUITE 200 CHARLOTTE, NORTH CAROLINA 28202 PHONE: (704) 333-3131</div> <div>© 2025</div>			<div>GREENWAY</div> <div>CROSS SECTIONS</div>			<div></div> <div></div>			<div>PROJECT:</div> <div>CLEAR CREEK GREENWAY</div>		
									<div>JOB NUMBER:</div> <div>015574013</div>			<div>SHEET NUMBER:</div> <div>X-29</div>					