

**This electronic collection of documents is provided
for the convenience of the user
and is Not a Certified Document –**

**The documents contained herein were originally issued
and sealed by the individuals whose names and license
numbers appear on each page, on the dates appearing
with their signature on that page.**

**This file or an individual page
shall not be considered a certified document.**

8/17/99

PROJECT REFERENCE NO.	SHEET NO.
SM-6114C	X-1A

STATE OF NORTH CAROLINA
 DIVISION OF HIGHWAYS

HENDERSON COUNTY
SM-6114C

INDEX OF SHEETS

DESCRIPTION	SHEET NO.
INDEX OF SHEETS & CROSS-SECTION SUMMARY	X-1A
-L-	X-1
-Y-	X-2 TO X-3


150 140 130 120 110 100 90 80 70 60 50 40 30 20 10 0 10 20 30 40 50 60 70 80 90

0	5	10	PROJ. REFERENCE NO.	SHEET NO.
█	█	█	SM-6114C	X-1
100	110	120	130	140
150				

END CONSTRUCTION -L- STA. 12 + 88.30

2130 2130

2120 2120

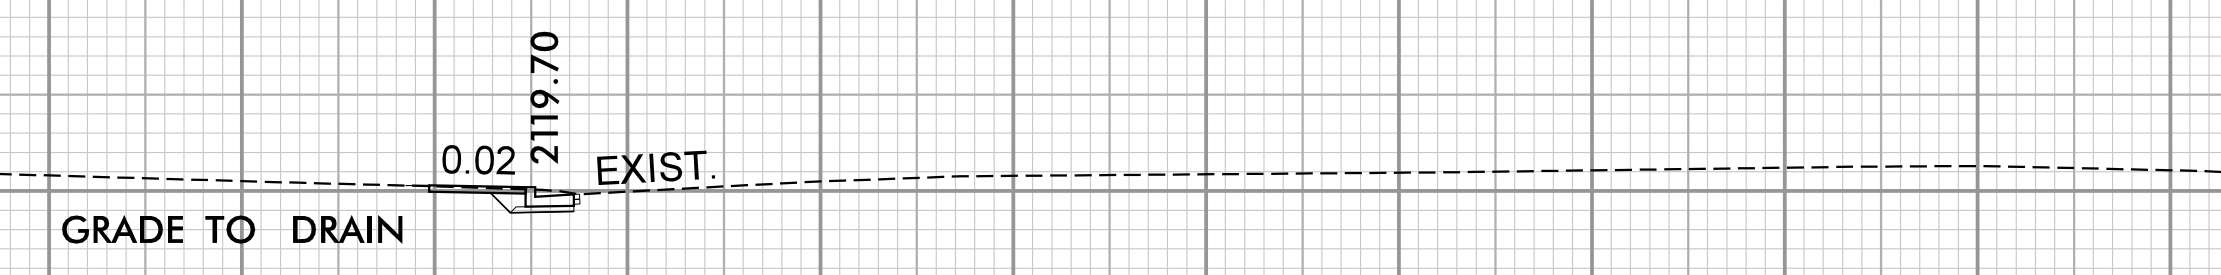


2110 2110

12 + 88.30

2130 2130


2120 2120

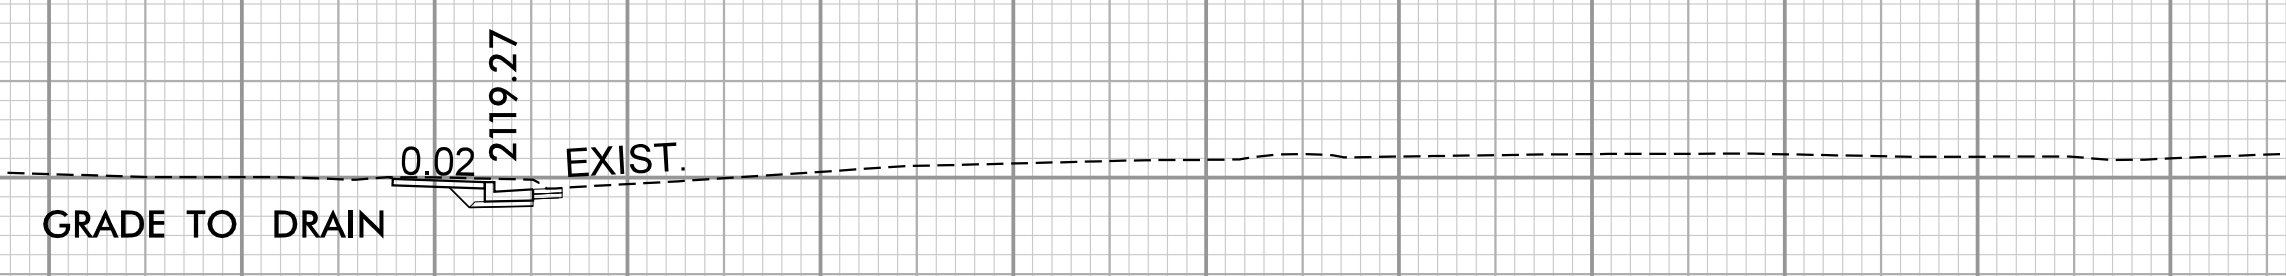

2110 2110


12 + 50.00

BEGIN CONSTRUCTION -L- STA. 12 + 37.80

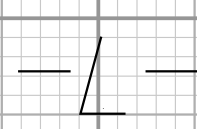

150 140 130 120 110 100 90 80 70 60 50 40 30 20 10 0 10 20 30 40 50 60 70 80 90 100 110 120 130 140 150

8/29/2022 3:04:04 PM
C:\Roadway\XSV\47849_rdu_xsc.dgn
User:icphipot

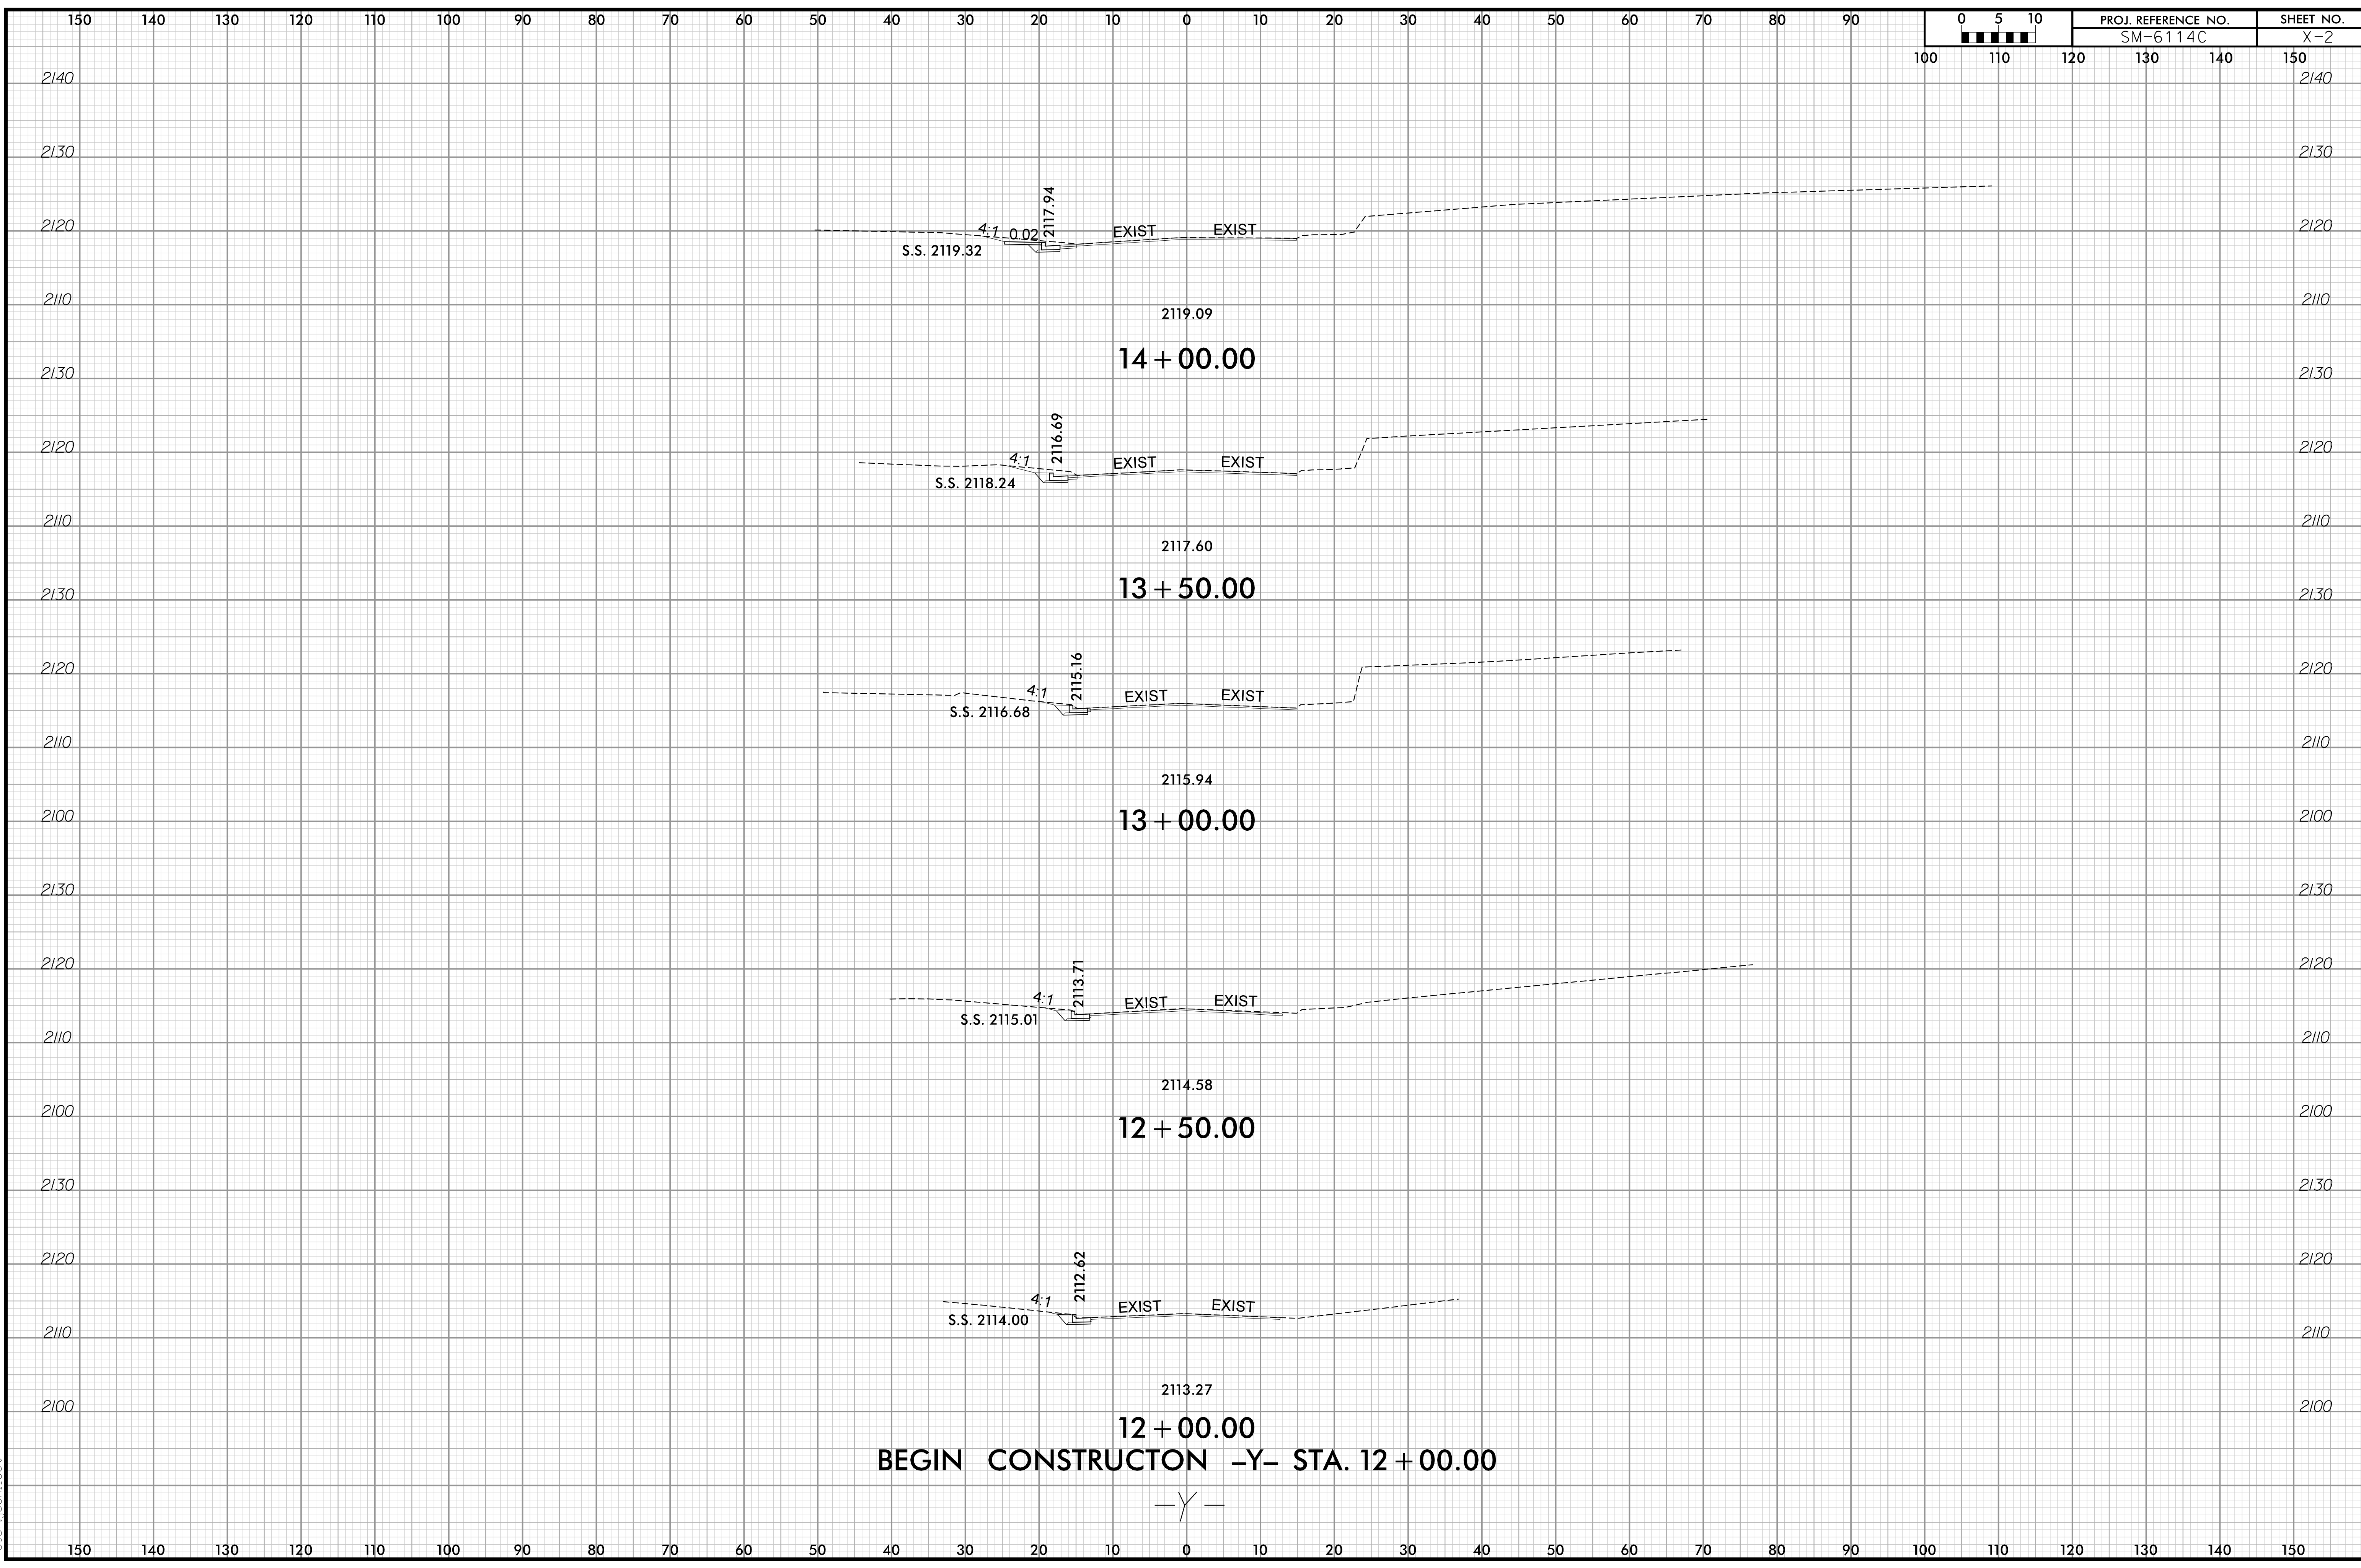


0	5	10	PROJ. REFERENCE NO.	SHEET NO.
[Scale bar]			SM-6114C	X-2

1/10/2023 10:56:31 AM
 \\P001\work\2023\17849_rdu_XSC.dgn
 User:icphipot

BEGIN CONSTRUCTION -Y- STA. 12 + 00.00

-Y-

END CONSTRUCTION -Y- STA. 15 + 97.32

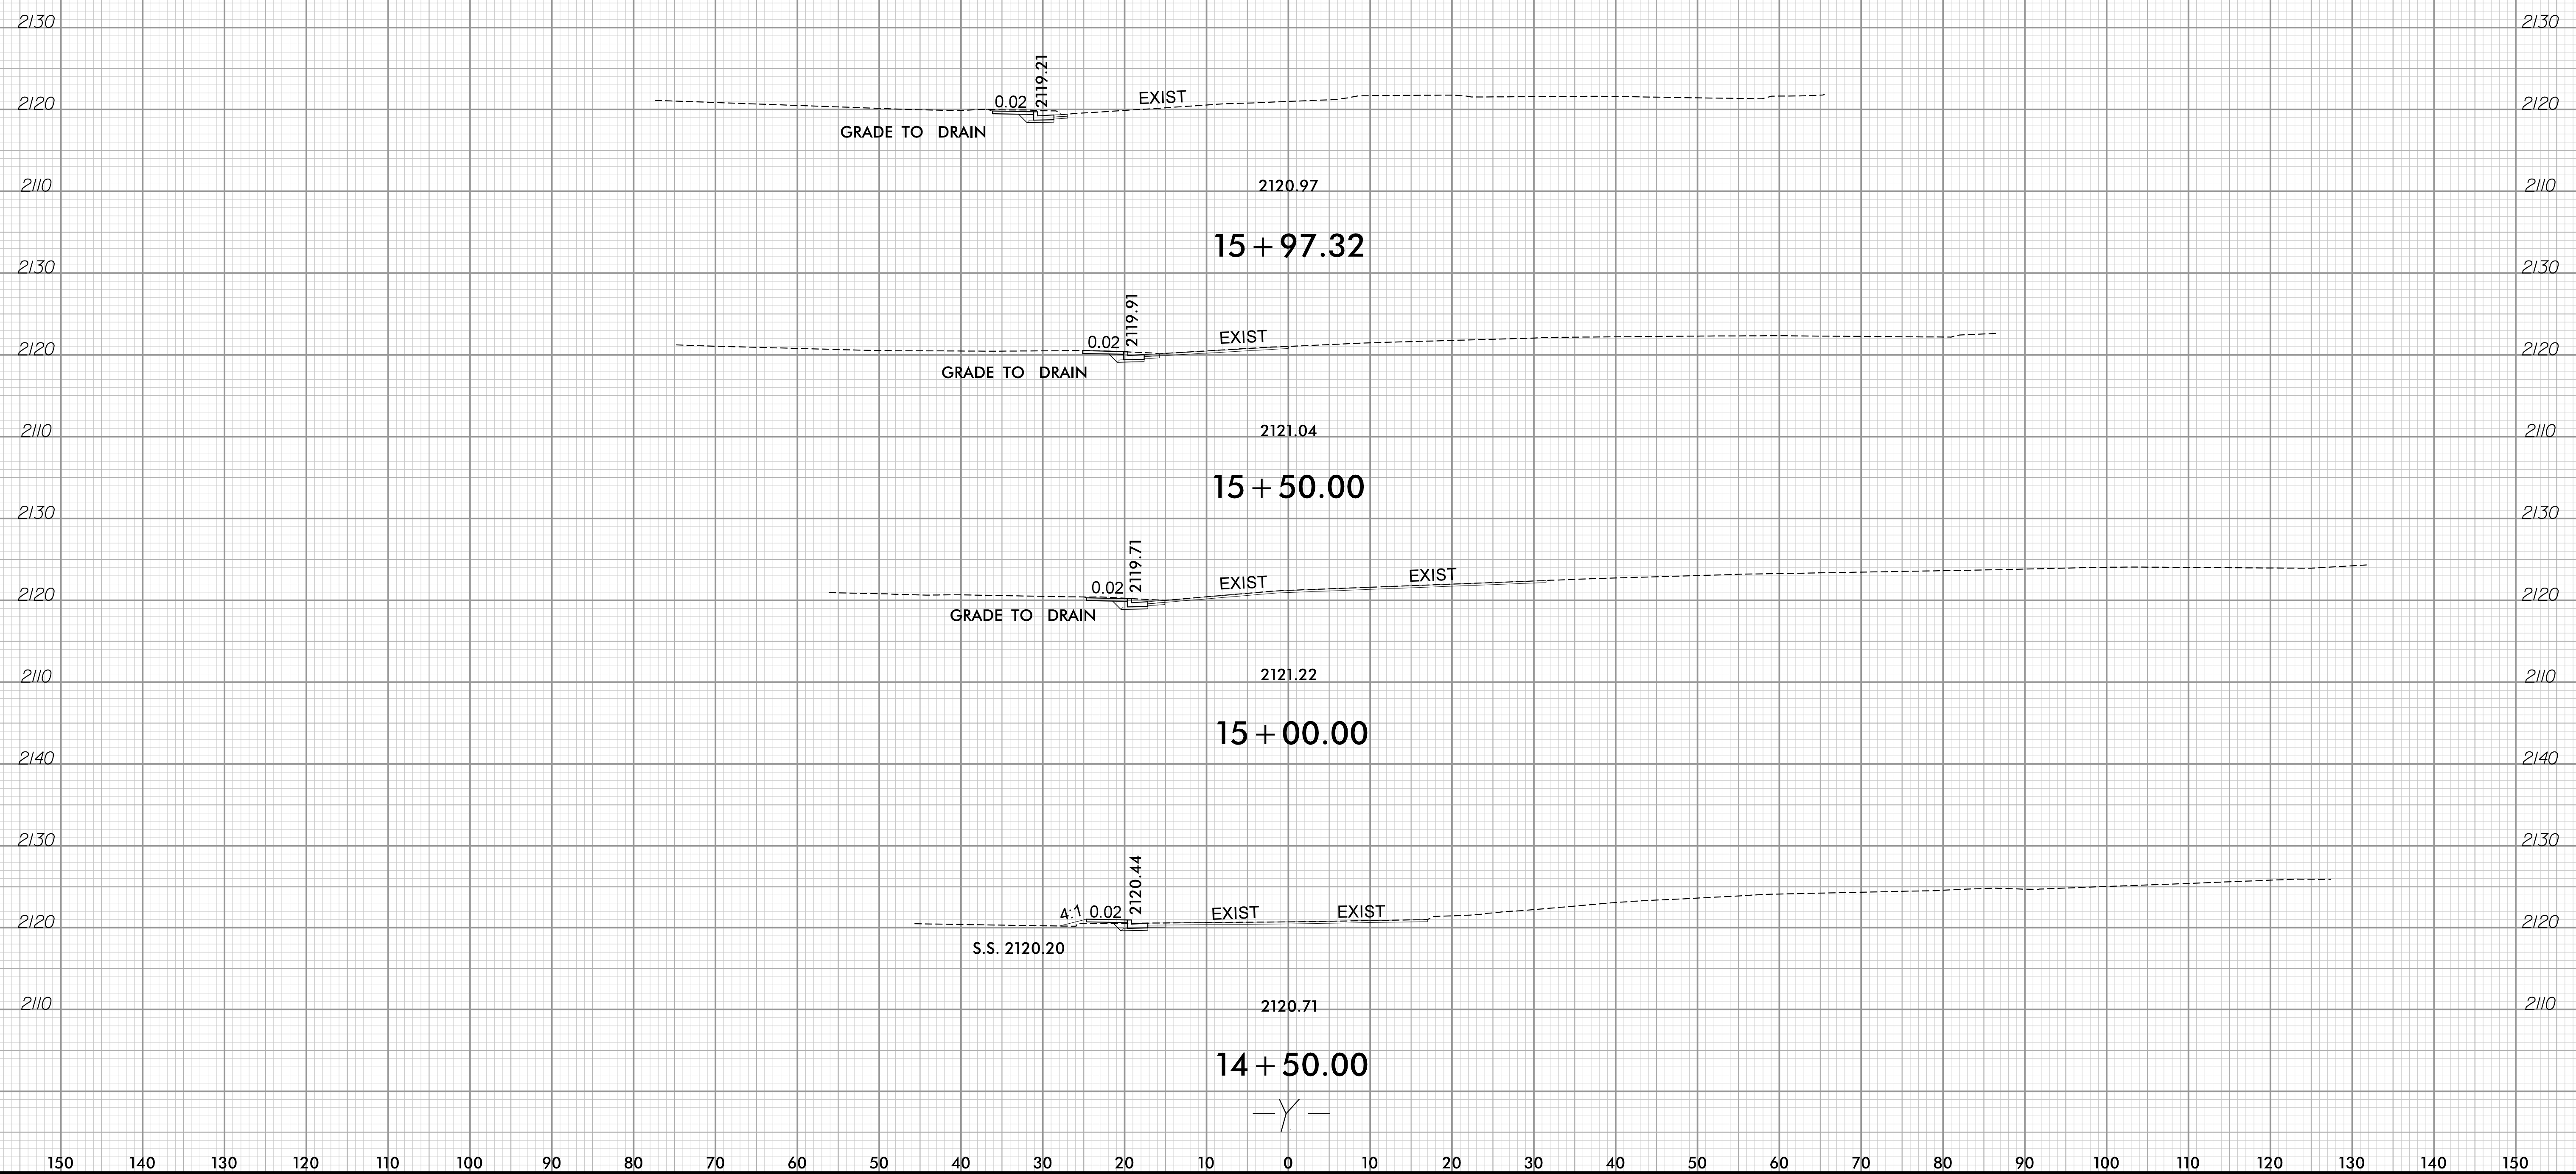

8/29/2022 3:00:33 PM
C:\Roadway\XSV\47849_rdu_xsc.dgn
User:icphipot