


PLOT DRIVER: NCDOT_color_eng_50.plt,bak PENTABLE: NCDOT_1cp.tbl
USER: CVENIGALLA DATE: 12/10/2025 TIME: 8:56:31 AM
FILE: pw:\pwhdr\useas01\HDR_US_East_01\Documents\3322\10415131\6.0_CAD_BITMAP\6.2_WIP\Traffic\TrafficControl\TCP\BPI4.R024_M01_DSN

REVISIONS

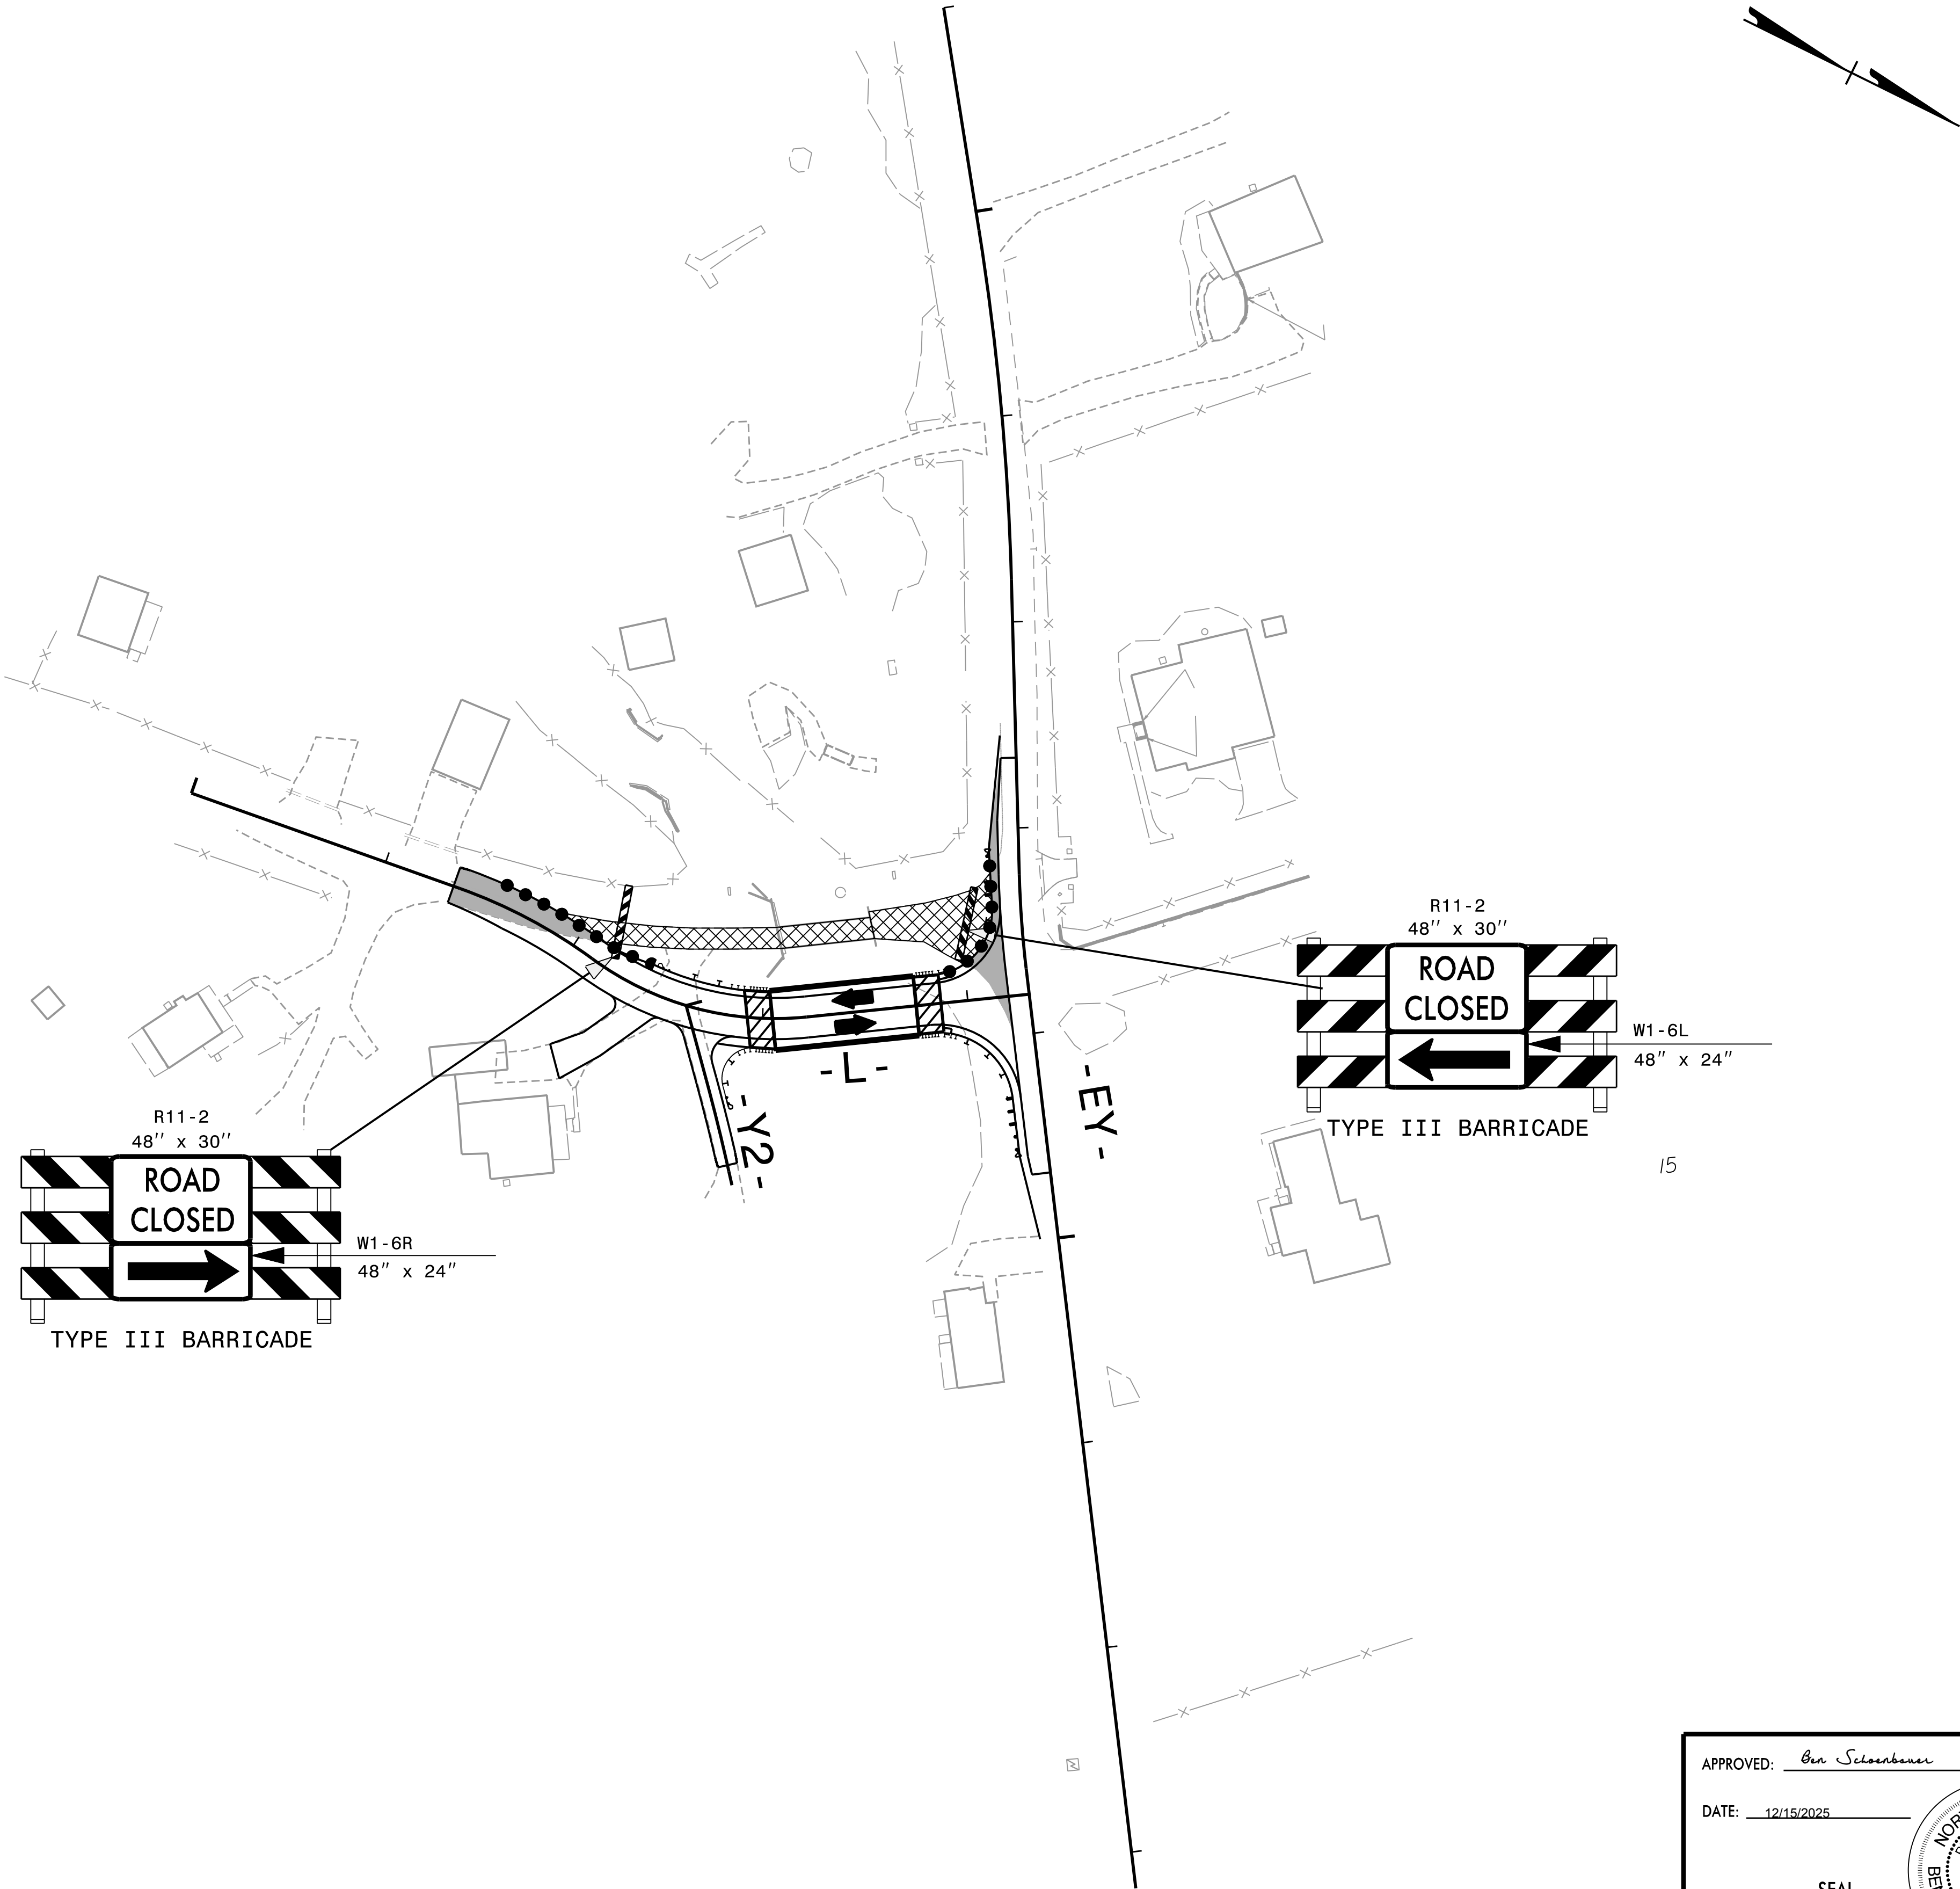


APPROVED: Ben Schoenbauer

DATE: 12/15/2025

SEAL

DOCUMENT NOT CONSIDERED FINAL
UNLESS ALL SIGNATURES COMPLETED

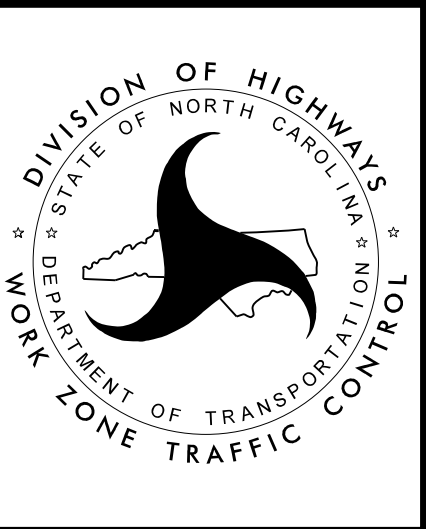

PHASE 2

PROJ. REFERENCE NO.	SHEET NO.
DF18314.2044195	TMP-3

HDR Engineering, Inc. of the Carolinas
555 Fayetteville St, Suite 900, Raleigh, N.C. 27601
N.C.B.E.L.S. License Number: F-0116