
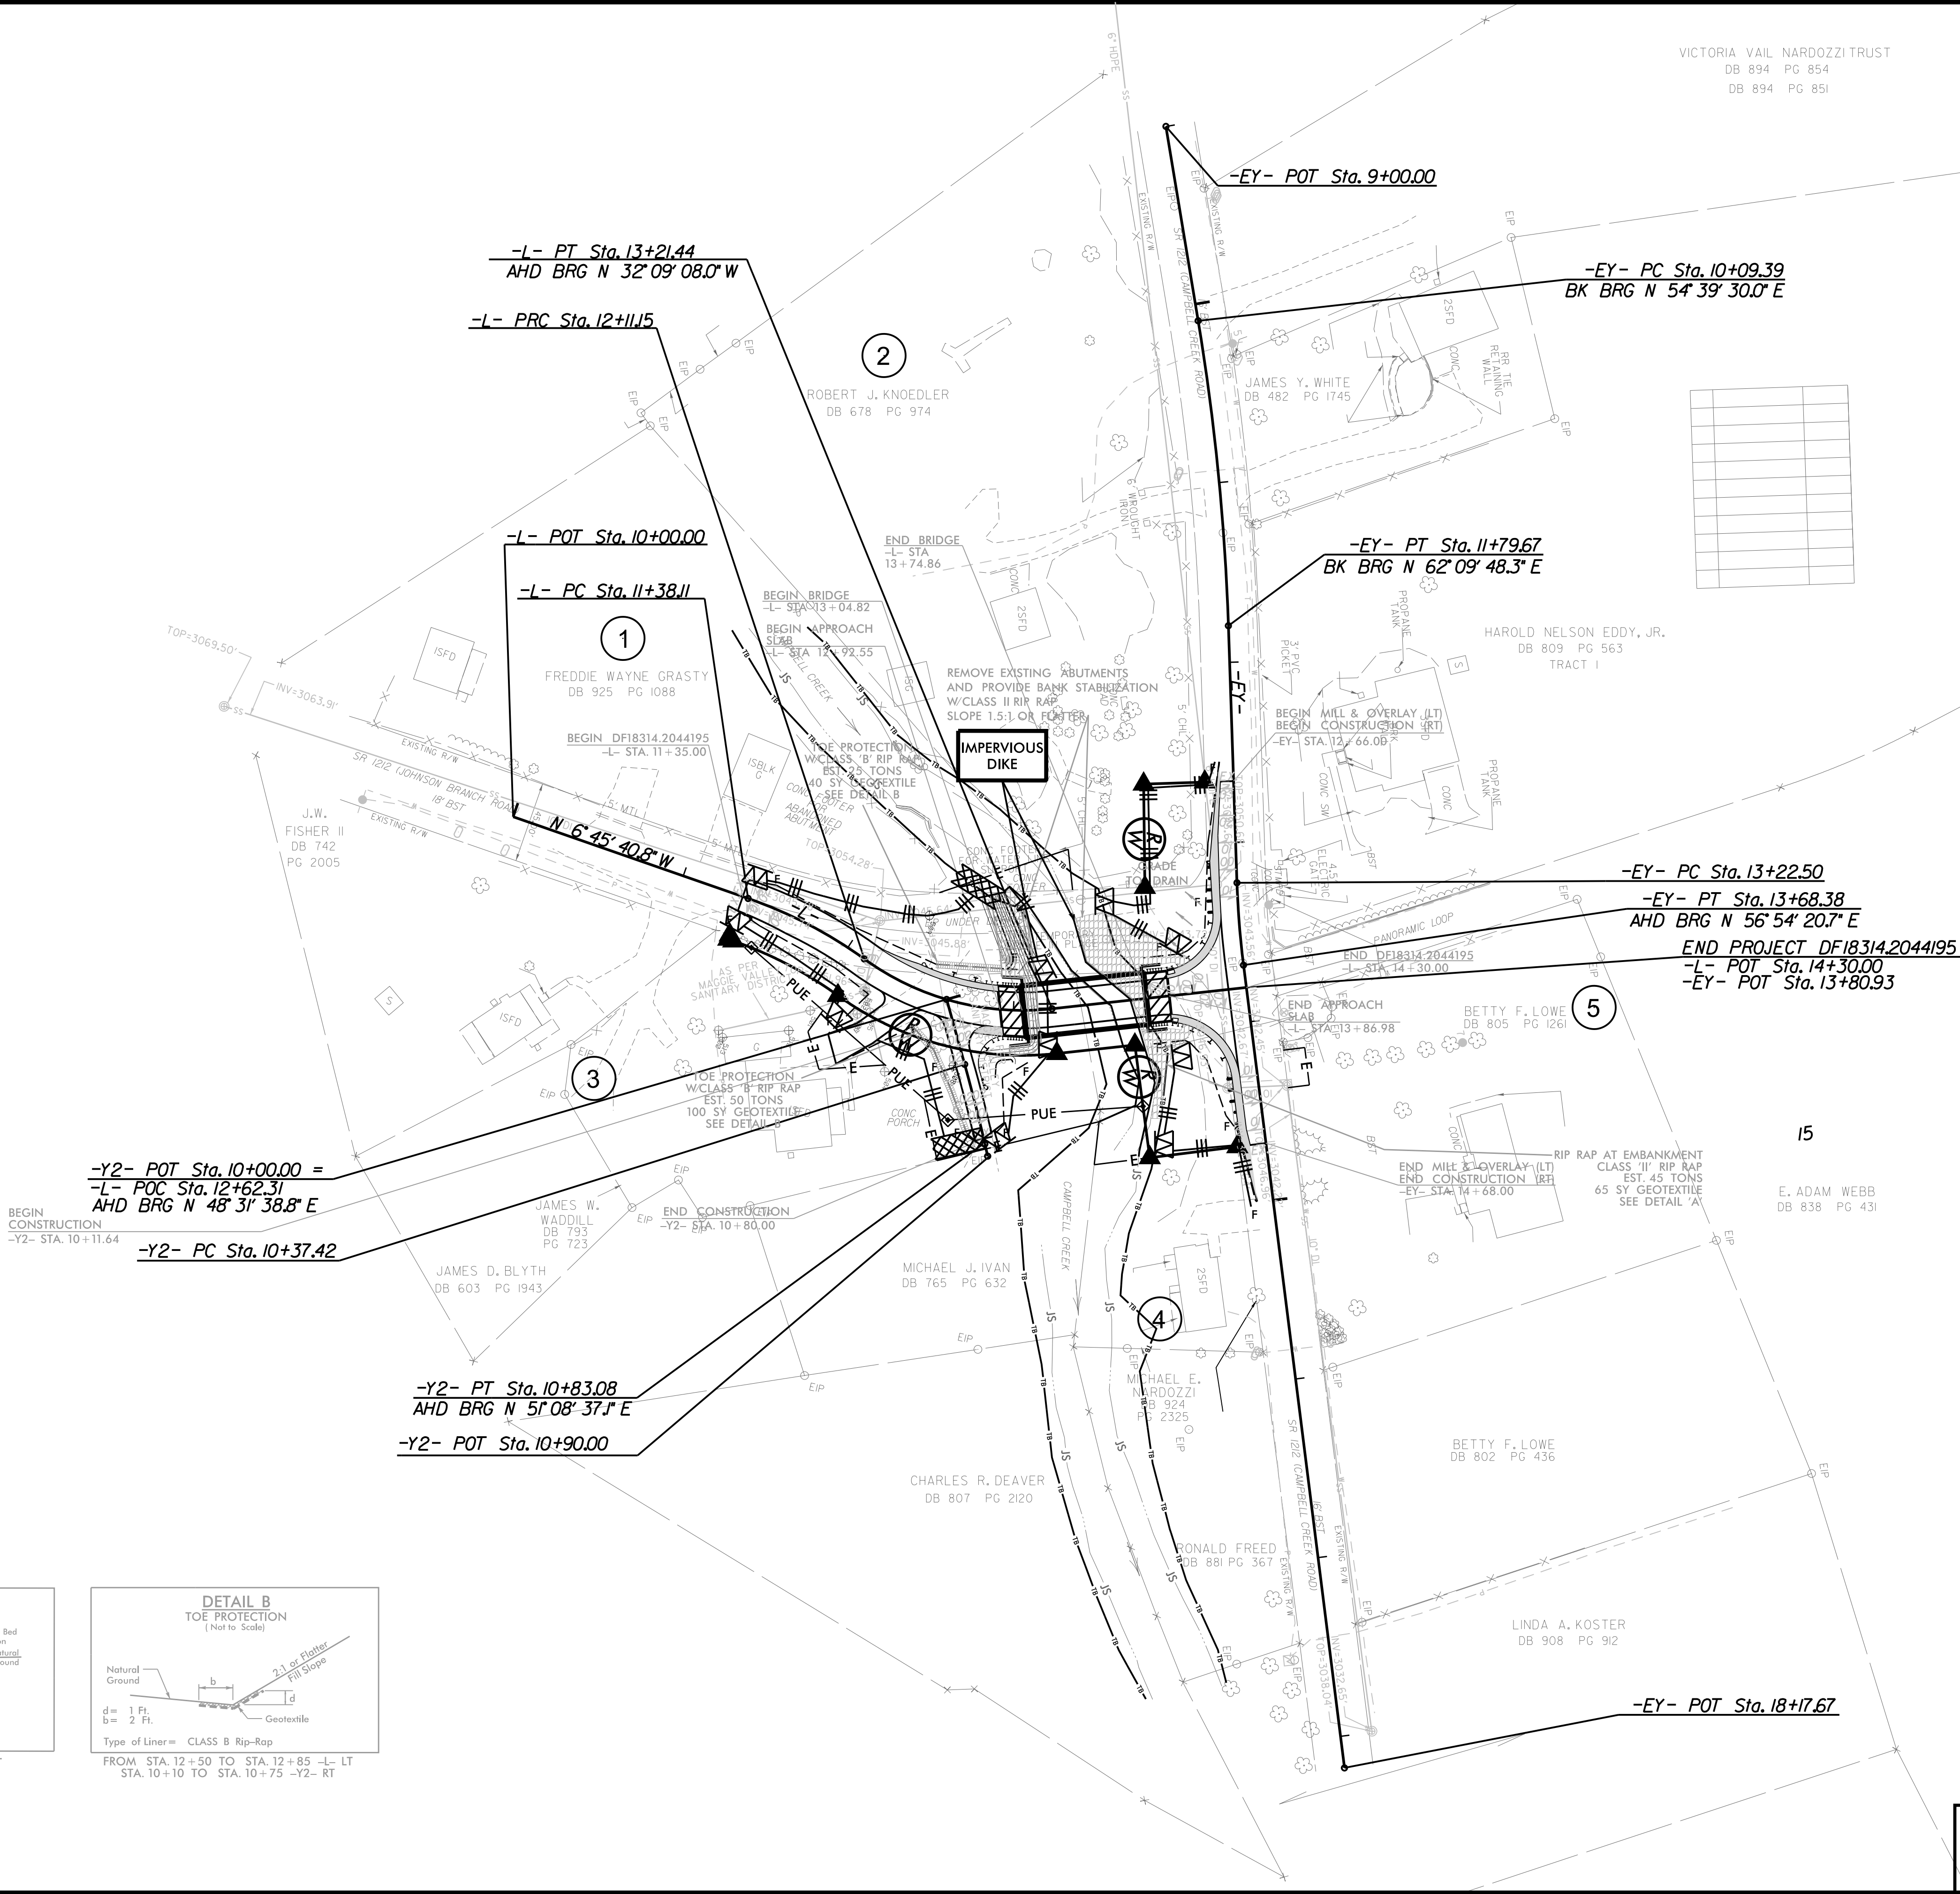
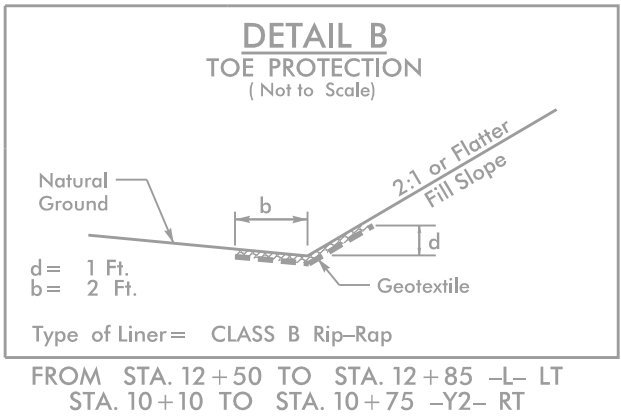


PLOT DRIVER: NCDOT\_color\_eng\_50.plt  
USER: DWAGNER  
FILE: \

DATE: 9/17/2025


PENTABLE: NCDOT\_EC\_FINAL\_BW.tbl  
TIME: 12:13:24 PM

REVISIONS

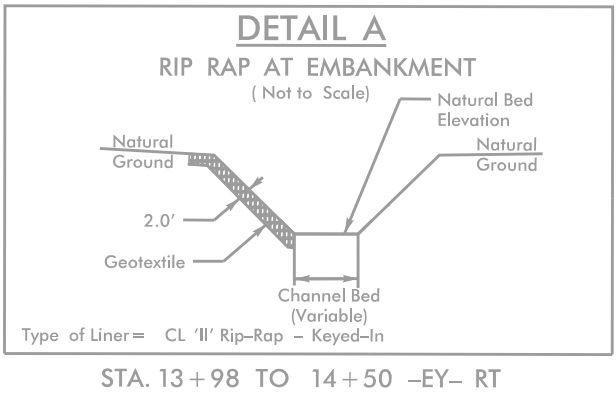

PROJECT REFERENCE NO.		SHEET NO.	
DF18314.2044195		EC-05/CONST.04	
RW SHEET NO.			
ROADWAY DESIGN ENGINEER		HYDRAULICS ENGINEER	

**HDR** HDR Engineering, Inc. of the Carolinas  
555 Fayetteville St, Suite 900 Raleigh, N.C. 27601  
N.C.B.E.L.S. License Number: F-01116

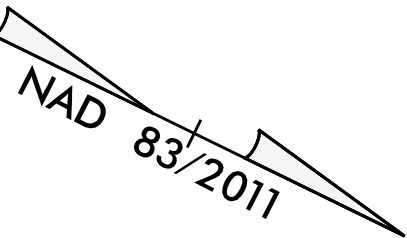

FOR -L-, -EY- AND -Y2- PROFILES SEE SHEET 5  
FOR STRUCTURE PLANS SEE SHEETS S-01 THRU S-17