

**This electronic collection of documents is provided  
for the convenience of the user  
and is Not a Certified Document –**

**The documents contained herein were originally issued  
and sealed by the individuals whose names and license  
numbers appear on each page, on the dates appearing  
with their signature on that page.**

**This file or an individual page  
shall not be considered a certified document.**

# DF18314.2044195 INDEX OF CROSS SECTIONS

LINE

SHEET NO.

-L-

X-1 - X-2

-EY-


X-3

-Y2-

X-4

6/23/16

0 5 10	PROJ. REFERENCE NO.	SHEET NO.
	DF18314.2044195	X-1

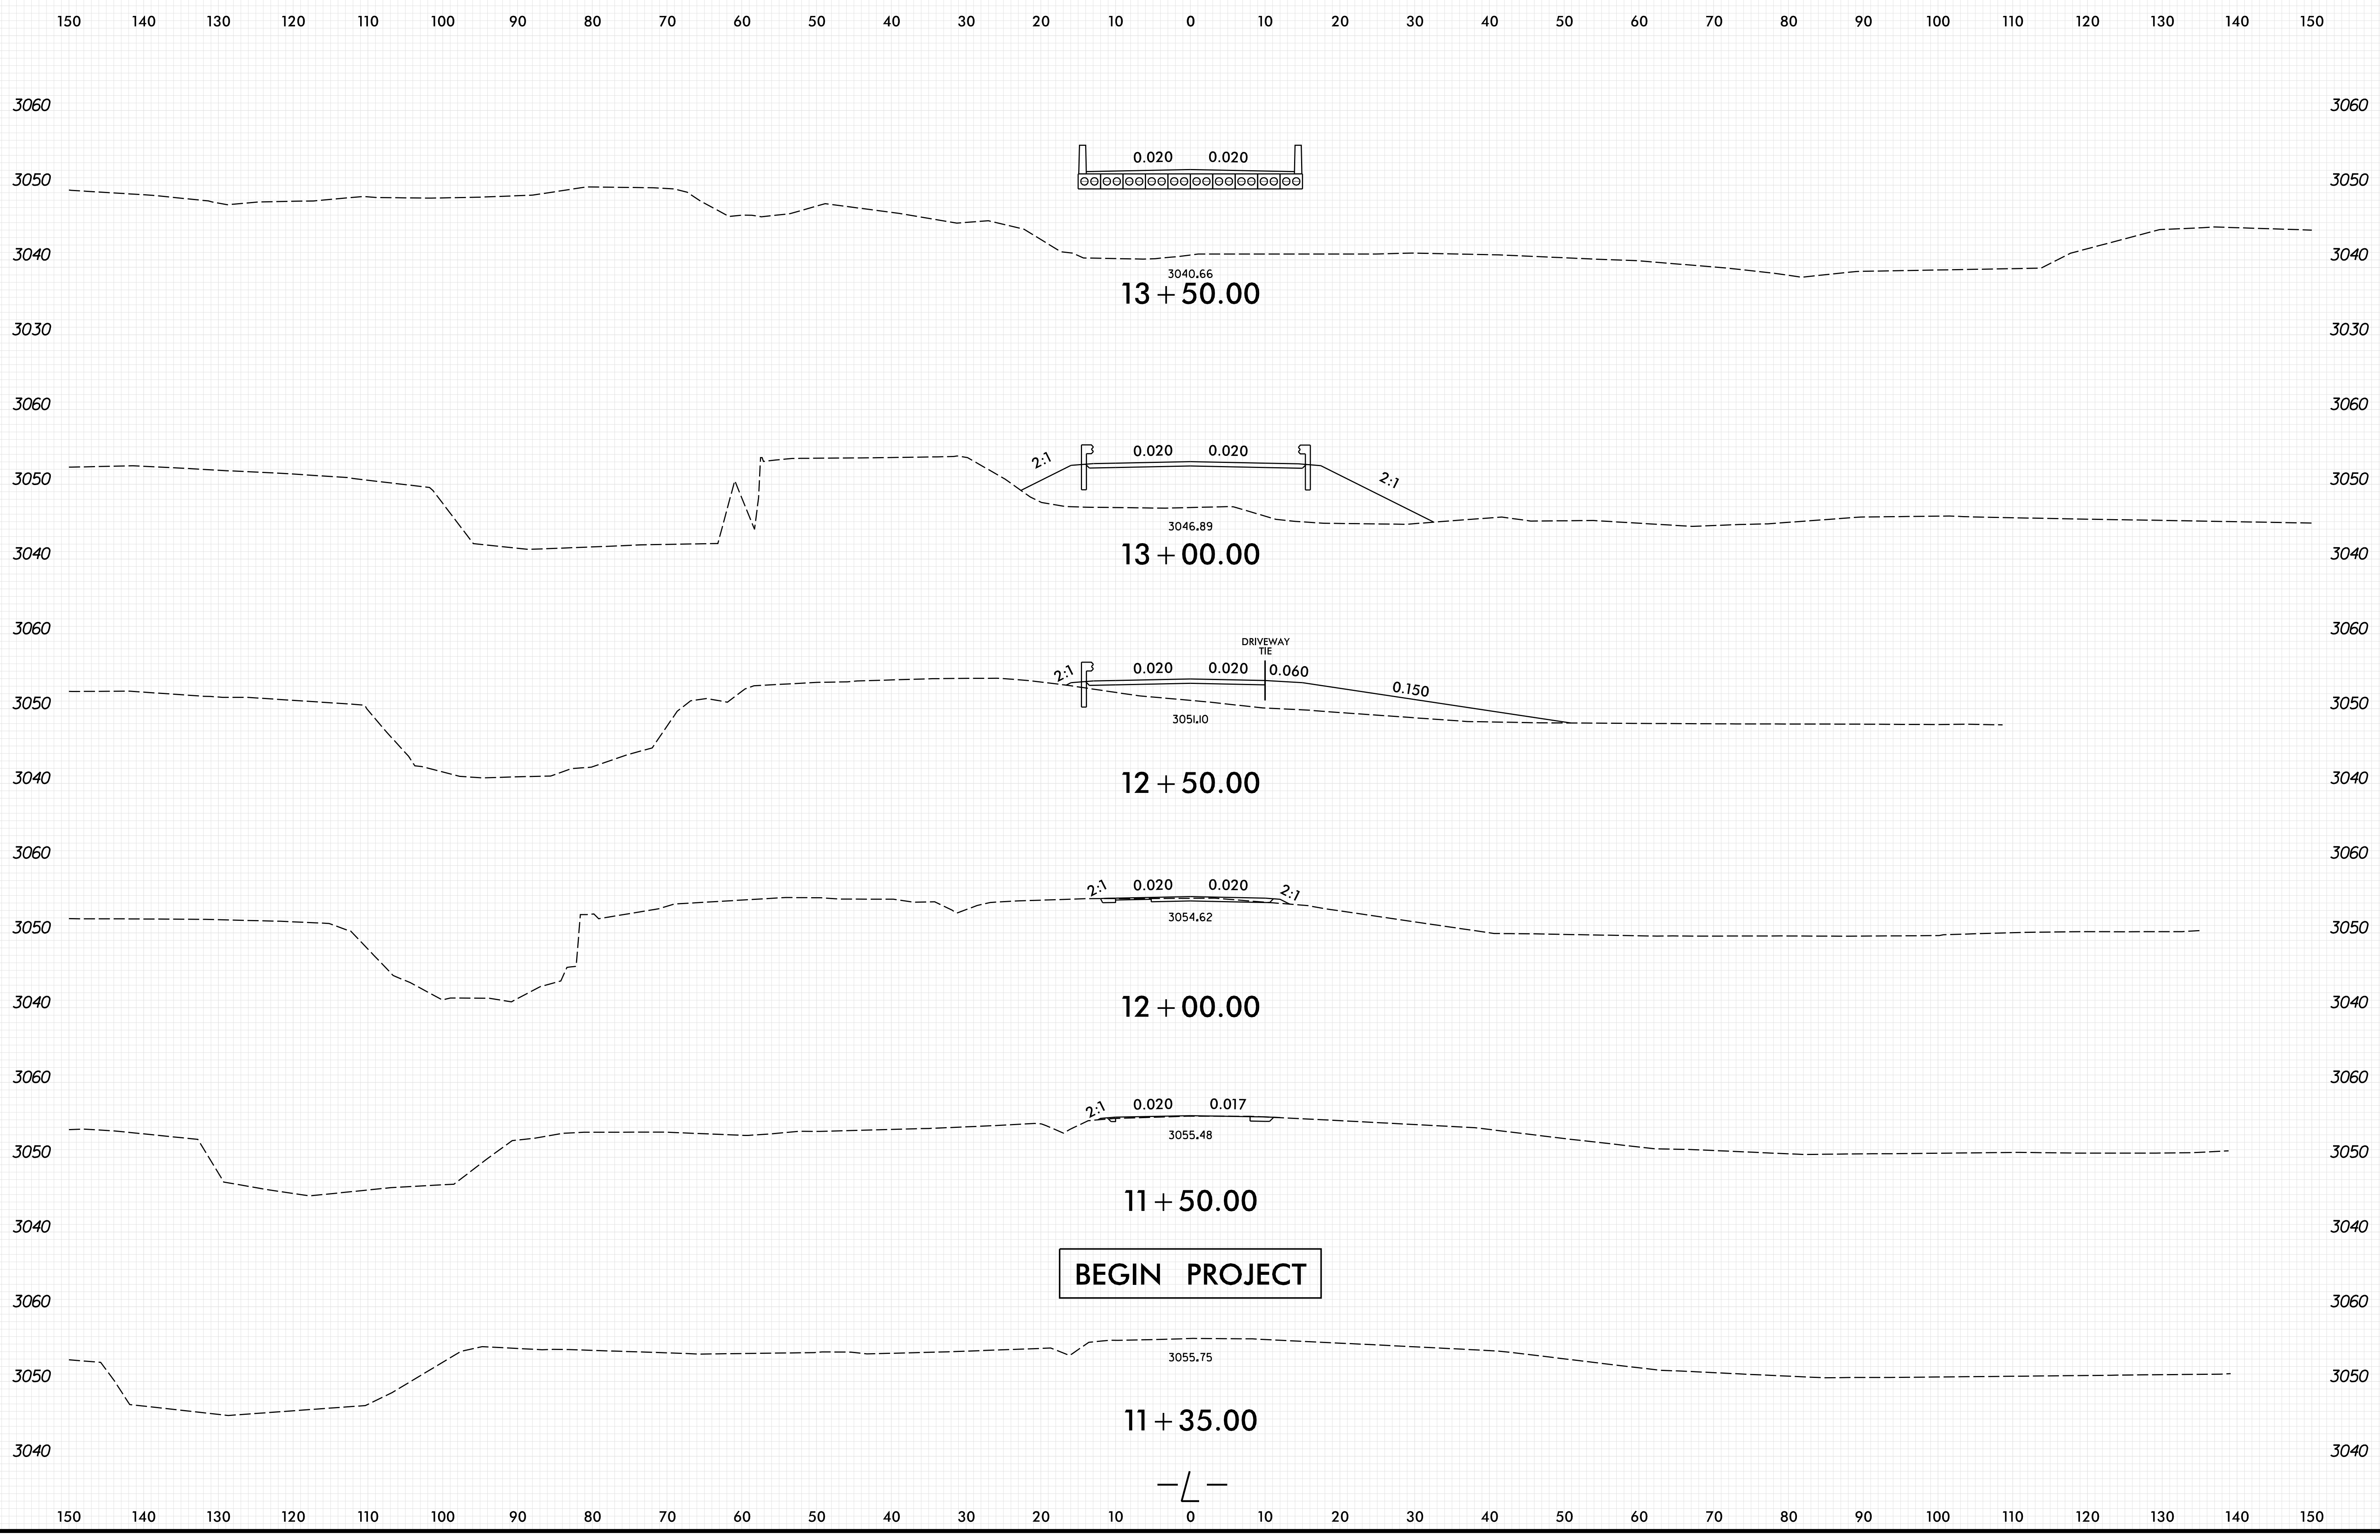


12/9/2025  
C:\Users\p\OneDrive\Documents\117336\BP14\_R024\_RDY\_XPL\_L.dgn  
2:52:07 PM

6/23/16

0 5 10	PROJ. REFERENCE NO.	SHEET NO.
	DF18314.2044195	X-2


150 140 130 120 110 100 90 80 70 60 50 40 30 20 10 0 10 20 30 40 50 60 70 80 90 100 110 120 130 140 150

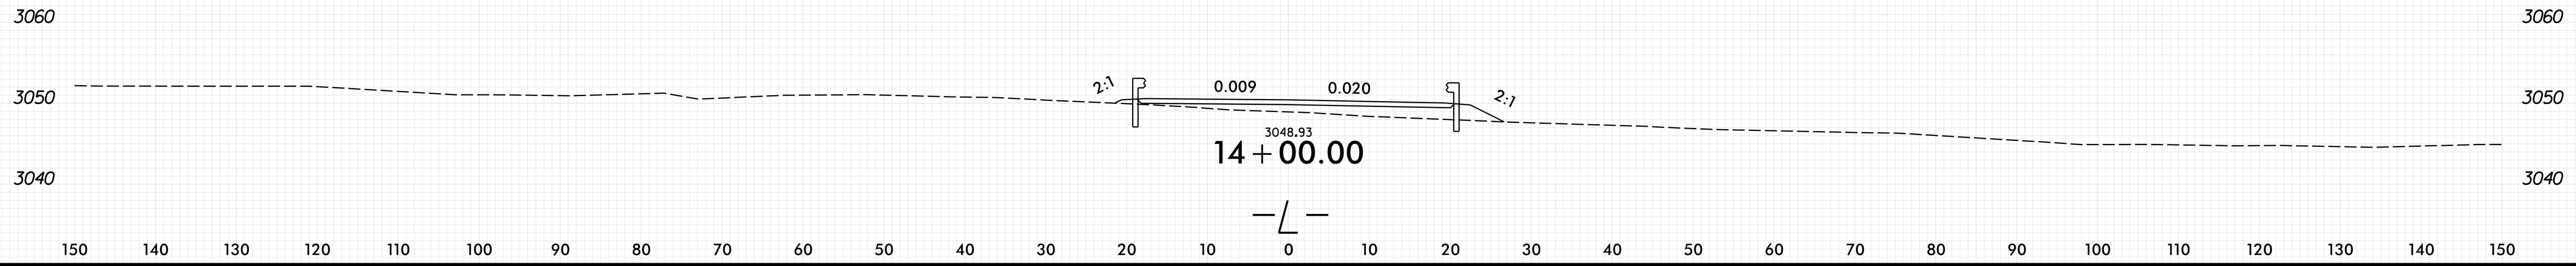

12/9/2025 2:52:03 PM C:\Users\ng\OneDrive\Documents\4117336\BP14.R024.RDY\_XPL.L.dgn

6/23/16

0 5 10	PROJ. REFERENCE NO.	SHEET NO.
	DF18314.2044195	X-3

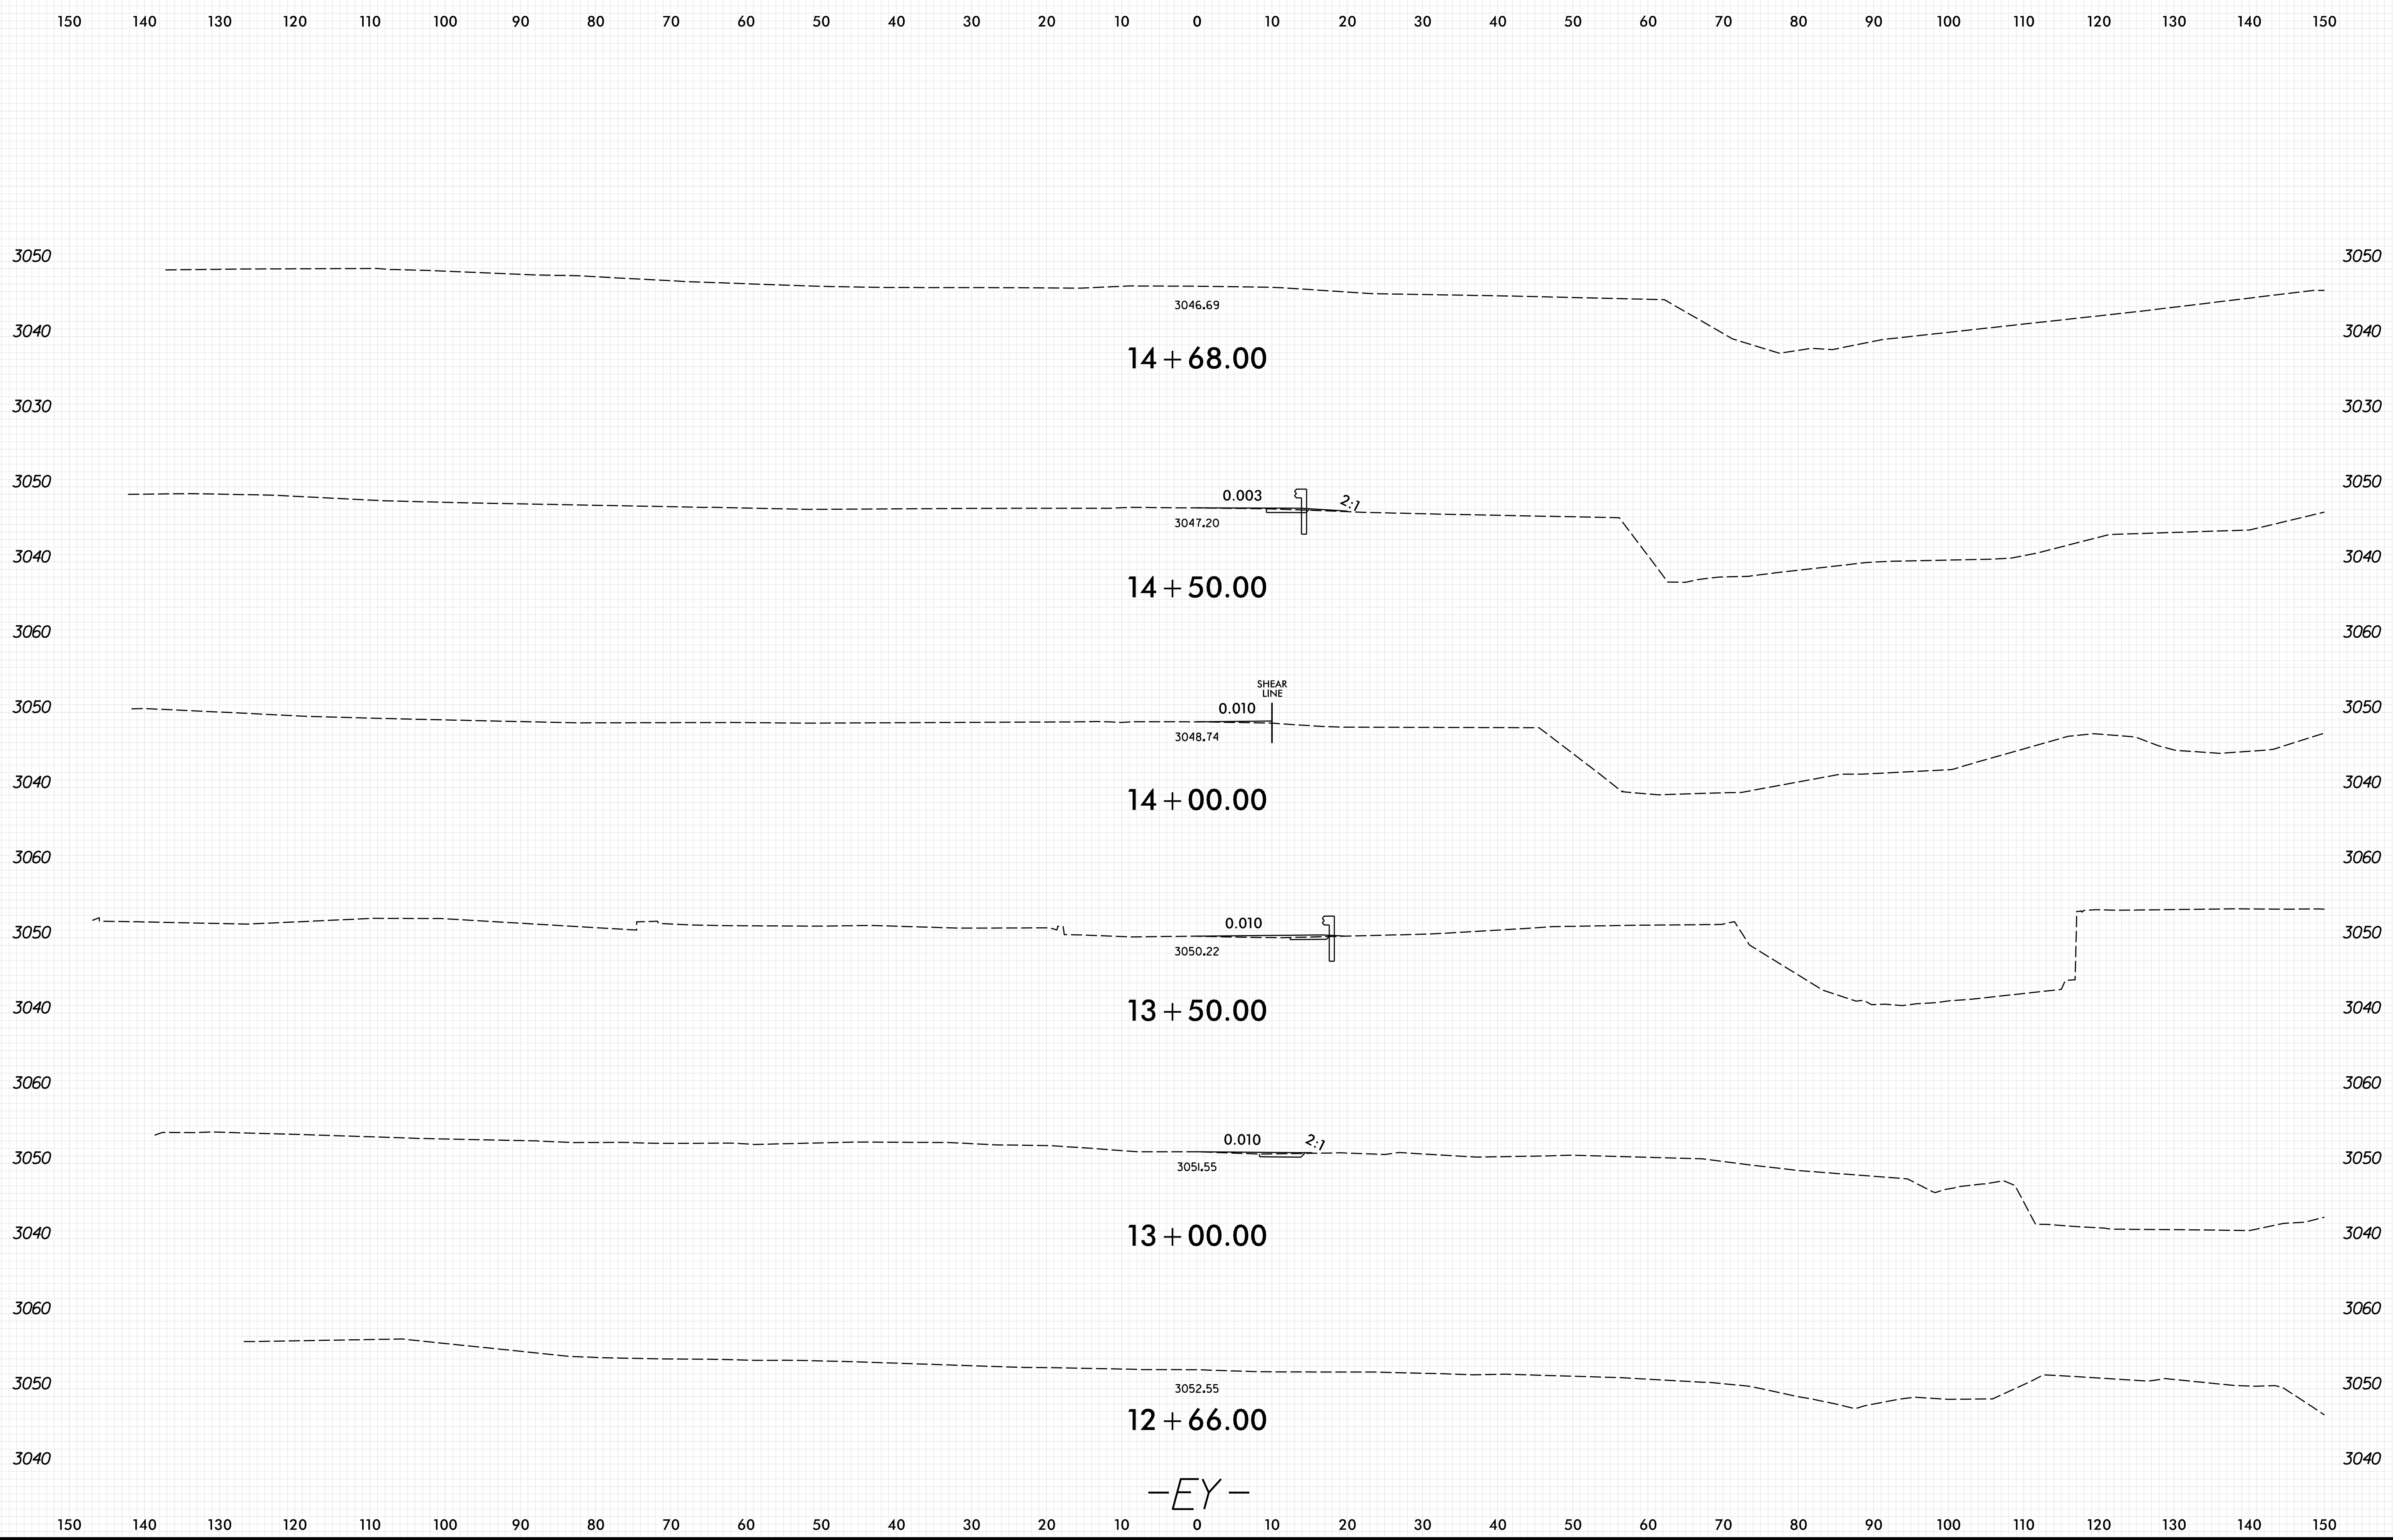

12/9/2025 2:52:15 PM C:\Users\j... \Desktop\14117336\BP14.R024\_RDY\_XPL\_EY.dgn

-EY-

