


TIP PROJECT: 18314.1044067

CONTRACT: DN01139

See Sheet 1A For Index of Sheets
See Sheet 1B for Conventional Symbols

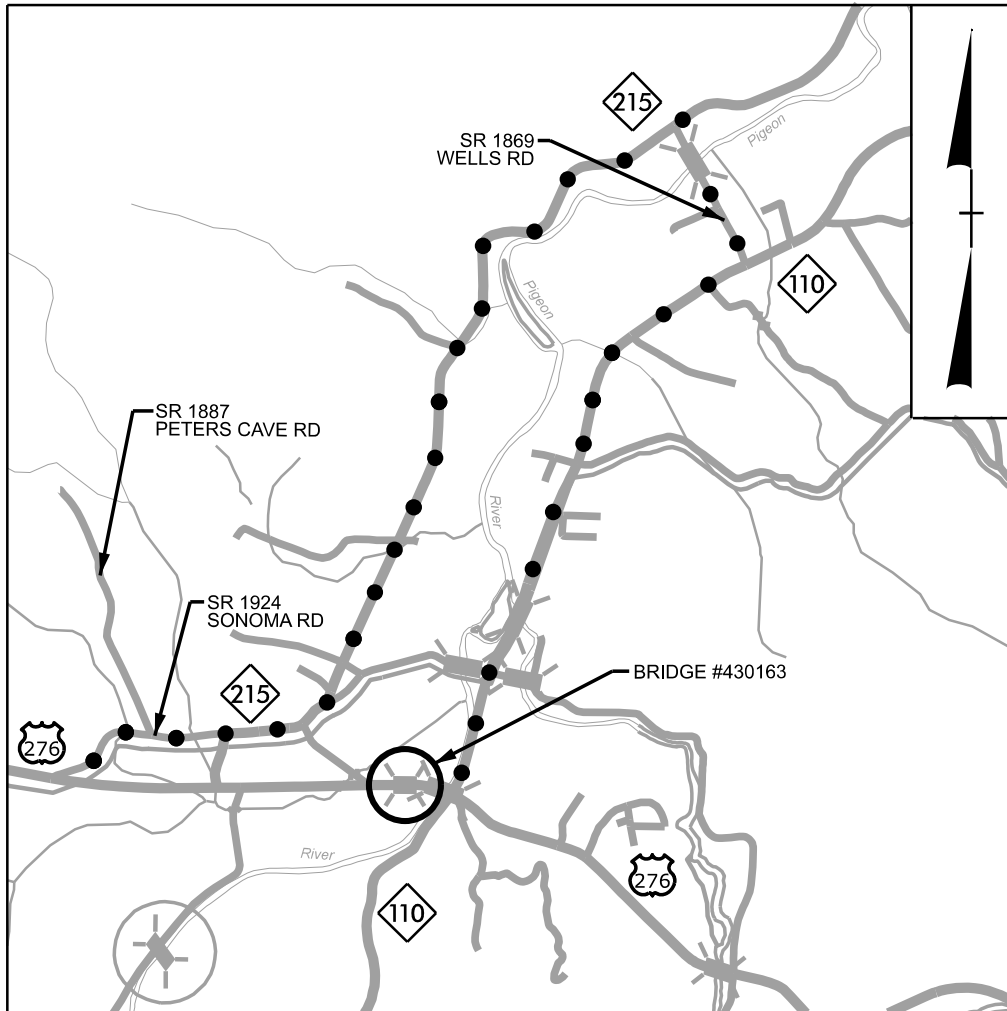

VICINITY MAP (NTS)

● — ● — ● — ● — DETOUR




STATE OF NORTH CAROLINA
DIVISION OF HIGHWAYS

HAYWOOD COUNTY

LOCATION: *BRIDGE NO. 430163 ON US 276 (PIGEON ROAD)
OVER WEST FORK PIGEON RIVER OVERFLOW*

TYPE OF WORK: *APPROACH FILL REPAIR. STEEL PILE REPAIR, APPROACH SLAB
REPLACEMENT, PAVING OF APPROACH ROADWAY*

STATE	STATE PROJECT REFERENCE NO.	SHEET NO.	TOTAL SHEETS
N.C.	18314.1044067	1	
STATE PROJ. NO.	F. A. PROJ. NO.	DESCRIPTION	

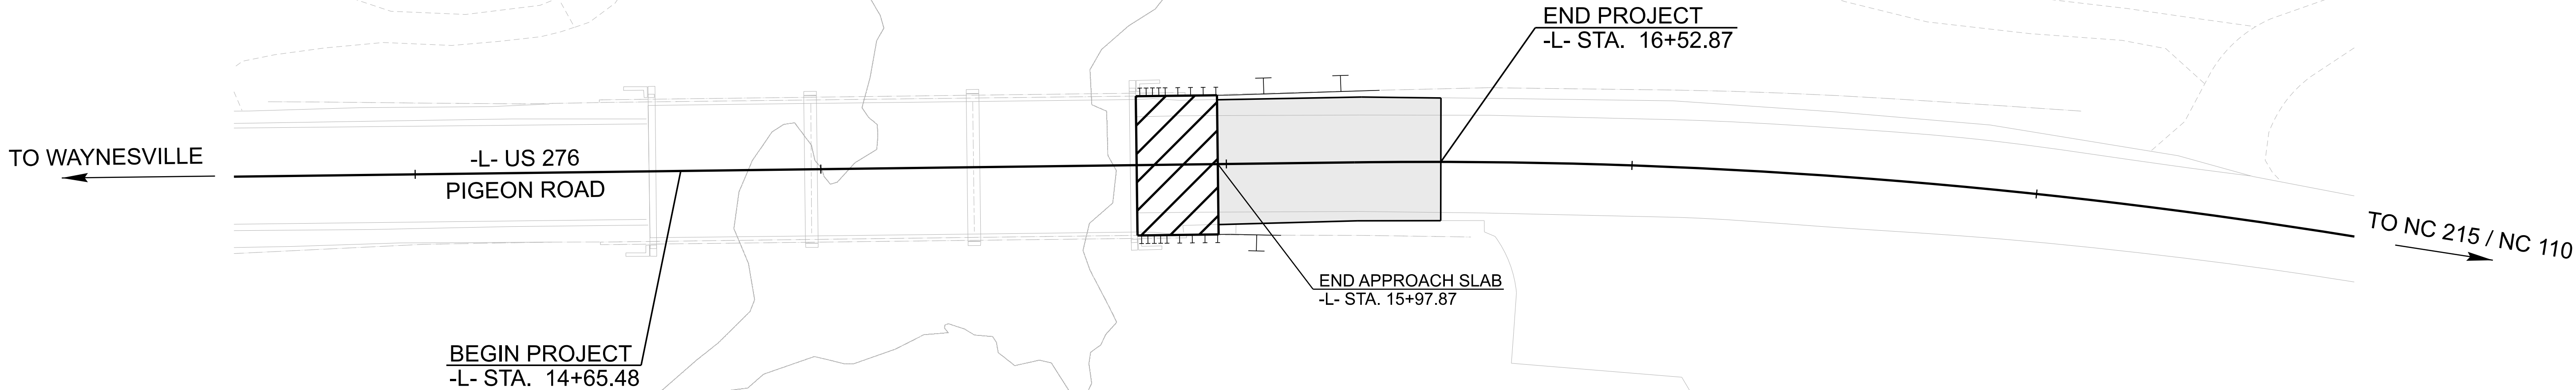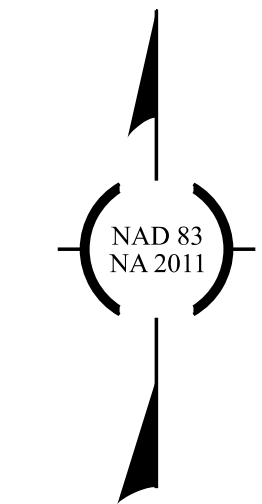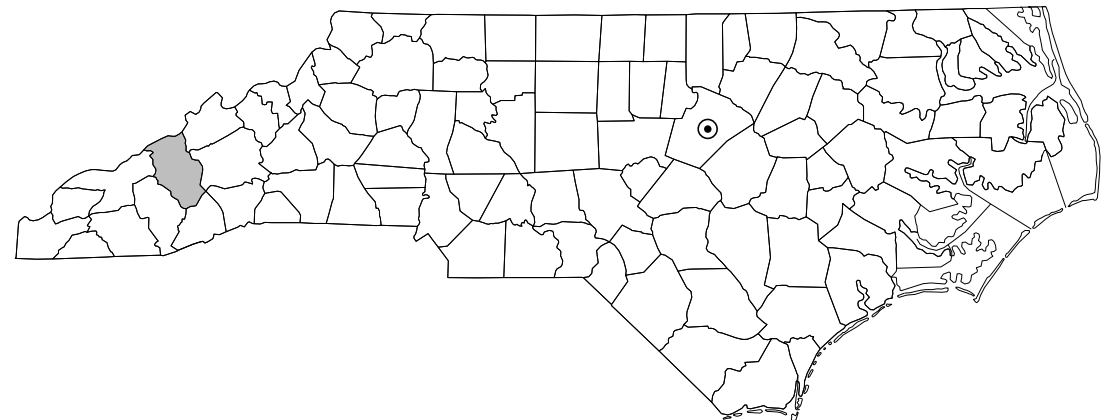

DOCUMENT NOT CONSIDERED FINAL
UNLESS ALL SIGNATURES COMPLETED

GRAPHIC SCALES



PLANS



PROFILE (HORIZONTAL)



PROFILE (VERTICAL)

DESIGN DATA

ADT 2022 = 6,200

DHV = N/A

D = N/A

T = N/A

V = 55 MPH

FUNC. CLASSIFICATION:
PRINCIPAL ARTERIAL

PROJECT LENGTH

LENGTH OF ROADWAY TIP PROJECT 18314.1044067 = 0.035 MILES

TOTAL LENGTH OF TIP PROJECT 18314.1044067 = 0.035 MILES



**GANNETT
FLEMING**
One Glenwood Avenue
Suite 900
Raleigh, NC 27603
919-420-7660
NC Lic. No. F-0270

2024 STANDARD SPECIFICATIONS

RIGHT OF WAY DATE:
N/A

LETTING DATE:
MARCH 10, 2026

ERIC B. NELSON, PE
PROJECT ENGINEER

BENJAMIN A. WHITE, PE
PROJECT DESIGN ENGINEER

ZACH SHULER, PE
NCDOT CONTACT

ROADWAY DESIGN ENGINEER

DocuSigned by:
Benjamin A. White
98778232017443
SIGNATURE:

2/6/2026 P.E.

