



8/26/21

+

+

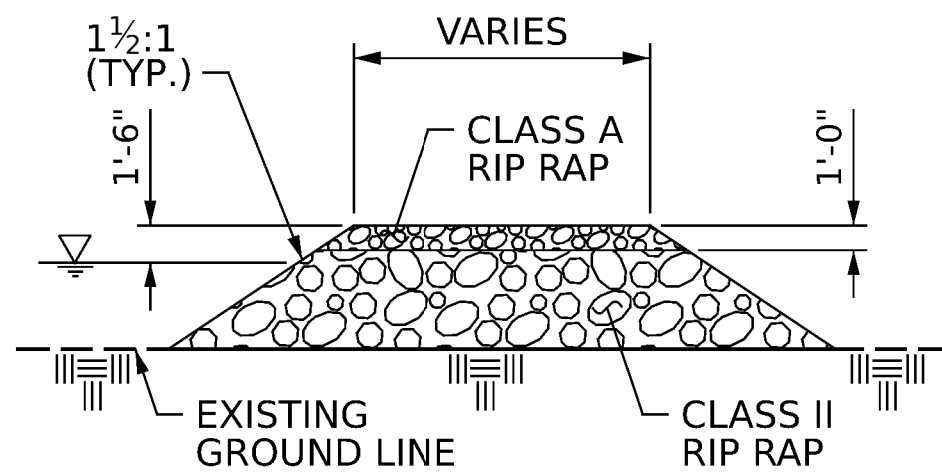

TEMPORARY CONSTRUCTION ACCESS DETAIL

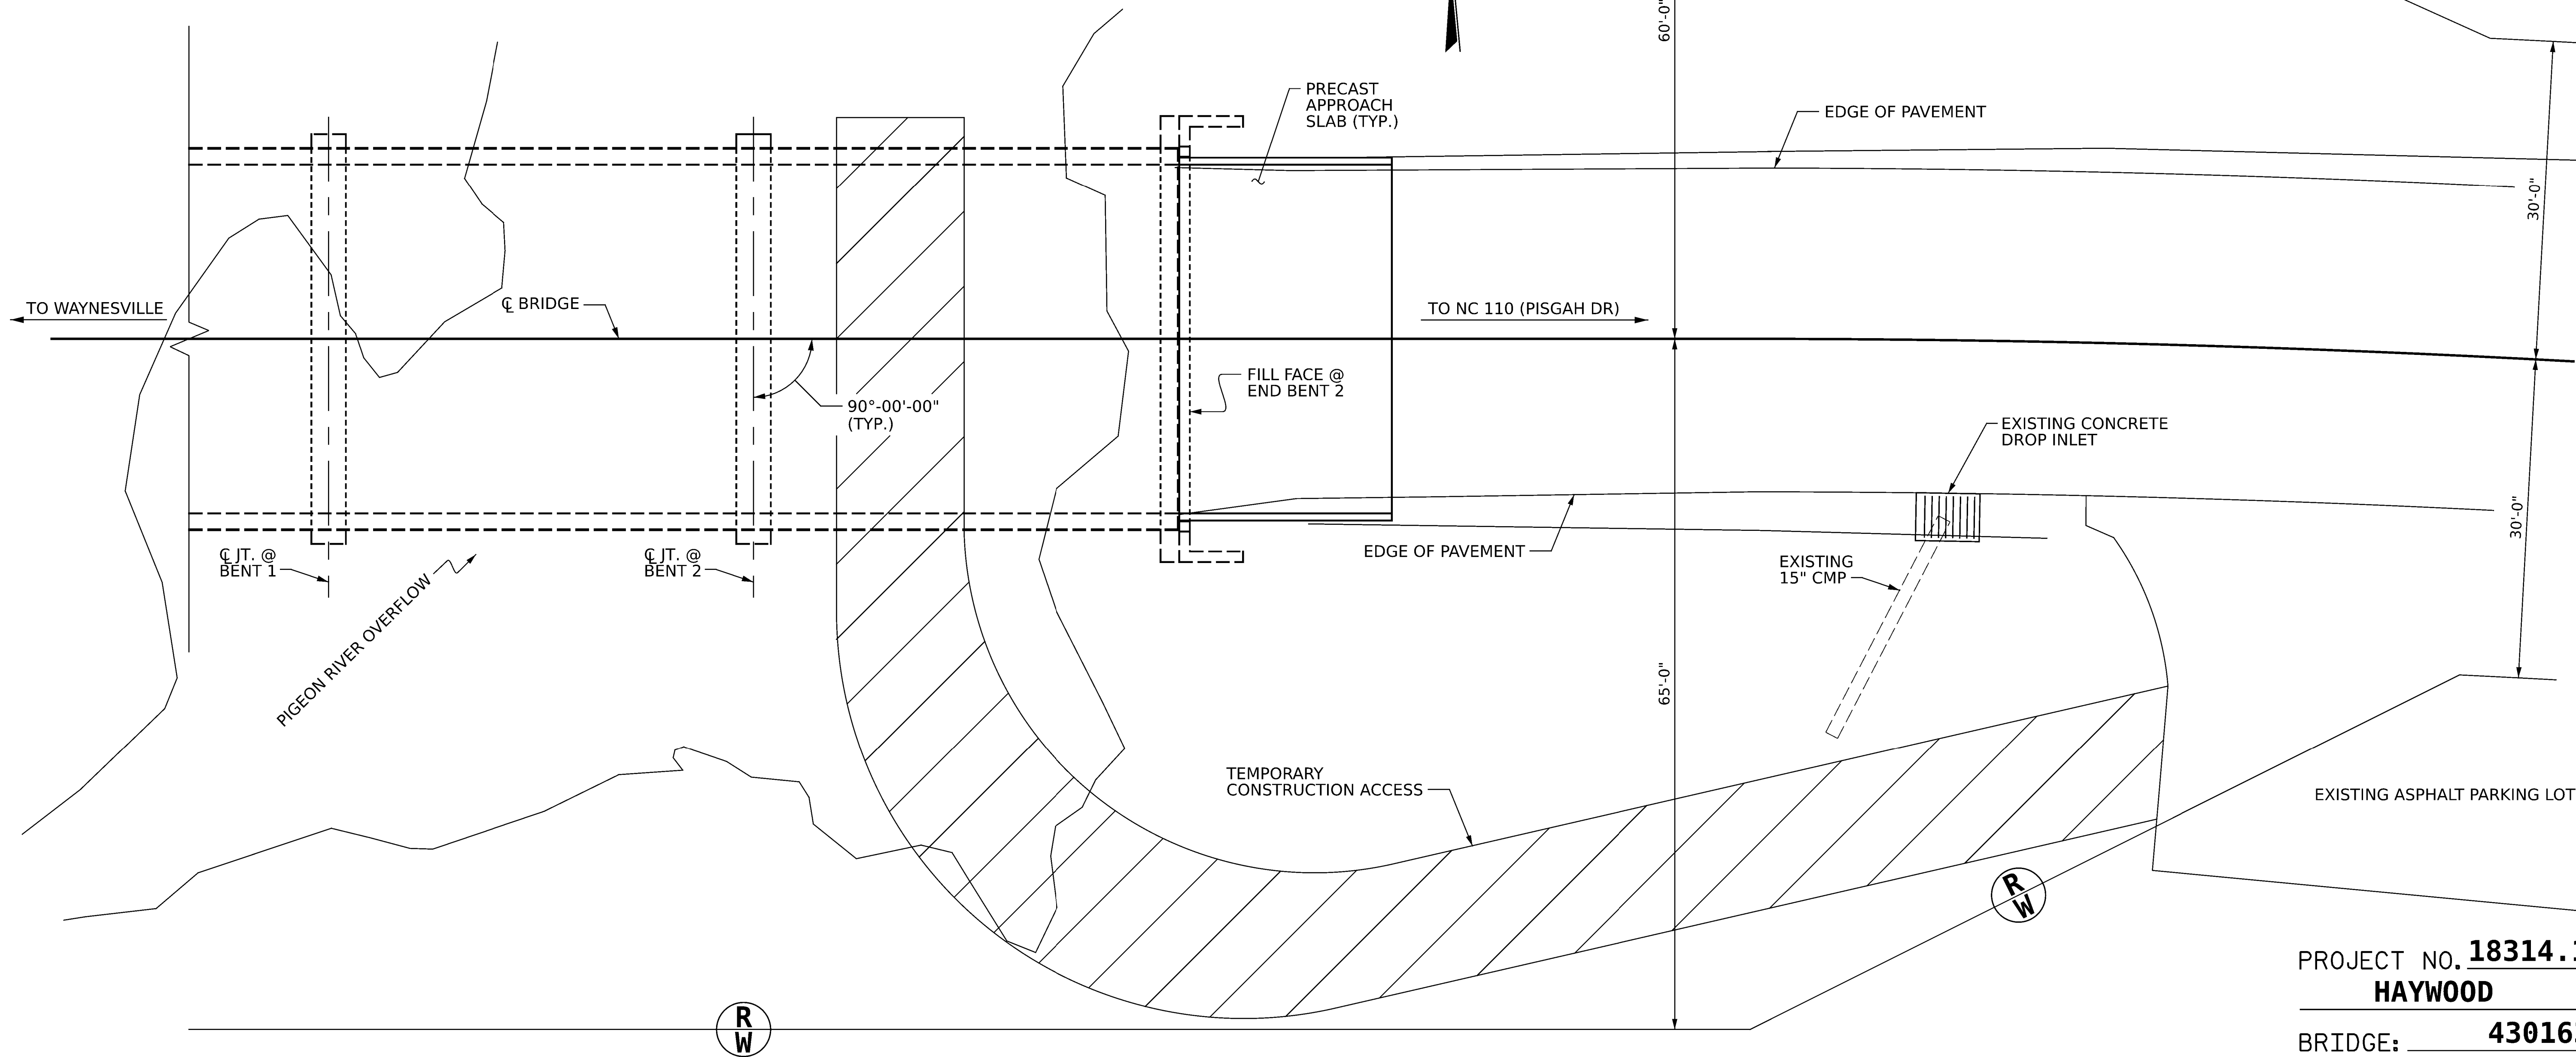

NOTES:
FOR CONSTRUCTION, MAINTENANCE AND REMOVAL OF
TEMPORARY ACCESS, SEE SPECIAL PROVISIONS.


TEMPORARY CONSTRUCTION ACCESS

PROJECT NO. **18314.1044067**
HAYWOOD COUNTY
BRIDGE: **430163**

SHEET 2 OF 4

STATE OF NORTH CAROLINA
DEPARTMENT OF TRANSPORTATION
RALEIGH

GENERAL DRAWING
FOR BRIDGE ON US 276
(PIGEON RD) OVER WEST FORK
PIGEON RIVER OVERFLOW

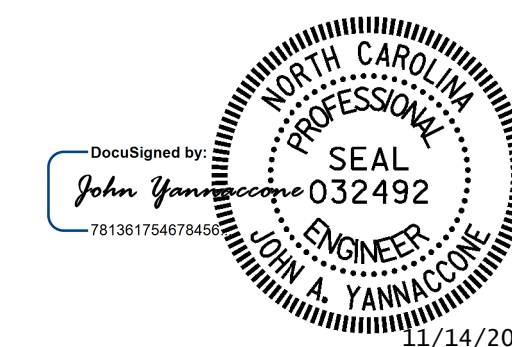

DRAWN BY : J. MYA DATE : 4/2025
CHECKED BY : J. YANNACCON DATE : 4/2025



One Glenwood Avenue
Suite 900
Raleigh, NC 27603
919-420-7660
NC Lic. No. F-0270

DOCUMENT NOT CONSIDERED
FINAL UNLESS ALL
SIGNATURES COMPLETED

REVISIONS						SHEET NO.
NO.	BY:	DATE:	NO.	BY:	DATE:	
1			3			5-2 TOTAL SHEETS 14
2			4			