


NOTES:
FOR CONSTRUCTION, MAINTENANCE AND REMOVAL OF TEMPORARY ACCESS. SEE SPECIAL PROVISIONS.
FOR PARTIAL REMOVAL OF EXISTING STRUCTURE, SEE SPECIAL PROVISIONS.
FOR STEEL PILE REPAIRS, SEE SPECIAL PROVISIONS AND "STEEL PILE REPAIR DETAILS" SHEET.




LEGEND:
① EXISTING PILE NUMBER

END BENT 2 - EXISTING

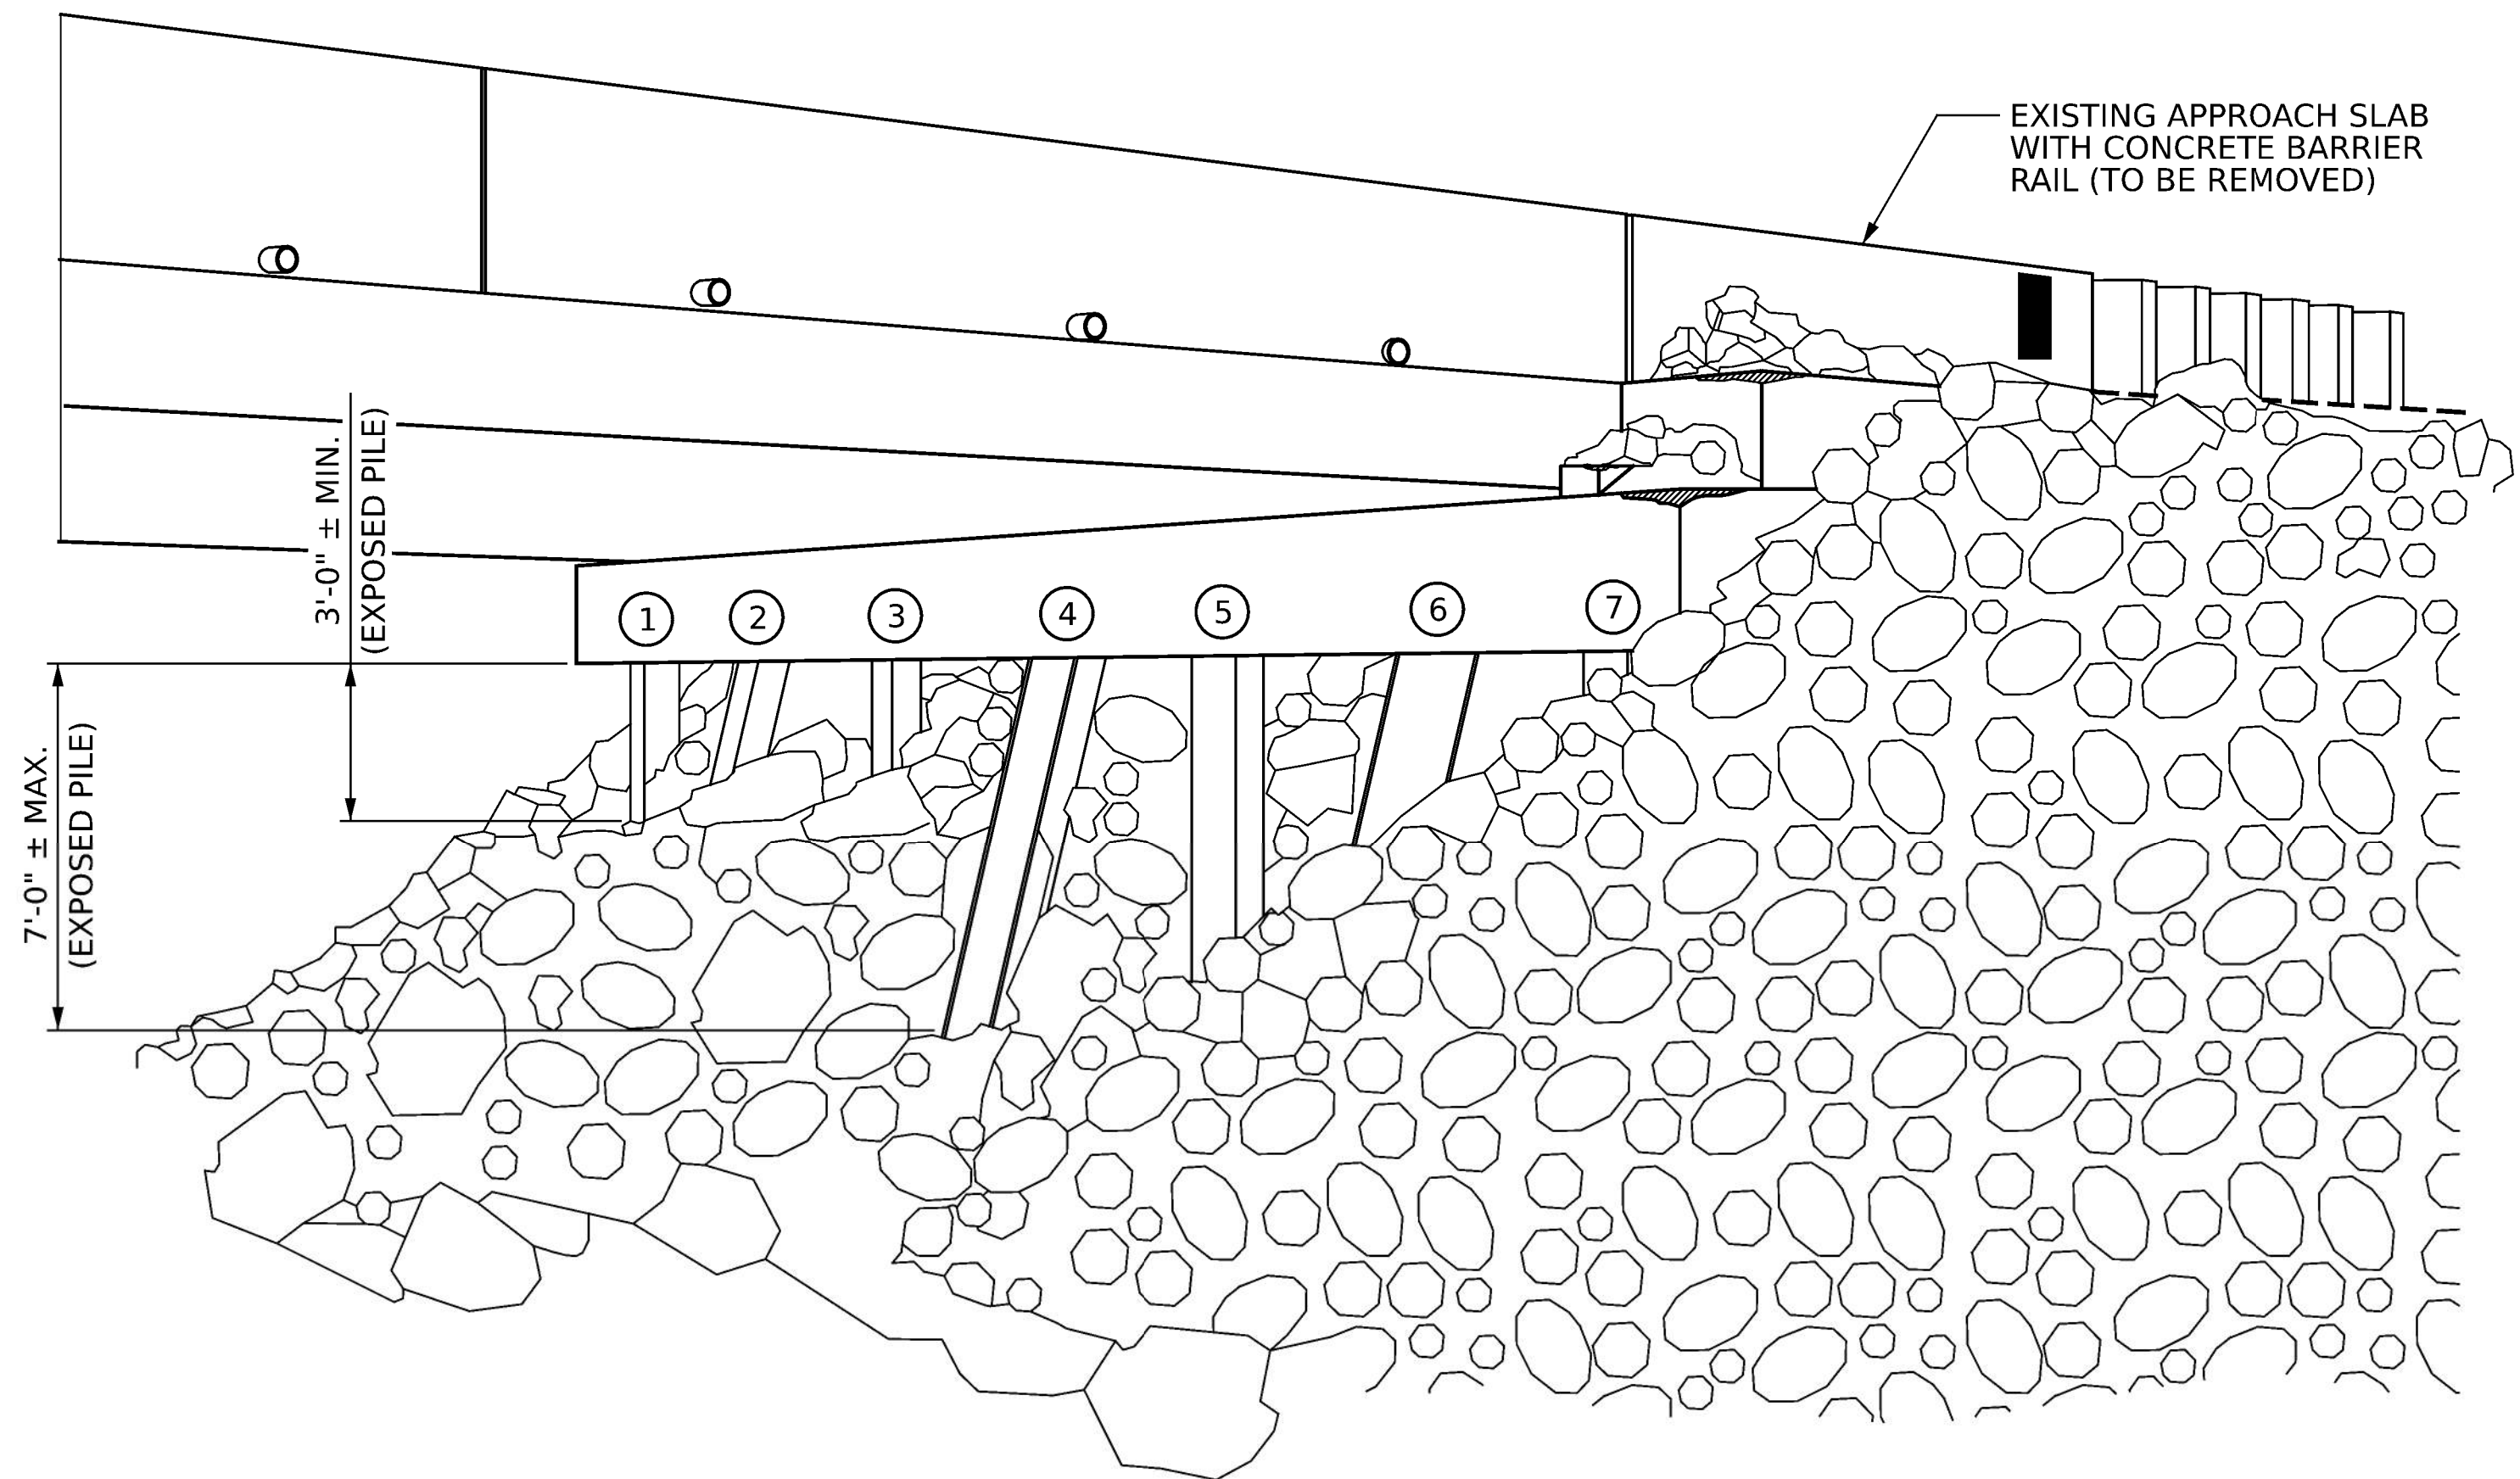


UPSTREAM VIEW

END BENT 1 - EXISTING

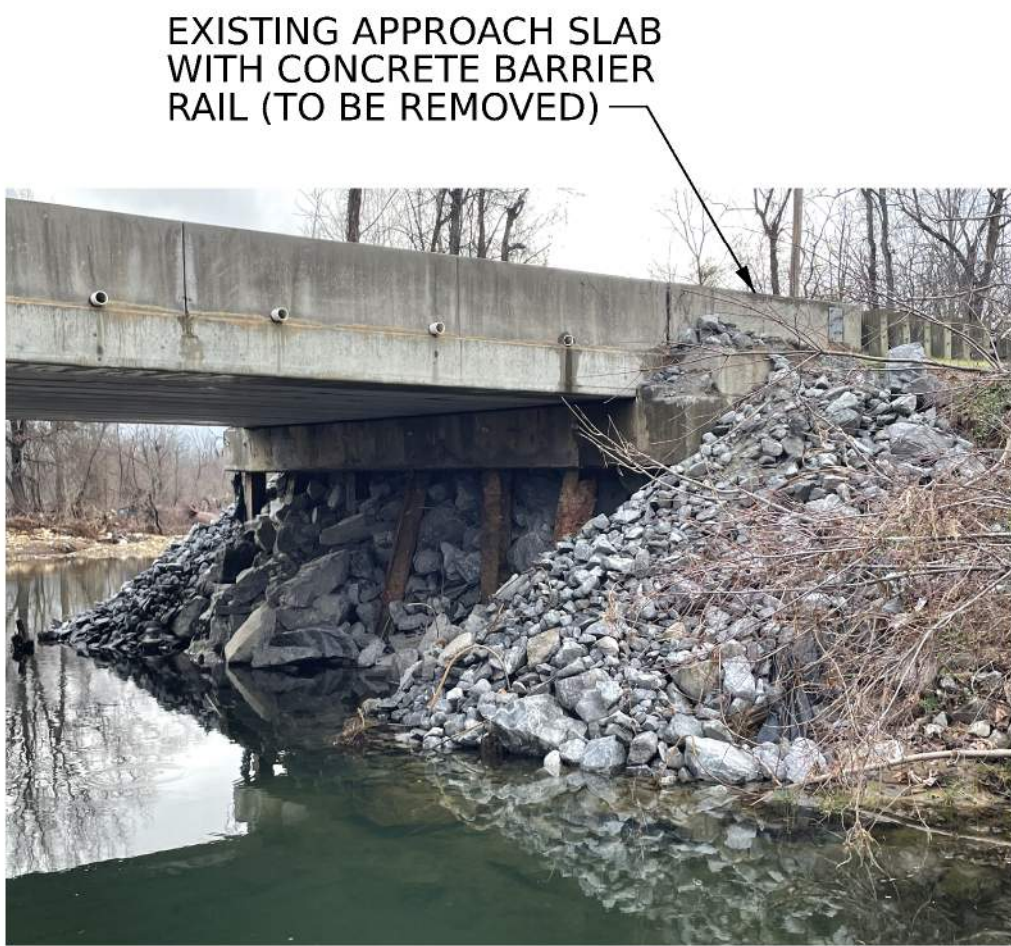

UPSTREAM VIEW

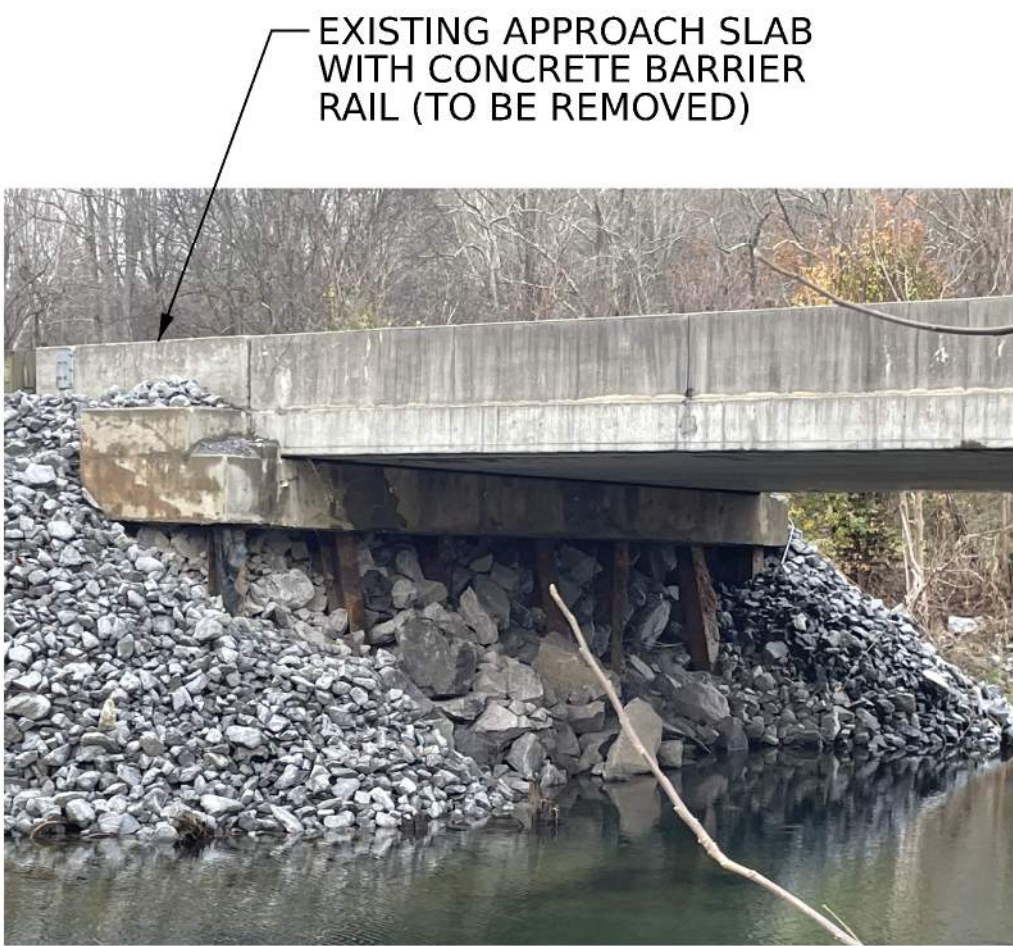

DOWNSTREAM VIEW


END BENT 2 - EXISTING



ELEVATION VIEW

PROJECT NO. **18314.1044067**
HAYWOOD COUNTY
BRIDGE: **430163**

SHEET 1 OF 2

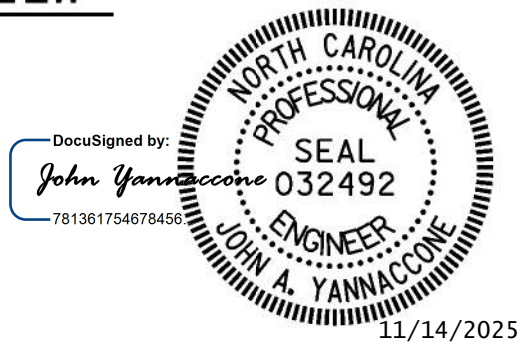

STATE OF NORTH CAROLINA
DEPARTMENT OF TRANSPORTATION
RALEIGH

END BENT 1 & 2

DRAWN BY : J. MYA DATE : 4/2025
CHECKED BY : J. YANNACONE DATE : 4/2025



One Glenwood Avenue
Suite 900
Raleigh, NC 27603
919-420-7660
NC Lic. No. F-0270

DOCUMENT NOT CONSIDERED
FINAL UNLESS ALL
SIGNATURES COMPLETED

REVISIONS					SHEET NO.
NO.	BY:	DATE:	NO.	BY:	
1			3		S-5
2			4		TOTAL SHEETS 14