


01/16/24

PROJECT: DF18314.2045324

CONTRACT: DN01140

See Sheet 1A For Index of Sheets
See Sheet 1B For Conventional Plan Sheet Symbols

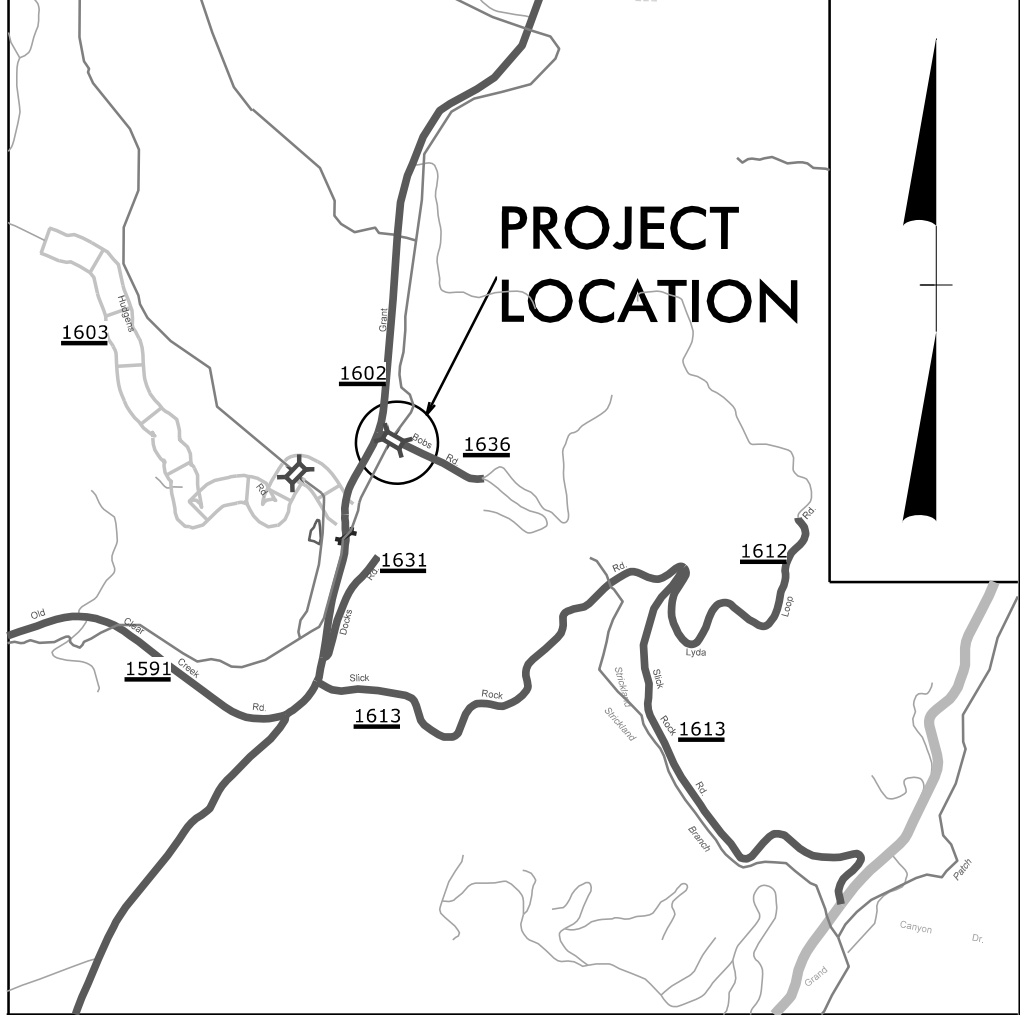

VICINITY MAP (NTS)

STATE OF NORTH CAROLINA
DIVISION OF HIGHWAYS

HENDERSON COUNTY

LOCATION: *STRUCTURE #440336 OVER CLEAR CREEK
ON SR 1636 (BOBS RD)*

TYPE OF WORK: *GRADING, DRAINAGE, PAVING, & STRUCTURE*


STATE	STATE PROJECT REFERENCE NO.	SHEET NO.	TOTAL SHEETS
N.C.	DF18314.2045324	11	
STATE PROJ. NO.		F. A. PROJ. NO.	DESCRIPTION
DF18314.2045324		FEMA	P.E.
DF18314.2045324		FEMA	R/W & UTIL.
DF18314.2045324		FEMA	CONST.

BEGIN CONSTRUCTION
DF18314.2045324
-L- STA. 10+07.83

BEGIN PROJECT
-L- STA. 10+55.00

END PROJECT
-L- STA. 12+60.00

END CONSTRUCTION
DF18314.2045324
-L- STA. 14+33.00

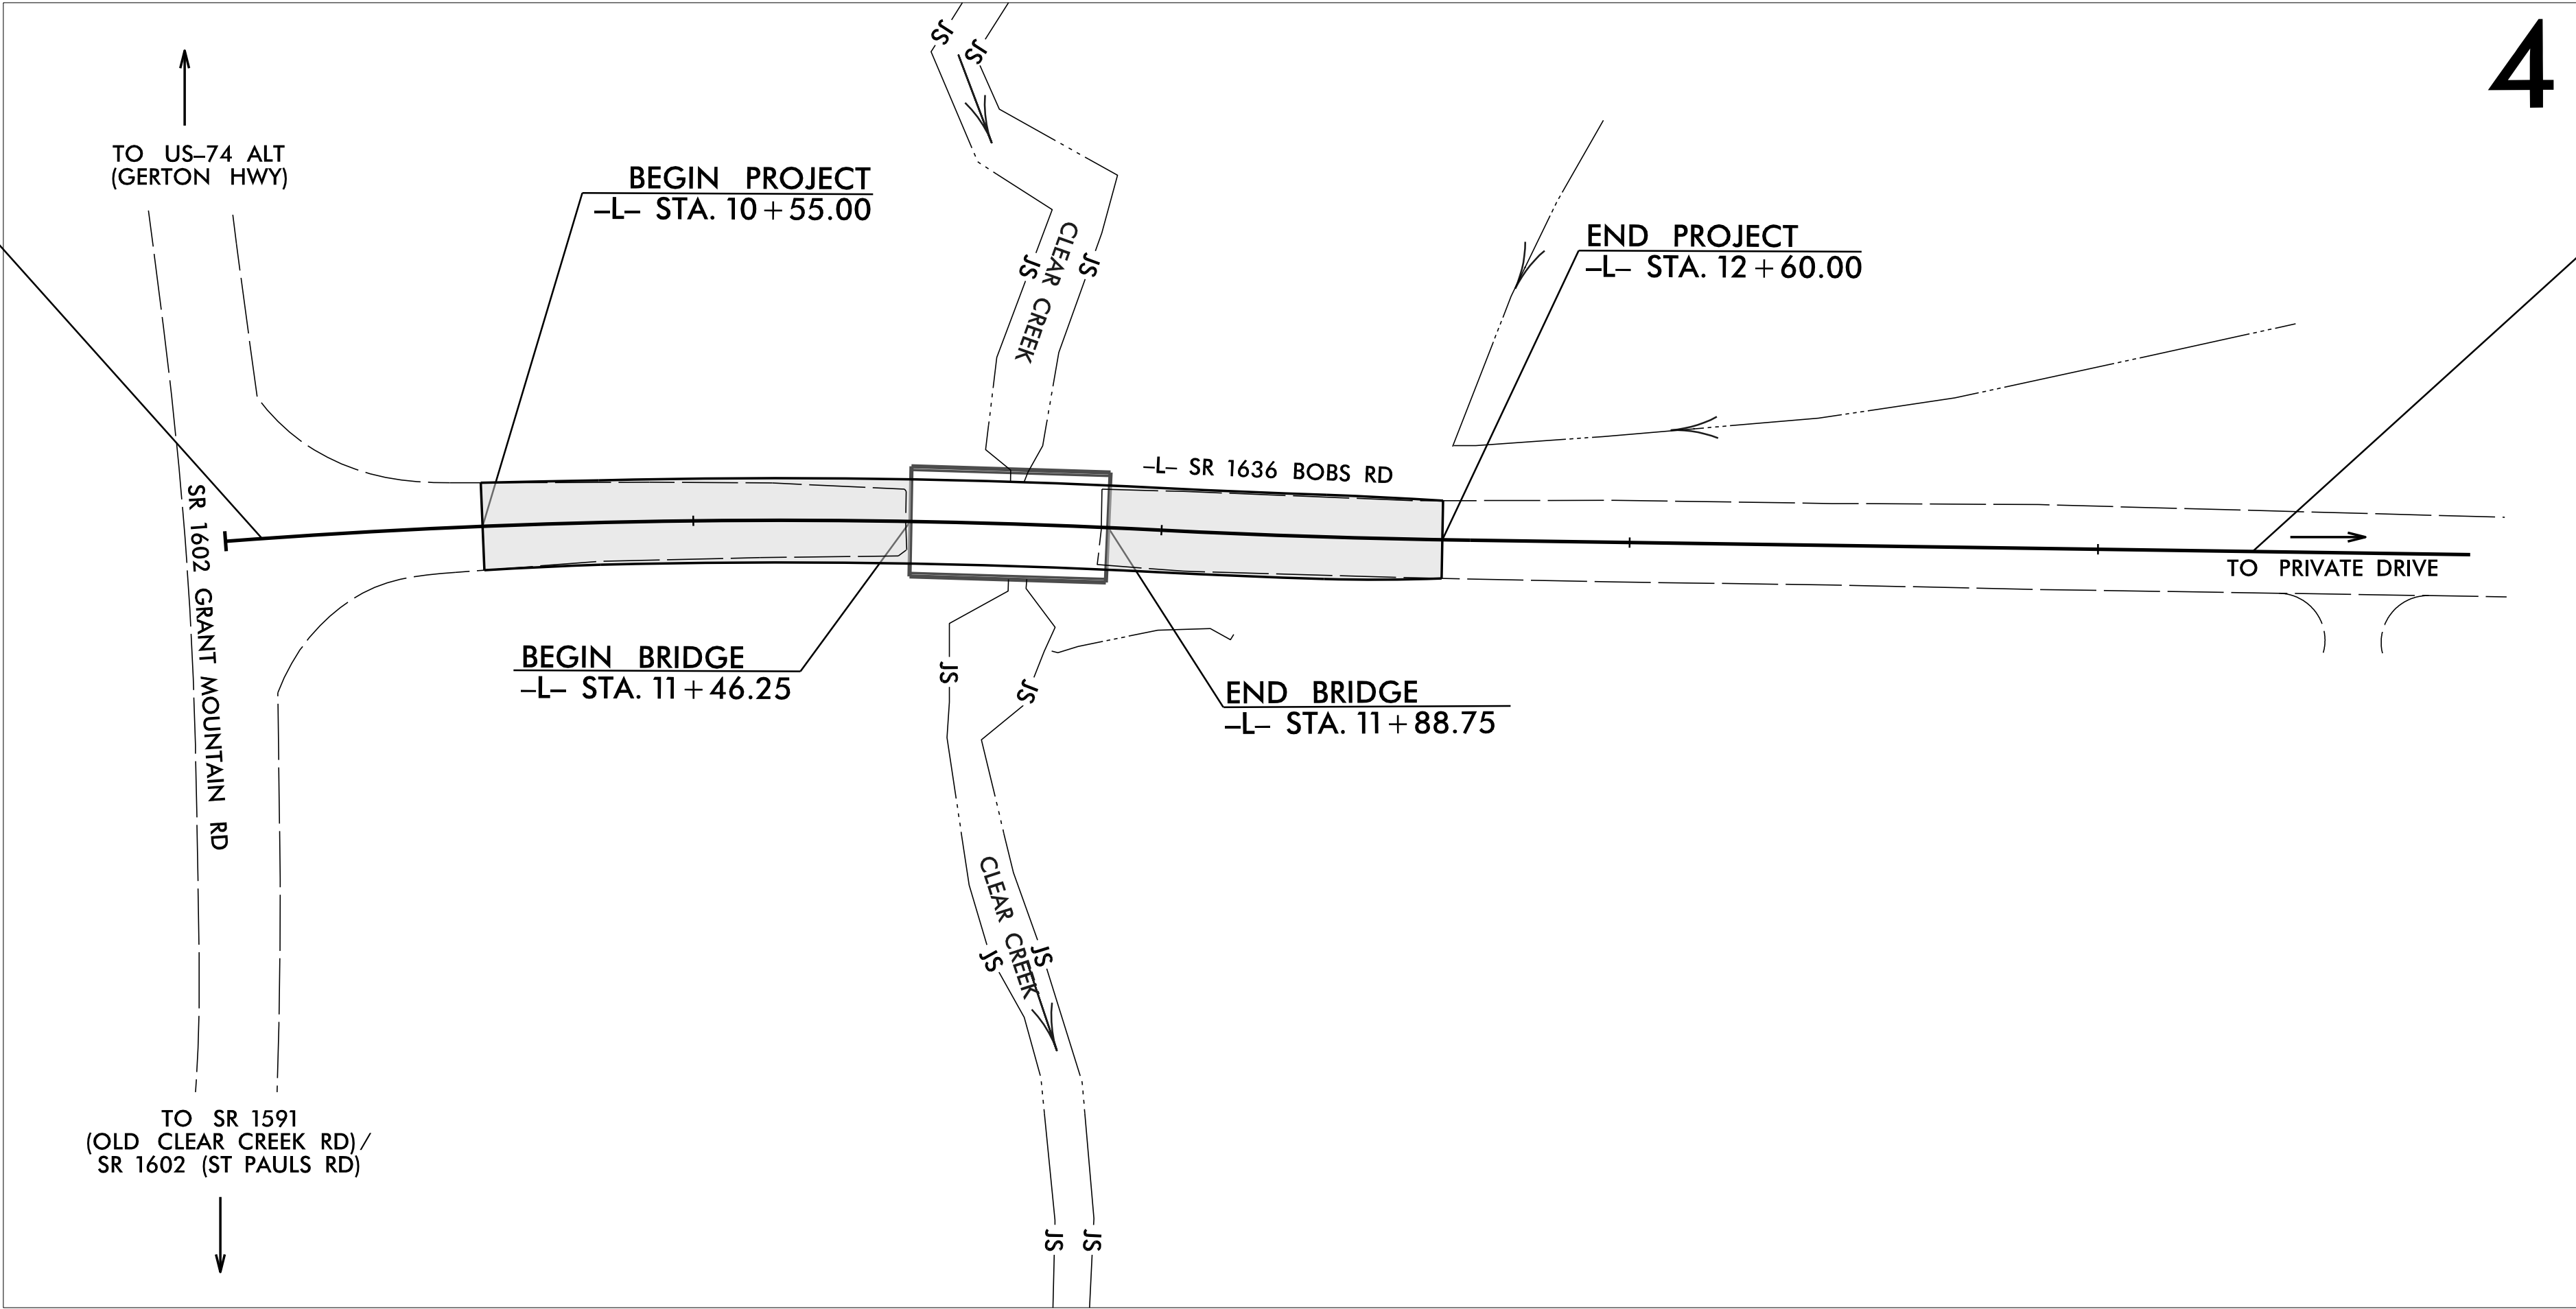

DOCUMENT NOT CONSIDERED FINAL
UNLESS ALL SIGNATURES COMPLETED

GRAPHIC SCALES

20 10 0 20 40

PLANS

20 10 0 20 40

PROFILE (HORIZONTAL)

4 2 0 4 8

PROFILE (VERTICAL)

DESIGN DATA

ADT 2050 = <400

V = 30 MPH

FUNC CLASS =

LOCAL RURAL

SUBREGIONAL TIER

PROJECT LENGTH

LENGTH OF ROADWAY PROJECT DF18314.2045324 = 0.031 MILES

LENGTH OF STRUCTURE PROJECT DF18314.2045324 = 0.008 MILES

TOTAL LENGTH OF PROJECT DF18314.2045324= 0.039 MILES



TGS ENGINEERS
201 W. MARION ST.
SHELBY, NC 28150
PH: (704) 476-0003
CORP. LICENSE NO. C-0275

2024 STANDARD SPECIFICATIONS

RIGHT OF WAY DATE:

JUN. 1, 2025

LETTING DATE:

APR. 28, 2026

NORTH CAROLINA DEPARTMENT
OF TRANSPORTATION
DIVISION 14
253 WEBSTER RD
SLYVA, NC 28779

JIMMY L. TERRY, P.E.

PROJECT ENGINEER

MALLORY A. COLLINS

PROJECT DESIGN ENGINEER

ZACHARY T. SHULER, P.E.

NC DOT CONTACT

HYDRAULICS ENGINEER

10/13/2025

Signed by:

John W. Twissdale, Jr.

P.E.

SIGNATURE:

ROADWAY DESIGN ENGINEER

10/10/2025

DocuSigned by:

Jimmy Terry

P.E.

SIGNATURE:

