


**This electronic collection of documents is provided  
for the convenience of the user  
and is Not a Certified Document –**

**The documents contained herein were originally issued  
and sealed by the individuals whose names and license  
numbers appear on each page, on the dates appearing  
with their signature on that page.**



**This file or an individual page  
shall not be considered a certified document.**





DOCUMENT NOT CONSIDERED FINAL  
UNLESS ALL SIGNATURES COMPLETED

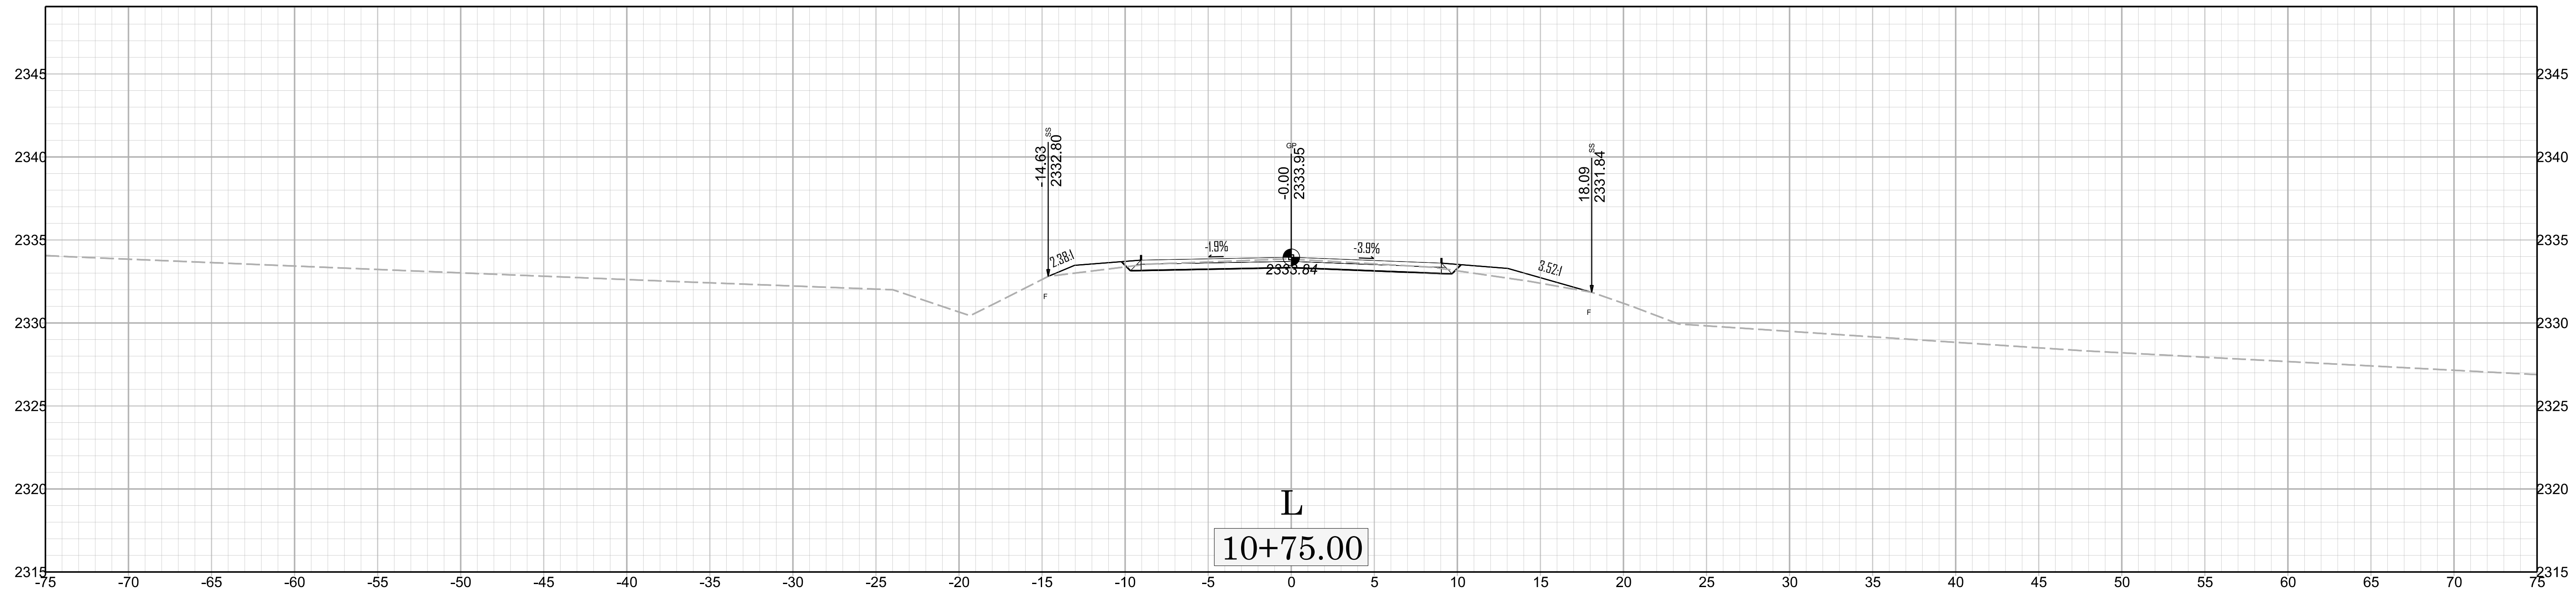


-L- STA. 10+55.00 BEGIN CONSTRUCTION DF18314.2045324

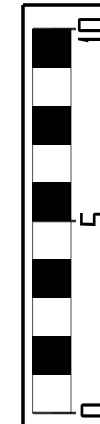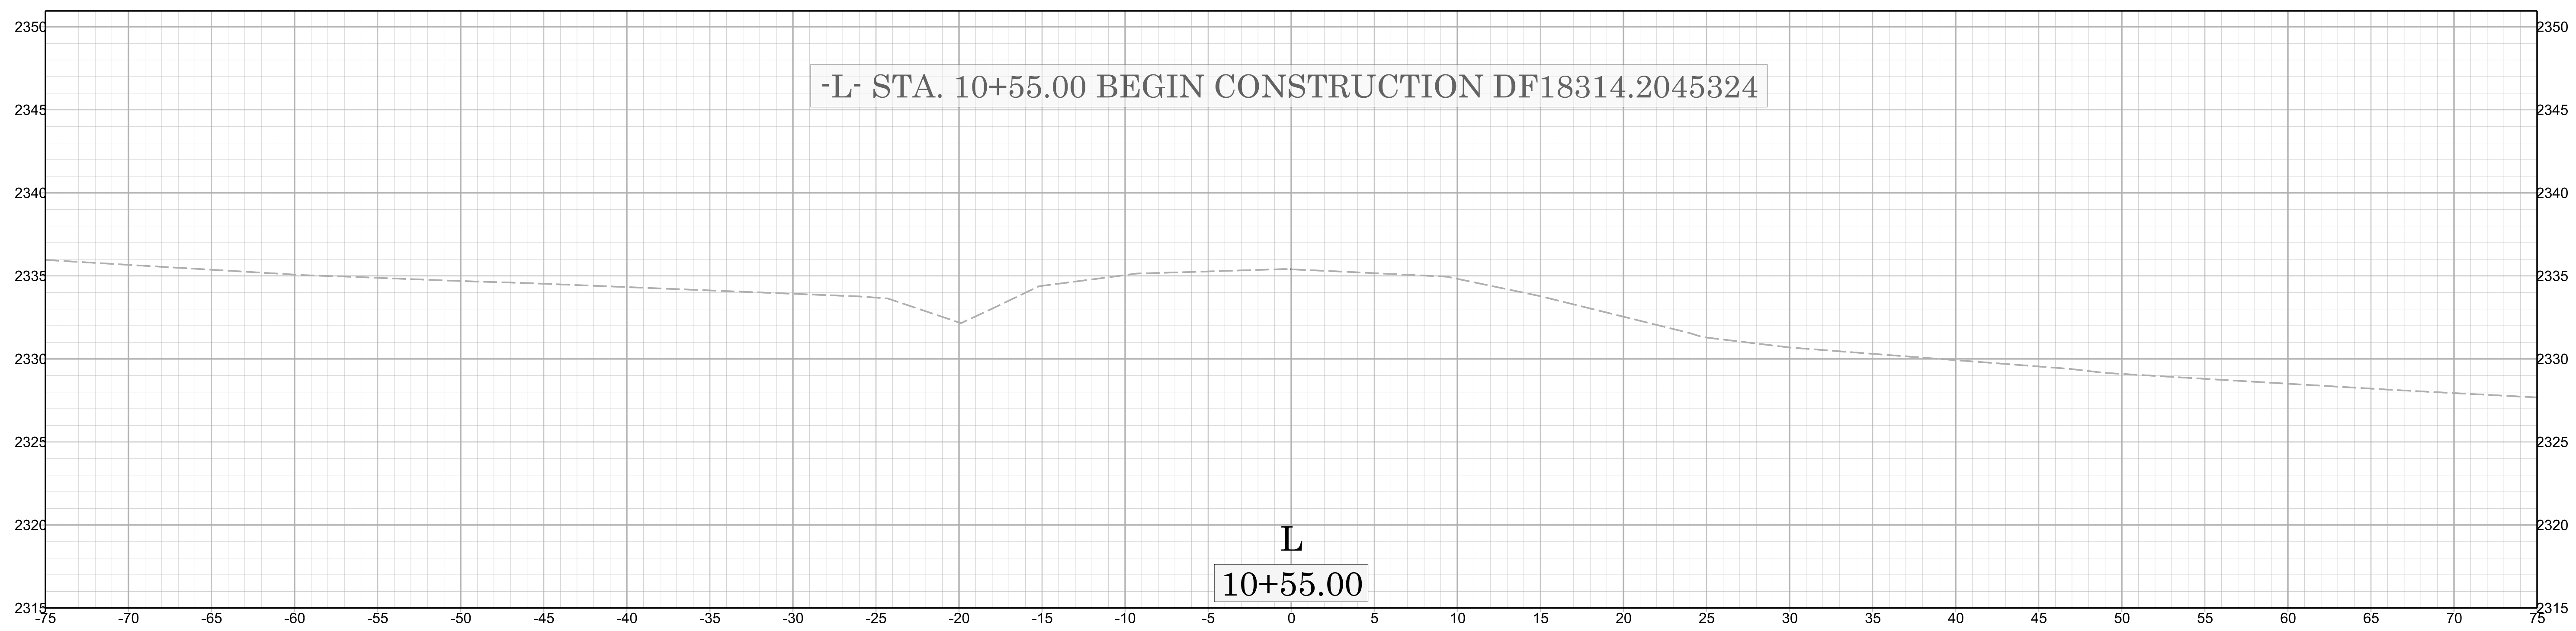

DF18314.2045324

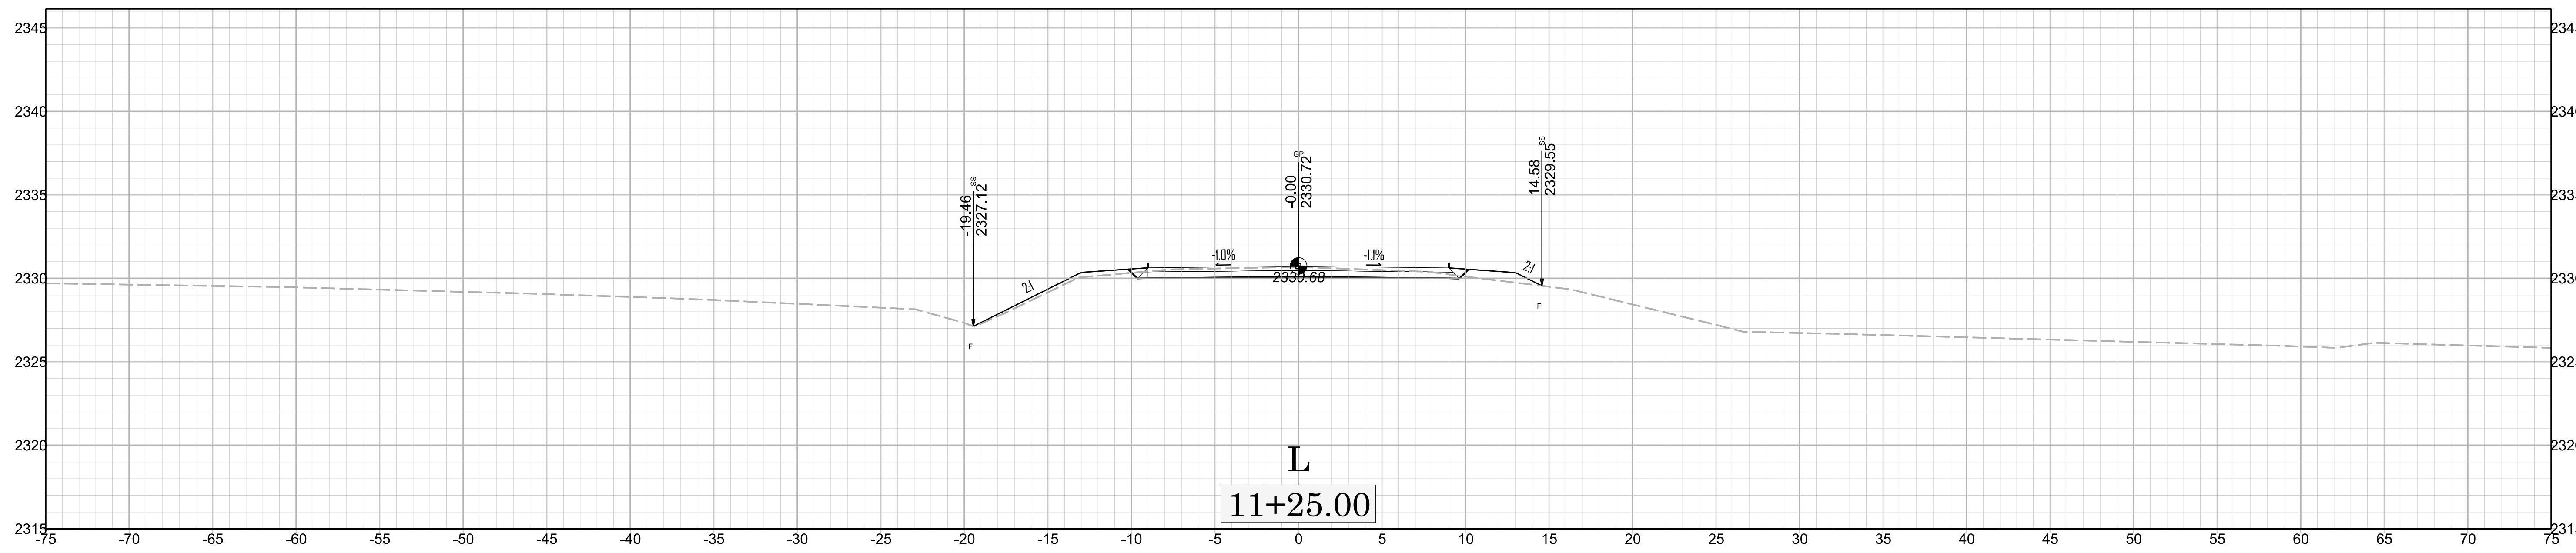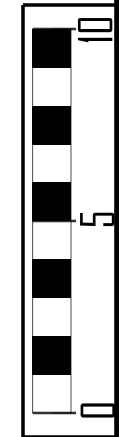




L  
11+25.00

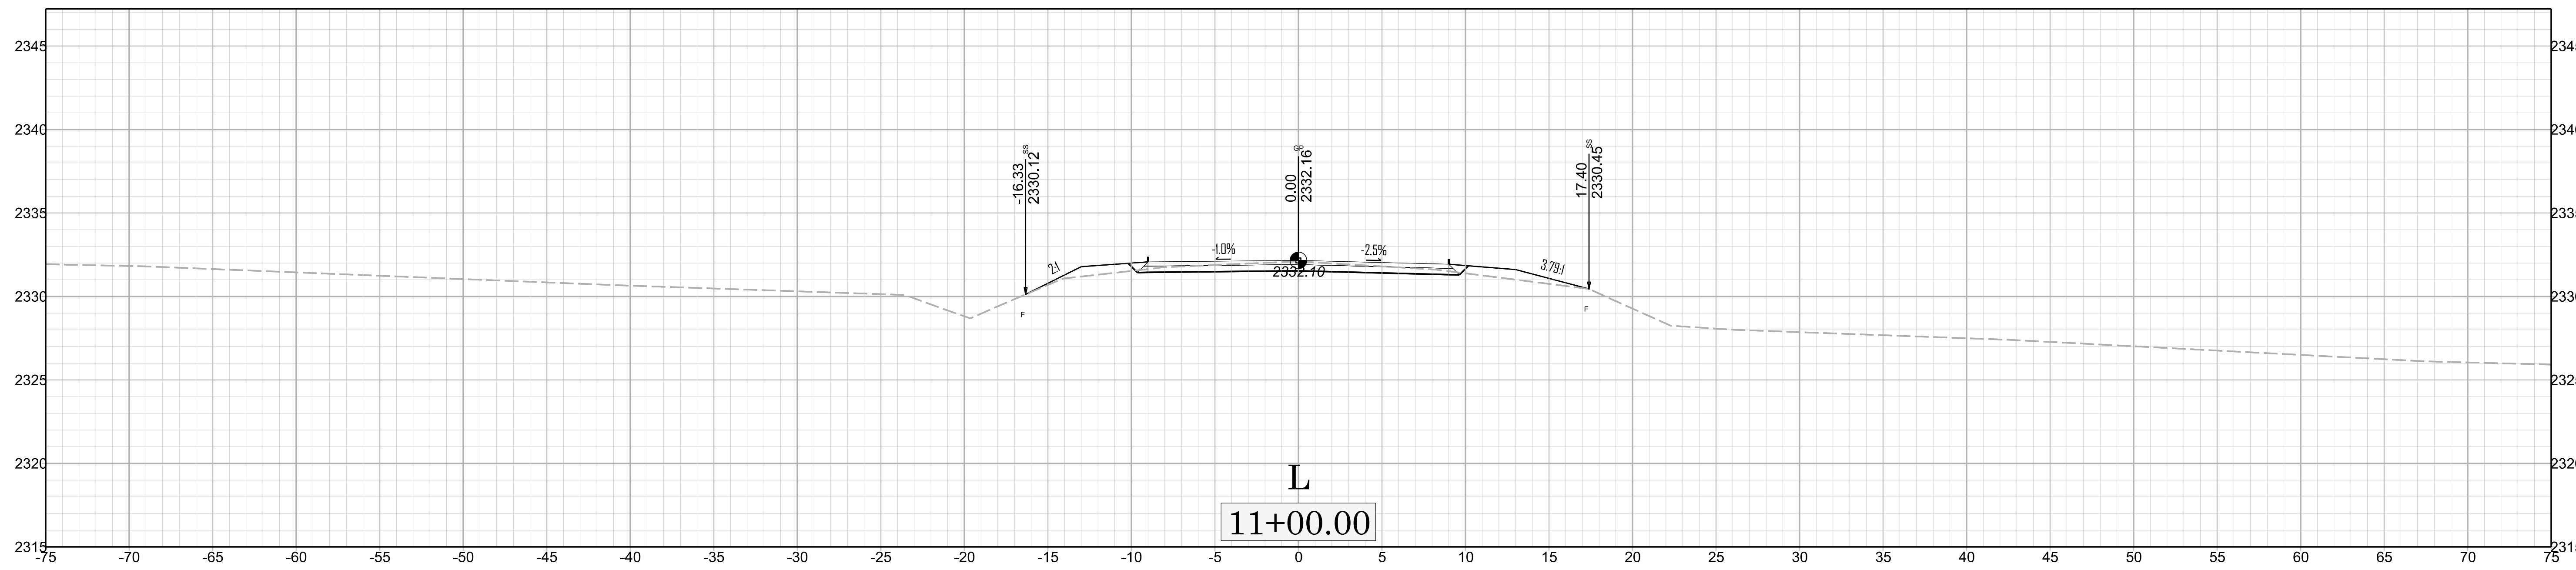

L  
11+00.00




X 02

DF18314.2045324

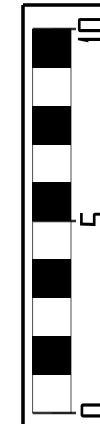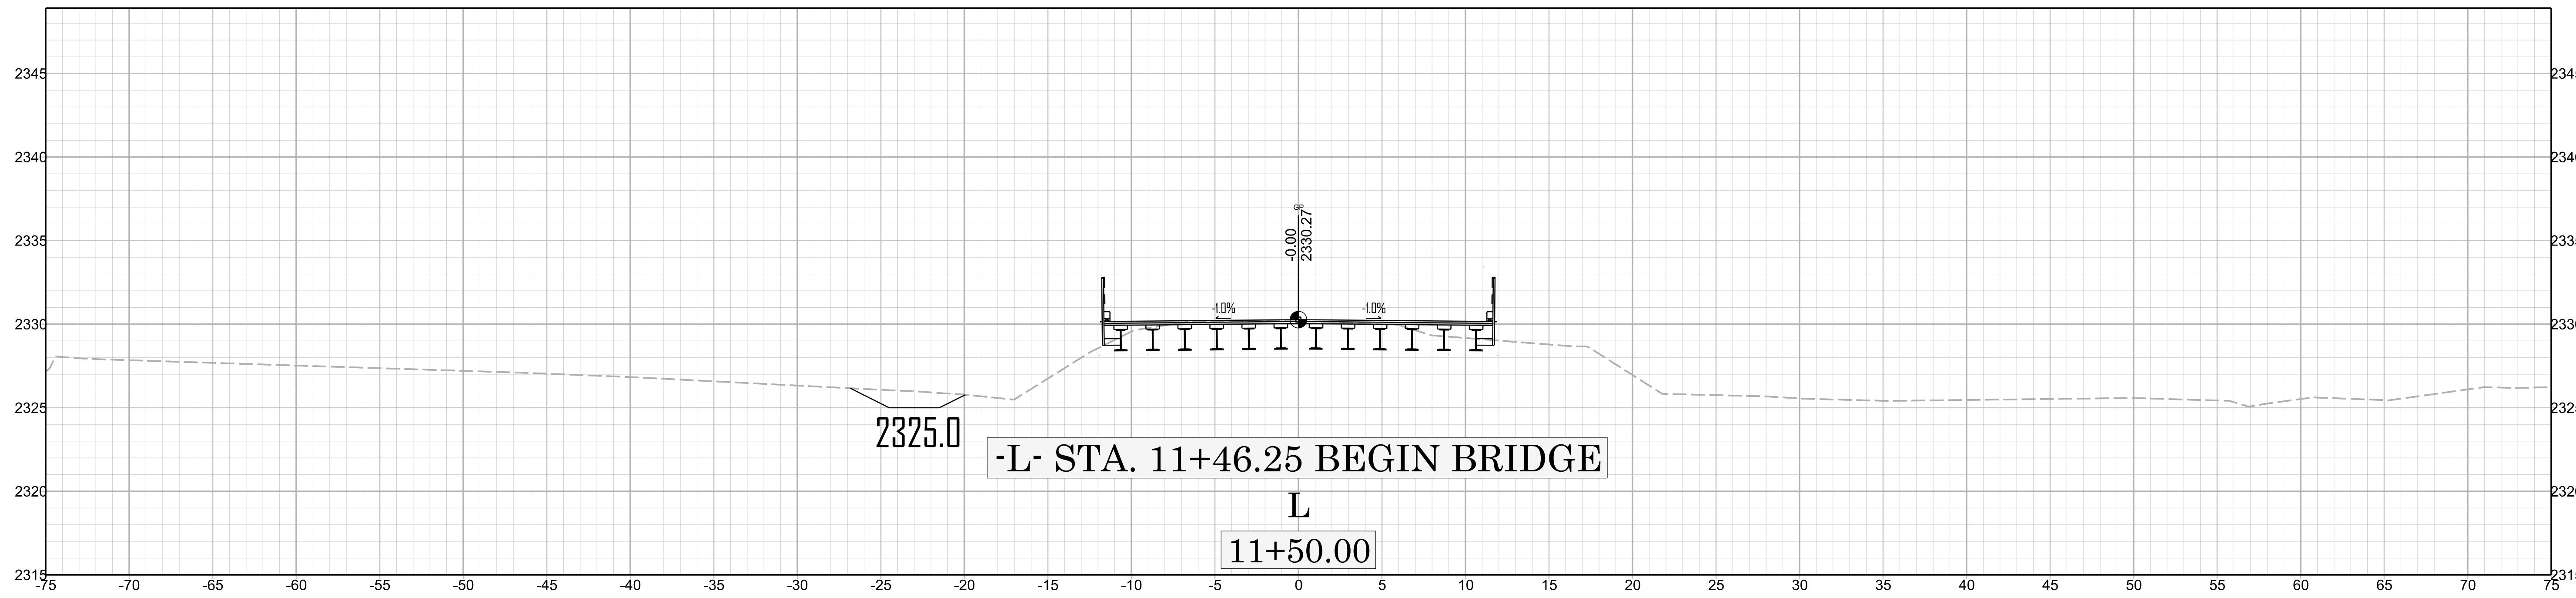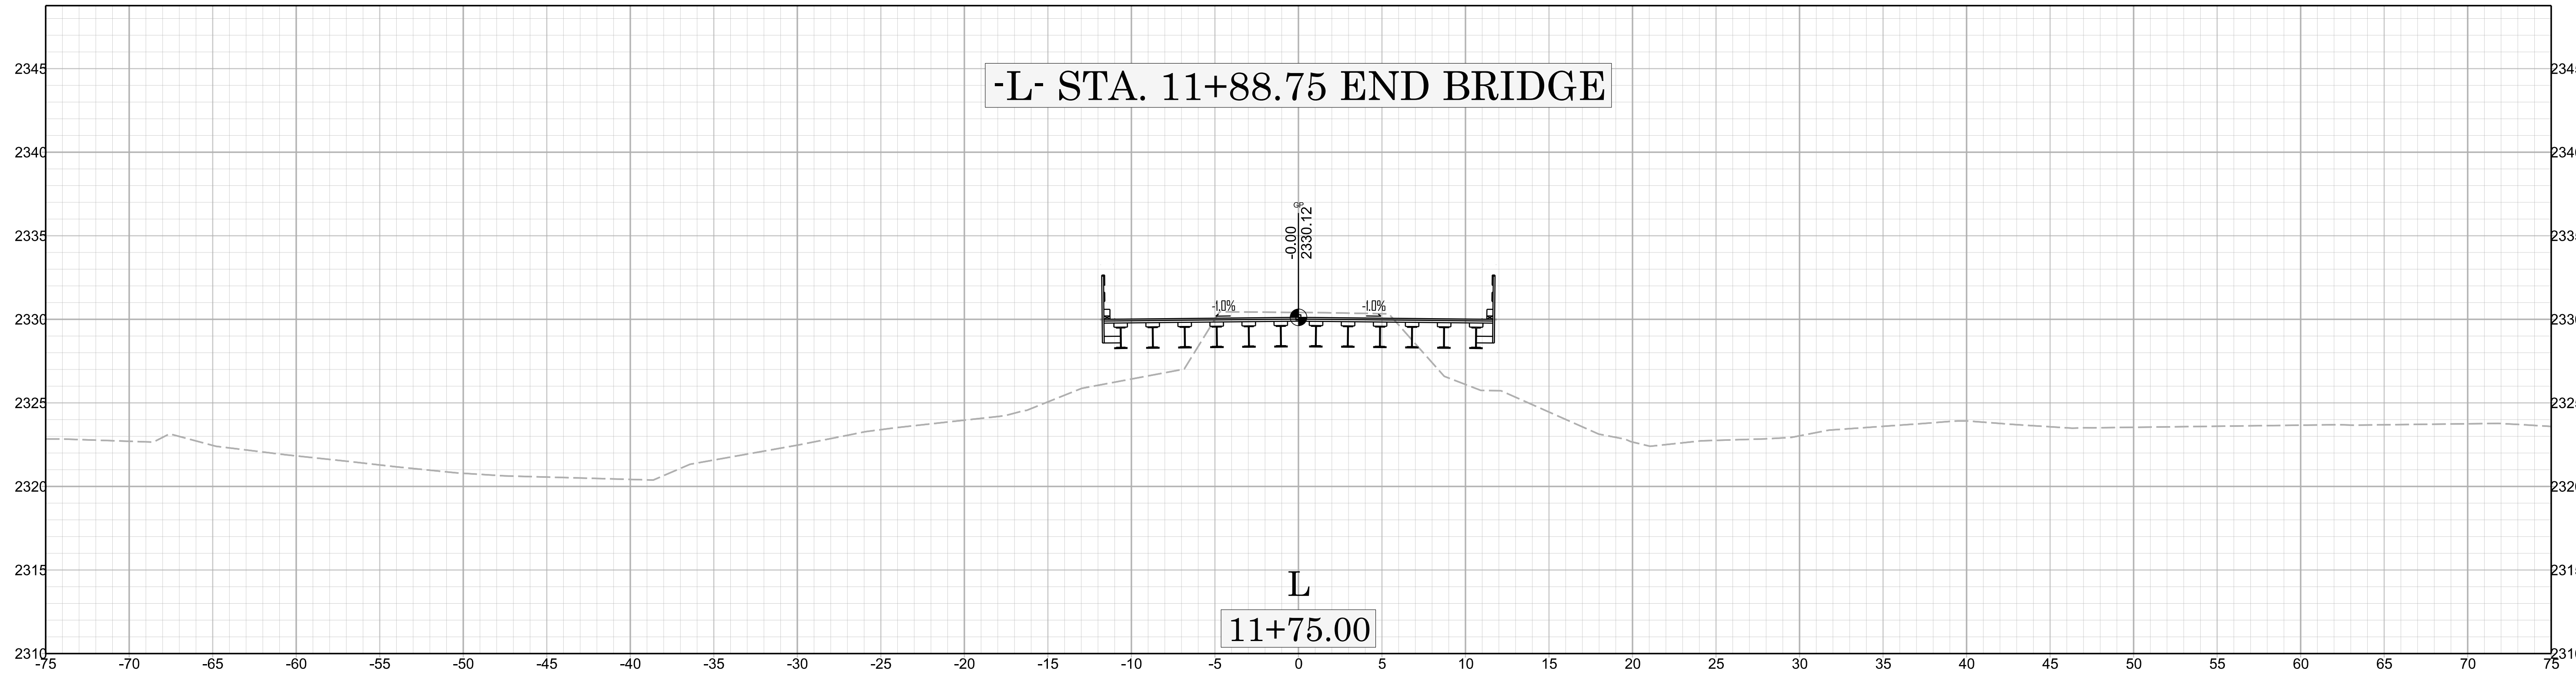



X 03

DF18314.2045324

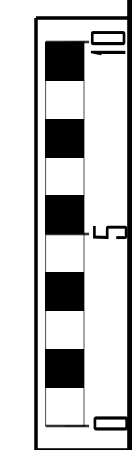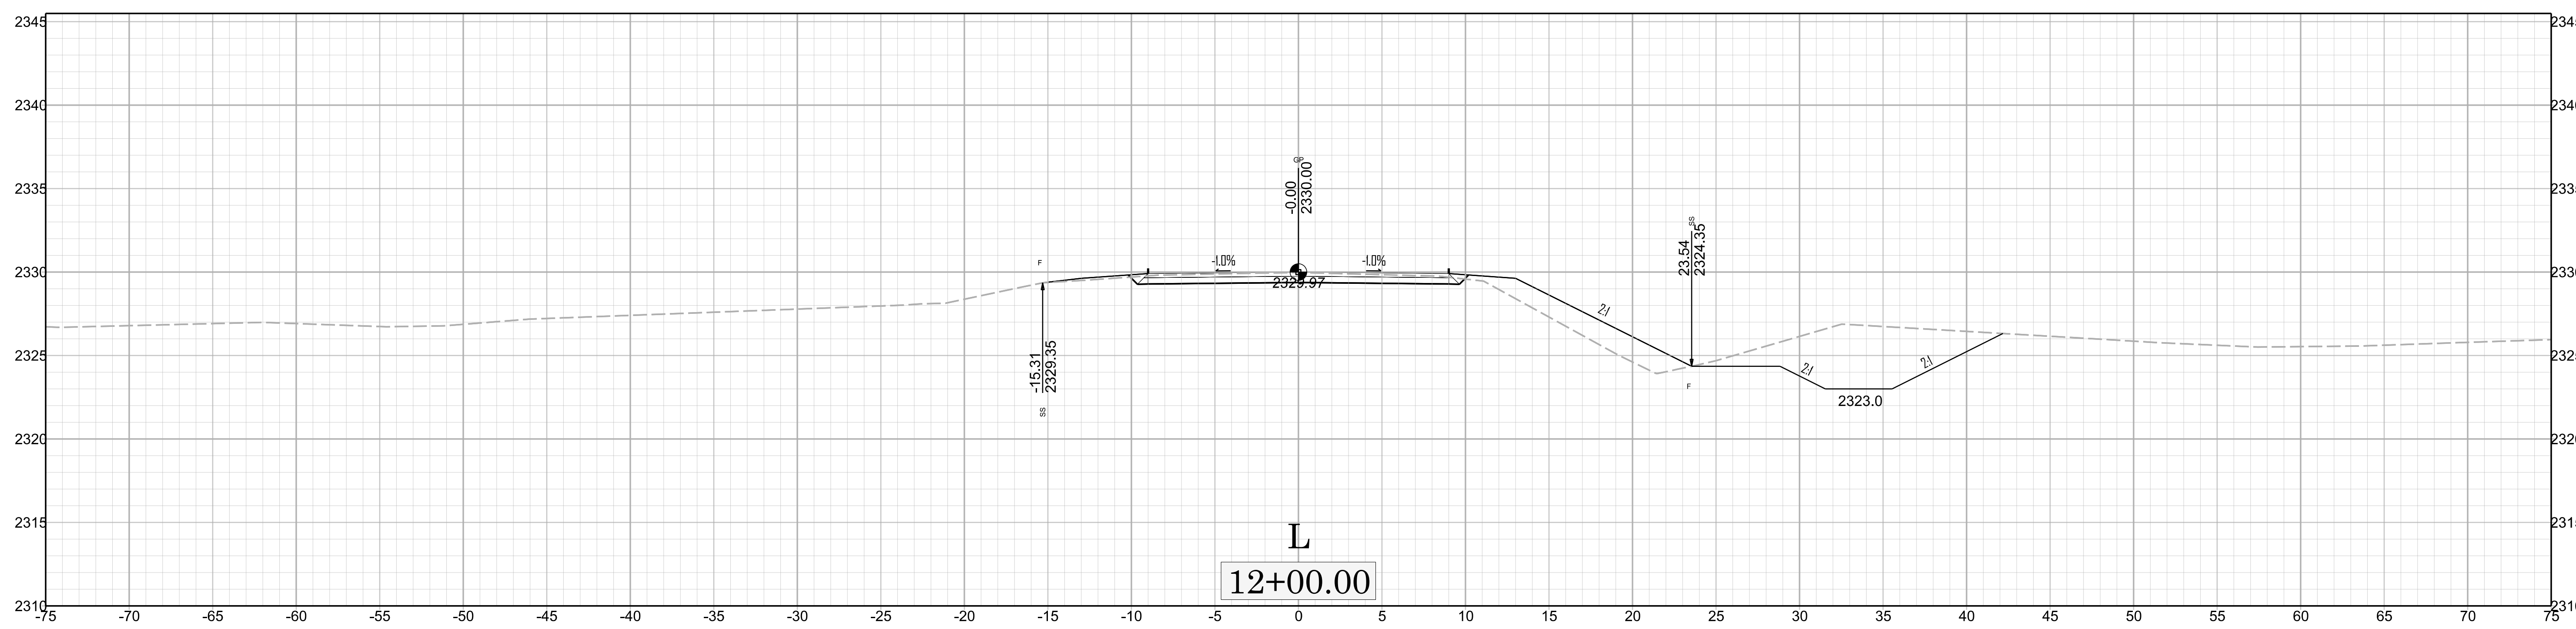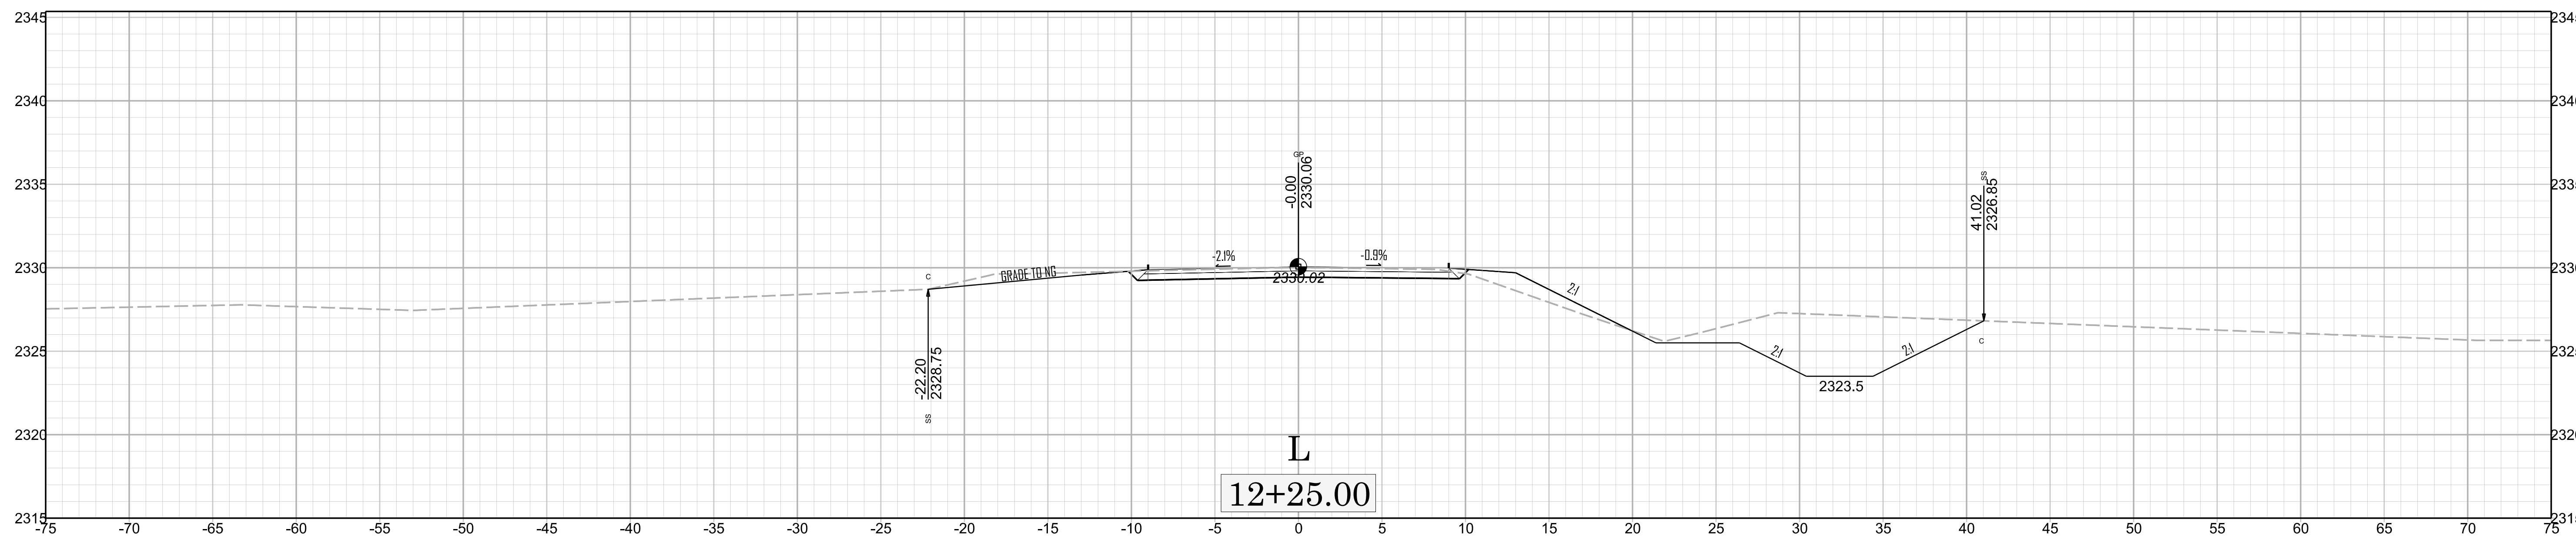

X 04

DF18314.2045324

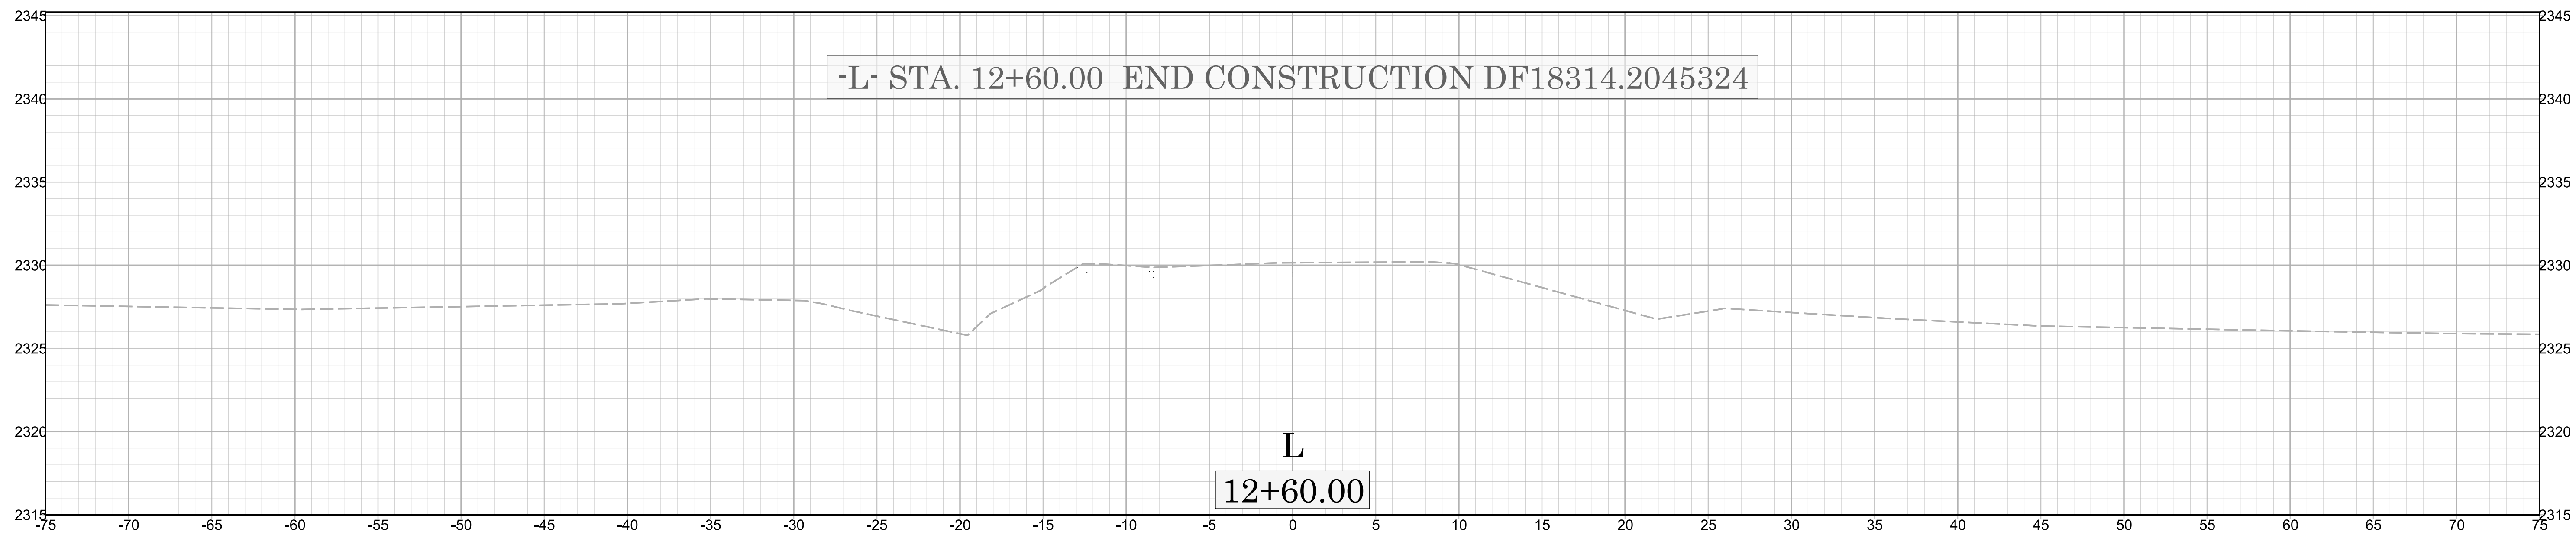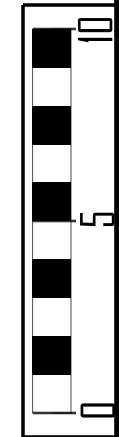

X 05

DF18314.2045324

