

**This electronic collection of documents is provided
for the convenience of the user
and is Not a Certified Document –**

**The documents contained herein were originally issued
and sealed by the individuals whose names and license
numbers appear on each page, on the dates appearing
with their signature on that page.**

**This file or an individual page
shall not be considered a certified document.**


CROSS SECTION INDEX

<i>X-1</i>	<i>CROSS SECTION INDEX</i>
<i>X-1A</i>	<i>CROSS SECTION SUMMARY</i>
<i>X-2</i>	<i>THRU X-5</i>
<i>X-6</i>	<i>-L-</i>
	<i>-Y-</i>

Earthwork quantities are calculated by the Roadway Design Unit. These earthwork quantities are based in part on subsurface data provided by the Geotechnical Engineering Unit.

6/23/16


0 2.5 5	PROJ. REFERENCE NO.	SHEET NO.
	B-5550	X-2

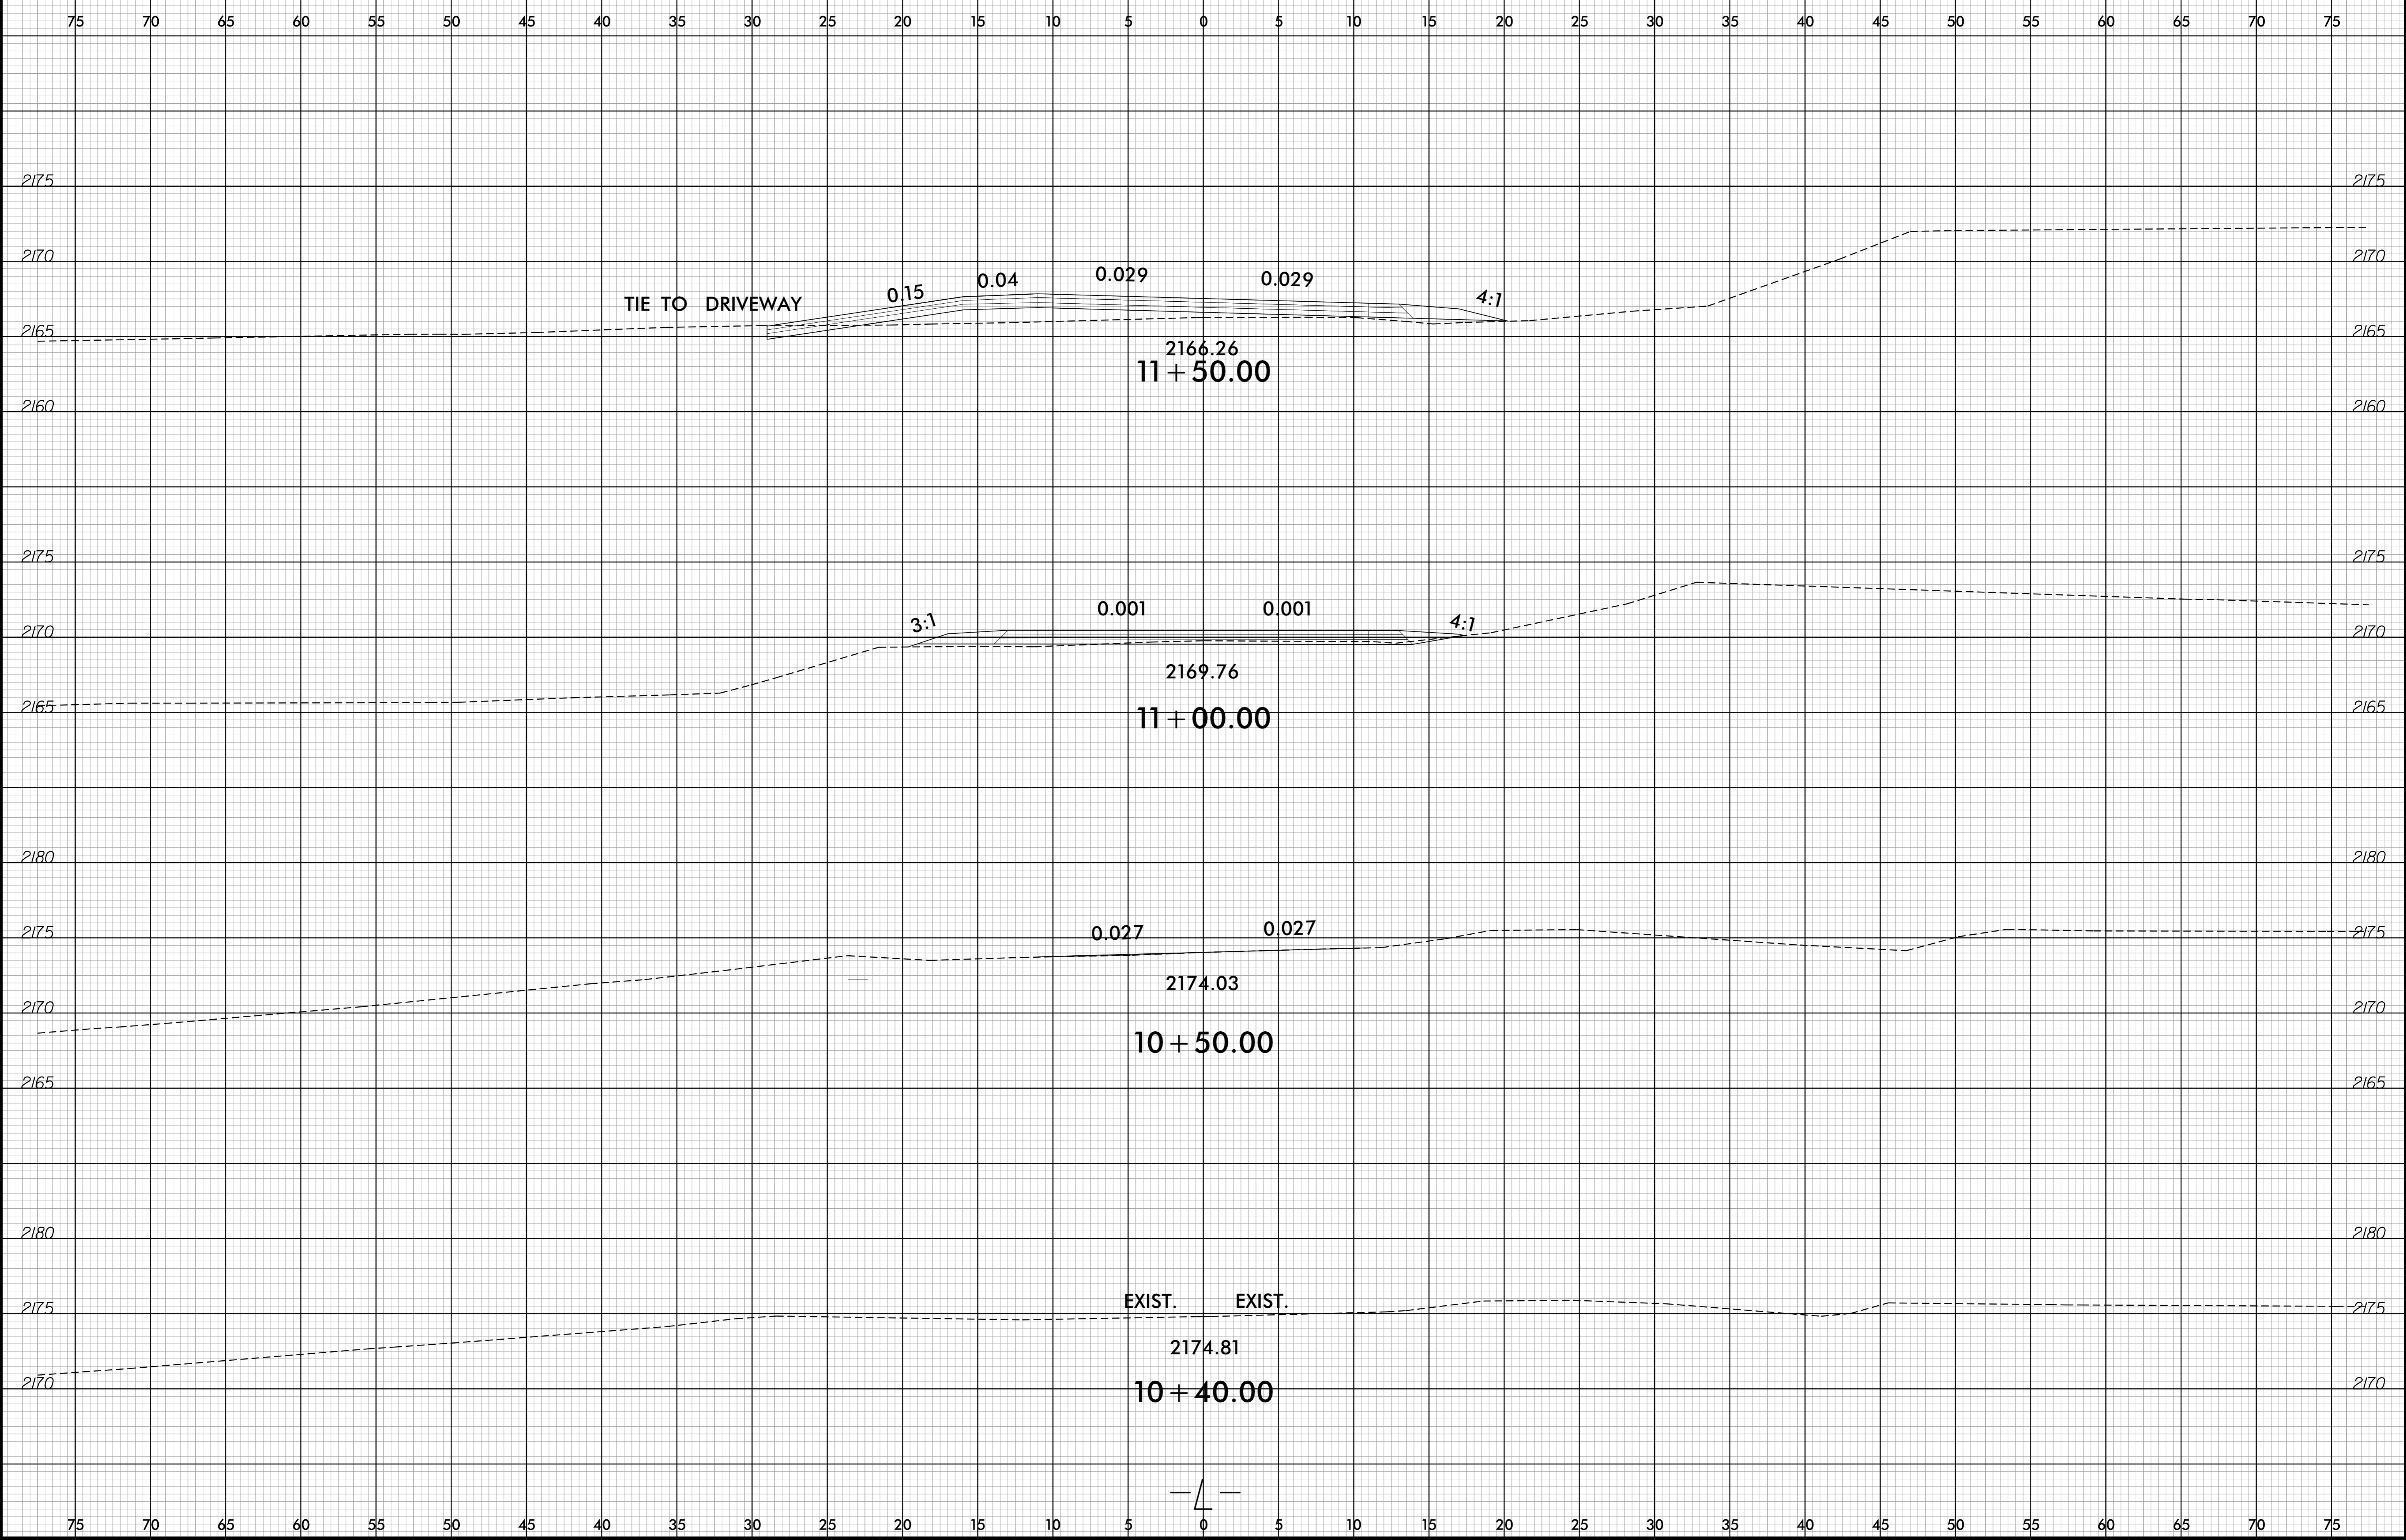

-SYSTEME...
i:\c\Xco\B5550_Rdy_XPL_L.dgn
USER: MAF-SIM


6/23/16

0 2.5 5	PROJ. REFERENCE NO. B-5550	SHEET NO. X-3
---------	-------------------------------	------------------

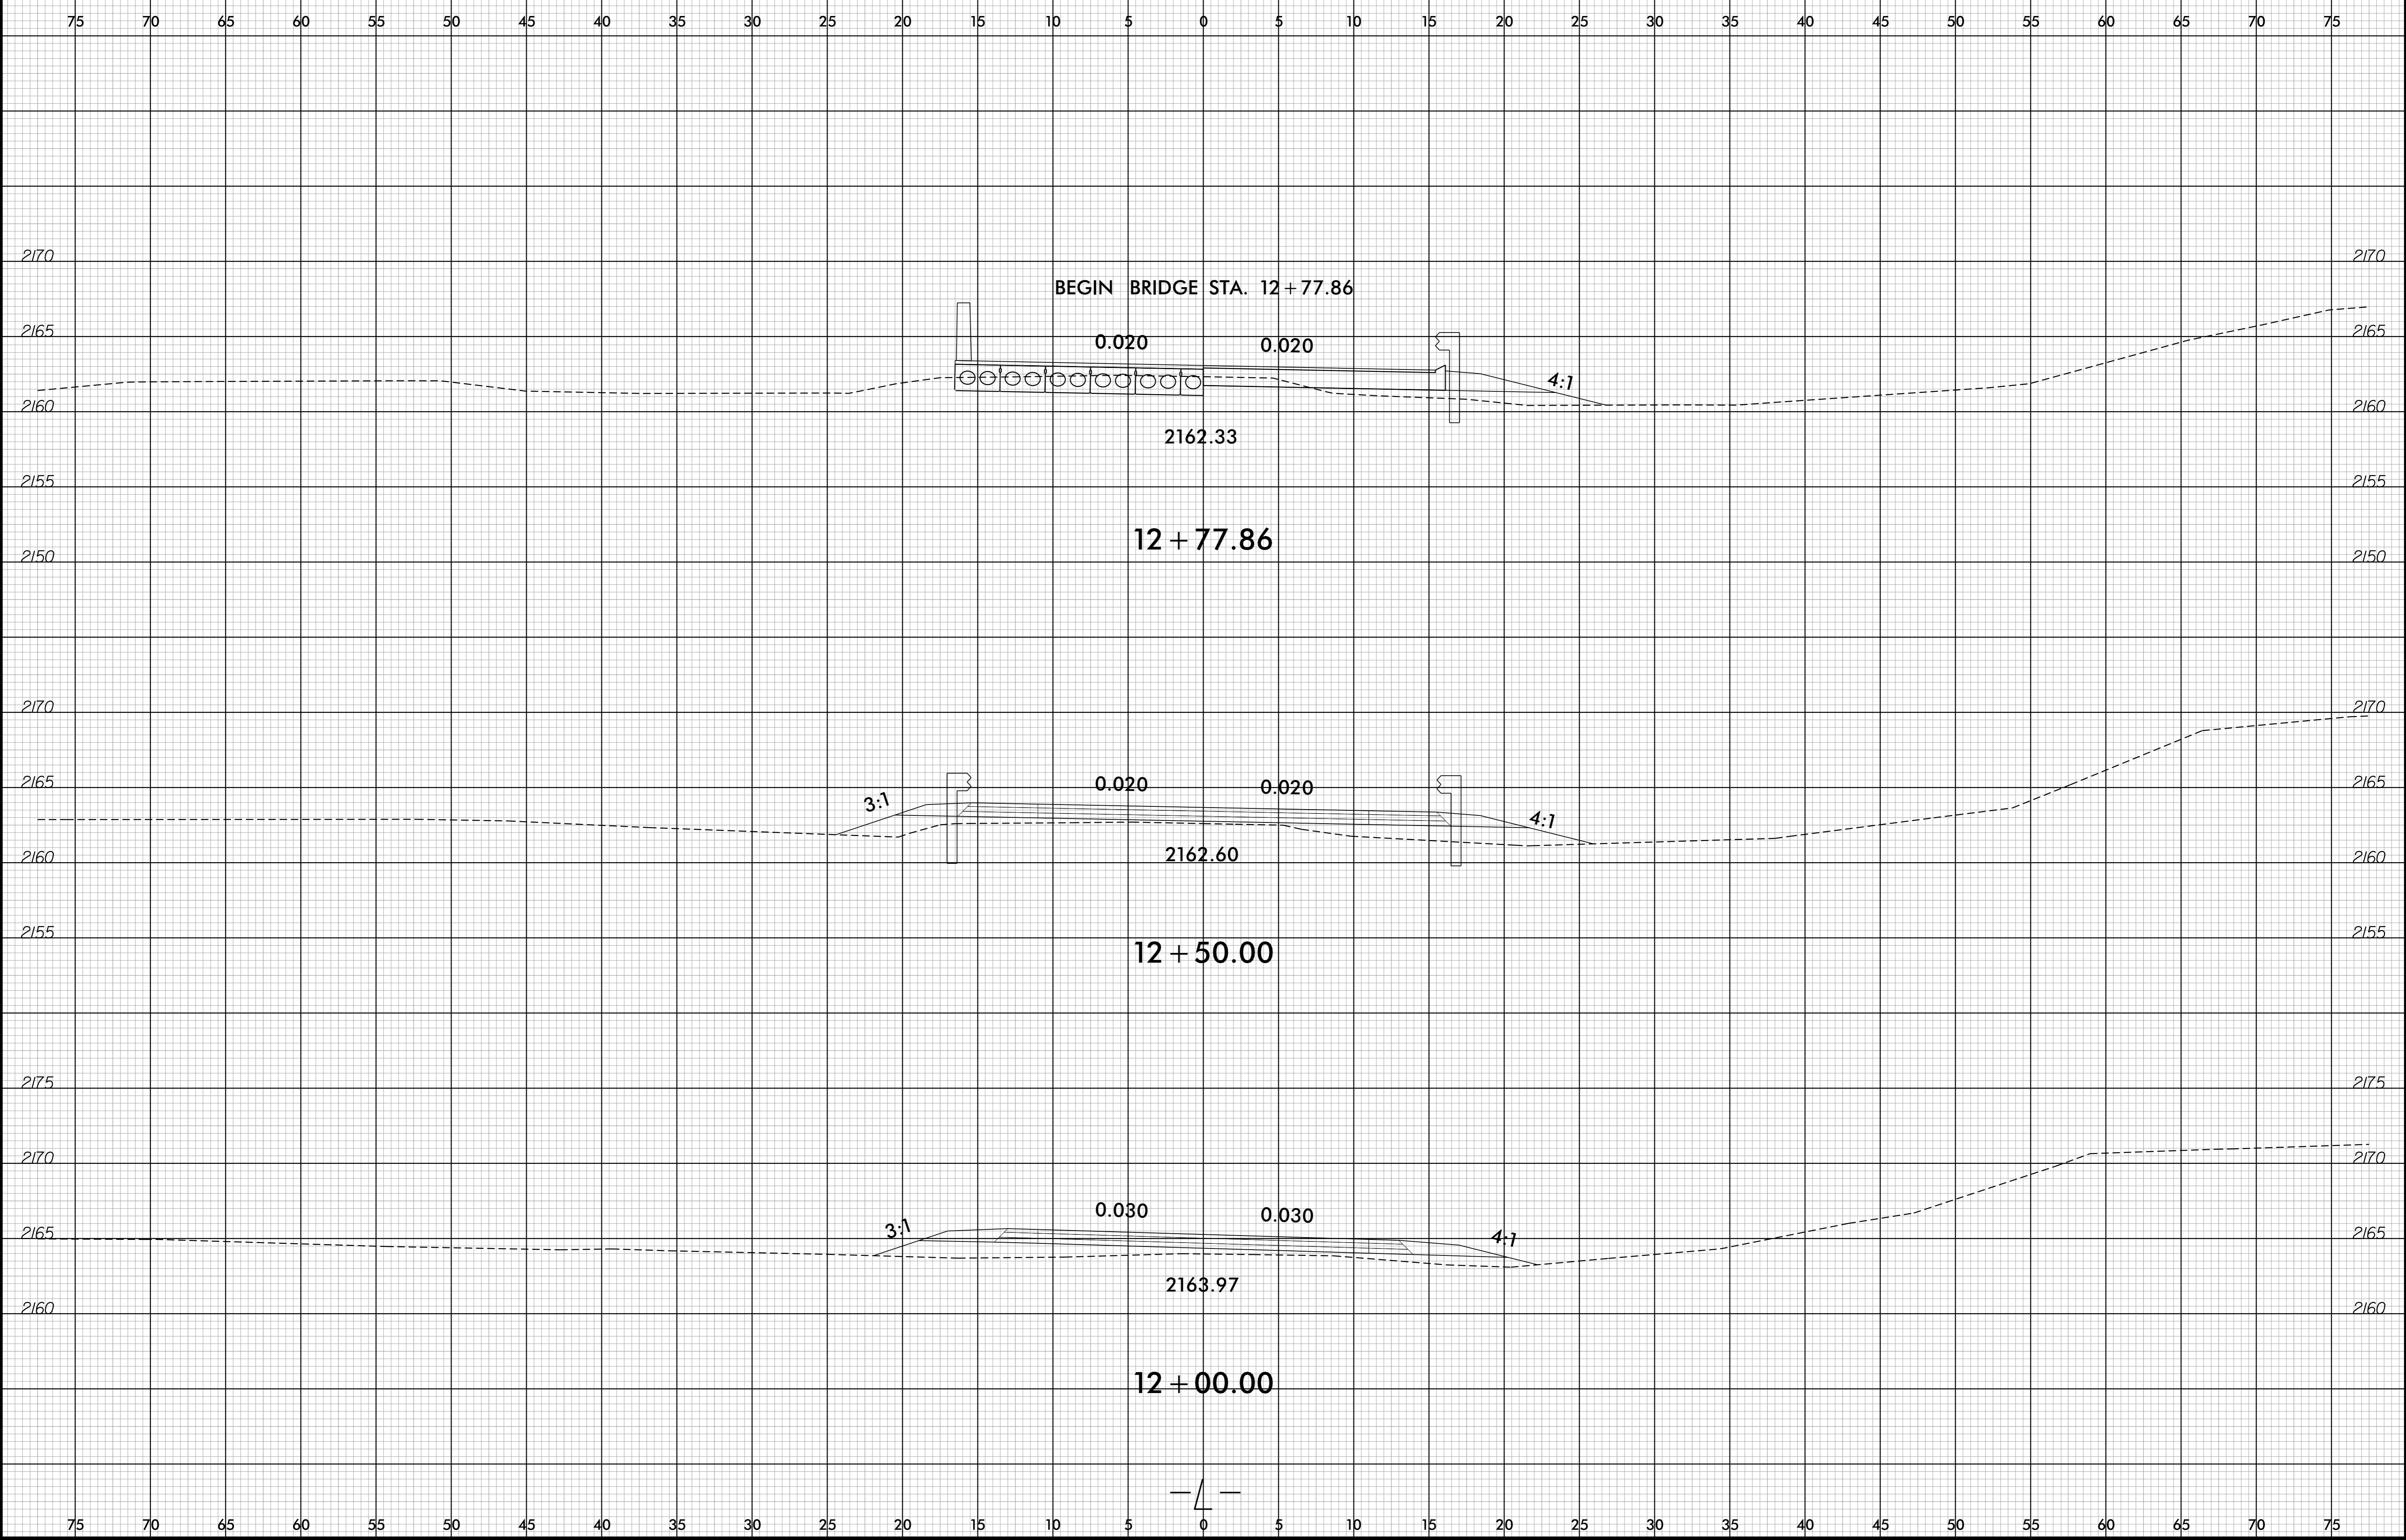


-SYSTEME
i:\Xc\B5550_Rdy_XPL_L.dgn
USER: MRS STM

6/23/16

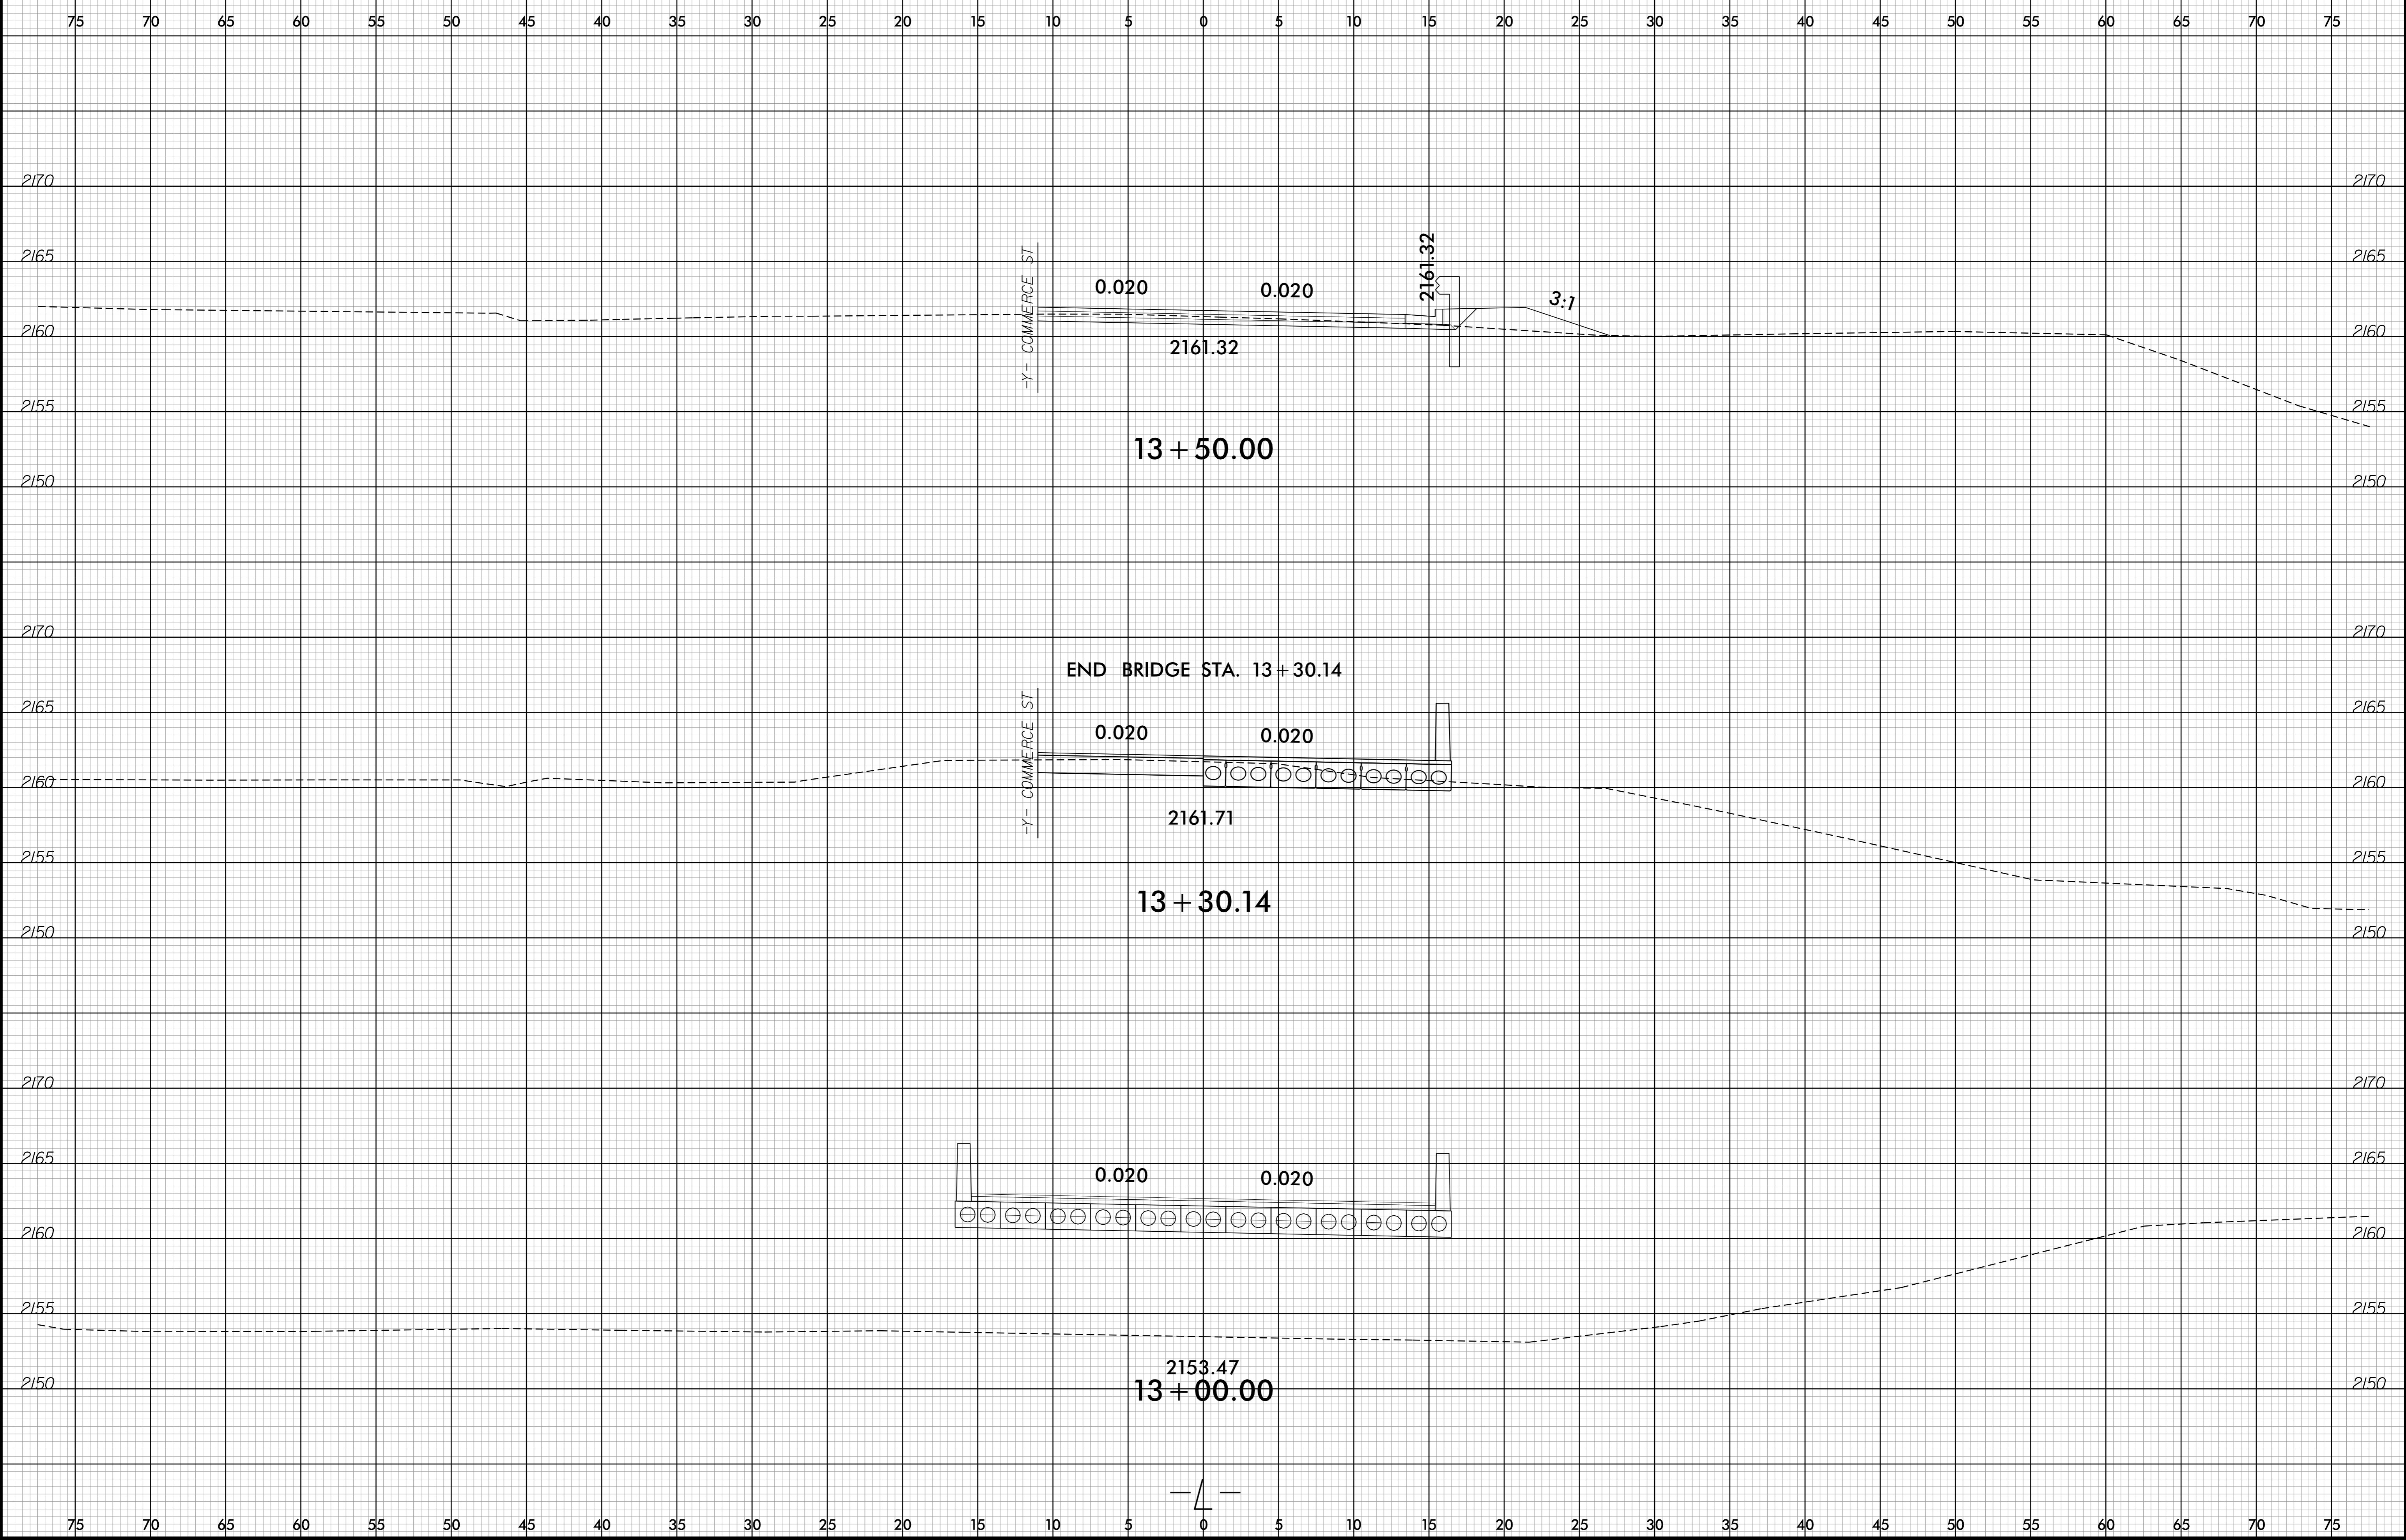

-SYSTEME:\Xc\B5550\Proj-XPL-L.dgn
USER:PERSTANK


6/23/16

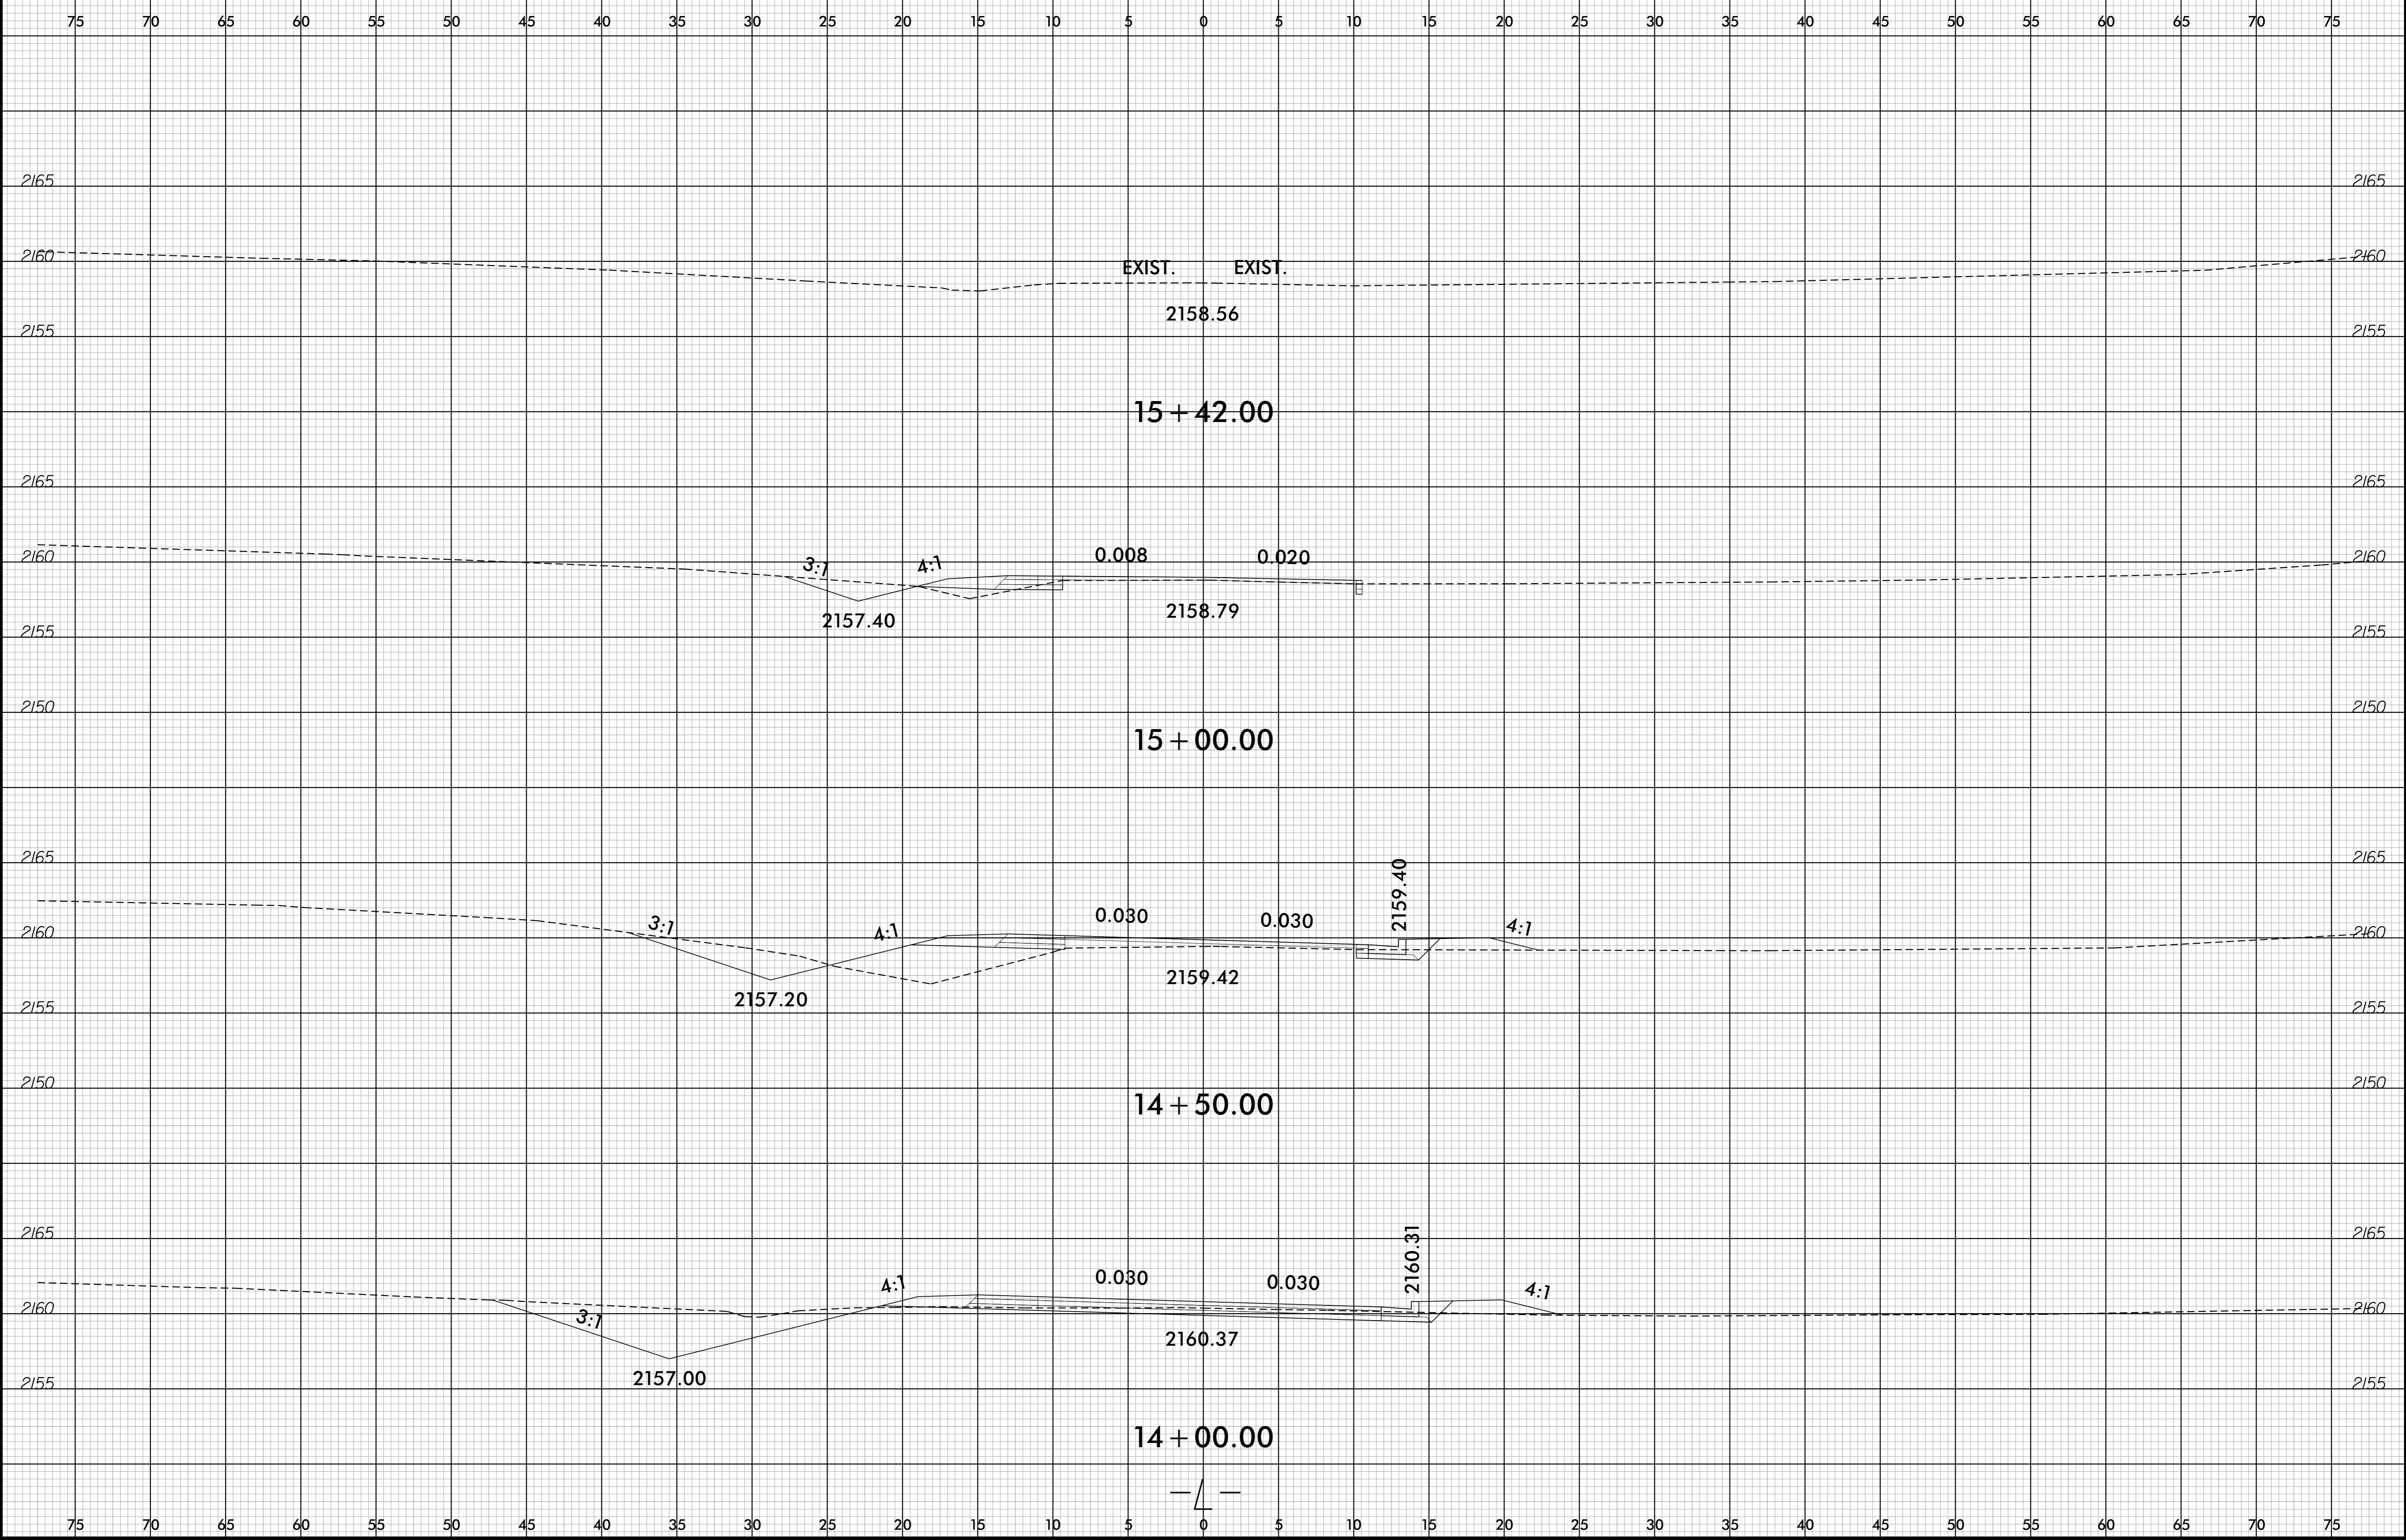

-SYSTEME:\Xc\B5550_Rdy_XPL_L.dgn
USER:WLS

6/23/16

0 2.5 5	PROJ. REFERENCE NO.	SHEET NO.
	B-5550	X-6

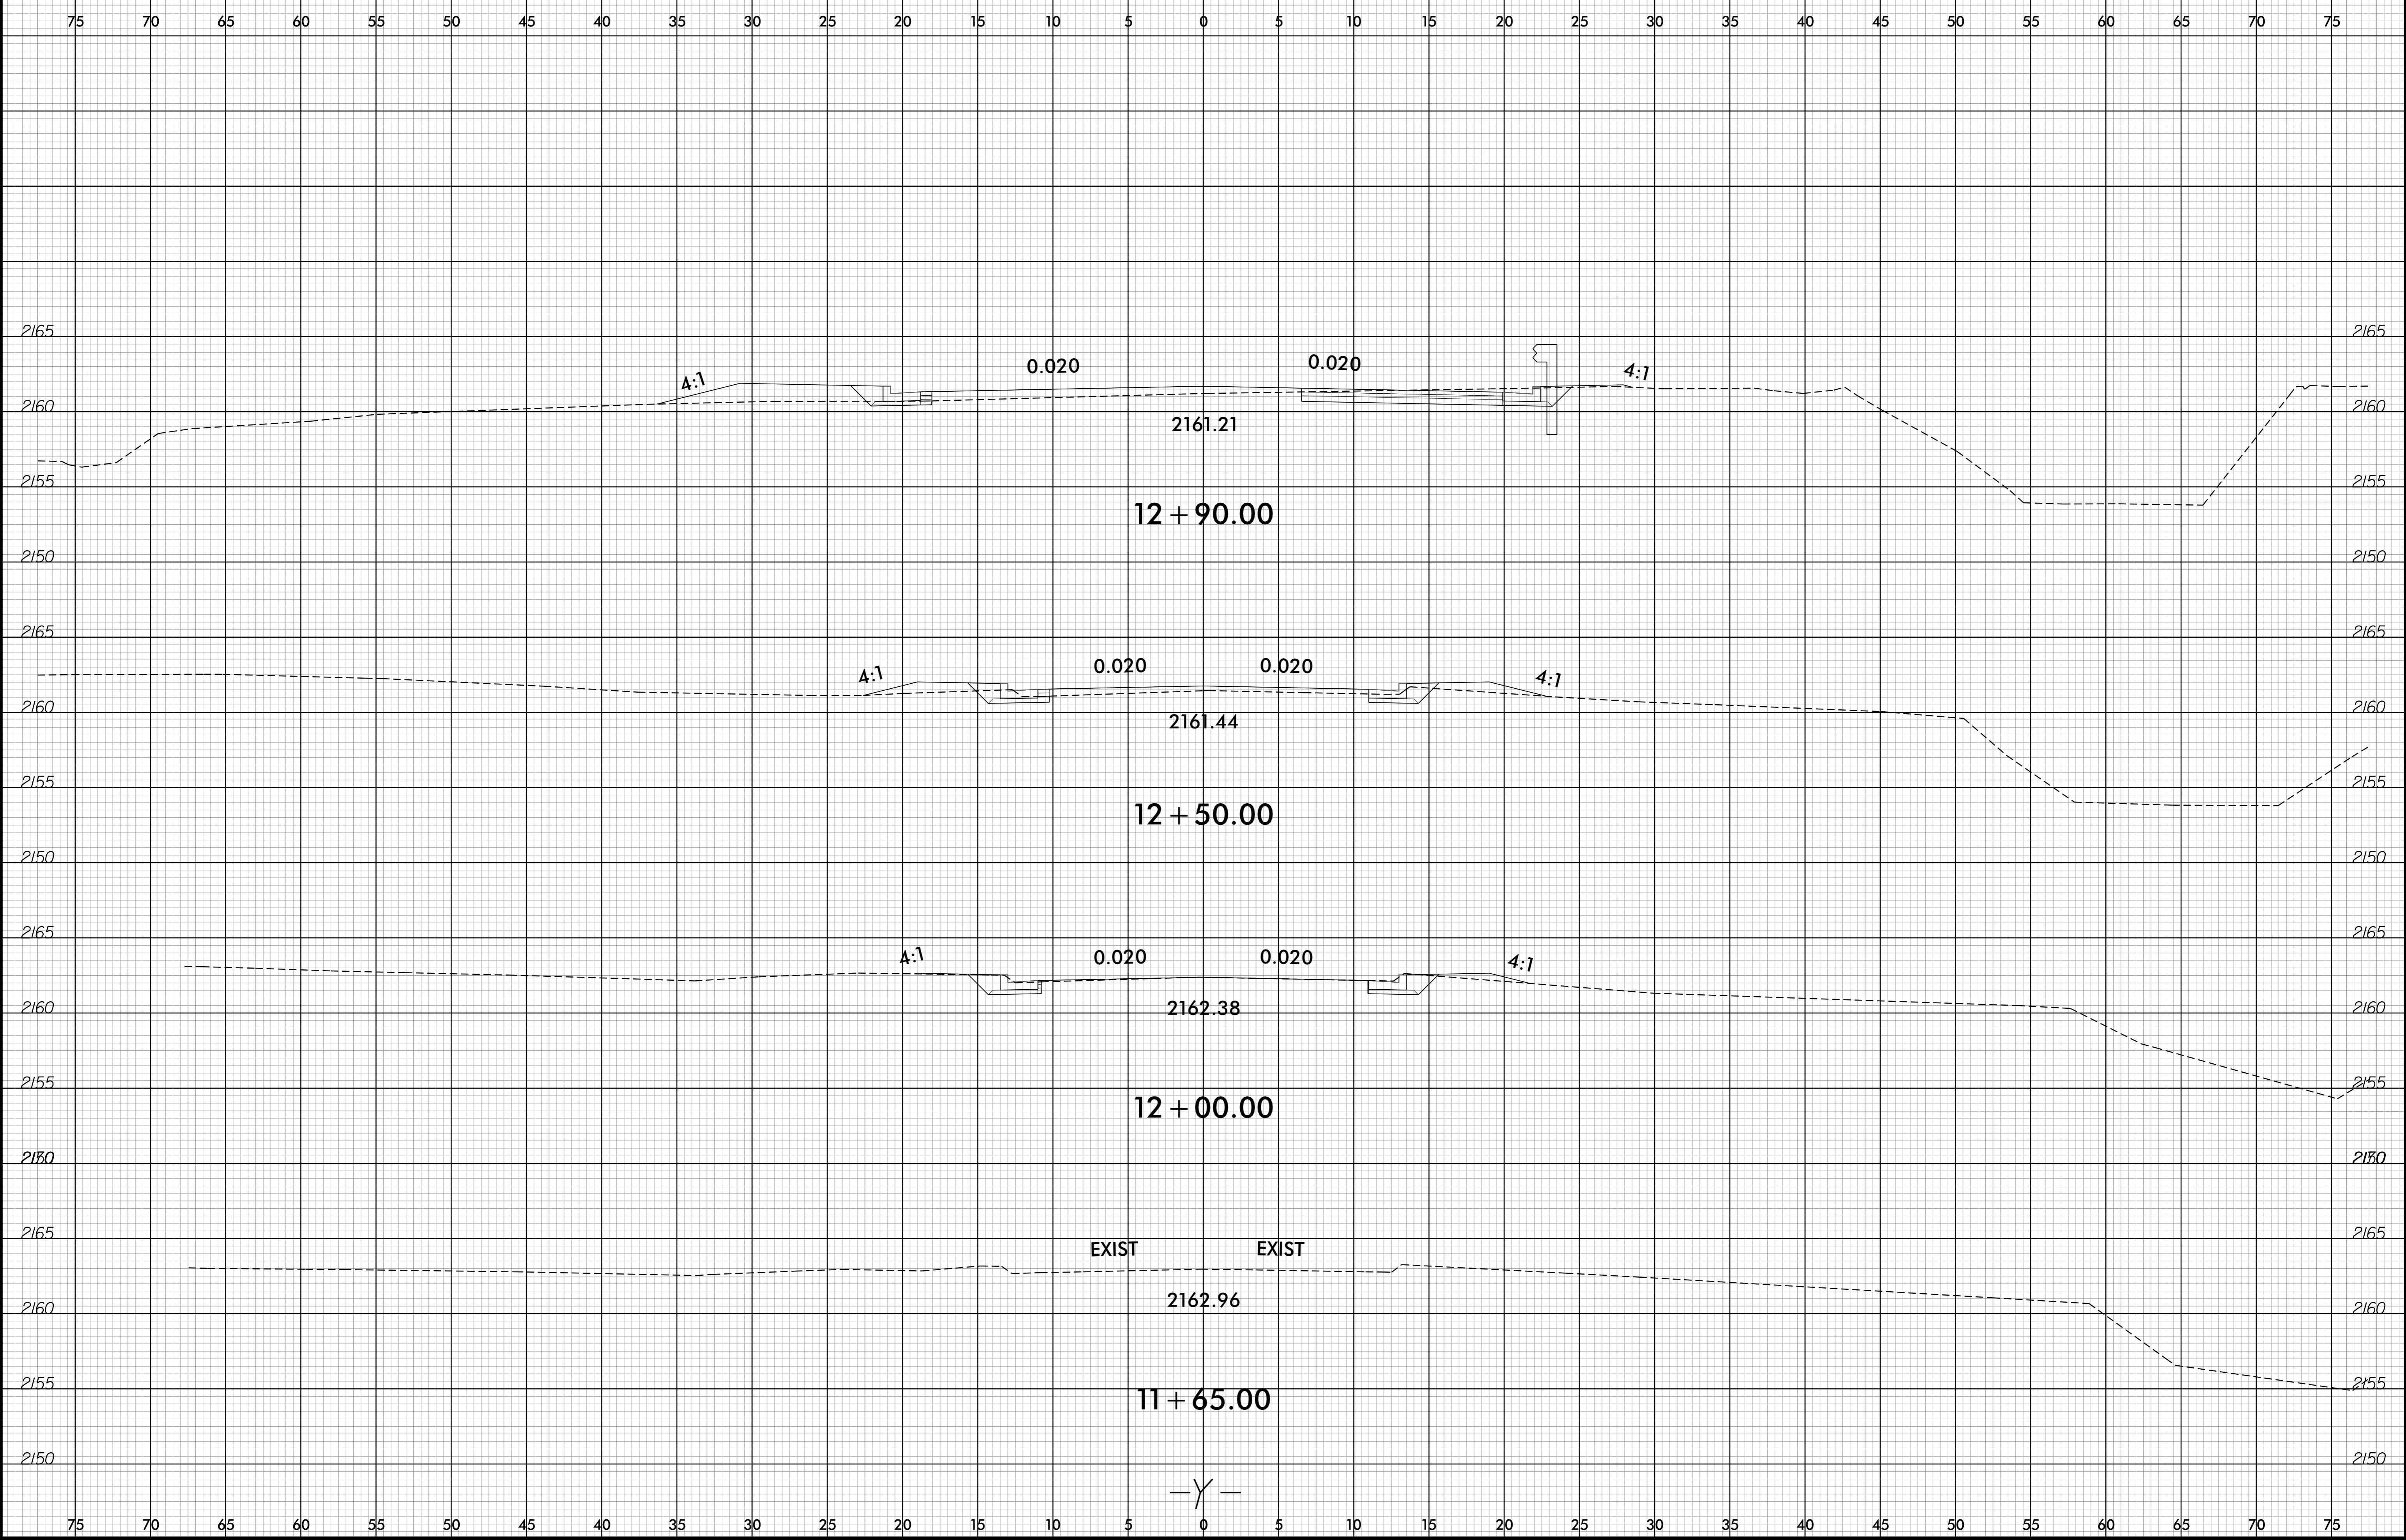

-SYSTEME...
i:\c\p\B5550...
i:\c\p\B5550...
i:\c\p\B5550...