

**This electronic collection of documents is provided
for the convenience of the user
and is Not a Certified Document –**

**The documents contained herein were originally issued
and sealed by the individuals whose names and license
numbers appear on each page, on the dates appearing
with their signature on that page.**

**This file or an individual page
shall not be considered a certified document.**

STATE OF NORTH CAROLINA
DIVISION OF HIGHWAYS

PROJ. REFERENCE NO.	SHEET NO.
B-6020	X-1A
POLK COUNTY	CULVERT #740144

INDEX OF SHEETS

SHEET NUMBER	SHEET
X-1A	INDEX OF SHEETS & SUMMARY OF CROSS SECTIONS
X-1 THRU X-4	-L- CROSS-SECTIONS


SUMMARY OF CROSS SECTIONS

LOCATION	UNCLASSIFIED EXCAVATION (Cubic Yard)	*EMBANK. +15% (Cubic Yard)
-L- STA. 11 + 50.00	0	0
-L- STA. 12 + 00.00	18	6
-L- STA. 12 + 50.00	9	56
-L- STA. 13 + 00.00	0	152
-L- STA. 13 + 50.00	72	125
-L- STA. 14 + 00.00	106	35
-L- STA. 14 + 50.00	46	15
-L- STA. 15 + 00.00	17	2



*NOTE: EMBANKMENT COLUMN INCLUDES BACKFILL FOR UNDERCUT

Approximate quantities only. Unclassified Excavation, Borrow Excavation, Shoulder Borrow, Fine Grading, Clearing and Grubbing, Breaking of Existing Pavement, and Removal of Existing Pavement will be paid for at the contract lump sum price for "Grading".

8/23/99

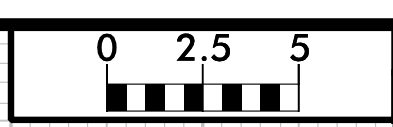


PROJ. REFERENCE NO.	SHEET NO.
B-6020	X-1
POLK COUNTY	CULVERT #740144

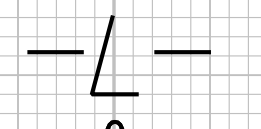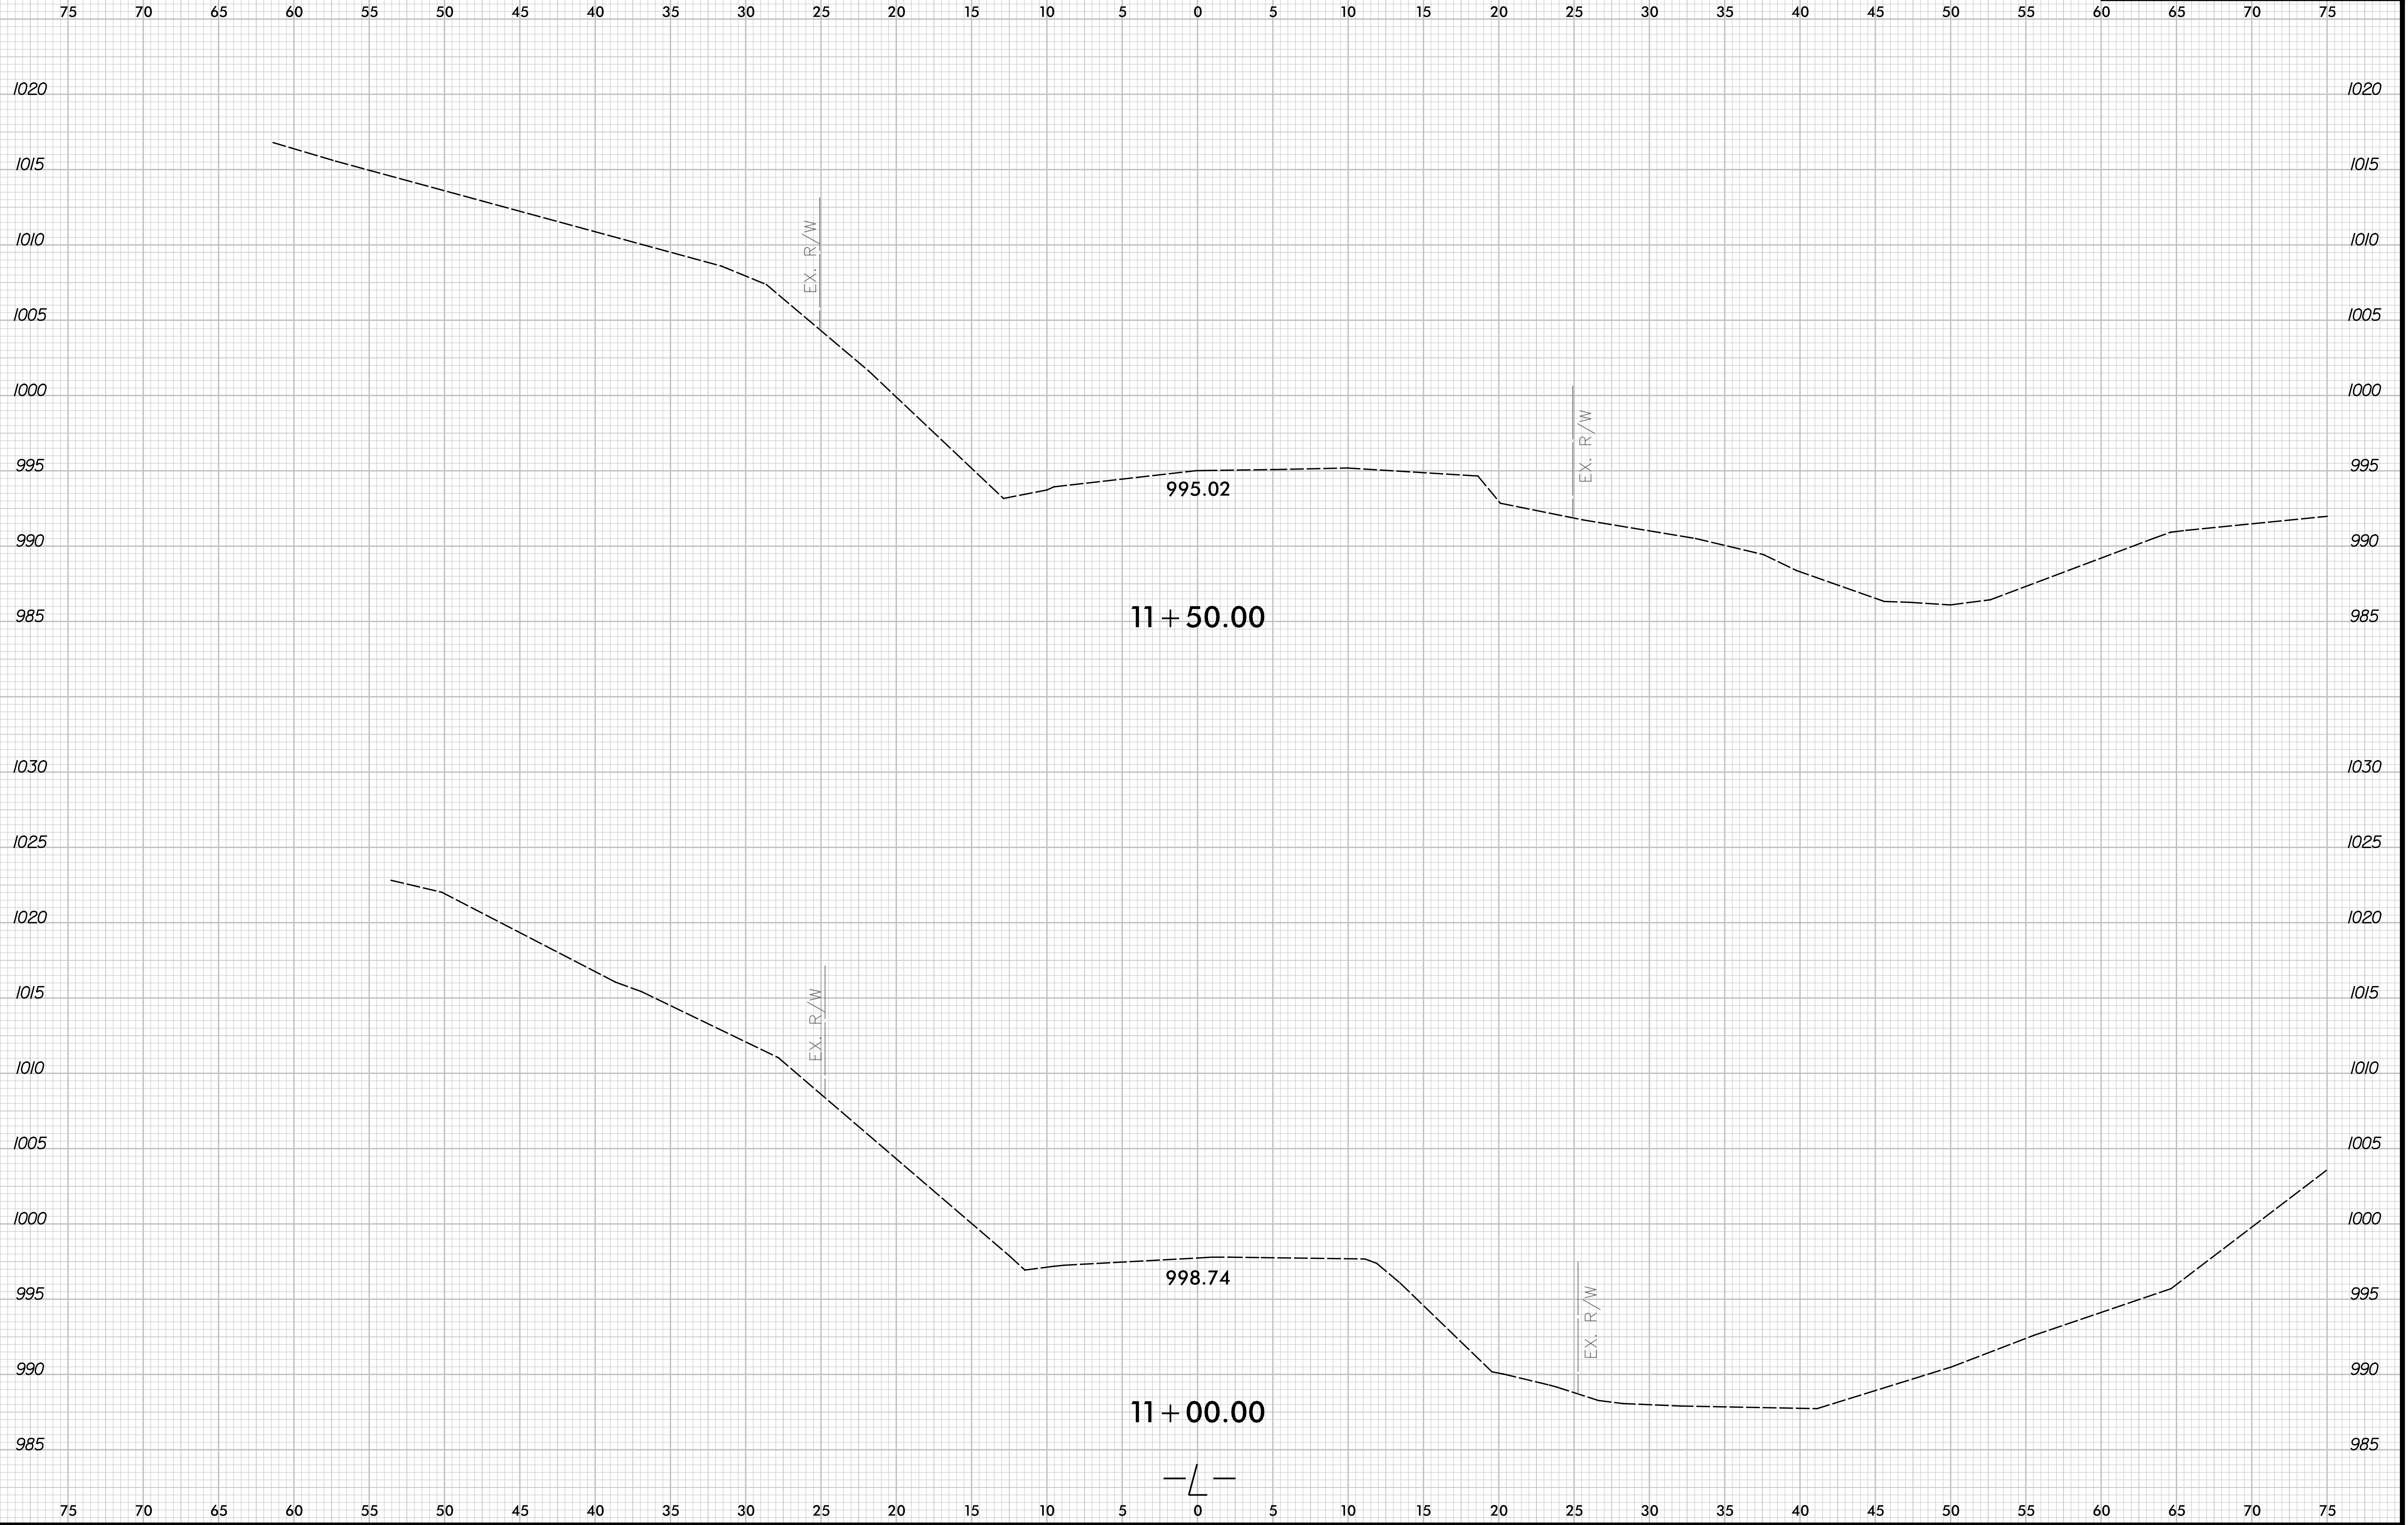



8/23/99

0 2.5 5	PROJ. REFERENCE NO. B-6020	SHEET NO. X-2
	POLK COUNTY	CULVERT #740144

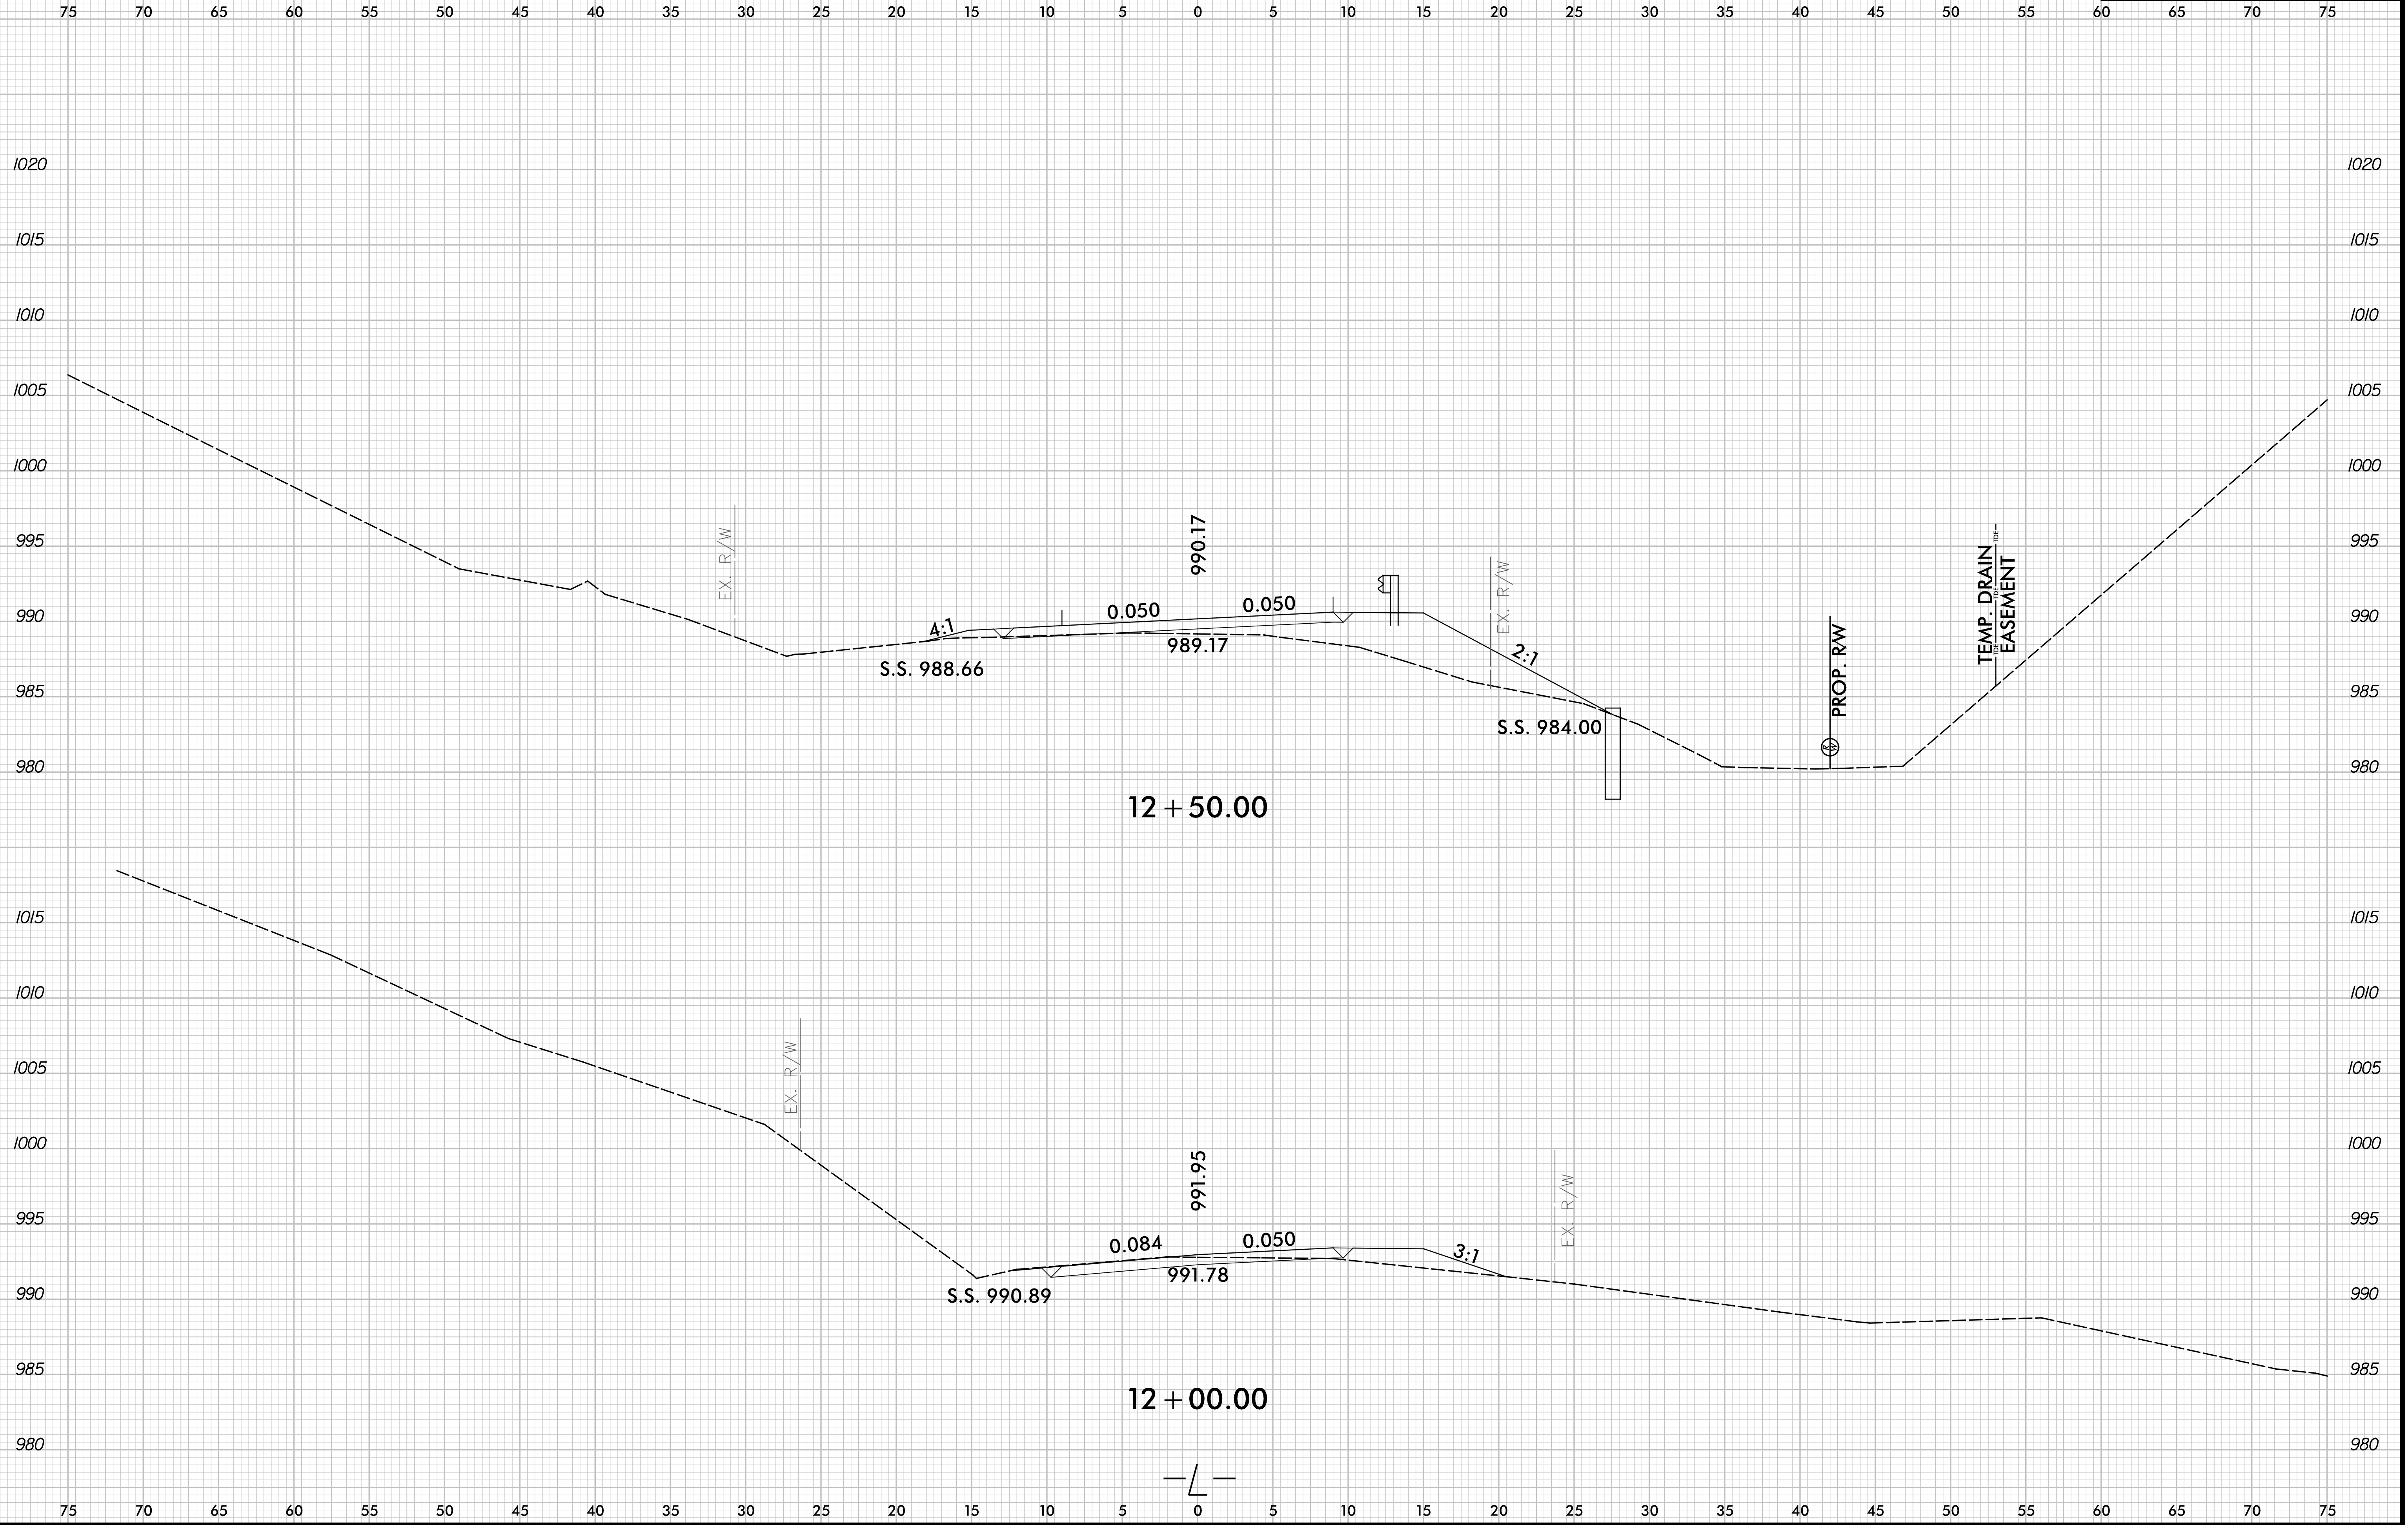

8/23/99

0 2.5 5	PROJ. REFERENCE NO. B-6020	SHEET NO. X-3
	POLK COUNTY	CULVERT #740144

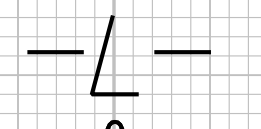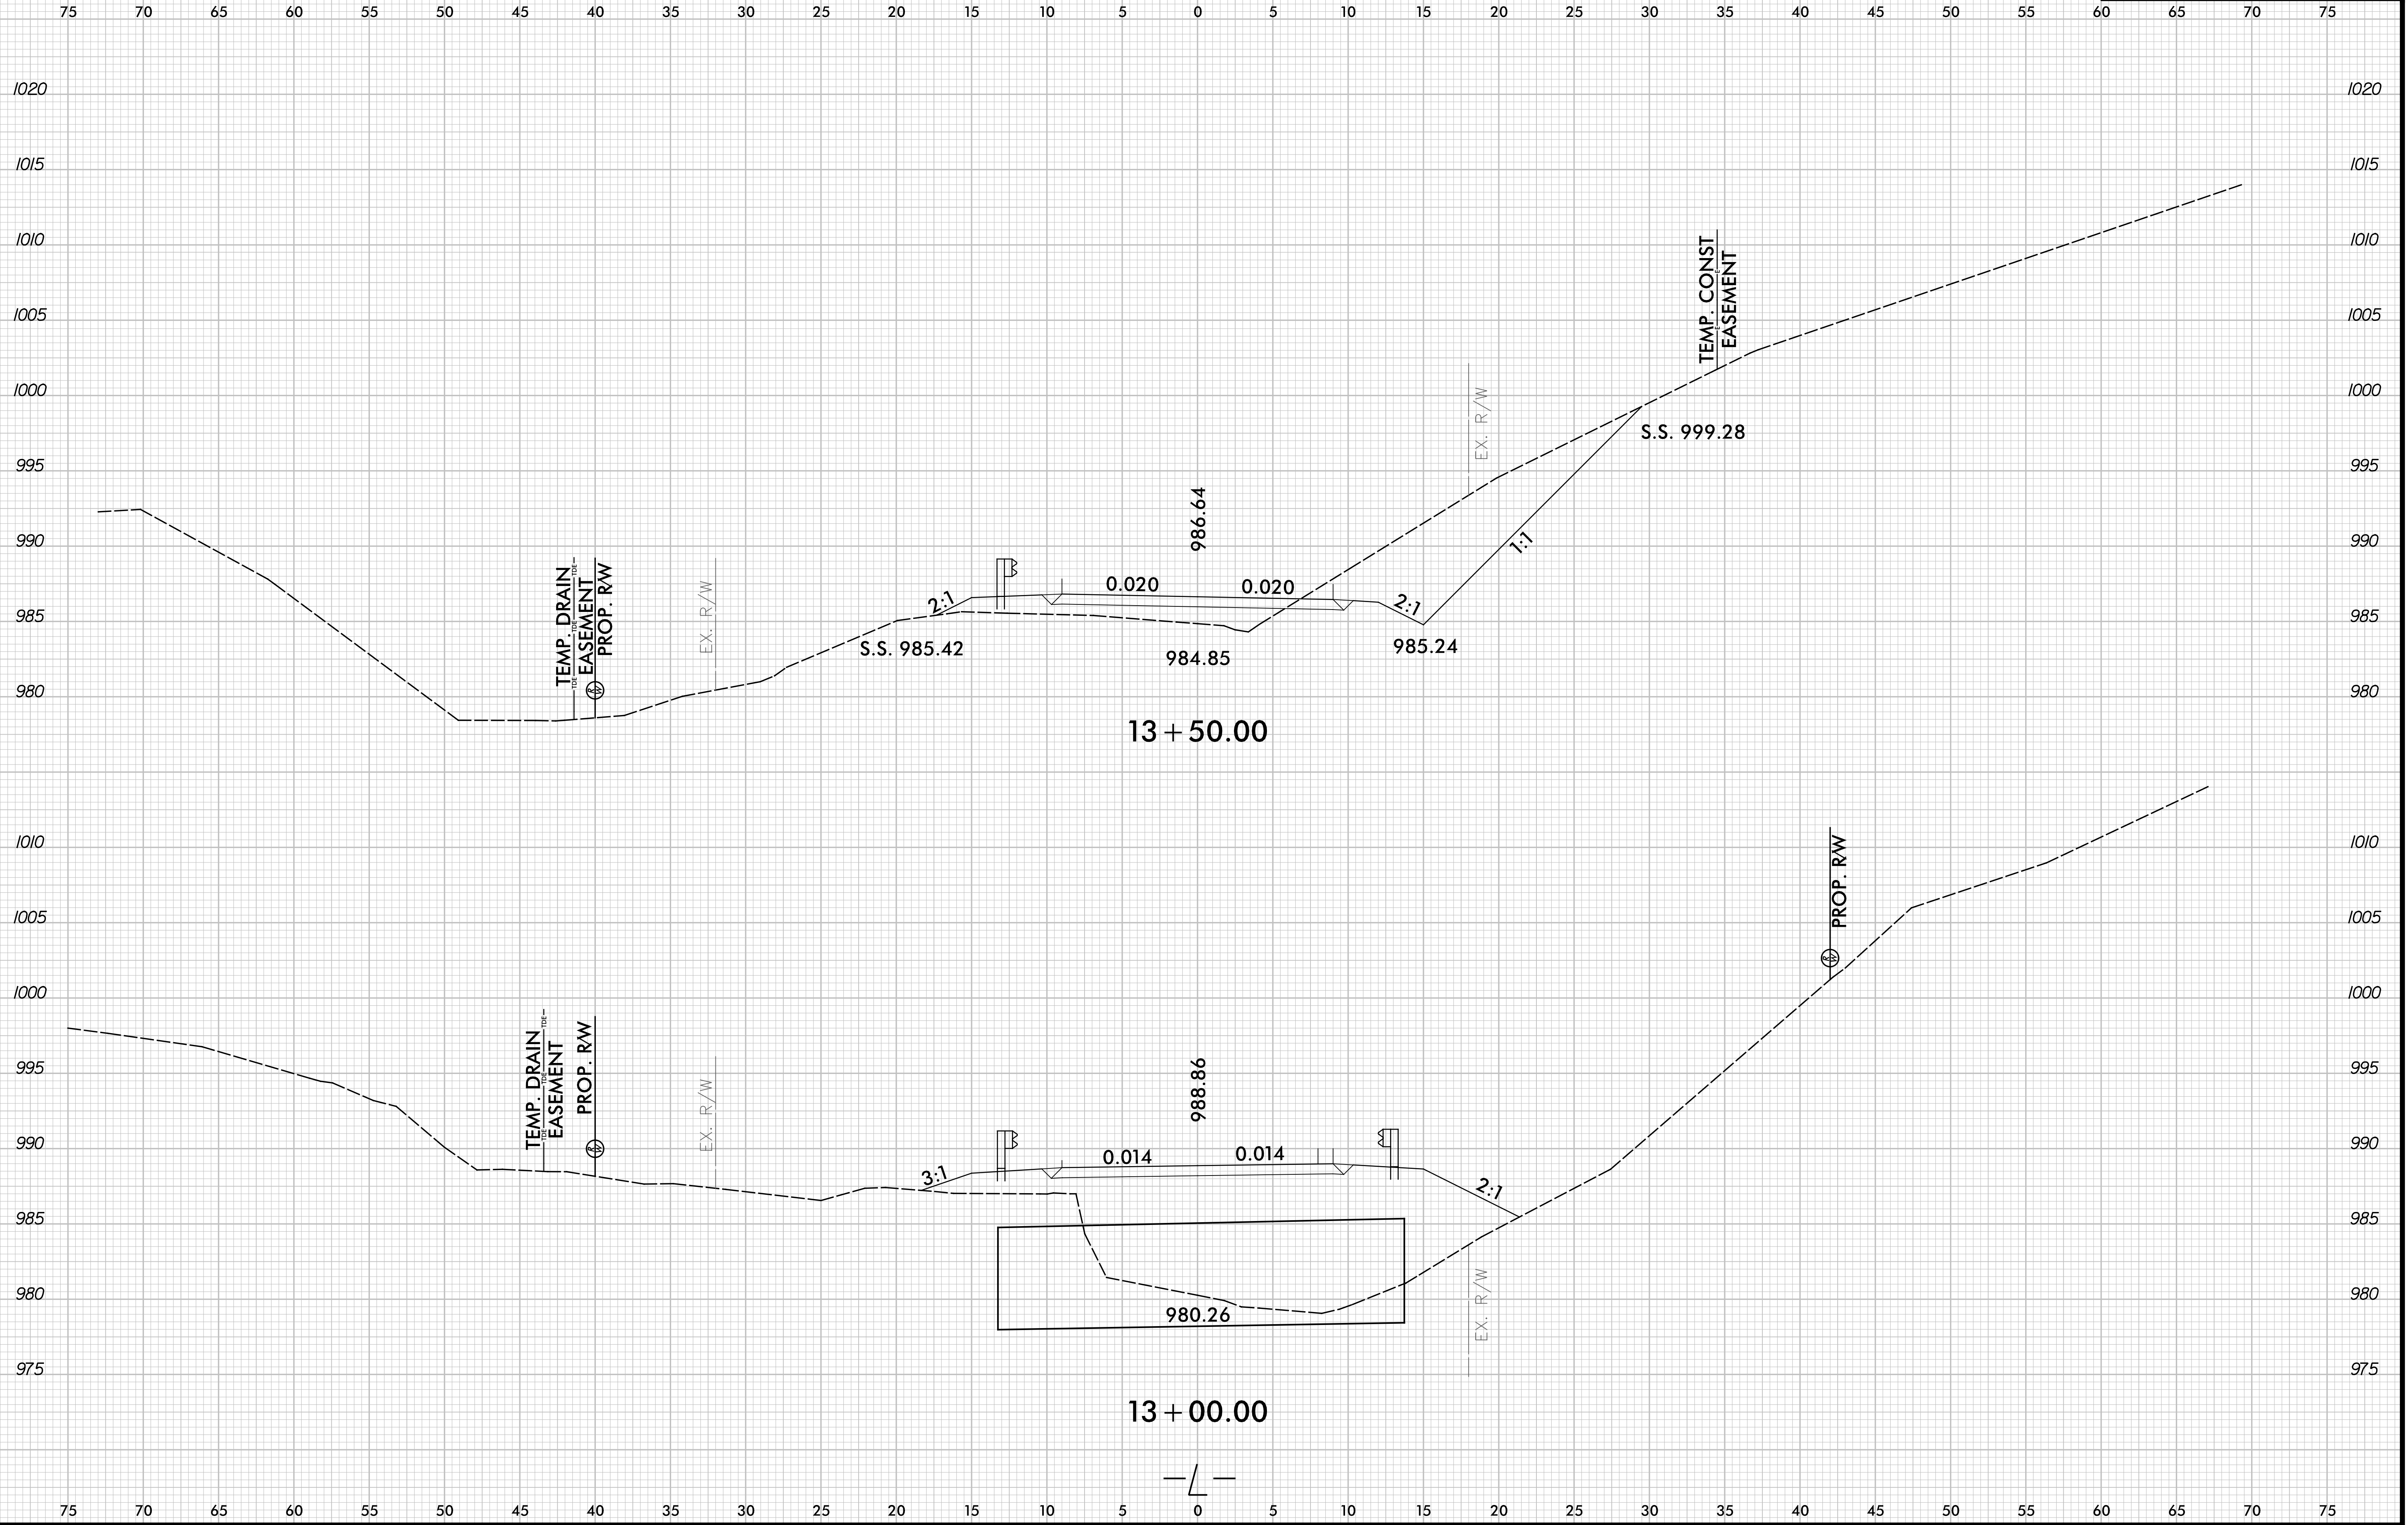

8/23/99

	PROJ. REFERENCE NO.	SHEET NO.
	B-6020	X-4
	POLK COUNTY	CULVERT #740144

