


6/23/16

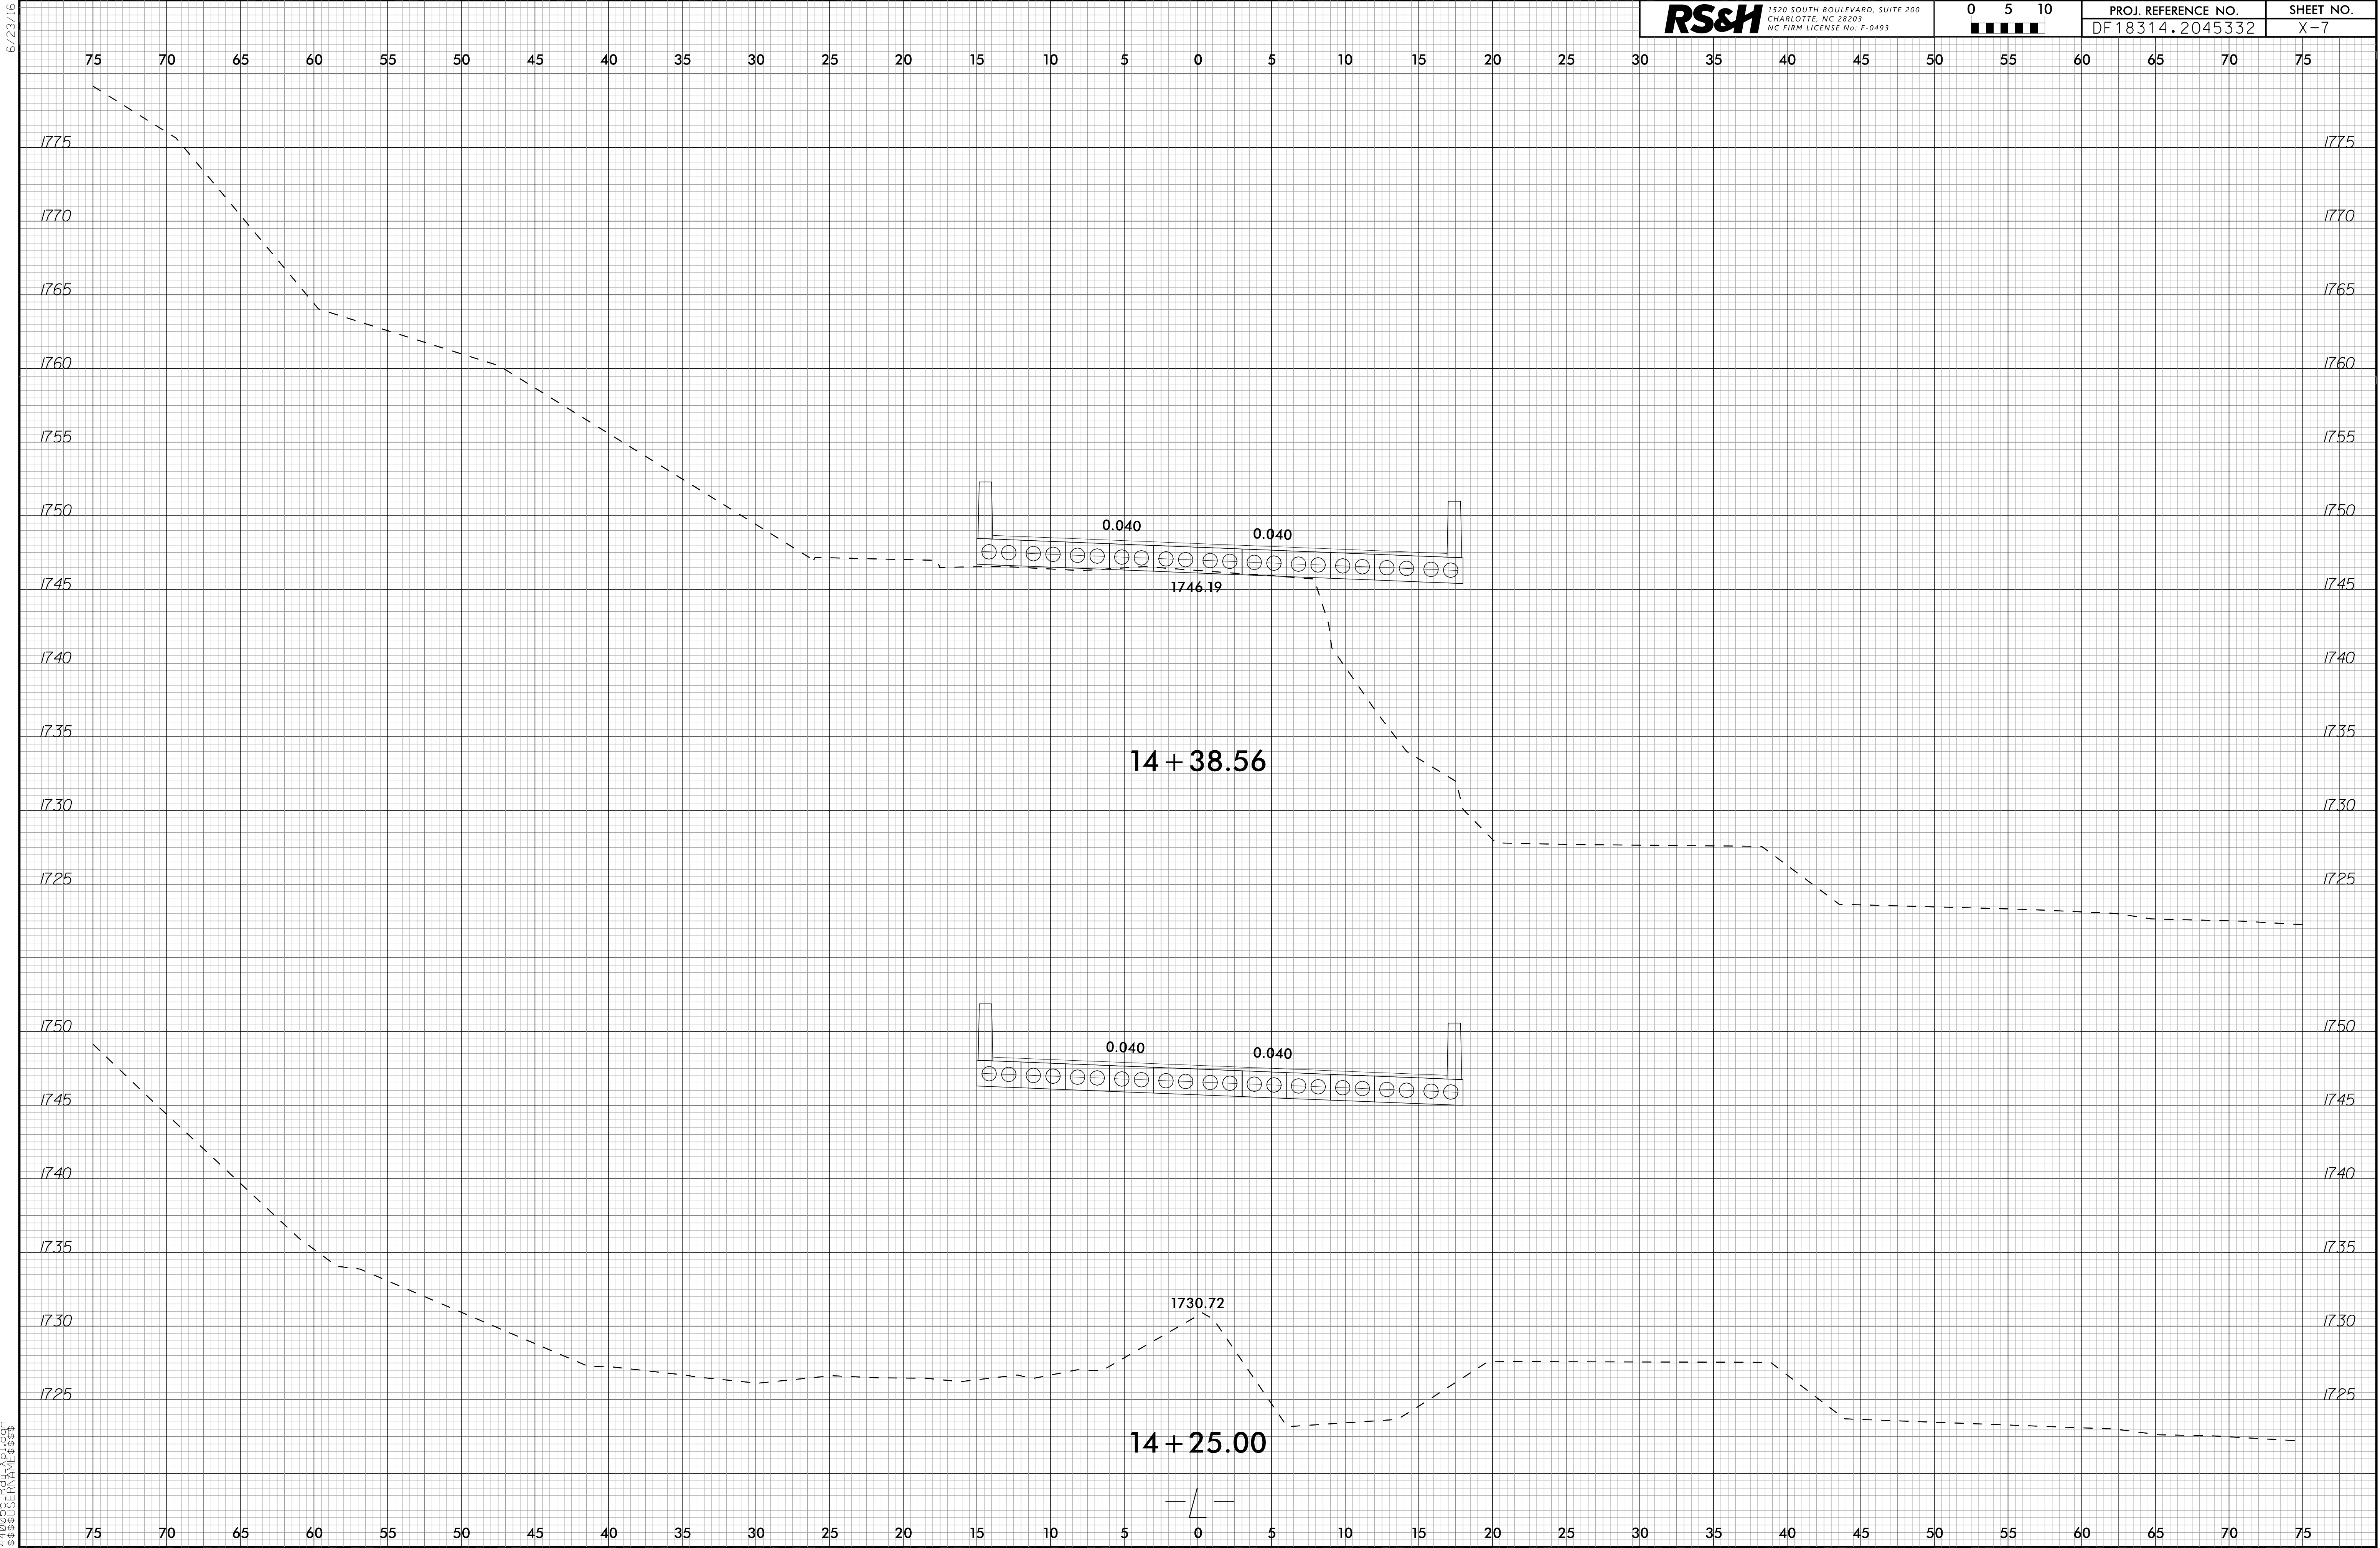

**RS&H** 1520 SOUTH BOULEVARD, SUITE 200  
CHARLOTTE, NC 28203  
NC FIRM LICENSE No. F-0493

0 5 10  
0 5 10

PROJ. REFERENCE NO.  
DF18314.2045332

SHEET NO.  
X-7

04-FEB-2026 15:19  
44005510141616067  
88303174161616067