


6/23/16

04-FEB-2026 15:19
440055104126067
8330BLENVALE1338

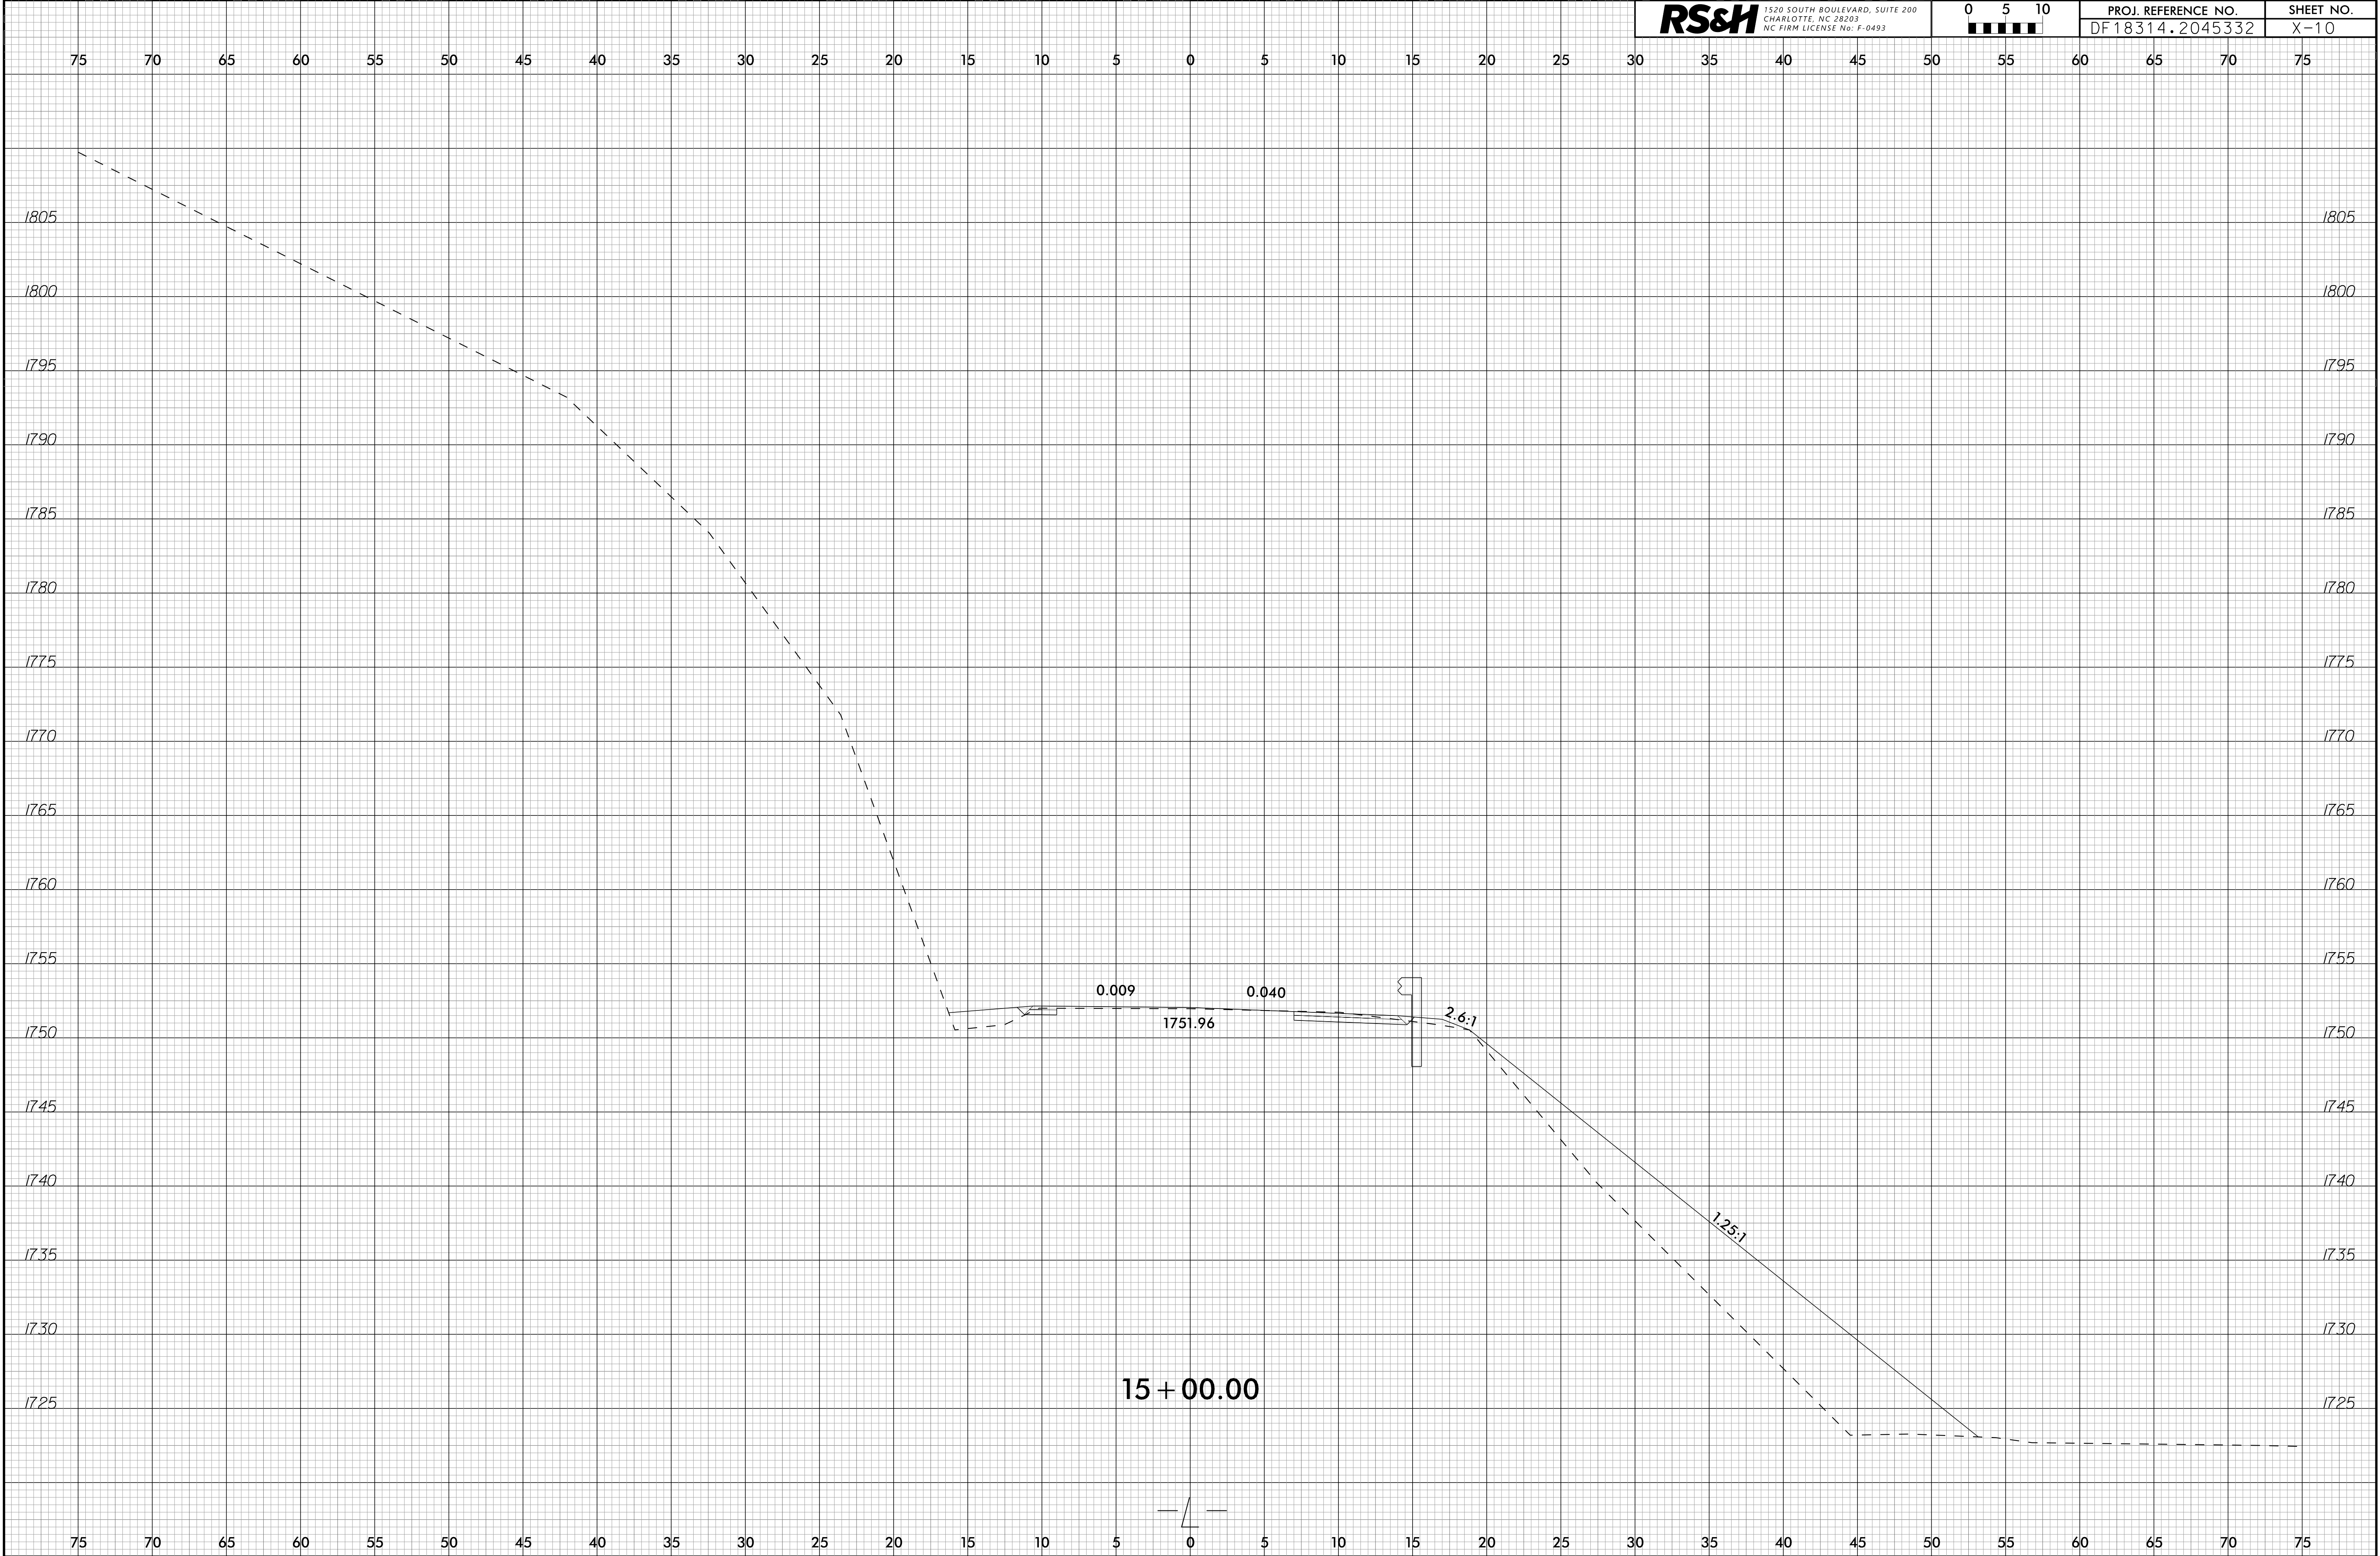

RS&H 1520 SOUTH BOULEVARD, SUITE 200
CHARLOTTE, NC 28203
NC FIRM LICENSE No. F-0493

0 5 10
0 5 10

PROJ. REFERENCE NO.
DF18314.2045332

SHEET NO.
X-10