


PROJECT REFERENCE NO. <i>DF18134.2045332</i>	SHEET NO. <i>2C-5</i>
ROADWAY DESIGN ENGINEER	STRUCTURAL ENGINEER
DAVID B. TAYLOR 4/13/2026	MATTHEW R. ACOSTA 4/13/2026
<p align="center"><b>DOCUMENT NOT CONSIDERED FINAL UNLESS ALL SIGNATURES COMPLETED</b></p>	

**RS&H** 1520 SOUTH BOULEVARD, SUITE 200  
CHARLOTTE, NC 28203  
NC FIRM LICENSE No: F-0493

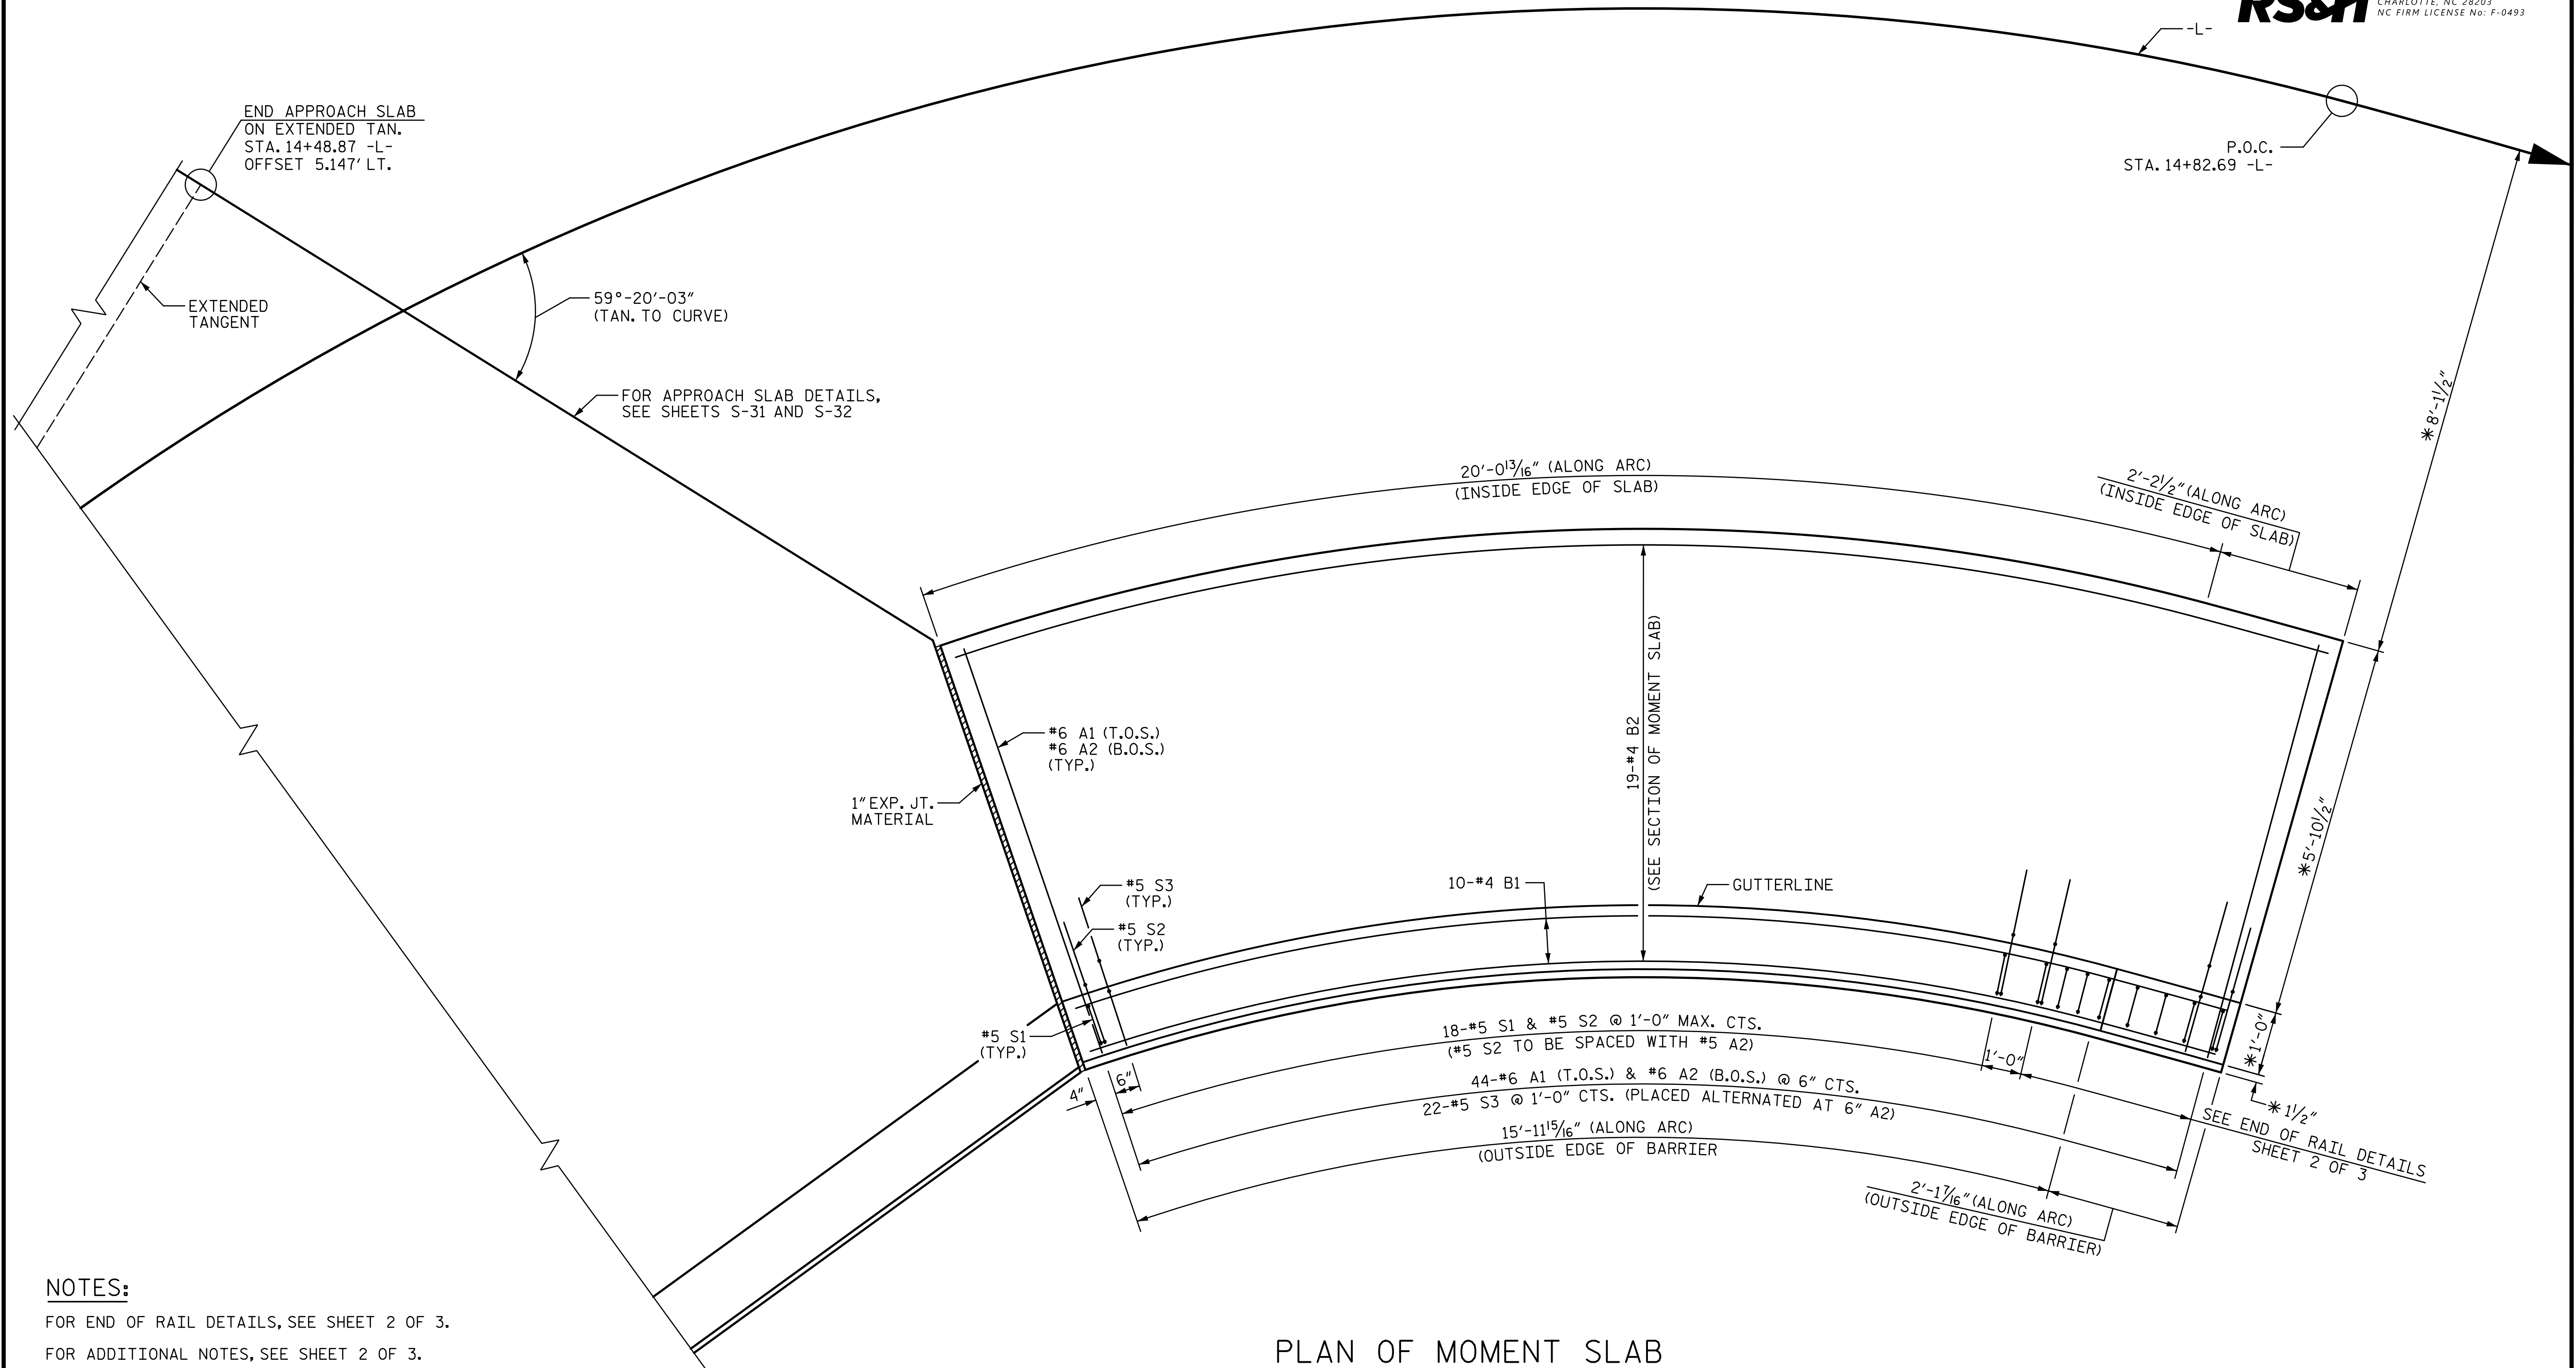

NOTES:

FOR END OF RAIL DETAILS, SEE SHEET 2 OF 3.  
FOR ADDITIONAL NOTES, SEE SHEET 2 OF 3.  
FOR GUARDRAIL ANCHORAGE DETAILS, SEE SHEET 3 OF 3.  
FOR HORIZONTAL CURVE DATA, SEE ROADWAY PLANS.

## PLAN OF MOMENT SLAB

\*RADIAL DIMENSION  
END BENT 2 WINGWALL NOT SHOWN FOR CLARITY.