
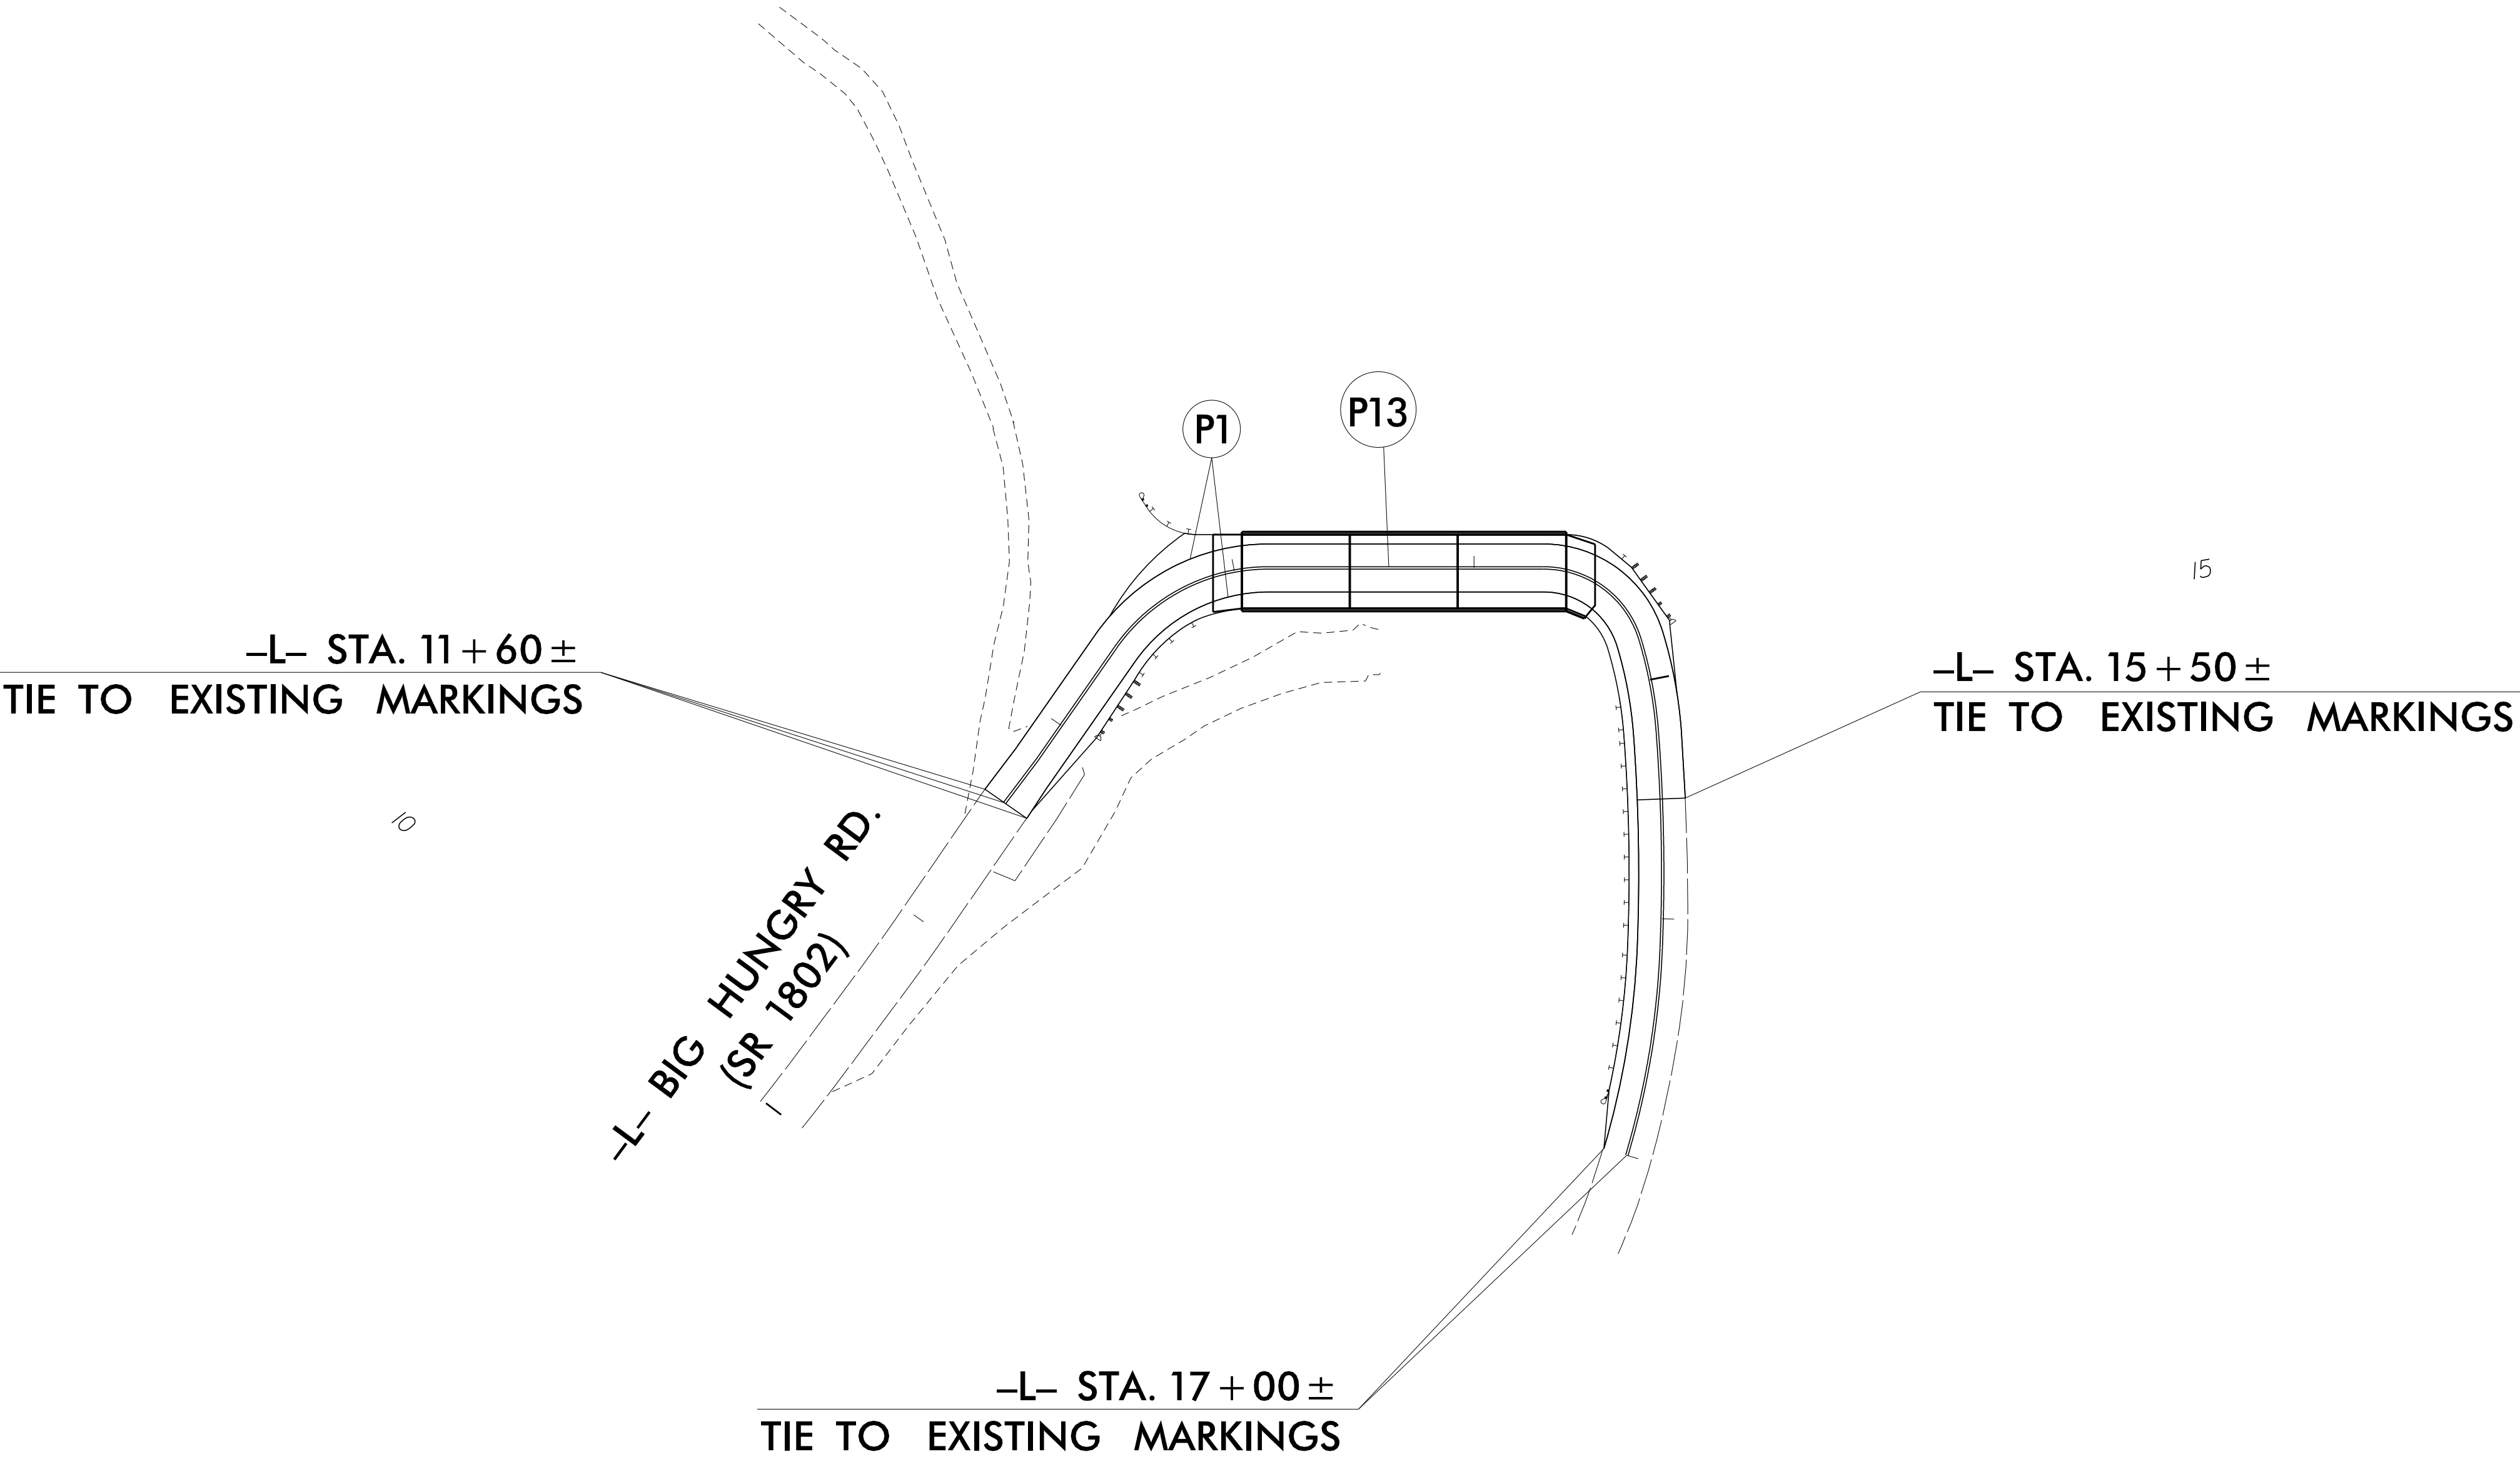


TIP NO.	SHEET NO.
DF18314.2045332	PMP -2
APPROVED: <div>Signature by: Rebecca E. Wright</div>	
DATE: 4/13/2026	
SEAL	
<div>Professional Engineer Seal: Rebecca E. Wright, License No. 057350, State of North Carolina</div>	
DOCUMENT NOT CONSIDERED FINAL UNLESS ALL SIGNATURES COMPLETED	

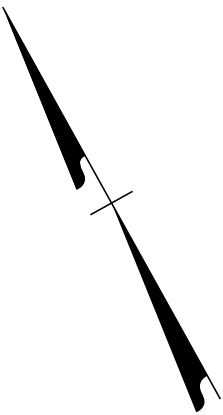

4/9/2026
P:\NCDOT\10034734005_Henderson_55\03.00_Project_Execution\03.04_Design\Traffic\Definition\440055_pmp_prop_dfl_01.dgn
User:mcldughr

RS&H 1520 SOUTH BOULEVARD, SUITE 200
CHARLOTTE, NC 28203
NC FIRM LICENSE No: F-0493

PAVEMENT MARKING DETAIL