

DETAIL "A"

(TYPICAL EACH END OF UNIT)  
NOTE: EXTERIOR UNIT SHOWN - INTERIOR  
UNIT SIMILAR EXCEPT OMIT #5 S3 BARS.

	UNIT TYPE		
	SPAN A	SPAN B	SPAN C
CSU 1	TYPE III	TYPE III	TYPE III
CSU 2	EXISTING	EXISTING	EXISTING
CSU 3	EXISTING	EXISTING	EXISTING
CSU 4	EXISTING	EXISTING	EXISTING
CSU 5	EXISTING	EXISTING	EXISTING
CSU 6	EXISTING	EXISTING	TYPE I
CSU 7	TYPE II	TYPE II	TYPE II
CSU 8	TYPE I	TYPE I	TYPE I
CSU 9	TYPE I	TYPE I	TYPE I
CSU 10	TYPE I	TYPE I	TYPE I
CSU 11	TYPE IV	TYPE IV	TYPE IV

PROJECT NO. DF18314.2045332

HENDERSON COUNTY

STATION: 13+70.81 -L-

SHEET 2 OF 5




STATE OF NORTH CAROLINA  
DEPARTMENT OF TRANSPORTATION  
RALEIGH

PLAN OF 45' UNIT  
30'-10" CLEAR ROADWAY  
90° SKEW

REVISIONS						SHEET NO.
NO.	BY:	DATE:	NO.	BY:	DATE:	
1			3			S-15
2			4			TOTAL SHEETS 32

DOCUMENT NOT CONSIDERED  
FINAL UNLESS ALL  
SIGNATURES COMPLETED

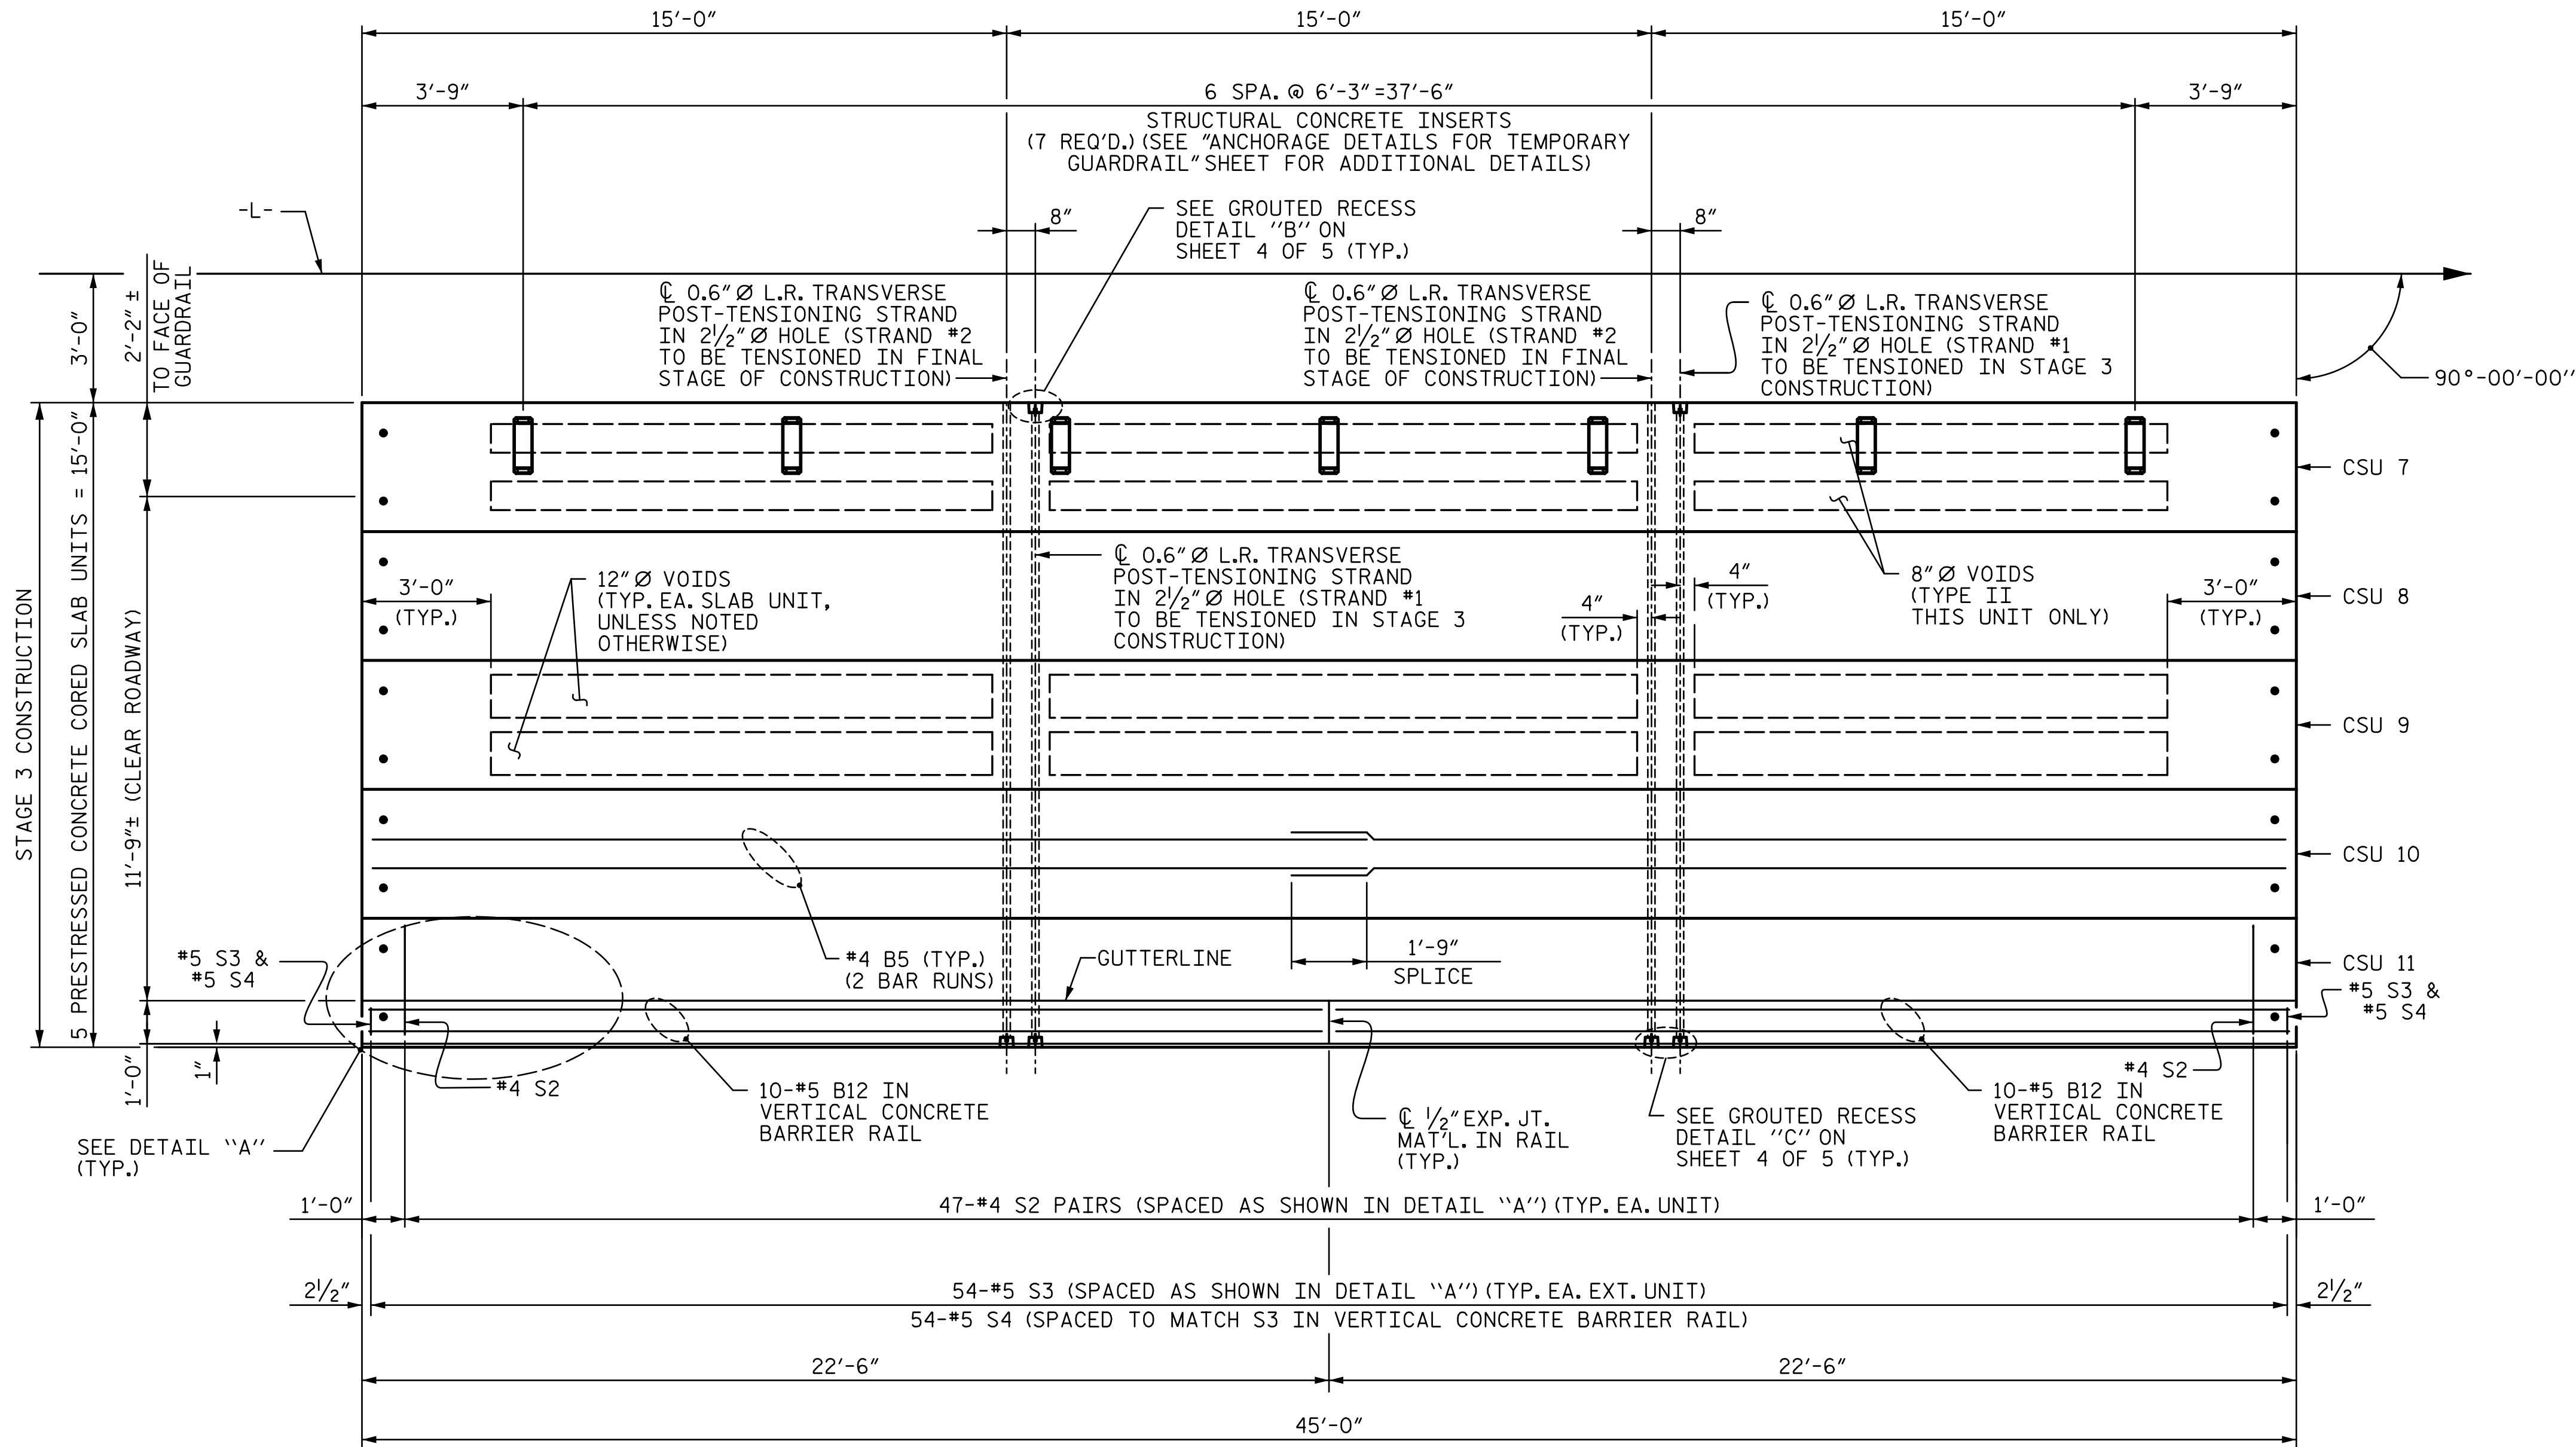

PLAN OF UNIT (STAGE 3 CONSTRUCTION)

DRAWN BY : M. KHIN DATE : 02/2025  
CHECKED BY : M. ACOSTA DATE : 02/2025  
DESIGN ENGINEER OF RECORD: M. ACOSTA DATE : 03/2026