

**This electronic collection of documents is provided
for the convenience of the user
and is Not a Certified Document –**

**The documents contained herein were originally issued
and sealed by the individuals whose names and license
numbers appear on each page, on the dates appearing
with their signature on that page.**

**This file or an individual page
shall not be considered a certified document.**

STATE OF NORTH CAROLINA DIVISION OF HIGHWAYS

PROJ. REFERENCE NO.	SHEET NO.
17BP.14.R.6	X-1A

Approximate quantities only. Unclassified excavation, fine grading, clearing and grubbing, and removal of existing asphalt pavement, will be paid for at the lump sum price for "Grading".


NOTE: EMBANKMENT COLUMN DOES NOT INCLUDE BACKFILL FOR UNDERCUT

CROSS-SECTION SUMMARY


Station	Uncl. Exc. (cu. yd.)	Embt (cu. yd.)														
L																
10+50.00	0	0														
11+00.00	36	0														
11+50.00	15	14														
12+00.00	2	91														
12+50.00	0	89														
13+00.00	7	14														
13+50.00	30	1														
13+60.00	9	0														

INDEX OF SHEETS	
-L-	X-1 THRU X-3

6/23/16

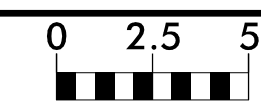


PROJ. REFERENCE NO.	SHEET NO.
17BP.14.R.6	X-1

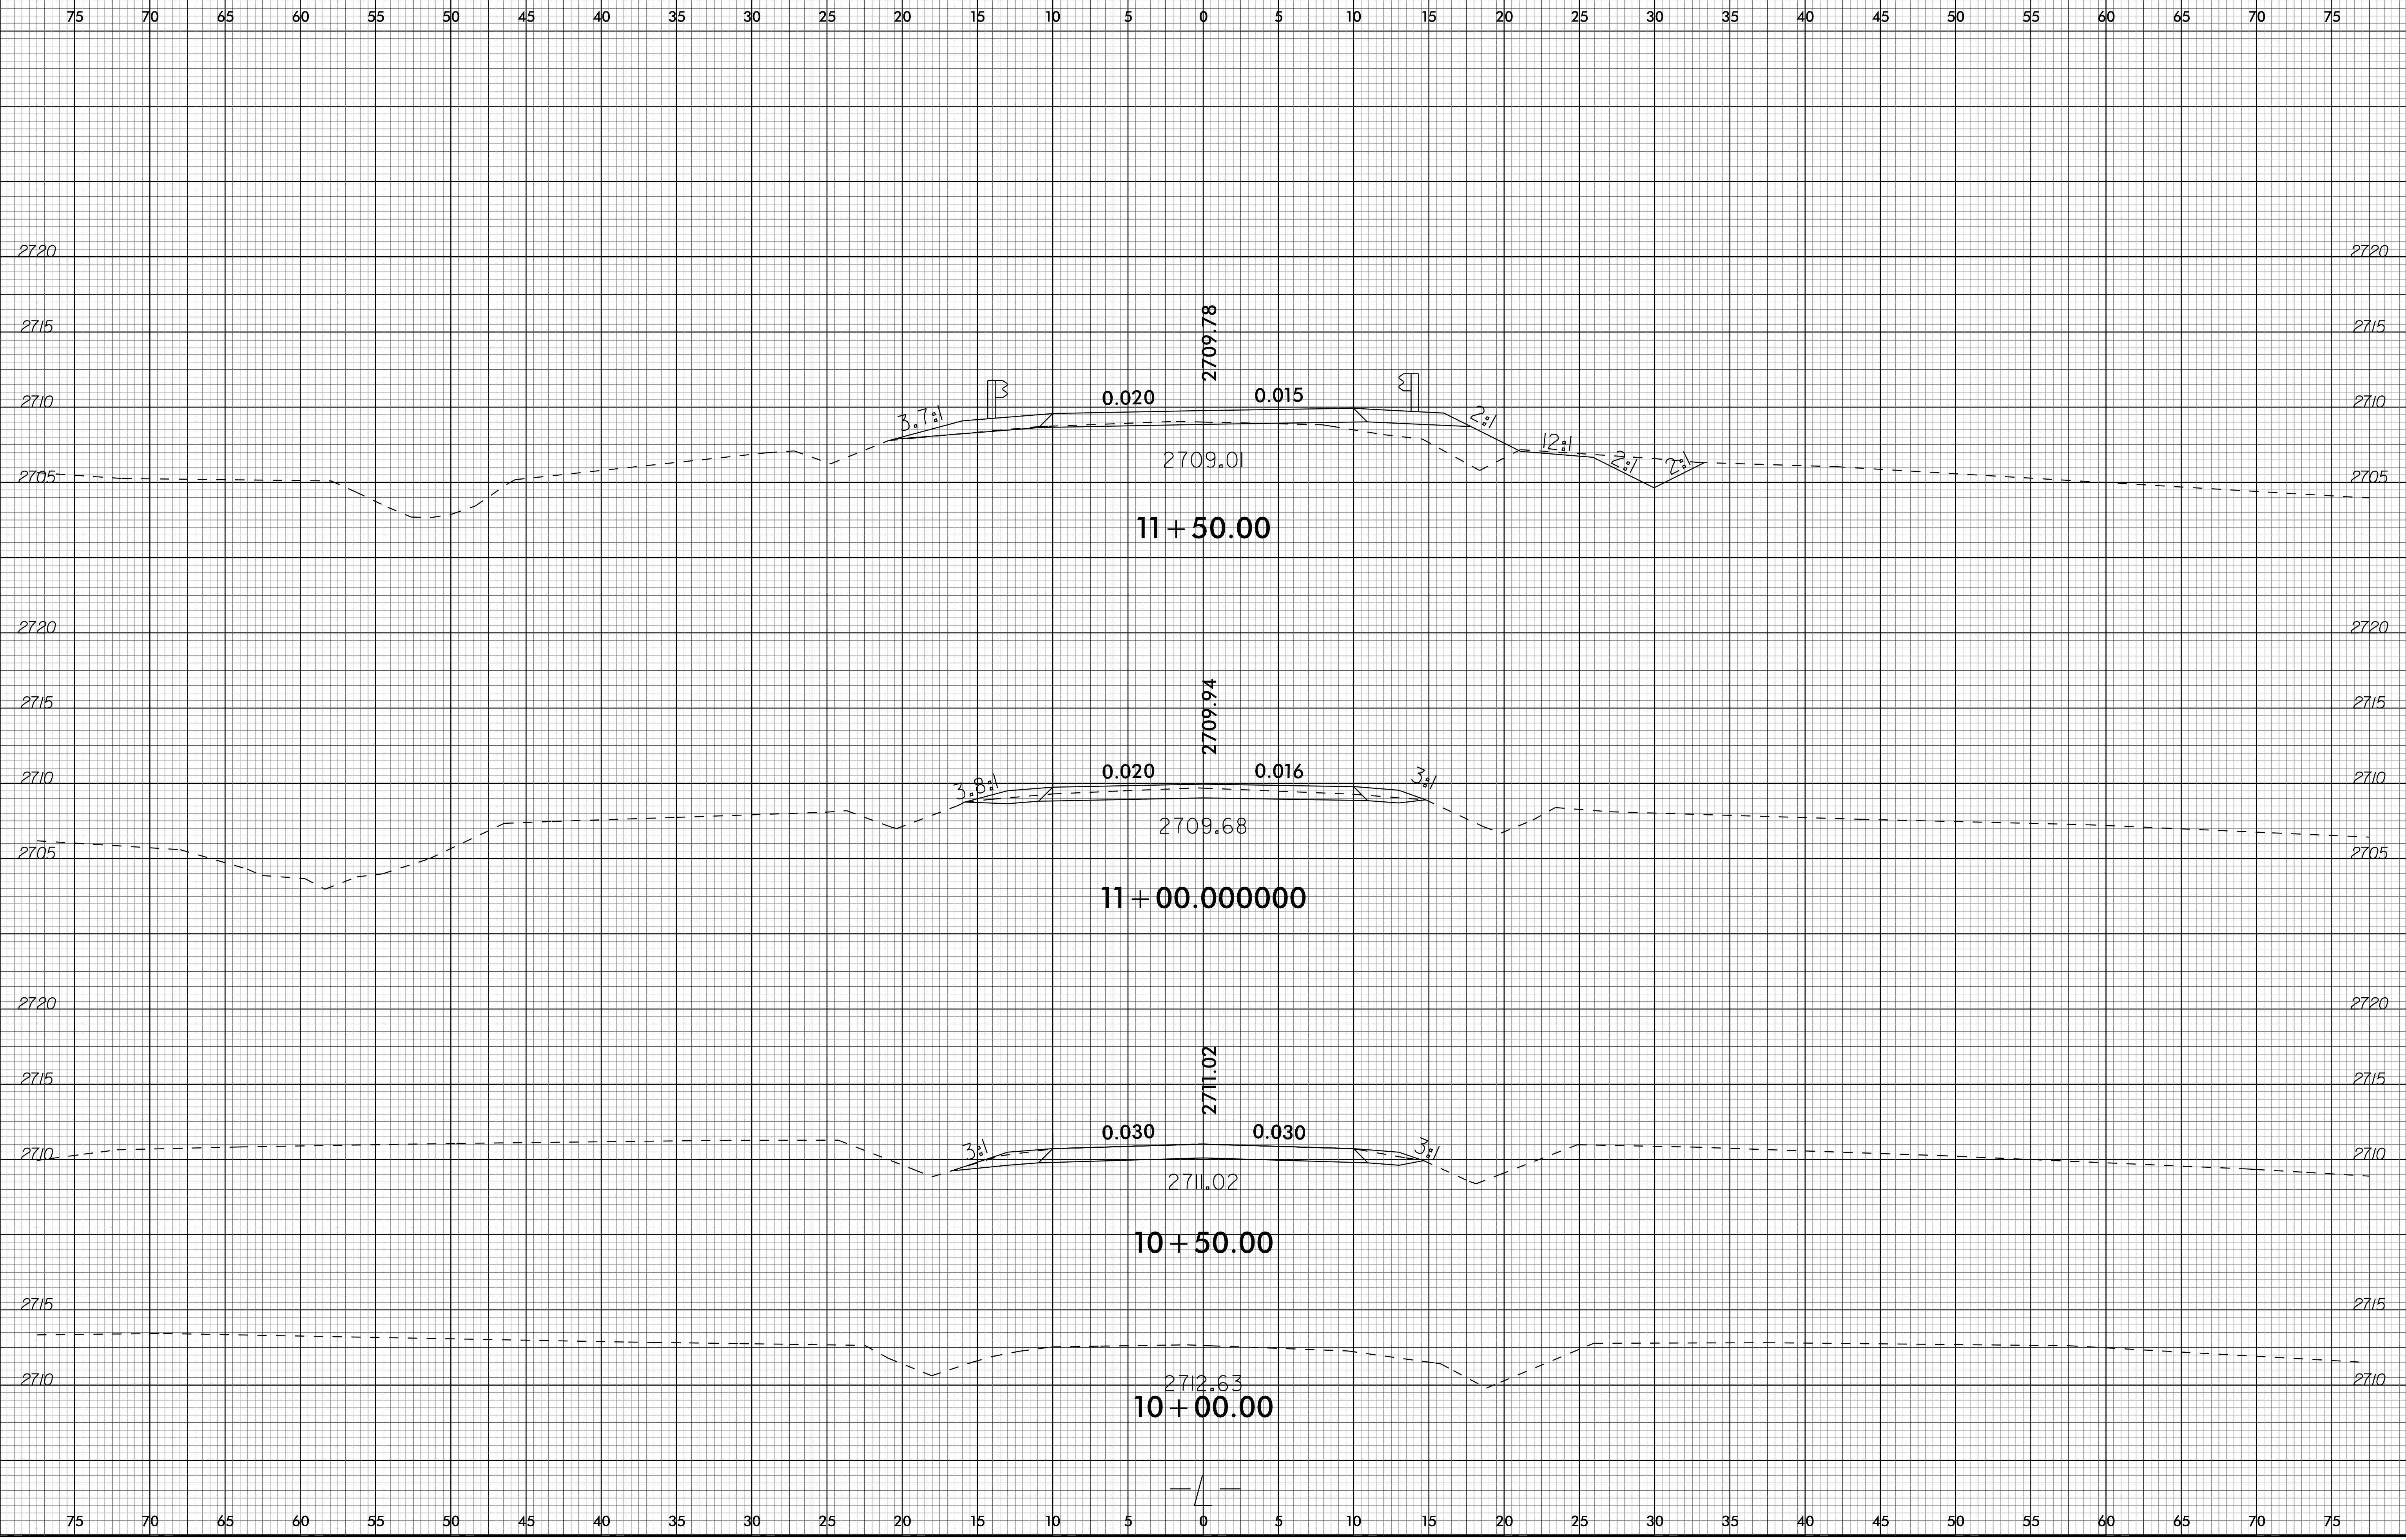


18-APR-2018 12:29
S:\PROJECTS\17BP.14.R.6\17BP.14.R.6.dgn

6/23/16

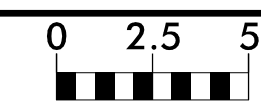


PROJ. REFERENCE NO.	SHEET NO.
17BP.14.R.6	X-2

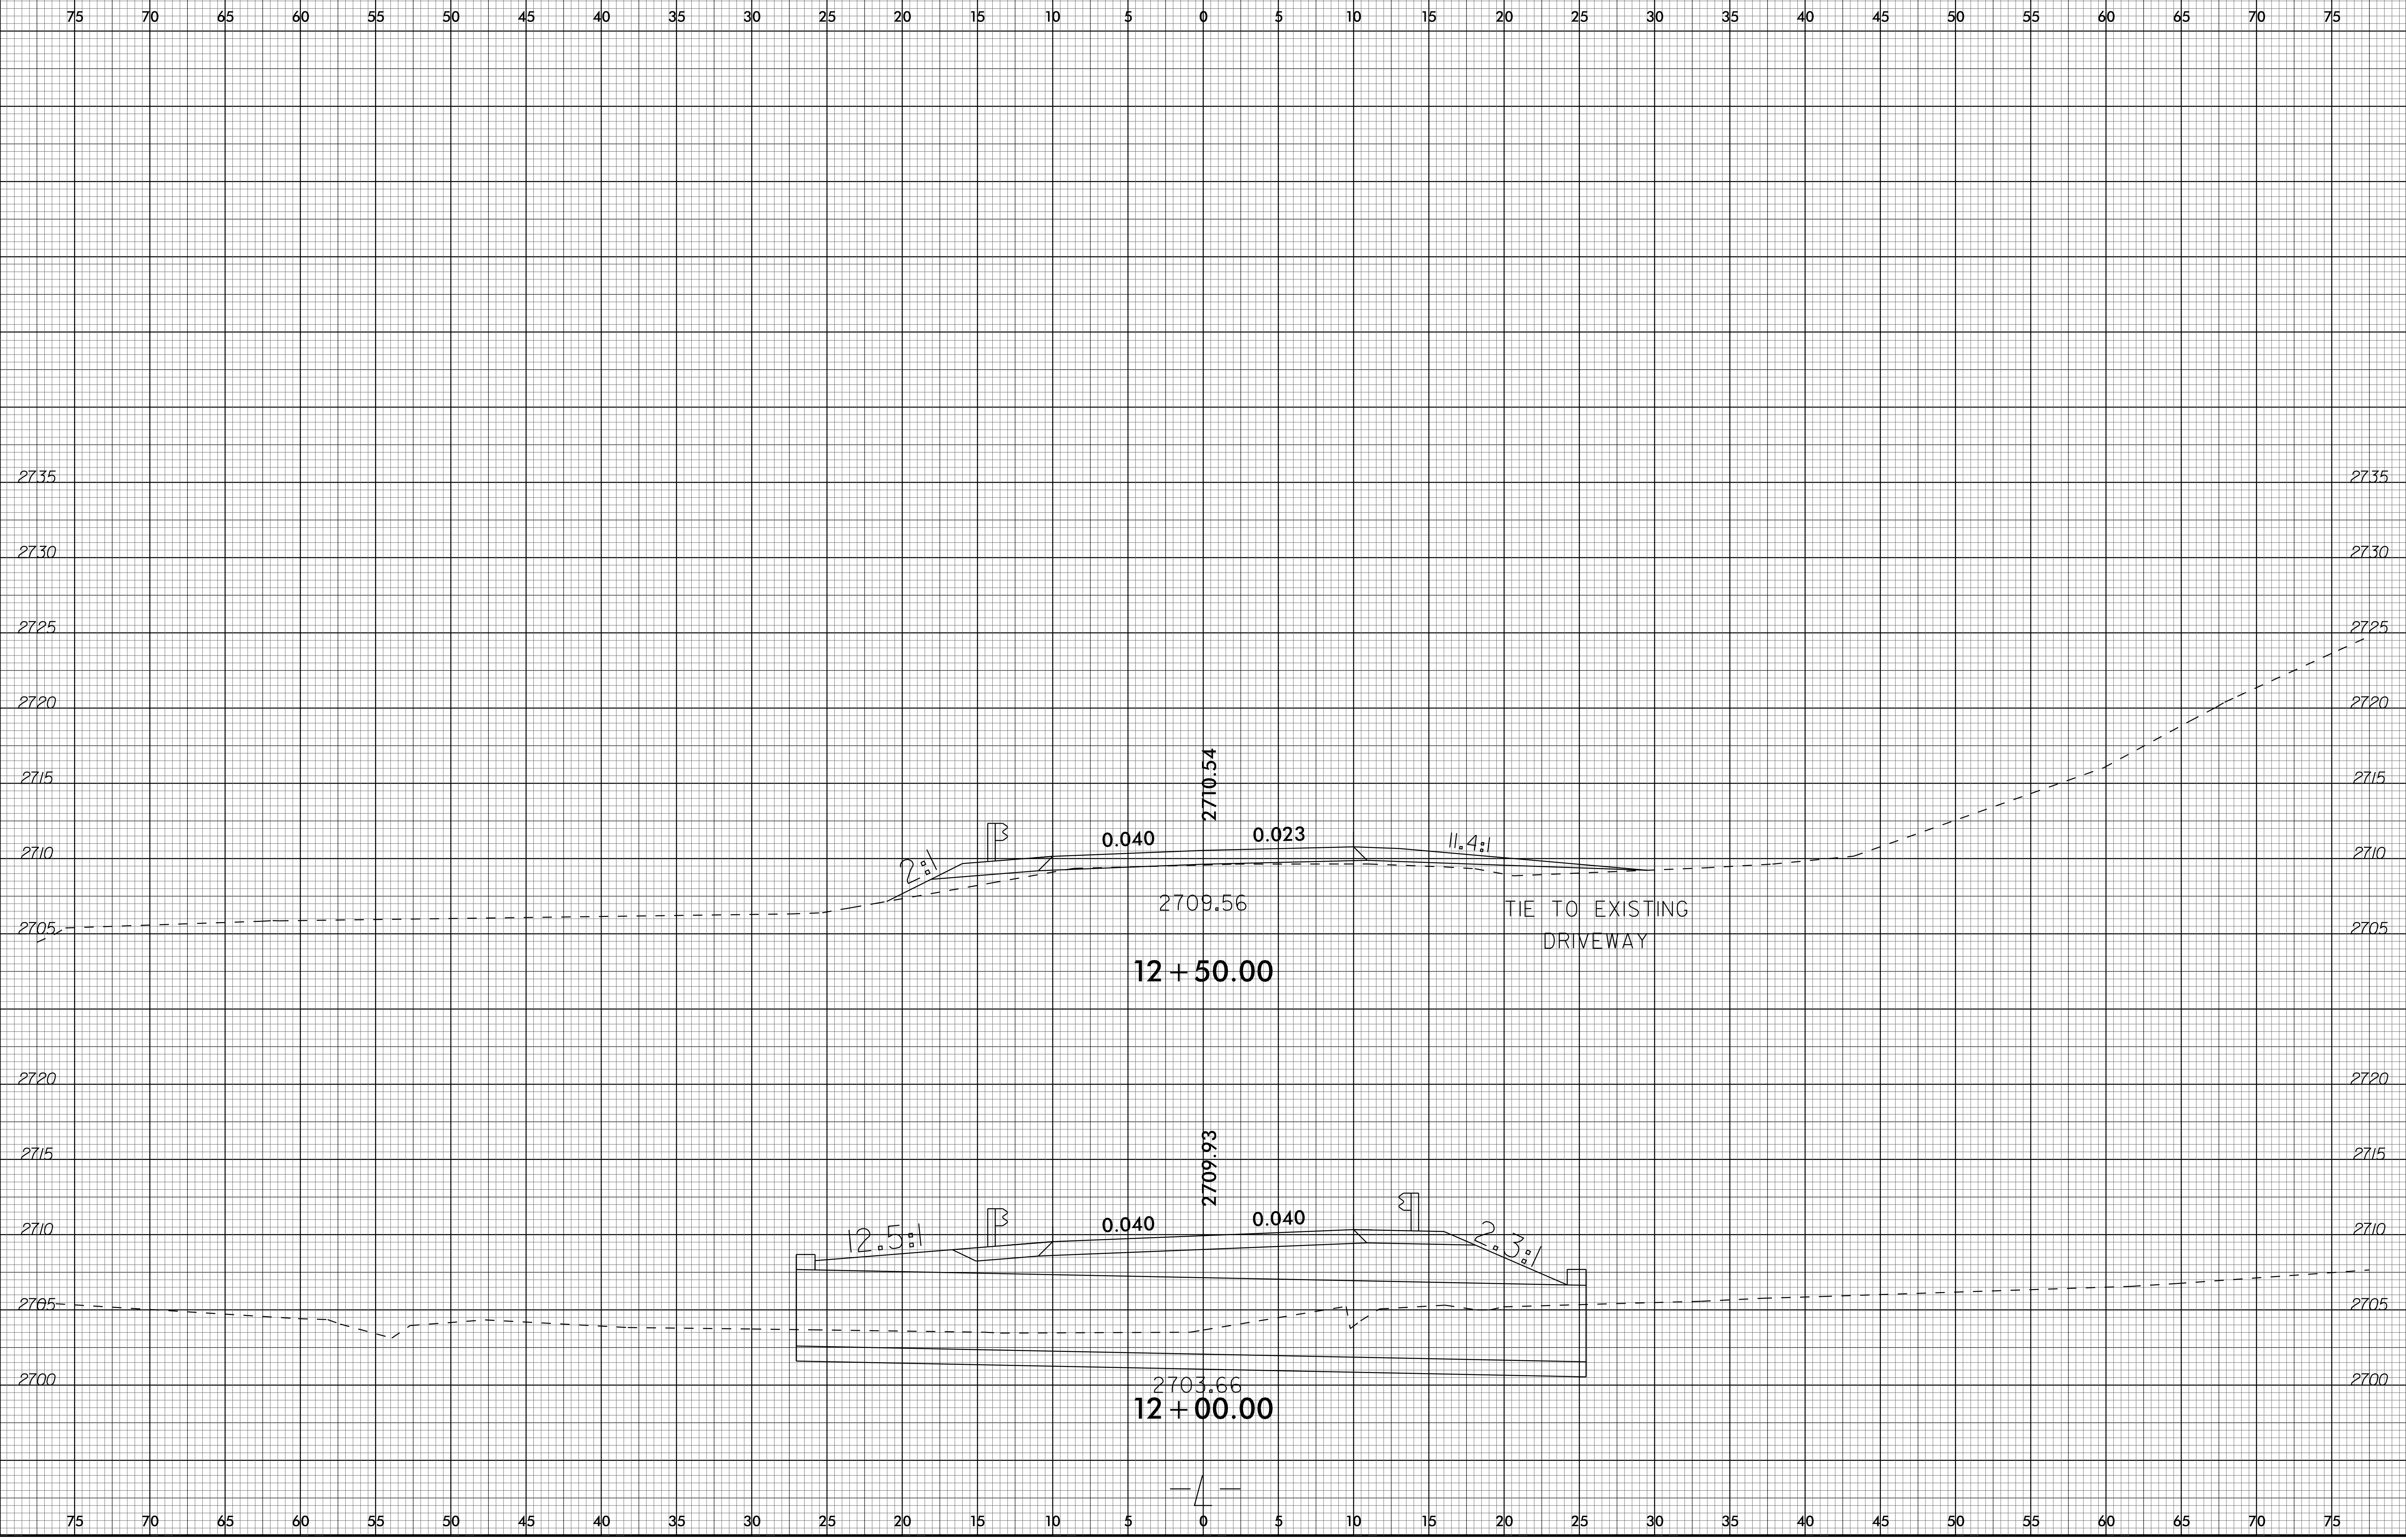


18-APR-2018 12:29
S:\PROJECTS\17BP.14.R.6\17BP.14.R.6.dgn

6/23/16

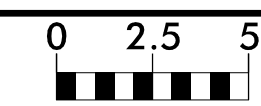

PROJ. REFERENCE NO.	SHEET NO.
17BP.14.R.6	X-3

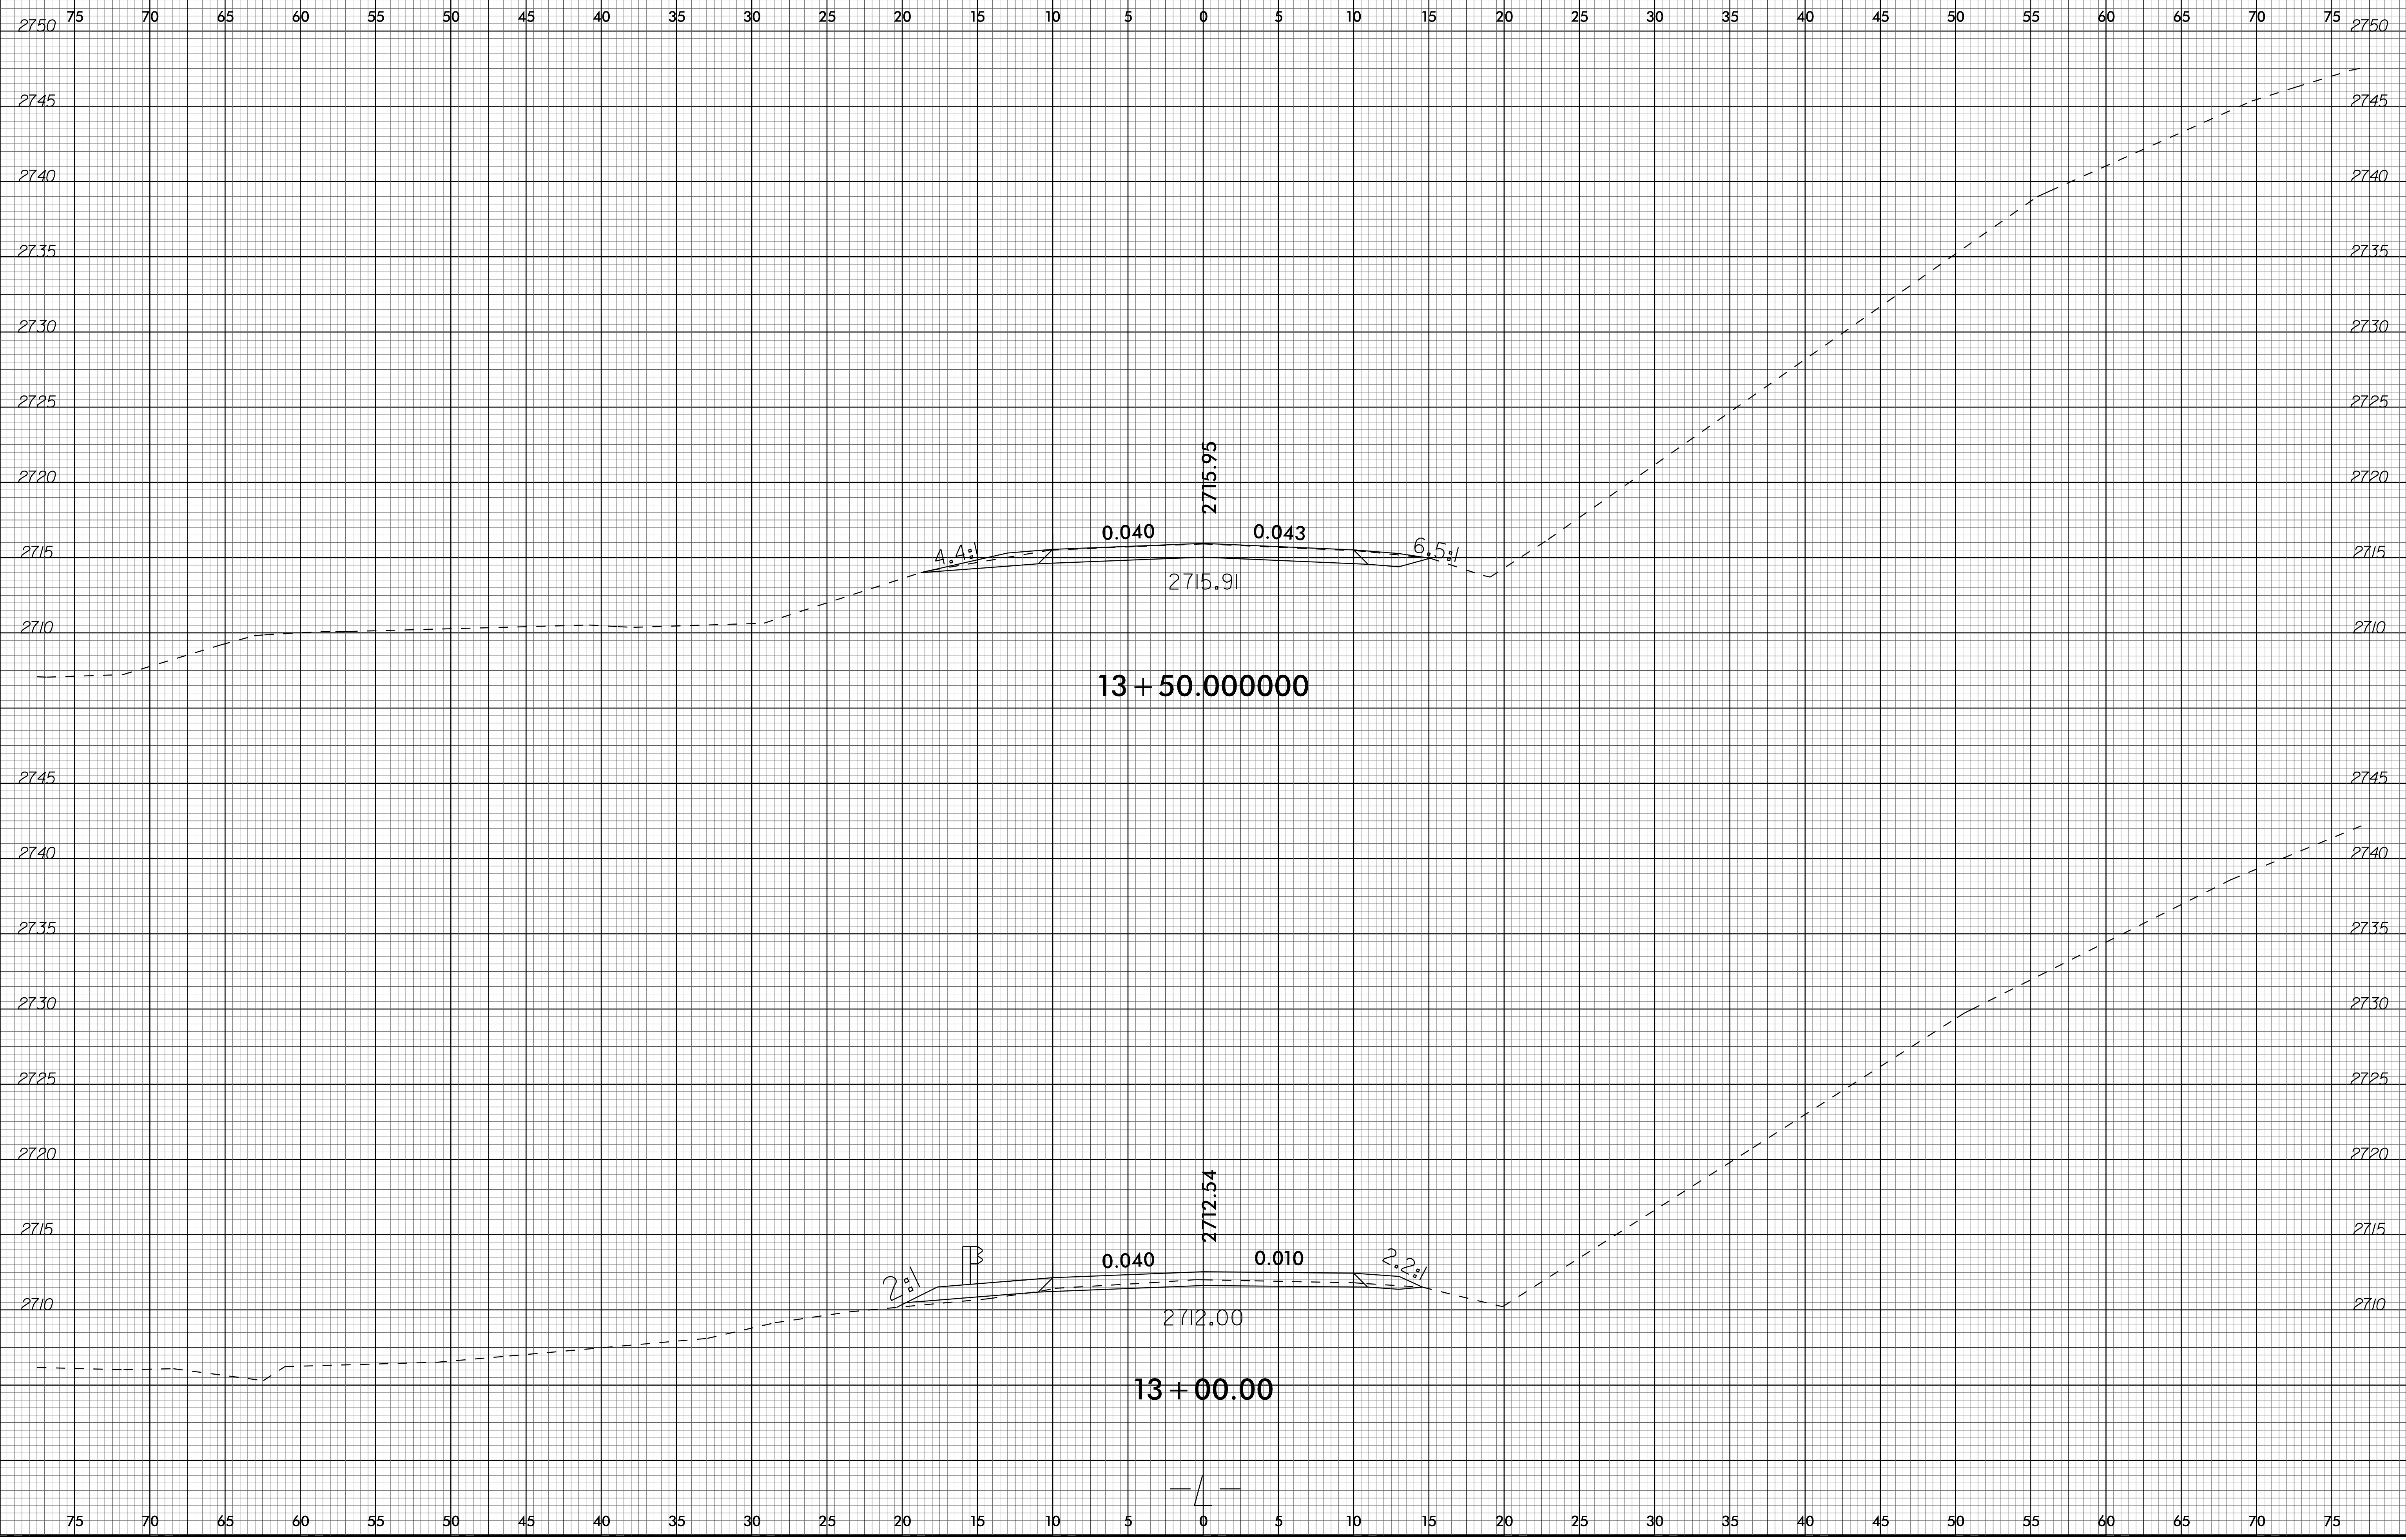

18-APR-2018 12:30 13+00.00.dgn
13+00.00.dgn
13+00.00.dgn