

**This electronic collection of documents is provided
for the convenience of the user
and is Not a Certified Document –**

**The documents contained herein were originally issued
and sealed by the individuals whose names and license
numbers appear on each page, on the dates appearing
with their signature on that page.**

**This file or an individual page
shall not be considered a certified document.**

75 70 65 60 55 50 45 40 35 30 25 20 15 10 5 0


1000

995


990

985

980

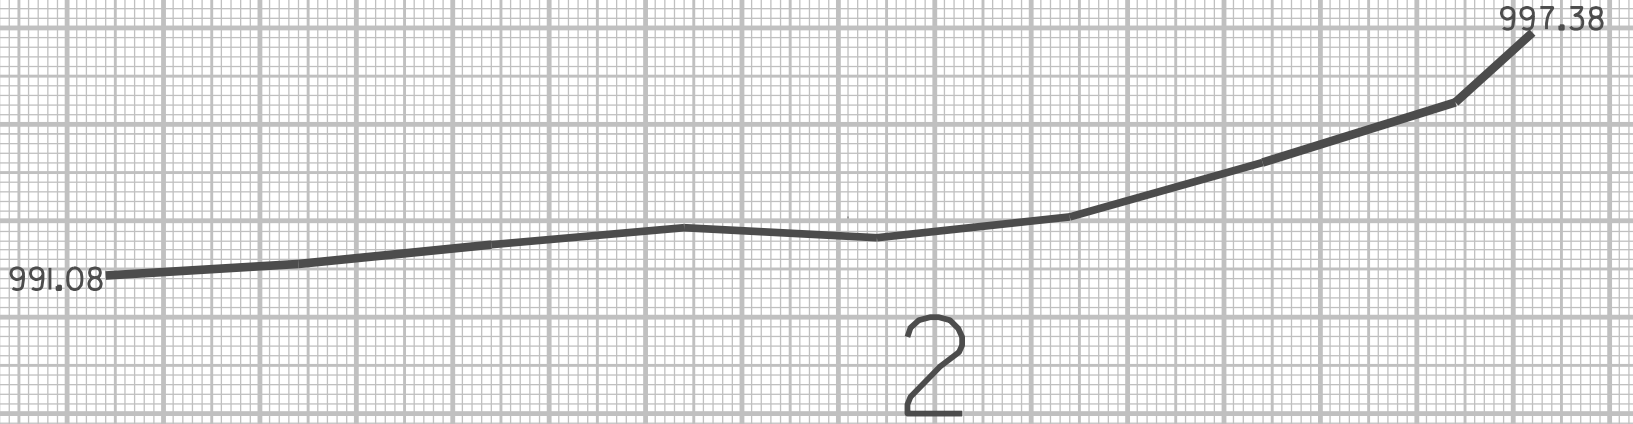

X-SECTIONS #1 AND #2
(SITE 4)

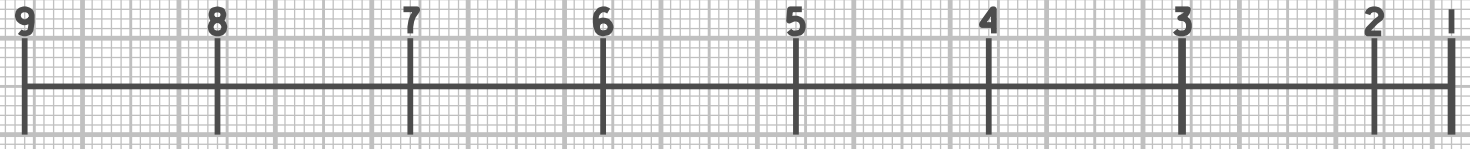


1000

995

990

985

980

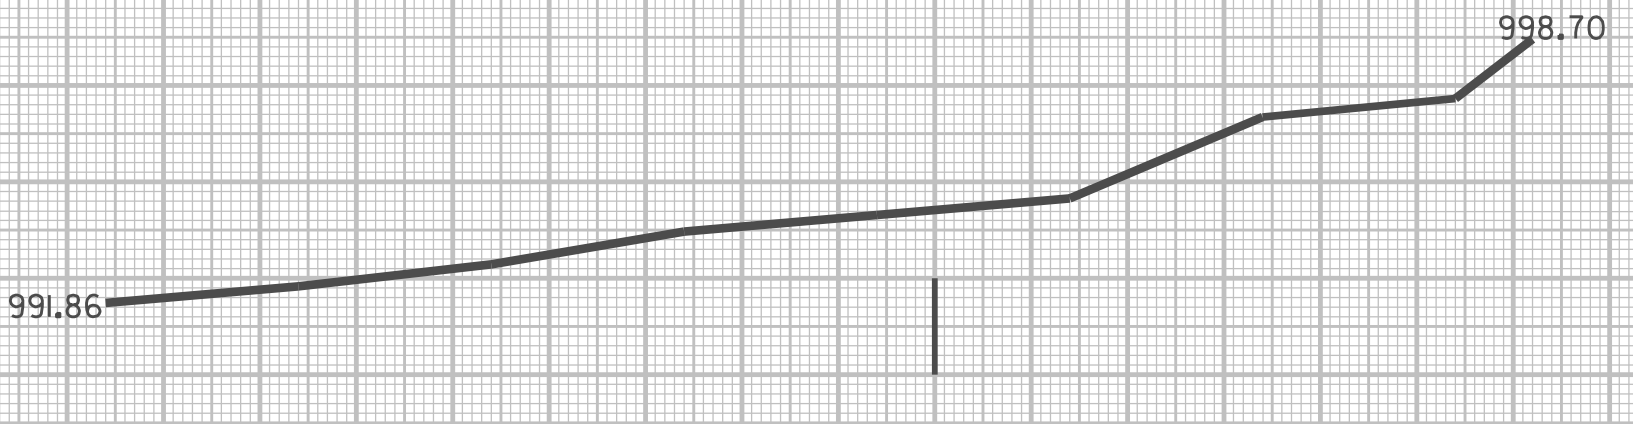


75 70 65 60 55 50 45 40 35 30 25 20 15 10 5 0

75 70 65 60 55 50 45 40 35 30 25 20 15 10 5 0

1000
995
990
985
980
1000
995
990
985
980

X-SECTIONS #3 AND #4
(SITE 4)

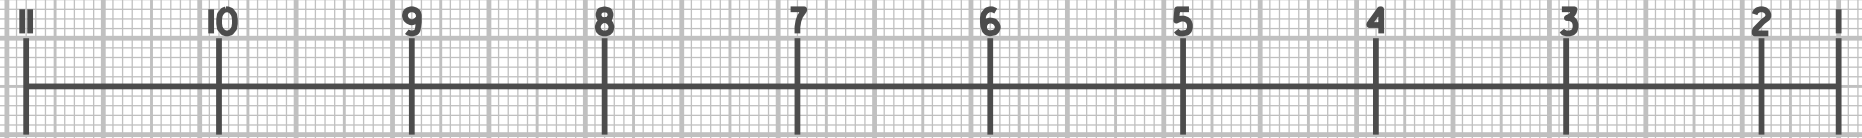

987.55

999.66

4

990.60

999.54

3

75 70 65 60 55 50 45 40 35 30 25 20 15 10 5 0

1000

995


990

986.29

985

980

X-SECTIONS #5 AND #6
(SITE 4)

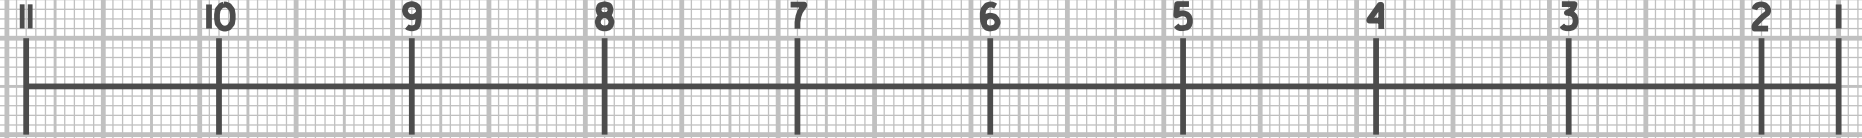

6

1000

995

990


985

980


984.31

5

75 70 65 60 55 50 45 40 35 30 25 20 15 10 5 0

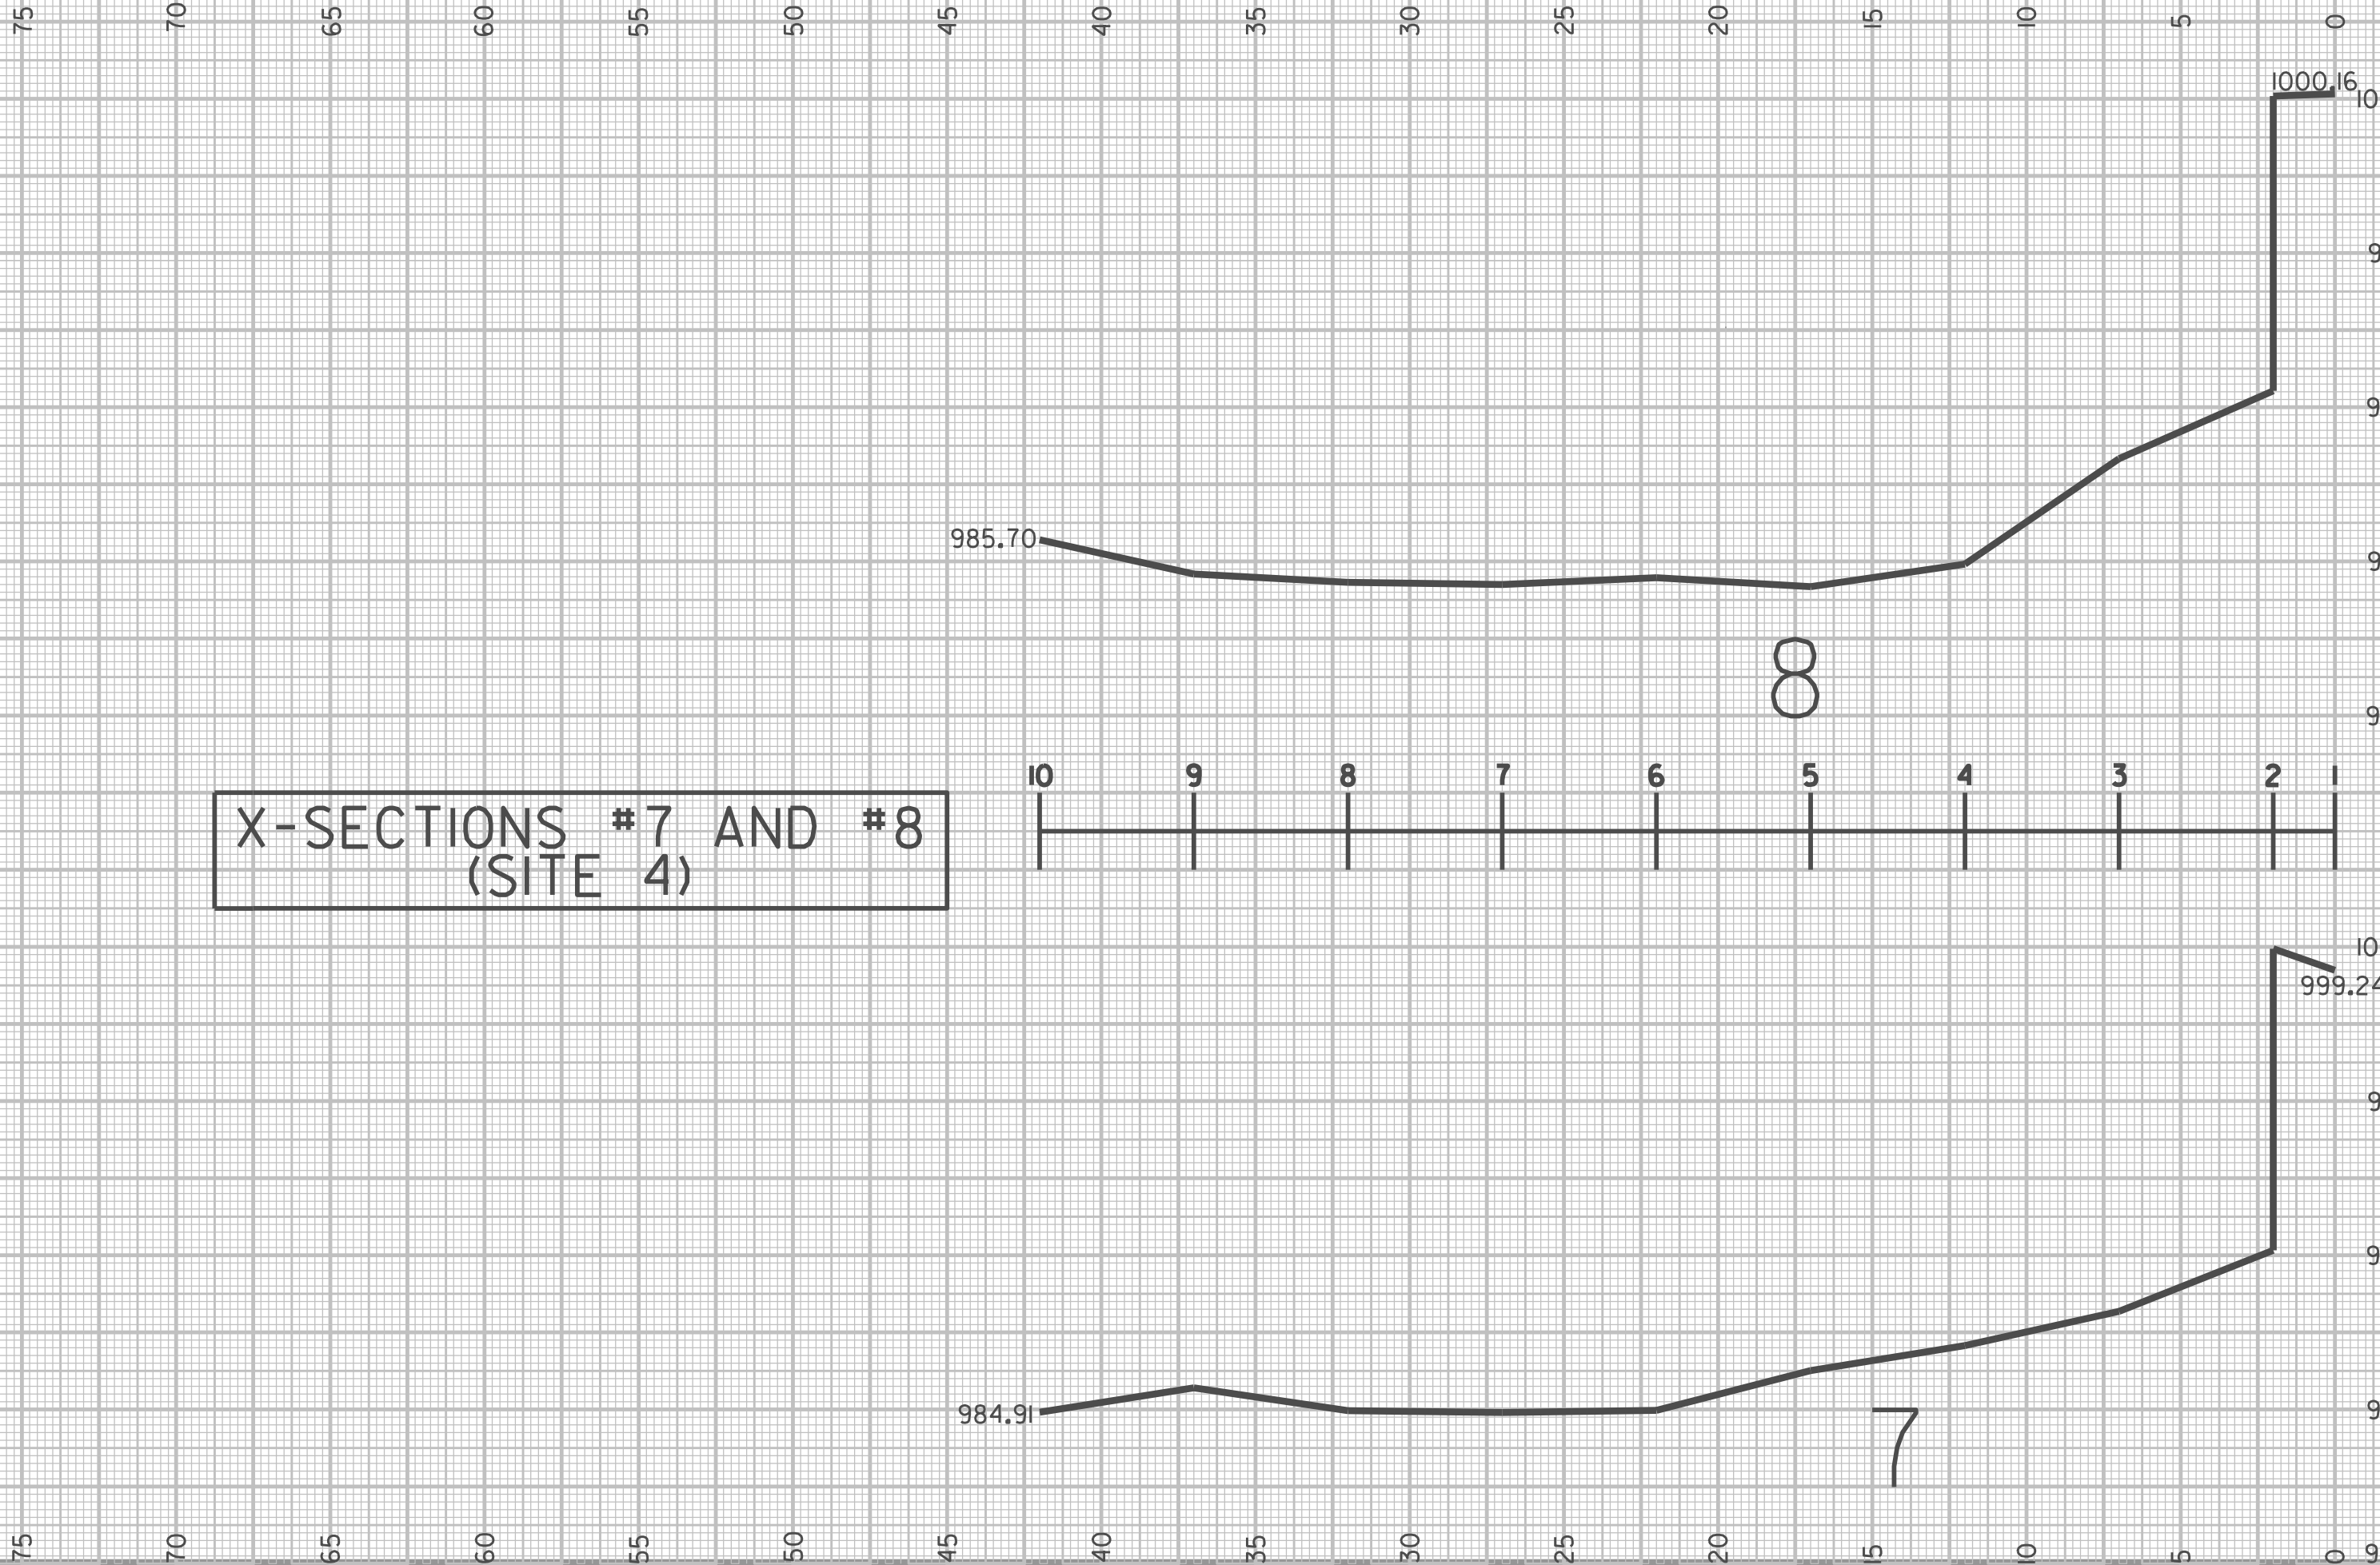

X-SECTIONS #7 AND #8
(SITE 4)

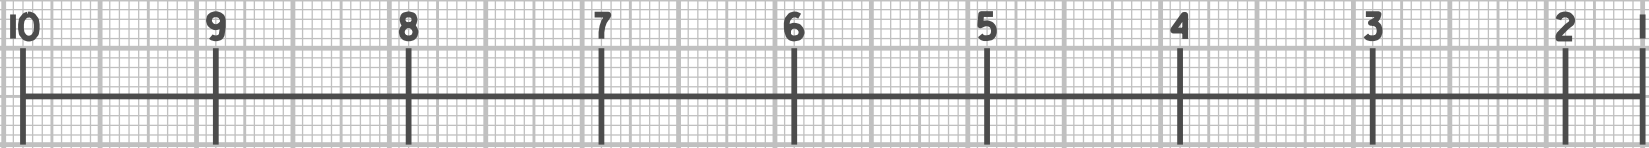

8

7


75 70 65 60 55 50 45 40 35 30 25 20 15 10 5 0

1000.47
1000
995
990
985
980

987.29

10

X-SECTIONS #9 AND #10
(SITE 4)

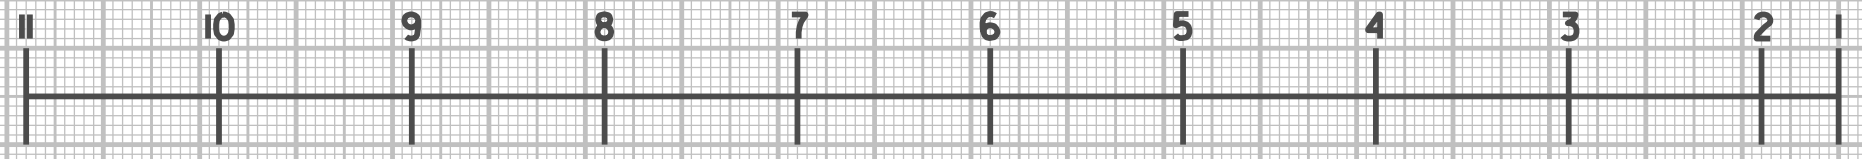

1000.31
1000
995
990
985
980


986.07

9

75 70 65 60 55 50 45 40 35 30 25 20 15 10 5 0


75 70 65 60 55 50 45 40 35 30 25 20 15 10 5 0

1000.70
1000
995
990
985
980
1000.58
1000
995
990
985
980

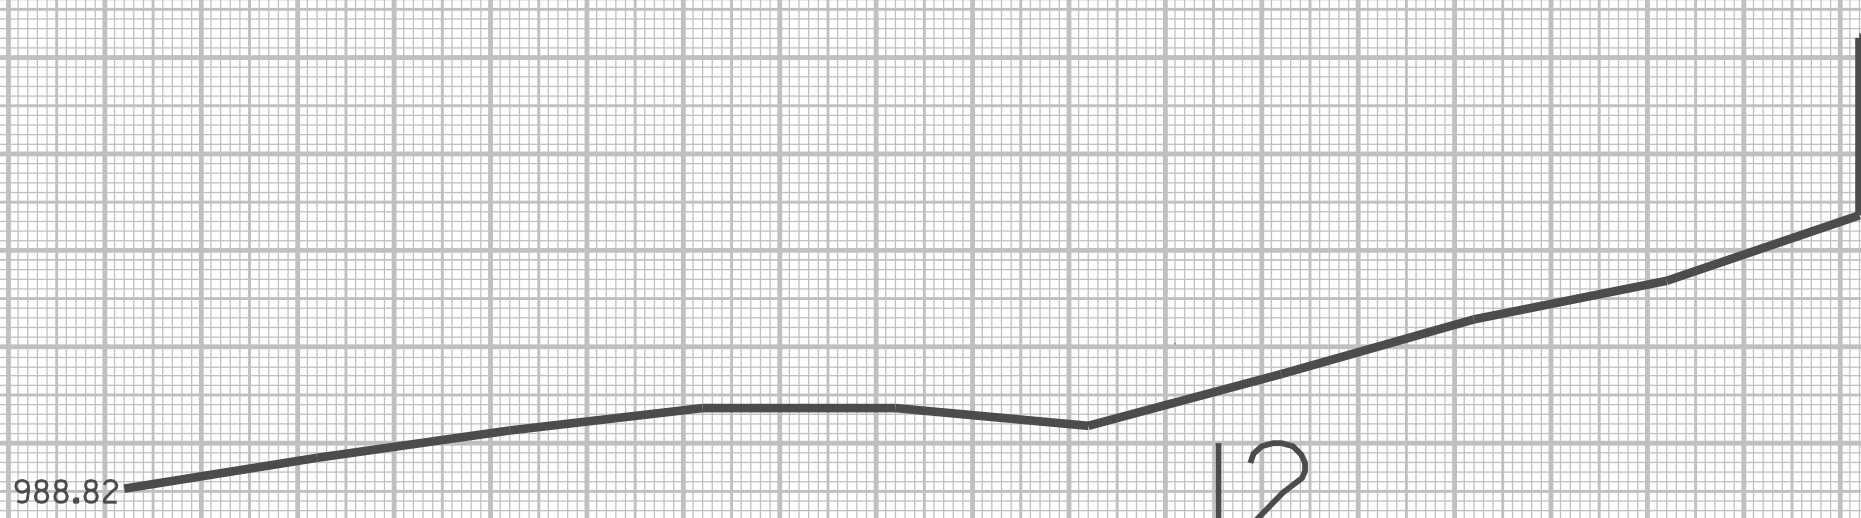

12

X-SECTIONS #11 AND #12
(SITE 4)

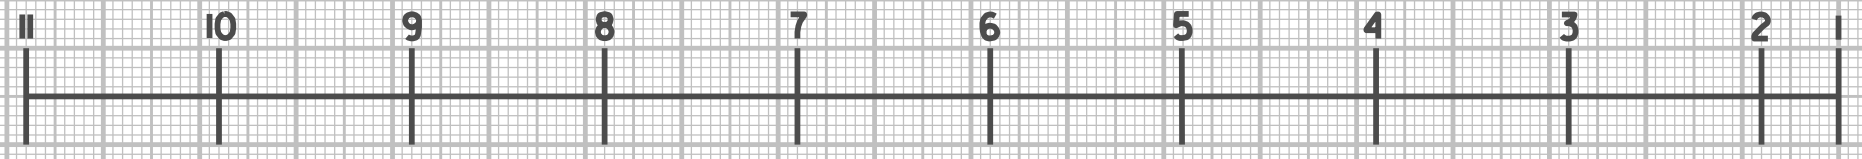


11



75 70 65 60 55 50 45 40 35 30 25 20 15 10 5 0

6/23/16

75 70 65 60 55 50 45 40 35 30 25 20 15 10 5 0

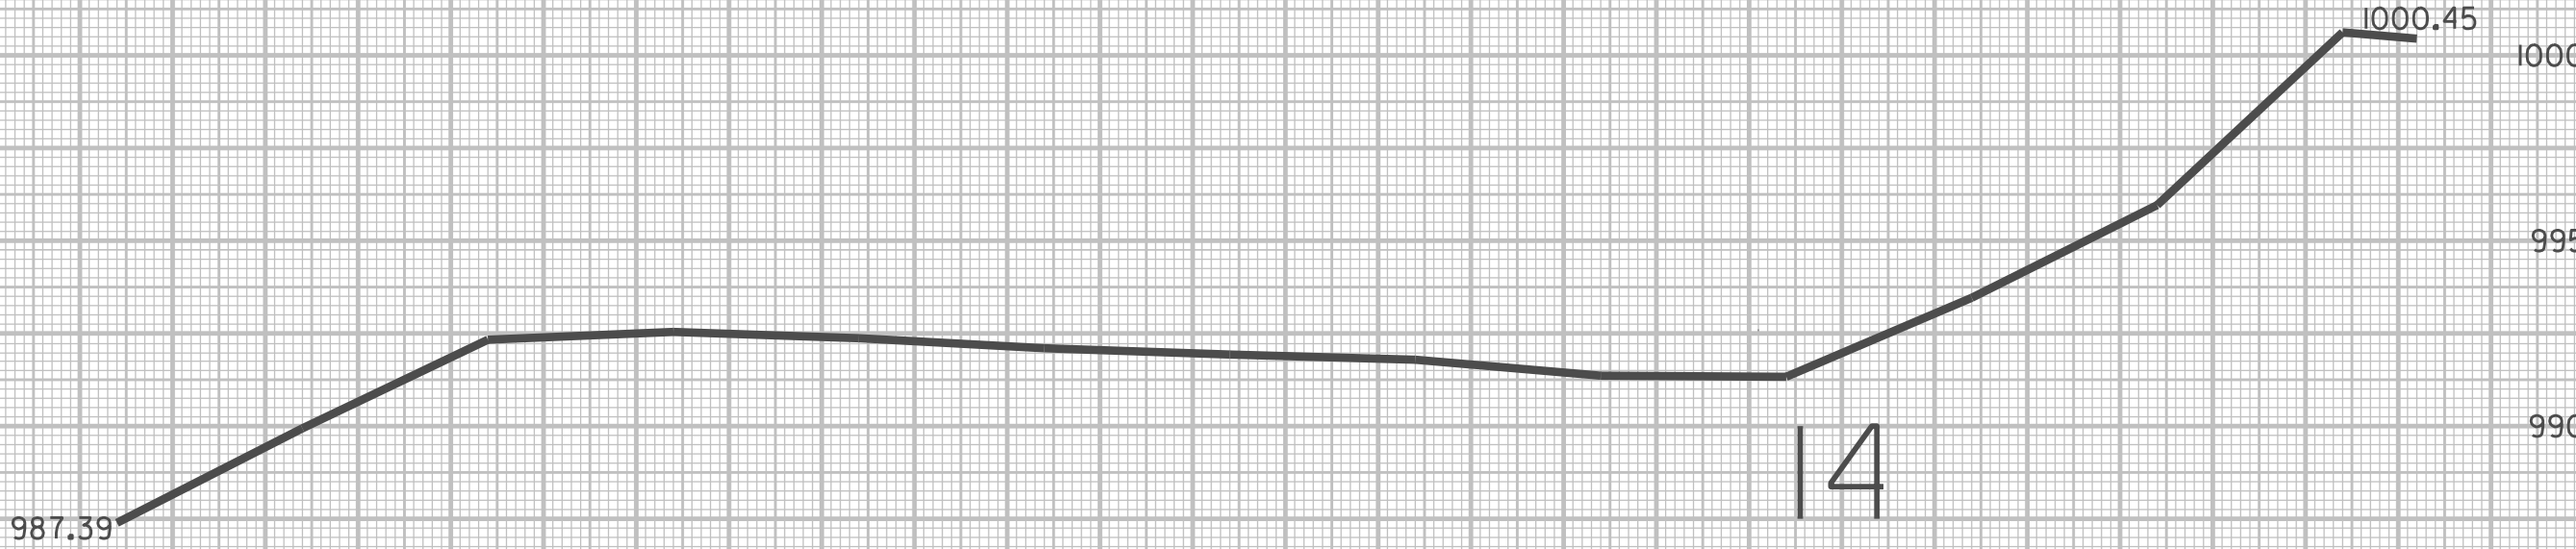

X-SECTIONS #13 AND #14
(SITE 4)

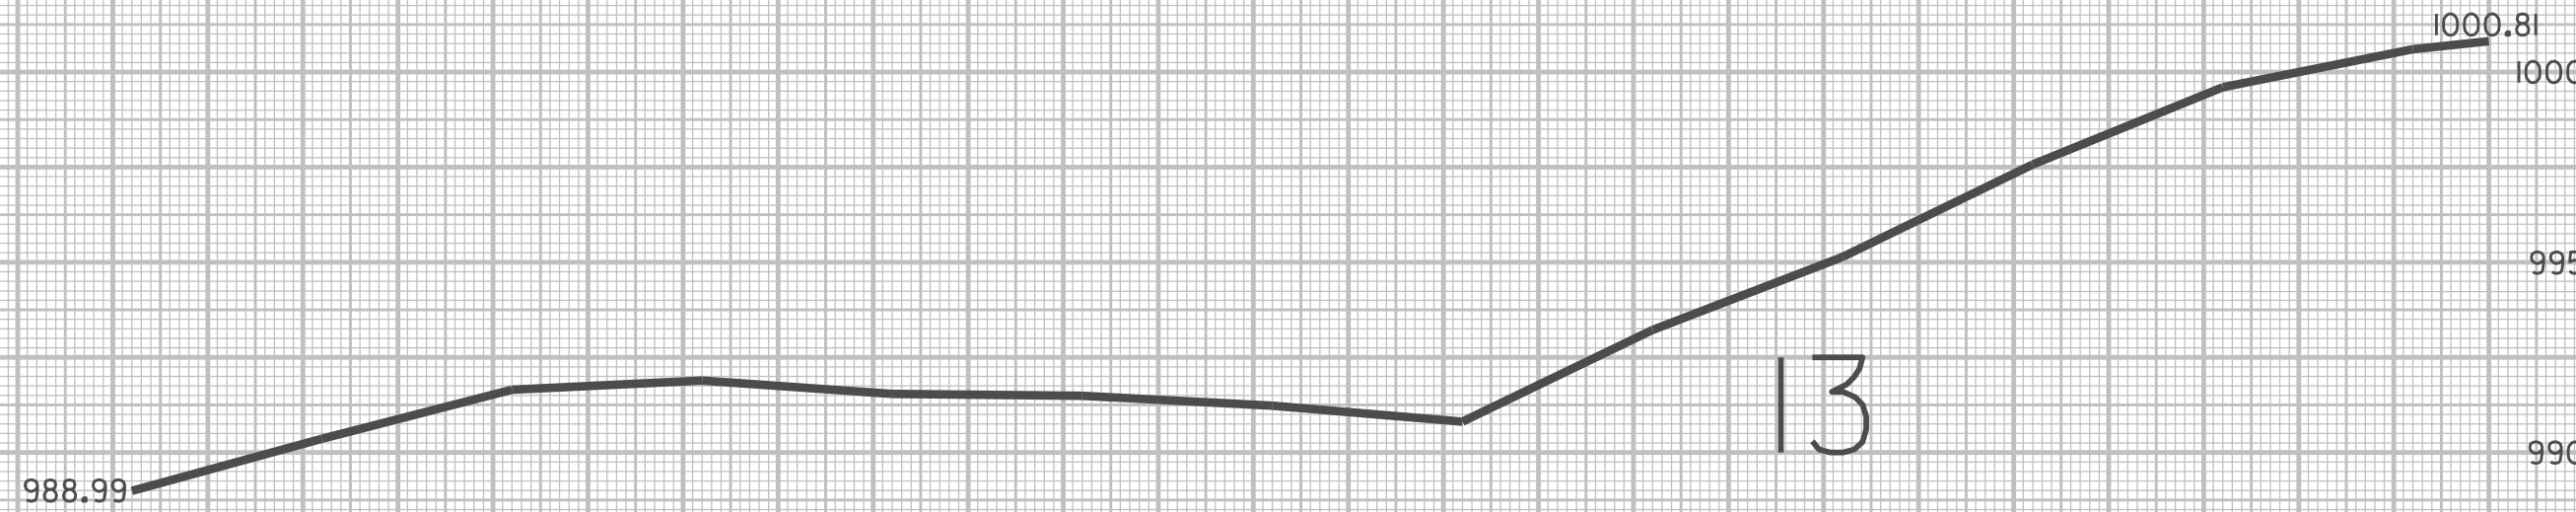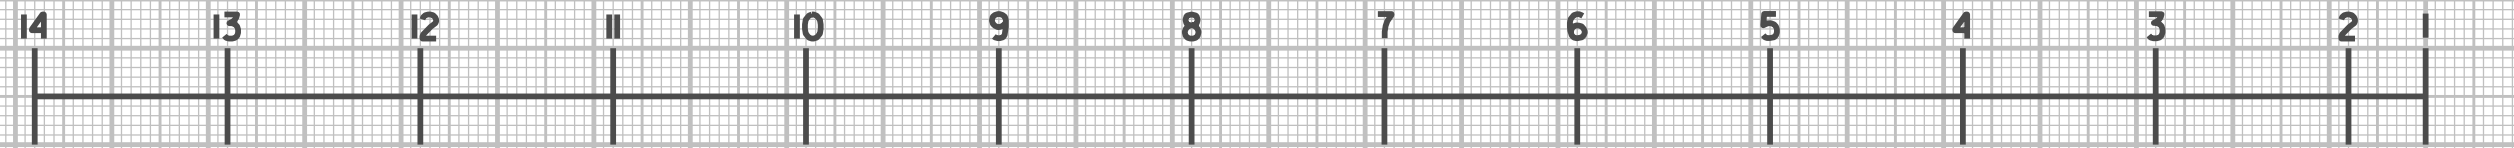

75 70 65 60 55 50 45 40 35 30 25 20 15 10 5 0

6/23/16

SITE 21 - XSC

PROJ. REFERENCE NO.
W-5601DU

SHEET NO.
X-8


75 70 65 60 55 50 45 40 35 30 25 20 15 10 5 0

1002.38
1000
995
990
985
980
1000
995
990
985
980

X-SECTIONS #1 AND #2
(SITE 21)

2

998.03

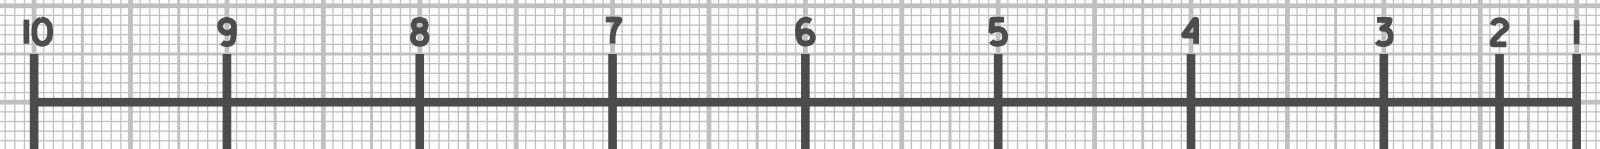

998.25

1002.32

75 70 65 60 55 50 45 40 35 30 25 20 15 10 5 0


980

75 70 65 60 55 50 45 40 35 30 25 20 15 10 5 0

1002.45
1000
995
990
985
980
1002.39
1000
995
990
985
980

X-SECTIONS #3 AND #4
(SITE 21)

4

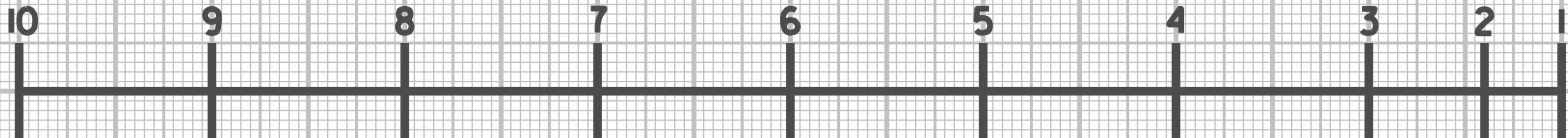

3

75 70 65 60 55 50 45 40 35 30 25 20 15 10 5 0

75 70 65 60 55 50 45 40 35 30 25 20 15 10 5 0


1000
995
990
985
980
1000
995
990
985
980

X-SECTIONS #5 AND #6
(SITE 21)

995.74

1002.54

6

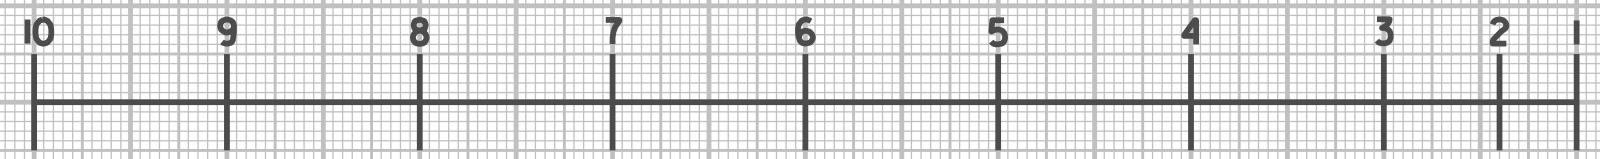

994.44

1002.51

5

75 70 65 60 55 50 45 40 35 30 25 20 15 10 5 0

6/23/16

SITE 21 - XSC

PROJ. REFERENCE NO.
W-5601DU

SHEET NO.
X-II

75 70 65 60 55 50 45 40 35 30 25 20 15 10 5 0

1002.71
1000
995
990
985
980

X-SECTIONS #7 AND #8
(SITE 21)

8

996.51

10 9 8 7 6 5 4 3 2 1

996.47

1002.63
1000
995
990
985
980


7

75 70 65 60 55 50 45 40 35 30 25 20 15 10 5 0

75 70 65 60 55 50 45 40 35 30 25 20 15 10 5 0

1000
995
990
985
980
1000
995
990
985
980

X-SECTIONS #9
(SITE 21)

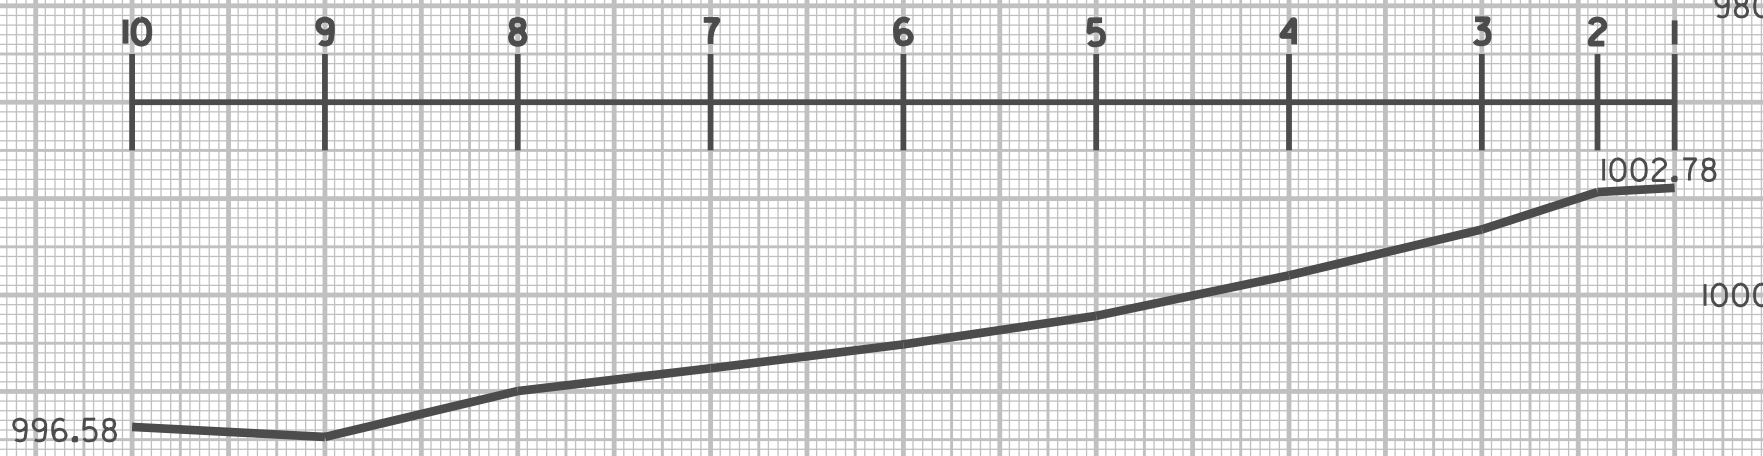

9

75 70 65 60 55 50 45 40 35 30 25 20 15 10 5 0

75 70 65 60 55 50 45 40 35 30 25 20 15 10 5 0

1000

998.91

995.46

995

X-SECTIONS #1 AND #2
(SITE 21B)

2

990

985

980

4

3

2

1

1000

998.79

996.53

995

990

985

75 70 65 60 55 50 45 40 35 30 25 20 15 10 5 0

980

6/23/16

SITE 21B - XSC

PROJ. REFERENCE NO.
W-5601DU

SHEET NO.
X-14

75 70 65 60 55 50 45 40 35 30 25 20 15 10 5 0

1000

999.14

995.63

995

990

985

980

4

4

3

2

1

1000

999.12

995.47

995

990

985

3

75 70 65 60 55 50 45 40 35 30 25 20 15 10 5 0

980

X-SECTIONS #3 AND #4
(SITE 21B)

6/23/16

SITE 21B - XSC

PROJ. REFERENCE NO.
W-5601DU

SHEET NO.
X-15

75 70 65 60 55 50 45 40 35 30 25 20 15 10 5 0

1000

999.33

995

990

985

980

1000

999.24

995

990

985

980

X-SECTIONS #5 AND #6
(SITE 21B)

993.62

6

4

3

2

1

994.47

5

75 70 65 60 55 50 45 40 35 30 25 20 15 10 5 0

1000

999.52

995

994.61

990

985

980

4

3

2

1

1000

999.39

995

993.87

990

985

980

75 70 65 60 55 50 45 40 35 30 25 20 15 10 5 0

X-SECTIONS #7 AND #8
(SITE 21B)

8

7

6/23/16

SITE 21B - XSC

PROJ. REFERENCE NO.
W-5601DU

SHEET NO.
X-17

75 70 65 60 55 50 45 40 35 30 25 20 15 10 5 0

1000
999.78

995.86

995

X-SECTIONS #9 AND #10
(SITE 21B)

10

990

985

980

4

3

2

1

1000
999.66

994.79

995

9

990

985

75 70 65 60 55 50 45 40 35 30 25 20 15 10 5 0

980

6/23/16

SITE 21B - XSC

PROJ. REFERENCE NO.
W-5601DU


SHEET NO.
X-18

75 70 65 60 55 50 45 40 35 30 25 20 15 10 5 0

1000
995
990
985
980
1000
995
990
985
980

X-SECTIONS #11 AND #12
(SITE 21B)


12

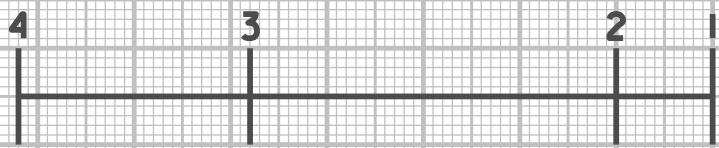

995.57 995.35

1000.01

999.88

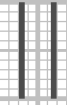

75 70 65 60 55 50 45 40 35 30 25 20 15 10 5 0

6/23/16

SITE 21B - XSC


PROJ. REFERENCE NO.
W-5601DU

SHEET NO.
X-19


75 70 65 60 55 50 45 40 35 30 25 20 15 10 5 0

1000
995
990
985
980
1000
995
990
985
980

X-SECTIONS #13 AND #14
(SITE 21B)

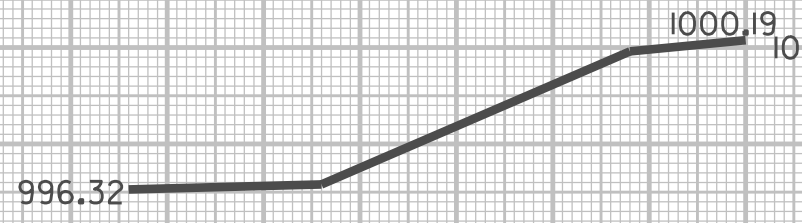

14

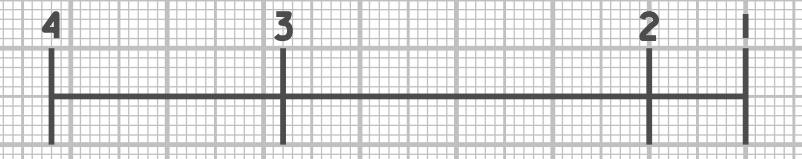

13

75 70 65 60 55 50 45 40 35 30 25 20 15 10 5 0

1000



995

990

985

980

X-SECTIONS #15
(SITE 21B)

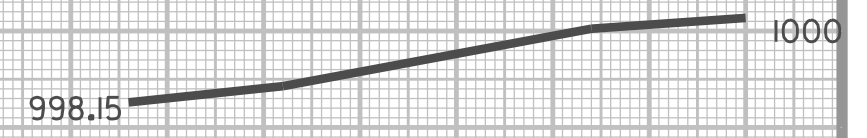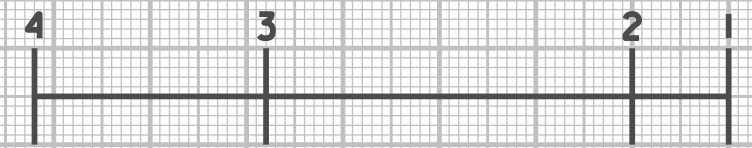

15

75 70 65 60 55 50 45 40 35 30 25 20 15 10 5 0

1000

995

990

985

980