


THIS DRAWING IS THE PROPERTY OF SUMMIT ENGINEERING GROUP, INC. AND IS NOT TO BE REPRODUCED OR TRANSMITTED IN ANY FORM OR BY ANY MEANS, ELECTRONIC OR MECHANICAL, INCLUDING PHOTOCOPYING, RECORDING, OR BY ANY INFORMATION STORAGE AND RETRIEVAL SYSTEM, WITHOUT THE WRITTEN PERMISSION OF SUMMIT ENGINEERING GROUP, INC. AND IS NOT TO BE USED ON ANY OTHER PROJECT AND SITE SPECIFICALLY IDENTIFIED HEREIN AND IS NOT TO BE USED ON ANY OTHER PROJECT.

N:\PROJECTS\22017_BREVARD - BIKE PATH\DWG\22017-Base_TANNERY.ncddot.dwg, 5/28/2023, 9:35:55 AM


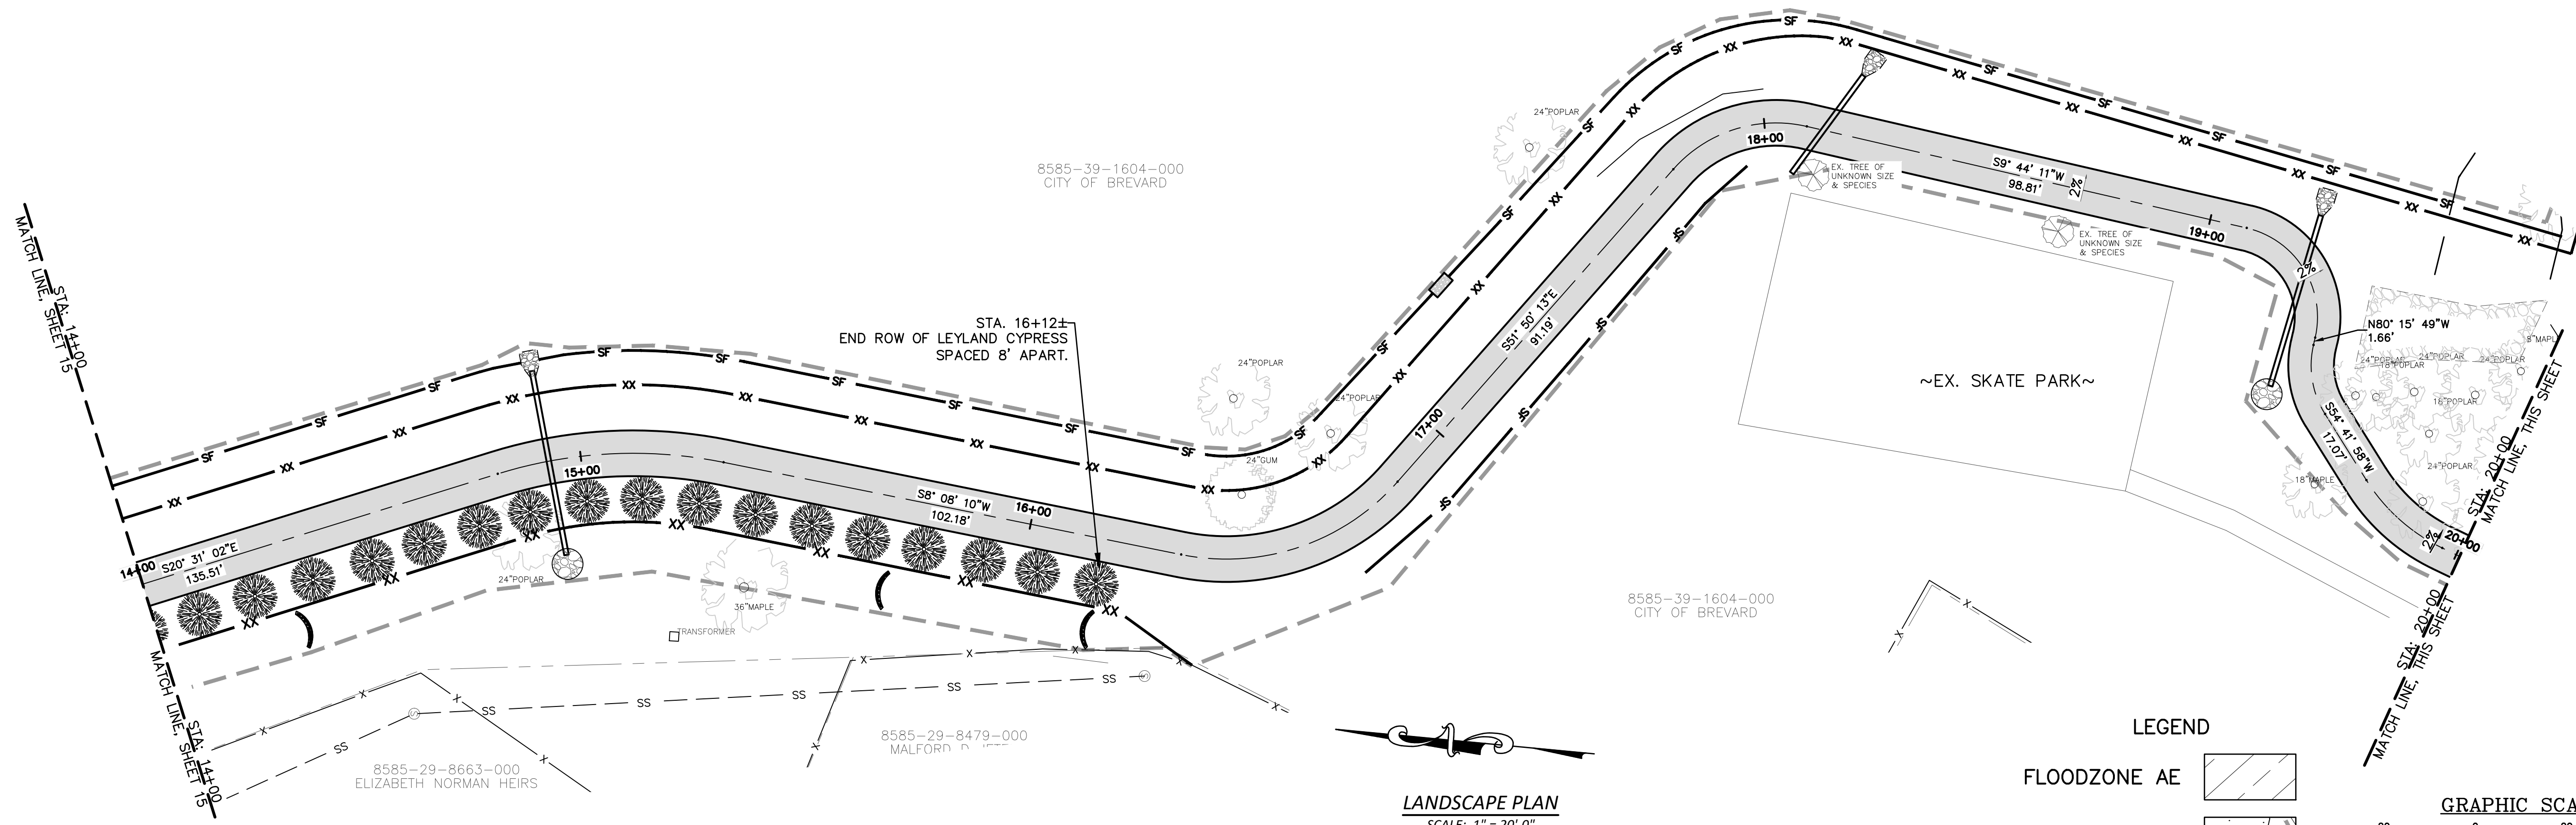


LANDSCAPE PLAN
SCALE: 1" = 20'-0"

LEGEND

FLOODZONE AE

FLOODWAY

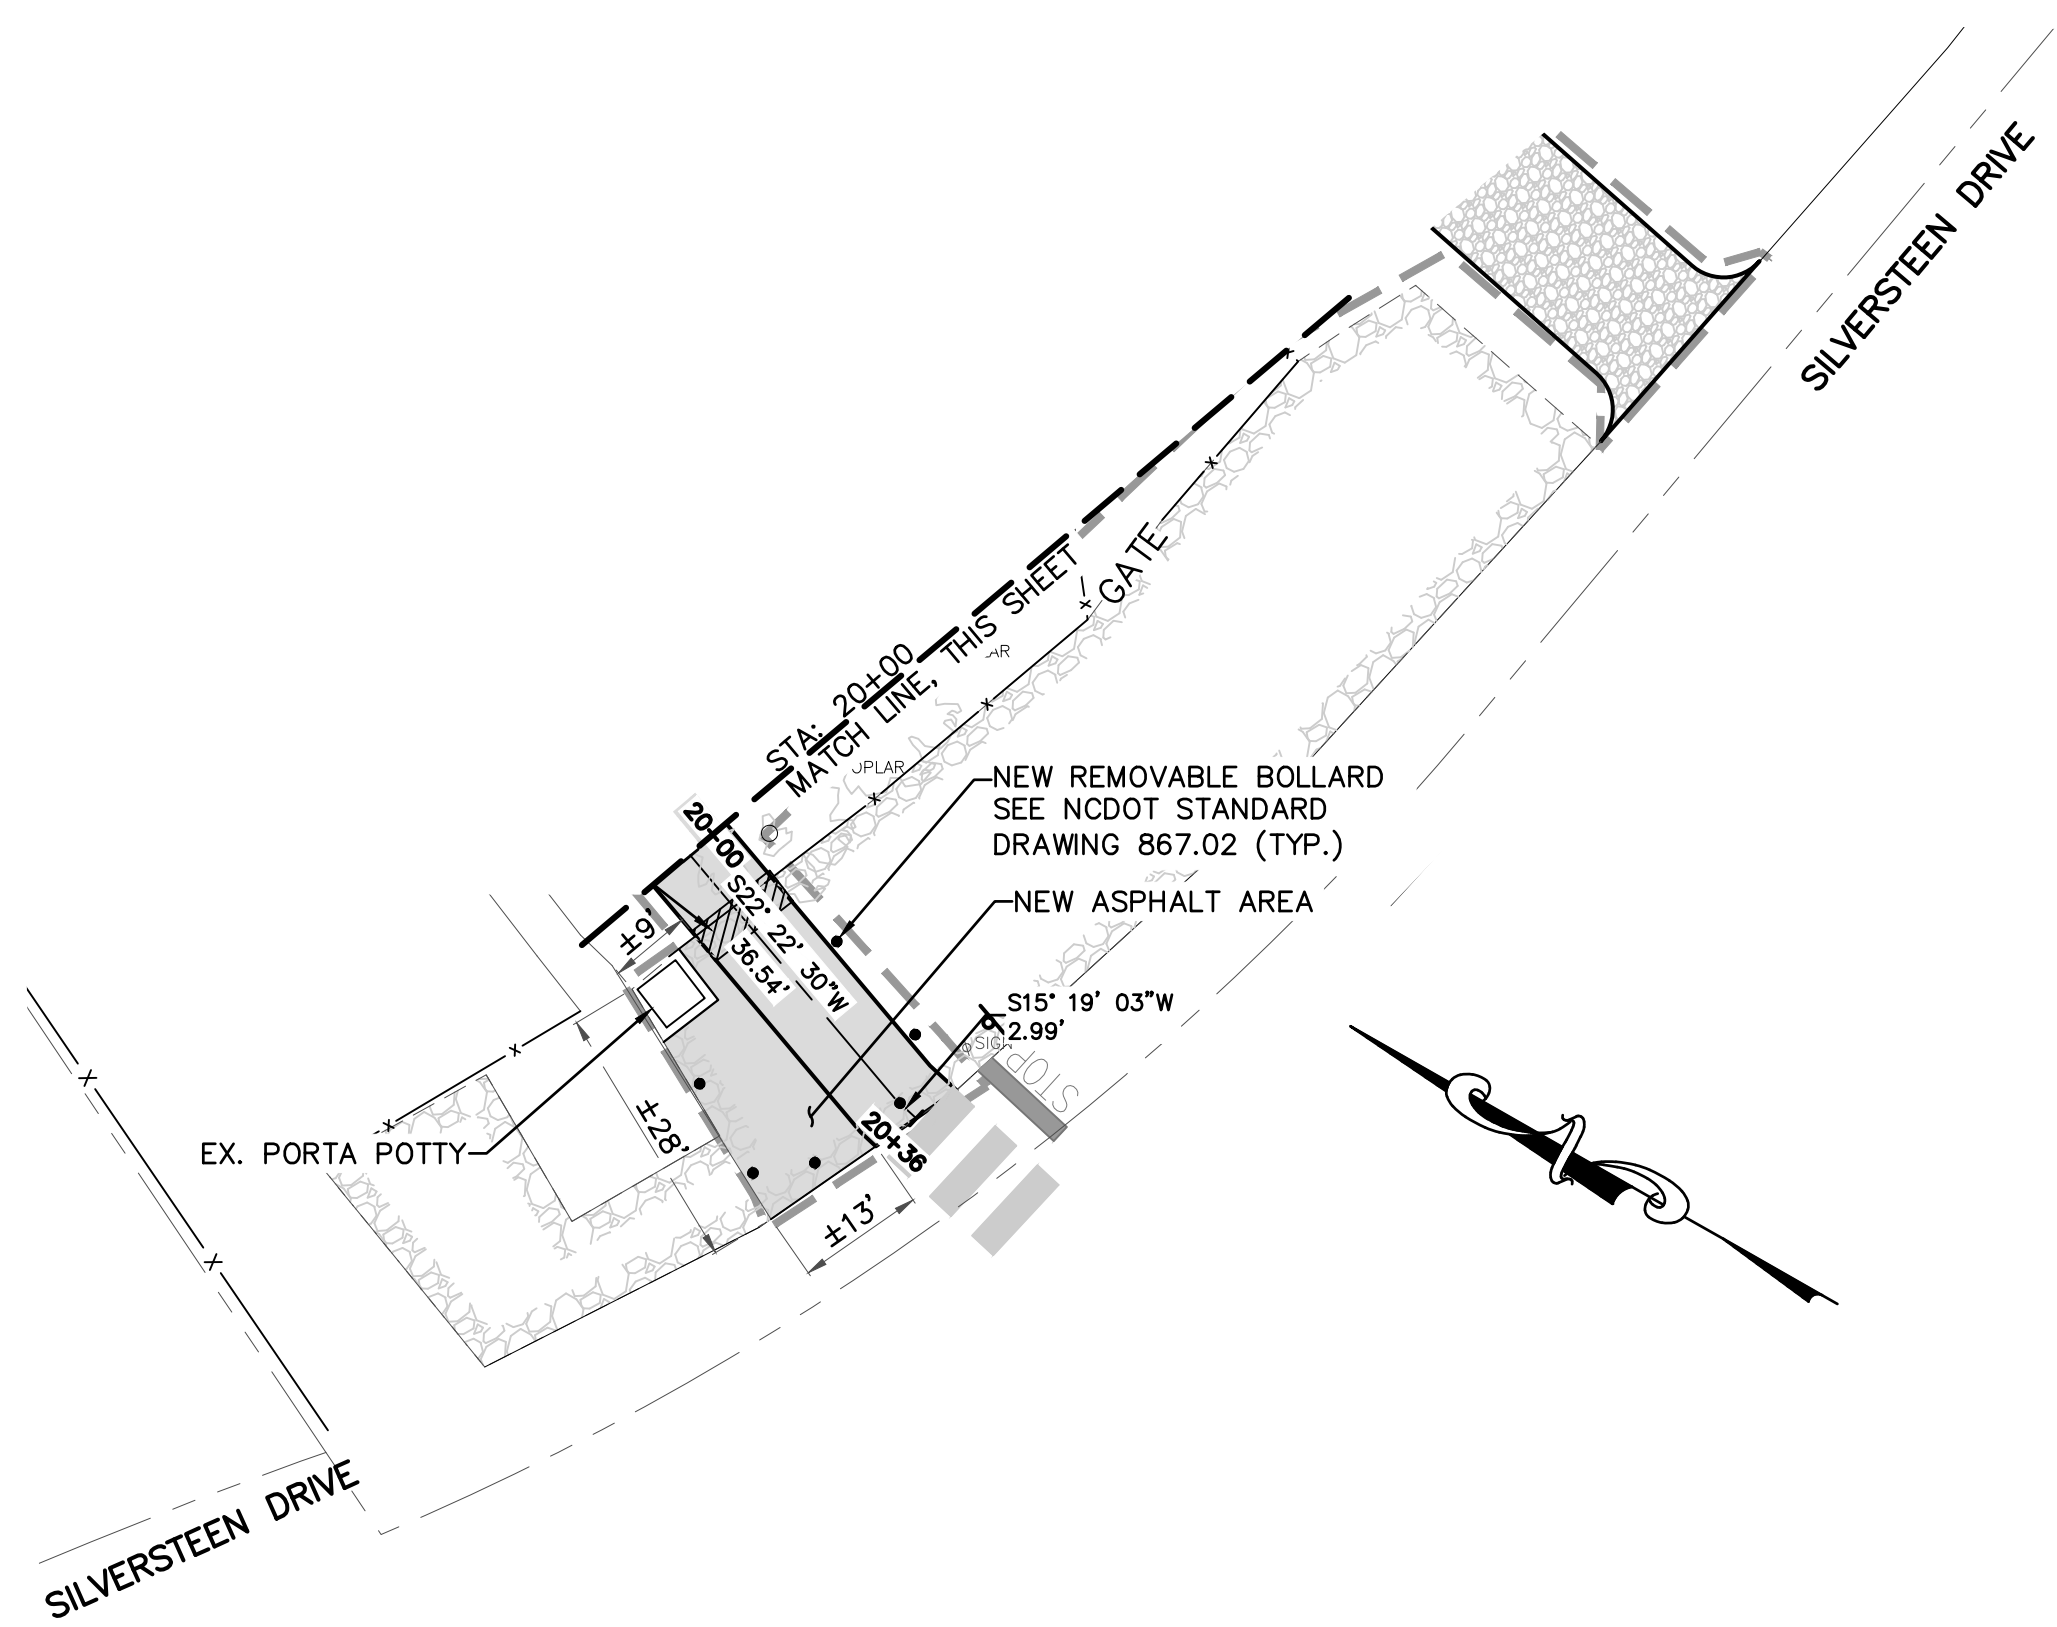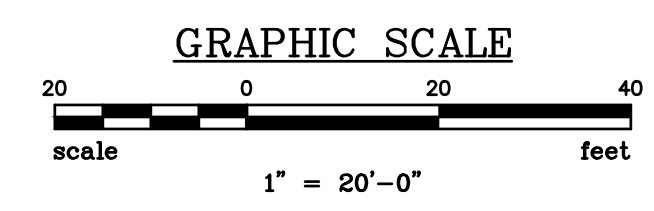

LANDSCAPE PLAN
SCALE: 1" = 20'-0"

REVISIONS	
NO.	DESCRIPTION
1	REVISED BASED ON NDDOT REVIEW

APPROVALS	
PROJECT ENG.	DATE
AF	1/14/25
DESIGNED BY:	BY:
AF	
DRAWN BY:	BY:
JDK	
CHECKED BY:	BY:
MFC	
APPROVED:	BY:
AF	

SEAL
039225
Alvin Fuller Jr.
VIN FULLER, JR.
5/28/2026

SUMMIT
ENGINEERING GROUP INC.
ENGINEERS • PLANNERS • SURVEYORS
9601 Warren H. Abernathy Hwy.
Spartanburg, SC 29301
(864)949-1111

SHEET TITLE
LANDSCAPE PLAN
DATE: DEC. 2023 | SCALE: AS SHOWN

PROJECT
**ESTATOE TRAIL PHASE III
(TANNERY PROPERTY)
FOR THE
CITY OF BREVARD, NC**
TRANSYLVANIA COUNTY NORTH CAROLINA

N.B. NO.
REF.
PROJECT NO.
22017

SHEET
16
OF

FILE: 22017_Base