



5/14/99

PROJECT REFERENCE NO.	SHEET NO.
BN-0011	U0-2
THIS SHEET CORRESPONDS TO RDY-4	

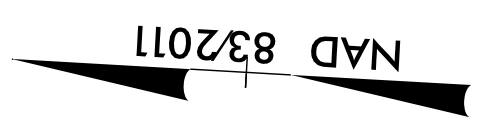

UTILITIES BY OTHERS

ALL PROPOSED UTILITY WORK SHOWN ON THIS SHEET WILL BE DONE BY OTHERS. NO PAYMENT WILL BE MADE TO THE CONTRACTOR FOR PROPOSED UTILITY WORK SHOWN ON THIS SHEET.

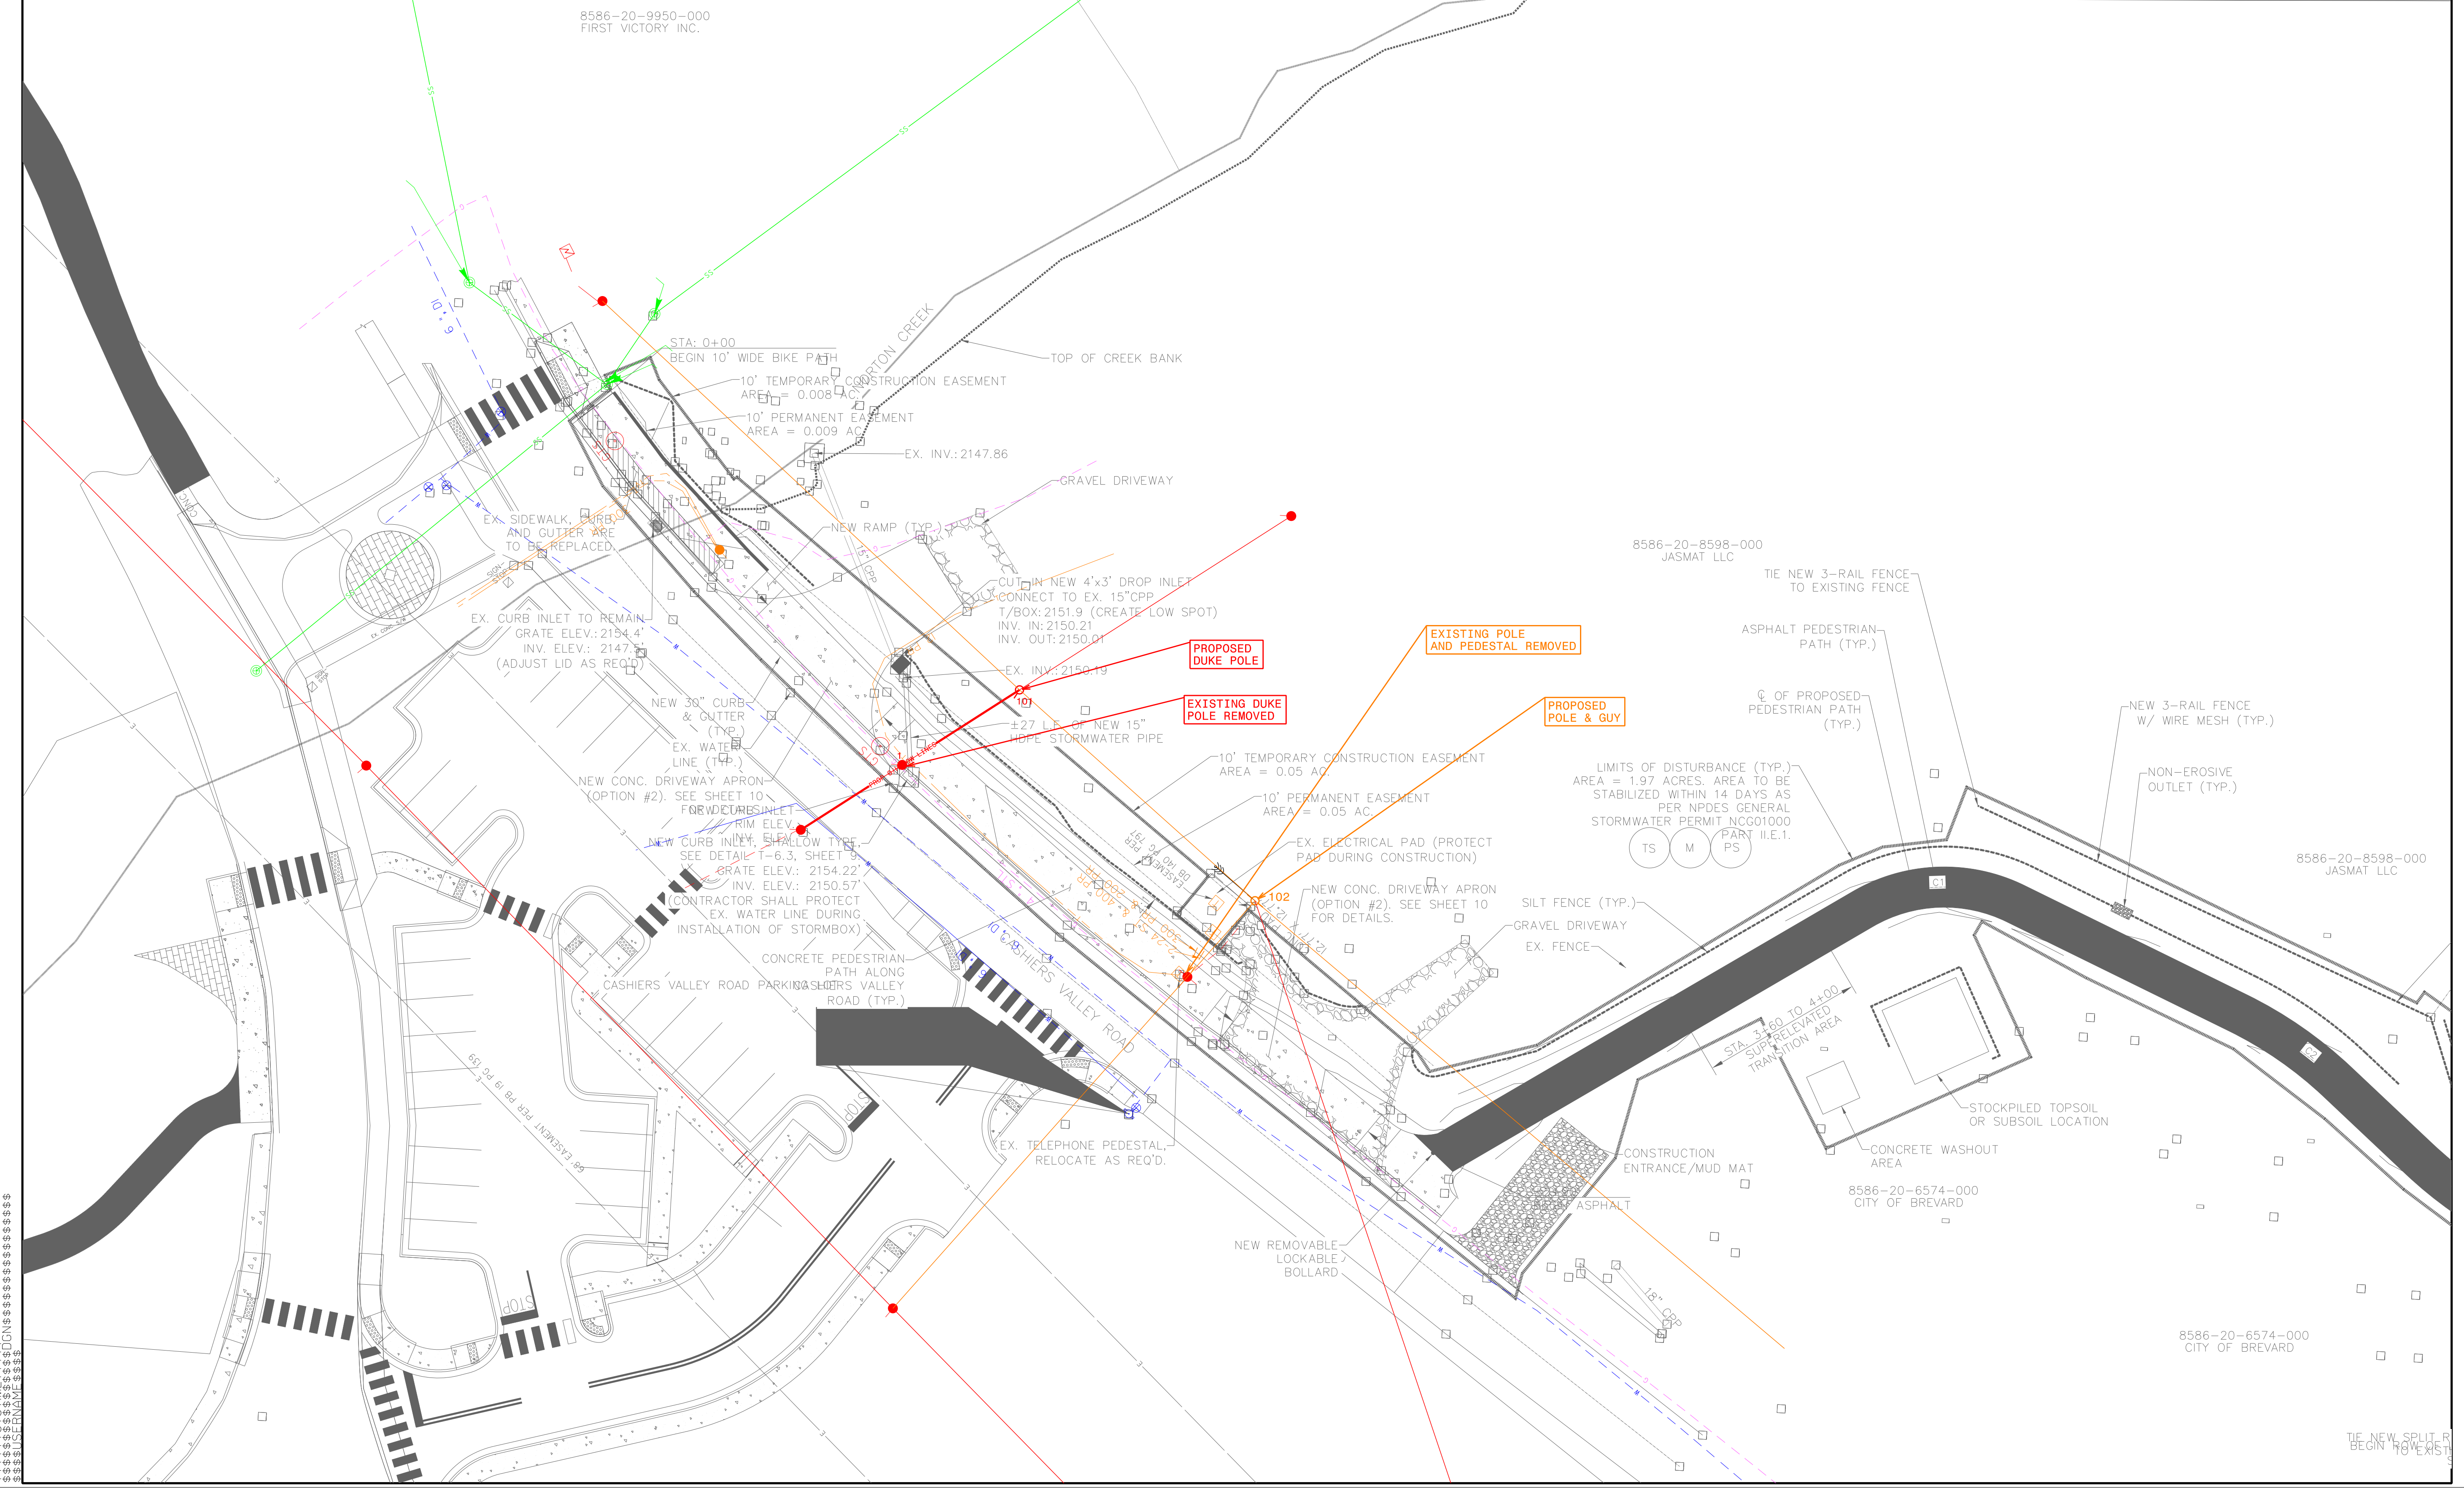

1'-0" = 1" (VERTICAL SCALE)
 1" = 100' (HORIZONTAL SCALE)
 ALL DIMENSIONS ARE IN FEET UNLESS OTHERWISE NOTED
 ALL CONSTRUCTION SHALL BE IN ACCORDANCE WITH THE LATEST EDITIONS OF THE STANDARD SPECIFICATIONS FOR PUBLIC WORKS OF THE STATE OF FLORIDA AND THE CITY OF BREVARD SPECIFICATIONS FOR PUBLIC WORKS.

TIE NEW SPLIT R
BEGIN FROM EXIST