



ROADWAY DESIGN UNIT  
ROADWAY DESIGN  
ENGINEER

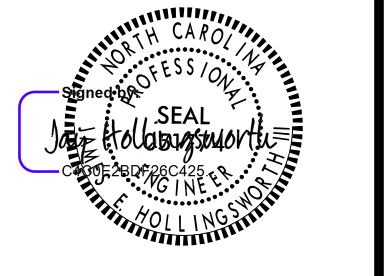


5/22/2026

HYDRAULICS  
ENGINEER

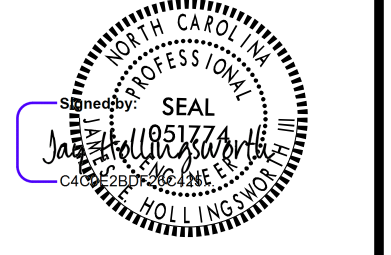

5/22/2026


DOCUMENT NOT CONSIDERED FINAL  
UNLESS ALL SIGNATURES COMPLETED

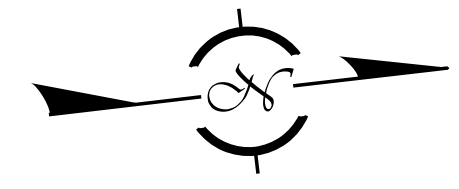

20


15

10

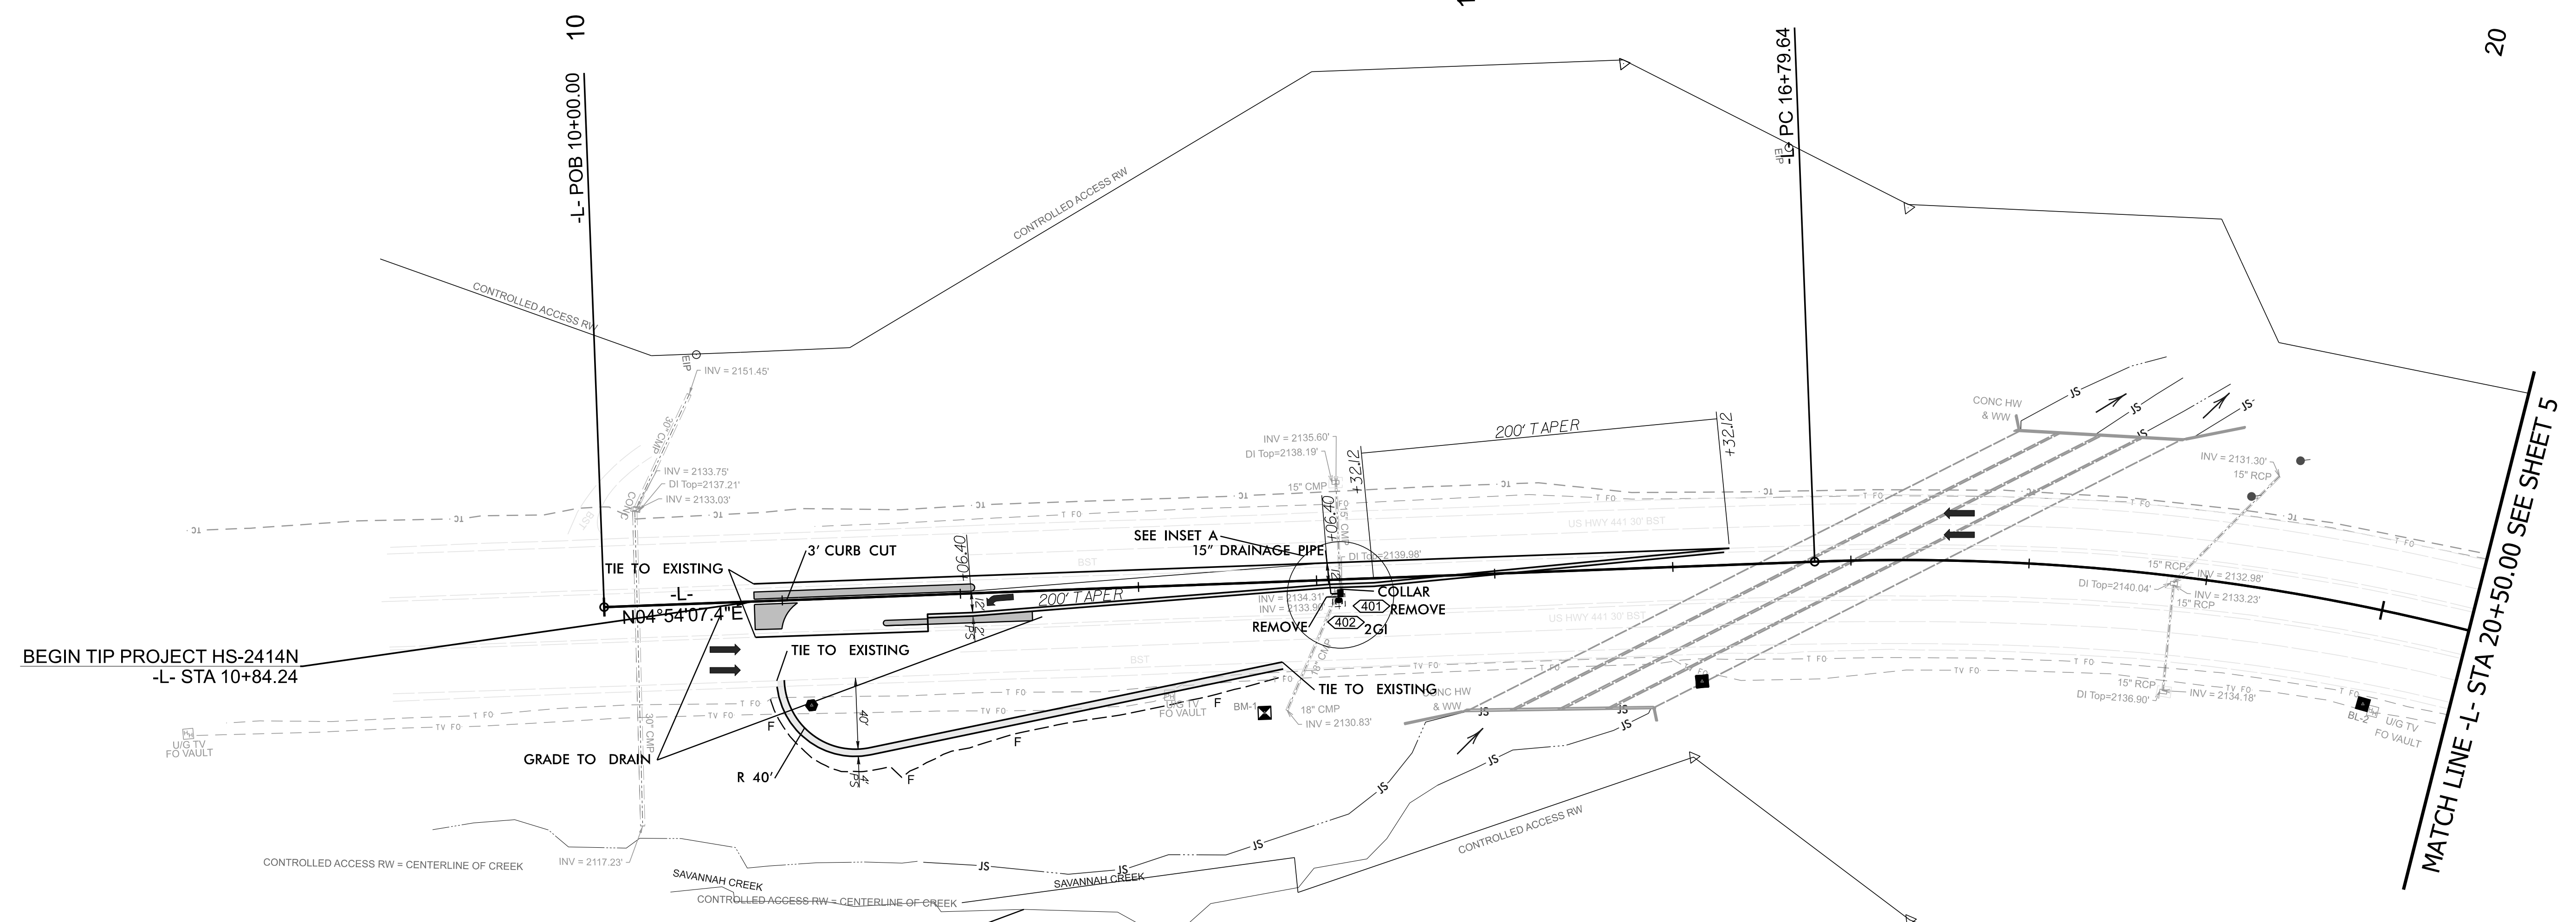

MATCH LINE -L- STA 20+50.00 SEE SHEET 5

BEGIN TIP PROJECT HS-2414N  
-L- STA 10+84.24

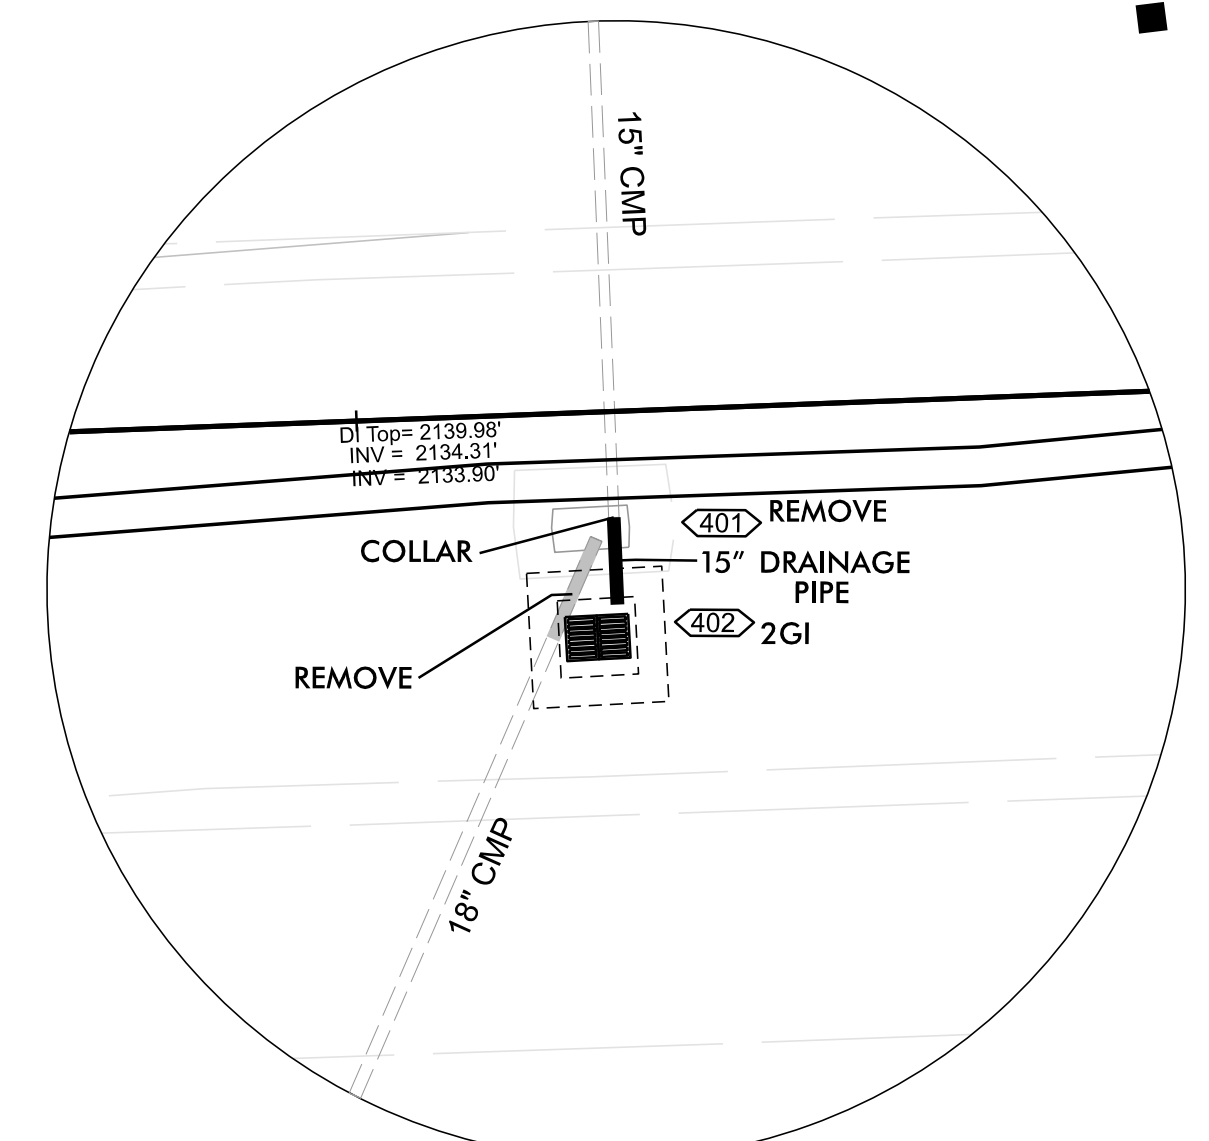

INSET A

SEE DETAIL SHEET 2B-1 FOR ISLAND LAYOUT

PROP MONOLITHIC CONC ISLAND

FOR -L- PROFILE, SEE SHEET 6