
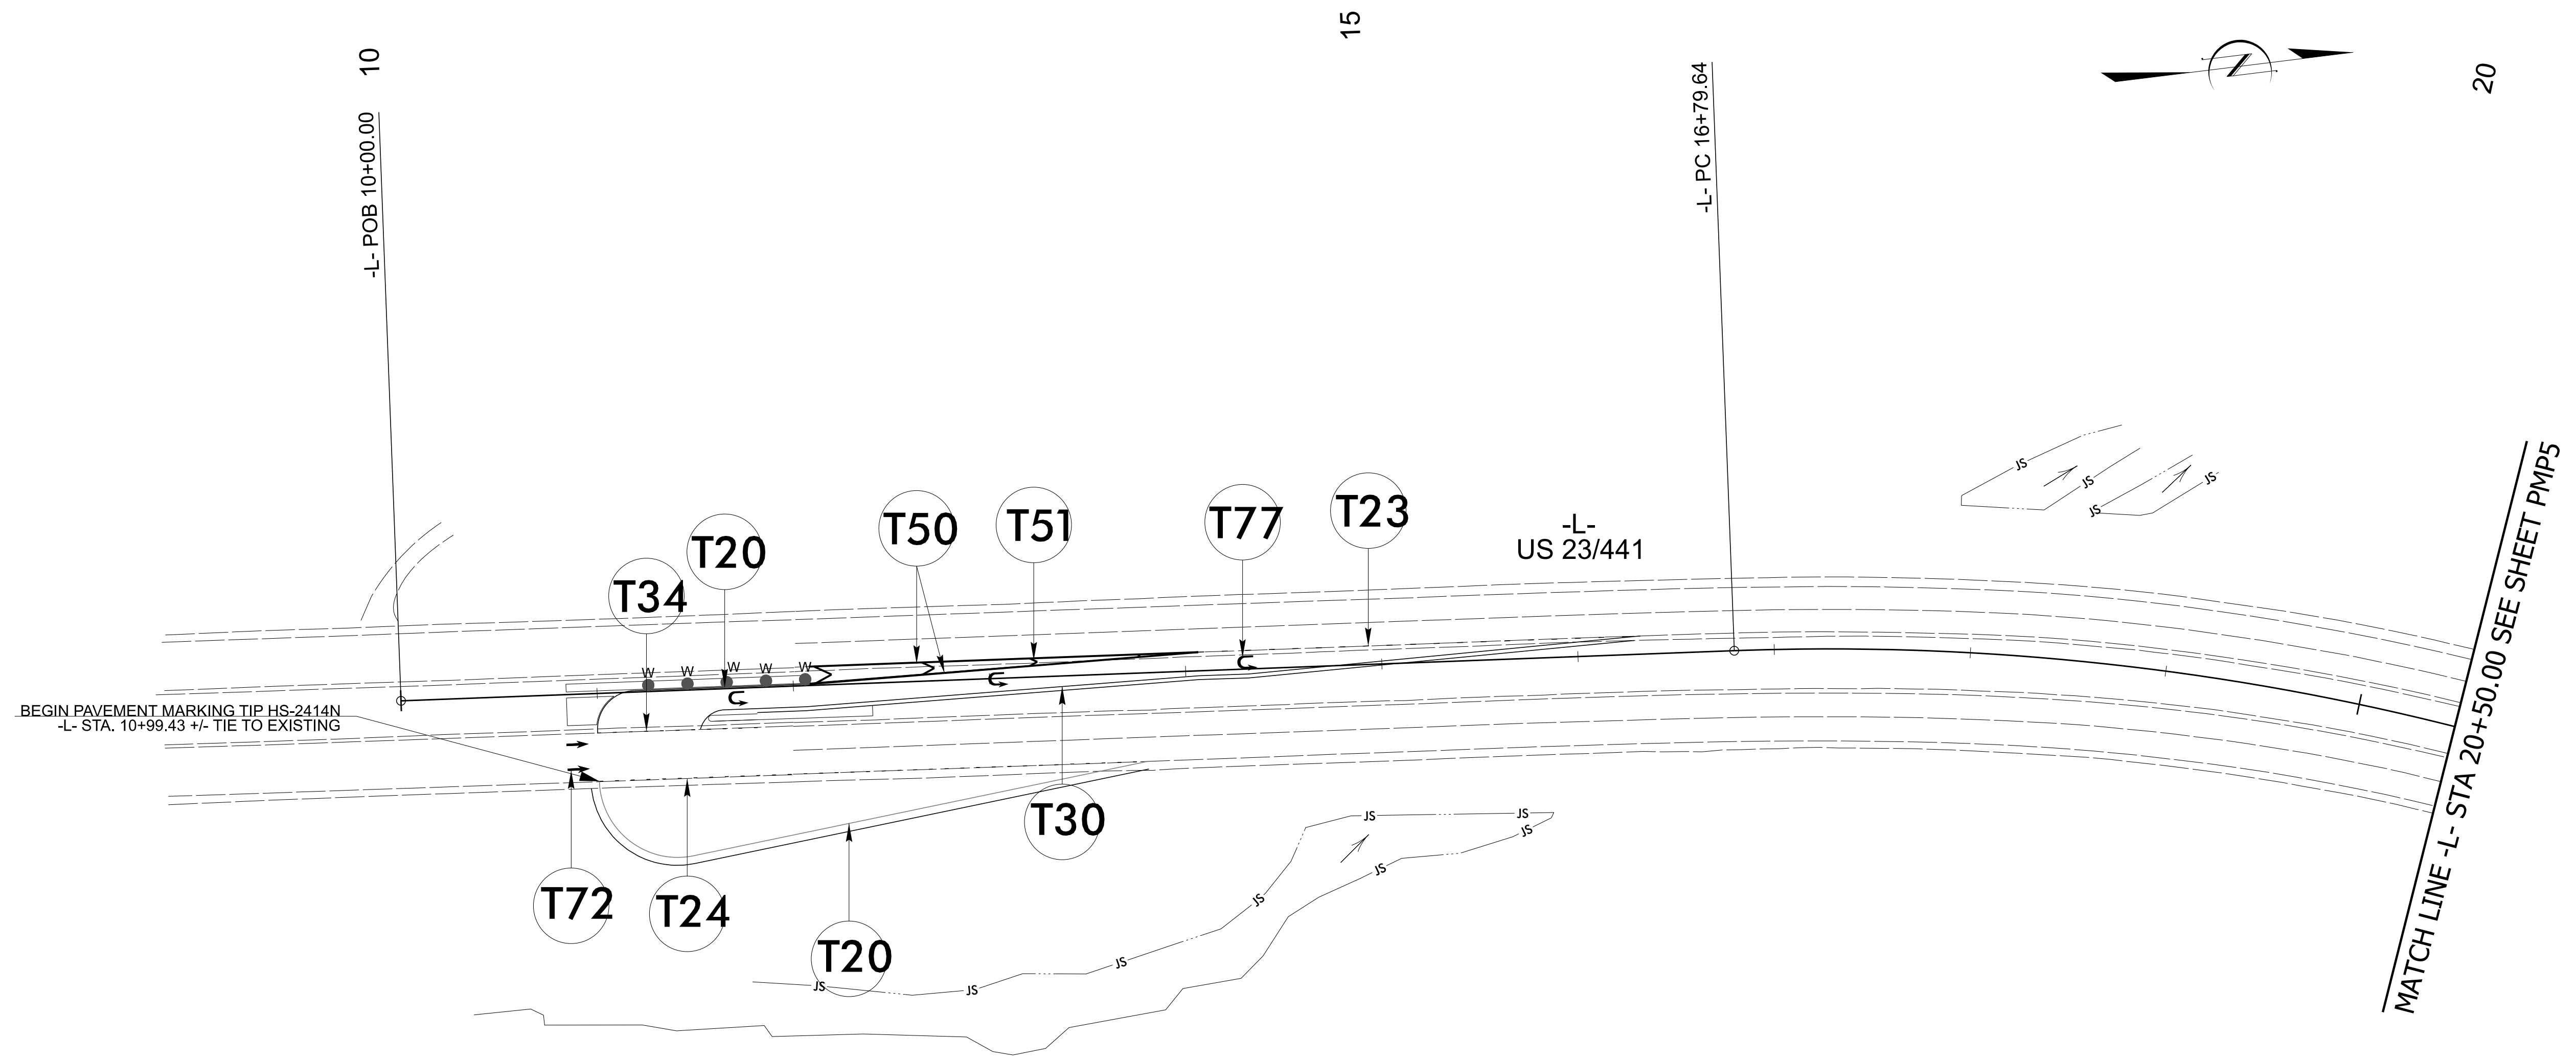


DOCUMENT NOT CONSIDERED FINAL
UNLESS ALL SIGNATURES COMPLETED

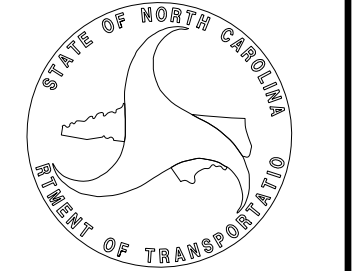

W ● WHITE FLEXIBLE DILENEATORS