

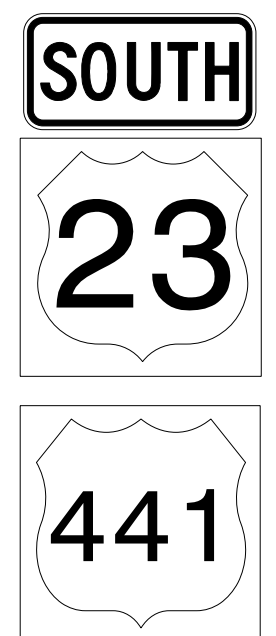


DOCUMENT NOT CONSIDERED FINAL UNLESS ALL SIGNATURES COMPLETED

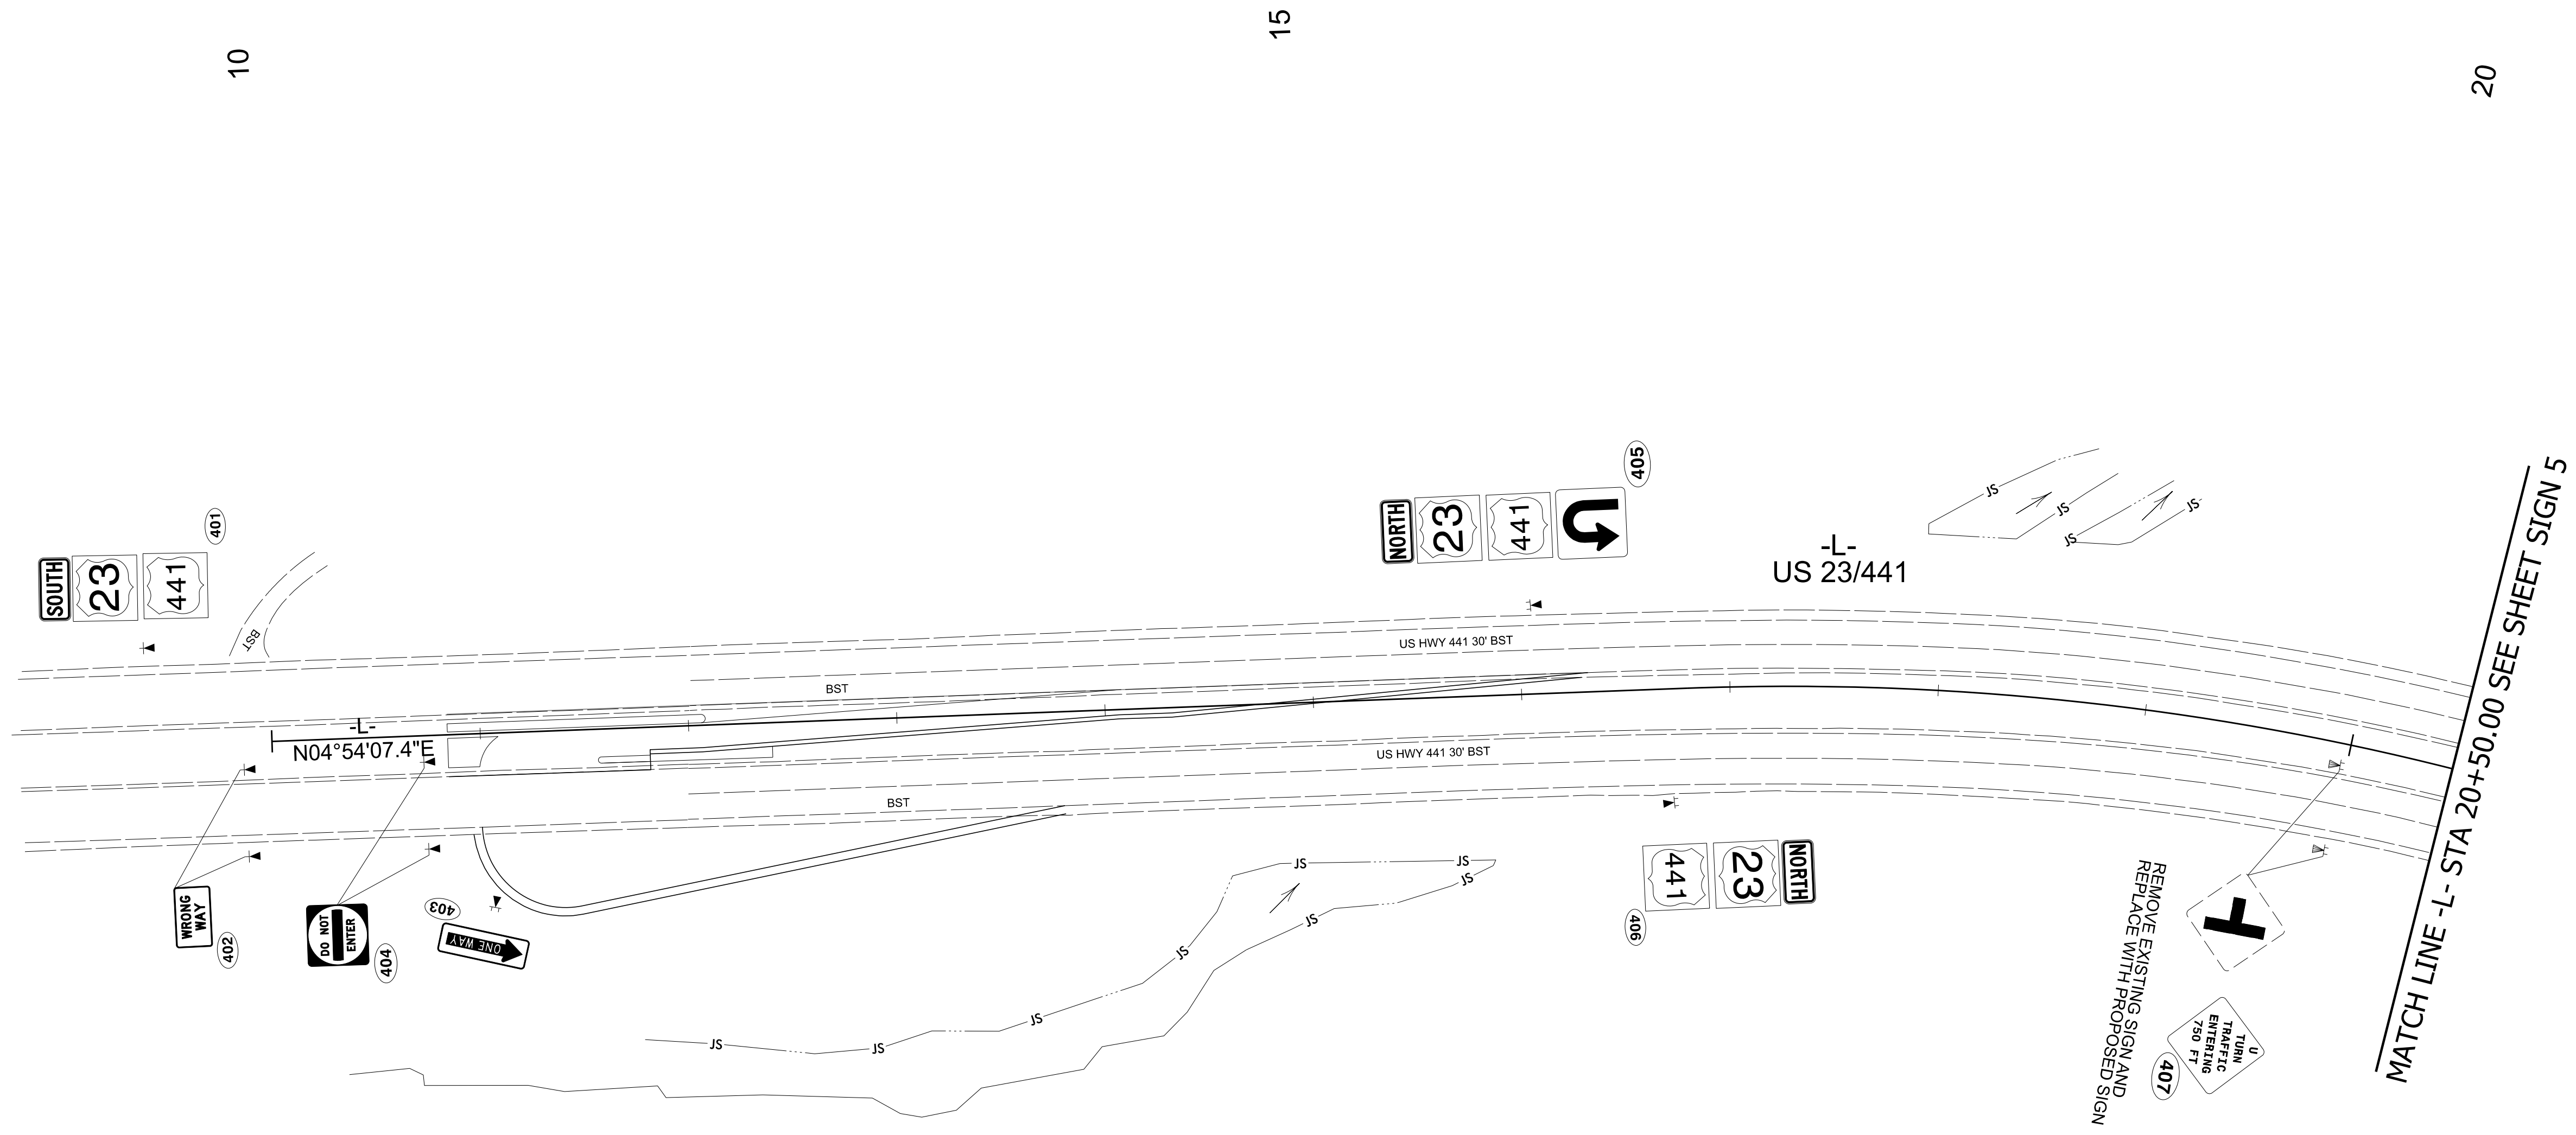

401

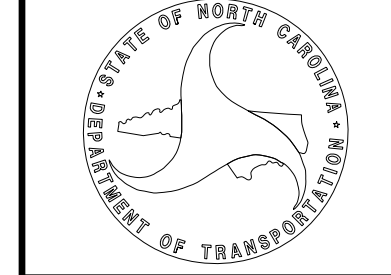


402




403




404

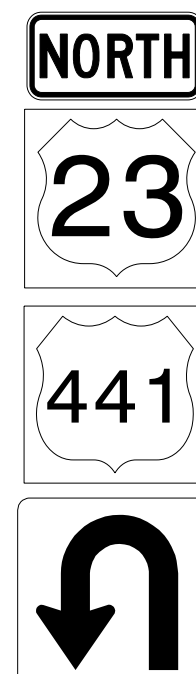

405

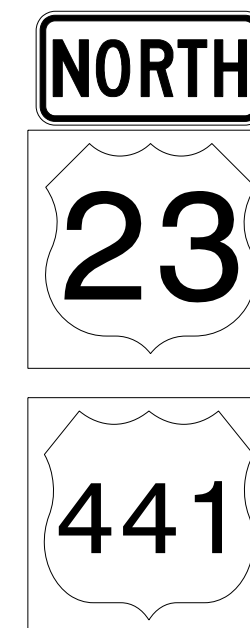

406

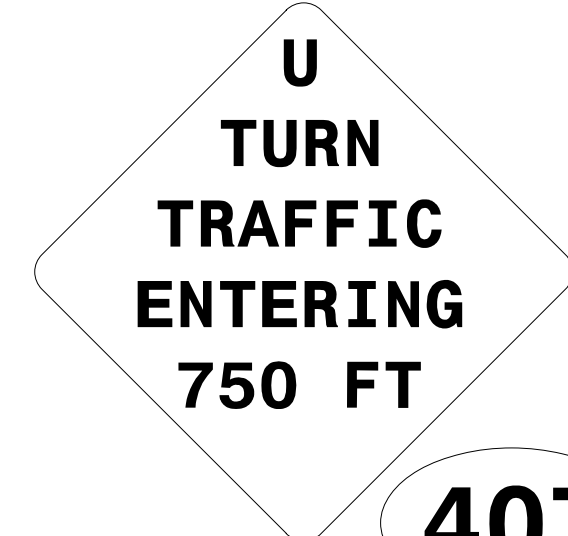

407

MATCH LINE - L - STA 20+50.00 SEE SHEET SIGN 5