


# ROUNDBABOUT LAYOUT

ROUNDBABOUT PROPOSED ELEVATIONS			
POINT	STATION	OFFSET	ELEVATION
1	10 + 00.00	16.00', LT	2683.55
2	10 + 33.00	16.00', LT	2683.26
3	10 + 60.89	16.00', LT	2683.23
4	10 + 90.00	16.00', LT	2682.80
5	11 + 17.81	16.00', LT	2682.50
6	11 + 50.00	16.00', LT	2682.81
7	11 + 65.82	16.00', LT	2682.95
8	12 + 00.00	16.00', LT	2683.57

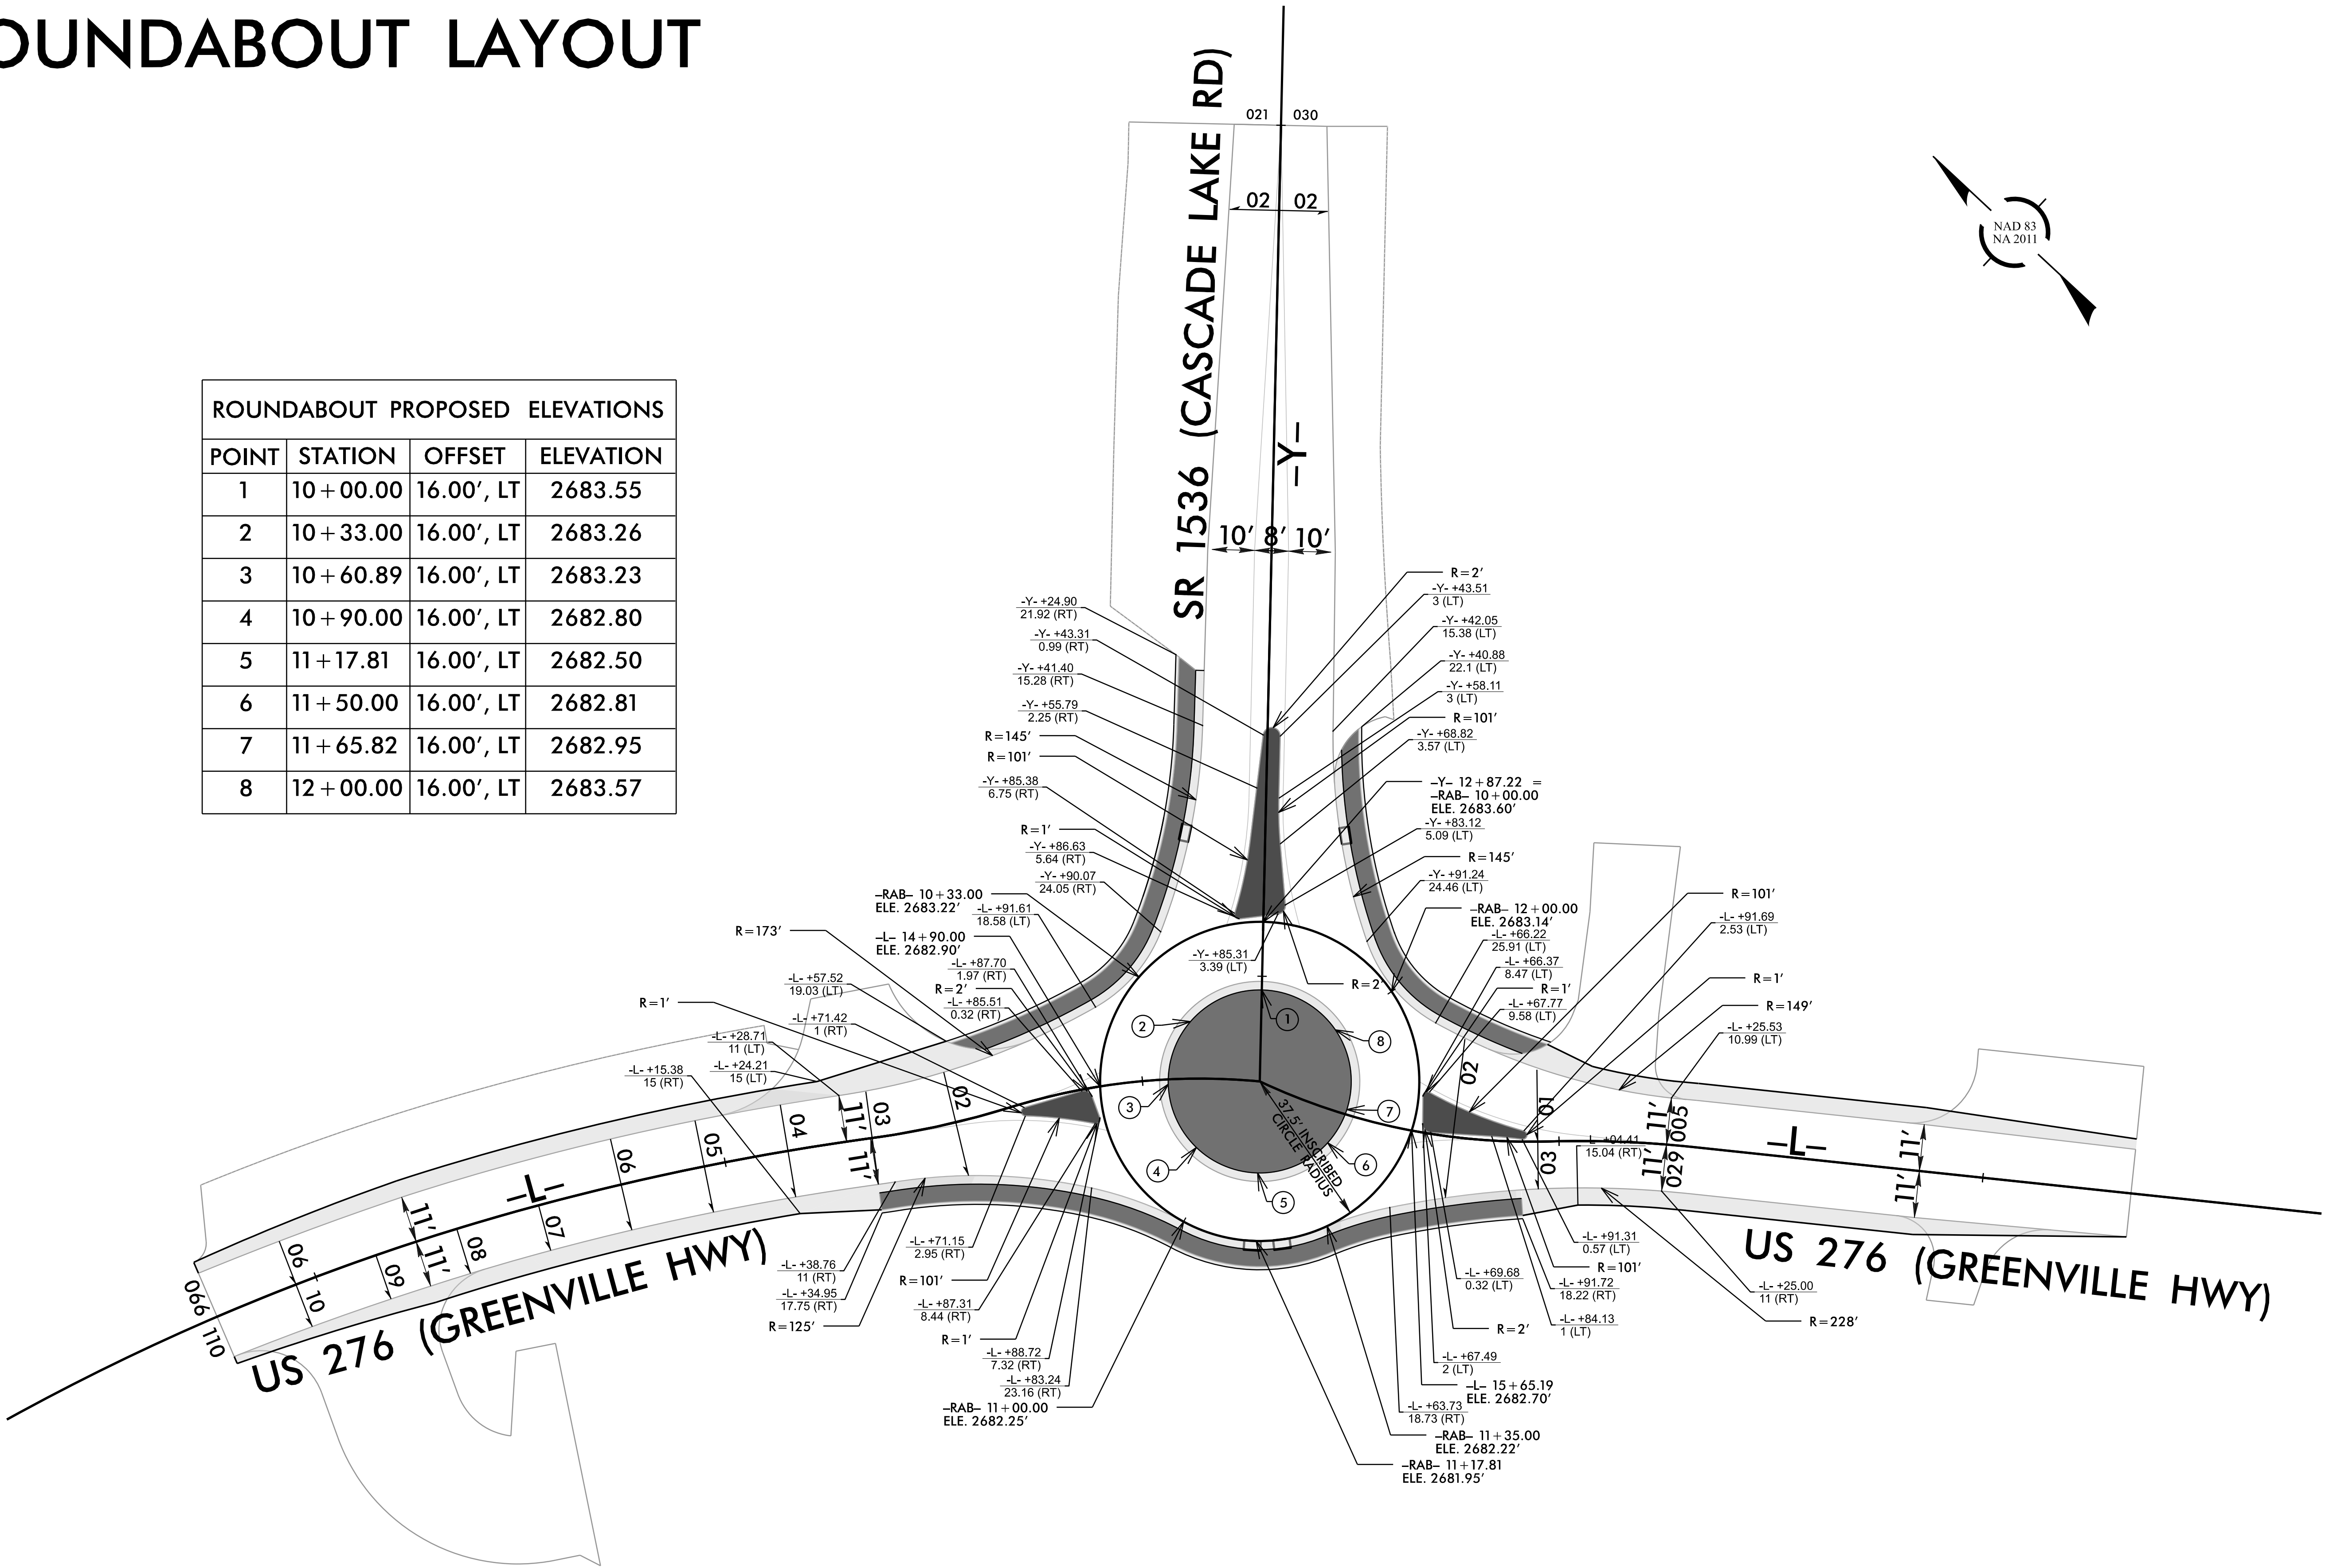

HN-0031

3RD128-1

NORTH CAROLINA  
DEPARTMENT OF TRANSPORTATION  
TRANSYLVANIA COUNTY

ROADWAY DESIGN  
ENGINEER

PROFESSIONAL  
SEAL  
JIMMY L. TERRY  
ENGINEER  
35018  
22/2026

DOCUMENT NOT CONSIDERED FINAL  
UNLESS ALL SIGNATURES COMPLETED

HYDRAULICS  
ENGINEER

PROFESSIONAL  
SEAL  
DAVID B. PETT  
ENGINEER  
038697  
22/2026

DOCUMENT NOT CONSIDERED FINAL  
UNLESS ALL SIGNATURES COMPLETED

PREPARED BY

TGS  
201 W. MAIN ST., STE. 200  
SHREVEPORT, LA 70503  
CORP. LICENSE NO. 12-0275

REVISIONS

FOR -RAB- PROFILE SEE SHEET 5