
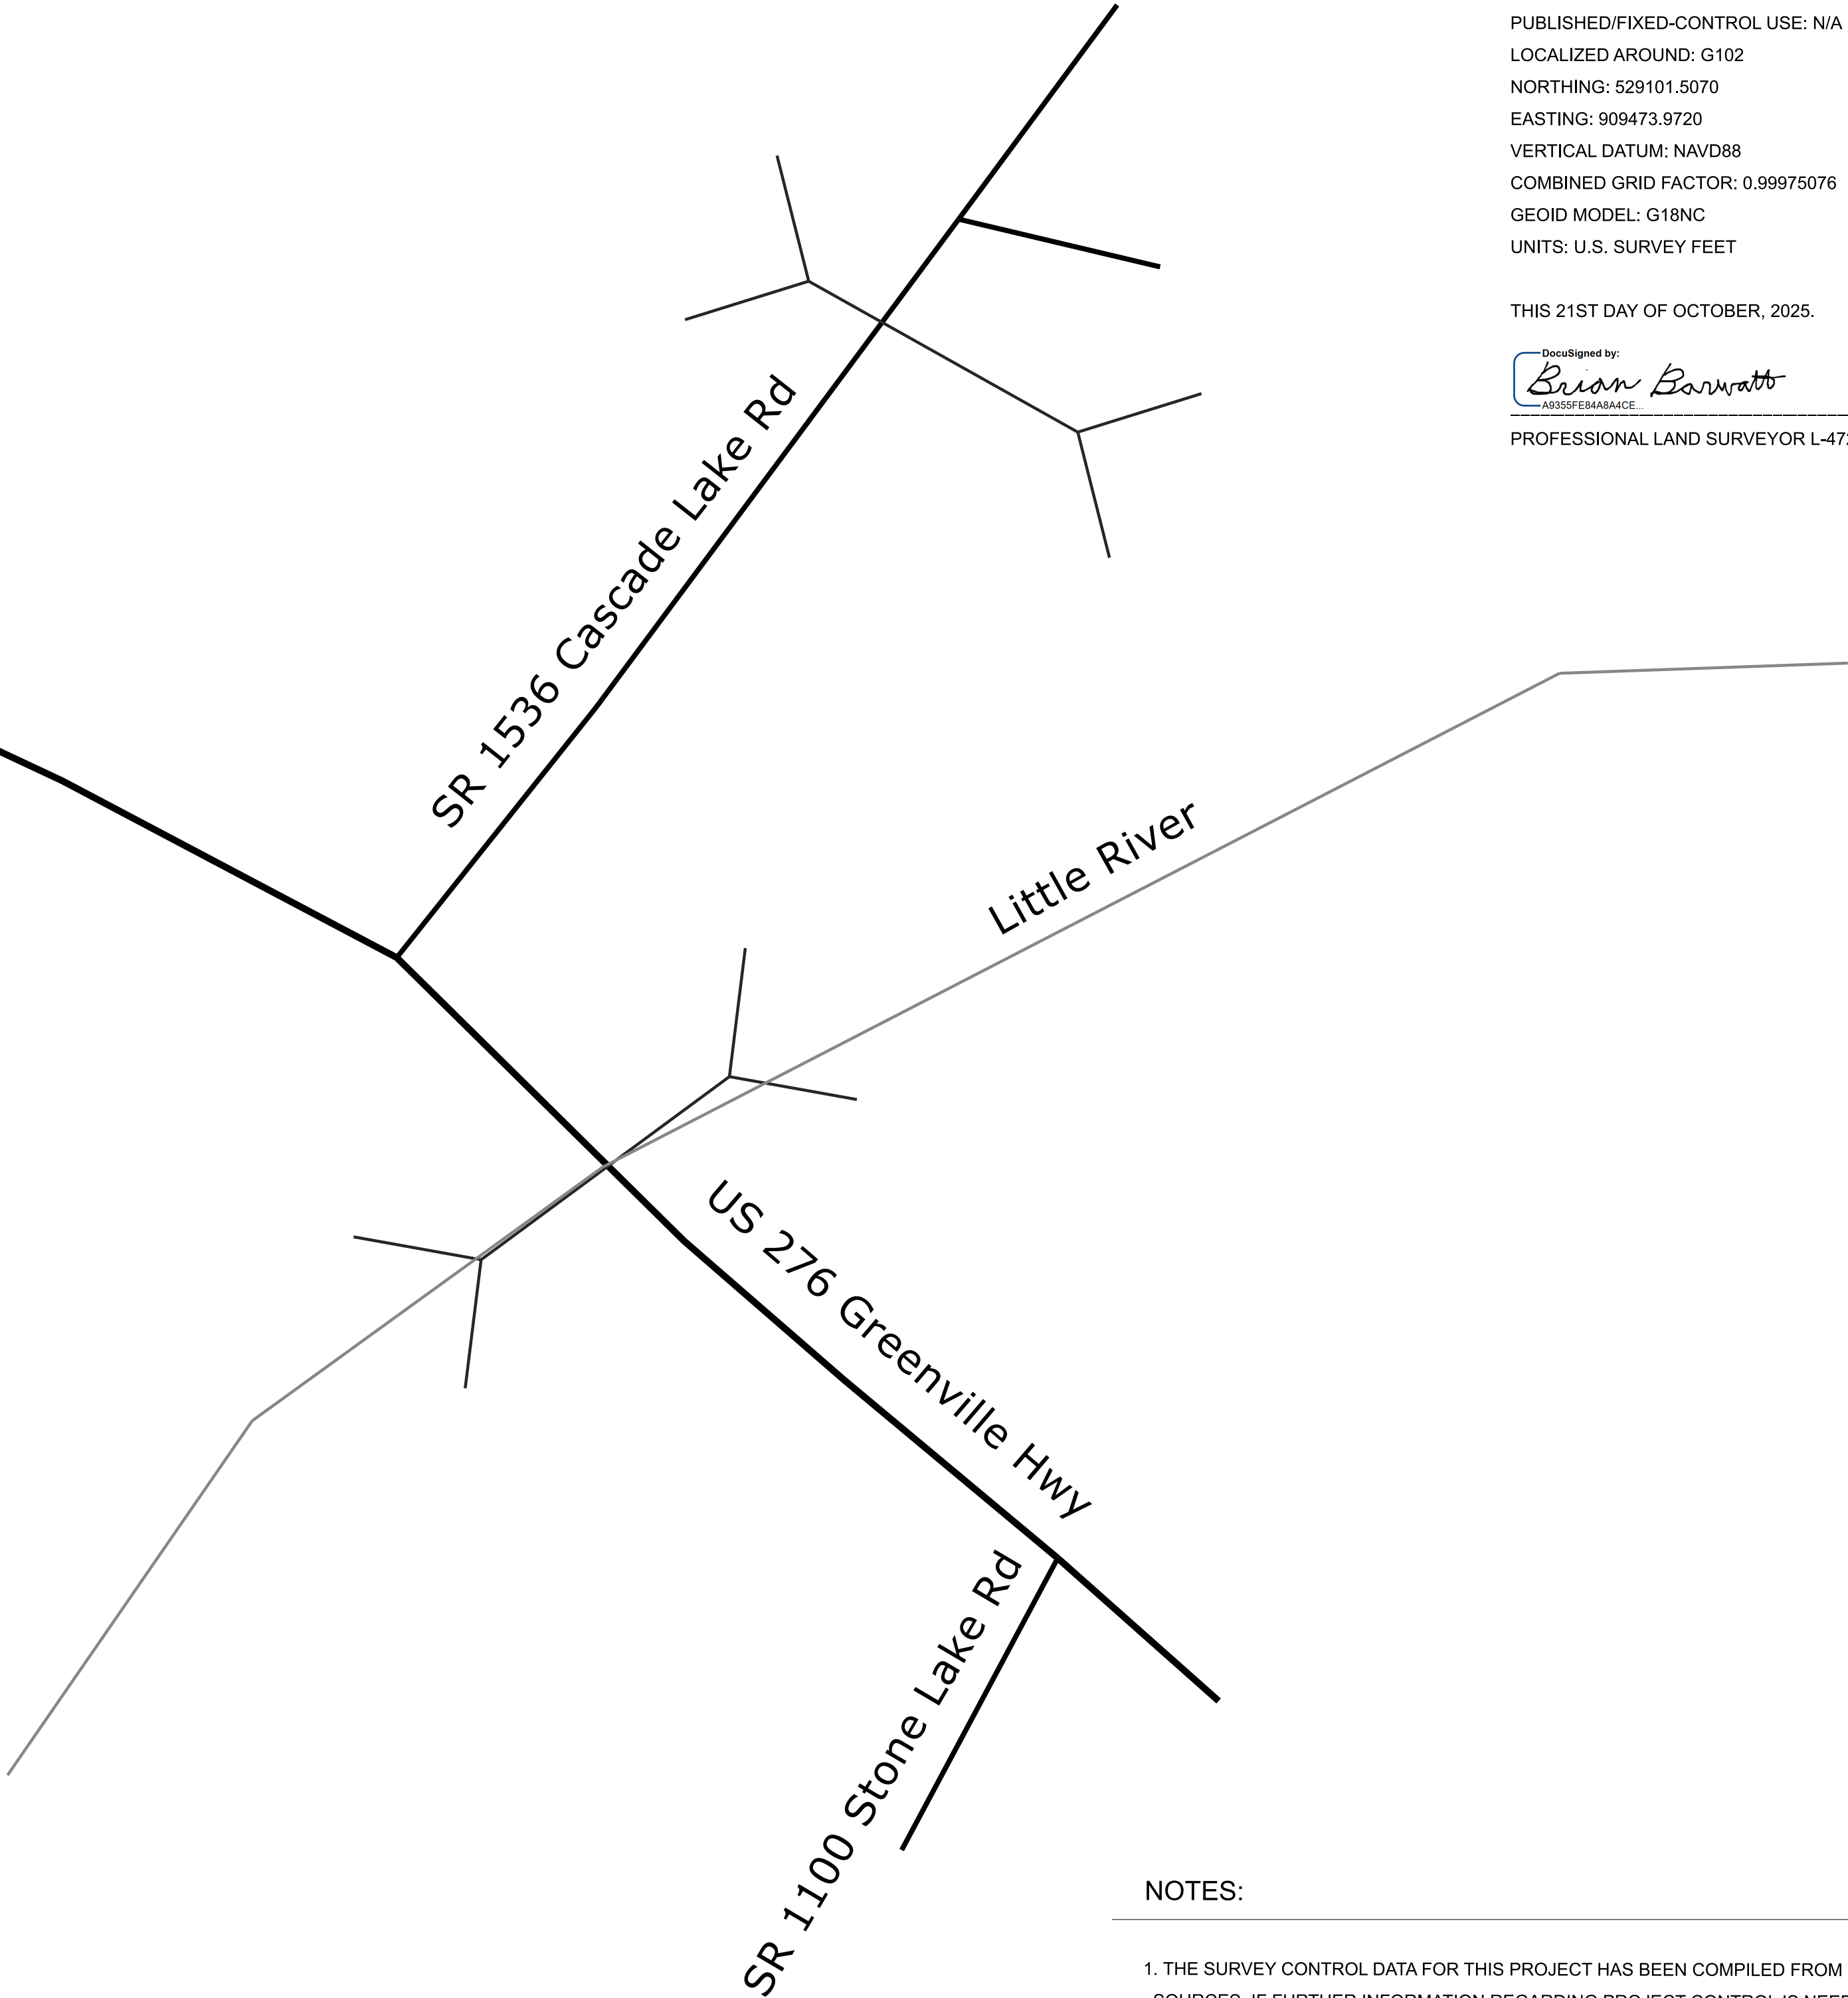
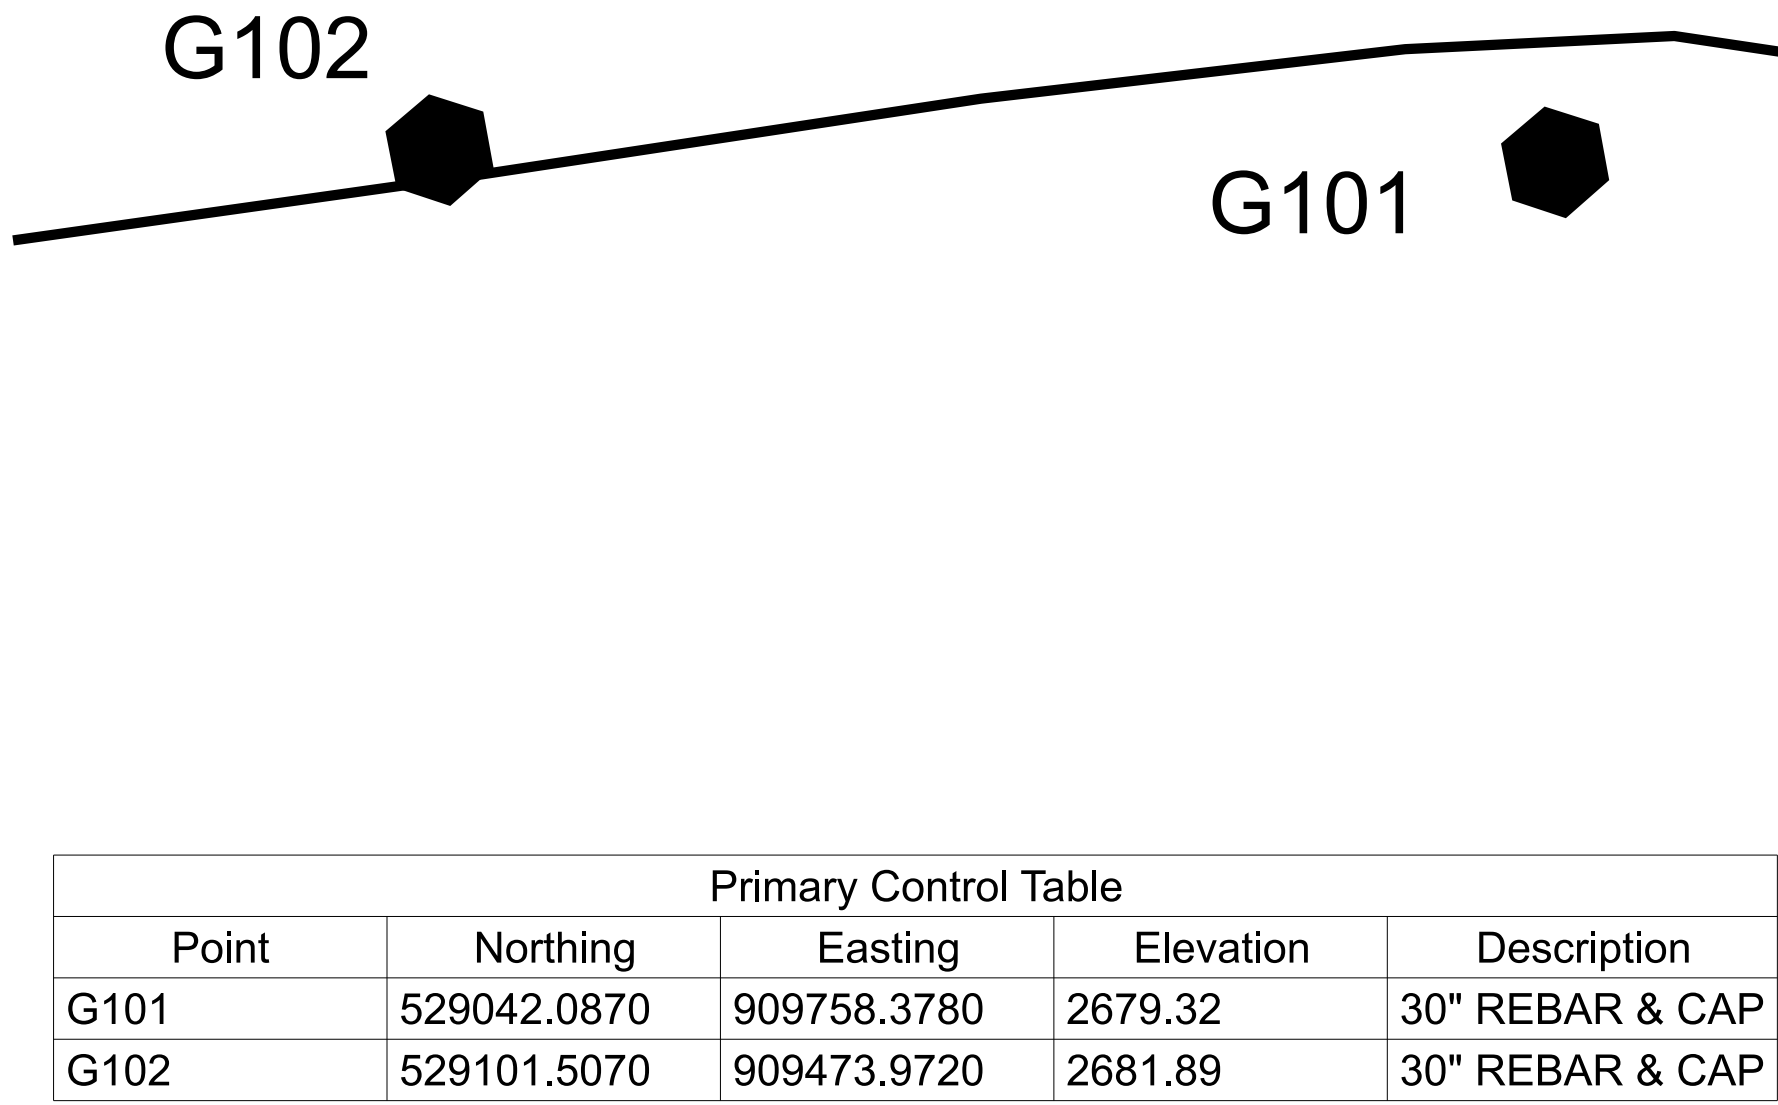


PRIMARY SURVEY CONTROL SHEET

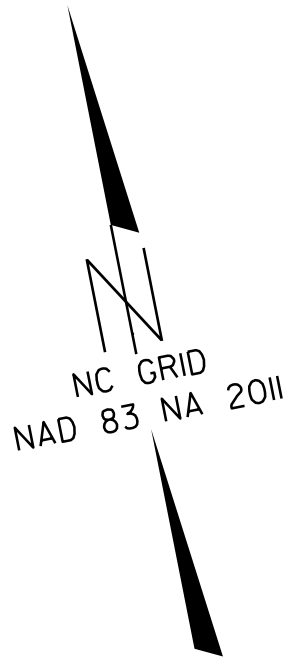

I, BRIAN BARWATT, PLS, CERTIFY THAT THE PRIMARY PROJECT CONTROL WAS PERFORMED UNDER MY SUPERVISION FROM AN ACTUAL GPS SURVEY MADE UNDER MY SUPERVISION AND THE FOLLOWING INFORMATION WAS USED TO PERFORM THE SURVEY:

CLASS OF SURVEY: **AA**
TYPE OF GPS FIELD PROCEDURE: VRS
DATES OF SURVEY: 6/27/2024
DATUM/EPOCH: NAD83/NA 2011
PUBLISHED/FIXED-CONTROL USE: N/A
LOCALIZED AROUND: G102
NORTHING: 529101.5070
EASTING: 909473.9720
VERTICAL DATUM: NAVD88
COMBINED GRID FACTOR: 0.99975076
GEOID MODEL: G18NC
UNITS: U.S. SURVEY FEET

THIS 21ST DAY OF OCTOBER, 2025.

DocuSigned by:
Brian Barwatt
ASSISTANT SURVEYOR
PROFESSIONAL LAND SURVEYOR L-4727

NOTES:

1. THE SURVEY CONTROL DATA FOR THIS PROJECT HAS BEEN COMPILED FROM VARIOUS SOURCES. IF FURTHER INFORMATION REGARDING PROJECT CONTROL IS NEEDED, PLEASE CONTACT THE LOCATION AND SURVEYS UNIT.

HN-0031

R/W02C-1

NORTH CAROLINA
DEPARTMENT
OF TRANSPORTATION

PROFESSIONAL LAND
SURVEYOR

DOCUMENT NOT CONSIDERED
FINAL UNLESS ALL SIGNATURES
ARE COMPLETED

2024 STANDARD
SPECIFICATIONS

TIP PROJECT: HN-0031
County: Transylvania

PREPARED FOR

LOCATION AND
SURVEYS UNIT

PREPARED BY:
LOCATION AND SURVEYS
DIVISION 14
122 BONNIE LANE
SYLVA, NC 28779