

3/9/2026
X:\NGDOT\HN-0031\Cedar Mtn RAB\Work Zone Traffic Control\Design\HN-0031_TC_TMP_03_Phase I.PSH.dgn
User:jjlaplante

NOTES:


1. DRAINAGE STRUCTURES 402 AND 403 SHALL BE PRE-FABRICATED, TRAFFIC BEARING, AND INSTALLED TO A TEMPORARY ELEVATION. COVER WITH STEEL PLATE, BACK FILL, AND PAVE. FIELD VERIFY ELEVATIONS PRIOR TO MANUFACTURE.
2. PAVING AT THE LEFT SIDE SHOULDER FROM -L- STA. 12+75 ± TO -L- STA. 14+59 ± SHALL ONLY BE ALLOWED DURING NON-OPERATING HOURS OF CEDAR MOUNTAIN CAFE UNLESS PERMITTED OTHERWISE BY THE ENGINEER.
3. SEE TMP-4 FOR ADVANCE WARNING SIGNS.


PROJ. REFERENCE NO.	SHEET NO.
HN-0031	TMP-3
<div><div><div>TGS</div><div>ENGINEERS</div></div><div><div>TGS ENGINEERS</div><div>706 HILLSBOROUGH ST., SUITE 200</div><div>RALEIGH, NC 27603</div><div>PH (919) 773-8887</div><div>CORP. LICENSE NO.: C-0275</div></div></div>	




TYPE III BARRICADE


1

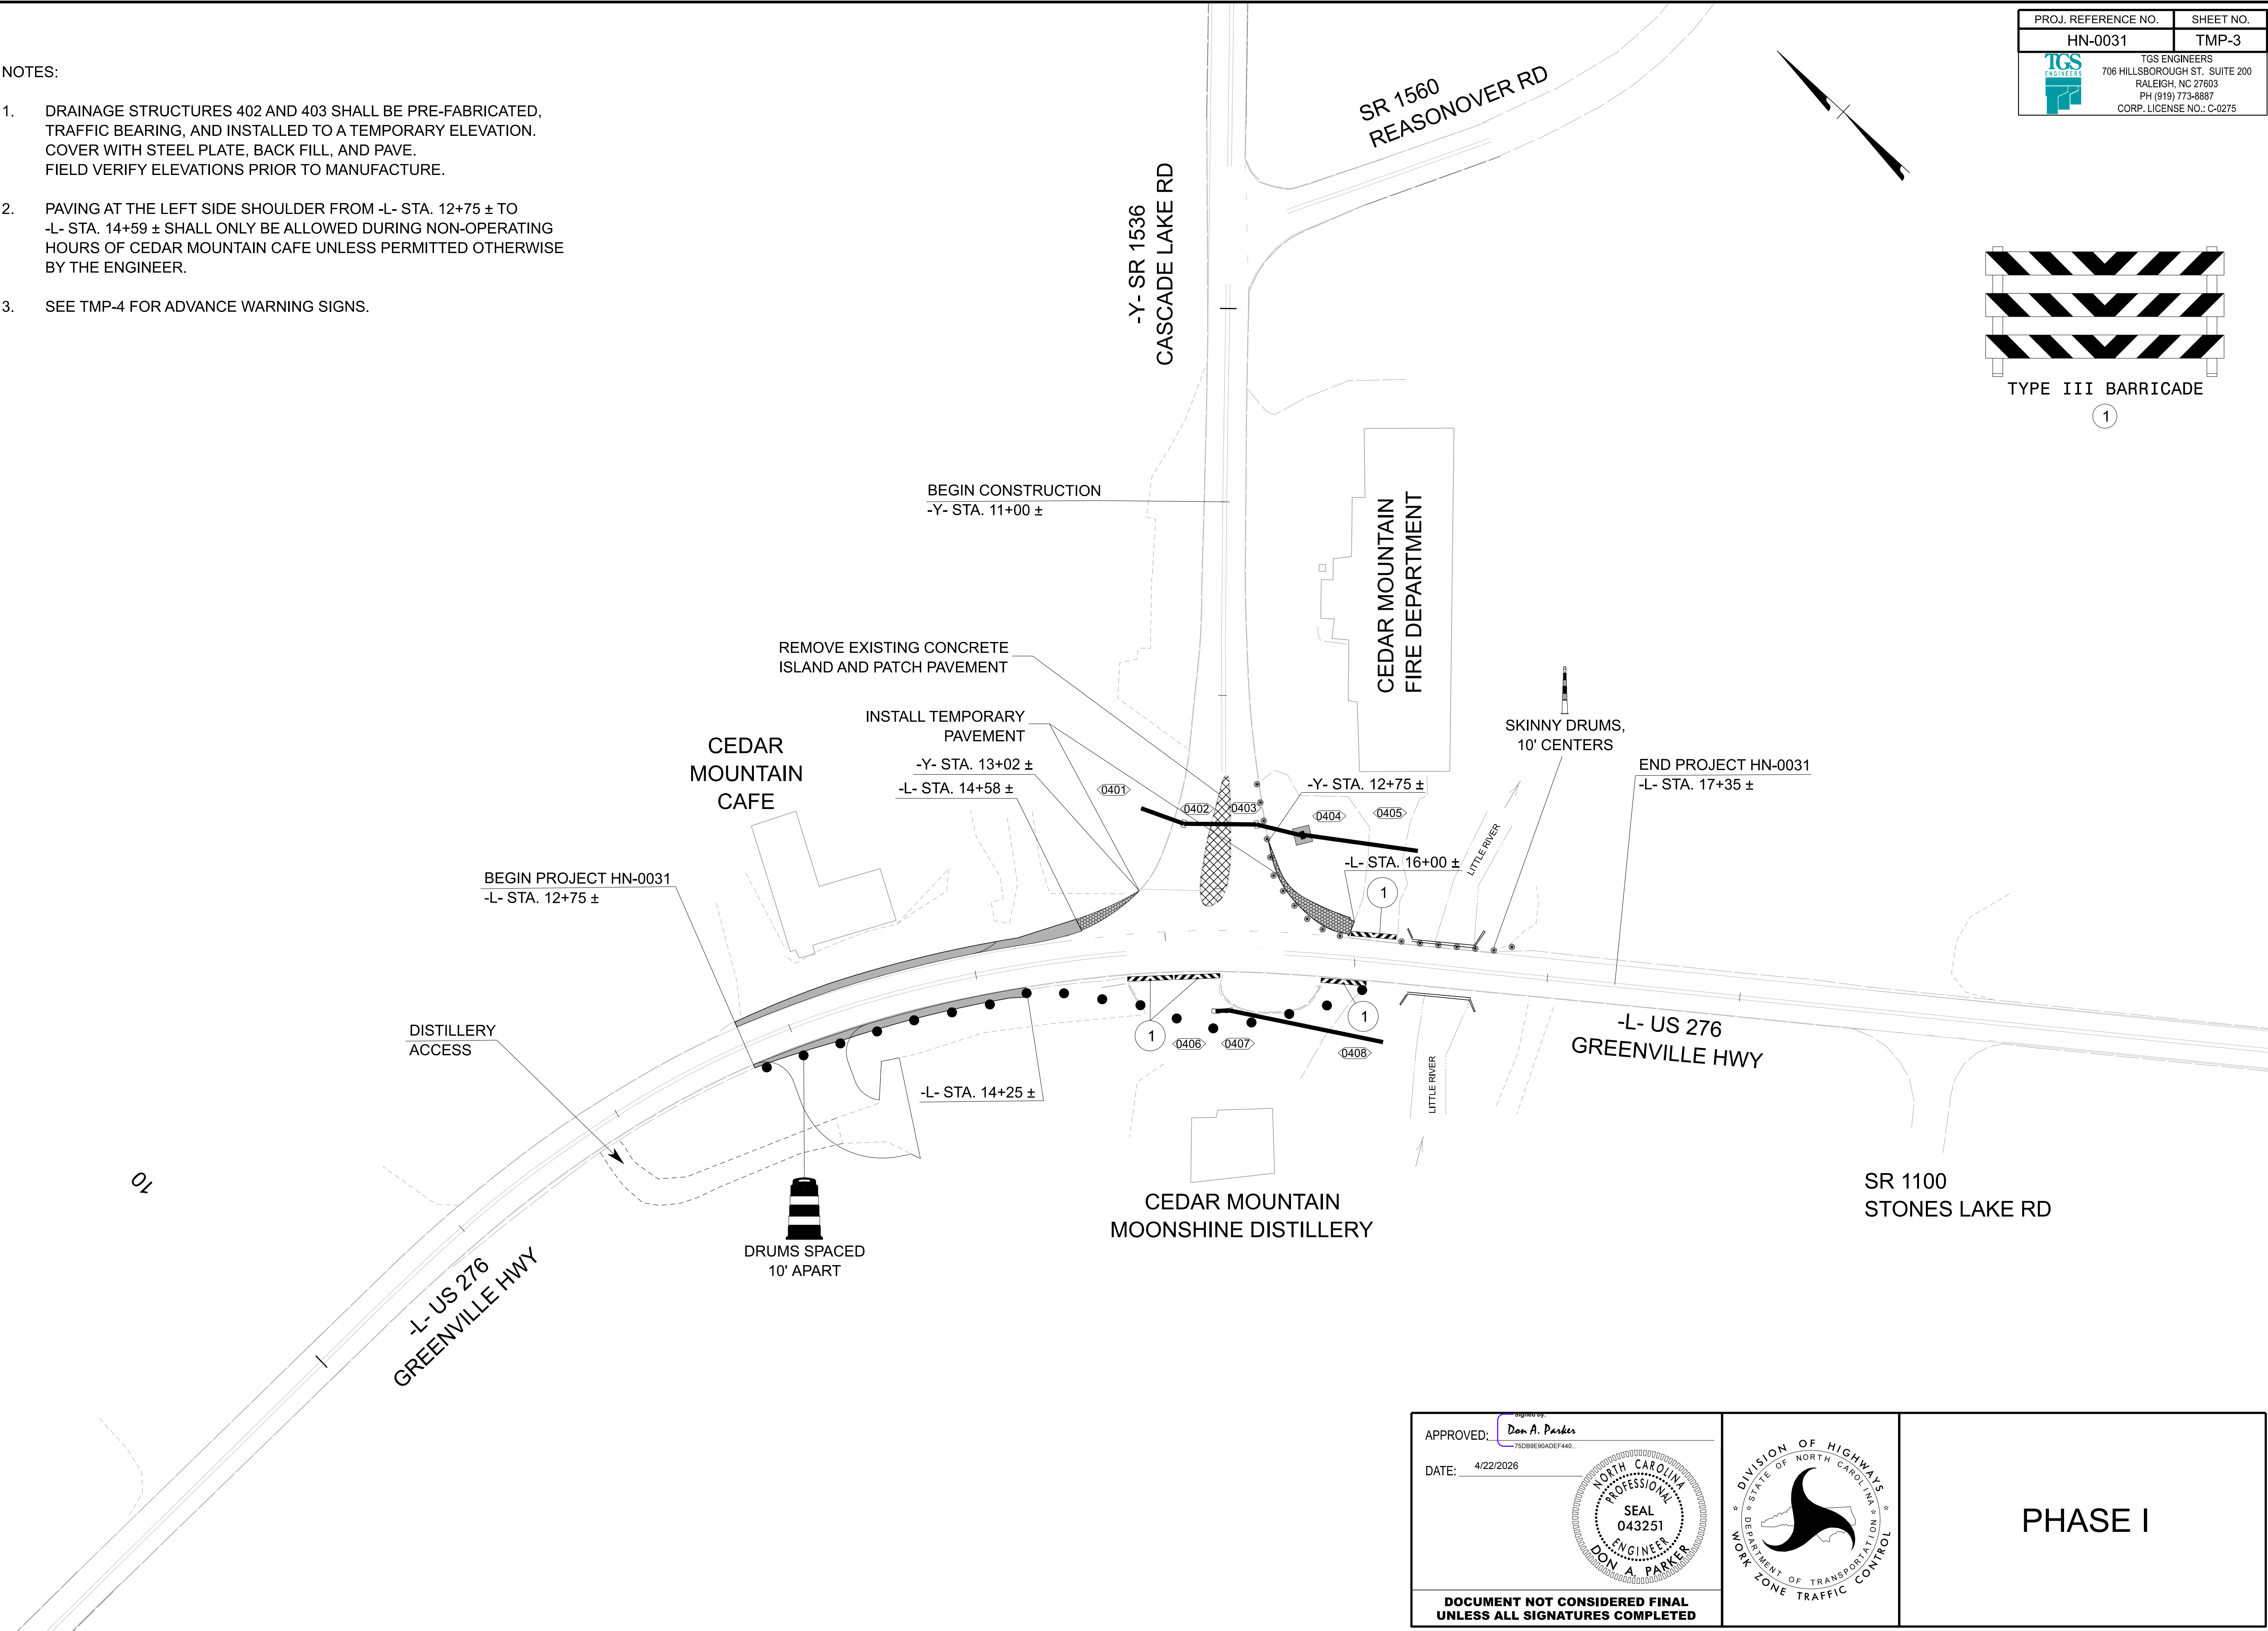

APPROVED: 
DATE: 4/22/2026

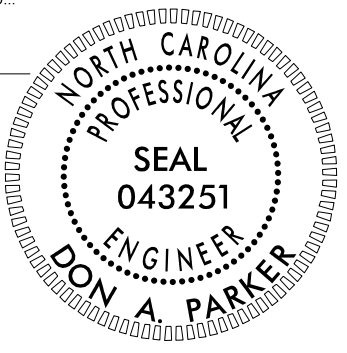

DOCUMENT NOT CONSIDERED FINAL
UNLESS ALL SIGNATURES COMPLETED

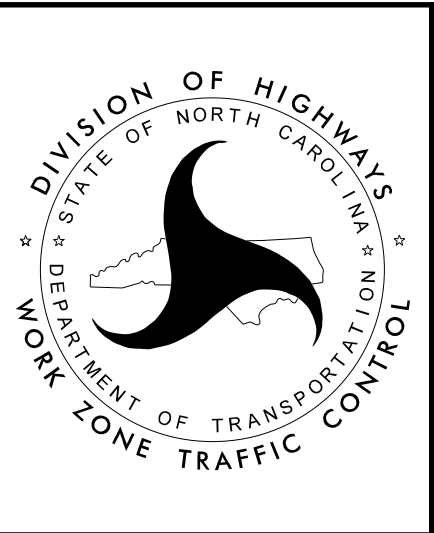

PHASE I