
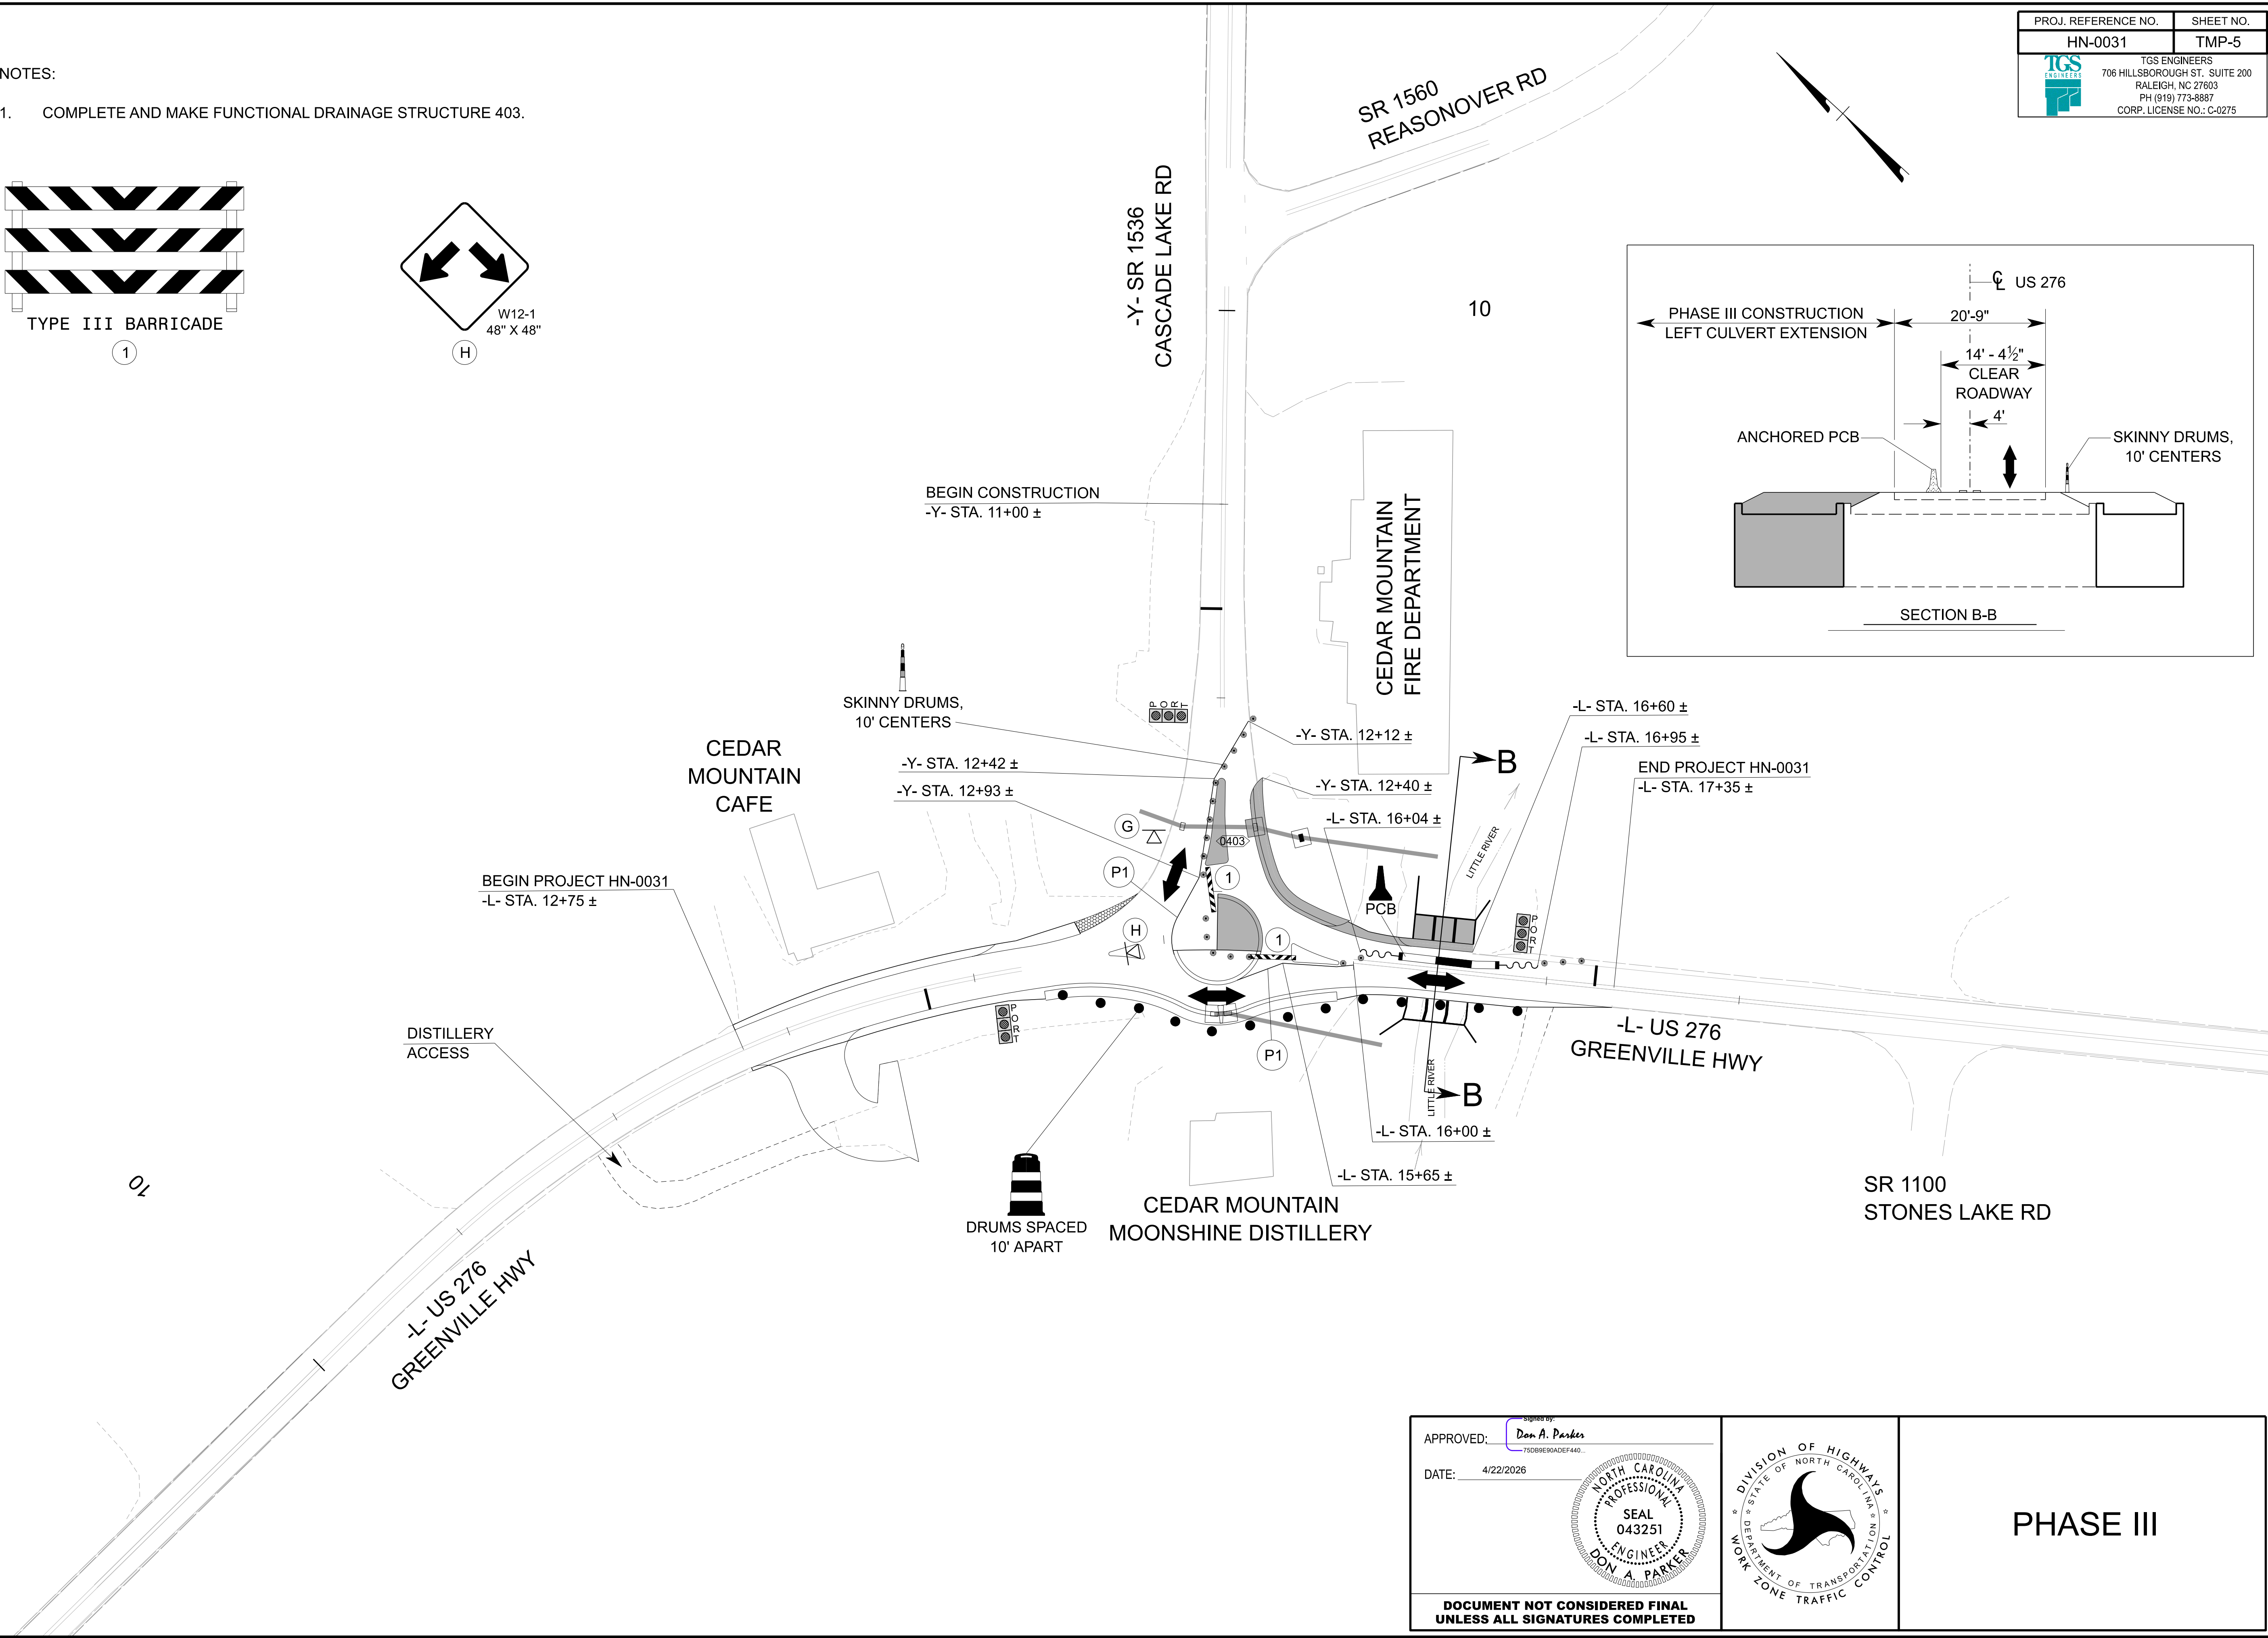
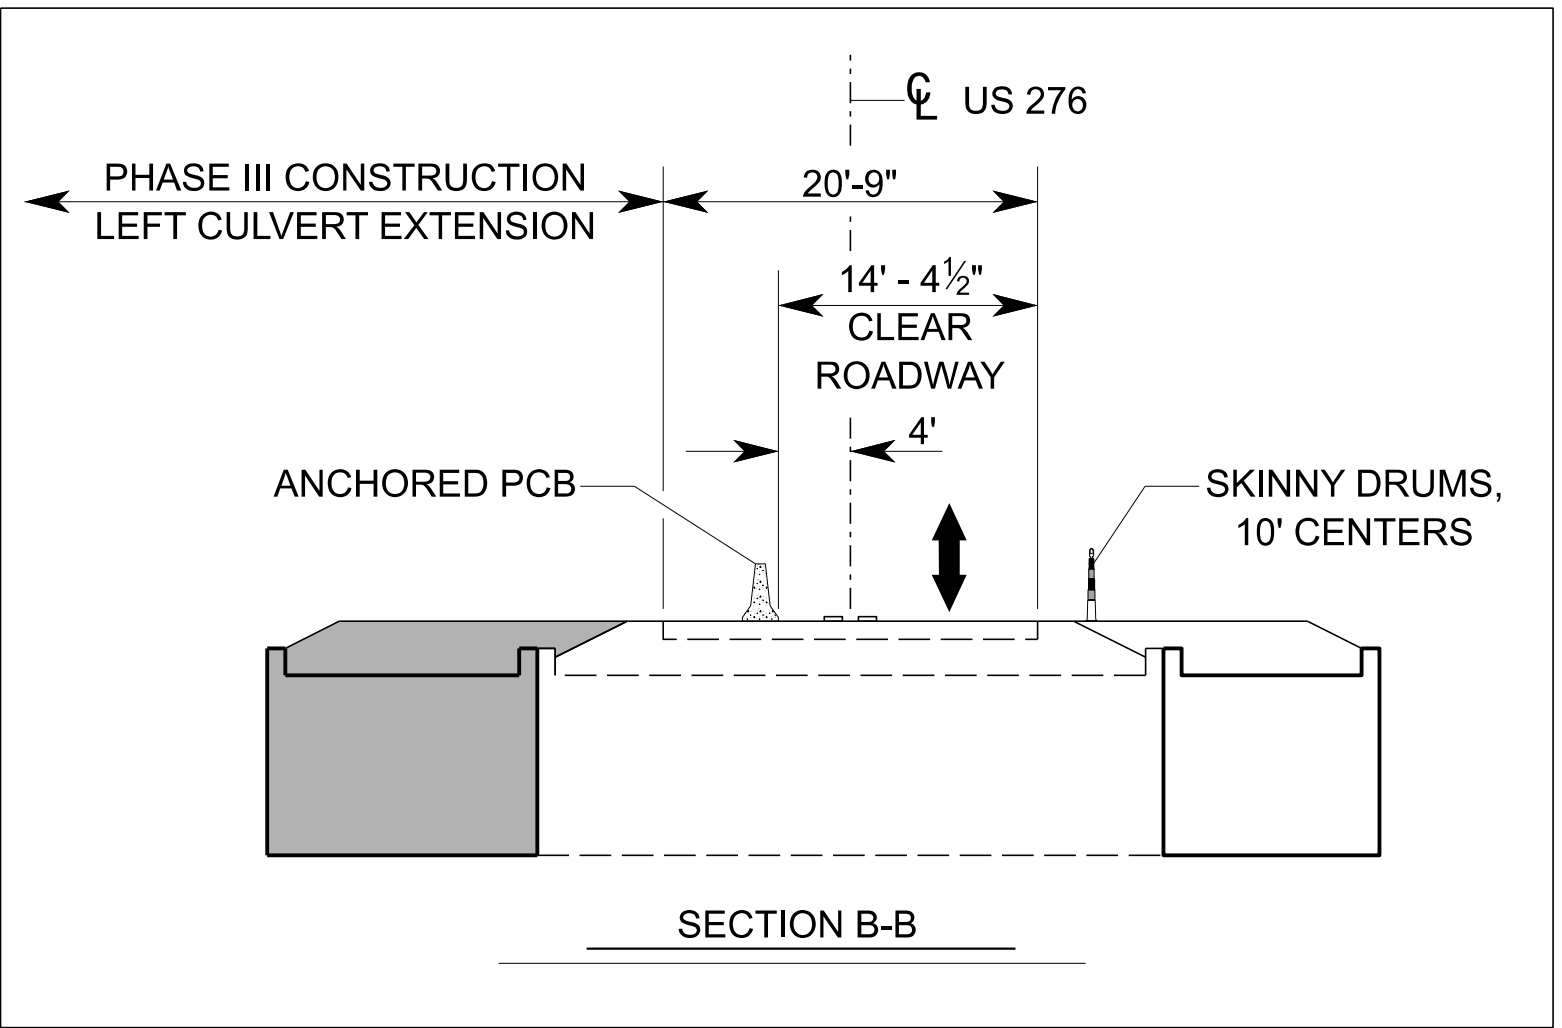


PROJ. REFERENCE NO.	SHEET NO.
HN-0031	TMP-5
<div><div><div>TGS</div><div>ENGINEERS</div></div><div><div>TGS ENGINEERS</div><div>706 HILLSBOROUGH ST., SUITE 200</div><div>RALEIGH, NC 27603</div><div>PH (919) 773-8887</div><div>CORP. LICENSE NO.: C-0275</div></div></div>	

NOTES:

1. COMPLETE AND MAKE FUNCTIONAL DRAINAGE STRUCTURE 403.

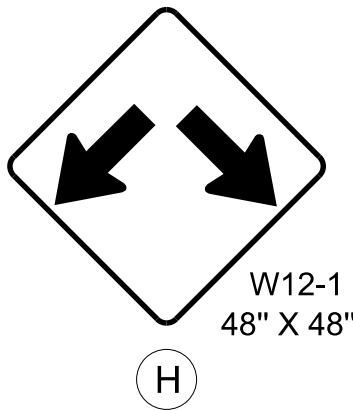

APPROVED:

Signed by:

Don A. Parker

75DB8B6RADEF440...

DATE: 4/22/2026

NORTH CAROLINA

PROFESSIONAL


SEAL

043251

ENGINEER

DON A. PARKER

DOCUMENT NOT CONSIDERED FINAL
UNLESS ALL SIGNATURES COMPLETED

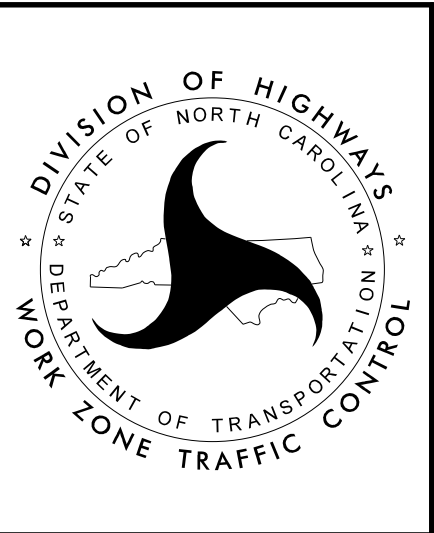

PHASE III