
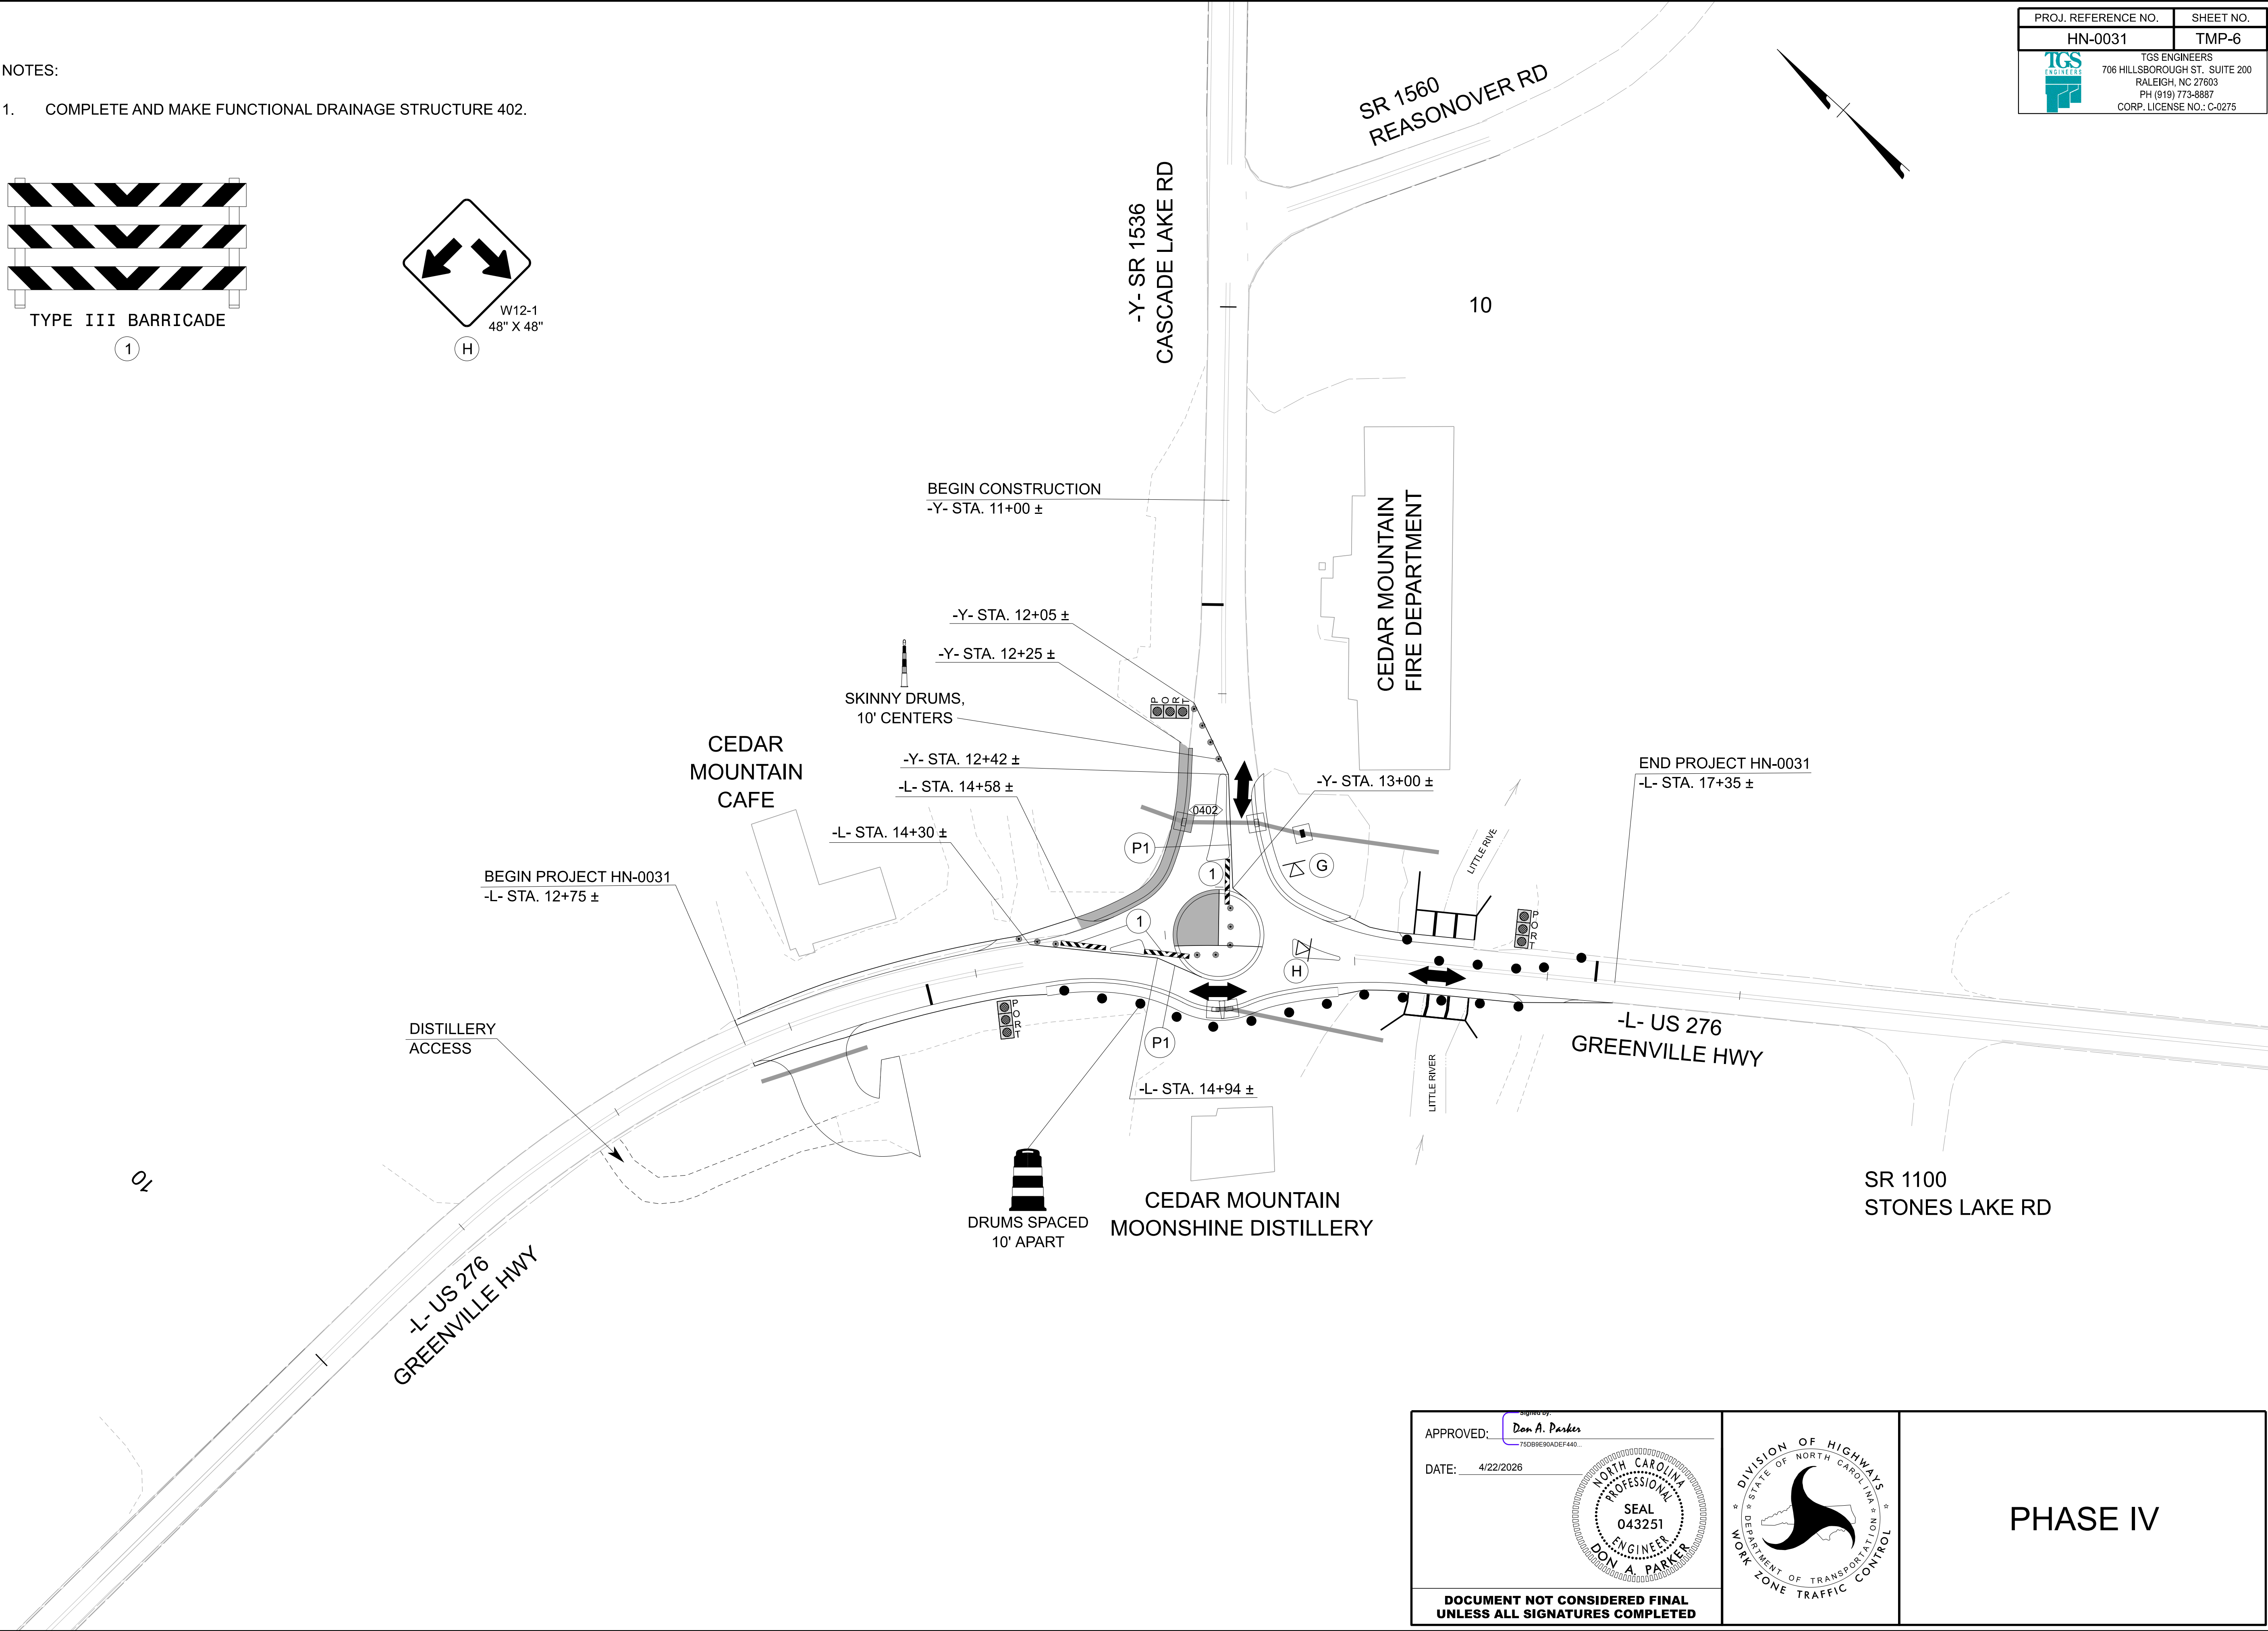
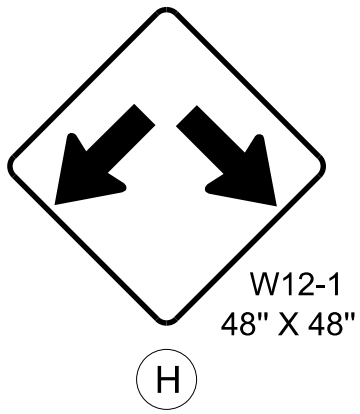



PROJ. REFERENCE NO.	SHEET NO.
HN-0031	TMP-6
<div><div><div>TGS</div><div>ENGINEERS</div></div><div><div>TGS ENGINEERS</div><div>706 HILLSBOROUGH ST., SUITE 200</div><div>RALEIGH, NC 27603</div><div>PH (919) 773-8887</div><div>CORP. LICENSE NO.: C-0275</div></div></div>	


NOTES:

1. COMPLETE AND MAKE FUNCTIONAL DRAINAGE STRUCTURE 402.

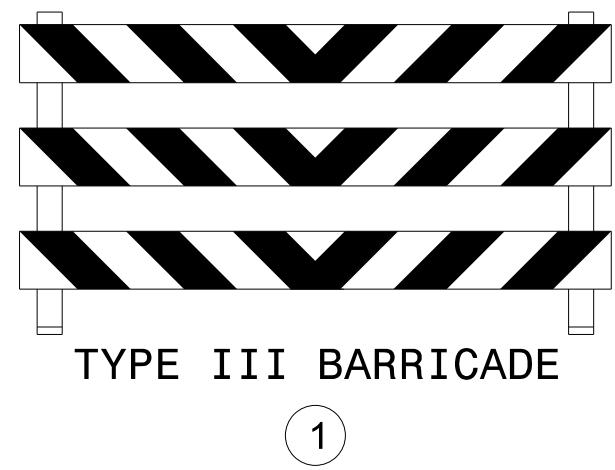


3/9/2026
X:\NGDOT\HN-0031\Cedar Mtn RAB\Work Zone Traffic Control\Design\HN-0031_TC_TMP_06_Phase 4_PSH.dgn
User:jjlaplante

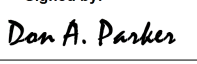APPROVED: 
DATE: 4/22/2026

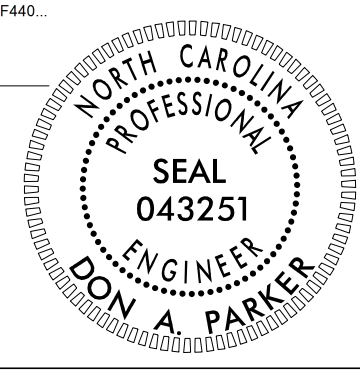

DOCUMENT NOT CONSIDERED FINAL
UNLESS ALL SIGNATURES COMPLETED

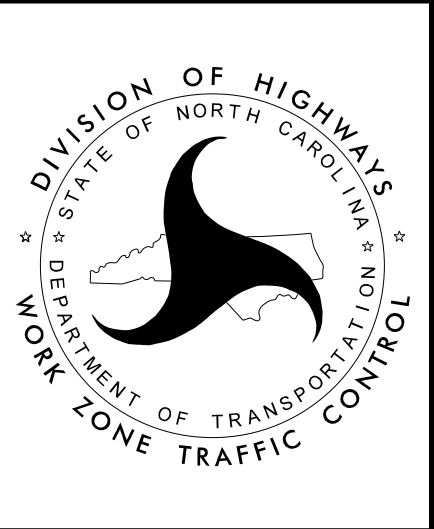

PHASE IV