

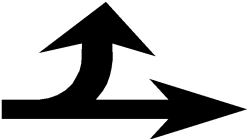


11/14/23

NOTE: FOR INSTALLATION SPACING OF PAVEMENT MARKERS,
SEE RSD 1250.01 SHEET 1 OF 3.

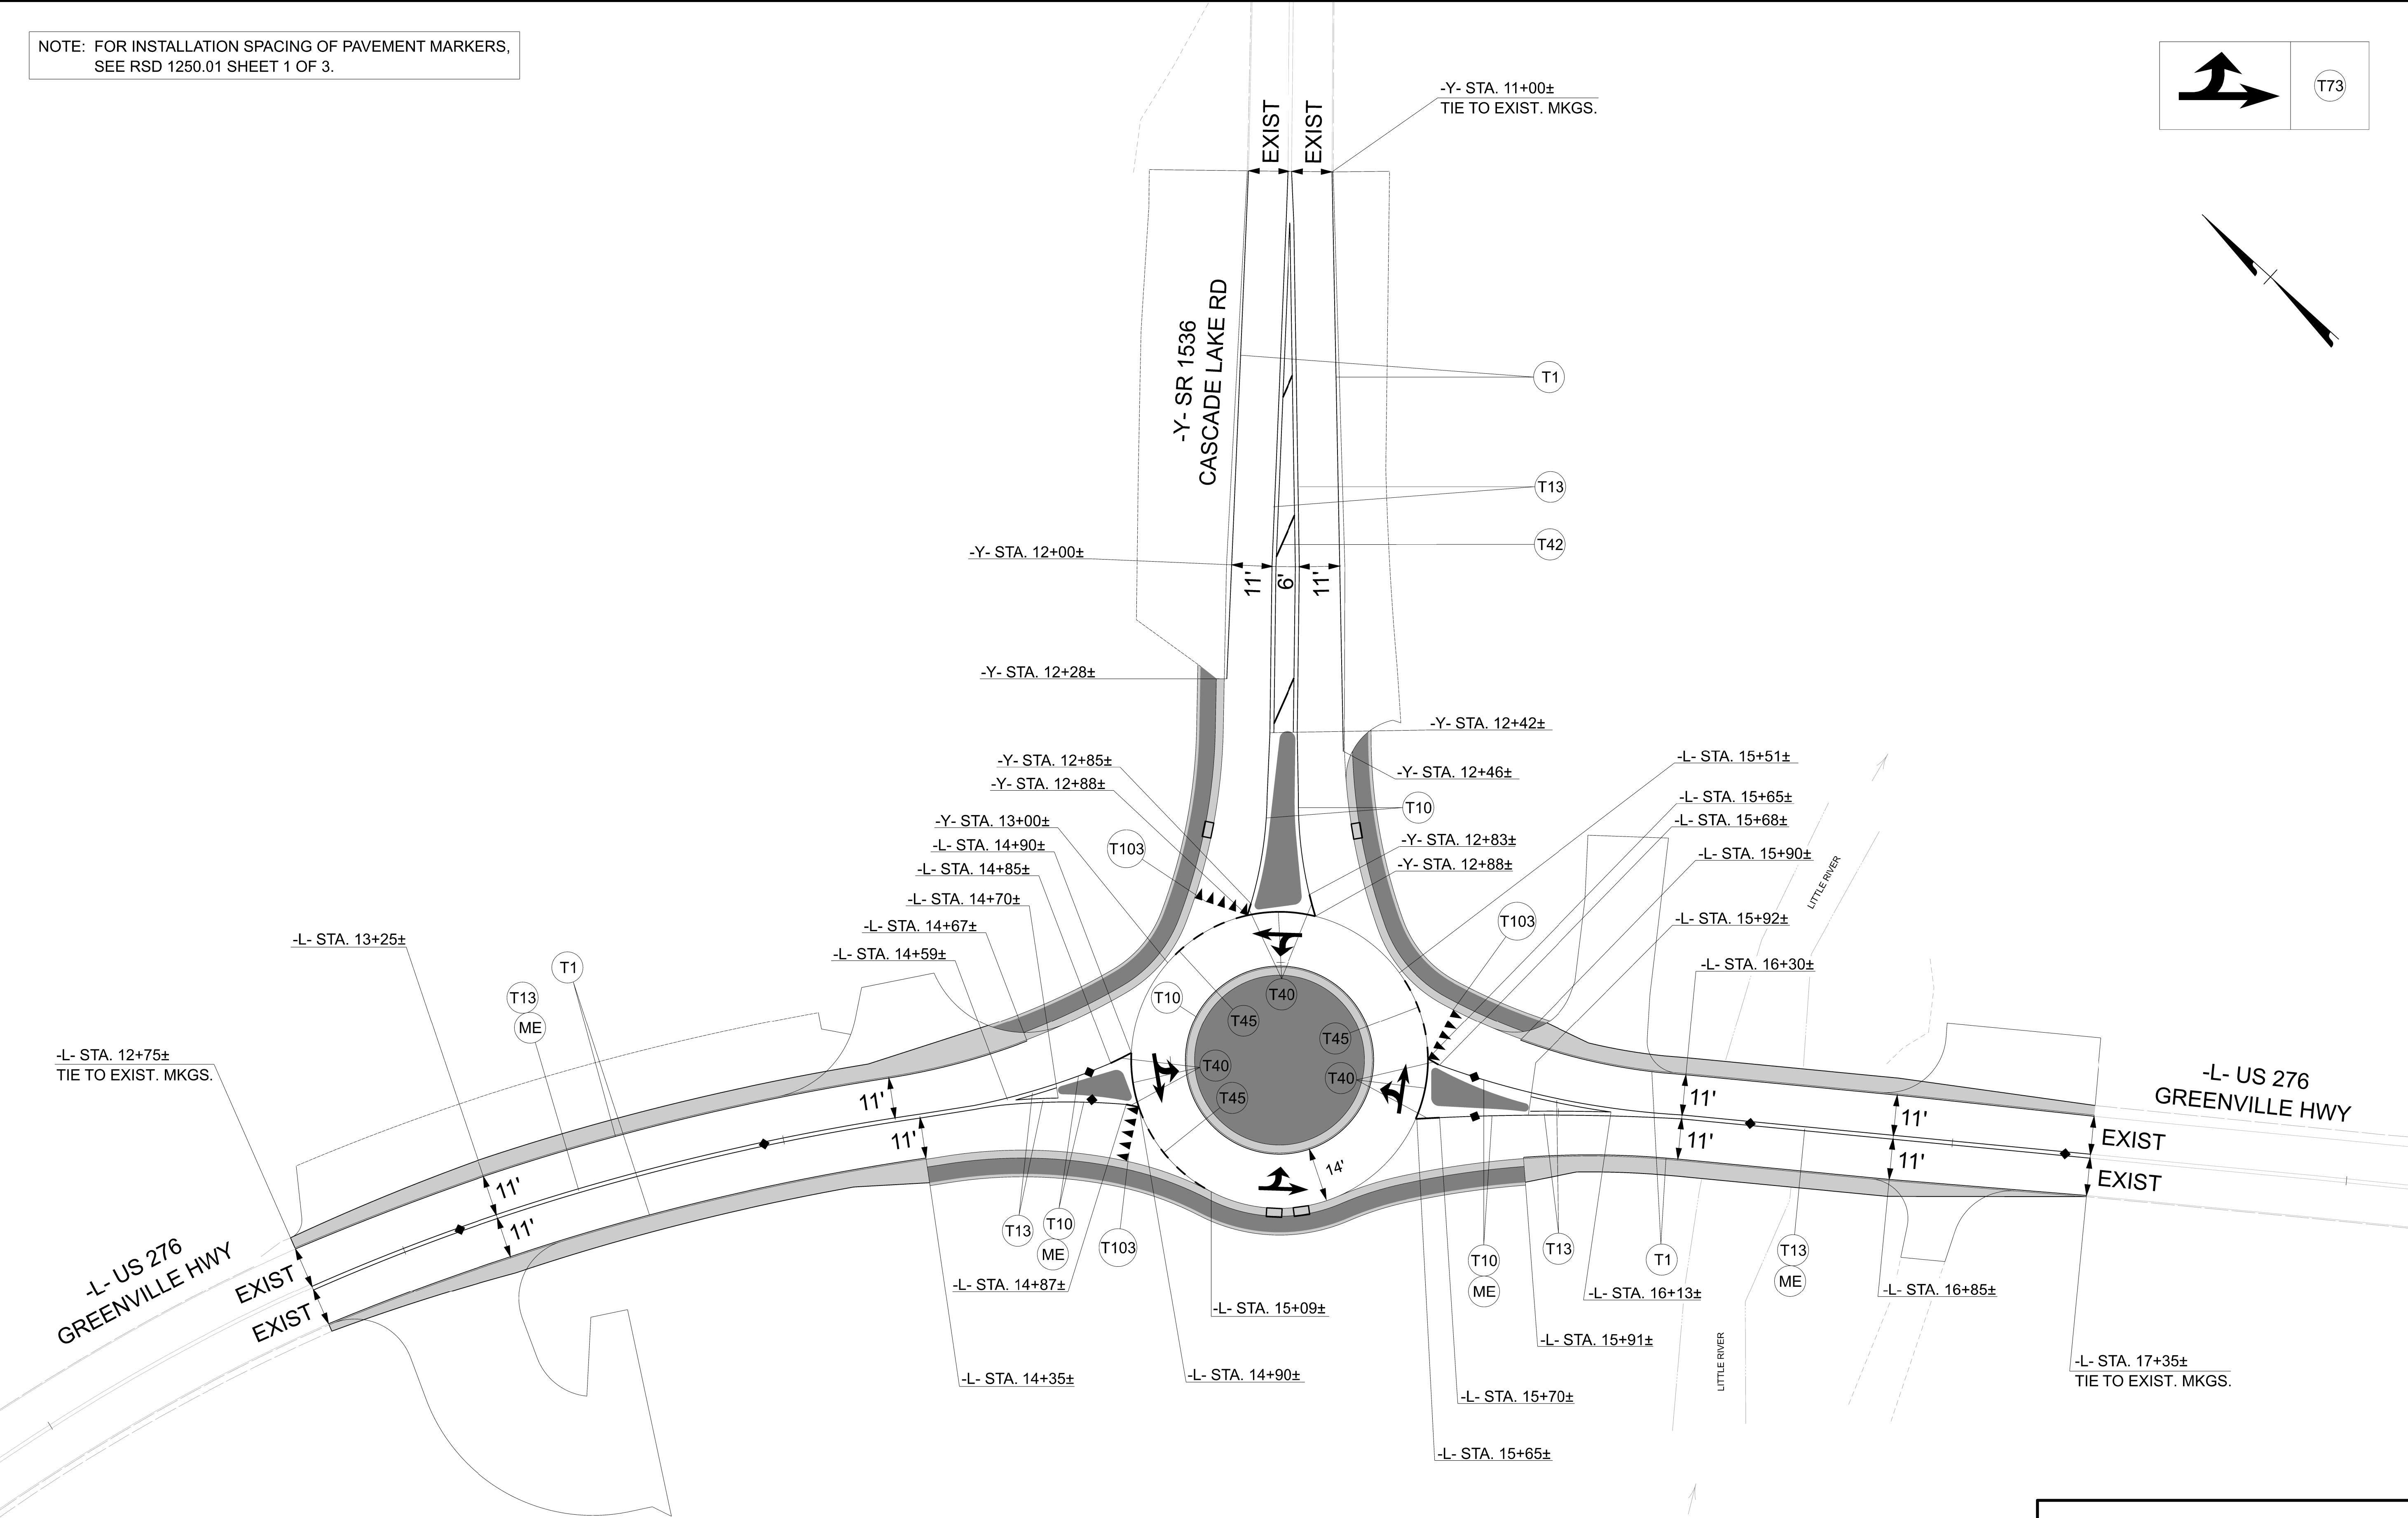

T73

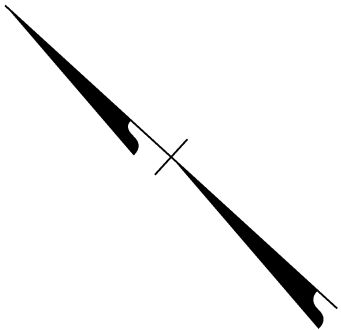


PAVEMENT MARKING DETAIL


HN-0031

PMP-2

NORTH CAROLINA
DEPARTMENT OF TRANSPORTATION
WAKE COUNTY




PROJECT ENGINEER



Don A. Parker
94325
ENGINEER

DOCUMENT NOT CONSIDERED FINAL
UNLESS ALL SIGNATURES COMPLETED

PREPARED BY



TGS ENGINEERS
106 HILLSBOROUGH ST., SUITE 200
RALEIGH, NC 27603
PH (919) 773-8897
CORP. LICENSE NO.: C-0275